


CH-285
Hamilton House, site
Port Tobacco


probably 18th century

A substantial, two-story frame house with exterior chimneys, the Hamilton House faced west and had a one-story frame wing at the south end of the rear elevation.


CH-285
Hamilton House, site
(Approximate location based on
H.C. Page Survey of 1892 as drawn by J.R. Rivoire [1973])
Port Tobacco
Port Tobacco Quad.
Charles County

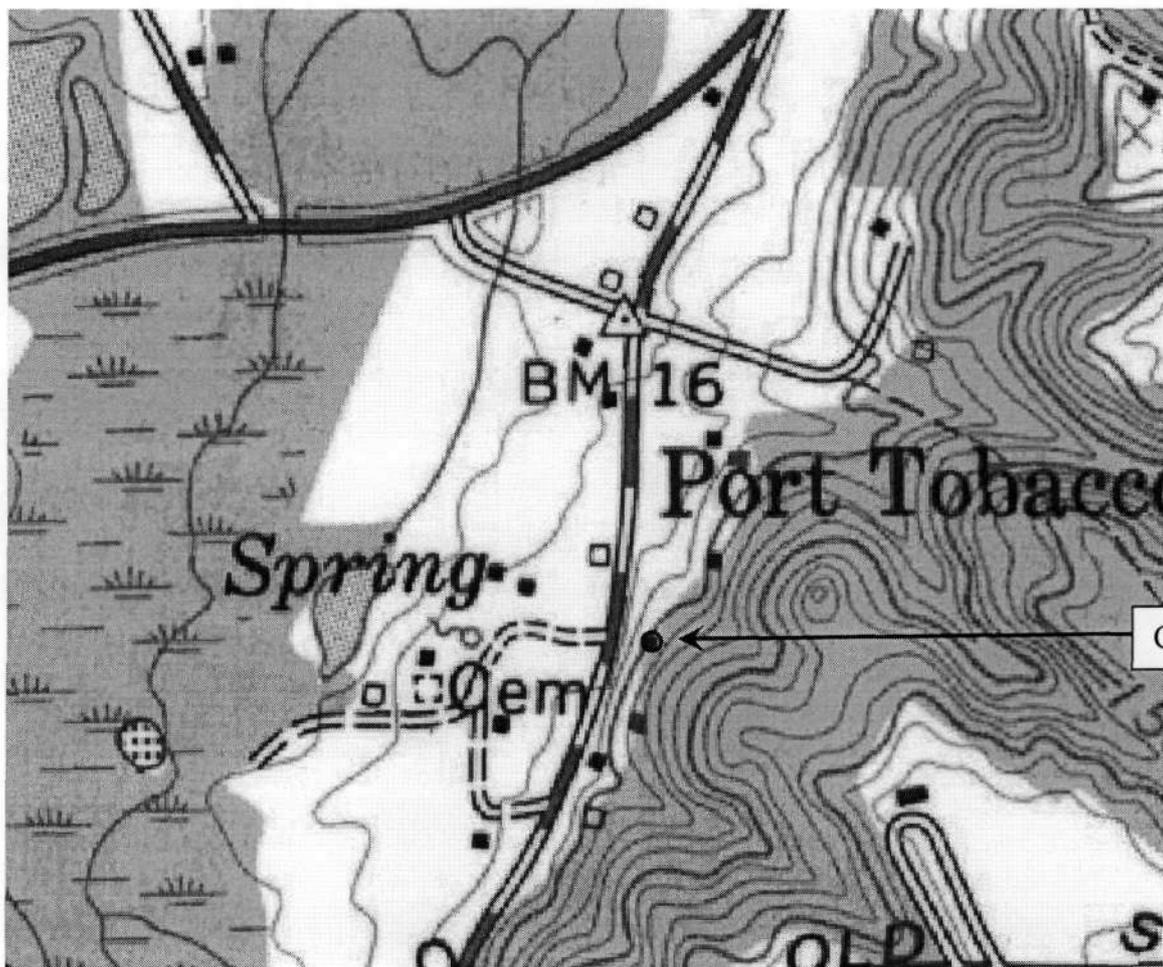

1892 Boundaries of the Village of Port Tobacco, Charles County, Maryland, Showing the Locations of Buildings, Sites, and Areas (Aboriginal and Colonial) of Archaeological Significance, that Exist Within the Settlement. Reduced and Drawn from the Original H.C. Page Survey of 1892 by J.R. Rivoire, February, 1973.

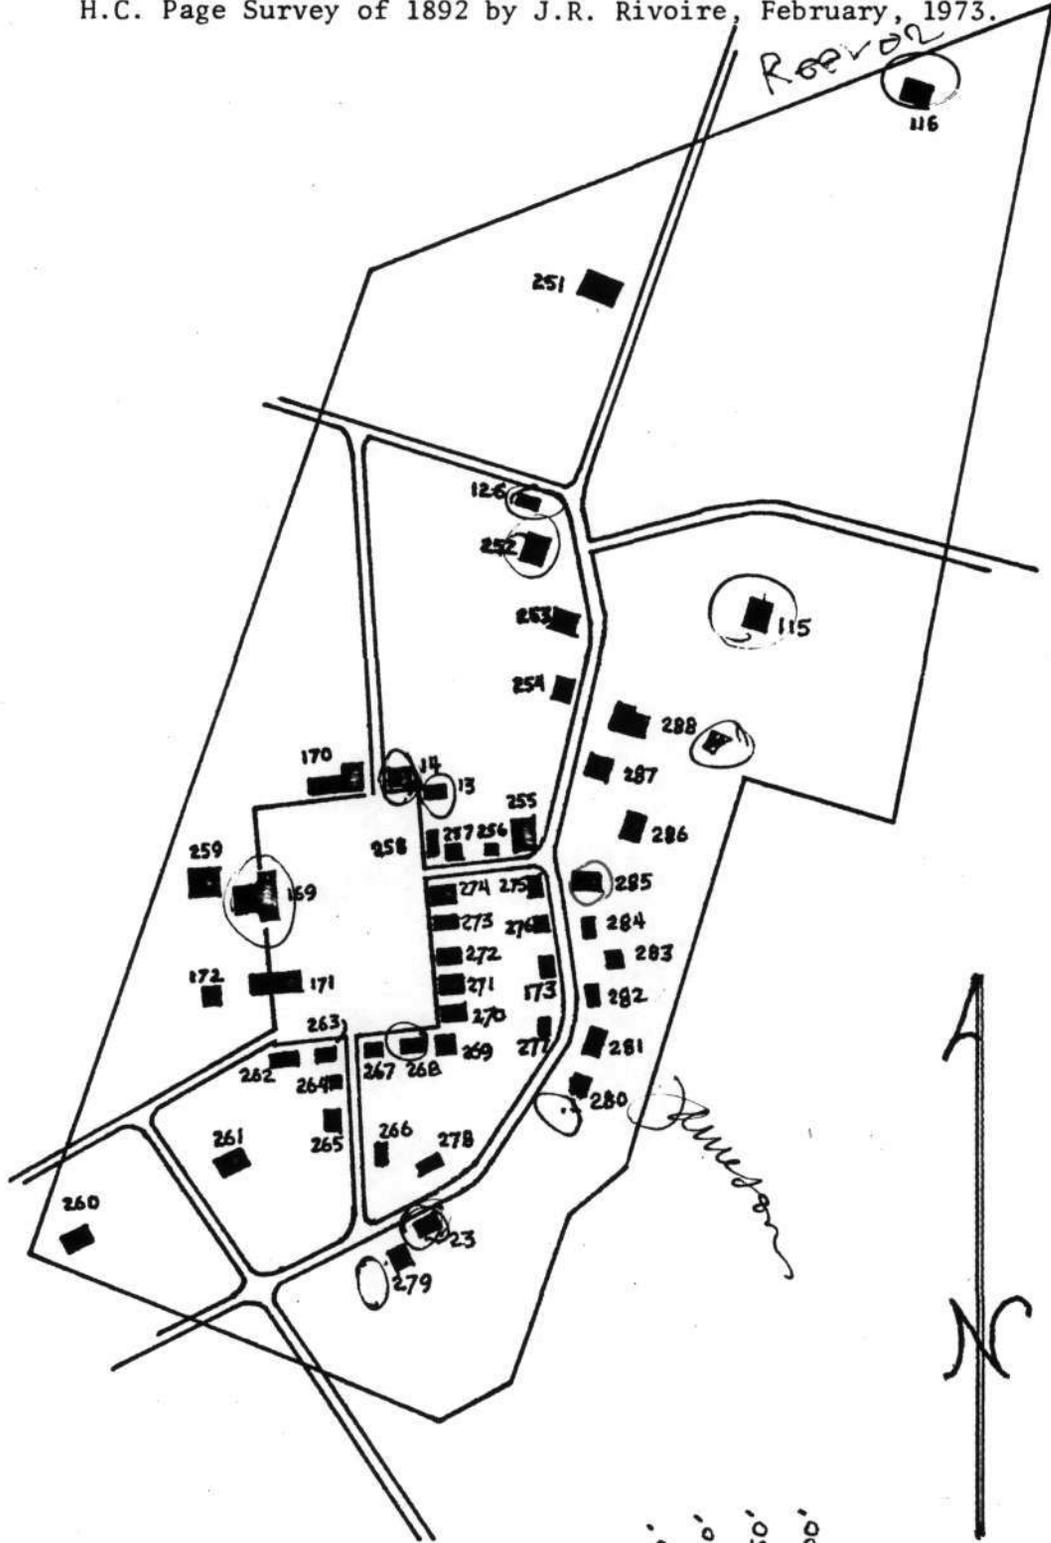

Scale 50' 100' 150' 200'

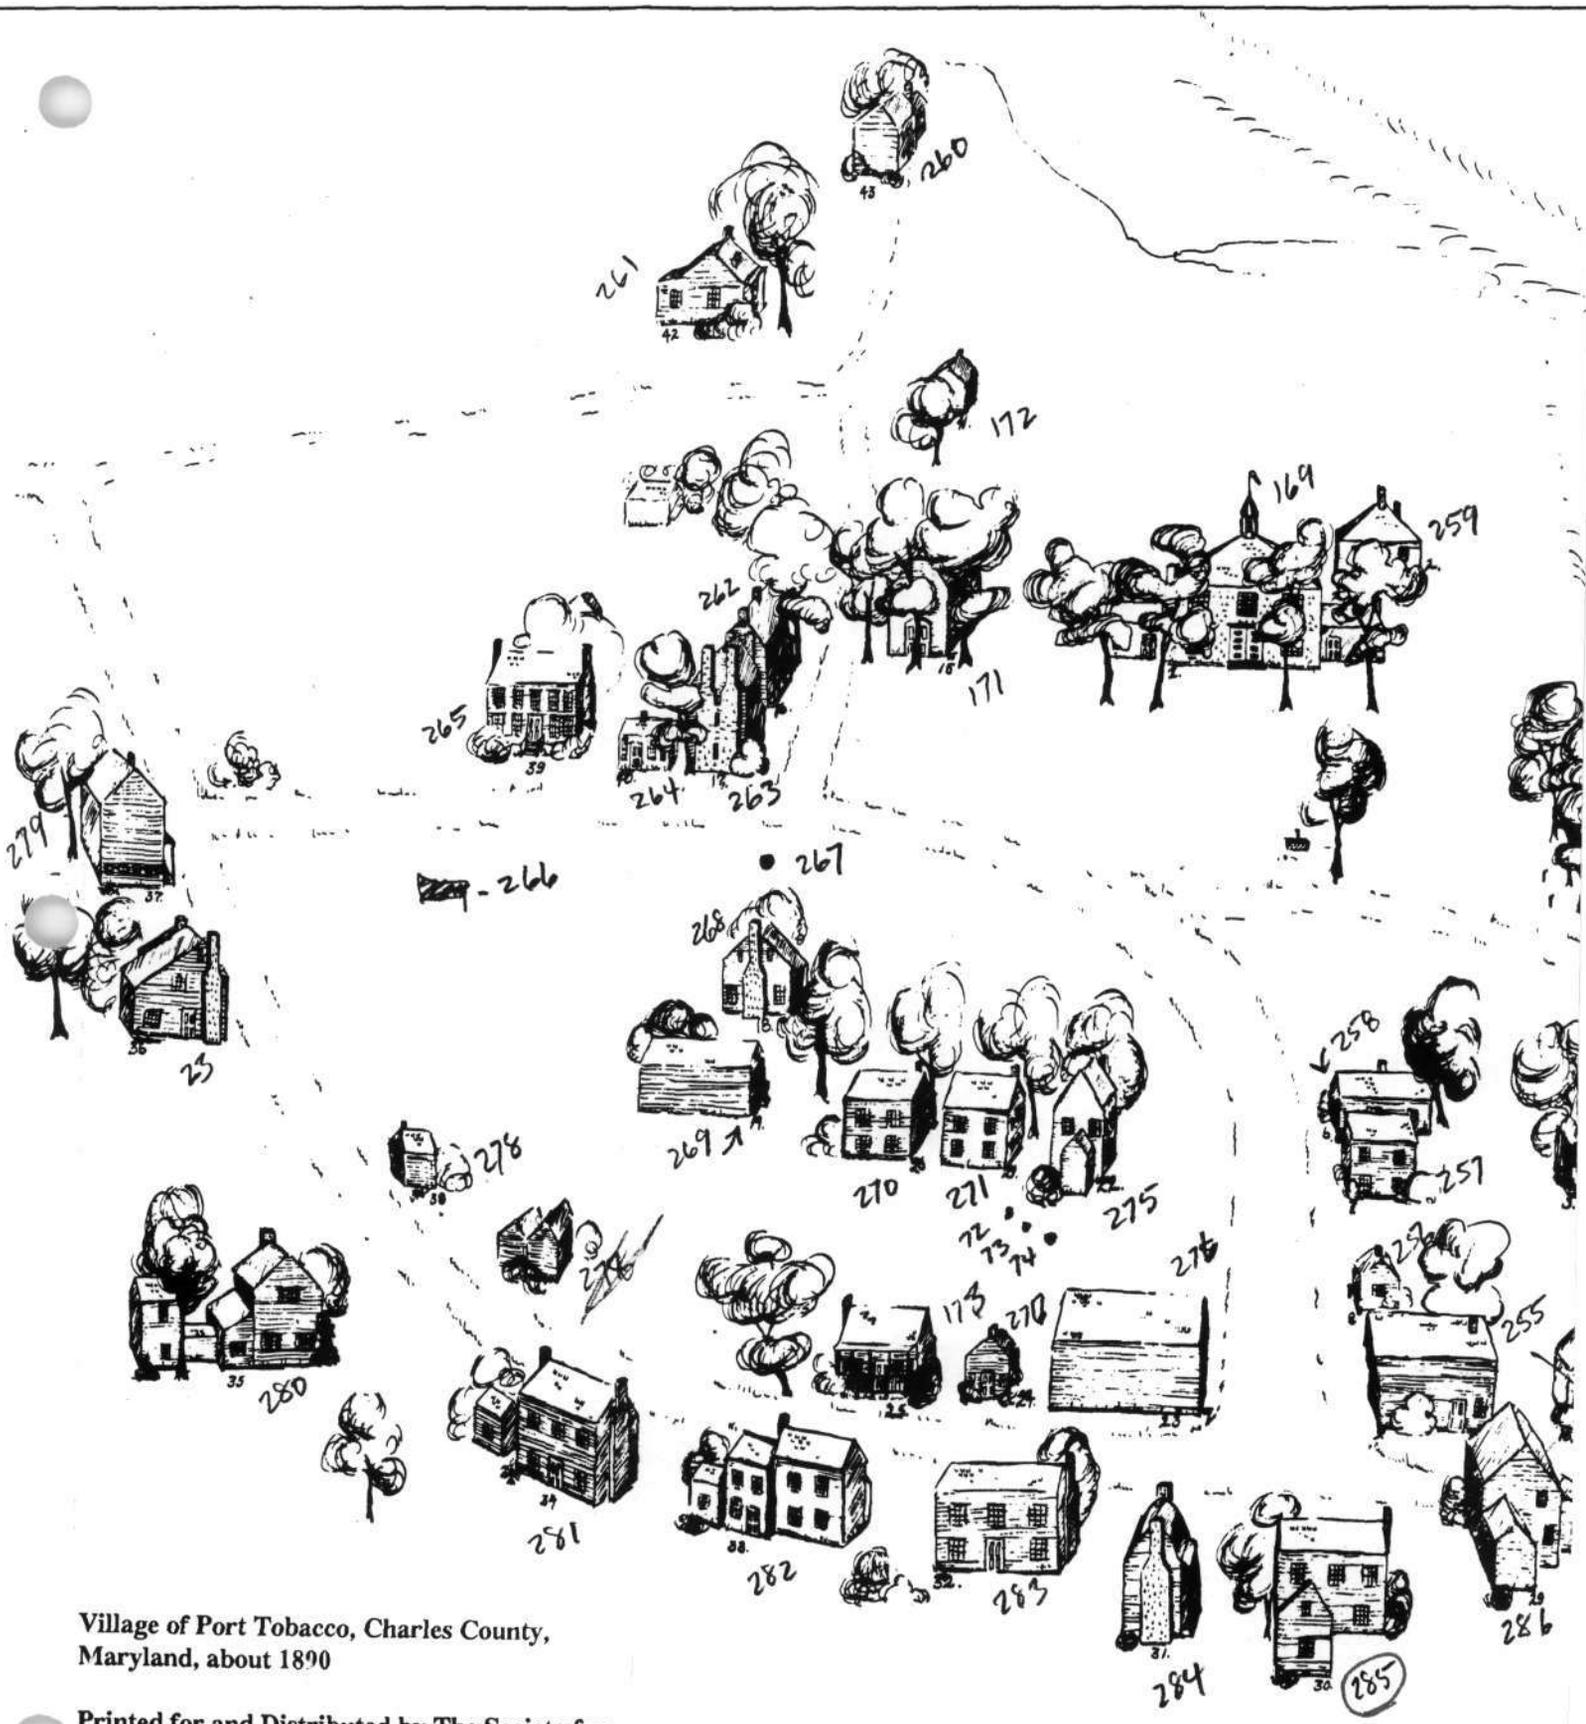

Village of Port Tobacco, Charles County, Maryland, about 1890

Printed for and Distributed by The Society for the Restoration of Port Tobacco, Inc.

By Rosemary Coyle Warner, April, 1970 (?)