

MARYLAND HISTORICAL TRUST
DETERMINATION OF ELIGIBILITY FORM

NR Eligible: yes ___
no ___

Property Name: DC Children's Center - Forest Haven District Inventory Number: AA-2364

Address: River Road City: Laurel (Ft. Meade) Zip Code: 20724

County: Anne Arundel USGS Topographic Map: Laurel

Owner: United States Government Is the property being evaluated a district? yes

Tax Parcel Number: 96 Tax Map Number: 20 Tax Account ID Number: 05951790

Project: Oak Hill Youth Center Agency: DC Office of Property Management

Site visit by MHT Staff: no yes Name: _____ Date: _____

Is the property located within a historic district? yes no

If the property is within a district

District Inventory Number: _____

NR-listed district yes Eligible district yes District Name: _____

Preparer's Recommendation: Contributing resource yes no Non-contributing but eligible in another context

If the property is not within a district (or the property is a district)

Preparer's Recommendation: Eligible yes no

Criteria: A B C D Considerations: A B C D E F G None

Documentation on the property/district is presented in: *Report of the Government of the District of Columbia Fiscal Years 1920 to 1965. Government Printing Office, Washington D.C.*
Annual Report of the Board of Public Welfare of the District of Columbia Fiscal Years 1926 to 1953. Government Printing Office, Washington D.C.;
Annual Report of the Department of Public Welfare of the District of Columbia Fiscal Years 1954 to 1965. Government Printing Office, Washington D.C.;
District Of Columbia Workhouse And Reformatory National Register Nomination Form. John Milner Associates, 2005. Prepared for the County of Fairfax, Department of Planning and Zoning, Fairfax, Virginia.
 "A Matter of Difference: A Contextual Perspective on the History of Children with Mental Retardation in the United States". Elizabeth Brennan. In *A History of Childhood and Disability* Philip Safford and Elizabeth Safford, editors. Teachers Collage Press, New York, New York. 2006.; *Mental Retardation Planning for the District of Columbia to June 30, 1966: A Report of Planning for Comprehensive Service for Retarded Persons and their Families.* The Public Health Council, The Mental Retardation Committee, and Murray Grant, Director of Public Health, 1966. Typescript available through the Library of Congress.

MARYLAND HISTORICAL TRUST REVIEW

Eligibility recommended Eligibility not recommended _____

Criteria: A B C D Considerations: A B C D E F G None

Comments: _____

 Reviewer, Office of Preservation Services Date 4/17/07

 Reviewer, NR Program Date 2/23/07

200700377

**MARYLAND HISTORICAL TRUST
NR-ELIBILITY REVIEW FORM**

Continuation Sheet No. 1

AA-2364

Description of Property and Eligibility Determination: *(Use continuation sheet if necessary and attach map and photo)*

The Forest Haven District covers approximately 233 acres of the total 827 acres that encompasses the DC Children's Center. It slopes down hill from the southern edge of the property toward the northeast, where the Little Patuxent River is located.

The district includes eighteen (18) buildings, one (1) structure, and two (2) sites determined to contribute to its historic significance. It also contains sixteen (16) non-contributing buildings and two (2) non-contributing structures. See attached chart identifying contributing, and non-contributing resources.

Initial construction from 1927-1936 included five (5) dormitories, infirmary, employee dormitory, superintendent's residence, and supporting facilities. Each of the dormitories has the same plan and orientation. The supporting buildings are in the center of the campus running perpendicular to the dormitories. The campus is organized on an axis running roughly north-south. One side is a group of three dormitories, and on the other side are two dormitories and the infirmary. Slightly removed from the central campus to the southwest is the employees' dormitory. Due south, set in the woods isolated from the campus is the superintendent's residence.

The second period of construction was built more slowly as buildings were needed during the 1940's. The majority of these buildings were built perpendicular to the center of the campus. South of the center of the campus a large central hospital/administration building was built with three dormitories flanking it, two to one side and one to the other. To the north a new power plant and laundry facility was built. To the southwest away from the central campus a two story apartment complex and a 50 room dormitory was built for employees.

The third phase from 1956-1961 added large buildings to perimeter of the campus. This period of major construction double the number of buildings on the campus.

The Forest Haven District represents one of three modules within the District of Columbia Children's Center (DCCC), located east of Laurel, MD. Other modules include the Oak Hill Youth Center located north of the Little Patuxent River, and the Woodlawn Job Center, located southeast of Forest Haven. The former Cedar Knolls Youth Detention Center previously comprised the fourth component of the DCCC, but is now privately controlled. Forest Haven represents the oldest of the DCCC modules, originally conceived during the first quarter of the 20th century as a self enclosed institution for the 'feeble minded' of the District of Columbia. The Forest Haven module was closed as an institution in 1991, although a few buildings remain in use for various youth and rehabilitation programs.

The DCCC is a physically segregated campus, an aspect which reflects its original setting. The campus is accessible from a rural highway, and is bordered to the east by a wildlife refuge and to the northwest by the greenway of the Baltimore-Washington Parkway. The parcel perimeters have been left undeveloped and forested throughout the complex's development history.

At its inception the DTS fell under the jurisdiction of the D.C. Board of Children's Guardians, an entity that was absorbed into the Board of Public Welfare in 1926. Planning for a federal home for persons with mental disabilities were apparently in the works by the 1920, possibly as early as 1910 when then Municipal Architect Snowden Ashford prepared plans for a "District Manual Training School" on Lot 108 in Washington DC. In 1922, Congress allocated a substantial amount of money within the 1924 D.C. budget for a "home for feeble-minded." In 1923, Congress formally established the "District Home and Training School for Feeble-Minded Persons" with the passage of H.R. 470.

There was some controversy over the location of this facility: Congress' original plan was to situate the "home for feeble-minded" on the same property as the Home for the Aged and Infirm in Blue Plains, while the District Commissioners believed that the home should be located "away from other charitable institutions and from thickly settled communities." The Commissioners' objections to the Blue Plains site were apparently heeded, and the home was given its own campus near Laurel, Maryland.. The federal government purchased the 827 acre former "John Rose Farm" from Charles A Bowman in 1923 (Anne Arundel County Land Records Liber WNW 80, folio 185-188).

**MARYLAND HISTORICAL TRUST
NR-ELIBILITY REVIEW FORM**

Continuation Sheet No. 2

AA-2364

Albert Harris, the District of Columbia Municipal Architect at that time, presented completed plans for the proposed District Training Center to the DC Commissioners late in the 1924 fiscal year, however, subsequent complaints from the Superintendent suggest that these plans consisted solely of architectural plans for individual buildings, probably only the dormitories and power plant.

A Superintendent for the new institution was also appointed in fiscal years 1924. The first Superintendent, Dr. Kenneth Jones, apparently began planning temporary buildings on the parcel to allow partial occupation while the permanent brick structures were under construction (*Annual Report of the Board of Public Welfare of the District of Columbia*, Fiscal Year 1924, p. 38). A letter *Washington Post* article on the Forest Haven facility described these temporary structures as surplus army buildings, but no primary source support has been found for that assertion (*The Washington Post* of October 1, 1949). What is clear is that during fiscal year 1925 (July 1, 1924 to June 30, 1925), the District Training School consisted of limited staff and 10 to 12 older, more functional male charges. Referred to as "the farm colony" was constructed during this period, and by the end of the 1925 fiscal year the committed population was raised to 40 boys (*Annual Report of the Board of Public Welfare of the District of Columbia*, Fiscal Year 1925, p. 40). The permanent brick buildings of the present Forest Haven complex remained under construction at this time. The District Engineer's Department reports construction of a mess hall as well, but subsequent annual reports indicate no such building existed on the campus until 1932.

Goals at the DTS school during this period focused on first creating a physical complex in a deliberately isolated rural setting, and then creating a self-sufficient institution which employed male residents in agricultural tasks on the farm and light manufacturing tasks within the main complex and female residents in domestic service and light industrial tasks in the main complex. In keeping with prevailing theories that ordered, repetitive task provided a key to teaching the mentally disadvantaged the social skills needed for daily life, most of the DTS residents not considered "helpless" cases spent half their days in industrial or agricultural tasks (vocational training) and the remaining half of their day in academic classes which sought to teach them the most basic of skills in math and reading (*Annual Report of the Board of Public Welfare of the District of Columbia* Fiscal Year 1928, p.93).

Late nineteenth and earlier twentieth century models of social reform, and the medical community's view on effective treatment of the retarded were already changing when the DTS was founded. Half a century of largely failed projects had begun to shift models towards a belief that there was little that could be accomplished to raise the social function of the mentally retarded, and the goal of institutions was increasingly seen as custodial and life-long (Brennan 2006). By the final stages of the first DTS development period, this view of long term custodial care would have been the prevalent model.

Construction at the DTS continued throughout the late 1920s and into the early 1930s. By the end of fiscal year 1927 the population was described as 100 children (keeping in mind that many of these children were in fact over 16). The original group of three dormitories was turned over to the Superintendent in March of 1927, but his annual report text indicates that the buildings were not finished and considered uninhabitable (*Annual Report of the Board of Public Welfare of the District of Columbia*, Fiscal Year 1927, p. 72). As a result, the final finishing work was completed by the DTS staff and the older, more functional male inmates. All dorms are occupied by the end of the 1927 fiscal year, with substantial space in one dormitory devoted to small living spaces for staff. The Superintendent himself apparently chose to live off-site, possibly in neighboring Laurel. 135 acres are reported as under cultivation the fiscal year, and most of the food used in the complex was raised on site, including livestock. A combined power plant/laundry building, a pump house, and a 50,000 gallon water tank were also completed in fiscal year 1927. Two additional dormitories were started in June of 1928 and completed in fiscal year 1929. The final construction projects of the first development stage included the construction of the Superintendents house (outside the main building cluster) and a staff housing building in 1930, modifications to the power plant smokestack to replace the original metal with a masonry stack in 1929 and to expand its capacity in 1932, the construction of a domestic services buildings completed in May of 1932, and the construction of an infirmary building for "low grade and helpless boys" completed in fiscal year 1933.

Secondary development during the early period was focused on the farm complex across the Little Patuxent River, which grew to 160 acres in 1928. The staff and 'large boys' repaired some of the old farm buildings, and constructed

**MARYLAND HISTORICAL TRUST
NR-ELIBILITY REVIEW FORM**

Continuation Sheet No. 3

AA-2364

a new cow barn, a carpenter's shop, a feed room, and a tool shed in fiscal year 1928, and 2 silos, a new feed room on the cow barn, and a brooder and chick house in fiscal year 1930. A final construction effort in fiscal year 1932 added yet another cow barn, a hog house, and a canning house, although none of them were equipped and in use until the following year. The two complexes were linked by a bridge over the Little Patuxent completed in 1929, constructed by a contractor but making use of timber piles from the DTS parcel and earthen fill dug out and transported by DTS labor (*Annual Report of the Board of Public Welfare of the District of Columbia*, Fiscal Year 1929, p. 110). By 1929 the farm was producing a surplus, which was sent to help feed other DC institutions. Annual reports for later years fail to provide details on farm production, but it is clear that the farm was worked into the 1950s.

Throughout all of this first period, the DTS population continued to rise. Initial admissions had come almost solely as transfers from other DC institutions, a pattern which continued until the admission of a final 48 children transferred from St. Elizabeth's in fiscal year 1930. Thereafter, the institution admissions were drawn from an almost always lengthy waiting list of persons already committed to the Board of Welfare's care by the District Court. By the close of this period of development in fiscal year 1935 the population had reached 517 residents, the first year the institution exceeded its originally planned 500 resident capacity. In addition to rising population and staffing concerns, the Superintendents annual reports for the period also note three other issues which were never resolved during the initial development: an inadequate water supply with frequent water shortages despite establishment of several wells and two water towers; lack of any effort to grade or landscape the land surrounding the main complex (to the point that the funds authorized for exterior lighting in 1932 reverted to the general Treasury when the Municipal Architect's office failed to provide plans and specifications that fiscal year), and finally, a complete lack of long term planning for the development and expansion of the DTS as an institution. In 1934 Dr. Jones resigns as DTS superintendent, and the position is assumed by Dr. James Lewald. Jones would return in late 1949 to serve again as Superintendent.

Development during the second period, circa 1936 to 1954 appears to represent a period when the DTS was viewed as completed, but was forced by population pressure and changing care requirements to construct additional buildings to keep to the institution functional. There are no construction projects noted in the Annual Report series between 1933 and 1936, although it is noted in 1933 that a road between the buildings in the main complex is finally in progress. Several requests for new buildings appear in the Superintendents reports, but nothing is authorized until fiscal year 1937, when a hospital is authorized and funded. Construction on the hospital does not begin until late 1938 however, and not opened until 1940. In 1938 the staff and inmates helped construct two "small employee residences"; the lack of documented appropriation for these structures suggests that they may have been partially privately financed, and may have been away from the main complex. Two additional dormitories are also started in 1940, perhaps to try to accommodate a waiting list which has reached roughly 450 cases (*Report of the Government of the District of Columbia*, Fiscal Year 1940, p. 227), despite a resident population which had been increased to nearly 600 residents. These dormitories, designated "A" and "B" at the time, were completed in 1941. An additional new dormitory is authorized and funded in 1942, but subsequent annual reports do not mention the actual construction of this eighth dormitory on the campus. Annual reports during the WWII period lacked detailed information, but the fiscal year 1944 *Report of the Government of the District of Columbia* did note that the Engineer's Department undertook "...extensive repairs and improvements at the District Training School, near Laurel, Md." (*Report of the Government of the District of Columbia* Fiscal Year 1944, p.64). Additional buildings constructed during this development period include a 50 room staff housing building completed in 1946 and second possibly completed in 1950, a two-story staff apartment complex completed in 1950, an apparent alteration of the second floor of the existing hospital in 1951, and a "new" power plant completed in 1954. This later appears to have been more a case of upgrading the existing boilers (from three 150 hp units to three 500 hp units) but may have included physical reconstruction of the building as well. The use of steam and utilities tunnels in the complex from its earliest dates suggests that any new construction would be at or near the location of the previous power plant. A report filed by United Community Services in 1952 indicates that the DTS complex consisted of 18 structures at that time, but may not have included some ancillary structures such as the Superintendent's residence in their count.

The DTS entered this developmental period filled to capacity and ranged between 600 and 708 resident inmates during most of the period, although as many as 1,400 showed on the books as early as 1945. The institutions isolated location and largely undeveloped area seem to have facilitated inmate escapes, with numbers in the hundreds reported for several years. (346 for 1945 for instance). By 1954, the year that the construction started on the Maple Glen

**MARYLAND HISTORICAL TRUST
NR-ELIBILITY REVIEW FORM**

Continuation Sheet No. 4

AA-2364

School facility as part of the new District of Columbia Children's Center, the maximum age of commitment was formally dropped from 45 years of age to 31, a practice informally in use the two prior years according to the annual report published by the Department of Public Welfare that year. The DTS had three Superintendents during this period: Dr. James Lewald who served from 1935 until his death in 1945, Dr. James Alston who served from 1945 to late 1949, and Dr. Kenneth Jones who resumed to position in late 1949.

The largely static second development period of the DTS spans a period where outside involvement in the DTS institution was likely curtailed by historical events, with first the Depression and then World War II diverting public attention from largely custodial institutions such as the DTS. Physical development of DTS was sporadic, and despite requests from the DTS leadership for better vocational and educational facilities, focused largely on custodial facilities for the residents and housing requirements for the custodial staff.

Documentation from this period rarely provides specific information about the farm complex north of the Little Patuxent, but records do show that the staff and some residents helped construct a milk house at the farm complex in 1941. A note in the fiscal year 1953 report indicates that the farm had 187 acres under cultivation, but that 22 acres of the farm fields had been recently cut off from the DTS parcel by construction of the Baltimore-Washington Parkway. Once the DTS was expanded into the DCCC, information on individual components is relatively focused on statistics, and annual reports place less emphasis on the DTS portion of the complex.

The new District of Columbia Children's Center officially opened on the first day of fiscal year 1955; July 1, 1954. However, the Maple Glen School did not except inmates until July 22, 1954, and Cedar Knoll was still under construction at that time. The District Training School module, renamed Forest Haven at this time, benefited from the larger DCCC development program, with a spat of new construction between 1956 and 1961. All of the larger buildings within the Forest Haven module date to this period, as do the small frame staff residences to the southwest. Twelve buildings were added to Forest Haven between 1956 and 1961, a building program apparently completed with the addition of the Mary Zeigler School, and which for all practical purposes doubled the size of the Forest Haven complex. Five additional buildings were added between 1961 and 1980. The annual report series utilized in tandem with aerial photographs to provided dates for most of the structures before this development period. Unfortunately, the level of detail the amount of emphasis on the DTS itself wanes considerably after 1959, and by 1960 information about the DTS is haphazard at best in the reports, instead focusing on the newly opened Maple Glen and Cedar Knoll facilities within the DCCC. Dates spans for the later buildings have been determined by consultation of the series of aerial photographs available through the Planning Division of the Anne Arundel County Government, providing a picture of the facility in 1961, 1970, 1977, 1980, 1984, and 1988. No additions to the Forest Glen complex were noted beyond 1980.

Buildings added during the peak of the DCCC construction phase (1956-1961) included a mix of residential and service buildings. The first structure completed was a 200 bed infirmary for the "helpless bed type" not requiring full hospital care, begun in 1956 but not completed in 1958. An *Evening Star* article notes the completion of four other buildings, including a detention building for problem children, anticipated to open in May of 1959 (*Evening Star*, February 1, 1959). In 1960, construction of the Zeigler School began, to be completed in 1961 and opened on April 30, 1961. By the 1961 fiscal year annual report, the population is listed as 1091 residents, but with 108 available spaces, which suggests that a substantial portion of this initial building program focused on the dormitories and infirmary buildings preferred for housing the DTS residents. Staff housing was also expanded substantially at this time, although most of these represented less communal quarters than utilized in earlier development stages. Several services buildings, such as the Culinary or Domestic Services building and the Hospital building underwent substantial renovation at this time, as well as some of the cottage style dormitories.

A Chapel was added to the DTS in late 1963, a compliment to a similar chapel at Maple Glen the same year. The final documentary evidence found during archival research was prepared in 1966, and described in passing the service facilities of the DTS at that time: 1,250 residents (some on parole), roughly split between those under 20 and those over 20 years of age. The Center Medical Unit consisted of a 35 bed hospital, a 200 bed infirmary, an 85 bed nursery, a 120 bed unit for severely retarded boys, an 85 bed unit for severely retarded girls, and 4 out patient and 3 specialty clinics. Only three other buildings were added after 1961: the Curley building constructed between 1961 and 1970;

**MARYLAND HISTORICAL TRUST
NR-ELIBILITY REVIEW FORM**

Continuation Sheet No. 5

AA-2364

Spruce Cottage constructed between 1970 and 1977, and the Pool/Therapy building constructed between 1977 and 1980. A small latrine structure in the field north of the Ziegler School dates to the period between 1961 and 1970.

Development of the site appears to have halted after 1980, although it seems likely that the resident population remained primarily static. Public opinion was increasingly negative of the institution through the late 1970s, and the final two decades of the institutions existence were over-shadowed by allegations of neglect and abuse. The facility was closed in 1991, with a court order requiring that the residents be removed and returned to care in the greater community.

The final period of development at Forest Haven reflects a larger social pattern emphasizing the importance of efficiency, centralization, and modernization. It also reflected the over all post WWII population growth in the DC area, and a shift to a more mobile, automobile focused society. Finally, prevailing models for the treatment of the mentally retarded had shifted away from formal training and custodial care, and came to focus more on medical intervention (and prevention) and encouraged home care of more functional cases.

During this period, the development of the multi-purpose DC Children's Center sought to make operation of these children's services more efficient. Development of the DCCC also provided more space to crowded institutions such as the Industrial Home School, without new expenditures to acquire new land. Physical development during the final stage of the DTS development did focus largely on modernized service buildings, while treatment programs seem to have provided increased interaction with society at large. A 1966 description of the Zeigler School program noted night courses, presumable for non-residents. Annual reports in the late 1950s note the formation of parents groups (the Friends of Forest Haven), as well as the function of out patient clinics where non-residents could be brought to receive treatment and testing. A co-operative with Goodwill Industries was started in 1959, and a second District controlled vocational training program begun in 1962. Although a higher percentage of residents were being paroled back into the community, a 1966 report noted that in most cases they were returned, as they were not self-supporting and poorly prepared to conform to social norms. Ironically, increased emphasis on functional rehabilitation and parole into the community logically also resulted in a DTS community of full time residents who were less functional and required more intensive custodial care during the same time that society at large was demanding that standards of care be raised. Funding for the institution likely remained static, or more likely was reduced. All factors eventually combined and resulted in closure of the facility in 1991.

See the attached color coded site plan identifying the resources periods of development.

The Forest Haven District satisfies Criterion A of the National Register for its association with the treatment and care of the mentally disadvantaged. During the time period of initial development the prevailing model of social redemption held that rural settings with clean air and simple but ordered agricultural or industrial tasks isolated from the evils of urban life would rehabilitate the social outcast. This pattern has been observed by researcher studying the DC Reformatory complex at Lorton, VA (John Milner Associates 2005) and at the short lived National Junior Republic also located at Annapolis Junction (Harris and Hopkins 1999). The medical community viewed the mentally retarded as children, classified them by "grades" of function, and held that institutionalization provided better care for the retarded individual than a life of neglect in the family home. This view of mental retardation interacted with larger models of social rehabilitation to produce isolated training institutions which were viewed as protecting the retarded from harm, but also protecting society from the retarded while they could be trained to be productive members of society (Brennan 2006).

The Forest Haven District satisfies Criterion C of the National Register representing a significant and distinguishable entity whose components lack individual distinction. The buildings of the original period and early expansion are in the colonial revival style. All of these brick buildings displayed axial symmetry with the same orientation. The campus plan is fairly symmetrical from the central axis. Whether this was the intended plan for the entire campus has not been determined. Albert Harris, the District of Columbia Municipal Architect at that time, presented completed plans for the proposed DC Children Center to the DC Commissioners late in the 1924 fiscal year, however, subsequent complaints from the Superintendent suggest that these plans consisted solely of architectural plans for individual buildings, probably only the dormitories and power plant.

MARYLAND HISTORICAL TRUST
NR-ELIBILITY REVIEW FORM

Continuation Sheet No. 6

AA-2364

Prepared by: Scott Knight of Bell Architects

Date Prepared: January 25, 2007

BUILDING INFORMATION

BUILDING NAME & LOCATION	CONTRACT NUMBER & COST	ERECTION DATE	PROGRAM	NO. OF FLOORS	TYPE OF CONSTR.	GRD. FLOOR S.F. AREA	BLDG. S.F. AREA	TYPE HEAT	AIR COND.
Infirmary FH	#18180	1955	Mental Health	1	Brick	(30,034)	33,551 x1	C St.	C/Air
Staff Resdn. #1 CA	#18180	1955	I.S.D.	1	Brick	1,300	2,600	O.B. H.A.	C/Air Emp. Owned
Staff Resdn. #2 CA	#18180	1955	I.S.D.	1	Brick	1,300	Full Base Inc. 2,600	O.B. H.A.	
Staff Resdn. #3,4,&5 CA	#18180	1955	I.S.D.	1	Frame	2,834	2,834	O.B. H.A.	3) Emp. O. WUC 5) SAM
Warehouse FAB	#18369	1957	F.A.D. #3	1	Brick	31,325	31,325	O.B. H.W.	WUC
Camelia Girl's Jr. FH	#18430	1958	Mental Health	1	Brick	17,962	17,962	C St.	
Poplar Boy's Jr. FH	#18430	1958	Mental Health	1	Brick	17,962	17,962	C St.	
Nursery A. Patr. Morse FH	#18430	1958	Mental Health	1	Brick	19,964	19,964	C St.	
Hemlock-Detn. FH	#18430	1958	Mental Health	1	Brick	22,949	22,949	C St.	
Flammable Storage FAB	#18430	1958	Mental Health	1	Brick	557	557	None	

AA-2364

BUILDING INFORMATION

BUILDING NAME & LOCATION	CONTRACT NUMBER & COST	ERECTION DATE	PROGRAM	NO. OF FLOORS	TYPE OF CONSTR.	GRD. FLOOR S.F. AREA	BLDG. S.F. AREA	TYPE HEAT	AIR COND.
Staff Resdn. ^o #7 & 8 CA	#18430	1958	I.S.D.	1	Frame	1,944	1,944'	O.B. H.A.	8-Emp. Owned WUC
Staff Resdn. ^o #9 & 10 CA	#18430	1958	I.S.D.	1	Frame	1,944	1,944	O.B. H.A.	
Staff Resdn. ^o #11 & 12	#18430	1958	I.S.D.	1	Frame	1,944	1,944	O.B. H.A.	11 & 12 Emp. Owned
Mary Ziegler School/Addn. ^v FH	#18749	1960 1969	Mental Health	1	Brick	32,700 *4,536	32,700 *37,236	C St.	
New Chapel ^o FH	#19227	1963	Mental Health	1		3,800	3,800	C St.	
Recreation ^v FH		1960	Mental Health	1	Brick	800	800	O.B. H.A.	
Field House ^v (Toilet) FH		1968	Mental Health	1	Block	900	900	None	
New Dogwood/ Holly/Curley ^v FH	#20342	1968 \$2,200,000	Mental Health	1	Brick	*62,560	*62,560	CHW	C/Air
New Spruce ^o FH		1969	Mental Health	1	Brick	mech. space 1,000 *36,758	*37,758	CHW	
Admin. ^v CA		1970	I.S.D.	2	Brick	Bsmt. 1976 7,448 x1	*16,812 x3		C/Air

AA-2364

C

BUILDING INFORMATION

BUILDING NAME & LOCATION	CONTRACT NUMBER & COST	ERECTION DATE	PROGRAM	NO. OF FLOORS	TYPE OF CONSTR.	GRD. FLOOR S.F. AREA	BLDG. S.F. AREA	TYPE HEAT	AIR COND.
Hawthorne FH		1926	Mental Health	2	Brick	6,674	15,559	C St.	
Dogwood FH		1926	Mental Health	2	Brick	6,674	15,559	C St.	
Elm FH		1926	Mental Health	2	Brick	6,674	15,559	C St.	
Maint. Shops (Old Laundry) FAB		1926	F.A.D.#3	1	Tile Block	8,000	18,223	C St.	Emp. Owned
Pine FH		1928	Mental Health	2	Brick	6,674	15,559	C St.	
Azalea FH		1928	Mental Health	2	Brick	6,674	15,559	C St.	
Housekeeping CA		1928	Mental Health	1	Frame	1,416	1,416	O.B. H.W.	
Transportation FAB		1930	F.A.D.#3	1	Brick	666	666	C St.	
Jones Hall FH		1931	Mental Health	2	Brick	8,614	Full base inc 19,723	C St.	
Supt's. Res. CA		1931	I.S.D.	3	Brick	1,114	Full base inc 4,004	O.B. H.W.	Emp. Owned

BUILDING INFORMATION

BUILDING NAME & LOCATION	CONTRACT NUMBER & COST	ERECTION DATE	PROGRAM	NO. OF FLOORS	TYPE OF CONSTR.	GRD. FLOOR S.F. AREA	BLDG. S.F. AREA	TYPE HEAT	AIR COND.
Holly FH		1932	Mental Health	1	Brick	12,609	18,548	C St.	
Service Bldg. FH		1933	Mental Health	2	Brick	12,689	25,378	C St.	
Hosp.-Admin. CA		1938	I.S.D.	3	Brick	9,020	31,342 x3	C St.	C/Air
Maple FH		1940	Mental Health	2	Brick	3,342	10,026 x2	C St.	
Oak FH		1940	Mental Health	2	Brick	3,342	10,026 x2	C St.	
Magnolia FH		1944	Mental Health	2	Brick	3,342	10,026 x2	C St.	
New Laundry FAB	#18180	1948	F.A.D. #3	1	Brick	12,500	12,500	C St.	
Ray Huff Hall CA	#16925	1949	I.S.D.	2	Brick	4,995 x1	Base area inc. 10,971 x2	C St.	
Lewald Hall CA	#16925	1949	I.S.D.	3	Brick	6,214 x1	Base area inc. 19,902 x2	C St.	
Power Plant FAB	#17461	1952	F.A.D. #3	3	Brick	5,958	8,070	C St.	
Therapy Bldg. FH		1980		1	Brick	22,680	22,680	C St.	C/Air

AA-2364

BUILDING INFORMATION

BUILDING NAME & LOCATION	CONTRACT NUMBER & COST	ERECTION DATE	PROGRAM	NO. OF FLOORS	TYPE OF CONSTR.	GRD. FLOOR S.F. AREA	BLDG. S.F. AREA	TYPE HEAT	AIR COND.
Staff Resdn. CA	23-92-66 19831	1967	I.S.D.	1	Brick	1,712	1,712	Gas H.A.	Emp Owned
Staff Resdn. CA	23-92-66 19831	1967	I.S.D.	1	Brick	1,712	1,712	Gas H.A.	Emp Owned
Gatehouse OH	23-92-66 19831	1967	I.S.D.	1	Brick	572	572	Gas Heat	
Receiving Home		1948		3	Brick		88,500	Gas Hot Water	Window Units

AA-2384

BUILDING INFORMATION

BUILDING NAME & LOCATION	CONTRACT NUMBER & COST	ERECTION DATE	PROGRAM	NO. OF FLOORS	TYPE OF CONSTR.	GRD. FLOOR S.F. AREA	BLDG. S.F. AREA	TYPE HEAT	AIR COND.
Admin. Bldg. OH	23-92-66 19831	1967	I.S.D.	1	Brick	5,135	5,135	CHW	C/Air
Shop Bldg. OH	23-92-66 19831	1967	I.S.D.	1	Brick	14,840		CHW	
Activity Bldg. OH	23-92-66 19831	1967	I.S.D.	2	Brick	9,063	11,727	CHW	
School bldg. OH	23-92-66 19831	1967	I.S.D.	1	Brick	4,992		CHW	
Gymnasium OH	23-92-66 19831	1967	I.S.D.	1	Brick	12,901	12,901	CHW	
Culinary OH	23-92-66 19831	1967	I.S.D.	1	Brick	12,360		CHW	
Resident Cottage #7 OH	23-92-66 19831	1967	I.S.D.	1	Brick	15,848		CHW	
Resident Cottage #8 OH	23-92-66 19831	1967	I.S.D.	1	Brick	15,848		CHW	
Resident Cottage #9 OH	23-92-66 19831	1967	I.S.D.	1	Brick	15,848		CHW	
Security #10 OH	23-92-66 19831	1967	I.S.D.	1	Brick	20,872		CHW	
Heating Plant FAB OH	23-92-66 19831	1967	F.A.D. #3	1	Brick	7,852	7,852	CHW	

AA-2384

BUILDING INFORMATION

BUILDING NAME & LOCATION	CONTRACT NUMBER & COST	ERECTION DATE	PROGRAM	NO. OF FLOORS	TYPE OF CONSTR.	GRD. FLOOR S.F. AREA	BLDG. S.F. AREA	TYPE HEAT	AIR COND.
Farm House #1,2 FAB	<i>Burned Down</i>	no record	F.A.D.#3	2	Frame	3,022	4,442	O.B. H.W.	#1,2 Emp WUC Owned
Spruce Hill <i>new CAB Bldg</i>	<i>Razed 1990</i>	1926	Mental Health	1	Frame	Base inc 5,790	7,740	O.B. St.	
Staff Resdn. #6,7 FAB		1926	I.S.D.	1	Frame	400	2,080	O.B. H.W.	#6, 7 Emp Owned
Tool Shed FAB		1927	F.A.D.#3	1	Frame	600	600		
Grnds. Maint. FAB		1927	F.A.D.#3	1	Cinder Block	3,096	3,096	O.B. H.W.	
Storage House #1 FAB		1928	F.A.D.#3	1	Frame	2,400	2,400		
Storage House #2 FAB		1928	F.A.D.#3	1	Frame	620	620		
Horse Barn		1928	F.A.D.#3	1	Frame	3,081	6,162	None	
Equip. Shed #1,2 FAB		1928	F.A.D.#3	1	Frame	2,480	2,480	None	
Equip. Shed #3 FAB		1928	F.A.D.#3	1	Frame	1,200	1,200	None	

AA-2384

BUILDING INFORMATION

BUILDING NAME & LOCATION	CONTRACT NUMBER & COST	ERECTION DATE	PROGRAM	NO. OF FLOORS	TYPE OF CONSTR.	GRD. FLOOR S.F. AREA	BLDG. S.F. AREA	TYPE HEAT	AIR COND.
Paint Shop FAB		1933	F.A.D. #3	1	Cinder Block	2,160	2,160	CHW.	
Blacksmith Shop FAB		1933	F.A.D. #3	1	Cinder Block	1,593	1,593	O.B. H.A.	
Staff Resdn. #4 FAB		1934	I.S.D.	1	Frame	720	Full Bsmt. inc. 1,140	O.B. H.A.	Emp. Owned
Staff Resdn. #5 FAB		1934	I.S.D.	1	Frame	720	1,440	O.B. H.A.	Emp. Owned
Carpenter Shop FAB		1934	F.A.D. #3	1	Cinder Block	2,592	2,592	O.B. H.W.	
Garage FAB		1935	F.A.D. #3	1	Cinder Block	720	720	None	
Greenhouse FAB		1931	F.A.D. #3	1	Cinder Block	1,296	1,296	O.B. H.W.	

AA-2364

EXISTING RESOURCE SURVEY

AA-2364

Date=approx. construction completion

N=non-contributing

C=contributing element of historic district

L= individual landmark

Date	Num.	Name	Date	Num.	Name
N	1953-61	1 2 Unit - Staff Residence	N	ca1961-66	18 Helen Curley Building
N	1991	2 Trailer	C	1927	19 Hawthorne
N	1953-61	3 2 Unit - Staff Residence	C	1927	20 Dogwood
N	1953-61	4 2 Unit - Staff Residence	N	1963	21 Chapel
N	1961	5 Staff Residence	C	1929	22 Elm
N	1953-61	6 3 Unit - Staff Residence	N	ca1956-61	23 Poplar
N	1961	7 Staff Residence	N	ca1970-77	24 Spruce Cottage
C	1950	8 Lewald Hall	N	ca1956-61	25 Camelia Hall
C	ca1946-50	9 Ray Huff	N	ca1977-80	26 Therapy/ Pool
C	1927	10 Water Tower	C	1927	27 Azalea
C	1930	11 Jones Hall	C	1932	28 Food Services
N	ca1956-61	12 Eliot	C	1929	29 Pine
C	ca1943-52	13 Magnolia	C	1933	30 Holly
C	1940	14 Administration Building	N	ca1956-61	31 Hemlock Cottage
C	1941	15 Maple	N	1961	32 Mary Ziegler School
C	1941	16 Oak	N	ca1956-61	33 Loading Dock/ Shed
N	ca1952-61	17 Morse	C	1952-53	34 Power Plant

AA-2364

EXISTING RESOURCE SURVEY **AA-2364**

Date=approx. construction completion


N=non-contributing

C=contributing element of historic district

L= individual landmark

Date	Num.	Name	Date	Num.	Name
C	ca1925-38	35	Garage Storage		
C	ca1925-38	36	Gate House		
C	ca1947-52	37	Laundry		
C	ca1943-52	38	Pump House		
C	1930-31	39	Superintendants Residence*		
C	1927-82	40	Cemetery		
*Brick Shell					

AA-2364

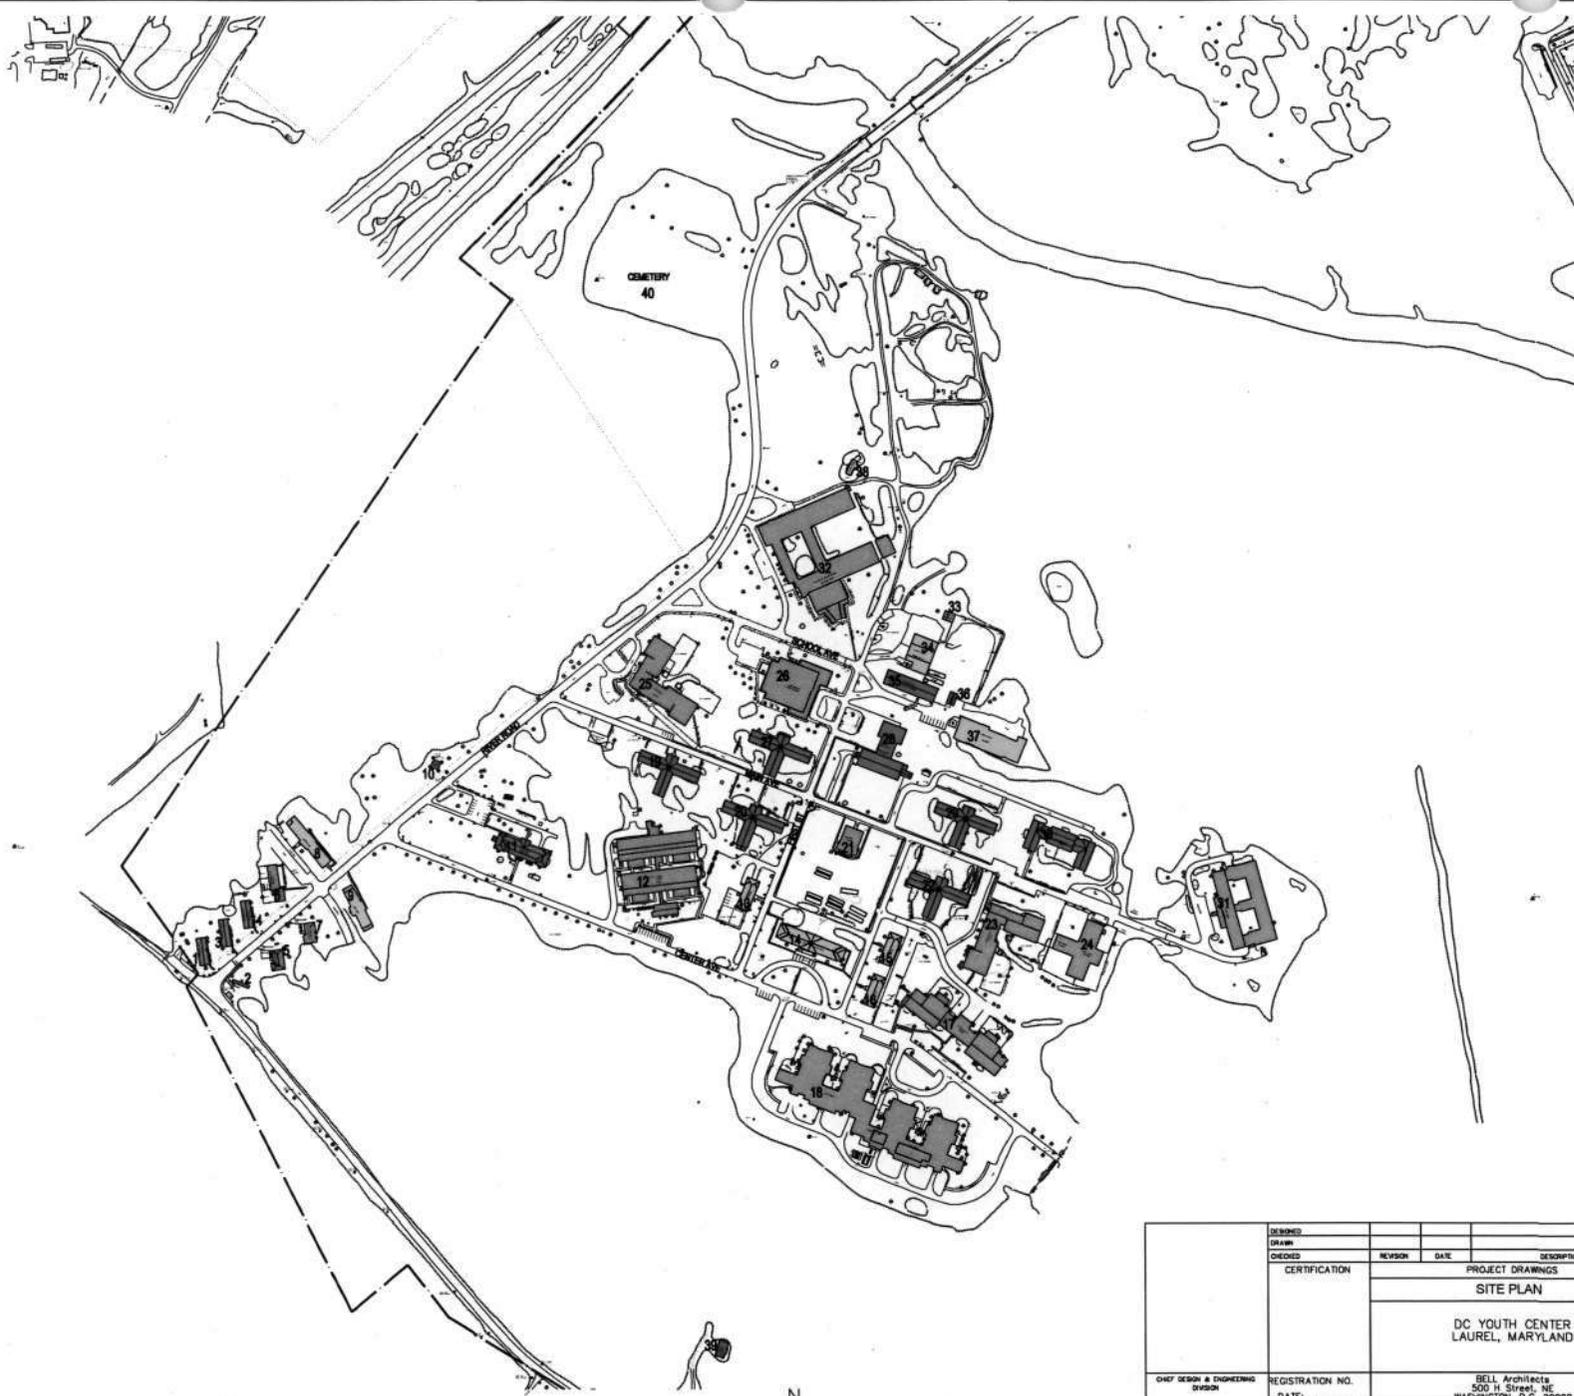


KEY:
A: ORIGINAL
 1924-1936
B: EXPANSION
 1937-1956
C: MODERN
 1956-

AA-2364

SITE PLAN
 NTS



DESIGNED					
DRAWN					
CHECKED	REVISION	DATE	DESCRIPTION	BY	APP.
CERTIFICATION	PROJECT DRAWINGS				
	SITE PLAN				
	DRAWING NO.				
CH27 DESIGN & ENGINEERING DIVISION	REGISTRATION NO.	BELL Architects 500 H Street, NE WASHINGTON, D.C. 20002			PROJECT NO. 15-013
	DATE				BLDG NO.
	ARCHITECT	GOVERNMENT OF THE DISTRICT OF COLUMBIA OFFICE OF PROPERTY MANAGEMENT			DATE: 1/12/57
	DATE				SHEET 1 OF

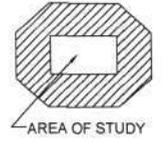

AREA OF STUDY



PROPERTY LINE


AA-2364

SITE PLAN
1" = 500'





DESIGNED					
DRAWN					
CHECKED	REVISION	DATE	DESCRIPTION	BY	APP.
CERTIFICATION	PROJECT DRAWINGS				DRAWING NO.
	SITE PLAN				
	DC YOUTH CENTER LAUREL, MARYLAND				
CHIEF DESIGN & ENGINEERING DIVISION	REGISTRATION NO.	BELL Architects			PROJECT NO. 15-013
	DATE	500 H Street, NE WASHINGTON, D.C. 20002			B/SJ NO.
	ARCHITECT	GOVERNMENT OF THE DISTRICT OF COLUMBIA			DATE: 01/10/06
	DATE	OFFICE OF PROPERTY MANAGEMENT			SHEET 1 OF



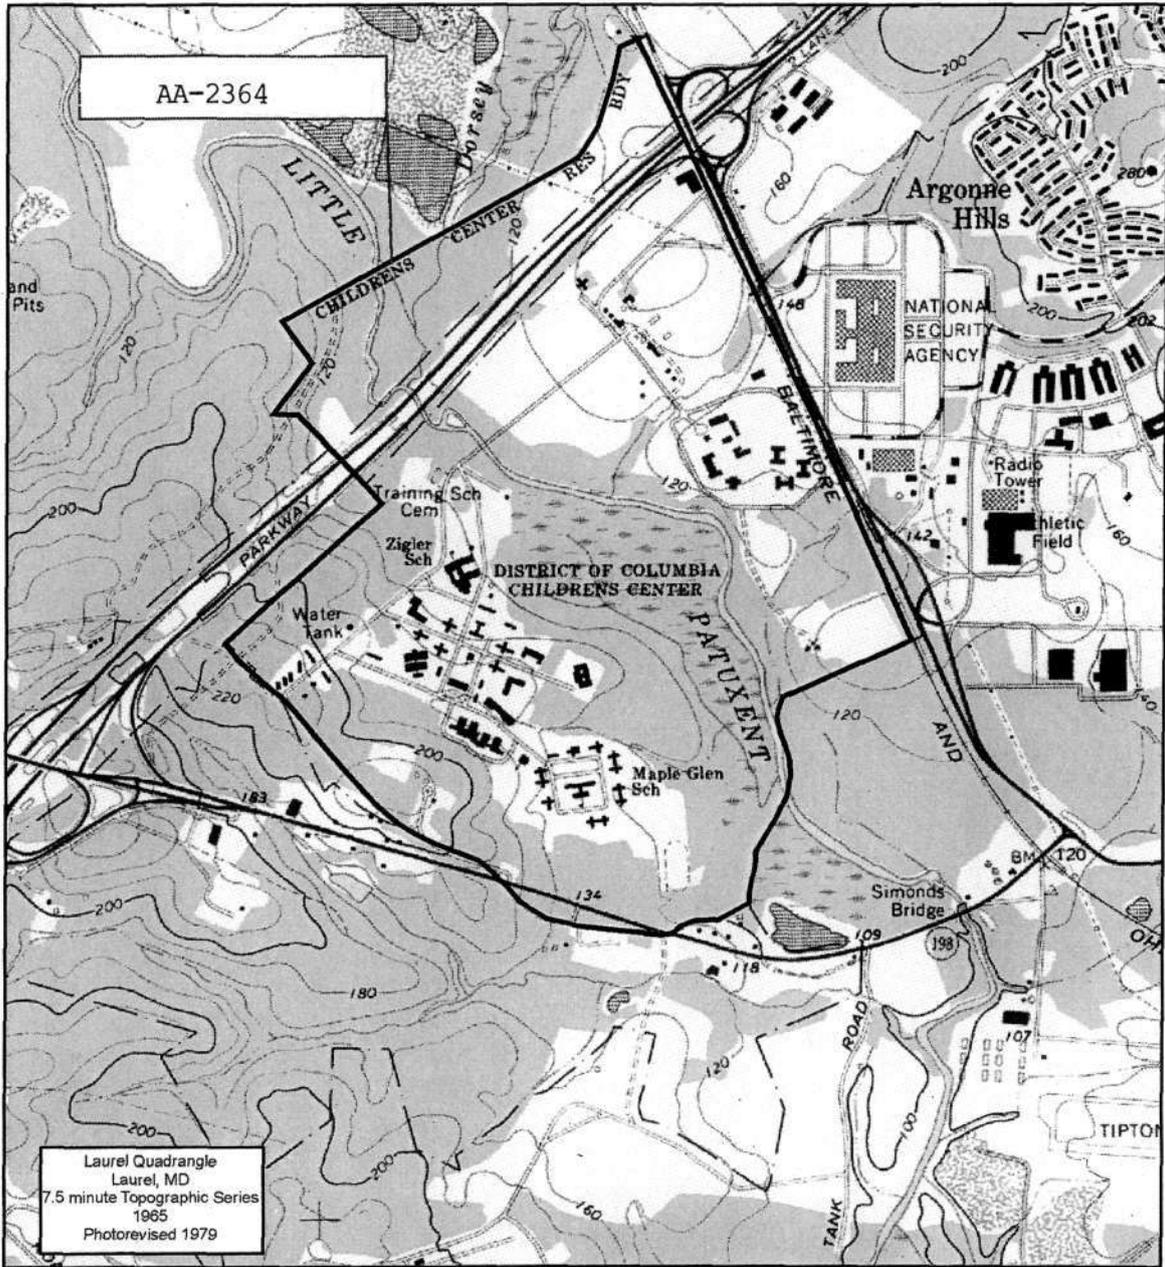

The USGS 1:24,000 Quad base map was provided by Terrain Navigator Pro.

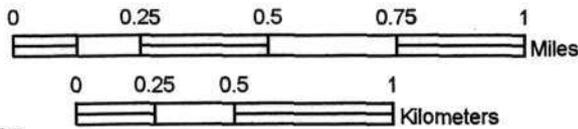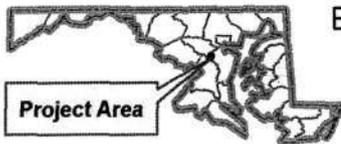

Declination = 10.55 degrees West

Matt Hogan
19 January 2006



AA-2364

Forest Haven District

Anne Arundel, Maryland

Scott Knight

11/28/06

MD SHPO

View from southeast w/ courtyard
of Helen Curley Building

1/1

**MARYLAND HISTORICAL TRUST
DETERMINATION OF ELIGIBILITY FORM**

NR Eligible: yes
no

Property Name: Staff Residence (#1) Inventory Number: AA-2364
 Address: River Road City: Laurel (Ft. Meade) Zip Code: 20724
 County: Anne Arundel USGS Topographic Map: Laurel
 Owner: United States Government Is the property being evaluated a district? yes
 Tax Parcel Number: 96 Tax Map Number: 20 Tax Account ID Number: 05951790
 Project: Oak Hill Youth Center Agency: DC Office of Property Management
 Site visit by MHT Staff: no yes Name: _____ Date: _____
 Is the property located within a historic district? yes no

If the property is within a district District Inventory Number: AA- 2364
 NR-listed district yes Eligible district yes District Name: Forest Haven
 Preparer's Recommendation: Contributing resource yes no Non-contributing but eligible in another context

If the property is not within a district (or the property is a district)
 Preparer's Recommendation: Eligible yes no

Criteria: A B C D Considerations: A B C D E F G None

Documentation on the property/district is presented in:

Description of Property and Eligibility Determination: *(Use continuation sheet if necessary and attach map and photo)*


One of three identical buildings built 1953-1961 along the west side of River Road, near the entrance to the campus. One story ranch contains two residential units with a total of two thousand (2,000) square feet. The building has horizontal wood siding and steel casement windows. Two brick chimneys project on the rear side of the gabled roof. The front façade has picture windows, and two entrances with concrete stairs. Each end of the façade has a projecting bay that is just shy of the roof edge. At the rear there are two projecting rear entrances (just shy of the roof edge) with concrete stairs and metal railings.

This building does not meet Criterion A of the National Register. It is constructed after the period of significance

This building does not meet Criterion C of the National Register. This building uses different construction materials and has a different architectural style than that of the original campus. Its orientation is not consistent with the original campus.

Prepared by: Scott Knight of Bell Architects Date Prepared: January 25, 2007


MARYLAND HISTORICAL TRUST REVIEW	
Eligibility recommended <input type="checkbox"/>	Eligibility not recommended <input checked="" type="checkbox"/>
Criteria: <input type="checkbox"/> A <input type="checkbox"/> B <input type="checkbox"/> C <input type="checkbox"/> D	Considerations: <input type="checkbox"/> A <input type="checkbox"/> B <input type="checkbox"/> C <input type="checkbox"/> D <input type="checkbox"/> E <input type="checkbox"/> F <input type="checkbox"/> G <input type="checkbox"/> None
Comments: <u>non-contributing to AA2364</u>	
Reviewer, Office of Preservation Services <u>[Signature]</u>	Date <u>2/23/07</u>
Reviewer, NR Program	Date

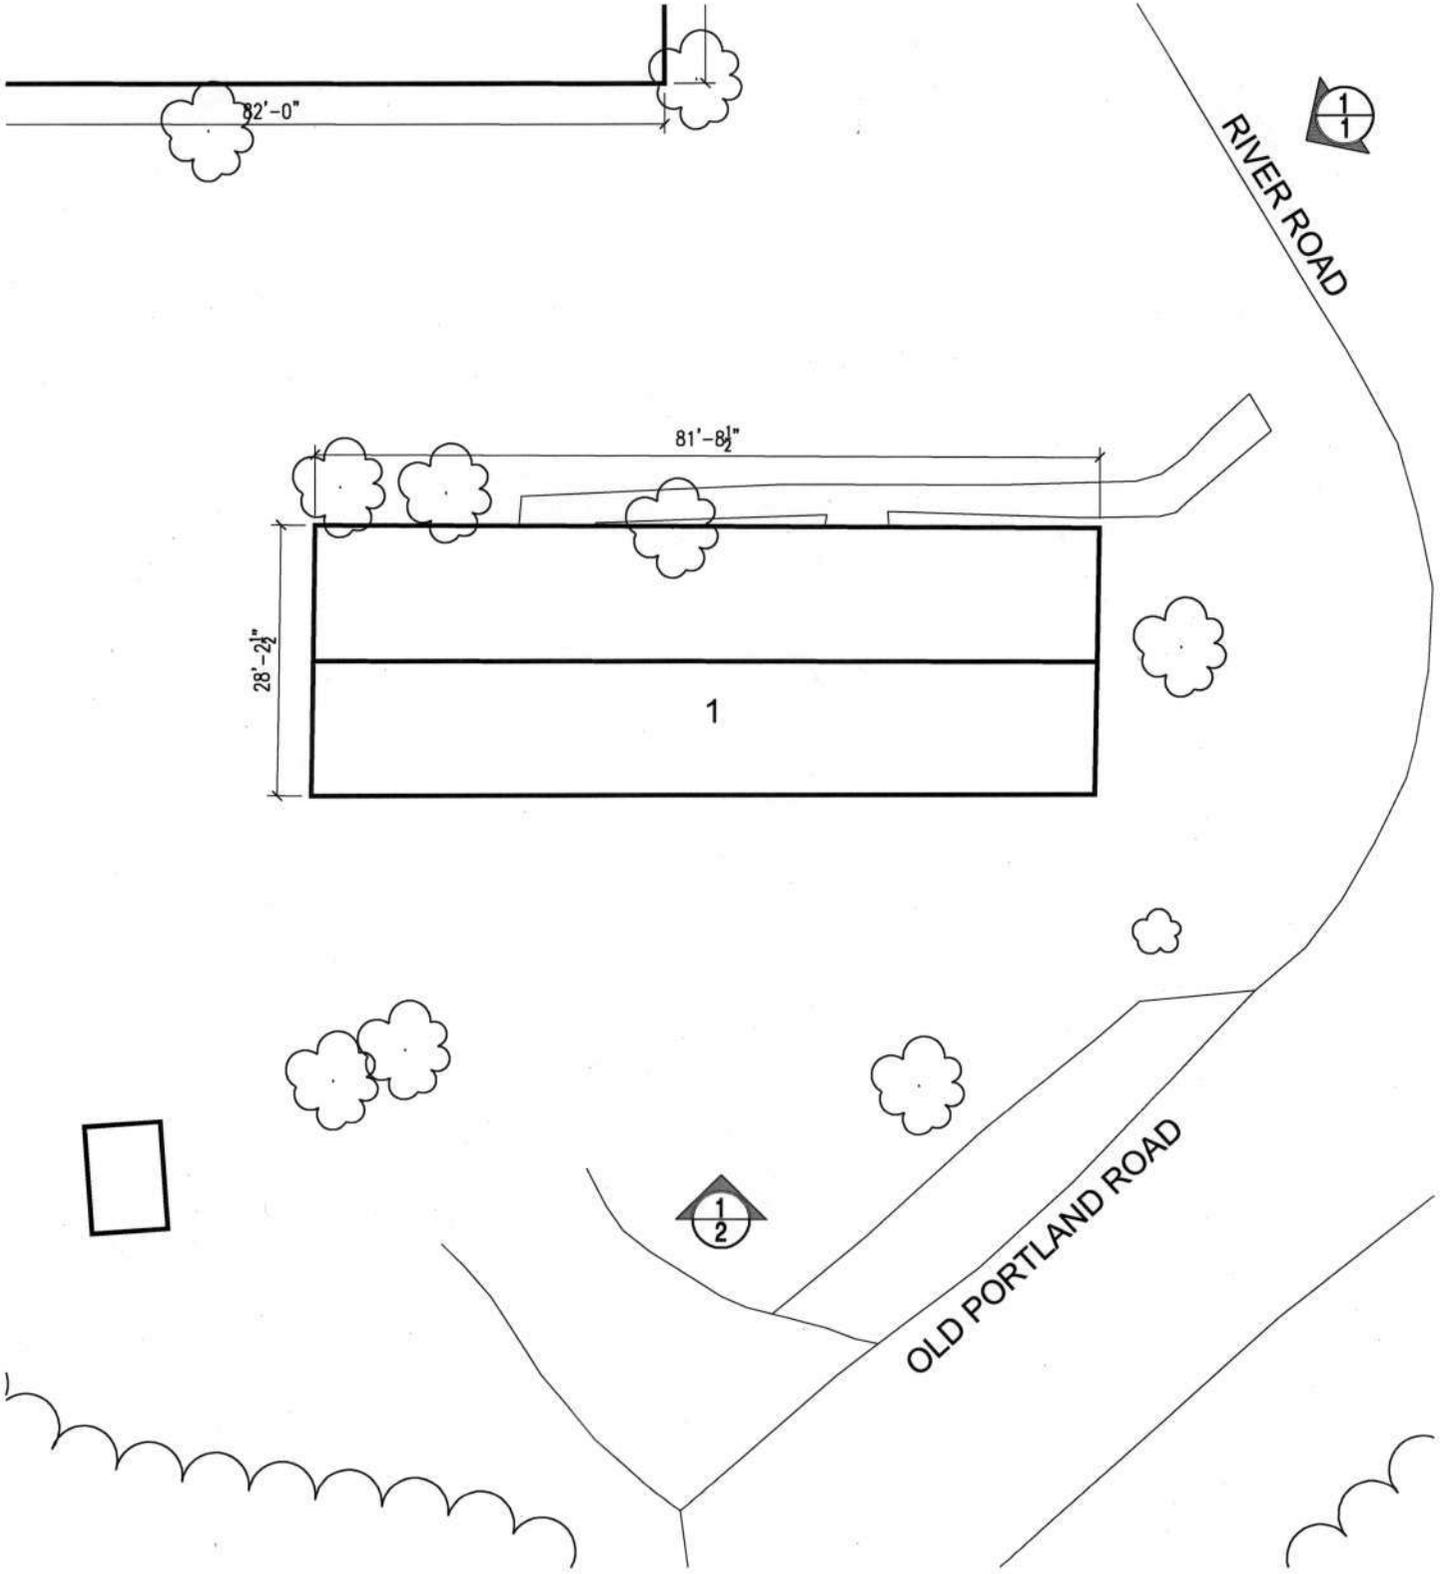

BLDG. #1 1 STORY FRAME
RANCHER STAFF RESIDENCE

1" = 20'-0"



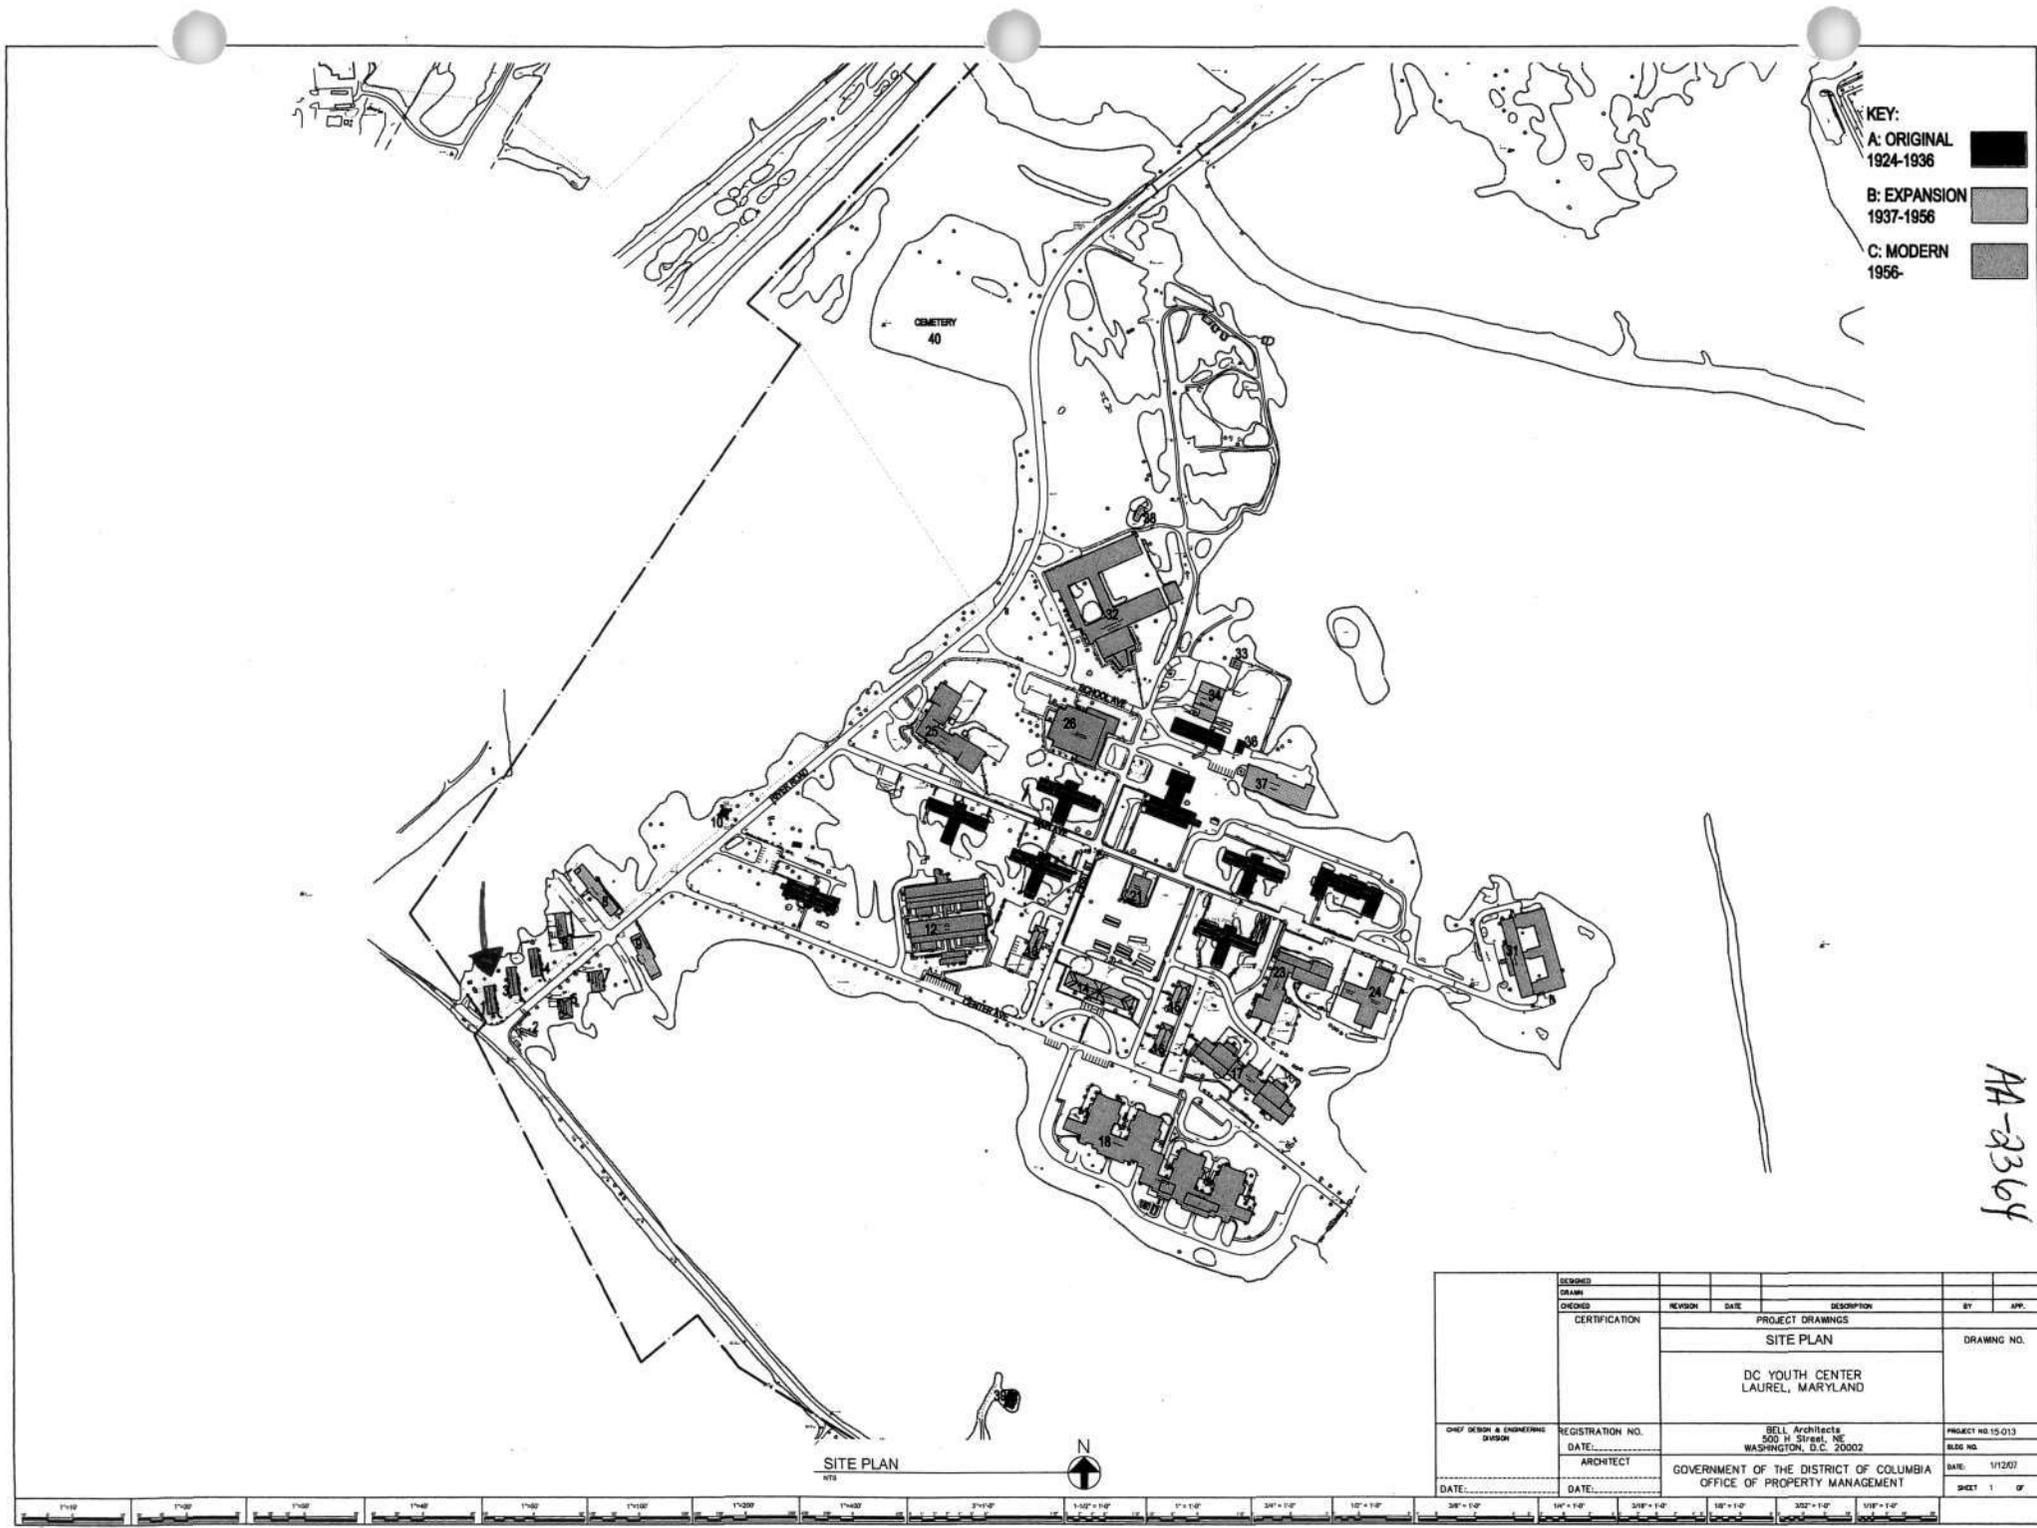

KEY:
 A: ORIGINAL 1924-1936
 B: EXPANSION 1937-1956
 C: MODERN 1956-

CEMETERY
40

AA-2364

SITE PLAN
1/12/07



DESIGNED	REVISION	DATE	DESCRIPTION	BY	APP.
DRAWN					
CHECKED					
CERTIFICATION	PROJECT DRAWINGS				DRAWING NO.
	SITE PLAN				
	DC YOUTH CENTER LAUREL, MARYLAND				
CHIEF DESIGN & ENGINEERING DIVISION	REGISTRATION NO.	BELL Architects 500 H Street, NE WASHINGTON, D.C. 20002			PROJECT NO 15-013
	DATE:				S&G NO.
	ARCHITECT	GOVERNMENT OF THE DISTRICT OF COLUMBIA OFFICE OF PROPERTY MANAGEMENT			DATE: 1/12/07
	DATE:				SHEET 1 OF





AA-2364

2 Unit Staff Housing (#1)

Forest Haven District

Anne Arundel, Maryland

Scott Knight

11/27/06

MO SHPO

Southeast corner

1/1

**MARYLAND HISTORICAL TRUST
DETERMINATION OF ELIGIBILITY FORM**

NR Eligible: yes
no

Property Name: Gatehouse Trailer (#2) Inventory Number: AA-2364
 Address: River Road City: Laurel (Ft. Meade) Zip Code: 20724
 County: Anne Arundel USGS Topographic Map: Laurel
 Owner: United States Government Is the property being evaluated a district? yes
 Tax Parcel Number: 96 Tax Map Number: 20 Tax Account ID Number: 05951790
 Project: Oak Hill Youth Center Agency: DC Office of Property Management
 Site visit by MHT Staff: no yes Name: _____ Date: _____
 Is the property located within a historic district? yes no

If the property is within a district

District Inventory Number: AA- 2364

NR-listed district yes Eligible district yes District Name: Forest Haven

Preparer's Recommendation: Contributing resource yes no Non-contributing but eligible in another context

If the property is not within a district (or the property is a district)

Preparer's Recommendation: Eligible yes no

Criteria: A B C D Considerations: A B C D E F G None

Documentation on the property/district is presented in:

Description of Property and Eligibility Determination: *(Use continuation sheet if necessary and attach map and photo)*

This structure is assumed to be installed after 1991 as a temporary gate house. At the northeast corner of Old Portland Road and River Road. The five hundred (500) square foot metal trailer is raised with a plywood skirt. At one end is a wood deck and stair.

This building does not meet Criterion A of the National Register. It is temporary structure installed after the period of significance.

This structure does not meet Criterion C of the National Register. This structure is of a different style and construction material of the original campus.

Prepared by: Scott Knight of Bell Architects

Date Prepared: January 25, 2007

MARYLAND HISTORICAL TRUST REVIEW

Eligibility recommended Eligibility not recommended

Criteria: A B C D Considerations: A B C D E F G None

Comments: non-contributing to AA2364


Reviewer, Office of Preservation Services

[Signature]
Reviewer, NR Program

Date

2/23/07

Date

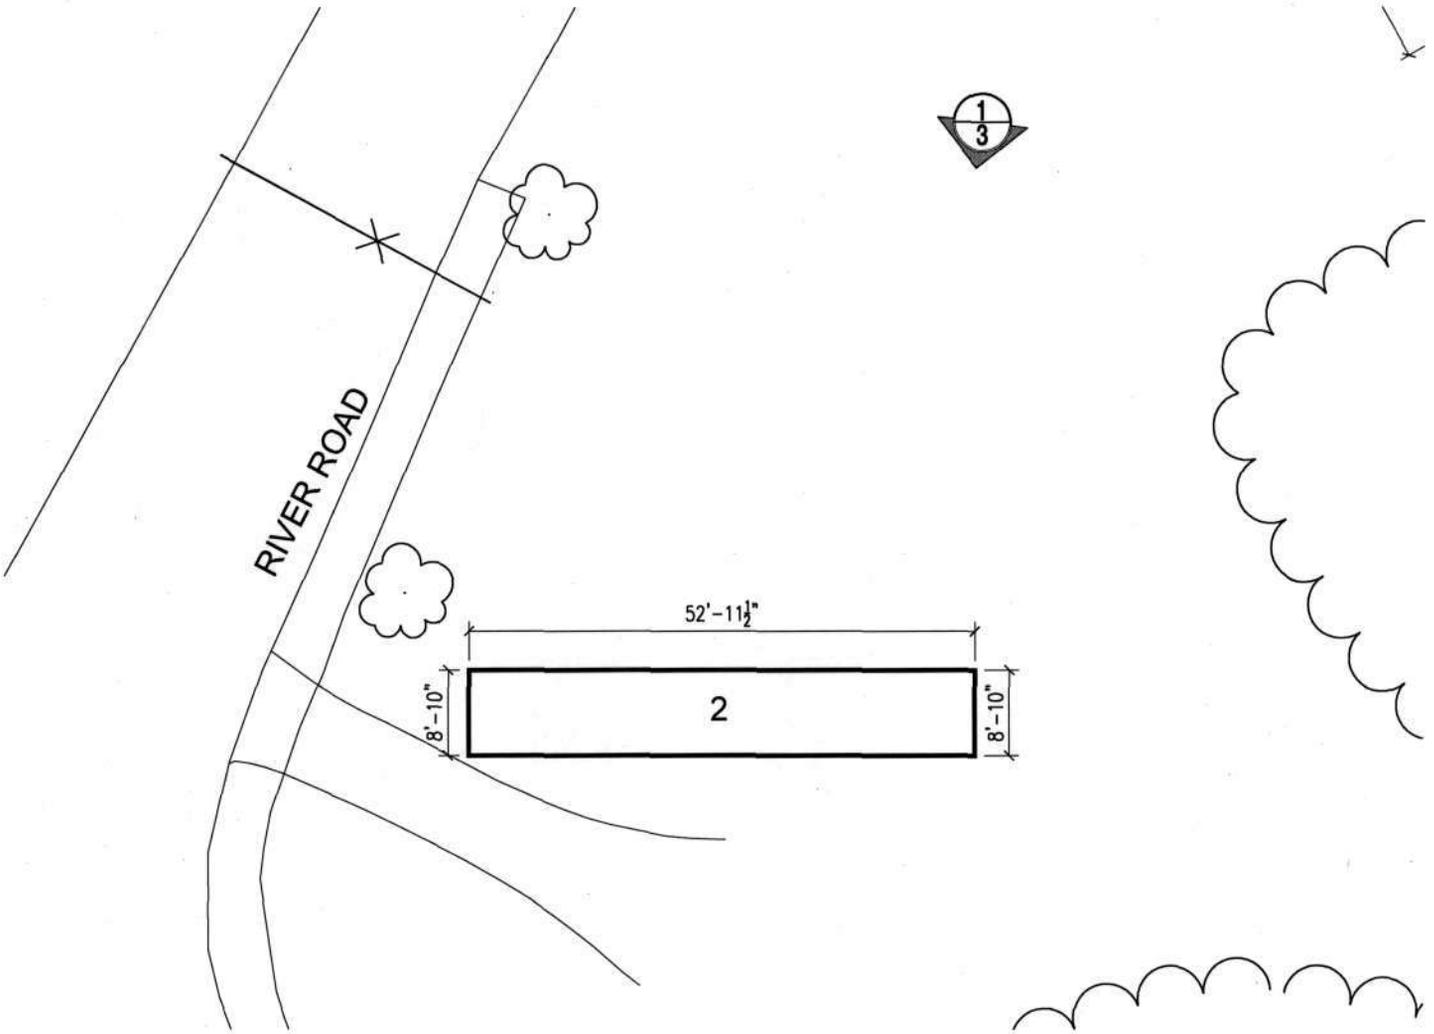



KEY:
A: ORIGINAL 1924-1936
B: EXPANSION 1937-1956
C: MODERN 1956-

AA-2364

SITE PLAN
 NTS



DESIGNED					
DRAWN					
CHECKED	REVISION	DATE	DESCRIPTION	BY	APP.
CERTIFICATION	PROJECT DRAWINGS				
	SITE PLAN				
	DRAWING NO.				
CHIEF DESIGN & ENGINEERING DIVISION	REGISTRATION NO.	BELL Architects 500 H Street, NE WASHINGTON, D.C. 20002			PROJECT NO. 15-013
	DATE				BLDG NO.
	ARCHITECT	GOVERNMENT OF THE DISTRICT OF COLUMBIA OFFICE OF PROPERTY MANAGEMENT			DATE: 1/12/07
DATE	DATE				SHEET 1 OF



AA-2364

Trailer (#2)

Forest Haven District

Anne Arundel, Maryland

Scott Knight

11/27/06

MD SHPO

North Elevation

1/1

**MARYLAND HISTORICAL TRUST
DETERMINATION OF ELIGIBILITY FORM**

NR Eligible: yes ___
no ___

Property Name: Staff Residence (#3) Inventory Number: AA-2364
 Address: River Road City: Laurel (Ft.Meade) Zip Code: 20724
 County: Anne Arundel USGS Topographic Map: Laurel
 Owner: United States Government Is the property being evaluated a district? ___yes
 Tax Parcel Number: 96 Tax Map Number: 20 Tax Account ID Number: 05951790
 Project: Oak Hill Youth Center Agency: DC Office of Property Management
 Site visit by MHT Staff: X no ___yes Name: _____ Date: _____
 Is the property located within a historic district? X yes ___no

If the property is within a district District Inventory Number: AA- 2364
 NR-listed district ___yes Eligible district Xyes District Name: Forest Haven
 Preparer's Recommendation: Contributing resource ___yes Xno Non-contributing but eligible in another context ___

If the property is not within a district (or the property is a district)
 Preparer's Recommendation: Eligible ___yes ___no

Criteria: ___A ___B ___C ___D Considerations: ___A ___B ___C ___D ___E ___F ___G ___None
 Documentation on the property/district is presented in:






Description of Property and Eligibility Determination: (Use continuation sheet if necessary and attach map and photo)

One of three identical buildings built 1953-1961 along the west side of River Road, near the entrance to the campus. One story ranch contains two residential units with a total of two thousand (2000) square feet. The building has horizontal wood siding and steel casement windows. Two brick chimneys project on the rear side of the gabled roof. The front façade has picture windows, and two entrances with concrete stairs. Each end of the façade has a projecting bay that is just shy of the roof edge. At the rear there are two projecting rear entrances (just shy of the roof edge) with concrete stairs and metal railings.

This building does not meet Criterion A of the National Register. It is constructed after the period of significance
 This building does not meet Criterion C of the National Register. This building uses different construction materials and has a different architectural style than that of the original campus. Its orientation is not consistent with the original campus.

Prepared by: Scott Knight of Bell Architects Date Prepared: January 25, 2007

MARYLAND HISTORICAL TRUST REVIEW	
Eligibility recommended ___	Eligibility not recommended <u>X</u>
Criteria: ___A ___B ___C ___D	Considerations: ___A ___B ___C ___D ___E ___F ___G ___None
Comments: <u>non-contributing to AA2364</u>	
Reviewer, Office of Preservation Services <u>[Signature]</u>	Date <u>2/23/07</u>
Reviewer, NR Program	Date

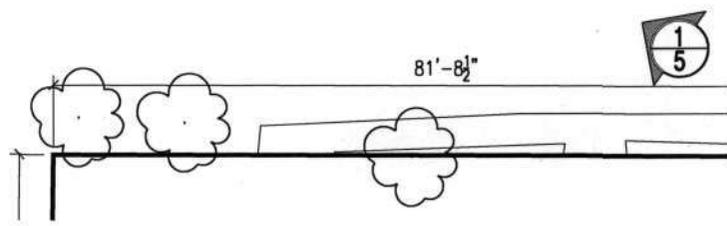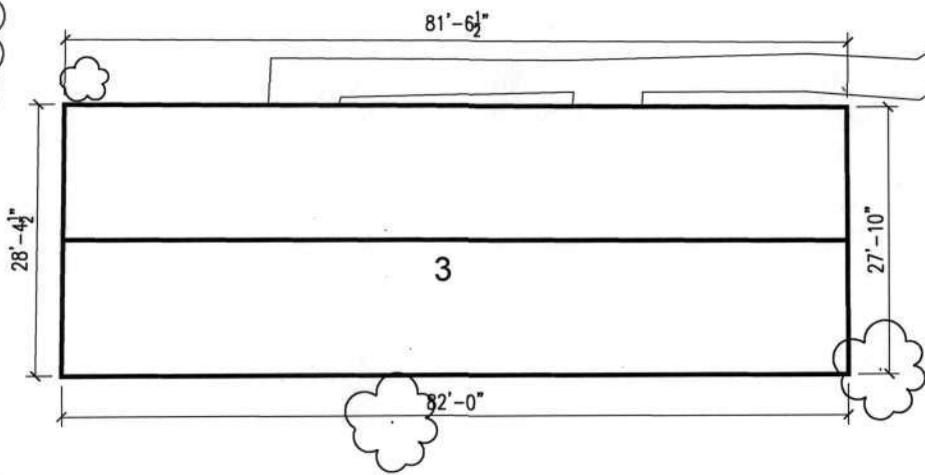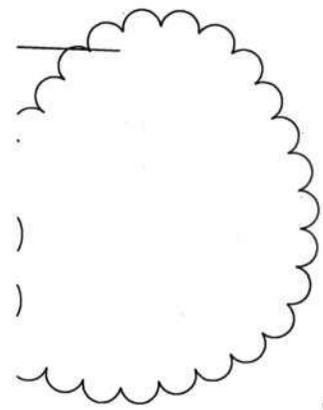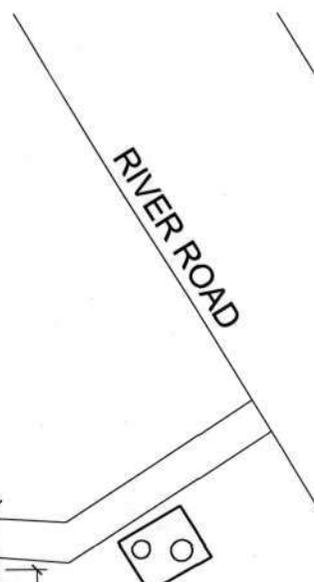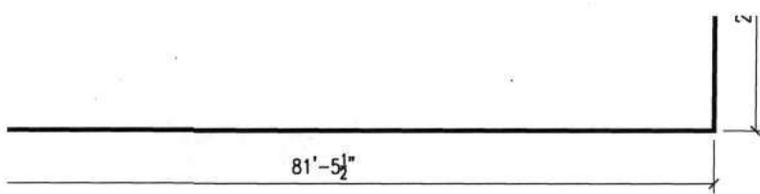

BLDG. #3 1 STORY FRAME
RANCHER STAFF RESIDENCE
1" = 20'-0"





KEY:
 A: ORIGINAL 1924-1936
 B: EXPANSION 1937-1956
 C: MODERN 1956-

CEMETERY 40

AA-2364

SITE PLAN



DESIGNED	DATE				
DRAWN	REVISION	DATE	DESCRIPTION	BY	APP.
CHECKED	PROJECT DRAWINGS				
	SITE PLAN				DRAWING NO.
	DC YOUTH CENTER LAUREL, MARYLAND				
CHIEF DESIGN & ENGINEERING DIVISION	REGISTRATION NO.	BELL Architects 500 H Street, NE WASHINGTON, D.C. 20002			PROJECT NO 15-013
	DATE				BLDG NO.
	ARCHITECT	GOVERNMENT OF THE DISTRICT OF COLUMBIA OFFICE OF PROPERTY MANAGEMENT			DATE: 1/12/07
	DATE				SHEET 1 OF



AA-2364

2 Unit Staff Housing (#3)

Forest Haven District

Anne Arundel, Maryland

Scott Knight

11/27/06

MO SHPO

Southwest corner

1/1

**MARYLAND HISTORICAL TRUST
DETERMINATION OF ELIGIBILITY FORM**

NR Eligible: yes ___
no ___

Property Name: Staff Residence (#4) Inventory Number: AA-2364
 Address: River Road City: Laurel (Ft. Meade) Zip Code: 20724
 County: Anne Arundel USGS Topographic Map: Laurel
 Owner: United States Government Is the property being evaluated a district? ___yes
 Tax Parcel Number: 96 Tax Map Number: 20 Tax Account ID Number: 05951790
 Project: Oak Hill Youth Center Agency: DC Office of Property Management
 Site visit by MHT Staff: X no ___yes Name: _____ Date: _____
 Is the property located within a historic district? Xyes ___no

If the property is within a district District Inventory Number: AA- 2364
 NR-listed district ___yes Eligible district Xyes District Name: Forest Haven
 Preparer's Recommendation: Contributing resource ___yes Xno Non-contributing but eligible in another context ___

If the property is not within a district (or the property is a district)
 Preparer's Recommendation: Eligible ___yes ___no

Criteria: ___A ___B ___C ___D Considerations: ___A ___B ___C ___D ___E ___F ___G ___None

Documentation on the property/district is presented in:

Description of Property and Eligibility Determination: *(Use continuation sheet if necessary and attach map and photo)*

One of three identical buildings built 1953-1961 along the west side of River Road, near the entrance to the campus. One story ranch contains two residential units with a total of two thousand (2000) square feet. The building has horizontal wood siding and steel casement windows. Two brick chimneys project on the rear side of the gabled roof. The front façade has picture windows, and two entrances with concrete stairs. Each end of the façade has a projecting bay that is just shy of the roof edge. At the rear there are two projecting rear entrances (just shy of the roof edge) with concrete stairs and metal railings.






This building does not meet Criterion A of the National Register. It is constructed after the period of significance.


This building does not meet Criterion C of the National Register. This building uses different construction materials and has a different architectural style than that of the original campus. Its orientation is not consistent with the original campus.

Prepared by: Scott Knight of Bell Architects

Date Prepared: January 25, 2007

MARYLAND HISTORICAL TRUST REVIEW	
Eligibility recommended ___	Eligibility not recommended <u>X</u>
Criteria: ___A ___B ___C ___D	Considerations: ___A ___B ___C ___D ___E ___F ___G ___None
Comments: <u>non-contributing to AA 2364</u>	
Reviewer, Office of Preservation Services <u>SK</u>	Date <u>2/23/07</u>
Reviewer, NR Program	Date

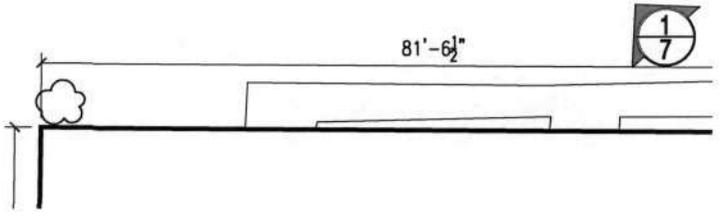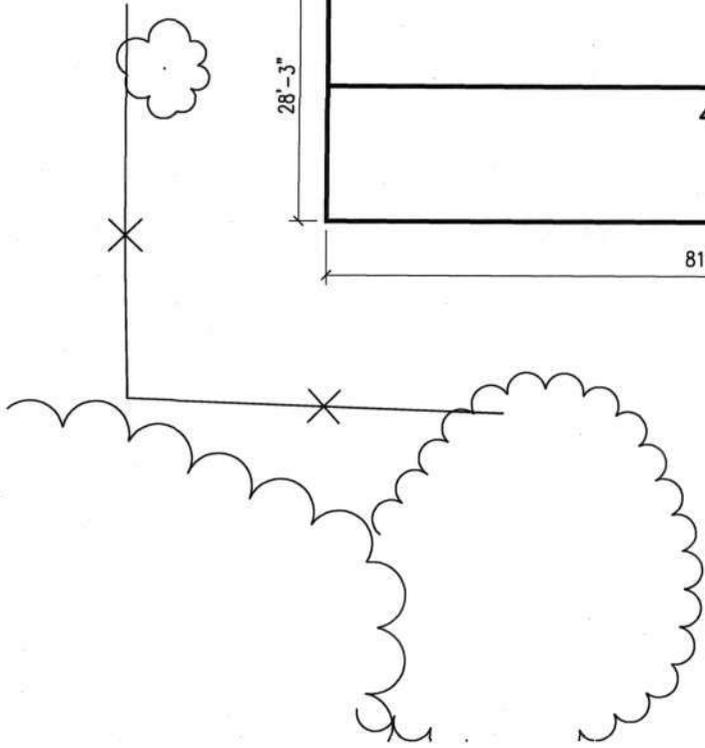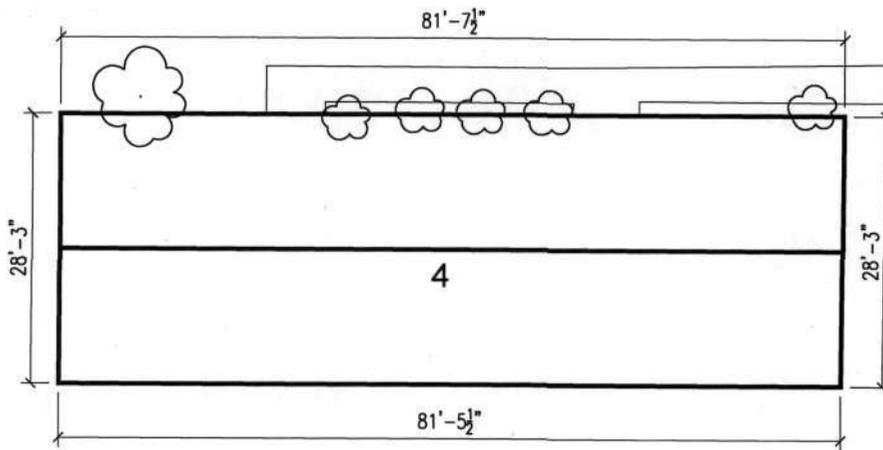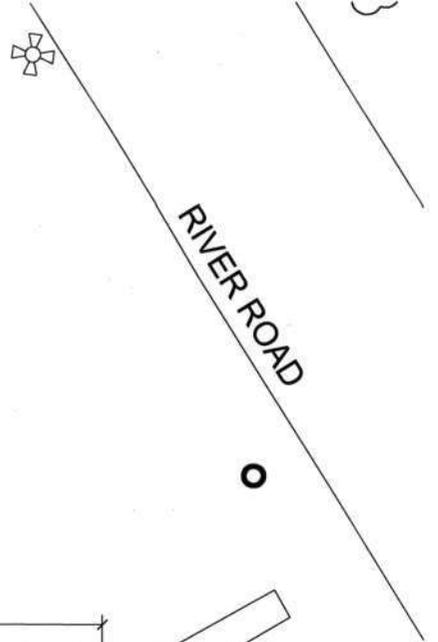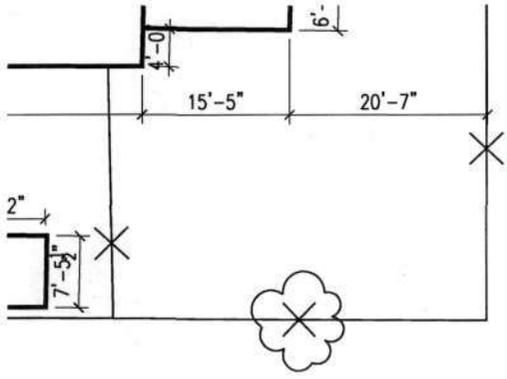

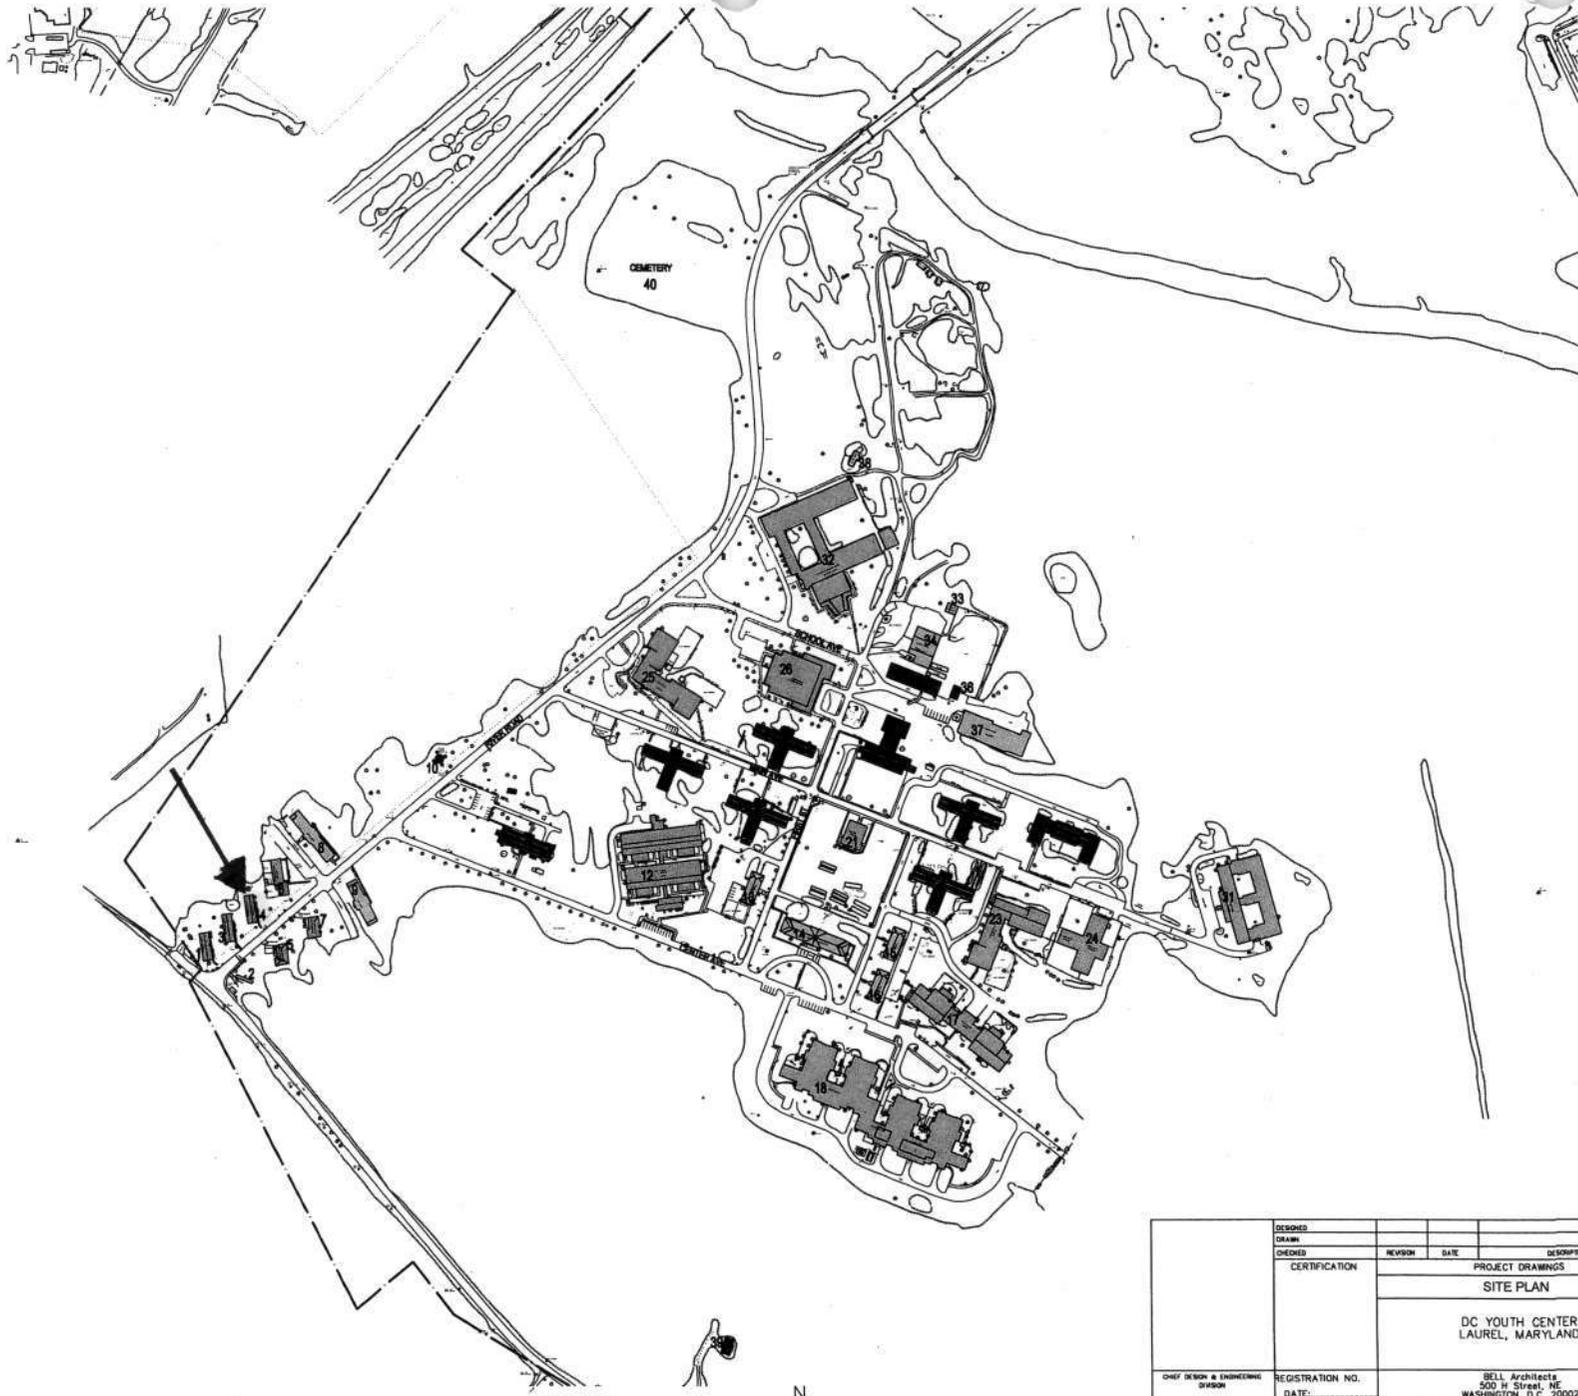

KEY:
 A: ORIGINAL 1924-1936
 B: EXPANSION 1937-1956
 C: MODERN 1956-

AA-2364

SITE PLAN



DESIGNED					
DRAWN					
CHECKED	REVISION	DATE	DESCRIPTION	BY	APP.
CERTIFICATION	PROJECT DRAWINGS				DRAWING NO.
	SITE PLAN				
	DC YOUTH CENTER LAUREL, MARYLAND				
CHIEF DESIGN & ENGINEERING DIVISION	REGISTRATION NO.	BELL Architects 500 W Street, NE WASHINGTON, D.C. 20002			PROJECT NO. 15.013
	DATE:				BLDG NO.
	ARCHITECT	GOVERNMENT OF THE DISTRICT OF COLUMBIA OFFICE OF PROPERTY MANAGEMENT			DATE: 1/12/07
DATE:	DATE:				SHEET 1 OF

77 11



AA-2364

2 Unit Staff Housing (#4)

Forest Haven District

Anne Arundel, Maryland

Scott Knight

11/27/06

MD SHPD

Southwest corner

1/1

**MARYLAND HISTORICAL TRUST
DETERMINATION OF ELIGIBILITY FORM**

NR Eligible: yes ___
no ___

Property Name: Staff Residence (#5) Inventory Number: AA-2364
 Address: River Road City: Laurel (Ft. Meade) Zip Code: 20724
 County: Anne Arundel USGS Topographic Map: Laurel
 Owner: United States Government Is the property being evaluated a district? ___yes
 Tax Parcel Number: 96 Tax Map Number: 20 Tax Account ID Number: 05951790
 Project: Oak Hill Youth Center Agency: DC Office of Property Management
 Site visit by MHT Staff: X no ___yes Name: _____ Date: _____
 Is the property located within a historic district? X yes ___no

If the property is within a district District Inventory Number: AA- 2364
 NR-listed district ___yes Eligible district Xyes District Name: Forest Haven
 Preparer's Recommendation: Contributing resource ___yes X no Non-contributing but eligible in another context ___

If the property is not within a district (or the property is a district)
 Preparer's Recommendation: Eligible ___yes ___no

Criteria: ___A ___B ___C ___D Considerations: ___A ___B ___C ___D ___E ___F ___G ___None
 Documentation on the property/district is presented in:

Description of Property and Eligibility Determination: *(Use continuation sheet if necessary and attach map and photo)*





This is one of two identical residence built in 1961 on the east side of River Road. The residential one story L shaped brick ranch has a total of two thousand (2000) square feet. The hip roof is covered with asphalt shingles and has a wide overhanging soffit. There are two entrances to the building on the front the other on the side, both slightly raised above grade. The windows are typically three panels wide, some with a large fixed central panel, all have brick sills. A single chimney protrudes thru the roof near the ridge, with three flues.

This building does not meet Criterion A of the National Register. It is constructed after the period of significance

This building does not meet Criterion C of the National Register. This building is of a different style, and is not symmetrical as are the buildings from the original campus. Its orientation is not consistent with the original campus.

Prepared by: Scott Knight of Bell Architects Date Prepared: January 25, 2007

MARYLAND HISTORICAL TRUST REVIEW	
Eligibility recommended ___	Eligibility not recommended <u>X</u>
Criteria: ___A ___B ___C ___D	Considerations: ___A ___B ___C ___D ___E ___F ___G ___None
Comments: <u>non-contributing to AA2364</u>	
Reviewer, Office of Preservation Services <u>[Signature]</u>	Date <u>2/23/07</u>
Reviewer, NR Program	Date

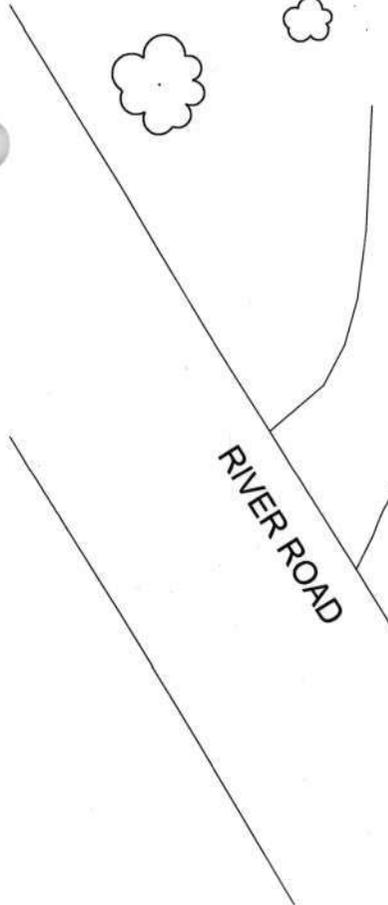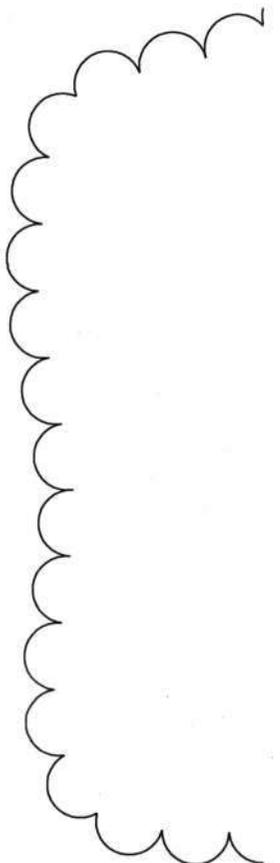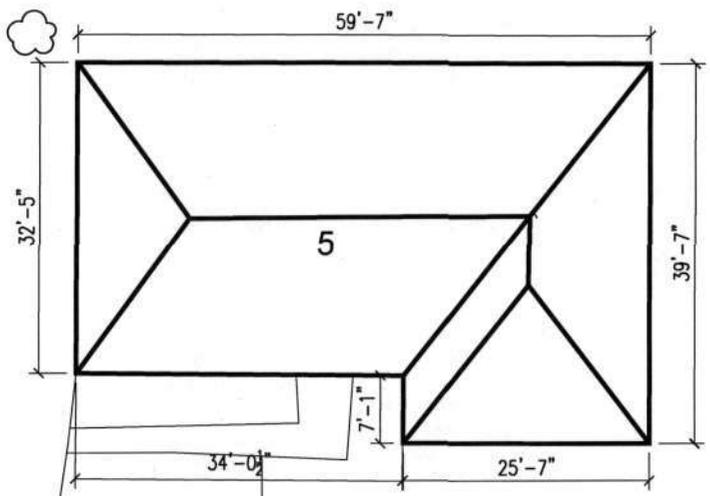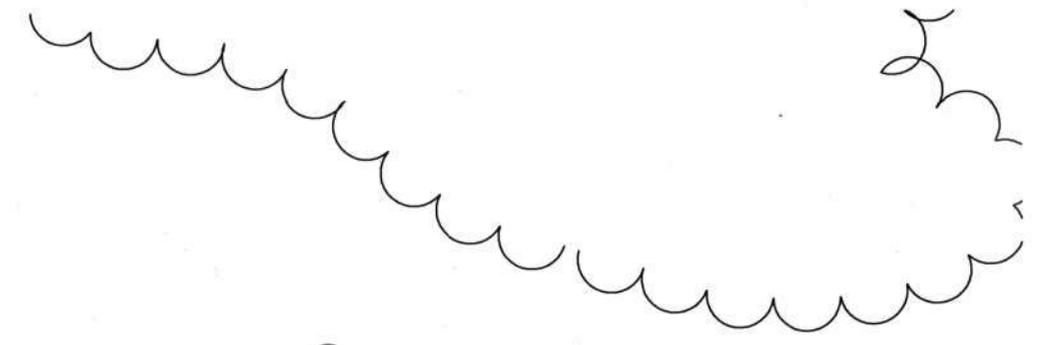

BLDG. #5 1 STORY BRICK STAFF RESIDENCE
 1" = 20'-0"





AA-2364

Staff Residence (#5)

Forest Haven District

Anne Arundel, Maryland

Scott Knight

11/27/06

MD SHPO

West elevation (front)

1/2



AA-2364

Staff Residence (#5)

Forest Haven District

Anne Arundel, Maryland

Scott Knight

11/27/06

MD SHPO

Northeast corner

2/2

**MARYLAND HISTORICAL TRUST
DETERMINATION OF ELIGIBILITY FORM**

NR Eligible: yes ___
no ___

Property Name: Staff Residence (#6) Inventory Number: AA-2364
 Address: River Road City: Laurel (Ft. Meade) Zip Code: 20724
 County: Anne Arundel USGS Topographic Map: Laurel
 Owner: United States Government Is the property being evaluated a district? ___yes
 Tax Parcel Number: 96 Tax Map Number: 20 Tax Account ID Number: 05951790
 Project: Oak Hill Youth Center Agency: DC Office of Property Management
 Site visit by MHT Staff: X no ___yes Name: _____ Date: _____
 Is the property located within a historic district? Xyes ___no

If the property is within a district

District Inventory Number: AA- 2364

NR-listed district ___yes Eligible district Xyes District Name: Forest Haven

Preparer's Recommendation: Contributing resource ___yes Xno Non-contributing but eligible in another context ___

If the property is not within a district (or the property is a district)

Preparer's Recommendation: Eligible ___yes ___no

Criteria: ___A ___B ___C ___D Considerations: ___A ___B ___C ___D ___E ___F ___G ___None

Documentation on the property/district is presented in:

Description of Property and Eligibility Determination: *(Use continuation sheet if necessary and attach map and photo)*

This building was built between 1953 and 1961, along with a group of other staff residences at the entrance to the campus, on the west side of River Road. The three unit residential building has a total of three thousand (3000) square feet, on a single floor. The rectangular plan is split into two sections, a single unit at east end is stepped forward. The same is true of the gable roof, which is covered in asphalt shingles that is in very poor shape. Three brick chimneys project on the rear side of the roof, each with a single flue. Each of the units has two picture windows with a smaller window between, and to one side a single door on the main facade. The paint is peeling from the cornice, and on the flush trim of the gable ends. The gable end has two small windows with three equally wide panels. At the rear each unit has two pictures windows and a door. The southern most unit has a small area that is screened in at the jog between the two sections of the building.

This building does not meet Criterion A of the National Register. It is constructed after the period of significance.

This building does not meet Criterion C of the National Register. This building uses different construction materials and has a different architectural style than that of the original campus. Its orientation is not consistent with the original campus.

Prepared by: Scott Knight of Bell Architects

Date Prepared: January 25, 2007

MARYLAND HISTORICAL TRUST REVIEW

Eligibility recommended ___ Eligibility not recommended X

Criteria: ___A ___B ___C ___D Considerations: ___A ___B ___C ___D ___E ___F ___G ___None

Comments:

non-contributing to AA 2364


Reviewer, Office of Preservation Services

[Signature]
Reviewer, NR Program

Date


2/23/07

Date

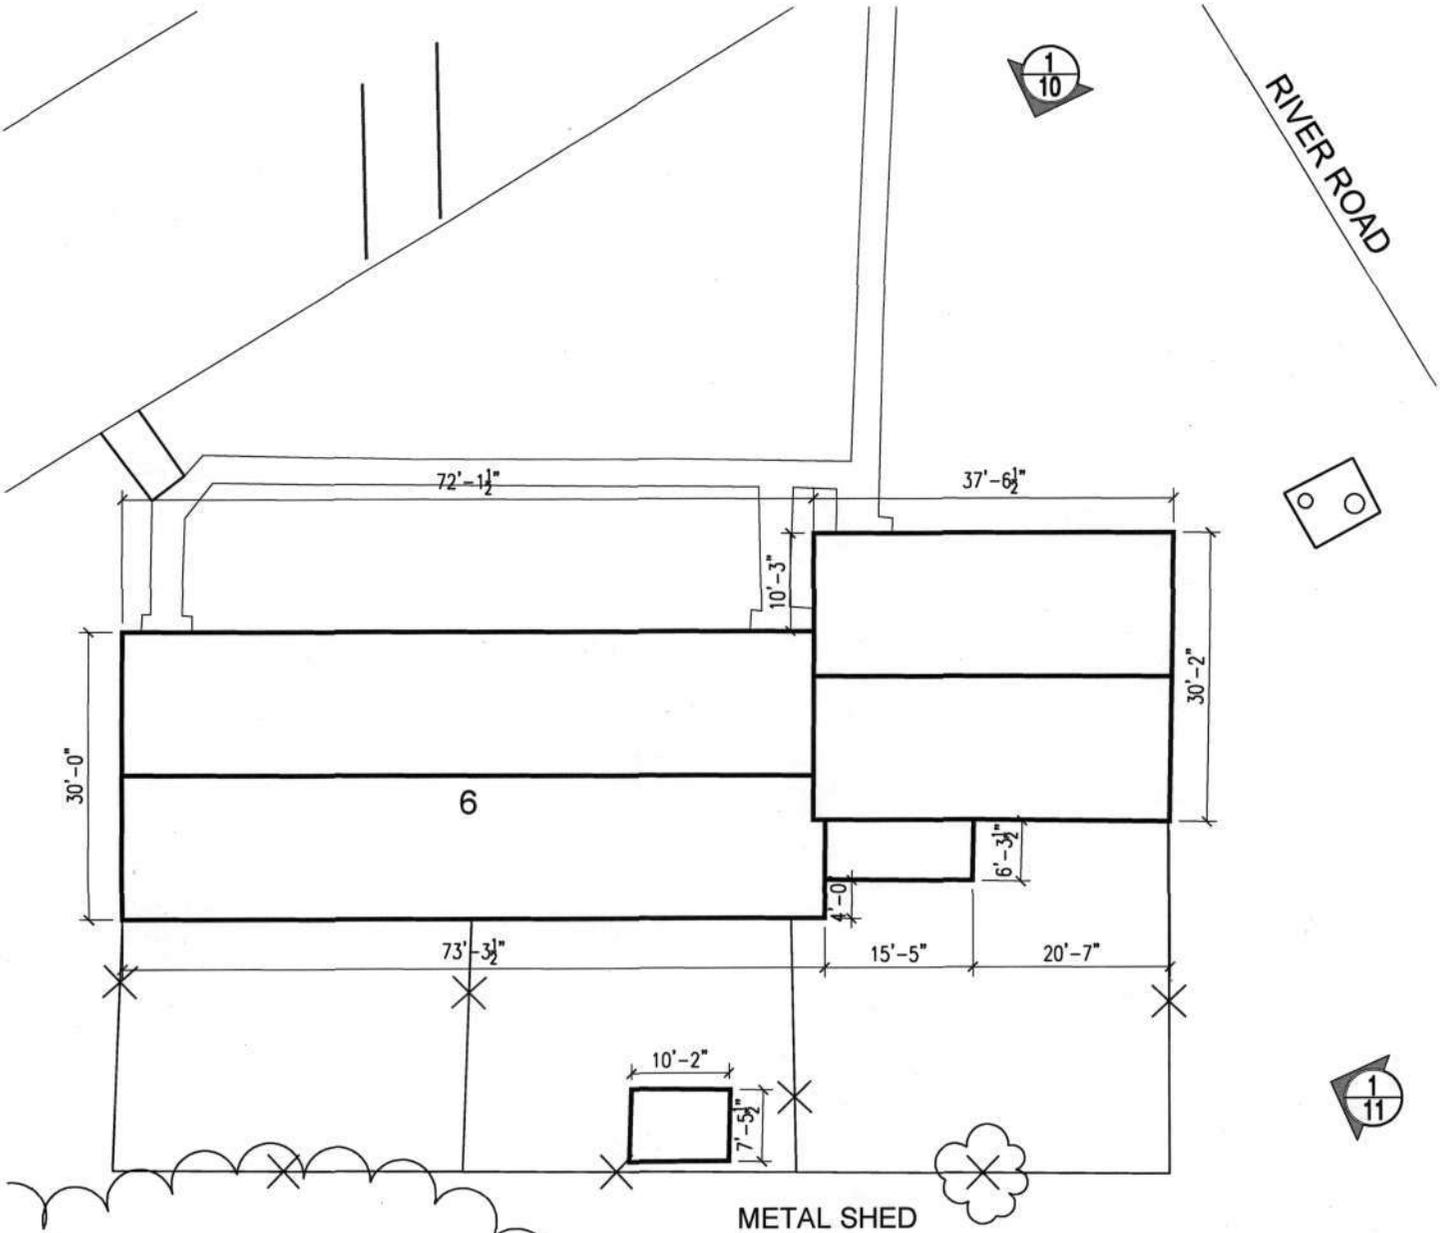

RIVER ROAD

METAL SHED

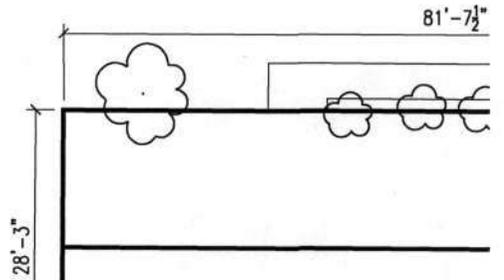

BLDG. #6 1 STORY FRAME RANCHER STAFF RESIDENCE
1" = 20'-0"





KEY:
 A: ORIGINAL 1924-1936
 B: EXPANSION 1937-1956
 C: MODERN 1956-

AA-2364

SITE PLAN
 NTS



DESIGNED					
DRAWN					
CHECKED		REVISION	DATE	DESCRIPTION	BY
		PROJECT DRAWINGS			
		SITE PLAN			DRAWING NO.
		DC YOUTH CENTER LAUREL, MARYLAND			
CHIEF DESIGN & ENGINEERING DIVISION	REGISTRATION NO.	BELL, Architects 500 14 Street, NE WASHINGTON, D.C. 20002			PROJECT NO. 15-013
	DATE				BIDD NO.
	ARCHITECT	GOVERNMENT OF THE DISTRICT OF COLUMBIA OFFICE OF PROPERTY MANAGEMENT			DATE: 1/12/07
	DATE				SHEET 1 OF





AA-2364

3 Unit Staff Residence (#6)

Forest Haven District

Anne Arundel, Maryland

Scott Knight

11/27/06

MD SHPO

Southwest corner

1/1

**MARYLAND HISTORICAL TRUST
DETERMINATION OF ELIGIBILITY FORM**

NR Eligible: yes
no

Property Name: Staff Residence (#7) Inventory Number: AA-2364
 Address: River Road City: Laurel (Ft. Meade) Zip Code: 20724
 County: Anne Arundel USGS Topographic Map: Laurel
 Owner: United States Government Is the property being evaluated a district? yes
 Tax Parcel Number: 96 Tax Map Number: 20 Tax Account ID Number: 05951790
 Project: Oak Hill Youth Center Agency: DC Office of Property Management
 Site visit by MHT Staff: no yes Name: _____ Date: _____
 Is the property located within a historic district? yes no

If the property is within a district

District Inventory Number: AA- 2364

NR-listed district yes Eligible district yes District Name: Forest Haven

Preparer's Recommendation: Contributing resource yes no Non-contributing but eligible in another context

If the property is not within a district (or the property is a district)

Preparer's Recommendation: Eligible yes no

Criteria: A B C D Considerations: A B C D E F G None

Documentation on the property/district is presented in:

Description of Property and Eligibility Determination: *(Use continuation sheet if necessary and attach map and photo)*

This is one of two identical residence built in 1961 on the east side of River Road. The residential one story, with a basement has an L shape with a total of two thousand (2000) square feet. The brick building has a hip roof covered with asphalt shingles and has a wide overhanging soffit. There are two entrances to the building on the front the other on the side, both slightly raised above grade. On the wall is a sign identifying the building as "YSA Staff Development and Training Center" The windows are typically three panels wide, some with a large fixed central panel, all have brick sills. The basement level windows are place below the first floor windows but are considerably smaller. A single chimney protrudes thru the roof near the ridge, with three flues.

This building does not meet Criterion A of the National Register. It is constructed after the period of significance.

This building does not meet Criterion C of the National Register. This building is of a different style, and is not symmetrical as are the buildings from the original campus. Its orientation is not consistent with the original campus.

Prepared by: Scott Knight of Bell Architects Date Prepared: January 25, 2007

MARYLAND HISTORICAL TRUST REVIEW

Eligibility recommended Eligibility not recommended

Criteria: A B C D Considerations: A B C D E F G None

Comments: non-contributing to AA-2364


Reviewer, Office of Preservation Services

B. Kurty
Reviewer, NR Program

Date


2/23/07

Date

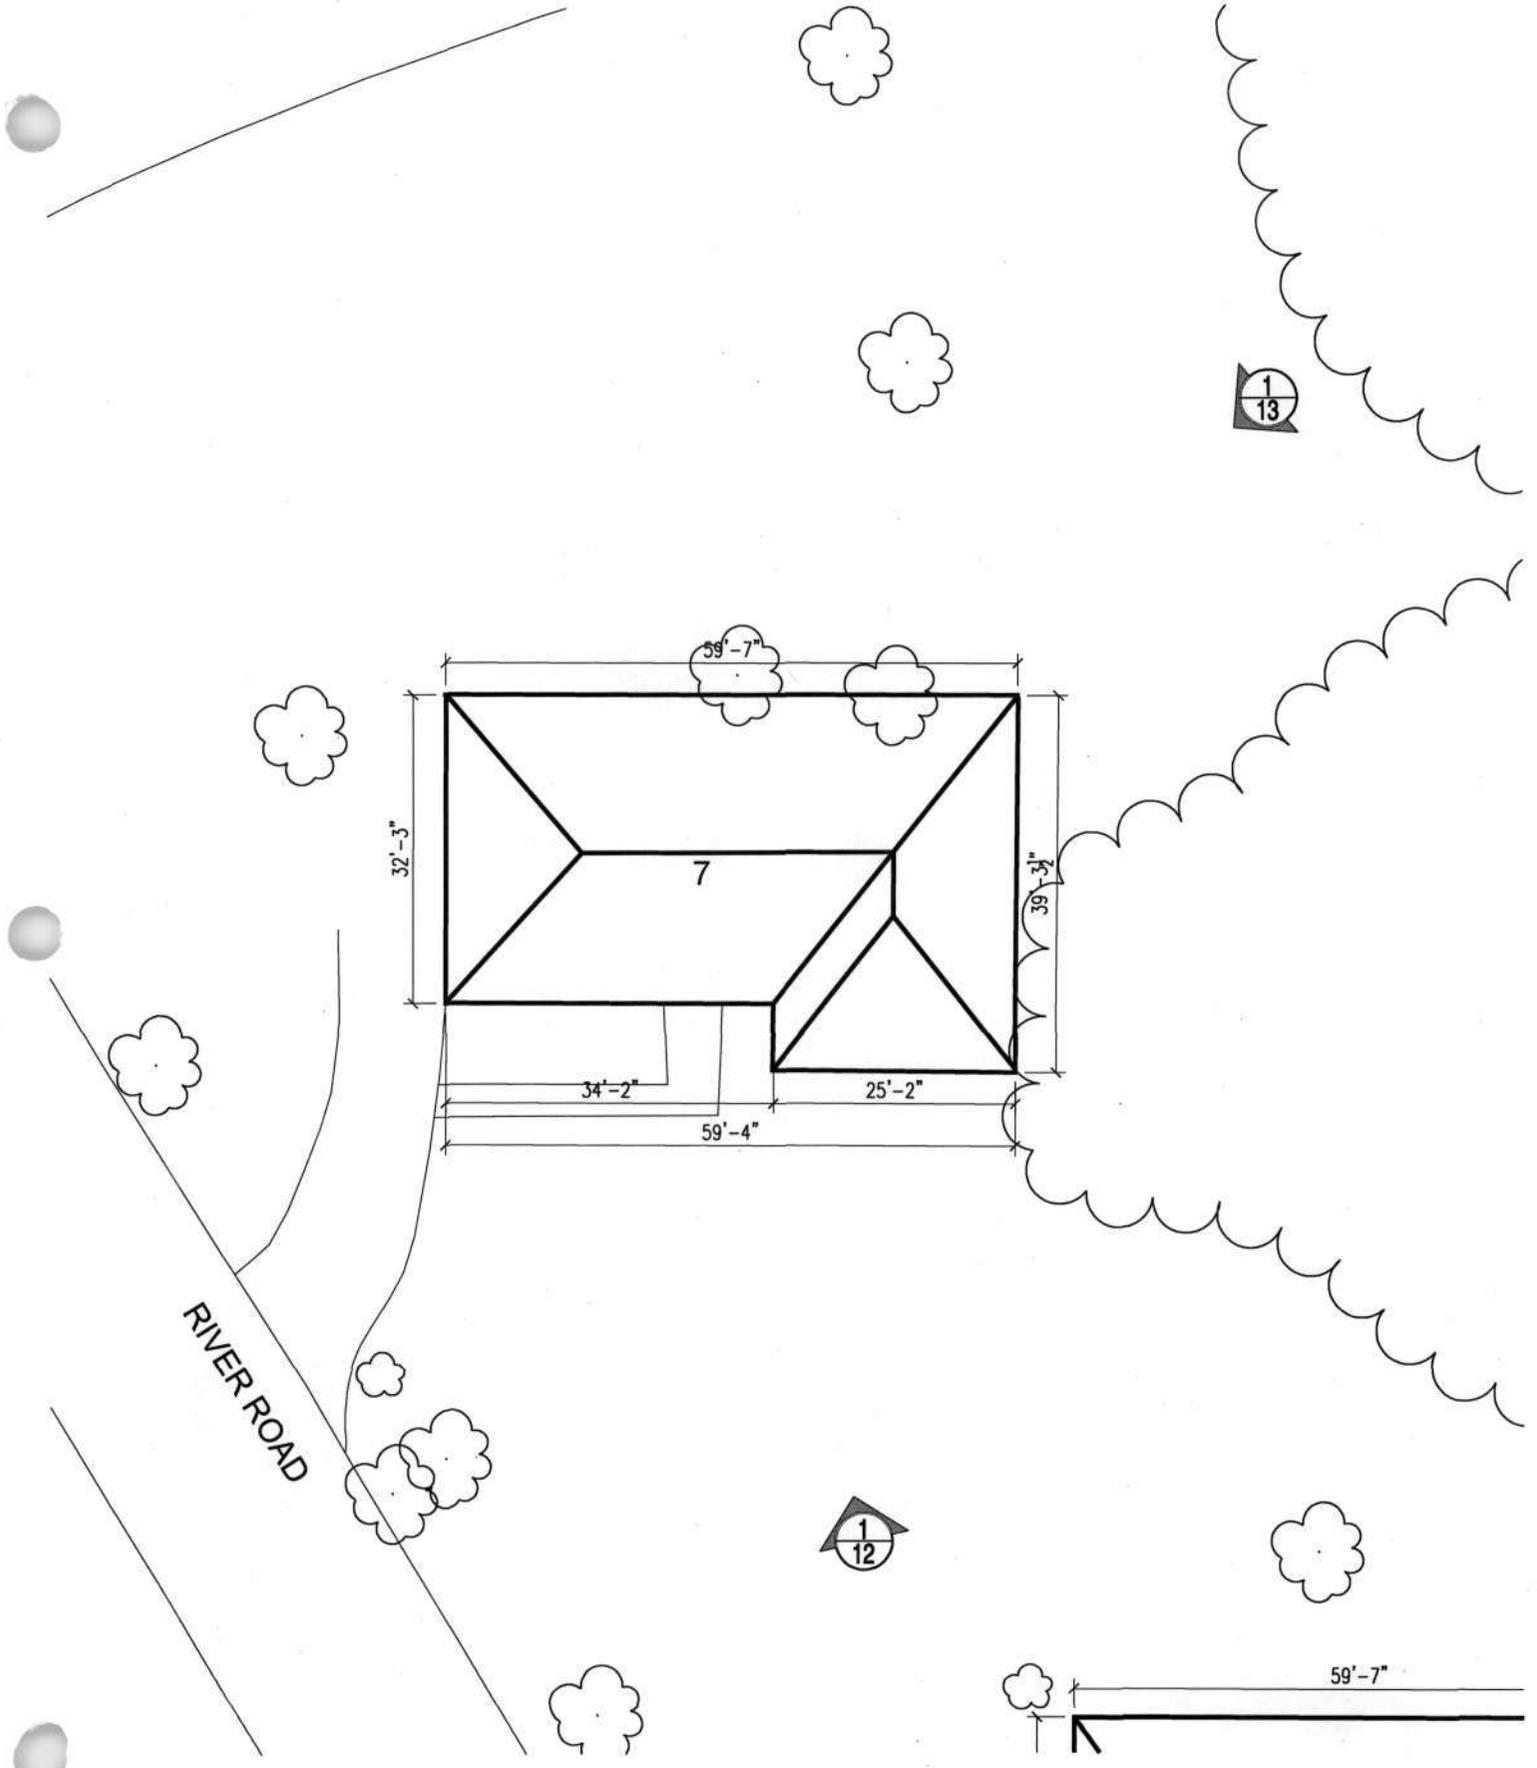

1
13


1
12

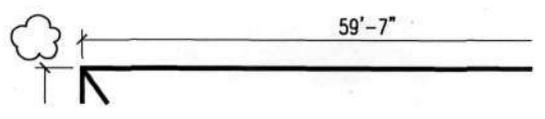

BLDG. #7
1" = 20'-0"

1 STORY BRICK
STAFF RESIDENCE



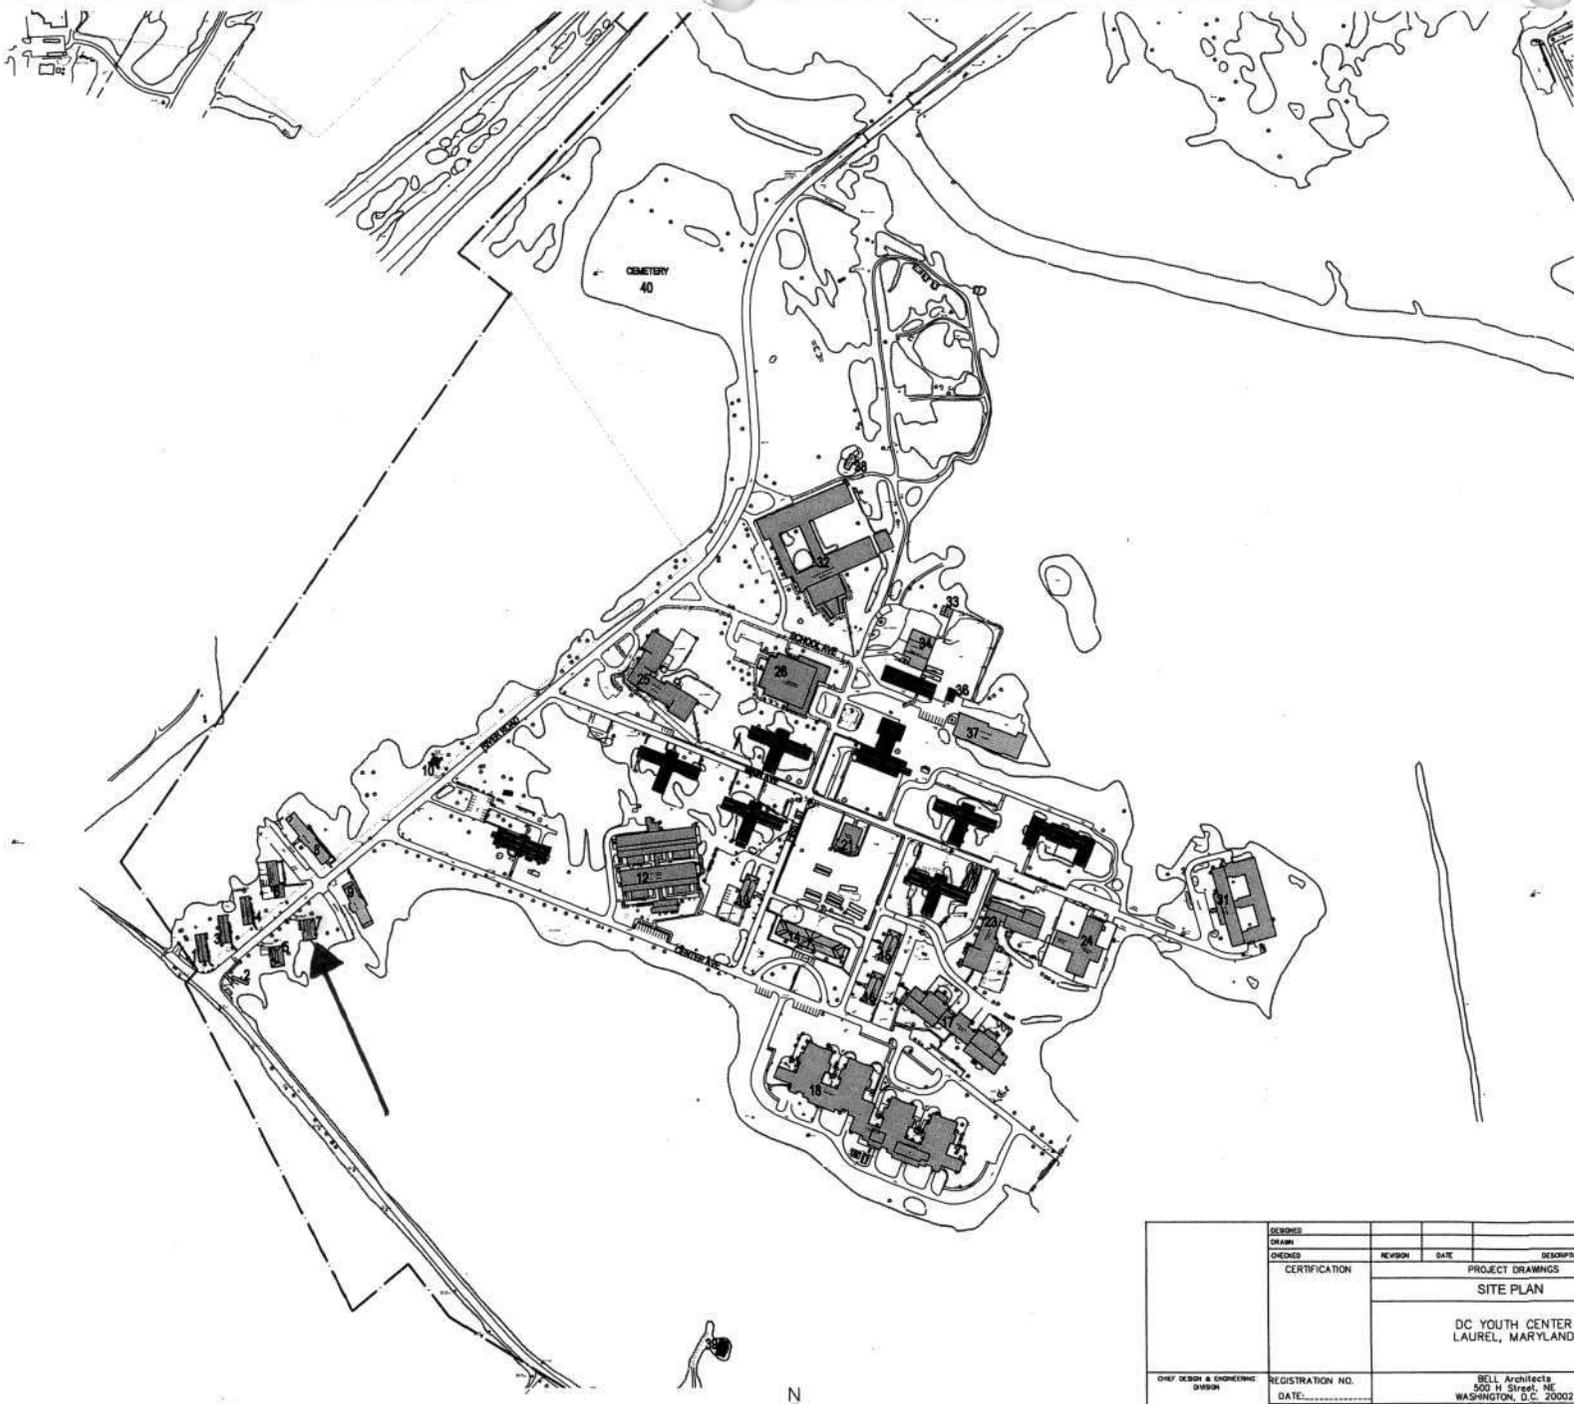


KEY:
A: ORIGINAL 1924-1936
B: EXPANSION 1937-1956
C: MODERN 1956-

AA-2364

DESIGNED	REVISION	DATE	DESCRIPTION	BY	APP.
DRAWN					
CHECKED					
CERTIFICATION			PROJECT DRAWINGS		
			SITE PLAN		
			DRAWING NO.		
			DC YOUTH CENTER LAUREL, MARYLAND		
CHIEF DESIGN & ENGINEERING DIVISION	REGISTRATION NO.	BELL Architects 500 H Street, NE WASHINGTON, D.C. 20002			PROJECT NO. 15-013
	DATE:				BLDG NO.
	ARCHITECT	GOVERNMENT OF THE DISTRICT OF COLUMBIA OFFICE OF PROPERTY MANAGEMENT			DATE: 1/12/07
	DATE:				SHEET 1 OF

SITE PLAN
MPS

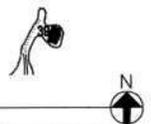



AA-2364

Staff Residence (#7)

Forest Haven District

Anne Arundel, Maryland

Scott Knight

11/27/06

MID SHPO

Southeast corner

1/7

**MARYLAND HISTORICAL TRUST
DETERMINATION OF ELIGIBILITY FORM**

NR Eligible: yes ___
no ___

Property Name: Lewald Hall (#8) Inventory Number: AA-2364
 Address: River Road City: Laurel (Ft. Meade) Zip Code: 20724
 County: Anne Arundel USGS Topographic Map: Laurel
 Owner: United States Government Is the property being evaluated a district? ___yes
 Tax Parcel Number: 96 Tax Map Number: 20 Tax Account ID Number: 05951790
 Project: Oak Hill Youth Center Agency: DC Office of Property Management
 Site visit by MHT Staff: X no ___yes Name: _____ Date: _____
 Is the property located within a historic district? X yes ___no

If the property is within a district

District Inventory Number: AA- 2364

NR-listed district ___yes Eligible district Xyes District Name: Forest Haven

Preparer's Recommendation: Contributing resource Xyes ___no Non-contributing but eligible in another context ___

If the property is not within a district (or the property is a district)

Preparer's Recommendation: Eligible ___yes ___no

Criteria: X A ___B ___C ___D Considerations: ___A ___B ___C ___D ___E ___F ___G X None

Documentation on the property/district is presented in:

Description of Property and Eligibility Determination: *(Use continuation sheet if necessary and attach map and photo)*

On the west side of River Road is a fifty room staff dormitory, built in 1950. The eighteen thousand (18,000) square feet is split among the three stories of this brick building. The rectangular plan has a central section that projects out on both elevations. At the central section the first of three bays projects out further. This is the location of the entrance with a cantilevering concrete slab providing a roof over the entrance. All of the openings have a stone sill and a painted sheet of plywood covering the opening. At one end of the building is a stair tower that provides access to the flat roof with a stone topped parapet wall. At the opposite end is a secondary entrance which is at the top of a flight of stairs. The door is recessed with a slightly projecting concrete slab above. The door is at the center of this side with windows on just one side of the door. At the rear of the building the projecting central section has a chimney, and a flight of stair leading to the basement entrance. Some of the windows are uncover there are two types. Most of the windows are almost square, four panes wide and five panes tall. The other windows are two panes wide and four tall.

The building satisfies Criterion A of the National Register. Even though later construction, it keeps with the idea of a self-sufficient institution. In the original campus the employee house was communal and slightly isolated from the center of campus.

MARYLAND HISTORICAL TRUST REVIEW	
Eligibility recommended <u>X</u>	Eligibility not recommended _____
Criteria: <u>X</u> A ___B ___C ___D	Considerations: ___A ___B ___C ___D ___E ___F ___G ___None
Comments: <u>Contributes to AA-2364</u>	
Reviewer, Office of Preservation Services <u>[Signature]</u>	Date <u>2/23/07</u>
Reviewer, NR Program	Date

**MARYLAND HISTORICAL TRUST
NR-ELIBILITY REVIEW FORM**

Continuation Sheet No. 1

AA-2364





This building does not meet Criterion C of the National Register. This building is of a different architectural style, than that of the original campus.

Prepared by: Scott Knight of Bell Architects

Date Prepared: January 25, 2007



RIVER ROAD

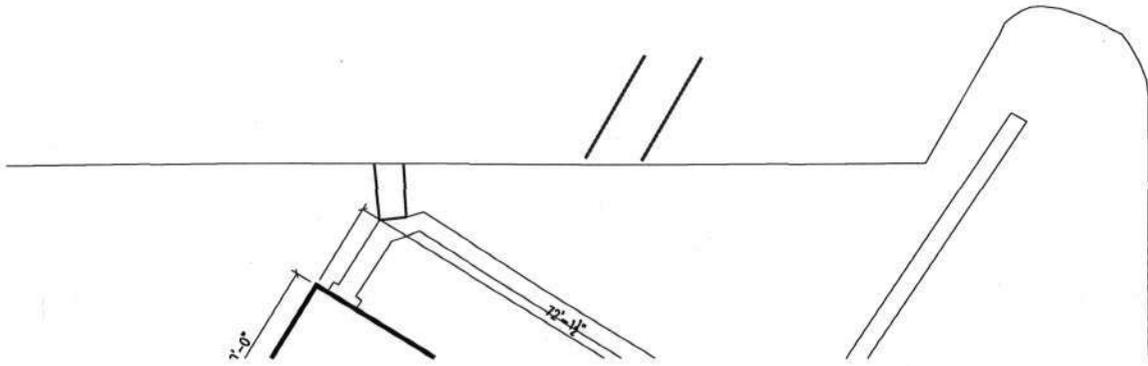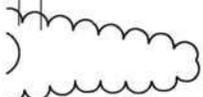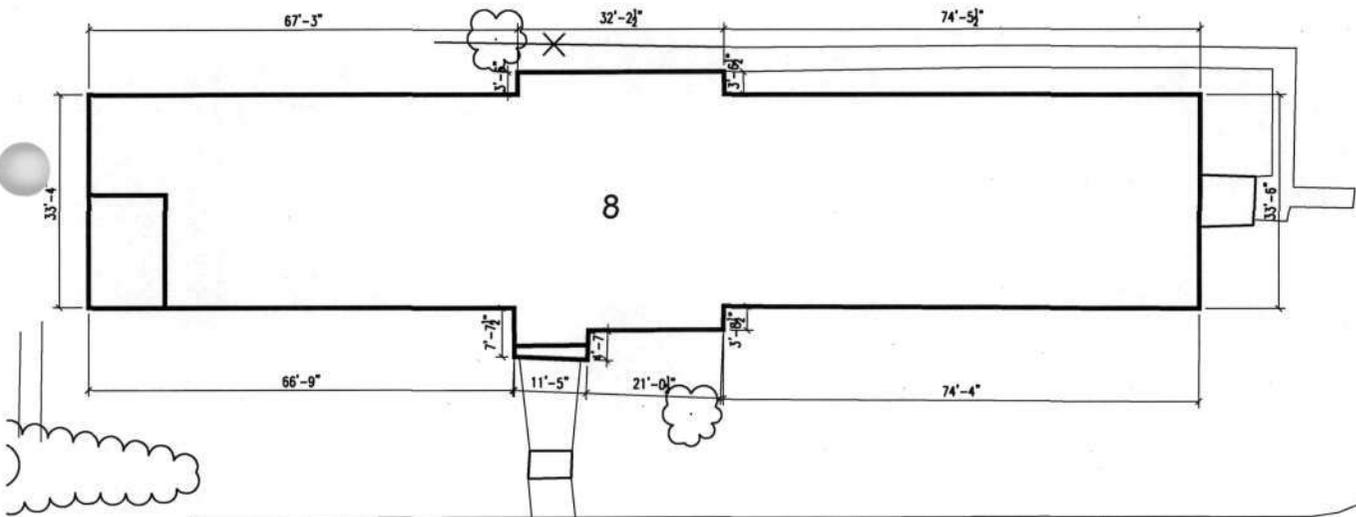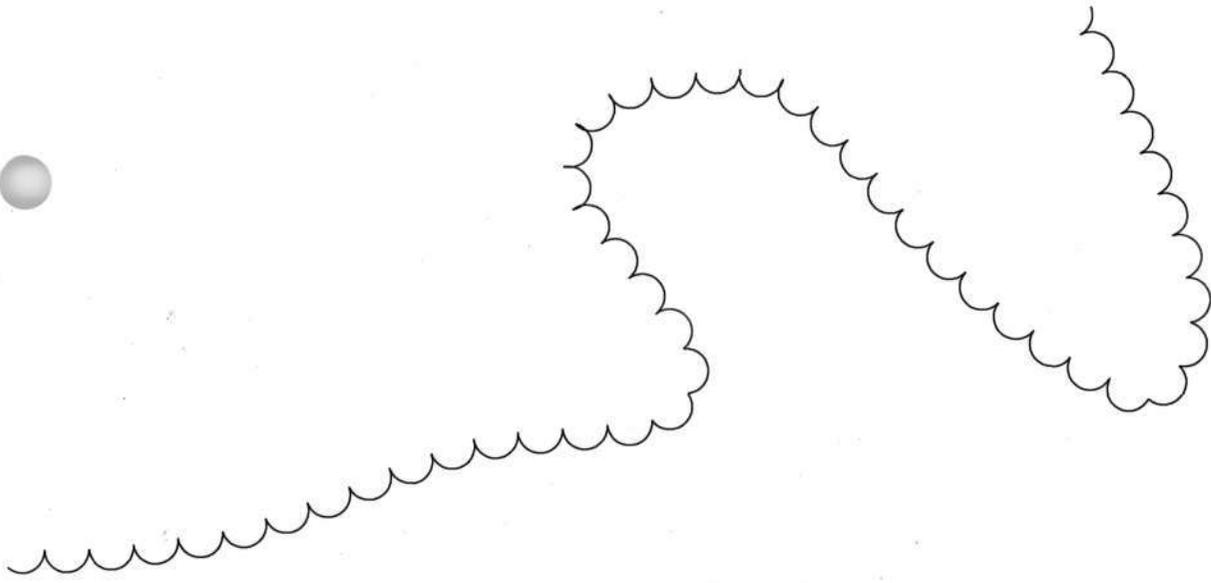

BLDG. #8

3 STORY BRICK
LEWALD HALL

1" = 30'-0"





KEY:
 A: ORIGINAL
 1924-1936
 B: EXPANSION
 1937-1956
 C: MODERN
 1956-

AA-2364

DESIGNED					
DRAWN					
CHECKED	REVISION	DATE	DESCRIPTION	BY	APP.
CERTIFICATION	PROJECT DRAWINGS				DRAWING NO.
	SITE PLAN				
DC YOUTH CENTER LAUREL, MARYLAND					
DC/ DESIGN & ENGINEERING DIVISION	REGISTRATION NO.	BELL Architects		PROJECT NO. 15-013	
	DATE:	500 H Street, NE WASHINGTON, D.C. 20002		SHEET NO.	
ARCHITECT	GOVERNMENT OF THE DISTRICT OF COLUMBIA			DATE: 1/12/07	
DATE:	OFFICE OF PROPERTY MANAGEMENT			SHEET 1 OF	

SITE PLAN
N75





AA-2364

Lewald Hall (#8)

Forest Haven District

Anne Arundel, Maryland

Scott Knight

11/27/06

MD SHPO

Southwest elevation (front)

112



AA-2364

Lewald Hall (#8)

Forest Haven District

Anne Arundel, Maryland

Scott Knight

11/27/06

MD SHPO

Eastern corner

2/2

**MARYLAND HISTORICAL TRUST
DETERMINATION OF ELIGIBILITY FORM**

NR Eligible: yes
no

Property Name: Ray Huff (#9) Inventory Number: AA-2364
 Address: River Road City: Laurel (Ft. Meade) Zip Code: 20724
 County: Anne Arundel USGS Topographic Map: Laurel
 Owner: United States Government Is the property being evaluated a district? yes
 Tax Parcel Number: 96 Tax Map Number: 20 Tax Account ID Number: 05951790
 Project: Oak Hill Youth Center Agency: DC Office of Property Management
 Site visit by MHT Staff: no yes Name: _____ Date: _____
 Is the property located within a historic district? yes no

If the property is within a district District Inventory Number: AA- 2364
 NR-listed district yes Eligible district yes District Name: Forest Haven
 Preparer's Recommendation: Contributing resource yes no Non-contributing but eligible in another context

If the property is not within a district (or the property is a district)
 Preparer's Recommendation: Eligible yes no

Criteria: A B C D Considerations: A B C D E F G None
 Documentation on the property/district is presented in:

Description of Property and Eligibility Determination: *(Use continuation sheet if necessary and attach map and photo)*
 The two story apartment building was authorized and constructed between 1946 and 1950 on the east side of River Road. The ten thousand (10,000) square foot building is split among its two stories. The rectangular plan has a central section that projects out on both elevations. On the front elevation the entrance is located in this section. At the center of the three bays is a projecting concrete slab that provides a roof for the entrance. The entrance has a double door with a transom above. On the second floor above the entrance is three windows, the stone sill continues between the windows. Areas of brick between the windows alternate from a course of stringers to one of headers, the header courses slightly project. The brick walls form a parapet, topped with stone. At the short ends of the building are porches. They are two stories tall, they have a brick base and concrete slabs for the floors and roofs. A solid wall divides each level of the porch into two.

The building satisfies Criterion A of the National Register. Even though a later construction, it keeps with the idea of a self-sufficient institution. In the original campus the employee house was communal and slightly isolated from the center of campus.


This building satisfies Criterion C of the National Register. Even though this building is of a different architectural style, it is symmetrical as are the buildings from the original campus.

Prepared by: Scott Knight of Bell Architects Date Prepared: January 25, 2007

MARYLAND HISTORICAL TRUST REVIEW	
Eligibility recommended <input checked="" type="checkbox"/>	Eligibility not recommended <input type="checkbox"/>
Criteria: <input checked="" type="checkbox"/> A <input type="checkbox"/> B <input type="checkbox"/> C <input type="checkbox"/> D	Considerations: <input type="checkbox"/> A <input type="checkbox"/> B <input type="checkbox"/> C <input type="checkbox"/> D <input type="checkbox"/> E <input type="checkbox"/> F <input type="checkbox"/> G <input type="checkbox"/> None
Comments: <u>Contributes to AA-2364</u>	
Reviewer, Office of Preservation Services <u>[Signature]</u>	Date <u>2/23/07</u>
Reviewer, NR Program	Date



RIVER ROAD

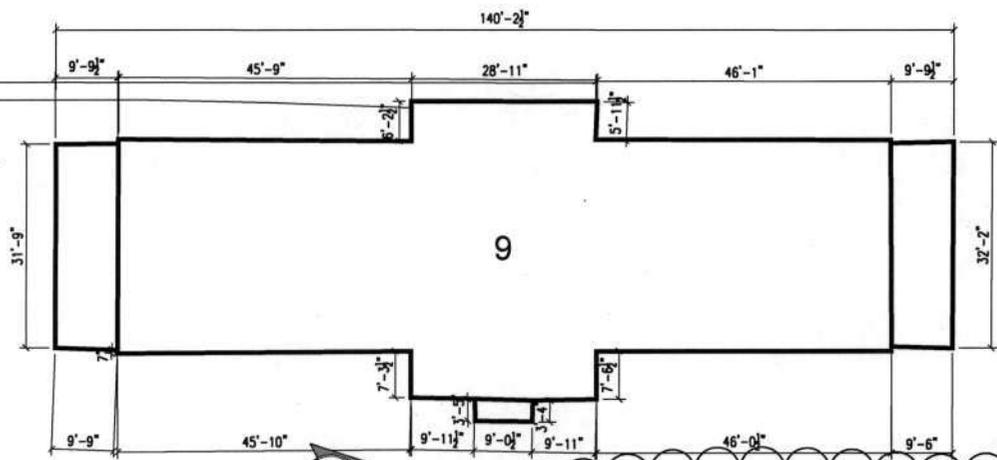

BLDG. #9

2 STORY BRICK
RAY HUFF

1" = 30'-0"





KEY:
 A: ORIGINAL 1924-1936
 B: EXPANSION 1937-1956
 C: MODERN 1956-

CEMETERY 40

AA-2364

SITE PLAN
 1/12/07



DESIGNED					
DRAWN					
CHECKED	REVISION	DATE	DESCRIPTION	BY	APP.
CERTIFICATION	PROJECT DRAWINGS				DRAWING NO.
	SITE PLAN				
DC YOUTH CENTER LAUREL, MARYLAND					
CHIEF DESIGN & ENGINEERING DIVISION	REGISTRATION NO.	BELL Architects 502 H Street, NE WASHINGTON, D.C. 20002			PROJECT NO. 15-013
	DATE				BLDG NO.
	ARCHITECT	GOVERNMENT OF THE DISTRICT OF COLUMBIA OFFICE OF PROPERTY MANAGEMENT			DATE: 1/12/07
	DATE				SHEET 1 OF





AA-2364

Ray Huff (#9)

Forest Haven District

Anne Arundel, Maryland

Scott Knight

11/27/06

MD SHPO

Western corner

1/3



AA-2364

Ray Huff (#9)

Anne Arundel, Maryland

Scott Knight

11/27/06

MD SHPO

Eastern corner

2/3



AA-2364

Ray Huff (#9)

Forest Haven District

Anne Arundel, Maryland

Scott Knight

11/27/06

MD SHAD

Entry at southwest elevation

3/3

**MARYLAND HISTORICAL TRUST
DETERMINATION OF ELIGIBILITY FORM**

NR Eligible: yes
no

Property Name: Water Tower (#10) Inventory Number: AA-2364
 Address: River Road City: Laurel (Ft. Meade) Zip Code: 20724
 County: Anne Arundel USGS Topographic Map: Laurel
 Owner: United States Government Is the property being evaluated a district? yes
 Tax Parcel Number: 96 Tax Map Number: 20 Tax Account ID Number: 05951790
 Project: Oak Hill Youth Center Agency: DC Office of Property Management
 Site visit by MHT Staff: no yes Name: _____ Date: _____
 Is the property located within a historic district? yes no

If the property is within a district District Inventory Number: AA- 2364
 NR-listed district yes Eligible district yes District Name: Forest Haven
 Preparer's Recommendation: Contributing resource yes no Non-contributing but eligible in another context

If the property is not within a district (or the property is a district)
 Preparer's Recommendation: Eligible yes no

Criteria: A B C D Considerations: A B C D E F G None
 Documentation on the property/district is presented in:

Description of Property and Eligibility Determination: *(Use continuation sheet if necessary and attach map and photo)*

This structure appears to be the fifty thousand (50,000) gallon steel tank constructed in fiscal year 1927. Annual reports indicate that there were several tanks and a number of wells constructed across the period from 1927 to 1953.


The Water Tower is a cylinder topped with a cone shaped metal roof that overhangs the tank. At the base of the tank is a walkway and railing that circles the tank. Below this are the four legs that support the tank. The bottom of the tank is an upside down dome shape with a large pipe running from the ground to the tank.

The structure satisfies Criterion A of the National Register. It is from the period of significance providing the supporting infrastructure to allow the campus to be a self-sufficient institution.

The structure does not satisfy Criterion C of the National Register representing a significant and distinguishable entity whose components lack individual distinction. The structure is utilitarian lacking any architectural style.

Prepared by: Scott Knight of Bell Architects Date Prepared: January 25, 2007

MARYLAND HISTORICAL TRUST REVIEW	
Eligibility recommended <input checked="" type="checkbox"/>	Eligibility not recommended <input type="checkbox"/>
Criteria: <input checked="" type="checkbox"/> A <input type="checkbox"/> B <input type="checkbox"/> C <input type="checkbox"/> D	Considerations: <input type="checkbox"/> A <input type="checkbox"/> B <input type="checkbox"/> C <input type="checkbox"/> D <input type="checkbox"/> E <input type="checkbox"/> F <input type="checkbox"/> G <input type="checkbox"/> None
Comments: <u>Contributes to AA-2364</u>	
Reviewer, Office of Preservation Services <u>B. Kintz</u>	Date <u>2/23/07</u>
Reviewer, NR Program	Date

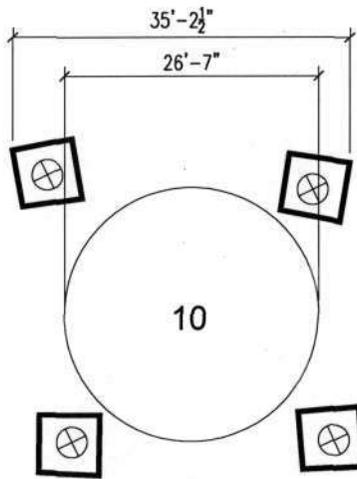

WATER TOWER LEGS (TYP.)





KEY:
 A: ORIGINAL 1924-1936
 B: EXPANSION 1937-1956
 C: MODERN 1956-

AA-2364

SITE PLAN
 HTS



DESIGNED					
DRAWN					
CHECKED	REVISION	DATE	DESCRIPTION	BY	APP.
CERTIFICATION	PROJECT DRAWINGS				DRAWING NO.
	SITE PLAN				
	DC YOUTH CENTER LAUREL, MARYLAND				
CHIEF DESIGN & ENGINEERING DIVISION	REGISTRATION NO.	BELL Architects 500 H Street, NE WASHINGTON, D.C. 20002		PROJECT NO. 15-013	
	DATE:			BLDG NO.	
	ARCHITECT	GOVERNMENT OF THE DISTRICT OF COLUMBIA OFFICE OF PROPERTY MANAGEMENT		DATE: 1/12/07	
	DATE:			SHEET 1 OF	





AA-2364

Water Tower (#10)

Forest Haven District

Anne Arundel, Maryland

Scott Knight

11/27/06

MD SHPO

View from southwest

1/1

**MARYLAND HISTORICAL TRUST
DETERMINATION OF ELIGIBILITY FORM**

NR Eligible: yes
no

Property Name: Jones Hall (#11) Inventory Number: AA-2364
 Address: River Road City: Laurel (Ft. Meade) Zip Code: 20724
 County: Anne Arundel USGS Topographic Map: Laurel
 Owner: United States Government Is the property being evaluated a district? yes
 Tax Parcel Number: 96 Tax Map Number: 20 Tax Account ID Number: 05951790
 Project: Oak Hill Youth Center Agency: DC Office of Property Management
 Site visit by MHT Staff: no yes Name: _____ Date: _____
 Is the property located within a historic district? yes no

If the property is within a district District Inventory Number: AA- 2364
 NR-listed district yes Eligible district yes District Name: Forest Haven
 Preparer's Recommendation: Contributing resource yes no Non-contributing but eligible in another context

If the property is not within a district (or the property is a district)
 Preparer's Recommendation: Eligible yes no

Criteria: A B C D Considerations: A B C D E F G None

Documentation on the property/district is presented in:

Description of Property and Eligibility Determination: *(Use continuation sheet if necessary and attach map and photo)*

Jones Hall is the employee residence dorm completed in 1930 completed under the initial building program. Text records suggest that this building may have been renovated in 1944, and undergone extensive renovations in Fiscal year 1961. The building located north of Central Avenue up a slight hill is currently occupied.

The fourteen thousand (14,000) square foot building is split among its two stories. The rectangular plan has a hip roof covered with slate tile. The corners of the building have quoining create by projecting courses of brick. The main façade has seventeen bays, the first two at each end project. At the center of the north façade a gable portico marks the entrance with its two story brick columns. The face of the gable has a stucco finish and an oculus window. The wall under the portico is also stuccoed, with a recessed panel between the windows of the first and second floors. The double door of the entry has a very elaborate Greek surround. The door has both a transom and sidelights. The panel above the sidelight has leaded glass in a diamond shape. On the roof of this side are four copper covered dormers with arched tops. Three have windows matching the arch of the roof, the last one has a louver.

The rear elevation facing Central Avenue, has seventeen bays split among three sections. At each end is a two story three bay wide brick section, with a wood portico. Two square columns on each side hold up the entablature with a railing above. The

MARYLAND HISTORICAL TRUST REVIEW	
Eligibility recommended <input checked="" type="checkbox"/>	Eligibility not recommended <input type="checkbox"/>
Criteria: <input checked="" type="checkbox"/> A <input checked="" type="checkbox"/> B <input checked="" type="checkbox"/> C <input type="checkbox"/> D	Considerations: <input type="checkbox"/> A <input type="checkbox"/> B <input type="checkbox"/> C <input type="checkbox"/> D <input type="checkbox"/> E <input type="checkbox"/> F <input type="checkbox"/> G <input type="checkbox"/> None
Comments: <u>Contributes to AA-2364</u>	
Reviewer, Office of Preservation Services <u>[Signature]</u>	Date <u>2/23/07</u>
Reviewer, NR Program	Date

MARYLAND HISTORICAL TRUST
NR-ELIBILITY REVIEW FORM

Continuation Sheet No. 1

AA-2364


entry doors have a decorative transom above. Between the ends is a one story wood porch with a concave slate covered roof with dormers. The entablature of the porch is supported by octagonal columns. Between the columns is filled in with wood and screened panels. A ramp and stair lead to an entry at the center of the porch. Above the door is a sign "Rap Inc."

The building satisfies Criterion A of the National Register. The building maintains its isolation from the central campus by a forested area.

The building satisfies Criterion C of the National Register representing a significant and distinguishable entity whose components lack individual distinction. The building is from the original period, in the colonial revival style. Even though the building has gone through several renovations the exterior retains its characteristics.

Prepared by: Scott Knight of Bell Architects

Date Prepared: January 25, 2007

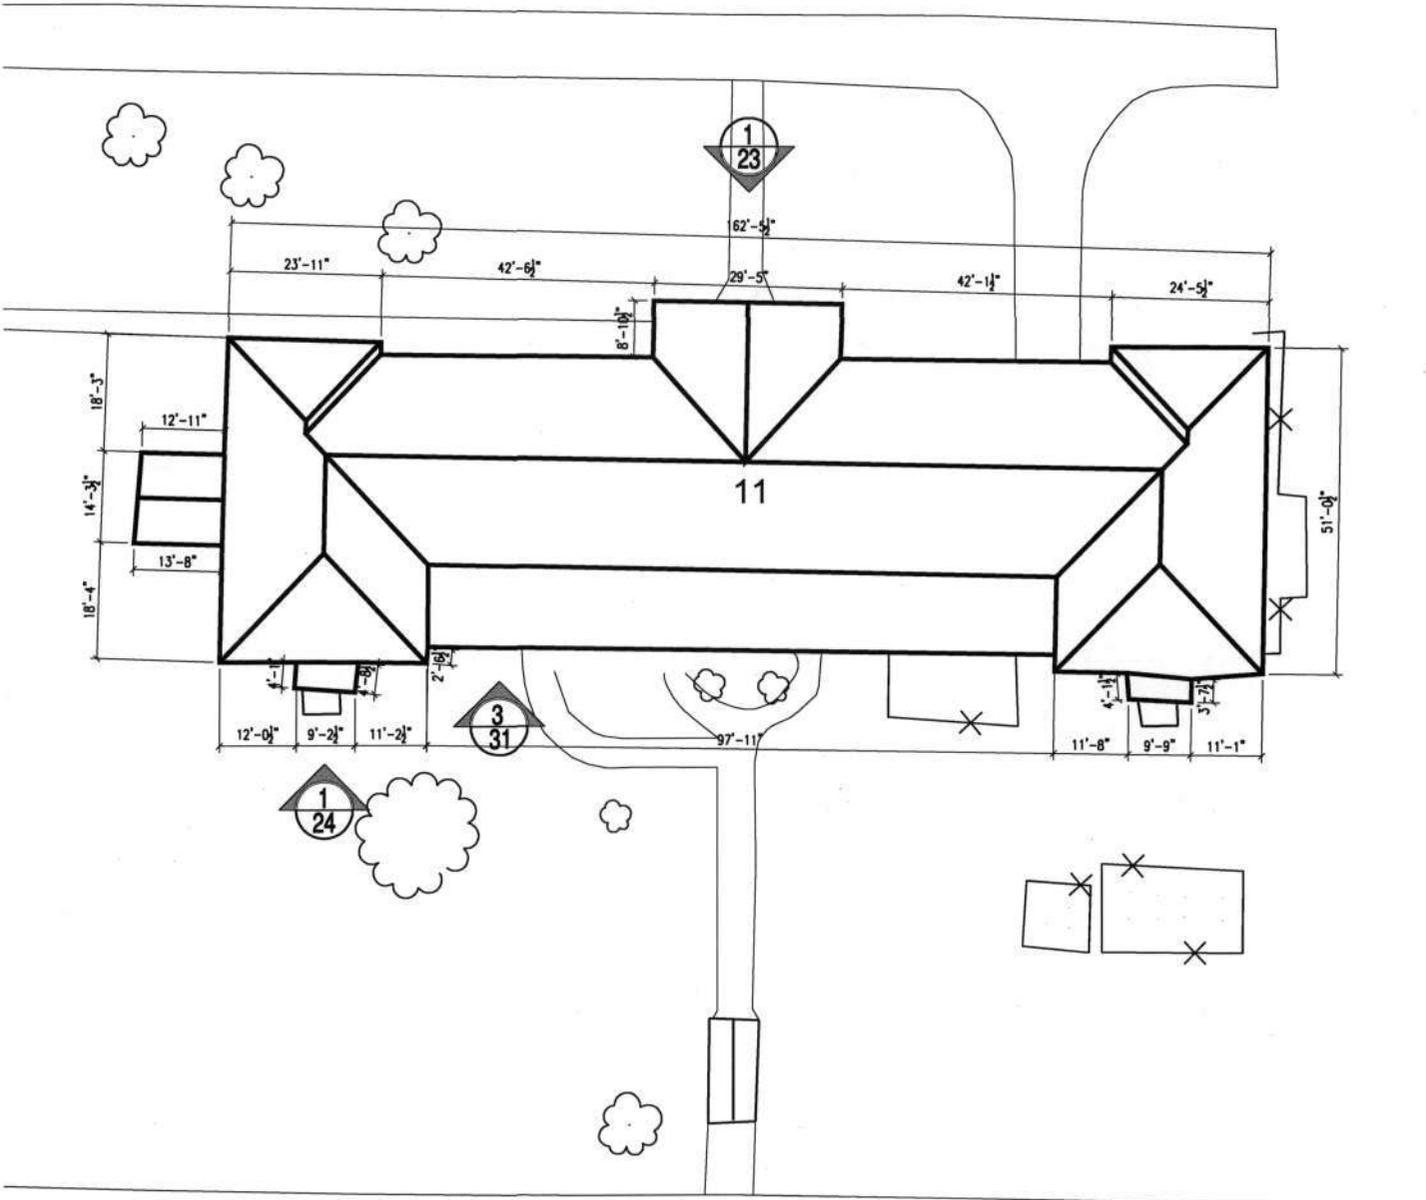

CENTRAL AVENUE



BLDG. #11 2 STORY BRICK JONES HALL

1" = 30'-0"





KEY:
 A: ORIGINAL 1924-1936
 B: EXPANSION 1937-1956
 C: MODERN 1956-

AA-2364

SITE PLAN
 MTS



DESIGNED					
CHECKED					
DATE	REVISION	DATE	DESCRIPTION	BY	APP.
CERTIFICATION	PROJECT DRAWINGS				
	SITE PLAN				DRAWING NO.
	DC YOUTH CENTER LAUREL, MARYLAND				
CHIEF DESIGN & ENGINEERING DIVISION	REGISTRATION NO.	BELL Architects 500 H Street, NE WASHINGTON, D.C. 20002		PROJECT NO. 15-013	
	DATE:	ARCHITECT	GOVERNMENT OF THE DISTRICT OF COLUMBIA OFFICE OF PROPERTY MANAGEMENT	BLDG. NO.	DATE: 1/12/07
	DATE:	DATE:			SHEET 1 OF



AA-2364

Jones Hall (#11)

Forest Haven District

Anne Arundel, Maryland

Scott Knight

11/27/06

MD SHPO

Northern corner

1/4



AA-2364

Jones Hall (#11)

Forest Haven District

Anne Arundel, Maryland

Scott Knight

11/27/06

MD SHPO

Southwestern elevation (rear)

2/4



AA-2364

Jones Hall (#11)

Forest Haven District

Anne Arundel, Maryland

Scott Knight

11/27/06

MD SHPO

Portico at southeast elevation

3/4



AA-2364

Jones Hall (#11)

Forest Haven District

Anne Arundel, Maryland

Scott Knight

11/27/06

MD SHPO

Entry at northeast elevation

4/4

**MARYLAND HISTORICAL TRUST
DETERMINATION OF ELIGIBILITY FORM**

NR Eligible: yes
no

Property Name: Eliot (#12) Inventory Number: AA-2364
 Address: River Road City: Laurel (Ft. Meade) Zip Code: 20724
 County: Anne Arundel USGS Topographic Map: Laurel
 Owner: United States Government Is the property being evaluated a district? yes
 Tax Parcel Number: 96 Tax Map Number: 20 Tax Account ID Number: 05951790
 Project: Oak Hill Youth Center Agency: DC Office of Property Management
 Site visit by MHT Staff: no yes Name: _____ Date: _____
 Is the property located within a historic district? yes no

If the property is within a district District Inventory Number: AA- 2364
 NR-listed district yes Eligible district yes District Name: Forest Haven
 Preparer's Recommendation: Contributing resource yes no Non-contributing but eligible in another context

If the property is not within a district (or the property is a district)
 Preparer's Recommendation: Eligible yes no

Criteria: A B C D Considerations: A B C D E F G None

Documentation on the property/district is presented in:

Description of Property and Eligibility Determination: *(Use continuation sheet if necessary and attach map and photo)*

The construction date for this building appears to be between 1956 and 1961. The one story brick building covers thirty-four thousand (34,000) square feet is located north of Central Avenue. The footprint has almost two equal sized rectangular wings with a smaller rectangular wing in front, a thin strip connect the wings together. Between each of the wings is a half height brick wall topped with concrete, which creates courtyards between the buildings. The smallest volume has a gable roof, at one end of the non-gable side is the building entry. The connecting hall is brick with a few small windows. The wings have metal windows the entire width of the wing from the roof to the ground. The bottom most panels are a painted metal panel. The roof has two sections a gull wing with a clerestory and a flat area. The wings also have a metal roofed area shading part of the courtyard.


This building does not meet Criterion A of the National Register. It is constructed after the period of significance, after a change in the focus of the institution to reflects a larger social pattern emphasizing the importance of efficiency, centralization, and modernization.

This building does not meet Criterion C of the National Register. This building is of a different style and orientation than that of the original campus.

Prepared by: Scott Knight of Bell Architects

Date Prepared: January 25, 2007

MARYLAND HISTORICAL TRUST REVIEW	
Eligibility recommended <input type="checkbox"/>	Eligibility not recommended <input checked="" type="checkbox"/>
Criteria: <input type="checkbox"/> A <input type="checkbox"/> B <input type="checkbox"/> C <input type="checkbox"/> D	Considerations: <input type="checkbox"/> A <input type="checkbox"/> B <input type="checkbox"/> C <input type="checkbox"/> D <input type="checkbox"/> E <input type="checkbox"/> F <input type="checkbox"/> G <input type="checkbox"/> None
Comments: <u>non-contributing to AA-2364</u>	
Reviewer, Office of Preservation Services <u>[Signature]</u>	Date <u>2/23/07</u>
Reviewer, NR Program	Date

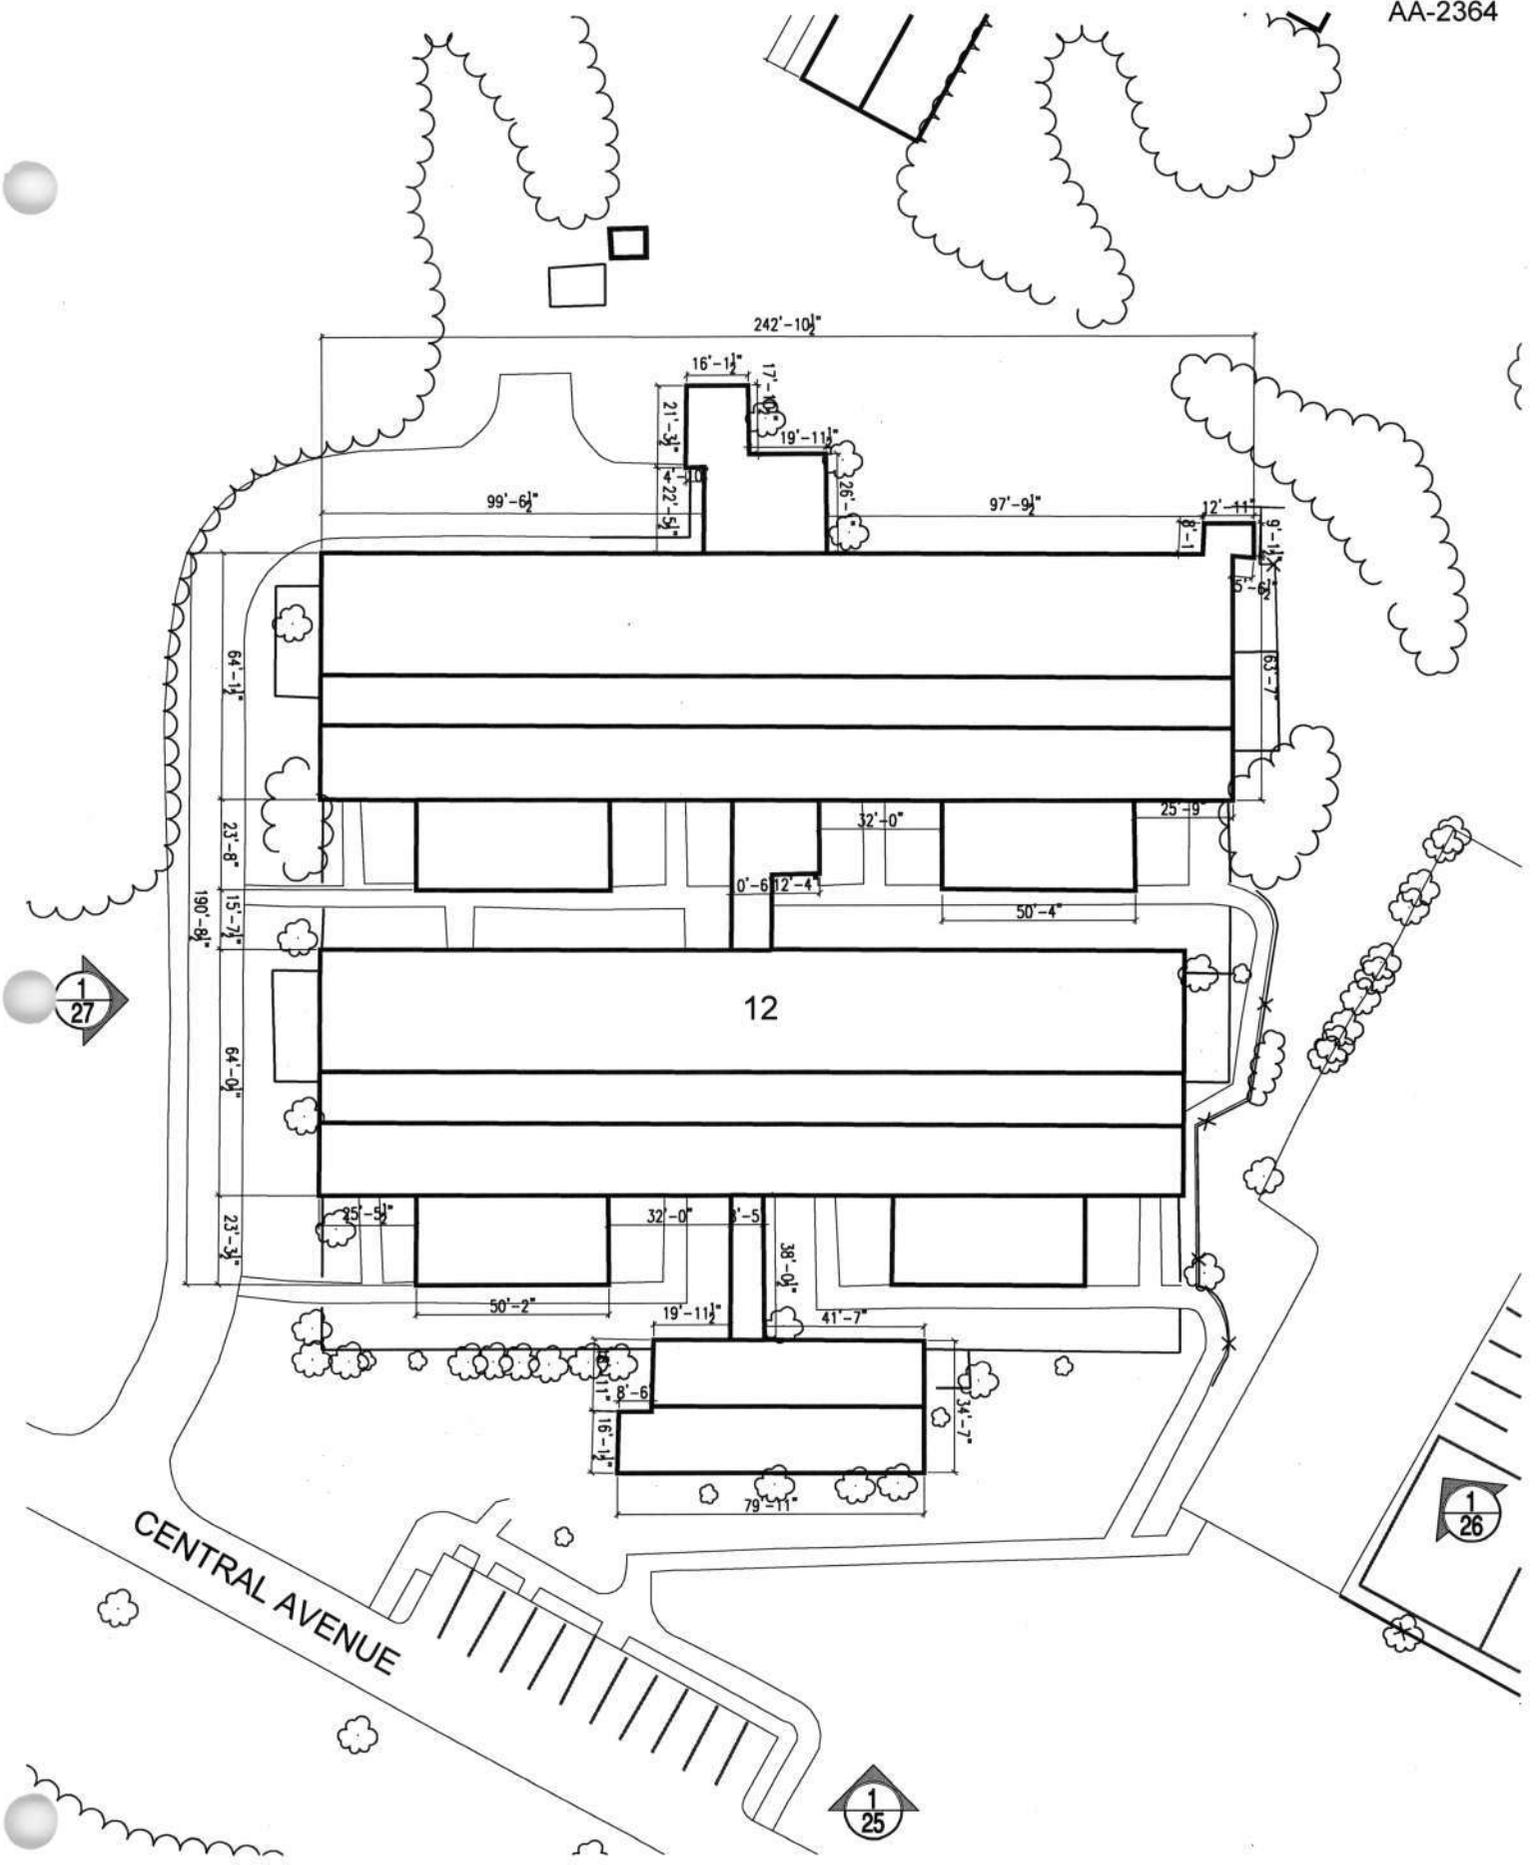

BLDG. #12 MULTI-LEVEL BRICK
ELIOT
1" = 60'-0"





KEY:
 A: ORIGINAL
 1924-1936
 B: EXPANSION
 1937-1956
 C: MODERN
 1956-

AA-2364

SITE PLAN
 11/20/07

DESIGNED					
DRAWN					
CHECKED	REVISION	DATE	DESCRIPTION	BY	APP.
CERTIFICATION	PROJECT DRAWINGS				DRAWING NO.
	SITE PLAN				
			DC YOUTH CENTER LAUREL, MARYLAND		
CHIEF DESIGN & ENGINEERING DIVISION	REGISTRATION NO.	BELL Architects 500 H Street, NE WASHINGTON, D.C. 20002			PROJECT NO 15-013
	DATE:				BLDG NO.
	ARCHITECT	GOVERNMENT OF THE DISTRICT OF COLUMBIA OFFICE OF PROPERTY MANAGEMENT			DATE: 11/20/07
	DATE:				SHEET 1 OF





AA-2364

Eliot (#12)

Forest Haven District

Anne Arundel, Maryland

Scott Knight

11/27/06

MD SHPO

South elevation

1/3



AA-2364

Eliot (#12)

Forest Haven District

Anne Arundel, Maryland

Scott Knight

11/27/06

MD SHPo

Southeast corner

2/3



AA-2364

Eliot (#12)

Forest Haven District

Anne Arundel, Maryland

Scott Knight

11/27/06

MD SHPO

Western view of courtyard

3/3

**MARYLAND HISTORICAL TRUST
DETERMINATION OF ELIGIBILITY FORM**

NR Eligible: yes ___
no ___

Property Name: Magnolia (#13) Inventory Number: AA-2364
 Address: River Road City: Laurel (Ft. Meade) Zip Code: 20724
 County: Anne Arundel USGS Topographic Map: Laurel
 Owner: United States Government Is the property being evaluated a district? ___yes
 Tax Parcel Number: 96 Tax Map Number: 20 Tax Account ID Number: 05951790
 Project: Oak Hill Youth Center Agency: DC Office of Property Management
 Site visit by MHT Staff: X no ___yes Name: _____ Date: _____
 Is the property located within a historic district? Xyes ___no

If the property is within a district District Inventory Number: AA- 2364
 NR-listed district ___yes Eligible district Xyes District Name: Forest Haven
 Preparer's Recommendation: Contributing resource Xyes ___no Non-contributing but eligible in another context ___

If the property is not within a district (or the property is a district)
 Preparer's Recommendation: Eligible ___yes ___no

Criteria: X A ___ B X C ___ D Considerations: ___ A ___ B ___ C ___ D ___ E ___ F ___ G X None

Documentation on the property/district is presented in:

Description of Property and Eligibility Determination: (Use continuation sheet if necessary and attach map and photo)

The apparent construction date of this building is between 1943 and 1952. The first appearance of this dormitory building is on the 1952 aerial, suggesting that this is new dormitory funded in 1942 for which we have no record of completion. Its location is on the west side of First Street, with its entrance facing First Street.

The red brick building has eleven thousand (11,000) square feet split among its two stories and English basement. The rectangular plan is broken at the ends of the long sides with a slight projection. The hip roof that covers the entire building is in poor shape with many of the slate tiles missing. Below the roof are a built-in copper gutter and a limestone frieze and cornice that wraps the entire building.

The central section of the main façade has five bays with wooden double hung windows of six over six, much of the glass is broken. The windows have limestone sills, the first floor windows have skewback arches. The head of the second floor window is the buildings frieze. The central bay on the first floor has a flight of stairs leading to a limestone surround marking the location of the entrance. The simple surround has a cornice with dentils, the entry door is recessed with a transom above. At the end bays that project there is a single window of three panels. The center is double hung window matching the rest of the building to each side of it is double hung window of two over two.

MARYLAND HISTORICAL TRUST REVIEW	
Eligibility recommended <u>X</u>	Eligibility not recommended _____
Criteria: <u>X</u> A ___ B <u>X</u> C ___ D	Considerations: ___ A ___ B ___ C ___ D ___ E ___ F ___ G ___ None
Comments: <u>Contributes to AA-2364</u>	
Reviewer, Office of Preservation Services <u>[Signature]</u>	Date <u>2/23/07</u>
Reviewer, NR Program	Date

MARYLAND HISTORICAL TRUST
NR-ELIBILITY REVIEW FORM

Continuation Sheet No. 1

AA-2364

The ends of the building have the same detailing with three double hung windows per floor. On the north end of the building concrete retaining walls on both sides of a steel coiled garage door, at the basement level.



The rear of the building is similar to the front. The end bays has a single window composed of a double hung window to each side of it is a double hung window of two over two. The central section has five bays, the first and last bay have a double hung window with a fanlight transom. The windows are located half way between the first and second levels. At grade below the windows is a door with a transom panel that is arched. The masonry arch is composed of two courses of headers. The entrances are halfway between the first and basement levels. At the three remaining bays are double hung windows at both the first and second floors

The building satisfies Criterion A of the National Register. The building is not from the original construction but part of its expansion due to increasing population pressure. It provided additional communal housing for resident inmates, and is maintained in a rural setting.

The building satisfies Criterion C of the National Register representing a significant and distinguishable entity whose components lack individual distinction. The building is colonial revival style in style, and keeps with the symmetry of the campus.

Prepared by: Scott Knight of Bell Architects

Date Prepared: January 25, 2007

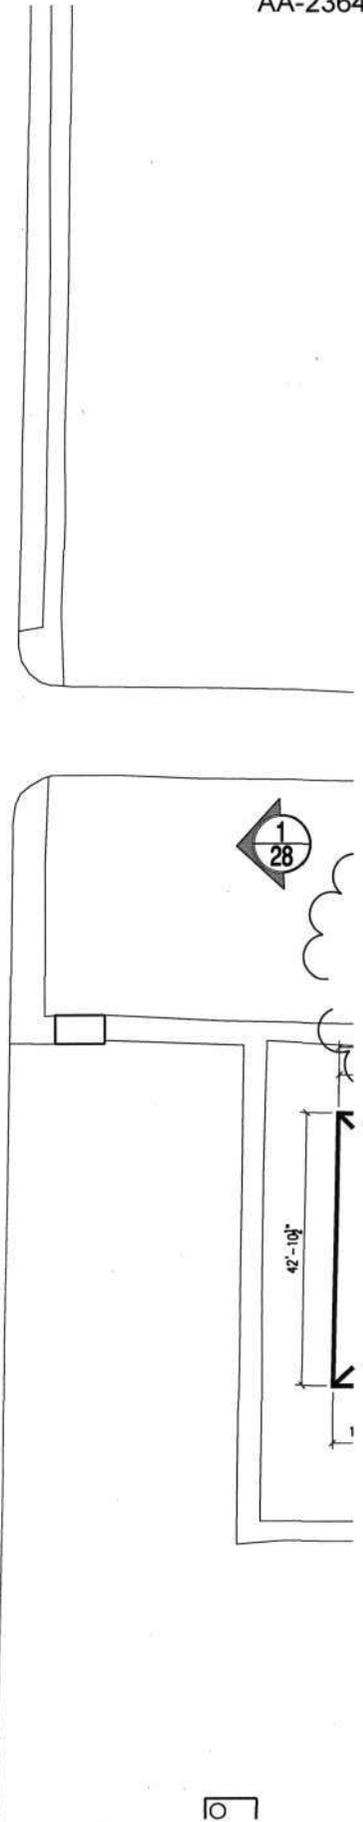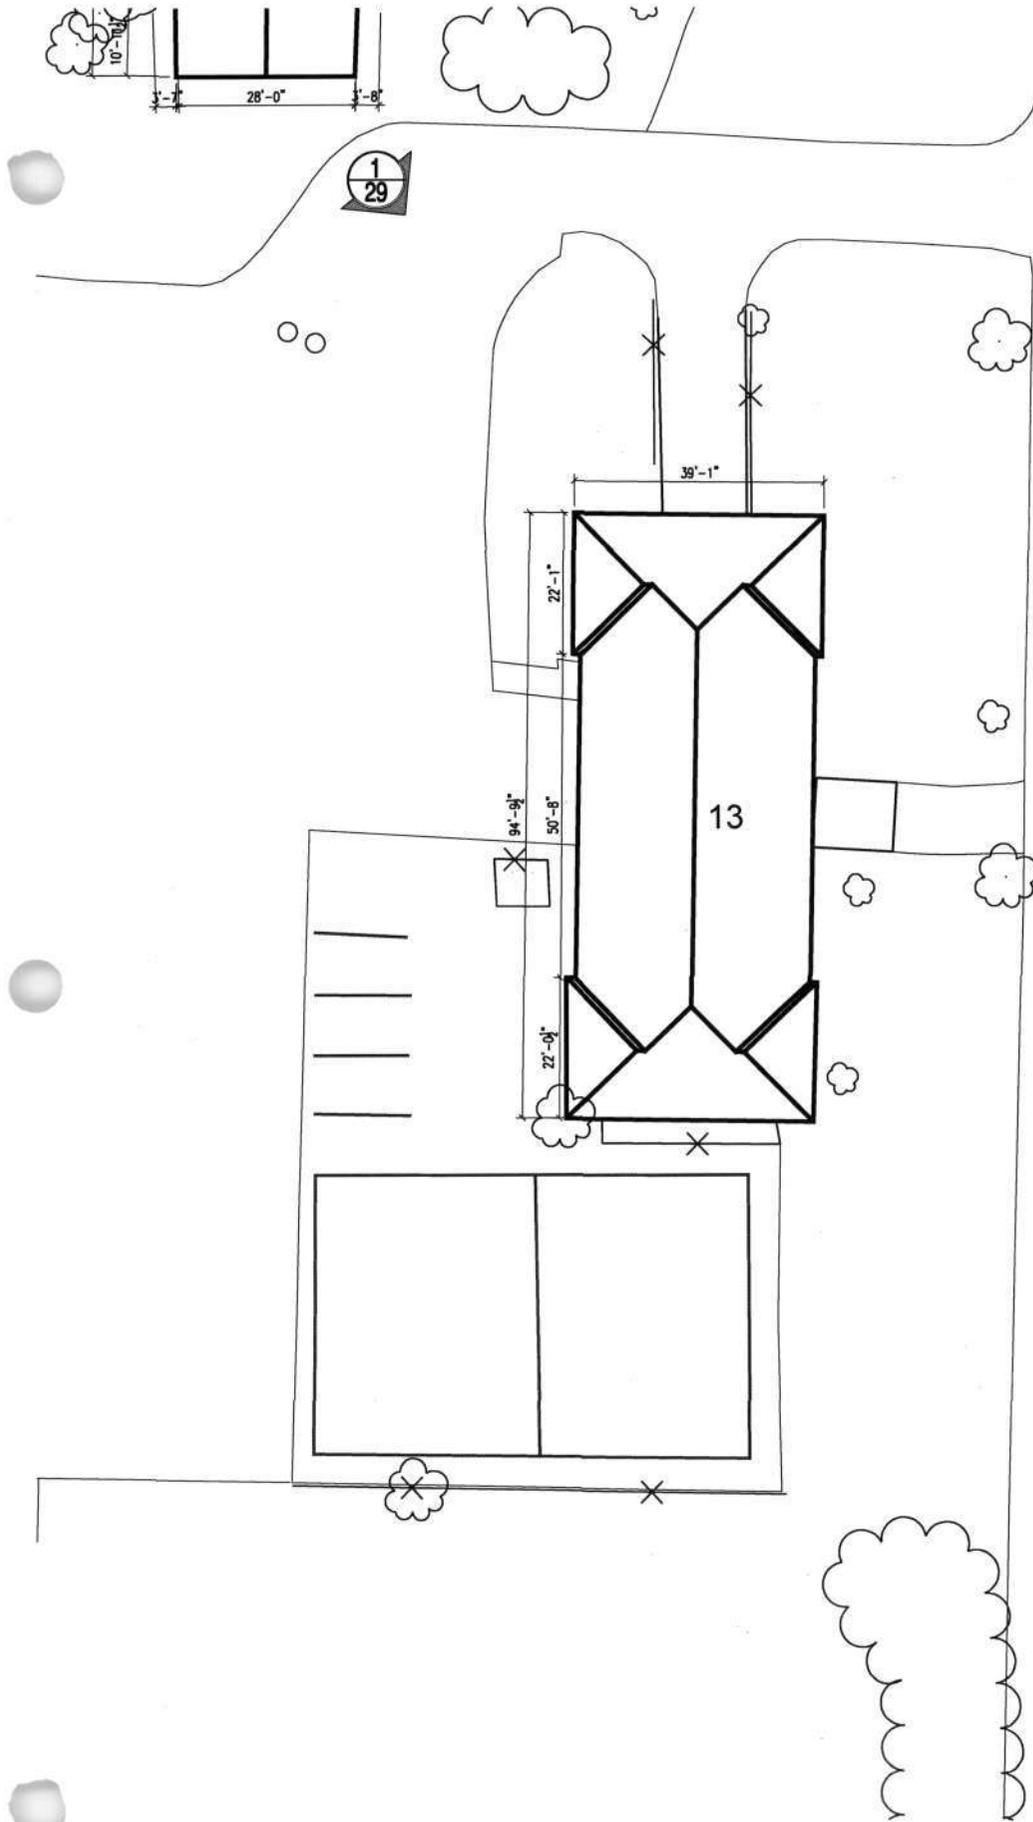

FIRST STREET

BLDG. #13 2 STORY BRICK
MAGNOLIA
1" = 30'-0"





KEY:
 A: ORIGINAL
 1924-1936
 B: EXPANSION
 1937-1956
 C: MODERN
 1956-

CEMETERY
 40

AA-2364

SITE PLAN
 NTS



DESIGNED	DATE	REVISION	DATE	DESCRIPTION	BY	APP.
CHECKED						
CERTIFICATION		PROJECT DRAWINGS				
		SITE PLAN				DRAWING NO.
		DC YOUTH CENTER LAUREL, MARYLAND				
CHIEF DESIGN & ENGINEERING DIVISION	REGISTRATION NO.	BELL Architects 505 14 Street, NE WASHINGTON, D.C. 20002				PROJECT NO. 15-013
	DATE:					BLOK NO.
	ARCHITECT	GOVERNMENT OF THE DISTRICT OF COLUMBIA OFFICE OF PROPERTY MANAGEMENT				DATE: 1/13/67
	DATE:					SHEET 1 OF





AA-2364

Magnolia (#13)

Forest Haven District

Anne Arundel, Maryland

Scott Knight

11/27/06

MO SHPO

Northern corner

1/2



AA-2364

Magnolia (#13)

Forest Haven District

Anne Arundel, Maryland

Scott Knight

11/27/06

MD SHPO

Southeast elevation (front)

2/2

**MARYLAND HISTORICAL TRUST
DETERMINATION OF ELIGIBILITY FORM**

NR Eligible: yes
no

Property Name: Administration Building (#14) Inventory Number: AA-2364
 Address: River Road City: Laurel (Ft. Meade) Zip Code: 20724
 County: Anne Arundel USGS Topographic Map: Laurel
 Owner: United States Government Is the property being evaluated a district? yes
 Tax Parcel Number: 96 Tax Map Number: 20 Tax Account ID Number: 05951790
 Project: Oak Hill Youth Center Agency: DC Office of Property Management
 Site visit by MHT Staff: no yes Name: _____ Date: _____
 Is the property located within a historic district? yes no

If the property is within a district

District Inventory Number: AA- 2364

NR-listed district yes Eligible district yes District Name: Forest Haven

Preparer's Recommendation: Contributing resource yes no Non-contributing but eligible in another context

If the property is not within a district (or the property is a district)

Preparer's Recommendation: Eligible yes no

Criteria: A B C D Considerations: A B C D E F G None

Documentation on the property/district is presented in:

Description of Property and Eligibility Determination: *(Use continuation sheet if necessary and attach map and photo)*

Currently referred to as the Administration building, this structure appears to represent the hospital, which text records described as the "Hospital and Administration building" housing 40 patients (38 hospital beds, 2 fracture beds, and 18 cribs, also an operating room, lab space, and a 'pyschiatrist's laboratory (*Annual Report of the Board of Public Welfare Fiscal Year 1940, p.227*). Construction started in 1938-1939 fiscal year, but the building was not opened until 1940.

The building is set back from the north side of Central Avenue with a half round drive. The red brick has thirty thousand (30,000) square feet spilt among its three stories. The rectangular footprint is twenty-one bay long and four bays wide. It is topped with a slate covered hip roof. The first and last bays have a slightly smaller width. The center five bays are slightly wider, topped with a pediment and a cross gable roof. The brick wall on first level of the building has five courses that project out then one that is recessed. Above the third floor windows is a limestone frieze with a cornice and dentils that wraps around the entire building. The gable ends have an octagonal opening and a tan stucco finish. The wood windows have limestone sills and brick skewback arches. On the first two levels the windows are nine over nine, on the third floor they are six over six. At the bays along the width and the first / last the windows are composed of three section. The center window is three panes wide on either side the double is one panel wide. Below the gable is two L shaped stairs that lead to landing in front of the main entrance. The limestone portico surrounding the entrance, has two round columns supporting the frieze and

MARYLAND HISTORICAL TRUST REVIEW

Eligibility recommended Eligibility not recommended

Criteria: A B C D Considerations: A B C D E F G None

Comments:

Contributes to AA-2364

Reviewer, Office of Preservation Services

[Signature]
Reviewer, NR Program

Date

2/23/07

Date

MARYLAND HISTORICAL TRUST
NR-ELIBILITY REVIEW FORM

Continuation Sheet No. 1

AA-2364


cornice, it is topped with a metal railing. The double doors of the entry are recessed with a transom. The window above the entry has a limestone surround. The rear elevation is similar to the front façade, with a few exceptions. The windows at the center of the façade have louvers at the second and third floors. There is a mechanical duct and round pipe that run up the side building. The windows on each side of the central gable are half a story lower.

The building satisfies Criterion A of the National Register. The building is not from the original construction but part of its expansion due to increasing population pressure. It provided additional support to the self contained campus.

The building satisfies Criterion C of the National Register representing a significant and distinguishable entity whose components lack individual distinction. The building keeps with the colonial revival style, and the symmetry of the original campus.

Prepared by: Scott Knight of Bell Architects

Date Prepared: January 25, 2007

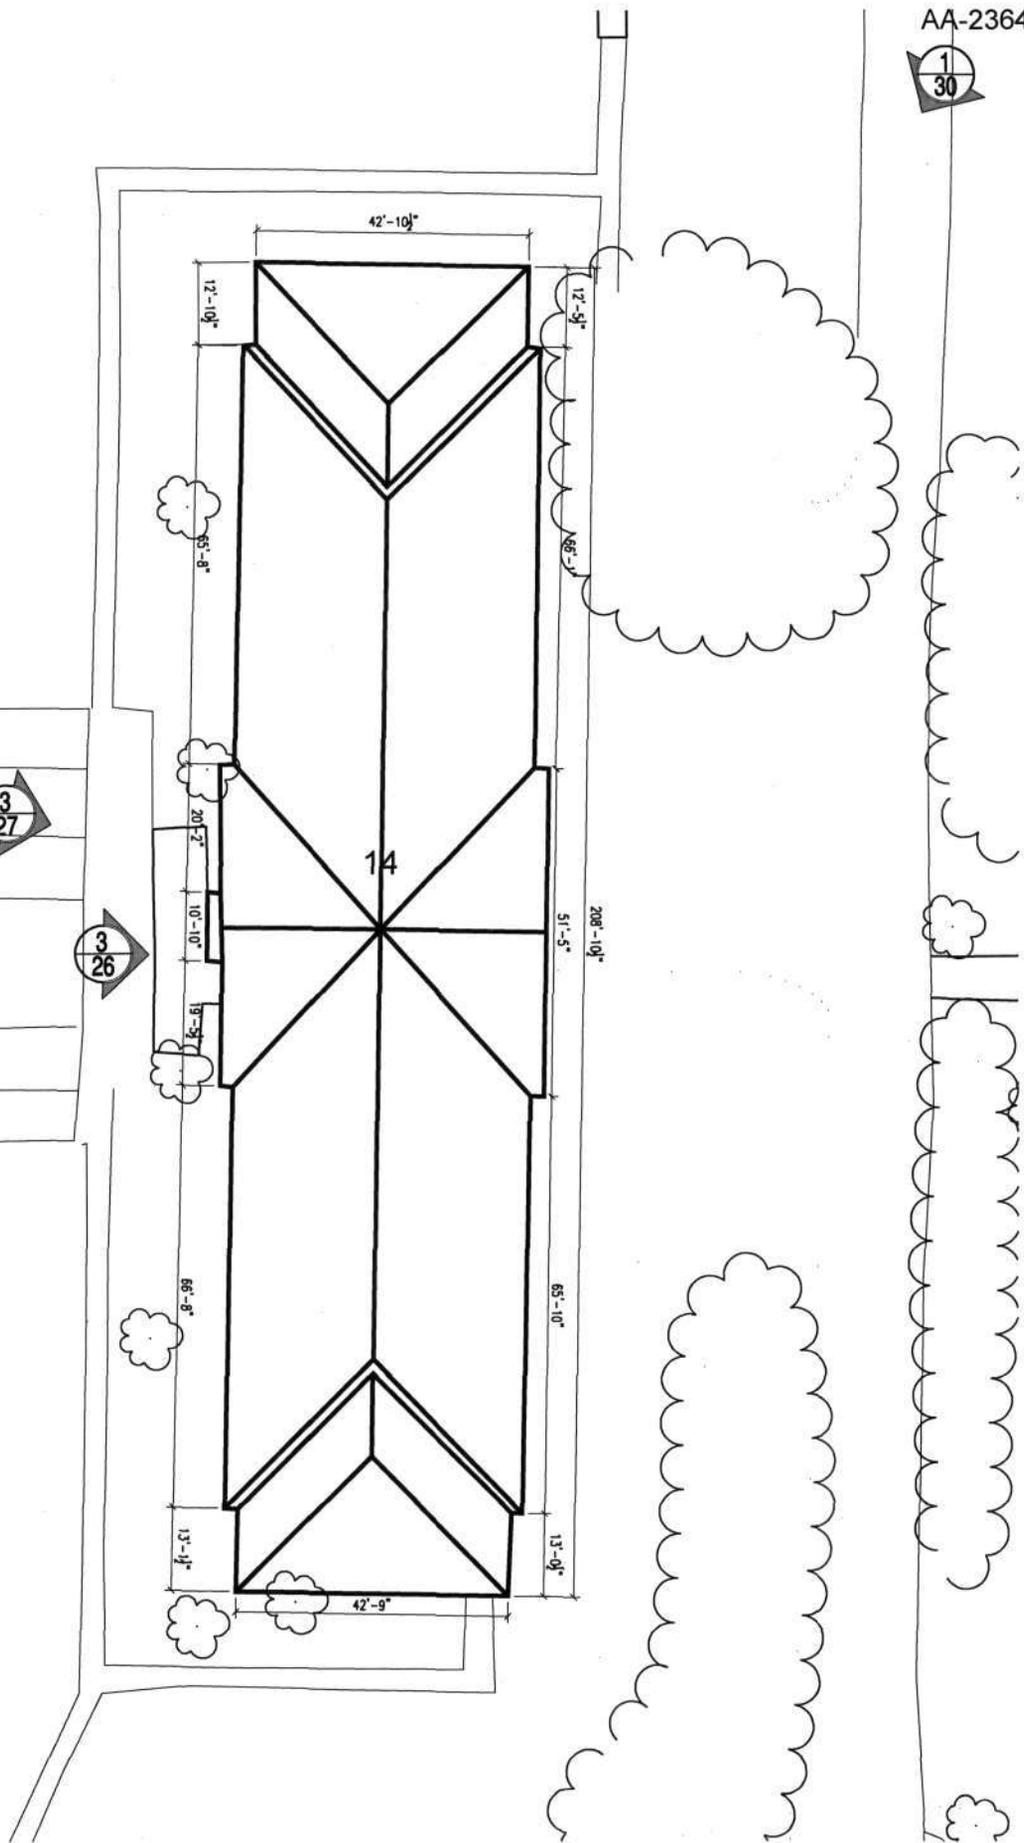

BLDG. #14 3 STORY BRICK
 ADMINISTRATION BLDG.
 1" = 30'-0"





KEY:
 A: ORIGINAL 1924-1936
 B: EXPANSION 1937-1956
 C: MODERN 1956-

AA-2364

SITE PLAN
 HTS



DESIGNED					
DRAWN					
CHECKED	REVISION	DATE	DESCRIPTION	BY	APP.
CERTIFICATION	PROJECT DRAWINGS				
	SITE PLAN				DRAWING NO.
	DC YOUTH CENTER LAUREL, MARYLAND				
CHIEF DESIGN & ENGINEERING DIVISION	REGISTRATION NO.	BELL Architects 500 W Street, NE WASHINGTON, D.C. 20002		PROJECT NO. 15-013	
	DATE			BLDG NO.	
	ARCHITECT	GOVERNMENT OF THE DISTRICT OF COLUMBIA OFFICE OF PROPERTY MANAGEMENT		DATE: 1/12/07	
	DATE			SHEET 1 OF	



AA-2364

Administration Building (#14)

Forest Haven District

Anne Arundel, Maryland

Scott Knight

11/27/06

MD SHPO

Southwest elevation (front)

1/4



AA-2364

Administration Building (#14)

Forest Haven District

Anne Arundel, Maryland

Scott Knight

11/27/06

MD SHPO

Northwest corner

2/4

"WHILE YET I LIVE, LET ME NOT LIVE IN VAIN"

"THE CHILDREN'S CENTER"

DEDICATED BY
THE BOARD OF

COMMISSIONERS OF THE DISTRICT OF COLUMBIA

SAMUEL SPENCER, President BENJAMIN F. CANALIEN, Vice President

LOUIS W. PRENTISS, BRIG. GEN. U.S. ARMY

REGISTER COMMISSIONER

-AND-

THE PUBLIC WELFARE ADVISORY COUNCIL

EDGAR MORRIS, Chairman

FRED S. KOGOD

A. J. DRISCOLL

ALPHA B. JONES

GEORGE C. FLEMING

DR. MONTGOMERY BLAIR

RABBI NORMAN GERSTENFELD

MARY E. BOURKE

MRS. THEODORE O. WEDEL

GERARD M. SHEA, DIRECTOR OF PUBLIC WELFARE

TO

THE CHILDREN OF THE NATION'S CAPITAL

IN APPRECIATION

RAY L. HUFF

JOHN W. TRAMBURG

DIRECTOR OF PUBLIC WELFARE 1942-1947

DIRECTOR OF PUBLIC WELFARE 1948-1953

JUNE 20, 1954

AA-236H

Administration Building (#14)

Forest Haven District

Anne Anundel, Maryland

Scott Knight

11/29/06

MD SHPO

Plaque at entry

3/4



AA-2364

Administration Building (#14)

Forest Haven District

Anne Arundel, Maryland

Scott Knight

11/28/06

MO SHPD

Portico at entry

4/4

**MARYLAND HISTORICAL TRUST
DETERMINATION OF ELIGIBILITY FORM**

NR Eligible: yes
no

Property Name: Maple (#15) Inventory Number: AA-2364
 Address: River Road City: Laurel (Ft. Meade) Zip Code: 20724
 County: Anne Arundel USGS Topographic Map: Laurel
 Owner: United States Government Is the property being evaluated a district? yes
 Tax Parcel Number: 96 Tax Map Number: 20 Tax Account ID Number: 05951790
 Project: Oak Hill Youth Center Agency: DC Office of Property Management
 Site visit by MHT Staff: no yes Name: _____ Date: _____
 Is the property located within a historic district? yes no

If the property is within a district District Inventory Number: AA- 2364
 NR-listed district yes Eligible district yes District Name: Forest Haven
 Preparer's Recommendation: Contributing resource yes no Non-contributing but eligible in another context

If the property is not within a district (or the property is a district)
 Preparer's Recommendation: Eligible yes no

Criteria: A B C D Considerations: A B C D E F G None

Documentation on the property/district is presented in:

Description of Property and Eligibility Determination: *(Use continuation sheet if necessary and attach map and photo)*

Building 15 is one of two dormitories constructed during the 1941 fiscal year. It may be also one of two dormitories described as cottages housing 'more dependent retarded' which were subject to major renovation in 1961. The red brick building has eleven thousand (11,000) square feet split among its two stories and English basement. The rectangular plan is broken at the ends of the long sides with a slight projection. The hip roof that covers the entire building is covered in slate tiles. Below the roof are a built-in copper gutter and a limestone frieze and cornice that wraps the entire building. The central section of the main façade has five bays with wooden double hung windows of six over six, much of the glass is broken, and a few of the windows are completely missing. The windows have limestone sills, the first floor windows have skewback arches. The head of the second floor window is the buildings frieze. The central bay on the first floor has a five steps leading to a limestone surround marking the location of the entrance. The simple surround has a cornice with dentils, the entry door is recessed with a transom above. At the end bays that project there is a single window of three panels. The center panel is a double hung window matching the rest of the building to each side of it is double hung window of two over two. The ends of the building have the same detailing with three double hung windows per floor.

The rear of the building is similar to the front. The end bays has a single window composed of a double hung window to each side of it is a double hung window of two over two. The upper sash of the central windows was modified to install window AC

MARYLAND HISTORICAL TRUST REVIEW	
Eligibility recommended <input checked="" type="checkbox"/>	Eligibility not recommended <input type="checkbox"/>
Criteria: <input checked="" type="checkbox"/> A <input type="checkbox"/> B <input checked="" type="checkbox"/> C <input type="checkbox"/> D	Considerations: <input type="checkbox"/> A <input type="checkbox"/> B <input type="checkbox"/> C <input type="checkbox"/> D <input type="checkbox"/> E <input type="checkbox"/> F <input type="checkbox"/> G <input checked="" type="checkbox"/> None
Comments: <u>Contributor to AA 2364</u>	
Reviewer, Office of Preservation Services <u>[Signature]</u>	Date <u>2/23/07</u>
Reviewer, NR Program	Date

**MARYLAND HISTORICAL TRUST
NR-ELIBILITY REVIEW FORM**

Continuation Sheet No. 1

AA-2364


units. The central section has five bays, the first and last bay have a double hung window with a fanlight transom. The windows are located half way between the first and second levels. One of the windows has fallen into the building. Below the windows the brick coursing changes to headers the entire width of the window down to the door below. The doors are halfway between the first and basement levels, slightly below grade. At the three remaining bays double hung windows are at both the first and second floors.

The building satisfies Criterion A of the National Register. The building is not from the original construction but part of its expansion due to increasing population pressure. It provided additional communal housing for resident inmates, and is maintained in a rural setting.

The building satisfies Criterion C of the National Register representing a significant and distinguishable entity whose components lack individual distinction. The building is colonial revival style in style, and keeps with the symmetry of the campus.

Prepared by: Scott Knight of Bell Architects

Date Prepared: January 25, 2007

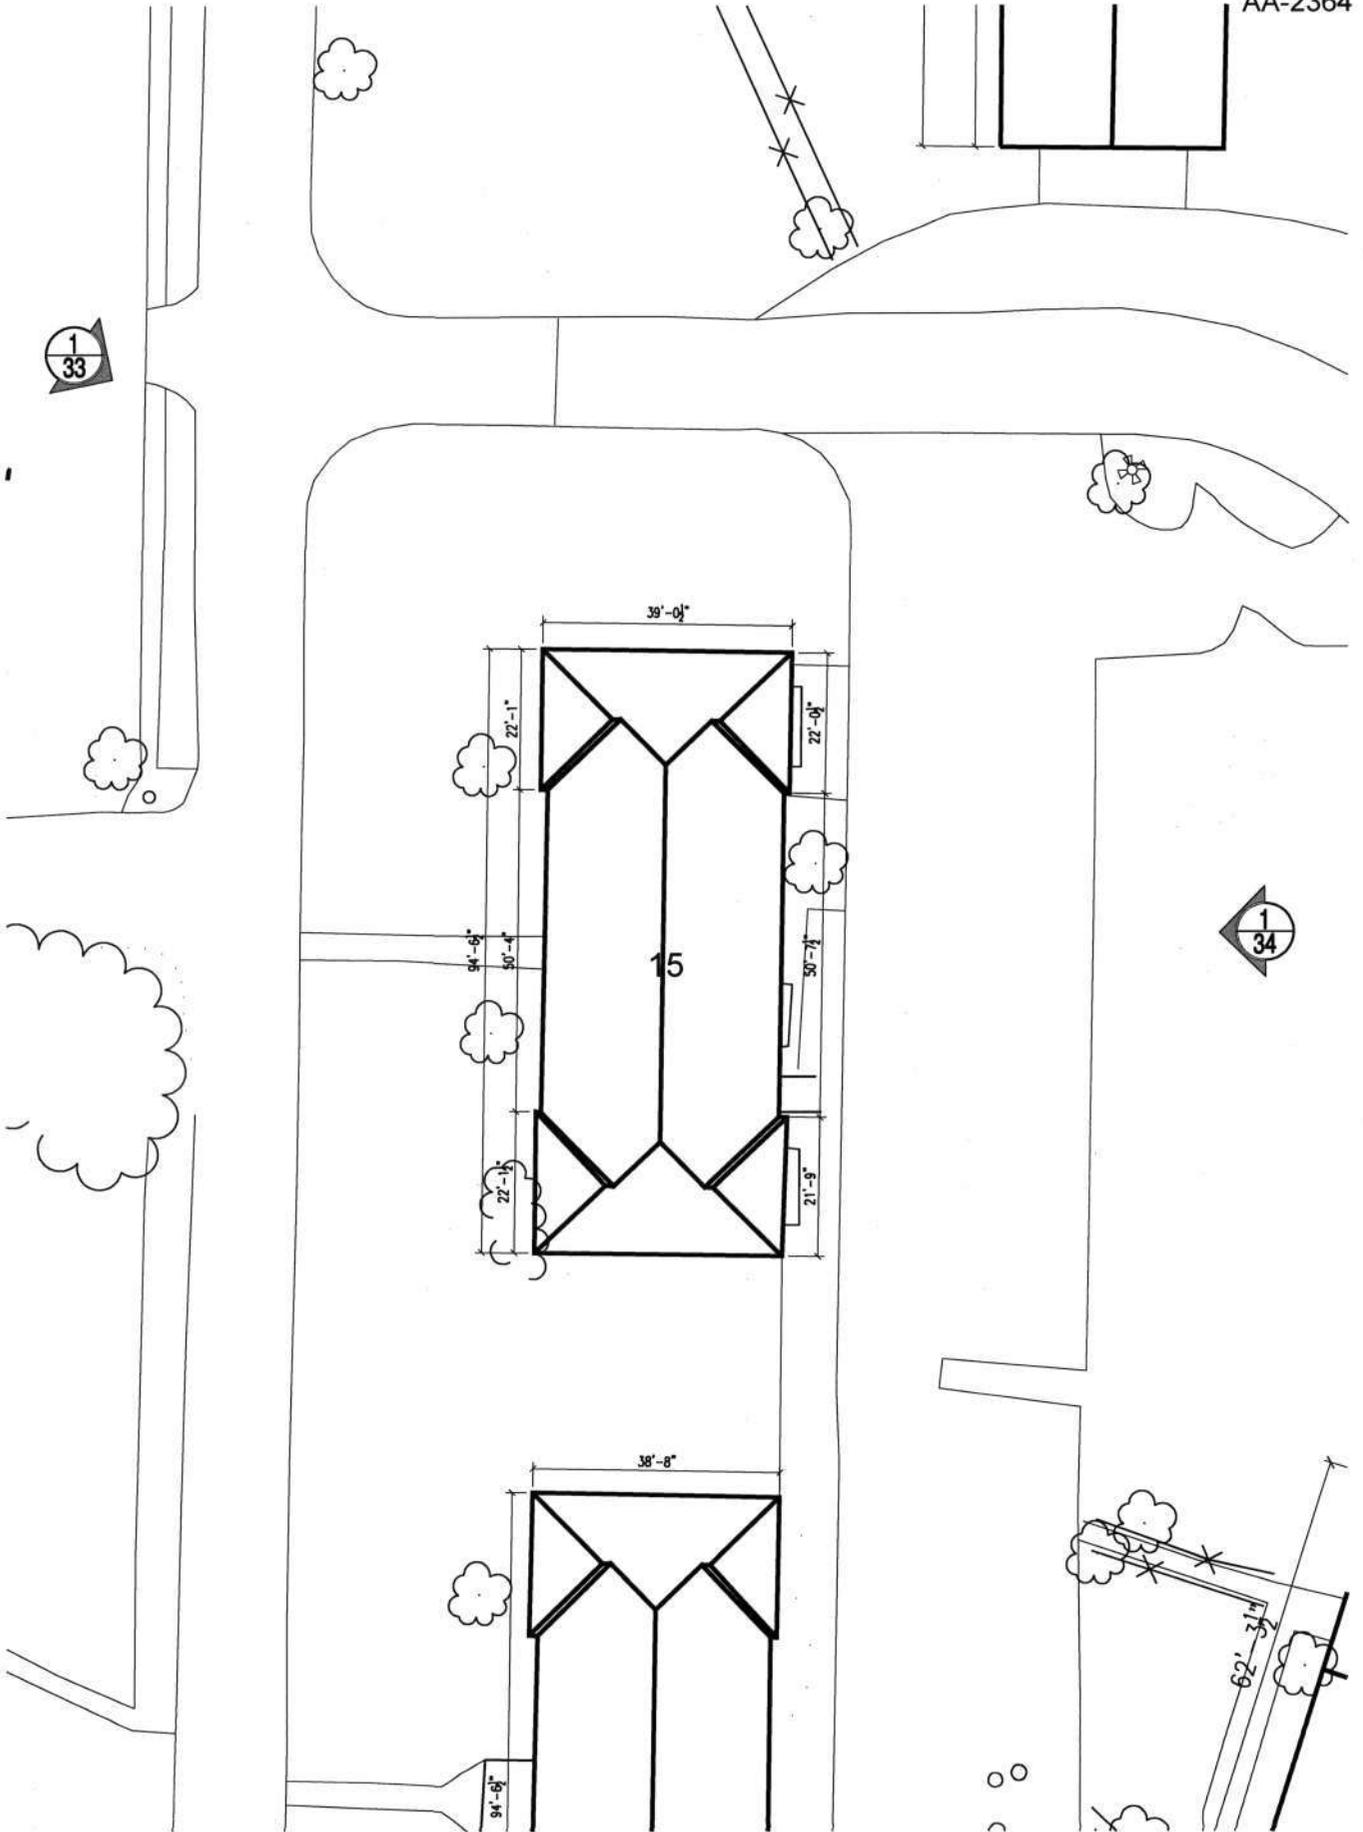

1/33

1/34

BLDG. #15 2 STORY BRICK MAPLE

1" = 30'-0"





KEY:
A: ORIGINAL
 1924-1936
B: EXPANSION
 1937-1956
C: MODERN
 1956-

AA-2364

SITE PLAN
 879



DESIGNED					
DRAWN					
CHECKED	REVISION	DATE	DESCRIPTION	BY	APP.
CERTIFICATION	PROJECT DRAWINGS				DRAWING NO.
	SITE PLAN				
DC YOUTH CENTER LAUREL, MARYLAND					
CHIEF DESIGN & ENGINEERING DIVISION	REGISTRATION NO.	BELL Architects 500 H Street, NE WASHINGTON, D.C. 20002			PROJECT NO. 15-013
	DATE				BLDG NO.
ARCHITECT	GOVERNMENT OF THE DISTRICT OF COLUMBIA OFFICE OF PROPERTY MANAGEMENT				DATE: 1/12/67
DATE					SHEET 1 OF





AA-2364

Maple (#15)

Forest Haven District

Anne Arundel, Maryland

Scott Knight

11/28/06

MD SHPO

Northern corner

1/2



AA-2364

Maple (#15)

Forest Haven District

Anne Arundel, Maryland

Scott Knight

11/27/06

MD SHPO

Southwest elevation (rear)

2/2

**MARYLAND HISTORICAL TRUST
DETERMINATION OF ELIGIBILITY FORM**

NR Eligible: yes
no

Property Name: Oak (#16) Inventory Number: AA-2364
 Address: River Road City: Laurel (Ft. Meade) Zip Code: 20724
 County: Anne Arundel USGS Topographic Map: Laurel
 Owner: United States Government Is the property being evaluated a district? yes
 Tax Parcel Number: 96 Tax Map Number: 20 Tax Account ID Number: 05951790
 Project: Oak Hill Youth Center Agency: DC Office of Property Management
 Site visit by MHT Staff: no yes Name: _____ Date: _____
 Is the property located within a historic district? yes no

If the property is within a district District Inventory Number: AA- 2364
 NR-listed district yes Eligible district yes District Name: Forest Haven
 Preparer's Recommendation: Contributing resource yes no Non-contributing but eligible in another context

If the property is not within a district (or the property is a district)
 Preparer's Recommendation: Eligible yes no

Criteria: A B C D Considerations: A B C D E F G None

Documentation on the property/district is presented in:

Description of Property and Eligibility Determination: *(Use continuation sheet if necessary and attach map and photo)*

Building 16 is one of two dormitories constructed during the 1941 fiscal year. It may also be one of two dormitories described as cottages housing 'more dependent retarded' which were subject to major renovation in 1961. The red brick building has eleven thousand (11,000) square feet split among its two stories and basement. The rectangular plan is broken at the ends of the long sides with a slight projection. The hip roof that covers the entire building is covered in slate tiles, a few of them are missing. Below the roof are a built-in copper gutter and a limestone frieze and cornice that wraps the entire building. At one location there is a round copper downspout, just below the frieze is a leader head. The central section of the main façade has five bays with wooden double hung windows of six over six, some of the glass is broken. The windows have limestone sills, the first floor windows have skewback arches. The head of the second floor window is the buildings frieze. The central bay on the first floor has a limestone surround marking the location of the entrance. The simple surround has a cornice with dentils, the entry door is recessed with a transom above. At the end bays that project there is a single window of three panels. The center panel is a double hung window matching the rest of the building to each side of it is double hung window of two over two.

The ends of the building have the same detailing with three double hung windows per floor, most of the glass is missing.

MARYLAND HISTORICAL TRUST REVIEW	
Eligibility recommended <input checked="" type="checkbox"/>	Eligibility not recommended <input type="checkbox"/>
Criteria: <input checked="" type="checkbox"/> A <input type="checkbox"/> B <input checked="" type="checkbox"/> C <input type="checkbox"/> D	Considerations: <input type="checkbox"/> A <input type="checkbox"/> B <input type="checkbox"/> C <input type="checkbox"/> D <input type="checkbox"/> E <input type="checkbox"/> F <input type="checkbox"/> G <input type="checkbox"/> None
Comments: <u>contributes to AA 2364</u>	
Reviewer, Office of Preservation Services <u>[Signature]</u>	Date <u>2/23/07</u>
Reviewer, NR Program	Date

**MARYLAND HISTORICAL TRUST
NR-ELIBILITY REVIEW FORM**

Continuation Sheet No. 1

AA-2364


The rear of the building is similar to the front. The end bays has a single window composed of a double hung window to each side of it is a double hung window of two over two. The upper sash of the central windows was modified to install window AC units. The central section has five bays, the first and last bay have a double hung window with a fanlight transom. The windows are located half way between the first and second levels. Below the windows the brick coursing changes to headers the entire width of the window down to the door below. The doors are halfway between the first and basement levels, slightly below grade. At the three remaining bays double hung windows are at both the first and second floors.

The building satisfies Criterion A of the National Register. The building is not from the original construction but part of its expansion due to increasing population pressure. It provided additional communal housing for resident inmates, and is maintained in a rural setting.

The building satisfies Criterion C of the National Register representing a significant and distinguishable entity whose components lack individual distinction. The building is colonial revival style in style, and keeps with the symmetry of the campus.

Prepared by: Scott Knight of Bell Architects

Date Prepared: January 25, 2006

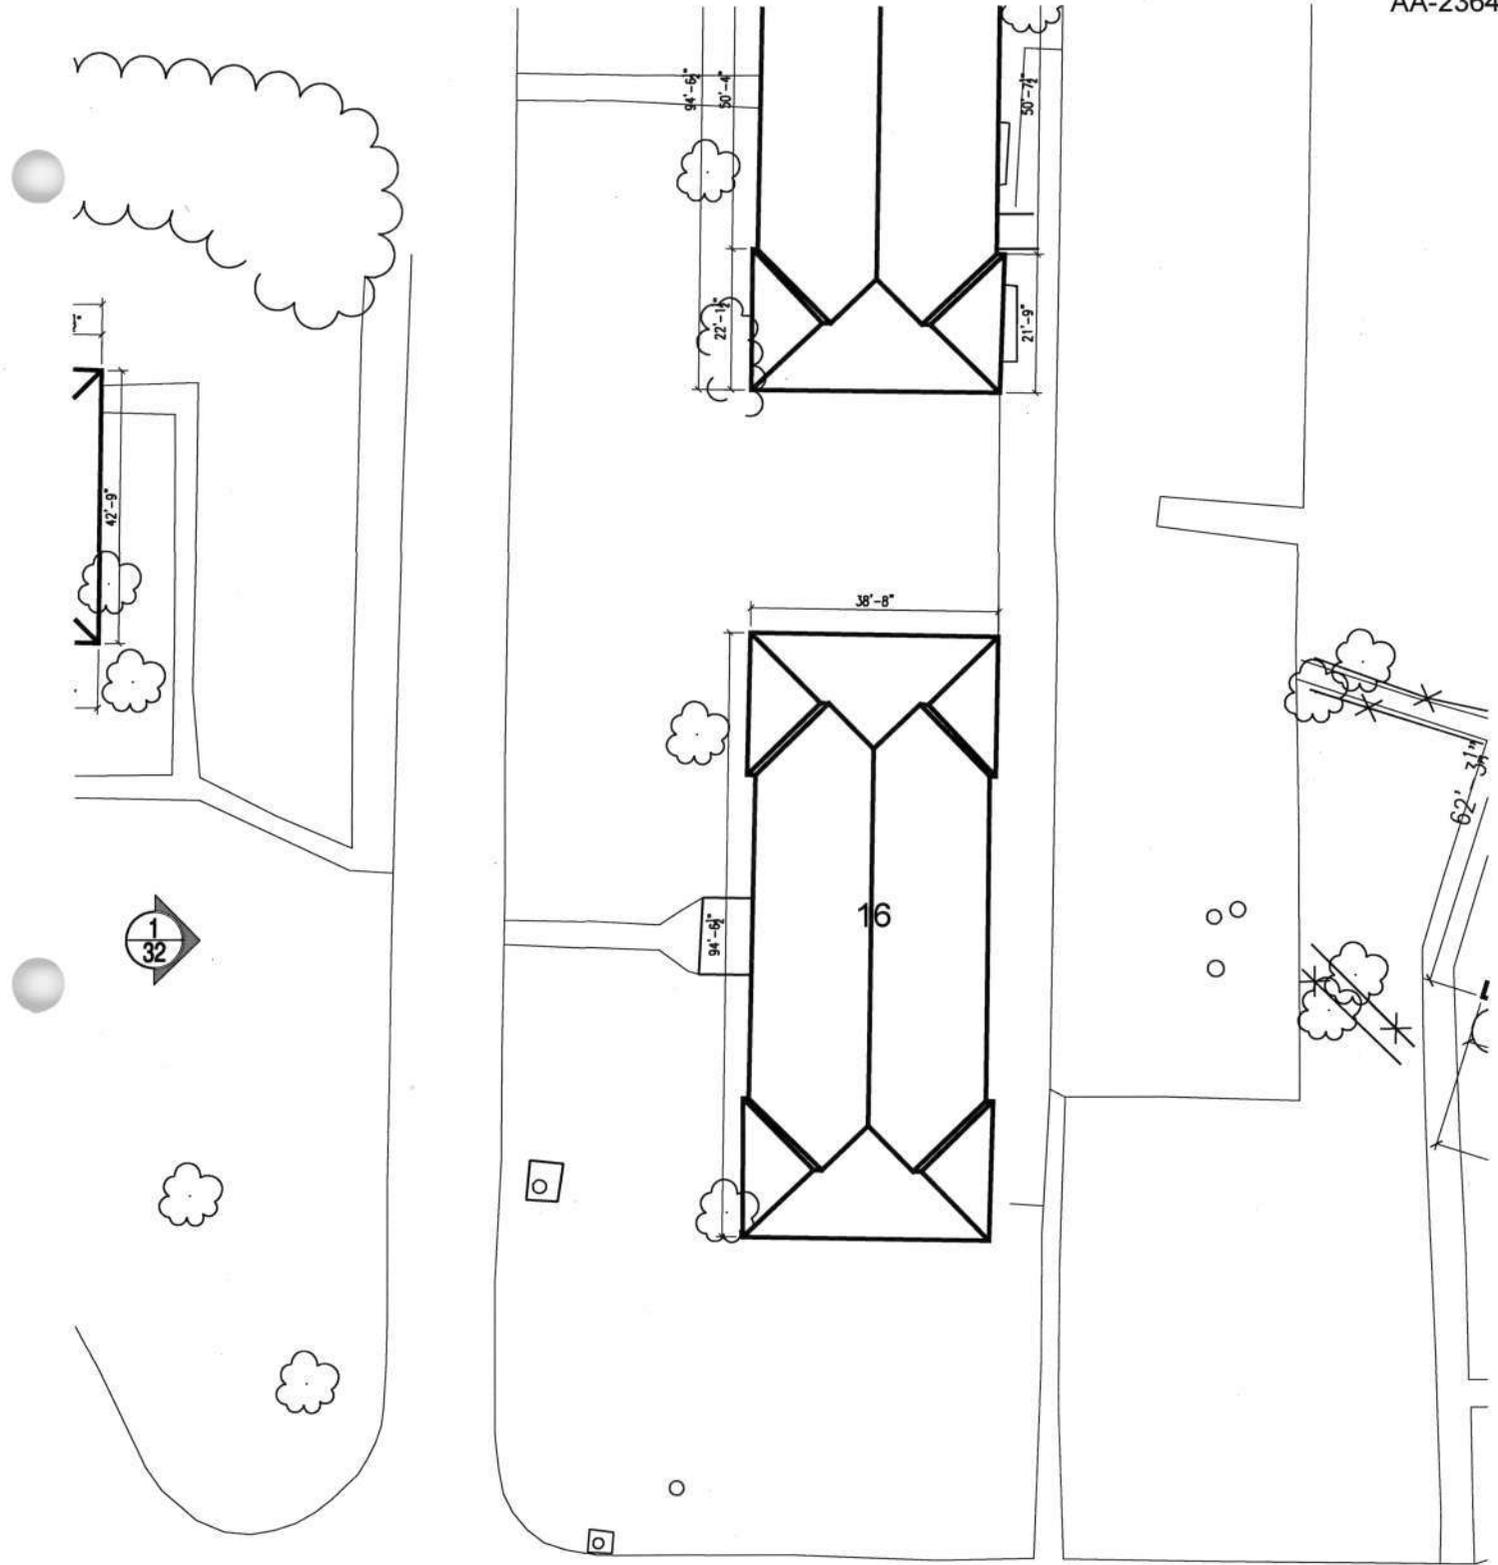

CENTRAL AVENUE



BLDG. #16 2 STORY BRICK
OAK
1" = 30'-0"






KEY:
 A: ORIGINAL
 1924-1936
 B: EXPANSION
 1937-1956
 C: MODERN
 1956-

AA-2364

SITE PLAN

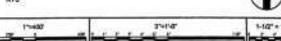

DESIGNED					
DRAWN					
CHECKED	REVISION	DATE	DESCRIPTION	BY	APP.
CERTIFICATION	PROJECT DRAWINGS				
	SITE PLAN				
	DRAWING NO.				
DC YOUTH CENTER LAUREL, MARYLAND			DRAWING NO.		
CHIEF DESIGN & ENGINEERING DIVISION	REGISTRATION NO.	BELL Architects 500 H Street, NE WASHINGTON, D.C. 20002			PROJECT NO 15-013
DATE:	ARCHITECT	GOVERNMENT OF THE DISTRICT OF COLUMBIA OFFICE OF PROPERTY MANAGEMENT			BUILD NO.
DATE:	DATE:				DATE: 1/12/57
					SHEET 1 OF



AA-2364

Oak (#16)

Forest Haven District

Anne Arundel, Maryland

Scott Knight

11/27/06

MD SHPO

Northwest elevation

1/12



AA-2364

Oak (#16)

Forest Haven District

Anne Arundel, Maryland

Scott Knight

11/27/06

MD SHPO

Southeast corner

2/2

**MARYLAND HISTORICAL TRUST
DETERMINATION OF ELIGIBILITY FORM**

NR Eligible: yes
no

Property Name: Morse (#17) Inventory Number: AA-2364
 Address: River Road City: Laurel (Ft. Meade) Zip Code: 20724
 County: Anne Arundel USGS Topographic Map: Laurel
 Owner: United States Government Is the property being evaluated a district? yes
 Tax Parcel Number: 96 Tax Map Number: 20 Tax Account ID Number: 05951790
 Project: Oak Hill Youth Center Agency: DC Office of Property Management
 Site visit by MHT Staff: no yes Name: _____ Date: _____
 Is the property located within a historic district? yes no

If the property is within a district District Inventory Number: AA- 2364
 NR-listed district yes Eligible district yes District Name: Forest Haven
 Preparer's Recommendation: Contributing resource yes no Non-contributing but eligible in another context

If the property is not within a district (or the property is a district)
 Preparer's Recommendation: Eligible yes no

Criteria: A B C D Considerations: A B C D E F G None
 Documentation on the property/district is presented in:


Description of Property and Eligibility Determination: *(Use continuation sheet if necessary and attach map and photo)*
 The construction date for this building appears to be between 1952 and 1961. The 1956 annual report does note that a building program was in progress, although specific buildings in that program are not mentioned. This structure represents part of the overall expansion of the DC Childrens' Center as a whole. As such, it likely served either as dormitory space for residents, or as one of several medial service buildings noted as present in 1966. The building is located on the north side of Central Avenue with its main entrance facing the street. The one story building covers twenty-three thousand (23,000) square feet. The long brick building has multiple low pitched gabled roofs. The central section were the main entrance is located is stepped back from the two adjoining wings. There are two roof areas for this central section a lower roof that connects to the two adjoining wings. The central area is half a story taller, stepped back with its gable end facing the front of the building. The windows are grouped in twos with a stucco panel below.

This building does not meet Criterion A of the National Register. It is constructed after the period of significance, after a change in the focus of the institution to reflect a larger social pattern emphasizing the importance of efficiency, centralization, and modernization.

This building does not meet Criterion C of the National Register. This building is of a different style and orientation than that of the original campus.

Prepared by: Scott Knight of Bell Architects Date Prepared: January 25, 2007

MARYLAND HISTORICAL TRUST REVIEW	
Eligibility recommended <input type="checkbox"/>	Eligibility not recommended <input checked="" type="checkbox"/>
Criteria: <input type="checkbox"/> A <input type="checkbox"/> B <input type="checkbox"/> C <input type="checkbox"/> D	Considerations: <input type="checkbox"/> A <input type="checkbox"/> B <input type="checkbox"/> C <input type="checkbox"/> D <input type="checkbox"/> E <input type="checkbox"/> F <input type="checkbox"/> G <input type="checkbox"/> None
Comments: <u>non-contributing to AA 2364</u>	
Reviewer, Office of Preservation Services <u>[Signature]</u>	Date <u>2/23/07</u>
Reviewer, NR Program	Date

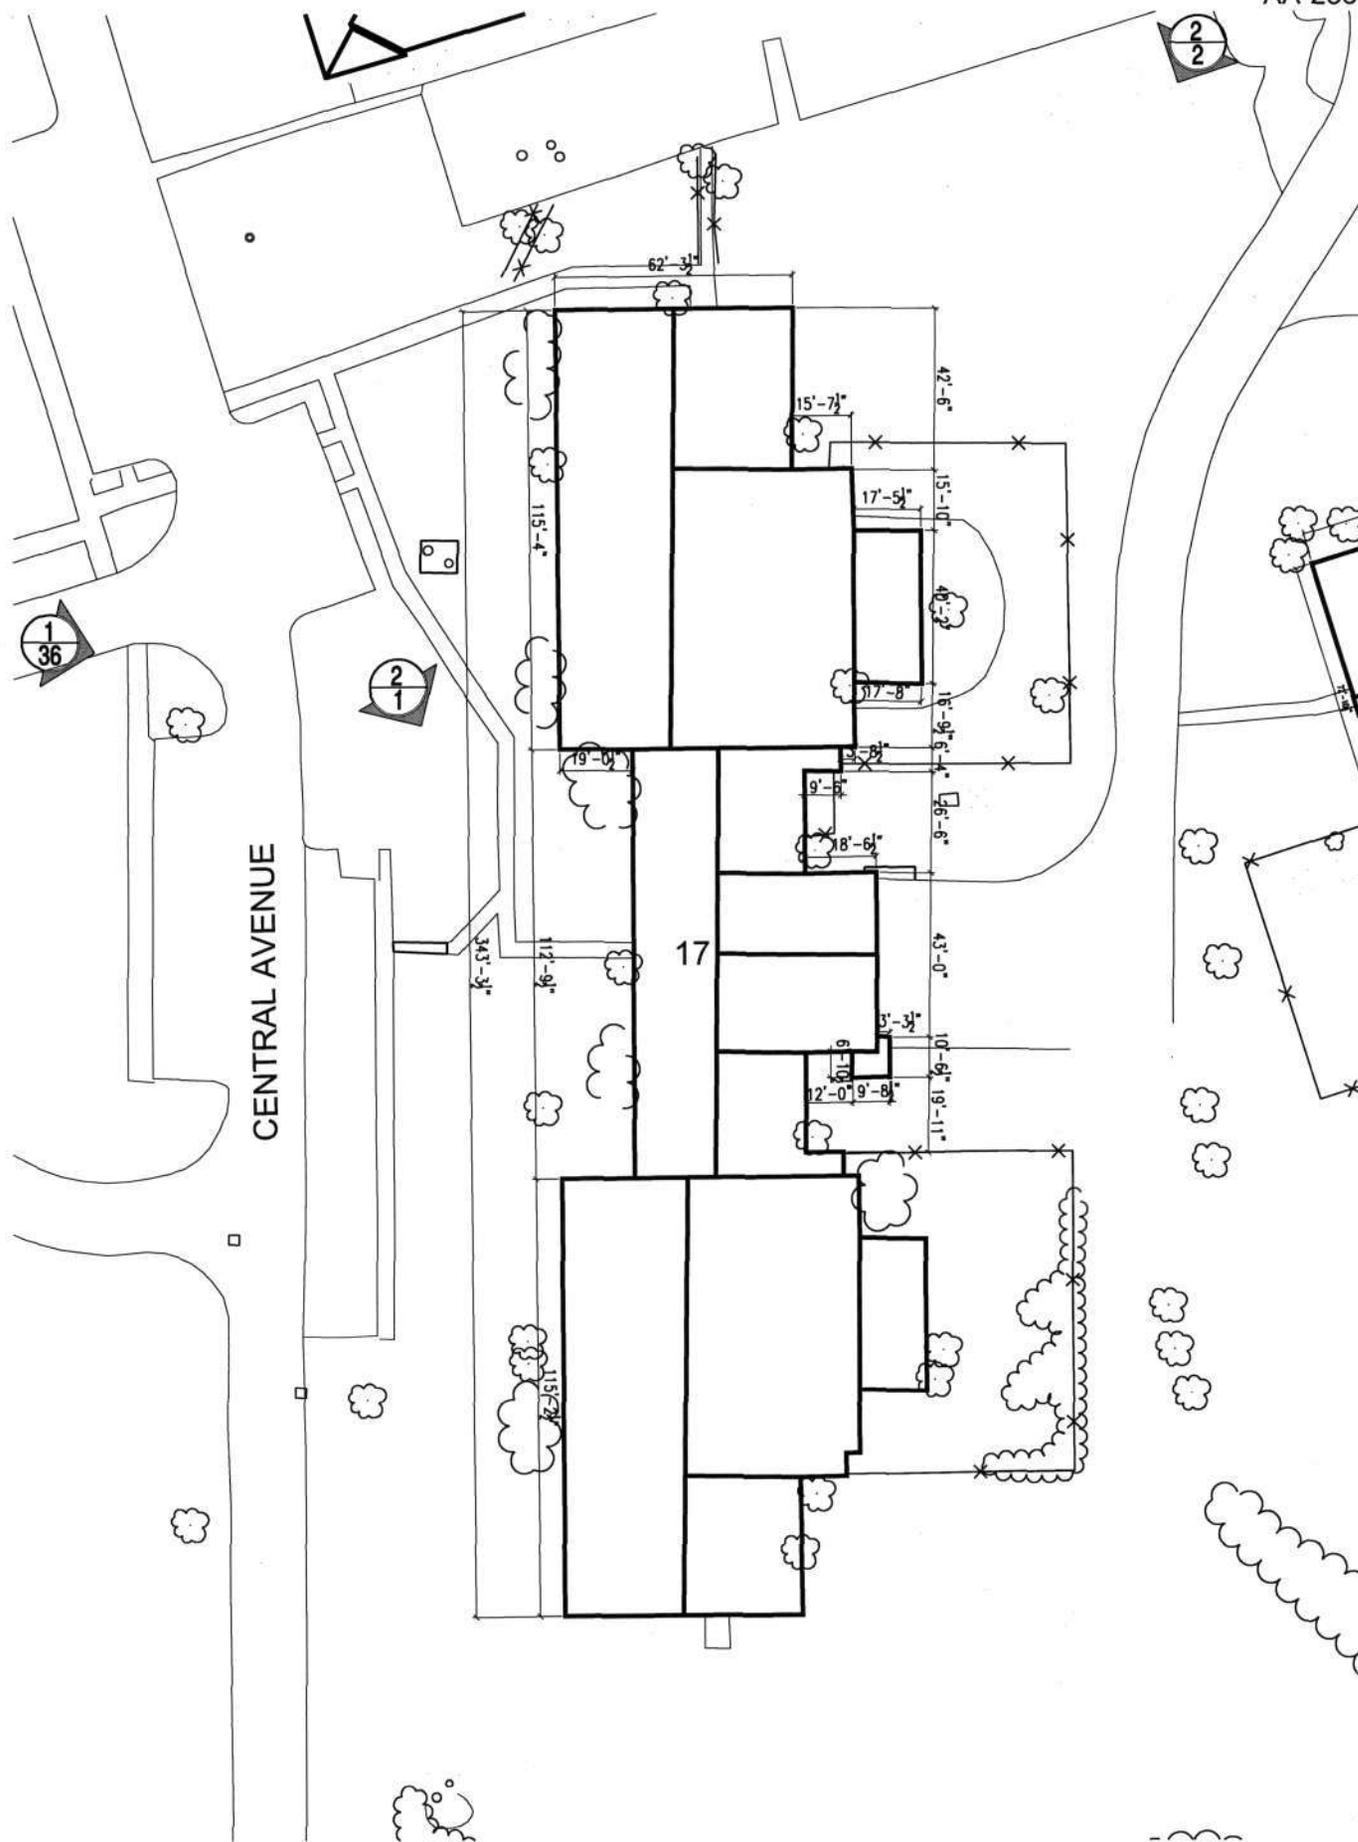


CENTRAL AVENUE

17

BLDG. #17 1 STORY BRICK
 MORSE

1" = 50'-0"



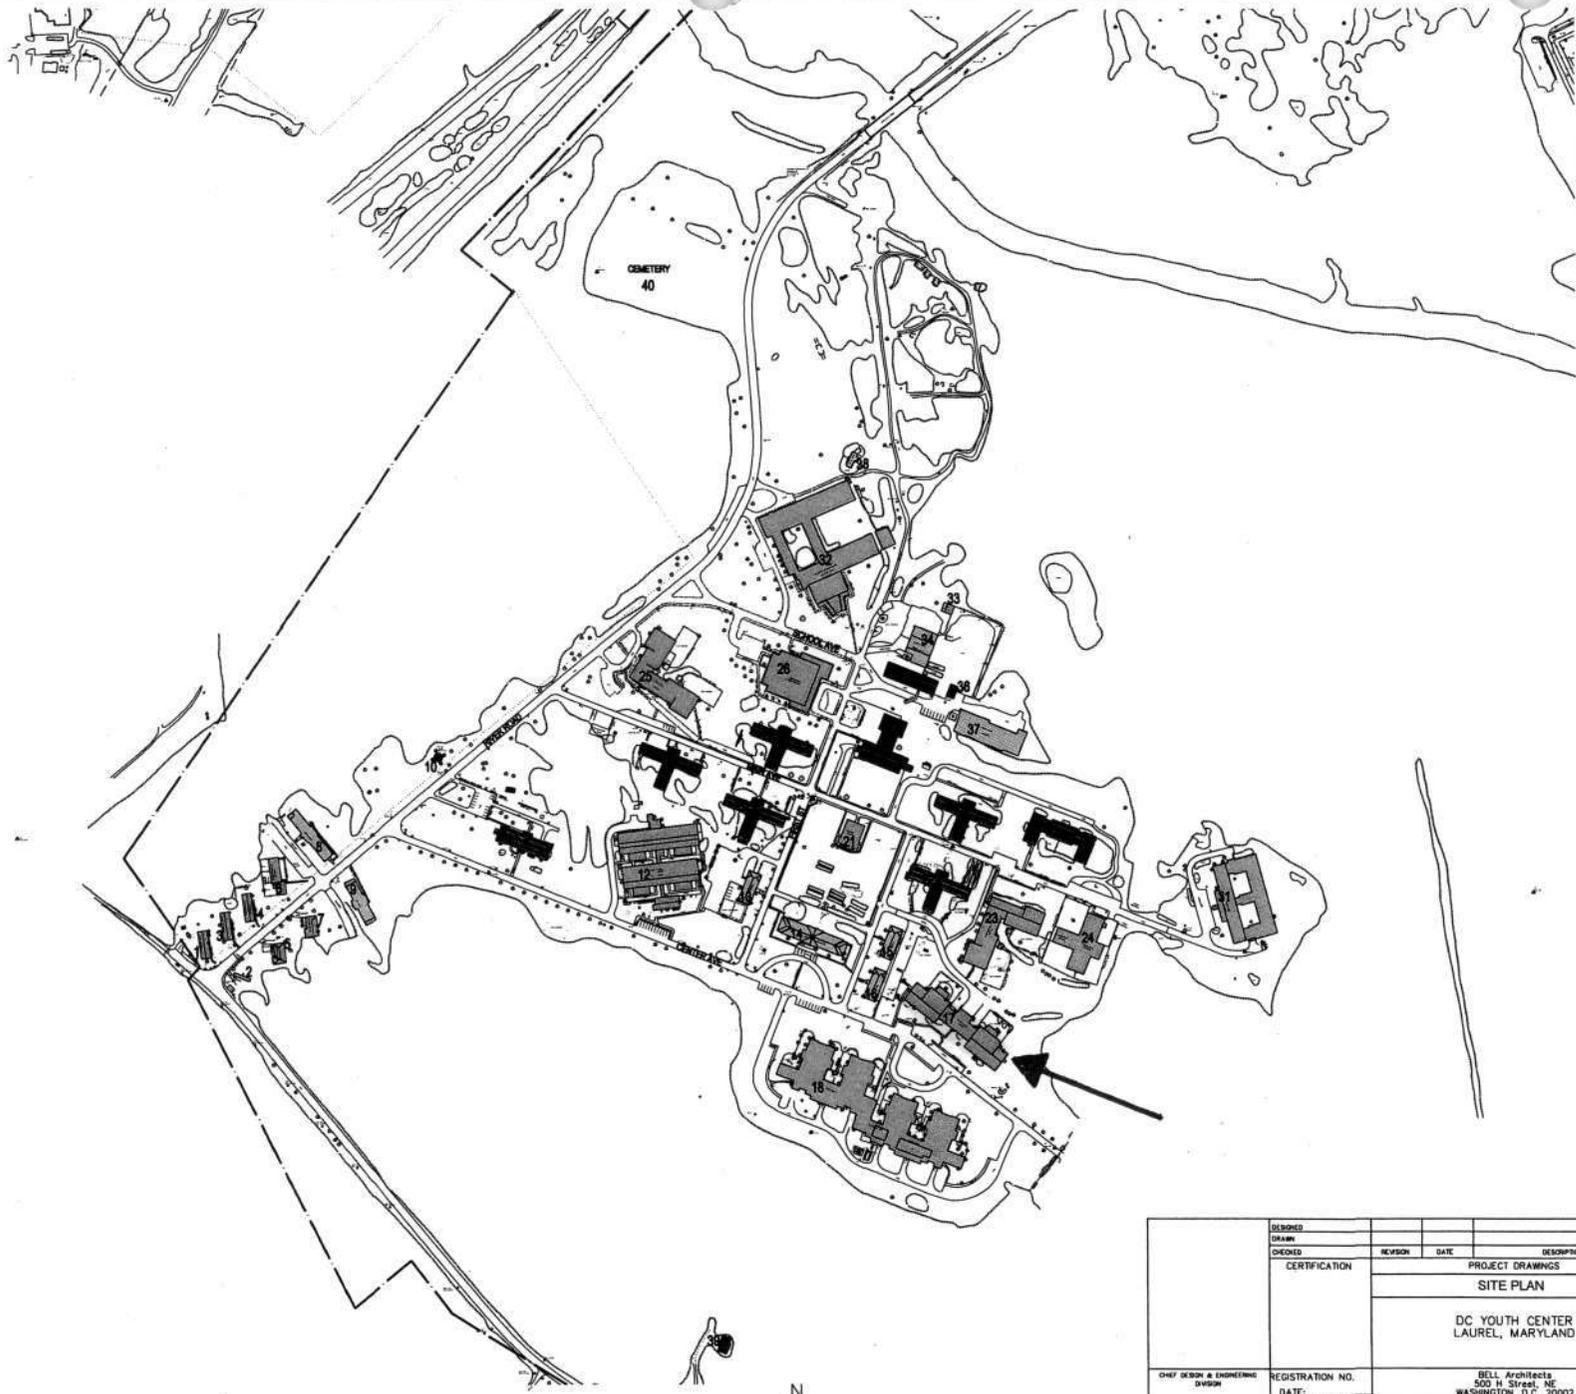

KEY:
 A: ORIGINAL 1924-1936
 B: EXPANSION 1937-1956
 C: MODERN 1956-

CEMETERY
40

AA-2364

SITE PLAN
HTS



DESIGNED					
DRAWN					
CHECKED	REVISION	DATE	DESCRIPTION	BY	APP.
CERTIFICATION	PROJECT DRAWINGS				
	SITE PLAN				
	DRAWING NO.				
			DC YOUTH CENTER LAUREL, MARYLAND		
CHEF DESIGN & ENGINEERING DIVISION	REGISTRATION NO.	BELL Architects 500 H Street, NE WASHINGTON, D.C. 20002			PROJECT NO. 15-013
	DATE:				SLIDE NO.
	ARCHITECT	GOVERNMENT OF THE DISTRICT OF COLUMBIA OFFICE OF PROPERTY MANAGEMENT			DATE: 1/12/07
	DATE:				SHEET 1 OF





AA-2364

Morse (#17)

Forest Haven District

Anne Arundel, Maryland

Scott Knight

11/27/06

MD SHPO

Southwest elevation (front)

1/3



AA-2364

Morse (#17)

Forest Haven District

Anne Arundel, Maryland

Scott Knight

11/27/06

MO SHPO

Entry and southwest wing

2/3



AA-2364

Morse (#17)

Forest Haven District

Anne Arundel, Maryland

Scott Knight

11/27/06

MD SHPO

Northern corner

3/3

**MARYLAND HISTORICAL TRUST
DETERMINATION OF ELIGIBILITY FORM**

NR Eligible: yes
no

Property Name: Helen Curley Building (#18) Inventory Number: AA-2364
 Address: River Road City: Laurel (Ft. Meade) Zip Code: 20724
 County: Anne Arundel USGS Topographic Map: Laurel
 Owner: United States Government Is the property being evaluated a district? yes
 Tax Parcel Number: 96 Tax Map Number: 20 Tax Account ID Number: 05951790
 Project: Oak Hill Youth Center Agency: DC Office of Property Management
 Site visit by MHT Staff: no yes Name: _____ Date: _____
 Is the property located within a historic district? yes no

If the property is within a district District Inventory Number: AA- 2364
 NR-listed district yes Eligible district yes District Name: Forest Haven
 Preparer's Recommendation: Contributing resource yes no Non-contributing but eligible in another context

If the property is not within a district (or the property is a district)
 Preparer's Recommendation: Eligible yes no

Criteria: A B C D Considerations: A B C D E F G None

Documentation on the property/district is presented in:


Description of Property and Eligibility Determination: *(Use continuation sheet if necessary and attach map and photo)*
 Built between 1961 and 1966, as the structure is not present on the 1961 aerial and is complete on the 1970 aerial. This is one of four structures completed after the main DCCC expansion program. As the largest structure on the campus, it appears to be a likely candidate for the 200 bed infirmary noted as present in 1966, suggesting an actual construction date between 1961 and 1966. Located on the south side of Central Avenue, this one story brick and concrete building covers sixty-nine thousand (69,000) square feet. The plan has two identical sections, one set back from the other. Each has two identical wings with concrete wall enclosures. The brick walls of the building are topped with a concrete frieze, and a flat roof. Two mechanical penthouses extend up another story at the rear of the building. Most of the windows for the building face the courtyards, a few are at the rear with the loading docks, and none are on the front. The concrete walls that create the courtyards, also split each into three sections. A small room incorporated into the wall provides access between the courtyards.

This building does not meet Criterion A of the National Register. It is constructed after the period of significance, after a change in the focus of the institution to reflect a larger social pattern emphasizing the importance of efficiency, centralization, and modernization.

This building does not meet Criterion C of the National Register. This building is of a different architectural style and orientation than that of the original campus.

Prepared by: Scott Knight of Bell Architects Date Prepared: January 25, 2007

MARYLAND HISTORICAL TRUST REVIEW	
Eligibility recommended <input type="checkbox"/>	Eligibility not recommended <input checked="" type="checkbox"/>
Criteria: <input type="checkbox"/> A <input type="checkbox"/> B <input type="checkbox"/> C <input type="checkbox"/> D	Considerations: <input type="checkbox"/> A <input type="checkbox"/> B <input type="checkbox"/> C <input type="checkbox"/> D <input type="checkbox"/> E <input type="checkbox"/> F <input type="checkbox"/> G <input type="checkbox"/> None
Comments: <u>non-contributing to AA 2364</u>	
Reviewer, Office of Preservation Services <u>[Signature]</u>	Date <u>2/23/07</u>
Reviewer, NR Program	Date

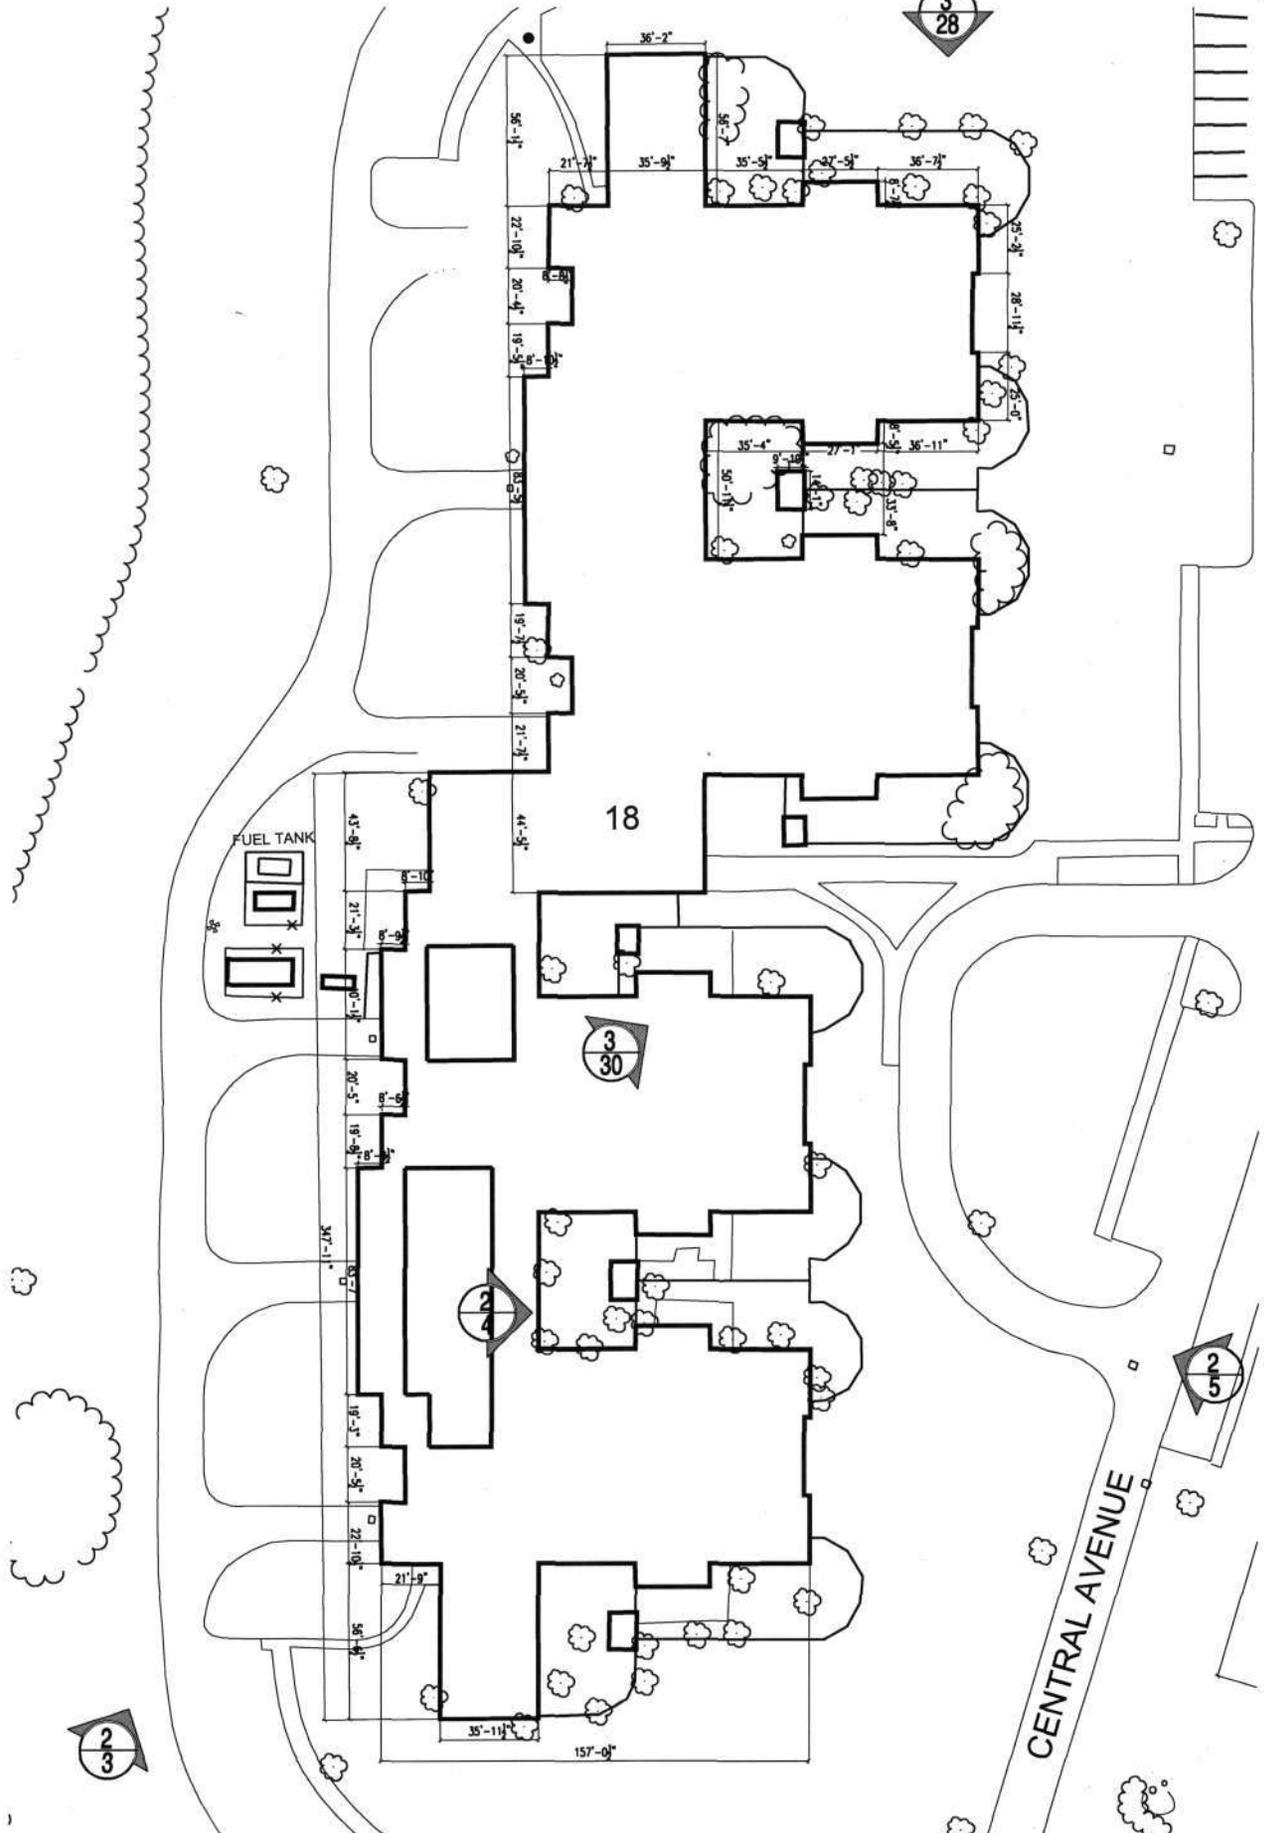

BLDG. #18 1 STORY BRICK HELEN CURLEY BLDG.
1" = 75' 0"






KEY:
 A: ORIGINAL
 1924-1936
 B: EXPANSION
 1937-1956
 C: MODERN
 1956-

AA-2364

SITE PLAN

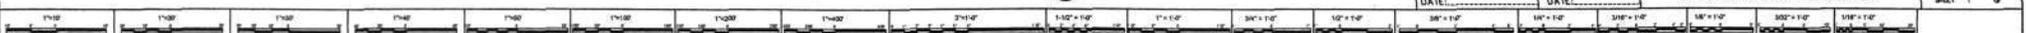

DESIGNED	REVISION	DATE	DESCRIPTION	BY	APP.
DRAWN					
CHECKED					
CERTIFICATION		PROJECT DRAWINGS			DRAWING NO.
		SITE PLAN			
		DC YOUTH CENTER LAUREL, MARYLAND			
CHIEF DESIGN & ENGINEERING DIVISION	REGISTRATION NO.	BELL Architects 500 H Street NE WASHINGTON, D.C. 20002		PROJECT NO. 15-013	
	DATE:			B.D.C. NO.	
	ARCHITECT	GOVERNMENT OF THE DISTRICT OF COLUMBIA OFFICE OF PROPERTY MANAGEMENT		DATE: 1/12/57	
	DATE:			SHEET 1 OF	



AA-2364

Helen Curley Building (#18)

Forest Haven District

Anne Arundel, Maryland

Scott Knight

11/27/06

MD SHPO

Southeast corner

1/2



AA-2364

Helen Curley Building (#18)

Forest Haven District

Anne Arundel, Maryland

Scott Knight

11/27/06

MD SHPO

Northeast elevation (front)

2/2

**MARYLAND HISTORICAL TRUST
DETERMINATION OF ELIGIBILITY FORM**

NR Eligible: yes ___
no ___

Property Name: Hawthorne (#19) Inventory Number: AA-2364
 Address: River Road City: Laurel (Ft. Meade) Zip Code: 20724
 County: Anne Arundel USGS Topographic Map: Laurel
 Owner: United States Government Is the property being evaluated a district? ___yes
 Tax Parcel Number: 96 Tax Map Number: 20 Tax Account ID Number: 05951790
 Project: Oak Hill Youth Center Agency: DC Office of Property Management
 Site visit by MHT Staff: X no ___yes Name: _____ Date: _____
 Is the property located within a historic district? Xyes ___no

If the property is within a district

District Inventory Number: AA- 2364

NR-listed district ___yes Eligible district Xyes District Name: Forest Haven

Preparer's Recommendation: Contributing resource Xyes ___no Non-contributing but eligible in another context ___

If the property is not within a district (or the property is a district)

Preparer's Recommendation: Eligible ___yes ___no

Criteria: X A ___B X C ___D Considerations: ___A ___B ___C ___D ___E ___F ___G X None

Documentation on the property/district is presented in:

Description of Property and Eligibility Determination: *(Use continuation sheet if necessary and attach map and photo)*

Under construction from late 1925 until 1927. This is one of the earliest dorm buildings, which were turned over to DC in March 1927 by the construction contractor when the budget ran out, and finished off by the staff and older boys of the DC Children's Center. Text records note that the basements of one of the three original dorm buildings was used as the communal kitchen until 1932, and that the basement of a second was used as the communal dinning hall until 1932. Minor renovation of this building was likely carried out in 1944.

The building is located on the south side of Main Avenue. This cross shaped two story red brick building has a total twenty thousand (20,000) square feet. At the intersection of its slate covered gable roofs is an octagonal lantern of wood with a copper roof. The building has three rectangular wings of equal width and length, three bays wide and eight bays long. Most of the glass is broken out of the double hung wood windows of the building, each has a cast stone sill. The fourth wing matches in width, but much shorter in length. Two of the wings have a round copper vents at the center of the ridge. The building is built on a hill side so there is an entrance at grade to the first level on one side and on the opposite side an entrance on grade to the second level.

MARYLAND HISTORICAL TRUST REVIEW

Eligibility recommended X Eligibility not recommended ___

Criteria: X A ___B X C ___D Considerations: ___A ___B ___C ___D ___E ___F ___G ___None

Comments: _____

contributes to AA 2364

Reviewer, Office of Preservation Services

[Signature]
Reviewer, NR Program

Date

2/23/07

Date

MARYLAND HISTORICAL TRUST
NR-ELIBILITY REVIEW FORM

Continuation Sheet No. 1

AA-2364

The main entrance to this building is on the lower side at the shortest wing. The gable end is wing two stories tall with a wood cornice with a small return. At the first level there are three arches, the center one has a recessed area where a door is located. The other two are filled with brick slightly recessed from the wall surface, with a double hung window in the center. At the second level double hung windows vertically align with the windows below. At the central bay there is a recessed panel in the brick face from the floor line ending in an arch. In the panel is a wood panel with a window above, and projecting out is a half round iron balcony. The two wings that are perpendicular to the entry are almost mirror images. The exception is the rear of one of the wings has a concrete bridge leading to a door on the second level.

The gable ends are two stories tall with wood cornice with a small return. Above the second floor windows of the gable end is a rectangular panel that is slightly recessed, matching the width of the window. A recessed panel runs from a cast stone sill at the second floor to an arch above the window, at the center of the gable end. The arch is filled with a panel containing a square louver. At the spring line of the arch is a cast stone sill. The width of the recessed is considerable wider than that of the window.


The wing opposite the main entrance is a single story, it has a gable end has a simple wood cornice and a small return, near the peak is a round louver. Three equal arches make a colonnade with the entrance door behind. The spring line of the arches has a solder course that holds the two header courses that make up the arches. The rest of the wall every sixth course is headers. Both the windows and door on this end are boarded up. At each end of the colonnade is an arched opening matching the size of the window, with a cast stone sill. Along the one side of this wing is a chimney that projects out to the edge of the fascia. Near the top of the chimney is a recess with an arched top. The chimney has a cast stone is top.

The building satisfies Criterion A of the National Register. This was one of the original buildings of the campus that provided housing.


The building satisfies Criterion C of the National Register representing a significant and distinguishable entity whose components lack individual distinction. The building is from the original period, in the colonial revival style. Even though the building has gone through several renovations the exterior retains its architectural character.

Prepared by: Scott Knight of Bell Architects

Date Prepared: January 25, 2007

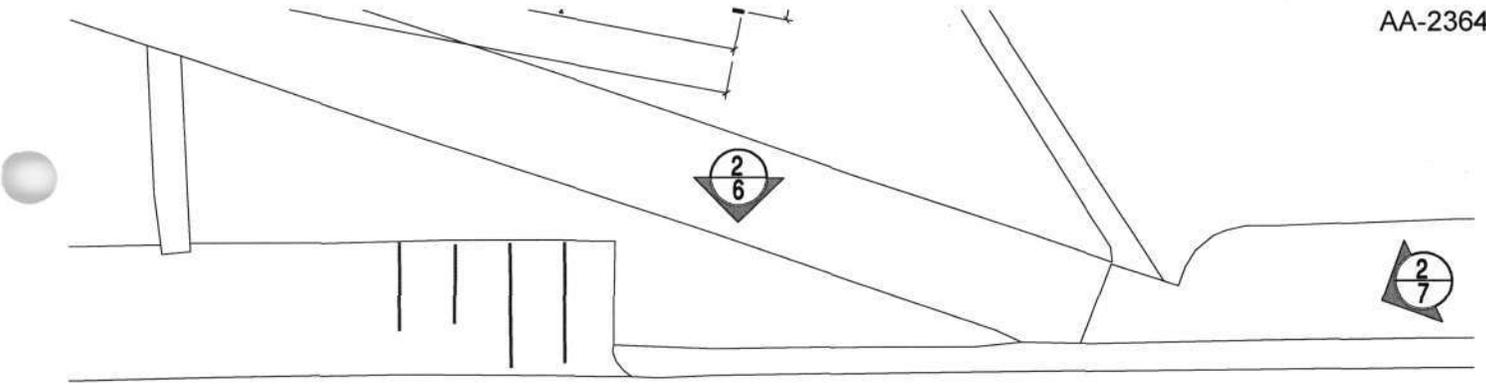

MAIN AVENUE

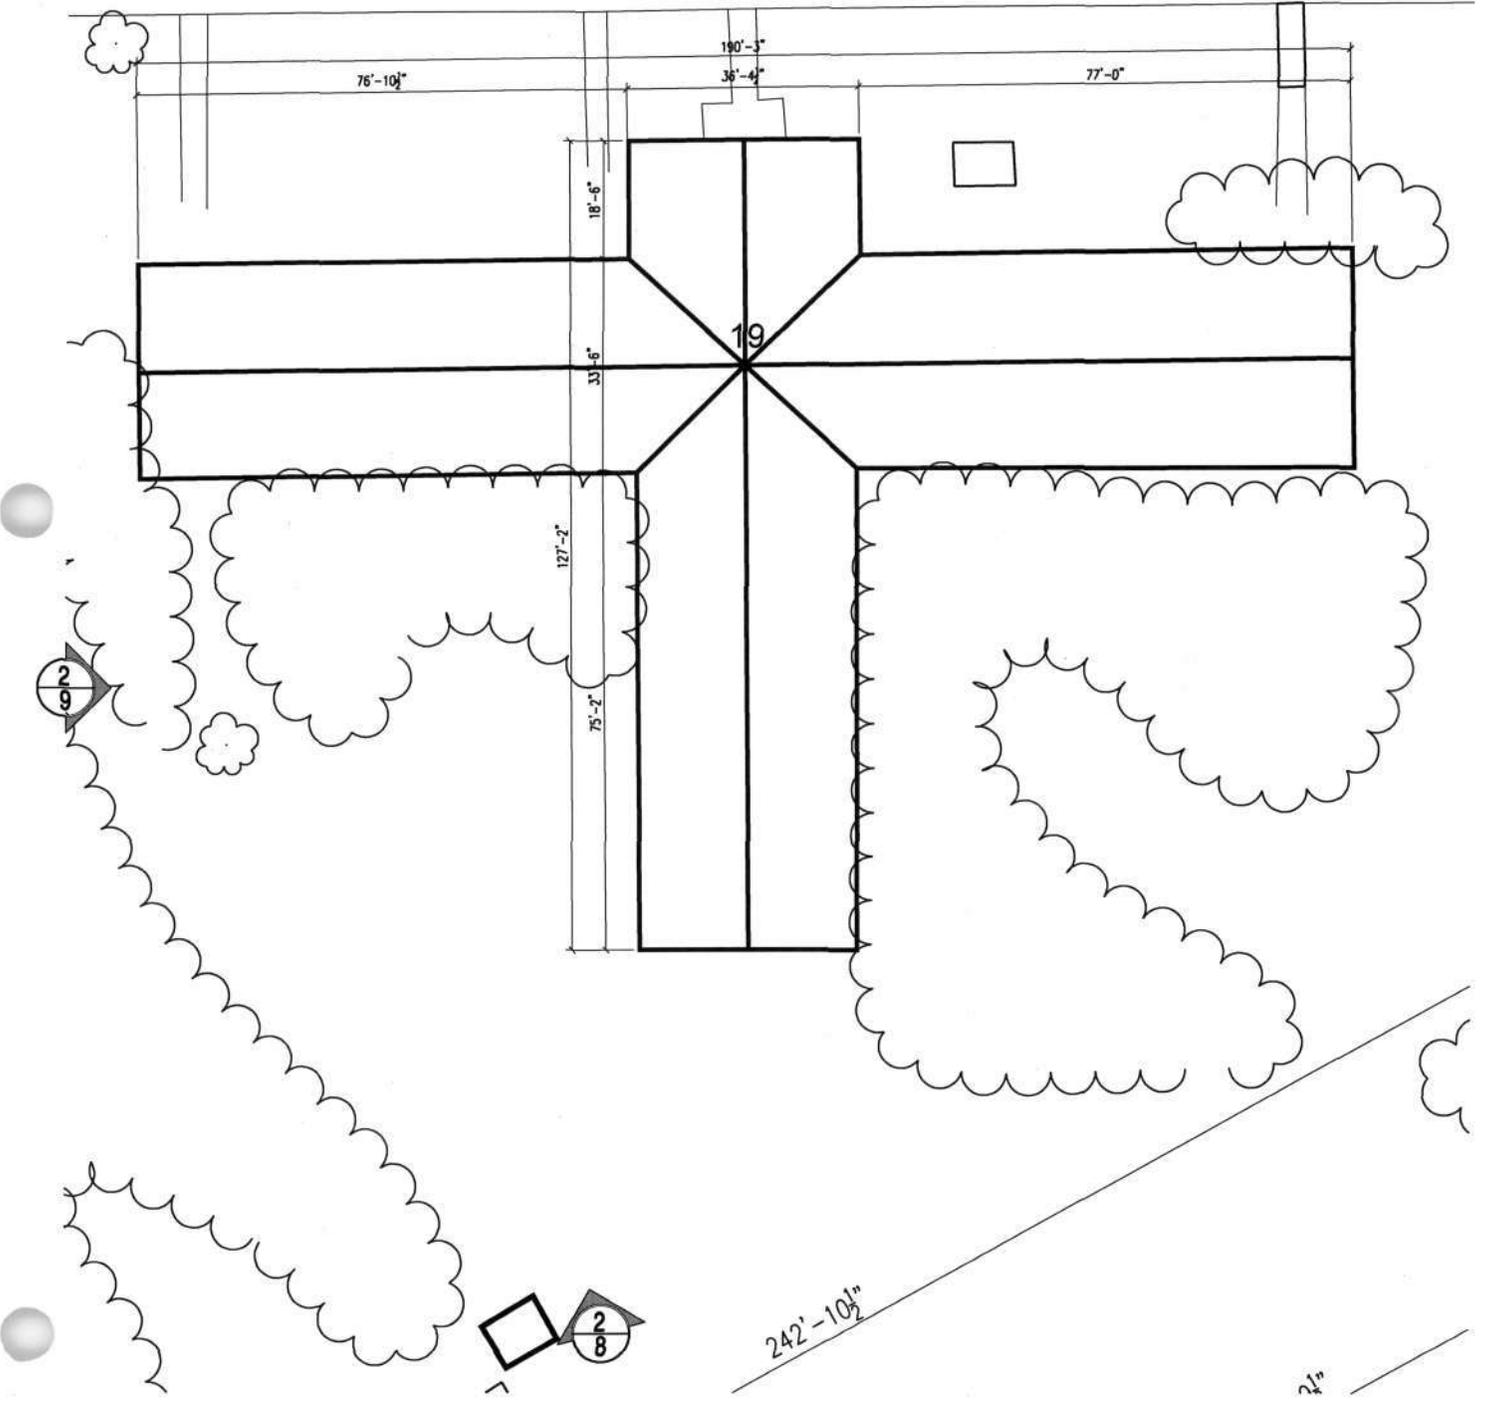

BLDG. #19 2 STORY BRICK
 HAWTHORNE
 1" = 30'-0"





KEY:
A: ORIGINAL
 1924-1936
B: EXPANSION
 1937-1956
C: MODERN
 1956-

AA-2364

SITE PLAN



DESIGNED					
DRAWN					
CHECKED	REVISION	DATE	DESCRIPTION	BY	APP.
CERTIFICATION	PROJECT DRAWINGS				
	SITE PLAN				
	DRAWING NO.				
DC YOUTH CENTER LAUREL, MARYLAND			DRAWING NO.		
CHEF DESIGN & ENGINEERING DIVISION	REGISTRATION NO.	BELL Architects 500 H Street, NE WASHINGTON, D.C. 20002			PROJECT NO. 15-013
	DATE:				BLDG NO.
	ARCHITECT	GOVERNMENT OF THE DISTRICT OF COLUMBIA OFFICE OF PROPERTY MANAGEMENT			DATE: 1/12/07
	DATE:				SHEET 1 OF



AA-2364

Hawthorne (#19)

Forest Haven District

Anne Arundel, Maryland

Scott Knight

11/27/06

MD SHPO

Southwest elevation (rear)

1/2



AA-2364

Hawthorne (#19)

Forest Haven District

Anne Arundel, Maryland

Scott Knight

11/27/06

MO SHPO

Eastern corner

2/2

**MARYLAND HISTORICAL TRUST
DETERMINATION OF ELIGIBILITY FORM**

NR Eligible: yes
no

Property Name: Dogwood (#20) Inventory Number: AA-2364
 Address: River Road City: Laurel (Ft. Meade) Zip Code: 20724
 County: Anne Arundel USGS Topographic Map: Laurel
 Owner: United States Government Is the property being evaluated a district? yes
 Tax Parcel Number: 96 Tax Map Number: 20 Tax Account ID Number: 05951790
 Project: Oak Hill Youth Center Agency: DC Office of Property Management
 Site visit by MHT Staff: no yes Name: _____ Date: _____
 Is the property located within a historic district? yes no

If the property is within a district

District Inventory Number: AA- 2364

NR-listed district yes Eligible district yes District Name: Forest Haven

Preparer's Recommendation: Contributing resource yes no Non-contributing but eligible in another context

If the property is not within a district (or the property is a district)

Preparer's Recommendation: Eligible yes no

Criteria: A B C D Considerations: A B C D E F G None
 Documentation on the property/district is presented in:

Description of Property and Eligibility Determination: *(Use continuation sheet if necessary and attach map and photo)*

Under construction from late 1925 until 1927. This is probably one of the earliest dorm buildings, which were turned over to DC in March 1927 by the construction contractor when the budget ran out, and finished off by the staff and older boys of the DC Children's Center. Text records note that the basements of one of these three original buildings was used as the communal kitchen until 1932, and that the basement of a second was used as the communal dinning hall until 1932. Minor renovation of this building was likely carried out in 1944, and it was subject to a second renovation in the 1963 fiscal year.

The building is located on the south side of Main Avenue. This cross shaped two story red brick building has a total twenty thousand (20,000) square feet. At the intersection of its slate covered gable roofs is an octagonal lantern of wood with a copper roof. All of the windows of the lantern are boarded up. The building is built on a hill side so there is an entrance at grade to the first level on one side and on the opposite side an entrance on grade to the second level. The building has three rectangular wings of equal width and length, three bays wide and eight bays long. Each of the double hung wood windows of the building has a cast stone sill. The fourth wing matches in width, but much shorter in length.

The shortest wing is the location of the main entrance to this building. The gable end of the short wing is two stories tall with a wood cornice with a small return. At the first level there are three arches, the center one has a recessed area where a door is

MARYLAND HISTORICAL TRUST REVIEW

Eligibility recommended Eligibility not recommended

Criteria: A B C D Considerations: A B C D E F G None

Comments: contributes to AA2364

Reviewer, Office of Preservation Services

[Signature]
Reviewer, NR Program

Date

2/23/07

Date

MARYLAND HISTORICAL TRUST
NR-ELIBILITY REVIEW FORM

Continuation Sheet No. 1

AA-2364

located. The other two are filled with brick slightly recessed from the wall surface, with a double hung window in the center. At the second level double hung windows vertically align with the windows below. At the central bay there is a recessed panel in the brick face from the floor line ending in an arch. In the panel is a door, and projecting out is a half round iron balcony. The two wings flanking the short one are almost identical. The exception is a one story wood projection with a gable roof, which provides a screened entryway to a secondary entrance.

The gable end is two stories tall with wood cornice with a small return. Above the second floor windows of the gable end is a rectangular panel that is slightly recessed, matching the width of the window. A recessed panel runs from a cast stone sill at the second floor to an arch above the window, at the center of the gable end. At the top of the arch is a fanlight with a stone sill. The width of the recessed is considerable wider then that of the window.

The wing opposite the main entrance is a single story. The end has two gables one of brick with three arches that form a colonnade, one being filled in with a double door. Projecting out from the brick wall is a wooden structure three bays wide and one deep. It has a slightly lower asphalt covered gabled roof, supported by wooden post. One of the posts is missing, and another is leaning. Along the one side of this wing is a chimney that projects out to the edge of the fascia, topped with cast stone. Near the top of the chimney is a recess with an arched top.


The building satisfies Criterion A of the National Register. This was one of the original buildings of the campus that provided housing.

The building satisfies Criterion C of the National Register representing a significant and distinguishable entity whose components lack individual distinction. The building is from the original period, in the colonial revival style. Even though the building has gone through several renovations the exterior retains its architectural character.

Prepared by: Scott Knight of Bell Architects

Date Prepared: January 25, 2007


MAIN AVENUE

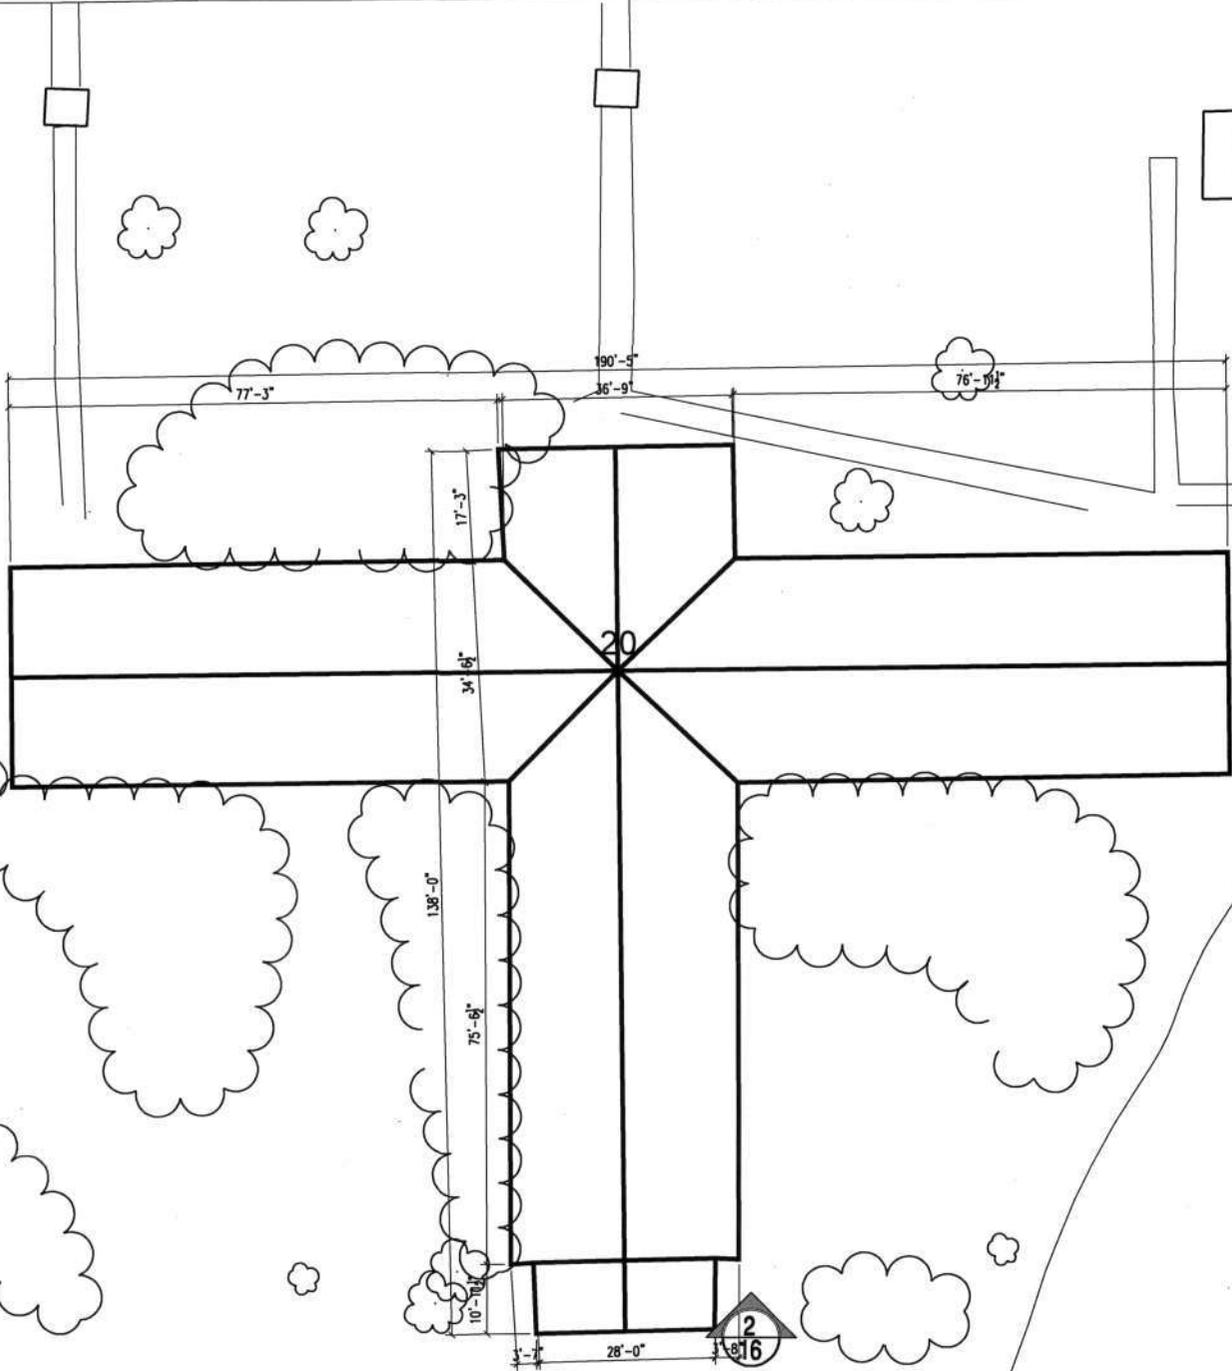

BLDG. #20 2 STORY BRICK DOGWOOD

1" = 30'-0"



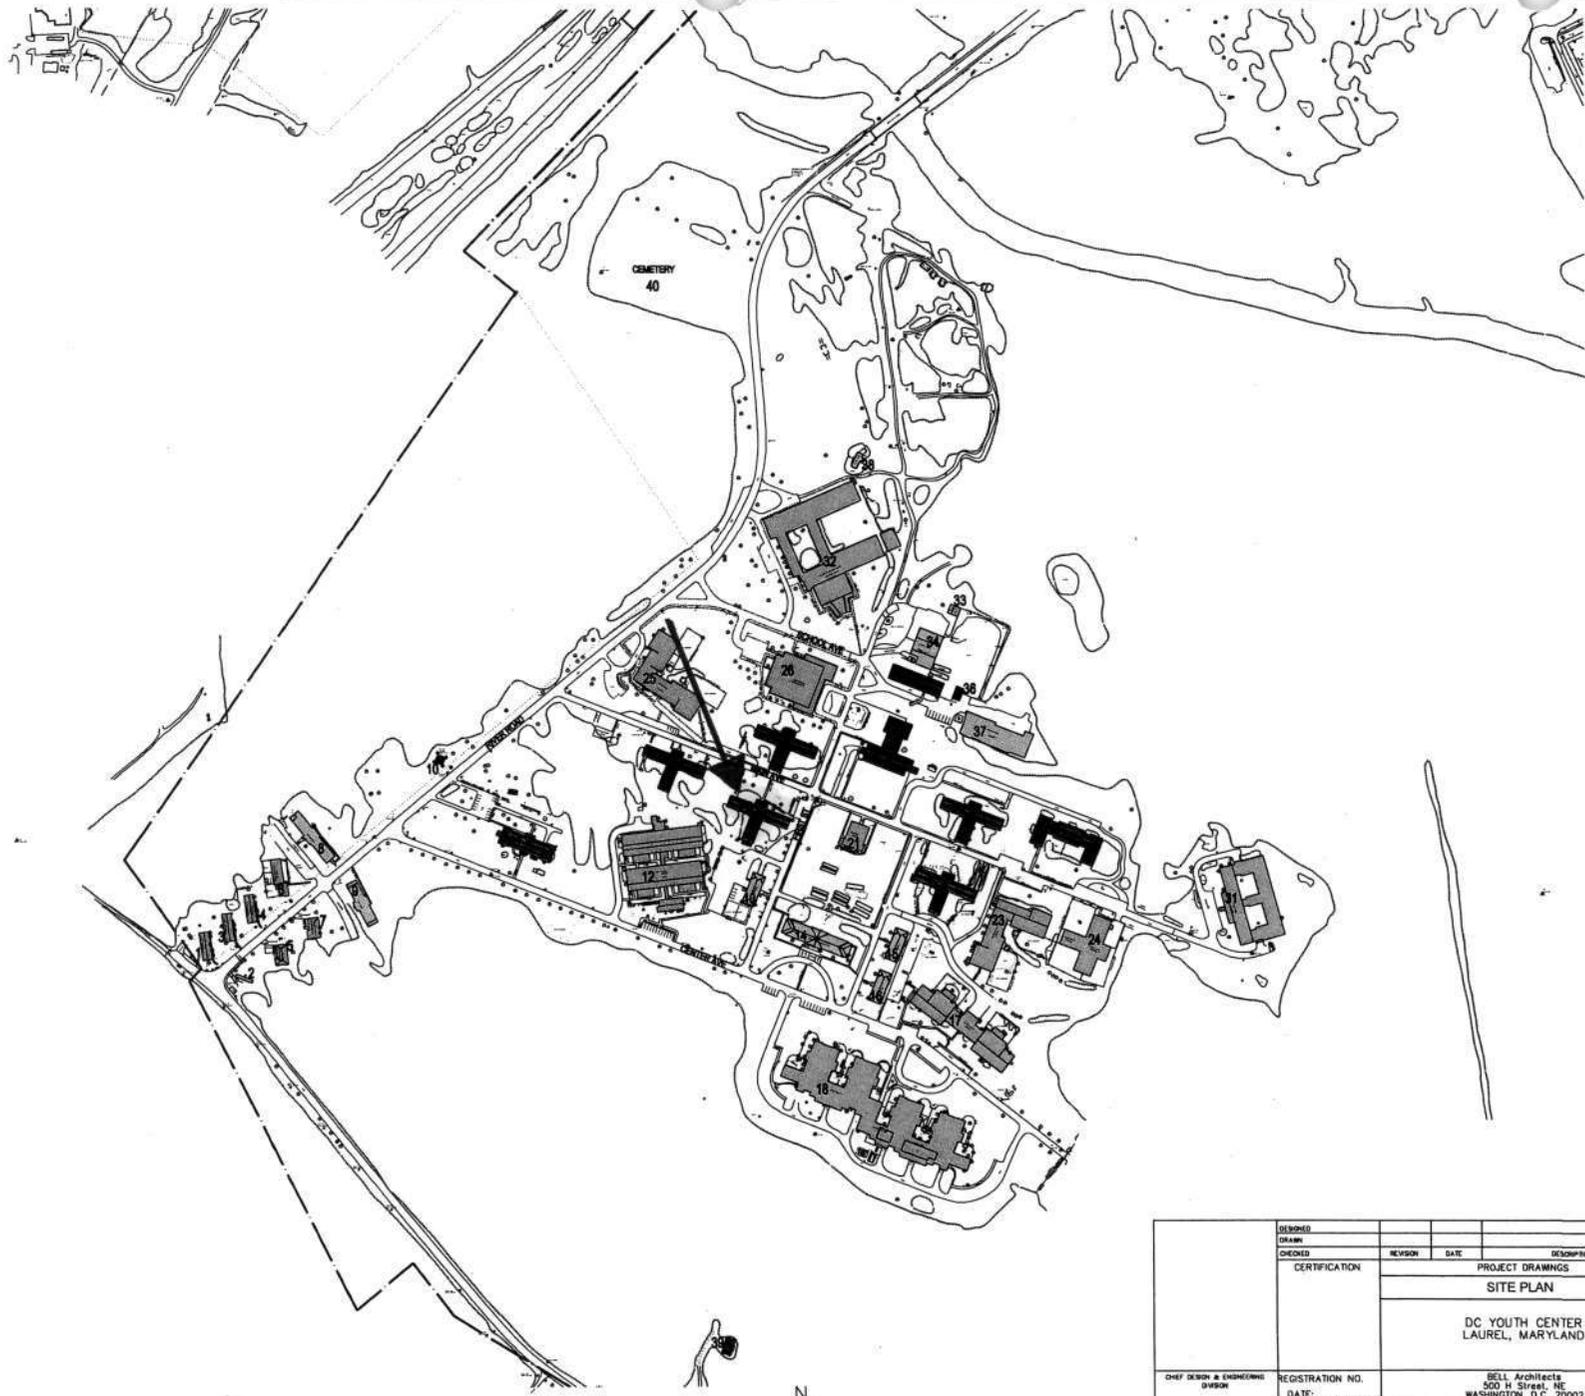

KEY:
 A: ORIGINAL 1924-1936
 B: EXPANSION 1937-1956
 C: MODERN 1956-

AA-2364

SITE PLAN
 NTS



DESIGNED					
DRAWN					
CHECKED	REVISION	DATE	DESCRIPTION	BY	APP.
CERTIFICATION	PROJECT DRAWINGS				DRAWING NO.
	SITE PLAN				
	DC YOUTH CENTER LAUREL, MARYLAND				
CHEF DESIGN & ENGINEERING DIVISION	REGISTRATION NO.	BELL Architects 500 H Street, NE WASHINGTON, D.C. 20002		PROJECT NO. 15-013	
	DATE:			BLDG NO.	
	ARCHITECT	GOVERNMENT OF THE DISTRICT OF COLUMBIA OFFICE OF PROPERTY MANAGEMENT		DATE: 1/12/67	
	DATE:			SHEET 1 OF	





AA-2364

Dogwood (#20)

Forest Haven District

Anne Arundel, Maryland

Scott Knight

11/27/06

MD SHPO

Eastern corner

1/3



AA-2364

Dogwood (#20)

Forest Haven District

Anne Arundel, Maryland

Scott Knight

11/27/06

MO SHPO

Southwest elevation (rear)

2/3



AA-2364

Dogwood (#20)

Forest Haven District

Anne Arundel, Maryland

Scott Knight

11/27/06

MO SHPO

Cornice detail southeast corner

3/3

**MARYLAND HISTORICAL TRUST
DETERMINATION OF ELIGIBILITY FORM**

NR Eligible: yes ___
no ___

Property Name: Chapel (#21) Inventory Number: AA-2364
 Address: River Road City: Laurel (Ft. Meade) Zip Code: 20724
 County: Anne Arundel USGS Topographic Map: Laurel
 Owner: United States Government Is the property being evaluated a district? ___yes
 Tax Parcel Number: 96 Tax Map Number: 20 Tax Account ID Number: 05951790
 Project: Oak Hill Youth Center Agency: DC Office of Property Management
 Site visit by MHT Staff: X no ___yes Name: _____ Date: _____
 Is the property located within a historic district? Xyes ___no

If the property is within a district District Inventory Number: AA- 2364
 NR-listed district ___yes Eligible district Xyes District Name: Forest Haven
 Preparer's Recommendation: Contributing resource ___yes Xno Non-contributing but eligible in another context ___

If the property is not within a district (or the property is a district)
 Preparer's Recommendation: Eligible ___yes ___no

Criteria: ___A ___B ___C ___D Considerations: ___A ___B ___C ___D ___E ___F ___G ___None

Documentation on the property/district is presented in:

Description of Property and Eligibility Determination: *(Use continuation sheet if necessary and attach map and photo)*


The DC Children's Center Chapel was constructed in 1963, and dedicated on Dec. 22, 1963. The building is located on the south side of Main Avenue. One store red brick building with a rectangular footprint covers four thousand (4,000) square feet. The gable roof covered with asphalt shingles has areas where the roofing is missing. The wide fascia boards along all sides of the building have peeling paint. On each of the long sides of the building are three windows with four vertical panels, filled with different colored glass. On the one end is the entrance to the building (Chapel), at the center of the gable end. The entry has double wooden doors on one side with a window on the other. Above the door and window are vertical panels of colored glass up to the underside of the soffit and the buildings ridge.

This building does not meet Criterion A of the National Register. It is constructed after the period of significance.



This building does not meet Criterion C of the National Register. This building is of different architectural style.

Prepared by: Scott Knight of Bell Architects Date Prepared: January 25, 2007

MARYLAND HISTORICAL TRUST REVIEW	
Eligibility recommended ___	Eligibility not recommended <u>X</u>
Criteria: ___A ___B ___C ___D	Considerations: ___A ___B ___C ___D ___E ___F ___G ___None
Comments: <u>non-contributing to AA 2364</u>	
Reviewer, Office of Preservation Services <u>[Signature]</u>	Date <u>2/23/07</u>
Reviewer, NR Program	Date

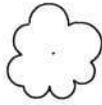

MAIN AVENUE

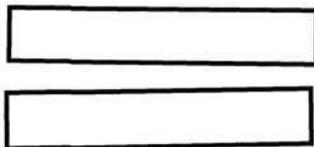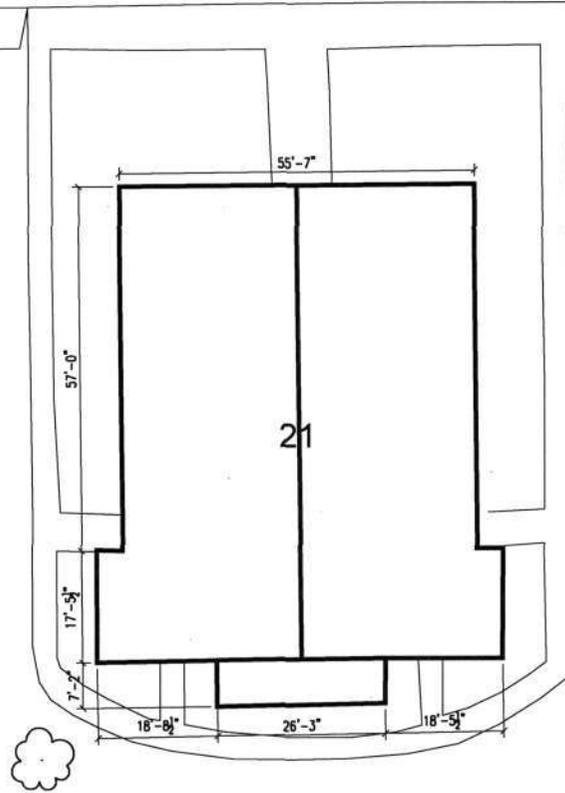

BLDG. #21 1 STORY BRICK CHAPEL
1" = 30'-0"





KEY:

A: ORIGINAL 1924-1936	
B: EXPANSION 1937-1956	
C: MODERN 1956-	

AA-2364

SITE PLAN
RTS



DESIGNED	REVISION	DATE	DESCRIPTION	BY	APP.
CHECKED					
CERTIFICATION		PROJECT DRAWINGS			
		SITE PLAN			
		DRAWING NO.			
		DC YOUTH CENTER LAUREL, MARYLAND			
CHIEF DESIGN & ENGINEERING DIVISION		REGISTRATION NO.	BELL Architects 500 H Street, NE WASHINGTON, D.C. 20002		PROJECT NO. 15-013
		DATE:			SUB NO.
		ARCHITECT	GOVERNMENT OF THE DISTRICT OF COLUMBIA OFFICE OF PROPERTY MANAGEMENT		DATE: 1/12/07
		DATE:			SHEET 1 OF





AA-2364

Chapel (#21)

Forest Haven District

Anne Arundel, Maryland

Scott Knight

11/27/06

MD SHPO

North east elevation (front)

1/2



AA-2364

Chapel (#21)

Forest Haven District

Anne Arundel, Maryland

Scott Knight

11/27/06

MD SHPO

Southeast corner

2/2

**MARYLAND HISTORICAL TRUST
DETERMINATION OF ELIGIBILITY FORM**

NR Eligible: yes
no

Property Name: Elm (#22) Inventory Number: AA-2364
 Address: River Road City: Laurel (Ft. Meade) Zip Code: 20724
 County: Anne Arundel USGS Topographic Map: Laurel
 Owner: United States Government Is the property being evaluated a district? yes
 Tax Parcel Number: 96 Tax Map Number: 20 Tax Account ID Number: 05951790
 Project: Oak Hill Youth Center Agency: DC Office of Property Management
 Site visit by MHT Staff: no yes Name: _____ Date: _____
 Is the property located within a historic district? yes no

If the property is within a district

District Inventory Number: AA- 2364

NR-listed district yes Eligible district yes District Name: Forest Haven

Preparer's Recommendation: Contributing resource yes no Non-contributing but eligible in another context

If the property is not within a district (or the property is a district)

Preparer's Recommendation: Eligible yes no

Criteria: A B C D Considerations: A B C D E F G None

Documentation on the property/district is presented in:

Description of Property and Eligibility Determination: *(Use continuation sheet if necessary and attach map and photo)*

Construction started June 1928 and completed in fiscal year 1928-1929. This building appears to be the second set of dormitories constructed during the first stage of DC Children's Center development. The basement of either this building or Building 29 was adapted as an auditorium complete with a stage.

The building is located on the south side of Main Avenue. This cross shaped two story red brick building has a total twenty thousand (20,000) square feet. At the intersection of its slate covered gable roofs is an octagonal lantern of wood with a copper roof. The building has three rectangular wings of equal width and length, three bays wide and eight bays long. The fourth wing matches in width, but much shorter in length. Two of the wings have a round copper vents at the center of the ridge. The building is built on a hill side so there is an entrance at grade to the first level on one side and on the opposite side an entrance on grade to the second level.

The entrance to this building on the lower side is at the shortest wing. The gable end is wing two stories tall with a wood cornice with a small return. At the first level there are three arches, the center one has a recessed area where a door is located. The other two are filled with brick slightly recessed from the wall surface, with a double hung window in the center. At the second level double hung windows vertically align with the windows below. At the central bay there is a recessed panel in the

MARYLAND HISTORICAL TRUST REVIEW

Eligibility recommended Eligibility not recommended

Criteria: A B C D Considerations: A B C D E F G None

Comments:

Contributes to AA 2364

Reviewer, Office of Preservation Services

[Signature]
Reviewer, NR Program

Date

2/23/07

Date

MARYLAND HISTORICAL TRUST
NR-ELIBILITY REVIEW FORM

Continuation Sheet No. 1

AA-2364

brick face from the floor line ending in an arch. In the panel is a partial wood door. Projecting out from the face of the wall is a half round iron balcony.

The two wings that are perpendicular to the entry are almost mirror images. The exception is the rear of one of the wings has a concrete bridge leading to a door on the second level. The gable ends are two stories tall with wood cornice with a small return. Above the second floor windows of the gable end is a rectangular panel that is slightly recessed, matching the width of the window. A recessed panel runs from a cast stone sill at the second floor to an arch above the window, at the center of the gable end. At the top of the arch is a fanlight with a stone sill. The width of the recessed is considerable wider than that of the window.


The wing opposite the main entrance is a single story, it was a gable end has a simple wood cornice and a small return, near the peak is a round louver. Three equal arches make a colonnade with the entrance door behind. The spring line of the arches has a solder course that holds the two header courses that make up the arches. The rest of the wall every sixth course is headers, as is the rest of the building. The entry door behind the center arch has a single steel door with sidelights and an arched transom that is boarded up. To each side of the door are wood double hung windows with a cast stone sill. At each end of the colonnade is an arched opening matching the size of the window, with a cast stone sill. Along the one side of this wing is a chimney that projects out to the edge of the fascia. Near the top of the chimney is a recess with an arched top. The chimney has a cast stone top.

The building satisfies Criterion A of the National Register. This was one of the original buildings of the campus that provided housing.

The building satisfies Criterion C of the National Register representing a significant and distinguishable entity whose components lack individual distinction. The building is from the original period, in the colonial revival style.

Prepared by: Scott Knight of Bell Architects

Date Prepared: January 25, 2007

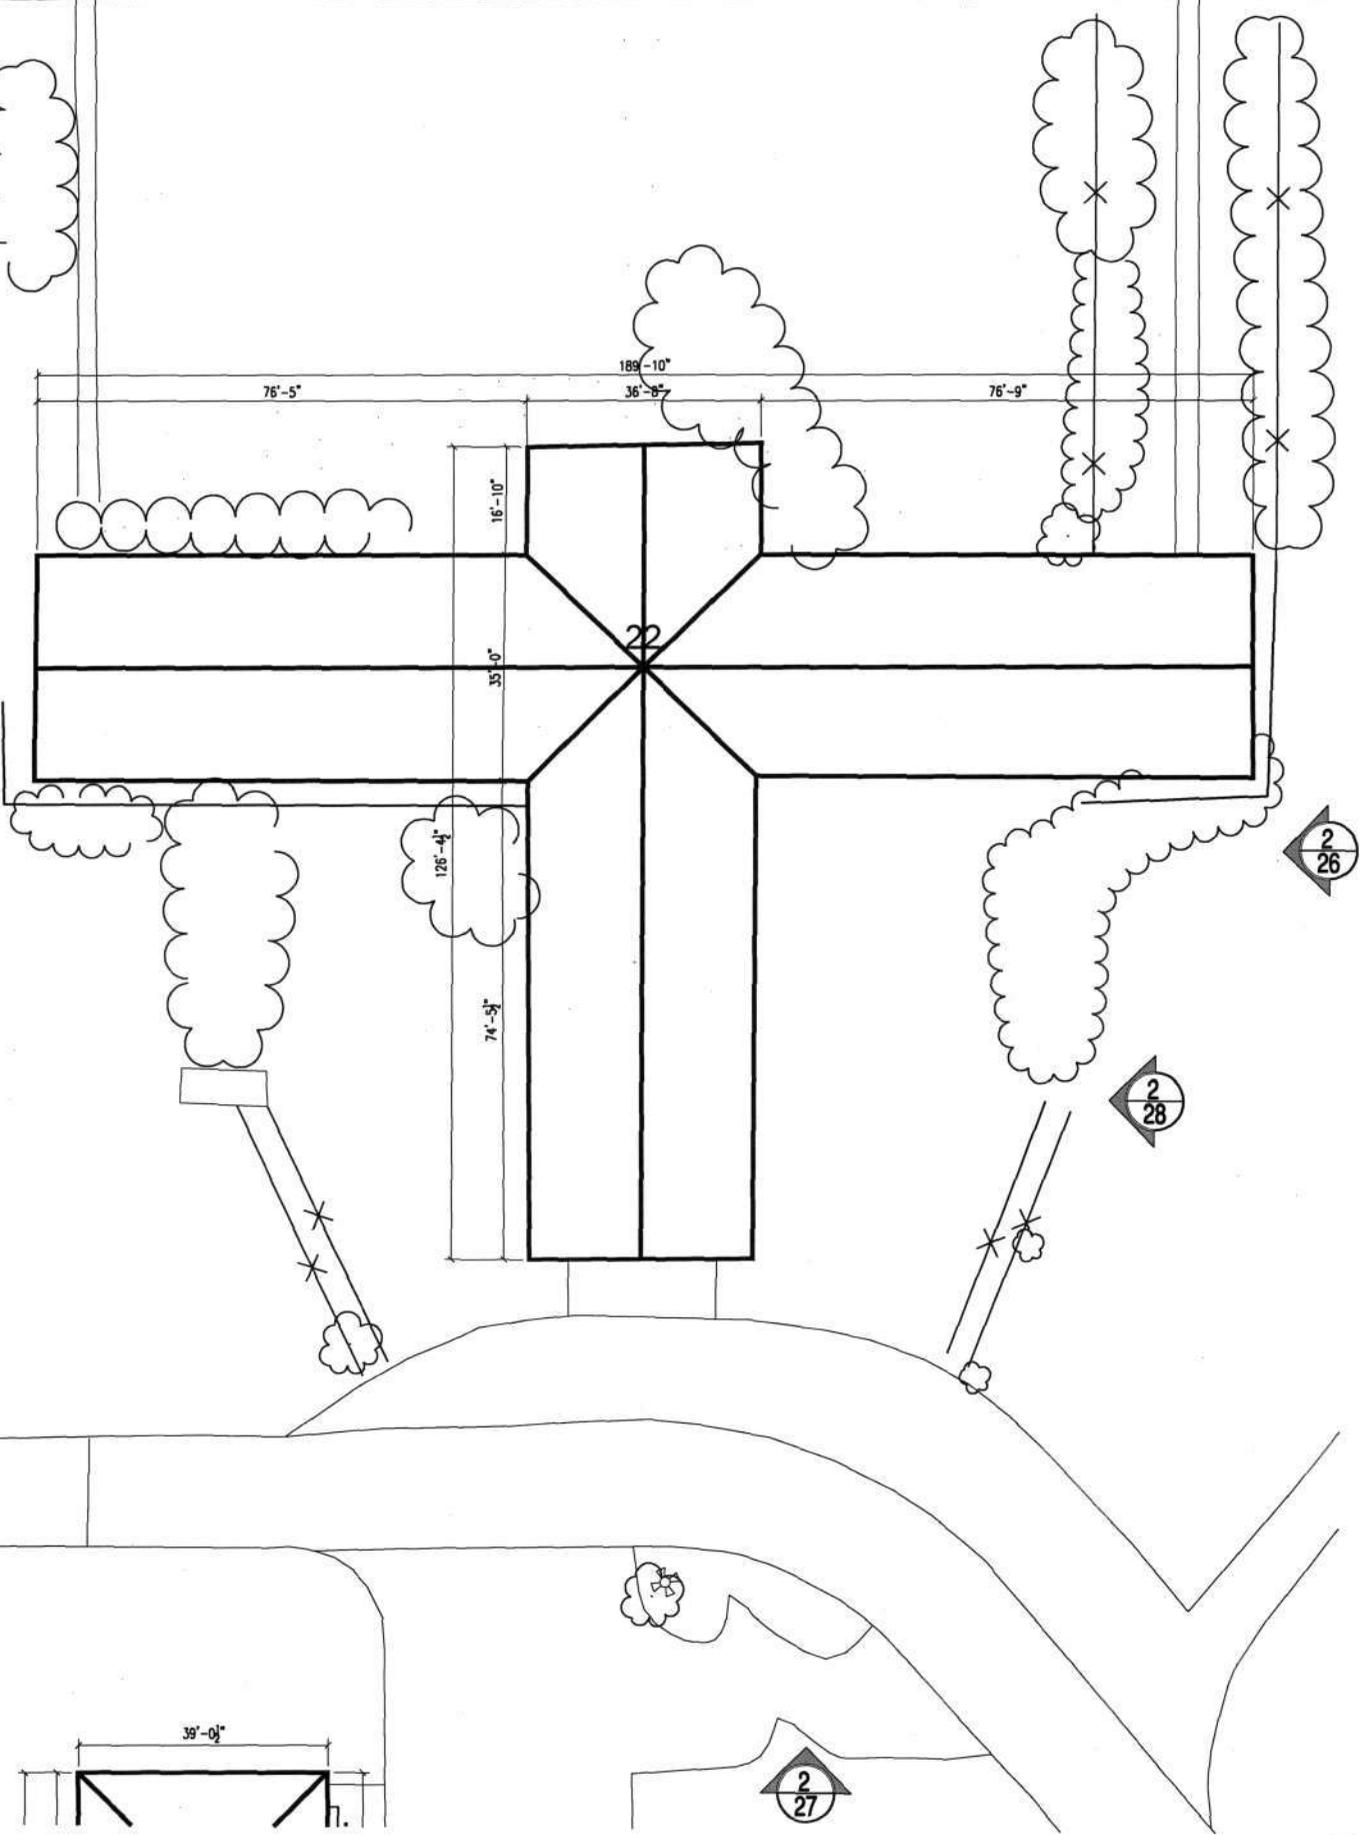

BLDG. #22 2 STORY BRICK
ELM

1" = 30'-0"





- KEY:**
- A: ORIGINAL 1924-1936
 - B: EXPANSION 1937-1956
 - C: MODERN 1956-

AA-2364

SITE PLAN
NTS



DESIGNED					
DRAWN					
CHECKED	REVISION	DATE	DESCRIPTION	BY	APP.
CERTIFICATION	PROJECT DRAWINGS				DRAWING NO.
	SITE PLAN				
	DC YOUTH CENTER LAUREL, MARYLAND				
CH27 DESIGN & ENGINEERING DIVISION	REGISTRATION NO.	BELL Architects 500 H Street, NE WASHINGTON, D.C. 20002		PROJECT NO. 15-013	
	DATE:			DATE: 1/13/07	
ARCHITECT	GOVERNMENT OF THE DISTRICT OF COLUMBIA OFFICE OF PROPERTY MANAGEMENT			SHEET 1 OF	
DATE:					



AA-2364

Elm (#22)

Forest Haven District

Anne Arundel, Maryland

Scott Knight

11/27/06

MD SHPO

Southwest elevation (near)

1/4



AA-2364

Elm (#22)

Forest Haven District

Anne Arundel, Maryland

Scott Knight

11/27/06

MD SHPD

Southeast elevation

2/4



AA-2364

Elm (#22)

Forest Haven District

Anne Arundel, Maryland

Scott Knight

11/27/06

MO SHPO

Northeast elevation (front)

3/4



AA-2364

Elm (#22)

Forest Haven District

Anne Arundel, Maryland

Scott Knight

11/27/06

MD SHPO

Southeast elevation w/ chimney

4/4

**MARYLAND HISTORICAL TRUST
DETERMINATION OF ELIGIBILITY FORM**

NR Eligible: yes ___
no ___

Property Name: Poplar (#23) Inventory Number: AA-2364
 Address: River Road City: Laurel (Ft. Meade) Zip Code: 20724
 County: Anne Arundel USGS Topographic Map: Laurel
 Owner: United States Government Is the property being evaluated a district? ___ yes
 Tax Parcel Number: 96 Tax Map Number: 20 Tax Account ID Number: 05951790
 Project: Oak Hill Youth Center Agency: DC Office of Property Management
 Site visit by MHT Staff: X no ___ yes Name: _____ Date: _____
 Is the property located within a historic district? X yes ___ no

If the property is within a district District Inventory Number: AA- 2364
 NR-listed district ___ yes Eligible district X yes District Name: Forest Haven
 Preparer's Recommendation: Contributing resource ___ yes X no Non-contributing but eligible in another context ___

If the property is not within a district (or the property is a district)
 Preparer's Recommendation: Eligible ___ yes ___ no

Criteria: ___ A ___ B ___ C ___ D Considerations: ___ A ___ B ___ C ___ D ___ E ___ F ___ G ___ None
 Documentation on the property/district is presented in:

Description of Property and Eligibility Determination: *(Use continuation sheet if necessary and attach map and photo)*

The construction date for this building appears to be between 1956 and 1961. This Building is not present in 1952 aerial photograph, but is complete by the 1961. The 1956 annual report does note that a building program was in progress, although specific buildings in that program are not mentioned. This structure represents part of the overall expansion of the DC Children's Center as a whole.

On the south side of Main Avenue is the location of this one story brick building has a basic shape of an L cover twenty thousand (20,000) square feet. Composed of two almost identical wings rotated 45 degrees from each other and mirrored, with one wing slight raised above the other. Each wing is made of two forms the first is rectangular with a low pitched gable roof. Engaged into this an L shaped form. This form also has a low pitched gable roof that has a slightly higher ridge. The ridges of the two forms align. The roof overhangs on all sides of the building, the wood fascia is missing most of its paint. There are two entries into the building, at the center of the rectangular masses. At this point there is a gable roof perpendicular to the main roof. The low side of this roof matches the fascia of the main roof, while the ridge projects out further. At these locations are full glass double doors with sidelights, above is a trapezoidal transom that follows the slope of the roof. The metal windows are split into horizontal panels with a cast concrete sill. The red brick of the walls are laid with every seventh

MARYLAND HISTORICAL TRUST REVIEW	
Eligibility recommended ___	Eligibility not recommended <u>X</u>
Criteria: ___ A ___ B ___ C ___ D	Considerations: ___ A ___ B ___ C ___ D ___ E ___ F ___ G ___ None
Comments: <u>non-contributing to AA 2364</u>	
Reviewer, Office of Preservation Services <u>[Signature]</u>	Date <u>2/23/07</u>
Reviewer, NR Program	Date

MARYLAND HISTORICAL TRUST
NR-ELIBILITY REVIEW FORM

Continuation Sheet No. 1

AA-2364


course being a header course. At the rear of the building are two fenced in playgrounds that are overgrown, as is the entire building.

This building does not meet Criterion A of the National Register. It is constructed after the period of significance, after a change in the focus of the institution to reflect a larger social pattern emphasizing the importance of efficiency, centralization, and modernization.

This building does not meet Criterion C of the National Register. This building is a different architectural style, from that of the original campus.


Prepared by: Scott Knight of Bell Architects

Date Prepared: January 25, 2007

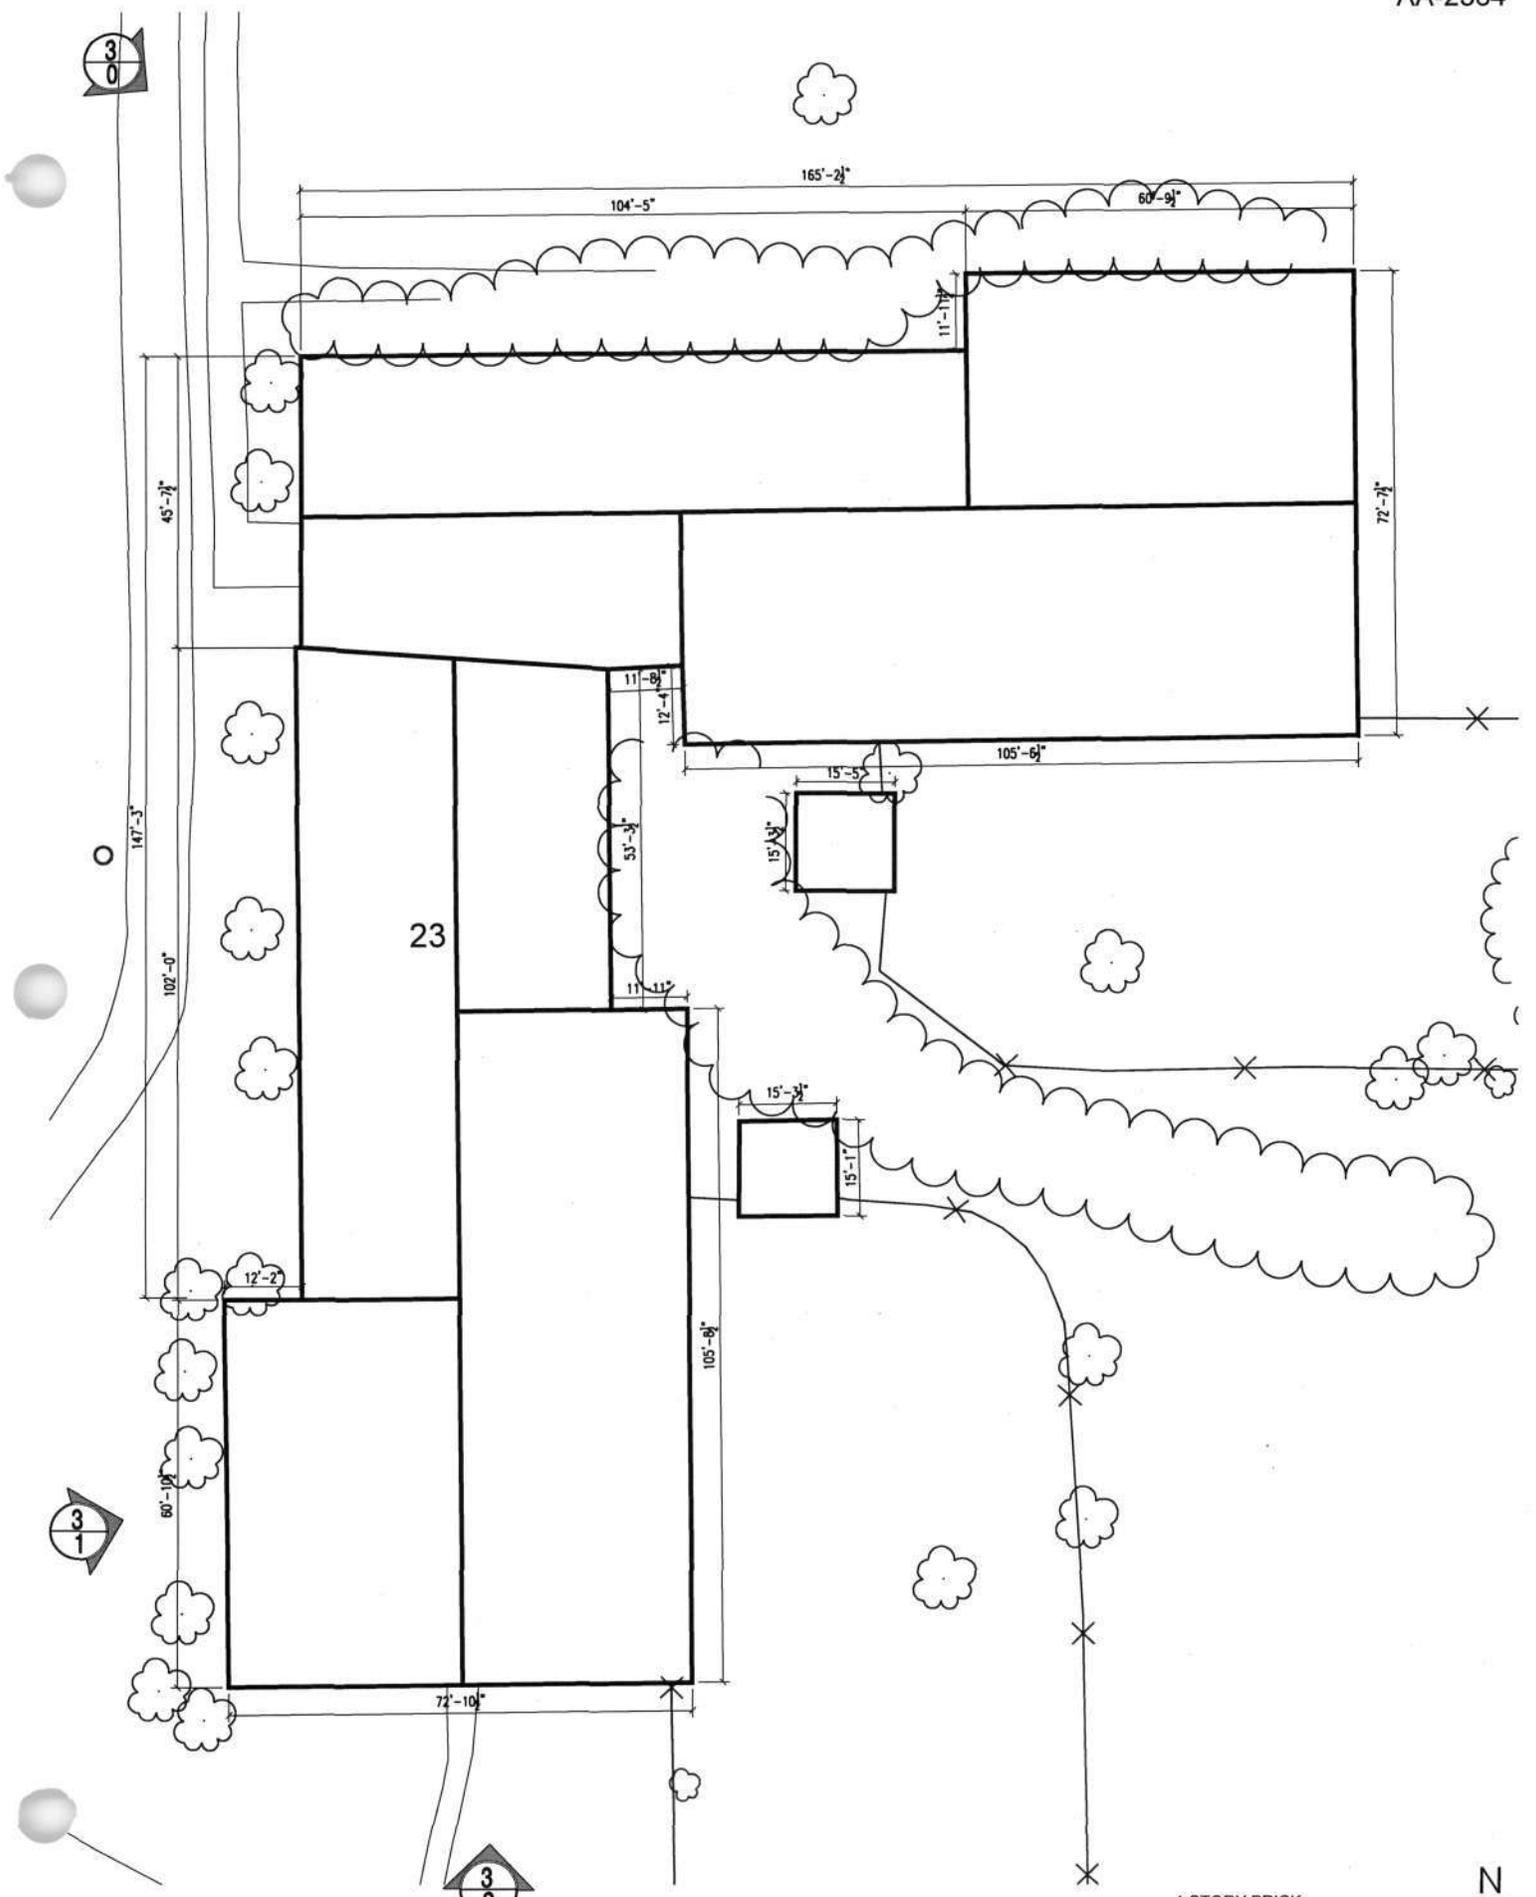

BLDG. #23 1 STORY BRICK POPLAR
1" = 30'-0"



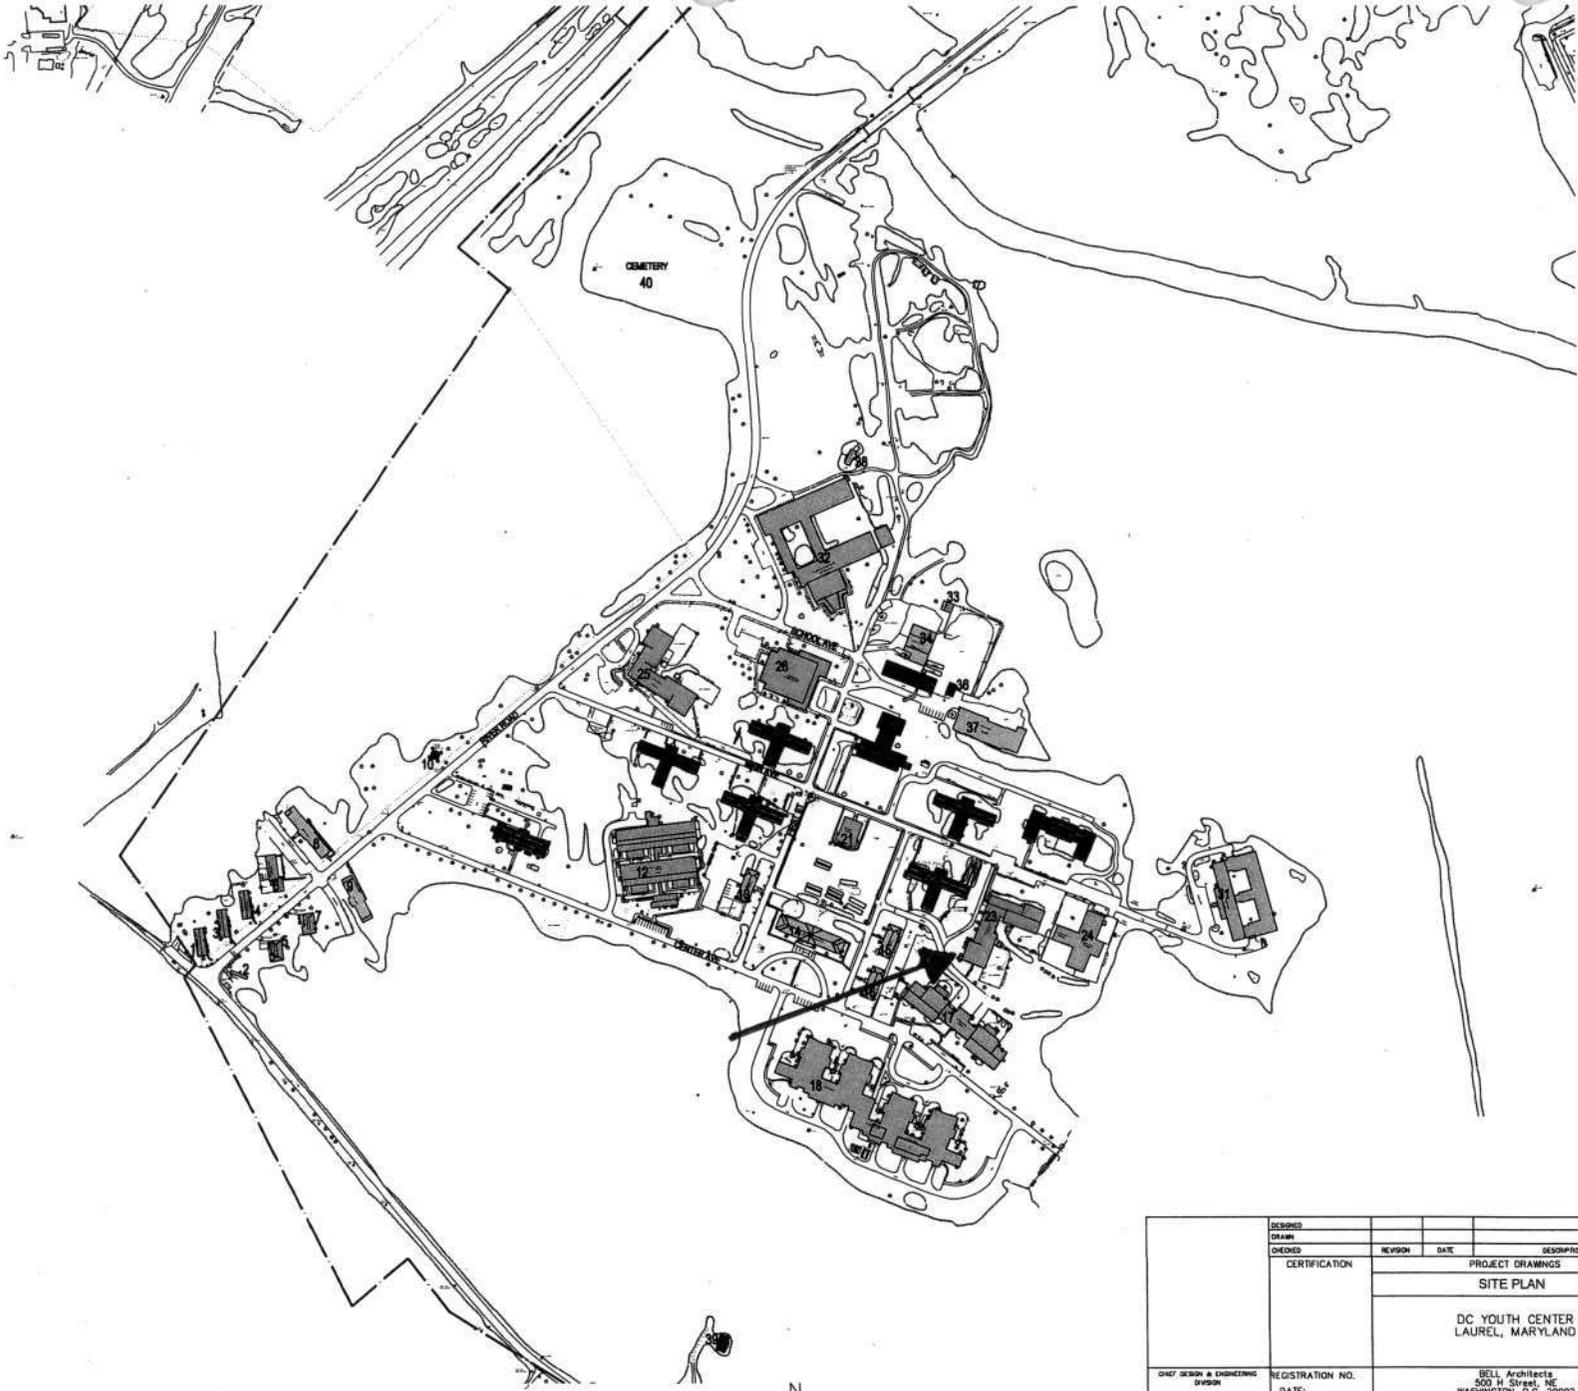


KEY:
 A: ORIGINAL
 1924-1936
 B: EXPANSION
 1937-1956
 C: MODERN
 1956-

AA-2364

SITE PLAN
 HTS



DESIGNED	DATE	DESCRIPTION	BY	APP.
DRAWN	REVISION	DATE	PROJECT DRAWINGS	
CHECKED			SITE PLAN	DRAWING NO.
			DC YOUTH CENTER LAUREL, MARYLAND	
CHEF DESIGN & ENGINEERING DIVISION	REGISTRATION NO.	BELL Architects 500 H Street, NE WASHINGTON, D.C. 20002	PROJECT NO 15-013	
	DATE		DATE	1/13/07
	ARCHITECT	GOVERNMENT OF THE DISTRICT OF COLUMBIA OFFICE OF PROPERTY MANAGEMENT	DATE	1/13/07
	DATE		SHEET	1 OF

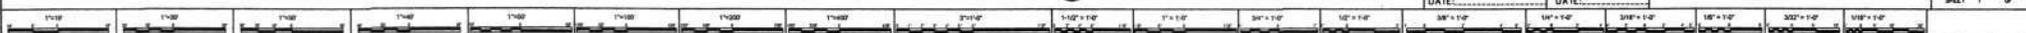



AA-2364

Poplar (#23)

Forest Haven District

Anne Arundel, Maryland

Scott Knight

11/28/06

MD SHPO

Northern corner

1/3



AA-2364

Poplar (#23)

Forest Haven District

Anne Arundel, Maryland

Scott Knight

11/28/06

MD SHPO

Northwest elevation

2/3



AA-2364

Poplar (#23)

Forest Haven District

Anne Arundel, Maryland

Scott Knight

11/28/06

MD SHPO

Southwest elevation

3/3

**MARYLAND HISTORICAL TRUST
DETERMINATION OF ELIGIBILITY FORM**

NR Eligible: yes ___
no ___

Property Name: Spruce Cottage (#24) Inventory Number: AA-2364
 Address: River Road City: Laurel (Ft. Meade) Zip Code: 20724
 County: Anne Arundel USGS Topographic Map: Laurel
 Owner: United States Government Is the property being evaluated a district? ___yes
 Tax Parcel Number: 96 Tax Map Number: 20 Tax Account ID Number: 05951790
 Project: Oak Hill Youth Center Agency: DC Office of Property Management
 Site visit by MHT Staff: X no ___yes Name: _____ Date: _____
 Is the property located within a historic district? X yes ___no

If the property is within a district District Inventory Number: AA- 2364
 NR-listed district ___yes Eligible district Xyes District Name: Forest Haven
 Preparer's Recommendation: Contributing resource ___yes X no Non-contributing but eligible in another context ___


If the property is not within a district (or the property is a district)
 Preparer's Recommendation: Eligible ___yes ___no

Criteria: ___A ___B ___C ___D Considerations: ___A ___B ___C ___D ___E ___F ___G ___None
 Documentation on the property/district is presented in:

Description of Property and Eligibility Determination: *(Use continuation sheet if necessary and attach map and photo)*
 The construction date for this building appears to be between 1970 and 1977. This Building is not present in 1970 aerial photograph, but is complete by the 1977. This structure represents part of the overall expansion of the DC Children's Center as a whole.
 On the south side of Main Street is the location of this one story brick building. The cross shape plan covers fourteen thousand (14,000) square feet. The buildings bays alternate from brick to concrete, along the long sides of the building. The concrete bays are slightly recessed and contain the buildings windows. The metal windows are three panes high. The concrete window surrounds protrude well beyond the face of the wall. On the short side the brick wall is broken in the center with a central door. The double doors have a transom and a concrete panel above. Around the perimeter of the flat roof is razor wire. The entire building is surrounded by a chain link fence topped with razor wire.
 This building does not meet Criterion A of the National Register. It is constructed after the period of significance, after a change in the focus of the institution to reflect a larger social pattern emphasizing the importance of efficiency, centralization, and modernization.
 This building does not meet Criterion C of the National Register. This building is of a different architectural style, then that of the original campus.
 Prepared by: Scott Knight of Bell Architects Date Prepared: January 25, 2007

MARYLAND HISTORICAL TRUST REVIEW	
Eligibility recommended ___	Eligibility not recommended <u>X</u>
Criteria: ___A ___B ___C ___D	Considerations: ___A ___B ___C ___D ___E ___F ___G ___None
Comments: <u>non-contributing to AA 2364</u>	
Reviewer, Office of Preservation Services <u>[Signature]</u>	Date <u>2/23/07</u>
Reviewer, NR Program	Date

MAIN AVENUE

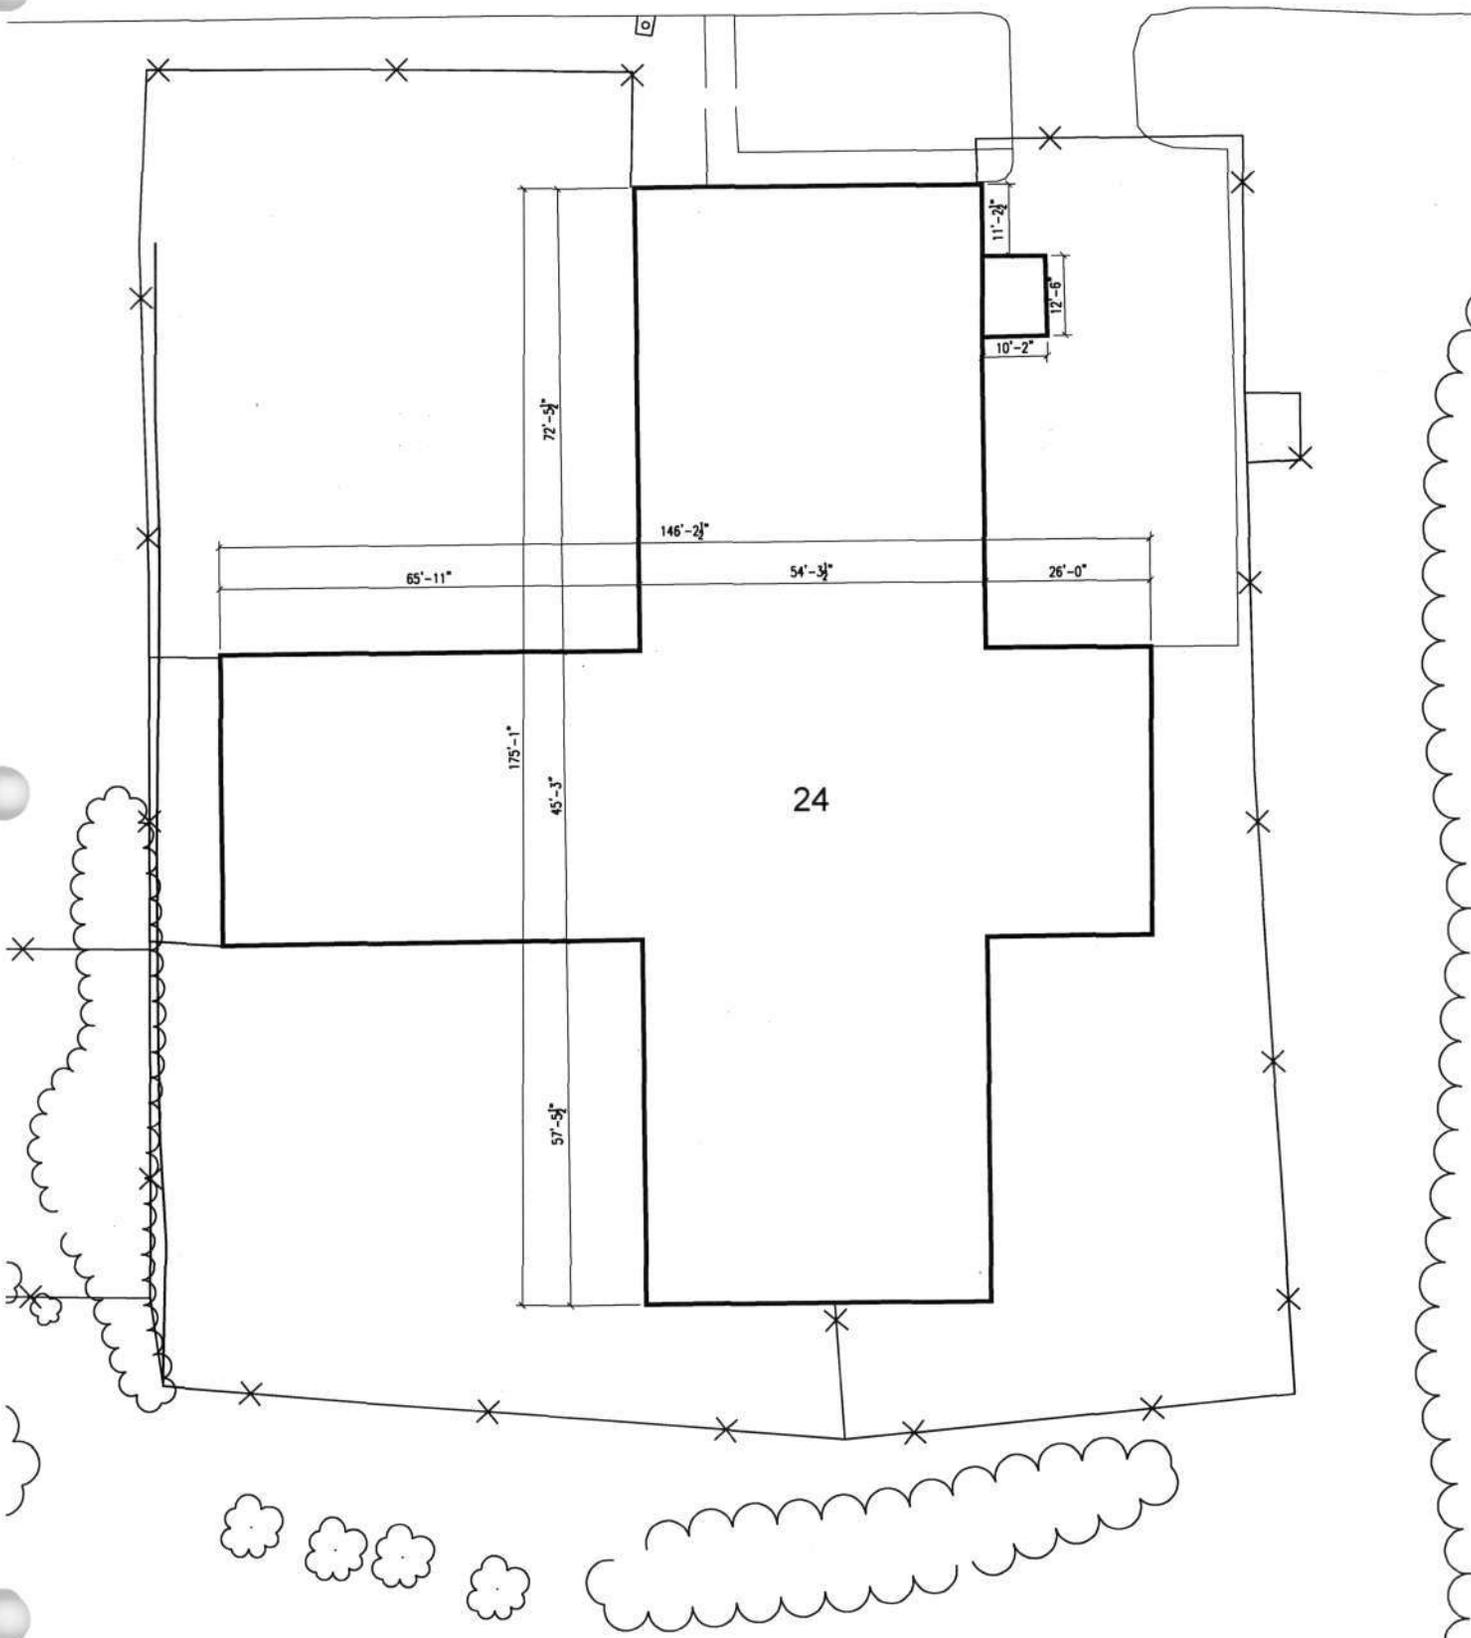

BLDG. #24 1 STORY BRICK
SPRUCE COTTAGE

1" = 30'-0"





- KEY:**
- A: ORIGINAL 1924-1936
 - B: EXPANSION 1937-1956
 - C: MODERN 1956-

CEMETERY
40

AA-2364

SITE PLAN
MIX



DESIGNED	REVISION	DATE	DESCRIPTION	BY	APP.
DRAWN					
CHECKED					
CERTIFICATION	PROJECT DRAWINGS			DRAWING NO.	
	SITE PLAN				
	DC YOUTH CENTER LAUREL, MARYLAND				
CHEF DESIGN & ENGINEERING DIVISION	REGISTRATION NO.	BELL Architects 500 H Street, NE WASHINGTON, D.C. 20002		PROJECT NO. 15-013	
	DATE			SUG. NO.	
	ARCHITECT	GOVERNMENT OF THE DISTRICT OF COLUMBIA OFFICE OF PROPERTY MANAGEMENT			DATE: 1/12/07
	DATE				SHEET 1 OF



AA-2364

Spruce Cottage (#24)

Forest Haven District

Anne Arundel, Maryland

Scott Knight

11/27/06

MD SHPD

Northwest corner

//

**MARYLAND HISTORICAL TRUST
DETERMINATION OF ELIGIBILITY FORM**

NR Eligible: yes
no

Property Name: Camelia Hall (#25) Inventory Number: AA-2364
 Address: River Road City: Laurel (Ft. Meade) Zip Code: 20724
 County: Anne Arundel USGS Topographic Map: Laurel
 Owner: United States Government Is the property being evaluated a district? yes
 Tax Parcel Number: 96 Tax Map Number: 20 Tax Account ID Number: 05951790
 Project: Oak Hill Youth Center Agency: DC Office of Property Management
 Site visit by MHT Staff: no yes Name: _____ Date: _____
 Is the property located within a historic district? yes no

If the property is within a district District Inventory Number: AA- 2364
 NR-listed district yes Eligible district yes District Name: Forest Haven
 Preparer's Recommendation: Contributing resource yes no Non-contributing but eligible in another context

If the property is not within a district (or the property is a district)
 Preparer's Recommendation: Eligible yes no

Criteria: A B C D Considerations: A B C D E F G None

Documentation on the property/district is presented in:

Description of Property and Eligibility Determination: *(Use continuation sheet if necessary and attach map and photo)*

The construction date for this building appears to be between 1956 and 1961. This Building is not present in 1952 aerial photograph, but is complete by the 1961. The 1956 annual report does note that a building program was in progress, although specific buildings in that program are not mentioned. This structure represents part of the overall expansion of the DC Children's Center as a whole.

At the northeast corner of River Road and Main Street is a one story brick building has a basic shape of an L cover twenty thousand (20,000) square feet. Composed of two almost identical wings rotated 45 degrees from each other and mirrored, with one wing slight raised above the other. Each wing is made of two forms the first is rectangular with a low pitched gable roof. Engaged into this an L shaped form. This form also has a low pitched gable roof that has a slightly higher ridge. The ridges of the two forms align. The roof overhangs on all sides of the building, the wood fascia is missing most of its paint. There are two entries into the building, at the center of the rectangular masses. The main entrance faces River Road and the secondary on Main Street. At this point there is a gable roof perpendicular to the main roof. The low side of this roof matches the fascia of the main roof, while the ridge projects out further. At these locations are full glass double doors with sidelights, above is a trapezoidal transom that follows the slope of the roof. The metal windows are split into horizontal panels with a cast concrete

MARYLAND HISTORICAL TRUST REVIEW

Eligibility recommended Eligibility not recommended
 Criteria: A B C D Considerations: A B C D E F G None
 Comments:

non-contributing to AA2364

Reviewer, Office of Preservation Services

[Signature]
 Reviewer, NR Program

2/23/07

Date

Date

MARYLAND HISTORICAL TRUST
NR-ELIBILITY REVIEW FORM

Continuation Sheet No. 1

AA-2364


sill. The red brick of the walls are laid with every seventh course being a header course. At the rear of the building are two fenced in playgrounds that are overgrown.

This building does not meet Criterion A of the National Register. It is constructed after the period of significance, after a change in the focus of the institution to reflect a larger social pattern emphasizing the importance of efficiency, centralization, and modernization.

This building does not meet Criterion C of the National Register. This building is of a different architectural style and orientation than that of the original campus.

Prepared by: Scott Knight of Bell Architects

Date Prepared: January 25, 2007

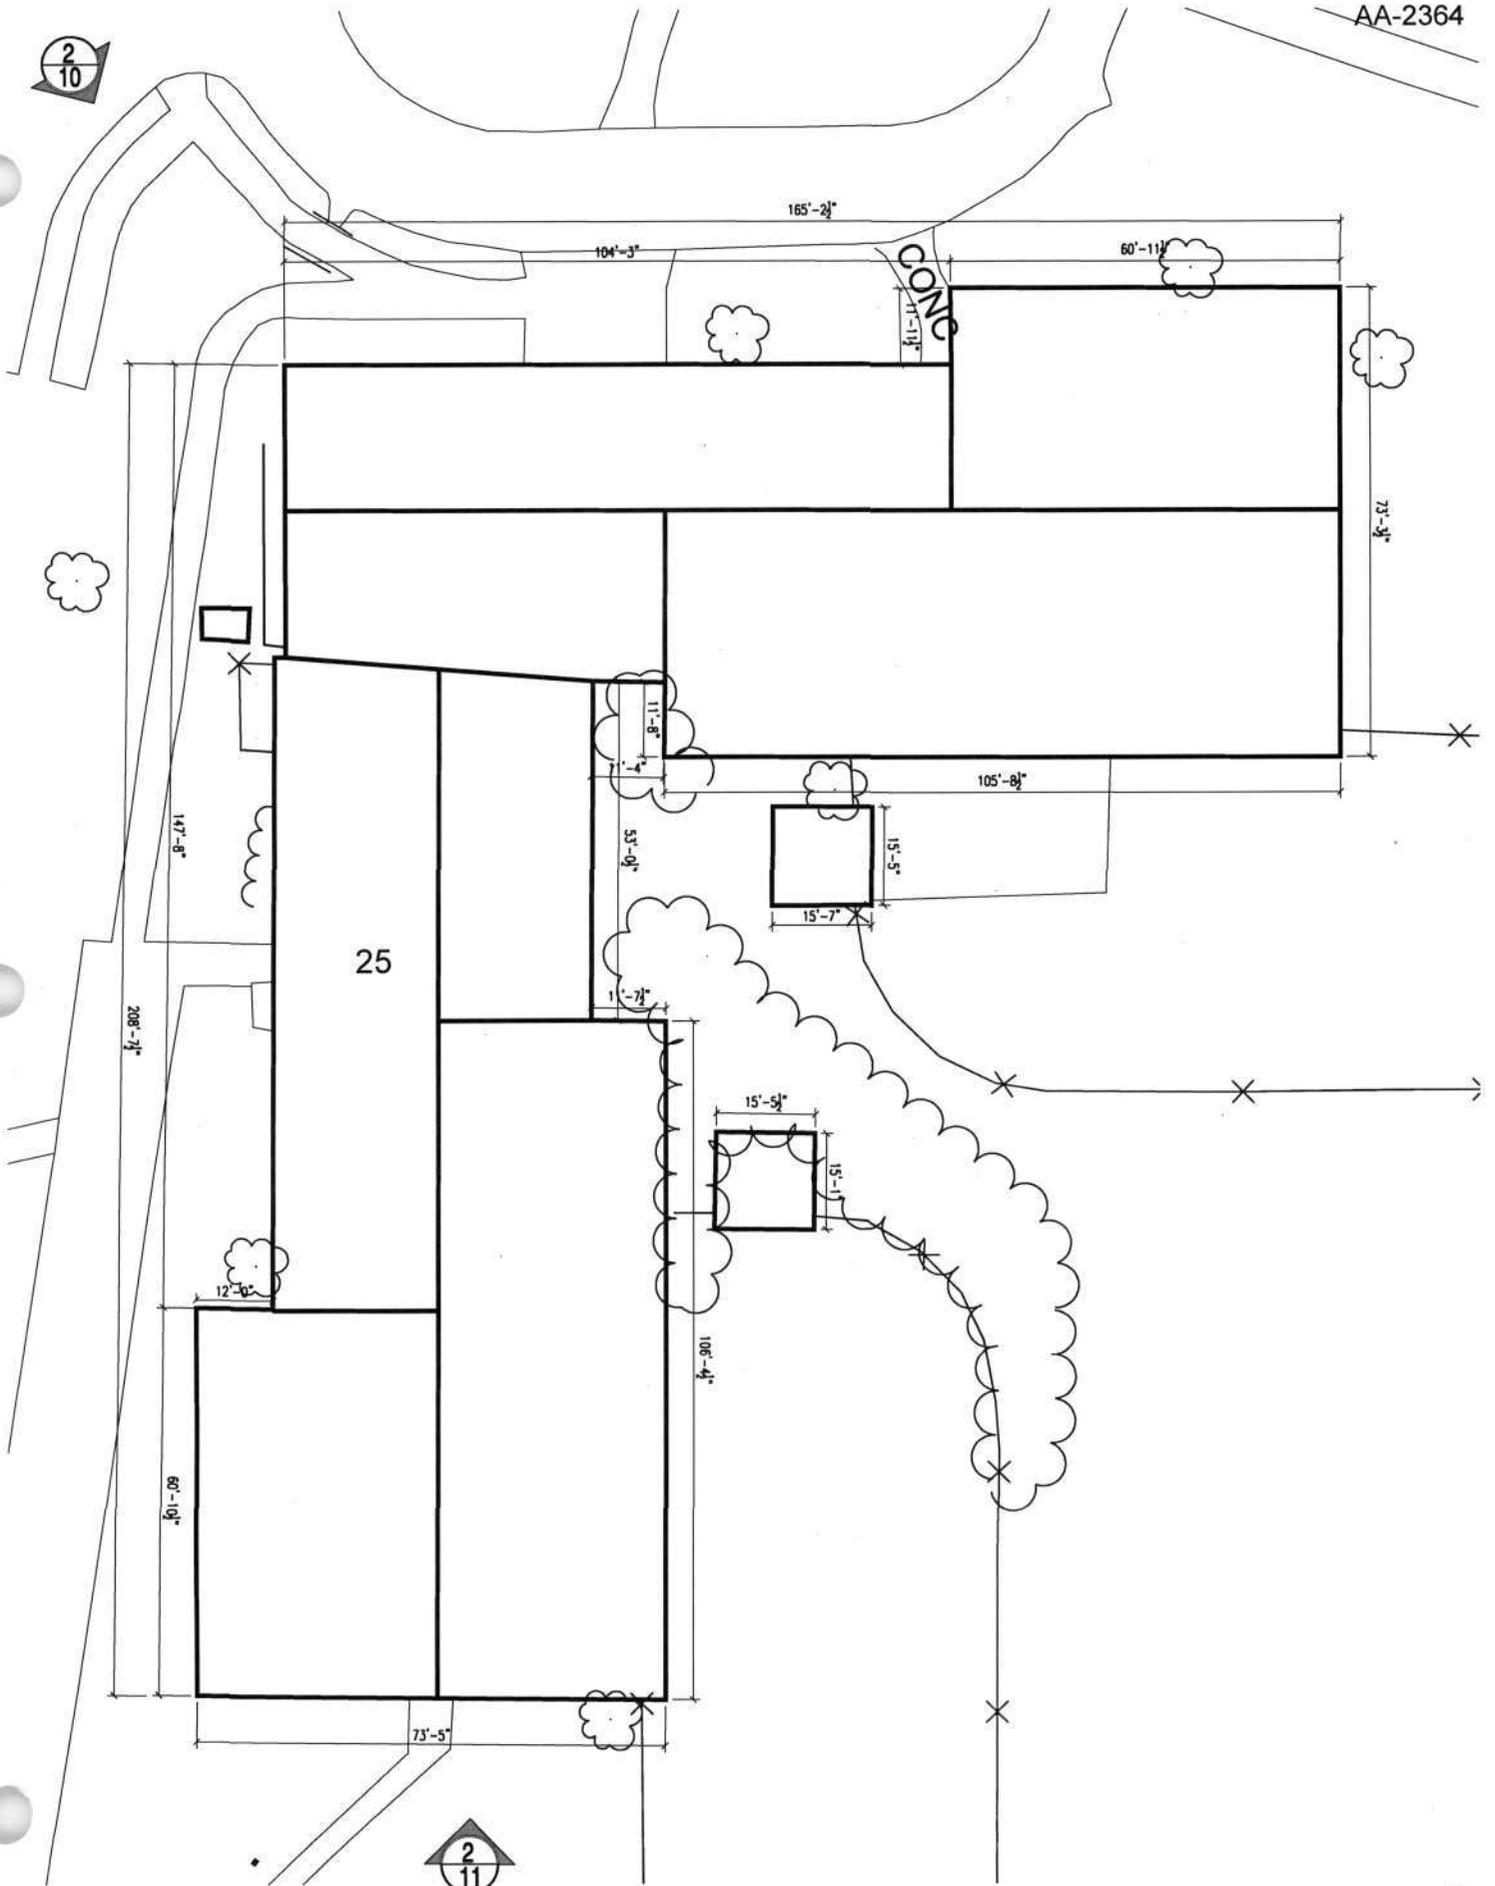

BLDG. #25 1 STORY BRICK
 CAMELIA HALL
 1" = 30'-0"



KEY:
 A: ORIGINAL 1924-1936
 B: EXPANSION 1937-1956
 C: MODERN 1956-

AA-2364

SITE PLAN
 NTS



DESIGNED					
DRAWN					
CHECKED	REVISION	DATE	DESCRIPTION	BY	APP.
CERTIFICATION	PROJECT DRAWINGS				DRAWING NO.
	SITE PLAN				
	DC YOUTH CENTER LAUREL, MARYLAND				
CHEF DESIGN & ENGINEERING DIVISION	REGISTRATION NO.	BELL Architects 500 H Street, NE WASHINGTON, D.C. 20002		PROJECT NO. 15-013	
	DATE			BLDG NO.	
	ARCHITECT	GOVERNMENT OF THE DISTRICT OF COLUMBIA OFFICE OF PROPERTY MANAGEMENT		DATE: 1/12/07	
	DATE			SHEET 1 OF	



AA-2364

Camelia Hall (#25)

Forest Haven District

Anne Arundel, Maryland

Scott Knight

11/27/06

MD SHPO

Southeast elevation

1/2



AA-2364

Camelia Hall (#25)

Forest Haven District

Anne Arundel, Maryland

Scott Knight

11/27/06

MD SHPO

Western corner

2/2

**MARYLAND HISTORICAL TRUST
DETERMINATION OF ELIGIBILITY FORM**

NR Eligible: yes
no

Property Name: Therapy/ Pool Building (#26) Inventory Number: AA-2364

Address: River Road City: Laurel (Ft. Meade) Zip Code: 20724

County: Anne Arundel USGS Topographic Map: Laurel

Owner: United States Government Is the property being evaluated a district? yes

Tax Parcel Number: 96 Tax Map Number: 20 Tax Account ID Number: 05951790

Project: Oak Hill Youth Center Agency: DC Office of Property Management

Site visit by MHT Staff: no yes Name: _____ Date: _____

Is the property located within a historic district? yes no

<i>If the property is within a district</i>		District Inventory Number: <u>AA- 2364</u>
NR-listed district <input type="checkbox"/> yes	Eligible district <input checked="" type="checkbox"/> yes	District Name: <u>Forest Haven</u>
Preparer's Recommendation: Contributing resource <input type="checkbox"/> yes <input checked="" type="checkbox"/> no Non-contributing but eligible in another context <input type="checkbox"/>		

<i>If the property is not within a district (or the property is a district)</i>	
Preparer's Recommendation: Eligible <input type="checkbox"/> yes <input type="checkbox"/> no	

Criteria: A B C D Considerations: A B C D E F G None

Documentation on the property/district is presented in:

Description of Property and Eligibility Determination: *(Use continuation sheet if necessary and attach map and photo)*

Built between 1977 and 1980 is the Therapy/Pool building, it is the last building added to the DC Children's Center complex. On the southwest corner of School Avenue and First Street is a one story tall building has a flat roof and faced with a coarse tan concrete brick. It covers 23,500 square feet. The main form of this building is almost a perfect square. Uniformly spaced shallow piers run from the ground to the top of the wall along the entire perimeter of the building. The wall is topped with a soldier course. At the south side of the building there are three recessed bays at the lower section of the wall. At this recessed area the piers become columns, behind them is a brick wall with a brick sill and windows above. The building has very few windows and doors. The tall roof of the main area of the building has a lower roof attached to it along the front (east side) and wrapping partly on the north and south face. Part of this lower roofed area forms a colonnade at the east entry. Starting at the level of the ceiling of the colonnade the brick wall corbels until reaching the face of the rectangular columns. Along the colonnade is a recessed glass storefront are where the main entrance to the building is located facing First Street. Next to the recess is a sign "Therapy Building."

This building does not meet Criterion A of the National Register. It is constructed after the period of significance, after a change in the focus of the institution to reflect a larger social pattern emphasizing the importance of efficiency, centralization, and modernization.

MARYLAND HISTORICAL TRUST REVIEW	
Eligibility recommended <input type="checkbox"/>	Eligibility not recommended <input checked="" type="checkbox"/>
Criteria: <input type="checkbox"/> A <input type="checkbox"/> B <input type="checkbox"/> C <input type="checkbox"/> D	Considerations: <input type="checkbox"/> A <input type="checkbox"/> B <input type="checkbox"/> C <input type="checkbox"/> D <input type="checkbox"/> E <input type="checkbox"/> F <input type="checkbox"/> G <input type="checkbox"/> None
Comments: <u>non-contributing to AA2364</u>	
Reviewer, Office of Preservation Services <u>[Signature]</u>	Date <u>2/23/07</u>
Reviewer, NR Program	Date

MARYLAND HISTORICAL TRUST
NR-ELIBILITY REVIEW FORM

Continuation Sheet No. 1


AA-2364

This building does not meet Criterion C of the National Register. This building uses different construction materials and has a different architectural style than that of the original campus.

Prepared by: Scott Knight of Bell Architects

Date Prepared: January 25, 2007


SCHOOL AVENUE

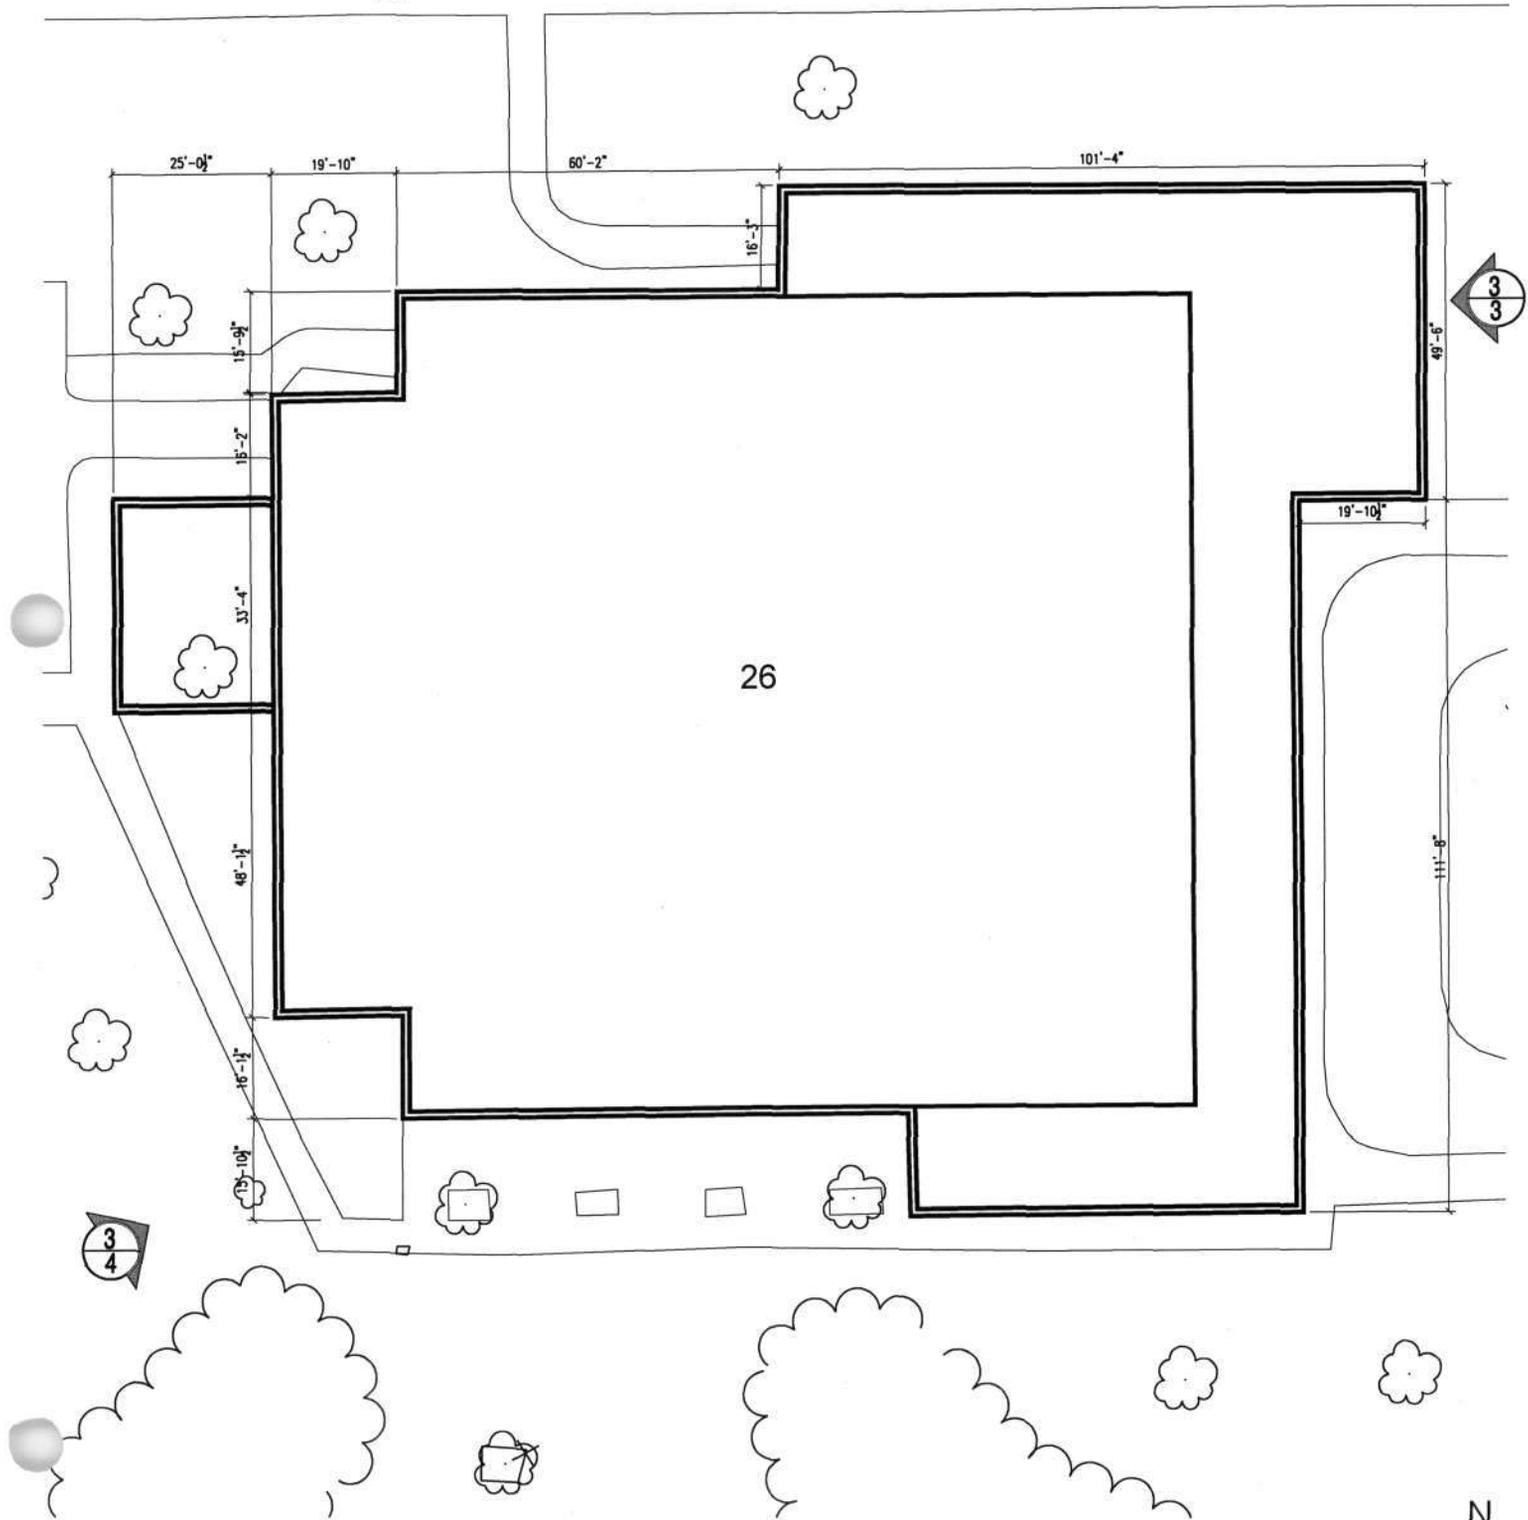

26

BLDG. #26 1 STORY BRICK
THERAPY/POOL BLDG.
1" = 30'-0"



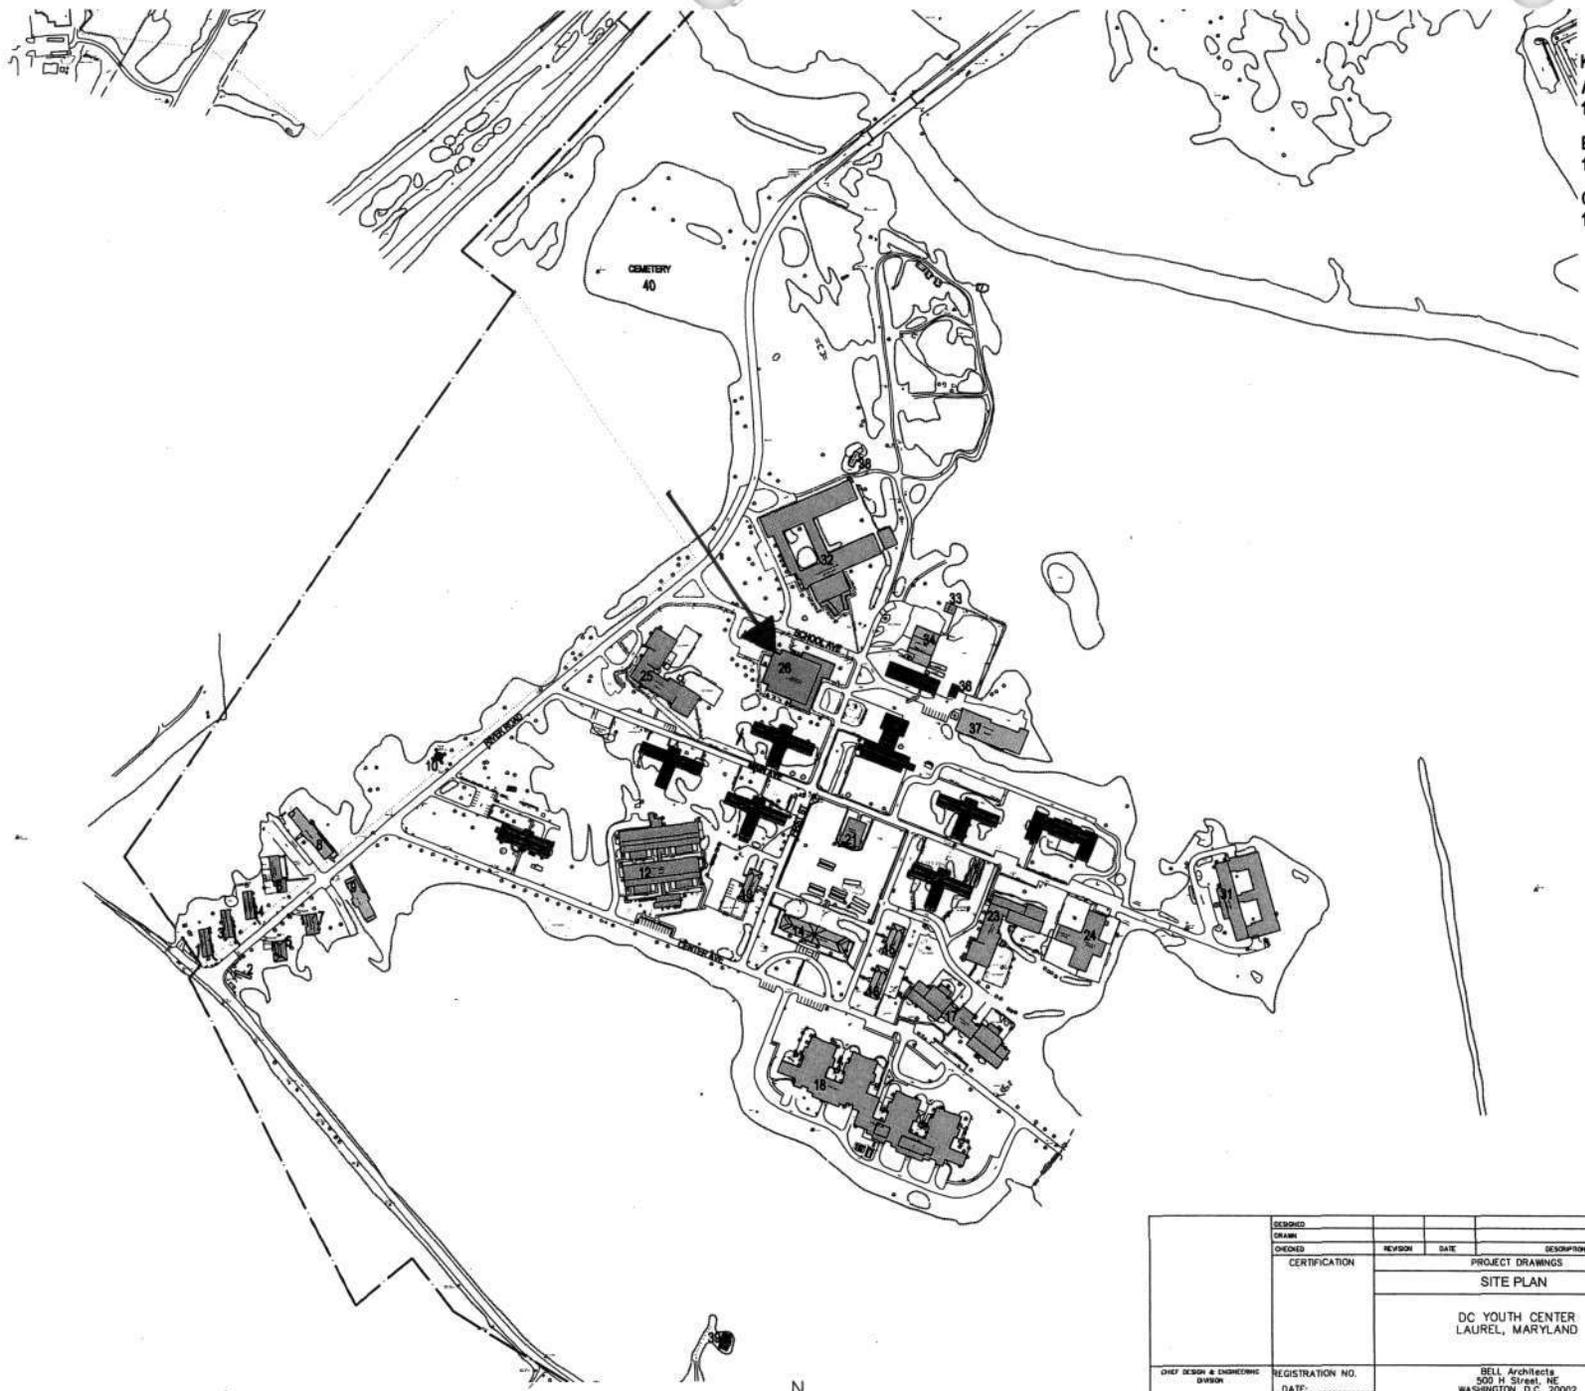

KEY:
 A: ORIGINAL 1924-1936
 B: EXPANSION 1937-1956
 C: MODERN 1956-

AA-2364

SITE PLAN
HTS



DESIGNED					
DRAWN					
CHECKED	REVISION	DATE	DESCRIPTION	BY	APP.
CERTIFICATION	PROJECT DRAWINGS				
	SITE PLAN				DRAWING NO.
	DC YOUTH CENTER LAUREL, MARYLAND				
CHEF DESIGN & ENGINEERING DIVISION	REGISTRATION NO.	BELL, Architects 502 H Street, NE WASHINGTON, D.C. 20002			PROJECT NO. 15-013
	DATE				BLDG NO.
	ARCHITECT	GOVERNMENT OF THE DISTRICT OF COLUMBIA OFFICE OF PROPERTY MANAGEMENT			DATE: 1/12/07
	DATE				SHEET 1 OF





AA-2364

Therapy / Pool (#26)

Forest Haven District

Anne Arundel, Maryland

Scott Knight

11/28/06

MO SHAD

Southeast elevation (front)

1/2



AA-2364

Therapy / Pool (#26)

Forest Haven District

Anne Arundel, Maryland

Scott Knight

11/28/06

MO SHPO

Western Corner

2/2

**MARYLAND HISTORICAL TRUST
DETERMINATION OF ELIGIBILITY FORM**

NR Eligible: yes ___
no ___

Property Name: Azalea (#27) Inventory Number: AA-2364
 Address: River Road City: Laurel (Ft. Meade) Zip Code: 20724
 County: Anne Arundel USGS Topographic Map: Laurel
 Owner: United States Government Is the property being evaluated a district? ___yes
 Tax Parcel Number: 96 Tax Map Number: 20 Tax Account ID Number: 05951790
 Project: Oak Hill Youth Center Agency: DC Office of Property Management
 Site visit by MHT Staff: X no ___yes Name: _____ Date: _____
 Is the property located within a historic district? Xyes ___no

If the property is within a district District Inventory Number: AA- 2364
 NR-listed district ___yes Eligible district Xyes District Name: Forest Haven
 Preparer's Recommendation: Contributing resource Xyes ___no Non-contributing but eligible in another context ___

If the property is not within a district (or the property is a district)
 Preparer's Recommendation: Eligible ___yes ___no

Criteria: X A ___ B X C ___ D Considerations: ___ A ___ B ___ C ___ D ___ E ___ F ___ G X None
 Documentation on the property/district is presented in:

Description of Property and Eligibility Determination: *(Use continuation sheet if necessary and attach map and photo)*

Under construction from late 1925 until 1927. This is probably one of the earliest dorm buildings, which were turned over to DC in March 1927 by the construction contractor when the budget ran out, and finished off by the staff and older boys of the DC Children's Center. Text records note that the basement of one of these three original buildings was used as the communal kitchen until 1932, and that the basement of a second was used as the communal dining hall until 1932. Minor renovation of these buildings was likely carried out in 1944.

Located at the northwest corner of Main Avenue and First Street is a cross shaped two story red brick building with a total of twenty thousand (20,000) square feet. At the intersection of its slate covered gable roofs is an octagonal lantern of wood with a copper roof. The building has three rectangular wings of equal width and length, three bays wide and eight bays long. The fourth wing matches in width, but much shorter in length. The building is built on a hill side so there is an entrance at grade to the first level on one side and on the opposite side an entrance on grade to the second level.

The main entrance to this building is on the upper side facing Main Avenue. The gable end has a simple wood cornice with a small return, near the peak is a round louver. Three equal arches make a colonnade with the entrance door behind. At each end of the colonnade is an arched opening matching the size of the window, with a cast stone sill. The spring line of the arches has

MARYLAND HISTORICAL TRUST REVIEW	
Eligibility recommended <u>X</u>	Eligibility not recommended ___
Criteria: <u>X</u> A ___ B <u>X</u> C ___ D	Considerations: ___ A ___ B ___ C ___ D ___ E ___ F ___ G ___ None
Comments: <u>Contributes to AA 2364</u>	
Reviewer, Office of Preservation Services <u>[Signature]</u>	Date <u>2/23/07</u>
Reviewer, NR Program	Date

**MARYLAND HISTORICAL TRUST
NR-ELIBILITY REVIEW FORM**

Continuation Sheet No. 1

AA-2364

a solder course that holds the two header courses that make up the arches. The rest of the wall every sixth course is headers. The entry door behind the center arch has a single steel door with sidelights and an arched transom, all which are boarded up. To each side of the door are wood double hung windows with a cast stone sill. One window is mostly missing the other is boarded up. Along the east side of this wing is a chimney that projects out to the edge of the fascia. Near the top of the chimney is a recess with an arched top. The chimney has a cast stone is top.

The two wings that are perpendicular to the first wing are almost mirror images. The gable end is two stories tall with wood cornice with a small return. Above the second floor windows of the gable end is a rectangular panel that is slightly recessed, matching the width of the window. A recessed panel runs from a cast stone sill at the second floor to an arch above the window, at the center of the gable end. At the top of the arch is a fanlight with a stone sill. The width of the recessed is considerable wider then that of the window. Each of the double hung wood windows of the building has a cast stone sill.


The gable end of the short wing is two stories tall with a wood cornice with a small return. At the first level there are three arches, the center one has a recessed area where a door is located. The other two are filled with brick slightly recessed from the wall surface, with a double hung window in the center. At the second level double hung windows vertically align with the windows below. At the central bay there is a recessed panel in the brick face from the floor line ending in an arch. In the panel is a door, and projecting out is a half round iron balcony

The building satisfies Criterion A of the National Register. This was one of the original buildings of the campus that provided housing.

The building satisfies Criterion C of the National Register representing a significant and distinguishable entity whose components lack individual distinction. The building is from the original period, in the colonial revival style.

Prepared by: Scott Knight of Bell Architects

Date Prepared: January 25, 2007

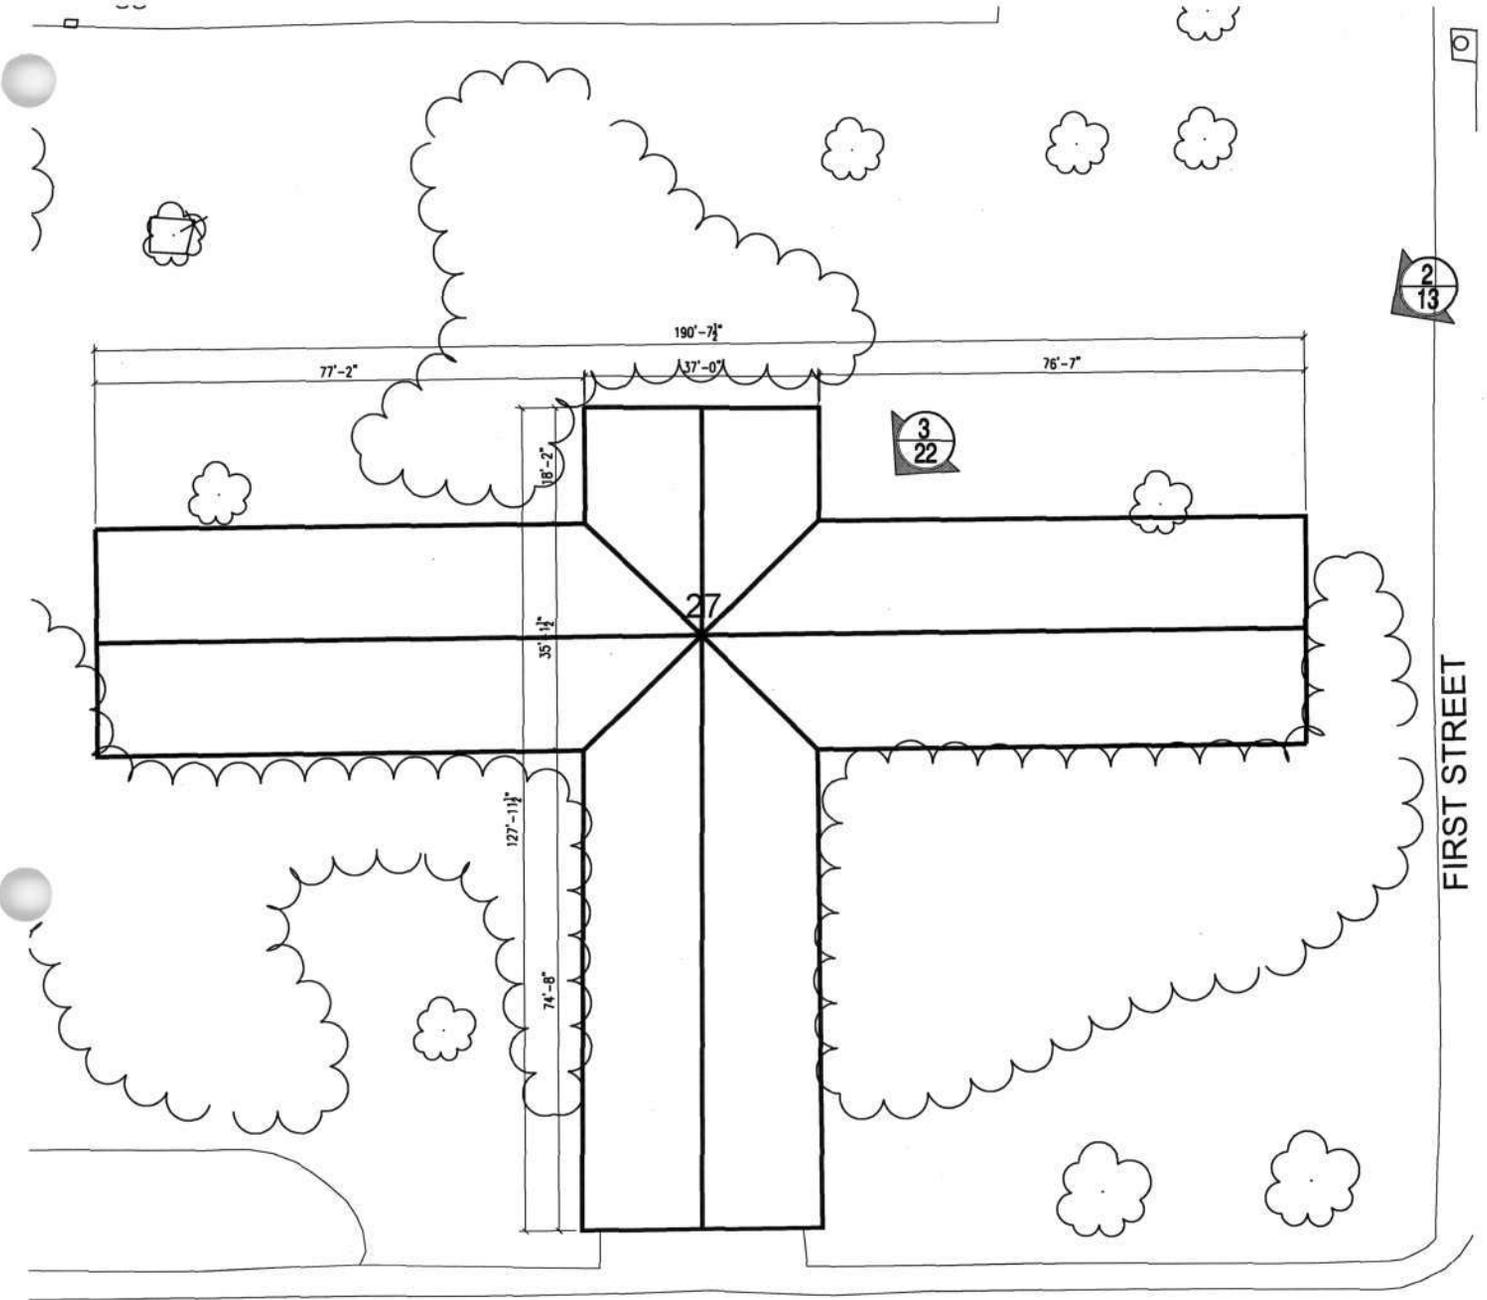


MAIN AVENUE

FIRST STREET

BLDG. #27 1 STORY BRICK AZALEA

1" = 30'-0"



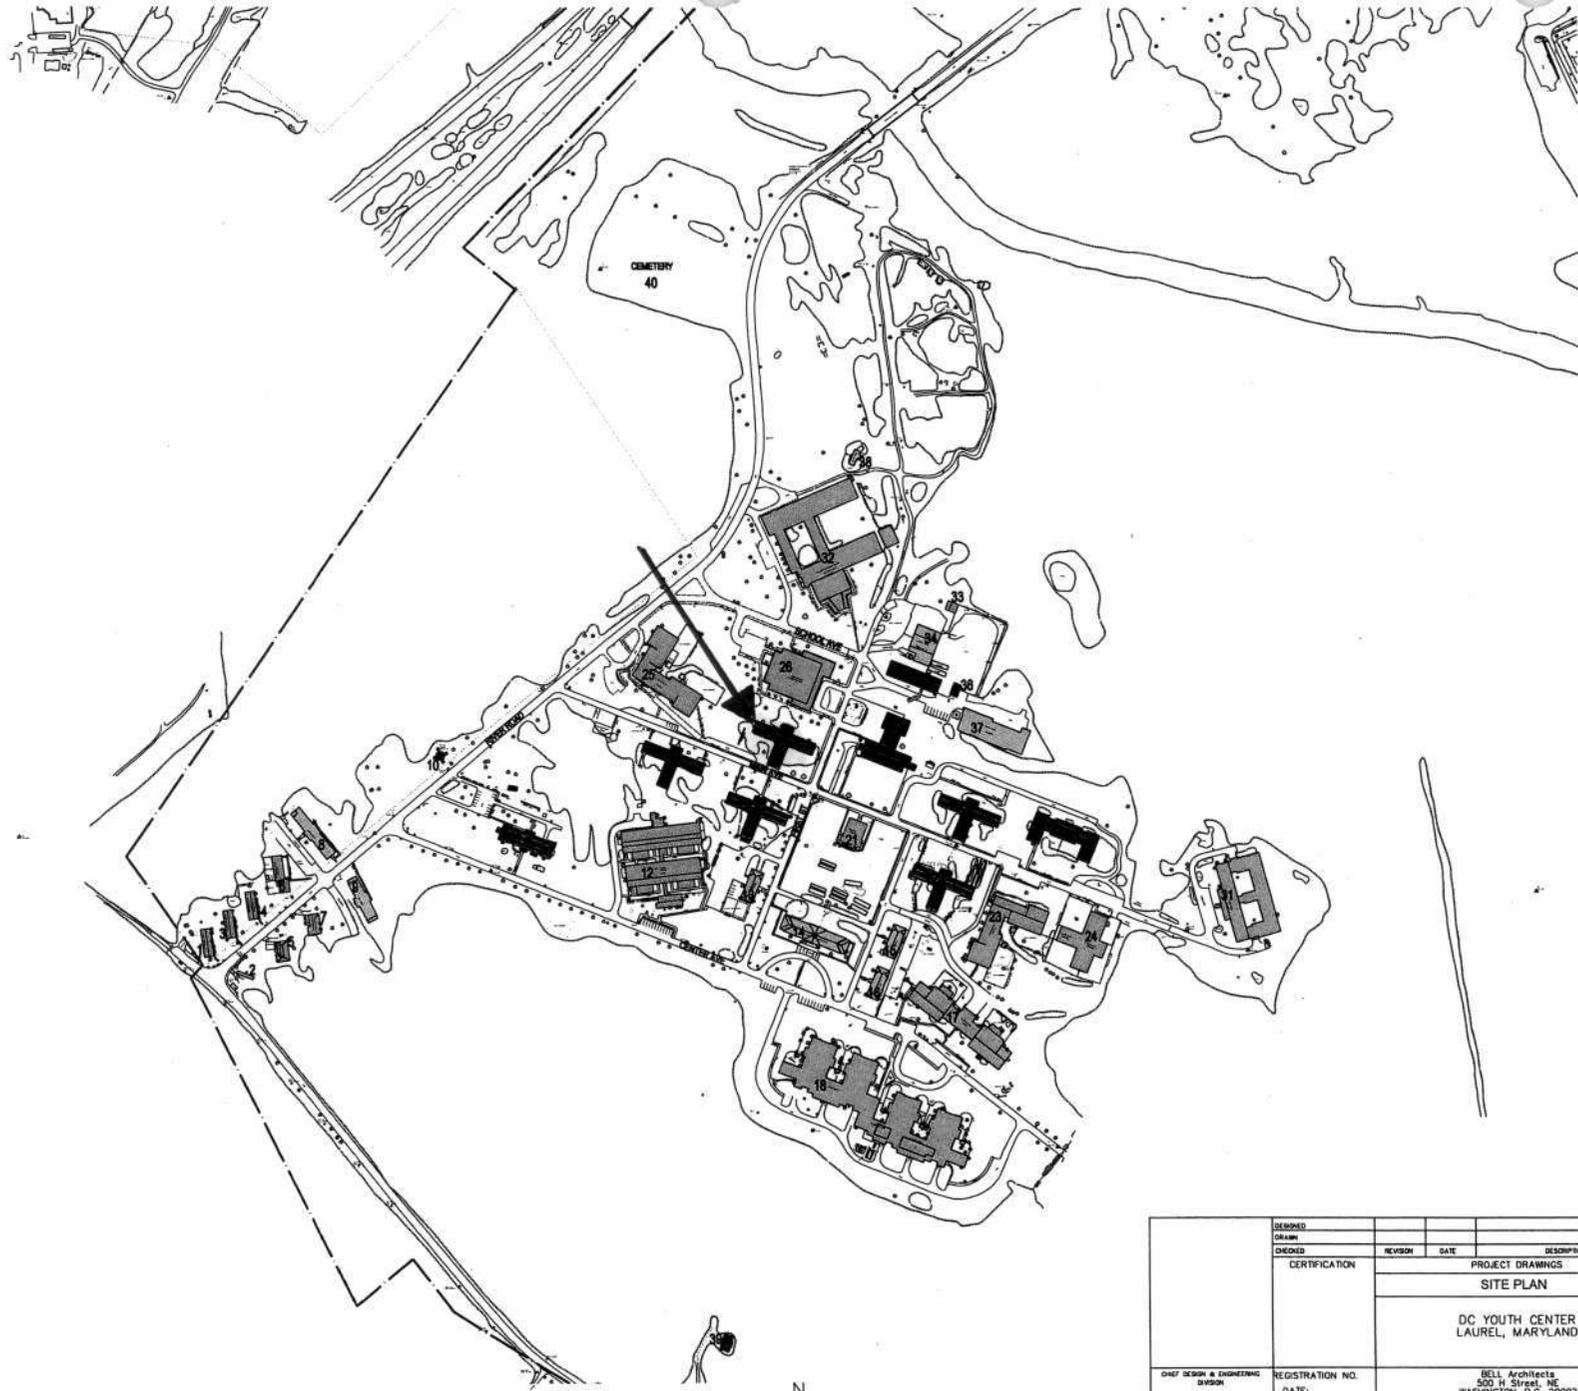

KEY:
A: ORIGINAL
 1924-1936
B: EXPANSION
 1937-1956
C: MODERN
 1956-

AA-2364

SITE PLAN



DESIGNED					
DRAWN					
CHECKED	REVISION	DATE	DESCRIPTION	BY	APP.
CERTIFICATION	PROJECT DRAWINGS				
	SITE PLAN				
	DRAWING NO.				
DC YOUTH CENTER LAUREL, MARYLAND			DRAWING NO.		
CHIEF DESIGN & ENGINEERING DIVISION	REGISTRATION NO.	BELL Architects 503 H Street, NE WASHINGTON, D.C. 20002			PROJECT NO. 15-013
	DATE:				BLDG. NO.
ARCHITECT	GOVERNMENT OF THE DISTRICT OF COLUMBIA OFFICE OF PROPERTY MANAGEMENT			DATE:	1/12/07
DATE:				SHEET	1 OF



AA-2364

Azalea (#27)

Forest Haven District

Anne Arundel, Maryland

Scott Knight

11/28/06

MD SHPO

Lantern from northeast

1/3



AA-2364

Azalea (#27)

Forest Haven District

Anne Arundel, Maryland

Scott Knight

11/27/06

MD SHPO

Southwest elevation (front)

2/3



AA-2364

Azalea (#27)

Forest Haven District

Anne Arundel, Maryland

Scott Knight

11/27/06

MD SHAO

Eastern corner

3/3

**MARYLAND HISTORICAL TRUST
DETERMINATION OF ELIGIBILITY FORM**

NR Eligible: yes
no

Property Name: Food Services (#28) Inventory Number: AA-2364
 Address: River Road City: Laurel (Ft. Meade) Zip Code: 20724
 County: Anne Arundel USGS Topographic Map: Laurel
 Owner: United States Government Is the property being evaluated a district? yes
 Tax Parcel Number: 96 Tax Map Number: 20 Tax Account ID Number: 05951790
 Project: Oak Hill Youth Center Agency: DC Office of Property Management
 Site visit by MHT Staff: no yes Name: _____ Date: _____
 Is the property located within a historic district? yes no

If the property is within a district District Inventory Number: AA- 2364
 NR-listed district yes Eligible district yes District Name: Forest Haven
 Preparer's Recommendation: Contributing resource yes no Non-contributing but eligible in another context

If the property is not within a district (or the property is a district)
 Preparer's Recommendation: Eligible yes no

Criteria: A B C D Considerations: A B C D E F G None

Documentation on the property/district is presented in:

Description of Property and Eligibility Determination: *(Use continuation sheet if necessary and attach map and photo)*

Construction begun in June 1931 and completed May 1932. This building is the domestic services building completed in fiscal year 1932, to provide communal kitchen and dinning facilities and free existing dormitory basement space for use as classrooms. After construction the building, now called the Food Services building, was described as having a congregate dinning room for the children, separate dinning room for the employees, and a large well-ventilated main kitchen (*Annual Report of the Board of Public Welfare of the District of Columbia with Report of Charitable and Correctional Institutions and Agencies* Fiscal Year 1931, p. 96), and a basement which included the general storeroom, refrigeration machinery, three cold storage rooms, the bakery, and the vegetable supply room (*Annual Report of the Board of Public Welfare of the District of Columbia with Report of Charitable and Correctional Institutions and Agencies* Fiscal Year 1932, p. 54). Text records suggest that minor renovations were undertaken in 1944, and note that major renovations were undertaken in the 1960-1961 fiscal year.

Set back from Main Avenue at the northeast corner of with First Street. The twenty thousand (20,000) square foot building is composed of two sections. A one story red brick building is connected to a two story red brick building that is set back and down a hill from the other, away from Main Avenue.

MARYLAND HISTORICAL TRUST REVIEW	
Eligibility recommended <input checked="" type="checkbox"/>	Eligibility not recommended <input type="checkbox"/>
Criteria: <input checked="" type="checkbox"/> A <input type="checkbox"/> B <input checked="" type="checkbox"/> C <input type="checkbox"/> D	Considerations: <input type="checkbox"/> A <input type="checkbox"/> B <input type="checkbox"/> C <input type="checkbox"/> D <input type="checkbox"/> E <input type="checkbox"/> F <input type="checkbox"/> G <input checked="" type="checkbox"/> None
Comments: <u>Contributes to AA2364</u>	
Reviewer, Office of Preservation Services <u>[Signature]</u>	Date <u>2/23/07</u>
Reviewer, NR Program	Date

MARYLAND HISTORICAL TRUST
NR-ELIBILITY REVIEW FORM

Continuation Sheet No. 1

AA-2364

The one story section of the building is rectilinear in shape with a gabled roof of slate. At the center of the roof is a lantern. The lantern is wood with a copper roof, each of the eight sides has an arched window. The long side of this section is split into five bays. Each bay has three windows, the center window is taller and arched. At the taller arched window is a dormer with broken pediment. All of the windows are covered with a wire mesh. At both ends are hipped roof sections one end contains a loading dock the other the building entry. The gable end projects above the roof, at its peak is an oculus window. The entry doors to the building are in recessed opening, which has a flat arch with a keystone. The entry faces First Street, but a ramp and sidewalk runs to Main Avenue.


The other section of the building is two stories with a T shaped plan. The red brick building has a parapet wall and a flat roof. The two sections of the building are tied together so the eave of the first section becomes a decorative cornice for the parapet wall of the second section. This second section is simpler in design. It is four bays wide and seven bays deep. The windows are double hung with 12 over 12 lights. Glass is missing from some of the windows, others are covered with plywood.

The building satisfies Criterion A of the National Register. This was one of the early buildings of the campus that provided domestic services, and freed up the space in the dormitories for classrooms.

The building satisfies Criterion C of the National Register representing a significant and distinguishable entity whose components lack individual distinction. The building is from the original period, in the colonial revival style. Even though the building has gone through several renovations the exterior retains its architectural character.


Prepared by: Scott Knight of Bell Architects

Date Prepared: January 25, 2007

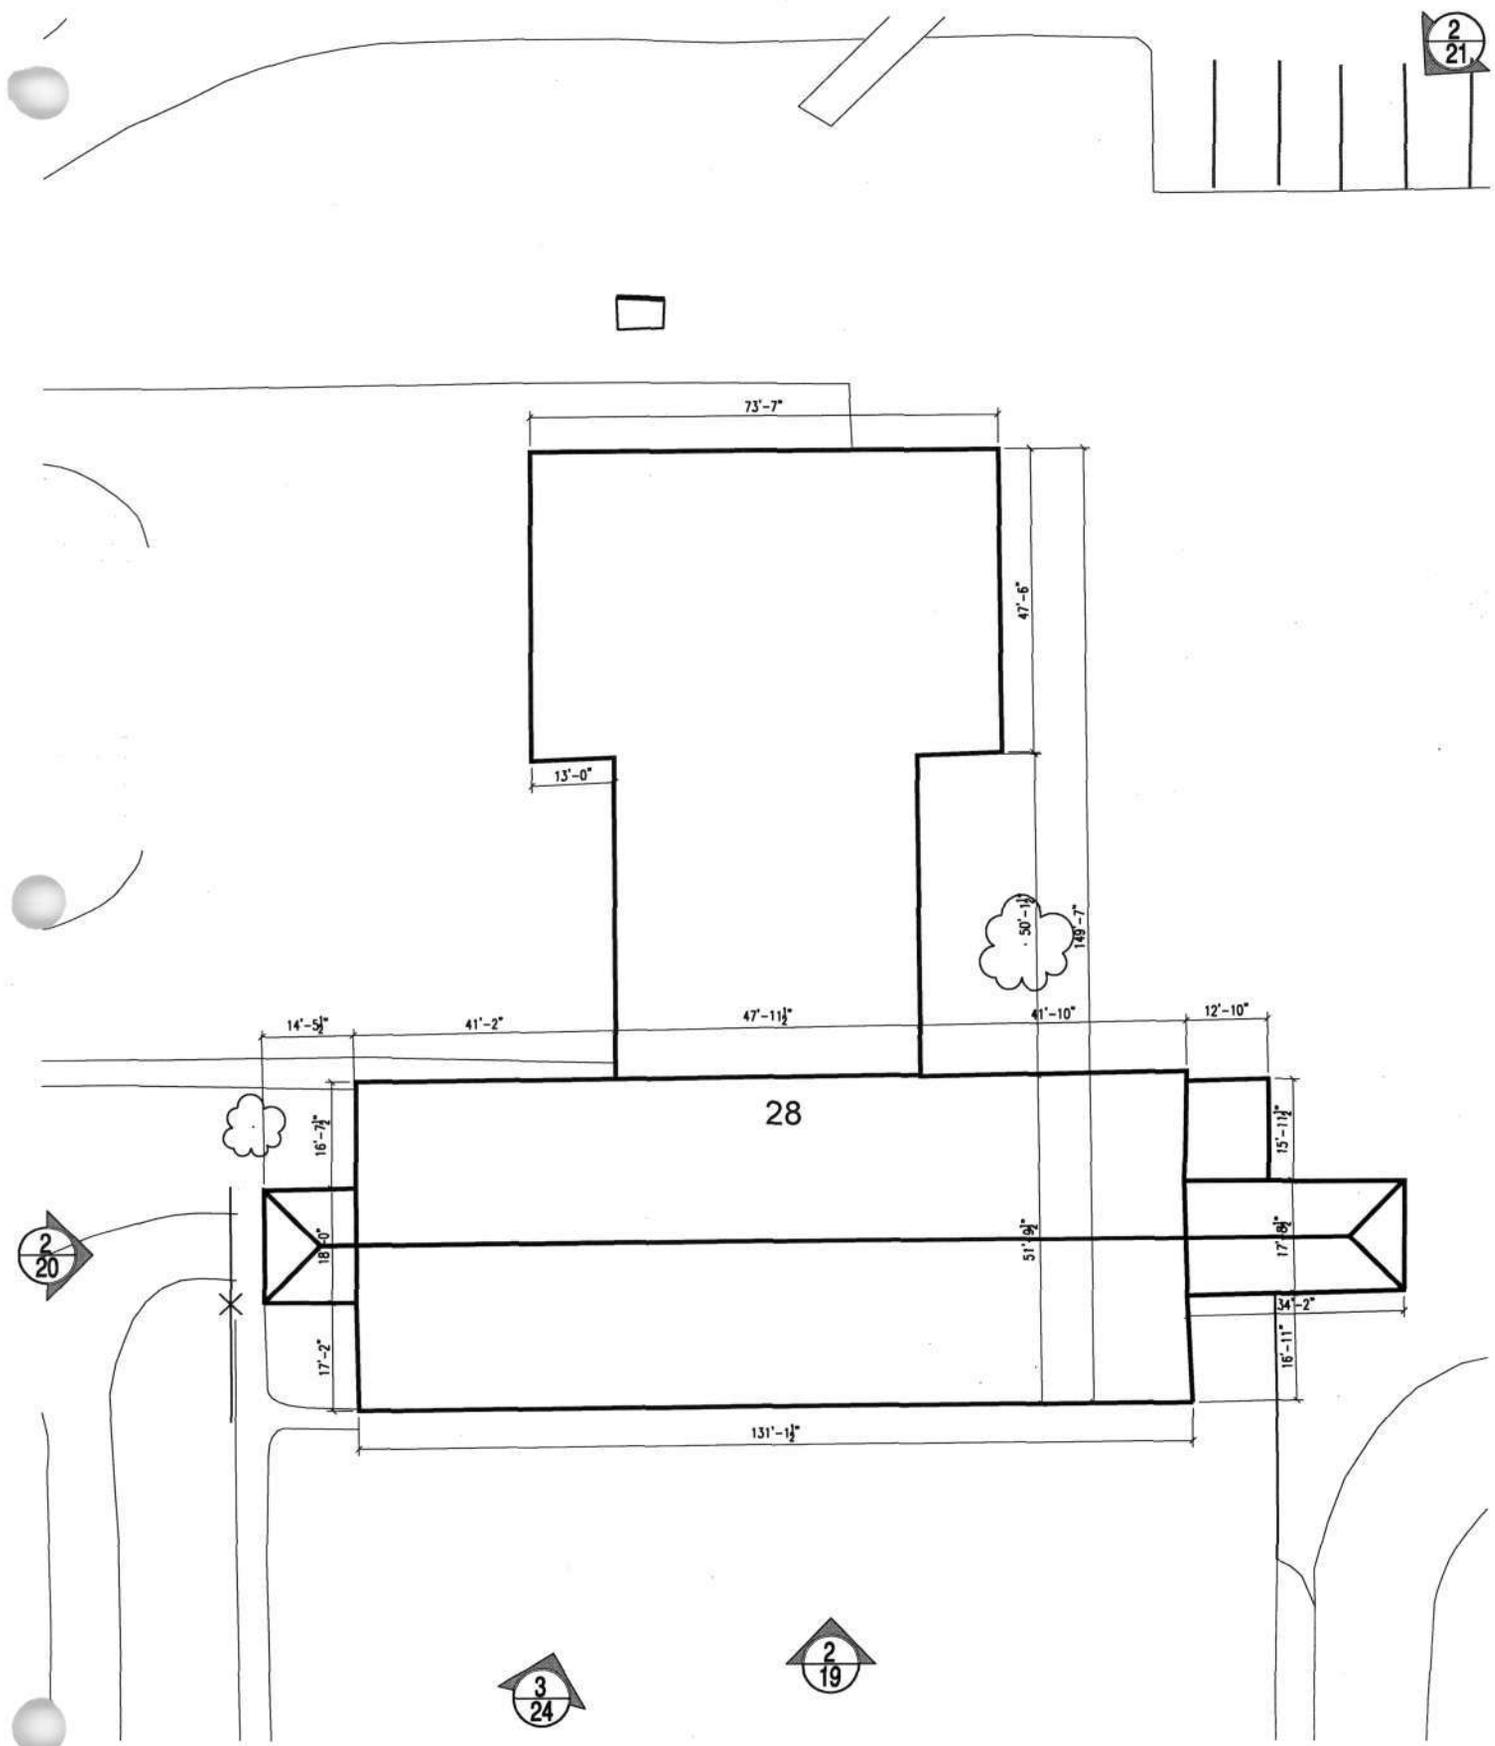

BLDG. #28 1 STORY BRICK FOOD SERVICES BLDG.
1" = 30'-0"




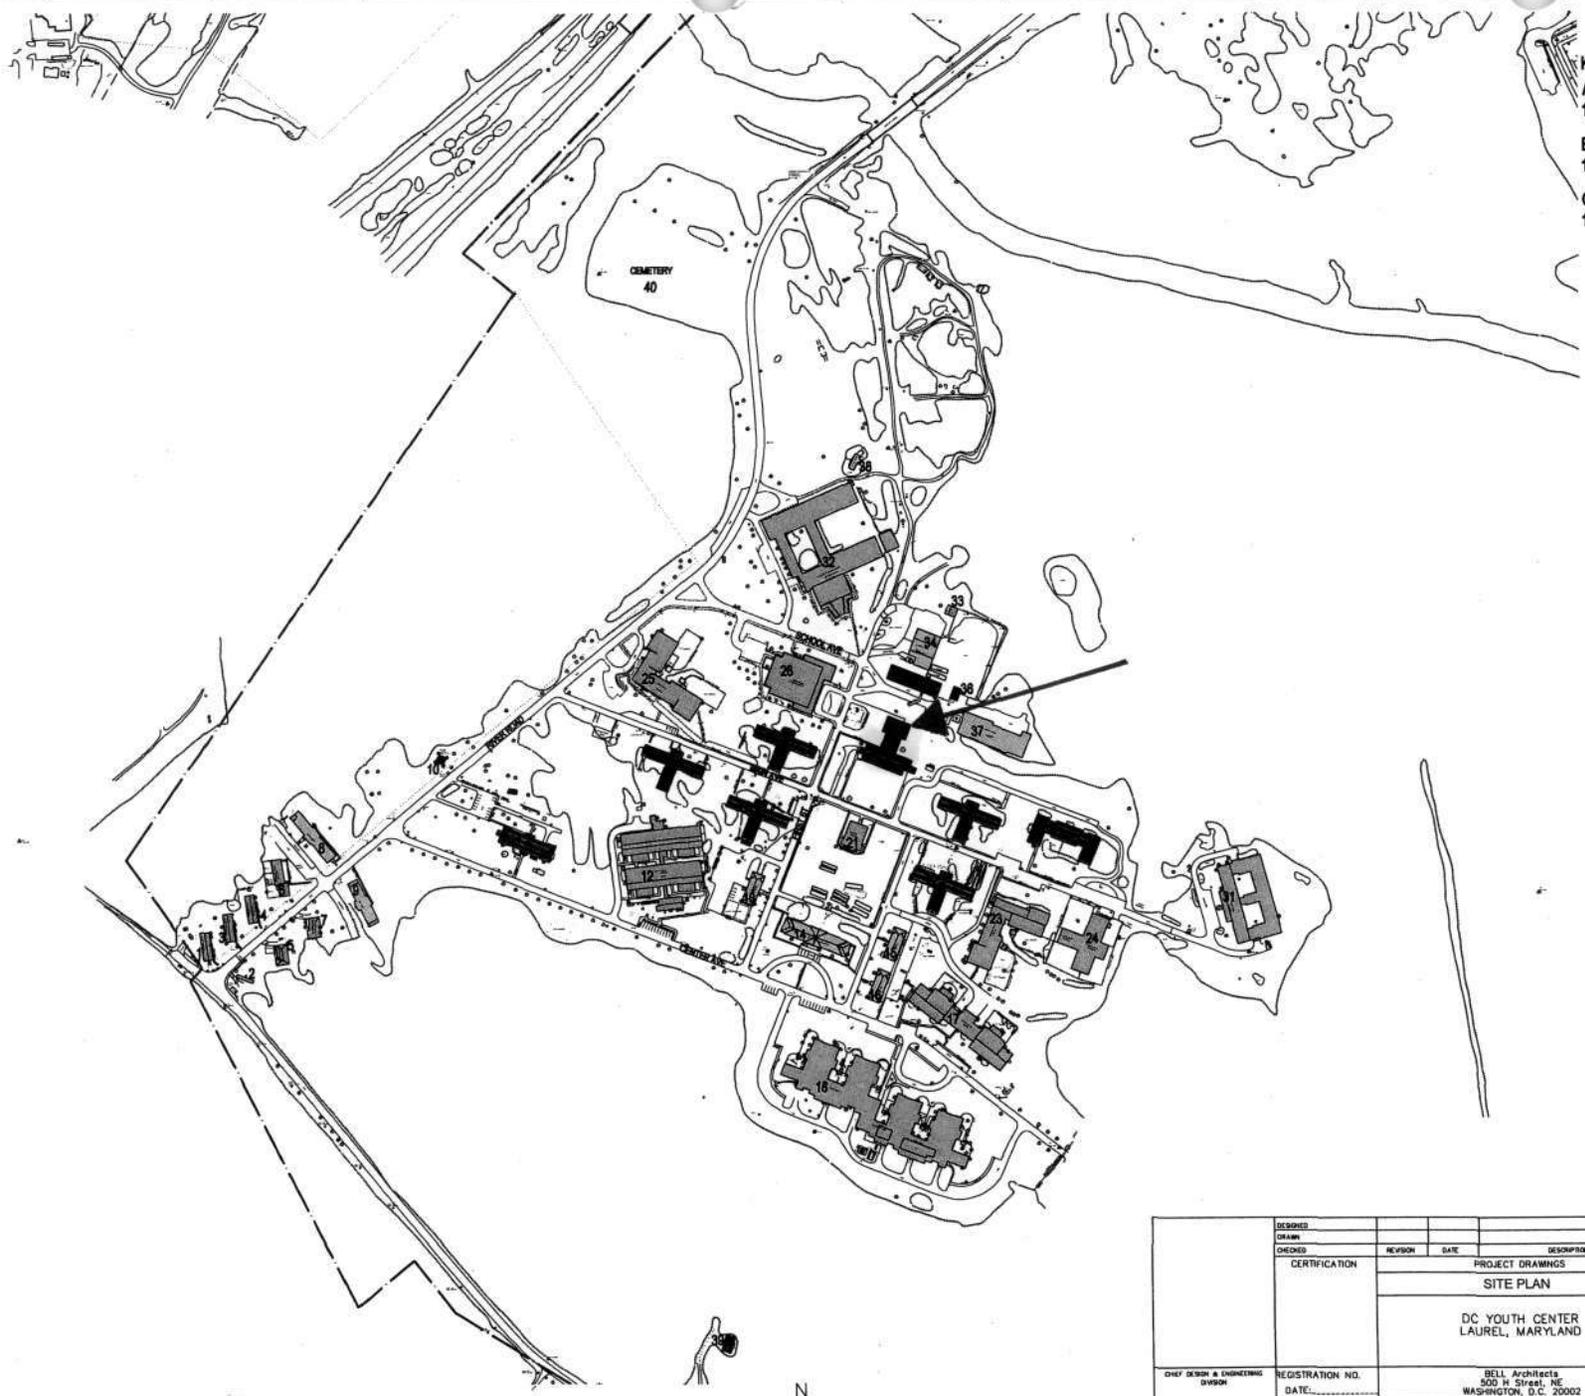

- KEY:**
- A: ORIGINAL 1924-1936
 - B: EXPANSION 1937-1956
 - C: MODERN 1956-

AA-2364

SITE PLAN
HTS

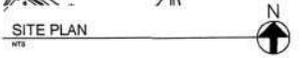

DESIGNED					
DRAWN					
CHECKED		REVISION	DATE	DESCRIPTION	BY
CERTIFICATION		PROJECT DRAWINGS			DRAWING NO.
		SITE PLAN			
		DC YOUTH CENTER LAUREL, MARYLAND			
CHIEF DESIGN & ENGINEERING DIVISION	REGISTRATION NO.	BELL Architects 500 H Street, NE WASHINGTON, D.C. 20002			PROJECT NO. 15-013
	DATE				BIDD NO.
	ARCHITECT	GOVERNMENT OF THE DISTRICT OF COLUMBIA OFFICE OF PROPERTY MANAGEMENT			DATE: 1/12/67
	DATE				SHEET 1 OF



AA-2364

Food Services (#28)

Forest Haven District

Anne Arundel, Maryland


Scott Knight

11/27/06

MD SHPD

Southwest elevation

1/4

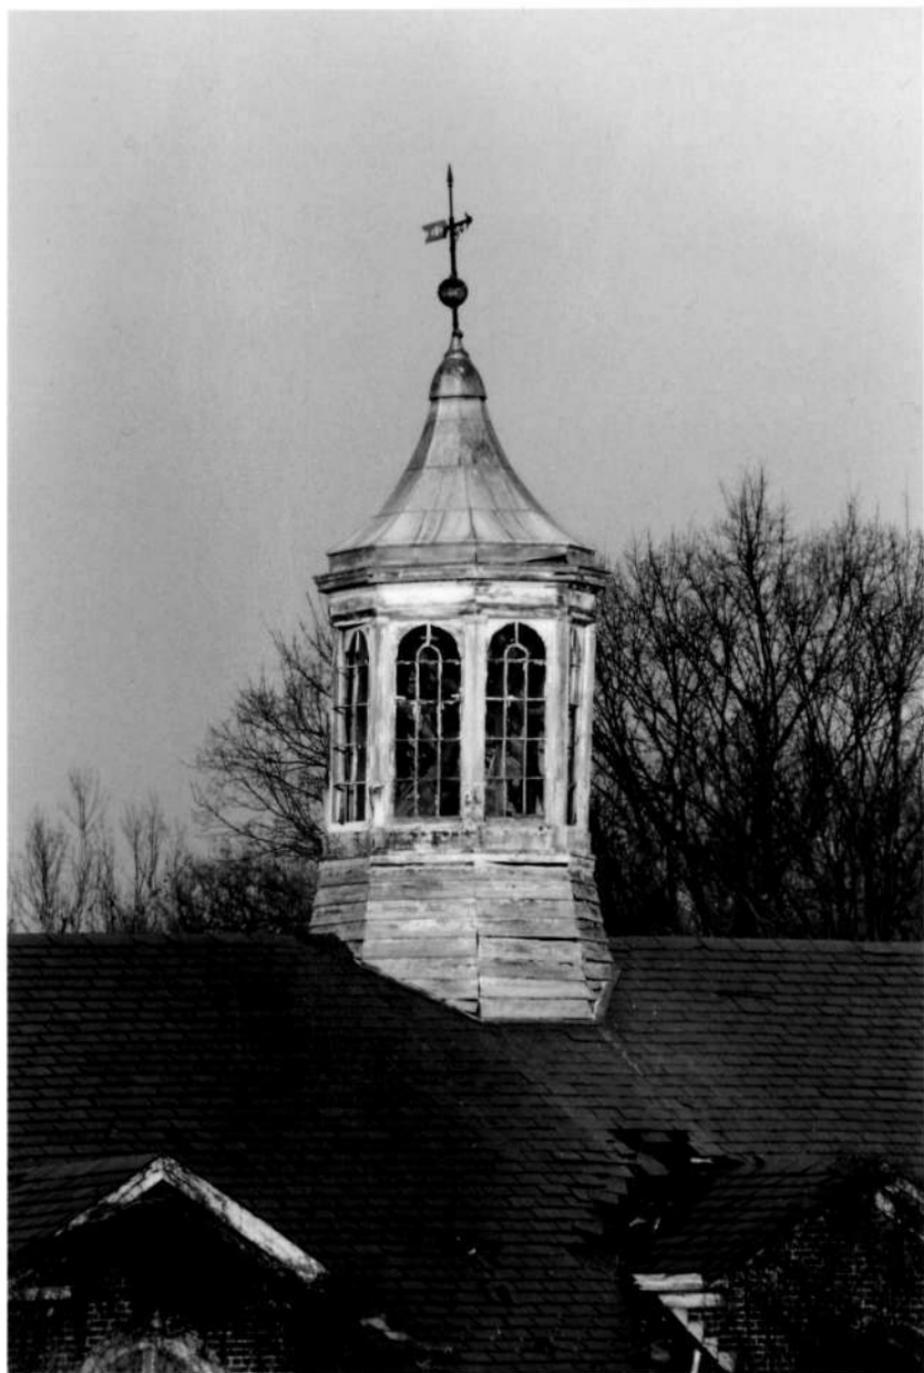

AA-2364

Food Services (#28)

Forest Haven District

Anne Arundel, Maryland

Scott Knight

MO SHPO

Lantern from southwest

2/4



AA-2364

Food Services (#28)

Forest Haven District

Anne Arundel, Maryland

Scott Knight

11/27/06

MD SHPO

Northwest elevation (front)

3/4



AA-2364

Food Services (#28)

Forest Haven District

Anne Arundel, Maryland

Scott Knight

11/27/06

MD SHPD

Northeast corner

4/4

**MARYLAND HISTORICAL TRUST
DETERMINATION OF ELIGIBILITY FORM**

NR Eligible: yes
no

Property Name: Pine (#29) Inventory Number: AA-2364

Address: River Road City: Laurel (Ft. Meade) Zip Code: 20724

County: Anne Arundel USGS Topographic Map: Laurel

Owner: United States Government Is the property being evaluated a district? yes

Tax Parcel Number: 96 Tax Map Number: 20 Tax Account ID Number: 05951790

Project: Oak Hill Youth Center Agency: DC Office of Property Management

Site visit by MHT Staff: no yes Name: _____ Date: _____

Is the property located within a historic district? yes no

If the property is within a district

District Inventory Number: AA- 2364

NR-listed district yes Eligible district yes District Name: Forest Haven

Preparer's Recommendation: Contributing resource yes no Non-contributing but eligible in another context

If the property is not within a district (or the property is a district)

Preparer's Recommendation: Eligible yes no

Criteria: A B C D Considerations: A B C D E F G None

Documentation on the property/district is presented in:

Description of Property and Eligibility Determination: *(Use continuation sheet if necessary and attach map and photo)*

Construction started June 1928 and completed in fiscal year 1928-1929. This building appears to be the second set of dormitories constructed during the first stage of the DC Children's Center development. The basement of either this building or Building 22 was adapted as an auditorium complete with a stage.

On the north side of Main Avenue is this cross shaped two story red brick building with a total of twenty thousand (20,000) square feet. At the intersection of its slate covered gable roofs is an octagonal lantern of wood with a copper roof, which is peeling off. The building has three rectangular wings of equal width and length, three bays wide and eight bays long. The fourth wing matches in width, but much shorter in length. The building is built on a hill side so there is an entrance at grade to the first level on one side and on the opposite side an entrance on grade to the second level.

The main entrance to this building is on the upper side facing Main Avenue. The gable end has a simple wood cornice with a small return, near the peak is a round louver. Three equal arches make a colonnade with the entrance door behind. At each end of the colonnade is an arched opening matching the size of the window, with a cast stone sill. The spring line of the arches has a solder course that holds the two header courses that make up the arches. The rest of the wall every sixth course is headers. The entry door behind the center arch has a single steel door with sidelights and an arched transom. To each side of the door

MARYLAND HISTORICAL TRUST REVIEW

Eligibility recommended Eligibility not recommended

Criteria: A B C D Considerations: A B C D E F G None

Comments: _____

Contributes to AA2364

Reviewer, Office of Preservation Services

[Signature]
Reviewer, NR Program

Date

2/23/07

Date

**MARYLAND HISTORICAL TRUST
NR-ELIBILITY REVIEW FORM**

Continuation Sheet No. 1

AA-2364

are windows that are boarded up. Along the east side of this wing is a chimney that projects out to the edge of the fascia. Near the top of the chimney is a recess with an arched top. The chimney has a cast stone is top.

The two wings that are perpendicular to the first wing are almost mirror images. The gable ends are two stories tall with wood cornice with a small return. Above the second floor windows of the gable end is a rectangular panel that is slightly recessed, matching the width of the window. A recessed panel runs from a cast stone sill at the second floor to an arch above the window, at the center of the gable end. At the top of the arch is a fanlight with a stone sill. The width of the recessed is considerable wider then that of the window. Each of the double hung wood windows of the building has a cast stone sill.


The gable end of the short wing is two stories tall with a wood cornice with a small return. At the first level there are three arches, the center one has a recessed area where a door is located. The other two are filled with brick slightly recessed from the wall surface, with a double hung window in the center. At the second level double hung windows vertically align with the windows below. At the central bay there is a recessed panel in the brick face from the floor line ending in an arch. In the panel is a door, and projecting out is a half round iron balcony.

The building satisfies Criterion A of the National Register. This was one of the original buildings of the campus that provided housing.

The building satisfies Criterion C of the National Register representing a significant and distinguishable entity whose components lack individual distinction. The building is from the original period, in the colonial revival style.


Prepared by: Scott Knight of Bell Architects

Date Prepared: January 25, 2007

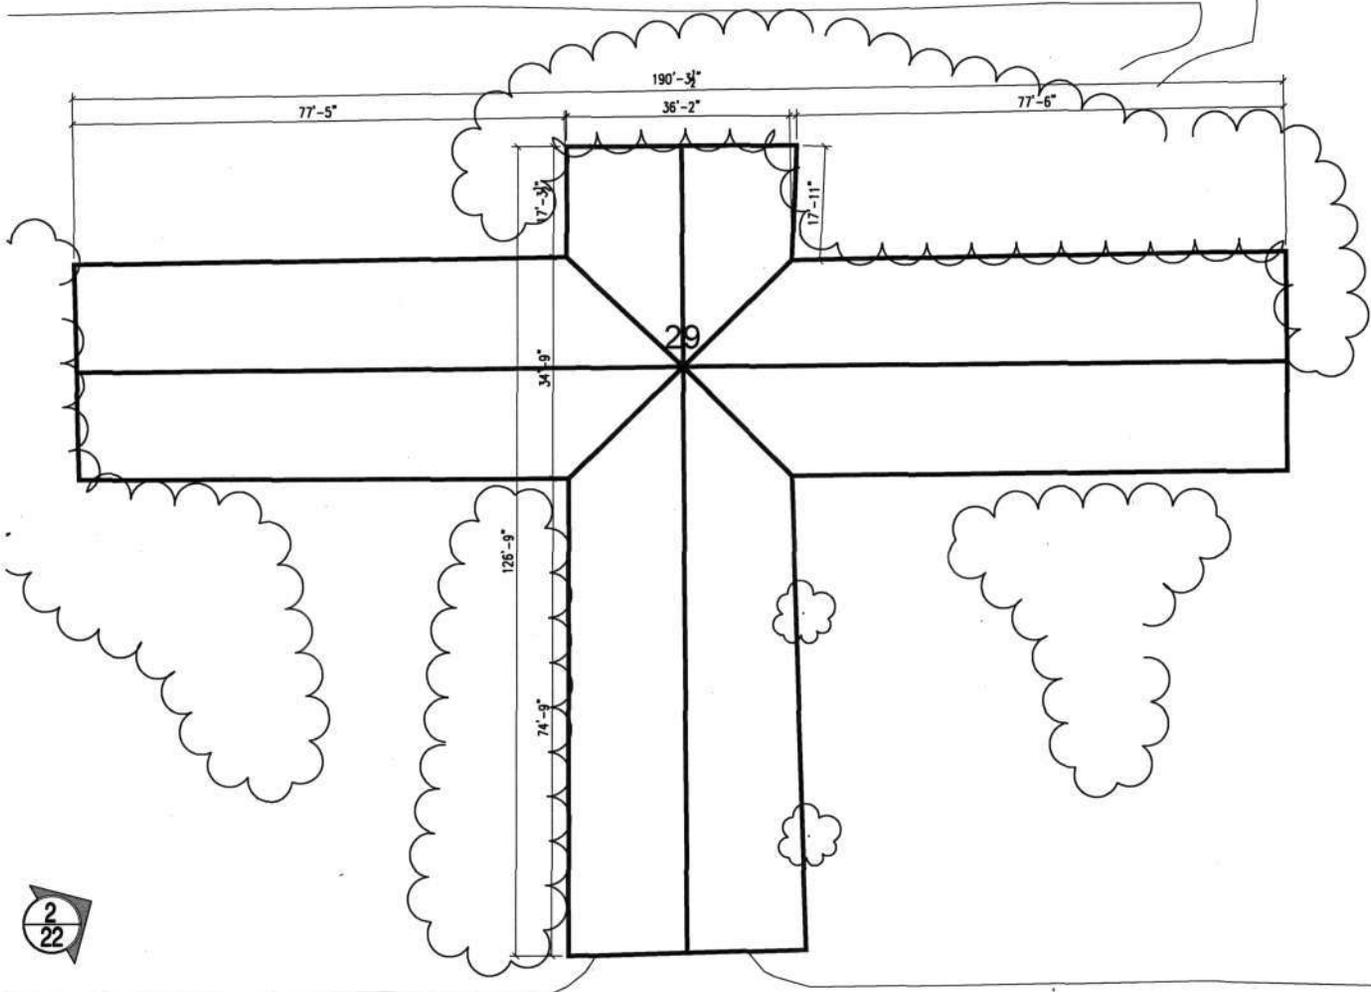

2
22

MAIN AVENUE

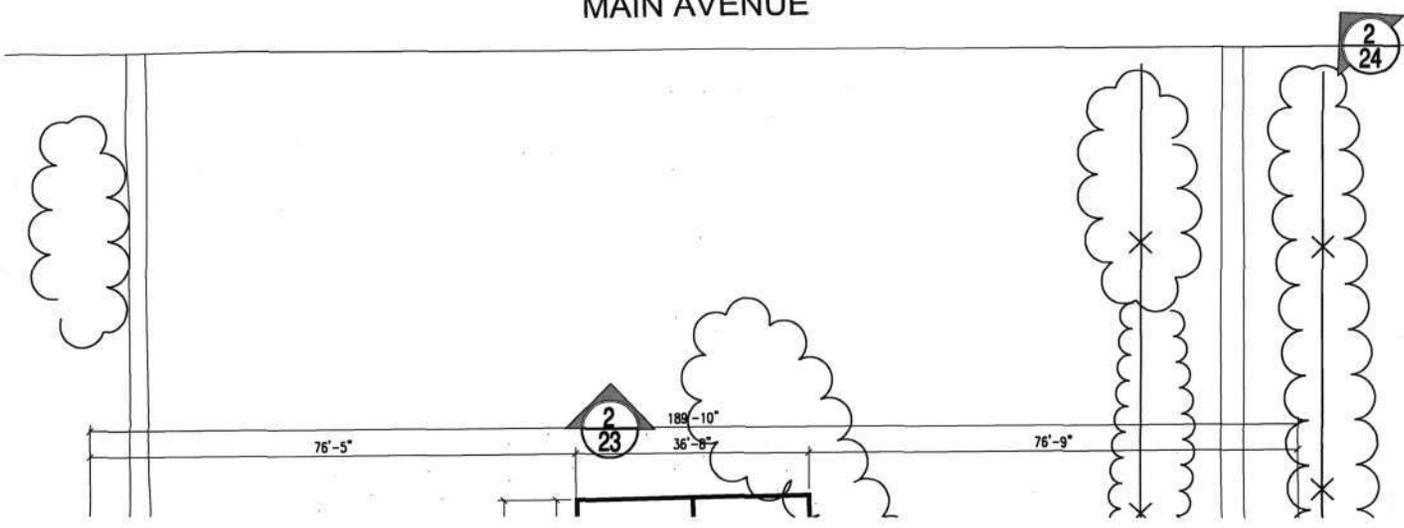

2
24

2
23

BLDG. #29 2 STORY BRICK PINE
1" = 30'-0"





KEY:
 A: ORIGINAL
 1924-1936
 B: EXPANSION
 1937-1956
 C: MODERN
 1956-

AA-2364

SITE PLAN
 HTS



DESIGNED					
DRAWN					
CHECKED					
CERTIFICATION	REVISION	DATE	DESCRIPTION	BY	APP.
	PROJECT DRAWINGS				
	SITE PLAN				
	DC YOUTH CENTER LAUREL, MARYLAND			DRAWING NO.	
CHIEF DESIGN & ENGINEERING DESIGN	REGISTRATION NO.	BELL Architects 300 H Street, NE WASHINGTON, D.C. 20002			PROJECT NO. 15-013
	DATE				BLDG NO.
	ARCHITECT	GOVERNMENT OF THE DISTRICT OF COLUMBIA OFFICE OF PROPERTY MANAGEMENT			DATE: 1/13/07
	DATE				SHEET 1 OF



AA-2364

Pine (#29)

Forest Haven District

Anne Arundel, Maryland

Scott Knight

11/27/06

MD SHPO

Western corner

1/3



AA-2364

Pine (#29)

Forest Haven District

Anne Arundel, Maryland

Scott Knight

11/27/06

MD SHPO

Southwest elevation (front)

2/3



AA-2364

Pine (#29)

Forest Haven District

Anne Arundel, Maryland

Scott Knight

11/27/06

MD SHPD

South east corner

3/3

**MARYLAND HISTORICAL TRUST
DETERMINATION OF ELIGIBILITY FORM**

NR Eligible: yes ___
no ___

Property Name: Holly (#30) Inventory Number: AA-2364
 Address: River Road City: Laurel (Ft. Meade) Zip Code: 20724
 County: Anne Arundel USGS Topographic Map: Laurel
 Owner: United States Government Is the property being evaluated a district? ___yes
 Tax Parcel Number: 96 Tax Map Number: 20 Tax Account ID Number: 05951790
 Project: Oak Hill Youth Center Agency: DC Office of Property Management
 Site visit by MHT Staff: X no ___yes Name: _____ Date: _____
 Is the property located within a historic district? X yes ___no

If the property is within a district District Inventory Number: AA- 2364
 NR-listed district ___yes Eligible district Xyes District Name: Forest Haven
 Preparer's Recommendation: Contributing resource Xyes ___no Non-contributing but eligible in another context ___

If the property is not within a district (or the property is a district)
 Preparer's Recommendation: Eligible ___yes ___no

Criteria: X A ___B X C ___D Considerations: ___A ___B ___C ___D ___E ___F ___G X None
 Documentation on the property/district is presented in:

Description of Property and Eligibility Determination: *(Use continuation sheet if necessary and attach map and photo)*

Construction started June, 1932 and completed in fiscal year 1933. This represents the 'infirmary' building constructed for low grade boys. The infirmary was described while in construction as "...contain[ing] a larger amount of bathing and toilet facilities than is in the ordinary cottages, it will have its own kitchen and dinning room, surgical dressing room, two small 8-bed isolation wards, and outdoor court with protective awnings, a matron's room, reception room, and two 40 bed wards for boys" (*Annual Report of the Board of Public Welfare of the District of Columbia with Report of Charitable and Correctional Institutions and Agencies* Fiscal Year 1932, p. 54).

At the eastern end of Main Avenue on the north side is a twelve thousand square foot building with one story and a basement. The U shaped building is symmetrical. With a story and half central building with two flanking one story wings. The end walls of central section project up beyond the roof. The slate covered roof slopes up from the front façade and the rear. Between the sloped roofs is flat area with two copper skylights.

Set back from Main Avenue the façade has six bays, each with a slightly recessed arched panel. The spring line and keystone are stone, between them forming the arch is single header course. The panels have rectangular opening with a flat arc and a stone keystone. The rectangular opening has a stucco panel with either a window or a steel door with a transom. The two L

MARYLAND HISTORICAL TRUST REVIEW	
Eligibility recommended <u>X</u>	Eligibility not recommended ___
Criteria: <u>X</u> A ___B <u>X</u> C ___D	Considerations: ___A ___B ___C ___D ___E ___F ___G ___None
Comments: <u>Contributes to AA 2364</u>	
Reviewer, Office of Preservation Services <u>[Signature]</u>	Date <u>2/23/07</u>
Reviewer, NR Program	Date

**MARYLAND HISTORICAL TRUST
NR-ELIBILITY REVIEW FORM**

Continuation Sheet No. 1

AA-2364


shaped wings have slate covered gable roofs. The three bay wide gable ends has a simple wood cornice with a return, and a fanlight. The fanlight has a stone sill and keystone. The sides of these wings are twelve bays, with groupings of two double hung windows of six over six.

The building satisfies Criterion A of the National Register. The building is from the early expansion of the campus due to increasing population pressure. It provided additional support to the self contained campus.

The building satisfies Criterion C of the National Register representing a significant and distinguishable entity whose components lack individual distinction. The building is from the original period, in the colonial revival style.

Prepared by: Scott Knight of Bell Architects

Date Prepared: January 25, 2007

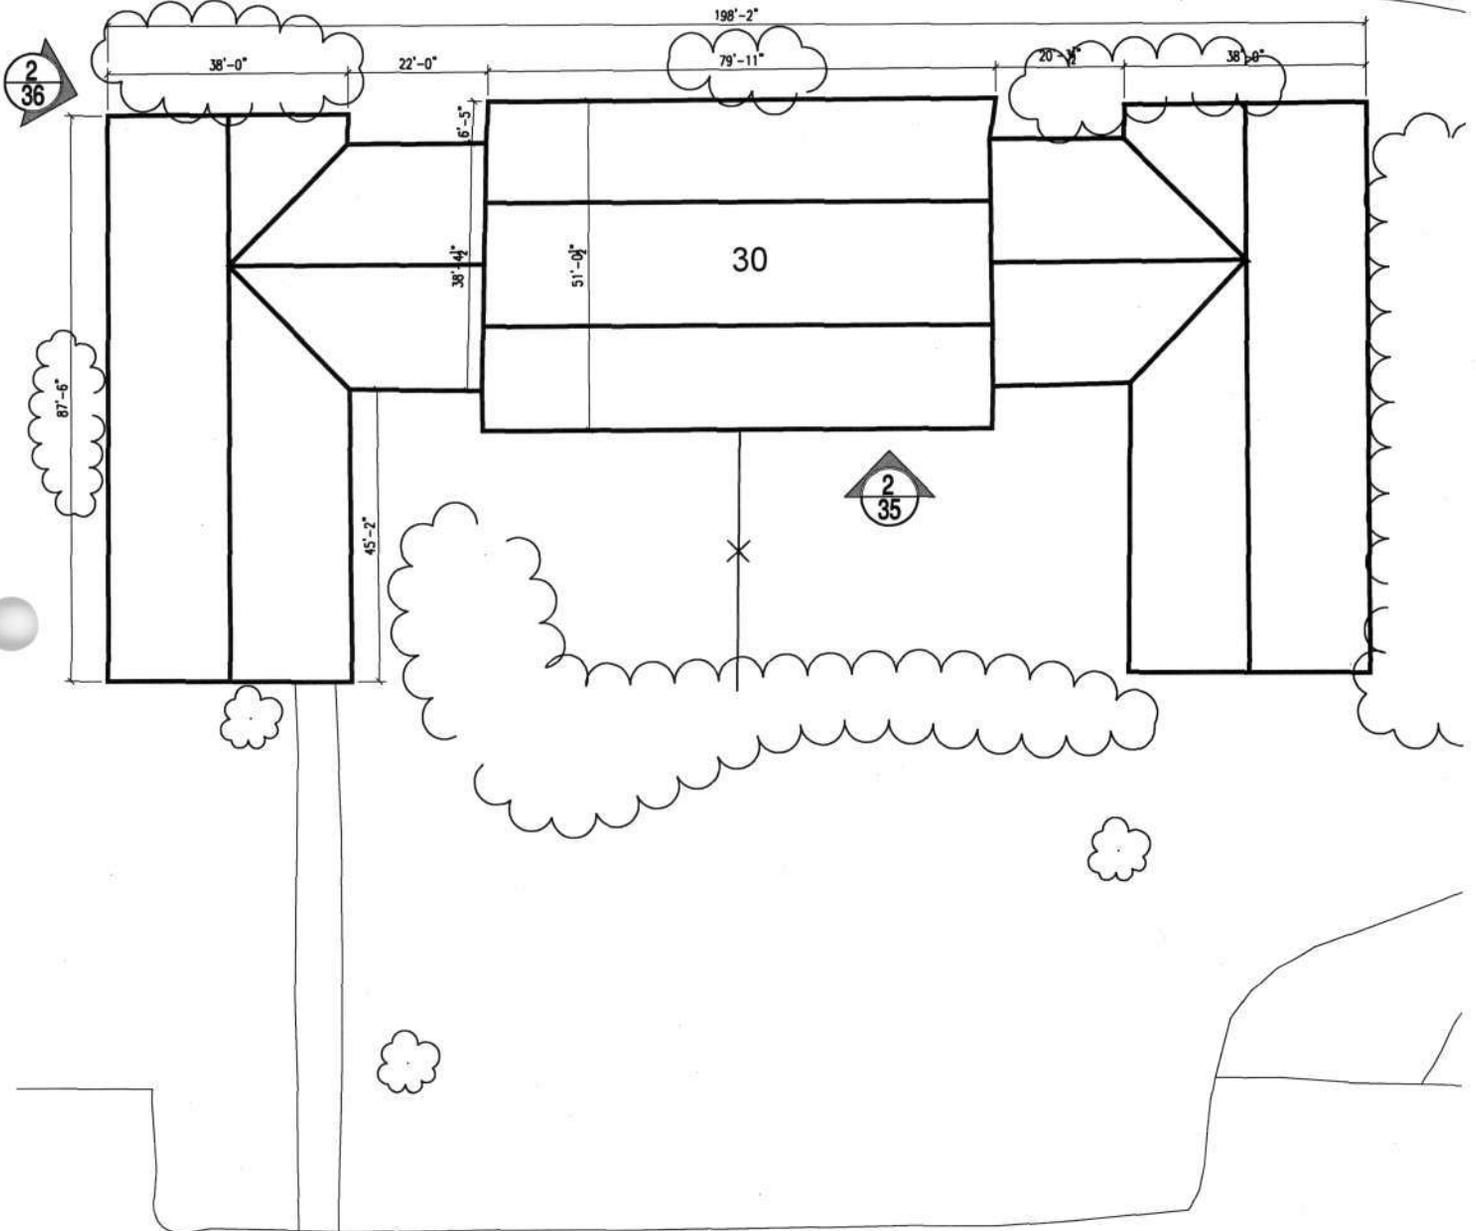

MAIN AVENUE



BLDG. #30 1 STORY BRICK HOLLY
1" = 30'-0"





KEY:
A: ORIGINAL
 1924-1936
B: EXPANSION
 1937-1956
C: MODERN
 1956-

AA-2364

SITE PLAN
 HTS



DESIGNED	REVISION	DATE	DESCRIPTION	BY	APP.
DRAWN					
CHECKED					
CERTIFICATION	PROJECT DRAWINGS				
	SITE PLAN				
	DRAWING NO.				
DC YOUTH CENTER LAUREL, MARYLAND					
CHIEF DESIGN & ENGINEERING DIVISION	REGISTRATION NO.	BELL Architects 505 H Street, NE WASHINGTON, D.C. 20002			PROJECT NO 15-013
	DATE				BLDG NO.
	ARCHITECT	GOVERNMENT OF THE DISTRICT OF COLUMBIA OFFICE OF PROPERTY MANAGEMENT			DATE 1/12/67
	DATE				SHEET 1 OF



AA-2364

Holly (#30)

Forest Haven District

Anne Arundel, Maryland

Scott Knight

11/27/06

MD SHPO

Southwest elevation (front)

1/3



AA-2364

Holly (#30)

Forest Haven District

Anne Arundel, Maryland

Scott Knight

11/27/06

MD SHPO

Door detail southwest elevation

2/3



AA-2364

Holly (#30)

Forest Haven District

Anne Arundel, Maryland

Scott Knight

11/27/06

MD SHPO

Northwest elevation

3/3

**MARYLAND HISTORICAL TRUST
DETERMINATION OF ELIGIBILITY FORM**

NR Eligible: yes ___
no ___

Property Name: Hemlock Cottage (#31) Inventory Number: AA-2364
 Address: River Road City: Laurel (Ft. Meade) Zip Code: 20724
 County: Anne Arundel USGS Topographic Map: Laurel
 Owner: United States Government Is the property being evaluated a district? ___yes
 Tax Parcel Number: 96 Tax Map Number: 20 Tax Account ID Number: 05951790
 Project: Oak Hill Youth Center Agency: DC Office of Property Management
 Site visit by MHT Staff: X no ___yes Name: _____ Date: _____
 Is the property located within a historic district? X yes ___no

If the property is within a district District Inventory Number: AA- 2364
 NR-listed district ___yes Eligible district Xyes District Name: Forest Haven
 Preparer's Recommendation: Contributing resource ___yes X no Non-contributing but eligible in another context ___


If the property is not within a district (or the property is a district)
 Preparer's Recommendation: Eligible ___yes ___no

Criteria: ___A ___B ___C ___D Considerations: ___A ___B ___C ___D ___E ___F ___G ___None
 Documentation on the property/district is presented in:

Description of Property and Eligibility Determination: *(Use continuation sheet if necessary and attach map and photo)*
 The construction date for this building appears to be between 1956 and 1961. This Building is not present in 1952 aerial photograph, but is complete by the 1961. The 1956 annual report does note that a building program was in progress, although specific buildings in that program are not mentioned. This structure represents part of the overall expansion of the DC Children's Center as a whole.
 At the eastern end of Main Avenue is a twenty-six thousand (26,000) square foot building. The 8 shaped plan has two internal courtyards, and a flat roof. The one long side of the building is a story and half with a clerestory. In front of this is a lower flat roof with large overhang. At the center is a recessed area where the entrance is located. The building is symmetrical from the entry way with one window then two groups of two windows. The windows are one panel wide and three tall, below is a stucco panel.
 This building does not meet Criterion A of the National Register. It is constructed after the period of significance, after a change in the focus of the institution to reflect a larger social pattern emphasizing the importance of efficiency, centralization, and modernization.
 This building does not meet Criterion C of the National Register. This building is of a different style and orientation than that of the original campus.

Prepared by: Scott Knight of Bell Architects Date Prepared: January 25, 2007

MARYLAND HISTORICAL TRUST REVIEW	
Eligibility recommended ___	Eligibility not recommended <u>X</u>
Criteria: ___A ___B ___C ___D	Considerations: ___A ___B ___C ___D ___E ___F ___G ___None
Comments: <u>non-contributing to AA 2364</u>	
Reviewer, Office of Preservation Services <u>[Signature]</u>	Date <u>2/23/07</u>
Reviewer, NR Program	Date

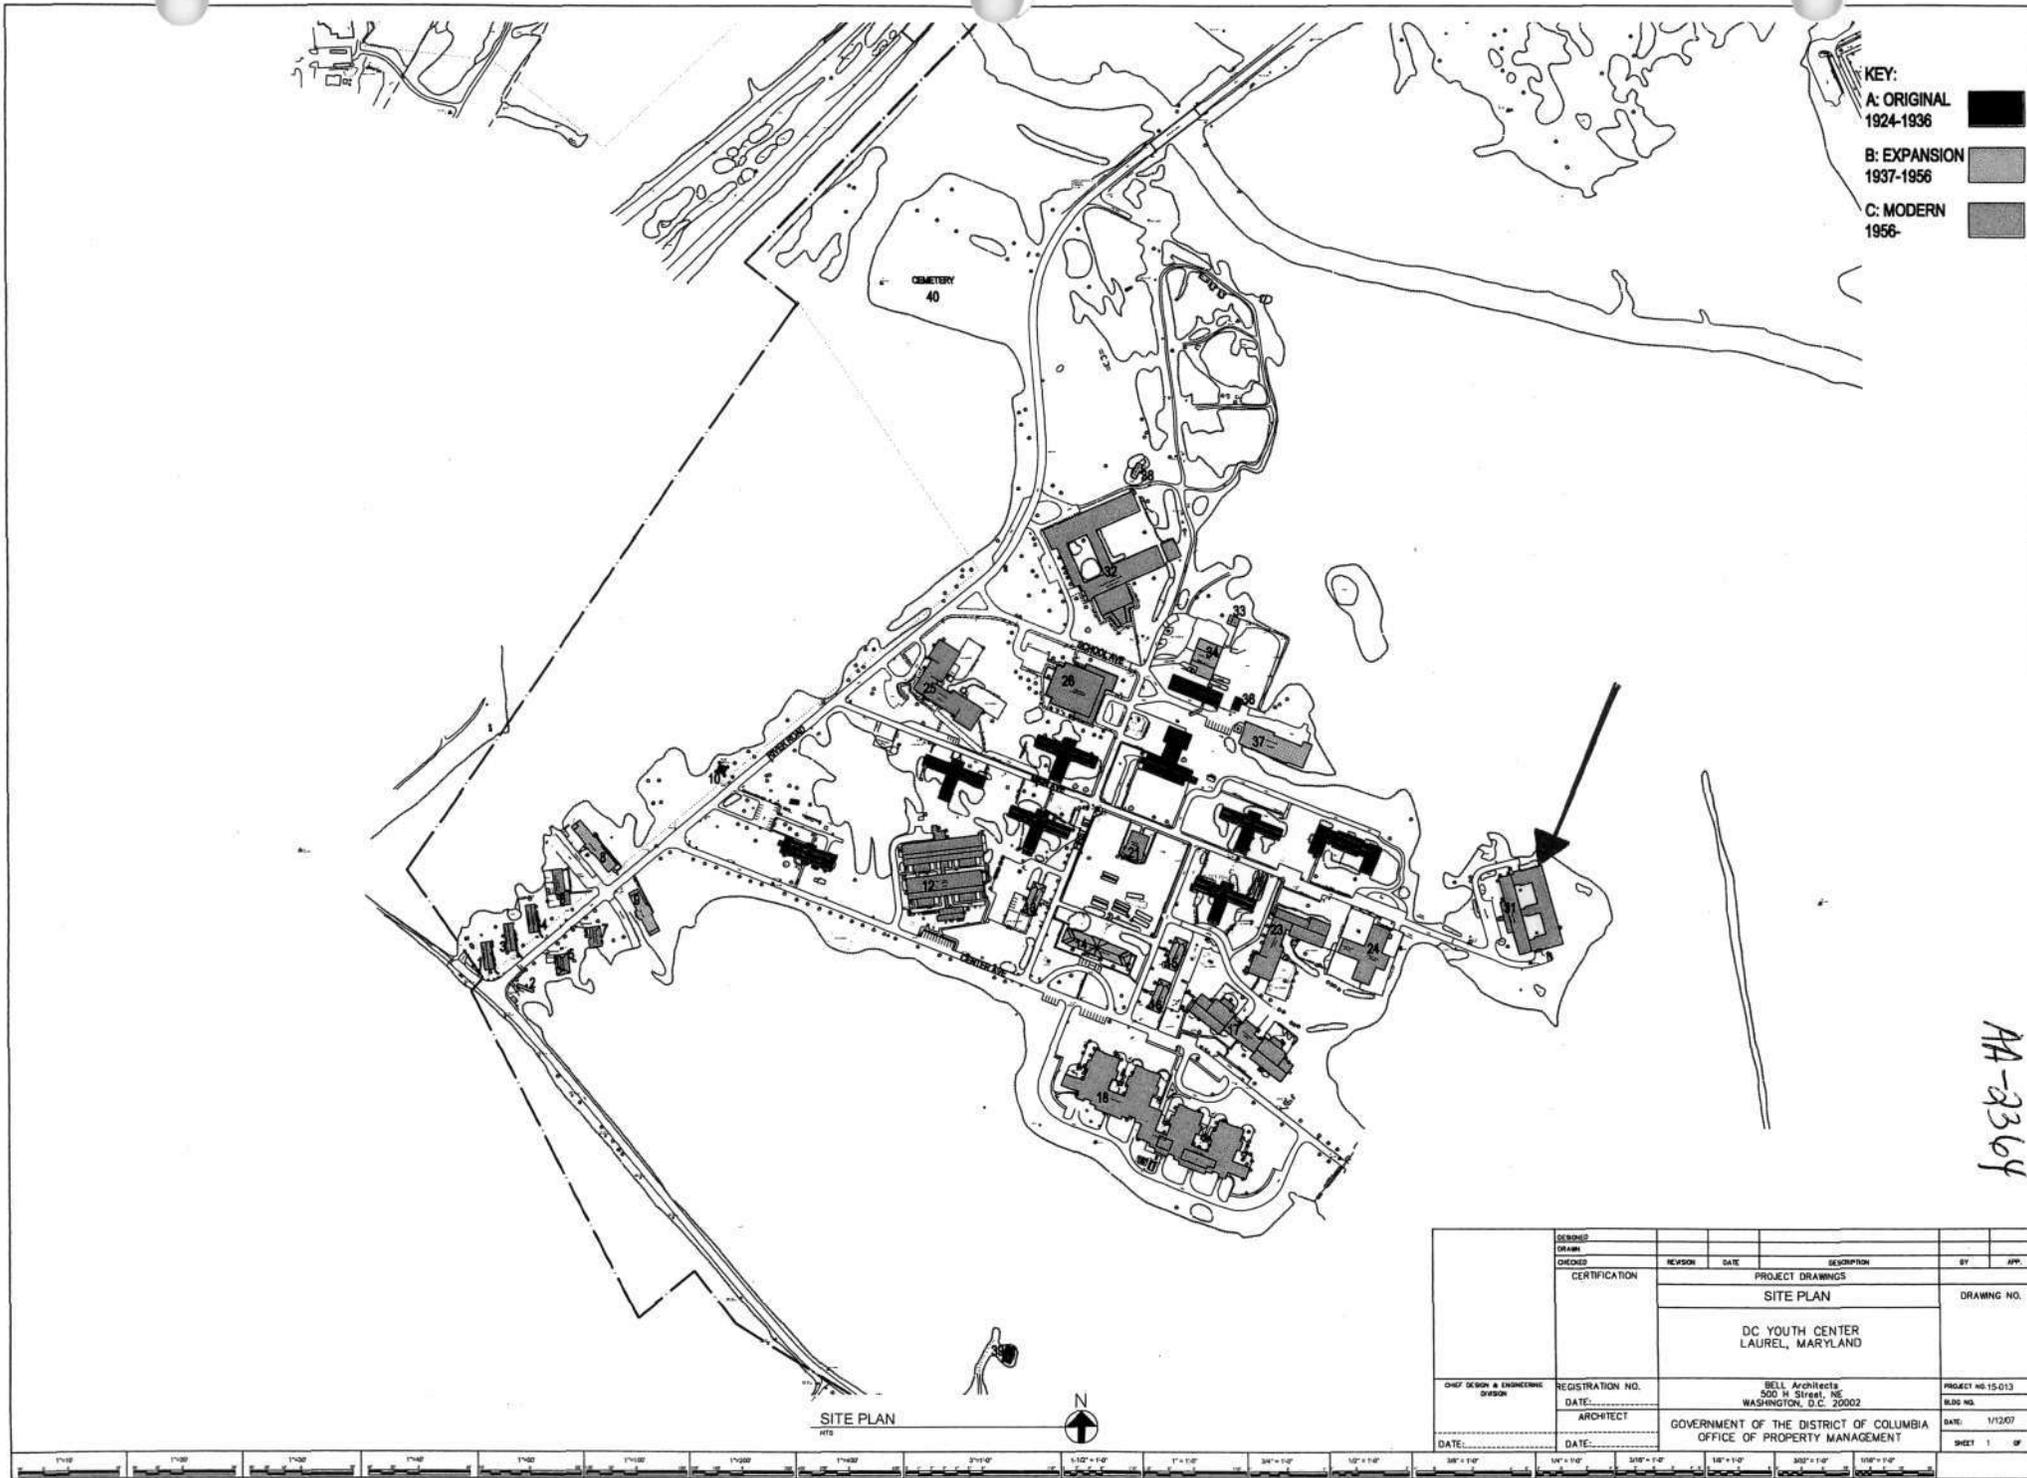

KEY:
 A: ORIGINAL
 1924-1936
 B: EXPANSION
 1937-1956
 C: MODERN
 1956-


AA-2364

SITE PLAN
 HTS



DESIGNED					
DRAWN					
CHECKED	REVISION	DATE	DESCRIPTION	BY	APP.
CERTIFICATION	PROJECT DRAWINGS				DRAWING NO.
	SITE PLAN				
	DC YOUTH CENTER LAUREL, MARYLAND				
CHEF DESIGN & ENGINEERING DIVISION	REGISTRATION NO.	BELL Architects 500 H Street, NE WASHINGTON, D.C. 20002		PROJECT NO. 15-013	
	DATE			BLDG NO.	
	ARCHITECT	GOVERNMENT OF THE DISTRICT OF COLUMBIA OFFICE OF PROPERTY MANAGEMENT		DATE: 1/12/07	
	DATE			SHEET 1 OF	



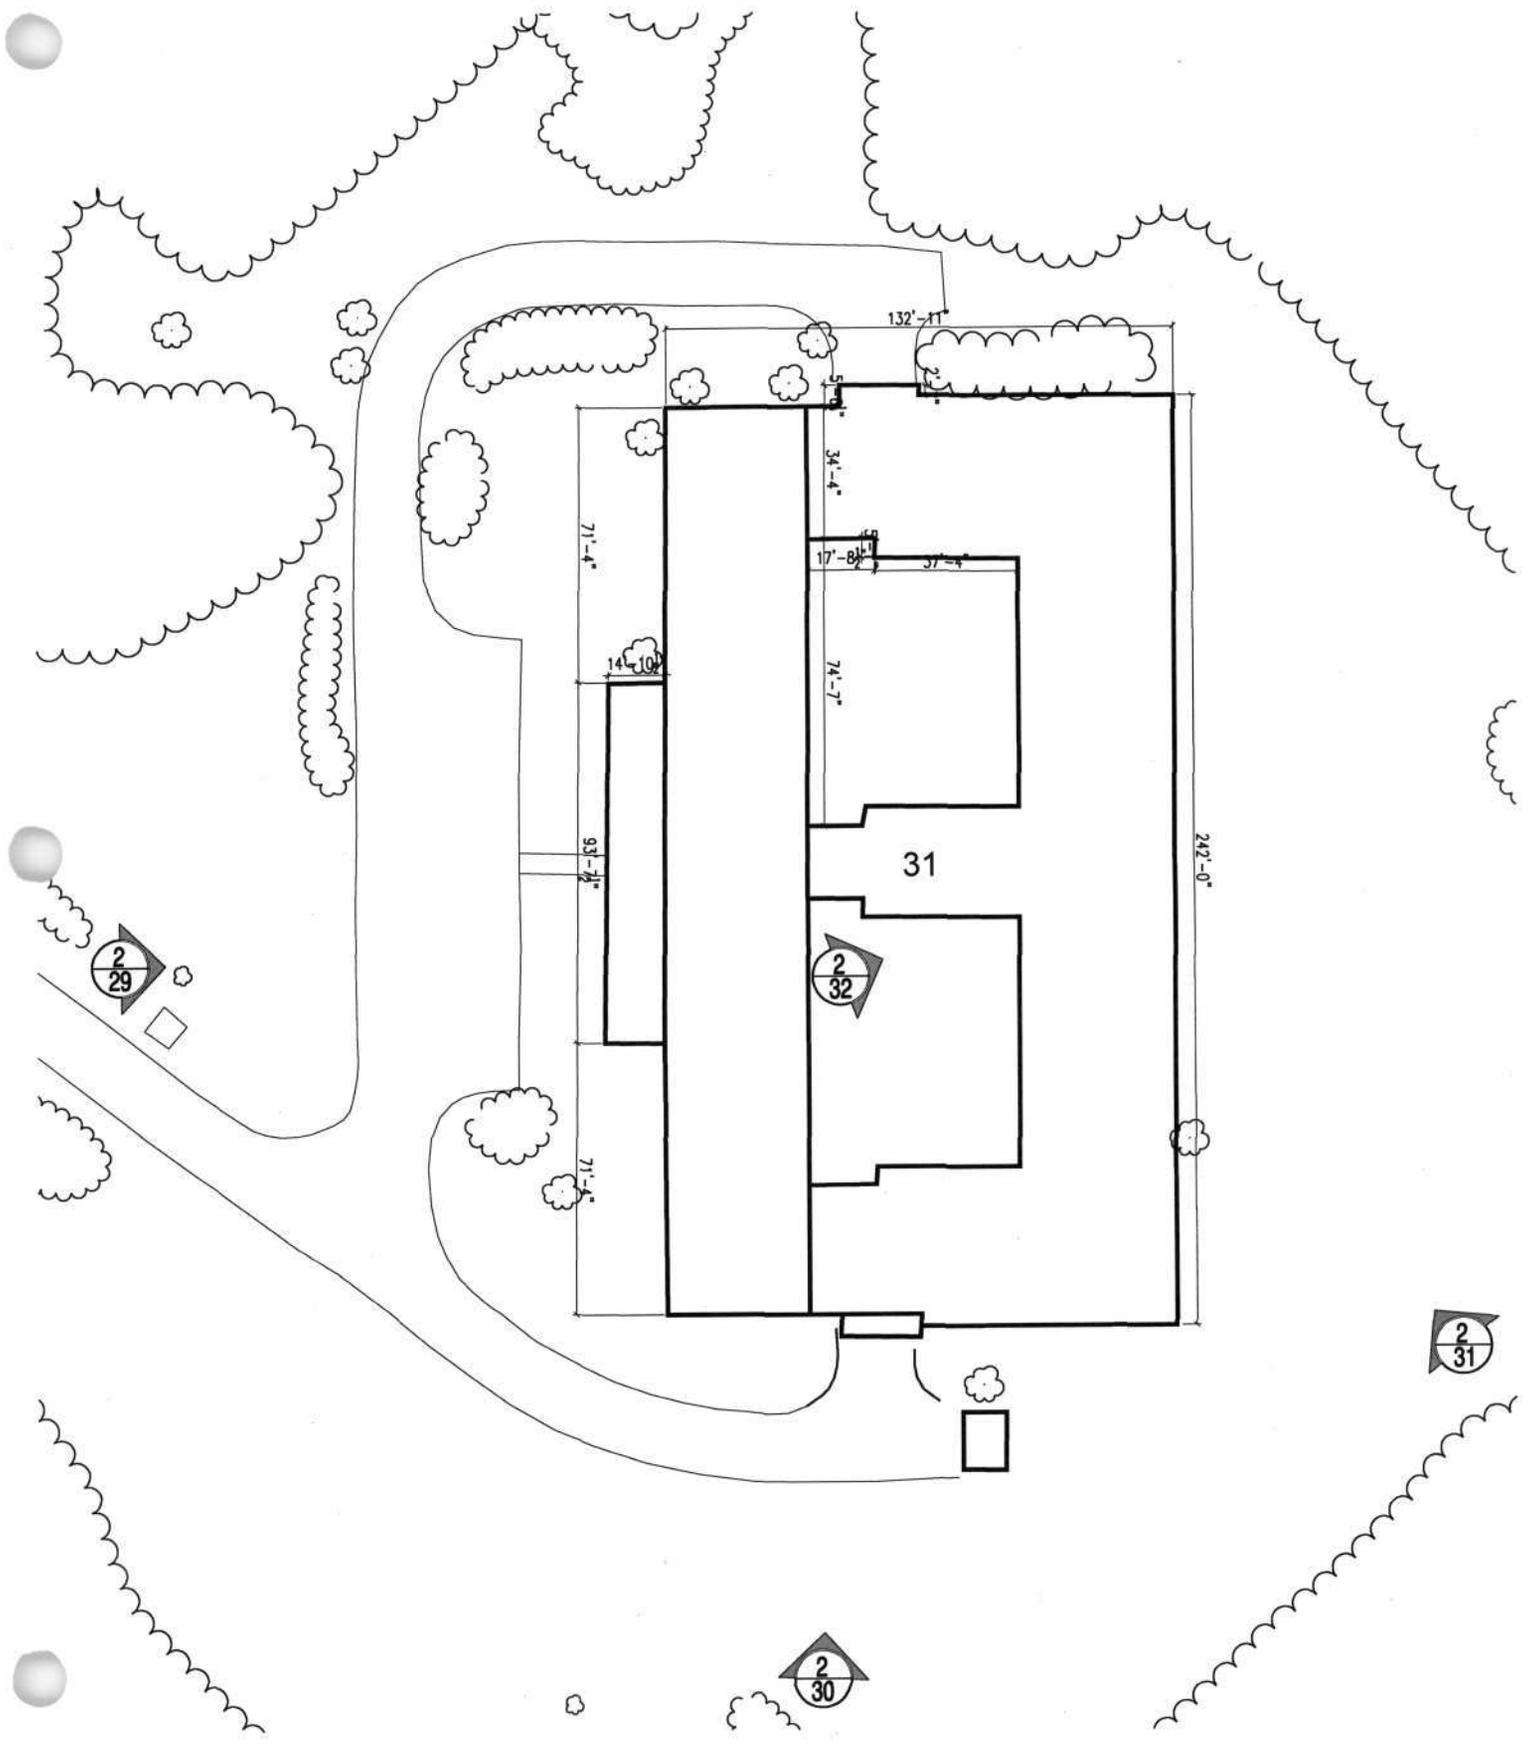

BLDG. #31 1 STORY BRICK HEMLOCK COTTAGE
1" = 50'-0"





AA-2364

Hemlock Cottage (#31)

Forest Haven District

Anne Arundel, Maryland

Scott Knight

11/27/06

MD SHPO

West elevation (front)

1/4



AA-2364

Hemlock Cottage (#31)

Forest Haven District

Anne Arundel, Maryland

Scott Knight

11/27/06

MD SHPO

South elevation

214



AA-2364

Hemlock Cottage (#31)

Forest Haven District

Anne Arundel, Maryland

Scott Knight

11/27/06

MD SHPO

Southeast corner

3/4



AA-2364

Hemlock Cottage (#31)

Forest Haven District

Anne Arundel, Maryland

Scott Knight

11/27/06

MD SHPO

Northeast corner of courtyard

4/4

**MARYLAND HISTORICAL TRUST
DETERMINATION OF ELIGIBILITY FORM**

NR Eligible: yes
no

Property Name: Mary Ziegler School (#32) Inventory Number: AA-2364
 Address: River Road City: Laurel (Ft. Meade) Zip Code: 20724
 County: Anne Arundel USGS Topographic Map: Laurel
 Owner: United States Government Is the property being evaluated a district? yes
 Tax Parcel Number: 96 Tax Map Number: 20 Tax Account ID Number: 05951790
 Project: Oak Hill Youth Center Agency: DC Office of Property Management
 Site visit by MHT Staff: no yes Name: _____ Date: _____
 Is the property located within a historic district? yes no

If the property is within a district

District Inventory Number: AA- 2364

NR-listed district yes Eligible district yes District Name: Forest Haven

Preparer's Recommendation: Contributing resource yes no Non-contributing but eligible in another context

If the property is not within a district (or the property is a district)

Preparer's Recommendation: Eligible yes no

Criteria: A B C D Considerations: A B C D E F G None

Documentation on the property/district is presented in:

Description of Property and Eligibility Determination: *(Use continuation sheet if necessary and attach map and photo)*

The Mary Ziegler School, started in 1960 and completed in 1961. The school opened on April 30, 1961. In 1966 it was described as hosting 22 teachers, a nursery school, and adult evening classes (*Mental Retardation Planning for the District of Columbia to June 30, 1966: A Report of Planning for Comprehensive Service for Retarded Persons and their Families*). Aerial photographs suggest that it was subject to an addition between 1970 and 1977.

The building is northeast of the intersection of School Avenue with River Road. The one story brick building is composed of long flat roofed wings of classrooms, wrapped around an internal and external courtyard. At one end of the building is a double height rectangular shaped volume that steps down to a slightly lower wedge shape volume, these two areas create a multipurpose space. The building covers an area of fifty thousand (50,000) square feet with an internal courtyard of eight thousand (8,000) square feet. The exterior walls of the class room wings are split into bays that are framed on each side by rectangular shaped concrete columns, with the narrow side being parallel to the wall surface. Topping the columns is a concrete slab with a horizontal strip projecting beyond the column face, the remainder of the slab is recessed from that of the column face. Each bay has a recessed red brick wall that is topped by a stone sill that spans the entire bay. Above this are metal framed windows that are four bays wide and five panels high. Where the classroom wings attach to the taller multipurpose area is the location of the main entrance to the building. The entrance has a pair of full glass, double doors with

MARYLAND HISTORICAL TRUST REVIEW

Eligibility recommended Eligibility not recommended

Criteria: A B C D Considerations: A B C D E F G None

Comments:

non-contributing to AA 2364

Reviewer, Office of Preservation Services

Reviewer, NR Program

Date

2/23/07

Date

MARYLAND HISTORICAL TRUST
NR-ELIBILITY REVIEW FORM

Continuation Sheet No. 1

AA-2364

sidelights, with transoms, all framed with metal. This entire assemblage spans the width between two concrete columns, and is protected by a thin projecting slab of concrete, that creates a roof. Attached to the wall next to the entrance is the sign "The Mary G. Ziegler School." Several of the windows are broken, many of the window bays are covered with plywood. The rear of the building and the courtyard are overgrown with bushes and vines.

This building does not meet Criterion A of the National Register. It is constructed after the period of significance, after a change in the focus of the institution to reflect a larger social pattern emphasizing the importance of efficiency, centralization, and modernization.

This building does not meet Criterion C of the National Register. This building is of a different style and orientation than that of the original campus.

Prepared by: Scott Knight of Bell Architects

Date Prepared: January 25, 2007

AA-2364

AA-2364
38

RIVER ROAD



289'-4"

240'-3"



32'-4"

316'-4"

63'-6"

63'-6"

16'-9"

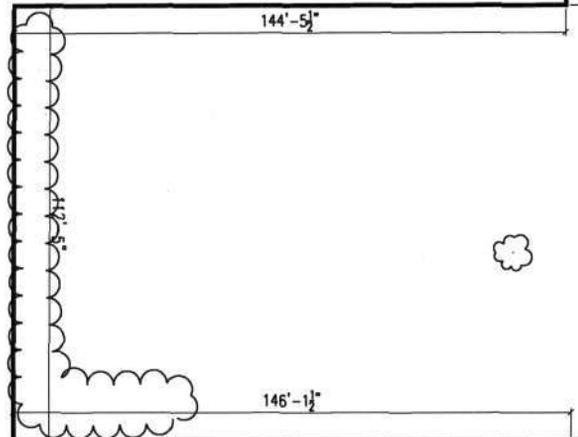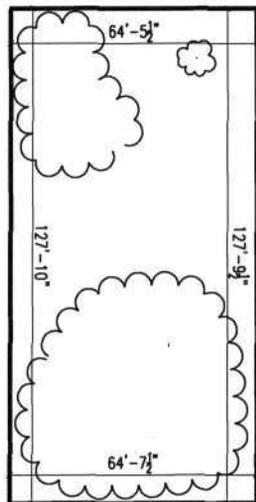

AA-231



128'-1 1/2"

127'-10"

127'-9"

64'-7 1/2"


146'-1 1/2"

40'-1 1/2"

350'-10"

16'-2"

32

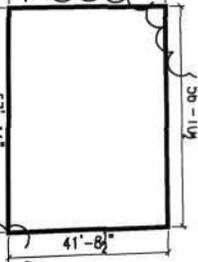

21'-7"

31'-1 1/2"

129'-4"




59'-1"

61'-8"




SCHOOL AVE

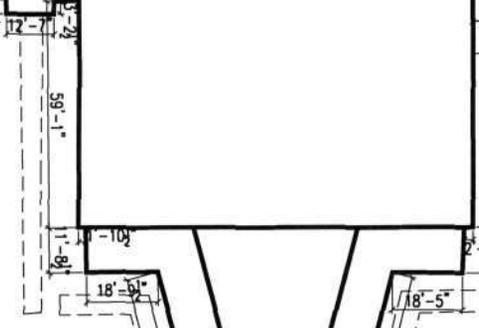

BLDG. #32 & 38 1 STORY BRICK MARY ZIEGLER SCHOOL
1" = 75'-0"



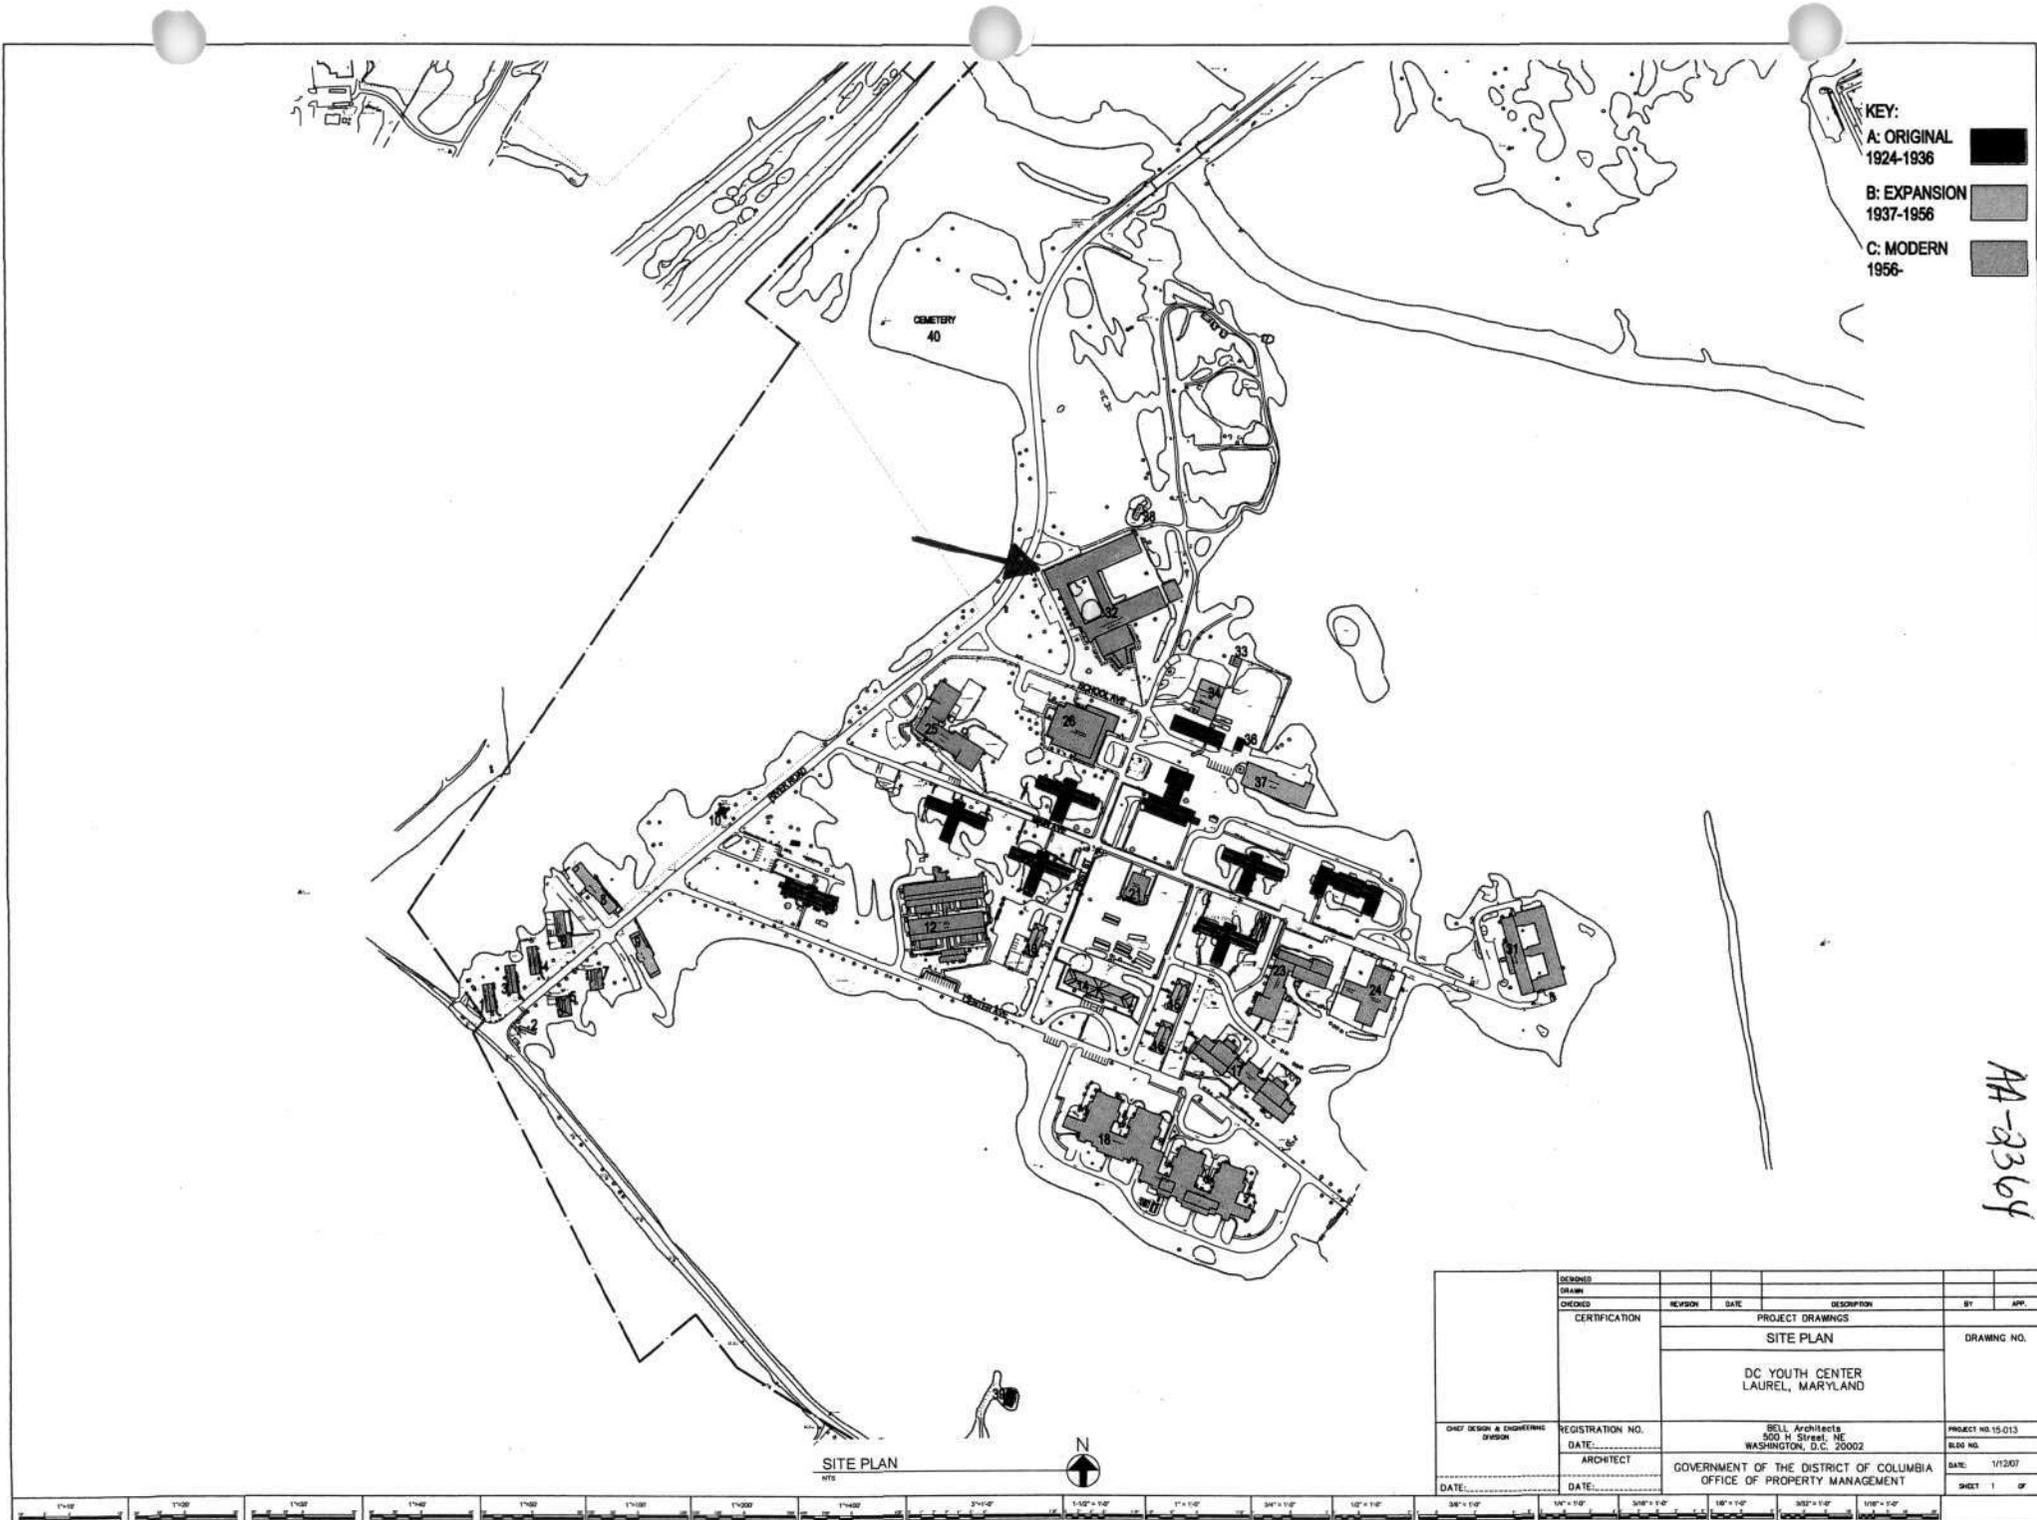

KEY:
 A: ORIGINAL 1924-1936
 B: EXPANSION 1937-1956
 C: MODERN 1956-

CEMETERY 40

AA-2364

SITE PLAN
 NTS



DESIGNED					
DRAWN					
CHECKED	REVISION	DATE	DESCRIPTION	BY	APP.
CERTIFICATION	PROJECT DRAWINGS				DRAWING NO.
	SITE PLAN				
	DC YOUTH CENTER LAUREL, MARYLAND				
CHIEF DESIGN & ENGINEERING DIVISION	REGISTRATION NO.	BELL Architects			PROJECT NO. 15-013
	DATE	500 H Street, NE WASHINGTON, D.C. 20002			BLDG NO.
	ARCHITECT	GOVERNMENT OF THE DISTRICT OF COLUMBIA			DATE: 1/12/07
DATE	DATE	OFFICE OF PROPERTY MANAGEMENT			SHEET 1 OF





AA-2364

Mary Ziegler School (#32)

Forest Haven District

Anne Arundel, Maryland

Scott Knight

11/28/06

MD SHPO

southeast elevation

1/6



AA-2364

Mary Ziegler School (#32)

Forest Haven District

Anne Arundel, Maryland

Scott Knight

11/28/06

MD SHPD

Southern corner

2/6



MARY C. ZIEGLER
SCHOOL

AA-2364

Mary Ziegler School (#32)

Forest Haven District

Anne Arundel, Maryland

Scott Knight

11/28/06

MD SHPO

Main entry

3/6



AA-2364

Mary Ziegler School (#32)

Forest Haven District

Anne Arundel, Maryland

Scott Knight

11/20/06

MD SHPO

Southwest elevation

4/6



AA-2364

Mary Ziegler School (#32)

Forest Haven District

Anne Arundel, Maryland

Scott Knight

11/23/06

MD SHPO

Typical bay

5/6



AA-2364

Mary Ziegler School (#32)

Forest Haven District

Anne Arundel, Maryland

Scott Knight

11/28/06

MD SHPO

Northwest elevation

6/6

**MARYLAND HISTORICAL TRUST
DETERMINATION OF ELIGIBILITY FORM**

NR Eligible: yes
no

Property Name: Loading Dock/ Shed (#33) Inventory Number: AA-2364
 Address: River Road City: Laurel (Ft. Meade) Zip Code: 20724
 County: Anne Arundel USGS Topographic Map: Laurel
 Owner: United States Government Is the property being evaluated a district? yes
 Tax Parcel Number: 96 Tax Map Number: 20 Tax Account ID Number: 05951790
 Project: Oak Hill Youth Center Agency: DC Office of Property Management
 Site visit by MHT Staff: no yes Name: _____ Date: _____
 Is the property located within a historic district? yes no

If the property is within a district District Inventory Number: AA- 2364
 NR-listed district yes Eligible district yes District Name: Forest Haven
 Preparer's Recommendation: Contributing resource yes no Non-contributing but eligible in another context

If the property is not within a district (or the property is a district)
 Preparer's Recommendation: Eligible yes no

Criteria: A B C D Considerations: A B C D E F G None

Documentation on the property/district is presented in:

Description of Property and Eligibility Determination: *(Use continuation sheet if necessary and attach map and photo)*

The construction date can not be identify for this structure the guess is between 1956-61. The one story structure covering eight hundred (800) square feet is northeast of the power plant. The structure is mostly a roof canopy with loading dock. The exposed steel structure of the gabled roof is covered with a corrugated metal roof. The rectangular shaped gable roof has its gable off center. At the side of the shorter side of the gable is a raised concrete loading dock. At the rear of the loading dock is a small red brick structure, with a single steel door.


This building does not meet Criterion A of the National Register. It is assumed to be constructed after the period of significance.

This building does not meet Criterion C of the National Register. This building is very industrial building, which is different from the agricultural nature of the original campus.

Prepared by: Scott Knight of Bell Architects

Date Prepared: January 25, 2007

MARYLAND HISTORICAL TRUST REVIEW	
Eligibility recommended <input type="checkbox"/>	Eligibility not recommended <input checked="" type="checkbox"/>
Criteria: <input type="checkbox"/> A <input type="checkbox"/> B <input type="checkbox"/> C <input type="checkbox"/> D	Considerations: <input type="checkbox"/> A <input type="checkbox"/> B <input type="checkbox"/> C <input type="checkbox"/> D <input type="checkbox"/> E <input type="checkbox"/> F <input type="checkbox"/> G <input type="checkbox"/> None
Comments: <u>non-contributing to AA 2364</u>	
Reviewer, Office of Preservation Services <u>[Signature]</u>	Date <u>2/23/07</u>
Reviewer, NR Program	Date

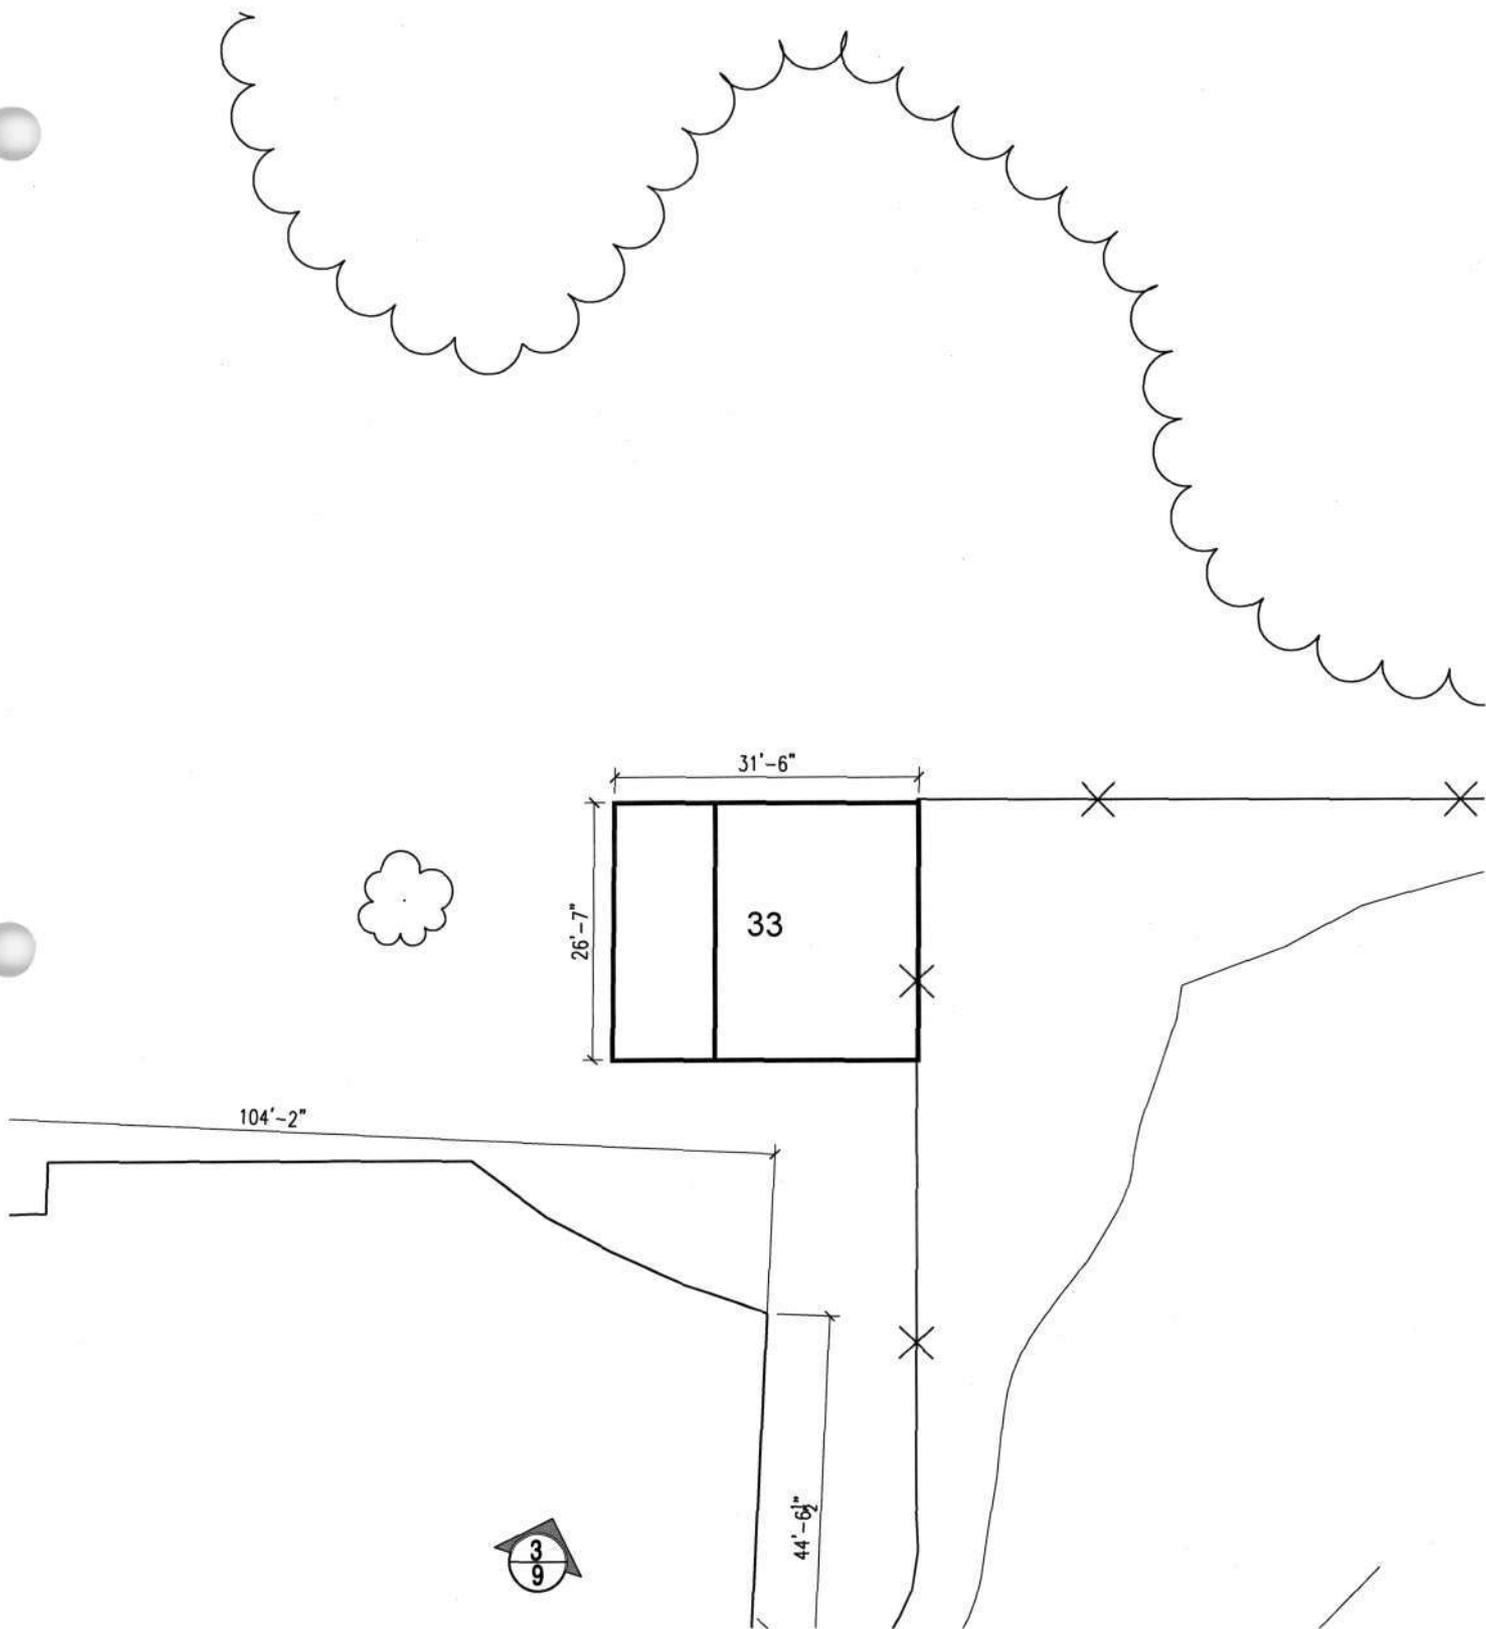

BLDG. #33 1 STORY BRICK
LOADING DOCK?

1" = 30'-0"





KEY:
 A: ORIGINAL
 1924-1936
 B: EXPANSION
 1937-1956
 C: MODERN
 1956-

AA-2364

SITE PLAN
 NTS



DESIGNED					
DRAWN					
CHECKED	REVISION	DATE	DESCRIPTION	BY	APP.
CERTIFICATION		PROJECT DRAWINGS			DRAWING NO.
		SITE PLAN			
		DC YOUTH CENTER LAUREL, MARYLAND			
CHEF DESIGN & ENGINEERING DIVISION	REGISTRATION NO.	BELL Architects 500 H Street, NE WASHINGTON, D.C. 20002			PROJECT NO 15-013
	DATE:				BLDG NO.
	ARCHITECT	GOVERNMENT OF THE DISTRICT OF COLUMBIA OFFICE OF PROPERTY MANAGEMENT			DATE: 1/12/07
	DATE:				SHEET 1 OF



AA-2364

Loading Dock (#33)

Forest Haven District

Anne Arundel, Maryland

Scott Knight

11/28/06

MD SHPO

Southwest elevation

1/1

**MARYLAND HISTORICAL TRUST
DETERMINATION OF ELIGIBILITY FORM**

NR Eligible: yes ___
no ___

Property Name: Power Plant (#34) Inventory Number: AA-2364
 Address: River Road City: Laurel (Ft. Meade) Zip Code: 20724
 County: Anne Arundel USGS Topographic Map: Laurel
 Owner: United States Government Is the property being evaluated a district? ___yes
 Tax Parcel Number: 96 Tax Map Number: 20 Tax Account ID Number: 05951790
 Project: Oak Hill Youth Center Agency: DC Office of Property Management
 Site visit by MHT Staff: X no ___yes Name: _____ Date: _____
 Is the property located within a historic district? Xyes ___no

If the property is within a district District Inventory Number: AA- 2364
 NR-listed district ___yes Eligible district Xyes District Name: Forest Haven
 Preparer's Recommendation: Contributing resource ___yes Xno Non-contributing but eligible in another context ___


If the property is not within a district (or the property is a district)
 Preparer's Recommendation: Eligible ___yes ___no

Criteria: ___A ___B ___C ___D Considerations: ___A ___B ___C ___D ___E ___F ___G ___None
 Documentation on the property/district is presented in:

Description of Property and Eligibility Determination: *(Use continuation sheet if necessary and attach map and photo)*
 This building appears on the 1952 aerial photograph, but text records note that it was under construction in fiscal year 1953. It is located at the north end of First Street on the east side. The red brick structure with a flat roof has a footprint that covers seven thousand (7,000) square feet. The building is composed of three sections of different heights, a steel ladder runs up the exterior face of the next taller section, connecting the roof of the lower section with that of the next taller one. The tallest section has an L shaped footprint, and three stories tall. The next section matches the width of the first section, and is two and a half stories tall with three steel tube chimney stacks. There are tall rectangular window and a large garage door on each side of this section. The shortest section also matches the width of the other two. It is two stories tall with a large projecting overhang on one side. Running up the side of the structure, below the overhang is a steel stair leading to a door on the second floor. The rest of this section has no windows or doors
 This building does not meet Criterion A of the National Register. It is constructed after the period of significance, after a change in the focus of the institution to reflects a larger social pattern emphasizing the importance of efficiency, centralization, and modernization.
 This building does not meet Criterion C of the National Register. This building is of a different style from the original campus, and replaces the earlier power plant.

Prepared by: Scott Knight of Bell Architects Date Prepared: January 25, 2007

MARYLAND HISTORICAL TRUST REVIEW	
Eligibility recommended ___	Eligibility not recommended <u>X</u>
Criteria: ___A ___B ___C ___D	Considerations: ___A ___B ___C ___D ___E ___F ___G ___None
Comments: <u>non-contributing to AA 2364</u>	
Reviewer, Office of Preservation Services <u>[Signature]</u>	Date <u>2/23/07</u>
Reviewer, NR Program	Date

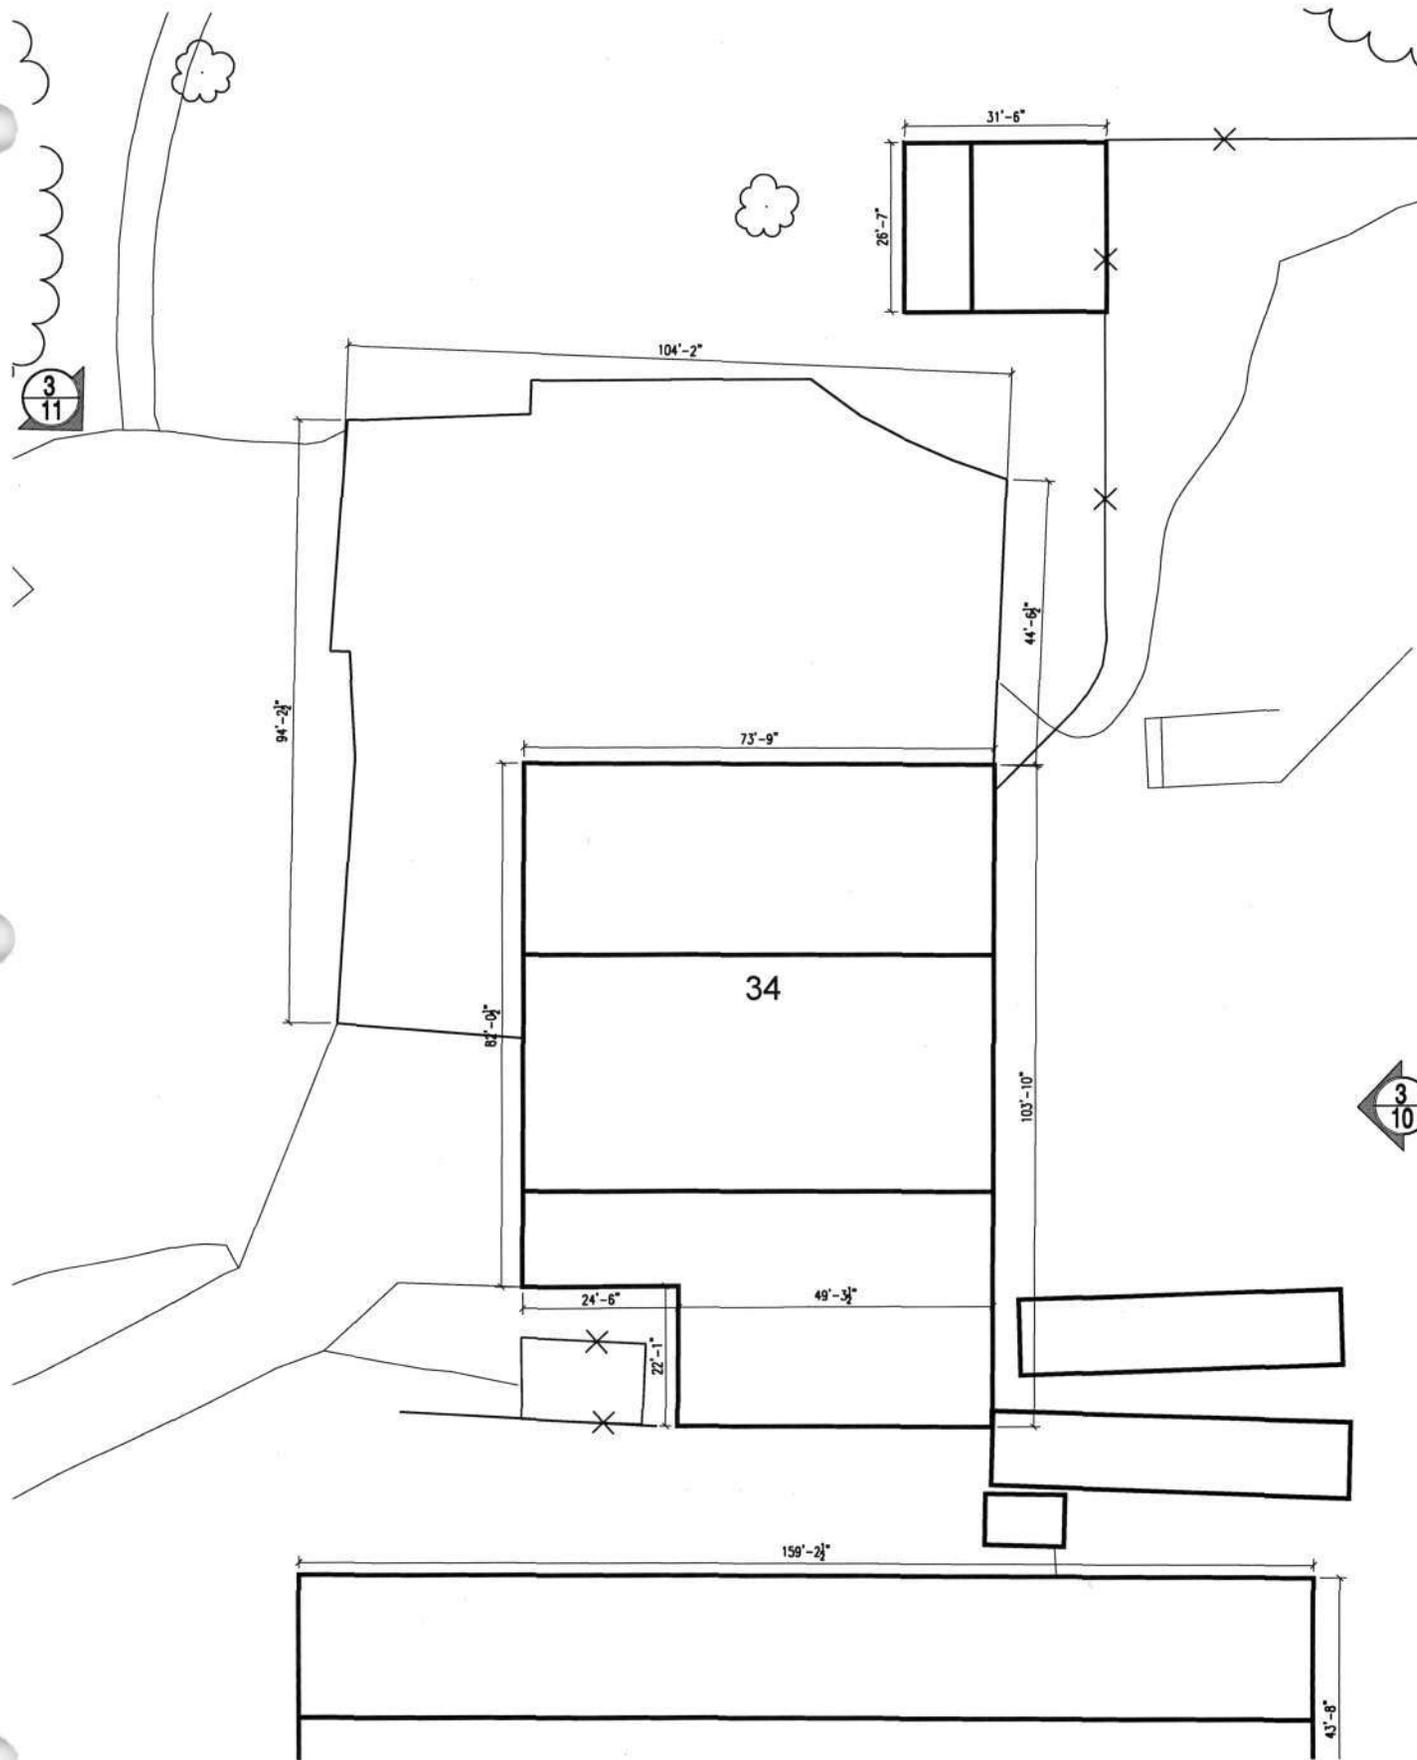

BLDG. #34 2 STORY BRICK POWER PLANT
1" = 30'-0"





KEY:
 A: ORIGINAL 1924-1936
 B: EXPANSION 1937-1956
 C: MODERN 1956-

AA-2364

SITE PLAN
 NTS



DESIGNED					
DRAWN					
CHECKED					
	REVISION	DATE	DESCRIPTION	BY	APP.
CERTIFICATION	PROJECT DRAWINGS				DRAWING NO.
	SITE PLAN				
	DC YOUTH CENTER LAUREL, MARYLAND				
CHEF DESIGN & ENGINEERING DIVISION	REGISTRATION NO.	BELL Architects 500 H Street, NE WASHINGTON, D.C. 20002			PROJECT NO. 15-013
	DATE				ISSUE NO.
	ARCHITECT	GOVERNMENT OF THE DISTRICT OF COLUMBIA OFFICE OF PROPERTY MANAGEMENT			DATE: 1/12/07
	DATE				SHEET 1 OF





AA-2364

Power Plant (#34)

Forest Haven District

Anne Arundel, Maryland

Scott Knight

11/28/06

MO SHPO

Southeast elevation

1/2



AA-2364

Power Plant (#34)

Forest Haven District

Anne Arundel, Maryland

Scott Knight

11/28/06

MD SHPO

Northern corner

~~2/2~~

**MARYLAND HISTORICAL TRUST
DETERMINATION OF ELIGIBILITY FORM**

NR Eligible: yes
no

Property Name: Garage/ Storage (#35) Inventory Number: AA-2364

Address: River Road City: Laurel (Ft. Meade) Zip Code: 20724

County: Anne Arundel USGS Topographic Map: Laurel

Owner: United States Government Is the property being evaluated a district? yes

Tax Parcel Number: 96 Tax Map Number: 20 Tax Account ID Number: 05951790

Project: Oak Hill Youth Center Agency: DC Office of Property Management

Site visit by MHT Staff: no yes Name: _____ Date: _____

Is the property located within a historic district? yes no

<i>If the property is within a district</i>		District Inventory Number: <u>AA- 2364</u>
NR-listed district <input type="checkbox"/> yes	Eligible district <input checked="" type="checkbox"/> yes	District Name: <u>Forest Haven</u>
Preparer's Recommendation: Contributing resource <input checked="" type="checkbox"/> yes <input type="checkbox"/> no Non-contributing but eligible in another context <input type="checkbox"/>		

<i>If the property is not within a district (or the property is a district)</i>	
Preparer's Recommendation: Eligible <input type="checkbox"/> yes <input type="checkbox"/> no	

Criteria: A B C D Considerations: A B C D E F G None

Documentation on the property/district is presented in:

Description of Property and Eligibility Determination: *(Use continuation sheet if necessary and attach map and photo)*

This building is present on the 1938 aerial photograph, and appears to be constructed between 1925 and 1938. The assumption is that this building could be the original power plant building (completed in 1927 as combined with a laundry building, modified in 1929, and noted in 1930 that much of the original building was 'makeshift' and that the plant was already overtaxed (again)). Once the "new" power plant (Building 34) was completed this structure was probably adapted to other use.

Located east of First Street this one story rectangular masonry building is four bays in width and thirteen bays in length, covering seven thousand square feet. The roof is a simple gabled form with three round copper ridge ventilators and slate shingle roofing. Large areas of the eaves of the slate roof are deteriorated and missing. The walls are terracotta blocks with red bricks tying the corners together. Red bricks are also used around the window openings. Some of the steel windows have security bars. One of the windows was modified to create a door. On the long south side of the building the first bays at each end have a small, arch-topped bricked-filled blind window. Each of the middle eleven bays has large windows or door openings. The opposite side toward the north has no openings. On the eastern gable end of the building are two arched openings with garage doors and a round opening centered in the gable. From the spring line of the arch up the area is filled with terracotta blocks that are slightly recessed.

MARYLAND HISTORICAL TRUST REVIEW	
Eligibility recommended <input checked="" type="checkbox"/>	Eligibility not recommended <input type="checkbox"/>
Criteria: <input checked="" type="checkbox"/> A <input type="checkbox"/> B <input checked="" type="checkbox"/> C <input type="checkbox"/> D	Considerations: <input type="checkbox"/> A <input type="checkbox"/> B <input type="checkbox"/> C <input type="checkbox"/> D <input type="checkbox"/> E <input type="checkbox"/> F <input type="checkbox"/> G <input checked="" type="checkbox"/> None
Comments: <u>Contributes to AA 2364</u>	
Reviewer, Office of Preservation Services <u>[Signature]</u>	Date <u>2/23/07</u>
Reviewer, NR Program	Date

MARYLAND HISTORICAL TRUST
NR-ELIBILITY REVIEW FORM

Continuation Sheet No. 1


AA-2364

The building satisfies Criterion A of the National Register. This was one of the early buildings of the campus that provided supporting services.

The building does not satisfy Criterion C of the National Register representing a significant and distinguishable entity whose components lack individual distinction. The building is utilitarian from the original period of construction of the campus, located at the central axis. The poor quality of construction has contributed to its deterioration.

Prepared by: Scott Knight of Bell Architects

Date Prepared: January 25, 2007

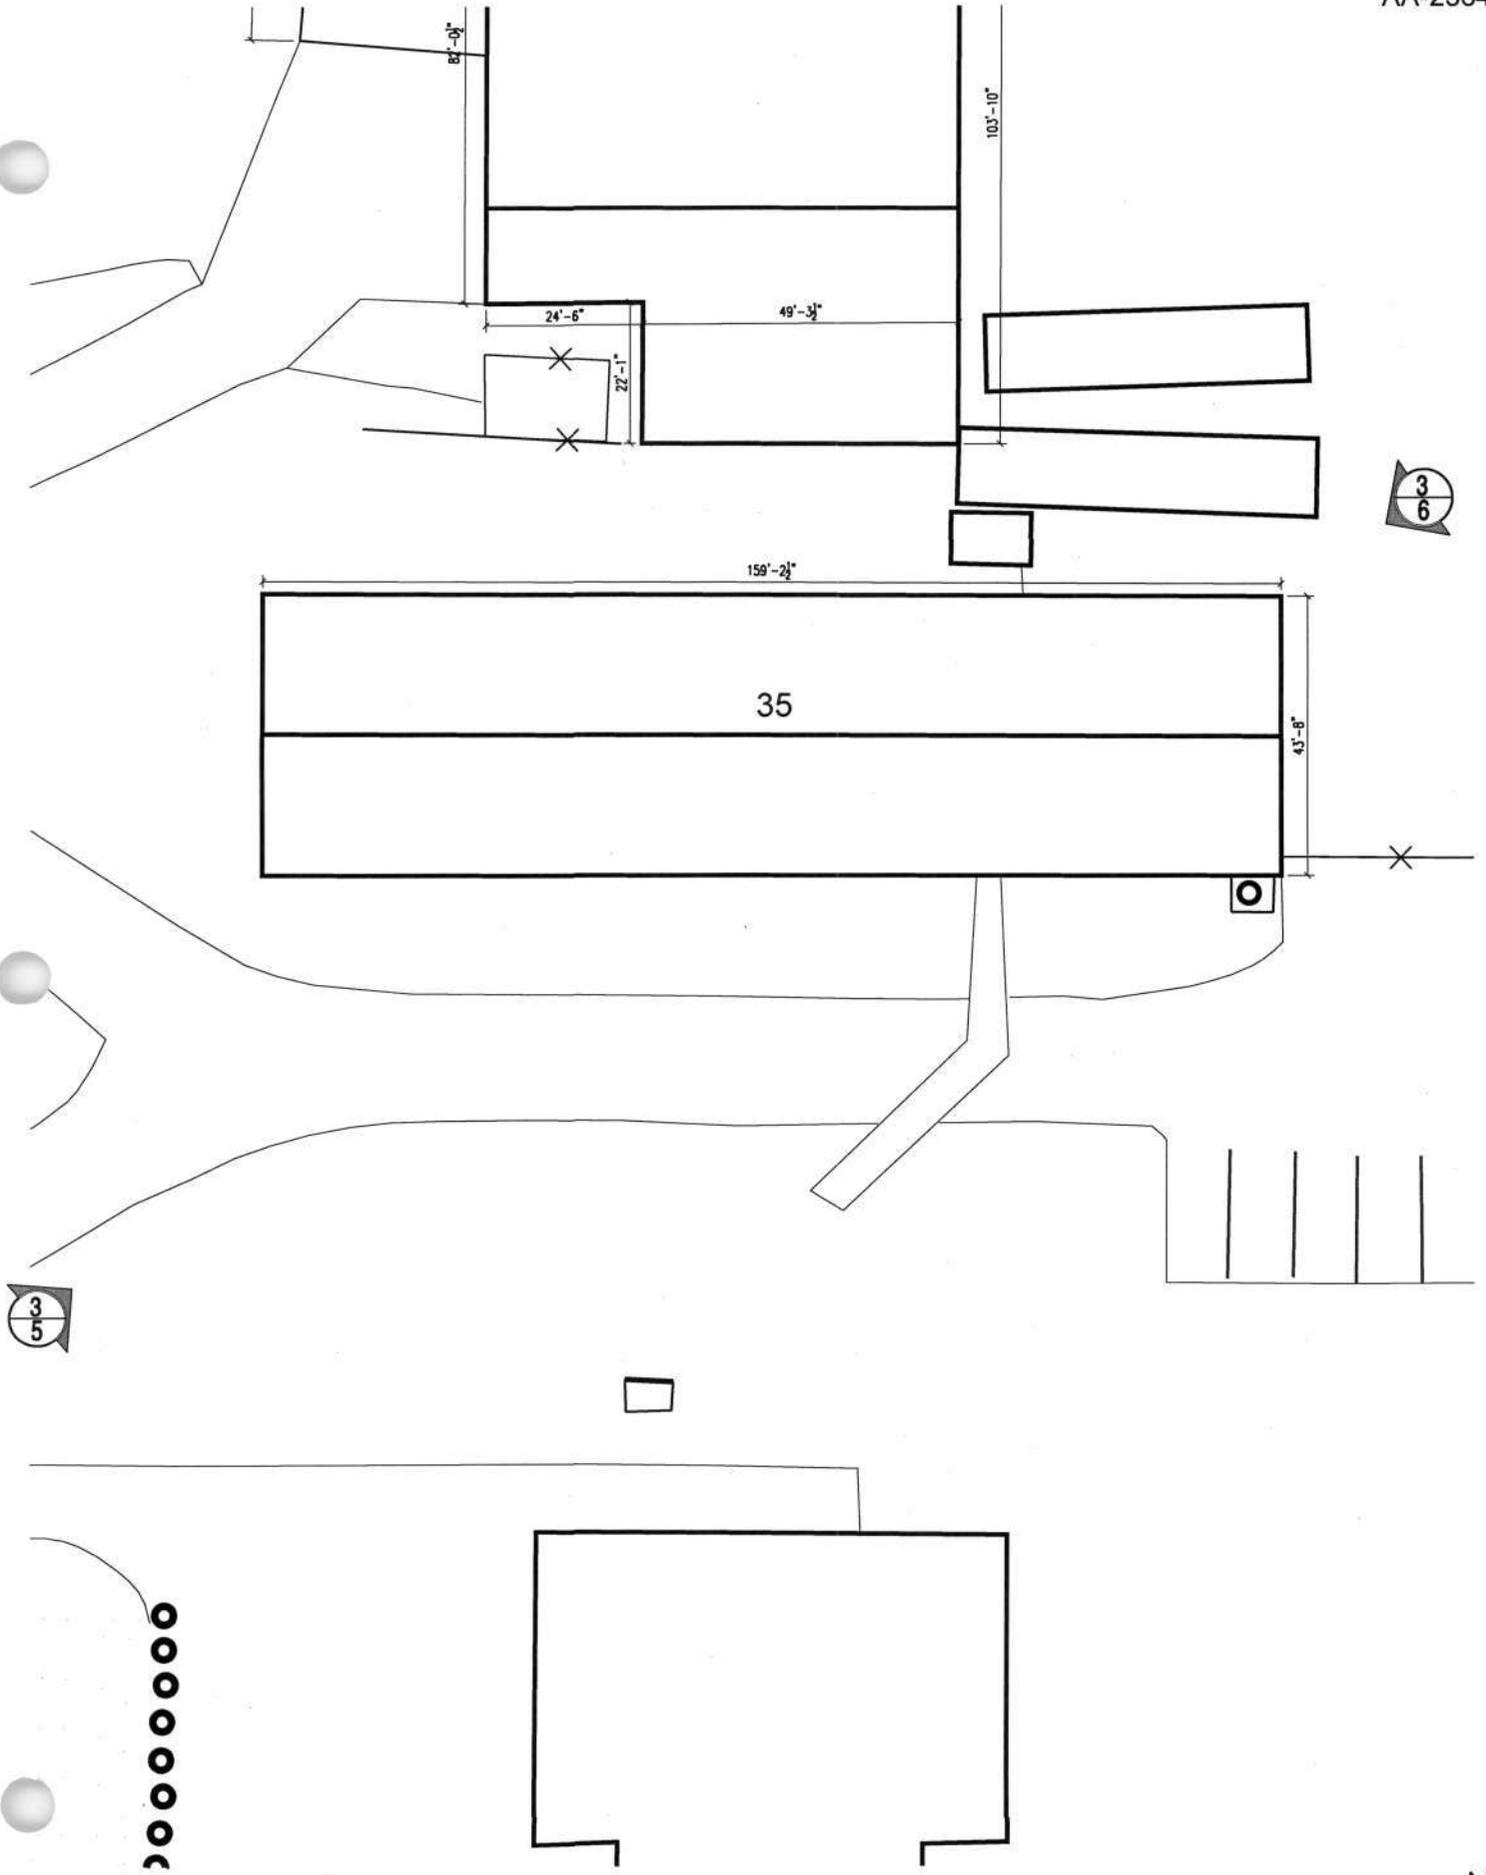

BLDG. #35 1 STORY BRICK GARAGE STORAGE
1" = 30'-0"






KEY:
 A: ORIGINAL
 1924-1936
 B: EXPANSION
 1937-1956
 C: MODERN
 1956-

CEMETERY
40

AA-2364

SITE PLAN
M/S

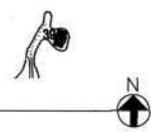

DESIGNED					
DRAWN					
CHECKED	REVISION	DATE	DESCRIPTION	BY	APP.
CERTIFICATION	PROJECT DRAWINGS				DRAWING NO.
	SITE PLAN				
	DC YOUTH CENTER LAUREL, MARYLAND				
CHIEF DESIGN & ENGINEERING DIVISION	REGISTRATION NO.	BELL Architects 500 H Street, NE WASHINGTON, D.C. 20002		PROJECT NO. 15-013	
	DATE			BLDG. NO.	
	ARCHITECT	GOVERNMENT OF THE DISTRICT OF COLUMBIA OFFICE OF PROPERTY MANAGEMENT		DATE: 1/12/07	
	DATE			SHEET 1 OF	



AA-2364

Garage Storage (#35)

Forest Haven District

Anne Arundel, Maryland

Scott Knight

11/28/06

MD SHAD

Southwest corner

1/2



AA-2364

Garage Storage (#35)

Forest Haven District

Anne Arundel, Maryland

Scott Knight

11/28/06

MD SHPO

Southeast elevation

2/2

**MARYLAND HISTORICAL TRUST
DETERMINATION OF ELIGIBILITY FORM**

NR Eligible: yes ___
no ___

Property Name: Gate House (#36) Inventory Number: AA-2364
 Address: River Road City: Laurel (Ft. Meade) Zip Code: 20724
 County: Anne Arundel USGS Topographic Map: Laurel
 Owner: United States Government Is the property being evaluated a district? ___yes
 Tax Parcel Number: 96 Tax Map Number: 20 Tax Account ID Number: 05951790
 Project: Oak Hill Youth Center Agency: DC Office of Property Management
 Site visit by MHT Staff: X no ___yes Name: _____ Date: _____
 Is the property located within a historic district? X yes ___no

If the property is within a district District Inventory Number: AA- 2364
 NR-listed district ___yes Eligible district Xyes District Name: Forest Haven
 Preparer's Recommendation: Contributing resource Xyes ___no Non-contributing but eligible in another context ___

If the property is not within a district (or the property is a district)
 Preparer's Recommendation: Eligible ___yes ___no

Criteria: X A ___B X C ___D Considerations: ___A ___B ___C ___D ___E ___F ___G X None
 Documentation on the property/district is presented in:

Description of Property and Eligibility Determination: *(Use continuation sheet if necessary and attach map and photo)*

Constructed between 1925 and 1938. This small gate house is present on the 1938 aerial photograph, and may have been part of the original power plant complex.

East of First Street this one story red brick structure covering eight hundred (800) square feet. The original construction had a flat roof with parapets. On top of the brick structure sits an added gable roof with vertical wood boards on the gable ends. The footprint of the structure is a rectangle with the corners clipped off at a 45 degree angle. On the short end and the angled sides is a single recessed panel, on the long side there is three panels. All of the panels are topped with an arch of a single header course. The one short side has a steel window in the panel, filling the entire width and an arched head matching the brick arch. One of the long sides two of the panels have a wood door that does not fit the opening, so it has panels to the side and above. Above the doors is a fanlight filling the arched area of the panels. A cast stone molding wraps around the entire structure above the arched panels. On the angled sides of the structure the molding contains a rain spout. The brick wall is topped with cast stone, below the roof structure.

The building satisfies Criterion A of the National Register. This was one of the early buildings of the campus that provided supporting services.

MARYLAND HISTORICAL TRUST REVIEW	
Eligibility recommended <u>X</u>	Eligibility not recommended ___
Criteria: <u>X</u> A ___B <u>X</u> C ___D	Considerations: ___A ___B ___C ___D ___E ___F ___G ___None
Comments: <u>contributes to AA 2364</u>	
Reviewer, Office of Preservation Services <u>[Signature]</u>	Date <u>2/23/07</u>
Reviewer, NR Program	Date

**MARYLAND HISTORICAL TRUST
NR-ELIBILITY REVIEW FORM**


Continuation Sheet No. 1

AA-2364

The building satisfies Criterion C of the National Register representing a significant and distinguishable entity whose components lack individual distinction. The building is from the original period, in the colonial revival style. Even though the building has been renovated, and the gable roof added on top of the parapet wall, its defining characteristics remain.


Prepared by: Scott Knight of Bell Architects

Date Prepared: January 25, 2007

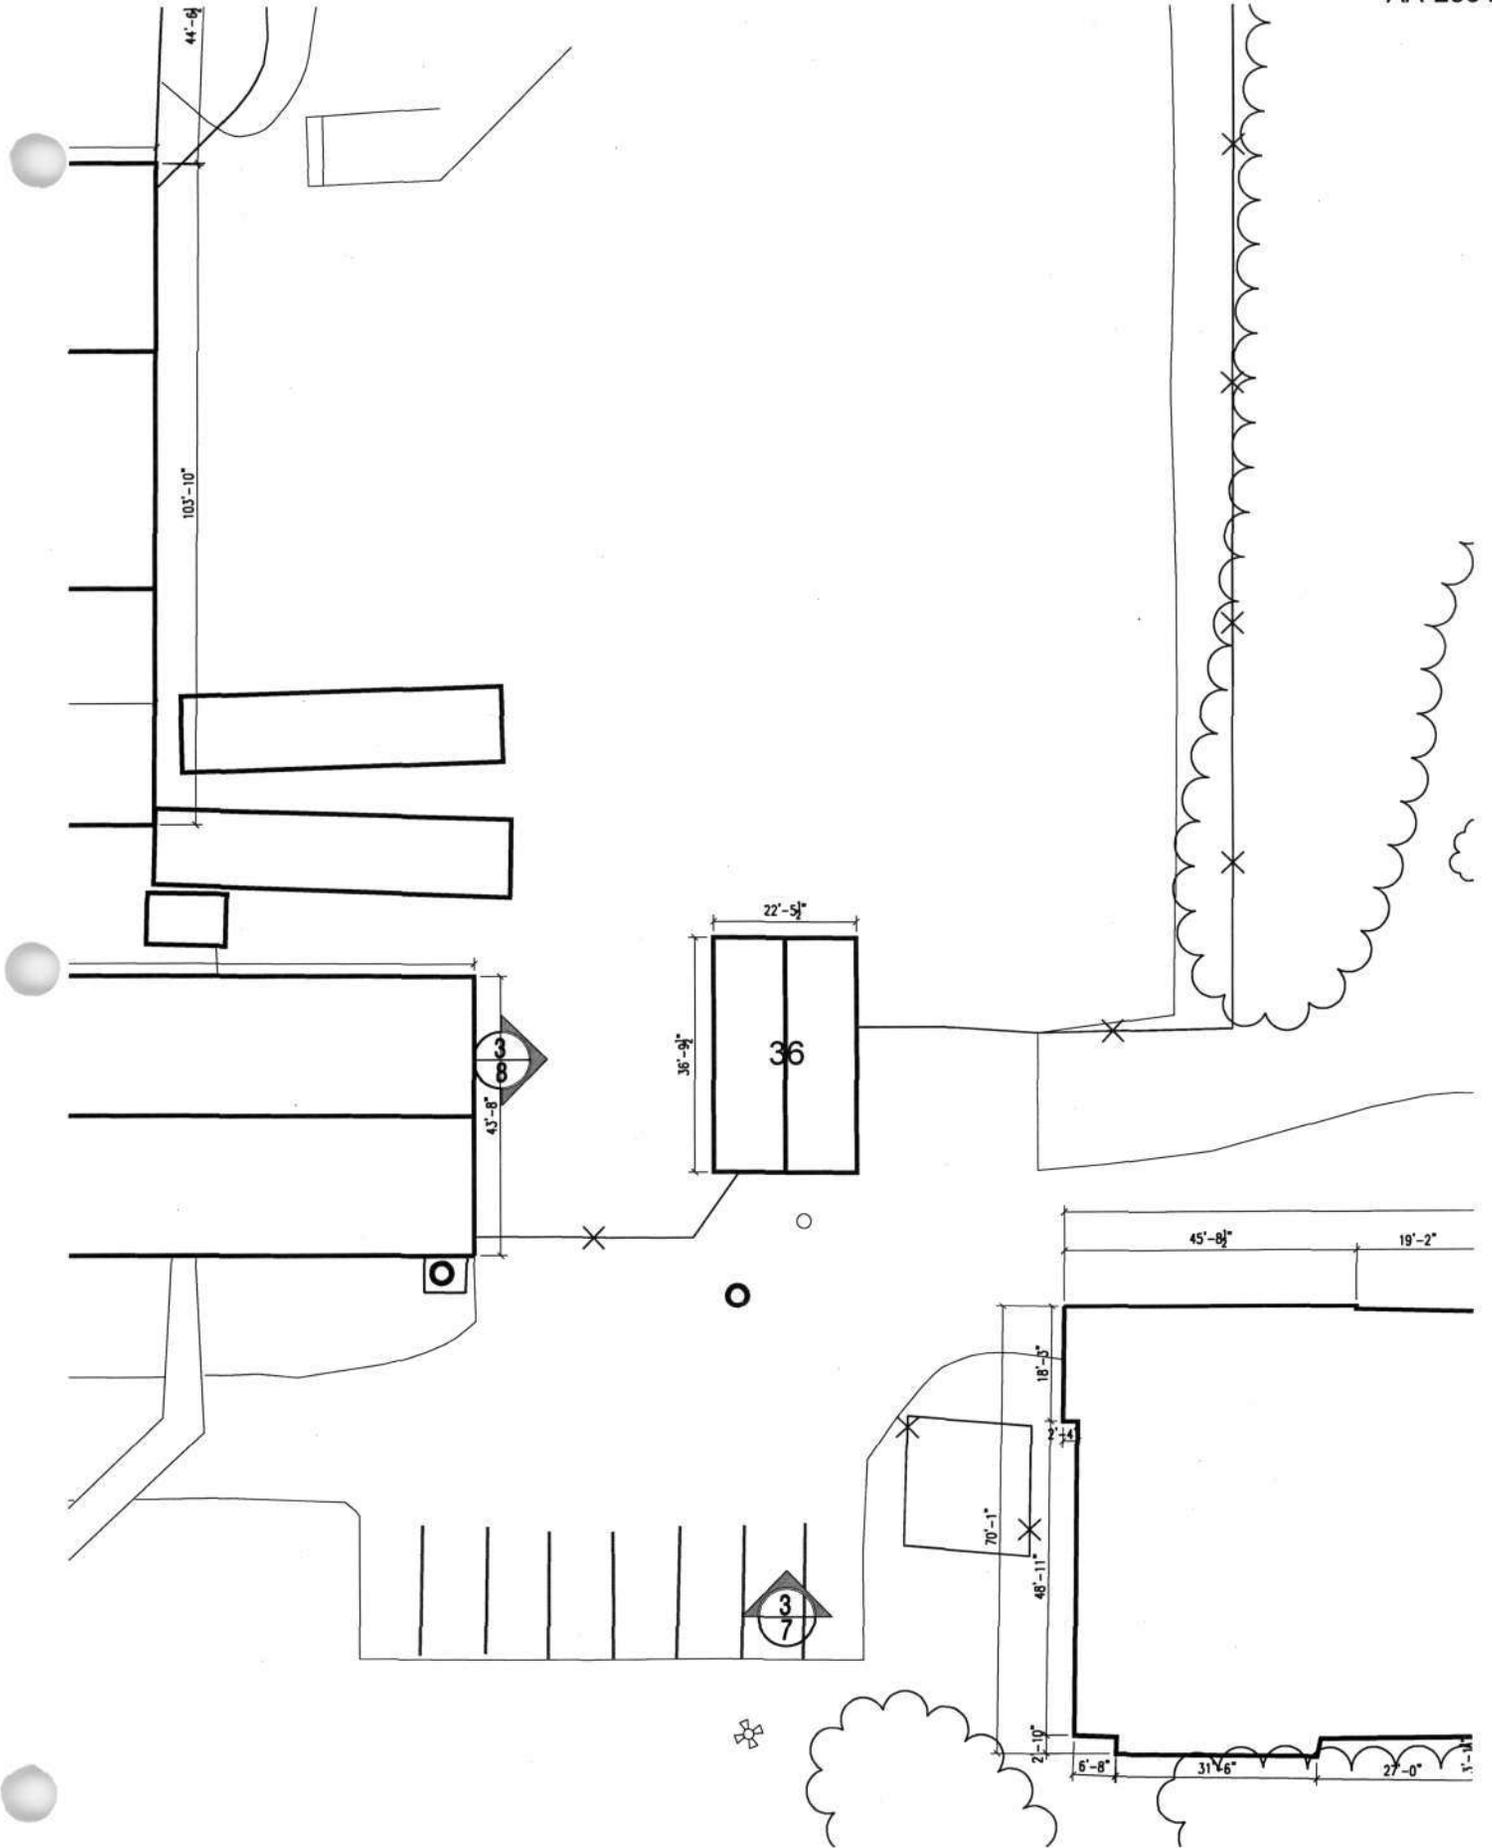

BLDG. #36 1 STORY BRICK
1" = 30'-0"



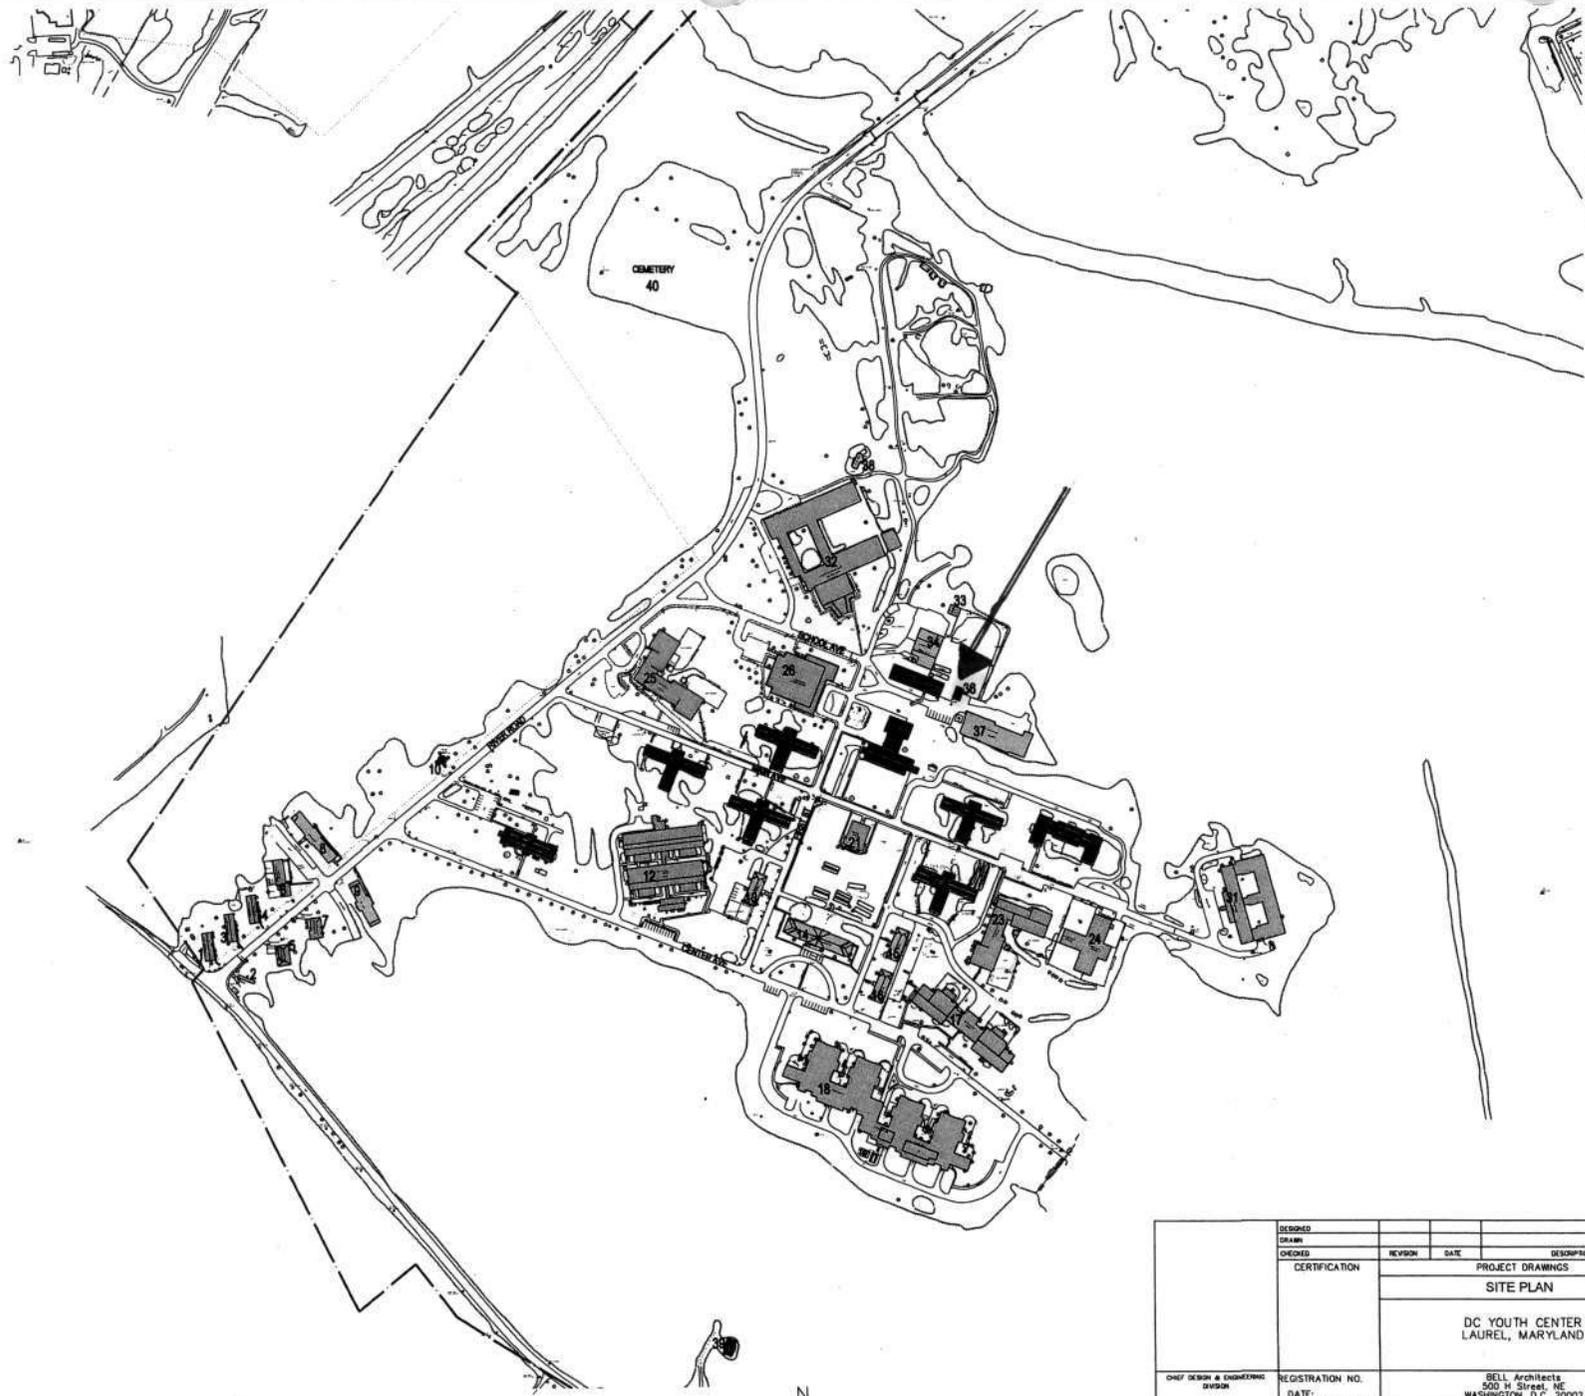

KEY:
 A: ORIGINAL 1924-1936
 B: EXPANSION 1937-1956
 C: MODERN 1956-

AA-2364

SITE PLAN
 HTS



DESIGNED					
DRAWN					
CHECKED	REVISION	DATE	DESCRIPTION	BY	APP.
CERTIFICATION	PROJECT DRAWINGS				DRAWING NO.
	SITE PLAN				
	DC YOUTH CENTER LAUREL, MARYLAND				
CHIEF DESIGN & ENGINEERING DIVISION	REGISTRATION NO.	BELL Architects 500 K Street, NE WASHINGTON, D.C. 20002		PROJECT NO. 15-013	
	DATE:			SHEET NO.	
	ARCHITECT	GOVERNMENT OF THE DISTRICT OF COLUMBIA OFFICE OF PROPERTY MANAGEMENT		DATE: 1/12/07	
	DATE:			SHEET 1 OF	



AA-2364

Gatehouse (#36)

Forest Haven District

Anne Arundel, Maryland

Scott Knight

11/28/06

MD SHPO

Southwest elevation

1/2



AA-2364

Gatehouse (#36)

Forest Haven District

Anne Arundel, Maryland

Scott Knight

11/28/06

MD SHPD

Northwest elevation

2/2

**MARYLAND HISTORICAL TRUST
DETERMINATION OF ELIGIBILITY FORM**

NR Eligible: yes ___
no ___

Property Name: Laundry (#37) Inventory Number: AA-2364
 Address: River Road City: Laurel (Ft. Meade) Zip Code: 20724
 County: Anne Arundel USGS Topographic Map: Laurel
 Owner: United States Government Is the property being evaluated a district? ___yes
 Tax Parcel Number: 96 Tax Map Number: 20 Tax Account ID Number: 05951790
 Project: Oak Hill Youth Center Agency: DC Office of Property Management
 Site visit by MHT Staff: X no ___yes Name: _____ Date: _____
 Is the property located within a historic district? X yes ___no

If the property is within a district District Inventory Number: AA- 2364
 NR-listed district ___yes Eligible district Xyes District Name: Forest Haven
 Preparer's Recommendation: Contributing resource Xyes ___no Non-contributing but eligible in another context ___

If the property is not within a district (or the property is a district)
 Preparer's Recommendation: Eligible ___yes ___no

Criteria: X A ___B ___C ___D Considerations: ___A ___B ___C ___D ___E ___F ___G X None
 Documentation on the property/district is presented in:

Description of Property and Eligibility Determination: *(Use continuation sheet if necessary and attach map and photo)*


Probably built between 1947 and 1952. This may represent the laundry building funded in the 1946 budget, as it does not appear on the 1943 aerial but is present on the 1952 aerial. The one story red brick building has a flat roof, of slightly different heights. The rectangular plan covers fourteen thousand (14,000) square feet. Along the long side of the building is a covered walkway with areas for loading. Creating the fascia of the roof is vertical standing seam panels. The covered area and the floor of the building are at the same height, raised above grade.

The building satisfies Criterion A of the National Register. This was one of the buildings built as the campus expanded, provided supporting services.

This building does not meet Criterion C of the National Register. This building is of a different architectural style, than that of the original campus.

Prepared by: Scott Knight of Bell Architects Date Prepared: January 25, 2007

MARYLAND HISTORICAL TRUST REVIEW	
Eligibility recommended <u>X</u>	Eligibility not recommended _____
Criteria: <u>X</u> A ___B ___C ___D	Considerations: ___A ___B ___C ___D ___E ___F ___G ___None
Comments: <u>Contributes to AA 2364</u>	
Reviewer, Office of Preservation Services <u>[Signature]</u>	Date <u>2/23/07</u>
Reviewer, NR Program	Date

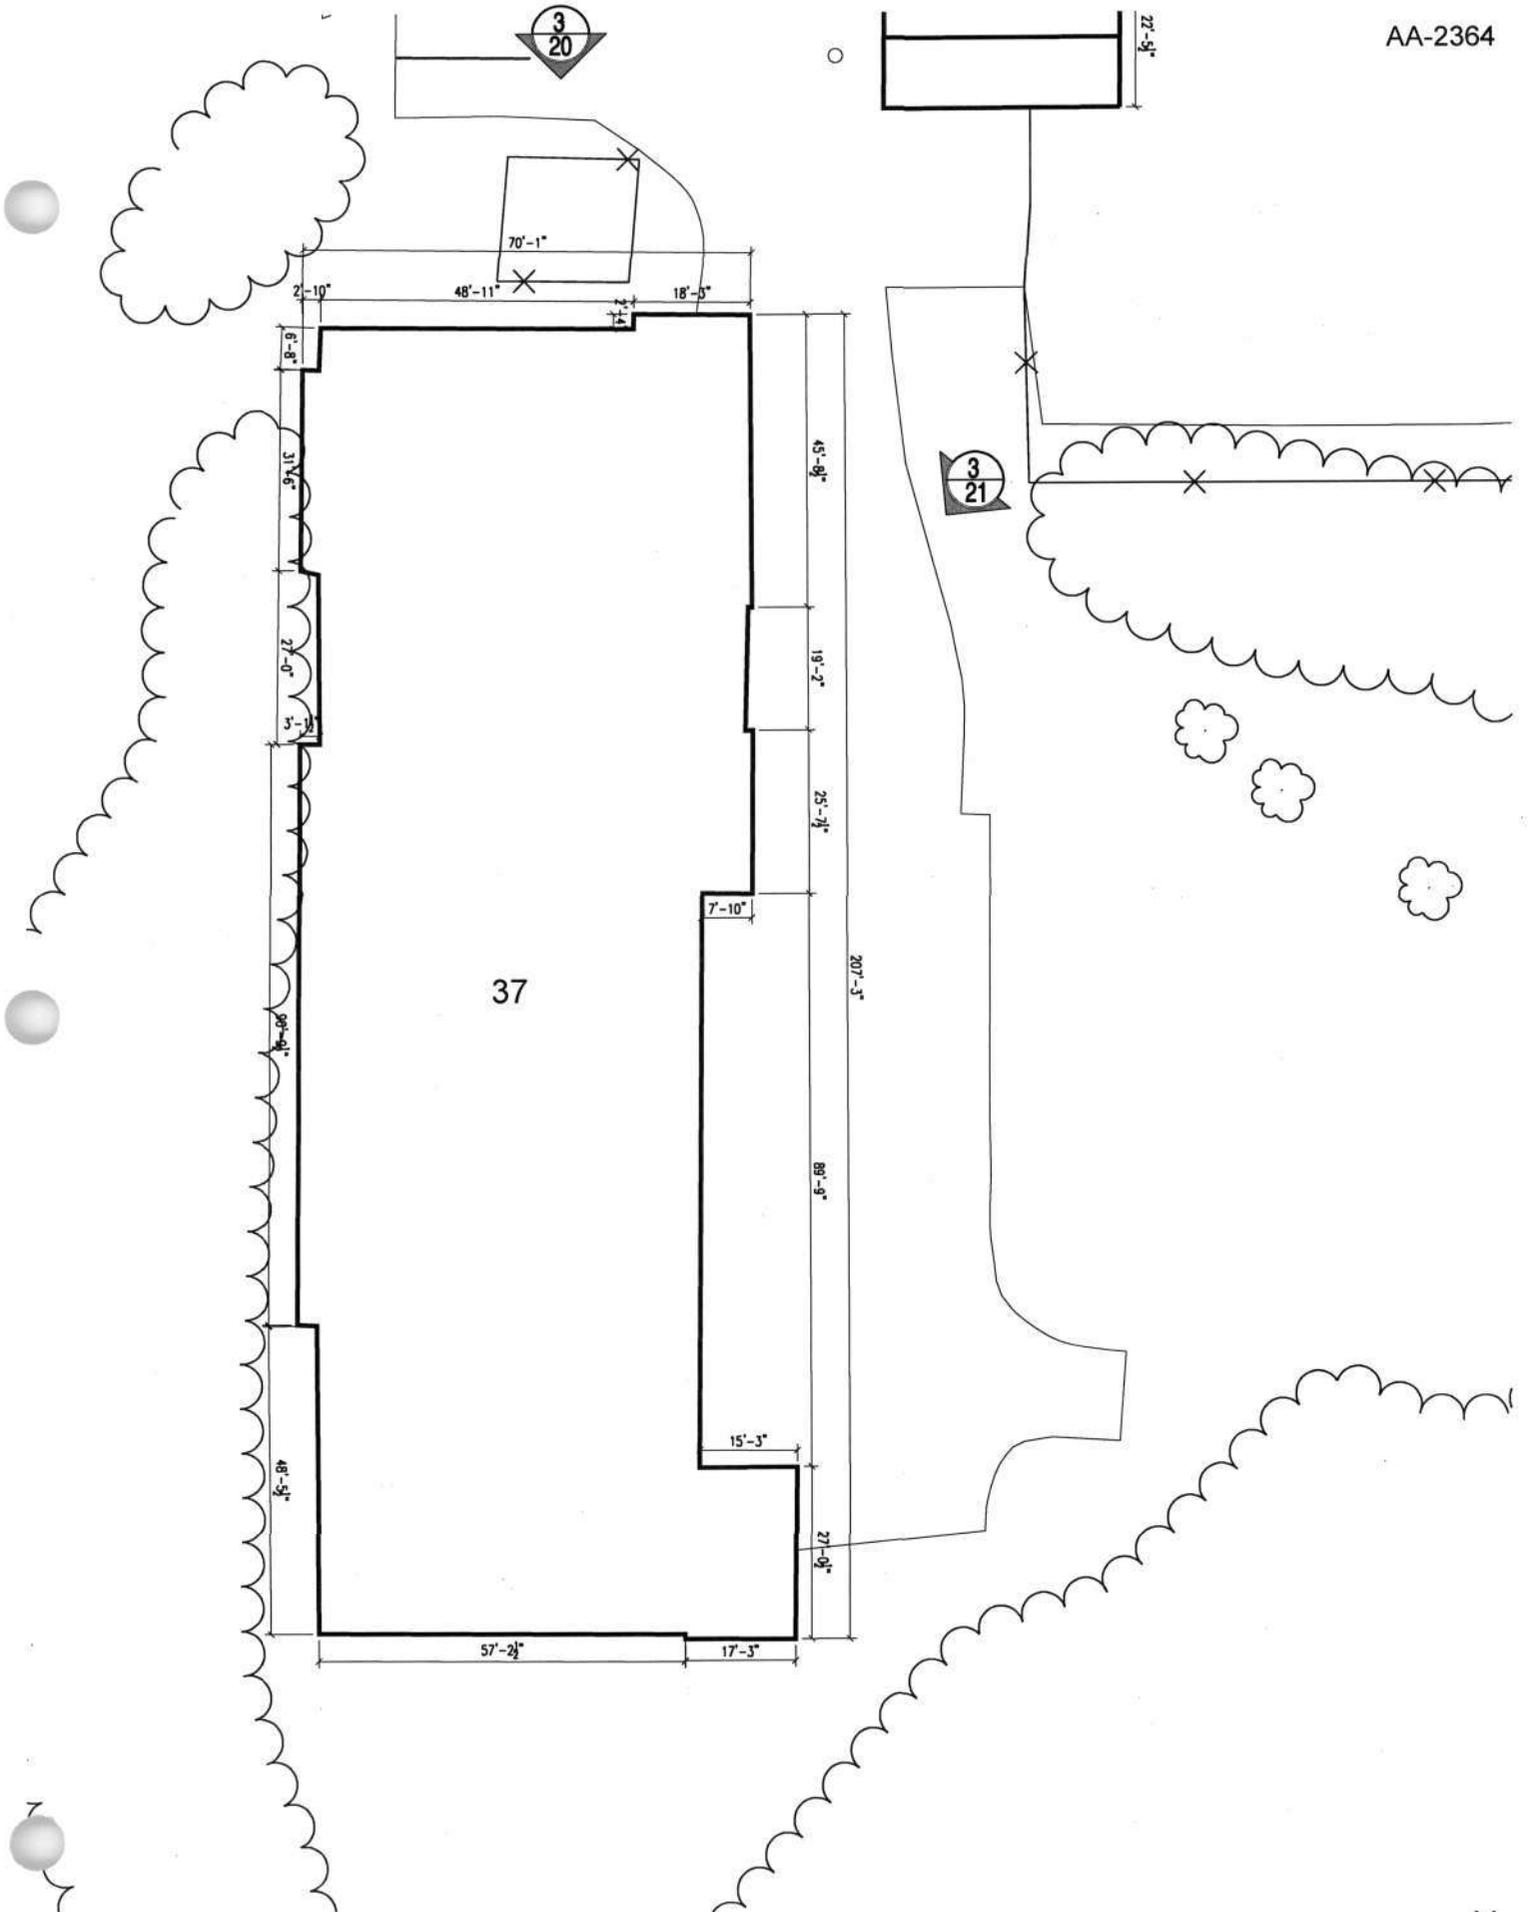

37

BLDG. #37 1 STORY BRICK LAUNDRY
1" = 30'-0"





KEY:
 A: ORIGINAL
 1924-1936
 B: EXPANSION
 1937-1956
 C: MODERN
 1956-

SITE PLAN
 NTS



A1-2364

DESIGNED					
CHECKED	REVISION	DATE	DESCRIPTION	BY	APP.
CERTIFICATION	PROJECT DRAWINGS				DRAWING NO.
	SITE PLAN				
	DC YOUTH CENTER LAUREL, MARYLAND				
CHIEF DESIGN & ENGINEERING DIVISION	REGISTRATION NO.	BELL Architects 500 H Street, NE WASHINGTON, D.C. 20002			PROJECT NO. 15-013
	DATE:				BLUE NO.
	ARCHITECT	GOVERNMENT OF THE DISTRICT OF COLUMBIA OFFICE OF PROPERTY MANAGEMENT			DATE: 1/12/57
DATE:	DATE:				SHEET 1 OF





AA-2364

Laundry (#37)

Forest Haven District

Anne Arundel, Maryland

Scott Knight

11/28/06

MD SHPO

Northwest elevation

112



AA-2364

Laundry (#37)

Forest Haven District

Anne Arundel, Maryland

Scott Knight

11/28/06

MO SHPO

Northeast elevation

2/2

**MARYLAND HISTORICAL TRUST
DETERMINATION OF ELIGIBILITY FORM**

NR Eligible: yes ___
no ___

Property Name: Pump House (#38) Inventory Number: AA-2364
 Address: River Road City: Laurel (Ft. Meade) Zip Code: 20724
 County: Anne Arundel USGS Topographic Map: Laurel
 Owner: United States Government Is the property being evaluated a district? ___yes
 Tax Parcel Number: 96 Tax Map Number: 20 Tax Account ID Number: 05951790
 Project: Oak Hill Youth Center Agency: DC Office of Property Management
 Site visit by MHT Staff: X no ___yes Name: _____ Date: _____
 Is the property located within a historic district? X yes ___no

If the property is within a district District Inventory Number: AA- 2364
 NR-listed district ___yes Eligible district Xyes District Name: Forest Haven
 Preparer's Recommendation: Contributing resource Xyes ___no Non-contributing but eligible in another context ___

If the property is not within a district (or the property is a district)
 Preparer's Recommendation: Eligible ___yes ___no

Criteria: X A ___B X C ___D Considerations: ___A ___B ___C ___D ___E ___F ___G X None
 Documentation on the property/district is presented in:

Description of Property and Eligibility Determination: *(Use continuation sheet if necessary and attach map and photo)*
 Based on aerial photographs it was likely constructed between 1943 and 1952. It is first evident in the 1952 aerial photograph but not in 1943. This is the small brick structure, possibly the pump house. The original pump house noted in the DC Engineers report of fiscal year 1927, and a second or "new" pump house is noted as under construction in fiscal year 1932. Later records do not mention a new pump house, but this may have been constructed as part of the "repairs and improvements" noted in fiscal year 1944. The one story brick structure of eight hundred and thirty (830) square feet has a rectangular footprint with a projection near one end, creating a T shape. The red bricks of the walls are laid in a common bond with every seventh course being a header course. The flat roof has an eave around the entire building that projects approximately a foot and a half and is faced with a wood trim. The windows and door have been covered with plywood, and the entire building is covered in vines.

The building satisfies Criterion A of the National Register. Possibly one of the buildings from the expansion of the campus as additional supporting services was required.
 The building does not satisfy Criterion C of the National Register representing a significant and distinguishable entity whose components lack individual distinction. The building is utilitarian building lacking any architectural style.

Prepared by: Scott Knight of Bell Architects Date Prepared: January 25, 2007

MARYLAND HISTORICAL TRUST REVIEW	
Eligibility recommended <u>X</u>	Eligibility not recommended _____
Criteria: <u>X</u> A ___B ___C ___D	Considerations: ___A ___B ___C ___D ___E ___F ___G ___None
Comments: _____	
<u>contributes to AA 2364</u>	
Reviewer, Office of Preservation Services <u>[Signature]</u>	Date <u>2/23/07</u>
Reviewer, NR Program	Date

AA-2364

RIVER ROAD

3/15

3/14

3/13

SCHOOL AVE

3/17


3/19

3/18

AA-2364
38

AA-2364

32

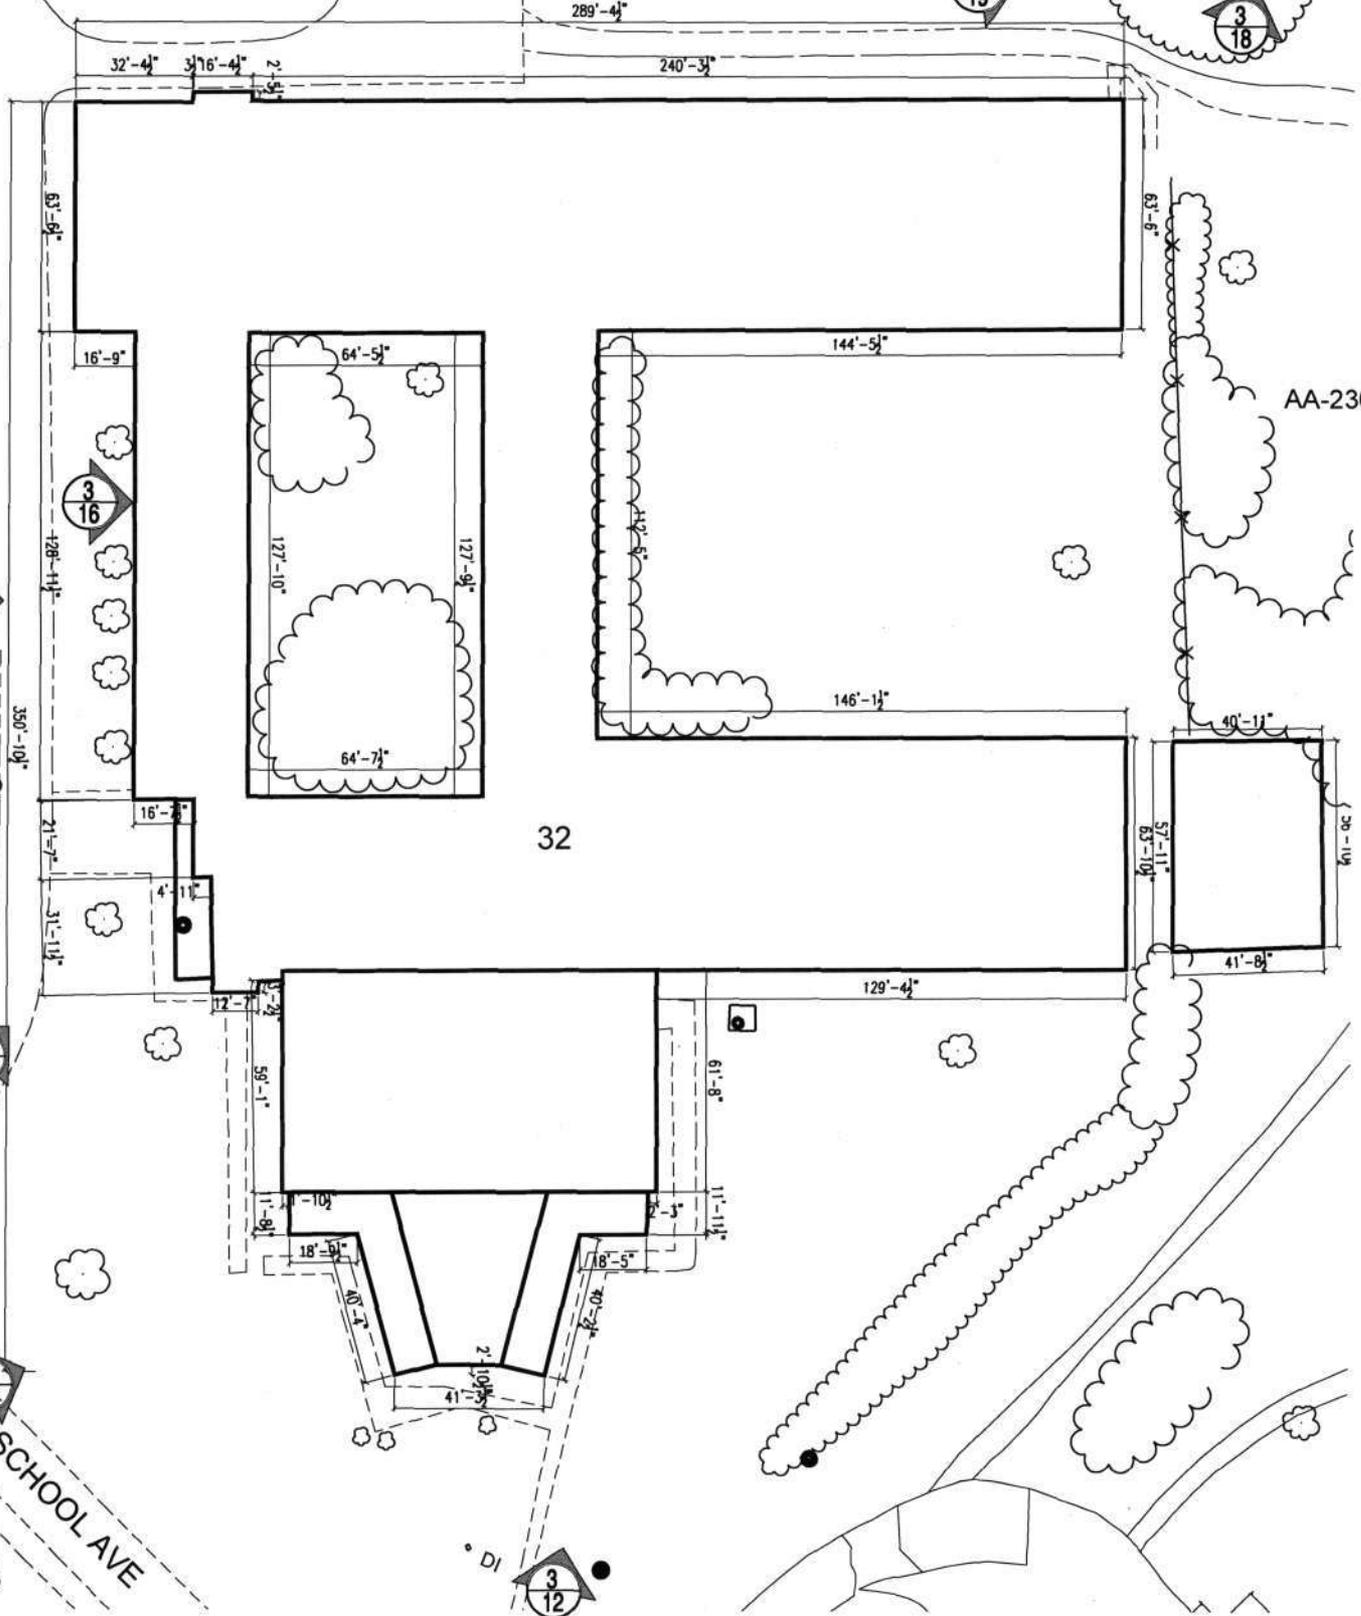

BLDG. #32 & 38 1 STORY BRICK MARY ZIEGLER SCHOOL

1" = 75'-0"





KEY:
 A: ORIGINAL
 1924-1936
 B: EXPANSION
 1937-1956
 C: MODERN
 1956-

AA-2364

SITE PLAN
 HTS



DESIGNED					
DRAWN					
CHECKED	REVISION	DATE	DESCRIPTION	BY	APP.
CERTIFICATION	PROJECT DRAWINGS				
	SITE PLAN				DRAWING NO.
	DC YOUTH CENTER LAUREL, MARYLAND				
CHEF DESIGN & ENGINEERING DIVISION	REGISTRATION NO.	BELL Architects 500 N Street, NE WASHINGTON, D.C. 20002		PROJECT NO. 15-013	
	DATE:			BLDG NO.	
	ARCHITECT	GOVERNMENT OF THE DISTRICT OF COLUMBIA OFFICE OF PROPERTY MANAGEMENT		DATE: 1/12/07	
	DATE:			SHEET 1 OF	





AA-2364

Pump House (#3B)

Forest Haven District

Anne Arundel, Maryland

Scott Knight

11/28/06

MD SHPO

Southeast corner detail

1/2



AA 2364

Pump House (#38)

Forest Haven District

Anne Arundel, Maryland

Scott Knight

11/28/06

MD SHPO

Southwest corner

2/2

**MARYLAND HISTORICAL TRUST
DETERMINATION OF ELIGIBILITY FORM**

NR Eligible: yes
no

Property Name: Former Superintendent Residence (#39) Inventory Number: AA-2364
 Address: River Road City: Laurel (Ft. Meade) Zip Code: 20724
 County: Anne Arundel USGS Topographic Map: Laurel
 Owner: United States Government Is the property being evaluated a district? yes
 Tax Parcel Number: 96 Tax Map Number: 20 Tax Account ID Number: 05951790
 Project: Oak Hill Youth Center Agency: DC Office of Property Management
 Site visit by MHT Staff: no yes Name: _____ Date: _____
 Is the property located within a historic district? yes no

If the property is within a district District Inventory Number: AA- 2364
 NR-listed district yes Eligible district yes District Name: Forest Haven
 Preparer's Recommendation: Contributing resource yes no Non-contributing but eligible in another context

If the property is not within a district (or the property is a district)
 Preparer's Recommendation: Eligible yes no

Criteria: A B C D Considerations: A B C D E F G None

Documentation on the property/district is presented in:

Description of Property and Eligibility Determination: *(Use continuation sheet if necessary and attach map and photo)*

Started construction in fiscal year 1930 and completed in late 1930. This is the former residence of the Superintendent. Set back from Old Portland Road on the north side is the two story brick shell, it is missing its roof, windows, and its floors. The corners of the former building have quoining create by projecting courses of brick. The gable end retains some of its cornice and return. A large chimney runs up the center of both of the gable ends. The window openings have a stone sill and a flat brick arch. A few of the windows retain wooden shutters that have a crescent moon cut out in the upper panel. At the rear of the building on the second floor are the partial remains of a three paneled window with a fan light. Stone blocks are at the spring line of the arch and keystone. The arch is a single header course.


The building satisfies Criterion A of the National Register. This was one of the early buildings of the campus that provided housing of the employees.

The building satisfies Criterion C of the National Register representing a significant and distinguishable entity whose components lack individual distinction. Even though it is a ruin it retains characteristics that make it colonial revival in style.

Prepared by: Scott Knight of Bell Architects

Date Prepared: January 25, 2007

MARYLAND HISTORICAL TRUST REVIEW	
Eligibility recommended <input checked="" type="checkbox"/>	Eligibility not recommended <input type="checkbox"/>
Criteria: <input checked="" type="checkbox"/> A <input type="checkbox"/> B <input checked="" type="checkbox"/> C <input type="checkbox"/> D	Considerations: <input type="checkbox"/> A <input type="checkbox"/> B <input type="checkbox"/> C <input type="checkbox"/> D <input type="checkbox"/> E <input type="checkbox"/> F <input type="checkbox"/> G <input checked="" type="checkbox"/> None
Comments: <u>contributes to AA 2364</u>	
Reviewer, Office of Preservation Services <u>[Signature]</u>	Date <u>2/23/07</u>
Reviewer, NR Program	Date

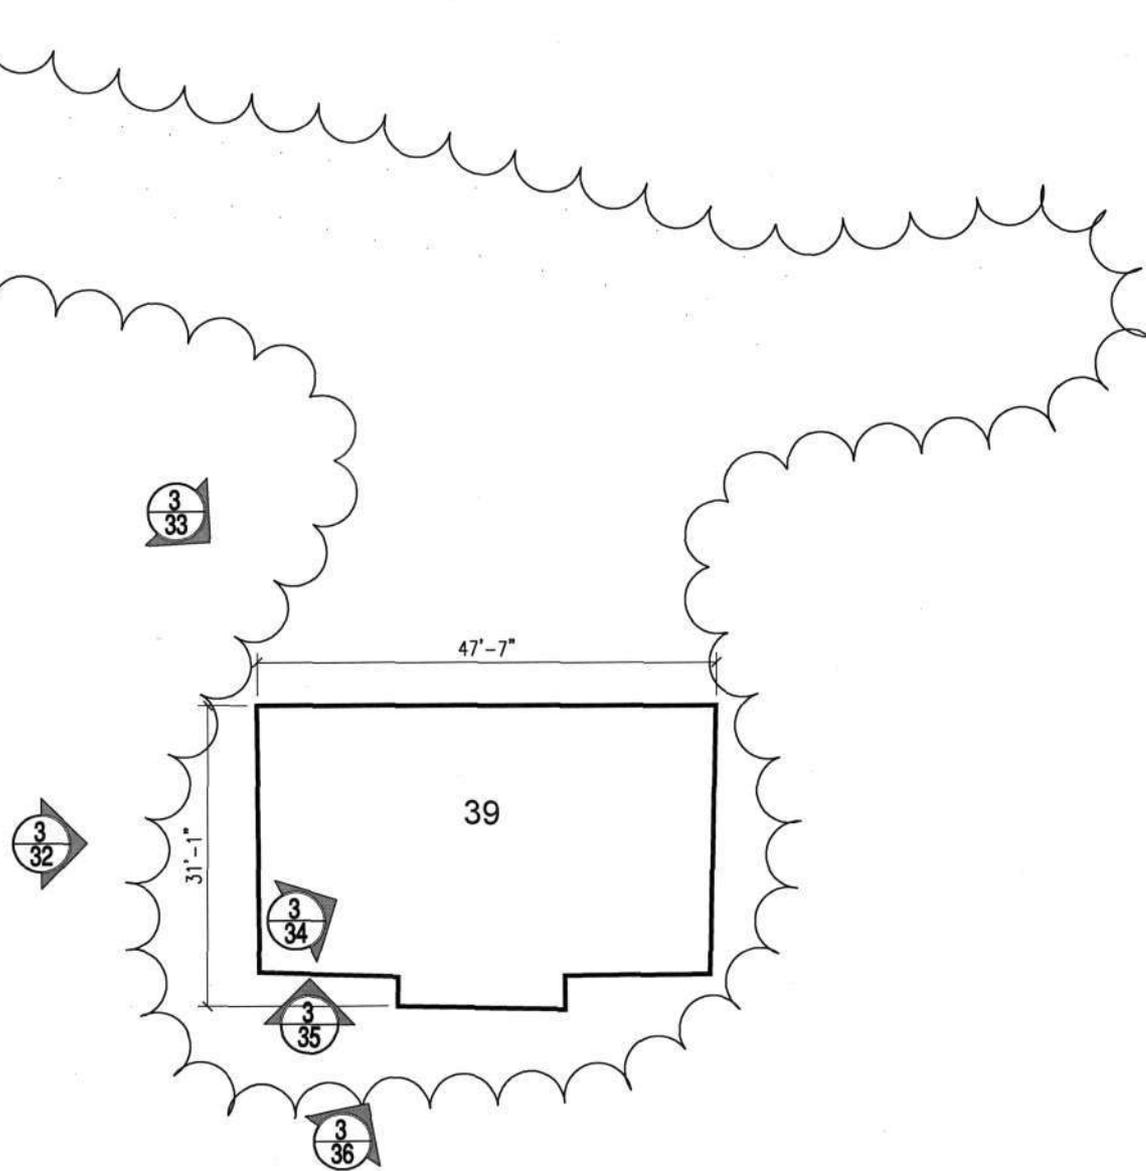

BLDG. #39 2 STORY BRICK
FORMER SUPERINTENDANT
1" = 20'-0"






KEY:
 A: ORIGINAL 1924-1936
 B: EXPANSION 1937-1956
 C: MODERN 1956-

CEMETERY
40

AA-2364

SITE PLAN
HTS

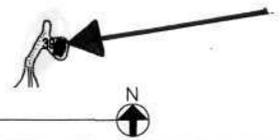

DESIGNED					
DRAWN					
CHECKED					
CERTIFICATION	REVISION	DATE	DESCRIPTION	BY	APP.
	PROJECT DRAWINGS				
	SITE PLAN				DRAWING NO.
	DC YOUTH CENTER LAUREL, MARYLAND				
CHEF DESIGN & ENGINEERING DIVISION	REGISTRATION NO.	BELL Architects 500 H Street, NE WASHINGTON, D.C. 20002		PROJECT NO. 15-013	
	DATE			BLDG NO.	
	ARCHITECT	GOVERNMENT OF THE DISTRICT OF COLUMBIA OFFICE OF PROPERTY MANAGEMENT		DATE: 1/12/07	
	DATE			SHEET 1 OF	





AA-2364

Superintendents Residence (#39)

Forest Haven District

Anne Arundel, Maryland


Scott Knight

11/28/06

MD SHPO

Southwest elevation

1/5

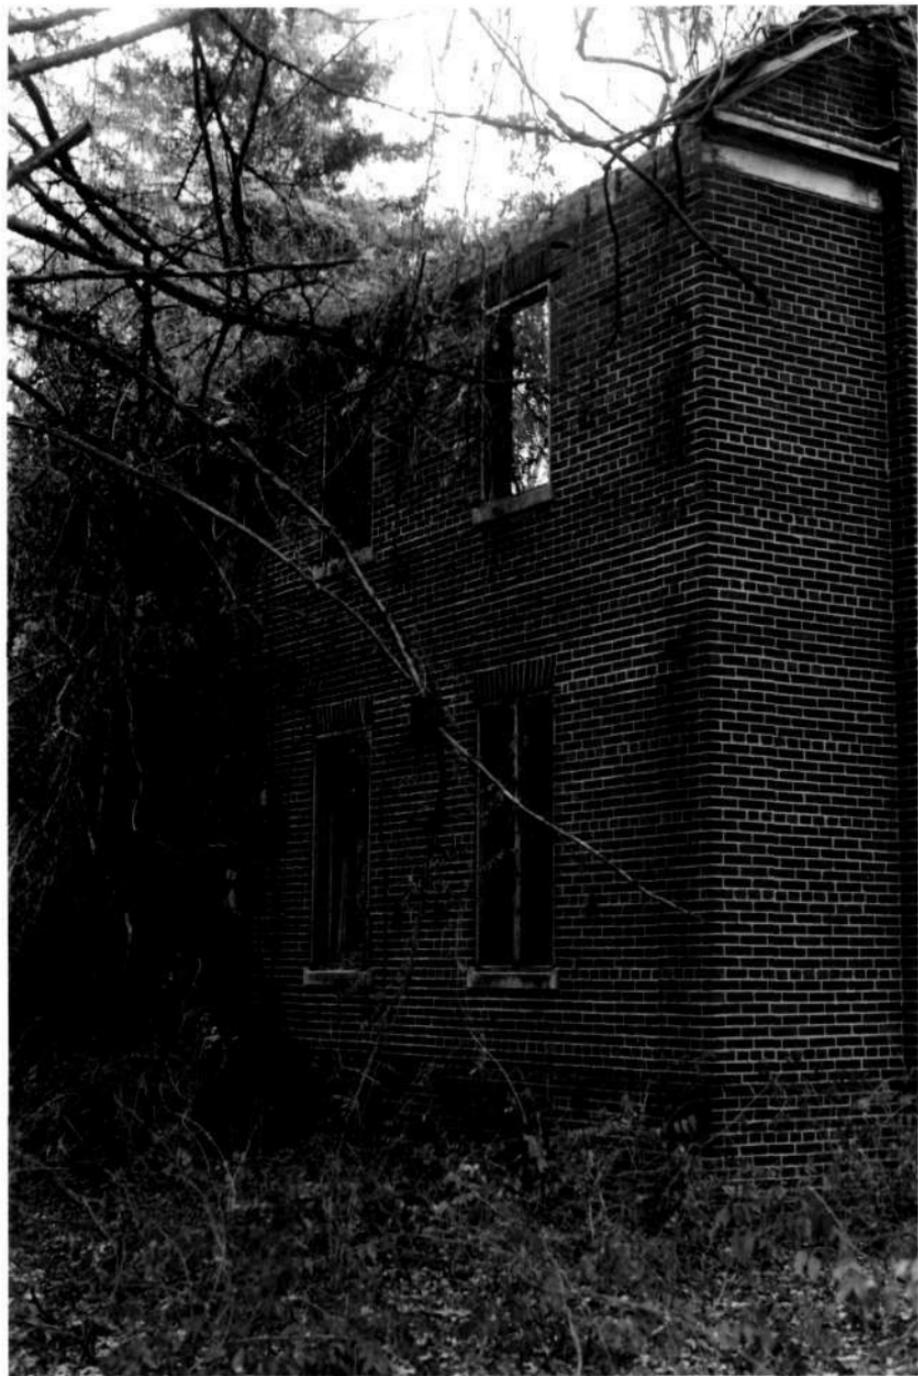

AA-2364

Superintendents Residence (#39)

Forest Haven District

Anne Arundel, Maryland


Scott Knight

11/28/06

MD SHPD

Southwest corner

2/5

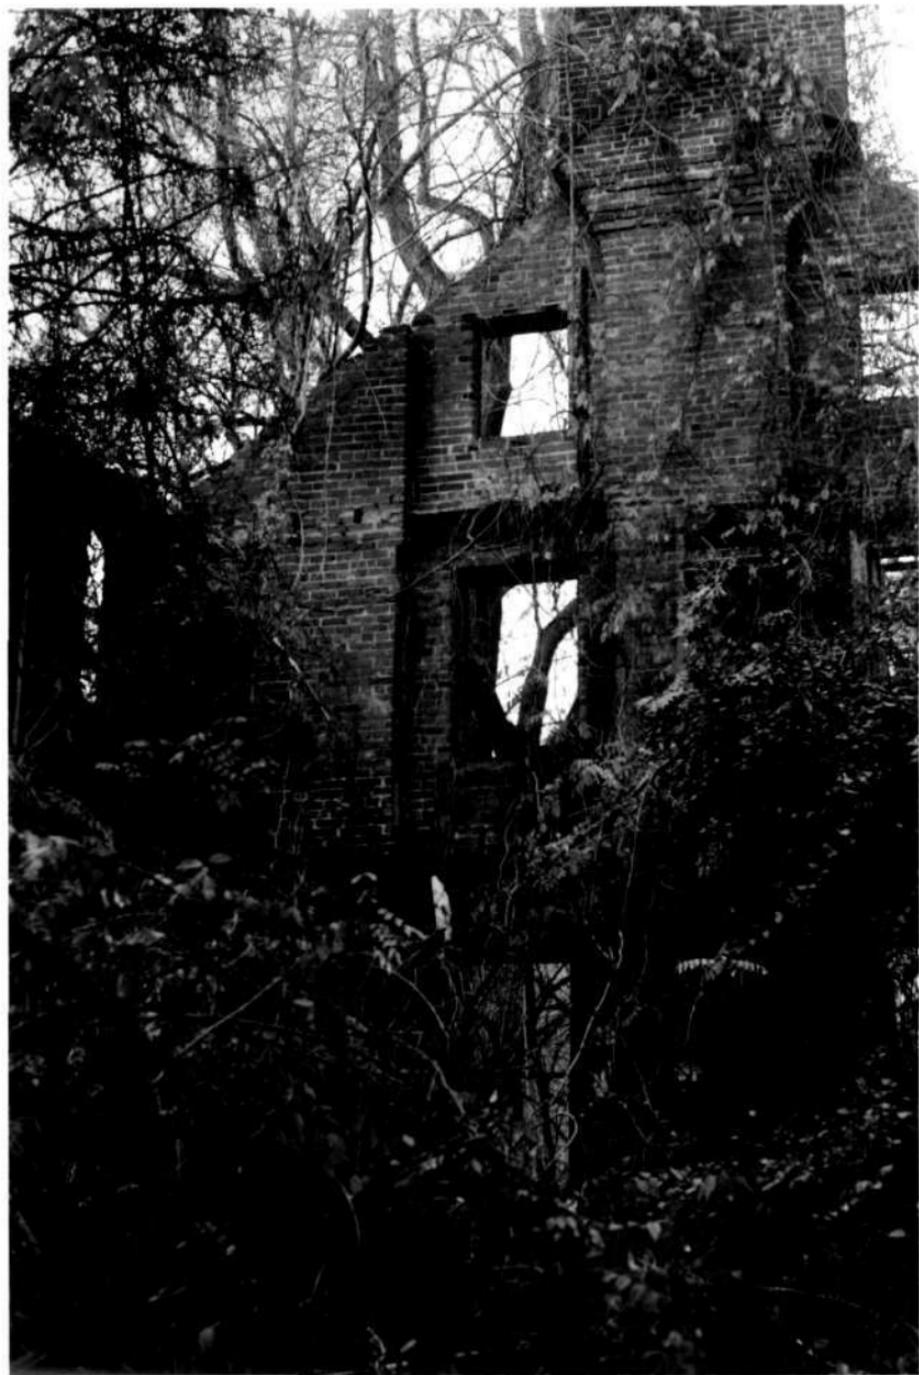

AA-2364

Superintendent's Residence (#39)

Forest Haven District

Anne Arundel, Maryland


Scott Knight

11/28/06

MD SHPO

View of interior

3/5

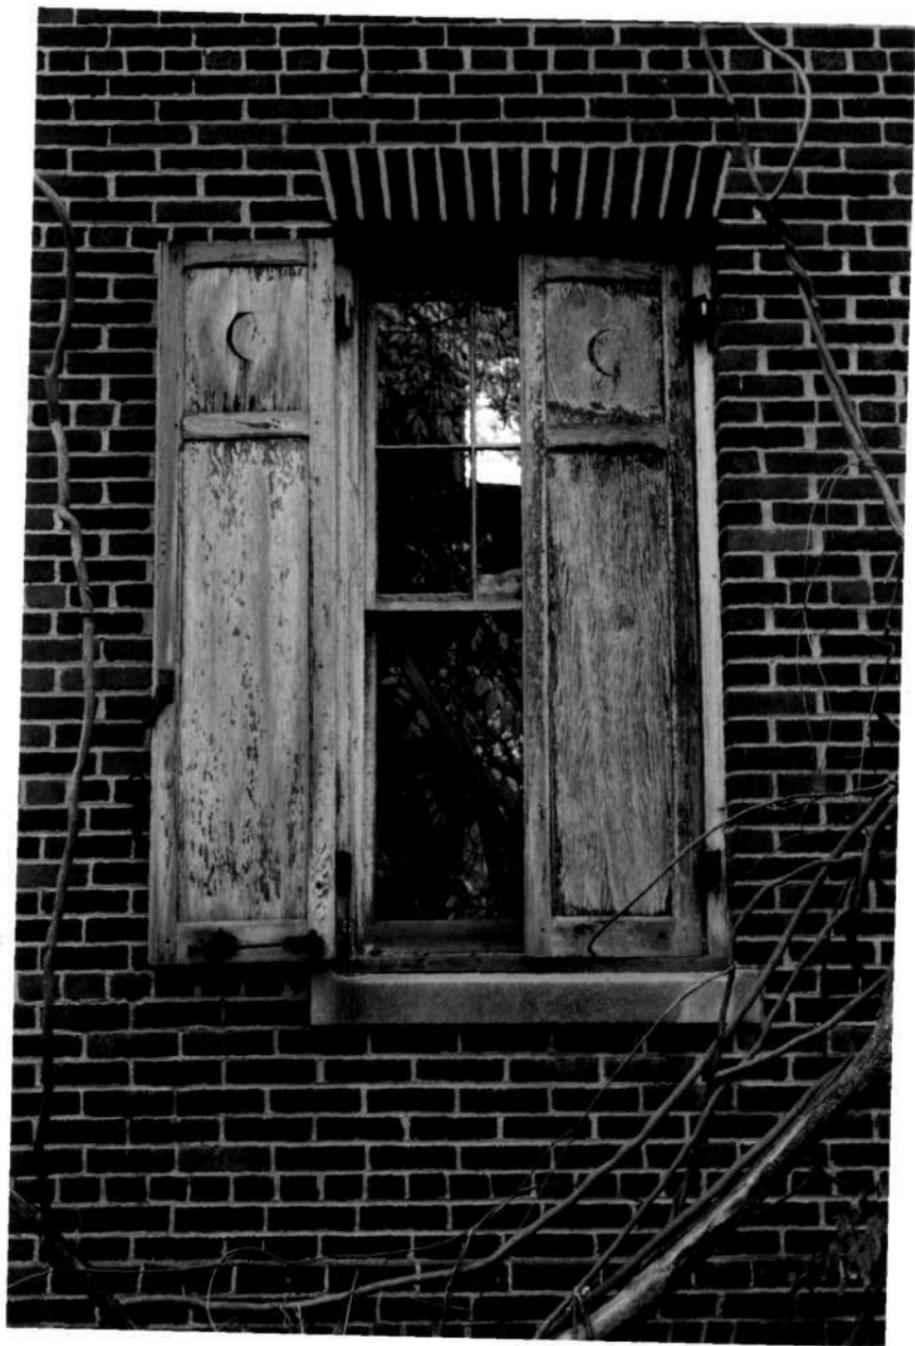

AA-2364

Superintendents Residence (#39)

Forest Haven District

Anne Arundel, Maryland

Scott Knight

11/28/06

MD SHPO

First floor shutter

4/5



AA-2364

Superintendents Residence (#39)

Forest Haven District

Anne Arundel, Maryland

Scott Knight

11/28/06

MD SHPO

Arched window @ rear

5/5

**MARYLAND HISTORICAL TRUST
DETERMINATION OF ELIGIBILITY FORM**

NR Eligible: yes ___
no ___

Property Name: Cemetery (#40) Inventory Number: AA-2364
 Address: River Road City: Laurel (Ft. Meade) Zip Code: 20724
 County: Anne Arundel USGS Topographic Map: Laurel
 Owner: United States Government Is the property being evaluated a district? ___yes
 Tax Parcel Number: 96 Tax Map Number: 20 Tax Account ID Number: 05951790
 Project: Oak Hill Youth Center Agency: DC Office of Property Management
 Site visit by MHT Staff: X no ___yes Name: _____ Date: _____
 Is the property located within a historic district? X yes ___no

If the property is within a district District Inventory Number: AA- 2364
 NR-listed district ___yes Eligible district Xyes District Name: Forest Haven
 Preparer's Recommendation: Contributing resource Xyes ___no Non-contributing but eligible in another context ___

If the property is not within a district (or the property is a district)
 Preparer's Recommendation: Eligible ___yes ___no

Criteria: X A ___B X C ___D Considerations: ___A ___B ___C ___D ___E ___F ___G X None

Documentation on the property/district is presented in:

Description of Property and Eligibility Determination: *(Use continuation sheet if necessary and attach map and photo)*

Northwest of the main complex, located on the southern floodplain of the Little Patuxent River just west of River Road is an unmarked cemetery of approximately half an acre, used from 1927-1982. A single large monument stone was added to the cemetery after the fact as a memorial erected by families of former residents at the DC Children's Center. There is no plan of interment locations in the cemetery available, nor is there any permanent marking of the cemetery boundaries. The published Anne Arundel Cemeteries listing does include the "Forest Haven Training Center Cemetery" but does not provide dates of use or rough number of interments, probably because the cemetery seems to have always been unmarked. There is no mention of the cemetery in any of the published report series, but the annual Board of Public Welfare series does report deaths which took place each year as part of their published statistics for all institutions under their jurisdiction. Deaths are reported at the DC Children's Center as early as 1929, suggesting that the cemetery represents part of the original complex, which continued in use through the two succeeding development periods.

The cemetery satisfies Criterion A of the National Register for its association with the self contained campus.

Prepared by: Scott Knight of Bell Architects

Date Prepared: January 25, 2007

MARYLAND HISTORICAL TRUST REVIEW	
Eligibility recommended <u>X</u>	Eligibility not recommended ___
Criteria: <u>X</u> A ___B ___C ___D	Considerations: ___A ___B ___C ___D ___E ___F ___G ___None
Comments: <u>Contributor to AA 2364</u>	
Reviewer, Office of Preservation Services <u>[Signature]</u>	Date <u>2/23/07</u>
Reviewer, NR Program	Date



KEY:
 A: ORIGINAL
 1924-1936
 B: EXPANSION
 1937-1956
 C: MODERN
 1956-

CEMETERY
 40

AA-2364

SITE PLAN
 SITE



DESIGNED	REVISION	DATE	DESCRIPTION	BY	APP.
DRAWN					
CHECKED					
CERTIFICATION	PROJECT DRAWINGS				DRAWING NO.
	SITE PLAN				
	DC YOUTH CENTER LAUREL, MARYLAND				
CHEF DESIGN & ENGINEERING DIVISION	REGISTRATION NO.	BELL Architects 500 H Street, NE WASHINGTON, D.C. 20002			PROJECT NO 15-013
	DATE:				BLDG NO.
	ARCHITECT	GOVERNMENT OF THE DISTRICT OF COLUMBIA OFFICE OF PROPERTY MANAGEMENT			DATE: 1/12/07
	DATE:				SHEET 1 OF





AA-2364

Cemetery (#40), D.C. Children's Center - Forest Haven District

River Road, Laurel

Anne Arundel County, MD

EHT Traceries, Inc.

August 2007

MD SHPO

Looking northwest

#1 of 3



AA-2364

cemetery (#40), D.C. Children's Center - Forest Haven District

River Road, Laurel

Anne Arundel County, MD

EHT Traceries, Inc.

August 2007

MDS#PO

looking west across cemetery

#2 of 3

AA-2364

Cemetery (#40), D.C. Children's Center - Forest Haven District
River Road, Laurel

Anne Arundel county, MD

EHT traceables, Inc.

August 2007

MDSHPO

Leading northwest at monument

#3 of 3