

CAPSULE SUMMARY
Margaret T. Weems House (AA-1139)
220 King George Street

The building at 220 King George Street was constructed to the designs of architect, Charles E. Miller, in 1938 for Margaret Thackray Weems on the former site of a circa 1870s dwelling. The home of John Parodi, the original wood frame dwelling was relocated by Weems to the rear of 212 King George Street (AA-2187) when the brick building was constructed.

The two-and-a-half-story, side-passage brick house provides a "correct" Georgian-Revival-style representation of an 18th-century dwelling form, despite its age. Constructed of bricks salvaged from an 18th-century Annapolis building originally located at 193 Main Street, the building has an almost unmistakable historic appearance with the bricks laid in header bond on the facade and Flemish bond on the side elevations. The three-bay-wide, two-room-deep main block measures 30' x 20'. It is set upon a raised, brick and stone foundation, featuring a watertable. The side gable roof is clad with slate shingles and features a brick end chimney. A four-course brick beltcourse divides the first and second stories on three of the building's elevations. The main side-passage entry is clearly identified by the engaged pediment surround with its Georgian-Revival detailing. A modest boxed cornice holds a copper gutter and downspout. Despite its accurate overall form, details such as soldier-course lintels, the mortar, and unstruck joints identify the building as a product of 20th-century craftsmanship.

MARYLAND HISTORICAL TRUST
MD INVENTORY OF HISTORIC PROPERTIES

Inventory No. AA-1139

=====

1. Name of Property

=====

historic name Margaret T. Weems House

common/other name _____

=====

2. Location

=====

street & number 220 King George Street not for publication _____

city or town Annapolis vicinity _____ state Maryland code MD

county Anne Arundel code 003 zip code 21401

=====

3. State/Federal Agency Certification

N/A

=====

4. National Park Service Certification

N/A

=====

5. Classification

=====

Ownership of Property (Check all that apply)

- private
- public-local
- public-State
- public-Federal

Category of Property (Check only one box)

- building(s)
- district
- site
- structure
- object

Number of Resources within Property

Contributing		Noncontributing	
<u>1</u>	_____	_____	buildings
_____	_____	_____	sites
_____	_____	_____	structures
_____	_____	_____	objects
<u>1</u>	_____	_____	Total

Is this property listed in the National Register?

Yes Name of Listing Annapolis Historic District

No _____

Maryland Inventory of Historic Properties
Margaret T. Weems House
220 King George Street
Annapolis, Maryland

Inventory No. AA-1139
Page 2

=====
6. Function or Use
=====

Historic Functions (Enter categories from instructions)

Cat: DOMESTIC Sub: Single Dwelling

Current Functions (Enter categories from instructions)

Cat: DOMESTIC Sub: Single Dwelling

=====
7. Description
=====

Architectural Classification (Enter categories from instructions)

Georgian Revival

Materials (Enter categories from instructions)

foundation Stone & Brick: Header and Flemish Bond
roof Side Gable: Slate Tiles
walls Brick: Header and Flemish Bond
other _____

Narrative Description (Describe the historic and current condition of the property.)

See Continuation Sheet No. 7-1

=====
8. Statement of Significance
=====

Applicable National Register Criteria (Mark "x" in one or more boxes for the criteria qualifying the property for National Register listing)

- A Property is associated with events that have made a significant contribution to the broad patterns of our history.
- B Property is associated with the lives of persons significant in our past.
- C Property embodies the distinctive characteristics of a type, period, or method of construction or represents the work of a master, or possesses high artistic values, or represents a significant and distinguishable entity whose components lack individual distinction.
- D Property has yielded, or is likely to yield information important in prehistory or history.

Criteria Considerations (Mark "X" in all the boxes that apply.)

- A owned by a religious institution or used for religious purposes.
- B removed from its original location.
- C a birthplace or a grave.
- D a cemetery.
- E a reconstructed building, object, or structure.
- F a commemorative property.
- G less than 50 years of age or achieved significance within the past 50 years.

Maryland Inventory of Historic Properties
Margaret T. Weems House
220 King George Street
Annapolis, Maryland

Inventory No. AA-1139
Page 4

=====
Areas of Significance (Enter categories from instructions)

Architecture

Period of Significance 1938

Significant Dates 1938

Significant Person (Complete if Criterion B is marked above)

Cultural Affiliation Undefined

Architect/Builder Charles E. Miller

Narrative Statement of Significance (Explain the significance of the property.)

See Continuation Sheet No. 8-1

Maryland Inventory of Historic Properties
Margaret T. Weems House
220 King George Street
Annapolis, Maryland

Inventory No. AA-1139
Page 5

=====
9. Major Bibliographical References
=====

(Cite the books, articles, legal records, and other sources used in preparing this form.)

Anne Arundel County Land and Will Records. Anne Arundel County Courthouse and Maryland State Archives, Annapolis, Maryland.

Archives of Maryland, XXXVIII, "Act for Keeping Good Rules and Orders," 1696.

Papenfuse, Edward and Jane McWilliams. "Southern Urban Society After the Revolution: Annapolis, Maryland, 1782-1786." Final Report for NEH Grant #H69-0-178, Historic Annapolis Foundation, 1969.

Record Group 29, "Records of the Bureau of the Census." 1880, 1900, 1910, and 1920 Census; Anne Arundel County, Maryland.

Warren, Marion E. and Mame Warren, The Train's Done Been and Gone, Annapolis, MD: M.E. Warren, 1976.

Maps and Drawings

Magnus, Charles. Bird's Eye View of the City of Annapolis, 1864, Reproduced 1967.

Sachse, Edward. Bird's Eye View of the City of Annapolis, circa 1858. Maryland Hall of Records, MdHR G 1213-349.

Sanborn Fire Insurance Maps, 1885, 1891, 1896, 1903, 1908, 1913, 1921, 1930, and 1954 updated.

Maryland Inventory of Historic Properties
Margaret T. Weems House
220 King George Street
Annapolis, Maryland

Inventory No. AA-1139
Page 6

=====
10. Geographical Data
=====

Acreage of Property 3820 Square Feet

Verbal Boundary Description (Describe the boundaries of the property.)

The property designated as 220 King George Street is located on Parcel 1382 as shown on Grid 11, Map 4 in the City of Annapolis.

Boundary Justification (Explain why the boundaries were selected.)

The building has been historically associated with this property since its construction in 1938.

=====
11. Form Prepared By
=====

name/title L. Trieschmann & K. Williams, Architectural Historians
organization Traceries date February 2, 1998
street & number 5420 Western Avenue telephone 301/656-5283
city or town Chevy Chase state MD zip code 20815
=====

12. Property Owner
=====

name John L. and Mary J. Prehn, Jr.
street & number 220 King George Street telephone _____
city or town Annapolis state MD zip code 21401
=====

MARYLAND INVENTORY OF HISTORIC PROPERTIES
CONTINUATION SHEET

Inventory No. AA-1139

Section 7 Page 1

Margaret T. Weems House
name of property
Annapolis, Maryland
county and state

=====
The two-and-a-half-story, side-passage brick house at 220 King George Street was built in 1938 to the designs of Eastport architect, Charles E. Miller. Despite its age, the brick dwelling provides a "correct" Georgian-Revival-style representation of an 18th-century dwelling form. Constructed of bricks salvaged from an 18th-century building originally located on Main Street, the building has an almost unmistakable historic appearance with the bricks laid in header bond on the facade and Flemish bond on the side elevations. The three-bay-wide, two-room-deep main block with a side hall measures 30' x 20'. It is set upon a raised brick and stone foundation, featuring a watertable. The side gable roof is clad with slate shingles and features a brick end chimney. A four-course brick beltcourse divides the first and second stories on three of the building's elevations. The main side-passage entry is clearly identified by the engaged pediment surround with its Georgian-Revival detailing. A modest boxed cornice holds a copper gutter and downspout. A two-story rear ell extends off the main block and is covered with a cross gable roof. Despite its accurate overall form, certain details such as soldier-course lintels, the mortar, and unstruck joints clearly identify the building as a product of 20th-century craftsmanship.

The facade (southwest elevation) is three bays wide and includes, on the first story, an entry and two 6/6 windows, and three single 6/6 windows on the second story. The pedimented entry features robust Doric columns supporting a plain entablature and unadorned tympanum (save for the modillions of the pediment cornice and raked cornice); double three-paneled doors; and a fanlight. The windows have molded trim, recessed from the brick openings, wood sills, and slightly splayed soldier-course brick lintels. The bricks of the facade vary in their color and texture from dark glazed ones to ruddy spalling ones. A cut nail is wedged into a brick between the first story door and window about an eight-foot height from the foundation. The basement level of the facade has two three-light casement windows in the raised brick foundation wall.

The southeast elevation, laid in Flemish bond and similarly featuring a beltcourse, has two 6/6 windows on either side of the chimney on both the first and second stories of the main block, as well as two 6/6 windows on the first story in the ell. Two four-light windows with wood sills are located to either side of the chimney in the attic level of the main block. On the first story, the two windows in the main part of the house have been blocked on the interior to serve as bookshelves, but retain what appears to be salvaged historic trim. Two three-light windows are located at the basement level. The brick interior end chimney has a corbelled cap.

MARYLAND INVENTORY OF HISTORIC PROPERTIES
CONTINUATION SHEET

Inventory No. AA-1139

Section 7 Page 3

Margaret T. Weems House
name of property
Annapolis, Maryland
county and state

=====
The northwest elevation includes the main block and the rear ell of the house. The main block has a single 6/6 window with molded trim and wood sill located in the front bay on the first story. The ell includes an entry door, located at the back of the main block, and multi-light windows corresponding with the kitchen area. The second story has a single 4/4 window in the main block and a single window in the rear ell.

INTERIOR DESCRIPTION

The interior of the house has a side-passage, two-room deep plan. Since its 1938 construction, and according to the original floorplans, the house has seen only the addition of a rear pantry and the closing in of an open flagstone porch with screening. The exterior side-passage door leads directly into the side passage and a quarter-flight stair located against the northwest side wall. The 1938 wooden stair features turned and tapered balusters (two per tread) and an attenuated Federal-style main newel. Large double doors lead from the hall to the front living room and from the living room into the rear dining room. A fireplace with a contemporary (built within last three years) mantel having an appropriate period look is centered on the southeast wall. The windows that originally flanked the fireplace have been filled in with built-in bookshelves. Much of the interior trim, which is typically molded with an ogee profile, is original, as are the wood floors; however, the cavetto crown molding is approximately fifteen years old.

The rear dining room, smaller than the front room, has openings on each of its walls, including two windows on the southeast side wall and a double door leading out the rear wall of the house to what was formerly a flagstone porch and is now a screened-in porch. A corner door, leading from the dining room into the kitchen, has six panels and wooden pegs securing the stiles and rails, indicating that it may be salvaged material. The trim on the raised panels, however, is 20th century. The kitchen occupies the rear room of the house at the end of the side-passage and has all modern appliances and conveniences.

The basement is a partially finished with crawl space under the rear of the house. Visible from the crawl space is a large (10" x 8") hand-hewn floor beam, probably salvaged material, and another smaller hewn beam. The joists have vertical saw marks.

MARYLAND INVENTORY OF HISTORIC PROPERTIES
CONTINUATION SHEET

Inventory No. AA-1139

Section 7 Page 4

Margaret T. Weems House
name of property
Annapolis, Maryland
county and state

=====

The attic has been entirely finished; however, a view to some sawn rafters from the inside of a closet indicate that the roof structure is built of 1938 materials.

MARYLAND INVENTORY OF HISTORIC PROPERTIES
CONTINUATION SHEET

Inventory No. AA-1139

Section 8 Page 1

Margaret T. Weems House
name of property
Annapolis, Maryland
county and state

=====
The building at 220 King George Street was constructed to the designs of architect Charles E. Miller in 1938 for Margaret Thackray Weems. The George Revival style building, constructed of 18th century brick from a razed structure at 193 Main Street, was erected on the former site of a circa 1870s dwelling. Originally the home of John Parodi, the wood frame dwelling was relocated by Weems to the rear of 212 King George Street (AA-2187) when the brick building was constructed in 1938.

PROPERTY HISTORY

The property on which the building at 220 King George Street is sited was historically owned by Captain Thomas Gassaway (1684-1739), who started his career as a storekeeper for Perkins, Buchanan, & Brown. At the time of his death in 1739, Gassaway owned only a portion of Parcel 25. The parcel, bounded by King George Street, Maryland Avenue, Hanover Street, and Governor Street, was divided into twenty equally sized lots denoted A through W. The Gassaway heirs retained ownership of five of the lots (B, H, I, G, L, and M) until the 1760s and 1770s.

Now designated as 203-221 King George Street, Lot B was owned by John Bruce of Charles County, MD in the early 1770s. In the spring of 1772, Bruce conveyed Lot B of Parcel 25, which fronted King George Street, with improvements to Daniel of St. Thomas Jenifer for 70 pounds sterling. Early in 1772, Jenifer had purchased Lot H, which included the present property known as 195-201 Hanover Street, Lot I, which included the property known as 203-211 King George Street, and Lots G and D to the southeast (now property of the United States Naval Academy).

By the summer of 1772, Jenifer was in possession of Lots B, H, D, I, G, L, and M, thus, reuniting the lots originally owned by Gassaway in 1739. Jenifer was one of the most important individuals in the influential Province of Maryland prior to the Revolutionary War and, in the later events leading to the adoption of the Constitution of the United States. Jenifer, however, appears never to have resided on the Hanover/King George Street property, selling Lots B, H, and I within months to local merchant and importer, Anthony Stewart.

Believing his future destroyed by the intentional burning of his cargo ship the Peggy Stewart, Anthony Stewart left Annapolis for Nova Scotia, eventually defaulting on the mortgage and transferring the property back to Daniel of St. Thomas Jenifer in 1779. In May

MARYLAND INVENTORY OF HISTORIC PROPERTIES
CONTINUATION SHEET

Inventory No. AA-1139

Section 8 Page 2

Margaret T. Weems House

name of property

Annapolis, Maryland

county and state

=====
1783, Thomas Stone became the owner and occupant of the house and Lots B, H, I, G, L, and M. One of the four signers of the Declaration of Independence from Maryland, Stone died only a few years after obtaining ownership. Consequently, the vast parcel was ordered to be sold by the executors of the estate, M.J. Stone and G.R. Brown. Purchased by William Harwood, and confirmed by Daniel of St. Thomas Jenifer in 1801, the property remained in the hands of the Harwood family until 1864. Alexander Randall and Joseph H. Nichols were appointed trustees by the Chancellor to sell the real estate of General Richard Harwood of Thomas to Robert Welch of Ben. The vast property, which stretched from Hanover Street to King George Street and Maryland Avenue, was then immediately reconveyed by Robert Welch to his son Charles Welch for \$4,000.

Residing in the Peggy Stewart House at 207 Hanover Street (AA-724), Charles Sellman Welch was an alderman and Judge of the Orphans Court for Anne Arundel County. By July 1870, Welch and his wife Ann Rebecca Welch conveyed a portion of the property fronting on King George Street to John Battista Parodi. Parodi, originally from Italy, erected three sets of rowhouses and one freestanding dwelling on the property. Designated as 208-210 King George Street (AA-1135 and AA-1136) and 212-214 King George Street (AA-1137), the vernacular buildings consisted of four single-family dwellings that were virtually identical in detailing and form. Although not architecturally identical, the twin dwellings at 216-218 King George Street (AA-1138 and AA-2185) were constructed simultaneously by Parodi. At 220 King George Street (AA-2187, now located at 212A King George Street), Parodi erected an imposing wood frame, single-family dwelling for his own use.

When Parodi died in 1875, the property was equally devised to his children, John B. Parodi, Madelina B. Parodi, and Joseph B. Parodi. By 1924, however, Joseph Parodi was the sole surviving heir and owner of the King George Street properties. The properties at 210, 212-214 and 220 King George Street were bequeathed upon his death in 1935 to the Redemptorists. According to a 1937 deed of sale, Parodi willed the property into "trust for the education of the young men for the priesthood after deducting the necessary and proper expenses for the care, management, and upkeep of the said premises..." Parodi had further stipulated that the land could not be sold unless "the U.S. Government should require it for its purposes."

Not wishing to retain the property, the Redemptorists obtained a decree from the Circuit Court that declared the land free of the

MARYLAND INVENTORY OF HISTORIC PROPERTIES
CONTINUATION SHEET

Inventory No. AA-1139

Section 8 Page 3

Margaret T. Weems House
name of property
Annapolis, Maryland
county and state

=====
trust conditions and limitations, and therefore could be sold. The church conveyed it to Margaret Thackray Weems in March 1937.

BUILDING HISTORY

Margaret Weems, the wife of Lieutenant Commander Philip Van Horn Weems of the United States Navy, was a prominent citizen and property owner in Annapolis. Weems had the circa 1870 wood frame building that fronted on King George Street relocated to the center of the block on a lot now designated as 212A King George Street. At 220 King George Street, Weems hired Eastport architect, Charles E. Miller, to design a Georgian Revival style dwelling utilizing bricks from an 18th century building at 193 Main Street that was in the process of being razed to make way for the creation of a parking lot.

The Weems family, who owned and occupied the Bordley-Randall House on Randall Court (AA-670), leased the newly constructed King George Street building. By 1951, the Weems had conveyed the property to Eliot H. Bryant, who is listed in the city directory as occupying the dwelling. Miriam Bryant, the widow of Eliot, sold the house in 1956 to Philip and Helen Ross. Just three years later, in 1959, the property was conveyed to Kenneth and Florence Preston. Kenneth Preston died in 1960, leaving Florence as the sole owner of the property. She conveyed the building eight years later to John L. and Mary J. Prehn. The Prehns have owned and occupied the dwelling since 1968.

MARYLAND INVENTORY OF HISTORIC PROPERTIES
CONTINUATION SHEET

Inventory No. AA-1139

Margaret T. Weems House

name of property

Annapolis, Maryland

county and state

=====

HISTORIC CONTEXT:

Geographic Organization: Western Shore

Chronological/Development Period (s):

Modern Period (1930-present)

Prehistoric/Historic Period Theme (s):

Architecture, Landscape Architecture, and
Community Planning

RESOURCE TYPE(S)

Category: Building

Historic Environment: Urban

Historic Function (s): DOMESTIC/Single Dwelling

Known Design Source: Charles E. Miller, Eastport, Maryland

MARYLAND INVENTORY OF HISTORIC PROPERTIES
CONTINUATION SHEET

Inventory No. AA-1139

Margaret T. Weems House
name of property
Annapolis, Maryland
county and state

=====
Chain of Title for 220 King George Street:

1772: John Bruce to Daniel of St. Thomas
Jenifer
Land Records of Anne Arundel County
Liber IB 3 Folio 394

July 1772: Daniel of St. Thomas Jenifer to Anthony
Stewart
Provincial Court Records
Liber DD 5 Folio 335

1779: Anthony Stewart to Daniel of St. Thomas
Jenifer
Release of Debt
Land Records of Anne Arundel County
Liber NH 1 Folio 85

May 30, 1783: Anthony Stewart to Thomas Stone
Land Records of Anne Arundel County
Liber NH 11 Folio 295

October 1787: Thomas Stone died; property ordered to be
sold by executors M.J. Stone and G.R.
Brown
Will Records of Charles County
Liber AH 9 Folio 459

1801: J.M. and Margaret Daniel and T. and
Mildred Daniel to Thomas Harwood
Land Records of Anne Arundel County
Liber NH 11 Folio 348

1801: Daniel of St. Thomas Jenifer to Thomas
Harwood
Confirmatory Deed
Land Records of Anne Arundel County
Liber NH 11 Folio 295

MARYLAND INVENTORY OF HISTORIC PROPERTIES
CONTINUATION SHEET

Inventory No. AA-1139

Margaret T. Weems House
name of property
Annapolis, Maryland
county and state

=====
June 14, 1864: Alexander Randall and Joseph H. Nichols,
Trustees appointed by the Chancellor to
make the sale of the real estate of
General Richard Harwood of Thomas, to
Robert Welch of Ben
Land Records of Anne Arundel County
Liber NHG 2 Folio 604

June 14, 1864: Robert Welch of Ben to Charles Welch
Land Records of Anne Arundel County
Liber NHG 12 Folio 337

July 29, 1870: Charles S. and Ann Rebecca Welch to John
Battista Parodi
Land Records of Anne Arundel County
Liber SH 5 Folio 206

1875: John Battista Parodi devised to three
children, John B. Parodi, Madelina B.
Parodi, and Joseph B. Parodi
Will Records of Anne Arundel County
Liber RID 1 Folio 301

February 21, 1935: Joseph B. Parodi devised to The
Redemptorists
Will Records of Anne Arundel County
Liber GTC 1 Folio 539

March 25, 1937: The Redemptorists and Francis Gallagher,
Rector of St. Mary's Roman Catholic
Church to Margaret Thackray Weems
Land Records of Anne Arundel County
Liber FAM 163 Folio 14

October 15, 1951: Margaret Thackray Weems and Philip Van
Horn Weems to Eliot H. and Miriam H.
Bryant
Land Records of Anne Arundel County
Liber JHH 654 Folio 568

March 27, 1956: Miriam H. Bryant, widow, to Philip H. and
Helen J. Ross
Land Records of Anne Arundel County
Liber GTC 1012 Folio 292

MARYLAND INVENTORY OF HISTORIC PROPERTIES
CONTINUATION SHEET

Inventory No. AA-1139

Margaret T. Weems House


name of property

Annapolis, Maryland

county and state

=====


June 2, 1959:	Philip H. and Helen J. Ross to Kenneth Vernon Preston and Florence Dixon Preston Land Records of Anne Arundel County Liber GTC 1301 Folio 522
June 21, 1968:	Florence Dixon Preston to John L. and Mary J. Prehn Land Records of Anne Arundel County Liber 2180 Folio 232
December 18, 1984:	John L. Prehn and Mary J. Prehn to John L. Prehn, Jr. and Mary J. Prehn, tenants in the entirety Land Records of Anne Arundel County Liber 3828 Folio 776

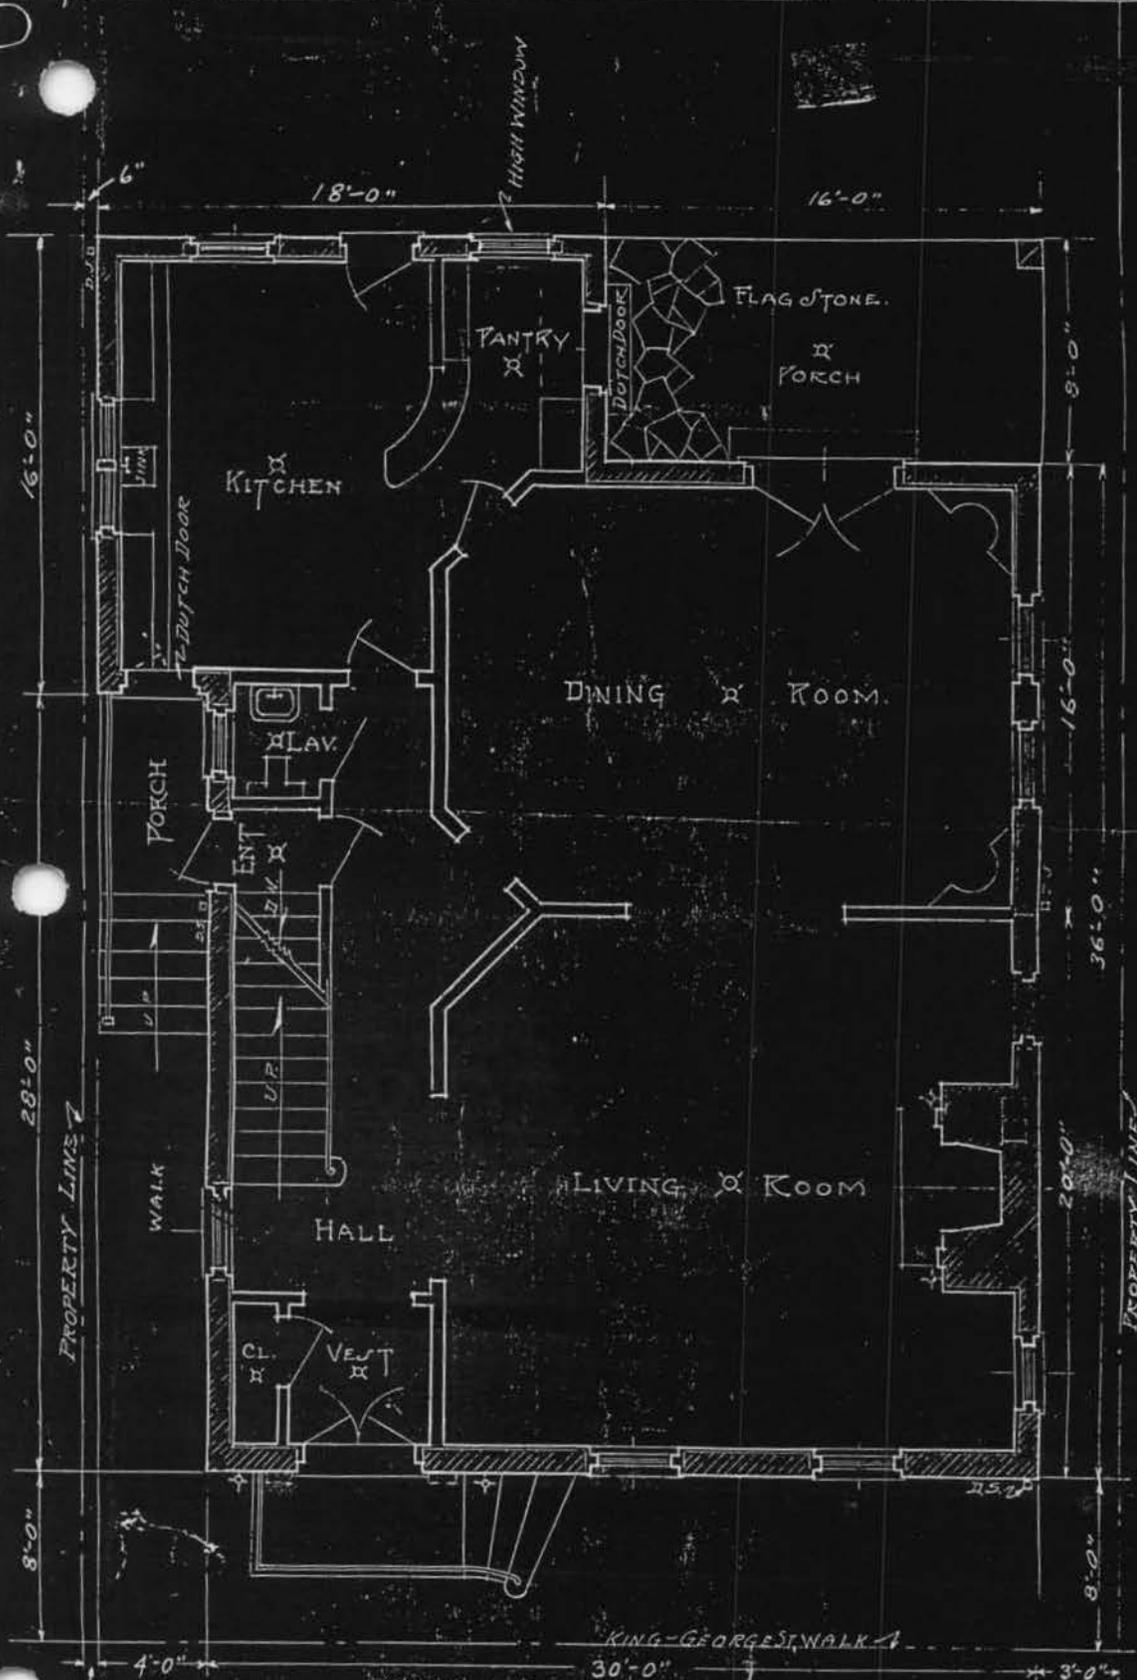

FIRST FLOOR PLAN
Scale 1/4" = 1 FT

NOVEMBER 1, 1938 CHARLES E. MILLER, EASTPORT ARCHITECT

CHARLES E. MILLER, ARCH

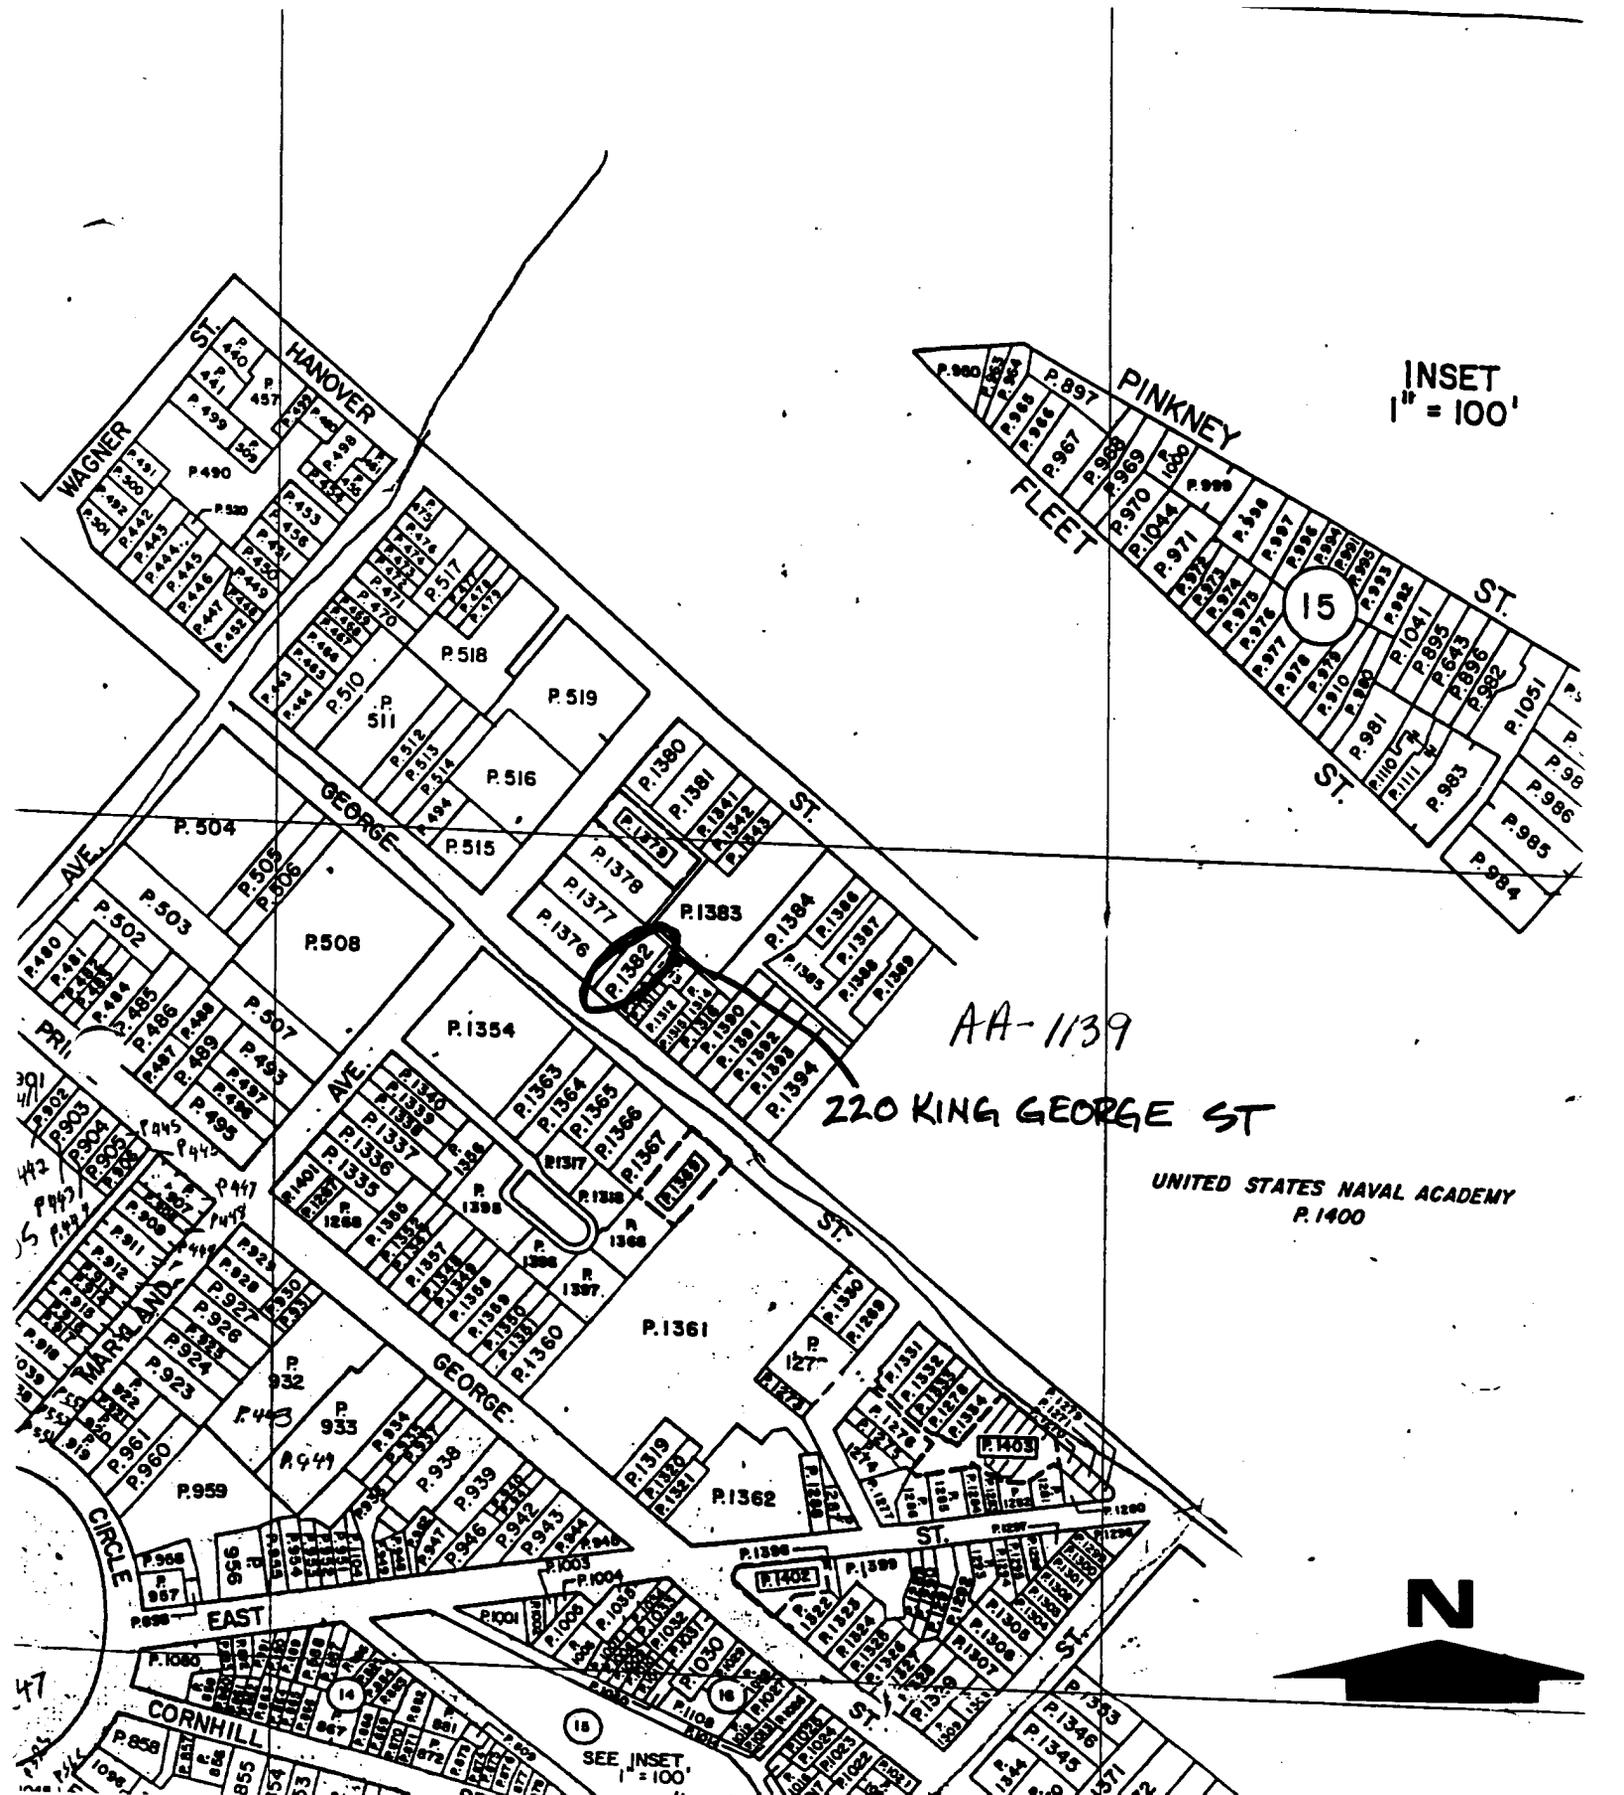

AA-1139
 220 KING GEORGE ST

UNITED STATES NAVAL ACADEMY
 P.1400

SEE INSET
 1" = 100'

MAP OF ANNAPOLIS, No.4-6
 Maryland Department of Assessments and Taxation
 1967; Revised 1991
 Scale 1' = 200'



AA-1139

220 KING GEORGE ST

ANNAPOLIS, MD

TRACERIES

FEB 1998


MD SHPO

LOOKING N/NE

1 OF 7



AA-1139
220 KING GEORGE ST
ANNAPOLIS, MD
TRACERIES
APRIL 1998
MD SHPO
LOOKING NW
2 OF 7

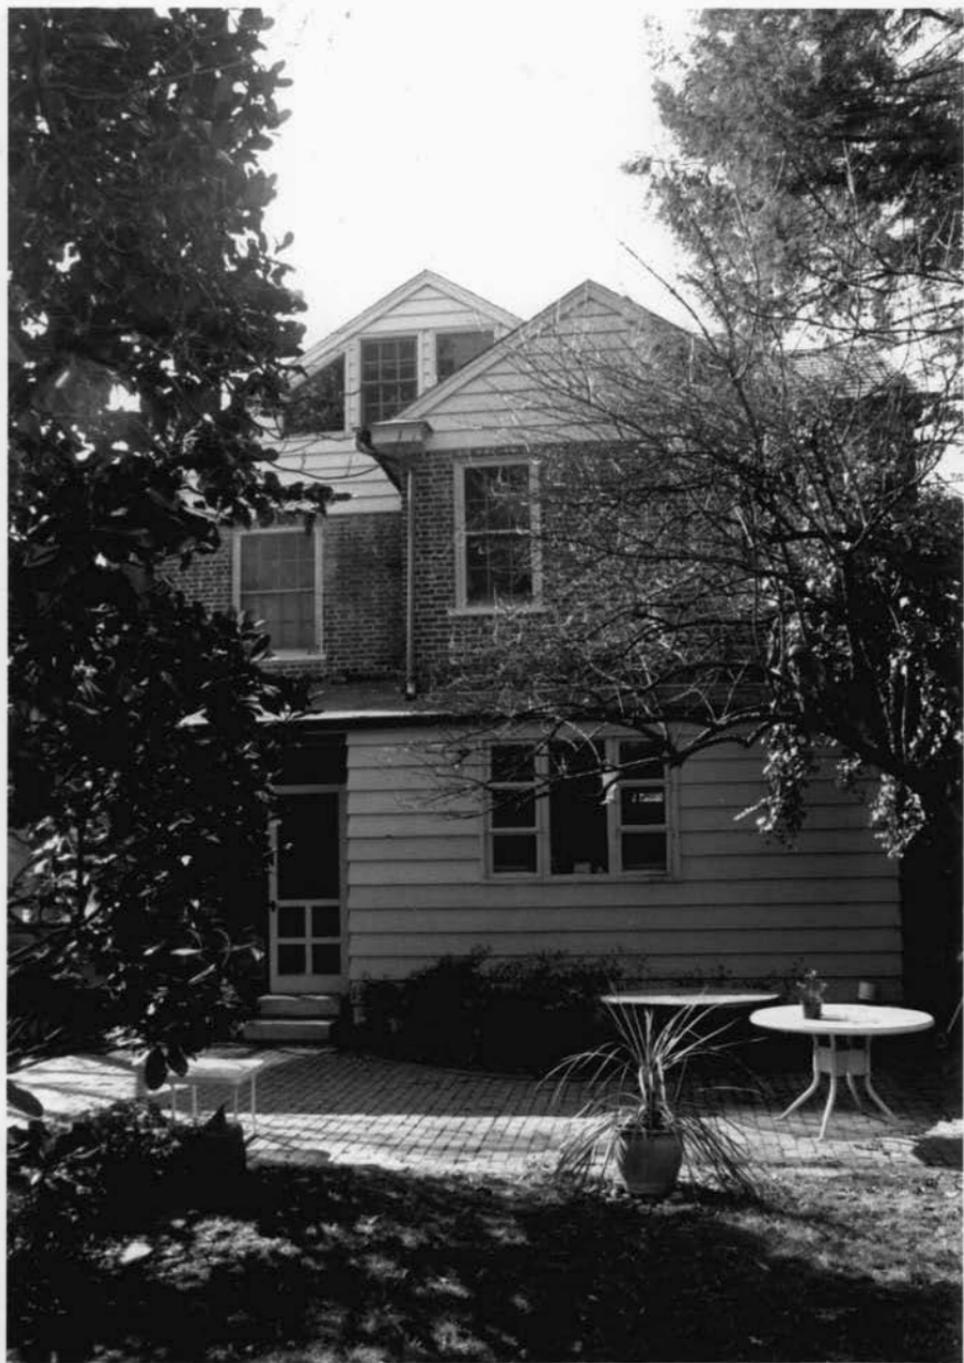

AA-1139

220 KING GEORGE ST

ANNAPOLIS, MD

TRACERIE S

FEB 1998

MD SHPD

LOOKING SW

3 OF 7



AA-1139

220 KING GEORGE ST
ANNAPOLIS, MD

TRACERIES

FEB 1998

MD SHPO

LOOKING SE

4 OF 7



AA-1139

220 KING GEORGE ST

ANNAPOLIS, MD

TRACERIES

FEB 1998

MD SHPO

LOOKING SE

5 OF 9



AA-1139

220 KING GEORGE ST

ANNAPOLIS, MD

TRACERIES

FEB 1998

MD SHPO

STAIR HALL

6 OF 7



AA-1139

220 KING GEORGE ST

ANNAPOLIS, MD

TRACERIES

FEB 1998

MD SHPO

FRONT PARLOR LOOKING EAST

7 OF 7

MARYLAND HISTORICAL TRUST
 21 STATE CIRCLE
 SHAW HOUSE
 ANNAPOLIS, MARYLAND 21401

HISTORIC SITES SURVEY FIELD SHEET
 Individual Structure Survey Form

SURVEY NUMBER: AA 1139
NEGATIVE FILE NUMBER:
UTM REFERENCES: Zone/Easting/Northing
U.S.G.S. QUAD. MAP:
PRESENT FORMAL NAME:
ORIGINAL FORMAL NAME:
PRESENT USE: SF Res
ORIGINAL USE: SF Res
ARCHITECT/ENGINEER:
BUILDER/CONTRACTOR:
PHYSICAL CONDITION OF STRUCTURE: Excellent (x) Good () Fair () Poor: ()
THEME:
STYLE: Georgian Revival
DATE BUILT: c 1900

COUNTY: Anne Arundel
TOWN: Annapolis
LOCATION: 220 King George
COMMON NAME:
FUNCTIONAL TYPE: RES Map 34 Par 122
OWNER: Prehn John L Jr & M J
ADDRESS: 220 King George Annapolis, MD 21401
ACCESSIBILITY TO PUBLIC: Yes (x) No () Restricted ()
LEVEL OF SIGNIFICANCE: Local (✓) State () National ()

GENERAL DESCRIPTION:

Structural System

- Foundation: Stone () Brick (x) Concrete () Concrete Block ()
- Wall Structure
 - Wood Frame: Post and Beam () Balloon ()
 - Wood Bearing Masonry: Brick (x) Stone () Concrete () Concrete Block ()
 - Iron () D. Steel () E. Other:
- Wall Covering: Clapboard () Board and Batten () Wood Shingle () Shiplap () Novelty () Stucco () Sheet Metal () Aluminum () Asphalt Shingle () Brick Veneer (x) Stone Veneer () Asbestos Shingle () Bonding Pattern: Header Other:
- Roof Structure
 - Truss: Wood (x) Iron () Steel () Concrete ()
 - Other:
- Roof Covering: Slate (x) Wood Shingle () Asphalt Shingle () Sheet Metal () Built Up () Rolled () Tile () Other:
- Engineering Structure:
- Other:

Appendages: Porches () Towers () Cupolas () Dormers () Chimneys (x) Sheds () Ells (x) Wings () Other:

Roof Style: Gable (x) Hip () Shed () Flat () Mansard () Gambrel () Jerkinhead () Saw Tooth () With Monitor () With Bellcast () With Parapet () With False Front () Other:

Number of Stories: 2

Number of Bays: 3 x 2

Approximate Dimensions: 25 x 35

Entrance Location: Left

THREAT TO STRUCTURE: No Threat (x) Zoning () Roads () Development () Deterioration () Alteration () Other:	LOCAL ATTITUDES: Positive () Negative () Mixed () Other:
--	---

ADDITIONAL ARCHITECTURAL OR STRUCTURAL DESCRIPTION:


RELATED STRUCTURES: (Describe)

STATEMENT OF SIGNIFICANCE:

No architectural significance.

REFERENCES:

MAP: (Indicate North In Circle)

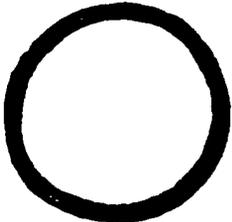

SURROUNDING ENVIRONMENT:

Open Lane()Woodland()Scattered Buildings()
Moderately Built Up(x)Densely Built Up()
Residential(x)Commercial()
Agricultural()Industrial()
Roadside Strip Development()
Other:

RECORDED BY:


Russell Wright

ORGANIZATION:

Historic Annapolis, Inc

DATE RECORDED:

Aug. 1983

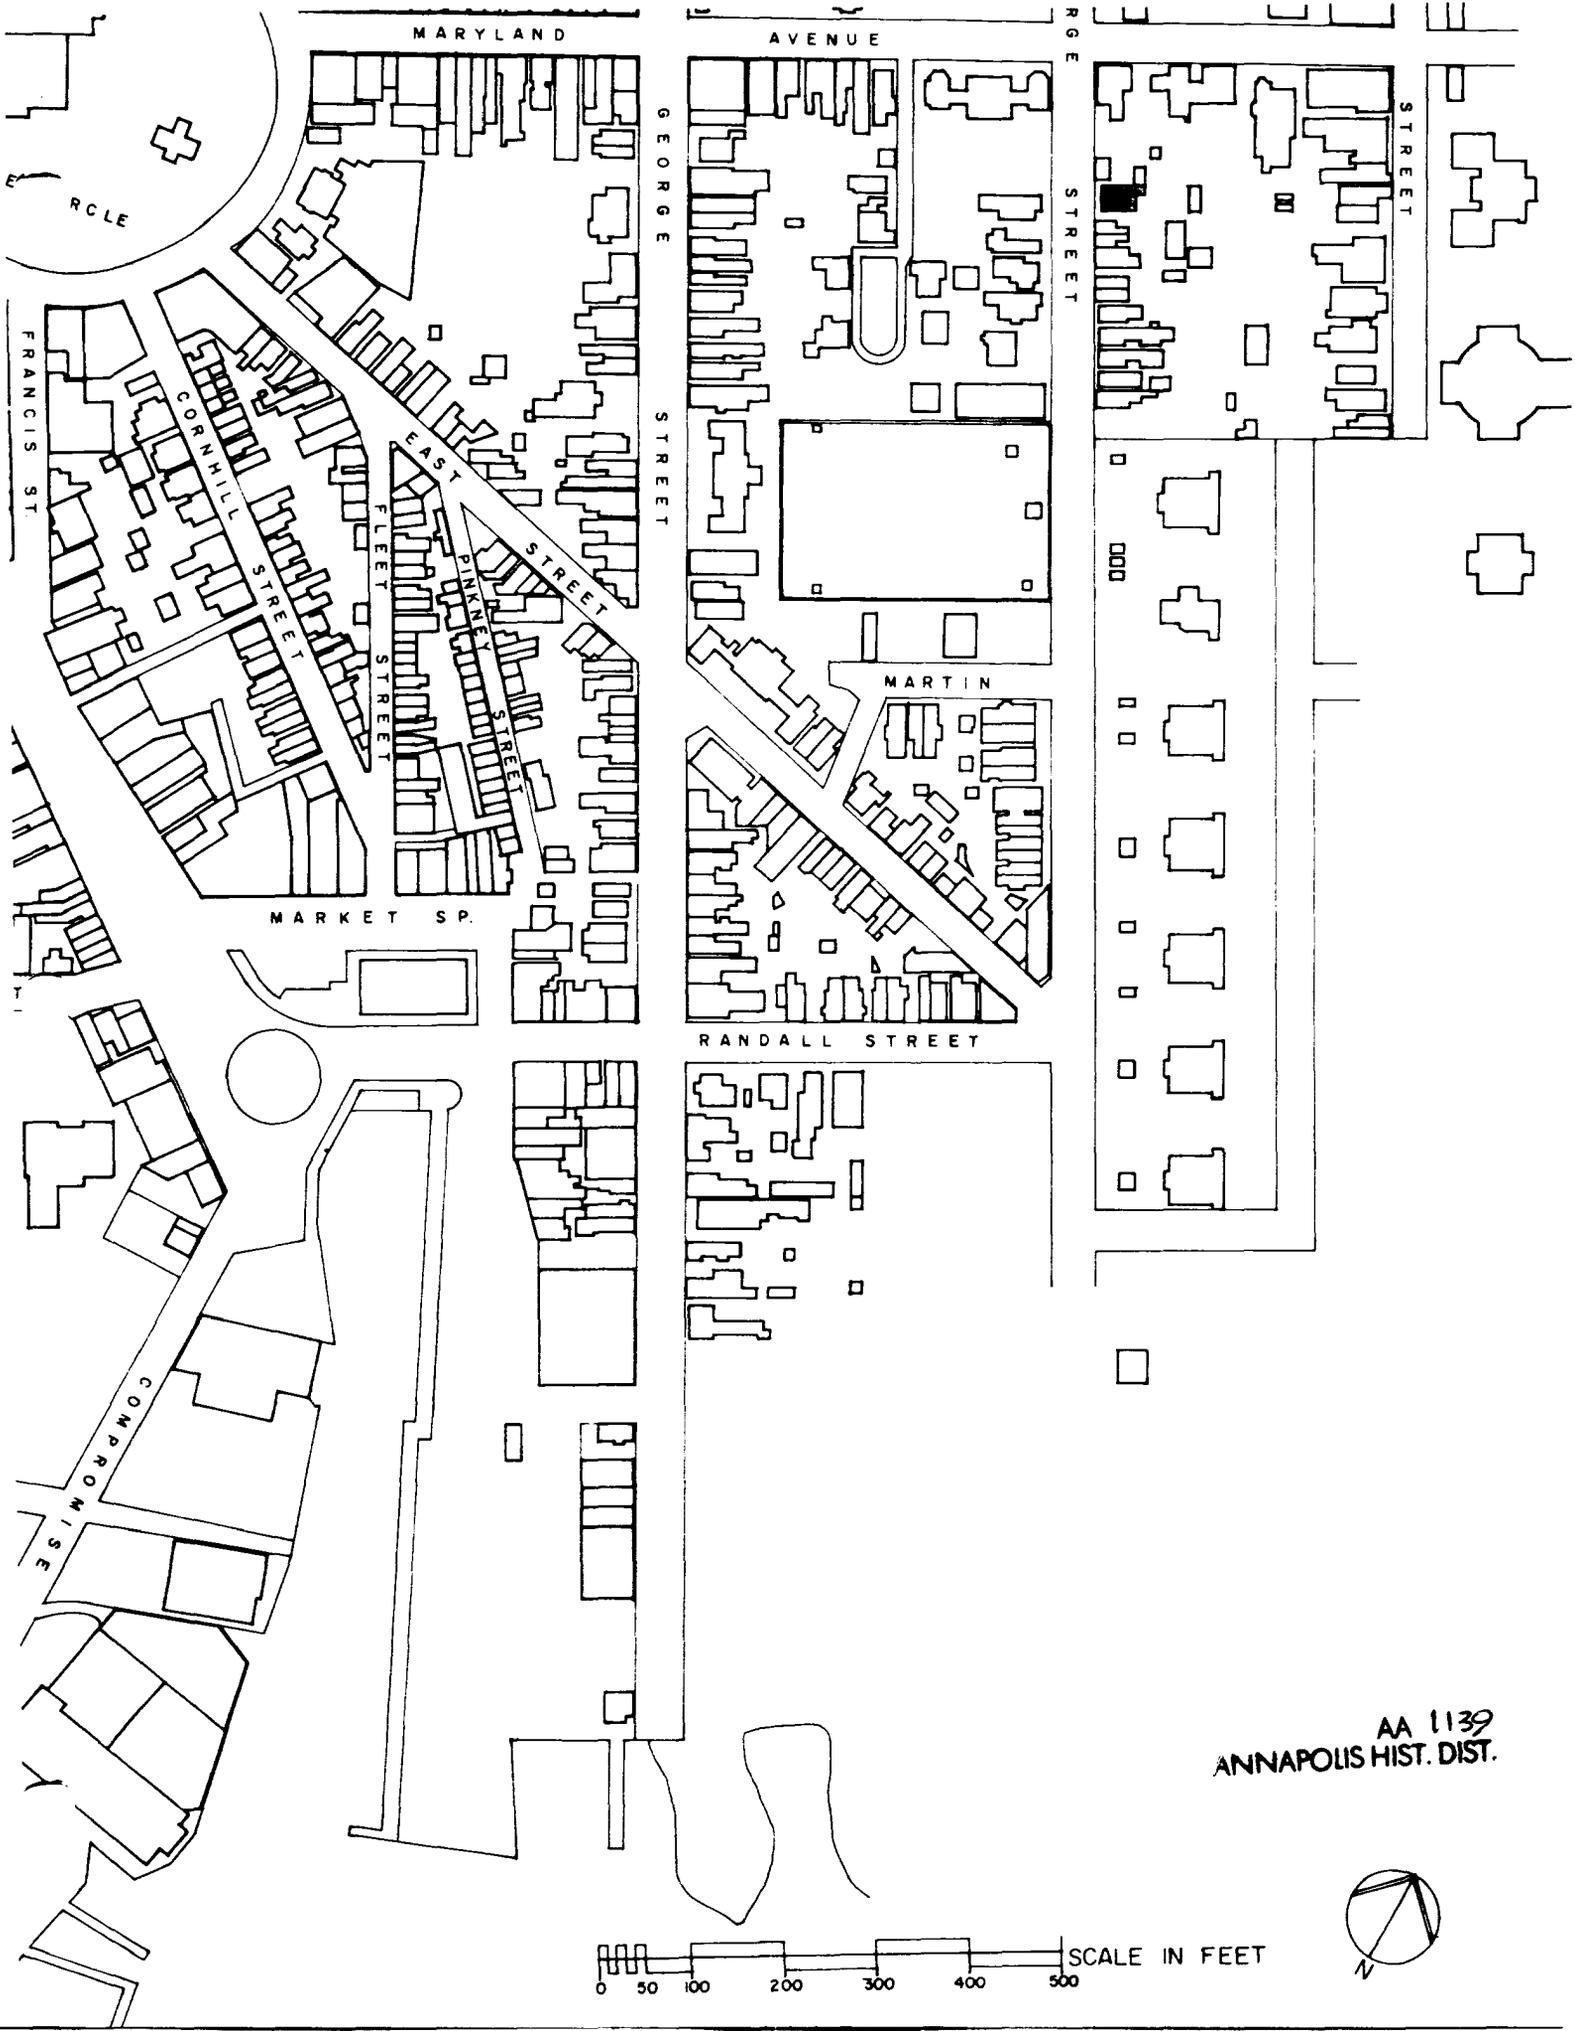

RCLE

FRANCIS ST

CORNHILL STREET

FLEET STREET

PIKE STREET

EAST STREET

MARKET ST.

CONPROMISE

MARYLAND

AVENUE

GEORGE STREET


GEORGE STREET

STREET

MARTIN

RANDALL STREET

AA 1139
ANNAPOLIS HIST. DIST.

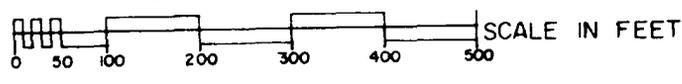



220 King George AA 1139
Annapolis, Anne Arundel County
Russell Wright July, 1982
Maryland Historical Trust,
Annapolis, Maryland
SW Elevation/camera facing NE