

MARYLAND HISTORICAL TRUST
 21 STATE CIRCLE
 SHAW HOUSE
 ANNAPOLIS, MARYLAND 21401

HISTORIC SITES SURVEY FIELD SHEET
 Individual Structure Survey Form

SURVEY NUMBER: AA 1153
NEGATIVE FILE NUMBER:
UTM REFERENCES: Zone/Easting/Northing
U.S.G.S. QUAD. MAP:
PRESENT FORMAL NAME:
ORIGINAL FORMAL NAME:
PRESENT USE: Res (V)
ORIGINAL USE: Res (SF)
ARCHITECT/ENGINEER:
BUILDER/CONTRACTOR:
PHYSICAL CONDITION OF STRUCTURE: Excellent () Good () Fair () Poor: (X)
THEME:
STYLE: Carpenter Gothic
DATE BUILT: c. 1870

COUNTY: Anne Arundel
TOWN: Annapolis
LOCATION: 71 Prince George Moved to 20 WEST STREET
COMMON NAME:
FUNCTIONAL TYPE: Res Map 33 Par 90
OWNER: Charles & B. Frank ADDRESS: 71 Prince George Street Annapolis, MD 21401
ACCESSIBILITY TO PUBLIC: Yes (X) No () Restricted ()
LEVEL OF SIGNIFICANCE: Local (✓) State () National ()

GENERAL DESCRIPTION:

Structural System

- Foundation: Stone(X) Brick() Concrete() Concrete Block()
- Wall Structure
 - Wood Frame: Post and Beam() Balloon(X)
 - Wood Bearing Masonry: Brick() Stone() Concrete() Concrete Block()
 - Iron() D. Steel() E. Other:
- Wall Covering: Clapboard(X) Board and Batten(X) Wood Shingle() Shiplap()
 Novelty() Stucco() Sheet Metal() Aluminum() Asphalt Shingle()
 Brick Veneer() Stone Veneer() Asbestos Shingle()
 Bonding Pattern: Other:
- Roof Structure
 - Truss: Wood(X) Iron() Steel() Concrete()
 - Other:
- Roof Covering: Slate() Wood Shingle() Asphalt Shingle() Sheet Metal(X)
 Built Up() Rolled() Tile() Other:
- Engineering Structure:
- Other:

Appendages: Porches(X) Towers() Cupolas() Dormers(X) Chimneys(X) Sheds() Ells(X)
 Wings () Other:

Roof Style: Gable(X) Hip() Shed() Flat() Mansard() Gambrel() Jerkinhead()
 Saw Tooth() With Monitor() With Bellcast() With Parapet() With False Front()
 Other:

Number of Stories: 2
 Number of Bays: 3
 Approximate Dimensions: 24 x 40

Entrance Location: Center at Porch

THREAT TO STRUCTURE: No Threat() Zoning() Roads() Development(X) Deterioration(X) Alteration () Other:	LOCAL ATTITUDES: Positive() Negative() Mixed() Other:
---	--

ADDITIONAL ARCHITECTURAL OR STRUCTURAL DESCRIPTION:

Vertical board and batten with small cross gable at center of long front elevation; molded cornice and rakes; pointed triangular sash in small gable; full width porch on turned square posts, transom lit door, blind end walls.


RELATED STRUCTURES: (Describe)

STATEMENT OF SIGNIFICANCE:

Only board and batten structure in the historic district, worthy of preservation for that fact, but also interesting as an artifact, and in important location. Demolition is threatened unless structure is moved.

REFERENCES:

MAP: (Indicate North In Circle)

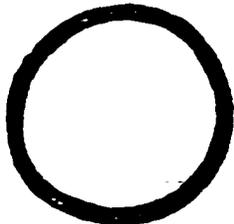

SURROUNDING ENVIRONMENT:

Open Lane()Woodland()Scattered Buildings()
Moderately Built Up(✓)Densely-Built Up()
Residential()Commercial()
Agricultural()Industrial()
Roadside Strip Development()
Other:

RECORDED BY:


Russell Wright

ORGANIZATION:

Historic Annapolis, Inc

DATE RECORDED:

Aug. 1983

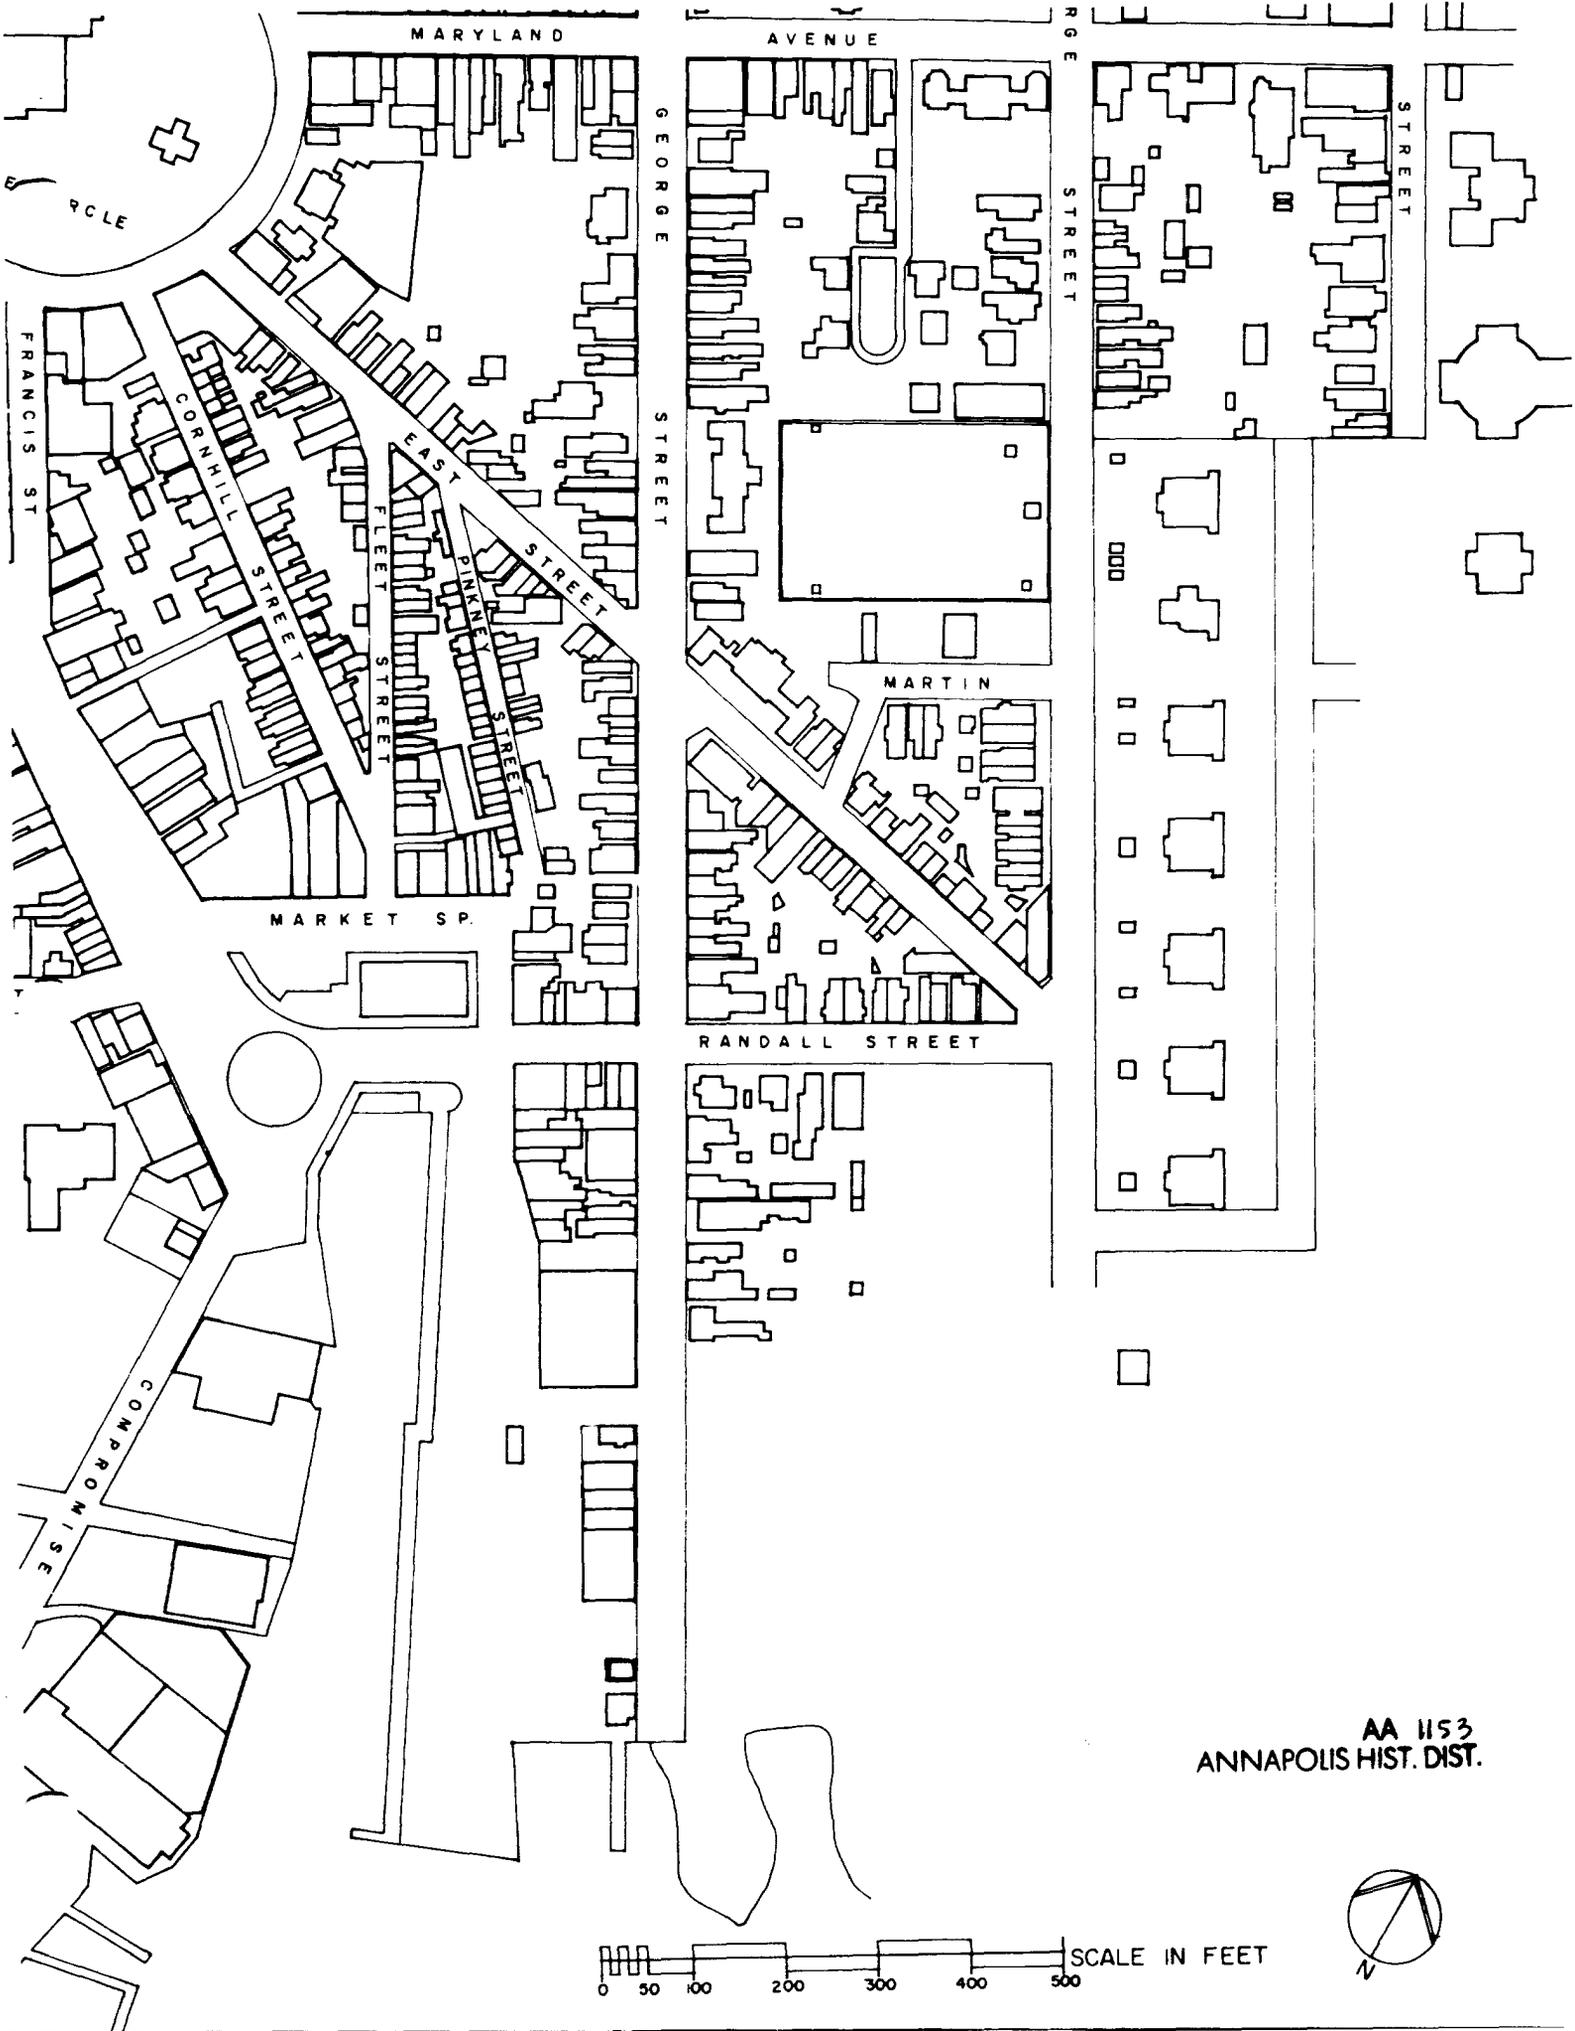

MARYLAND

AVENUE

GEORGE

STREET

GEORGE STREET

STREET

90° E

FRANCIS ST

CORNHILL STREET

FLEET STREET

PINKNEY STREET

EAST STREET

MARKET SP.

MARTIN

RANDALL STREET

CONPROMISE

AA 1153
ANNAPOLIS HIST. DIST.

SCALE IN FEET
0 50 100 200 300 400 500




AA-1153



71 Prince George Street, Photograph shows
original location of building. Photo by
Russell Wright for the Maryland Historical
Trust and Historic Annapolis, Inc., July
1982.

AA-1153

 



71 Prince George

AA 1153

Annapolis, Anne Arundel County

Russell Wright July, 1982

Maryland Historical Trust,

Annapolis, Maryland

NW Elevation/camera facing SE