

**CAPSULE SUMMARY**  
**Anthony Wilson House**  
**50 Fleet Street**  
**AA-1284**

The Anthony Wilson House, a modest frame residence at 50 Fleet Street, was built between 1897 and 1903, along with 48 Fleet Street, on the site of an older 19th-century building. The two semi-detached houses are of similar form and massing to other two-story rowhouses found on this side of Fleet Street. Unlike the majority of the Fleet Street houses that were erected and owned by whites who then leased to working-class African Americans, these two houses were actually owned and occupied by African Americans from the time of their construction until well into the 20th century. The Anthony Wilson House contributes to the understanding of the cultural and social evolution of African-Americans on Fleet Street and in Annapolis.

Located on the northeast side of the street, the Anthony Wilson House is a two-story, two-bay-wide frame dwelling with a side entry. Its sloped roof is sheathed with standing seam metal and features a boxed wood cornice. Renovated in the late 1970s, the house retains little of its original exterior materials or detailing. Between 1897 and 1903, Anthony Wilson demolished the 1-1/2-story dwelling that had existed on the site since the mid-19th century and erected the present two-story dwelling in its place. The Wilson family retained ownership of the house until 1937. Although the dwelling was used as rental property throughout most of the mid- to late 20th century, it is currently owner-occupied.

MARYLAND HISTORICAL TRUST  
MD INVENTORY OF HISTORIC PROPERTIES  
ANNAPOLIS SURVEY

Inventory No. AA-1284

=====

1. Name of Property

historic name Anthony Wilson House  
common/other name \_\_\_\_\_

=====

2. Location

street & number 50 Fleet Street not for publication \_\_\_\_\_  
city or town Annapolis vicinity \_\_\_\_\_  
state Maryland code MD county Anne Arundel code 003  
zip code 21041

=====

3. State/Federal Agency Certification N/A

=====

4. National Park Service Certification N/A

=====

5. Classification

=====

Ownership of Property (Check all that apply)

- private
- public-local
- public-State
- public-Federal

Category of Property (Check only one box)

- building(s)
- district
- site
- structure
- object

Number of Resources within Property

Contributing		Noncontributing	
<u>1</u>	_____	_____	buildings
_____	_____	_____	sites
_____	_____	_____	structures
_____	_____	_____	objects
<u>1</u>	_____	_____	Total

Is this property listed in the National Register?

Yes  Name of Listing Annapolis Historic District  
No \_\_\_\_\_

=====  
6. Function or Use  
=====

Historic Functions (Enter categories from instructions)

Cat: Domestic Sub: Single Dwelling  
\_\_\_\_\_  
\_\_\_\_\_

Current Functions (Enter categories from instructions)

Cat: Domestic Sub: Single Dwelling  
\_\_\_\_\_  
\_\_\_\_\_

=====  
7. Description  
=====

Architectural Classification (Enter categories from instructions)

Vernacular  
\_\_\_\_\_  
\_\_\_\_\_

Materials (Enter categories from instructions)

foundation Brick

roof Sloped: Sheet Metal

walls Wood: Weatherboard

other Wood: German Siding  
\_\_\_\_\_

Narrative Description (Describe the historic and current condition of the property.)

See Continuation Sheet No. 7-1

=====  
8. Statement of Significance  
=====

Applicable National Register Criteria (Mark "x" in one or more boxes for the criteria qualifying the property for National Register listing)

- A Property is associated with events that have made a significant contribution to the broad patterns of our history.
- B Property is associated with the lives of persons significant in our past.
- C Property embodies the distinctive characteristics of a type, period, or method of construction or represents the work of a master, or possesses high artistic values, or represents a significant and distinguishable entity whose components lack individual distinction.
- D Property has yielded, or is likely to yield information important in prehistory or history.

Criteria Considerations (Mark "X" in all the boxes that apply.)

- A owned by a religious institution or used for religious purposes.
- B removed from its original location.
- C a birthplace or a grave.
- D a cemetery.
- E a reconstructed building, object, or structure.
- F a commemorative property.
- G less than 50 years of age or achieved significance within the past 50 years.

Maryland Inventory of Historic Properties  
Annapolis Survey  
Anthony Wilson House  
Anne Arundel County, Maryland

Inventory No. AA-1284  
Page 4

=====  
Areas of Significance (Enter categories from instructions)

Architecture  
\_\_\_\_\_  
\_\_\_\_\_  
\_\_\_\_\_

Period of Significance 1897-1903  
\_\_\_\_\_  
\_\_\_\_\_

Significant Dates 1897-1903  
\_\_\_\_\_  
\_\_\_\_\_

Significant Person (Complete if Criterion B is marked above)  
\_\_\_\_\_

Cultural Affiliation undefined  
\_\_\_\_\_  
\_\_\_\_\_

Architect/Builder unknown  
\_\_\_\_\_  
\_\_\_\_\_

Narrative Statement of Significance (Explain the significance of the property.)

See Continuation Sheet No. 8-1

=====  
9. Major Bibliographical References  
=====

(Cite the books, articles, legal records, and other sources used in preparing this form.)

Anne Arundel County Land Records. Anne Arundel County Courthouse and Maryland State Archives, Annapolis, Maryland.

*Archives of Maryland*, 1696.

Baltz, Shirley. *The Quays of the City, An Account of the Bustling Eighteenth Century Port of Annapolis*. Annapolis, MD: The Liberty Tree, Ltd., 1975.

McIntire, Robert Harry. *Annapolis Maryland Families*. Baltimore, MD: Gateway Press, Inc., 1979.

Papenfuse, Edward. *In Pursuit of Profit, The Annapolis Merchants in the Era of the American Revolution, 1763-1805*. Baltimore, MD: The Johns Hopkins University Press, 1975.

Papenfuse, Edward and Jane McWilliams. "Southern Urban Society after the Revolution: Annapolis, Maryland, 1782-1786." Final Report for NEH Grant #H69-0-178, Historic Annapolis Foundation, 1969.

Record Group 29 "Records of the Bureau of the Census." 1880, 1900, 1910 and 1920 Census; Anne Arundel County, Maryland.

Warfield, J.D. *The Founders of Anne Arundel and Howard Counties, Maryland*. Westminster, MD: Family Line Publications, 1990.

**Maps and Drawings**

Sanborn Fire Insurance Maps, 1885, 1891, 1896, 1897, 1903, 1908, 1913, 1921, 1930, 1954.

=====  
10. Geographical Data  
=====

Acreage of Property 1224 Square Feet

**Verbal Boundary Description (Describe the boundaries of the property.)**

The property designated as 50 Fleet Street is located on Parcel 965 as noted on Tax Map 4-6.

**Boundary Justification (Explain why the boundaries were selected.)**

The property at 50 Fleet Street has been associated with Parcel 965 since the construction of the building between 1897 and 1903.

=====  
11. Form Prepared By  
=====

name/title Laura Trieschmann & Kim Williams/Architectural Historians  
organization Traceries date January 27, 1995  
street & number 5420 Western Avenue telephone 301/656-5283  
city or town Chevy Chase state MD zip code 20815  
=====

12. Property Owner  
=====

name Lindsey Shephard  
street & number 50 Fleet Street telephone \_\_\_\_\_  
city or town Annapolis state MD zip code 21401  
=====

MARYLAND INVENTORY OF HISTORIC PROPERTIES  
ANNAPOLIS SURVEY  
CONTINUATION SHEET

Inventory No. AA-1284

Section 7 Page 1

Anthony Wilson House  
name of property  
Annapolis, Maryland  
county and state

=====  
The semi-detached Anthony Wilson House at 50 Fleet Street was built between 1897 and 1903<sup>1</sup> on the northeast side of the street. Similar in size, scale, form and detail to the late 19th-century, modest, rowhouse dwellings that characterize Fleet Street, the building is a two-story frame dwelling with a side entry and a sloped roof. Renovated in the late 1970s, the Anthony Wilson House retains little of its original materials.

**EXTERIOR**

Set on a narrow lot and fronting directly on Fleet Street, the Anthony Wilson House is separated on the northwestern end from the corner building at 85-87 East Street by a sizable side yard closed to the street by a wooden fence. It is attached on the southeast elevation to the building at 48 Fleet Street, which was constructed during the same period.

Set upon a brick pier foundation with poured concrete at the facade, the frame building is clad with replacement German siding with cornerboards on the facade and replacement wood weatherboard on the exposed side elevation. It is covered with a sloping roof, sheathed with standing seam metal and features a boxed wood cornice. A skylight in the roof provides additional light for the second floor as well as access to the wooden roof deck. A two-story rear ell, originally one-story, spans the northeast elevation.

The three-bay facade (southwest elevation) features a side entry door in the northwestern bay and two single window openings in the southeastern bays of the first story. Accentuated by a canvas awning, the entry is fitted with a nine-light over two-panel wood replacement door and wooden screen door. The opening is trimmed with original single-beaded surrounds. The southeastern bays are filled with 6/6 replacement windows trimmed by single-beaded surrounds. Wooden flower are attached below the first story windows. The second story has two single 6/6 windows, asymmetrically juxtaposed over the window openings on the first story. Finished with the identical trim as those found on the first floor, these upper window openings are adorned with louvered shutters.

---

<sup>1</sup> The building does not appear on Sanborn Maps until 1903.

MARYLAND INVENTORY OF HISTORIC PROPERTIES  
ANNAPOLIS SURVEY  
CONTINUATION SHEET

Inventory No. AA-1283

Section 7 Page 2

Anthony Wilson House  
name of property  
Annapolis, Maryland  
county and state

=====

The northwest side elevation, covered with wood weatherboard, has a single 6/6 window on the first and second stories. The rear elevation of the building and the interior were not surveyed.

MARYLAND INVENTORY OF HISTORIC PROPERTIES  
ANNAPOLIS SURVEY  
CONTINUATION SHEET

Inventory No. AA-1284

Section 8 Page 1

Anthony Wilson House  
name of property  
Annapolis, Maryland  
county and state

=====  
The Anthony Wilson House at 50 Fleet Street is one of two dwellings known to have been erected by African-American owners between 1897 and 1903 on the northwestern end of Fleet Street. The dwellings were constructed on the site of a mid-19th-century building and are similar in form and massing to the other two-story rowhouses found on this side of Fleet Street. However, unlike the majority of these rowhouses on Fleet Street which were owned by whites and rented to working-class African Americans, the two dwellings at 48 and 50 Fleet Street were black-owned and occupied from the time of their construction until well into the 20th century.

**SITE HISTORY**

The land on which 50 Fleet Street stands was originally a portion of the land surveyed and set aside for Governor Francis Nicholson in 1696. Nicholson, influential in the town planning of Annapolis, directed that the newly established town of Annapolis be "surveyed and laid out in the most commodious and convenient parte of the said Towne six acres of Land intire for the erecting a Court House and other buildings as shall thought be necessary and convenient."<sup>2</sup> The land located to the south of the State House, encompassed by State Circle, Main, Francis, and East streets, was specifically set aside for Nicholson, who intended to use the property for a garden, vineyard, and site of a summer house.<sup>3</sup> In 1699, Francis Nicholson left Maryland to serve as the Governor of Virginia, but retained part of his Annapolis properties until his death in 1728.

In 1704 following the destruction of all Annapolis land records, a portion of the Nicholson land was claimed by Thomas Bordley. In 1770, Charles Wallace purchased from the Bordley family a large tract of this land which stretched from the foot of Church Street up to State House Circle. Charles Wallace, by then a prominent member of the merchant community, was born in Annapolis in April 1727 to John and Anne Wallace.<sup>4</sup> He began his career in the 1740s

---

<sup>2</sup> *Archives of Maryland*, XXXVIII. (1696), pp. 23-25.

<sup>3</sup> "Act of Keeping Good Rules and Orders in the Porte of Annapolis." *Archives of Maryland*, XIX. (1696), pp. 498-504.

<sup>4</sup> *Maryland Gazette* (August 30, 1749).

MARYLAND INVENTORY OF HISTORIC PROPERTIES  
ANNAPOLIS SURVEY  
CONTINUATION SHEET

Inventory No. AA-1284

Section 8 Page 2

Anthony Wilson House  
name of property  
Annapolis, Maryland  
county and state

=====

as a staymaker<sup>5</sup> and in 1771 joined forces with Joshua Johnson and John Davidson, creating the mercantile firm of Wallace, Davidson, and Johnson. In addition to his business, Wallace involved himself in real estate and building ventures in the city. In 1771, Wallace began the construction of the third State House and provided the supplies necessary in the building's construction. Unwilling to continue to work on the building for lack of what he considered to be adequate financial compensation, Wallace resigned as principal contractor in December 1779.<sup>6</sup> Wallace died in 1812, leaving personal property appraised at \$23,774.20 and extensive real estate in Annapolis and Anne Arundel County.<sup>7</sup>

**PROPERTY HISTORY**

Immediately following his 1770 purchase of the large tract of land between the State House and Church Street, Wallace established Fleet and Cornhill streets and laid out building lots which he then sold or leased. The land currently improved with the dwellings known as 42-50 Fleet Street was leased in January 1771 for 99 years to William Hewitt. By 1773, Hewitt owned the property, mortgaging it for over L100. John Hammond and Eleanor Hewitt conveyed the property in 1824 to Walter Cross. The sale included the land which corresponds with the present properties designated at 42-44-48-50 Fleet Street.<sup>8</sup> The deed specifically mentions a dwelling at 46 Fleet Street, which was excluded from this transaction.

The same day he purchased the property, Walter Cross sold what is currently known as 48-50 Fleet Street to Vachel Sevier who retained ownership until 1840. Between 1840 and 1867, the property changed hands several times; in 1867 it was purchased, along with other adjacent properties, by Solomon Phillips. Solomon Phillips was

---

<sup>5</sup>From St. Anne's Parish Register, 1: 79, as quoted in Edward C. Papenfuse, *In Pursuit of Profit*, (Baltimore, MD: The Johns Hopkins University Press, 1975), p. 234-5, footnote, 35.

<sup>6</sup> A letter written by Charles Wallace explaining his reasons for not finishing the state house is reprinted in Morris L. Radoff, *The State House at Annapolis* (Hall of Records Commission, Department of General Services: Annapolis, MD., 1972), p.87.

<sup>7</sup> Papenfuse, pp 234-235.

<sup>8</sup> Liber WSG 10 Folio 279

MARYLAND INVENTORY OF HISTORIC PROPERTIES  
ANNAPOLIS SURVEY  
CONTINUATION SHEET

Inventory No. AA-1284

Section 8 Page 3

Anthony Wilson House  
name of property  
Annapolis, Maryland  
county and state

born about 1819 and worked as a grocer.<sup>9</sup> When Phillips died in 1870, his estate was divided between his daughter, Mary Bigelow, and his niece, Amanda Payne. In 1878, a deed of partition was executed, granting Mary Bigelow the properties known as 51 Pinkney, 32 and 34, and 48 and 50 Fleet Streets.<sup>10</sup>

Waldo Orville Bigelow, the husband of Mary, was originally from South Farmingham, Massachusetts. After serving in the Civil War as a Major, Bigelow was appointed postmaster of the City of Annapolis, serving from 1869 to 1880.<sup>11</sup> Near the end of his term as postmaster, he became delinquent in his accounts. In 1883, his estate and his wife's property which had been put up for security was placed in equity and auctioned for sale to settle his debts. Frank Stockett and John Randall were appointed trustees, selling 48 and 50 Fleet as well as other adjacent Fleet and Pinkney street properties. According to this equity case, the property at 48-50 Fleet Street was described as containing "two, one-story frame houses." Though it appears as a single dwelling on the 1885 Sanborn Map and not two individual dwellings, it is clearly shown as a 1-1/2-story frame building and is undoubtedly the same one referred to in the equity case. As a result of the equity case, the parcel now designated 48 Fleet Street was sold to Susan Wright in 1889 and that designated 50 Fleet Street was sold to Anthony Wilson in 1884.

#### BUILDING HISTORY

In 1886 Anthony Wilson was assessed \$180 for a lot, 15 feet by 30 feet, and a house on Fleet Street. Four years later, Susan Wright, owner of the property next door at 48 Fleet Street, was assessed \$180 for a lot, 15 feet by 30 feet, and frame house on Fleet Street. Based upon these assessments and the Sanborn Maps, it seems that the two 1-1/2-story frame dwellings stood on the site until at least 1897. By 1903 according to the Sanborn Map, the 1-1/2-story dwellings had been demolished and were replaced by the two-story frame structures presently on the site. It appears,

---

<sup>9</sup> Robert Harry McIntire. *Annapolis Maryland Families*. (Baltimore, MD: Gateway Press, Inc., 1980), p 553.

<sup>10</sup> Liber SH 12 Folio 365

<sup>11</sup> McIntire, p 58.

MARYLAND INVENTORY OF HISTORIC PROPERTIES  
ANNAPOLIS SURVEY  
CONTINUATION SHEET

Inventory No. AA-1284

Section 8 Page 4

Anthony Wilson House  
name of property  
Annapolis, Maryland  
county and state

=====  
therefore, that the two dwellings at 48 and 50 Fleet Street were constructed between 1897 and 1903 by the individual owners, Susan Wright and Anthony Wilson.

Although the names and addresses listed on the U.S. Census Records in 1880 and 1900 are not clear, the 1910 Census indicates that Anthony Wilson was an African American. Unlike Susan Wright, an African-American owner of the house next door who lived in her house, it appears that Anthony Wilson actually rented out his property to working-class African Americans. However by 1910, 50 Fleet Street is shown on the U.S. Census Records as the residence of 68-year old Eliza Wilson, presumably the wife of Anthony Wilson. Eliza Wilson was listed as a chamber maid at a college and as owner of the house in which she lived.

By 1937, the Anthony Wilson House passed out of the Wilson family hands. It was purchased and owner-occupied by Amos Turner, who defaulted on the mortgage by 1962. The building was purchased by Philip Richman, who owned numerous rental properties on Fleet Street. During the 1970s and 1980s, the building at 50 Fleet Street changed ownership several times until 1989, when it was purchased by the present owner and occupant, Lindsey E. Shepherd.

MARYLAND INVENTORY OF HISTORIC PROPERTIES  
ANNAPOLIS SURVEY  
CONTINUATION SHEET

Inventory No. AA-1284

Anthony Wilson House  
name of property  
Annapolis, Maryland  
county and state

=====

**HISTORIC CONTEXT:**

**Geographic Organization:** Western Shore

**Chronological/Development Period (s):**

Industrial/Urban Dominance, 1870-1930

**Prehistoric/Historic Period Theme (s):**

Architecture, Landscape Architecture and  
Community Planning

**Resource Type(s)**

**Category:** Building

**Historic Environment:** Urban

**Historic Function (s):** Domestic/Single Dwelling

**Known Design Source:** Unknown

MARYLAND INVENTORY OF HISTORIC PROPERTIES  
ANNAPOLIS SURVEY  
CONTINUATION SHEET

Inventory No. AA-1284

Anthony Wilson House  
name of property  
Annapolis, Maryland  
county and state

=====  
**Chain of Title for 50 Fleet Street:**

- 1704: Thomas Bordley claimed property of Francis Nicholson
- March 1770: Charles Wallace purchased property from State House to Market Space from J.B. Bordley  
Provincial Court Deed, Liber DD 5 Folio 35
- January 22, 1771: Charles Wallace leased for 99 years to William Hewitt  
Provincial Court Deed, Liber B Folio 325
- May 8, 1824: John Hammond and Eleanor Hewitt to Walter Cross  
Land Records of Anne Arundel County,  
Liber WSG 10 Folio 279
- May 8, 1824: Walter Cross to Vachel Sevier  
Land Records of Anne Arundel County,  
Liber WSG 10 Folio 280
- July 10, 1840: Vachel Sevier to Nicholas Killman  
Land Records of Anne Arundel County,  
Liber WSG 25 Folio 209
- April 12, 1859: Nicholas Killman to Sarah E. Hutchinson  
Land Records of Anne Arundel County,  
Liber NHG 8 Folio 51
- February 9, 1867: Sarah E. Hutchinson Crown to Solomon Phillips  
Land Records of Anne Arundel County,  
Liber GEG 2 Folio 480
- March 11, 1878: Amanda Payne to Mary Bigelow  
Land Records of Anne Arundel County,  
Liber SH 12 Folio 365
- April 24, 1884: Frank Stockett and J. Wirt Randall, Trustees, to Anthony Wilson  
Equity 957

MARYLAND INVENTORY OF HISTORIC PROPERTIES  
ANNAPOLIS SURVEY  
CONTINUATION SHEET


Inventory No. AA-1284

Anthony Wilson House  
name of property  
Annapolis, Maryland  
county and state

=====

February 10, 1937:	Emma Wilson Bigilia to Amos Turner Land Records of Anne Arundel County, Liber FAM 159 Folio 366
April 5, 1962:	Eugene Childs appointed to sell, due to default in mortgage, to Philip Richman Land Records of Anne Arundel County, Liber LNP 1557 Folio 20
October 22, 1971:	Philip and Thelma K. Richman to John Thorpe Richards, Trustee Land Records of Anne Arundel County, Liber 2444 Folio 754
September 17, 1975:	John Thorpe Richards, Trustee, to Peter and Etta Richwine Land Records of Anne Arundel County, Liber 2792 Folio 842
April 28, 1977:	Peter I. Richwine to Etta W. Richwine Land Records of Anne Arundel County, Liber WGL 2960 Folio 245
June 29, 1978:	Etta W. Richwine to Martha G. Harris Land Records of Anne Arundel County, Liber 3097 Folio 416
December 8, 1986:	Martha Harris Breed to William and Rosemary Wallop Land Records of Anne Arundel County, Liber 4272 Folio 199
April 5, 1989:	William and Rosemary Wallop to Lindsey Shepard Land Records of Anne Arundel County, Liber 4822 Folio 706

INSET  
1" = 100'

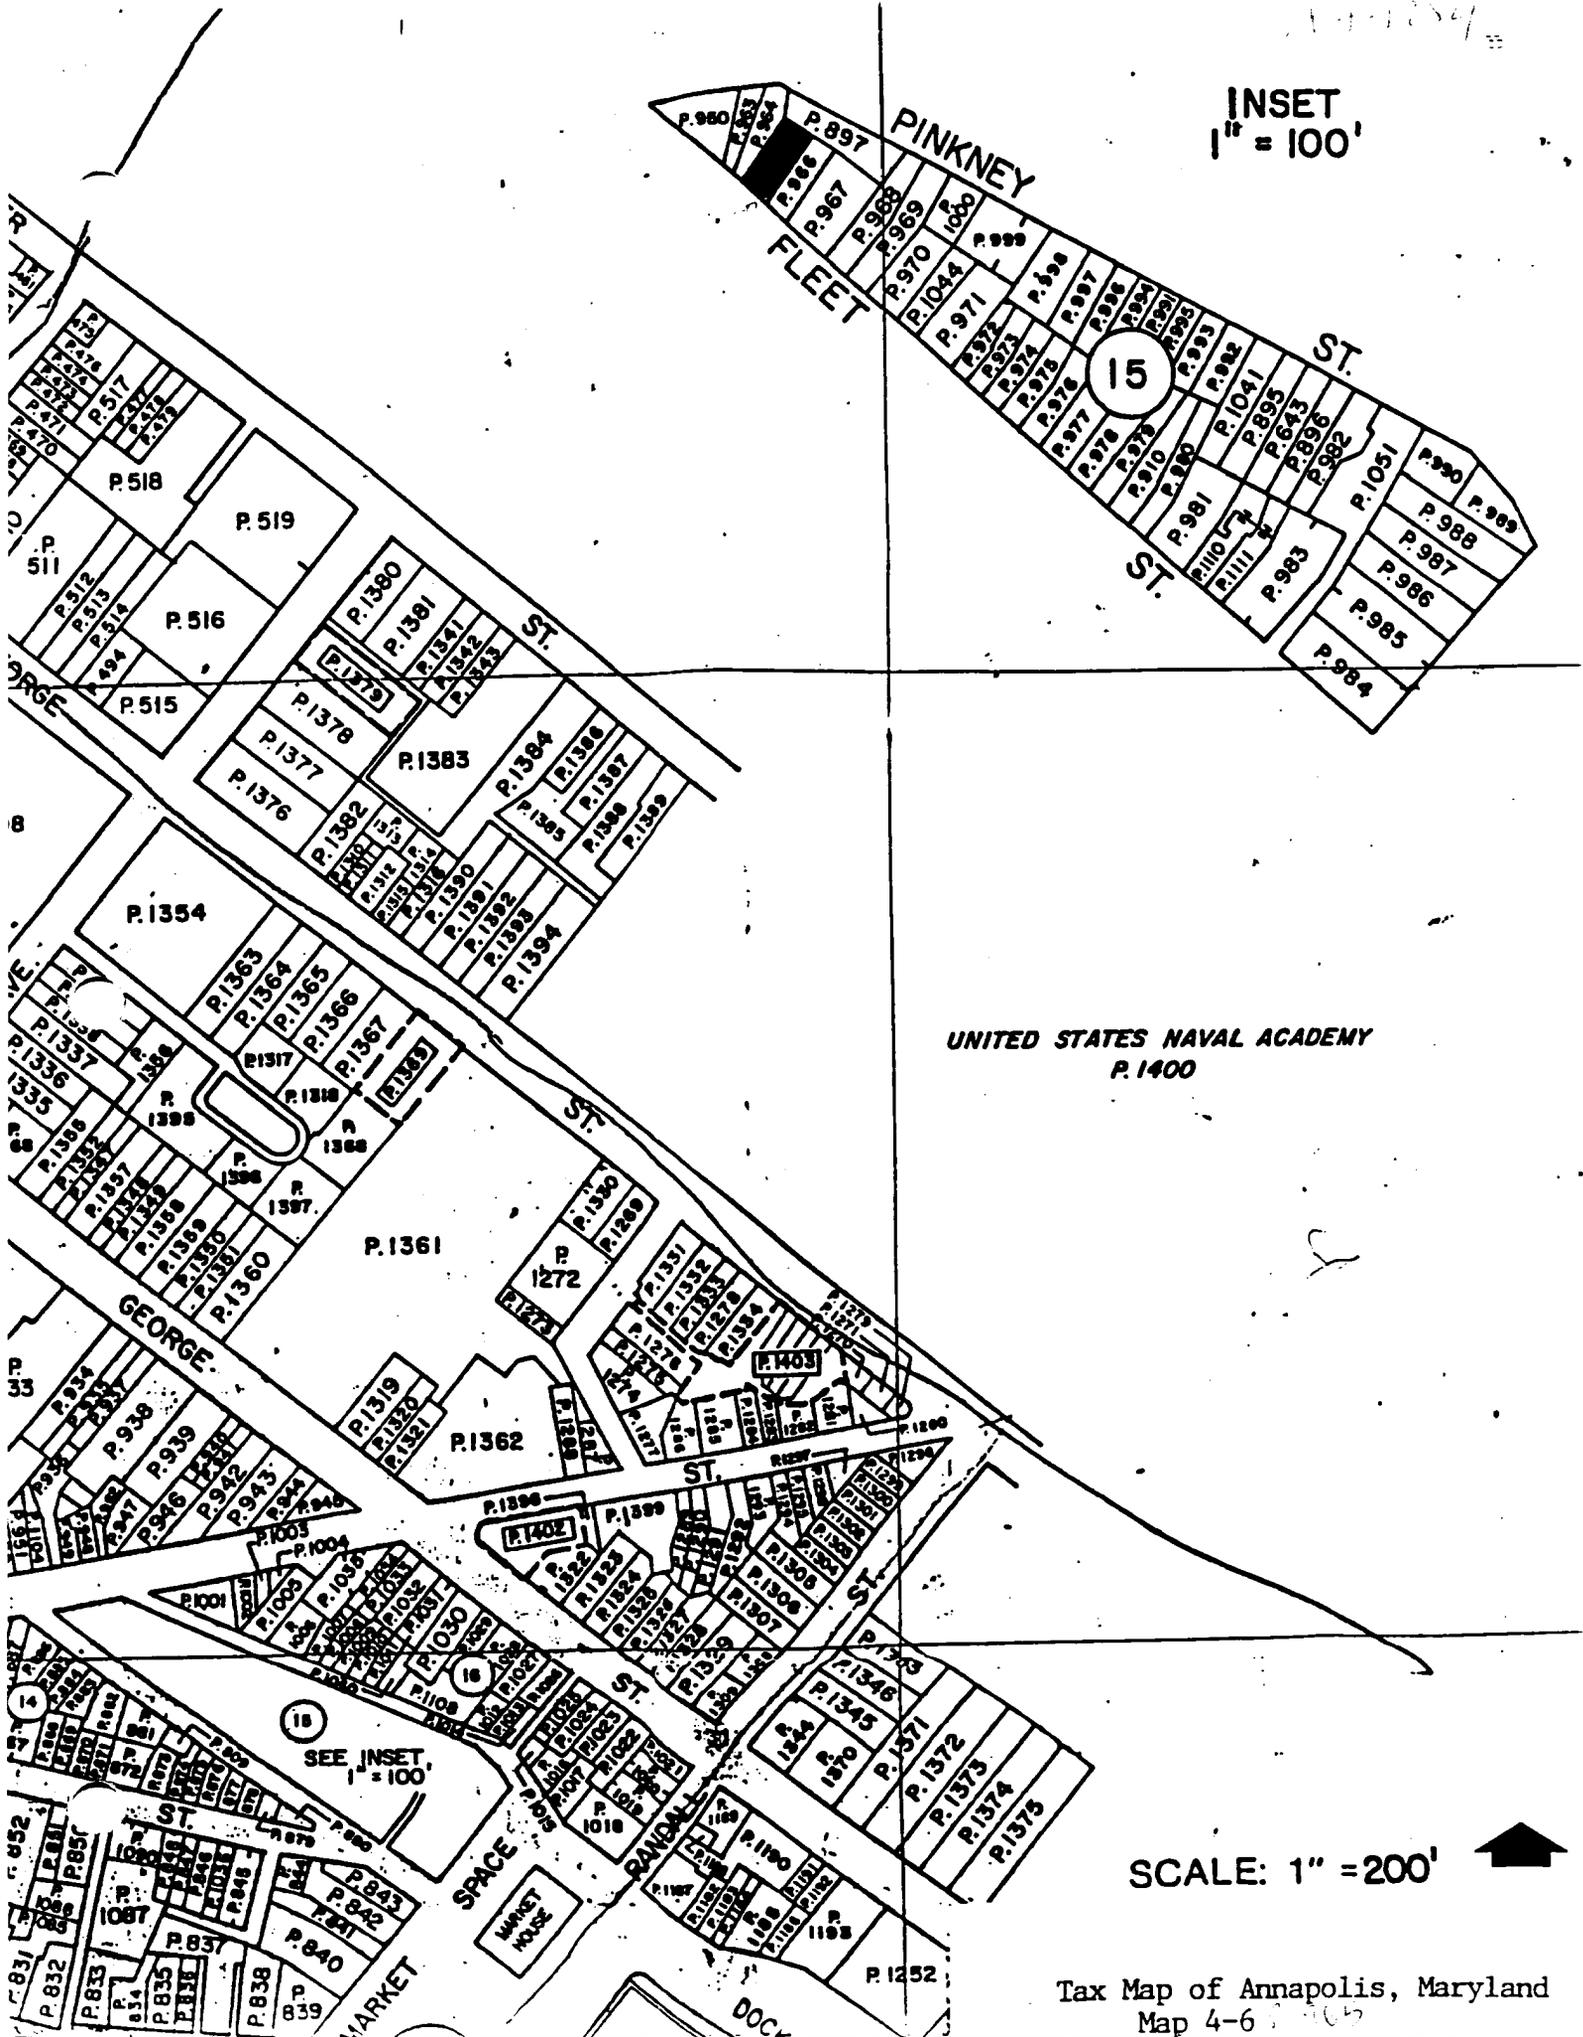

UNITED STATES NAVAL ACADEMY  
P. 1400

SCALE: 1" = 200'





AA-1284  
50 FLEET ST  
ANNAPOLIS, MD  
TRACERIES  
APRIL 1995  
MARYLAND SHPO  
FACADE, LOOKING EAST  
1 OF 4



AA-1284

50 FLEET ST  
ANNAPOLIS, MD

TRACERIES

APRIL 1995

MARYLAND SHPO

NN ELEVATION, LOOKING EAST

2 OF 4



AA-1284

50 FLEET ST

ANNAPOLIS, MD


TRALERIES

DECEMBER 1994

MARYLAND SHPO

WEST CORNER, VIEW LOOKING EAST

3 of 4

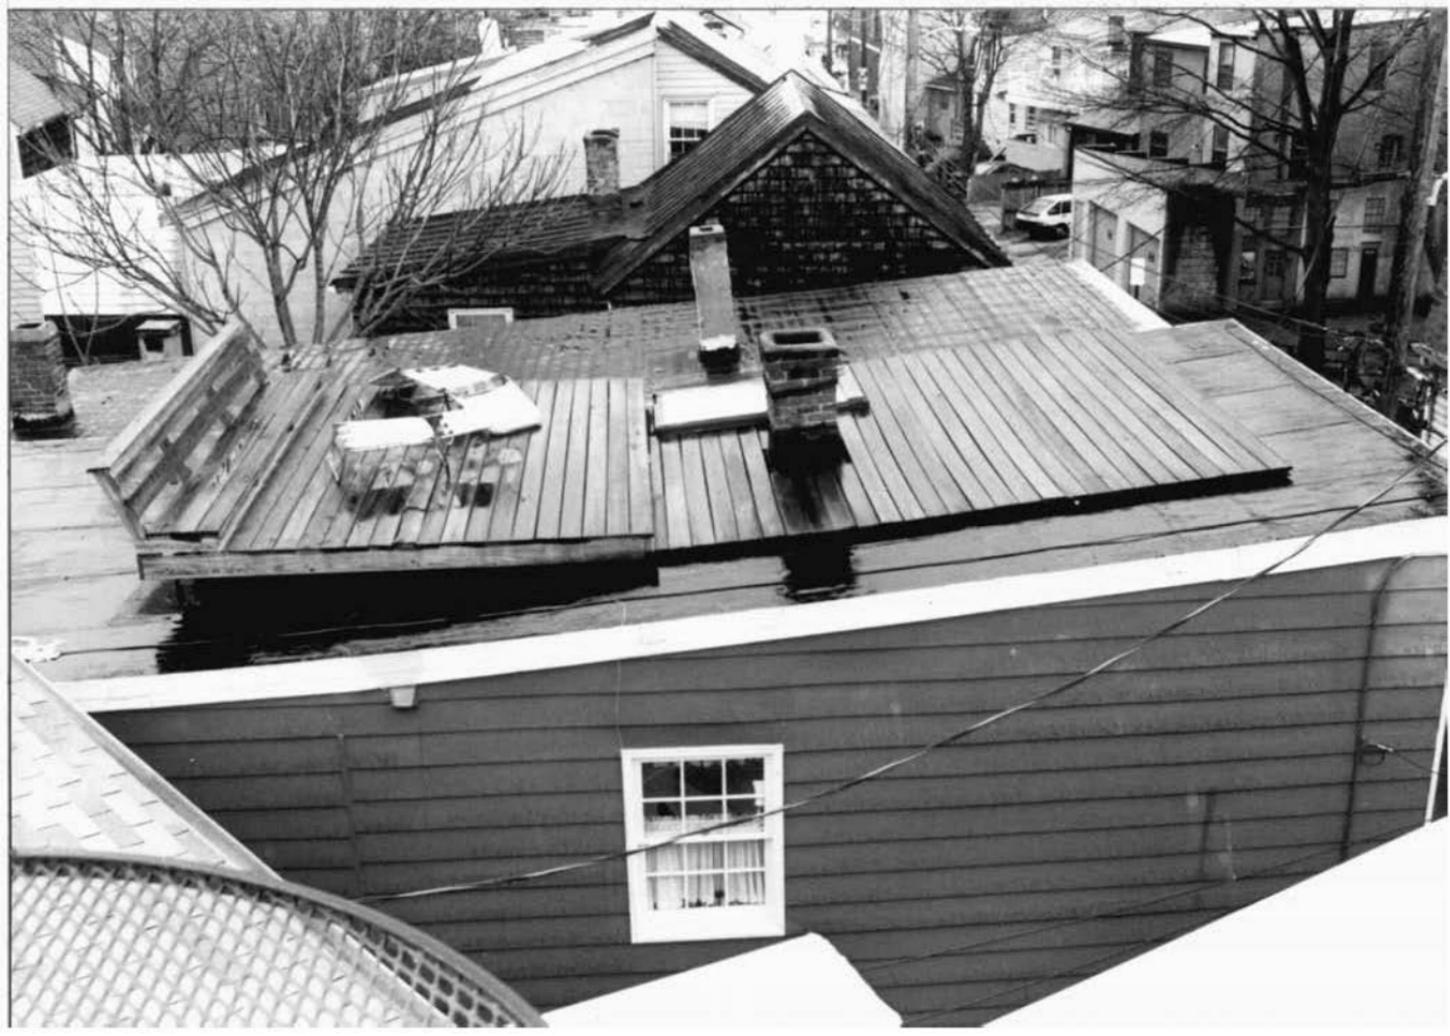

AA-1284  
50 FLEET ST  
ANNAPOLIS, MD  
TRACERIES  
APRIL 1995  
MARYLAND SHPO  
ROOF OF BUILDING, LOOKING SE  
4 OF 4

MARYLAND HISTORICAL TRUST  
 21 STATE CIRCLE  
 SHAW HOUSE  
 ANNAPOLIS, MARYLAND 21401

HISTORIC SITES SURVEY FIELD SHEET  
 Individual Structure Survey Form

SURVEY NUMBER: <b>AA 1284</b>
NEGATIVE FILE NUMBER:
UTM REFERENCES: Zone/Easting/Northing
U.S.G.S. QUAD. MAP:
PRESENT FORMAL NAME:
ORIGINAL FORMAL NAME:
PRESENT USE: SF Res
ORIGINAL USE: SF Res
ARCHITECT/ENGINEER:
BUILDER/CONTRACTOR:
PHYSICAL CONDITION OF STRUCTURE: Excellent (X) Good ( ) Fair ( ) Poor: ( )
THEME:
STYLE: Vernacular
DATE BUILT: Pre 1978

COUNTY: Anne Arundel
TOWN: Annapolis
LOCATION: 50 Fleet Street
COMMON NAME:
FUNCTIONAL TYPE: Res Map 32 Par 476
OWNER: Martha G. Harris ADDRESS: 50 Fleet Street Annapolis, MD 21401
ACCESSIBILITY TO PUBLIC: Yes (X) No ( ) Restricted ( )
LEVEL OF SIGNIFICANCE: Local (J) State ( ) National ( ) <input checked="" type="radio"/>

GENERAL DESCRIPTION:

Structural System

- Foundation: Stone ( ) Brick (X) Concrete ( ) Concrete Block ( )
- Wall Structure
  - Wood Frame: Post and Beam ( ) Balloon (X)
  - Wood Bearing Masonry: Brick ( ) Stone ( ) Concrete ( ) Concrete Block ( )
  - Iron ( ) D. Steel ( ) E. Other:
- Wall Covering: Clapboard (X) Board and Batten ( ) Wood Shingle ( ) Shiplap ( )  
 Novelty (X) Stucco ( ) Sheet Metal ( ) Aluminum ( ) Asphalt Shingle ( )  
 Brick Veneer ( ) Stone Veneer ( ) Asbestos Shingle ( )  
 Bonding Pattern: Other:
- Roof Structure
  - Truss: Wood (X) Iron ( ) Steel ( ) Concrete ( )
  - Other:
- Roof Covering: Slate ( ) Wood Shingle ( ) Asphalt Shingle ( ) Sheet Metal (X)  
 Built Up ( ) Rolled ( ) Tile ( ) Other:
- Engineering Structure:
- Other:

Appendages: Porches ( ) Towers ( ) Cupolas ( ) Dormers ( ) Chimneys (X) Sheds ( ) Ells ( )  
 Wings ( ) Other:

Roof Style: Gable ( ) Hip ( ) Shed (X) Flat ( ) Mansard ( ) Gambrel ( ) Jerkinhead ( )  
 Saw Tooth ( ) With Monitor ( ) With Bellcast ( ) With Parapet ( ) With False Front ( )  
 Other:

Number of Stories: 2

Number of Bays: 3

Approximate Dimensions: 15 x 35

Entrance Location: Left

THREAT TO STRUCTURE: No Threat (X) Zoning ( ) Roads ( ) Development ( ) Deterioration ( ) Alteration ( ) Other:	LOCAL ATTITUDES: Positive ( ) Negative ( ) Mixed ( ) Other:
--	---

ADDITIONAL ARCHITECTURAL OR STRUCTURAL DESCRIPTION:

Simple boxed cornice, simple torus mold window and door frames, later door; recently restored.


RELATED STRUCTURES: (Describe)

STATEMENT OF SIGNIFICANCE:

Vernacular Annapolis Federal compatible with streetscape.

REFERENCES:

MAP: (Indicate North In Circle)

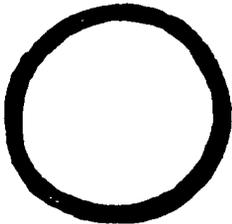

SURROUNDING ENVIRONMENT:

Open Lane( )Woodland( )Scattered Buildings( )  
Moderately Built Up( )Densely Built Up(✓)  
Residential( )Commercial( )  
Agricultural( )Industrial( )  
Roadside Strip Development( )  
Other:

RECORDED BY:


Russell Wright

ORGANIZATION:

Historic Annapolis, Inc

DATE RECORDED:

Aug. 1983

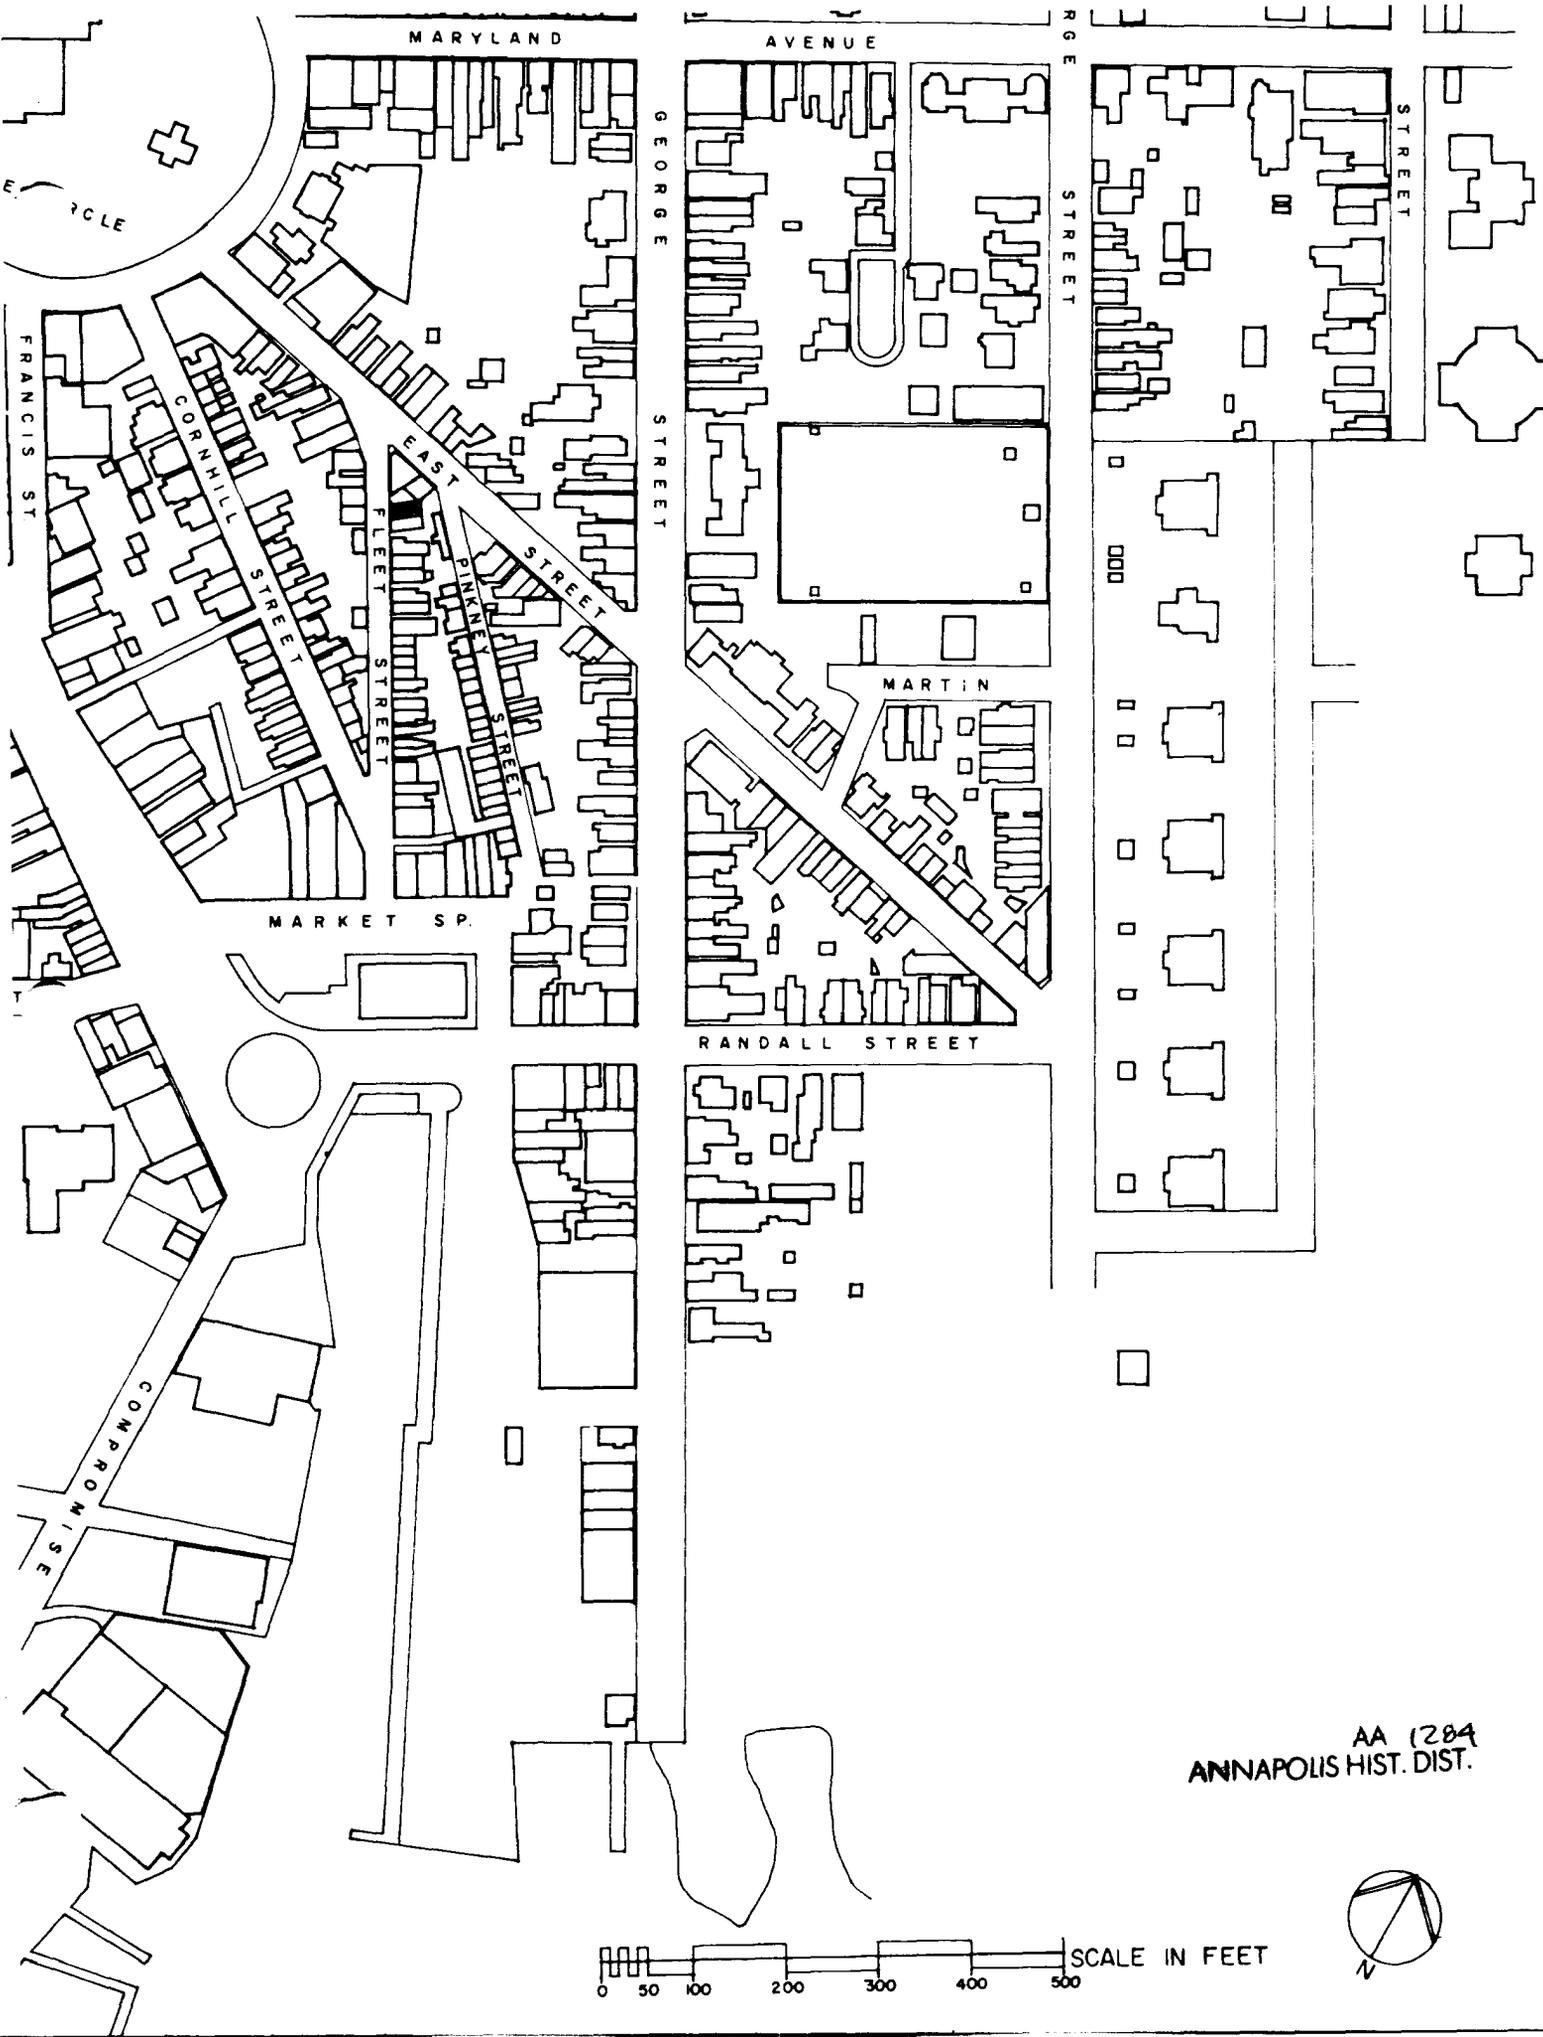

MARYLAND

AVENUE

GEORGE STREET

GEORGE STREET

STREET

MARKET SP.

MARTIN

RANDALL STREET

FRANCIS ST

CORNHILL STREET

FLEET STREET

PINE STREET

EAST STREET

CONPROMISE

AA 1284  
ANNAPOLIS HIST. DIST.

SCALE IN FEET  
0 50 100 200 300 400 500





50 Fleet

AA 1284

Annapolis, Anne Arundel County

Russell Wright July, 1982

Maryland Historical Trust,

Annapolis, Maryland

SW Elevation/camera facing NE

50 FLEET