

AA-268
Holly Hill
(Holland's Hills, Rose Valley)
Friendship Road (MD 261)
Friendship
Private

1698, 1713, c. 1730

Originally a primitive, two-room, 1 1/2-story frame dwelling constructed in the fall or winter of 1698, Holly Hill is now an elongated, brick, T-shaped house. In the spring or summer of 1713, an 18 foot square addition was made, and c. 1730 the entire structure was encased in brick and a long brick perpendicular addition was constructed on the west end. The main block faces north, and is 7 bays long, with the principal entrance in the fourth bay from the east end. These four bays were the original portion of the building. The three bays to the west were added in 1713. Massive flush chimneys rise from either gable end of this main block, and are decorated with recessed, arched panels. Windows on the principal façade are 9/9 sash, with 16-light casement windows in the two gabled dormers on the roof. This façade was originally covered by a roofed colonnade supported by 6 columns, as shown in an historic painting. The south façade is pierced by two entrances and three windows. The center window, lighting the half story of the stairwell, has 12 lights. The other two windows on this façade are 6/9 sash. Two gabled dormers with 16-light casement windows appear on this roof façade, as well. A screened porch covers the first floor of this façade. The east gable end of the building is two bays wide, with small cellar windows, segmental-arched narrow 9/9 windows on the first floor, and segmental arched narrow 4/4 windows in the attic gable. The c. 1730 brick section of the house, which runs north to south, and is attached to the west gable end of the main block, is five

bays in length. The three bays exposed on the east façade north of the main block contain a door with an 8-light transom in the south bay and 9/9 sash windows in the two northern bays. This façade of the roof is pierced by two gabled dormers with 6/6 sash windows. A single bay containing a door is exposed on this façade to the south of the main block, and opens onto an enclosed veranda. The west façade of the c. 1730 addition is five bays wide with an entrance in the center bay covered with a one-bay gabled portico. Three of the four bays (the two to the north of the door and the southernmost) are filled with segmental-arched 9/9 sash windows. A smaller window, high in the wall, fills the other bay. This façade of the roof also has two gabled dormers with 6/6 sash windows. The north gable end of this wing contains narrow 6/6 sash windows on the first floor and narrow 4/4 sash windows on the second flanking the flush chimney. The south gable end contains a single window on each floor. The house retains its original brick vaulting in the cellar, fine interior paneling and moldings, and batten doors with the original hardware.

Holland's Hills was a quarter plantation of Richard Harrison. Most likely he built the phase one structure for his son, Samuel Harrison. In August, 1699, Samuel, age 20, requested permission to marry. Samuel Harrison added the 18 ft. section in 1713, and before his death in 1733, he remodeled and extended the structure in brick. Holly Hill is significant in that it is one of the few extant examples of the Medieval Transitional style of architecture used in Maryland during the mid-17th century. Its development from a primitive frame dwelling to a

comfortable, handsome, brick house reflects a pattern repeated in early Tidewater houses.

AA-268 Holly Hill
(originally "Holland's Hills")

Constructed
Fall-Winter, 1698
First addition
Spring-Summer, 1713

Phase one of Holly Hill is a small (25 by 18 ft.), but superior, frame dwelling over a brick cellar. It is a Chesapeake or "Virginia" plan building where both hall and parlor have gable chimneys. Its frame is a hybrid between "Virginia" and "English" construction. The ceiling is simple (Virginia) framed with closely spaced tie beams, but the roof has a complex (English) frame of principal and secondary members. All the roof joints are mortised and tenoned. The building is "double raftered"--the rafters and tie beams are on 20 inch centers. (Thus each 5 ft. length of clap board roofing was nailed to four rafters--at each end and twice between, hence "double raftered." In ordinary work each clapboard was nailed to three members only.) The tie beams jut beyond the wall plates and are mortised for the rafter feet.

The second phase of Holly Hill is an addition of one room (18 ft. square) lightly framed in the Virginia manner. The roof was supported by flat false plates carried on the tie beam ends (now replaced). The roof is "double raftered" with common rafter trusses whose light, riven members are joined with lapped and nailed joints.

Holland's Hills was a quarter plantation of Richard Harrison. Most likely he built the phase one structure for his son, Samuel Harrison. In August, 1699, Samuel, age 20, requested permission to marry. Samuel Harrison added the 18 ft. section in 1713, and before his death in 1733, he remodelled and extended the structure in brick (phase 3).

In 1979-80, phase one and two material, accessible for sampling, was limited to the roof frames, gable clapboard entombed within the phase three additions, and the joists above the phase one cellar.

.../contd.

Form 10-300
(July 1969)

UNITED STATES DEPARTMENT OF THE INTERIOR
NATIONAL PARK SERVICE

NATIONAL REGISTER OF HISTORIC PLACES
INVENTORY - NOMINATION FORM

(Type all entries - complete applicable sections)

STATE: Maryland	
COUNTY: Anne Arundel	
FOR NPS USE ONLY	
ENTRY NUMBER	DATE

1. NAME

COMMON:
Holly Hill

AND/OR HISTORIC:
Holland's Hills; Rose Valley

2. LOCATION

STREET AND NUMBER:
south side of Md. Rt. 261, 1.5 miles east of Solomon's Island Rd.

CITY OR TOWN:
Friendship

STATE Maryland	CODE 24	COUNTY: Anne Arundel	CODE 003
-------------------	------------	-------------------------	-------------

3. CLASSIFICATION

CATEGORY (Check One)	OWNERSHIP	STATUS	ACCESSIBLE TO THE PUBLIC
<input type="checkbox"/> District <input type="checkbox"/> Site <input type="checkbox"/> Object <input checked="" type="checkbox"/> Building <input type="checkbox"/> Structure	<input type="checkbox"/> Public <input checked="" type="checkbox"/> Private <input type="checkbox"/> Both	<input checked="" type="checkbox"/> Occupied <input type="checkbox"/> Unoccupied <input type="checkbox"/> Preservation work in progress <input type="checkbox"/> In Process <input type="checkbox"/> Being Considered	Yes: <input type="checkbox"/> Restricted <input type="checkbox"/> Unrestricted <input checked="" type="checkbox"/> No

PRESENT USE (Check One or More as Appropriate)

<input checked="" type="checkbox"/> Agricultural	<input type="checkbox"/> Government	<input type="checkbox"/> Park	<input type="checkbox"/> Transportation	<input type="checkbox"/> Comments
<input type="checkbox"/> Commercial	<input type="checkbox"/> Industrial	<input checked="" type="checkbox"/> Private Residence	<input type="checkbox"/> Other (Specify)	
<input type="checkbox"/> Educational	<input type="checkbox"/> Military	<input type="checkbox"/> Religious		
<input type="checkbox"/> Entertainment	<input type="checkbox"/> Museum	<input type="checkbox"/> Scientific		

4. OWNER OF PROPERTY

OWNER'S NAME:
Brice McAdoo Clagett

STREET AND NUMBER:
Holly Hill

CITY OR TOWN:
Friendship

STATE:
Maryland

CODE:
24

5. LOCATION OF LEGAL DESCRIPTION

COURTHOUSE, REGISTRY OF DEEDS, ETC.
Anne Arundel County Courthouse

STREET AND NUMBER:
Church Circle

CITY OR TOWN:
Annapolis,

STATE:
Maryland

CODE:
24

6. REPRESENTATION IN EXISTING SURVEYS

TITLE OF SURVEY:
Maryland Register of historic sites and landmarks

DATE OF SURVEY: 1969

DEPOSITORY FOR SURVEY RECORDS:
Maryland Historical Trust

STREET AND NUMBER:
94 College Avenue (Post Office Box 1704)

CITY OR TOWN:
Annapolis

STATE:
Maryland

CODE:
24

SEE INSTRUCTIONS

STATE: Maryland

COUNTY: Anne Arundel

ENTRY NUMBER

DATE

FOR NPS USE ONLY

7. DESCRIPTION

CONDITION	(Check One)					
	<input checked="" type="checkbox"/> Excellent	<input type="checkbox"/> Good	<input type="checkbox"/> Fair	<input type="checkbox"/> Deteriorated	<input type="checkbox"/> Ruins	<input type="checkbox"/> Unexposed
	(Check One)			(Check One)		
	<input type="checkbox"/> Altered	<input checked="" type="checkbox"/> Unaltered	<input type="checkbox"/> Moved	<input checked="" type="checkbox"/> Original Site		

DESCRIBE THE PRESENT AND ORIGINAL (If known) PHYSICAL APPEARANCE

Holly Hill house is located on the south side of Maryland Route 261 approximately one and a half miles east of the intersection of Maryland Route 261 and Solomon's Island Road at Friendship, Maryland. The entire property lays on both sides of the road.

Holly Hill is significant in that it is one of the extant examples of the Medieval Transitional style of architecture used in Maryland during the mid-seventeenth century. Its development from a primitive frame dwelling to a comfortable, handsome, brick house reflects a pattern repeated in early Tidewater houses. Other examples in Anne Arundel County are Cedar Park and Sudley, although Sudley remained frame.

As originally built in 1667, this red brick, "T" shaped house was a two-room, story-and-a-half, frame structure. Several years later two more rooms were added, and in 1704 the whole was brick veneered. In 1730, another brick wing was added, giving the house its present "T".

The inventory of Samuel Harrison's estate (1733) lists thirteen rooms, including a kitchen as well as a library of 195 books. Harrison's "store," meaning storeroom, contained abundant supplies of everything from cooper's tools to tobacco boxes to India silk.

Interesting features of the house include original brick vaulting in the cellar, fine panelling and moldings, ancient glass panes, batten doors with original hardware, a wall of rare marbleized panelling; and three eighteenth-century paintings on wood, one on canvas. Among the four paintings, two are of particular relevance:

A plat entitled "Samuel Harrison's Land Near Herring Bay," which includes an inset view of the house and garden as it looked in the early eighteenth century.

The other is a view of a landlocked harbor with two vessels (one flying the British flag), a two-story house, and a man and boy standing near the water's edge. The theory is that the scene represents Herring Bay and vessels of the planters.

The original eighteenth-century garden plan with pebbled walkways has been restored, and is enclosed by a hedge of English boxwood. The present owners (1971) are in the process of extending the grounds and gardens.

SEE INSTRUCTIONS

SIGNIFICANCE

PERIOD (Check One or More as Appropriate)

- Pre-Columbian: 16th Century 18th Century 20th Century
 15th Century 17th Century 19th Century

SPECIFIC DATE(S) (If Applicable and Known) c.1667, before 1716, before 1733

AREAS OF SIGNIFICANCE (Check One or More as Appropriate)

- | | | | |
|--|--|---|--|
| <input type="checkbox"/> Aboriginal | <input type="checkbox"/> Education | <input type="checkbox"/> Political | <input type="checkbox"/> Urban Planning |
| <input type="checkbox"/> Prehistoric | <input type="checkbox"/> Engineering | <input checked="" type="checkbox"/> Religion/Philosophy | <input type="checkbox"/> Other (Specify) |
| <input checked="" type="checkbox"/> Historic | <input type="checkbox"/> Industry | <input type="checkbox"/> Science | _____ |
| <input type="checkbox"/> Agriculture | <input type="checkbox"/> Invention | <input type="checkbox"/> Sculpture | _____ |
| <input checked="" type="checkbox"/> Architecture | <input checked="" type="checkbox"/> Landscape Architecture | <input type="checkbox"/> Social/Humanitarian | _____ |
| <input checked="" type="checkbox"/> Art | <input type="checkbox"/> Literature | <input type="checkbox"/> Theater | _____ |
| <input type="checkbox"/> Commerce | <input type="checkbox"/> Military | <input type="checkbox"/> Transportation | _____ |
| <input type="checkbox"/> Communications | <input type="checkbox"/> Music | | |
| <input type="checkbox"/> Conservation | | | |

STATEMENT OF SIGNIFICANCE

The architecture of Holly Hill is significant in the heritage of Maryland as one of the few examples of Medieval Transitional architecture (17th century) in the state; and Holly Hill is significant for its role in the tobacco-growing culture of early southern Maryland.

The history of Holly Hill's successful production of quality tobacco, and its association with the Harrison family for over 200 years, is documented. It shows a way of life dependent upon the cultivation, and marketing methods of an export crop, stable in Maryland as early as 1698. As a Quaker businessman with political acumen, Harrison was prominent in the county and the state.

Richard Harrison (-1716), as did the majority of planters on the Chesapeake Bay, raised tobacco for export sale in England to barter an exchange for necessities and luxuries tying them economically, culturally and intellectually to the mother country.

Holly Hill is situated on part of the Holland's Hills tract originally patented in 1664 to Francis Holland, a Justice of Anne Arundel County and a Quaker member of Herring Creek Meeting. If the original frame dwelling can be proven to be c.1667 the builder of that portion of the house would have been a Holland.

In 1685 Richard Harrison, a Quaker member of Herring Creek Meeting, acquired a portion of Holland's Hills. Before his death in 1716, Richard Harrison enclosed in brick the 1667 frame structure. While living at Holly Hill in 1688 Richard Harrison joined other Quakers in thanking Charles Calvert, Third Lord Baltimore, for allowing Friends to affirm, rather than swear allegiance to, the proprietor. Eleven years later, with his son, Samuel Harrison, he was one of eight trustees for the Herring Creek meeting house located near Holly Hill. Quaker meetings were often held in Holly Hill before 1700 and the Quaker records indicate that a meeting was held there at least once in 1710.

SEE CONTINUATION SHEET

SEE INSTRUCTIONS

9. MAJOR BIBLIOGRAPHICAL REFERENCES

Recorders: Mrs. E. W. Bridgman, Jr., 1969
 Nancy Miller, Historian, Maryland Historical Trust,
 February 1970
 Anne Arundel County Inventories. Liber 17 folio 548.
 Anne Arundel County Judgements 1702-1793. January Court 1705.
 Liber T. B. No. 1 folio 148. SEE CONTINUATION SHEET

10. GEOGRAPHICAL DATA

LATITUDE AND LONGITUDE COORDINATES DEFINING A RECTANGLE LOCATING THE PROPERTY			O R	LATITUDE AND LONGITUDE COORDINATES DEFINING THE CENTER POINT OF A PROPERTY OF LESS THAN TEN ACRES		
CORNER	LATITUDE	LONGITUDE		LATITUDE	LONGITUDE	
	Degrees Minutes Seconds	Degrees Minutes Seconds		Degrees	Minutes	Seconds
NW	38° 43' 53"	76° 34' 46"		°	'	"
NE	38° 43' 53"	76° 33' 45"				
SE	38° 43' 05"	76° 33' 45"				
SW	38° 43' 05"	76° 33' 46"				

APPROXIMATE ACREAGE OF NOMINATED PROPERTY: **585.6 acres**

LIST ALL STATES AND COUNTIES FOR PROPERTIES OVERLAPPING STATE OR COUNTY BOUNDARIES

STATE:	CODE	COUNTY	CODE

11. FORM PREPARED BY

NAME AND TITLE:
Mrs. Preston Parish, Keeper of the Maryland Register

ORGANIZATION: **Maryland Historical Trust** DATE: **April 7, 1971**

STREET AND NUMBER:
94 College Avenue (Post Office Box 1704)

CITY OR TOWN: **Annapolis** STATE: **Maryland** CODE: **24**

12. STATE LIAISON OFFICER CERTIFICATION **NATIONAL REGISTER VERIFICATION**

<p>As the designated State Liaison Officer for the National Historic Preservation Act of 1966 (Public Law 89-665), I hereby nominate this property for inclusion in the National Register and certify that it has been evaluated according to the criteria and procedures set forth by the National Park Service. The recommended level of significance of this nomination is:</p> <p style="text-align: center;">National <input checked="" type="checkbox"/> State <input type="checkbox"/> Local <input type="checkbox"/></p> <p>Name: <u>Orlando Ridout IV</u> Title: <u>State Liaison Officer for Maryland</u> Date: <u>APR 8 1971</u></p>	<p>I hereby certify that this property is included in the National Register.</p> <p style="text-align: center;">_____ Chief, Office of Archeology and Historic Preservation</p> <p>Date: _____</p> <p>ATTEST:</p> <p style="text-align: center;">_____ Keeper of The National Register</p> <p>Date: _____</p>
---	---

SEE INSTRUCTIONS

NATIONAL REGISTER OF HISTORIC PLACES
INVENTORY - NOMINATION FORM

STATE	
Maryland	
COUNTY	
Anne Arundel	
FOR NPS USE ONLY	
ENTRY NUMBER	DATE

(Continuation Sheet)

(Number all entries)

Holly Hill

#8. SIGNIFICANCE continued

Esther Palmer, a Quaker, recorded in her diary a visit to Holly Hill in 1705.

Samuel Harrison (1679-1733), who inherited Holly Hill from his father, Richard, added a brick wing creating a "T". His brother, Richard Harrison, sold (c.1725) his inherited land portion before moving to Philadelphia.

Holly Hill remained in the Harrison family until 1850 when the widow of Joseph Harrison, a direct descendent of Richard Harrison, through his son Samuel Harrison, sold it to John H. Somerville. In 1855 William B. Scrivener purchased the house, later leaving it to his son, Frederick W. Scrivener. The mid-twentieth-century owners included Captain Hugh P. Le Claire; USN Retired, who restored Holly Hill, and the present (1971) owner, Brice McAdoo Clagett, who is a descendent of the Harrisons.

#9. REFERENCES continued

Crowther, G. Rodney III. "Harrison Family of Anne Arundel County." National Genealogical Society Quarterly. (March and June 1962).

Eberlein, Harold Donaldson and Courtland Van Dyke Hubbard. "Holly Hill in Anne Arundel County, Maryland." Antiques. (April 1954).

Earle, Swepson. The Chesapeake Bay Country. Baltimore: Thomsen-Ellis, 1929.

Forman, Henry Chandlee. Architecture of the Old South. Cambridge, Massachusetts: Harvard University, 1948.

Forman, Henry Chandlee. Early Manor and Plantation Houses of Maryland. Easton, Maryland: the author, 1934.

Forman, Henry Chandlee. Old Buildings, Gardens and Furniture in Tidewater Maryland. Cambridge, Maryland: Tidewater Publishers, 1967.

Foster, James W. "Holly Hill, Early Plantation Home in Anne Arundel County." Maryland Historical Magazine. XLI. (December 1946).

UNITED STATES DEPARTMENT OF THE INTERIOR
NATIONAL PARK SERVICE
NATIONAL REGISTER OF HISTORIC PLACES
INVENTORY - NOMINATION FORM

MHT AA-VII-817

STATE Maryland	
COUNTY Anne Arundel	
FOR NPS USE ONLY	
ENTRY NUMBER	DATE

(Continuation Sheet)

(Number all entries)

Holly Hill

#9. REFERENCES continued

"Harrison Family of Calvert County, Maryland." Manuscript.
Christopher Johnson Collection. Maryland Historical
Society, Baltimore, Maryland.

Kelly, J. Reany. Quakers in the Founding of Anne Arundel
County, Maryland. Baltimore: Maryland Historical
Society, 1959.

Kinney, William A. "Roving Maryland's Cavalier Country."
National Geographic. CV. (April 1954).

Little, Nina Fletcher. American Decorative Wall Painting.
New York: Old Sturbridge Village and Studio Publications,
1952.

Middleton, Arthur Pierce. Tobacco Coast A Maritime History of
the Chesapeake Bay in the Colonial Era. Newport News,
Virginia: Mariners' Museum, 1953.

Morriss, Margaret Shore. Colonial Trade of Maryland 1689-1715.
Johns Hopkins University Studies in Historical and
Political Science. Series XXII. No. 3. Baltimore:
Johns Hopkins, 1914.

Pratt, Richard and Dorothy Pratt. A Guide to Early American
Homes The South. New York: Bonanza Books, 1956.

Pratt, Richard and Dorothy Pratt. The Treasury of Early
American Homes. New York: McGraw Hill, 1959.

Williams, Henry Lionel and Ottalie K. Williams. Great Houses
of America. New York: G. P. Putnam's Sons, 1966.

Wilson, Everett B. Maryland's Colonial Mansions. New York:
A. S. Barnes, 1965.

Wilstach, Paul. Tidewater Maryland. Indianapolis: Bobbs
Merrill, 1931.

NATIONAL REGISTER OF HISTORIC PLACES
INVENTORY - NOMINATION FORM

(Continuation Sheet)

FILE # ~~AA-111-1111~~
AA-208

STATE	
Maryland	
COUNTY	
Anne Arundel	
FOR NPS USE ONLY	
ENTRY NUMBER	DATE

(Number all entries)

Holly Hill

#10. GEOGRAPHICAL DATA continued

I have reviewed the matter of the amount of land proposed to protect Holly Hill, and have considered how the acreage may be reduced. The omission of small, irregular portions of some acreage would be awkward to spell out, and would hardly accomplish a worthwhile purpose.

I have examined the house and its setting in an irregular topography with visible highlands in two directions.

It is my firm conviction that the designated 585.6 acres be accepted as proposed. After viewing the vicinity and lay of the land, and having extensive knowledge of the exceeding importance of this remarkable and worthwhile historic house, this protective acreage is fully justified.

Structures of this unusual architectural quality and cultural impact are rare indeed; the building was erected in three stages in the late seventeenth and early eighteenth centuries. The architectural details are extremely valuable, and four murals c. 1720 contemporary to the early house remain intact, as well as extensive, intact wood paneling, trim and construction details. The protective setting for so important a structure should be most carefully and fully considered. As State Liaison Officer, I firmly recommend that 585.6 acres be designated to protect Holly Hill.

Orlando Ridout IV
State Liaison Officer for
Maryland, National Historic
Preservation Act of 1966

AA-268 Holly Hill
(originally "Holland's Hills")

Constructed fall-winter, 1698
First addition spring-summer, 1713

Phase one of Holly Hill is a small (25 by 18 ft.), but superior, frame dwelling over a brick cellar. It is a Chesapeake or "Virginia" plan building where both hall and parlor have gable chimneys. Its frame is a hybrid between "Virginia" and "English" construction. The ceiling is simply (Virginia) framed with closely spaced tie beams, but the roof has a complex (English) frame of principal and secondary members. All the roof joints are mortised and tenoned. The building is "double raftered"--the rafters and tie beams are on 20 inch centers. (Thus each 5 ft. length of clapboard roofing was nailed to four rafters--at each end and twice between, hence "double raftered." In ordinary work each clapboard was nailed to three members only.) The tie beams jut beyond the wall plates and are mortised for the rafter feet.

The second phase of Holly Hill is an addition of one room (18 ft. square) lightly framed in the Virginia manner. The roof was supported by flat false plates carried on the tie beam ends (now replaced). The roof is "double raftered" with common rafter trusses whose light, riven members are joined with lapped and nailed joints.

Holland's Hills was a quarter plantation of Richard Harrison. Most likely he built the phase one structure for his son, Samuel Harrison. In August, 1699, Samuel, age 20, requested permission to marry. Samuel Harrison added the 18 ft. section in 1713, and, before his death in 1733, he remodelled and extended the structure in brick (phase 3).

In 1979-80, phase one and two material accessible for sampling was limited to the roof frames, gable clapboard entombed within the phase three additions, and the joists above the phase one cellar.

References: Cary Carson et al., "Impermanent Architecture in the Southern American Colonies," Winterthur Portfolio, vol. 16, nos. 2/3 (Summer/Autumn, 1981), pp.


Carson, "The 'Virginia House' in Maryland," Maryland Historical Magazine 69 (1974):186-91.

Carson, J. Richard Rivioire, et al., AA-268, Architectural Files. St. Mary's City Commission

Carson and Rivoire, "Holly Hill, Friendship Vicinity, Anne Arundel Co., Md." Nine sheets of drawings, Historic American Building Survey.

Cliffs Monthly Friends Meeting, MINUTES, 1677-1771; Herring Creek Quarterly Friends Meeting, MINUTES, p.47. Microfilm, Maryland Hall of Records. (References courtesy of Edward Papenfuse.)

Stone, "Adaptation to the Chesapeake," figure 5-13

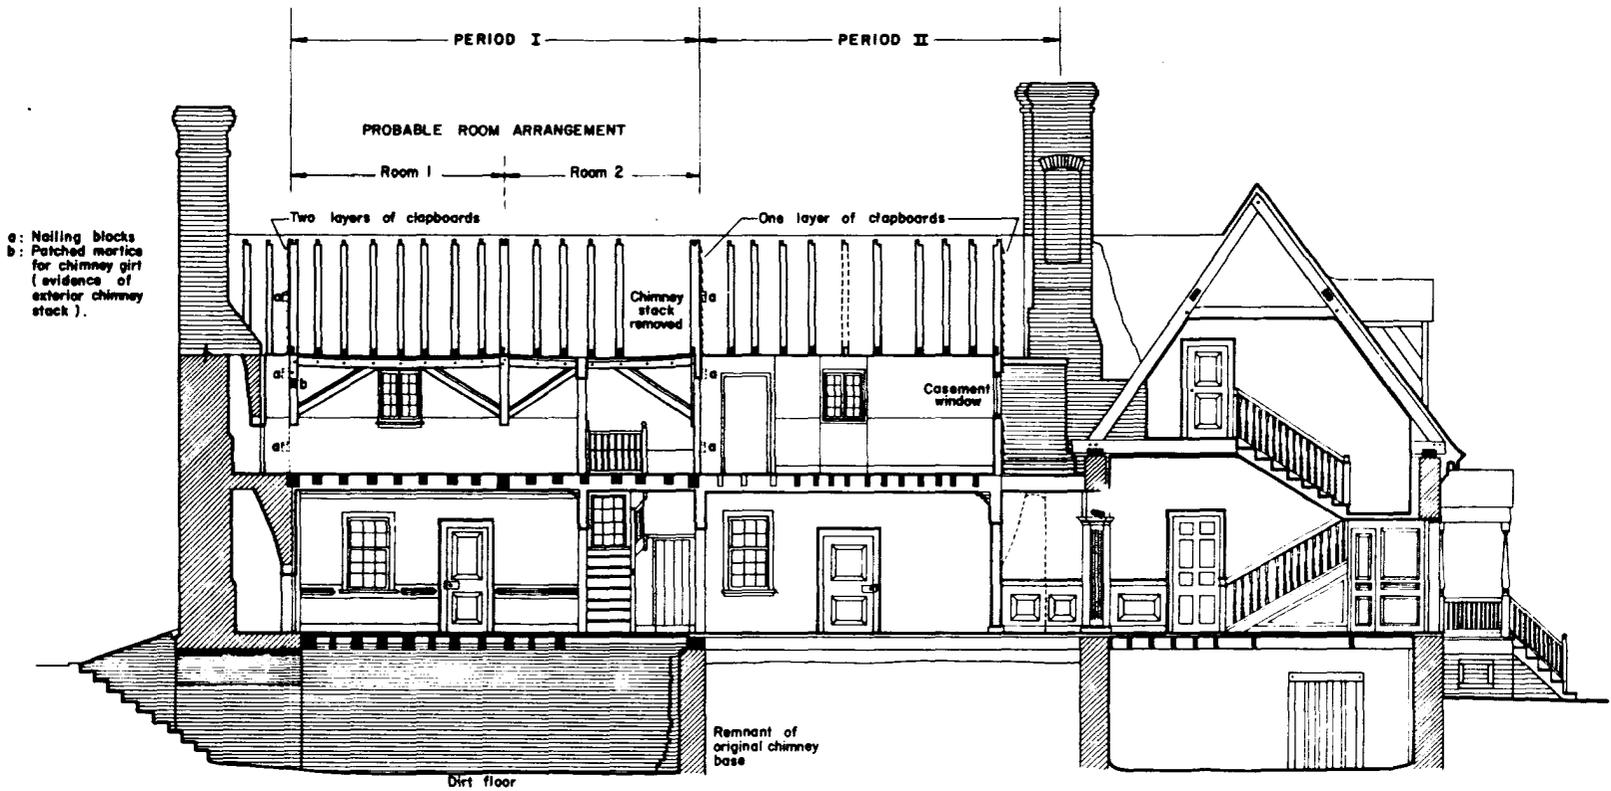


SECTION AT A-A



DRAWN BY CARY CARSON / CYNTHIA HAMILTON / CHINH HOANG 1975

<p>ST. MARY'S CITY COMMISSION MARYLAND HISTORICAL TRUST OFFICE OF ARCHAEOLOGY AND HISTORIC PRESERVATION UNDER DIRECTION OF THE NATIONAL PARK SERVICE UNITED STATES DEPARTMENT OF THE INTERIOR</p>	<p>FRIENDSHIP VICINITY</p>	<p>NAME AND LOCATION OF STRUCTURE HOLLY HILL ANNE ARUNDEL COUNTY MARYLAND</p>	<p>SURVEY NO.</p>	<p>HISTORIC AMERICAN BUILDINGS SURVEY SHEET 6 OF 9 SHEETS</p>	<p>UNIVERSITY OF CONNOR 1982 10/20/85</p>
---	----------------------------	---	-------------------	---	--

AA-205

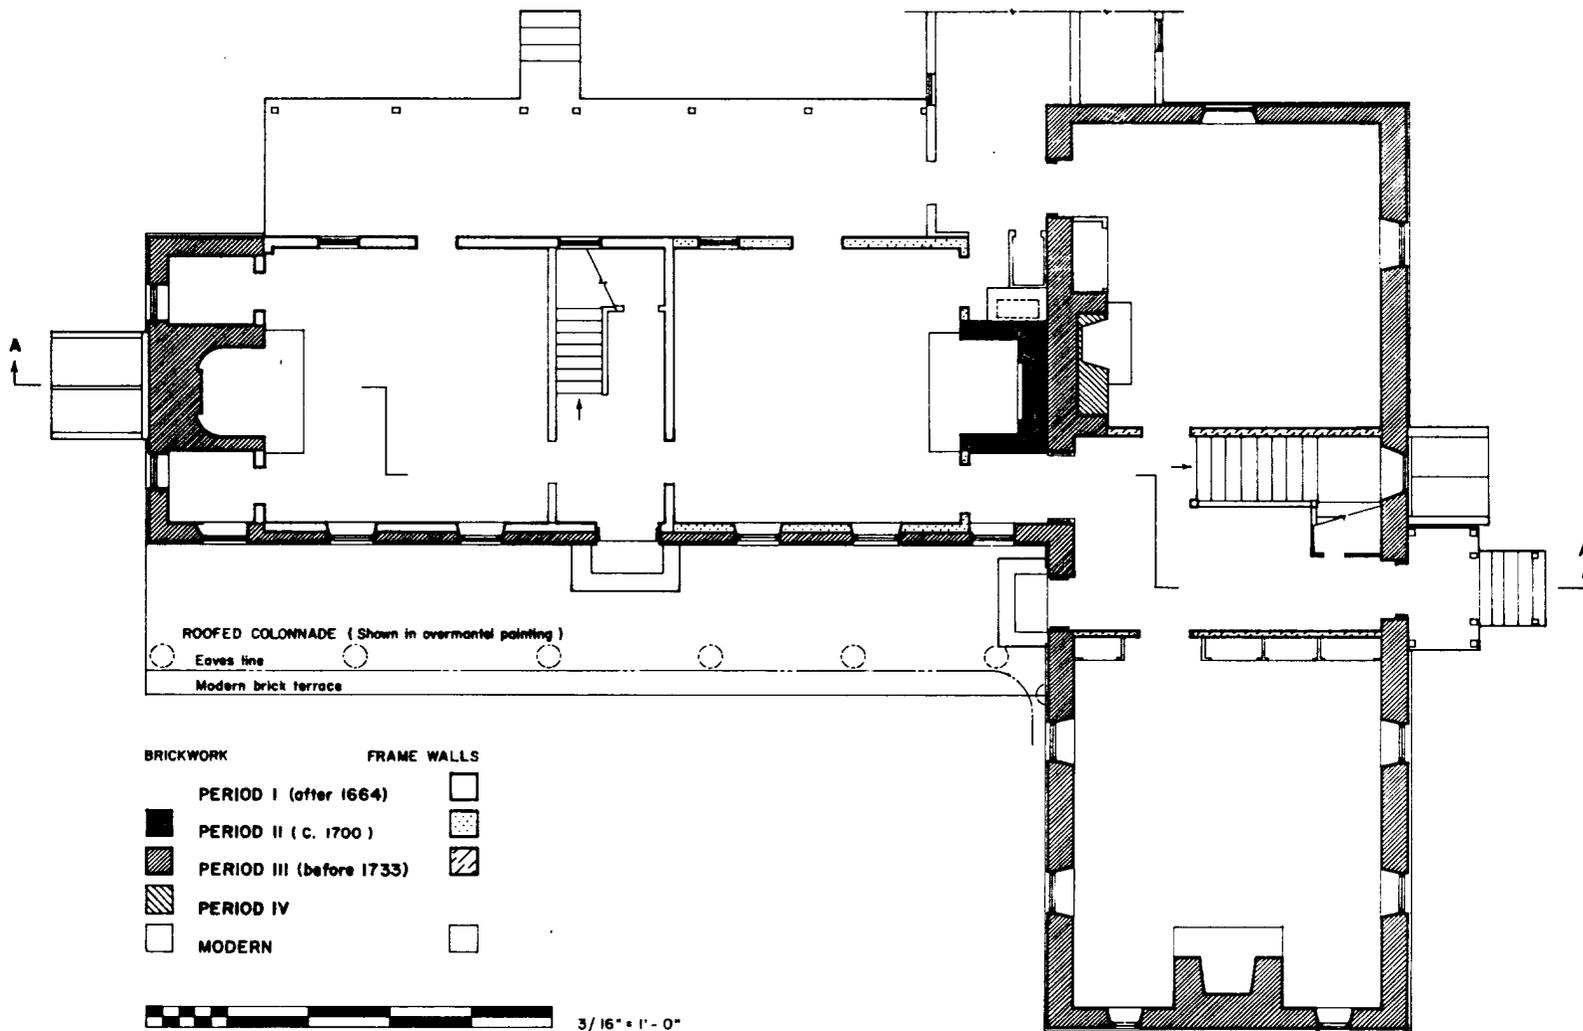

GROUND FLOOR PLAN

DRAWN BY: CYNTHIA HAMILTON / CARY CARSON 1975

ST. MARY'S CITY COMMISSION
 MARYLAND HISTORICAL TRUST
 UNDER DIRECTION OF THE NATIONAL PARK SERVICE
 UNITED STATES DEPARTMENT OF THE INTERIOR

FRIENDSHIP VICINITY

NAME AND LOCATION OF STRUCTURE
HOLLY HILL
 ANNE ARUNDEL COUNTY

MARYLAND

SURVEY NO.

HISTORIC AMERICAN
 BUILDINGS SURVEY
 SHEET 1 OF 9 SHEETS

DATE OF CONSTRUCTION

41-65

NATIONAL REGISTER OF HISTORIC PLACES
PROPERTY PHOTOGRAPH FORM

(Type all entries - attach to or enclose with photograph)

STATE Maryland	
COUNTY Anne Arundel	
FOR NPS USE ONLY	
ENTRY NUMBER	DATE

NHT
AA-VI-817
262

SEE INSTRUCTIONS

1. NAME			
COMMON: Holly Hill			
AND/OR HISTORIC: Holland's Hills, Rose Valley			
2. LOCATION			
STREET AND NUMBER: South side of Md. Rt. 261, 1.5 mi. east of Solomon's Island Rd.			
CITY OR TOWN: Friendship			
STATE: Maryland	CODE 24	COUNTY: Anne Arundel	CODE 003
3. PHOTO REFERENCE			
PHOTO CREDIT: Francis E. Engle			
DATE OF PHOTO: 1960			
NEGATIVE FILED AT: Francis E. Engle 6 N. Southwood Avenue, Annapolis, Maryland 21401			
4. IDENTIFICATION			
DESCRIBE VIEW, DIRECTION, ETC. southeast elevation			



NATIONAL REGISTER OF HISTORIC PLACES
PROPERTY MAP FORM

(Type all entries - attach to or enclose with map)

STATE Maryland	
COUNTY Anne Arundel	
FOR NPS USE ONLY	
ENTRY NUMBER	DATE

SEE INSTRUCTIONS

1. NAME			
COMMON: Holly Hill		AND/OR HISTORIC: Holland's Hills, Rose Valley	
2. LOCATION			
STREET AND NUMBER: South side of Md. Rt. 261, 1.5 mi. east of Solomon's Island Rd.			
CITY OR TOWN: Friendship			
STATE: Maryland	CODE 24	COUNTY: Anne Arundel	CODE 003
3. MAP REFERENCE			
SOURCE: USGS 7.5 minute map; North Beach Quadrangle; Maryland			
SCALE: 1: 24 000			
DATE: 1953			
4. REQUIREMENTS			
TO BE INCLUDED ON ALL MAPS			
<ol style="list-style-type: none"> 1. Property boundaries where required. 2. North arrow. 3. Latitude and longitude reference. 			

35' 363 64 (DEALE)

NORTH BEACH QUADRANGLE
USGS 7.5 minute map
scale 1:24,000
1953


Owings Cliffs
Fairhaven

HERRING

Friendship

lat. 38° 43' 53"
long. 76° 34' 46"

lat. 38° 43' 53"
long. 76° 33' 45"

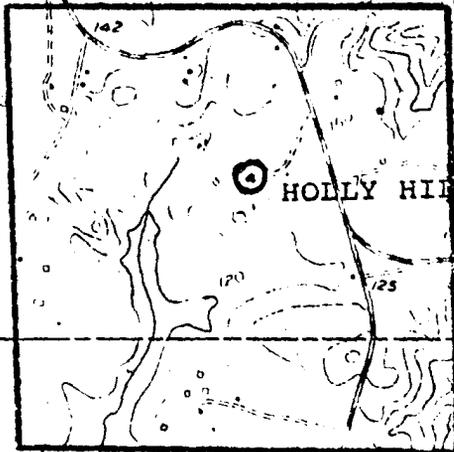

HOLLY HILL

lat. 38° 43' 05"
long. 76° 34' 46"

lat. 38° 43' 05"
long. 76° 33' 45"

ANNE ARUNDEL CO
CALVERT CO

Creek

Paris

N



HOLLY HILL - ANNE ARUNDEL CO.
4/77 - JAC

AA-268



HOLLY HILL

A.A. Co. AA-268

4/77 JAC

AA-268



Holly Hill - A.A. Co.

4/77 - HC

AA-268