

**United States Department of the Interior
National Park Service
National Register of Historic Places
Registration Form**

This form is for use in nominating or requesting determinations of eligibility for individual properties or districts. See instructions in *Guidelines for Completing National Register Forms* (National Register Bulletin 16). Complete each item by marking "x" in the appropriate box or by entering the requested information. If an item does not apply to the property being documented, enter "N/A" for "not applicable." For functions, styles, materials, and areas of significance, enter only the categories and subcategories listed in the instructions. For additional space use continuation sheets (Form 10-900a). Type all entries.

1. Name of Property

historic name L. FRANK & SON BUILDING
other names/site number _____

2. Location

street & number 407 West Baltimore Street N/A not for publication
city, town Baltimore N/A vicinity
state Maryland code MD county Independent City code 510 zip code 21201

3. Classification

| | | | |
|---|---|--|------------------------|
| Ownership of Property | Category of Property | Number of Resources within Property | |
| <input checked="" type="checkbox"/> private | <input checked="" type="checkbox"/> building(s) | Contributing | Noncontributing |
| <input type="checkbox"/> public-local | <input type="checkbox"/> district | <u>1</u> | <u>0</u> buildings |
| <input type="checkbox"/> public-State | <input type="checkbox"/> site | _____ | _____ sites |
| <input type="checkbox"/> public-Federal | <input type="checkbox"/> structure | _____ | _____ structures |
| | <input type="checkbox"/> object | _____ | _____ objects |
| | | <u>1</u> | <u>0</u> Total |

Name of related multiple property listing:
Iron Architecture of Baltimore, MD 1850-1904

Number of contributing resources previously listed in the National Register 0

4. State/Federal Agency Certification

As the designated authority under the National Historic Preservation Act of 1966, as amended, I hereby certify that this nomination request for determination of eligibility meets the documentation standards for registering properties in the National Register of Historic Places and meets the procedural and professional requirements set forth in 36 CFR Part 60. In my opinion, the property meets does not meet the National Register criteria. See continuation sheet.

Signature of certifying official [Signature] STATE HISTORIC PRESERVATION OFFICER Date 12/2/98
State or Federal agency and bureau _____

In my opinion, the property meets does not meet the National Register criteria. See continuation sheet.

Signature of commenting or other official _____ Date _____
State or Federal agency and bureau _____

5. National Park Service Certification

I, hereby, certify that this property is:

- entered in the National Register. See continuation sheet.
- determined eligible for the National Register. See continuation sheet.
- determined not eligible for the National Register.
- removed from the National Register.
- other, (explain:) _____

Signature of the Keeper

Date of Action

6. Function or Use

B-2360

Historic Functions (enter categories from instructions)

Current Functions (enter categories from instructions)

COMMERCE TRADE/warehouseCOMMERCE/TRADE/businessINDUSTRY/PROCESSING/EXTRACTION/manufacturing
facility**7. Description**

Architectural Classification

Materials (enter categories from instructions)

(enter categories from instructions)

ITALIANATEfoundation Brickwalls IronBrickroof Asphaltother Wood

Describe present and historic physical appearance.

DESCRIPTION SUMMARY:

Erected about 1875, the L. Frank & Sons Building is a four-story brick commercial building with a cast-iron facade. It is located on the south side of West Baltimore Street about 160' west of North Eutaw Street in central Baltimore. The principal elevation faces north. The first floor storefront is obscured by a plain brick wall with a plate glass window flanking the off-center entrance. The upper window openings on the facade are filled in and covered with stucco. The cast iron arches have rounded corners and flat tops. The bracketed cornice is matched by brackets at the intermediary cornices at each floor level.

8. Statement of Significance

B-2360

Certifying official has considered the significance of this property in relation to other properties:

nationally statewide locally

Applicable National Register Criteria A B C D

Criteria Considerations (Exceptions) A B C D E F G

Areas of Significance (enter categories from instructions)

ARCHITECTURE

Period of Significance

c. 1875

Significant Dates

c. 1875

Cultural Affiliation

N/A

Significant Person

N/A

Architect/Builder

N/A

State significance of property, and justify criteria, criteria considerations, and areas and periods of significance noted above.

THEME:

Cast Iron Architecture in Baltimore, Maryland, 1850-1904.

SIGNIFICANCE SUMMARY:

The L. Frank and Sons Building is significant as representing a Full Cast Iron Front type building.

See continuation sheet no. 2 for Historic Context and Maryland Comprehensive Historic Preservation Plan data.

MAJOR BIBLIOGRAPHICAL REFERENCES:

Baltimore City Directories, 1870s-1940s.

Kahn, Philip, Jr. A Stitch in Time: The Four Seasons of Baltimore's Needle Trades (Baltimore: The Maryland Historical Society, 1989).

Maryland Inventory of Historic Properties, Maryland Historical Trust, Crownsville, Maryland.

 See continuation sheet

Previous documentation on file (NPS):

- preliminary determination of individual listing (36 CFR 67) has been requested
- previously listed in the National Register
- previously determined eligible by the National Register
- designated a National Historic Landmark
- recorded by Historic American Buildings Survey # _____
- recorded by Historic American Engineering Record # _____

Primary location of additional data:

- State historic preservation office
- Other State agency
- Federal agency
- Local government
- University
- Other

Specify repository: _____

10. Geographical DataAcreage of property Less than one acre.S quad: Baltimore East, MD

UTM References

A 18 360140 4349900
Zone Easting NorthingB
Zone Easting NorthingC D See continuation sheet

Verbal Boundary Description

Boundaries are defined as a single city lot, specifically identified as Block 642, Lot 17, recorded among the Land Records of Baltimore City, Maryland.

 See continuation sheet

Boundary Justification

The nominated property comprises the city lot upon which the resource stands.

 See continuation sheet**11. Form Prepared By**

Name/title Peter E. Kurtze, Architectural Historian

Organization Baltimore Heritage, Inc. date May 14, 1990

street & number 109 Brandon Road telephone 410-296-7538

city or town Baltimore state MD zip code 21212

B-2360

United States Department of the Interior
National Park Service

National Register of Historic Places
Continuation Sheet

L. FRANK & SONS BUILDING
Baltimore
Maryland

Section number 7 Page 1

GENERAL DESCRIPTION:

The L. Frank & Sons Building has a flat sloping roof and a partially exposed east elevation which adjoins a covered drive-through bank. At street level, the brick wall is pierced by a plate glass window; a canvas awning is located above the window and off-center door. The storefront cornice is enclosed in a box. Above this level, the three-bay cast-iron facade survives, defined by window openings topped with flat arches with rounded corners and framed by chamfered piers with floral capitals. Intermediary cornices at each floor level are terminated by scrolled brackets. The main cornice has a paneled frieze and scrolled consoles. The cast-iron facade is painted in shades of cream and brown.

B-2360

United States Department of the Interior
National Park Service

National Register of Historic Places Continuation Sheet

L. FRANK & SONS BUILDING
Baltimore
Maryland

Section number 8 Page 2

HISTORIC CONTEXT:

MARYLAND COMPREHENSIVE HISTORIC PRESERVATION PLAN DATA

Geographic Organization: Piedmont

Chronological/Developmental Period(s):

Industrial/Urban Dominance A.D. 1870-1930

Modern A.D. 1930

Prehistoric/Historic Period Theme(s):

Architecture/Landscape Architecture/Community Planning

Economic (Commercial and Industrial)

Resource Type:

Category: Building

Historic Environment: Urban

Historic Function(s) and Use(s):

COMMERCE/TRADE/warehouse

INDUSTRY/PROCESSING/EXTRACTION/manufacturing
facility

Known Design Source: None

See Continuation Sheet No. 3

B-2360

United States Department of the Interior
National Park Service

National Register of Historic Places Continuation Sheet

L. FRANK & SONS BUILDING
Baltimore
Maryland

Section number 8 Page 3

HISTORY AND SUPPORT:


Documentary and architectural evidence suggest that the four-story iron front building at 407 West Baltimore Street was constructed at the same time as the adjacent #409, about 1875. The 1866 tax records show the site occupied by William E. Wood, Baltimore's earliest manufacturer of heating apparatus; the description of improvements on the property, however, does not conform to the present structure. About 1875, the present building was constructed for Samuel Stein & Bros., who had started in business as clothing manufacturers in 1852 but switched to banking in the 1870s [Kahn p. 30, 30n]. Presumably the building was a speculative venture for the firm. The tenant at this time was Charles Weatherby, a dealer in iron ranges and furnaces, who remained at this address until 1877. The shoe manufacturing concern of L. Frank and Sons moved into the building in 1878 and remained there until 1886. By 1890, the building accommodated the Dannenberg Manufacturing Co., manufacturers of infants' wear; their fifty operatives occupied three floors. In 1898, ownership of the property passed to A.J. Strauss & Co., pants manufacturers. In the early twentieth century, the ground floor became a restaurant called the New York Fancy Cake Bakery, operated by Osias Schonfeld, who purchased the building in 1919. The restaurant was succeeded by the Traffic Cafeteria. The upper floors continued to be leased to tailors and other garment-related industries throughout the historic period.

L. Frank & Sons Bldg
 Baltimore
 Maryland
 B-2360
 18/360140/4349900




(RELAY)
 5662 11 NW

Mapped by the Army Map Service
 Edited and published by the Geological Survey
 Control by USGS, USC&GS, USCE, and City of Baltimore
 Topography from aerial photographs by photogrammetric methods. Aerial photographs taken 1943. Field checked 1944
 Culture revised by the Geological Survey 1953
 Hydrography compiled from USC&GS Chart 545 (1951)
 Polyconic projection. 1927 North American datum
 10,000-foot grid based on Maryland coordinate system

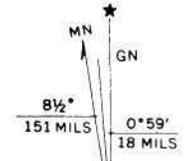

B-2360

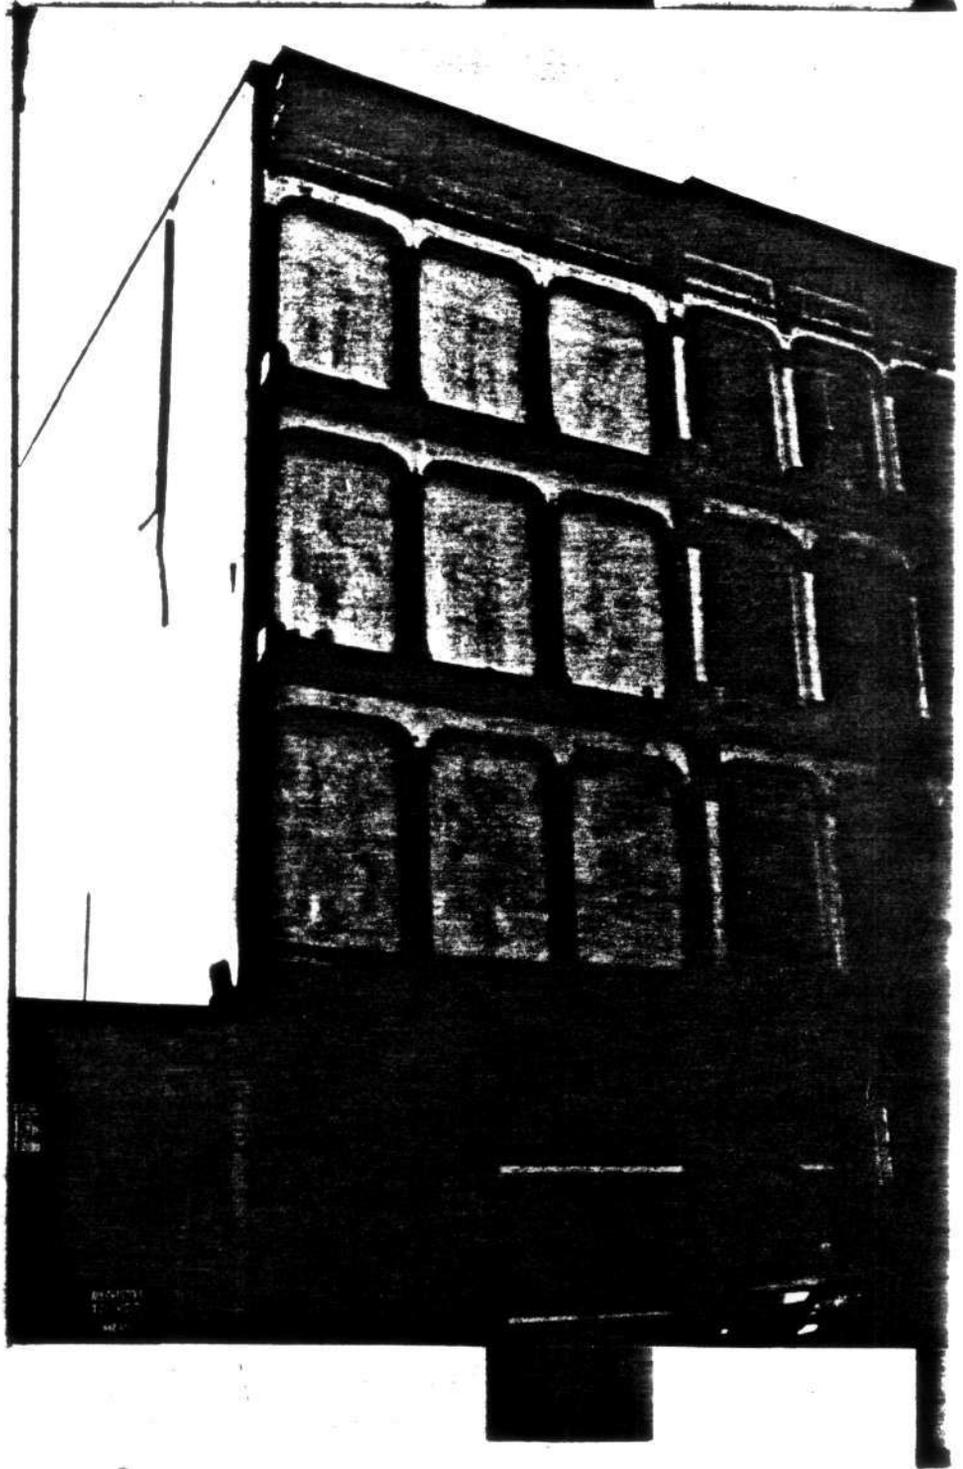

B-2360

L. Frank and Sons Building
407 West Baltimore Street
Private

ca. 1875

The L. Frank and Sons Building is one of about a dozen full or partial cast iron facades remaining in Baltimore, a center of manufacture of architectural ironwork in the mid to late 19th century. The Frank Building is typical of the cast iron building erected for small industries in its large window openings to admit light to the upper stories. These window openings are filled in, but the iron materials and minimal decoration remain virtually intact except in the altered storefront. L. Frank and Sons was a boot and shoe manufacturer which occupied the building from 1878 to 1886.

Maryland Historical Trust State Historic Sites Inventory Form

1. Name (indicate preferred name)

historic L. Frank and Sons Building

and/or common Discount Depot

2. Location

street & number 407 West Baltimore Street not for publication

city, town Baltimore vicinity of congressional district 3rd

state Maryland county

3. Classification

| Category | Ownership | Status | Present Use | |
|---|--|---|--|--|
| <input type="checkbox"/> district | <input type="checkbox"/> public | <input checked="" type="checkbox"/> occupied | <input type="checkbox"/> agriculture | <input type="checkbox"/> museum |
| <input checked="" type="checkbox"/> building(s) | <input checked="" type="checkbox"/> private | <input type="checkbox"/> unoccupied | <input checked="" type="checkbox"/> commercial | <input type="checkbox"/> park |
| <input type="checkbox"/> structure | <input type="checkbox"/> both | <input type="checkbox"/> work in progress | <input type="checkbox"/> educational | <input type="checkbox"/> private residence |
| <input type="checkbox"/> site | Public Acquisition | Accessible | <input type="checkbox"/> entertainment | <input type="checkbox"/> religious |
| <input type="checkbox"/> object | <input type="checkbox"/> in process | <input checked="" type="checkbox"/> yes: restricted | <input type="checkbox"/> government | <input type="checkbox"/> scientific |
| | <input type="checkbox"/> being considered | <input type="checkbox"/> yes: unrestricted | <input type="checkbox"/> industrial | <input type="checkbox"/> transportation |
| | <input checked="" type="checkbox"/> not applicable | <input type="checkbox"/> no | <input type="checkbox"/> military | <input type="checkbox"/> other: |

4. Owner of Property (give names and mailing addresses of all owners)

name Jack Rubin

street & number 407 West Baltimore Street telephone no.:

city, town Baltimore state and zip code MD 21201

5. Location of Legal Description

courthouse, registry of deeds, etc. Baltimore City Courthouse liber SEB 268

street & number Fayette and Calvert Streets folio 208

city, town Baltimore state MD

6. Representation in Existing Historical Surveys

title Baltimore Retail District Survey

date 1980 federal state county local

depository for survey records Commission for Historical and Architectural Preservation

city, town Baltimore state MD

7. Description

Survey No. B-2360

| | | | |
|--|---------------------------------------|---|--|
| Condition | | Check one | Check one |
| <input type="checkbox"/> excellent | <input type="checkbox"/> deteriorated | <input type="checkbox"/> unaltered | <input checked="" type="checkbox"/> original site |
| <input type="checkbox"/> good | <input type="checkbox"/> ruins | <input checked="" type="checkbox"/> altered | <input type="checkbox"/> moved date of move _____ |
| <input checked="" type="checkbox"/> fair | <input type="checkbox"/> unexposed | | |

Prepare both a summary paragraph and a general description of the resource and its various elements as it exists today.

SUMMARY:

The L. Frank and Sons Building is a four-story building with a cast iron facade above an altered storefront, which was built about 1875 on the south side of West Baltimore Street about 160 feet west of North Eutaw Street in central Baltimore, Maryland. The principal elevation faces north. The storefront is completely obscured by a plain brick wall with a plate glass window flanking the off-center entrance. The upper facade's window openings are filled in and covered with stucco. The cast iron arches have rounded corners and flat tops. The bracketed cornice is matched by brackets at the intermediary cornices at each floor level. The first story is occupied by a discount apparel store.

General Description:

The L. Frank and Sons Building has a flat sloping roof and a partially exposed east elevation which adjoins a covered drive-through bank. The building's storefront is a continuation of the front of No. 409 West Baltimore Street (B-2359), which is jointly owned with No. 407. The brick wall is pierced by a plate glass window and a canvas awning over the off-center door and window. The storefront cornice is enclosed in a box. Above this is the three-bay cast iron facade. The window openings are flat arched with rounded corners and chamfered piers with floral capitals. Intermediary cornices at each floor level are terminated by scroll brackets. The main cornice has a paneled frieze and scroll consoles. The cast iron facade is painted cream and brown.

8. Significance

Survey No. B-2360

| Period | Areas of Significance—Check and justify below | | | |
|---|--|---|---|--|
| <input type="checkbox"/> prehistoric | <input type="checkbox"/> archeology-prehistoric | <input type="checkbox"/> community planning | <input type="checkbox"/> landscape architecture | <input type="checkbox"/> religion |
| <input type="checkbox"/> 1400-1499 | <input type="checkbox"/> archeology-historic | <input type="checkbox"/> conservation | <input type="checkbox"/> law | <input type="checkbox"/> science |
| <input type="checkbox"/> 1500-1599 | <input type="checkbox"/> agriculture | <input type="checkbox"/> economics | <input type="checkbox"/> literature | <input type="checkbox"/> sculpture |
| <input type="checkbox"/> 1600-1699 | <input checked="" type="checkbox"/> architecture | <input type="checkbox"/> education | <input type="checkbox"/> military | <input type="checkbox"/> social/ |
| <input type="checkbox"/> 1700-1799 | <input type="checkbox"/> art | <input type="checkbox"/> engineering | <input type="checkbox"/> music | <input type="checkbox"/> humanitarian |
| <input checked="" type="checkbox"/> 1800-1899 | <input type="checkbox"/> commerce | <input type="checkbox"/> exploration/settlement | <input type="checkbox"/> philosophy | <input type="checkbox"/> theater |
| <input type="checkbox"/> 1900- | <input type="checkbox"/> communications | <input type="checkbox"/> industry | <input type="checkbox"/> politics/government | <input type="checkbox"/> transportation |
| | | <input type="checkbox"/> invention | | <input type="checkbox"/> other (specify) |

Specific dates ca. 1875

Builder/Architect

check: Applicable Criteria: A B C D
and/or

Applicable Exception: A B C D E F G

Level of Significance: national state local

Prepare both a summary paragraph of significance and a general statement of history and support.

SUMMARY:

The L. Frank and Sons Building is one of about a dozen full or partial cast iron facades remaining in Baltimore, a center of manufacture of architectural ironwork in the mid to late 19th century. The Frank Building is typical of the cast iron building erected for small industries in its large window openings to admit light to the upper stories. These window openings are filled in, but the iron materials and minimal decoration remain virtually intact except in the altered storefront. L. Frank and Sons was a boot and shoe manufacturer which occupied the building from 1878 to 1886.

History and Support:


No. 407 West Baltimore Street was probably built at the same time as No. 409 West Baltimore (B-2359), in about 1875. The first known tenant of No. 407 was Charles Weatherby, a dealer in iron ranges and furnaces, from 1875 to 1877. L. Frank and Sons, a shoe-making firm, moved to this building in 1878 and remained until 1886. At approximately the same period, the occupant of No. 409 was N. Hess and Brother, another boot and shoe manufacturer. By 1890, the Frank Building was tenanted by the Dannenberg Manufacturing Co. infants wear, which occupied three floors and employed 50 people. In the early 20th century, the first floor became a restaurant, the New York Fancy Cake Bakery, and later the Traffic Cafeteria. The upper floors were used by a continually changing roster of tailors and other clothing industries.



L. Frank & Sons Building B-2360
407 West Baltimore Street
Market Center - Metrocenter Survey
Baltimore (City), Maryland
Photo: Janet Davis
March 1986
Neg. loc.: Maryland Historical Trust
North elevation
1/2



L. Frank & Sons Building B-2360
407 West Baltimore Street
Market Center - Metrocenter Survey
Baltimore (City), Maryland
Photo: Janet Davis
March 1986
Neg. loc.: Maryland Historical Trust
View of 407-409 West Baltimore St.
2/2

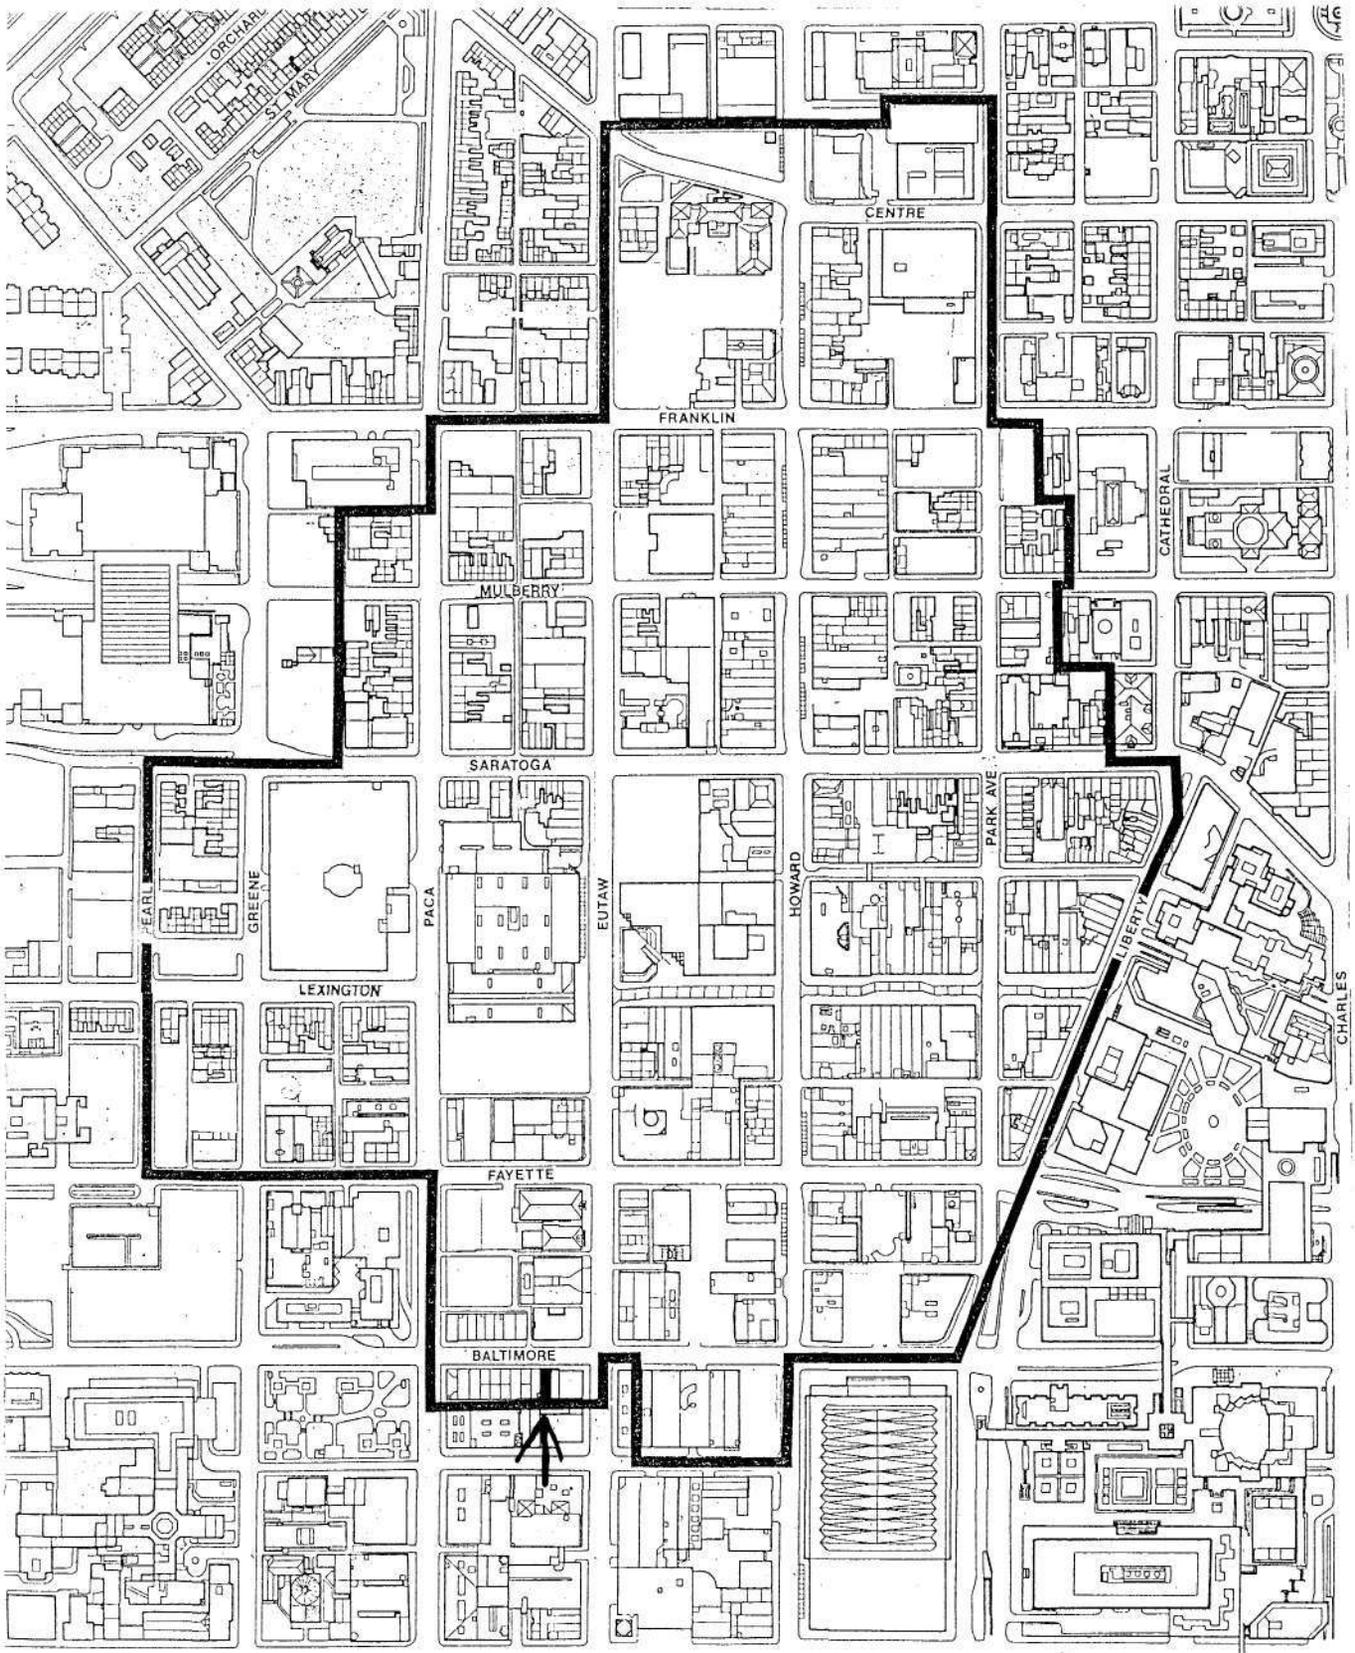

Baltimore Metrocenter Survey
Market Center
L. Frank and Sons Building
407 West Baltimore Street
B-2360



MARYLAND HISTORICAL TRUST

B-2360

138
642

MAG (#0423605611

INVENTORY FORM FOR STATE HISTORIC SITES SURVEY

1 NAME

HISTORIC

AND/OR COMMON

Calvert Dry Goods

2 LOCATION

STREET & NUMBER

407 W. Baltimore Street

CITY, TOWN

Baltimore

___ VICINITY OF

CONGRESSIONAL DISTRICT

STATE

Maryland

COUNTY

3 CLASSIFICATION

CATEGORY

- DISTRICT
- BUILDING(S)
- STRUCTURE
- SITE
- OBJECT

OWNERSHIP

- PUBLIC
- PRIVATE
- BOTH
- PUBLIC ACQUISITION**
- IN PROCESS
- BEING CONSIDERED

STATUS

- OCCUPIED
- UNOCCUPIED
- WORK IN PROGRESS
- ACCESSIBLE**
- YES: RESTRICTED
- YES: UNRESTRICTED
- NO

PRESENT USE

- AGRICULTURE
- COMMERCIAL
- EDUCATIONAL
- ENTERTAINMENT
- GOVERNMENT
- INDUSTRIAL
- MILITARY
- MUSEUM
- PARK
- PRIVATE RESIDENCE
- RELIGIOUS
- SCIENTIFIC
- TRANSPORTATION
- OTHER:

4 OWNER OF PROPERTY

NAME

Telephone #:

STREET & NUMBER

CITY, TOWN

___ VICINITY OF

STATE, zip code

5 LOCATION OF LEGAL DESCRIPTION

COURTHOUSE,
REGISTRY OF DEEDS, ETC.

Records Office Room 601

Liber #:

Folio #:

STREET & NUMBER

Baltimore City Courthouse

CITY, TOWN

Baltimore

STATE

Maryland 21202

6 REPRESENTATION IN EXISTING SURVEYS

TITLE

City of Baltimore Neighborhood Survey

DATE

1976

___ FEDERAL ___ STATE ___ COUNTY LOCAL

DEPOSITORY FOR
SURVEY RECORDS

COMMISSION FOR HISTORICAL &
ARCHITECTURAL PRESERVATION
Room 900

CITY, TOWN

26 South Calvert St.
Baltimore, Md. 21202

STATE

7 DESCRIPTION

| | | | |
|--|---------------------------------------|---|---|
| CONDITION | | CHECK ONE | CHECK ONE |
| <input type="checkbox"/> EXCELLENT | <input type="checkbox"/> DETERIORATED | <input type="checkbox"/> UNALTERED | <input checked="" type="checkbox"/> ORIGINAL SITE |
| <input checked="" type="checkbox"/> GOOD | <input type="checkbox"/> RUINS | <input checked="" type="checkbox"/> ALTERED | <input type="checkbox"/> MOVED DATE _____ |
| <input type="checkbox"/> FAIR | <input type="checkbox"/> UNEXPOSED | | |

DESCRIBE THE PRESENT AND ORIGINAL (IF KNOWN) PHYSICAL APPEARANCE

This four story high, three bay wide commercial building has a cast iron front.

The first floor of the building has been covered with brick resting on a concrete base which is carried onto the neighboring building to the west (409 W. Baltimore Street). Two small plate glass windows have been set in the brick, and a double wooden door gives entrance on the left. A recently constructed wood and asbestos shingled pent roof conceals the shopfront cornice above the brick.

All windows on the second through fourth floors have been filled with concrete. All are flat-arched with rounded corners and chamfered lintels which rest on pilasters with chamfered edges and stylized capitals with floral casts. Each floor is marked with horizontal moldings which rest on rolled brackets. A freize is defined by a string molding. Linearly outlined panels rest in the freize between the brackets which support the simple cornice.

8 SIGNIFICANCE

B-2360

| PERIOD | AREAS OF SIGNIFICANCE -- CHECK AND JUSTIFY BELOW | | | |
|---|--|---|---|--|
| <input type="checkbox"/> PREHISTORIC | <input type="checkbox"/> ARCHEOLOGY-PREHISTORIC | <input type="checkbox"/> COMMUNITY PLANNING | <input type="checkbox"/> LANDSCAPE ARCHITECTURE | <input type="checkbox"/> RELIGION |
| <input type="checkbox"/> 1400-1499 | <input type="checkbox"/> ARCHEOLOGY-HISTORIC | <input type="checkbox"/> CONSERVATION | <input type="checkbox"/> LAW | <input type="checkbox"/> SCIENCE |
| <input type="checkbox"/> 1500-1599 | <input type="checkbox"/> AGRICULTURE | <input type="checkbox"/> ECONOMICS | <input type="checkbox"/> LITERATURE | <input type="checkbox"/> SCULPTURE |
| <input type="checkbox"/> 1600-1699 | <input checked="" type="checkbox"/> ARCHITECTURE | <input type="checkbox"/> EDUCATION | <input type="checkbox"/> MILITARY | <input type="checkbox"/> SOCIAL/HUMANITARIAN |
| <input type="checkbox"/> 1700-1799 | <input type="checkbox"/> ART | <input type="checkbox"/> ENGINEERING | <input type="checkbox"/> MUSIC | <input type="checkbox"/> THEATER |
| <input checked="" type="checkbox"/> 1800-1899 | <input type="checkbox"/> COMMERCE | <input type="checkbox"/> EXPLORATION/SETTLEMENT | <input type="checkbox"/> PHILOSOPHY | <input type="checkbox"/> TRANSPORTATION |
| <input type="checkbox"/> 1900- | <input type="checkbox"/> COMMUNICATIONS | <input type="checkbox"/> INDUSTRY | <input type="checkbox"/> POLITICS/GOVERNMENT | <input type="checkbox"/> OTHER (SPECIFY) |
| | | <input type="checkbox"/> INVENTION | | |

SPECIFIC DATES *c. 1870*

BUILDER/ARCHITECT

STATEMENT OF SIGNIFICANCE

A fairly well intact original cast-iron facade.

CONTINUE ON SEPARATE SHEET IF NECESSARY

9 MAJOR BIBLIOGRAPHICAL REFERENCES

CONTINUE ON SEPARATE SHEET IF NECESSARY

10 GEOGRAPHICAL DATA

ACREAGE OF NOMINATED PROPERTY _____

VERBAL BOUNDARY DESCRIPTION

LIST ALL STATES AND COUNTIES FOR PROPERTIES OVERLAPPING STATE OR COUNTY BOUNDARIES

STATE

COUNTY

STATE

COUNTY

11 FORM PREPARED BY

NAME / TITLE

Planning Assistants

ORGANIZATION

COMMISSION FOR HISTORICAL &
ARCHITECTURAL PRESERVATION

DATE

1976

STREET & NUMBER

Room 900

TELEPHONE

CITY OR TOWN

26 South Calvert St.
Baltimore, Md. 21202

STATE


The Maryland Historic Sites Inventory was officially created by an Act of the Maryland Legislature, to be found in the Annotated Code of Maryland, Article 41, Section 181 KA, 1974 Supplement.

The Survey and Inventory are being prepared for information and record purposes only and do not constitute any infringement of individual property rights.


RETURN TO: Maryland Historical Trust
The Shaw House, 21 State Circle
Annapolis, Maryland 21401
(301) 267-1438

B-2360


407 W. Baltimore St

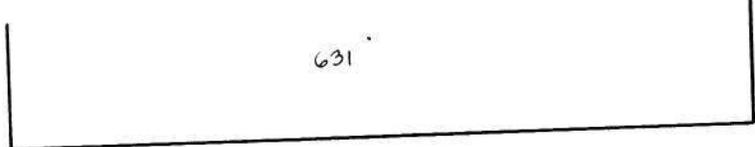


W. BALTIMORE ST.

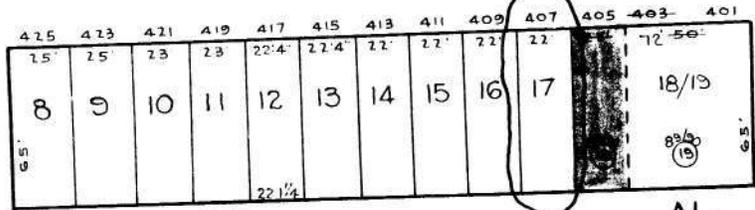

NAPOLEON AL.

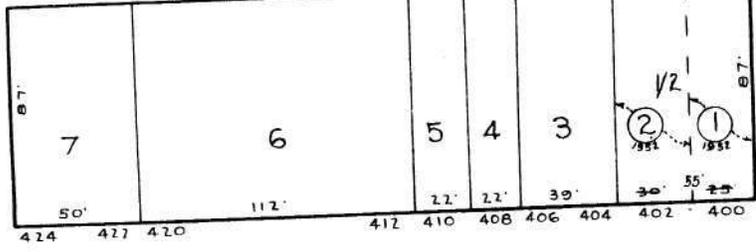

W. REDWOOD ST.

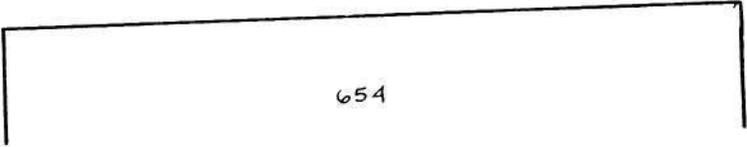

S. PACA ST.

S. EUTAW ST.

630

643

654

NOTICE
 THIS IS A REAL PROPERTY PLAT AS PROVIDED FOR UNDER ARTICLE 76M OF THE CITY CHARTER. IT IS COMPILED FROM TITLE AND OTHER SOURCES AND IS NOT AN AUTHENTIC SURVEY.

CITY OF BALTIMORE
 DEPARTMENT OF PUBLIC WORKS
 BUREAU OF PLANS & SURVEYS
 PROPERTY LOCATION DIVISION
 WARD 4 SECTION 8
 BLOCK 642
 SCALE: 1 IN. = 50 FT. DATE: JULY 1929

DRAWN BY G. Moorehead
 CHECKED BY C. H. BAIN
 JOB J. Rekosky



409 W. Baltimore St.

B-2360

Neg #

2/76

B. Pencek

Block 642