

Form 40-300-
(July 1969)UNITED STATES DEPARTMENT OF THE INTERIOR
NATIONAL PARK SERVICENATIONAL REGISTER OF HISTORIC PLACES
INVENTORY - NOMINATION FORM

(Type all entries - complete applicable sections)

STATE: Maryland	
COUNTY: Baltimore City	
FOR NPS USE ONLY	
ENTRY NUMBER	DATE

1. NAME					
COMMON: Public School #116					
AND/OR HISTORIC: Eastern Female High School					
2. LOCATION					
STREET AND NUMBER: 249 Aisquith Street					
CITY OR TOWN: Baltimore					
STATE Maryland	CODE 24	COUNTY: Baltimore City	CODE 510		
3. CLASSIFICATION					
CATEGORY (Check One)	OWNERSHIP		STATUS	ACCESSIBLE TO THE PUBLIC	
<input type="checkbox"/> District <input type="checkbox"/> Site <input type="checkbox"/> Object	<input checked="" type="checkbox"/> Building <input type="checkbox"/> Structure <input type="checkbox"/> Object	<input checked="" type="checkbox"/> Public <input type="checkbox"/> Private <input type="checkbox"/> Both	Public Acquisition: <input type="checkbox"/> In Process <input type="checkbox"/> Being Considered	<input checked="" type="checkbox"/> Occupied <input type="checkbox"/> Unoccupied <input type="checkbox"/> Preservation work in progress	Yes: <input type="checkbox"/> Restricted <input checked="" type="checkbox"/> Unrestricted <input type="checkbox"/> No
PRESENT USE (Check One or More as Appropriate)					
<input type="checkbox"/> Agricultural <input type="checkbox"/> Commercial <input checked="" type="checkbox"/> Educational <input type="checkbox"/> Entertainment	<input checked="" type="checkbox"/> Government <input type="checkbox"/> Industrial <input type="checkbox"/> Military <input type="checkbox"/> Museum	<input type="checkbox"/> Park <input type="checkbox"/> Private Residence <input type="checkbox"/> Religious <input type="checkbox"/> Scientific	<input type="checkbox"/> Transportation <input checked="" type="checkbox"/> Other (Specify) <u>School</u>	<input type="checkbox"/> Comments	
4. OWNER OF PROPERTY					
OWNER'S NAME: Mayor and City Council of Baltimore					
STREET AND NUMBER: City Hall, 100 North Holiday Street					
CITY OR TOWN: Baltimore	STATE: Maryland	CODE: 24			
5. LOCATION OF LEGAL DESCRIPTION					
COURTHOUSE, REGISTRY OF DEEDS, ETC: Land Record Office of the Superior Court of Baltimore City					
STREET AND NUMBER: Room 610, Baltimore City Courthouse					
CITY OR TOWN: Baltimore	STATE: Maryland	CODE: 24			
6. REPRESENTATION IN EXISTING SURVEYS					
TITLE OF SURVEY: Maryland Register of historic sites and landmarks					
DATE OF SURVEY: 1971	<input type="checkbox"/> Federal	<input checked="" type="checkbox"/> State	<input type="checkbox"/> County	<input checked="" type="checkbox"/> Local	
DEPOSITORY FOR SURVEY RECORDS: Maryland Historical Trust					
STREET AND NUMBER: 94 College Avenue					
CITY OR TOWN: Annapolis	STATE: Maryland	CODE: 24			

SEE INSTRUCTIONS

STATE:
MarylandCOUNTY:
Baltimore
CityFOR NPS USE ONLY
ENTRY NUMBER
DATE

7. DESCRIPTION

CONDITION	(Check One)					
	<input type="checkbox"/> Excellent	<input checked="" type="checkbox"/> Good	<input type="checkbox"/> Fair	<input type="checkbox"/> Deteriorated	<input type="checkbox"/> Ruins	<input type="checkbox"/> Unexposed
	(Check One)			(Check One)		
	<input type="checkbox"/> Altered	<input checked="" type="checkbox"/> Unaltered		<input type="checkbox"/> Moved	<input checked="" type="checkbox"/> Original Site	
DESCRIBE THE PRESENT AND ORIGINAL (If known) PHYSICAL APPEARANCE						
<p>The Eastern Female High School is located on the south-east corner of Orleans and Asquith Streets, Baltimore, Maryland.</p> <p>The Eastern Female High School, built in 1869-1870, is typical of the Italian Villa mode of late nineteenth-century architecture, as evidenced by its square plan, towers, and bracketing. In the facade, interest is achieved through the vertical lines of the towers, narrow windows and porch columns, broken by the horizontal lines of the stone foundation, the balustrade, the belt courses and the prominent cornice. The most noticeable feature of the brick, western facade is the wooden loggia which stretches between the towers. Other details which heighten the interest are the triple central window, the pediment above it, and the brick dripstones punctuated by white keystones at the street level.</p> <p>The west facade is symmetrical, consisting of two corner towers which contain two bays of two windows each and a narrower central bay. All lower roof eaves are decorated by a deep cornice supported by elaborate double brackets except over the central bay where the cornice is broken briefly by a classical pediment. The towers, higher than the rest of the building, are capped with flat, pyramidal roofs.</p> <p>There are two large flat arches on the loggia at the two end bays which are supported by square columns. A projecting arch located in the central bay is supported by double columns. The entire length of the loggia has a balustrade of white wood.</p> <p>All of the windows are flat-arched except for a triad of round-arched windows on the second story of the central bay, one large central window and two narrower flanking ones. The triad has an "eyebrow" of white stone.</p> <p>The north and south elevations of the Eastern Female High School are low-key variations of the western facade, without porches, and with only one tower on the south.</p>						

SEE INSTRUCTIONS

B. SIGNIFICANCE

PERIOD (Check One or More as Appropriate)

- Pre-Columbian 16th Century 18th Century 20th Century
 15th Century 17th Century 19th Century

SPECIFIC DATE(S) (If Applicable and Known)

1869-1870

AREAS OF SIGNIFICANCE (Check One or More as Appropriate)

- | | | | |
|--|--|---|--|
| <input type="checkbox"/> Aboriginal | <input checked="" type="checkbox"/> Education | <input type="checkbox"/> Political | <input type="checkbox"/> Urban Planning |
| <input type="checkbox"/> Prehistoric | <input type="checkbox"/> Engineering | <input type="checkbox"/> Religion/Phi- | <input type="checkbox"/> Other (Specify) |
| <input type="checkbox"/> Historic | <input type="checkbox"/> Industry | losophy | _____ |
| <input type="checkbox"/> Agriculture | <input type="checkbox"/> Invention | <input type="checkbox"/> Science | _____ |
| <input checked="" type="checkbox"/> Architecture | <input type="checkbox"/> Landscape | <input type="checkbox"/> Sculpture | _____ |
| <input checked="" type="checkbox"/> Art | Architecture | <input type="checkbox"/> Social/Human- | _____ |
| <input type="checkbox"/> Commerce | <input checked="" type="checkbox"/> Literature | itarian | _____ |
| <input type="checkbox"/> Communications | <input type="checkbox"/> Military | <input type="checkbox"/> Theater | _____ |
| <input type="checkbox"/> Conservation | <input checked="" type="checkbox"/> Music | <input type="checkbox"/> Transportation | _____ |

STATEMENT OF SIGNIFICANCE

The Eastern Female High School, founded in 1844, was one of the pioneer public high schools in the country devoted to secondary education for women. Of the two female high schools established by the Baltimore City Council in 1844 the Eastern Female High School is the only one extant.

The 1870's saw the formation of a teachers' association at the Eastern Female High School which was the forerunner of the Public School Teachers' Association, still in existence (1971).

In 1851 the first school building was demolished. Colonel R. Snowden Andrews (1830-1903), a charter member of the Baltimore chapter of the American Institute of Architects, was selected to design a new building for the Eastern Female High School. Begun in 1869 the building was dedicated in September of 1870. The cost of raising the first school in 1851 and erecting the new one eighteen years later was \$97,805, a savings of \$2,194 of the amount appropriated. The 1869 school could accommodate six hundred pupils; it contained the latest heating and ventilating systems.

Among the prominent graduates of the Eastern Female High School were Lizette Woodworth Reese (1872), a poet, and Mrs. William Buttner (1904), one of the founders of the Camp-fire Girls.

From its founding the Eastern Female High School was noted for its innovative program which prepared girls for college or teachers' school, or through a senior business course, for a vocation. The facilities included an art gallery and library.

In 1907 the high school moved to larger quarters. Since then a grammar school has occupied the 1869 building.

In January of 1971 the Mayor and City Council of Baltimore designated the Eastern Female High School an official Baltimore City Landmark. It is on the Maryland Register.

SEE INSTRUCTIONS

9. MAJOR BIBLIOGRAPHICAL REFERENCES

Recorders: Mrs. Roger Hammond, John Hnedak, Andrea Rebeck, Gretchen Redden, Commission for Historical and Architectural Preservation, 402 City Hall, Baltimore, Maryland, May 1970.

Mrs. Walter Black, Maryland Historical Trust, February 1971.

Miss Nancy Miller, Historian, Maryland Historical Trust, February 1971. SEE CONTINUATION SHEET

10. GEOGRAPHICAL DATA

LATITUDE AND LONGITUDE COORDINATES DEFINING A RECTANGLE LOCATING THE PROPERTY			O R	LATITUDE AND LONGITUDE COORDINATES DEFINING THE CENTER POINT OF A PROPERTY OF LESS THAN TEN ACRES		
CORNER	LATITUDE	LONGITUDE		LATITUDE	LONGITUDE	
	Degrees Minutes Seconds	Degrees Minutes Seconds		Degrees Minutes Seconds	Degrees Minutes Seconds	
NW	° ' "	° ' "		39° 17' 40"	76° 36' 06"	
NE	° ' "	° ' "				
SE	° ' "	° ' "				
SW	° ' "	° ' "				

APPROXIMATE ACREAGE OF NOMINATED PROPERTY: 181 feet by 336 feet

LIST ALL STATES AND COUNTIES FOR PROPERTIES OVERLAPPING STATE OR COUNTY BOUNDARIES

STATE:	CODE	COUNTY	CODE
STATE:	CODE	COUNTY:	CODE
STATE:	CODE	COUNTY:	CODE
STATE:	CODE	COUNTY:	CODE

11. FORM PREPARED BY

NAME AND TITLE:
Mrs. Preston Parish, Keeper of the Maryland Register

ORGANIZATION: Maryland Historical Trust DATE: April 27, 1971

STREET AND NUMBER:
94 College Avenue

CITY OR TOWN: Annapolis STATE: Maryland CODE: 24

12. STATE LIAISON OFFICER CERTIFICATION

NATIONAL REGISTER VERIFICATION

As the designated State Liaison Officer for the National Historic Preservation Act of 1966 (Public Law 89-665), I hereby nominate this property for inclusion in the National Register and certify that it has been evaluated according to the criteria and procedures set forth by the National Park Service. The recommended level of significance of this nomination is:

National State Local

Name: Orlando Ridout IV
Orlando Ridout IV

Title: State Liaison Officer
for Maryland

Date: APR 20 1971

I hereby certify that this property is included in the National Register.

Chief, Office of Archeology and Historic Preservation

Date: _____

ATTEST:

Keeper of The National Register

Date: _____

SEE INSTRUCTIONS

Form 10-300a
(July 1969)UNITED STATES DEPARTMENT OF THE INTERIOR
NATIONAL PARK SERVICENATIONAL REGISTER OF HISTORIC PLACES
INVENTORY - NOMINATION FORM

(Continuation Sheet)

STATE Maryland	
COUNTY Baltimore City	
FOR NPS USE ONLY	
ENTRY NUMBER	DATE

(Number all entries)

Public School #116

#6. REPRESENTATION IN EXISTING SURVEYS continued

Commission for Historical and Architectural Preservation

1965 Local

402 City Hall
Baltimore, Maryland code: 24

#9. REFERENCES continued

Baltimore City Department of Education, 3 East 25th Street,
Baltimore, Maryland.Baltimore City Land Records. Baltimore City Courthouse.
Liber SCL 5743 folio 146.Board of Commissioners of Public Schools [of Baltimore City].
38th, 41st and 44th Annual Reports of the Board of Commis-
sioners of the Public Schools. For the years 1866, 1869 and
1872. Baltimore.Committee of the Faculty [of Eastern High School]. Through the
Years at the Eastern High School. Baltimore: H. G. Roebuck
and Sons, 1944.Kaye, Percy Lewis. "Public Education in Baltimore." Baltimore
Its History and Its People. Clayton Colman Hall (ed.).
2 vols. New York: Lewis Historical Publishing, 1912,
I, 559-583.Scharf, J. Thomas. History of Baltimore City and County
Philadelphia: Louis H. Everts, 1881.The Sun (Baltimore). October 9, 1933, March 7, 1944,
January 25, 1953.

Form 10-301
(Dec. 1968)

UNITED STATES DEPARTMENT OF THE INTERIOR
NATIONAL PARK SERVICE

**NATIONAL REGISTER OF HISTORIC PLACES
PROPERTY MAP FORM**

(Type all entries - attach to or enclose with map)

STATE Maryland	
COUNTY Baltimore City	
FOR NPS USE ONLY	
ENTRY NUMBER	DATE


SEE INSTRUCTIONS

1. NAME			
COMMON: Public School #116		AND/OR HISTORIC: Eastern Female High School	
2. LOCATION			
STREET AND NUMBER: 249 Aisquith Street			
CITY OR TOWN: Baltimore			
STATE: Maryland	CODE 24	COUNTY: Baltimore City	CODE 510
3. MAP REFERENCE			
SOURCE: U.S.G.S. 7.5 minute map, Baltimore East Quadrangle, Md.			
SCALE: 1: 24 000			
DATE: 1953 photorevised 1966			
4. REQUIREMENTS			
TO BE INCLUDED ON ALL MAPS			
<ol style="list-style-type: none"> 1. Property boundaries where required. 2. North arrow. 3. Latitude and longitude reference. 			

Eastern Female High School #116
Lat. 39°17'40"
Long 76°36'06"

B-42

BALTIMORE EAST QUADRANGLE
USGS 7.5 minute map
scale: 1:24,000
photorevised 1966

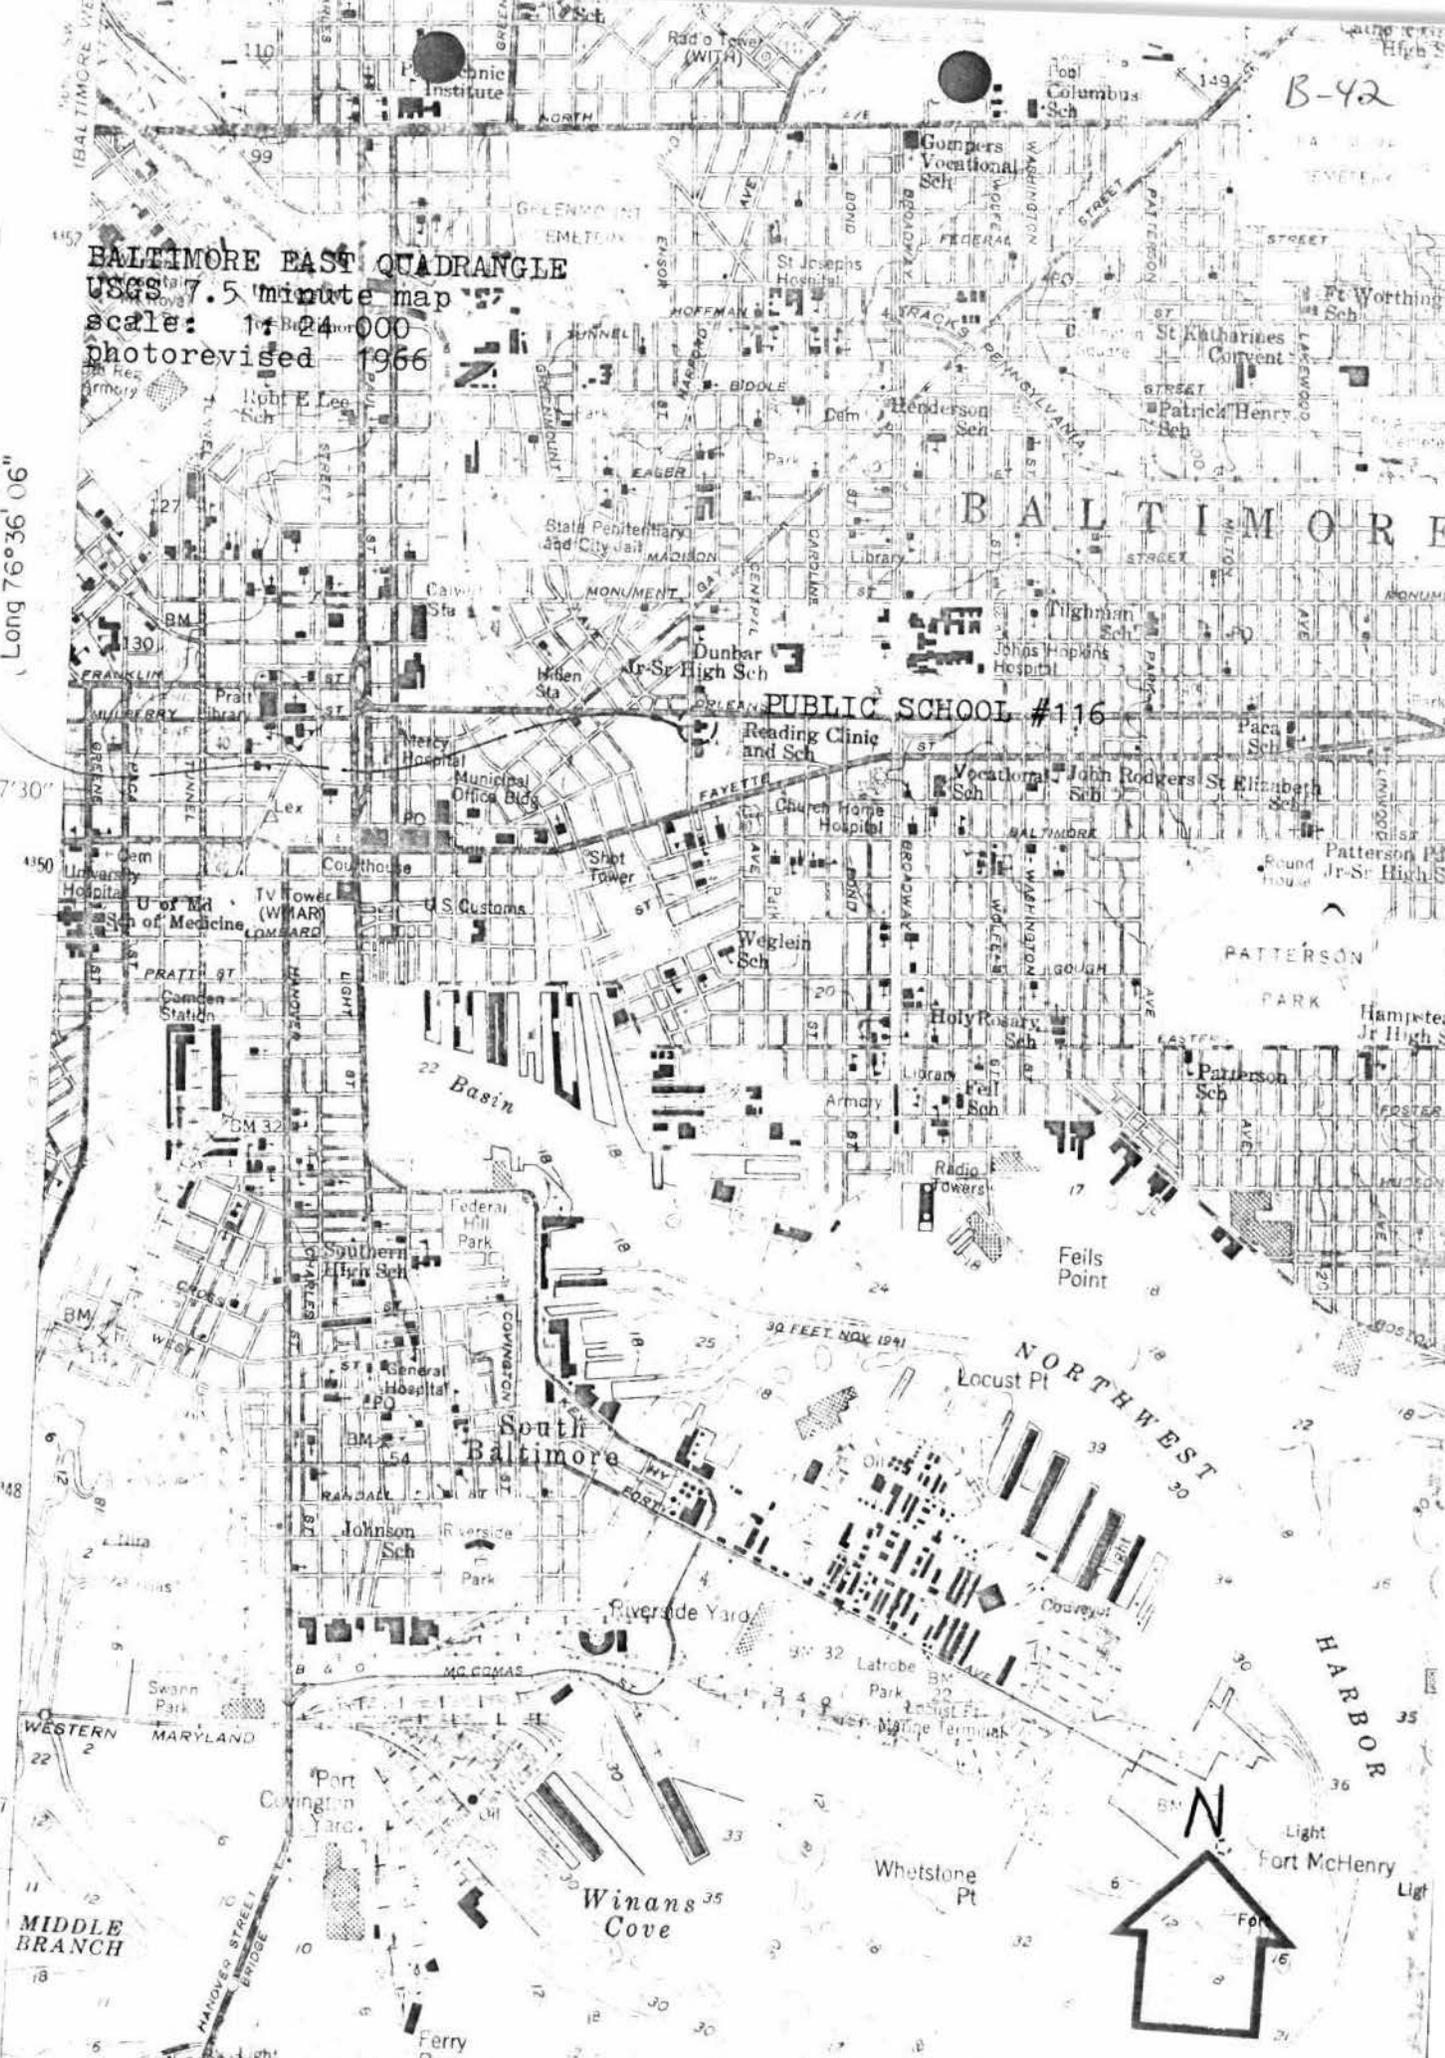

PUBLIC SCHOOL #116



NATIONAL REGISTER OF HISTORIC PLACES

PROPERTY MAP FORM

(Type all entries - attach to or enclose with map)

STATE	
Maryland	
COUNTY	
Baltimore City	
FOR NPS USE ONLY	
ENTRY NUMBER	DATE

SEE INSTRUCTIONS

1. NAME

COMMON: Public School #116
 AND/OR HISTORIC: Eastern Female High School

2. LOCATION

STREET AND NUMBER: 249 Aisquith Street

CITY OR TOWN: Baltimore

STATE:	CODE	COUNTY:	CODE
Maryland	24	Baltimore City	510

3. MAP REFERENCE


SOURCE: City of Baltimore, Dept. of Public Works
Ward 5 Section 9 Block 1320

SCALE: 1" = 50 feet

DATE: February 1970

4. REQUIREMENTS

- TO BE INCLUDED ON ALL MAPS
1. Property boundaries where required.
 2. North arrow.
 3. Latitude and longitude reference.

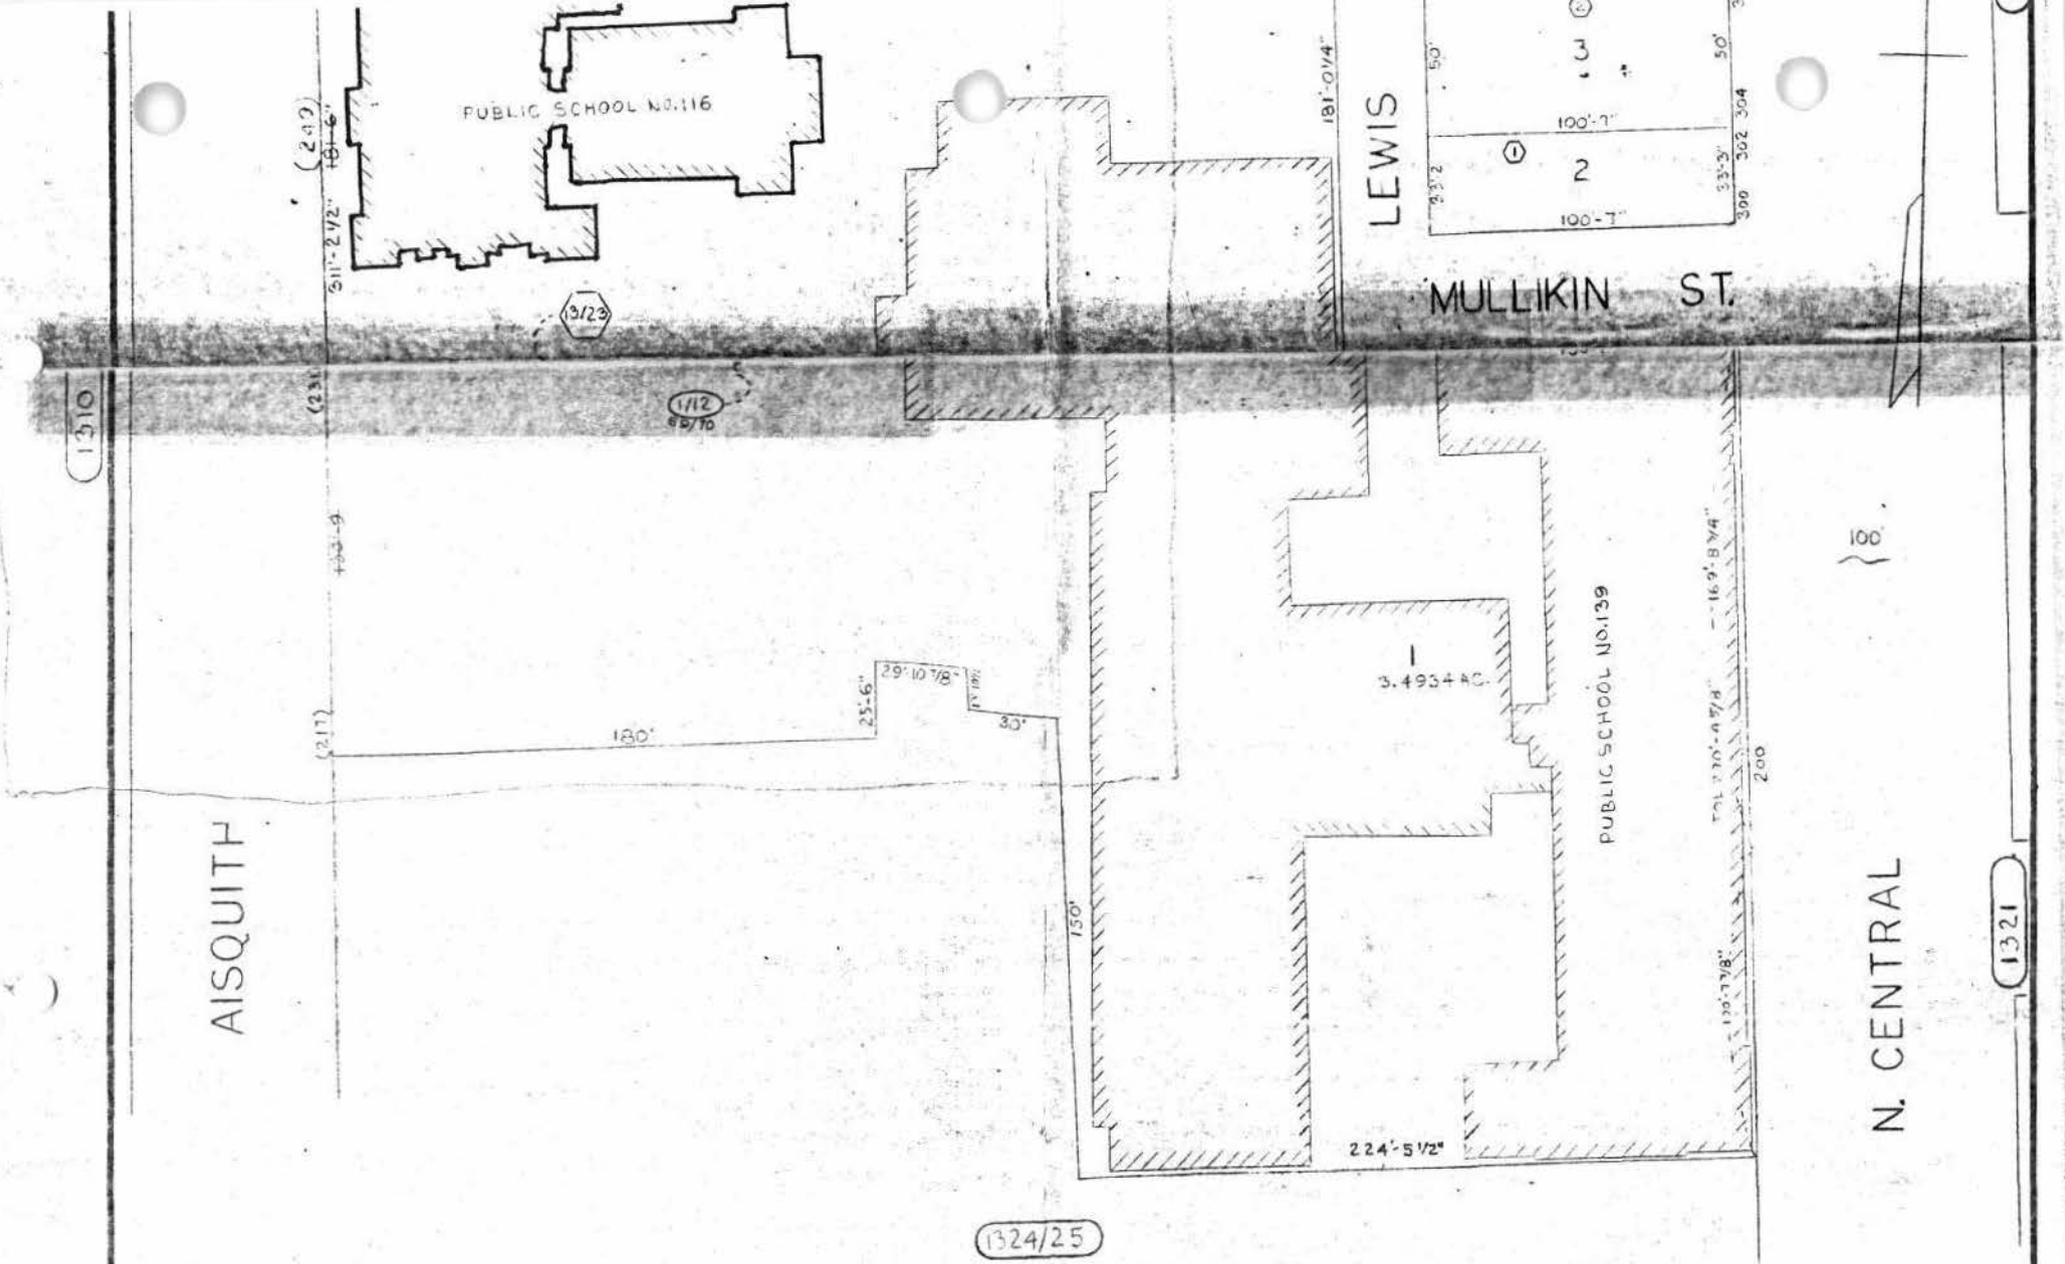

○ DENOTES CONDITION FOR 09/70 BLK 1315

TRACED BY D. GREEN
 LETTERED BY D. G.
 CHECKED BY

NOTICE
 THIS IS A REAL PROPERTY PLAT AS PROVIDED FOR UNDER ARTICLE 76(d) OF THE CITY CHARTER IT IS COMPILED FROM TITLE AND OTHER SOURCES AND IS NOT AN AUTHENTIC SURVEY.

CITY OF BALTIMORE
 DEPARTMENT OF PUBLIC WORKS
 PROPERTY LOCATION DIVISION
 WARD 5 SECTION 9
 BLOCK 1320
 SCALE 1" = 50 FT. DATE FEB 1970

B-48

NATIONAL REGISTER OF HISTORIC PLACES

PROPERTY PHOTOGRAPH FORM

(Type all entries - attach to or enclose with photograph)

STATE Maryland	
COUNTY Baltimore City	
FOR NPS USE ONLY	
ENTRY NUMBER	DATE

NHT
B-42

SEE INSTRUCTIONS

1. NAME			
COMMON: Public School #116			
AND/OR HISTORIC: Eastern Female High School			
2. LOCATION			
STREET AND NUMBER: 249 Aisquith Street			
CITY OR TOWN: Baltimore			
STATE: Maryland	CODE 24	COUNTY: Baltimore City	CODE 510
3. PHOTO REFERENCE			
PHOTO CREDIT: Philip Sibley			
DATE OF PHOTO: 1969			
NEGATIVE FILED AT: Commission for Historical and Architectural Preservation, 402 City Hall, Baltimore, Maryland			
4. IDENTIFICATION			
DESCRIBE VIEW, DIRECTION, ETC. Eastern Female High School (P. S. #116) from the West			



Eastern Female High School
(School # 116)

Public or private?
Old Salem schools?
N.C. 1876?

if public not
true -

The Eastern Female High School was one of the first High Schools in the country to be built for the purpose of giving a comprehensive education to girls. It was built in 1869 by the architect Col. R. Snowden Andrews. The cost of the school, including demolition of the old building and erection of the new one, was \$97,805.70. * Located at the corner of Aisquith and Orleans streets it opened in the September of 1870 with an enrollment of 350 pupils.

Architecturally, the building is of the Italian Villa/Mannerist style. It is built of red brick with stone trim and consists of two main blocks and three towers. The main block which is recessed behind the towers has a wooden porch/loggia extending across the entire front. It has elaborate projecting wood molded cornices.

* 249 N. Aisquith Street

Written by Susan Hammond (Mrs Roger)

Baltimore City Volunteer for M.H.T.

for NB #3

B-City 42

1. STATE
 COUNTY
 TOWN
 STREET NO. *Asquith + Orleans St*
 VICINITY
 ORIGINAL OWNER
 ORIGINAL USE
 PRESENT OWNER
 PRESENT USE
 WALL CONSTRUCTION
 NO. OF STORIES

HISTORIC AMERICAN BUILDINGS SURVEY
 INVENTORY
 2. NAME *0042*
 DATE OR PERIOD
 STYLE
 ARCHITECT
 BUILDER
 3. FOR LIBRARY OF CONGRESS USE

4. NOTABLE FEATURES, HISTORICAL SIGNIFICANCE AND DESCRIPTION
 OPEN TO PUBLIC
Eastern Female High School
c. 1869
arch: Andrews, R. S. Snowden A/1/1870
other work: Franklin St Church passage

about to be torn down.
School #116
want to tear it down for
a play-ground.

5. PHYSICAL CONDITION OF STRUCTURE Endangered Interior Exterior

6. LOCATION MAP (Plan Optional) 7. PHOTOGRAPH

8. PUBLISHED SOURCES (Author, Title, Pages)
 INTERVIEWS, RECORDS, PHOTOS, ETC.

9. NAME, ADDRESS AND TITLE OF RECORDER
Ro Sommerville
 DATE OF RECORD

SUPPLEMENTAL INFORMATION AND PHOTOGRAPHS MAY BE ADDED ON SHEET OF SAME SIZE

Highways + Parks

Edgar Jones write it

Mon. Morning Sun.

Fed Bill not passed.



HISTORIC PRESERVATION CERTIFICATION
APPLICATION — PART 1
 (Pursuant to the Tax Reform Act of 1976)

Instructions: Applicant should read the instructions carefully before completing application. No Certification may be made unless a completed application form has been received (P.L. 94-455). Use typewriter or print clearly in dark ink to complete the application form. If additional space is needed to complete Part 1, use the reverse side or a separate plain sheet of paper clearly indicating the owner's name and mailing address. Part 1 of this application may be completed and sent to the appropriate State Historic Preservation Officer at any time during the year, and may be sent separately or with Part 2.

PART 1 EVALUATION OF SIGNIFICANCE

1. NAME OF PROPERTY: Eastern Female High School (Public School #116)

Address of property: Street 249 Aisquith Street

City Baltimore County ---- State Maryland Zip Code _____

Name of historic district in which property is located: _____

2. DESCRIPTION OF PHYSICAL APPEARANCE:

(see instructions for map and photograph requirements—use reverse side if necessary) The Eastern Female High School built in 1869-1870 is typical of the Italian Villa mode of late 19thC architecture, as evidenced by its rectangular plan, towers and bracketing, with the vertical lines of the towers, tall windows and porch columns counter-balanced by the horizontal lines of the rusticated

3. STATEMENT OF SIGNIFICANCE: Founded in 1844, the Eastern Female High School was one of the pioneer public high schools in the country devoted to secondary education for women. Of the two female high schools established in the city in 1844, this school is the only one extant. In 1851 the 1844 structure was demolished and Colonel R. Snowden Andrews (1830-1903)

Date of construction (if known): 1869-1870 Original site Moved Date of alterations (if known): _____

NAME AND MAILING ADDRESS OF OWNER:

Name The Baltimore School Associates

Street 18 Crowninshield Street

City Peabody State Mass. Zip Code 01960

Telephone Number (during day): Area Code 617-531-0015

I hereby attest that the information I have provided is, to the best of my knowledge, correct, and that I am owner of the property described above

Signature [Signature]

Date 4/18/79

For office use only

The structure described above is included within the boundaries of the National Register historic district and contributes does not contribute to the character of the district.

The structure appears does not appear to meet National Register Criteria for Evaluation (36 CFR 60.6) and will likely will not be nominated to the National Register in accord with the Department of the Interior procedures (36 CFR 60).

The structure is located in a district which appears does not appear to meet National Register Criteria for Evaluation (36 CFR 60.6). will likely will not be nominated to the National Register in accord with Department of the Interior procedures (36 CFR 60), and appears does not appear to contribute to the character of the district.

Signature [Signature]

Date 4-4-79

State Historic Preservation Officer

This property has been evaluated according to the criteria and procedures set forth by the Department of the Interior (36 CFR 67) and, if subject to depreciation under section 167 of the Internal Revenue Code of 1954,

is hereby certified a historic structure.

does not contribute to the character of the historic district and does not merit certification as a historic structure. Reasons given on the attached sheet.

Signature _____

Date _____

Keeper of the National Register

2. Continued

stone foundation, the balustrade, the belt courses and the prominent cornice. The west facade includes a wood loggia which spans the space between the towers. Other important details are the triple central window with its pedimented hood, and the brick dripstones with white keystones at the street level. The west facade is symmetrical, consisting of two corner towers with two bays of two windows in each and a narrower center bay. The lower roof eaves have a deep cornice supported by elaborate double brackets, except for the central bay where the cornice is interrupted by a classical pediment. The towers, taller than the body of the school, have low pyramidal roofs.

There are two large flat arches on the loggia at the end bays, supported by square columns. A projecting arch in the central bay is supported by a pair of columns, and the entire length of the loggia has a wood balustrade. All windows are flat arched except for three round arched windows in the second level of the central bay, a large central window flanked by smaller windows. The triple unit is tied together with a limestone "eyebrow" molding. The north and south elevations of the school are low-keyed variations from the western facade, without porches or loggia, and with only one tower at the south facade.



3. Continued

was selected to design a new building for the Eastern Female High School. Construction began in 1869, and the new facility was dedicated in September of 1870, accommodating six hundred pupils. Among the prominent graduates of the high school were Lizette Woodworth Reese (1872), a poet, and Mrs. William Buttner (1904), one of the founders of the Campfire Girls. A teachers' association was formed at Eastern Female High School in the 1870's, becoming the Public School Teacher's Association still in existence today.


From its founding the Eastern Female High School was noted for its innovative educational program, preparing girls for college or teachers' school, or through a senior business course of study, for a vocation. The school facilities included an art gallery and a library. In 1907 the high school moved to larger quarters, and the existing building was given over to use as a grammar school.

The Eastern Female High School was declared an official Baltimore City Landmark in January, 1971 by the Mayor and City Council.


B-42
Eastern Female High School (Public School #116, Aisquith School House Apartments)
249 N. Aisquith Street
Block 1320, Lot 001A
Baltimore City
Baltimore East Quad.

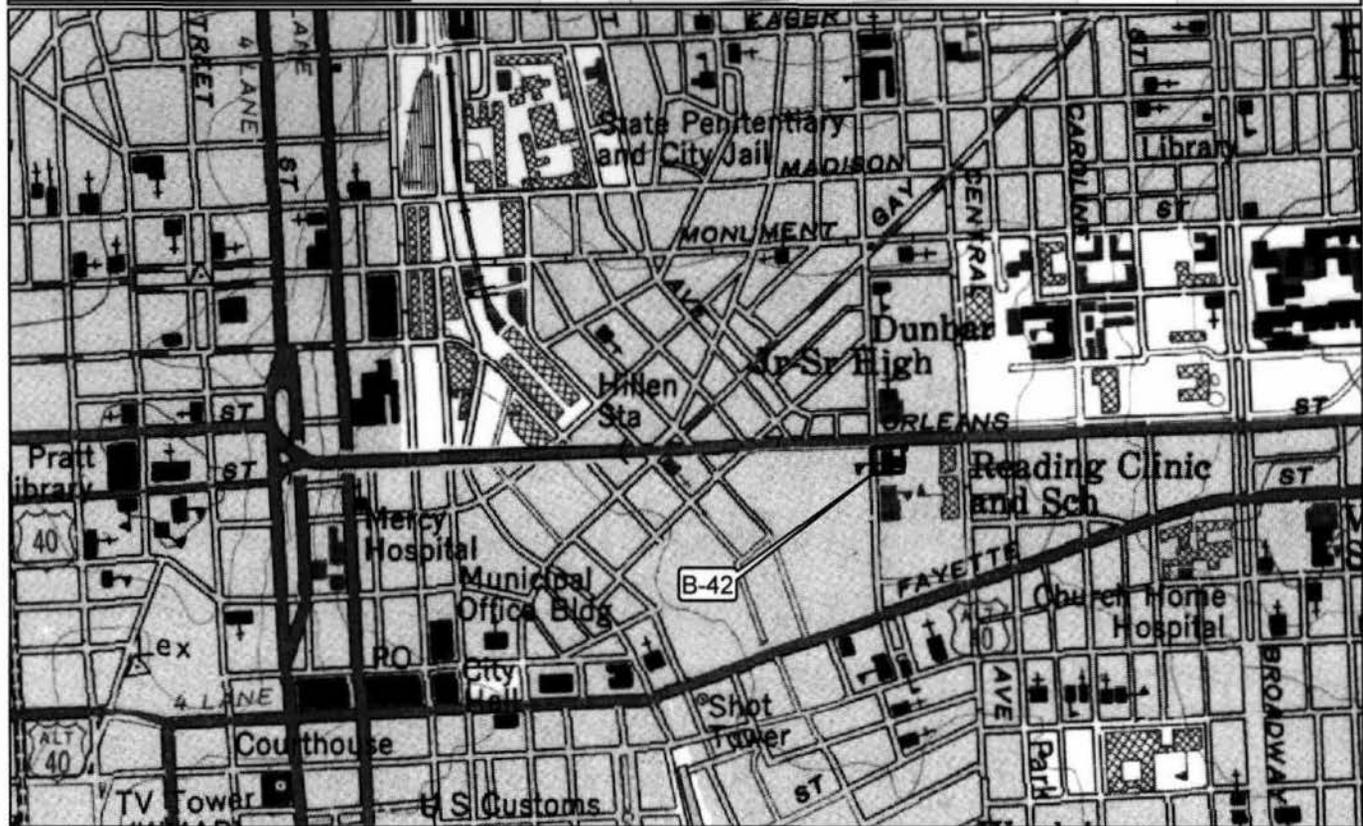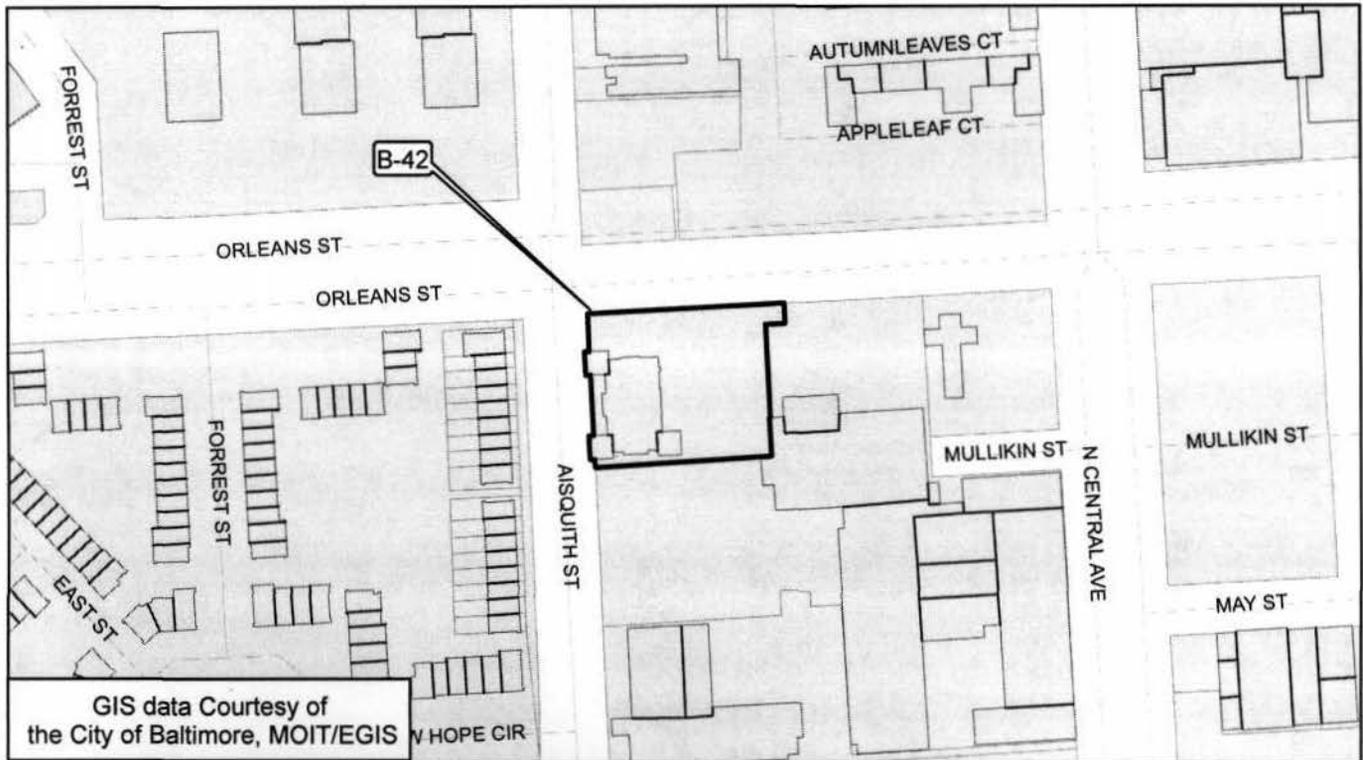

B-42

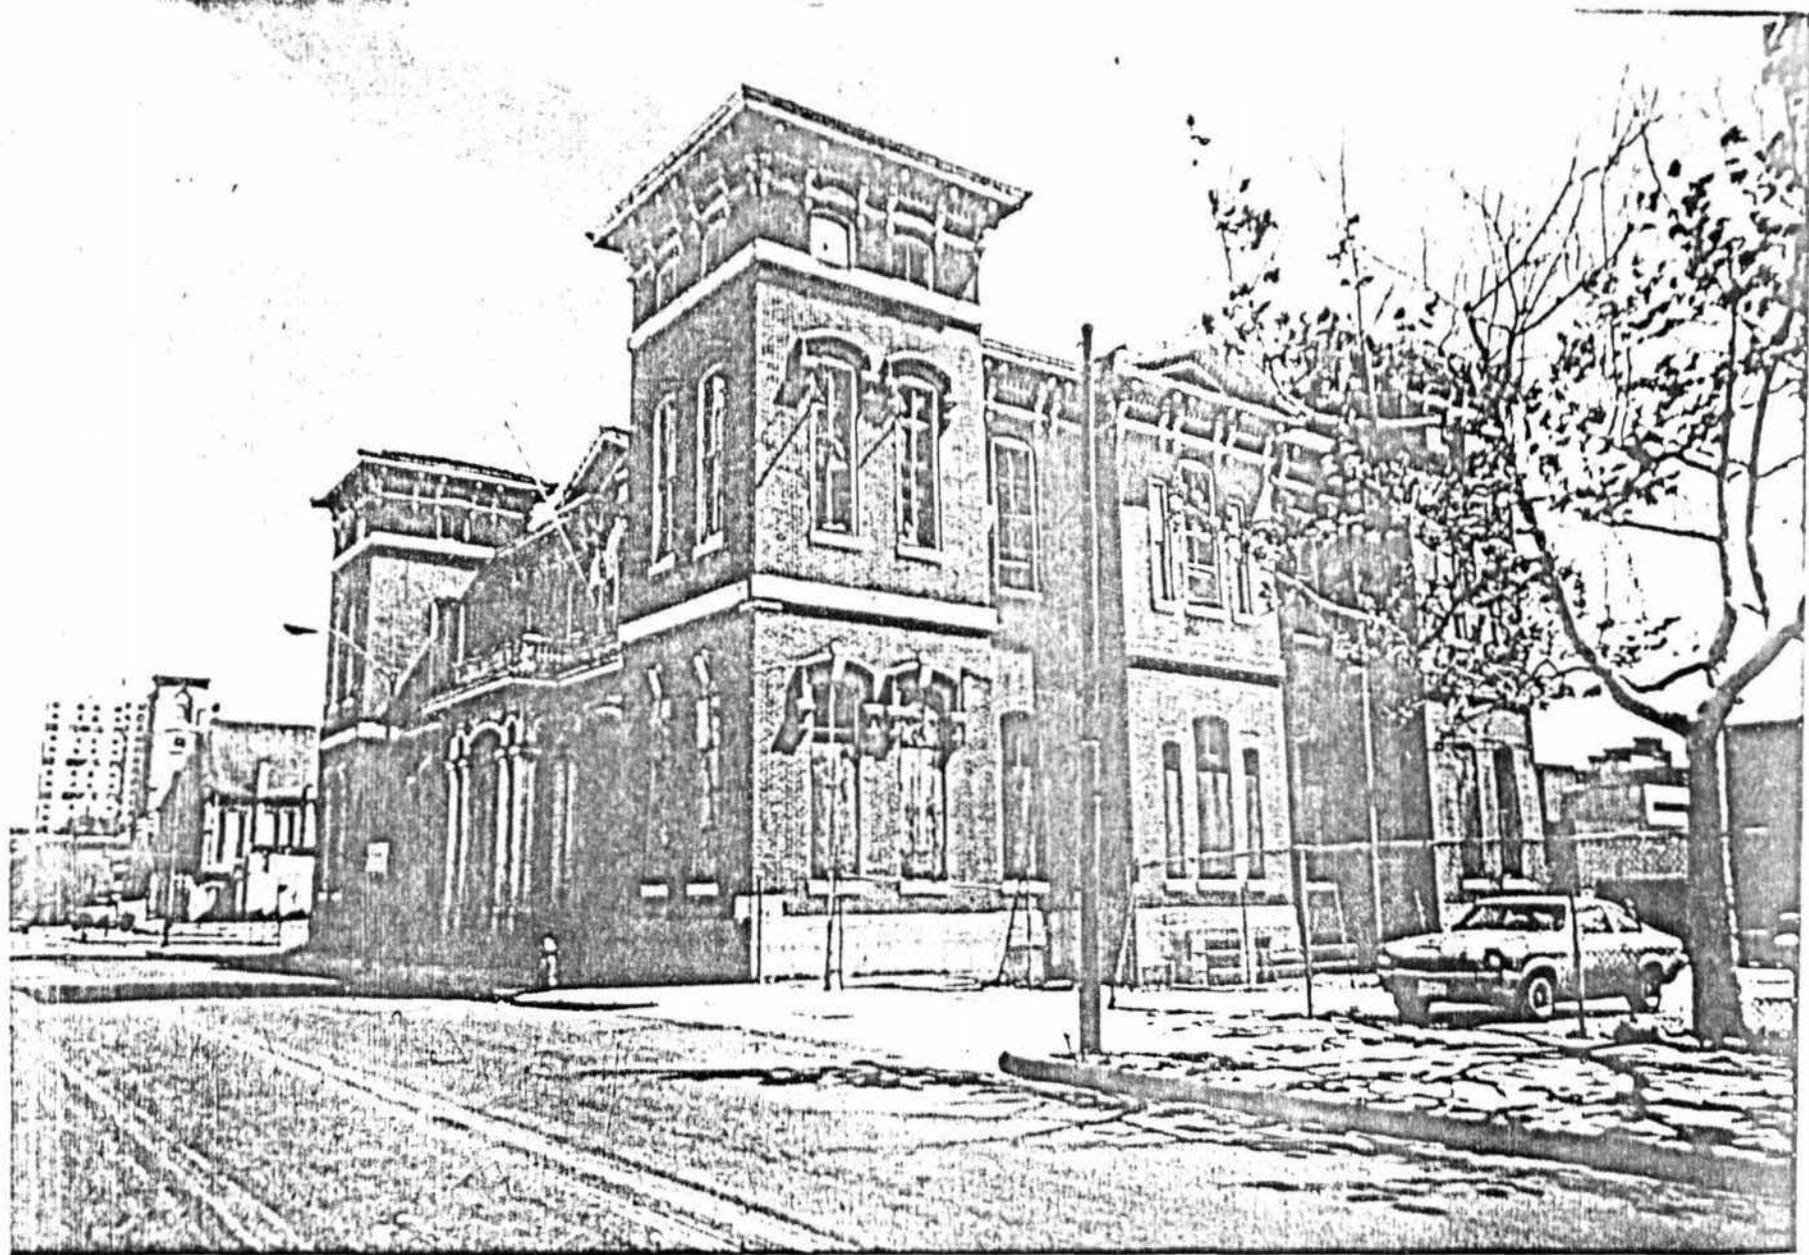

116

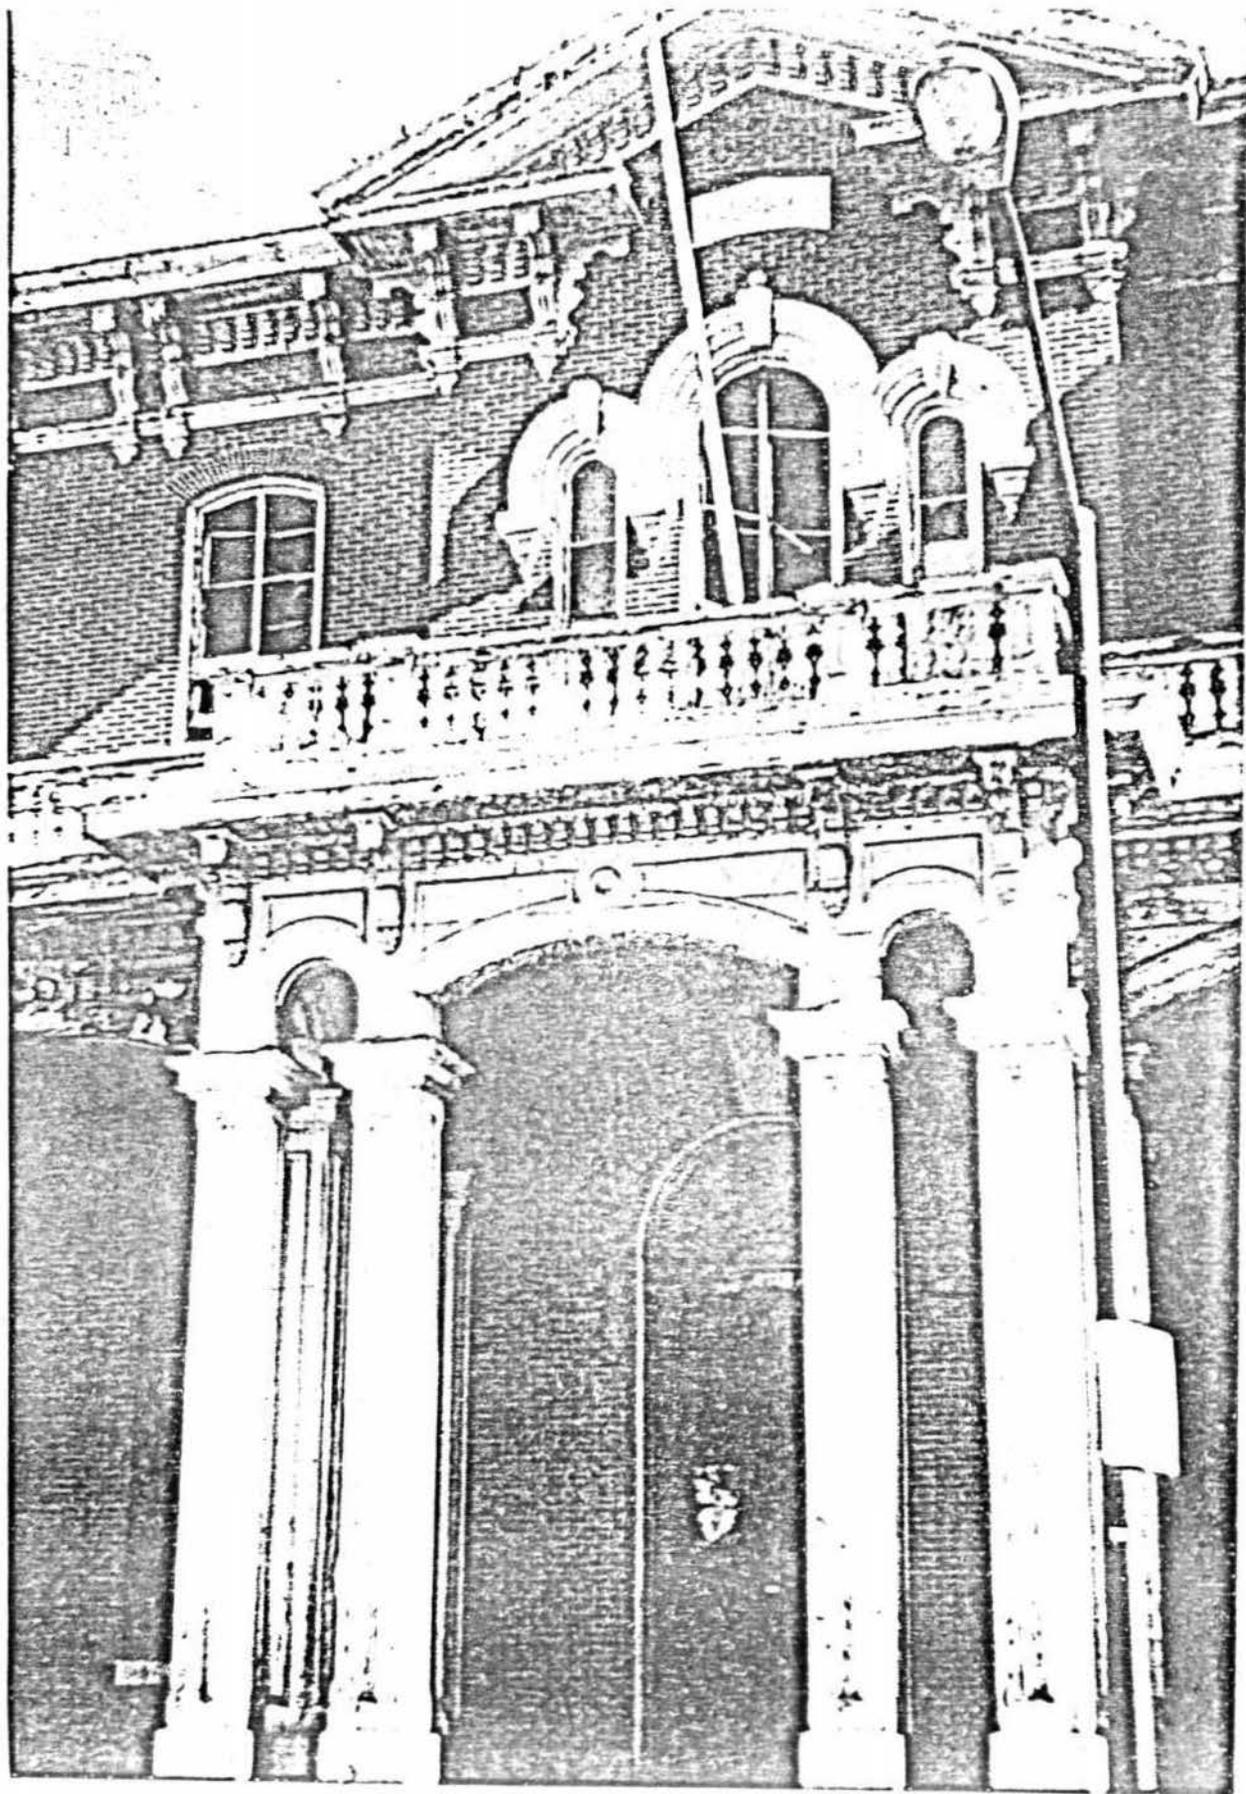

4116 T. 44

CHAP proposed to City Council as landmark
EASTERN FEMALE HIGH SCHOOL 1870

B-42

0042

(School #116)

MAGI #0406427502



249 Aisquith Street

1869

Architect: R. Snowden Andrews

The Eastern Female High School was one of the first high schools in the country to be built for the purpose of giving a comprehensive education to girls. Having been established in 1844 at another location, the new building was located at the corner of Aisquith and Orleans Streets. It was completed in 1870 and opened with an enrollment of 350 pupils. The total cost of the erection of the new school was \$97,805.70.

The architect was R. Snowden Andrews, a prominent Baltimore architect of the Victorian era. Architecturally, the building is of the Italian Villa/Mannerist style. It is built of red brick with stone and white wood trim. One outstanding feature is the elaborate bracketing of the three towers at the roofline. The main section, which is recessed between two of the towers, has a wooden porch extending across the front.

This building is a fine example of the style of architecture favored at the time of The Civil War.

Deed ref: SCL 5743/146

Wd: 5 Sec: 9

Blk: 1315 Lots: 13-23

Lot size: 181' x 336'

Owner: Mayor and City Council of Baltimore



Eastern Female High School # 116

249 Asquith St.

1869

architect: R Snowden Andrews

B-42

CHAP

Eastern Female High School
#116

249 Asquith St.

1869

Andrews