


# Easement

B-4248

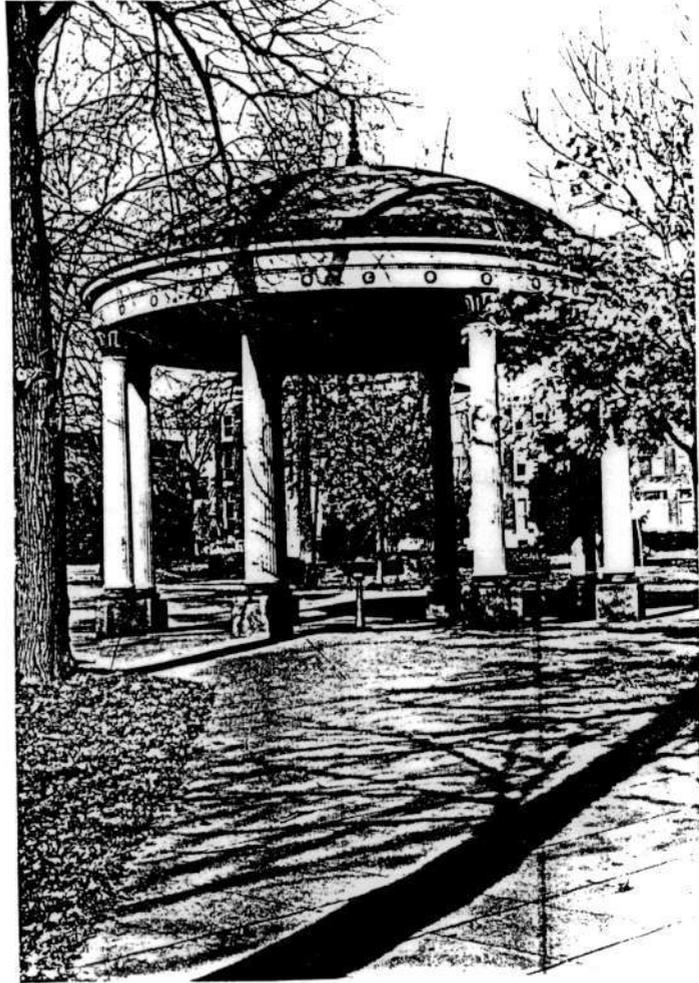

UNION SQUARE SPRING  
BALTIMORE CITY

EASEMENT EXHIBIT NO.B, Page 3 of 8

View of Springhouse from North

SCALE:

PREPARED: CAM 3/88

MARYLAND HISTORICAL TRUST

NORTH

SIGNED ORIGINAL ON FILE WITH THE M.H.T.

GRANTOR

GRANTEE

# Easement

B-4248



UNION SQUARE SPRING BALTIMORE CITY	View of Springhouse from East SCALE: PREPARED: CAM 3/88 MARYLAND HISTORICAL TRUST	NORTH
EASEMENT EXHIBIT NO. B, Page 4 of 8		GRANTOR GRANTEE
SIGNED ORIGINAL ON FILE WITH THE M.H.T.		

# Easement

B-4248



UNION SQUARE SPRING  
BALTIMORE CITY

EASEMENT EXHIBIT NO. B, Page 5 of 8

Interior detail of Springhouse

SCALE:

PREPARED: CAM 3/88

MARYLAND HISTORICAL TRUST

NORTH


SIGNED ORIGINAL ON FILE WITH THE M.H.T.

GRANTOR

GRANTEE

# Easement

B-4248

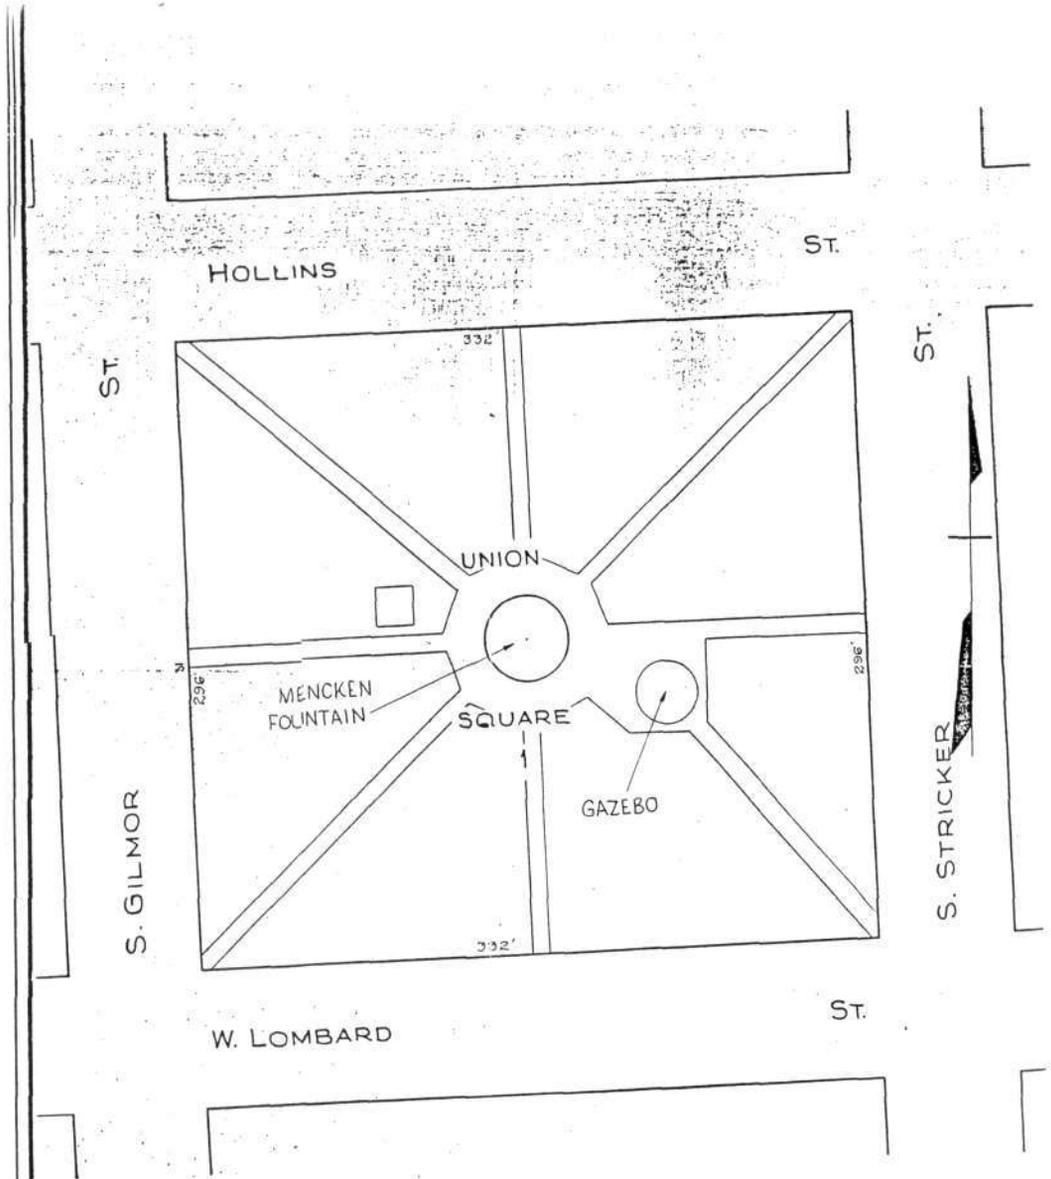

TRACED BY *S. Moorehead*  
LETTERED BY *G. Moorehead*  
CHECKED BY

**NOTICE**  
THIS IS A REAL PROPERTY MAP PROVIDED  
FOR UNDER ARTICLE 100 OF THE CITY CHARTER.  
IT IS COMPILED FROM TITLE AND OTHER  
SOURCES AND IS NOT AN AUTHENTIC SURVEY.

CITY OF BALTIMORE  
DEPARTMENT OF PUBLIC WORKS  
BUREAU OF SURVEYS  
PROPERTY LOCATION DIVISION  
WARD 19 SECTION 7  
BLOCK 230  
SCALE 1" = 40 FT. DATE July 1988

FIG. 40-21-32110


UNION SQUARE SPRING  
BALTIMORE CITY

EASEMENT EXHIBIT NO. B, Page 2 of 8

Site Plan  
SCALE: 1" = 40'  
PREPARED: CAM 3/88  
MARYLAND HISTORICAL TRUST

NORTH

B-4248  
Union Square Springhouse  
Block 0230 Lot 001  
Baltimore City  
Baltimore West Quad.

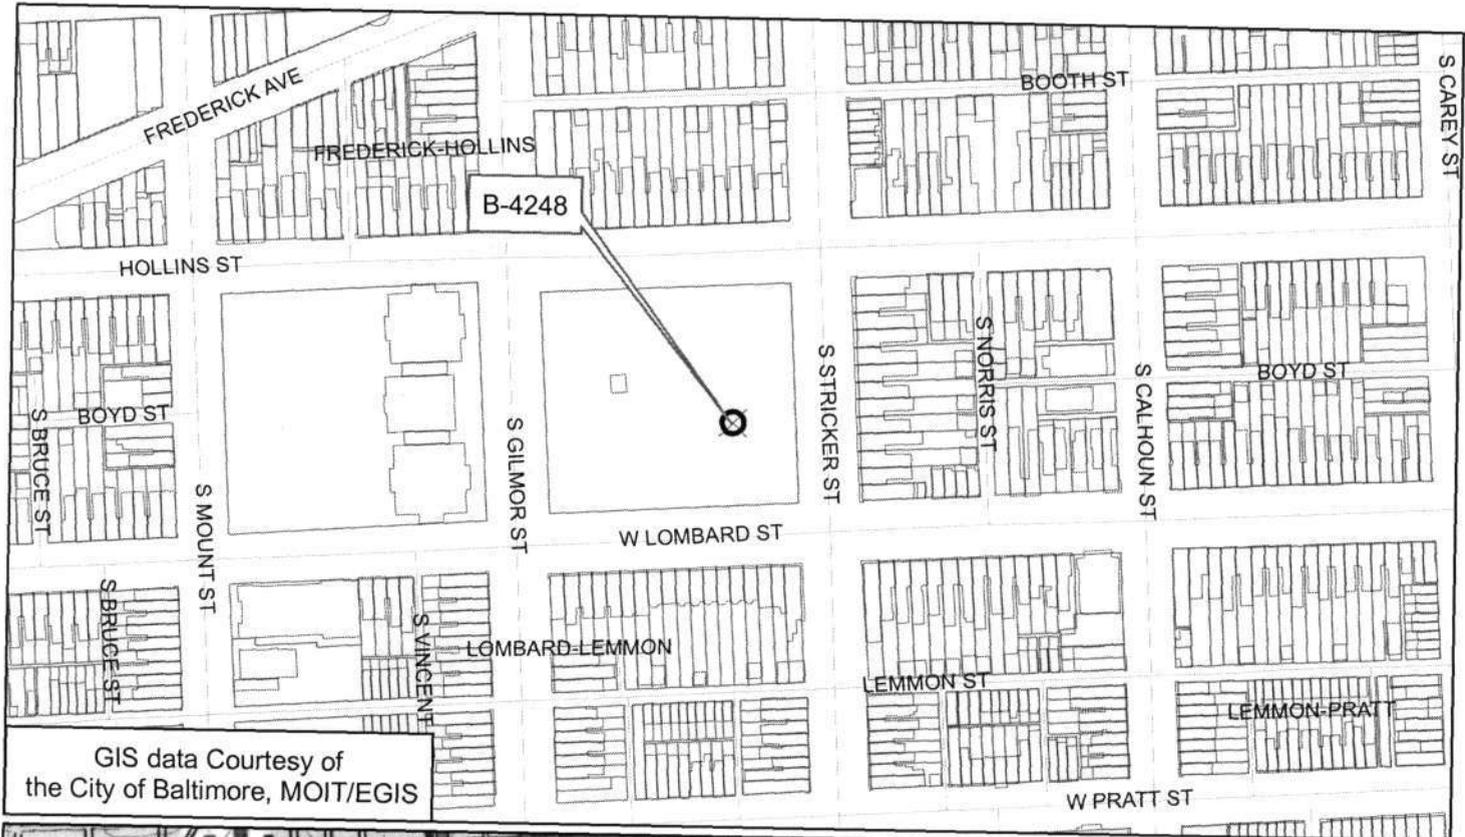

GIS data Courtesy of  
the City of Baltimore, MOIT/EGIS

