

Maryland Historical Trust  
State Historic Sites Inventory Form

MARYLAND INVENTORY OF  
HISTORIC PROPERTIES

Survey No. BA-2747

Magi No.

DOE  yes  no

**1. Name** (indicate preferred name)

historic MEROS-BEAM HOUSE

and/or common MEROS HOUSE

**2. Location**

street & number 7115 OXFORD ROAD  not for publication

city, town BALTIMORE 21212  vicinity of 2nd congressional district

state MARYLAND county BALTIMORE COUNTY

**3. Classification**

Category	Ownership	Status	Present Use
<input type="checkbox"/> district	<input type="checkbox"/> public	<input checked="" type="checkbox"/> occupied	<input type="checkbox"/> agriculture <input type="checkbox"/> museum
<input type="checkbox"/> building(s)	<input checked="" type="checkbox"/> private	<input type="checkbox"/> unoccupied	<input type="checkbox"/> commercial <input type="checkbox"/> park
<input checked="" type="checkbox"/> structure	<input type="checkbox"/> both	<input type="checkbox"/> work in progress	<input type="checkbox"/> educational <input checked="" type="checkbox"/> private residence
<input type="checkbox"/> site	<b>Public Acquisition</b>	<b>Accessible</b>	<input type="checkbox"/> entertainment <input type="checkbox"/> religious
<input type="checkbox"/> object	<input type="checkbox"/> in process	<input checked="" type="checkbox"/> yes: restricted	<input type="checkbox"/> government <input type="checkbox"/> scientific
	<input type="checkbox"/> being considered	<input type="checkbox"/> yes: unrestricted	<input type="checkbox"/> industrial <input type="checkbox"/> transportation
	<input checked="" type="checkbox"/> not applicable	<input type="checkbox"/> no	<input type="checkbox"/> military <input type="checkbox"/> other:

**4. Owner of Property** (give names and mailing addresses of all owners)

name STANLEY C. AND ANITA L. MEROS [See also 4.1]

street & number 7115 OXFORD ROAD telephone no.: (410)494-4560

city, town BALTIMORE state and zip code MARYLAND 21212-1617

**5. Location of Legal Description**

courthouse, registry of deeds, etc. BALTIMORE COUNTY COURTS BUILDING liber 8629

street & number BOSLEY AND CHESAPEAKE AVENUES, folio 014

city, town TOWSON state MARYLAND

**6. Representation in Existing** Historical Surveys

title None known

date  federal  state  county  local

depository for survey records

city, town state

# 7. Description

Survey No. BA-2747

**Condition**

excellent  
 good  
 fair

deteriorated  
 ruins  
 unexposed

**Check one**

unaltered  
 altered

**Check one**

original site  
 moved      date of move \_\_\_\_\_

Prepare both a summary paragraph and a general description of the resource and its various elements as it exists today.

[See 7.1 et. seq.]

# 8. Significance

Survey No. BA-2747

Period	Areas of Significance—Check and justify below			
<input type="checkbox"/> prehistoric	<input type="checkbox"/> archeology-prehistoric	<input type="checkbox"/> community planning	<input type="checkbox"/> landscape architecture	<input type="checkbox"/> religion
<input type="checkbox"/> 1400-1499	<input type="checkbox"/> archeology-historic	<input type="checkbox"/> conservation	<input type="checkbox"/> law	<input type="checkbox"/> science
<input type="checkbox"/> 1500-1599	<input type="checkbox"/> agriculture	<input type="checkbox"/> economics	<input type="checkbox"/> literature	<input type="checkbox"/> sculpture
<input type="checkbox"/> 1600-1699	<input checked="" type="checkbox"/> architecture	<input type="checkbox"/> education	<input type="checkbox"/> military	<input type="checkbox"/> social/humanitarian
<input type="checkbox"/> 1700-1799	<input type="checkbox"/> art	<input type="checkbox"/> engineering	<input type="checkbox"/> music	<input type="checkbox"/> theater
<input checked="" type="checkbox"/> 1800-1899	<input type="checkbox"/> commerce	<input type="checkbox"/> exploration/settlement	<input type="checkbox"/> philosophy	<input type="checkbox"/> transportation
<input type="checkbox"/> 1900-	<input type="checkbox"/> communications	<input type="checkbox"/> industry	<input type="checkbox"/> politics/government	<input type="checkbox"/> other (specify)
		<input type="checkbox"/> invention		

**Specific dates** 1928-1930      **Builder/Architect** Harold Appleton Stillwell

check: Applicable Criteria:  A  B  C  D  
and/or

Applicable Exception:  A  B  C  D  E  F  G

Level of Significance:  national  state  local

Prepare both a summary paragraph of significance and a general statement of history and support.

[See 8.1 et seq.]

1. Form Prepared By

name title

organization

street & number

city or town

# 9. Major Bibliographical References

Survey No. BA-2747

[See 9.1]

# 10. Geographical Data

Acreage of nominated property 0.29Ac (12,825 s.f.)

Quadrangle name \_\_\_\_\_

Quadrangle scale \_\_\_\_\_

UTM References do NOT complete UTM references

A	<input type="text"/>	<input type="text"/>	<input type="text"/>
	Zone	Easting	Northing

B	<input type="text"/>	<input type="text"/>	<input type="text"/>
	Zone	Easting	Northing

C	<input type="text"/>	<input type="text"/>	<input type="text"/>
---	----------------------	----------------------	----------------------

D	<input type="text"/>	<input type="text"/>	<input type="text"/>
---	----------------------	----------------------	----------------------

E	<input type="text"/>	<input type="text"/>	<input type="text"/>
---	----------------------	----------------------	----------------------

F	<input type="text"/>	<input type="text"/>	<input type="text"/>
---	----------------------	----------------------	----------------------

G	<input type="text"/>	<input type="text"/>	<input type="text"/>
---	----------------------	----------------------	----------------------

H	<input type="text"/>	<input type="text"/>	<input type="text"/>
---	----------------------	----------------------	----------------------

### Verbal boundary description and justification

Plat of Stoneleigh 7/87; Block 6; 20' of Lot 4 and Lots 5, 6, 7...  
Being property described in deed to Meros (and originally to Beam)

### List all states and counties for properties overlapping state or county boundaries

state	N/A	code	county	code
-------	-----	------	--------	------

state	code	county	code
-------	------	--------	------

# 11. Form Prepared By

name/title Wilma J. Zimmerman

organization \_\_\_\_\_

date December 9, 1993

street & number 716 Stevenson Lane

telephone (410) 828-8557

city or town Towson

state Maryland

The Maryland Historic Sites Inventory was officially created by an Act of the Maryland Legislature to be found in the Annotated Code of Maryland, Article 41, Section 181 KA, 1974 supplement.

The survey and inventory are being prepared for information and record purposes only and do not constitute any infringement of individual property rights.

return to: Maryland Historical Trust  
Shaw House  
21 State Circle  
Annapolis, Maryland 21401  
(301) 269-2438

MARYLAND HISTORICAL TRUST  
DHCP/DHCD  
100 COMMUNITY PLACE  
CROWNSVILLE, MD 21032-2023  
514-7600

## 7.1: Meros-Beam House

CONTRIBUTING RESOURCE COUNT: 1

The Meros-Beam house is located on the east side of the Oxford Road, south of Hatherleigh Road, in the original section of the subdivision of Stoneleigh. Stoneleigh lies on the east side of York Road, approximately one-half mile north of the 1918 Baltimore City Line. The siting of the house conforms with the community setbacks, and the lot's grade above the road elevation contributes to the building's massive and imposing appearance.

The Spanish Eclectic dwelling was constructed in the late 1920's of concrete block construction with strongly textured stucco exterior walls and a green, straight-barrel mission tile roof on the main block and all extensions. It is two-storied, symmetrical, three-bay and side-gabled with many elements of the contemporary Tudor style. There are double stucco chimneys with flared caps centered on each gable, a central two-story projecting bay in the front, an off-center two-story wing on the rear, and symmetrical porches on each end. Board and batten shutters which flank all double-hung sash have been removed by the current owner for refinishing prior to re-hanging.

The principal facade faces west, toward the road. The arched and paneled wood entrance door with a leaded glass light in one of the panels is located in the central bay projection and accentuated by three elliptical arches supported by two Doric columns forming a covered entryway. There is also a single arch without columns on the north and south facades of the entryway. A double casement window on the second floor is capped by a pair of arched recesses; this is set into a larger arched niche mimicking the first floor entrance and further enhanced by a wrought iron false balcony railing. Rectangular recessed panels flank the casement. 6/6 windows are centered in the remaining bays on each floor of the main block. The facade of the open porch on the north end repeats the three elliptical arches supported by the same Doric columns of the entrance. The street facade of the enclosed sun porch on the south end repeats the three-arched pattern with the larger center arch containing an arched double casement window and flanked with arched recesses similar to the rectangular recesses on the second floor of the front projection. These three arched features are further enhanced by wood raised panel inserts below.

The north facade of the main block is two bays wide; two casement doors are located in the western bay on the first floor and 6/6 windows above in each bay on the second floor. Two gable vents flank the chimney. The most imposing feature of the north facade is the open porch with its three arched openings of equal height and size. The three arches with Doric columns of the open porch's street facade is repeated on its rear facade. Inside the porch, two rectangular ten-light casement doors access the front portion of the dwelling.

The asymmetrical east facade is four bays wide with the rear wing located in the third bay from the south. This wing is one bay wide and deep with two standard-sized 6/6 windows centered on both the south and east facades of the first floor and a six-light-over-two-panel door located on the north facade which accesses a small porch. A single, smaller 6/6 window is centered on the second floor rear facade of this wing. The first

## 7.2: Meros-Beam House

floor fenestration of the main block consists of a six-light casement window in the second bay and a small 6/6 window in the fourth (northern) bay. Two rectangular fifteen-light casement doors which replaced two double sash windows on the first floor's southernmost bay provide access to the recently added wood deck. Second floor fenestration consists of 6/6 windows in each of the end bays and an eight-light casement window in the second bay. A two-car garage with unremarkable overhead doors is located in the third and fourth bays of the basement level of the wing extension and small porch. Access to the garage is from a downward sloping drive between stuccoed retaining walls.

The south facade of the main block is partially obscured by the property line landscaping, but it again repeats the two bay symmetry of the north facade with two 6/6 windows on the second floor and two gable vents flanking the chimney. The prominent feature on this facade is the summer porch with its three equal-sized arched double casement windows. The rear facade of this summer porch is a simplified version of the street facade with only one arched casement window (centered) and no stuccoed recesses or wood panels.

The interior of the dwelling is laid out with a center stair passage which provides direct access to all first floor rooms except the rear extension. The back portion of this center passage provides access to the parlor on the south, a small powder room and a small closet pantry, and the kitchen on the north east corner of the dwelling. A hanging electrified light in the entry hall may be original, for it is in keeping with the period of construction and style of the dwelling. The unbracketed open string staircase has plain balusters set into a handrail which ends in a graceful spiral to the newel. The railing and plain balusters continue around the stair opening on the second floor. A pair of square newel posts with pyramidal caps which are set into the railing define the front end of this stair opening on the second floor.

The entire south side of the first floor is occupied by the formal parlor which is entered from the center passage through an unadorned open arch. This room features on the south wall an uncoursed field stone fireplace with a simple wood mantel and a keystone and flat arch over the fire box. Two pairs of ten-light casement doors flank the fireplace and lead to the sunporch. The replacement double casement doors to the rear deck are flanked by paired built-in wooden-shelves-over-paneled-door cupboards which, although added since 1990, are compatible with the original construction and finish. A paneled door leads to the rear of the center passage.

The sunporch is plastered and fully finished with a floor of glazed beige 4" square terra cotta tiles with random insertions of four 1" tiles of brilliant blue. The current owner advises that the radiator which provides heat to this room has been temporarily disconnected pending repair.

The north side of the first floor is occupied by two rooms, the dining room and the kitchen. The larger room used for dining is located in the front of the dwelling and has

## 7.3: Meros-Beam House

three entrances: an unadorned open arch from the center passage, a conventional swing door from the room to the rear, and a double ten-light casement door to the open flagstone porch on the north facade. A replacement brass colonial chandelier hangs in the center of the room.

The smaller room in the rear of the north side contains the kitchen. The current owner has recently renovated this room which had been previously modified in late 1940-50. During the most recent modification, two small single casement windows on the north wall were eliminated to facilitate room layout. The exterior walls have been restuccoed to blend with the original construction. A small room occupies the rear wing and contains a built-in corner cupboard with a rounded arch glass door over a raised panel lower door. The entry into this room was widened during the recent kitchen renovation and the flooring in both rooms was replaced. A flagstone open porch is accessed from this room and forms a portion of the roof of the basement garage.

The center passage, parlor and dining room are surrounded by ogee ceiling moldings and quirk ogee moldings at the top and bottom of the baseboards. There are eight original brass electrified candle sconces located on the north and south walls of the dining room and parlor, two on each wall. There are dark stained oak floors in the public rooms of the first floor and pine floors covered by "wall to wall" carpeting on the second floor. All interior doors are original and consist of one large panel with enriched moldings, are currently darkly stained natural wood, and many have original glass or brass knobs. The interior finish where not replaced is a stippled surface on the plaster walls and ceilings. There are metal ceiling fixtures throughout which date in appearance to early 1930.

The second floor plan consists of the center passage which accesses four rooms located in each corner, a small linen closet, and the bath located in the rear wing. The principal chamber is located in the southwest corner of the second floor, is the largest of the four rooms, and contains two small closets. A second bath which is located in the front center projection is entered from this chamber and consists of the original three fixtures with original handles as well as an enclosed shower located in the space allocated for a closet on the original plans. It is unknown when the structural change was made. A second small chamber is located in the southeast corner of the dwelling and contains a small closet. The north side of the dwelling is divided into two equal-sized rooms with closets. The principal bath located in the rear wing contains two original fixtures and a replacement toilet. The replacement was necessitated by the destruction caused by a tree falling on the back of the house in the early 1960's. The original ceramic tile floor in a black and white woven motif is in good condition. A cedar closet which occupies the remainder of the rear wing is accessed from the northeast corner chamber.

The attic is accessible through a pull-down stair in the center passage and is full height at the ridge. It has open beams and exposed block end walls with partial flooring

## 7.4: Meros-Beam House



over insulation. The central air-conditioning unit is located at the top of the stair opening.

The cellar is entered through the stairs at the rear of the first floor stair passage and through the below-grade garage. It consists of three rooms: one which has been recently renovated located in the northwest corner behind the garage, one being the two-car garage in the northeast corner, and a room along the entire south side which contains the utility services for the dwelling -- the original hot water boiler and expansion tank, a replacement hot water heater, oil tank to fuel the boiler, and laundry tubs. A flush is located on the eastern foundation at the garage wall.

The exterior grounds consist of low plantings and several large mature trees which are common in the community. Walkways and exterior steps are flagstone. The at grade macadam drive from the street on the north end of the lot winds around the side of the dwelling to the rear garage. There are no outbuildings or additional structures except for the contemporary play equipment for the use of the current owner's young children.


7.5: MEROS-BEAM HOUSE

Floorplans.

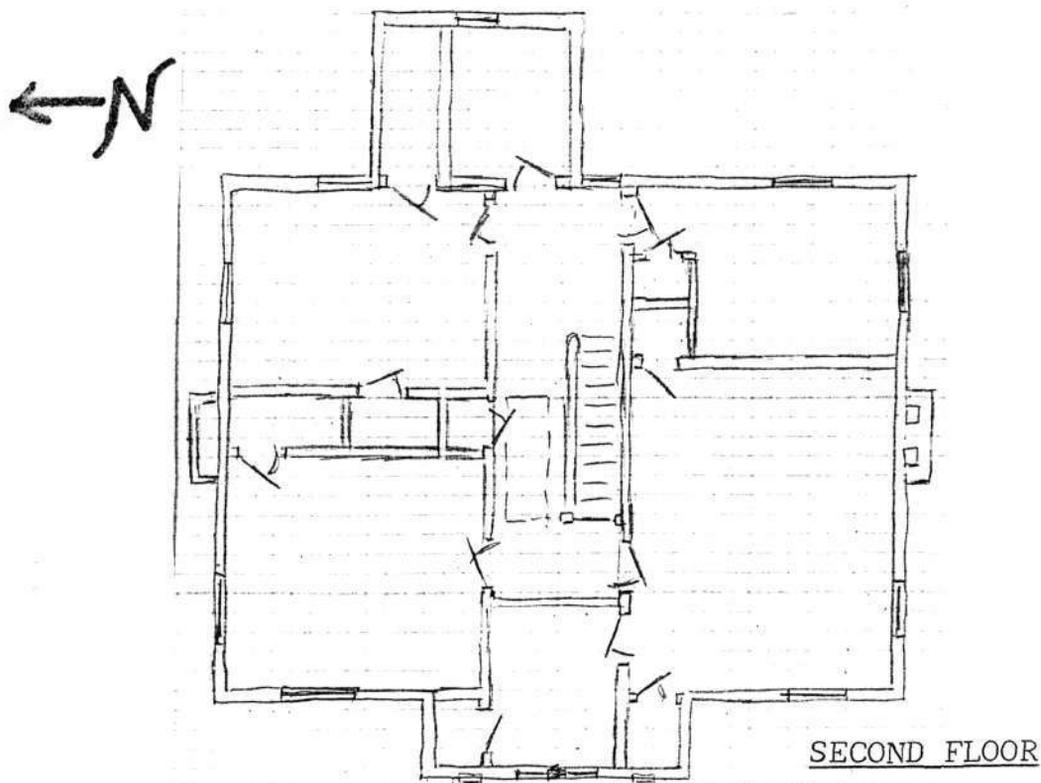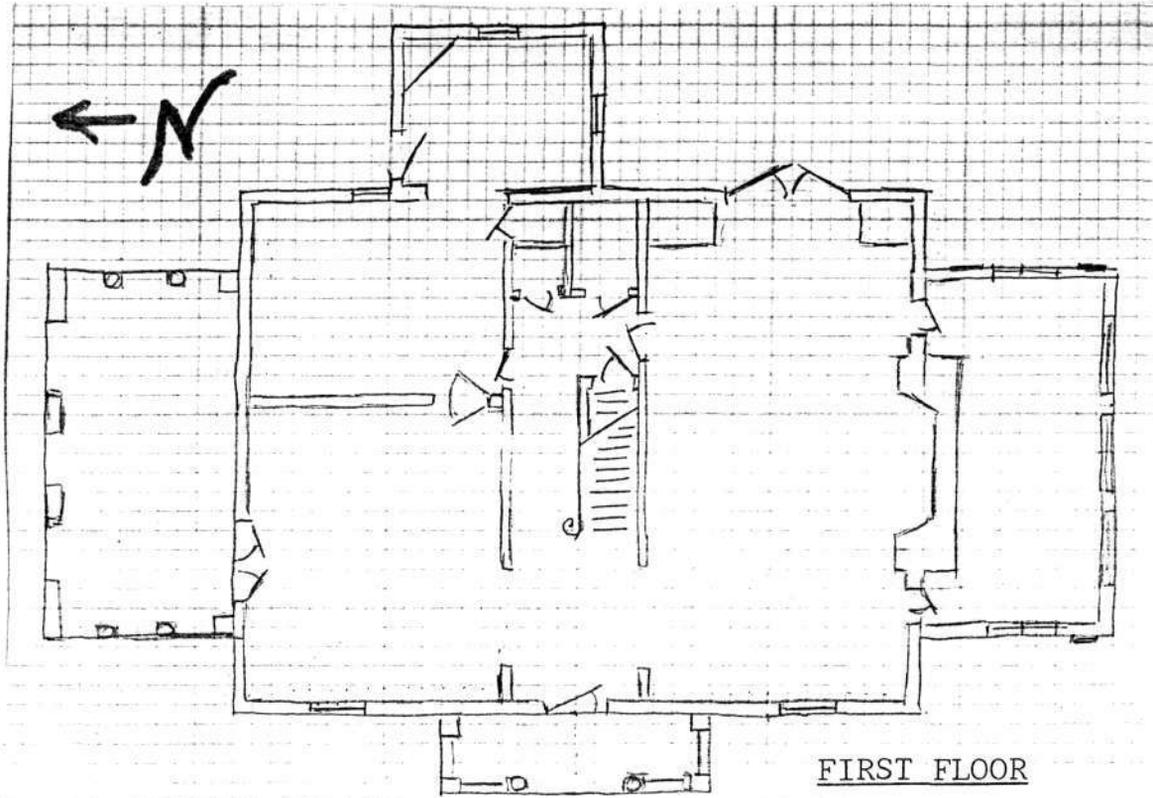

BA-2747

7.6: MEROS-BEAM HOUSE

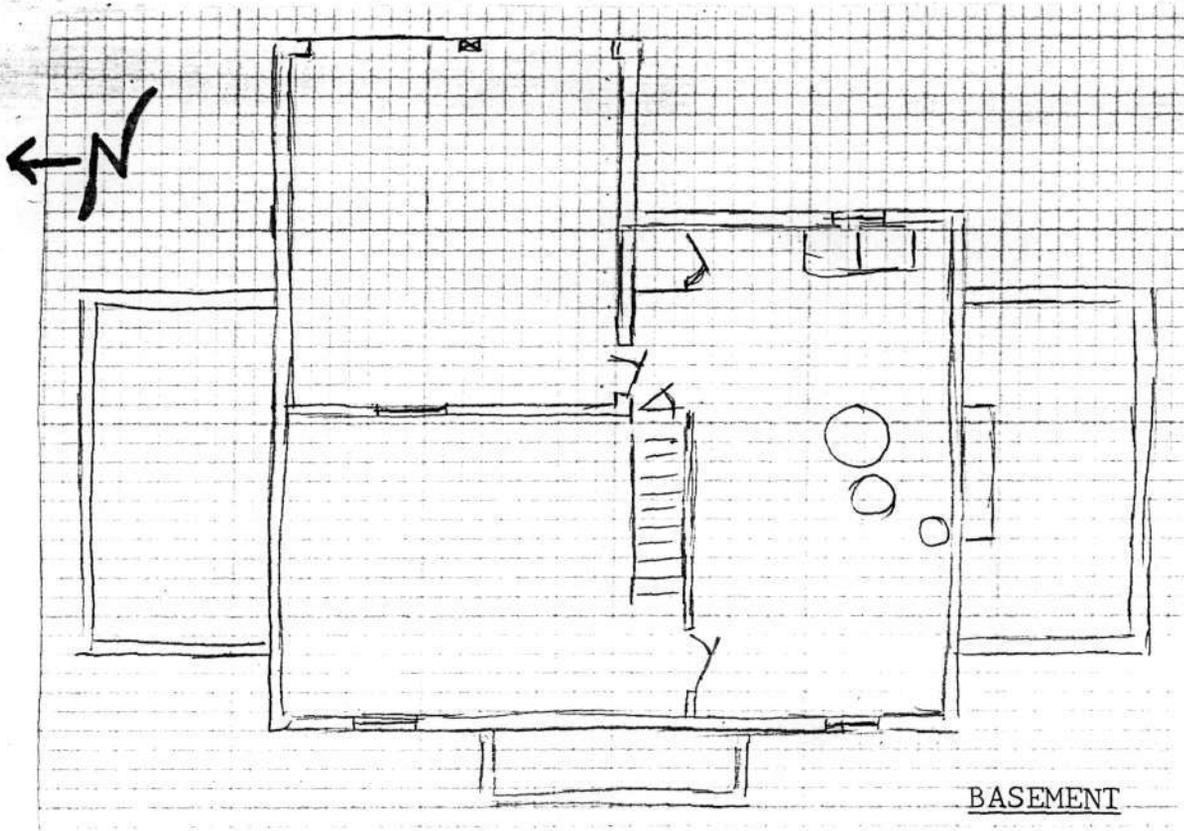

Scale for all: 1" = 10'

## 8.1: MEROS-BEAM HOUSE.

The Meros-Beam House was constructed toward the latter period of the Stoneleigh Corporation's development of a suburban tract of land during the post-World War I building boom. The original plat of Stoneleigh was recorded in 1922 and by mid-1927, over 100 properties had been completed and occupied. A 1955 article in the Baltimore Sun cites that 156 homes had been built by 1930, indicating an acceleration of the building pattern. However, the Stoneleigh Corporation succumbed to the financial difficulties reflected in the nation's faltering economy and was forced in 1930 to sell some of the lots at a reduced price and later (in 1931) went into bankruptcy. The Meros-Beam house was designed by H. A. Stillwell who had been the architect to the Stoneleigh Corporation, and the blueprints are dated September, 1928.

The political jurisdiction of Baltimore County consists of over 610 square miles of land which surrounds Baltimore City on 3.5 sides and stretches north to the Pennsylvania state line. Although there are no incorporated towns or subdivisions within the county, there are individual place names which usually refer to development plans and/or previous large homes or industrial features; e.g., Hampton after the home of the Ridgeleys - Hampton Mansion or Dickeyville after the Dickey Mills which provided employment to many County residents in the Nineteenth Century.

The community of Stoneleigh derives its name from that of a large family home built on 230 acres of land originally purchased in 1850 by Robert P. Brown from William Govane, from which the Govans area of Baltimore City takes its name. Mr. Brown derived his wealth from his father, Dr. George Brown, who had emigrated to Baltimore from Ireland and had been the founder of the Baltimore Medical College and the first president of the University of Maryland's board of regents. Mr. Robert Brown began construction of the family home in 1852, evidently sparing no expense. He engaged the services of the Viennese architect John Rudolph Niernsee who had designed other homes in Baltimore for prominent families. The Robert Taylor Map of 1857 of Baltimore City and County shows an illustration of a massive Italianate three-story dwelling. It is interesting to note that the third floor fenestration of both the main block and the large rear wing of "Stonleigh" are arched on all visible facades, a feature which is mimicked in the Meros-Beam house. According to photographs in later years, the house remained essentially as originally designed and was furnished in the highly embellished Victorian style. The grounds of Stoneleigh were landscaped, formal gardens planted, stables and tenant houses constructed, and a small lake established for production of ice in winter. Four generations of the Brown family eventually inhabited the home.

World War I saw large population growth in Baltimore City occasioned by the influx of workers for the shipyards and the war equipment plants. The York Road had been laid out in 1799, thus providing a link to the north to Pennsylvania. Omnibuses and later trolley cars plied the road creating access to the suburbs. The City annexed portions of the County on several occasions, the latest of which being in 1918 which established the city line just above Gittings and Walker Avenues. A group of men headed by Irvin

8.2: MEROS-BEAM HOUSE.


E. Butler, formerly associated with the development of the exclusive communities of Roland Park and Guilford in Baltimore City, approached the granddaughter of Robert Brown who was still living in Stoneleigh House. Miss Mary Leigh Brown, one of three daughters, never married, and it was from Miss Brown and the other heirs that the Stoneleigh Corporation purchased 110 acres of the remaining 130 acres and laid out the development of Stoneleigh. The twenty acres and Stoneleigh House were carved out and development on the large tract was begun around 1923.

One of the notable characteristics of the development was the retention of the large trees, an element which is still evident in 1993. The quality of the homes and the community was considered when the streets were laid out to follow the contours of the rolling terrain and when the covenants were established on the real estate. The bankruptcy of the Stoneleigh Corporation threatened the existence of the restrictions and the Stoneleigh Community Association was created to assume the responsibility for those covenants. The original ice pond was translated into a swimming pool for the community, a feature that was touted in marketing brochures in the 1920's. With the foreclosure by the bank on the assets of the Stoneleigh Corporation, including the pool, the Association was faced with the need to determine the desires of the community regarding the continuance of the pool. A resounding affirmation of desirability of the pool was confirmed by the successful sale of bonds to purchase the pool and its immediate surroundings from the mortgagee, a purchase that also saw the release of a few overlooking homesites for construction. Residents over the years have continued to enjoy the pool and have rallied when needed to rebuild the pool house destroyed by fire and to employ guards and maintenance personnel to assure the quality of enjoyment as originally designed.


The community and the surrounding vicinity was growing so rapidly that in 1929, Baltimore County erected the Stoneleigh public school on a large lot behind the Stoneleigh House on the eastern edge of the development. That elementary school and its related athletic fields are still intact and utilized by the residents of Stoneleigh and the neighboring developments to its north and east.

When Miss Brown died at age 85 in 1952, she bequeathed Stoneleigh House, then 102 years old, to three grand-nieces and a great-nephew as well as a sum of money to two other great nephews. The executor was authorized to sell the House if necessary to complete settlement of the estate. The remaining portion of the Stoneleigh Estate Tract was thus sold and the House was razed in 1956. This second section of Stoneleigh was then developed with homes which retained the quality of the original development even though the designs were of 1950 contemporary versions. The towering trees of the original tract were retained wherever possible and these large, mature hardwoods continue to be a distinguishing feature of the entire area.

83: MEROS-BEAM HOUSE

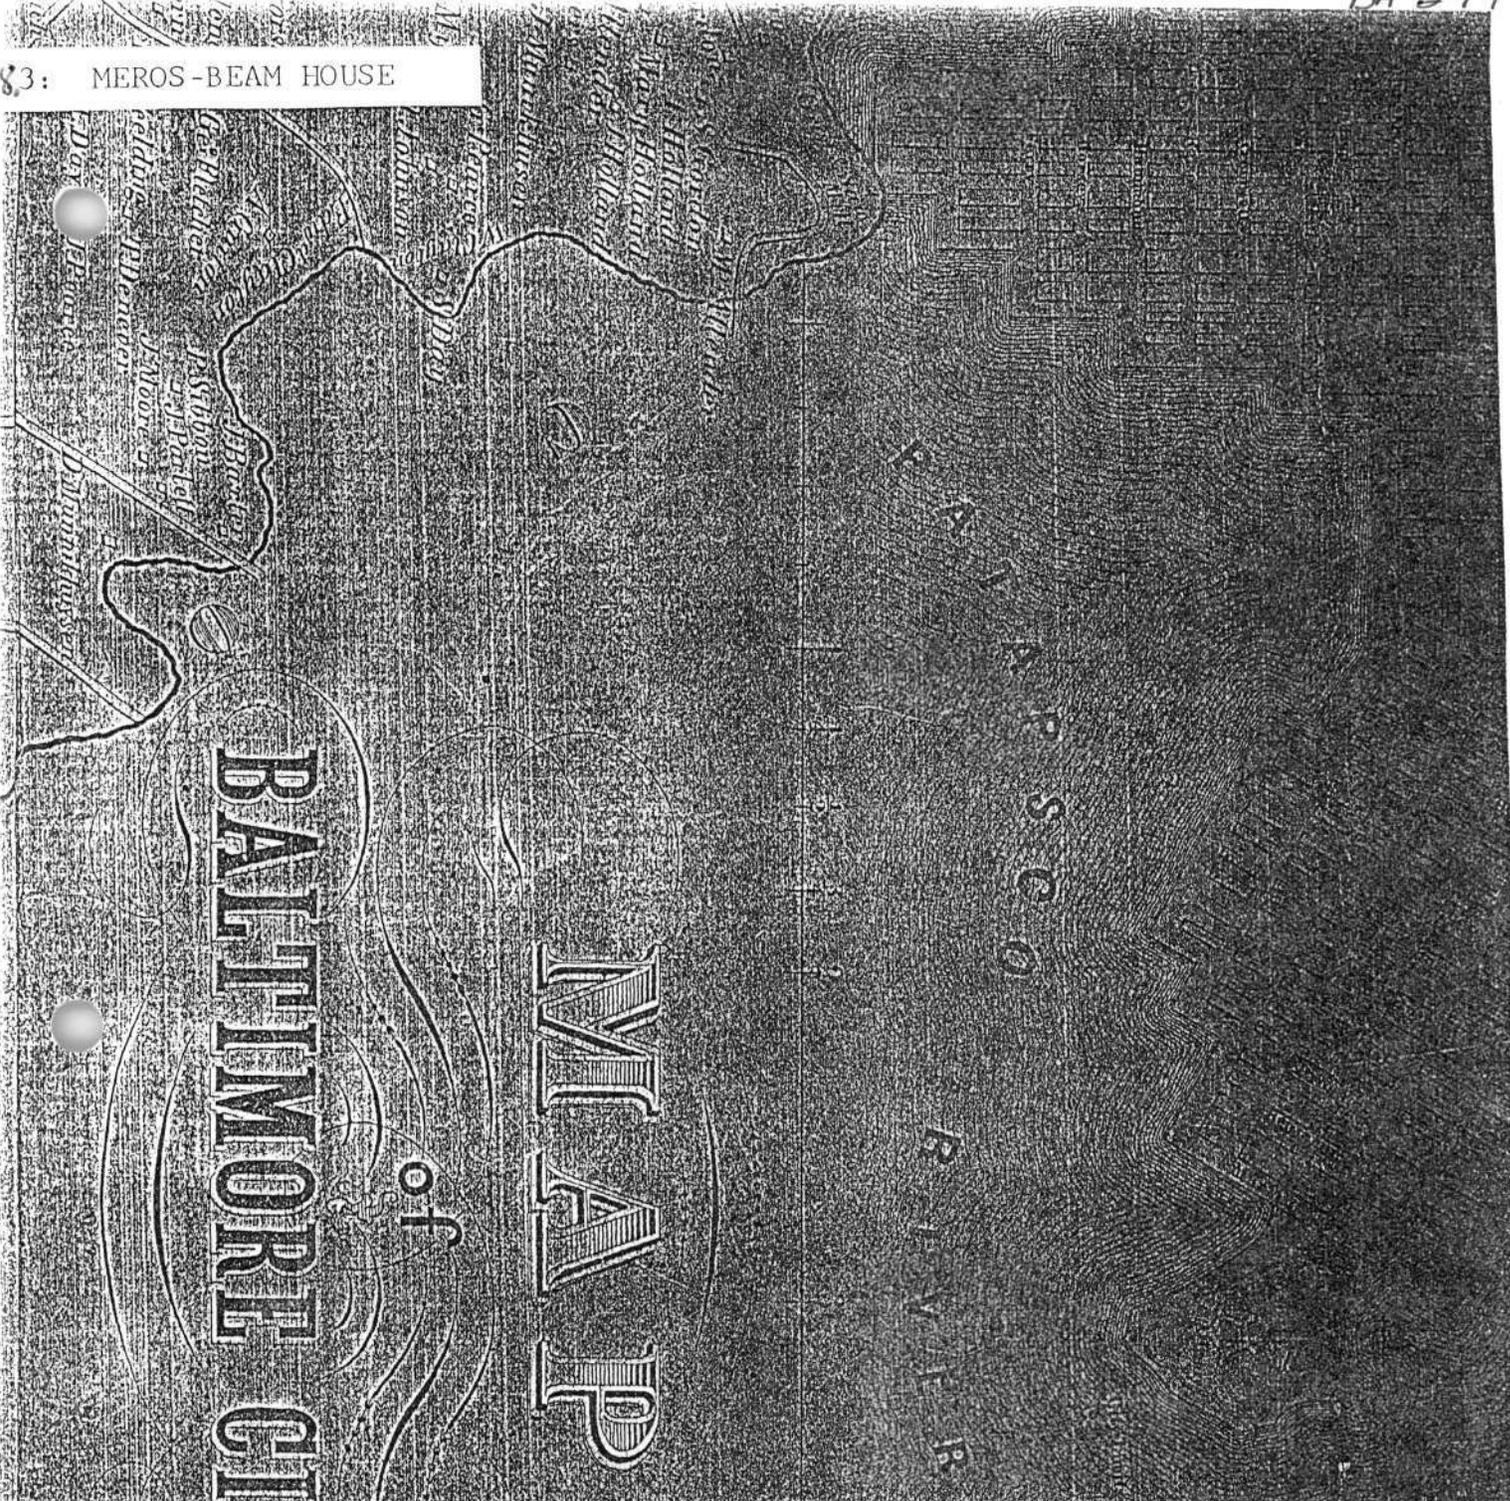


8.4: MEROS BEAM HOUSE

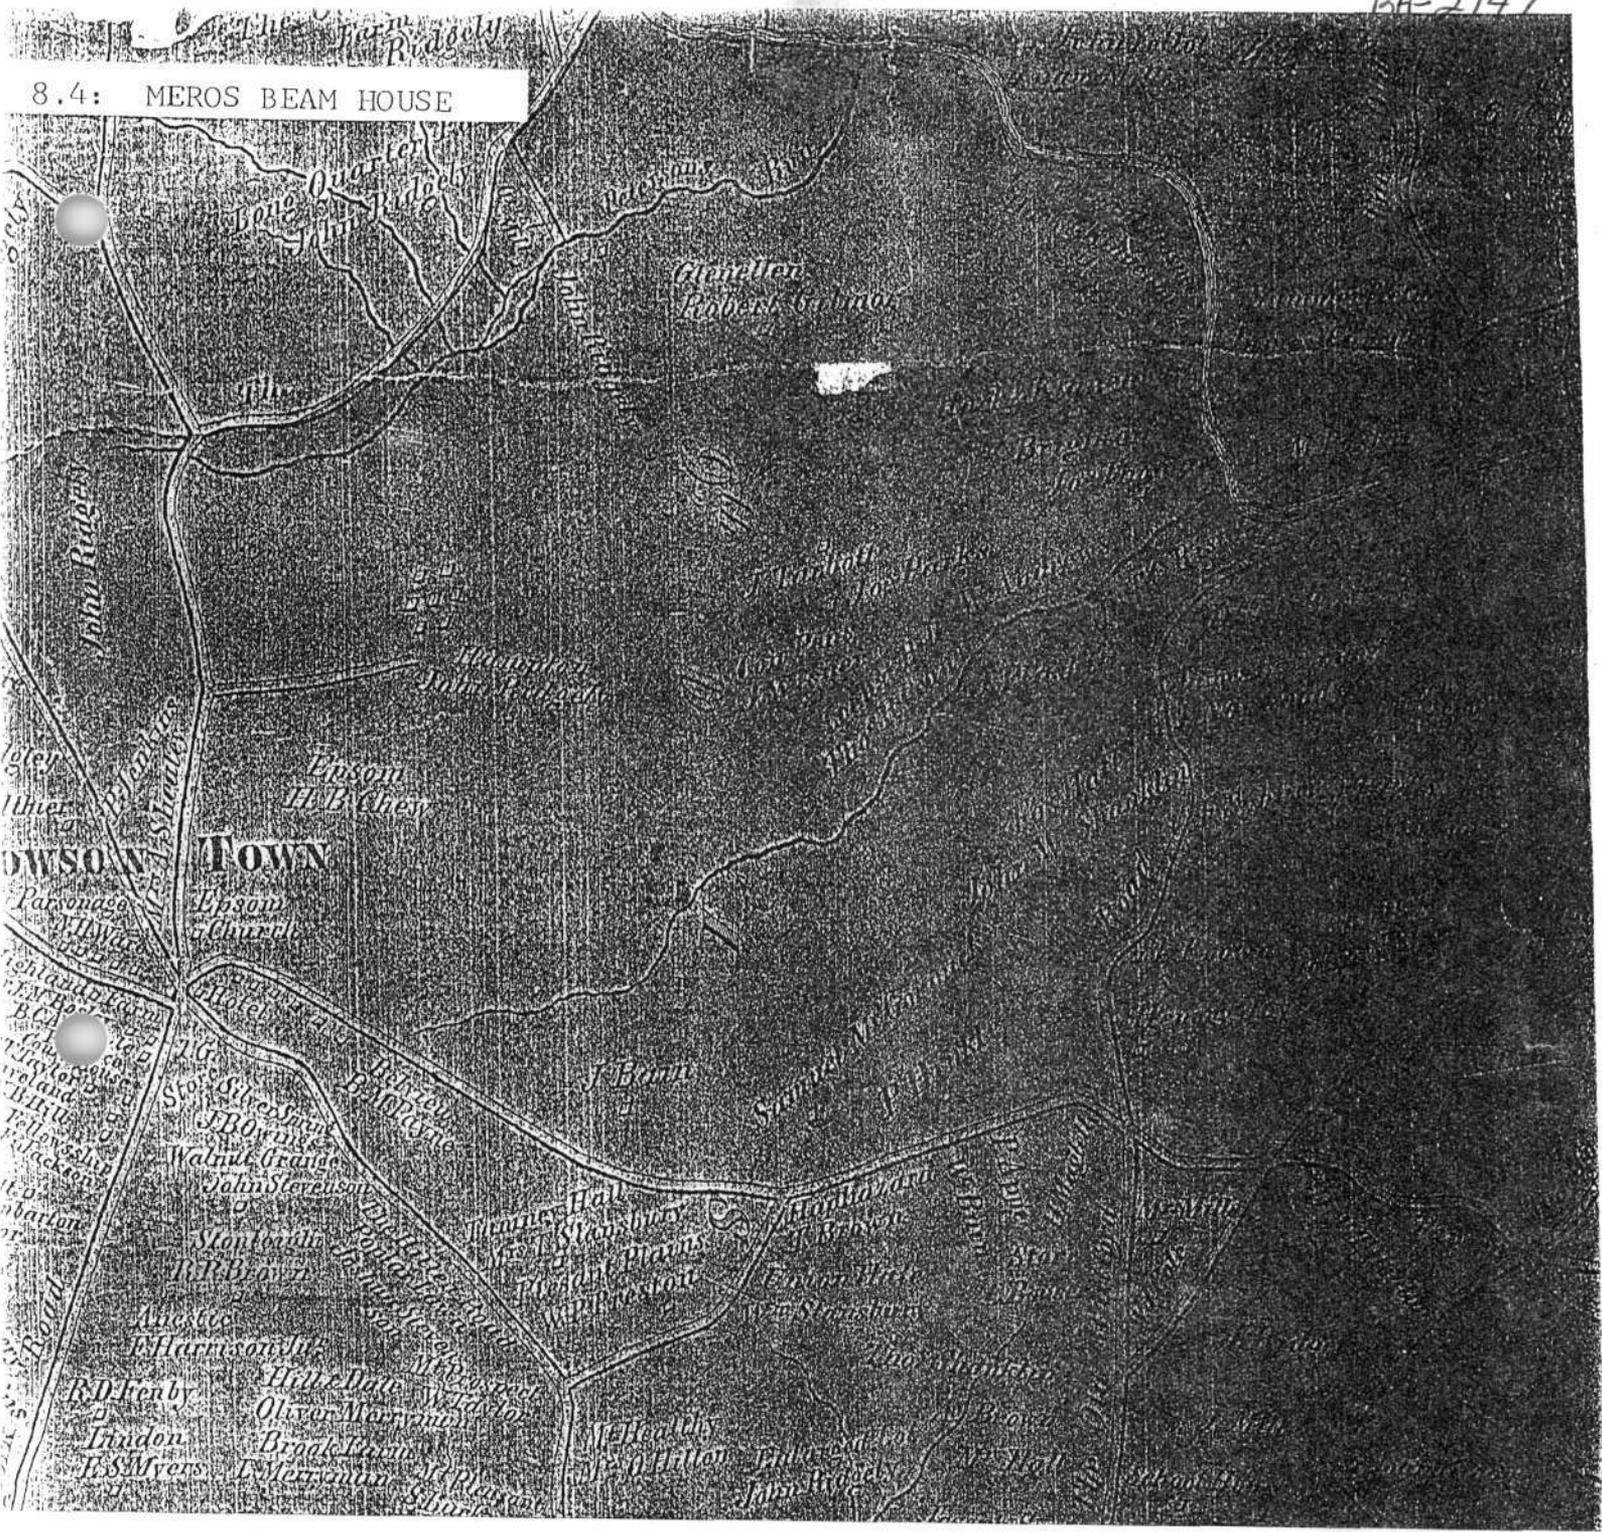

8.5: MEROS BEAM HOUSE.

Portion of Plate 16 of 1898  
Atlas of Baltimore County

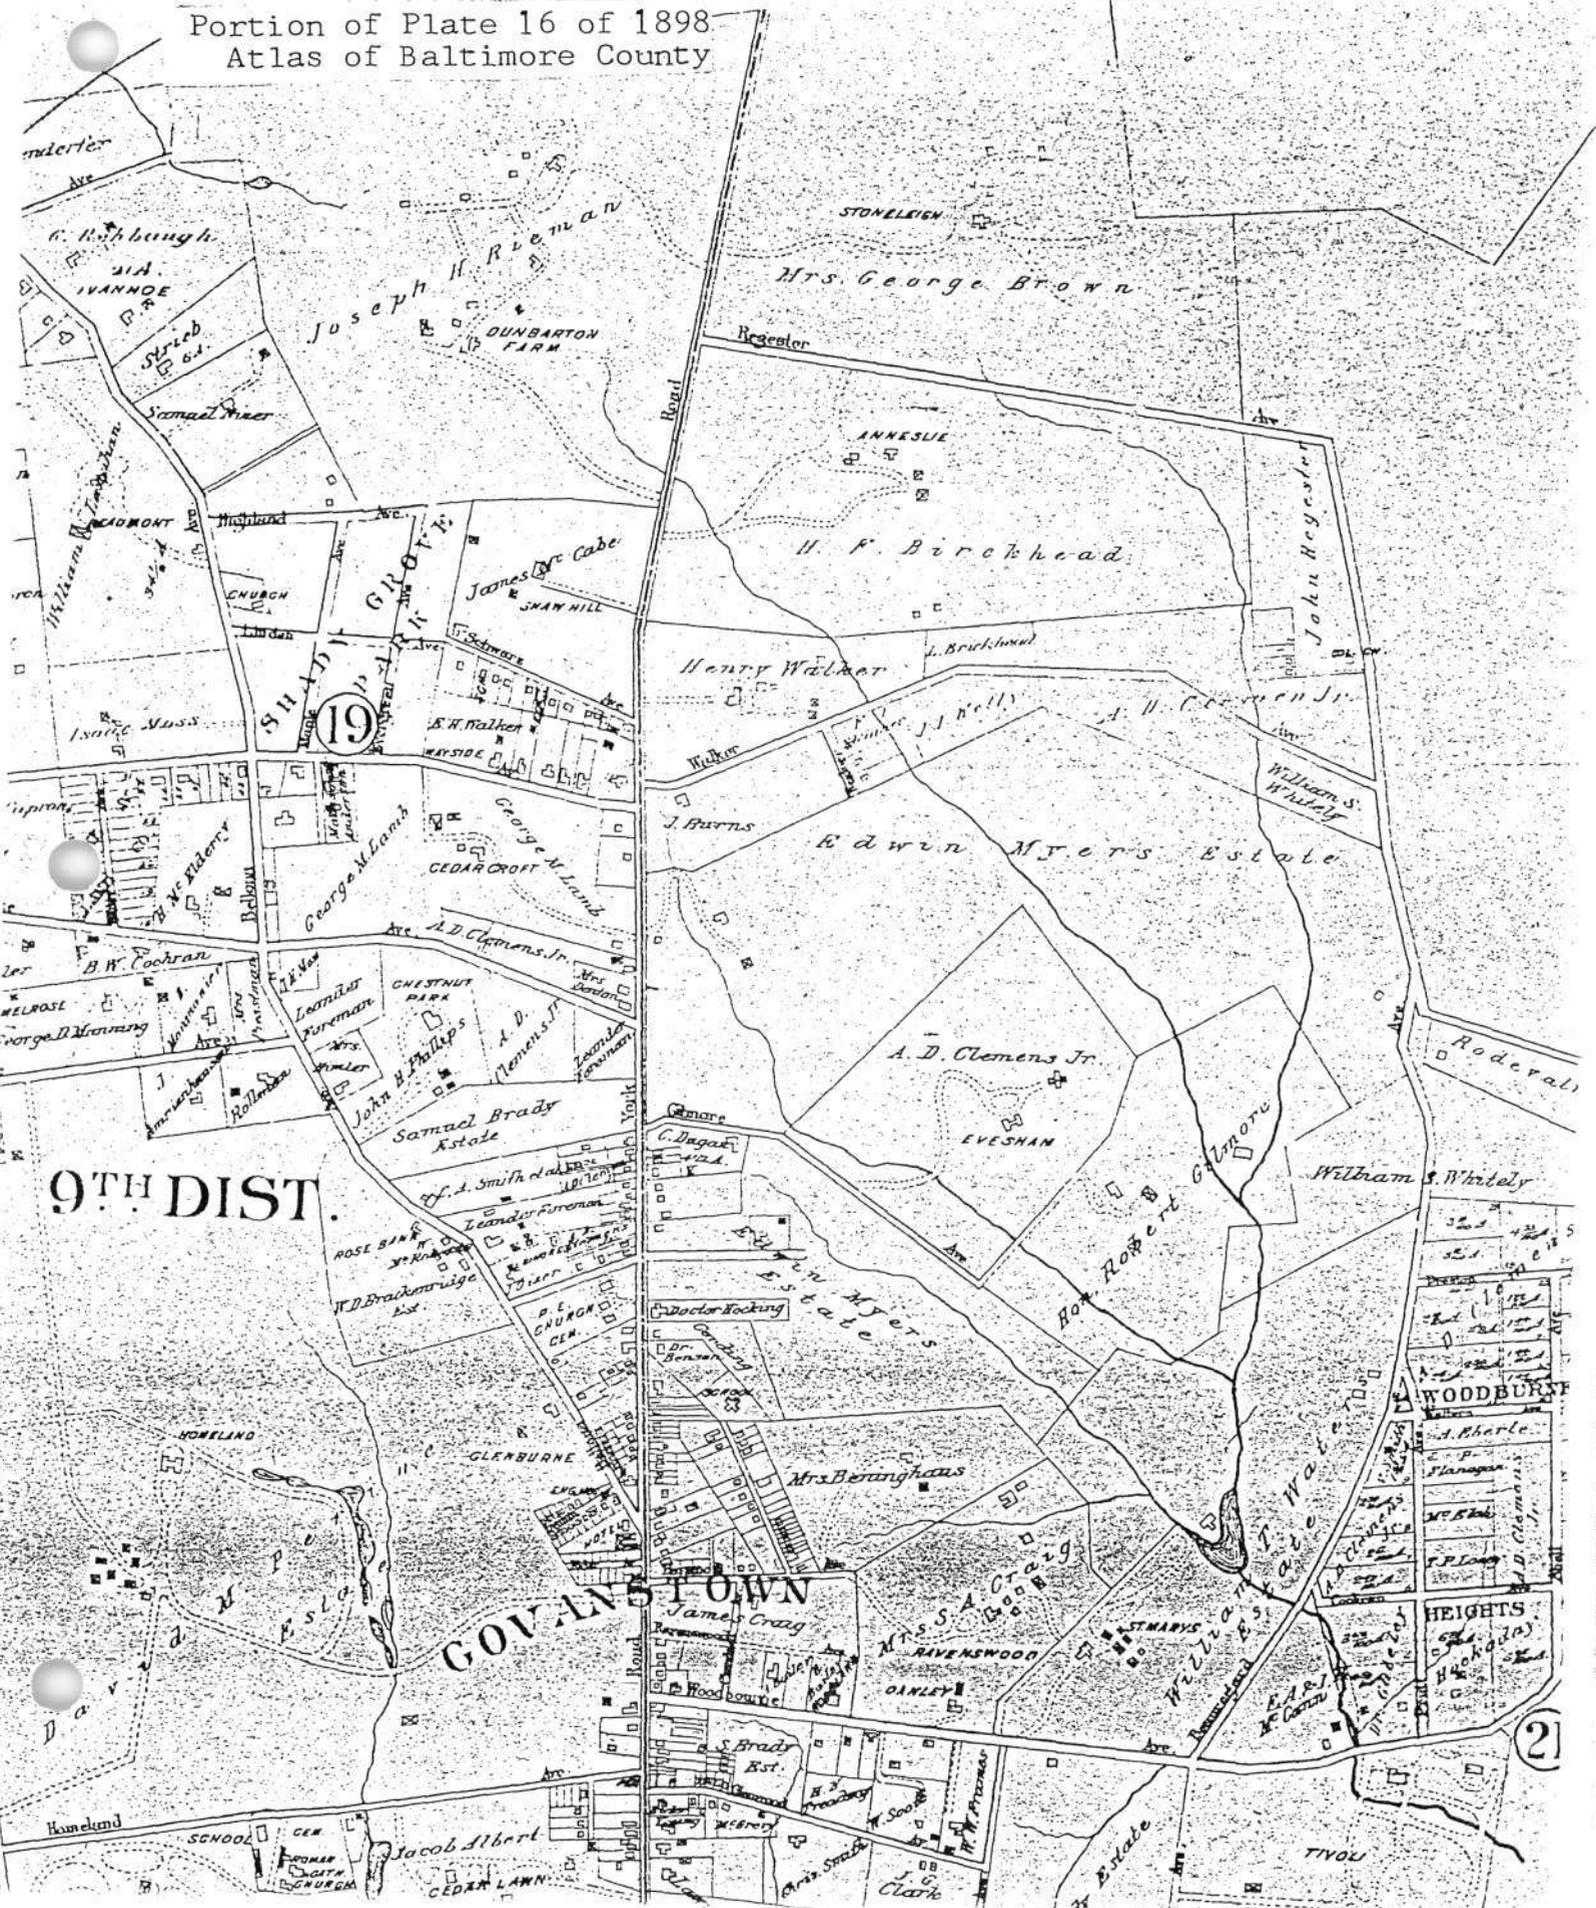

9TH DIST.

GOVANS TOWN

WOODBURST

HEIGHTS

2



## 9.1: MEROS-BEAM HOUSE

Land Records of Baltimore County. Located in the Courts Building, Bosley and Chesapeake Avenues, Towson, Maryland 21204.

Mullikin, James C. "A Brief History of Stoneleigh." Prepared for the Stoneleigh Community Association and printed in conjunction with their Association's Yearbook. Date unknown.

Hahn, H. George and Carl Behm III. Towson A Pictorial History of a Maryland Town. Norfolk, Virginia: Donning Co., 1977. pp 38-9.

Brooks, Neal A. and Richard Parsons. Baltimore County Panorama. Towson, Maryland: Baltimore County Public Library, 1988. p. 281.

Brooks, Neal A. and Eric Rockel. The History of Baltimore County. Towson, Maryland. Baltimore County Public Library, 1978.

Meros, Anita L. and Stanley C. Current owner of property. 7115 Oxford Road, Baltimore, Maryland. Interview, 17 November 1993.

Taylor, Robert. "1857 Map of City and County of Baltimore Maryland from Actual Surveys."

"1898 Atlas for Baltimore City and County." Plate 16.

"1915 Atlas for Baltimore City and County." Plate 17.

"The Stoneleighite." Various issues of community newsletter from 1942 - 1947.

## 4.1: MEROS-BEAM HOUSE.

**8629/014** deed dated October 16, 1990. Margaret D. Gable to Stanley C. Meros and Anita L. Meros, his wife. Being 20' of Lot 4 and Lots 5, 6, and 7 of Block 6 of the Plat of Stoneleigh (7/87) for \$210,000. William A. Gable died 3/17/72.


**2495/554** deed dated June 10, 1954. Claude E. Bishop and Claire N. Bishop, his wife to William S. Gable and Margaret D. Gable, his wife. Being 20' of Lot 4 and Lots 5, 6, and 7 of Block 6 of the Plat of Stoneleigh (7/87) for \$33,500.

**916/524** deed dated October 20, 1933. Allen W. Beam, Sr. and Amelia S. Beam, his wife to Claude E. Bishop and Claire N. Bishop, his wife. Being 20' of Lot 4 and Lots 5, 6, and 7 of Block 6 of the Plat of Stoneleigh (7/87) .

**887/235** deed dated October 14, 1931. Stoneleigh Corporation to Allen W. Beam, Sr. and Amelia S. Beam, his wife. Being 20' of Lot 4 and Lots 5, 6, and 7 of Block 6 of the Plat of Stoneleigh (7/87) .

BLOCKS No. 1 to 13 incl.  
AND  
PART OF BLOCK No. 20  
"STONELEIGH"

BALTIMORE COUNTY, MD.  
SEPTEMBER 1923.  
SCALE 1" = 100 FT.

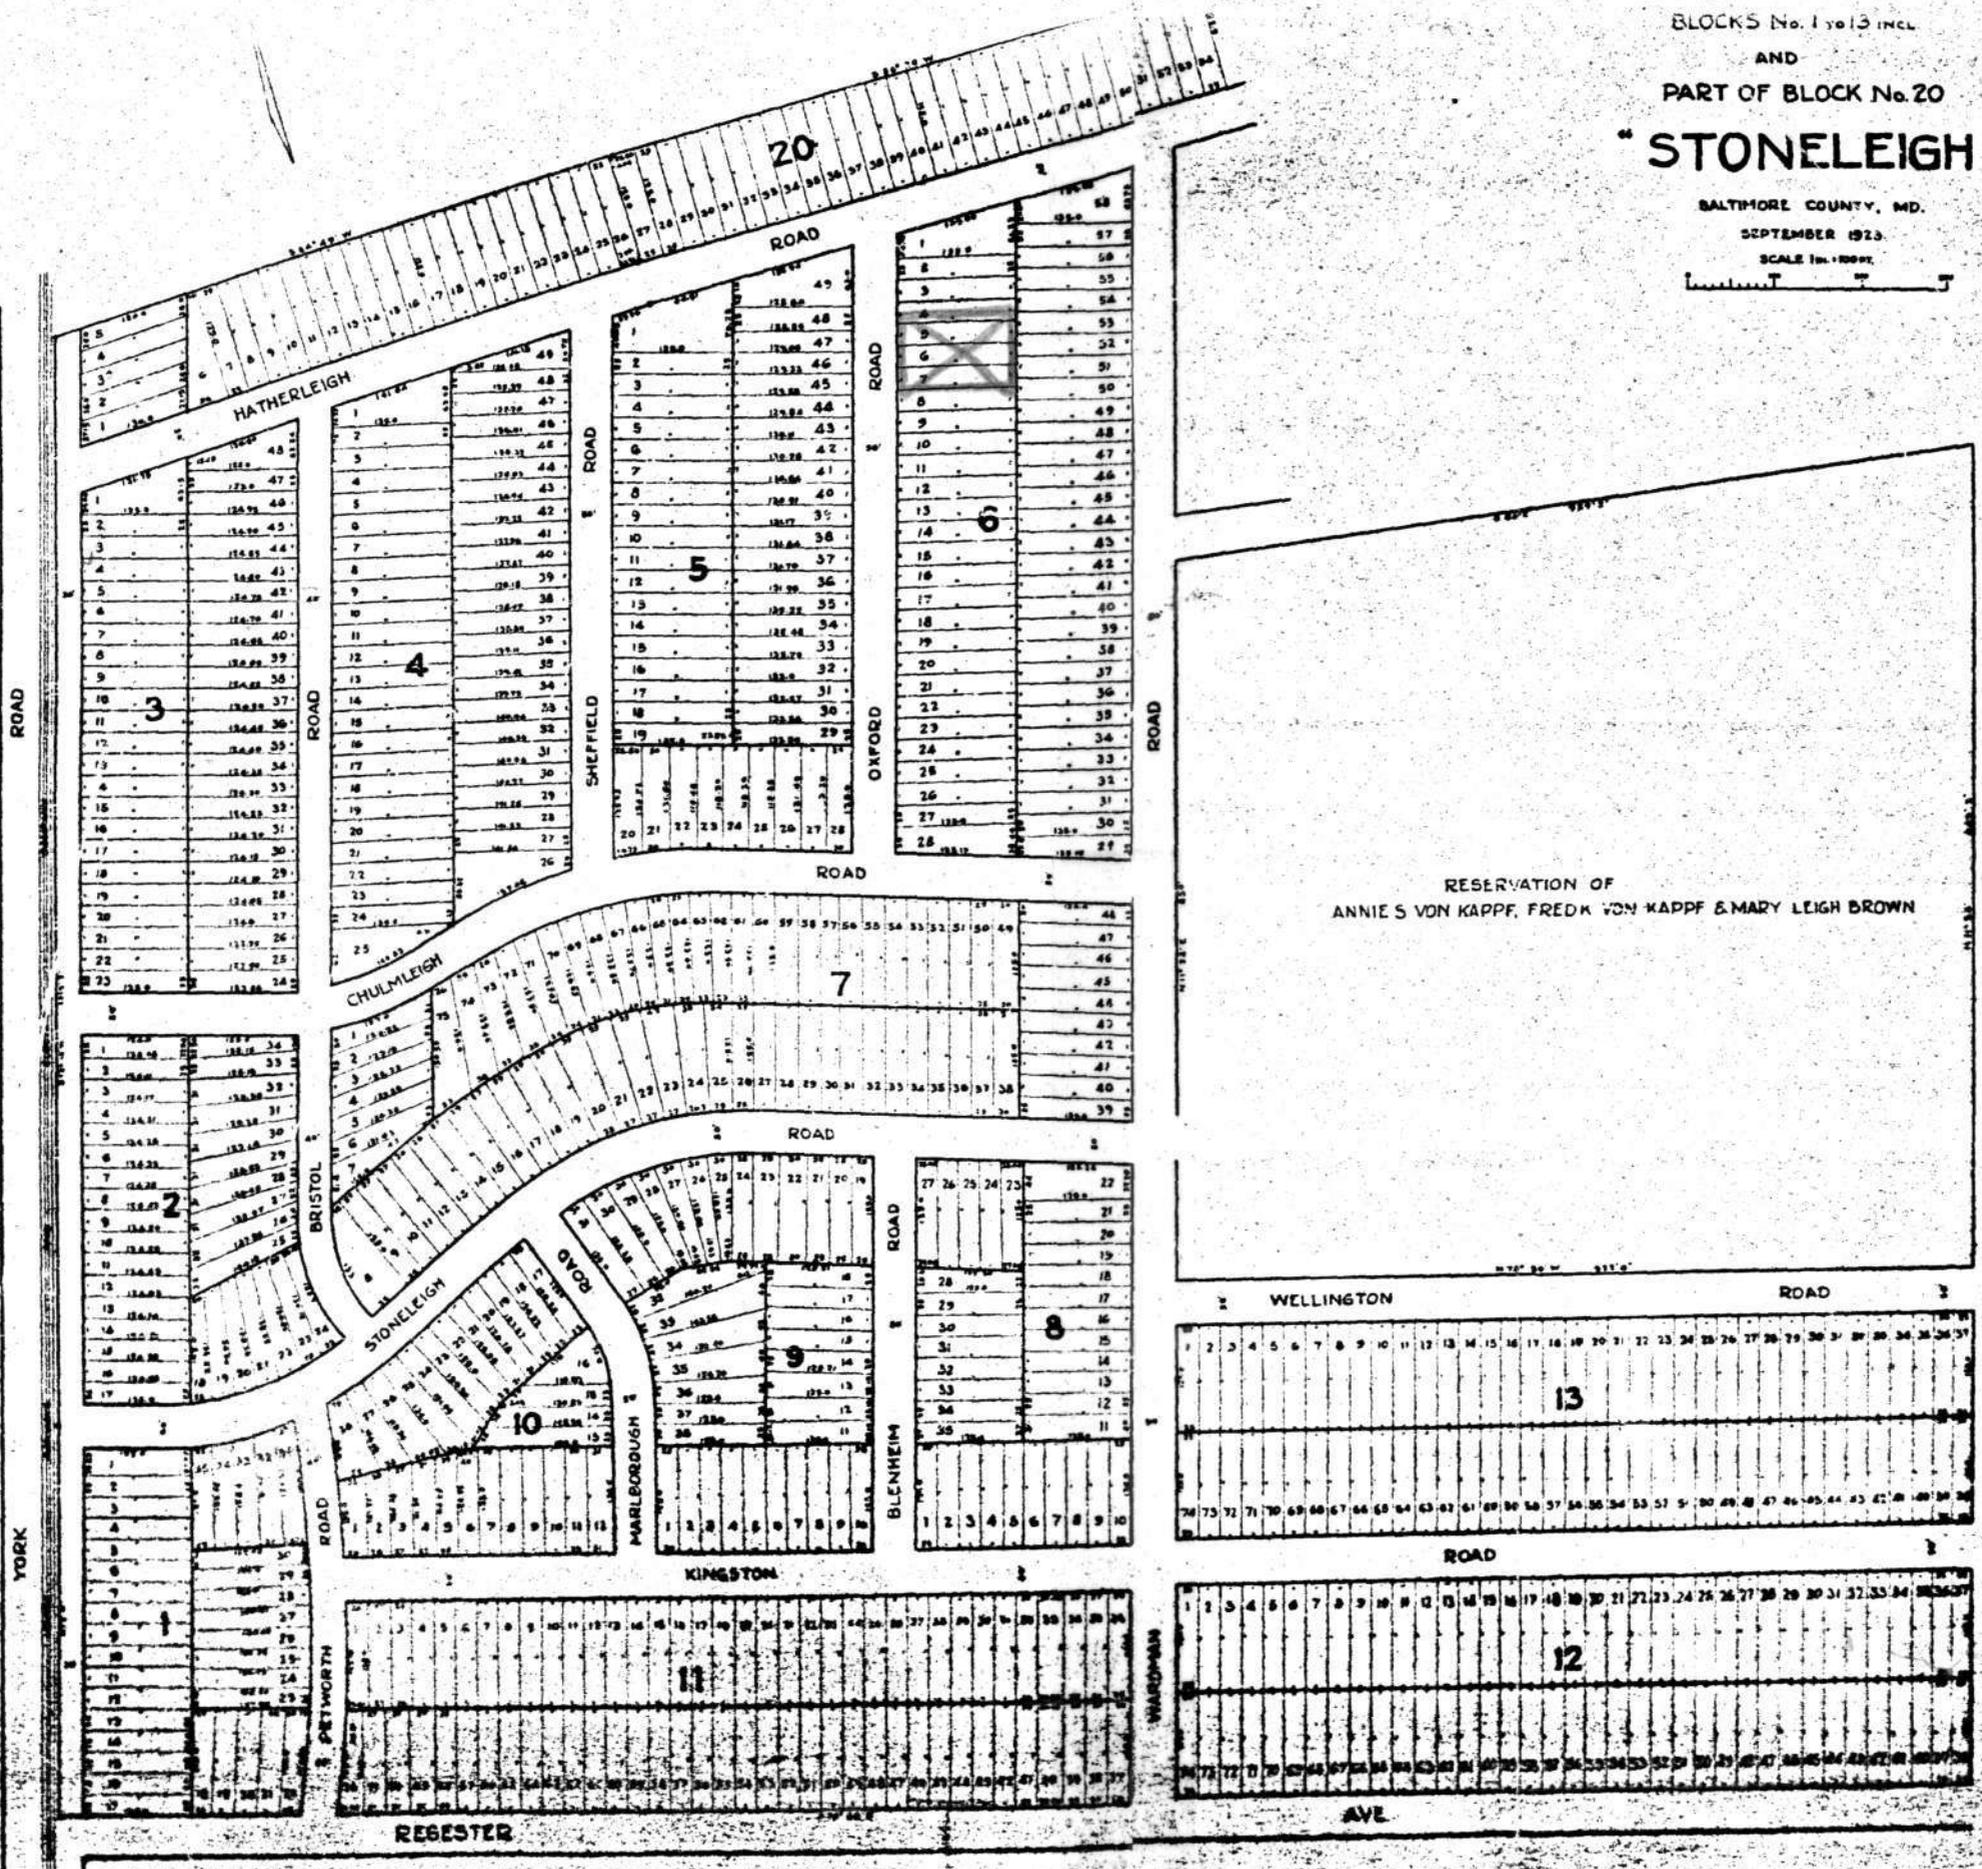

THIS PHOTO TAKEN FROM THE RECORDS OF THE CIRCUIT COURT FOR BALTIMORE COUNTY IS FOR OFFICIAL USE ONLY AND NOT TO BE DUPLICATED FOR SALE OR GIFT

Frame 1

Filed for Record October 23 1923

NOTE: Shows the lot and other highway lines as shown on the original plat.

## 7.7: MEROS-BEAM HOUSE

## List of photographs:



- |          |   |
|----------|---|
| 1 of 12  | West elevation  |
| 2 of 12  | Northwest corner of main block with open porch to north               |
| 3 of 12  | Northeast corner of main block with open porch to north and rear wing |
| 4 of 12  | East elevation  |
| 5 of 12  | Southeast corner of main block with rear wing                         |
| 6 of 12  | Southwest corner of main block with sunporch                          |
| 7 of 12  | Southwest corner of main block with front projection                  |
| 8 of 12  | Paneled entry door with leaded light                                  |
| 9 of 12  | Central stair   |
| 10 of 12 | Fireplace on south wall in parlor                                     |
| 11 of 12 | Example of dark-stained interior doors                                |
| 12 of 12 | Light fixture in lower central passage                                |

BA-2747  
 Meros-Beam House  
 7115 Oxford Road, Govans  
 Towson quadrangle



Sanborn Map, 1955

Microsoft Virtual Earth image, 2007

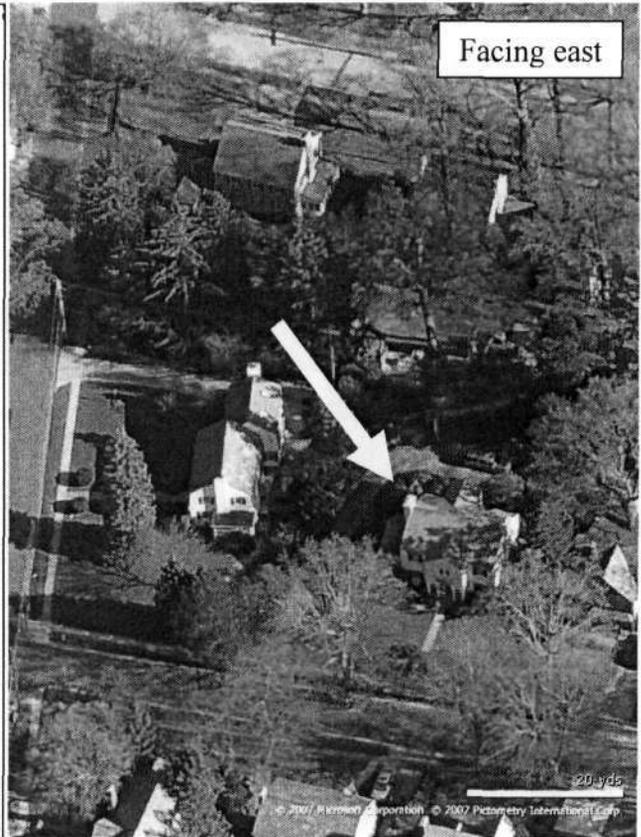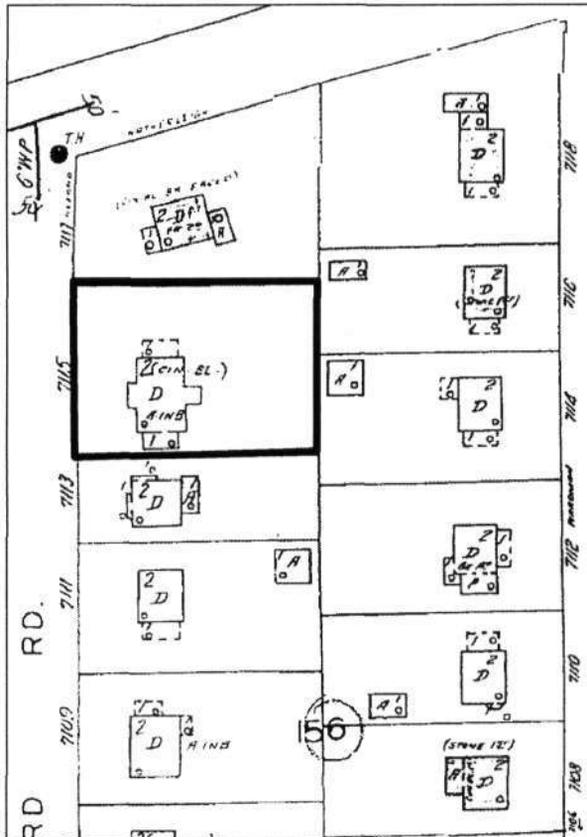

Facing east



- BA-2747

- MEROS-BEAM HOSE

- BALTIMORE CO, MD.

- W. J. ZIMMERMAN

- 11/11/93

- MARYLAND SHPO

- MEROS-BEAM

7115 OXFORD ROAD

WEST ELEVATION

- 1/2



- BA-2747
- MEROS-BEAM HOUSE
- BALTIMORE COUNTY, MD
- W. J. ZIMMERMAN
- 11/11/93
- MARYLAND SHPO
- MEROS-BEAM  
7115 OXFORD ROAD  
N/W CORNER
- 2/12



1027

7115 OXFORD

NE CORNER

- BA-2747

- MEROS-BEAM HOUSE  
- BALTIMORE CO., MARYLAND

- W. J. ZIMMERMAN

- 11/11/93

- MARYLAND SHPO

- MEROS-BEAM

7115 OXFORD ROAD

- N/E CORNER - REAR  
WING

- 3/12



2

7115 OXFORD

EAST FACADE

- BA-2747

- MEROS-BEAM HOUSE  
- BALTIMORE CO., MARYLAND  
- W. J. ZIMMERMAN

- 11/11/93

- MARYLAND SHPO

- MEROS-BEAM

7115 OXFORD ROAD

EAST ELEVATION

- 4/12



WJZ  
7115 OXFORD  
EAST FACADE  
ADDITION

- BA-2747
- MEROS-BEAM HOUSE
- BALTIMORE CO., MARYLAND
- W.J. ZIMMERMAN
- 11/11/93

WITH DICK

- MARYLAND SHPO
- MEROS-BEAM  
7115 OXFORD ROAD  
S/E CORNER - REAR  
WING
- 5/12



W52  
7115 OXFORD  
SUN PORCH ON SOUTH FACADE

- ML BA-2747
- MEROS-BEAM HOUSE
- BALTIMORE CO., MARYLAND
- W. J. ZIMMERMAN
- 11/11/93
- MARYLAND SHPO
- MEROS-BEAM  
7115 OXFORD ROAD  
S/W CORNER -  
SUNPORCH
- 6/12



WJZ  
7115 OXFORD  
SW CORNER

- BA-2747
- MEROS-BEAM HOUSE
- BALTIMORE CO, MD
- W. J. ZIMMERMAN
- 11/11/93
- MARYLAND SHPO
- MEROS BEAM
- 7115 OXFORD ROAD
- S/W CORNER
- 7/12



WJZ

7115 OXFORD

FRONT DOOR

- BA-2747

- MEROS-BEAM HOUSE

- BALTIMORE CO., MARYLAND

- W. J. ZIMMERMAN

- 11/17/93

- MARYLAND S.H.P.D.

- MEROS BEAM

7115 OXFORD ROAD

PANELED ENTRY DOOR

WITH LEADED LIGHT

- 8/12



- BA-2747

- MEROS-BEAM HOUSE

- BALTIMORE CO., MD

- W. J. ZIMMERMAN

- 11/17/93

- MARYLAND SHPO

- MEROS BEAM

7115 OXFORD ROAD

CENTRAL STAIR

- 9/12

W-L

7115

OXFORD

STAIR



- BA-2747
- MEROS-BEAM HOUSE
- BALTIMORE COUNTY, MARYLAND
- WILMA J. ZIMMERMAN
- 11/17/93
- MARYLAND SHPO
- MEROS-BEAM  
7115 OXFORD ROAD  
FIREPLACE IN PARLOR
- 10/12

2/2

OXFORD 1511

25A



WJZ

7115 OXFORD

INTERIOR DOORS

- BA-2747

- MEROS-BEAM NOSE

- BALTIMORE CO, MD

- W. J. ZIMMERMAN

- 11/17/93

- MARYLAND SHPO

- MEROS BEAM

7115 OXFORD RD

EXAMPLE OF DARK  
STAINED INTERIOR  
DOORS

- 11/12



- BA-2747

- MEROS BEAM HOUSE

- BALTIMORE COUNTY, MARYLAND

- WILMA J. ZIMMERMAN

7115 OXFORD

LIGHT IN ENTRY HALL.

- 11/17/93

- MARYLAND SHPO

- MEROS BEAM

7115 OXFORD

LIGHT IN CENTER CENTRAL  
PASSAGE

- 12/12