

UNITED STATES DEPARTMENT OF THE INTERIOR
NATIONAL PARK SERVICE

FOR NPS USE ONLY

RECEIVED FEB 20 1980

DATE ENTERED

NATIONAL REGISTER OF HISTORIC PLACES
INVENTORY -- NOMINATION FORM

SEE INSTRUCTIONS IN HOW TO COMPLETE NATIONAL REGISTER FORMS
TYPE ALL ENTRIES -- COMPLETE APPLICABLE SECTIONS

1 NAME

HISTORIC Hilton

AND/OR COMMON
Catonsville Community College

2 LOCATION

STREET & NUMBER
800 South Rolling Road

CITY, TOWN
Catonsville

STATE
Maryland

VICINITY OF
CODE
24

NOT FOR PUBLICATION
CONGRESSIONAL DISTRICT
Second

COUNTY CODE
Baltimore 005

3 CLASSIFICATION

| CATEGORY | OWNERSHIP | STATUS | PRESENT USE |
|---|--|---|---|
| <input type="checkbox"/> DISTRICT | <input checked="" type="checkbox"/> PUBLIC | <input checked="" type="checkbox"/> OCCUPIED | <input type="checkbox"/> AGRICULTURE |
| <input checked="" type="checkbox"/> BUILDING(S) | <input type="checkbox"/> PRIVATE | <input type="checkbox"/> UNOCCUPIED | <input type="checkbox"/> MUSEUM |
| <input type="checkbox"/> STRUCTURE | <input type="checkbox"/> BOTH | <input type="checkbox"/> WORK IN PROGRESS | <input type="checkbox"/> COMMERCIAL |
| <input type="checkbox"/> SITE | PUBLIC ACQUISITION | ACCESSIBLE | <input checked="" type="checkbox"/> EDUCATIONAL |
| <input type="checkbox"/> OBJECT | <input type="checkbox"/> IN PROCESS | <input checked="" type="checkbox"/> YES: RESTRICTED | <input type="checkbox"/> PARK |
| | <input type="checkbox"/> BEING CONSIDERED | <input type="checkbox"/> YES: UNRESTRICTED | <input type="checkbox"/> PRIVATE RESIDENCE |
| | | <input type="checkbox"/> NO | <input type="checkbox"/> ENTERTAINMENT |
| | | | <input type="checkbox"/> RELIGIOUS |
| | | | <input type="checkbox"/> GOVERNMENT |
| | | | <input type="checkbox"/> SCIENTIFIC |
| | | | <input type="checkbox"/> INDUSTRIAL |
| | | | <input type="checkbox"/> TRANSPORTATION |
| | | | <input type="checkbox"/> MILITARY |
| | | | <input type="checkbox"/> OTHER: |

4 OWNER OF PROPERTY

NAME
c/o Dr. B. A. Barringer
Board of Trustees of Baltimore County Community Colleges

STREET & NUMBER
800 South Rolling Road

CITY, TOWN
Catonsville

VICINITY OF
STATE
Maryland 21228

5 LOCATION OF LEGAL DESCRIPTION

COURTHOUSE,
REGISTRY OF DEEDS, ETC.
Baltimore County Courthouse

STREET & NUMBER
Chesapeake Avenue

CITY, TOWN
Towson

STATE
Maryland 21204

6 REPRESENTATION IN EXISTING SURVEYS

TITLE

DATE

FEDERAL STATE COUNTY LOCAL

DEPOSITORY FOR
SURVEY RECORDS

CITY, TOWN

STATE

7 DESCRIPTION

BA-5

| CONDITION | | CHECK ONE | CHECK ONE |
|--|---------------------------------------|---|---|
| <input type="checkbox"/> EXCELLENT | <input type="checkbox"/> DETERIORATED | <input type="checkbox"/> UNALTERED | <input checked="" type="checkbox"/> ORIGINAL SITE |
| <input checked="" type="checkbox"/> GOOD | <input type="checkbox"/> RUINS | <input checked="" type="checkbox"/> ALTERED | <input type="checkbox"/> MOVED DATE _____ |
| <input type="checkbox"/> FAIR | <input type="checkbox"/> UNEXPOSED | | |

DESCRIBE THE PRESENT AND ORIGINAL (IF KNOWN) PHYSICAL APPEARANCE

Hilton is an early 20th century, Georgian-revival mansion farmhouse. The re-construction was designed by Baltimore architect Edward Palmer in 1917; detailed drawings and specifications are preserved in Palmer's successor's office, Nes, Campbell and Partners, and copies are preserved in the Catonsville Community College archives.

The entrance facade is the north; the south facade overlooks a broad view across the Patapsco River valley. The main house is five bays in length, 2½ stories above a high ground floor, with a gambrel roof. A closely spaced pair of chimneys rises flush above each gable. A shallower 2½-story wing, five bays in length, with a gabled roof, extends from the east end; a 2-story west wing is but one bay in length. The walls of the main house -- the walls of the original structure -- are of rubble stone covered with stucco. Roofs are covered with green Vermont slate.

A small enclosed porch of the Tuscan order centered on the north facade shelters the principal entrance in the ground story; originally fully glazed, it was probably considered a porte cochere. Above the porch in the second story, continuing the axial emphasis, is a tri-partite window; and above it in the third story is a wider dormer containing a Palladian or Venetian window. Tall casements or French doors are in each bay of the first story; above are 6/6 windows, below are 3/3 windows; a single dormer is centered between the two outer bays of each side, containing a 6/6 window.

The fully developed cornice has both dentils and modillions and a concealed gutter above it. The first story windows are framed with wooden architraves supporting a frieze and cornice. On the dormer walls Tuscan pilasters flank the sash and support a plain frieze and full pediment. Cheek walls are slated.

The south facade is nearly identical, but a terrace at the first floor level extends its full length, enclosed below in the ground story with stuccoed walls, pierced by low arched windows at grade level. The small Tuscan porch is unenclosed and shelters a wide, elliptically arched entrance to the first floor consisting of a six-panel door, leaded sidelights and a leaded transom. Continuing the axial emphasis as on the north facade, this is a tri-partite window in the second story and a tri-partite dormer in the third, consisting of a slightly projecting 6/6 window flanked by single four-light casements; above the central window is a solid-arched fan-louvre rising in the pediment. The pediment and the flat frieze extending above the flanking casements are supported by pairs of Tuscan pilasters.

The south cornice and other elements of trim are identical to their counterparts in the north facade.

The north and south facades of the east wing are virtually identical to each other. The length of the east wing is expressed as five bays in the second story but openings of the ground and first stories are only in the middle and end bays; three dormers are in the attic story. The first story openings are like their counterparts in the main house (French doors), 6/6 windows are in the second story, and the dormers are identical to those of the main house. The south terrace extends across most of that facade of the east wing, and the French doors of the north facade are screened by iron railings. The cornice, simpler than that on the main house, has dentils but no modillions.

SEE CONTINUATION SHEET #1.

UNITED STATES DEPARTMENT OF THE INTERIOR
NATIONAL PARK SERVICE

**NATIONAL REGISTER OF HISTORIC PLACES
INVENTORY -- NOMINATION FORM**

FOR NPS USE ONLY

RECEIVED FEB 20 1980

DATE ENTERED

Hilton Mansion
Baltimore County

CONTINUATION SHEET Maryland

ITEM NUMBER 7

PAGE 1

(DESCRIPTION CONTINUED)

The north and south facades of the west wing are virtually identical: a tall, tripartite window extending to the first floor flanked by wooden Tuscan pilasters supporting a full flat entablature, and a 6/6 window in the second story extending slightly above the cornice in a semi-dormer with a pedimented roof not unlike typical dormers elsewhere on the house.

The floor structures within are of reinforced concrete and the partitions are bearing walls of brick, all dating from the 1917-1918 re-construction. All finished elements date from that period and virtually all elements are in place and in good condition. Nothing was saved from the original house.

In plan, a wide central hall extends through the house in the central bay of each story and, basically, a pair of rooms is on either side. The westerly pair, in the ground and first story, are treated as single spaces; a side hall leads to the east wing between the easterly pair in all stories.

In the ground story, the hall floor is paved in black and white marble laid checker-board fashion, with a black marble base. Walls are paneled with tall, narrow flat panels with plain stiles and rails, all of painted wood. The moulded plaster cornice includes dentils, a soffit with a fret and a crown moulding, all moulded with simulated carving--egg-and-dart in the bed moulding, acanthus foliage in the crown. An open stair rises against the east wall, toward the north; its moulded mahogany rail is supported by slim, Tuscan column newels and slim, turned balusters; step-ends are embellished with scrolls of simulated carving. The original doors have been replaced with flush mahogany fire-rated doors.

The westerly rooms were joined by a wide opening trimmed with Tuscan pilasters; now reduced by a modern partition with a door of standard width, the original trim remains. The southerly window jambs extend to the floor while the northerly ones extend only to the sills. The south windows, now void of sash, look into the space beneath the south terrace. The northwest room has a wooden floor laid in a herring-bone pattern and the southwest room has a concrete floor; all are covered with resilient tile. The plaster walls have applied plaster mouldings with simulated carving, describing panels the full height of the wall. Above is a cornice, similar to that in the hall, but the soffit exists only in the order above the wide opening, embellished with a fret. The fireplaces in both sections of the double space have firebox surrounds and hearth of buff marble with dark red veining; the inner edge, adjacent to the firebox, is moulded with an ovolo profile. The mantels are similar but not identical, both richly embellished in a late 18th century Georgian or Adamesque mode. The south mantel has a bolection surround supporting a fluted frieze with a central panel containing an anthemion and bell-flower motif in bas-relief. The north mantel has a two-plane

SEE CONTINUATION SHEET #2.

UNITED STATES DEPARTMENT OF THE INTERIOR
NATIONAL PARK SERVICE

**NATIONAL REGISTER OF HISTORIC PLACES
INVENTORY -- NOMINATION FORM**

FOR NPS USE ONLY

RECEIVED FEB 20 1980

DATE ENTERED

Hilton Mansion
Baltimore County

CONTINUATION SHEET Maryland

ITEM NUMBER 7

PAGE 2

(DESCRIPTION CONTINUED)

architrave surround with carved backband, flanked by paneled pilasters supporting carved consoles, in turn supporting a carved shelf; in the carved, stop-fluted frieze is a center panel containing an Adamesque urn and swags in bas-relief.

The southeast room has no fireplace. The walls are laid out in panels like the westerly rooms, and the plaster cornice is identical. The original wooden floor remains exposed, of quarter-sawn white oak in a herringbone pattern with a border of alternating white oak and mahogany parallel to the walls. Surrounding the double doors opening to the center hall and to the side hall is an architrave supporting a cornice.

The northeast room is identical to the southeast but it has a fireplace with cream marble surround and hearth. The mantel consists of paneled pilasters with applied rosettes and bell-flowers, a frieze with anthemion and bell-flowers in bas-relief, and with paneled end and center blocks with urns in bas-relief; the shaped shelf is edged with carved crown moulding.

In the west wing is a small plain room and a modern bathroom.

In the east wing are two modern toilet rooms next to the main house. Beyond were the kitchens, now a large plain room, and in the northeast corner is another smaller plain room formerly with a dumb waiter. In the southeast corner of the east wing is a back stair extending to the third floor; its moulded birch rail is supported by plain square balusters.

The center hall of the first or principal story has a floor of black and white marble squares, checkerboard fashion, with a black marble base. The walls are paneled with painted wood, like those below, with flat panels and plain stiles and rails. Small square panels are immediately below the cornice and tall panels of matching width extend to the marble base. The plaster cornice has a fret soffit and all mouldings have simulated or moulded carvings. The south door with its semi-elliptical leaded transom and leaded sidelights opens to the south porch as described above; beneath the stair landing the north door, with similar sidelights, opens to the small enclosed porch above the ground story entrance. A wide opening centered in the west partition of the hall gives access to the large single space west of the hall. That opening is flanked with fluted wooden Tuscan pilasters and columns with carved capitals and rosettes in the necking.

The principal stair rises clear to the third floor with intermediate landings against the north wall. The moulded mahogany handrail is supported by Tuscan column newels of mahogany and painted, turned balusters. The step-ends are scrolled and carved. Wall paneling extends up and around the landing between the first and second floors, terminated by the paneled pilaster which visually supports the beam at the south

SEE CONTINUATION SHEET #3.

UNITED STATES DEPARTMENT OF THE INTERIOR
NATIONAL PARK SERVICE

FOR NPS USE ONLY

RECEIVED FEB 20 1980

DATE ENTERED

**NATIONAL REGISTER OF HISTORIC PLACES
INVENTORY -- NOMINATION FORM**

Hilton Mansion
Baltimore County

CONTINUATION SHEET Maryland

ITEM NUMBER 7 PAGE 3

(DESCRIPTION CONTINUED)

edge of the landing above; that beam has a fretted soffit.

The floor of the large west room (called the Living Room in the original drawings) is of quarter-sawn white oak, laid in a herringbone pattern, with a border of white oak and mahogany elements parallel to the walls. Above and below the fluted chair rail the plastered walls are divided into large panels by applied plaster mouldings, moulded to simulate carving. The richly moulded cornice is similar to its counterpart in the central hall. The two fireplaces are identical, with white marble hearths and surrounds edged with an ovolo moulding adjacent to the firebox. The identical mantels have engaged (three-quarter) fluted columns of the Composite order, a frieze richly embellished with shallow octagonal panels and foliated simulated carvings, boldly projecting end blocks with urns in bas-relief and a central panel with swags, rosettes and a wreath. The shelf is edged with a carved crown moulding.

The two easterly rooms are nearly identical to each other. Double doors formerly opened from the central hall to the southeast room, and double sliding doors, each of mahogany with six panels, open from each room to the side hall between them. The herringbone floors, the walls and the cornices are like those elements of the large Living Room to the west. Fireplaces are similar but not identical. Both have white marble surrounds and hearths. In the southeast room (called the Drawing Room in the original drawings) the mantel has paneled pilasters with applied Adamesque ornamentation of intersecting garlands rising from urns at the bottom. Applied urns are in the end and center blocks of the frieze, itself embellished with intersecting garlands surrounding rosettes. A cast bronze and crystal electric chandelier is probably original. The mantel of the northeast room (called the Den in the original drawings) has pilasters with an overall floriated Adamesque ornamentation, a frieze with a series of swags in bas-relief and flush end blocks with urns.

The side hall between the two easterly rooms has a black and white marble floor like that of the center hall. It leads to the Dining Room (as it was called in the original drawings), the principal room of the east wing. Story heights in the east wing are identical to those of the main house, allowing the Dining Room sufficient height to make it equal in importance to any room in the main house. Indeed the architectural embellishment of the Dining Room makes it perhaps the most important room of the house.

The Dining Room floor is of quarter-sawn white oak, laid in a herringbone pattern, with a border of white oak and mahogany parallel to the walls. The walls are fully paneled of mahogany in small square flat panels with plain stiles and rails. Fluted mahogany Tuscan pilasters are at each corner and flanking each of the two tall, glazed (with French doors) openings in the north and south walls, the wide doorway centered in the west wall (leading in from the side hall) and the projecting chimney breast

SEE CONTINUATION SHEET #4.

UNITED STATES DEPARTMENT OF THE INTERIOR
NATIONAL PARK SERVICE

FOR NPS USE ONLY

RECEIVED FEB 20 1980

DATE ENTERED

**NATIONAL REGISTER OF HISTORIC PLACES
INVENTORY -- NOMINATION FORM**

Hilton Mansion
Baltimore County
Maryland

CONTINUATION SHEET

ITEM NUMBER 7 PAGE 4

(DESCRIPTION CONTINUED)

centered in the east end. Intersecting mahogany beams, embellished with architrave, frieze and bed-moulding span in each direction from the pilasters; the large areas thus formed in the ceiling are subdivided into multiple smaller areas or coffers by intersecting runs of the fretted soffit of this order, the fascia and the carved crown mouldings. The small ceiling panels of the coffers are flat, all of mahogany. The fire-box surround is of limestone, a Tudor or four-centered arch with carved spandrels; an outer lining, also of limestone, enframes the lining with a moulded edge. The mahogany mantel consists of pairs of fluted Composite columns supporting a frieze embellished with carved roundels; end blocks are embellished with carved linenfold motif set in a panel. Above the dentiled and carved bed-moulding is a shelf edged with a carved crown moulding. Paneled doors, matching the wall paneling, flank the chimney breast and they open into the former serving pantry in the northeast corner of the wing and into the secondary stair hall in the southeast corner.

The former serving pantry, a plain room, is now fitted as a small modern kitchen.

The west wing was called the Sun Parlor in the original drawings and all three exterior walls are fully glazed with original materials, mullions defining a tripartite arrangement.

The second floor plan is similar to the first, except that the space west of the central hall is divided into two bedrooms (all called Chambers in the original drawings). Closets to serve each room separate the two westerly chambers and a short passage with arched sliding doors allows communication between them. Above the side hall east of the central hall is a similar narrow hall leading to the east wing; originally closets for each of the two easterly chambers occupied that space, a fact documented by the original drawings and by examination of the doors and the floor.

The central hall and all of the chambers are embellished like the easterly rooms below: oak floors in a herringbone pattern, plastered walls with applied plaster mouldings, and plaster cornices, moulded as carvings. Each fireplace has a marble surround and hearth and a late Georgian or Adamesque type mantel, each different, embellished but simpler than those below. Doors to the central hall have been replaced with flush mahogany fire-rated doors, but the original mahogany-stained birch six-panel doors remain elsewhere.

The west wing is divided into two bathrooms, serving the two westerly bedrooms or Chambers. The tiled floors have been removed recently for repairs to the plumbing but the original glazed tile walls large lavatories supported on fluted pedestals remain. Portions of the wall finishes adjacent to the main house are now removed for the repairs, exposing the original exterior wall of the early 19th century house. The wall is constructed of rubble stone, covered with stucco and finished with paint. The original color appears to be a rich dark pink and the latest coat of paint is brown.

SEE CONTINUATION SHEET #5.

UNITED STATES DEPARTMENT OF THE INTERIOR
NATIONAL PARK SERVICE

FOR NPS USE ONLY

RECEIVED FEB 20 1980

DATE ENTERED

**NATIONAL REGISTER OF HISTORIC PLACES
INVENTORY -- NOMINATION FORM**

Hilton Mansion
Baltimore County

CONTINUATION SHEET Maryland

ITEM NUMBER 7

PAGE 5

(DESCRIPTION CONTINUED)

perhaps to simulate brownstone. The pre-1917 photographs, assembled and preserved in the College archives, indicate the darker color in a peeling condition.

Next to the main house, in the east wing, are two original bathrooms to serve the two easterly Chambers, each retaining its tiled floor, glazed tiled walls and oval lavatory supported by a fluted pedestal. East of the bathrooms are several small, plain servants' rooms on either side of a narrow corridor running the length of the wing. These rooms retain their simple trim, six-paneled birch doors and hardware. The original drawings indicate an earlier scheme of playrooms with servants' rooms in another structure immediately east of the wing. This scheme is marked "void" in lettering contemporary with the drawings (1917).

The principal stair extends to the third floor, rising within the enlarged central dormer described above. The third floor plan is similar to those below, a central hall with two rooms on either side, but at its south end are two original bathrooms, retaining original finishes and fixtures similar to those below. The oak herringbone floors extend throughout the third story but the plastered walls are plain and there are no fireplaces.

More small rooms are in the finished third story of the east wing, lighted by dormers, and the secondary stair also extends to the third floor. The west wing has an unfinished attic where all visible construction dates from the 1917 period.

A large unfinished attic extends above the main house, accessible from a ladder off the northwest room. All visible construction dates from the 1917 period.

A boiler room is in a sub-basement beneath the northwest room, its walls constructed of stone. The reinforced concrete ground floor is visible above. Utility tunnels extend beneath the perimeter of the ground floor, accessible from the boiler room and from hatch doors in the northeast and southeast corners of the ground story.

The Early Nineteenth Century House

The early nineteenth century house is documented by several excellent photographs in the College archives, and by an inventory of 1853 discussed by Bayly Ellen Marks in her Hilton Heritage (Catonsville Community College Press, June 1972, 22ff). Prior to 1917, Hilton was a very simple stuccoed house of 2½ stories above a high basement, the south front expressed as five bays in length, the north front as three. The north entrance was sheltered by a small one-story portico and a one-story, hipped-roof porch extended across the south front and west end. The south entrance had a pair of doors, each with three small rectangular panels above the lock rail, a single taller panel below. Sidelights extended to the head of the opening and a three-light transom extended between them above the doors. The head of this opening was flat, not arched. All

SEE CONTINUATION SHEET #6.

UNITED STATES DEPARTMENT OF THE INTERIOR
NATIONAL PARK SERVICE

**NATIONAL REGISTER OF HISTORIC PLACES
INVENTORY -- NOMINATION FORM**

FOR NPS USE ONLY

RECEIVED FEB 20 1980

DATE ENTERED

Hilton Mansion
Baltimore County

CONTINUATION SHEET Maryland

ITEM NUMBER 7 PAGE 6

(DESCRIPTION CONTINUED)

windows were 6/6 with louvred blinds. Three dormers were in the southerly roof slope but none were in the northerly. The broad flush end chimneys were actually pairs of very closely spaced chimneys of three arch-topped flues each, linked and made flush by a wall at their outer faces, backing a small pent for roof access. The service wing was to the east but it projected northwards from the main house, the peak of its roof being approximately aligned with the northeast corner of the main house. The wing was two storeys in height above a high basement and it was three bays in length. Its windows were also 6/6 with louvred blinds and a chimney rose from its extreme east end.

Its plan, as described in the publication cited above, was similar to the existing plan: a central hall with two rooms on either side. That was a very typical plan for the period, the expected plan for a house of this breadth and depth.

BOUNDARY JUSTIFICATION

The boundaries of this nomination were drawn to maintain a setting for the house (the lawn areas to the east, south, and west) but to exclude obvious non-contributing buildings and areas (a new building to the northwest of the house and the large parking lot to the northeast) while utilizing such lines of convenience as the driveway around the east, south, and west edges.

| PERIOD | AREAS OF SIGNIFICANCE -- CHECK AND JUSTIFY BELOW | | | |
|---|--|---|--|--|
| <input type="checkbox"/> PREHISTORIC | <input type="checkbox"/> ARCHEOLOGY-PREHISTORIC | <input type="checkbox"/> COMMUNITY PLANNING | <input checked="" type="checkbox"/> LANDSCAPE ARCHITECTURE | <input type="checkbox"/> RELIGION |
| <input type="checkbox"/> 1400-1499 | <input type="checkbox"/> ARCHEOLOGY-HISTORIC | <input type="checkbox"/> CONSERVATION | <input type="checkbox"/> LAW | <input type="checkbox"/> SCIENCE |
| <input type="checkbox"/> 1500-1599 | <input type="checkbox"/> AGRICULTURE | <input type="checkbox"/> ECONOMICS | <input type="checkbox"/> LITERATURE | <input type="checkbox"/> SCULPTURE |
| <input type="checkbox"/> 1600-1699 | <input checked="" type="checkbox"/> ARCHITECTURE | <input type="checkbox"/> EDUCATION | <input type="checkbox"/> MILITARY | <input type="checkbox"/> SOCIAL/HUMANITARIAN |
| <input type="checkbox"/> 1700-1799 | <input type="checkbox"/> ART | <input type="checkbox"/> ENGINEERING | <input type="checkbox"/> MUSIC | <input type="checkbox"/> THEATER |
| <input checked="" type="checkbox"/> 1800-1899 | <input type="checkbox"/> COMMERCE | <input type="checkbox"/> EXPLORATION/SETTLEMENT | <input type="checkbox"/> PHILOSOPHY | <input type="checkbox"/> TRANSPORTATION |
| <input checked="" type="checkbox"/> 1900- | <input type="checkbox"/> COMMUNICATIONS | <input type="checkbox"/> INDUSTRY | <input type="checkbox"/> POLITICS/GOVERNMENT | <input type="checkbox"/> OTHER (SPECIFY) |
| | | <input type="checkbox"/> INVENTION | | |

SPECIFIC DATES 1917

BUILDER/ARCHITECT E. L. Palmer

STATEMENT OF SIGNIFICANCE
SIGNIFICANCE

Hilton is an elegant, early 20th century Georgian-revival mansion built within the walls of a large, plain, early 19th century farmhouse. It is prominent today as the well-preserved, tastefully-adapted and much-used focal point of a modern, thriving, suburban college campus. It was constructed of the best available materials, all specified in detail (its original construction documents, specifications, working drawings and details, are preserved) and identifiable today. It was embellished throughout with highly ornamented mantels, cornices, paneling, stair elements, floors selected from catalogues of the period and assembled in accordance with prevailing taste. Changes since 1917 have been few and they are superficial. The house remains a three-dimensional text of early 20th century taste.

HISTORY

Biographical sketch of the architect Edward Palmer: In 1917 George Worth Knapp hired Baltimore architect Edward Livingstone Palmer, Jr. (1877-1952) to completely renovate the Mansion at Hilton and its dependencies. Palmer, who graduated from Johns Hopkins in 1899, had recently left the employ of the Roland Park Company, where since 1907 he had been a member of the Committee on Approval of Plans. In this capacity he had emphasized competent landscape development. In 1948 he was described by the American Institute of Architects as a "pioneer in site planning, he set a standard for controlled development in suburban residential areas which has become universal today," and was made a Fellow of the Institute.

When he undertook the Hilton commission, Palmer had earned a reputation not only for landscape and site planning in Roland Park, Guilford and Homeland, but also for designing several hundred residences in Roland Park. He was "an enthusiastic supporter of the traditional Maryland style," but was by no means limited in his stylistic approach. At Hilton he completely redesigned the mansion house from the ground up. He was also responsible for the renovation of the two cottages and bowling alley which stand on the east side of the Arch wall. Here he took the rustic stone buildings of the late 1840's and renewed them using a Tudor motif. All the surviving buildings at Hilton, mansion, cottages, bowling alley, McCulloh house, stable, and barn, bear the mark of Palmer's "high conception of architectural taste," as well as of his versatility.

Palmer enjoyed a long and distinguished career, designing many major buildings, including Levering and Mergenthaler Halls at Johns Hopkins, City Hospitals, and the Sunpapers Building. When he died in 1952 the Sun wrote, "For more than a half century, Mr. Palmer, his vision and his drawing board, contributed many architectural landmarks to Baltimore and the surrounding counties."

9 MAJOR BIBLIOGRAPHICAL REFERENCES

BA-5

Marks, Bayly Ellen, Research notes, title search, 1971. Files of the Maryland Historical Trust, Annapolis, Maryland.
 Hilton Heritage. Catonsville, Md.: Catonsville Community College Press, June 1972.
 Baltimore Sun. 6/25/48, 5/14/52; Original plans for the alterations at Hilton, 1917-1924, by Edward L. Palmer, Jr., in possession (1971) of Fisher, Nes and Campbell Associates.

10 GEOGRAPHICAL DATA **ACREAGE NOT VERIFIED** **UTM NOT VERIFIED**

ACREAGE OF NOMINATED PROPERTY less than one acre

UTM REFERENCES

| | | | | | | | |
|---|------|-------------|---------------|---|------|---------|----------|
| A | 1 8 | 3 5 0 4 2 0 | 4 3 4 6 0 2 0 | B | | | |
| | ZONE | EASTING | NORTHING | | ZONE | EASTING | NORTHING |
| C | | | | D | | | |

VERBAL BOUNDARY DESCRIPTION

The boundaries of the property included in this nomination are delineated on the attached map labeled "boundary map" and drawn to a scale of 1"=100'.

LIST ALL STATES AND COUNTIES FOR PROPERTIES OVERLAPPING STATE OR COUNTY BOUNDARIES

| STATE | CODE | COUNTY | CODE |
|-------|------|--------|------|
| STATE | CODE | COUNTY | CODE |

11 FORM PREPARED BY

NAME / TITLE

James T. Wollon, Jr.; Maxine Moreland, Secretary

1 km

ORGANIZATION

Architect; Catonsville Community College

DATE

December 8, 1977

STREET & NUMBER

600 Craigs' Corner Road; 800 South Rolling Road

TELEPHONE

(301) 455-4440

CITY OR TOWN

Havre de Grace; Catonsville

STATE

Maryland 21078;21228

12 STATE HISTORIC PRESERVATION OFFICER CERTIFICATION

THE EVALUATED SIGNIFICANCE OF THIS PROPERTY WITHIN THE STATE IS:

NATIONAL STATE LOCAL

As the designated State Historic Preservation Officer for the National Historic Preservation Act of 1966 (Public Law 89-665), I hereby nominate this property for inclusion in the National Register and certify that it has been evaluated according to the criteria and procedures set forth by the National Park Service.

STATE HISTORIC PRESERVATION OFFICER SIGNATURE

[Signature] 2-13-80

TITLE

STATE HISTORIC PRESERVATION OFFICER

DATE

FOR NPS USE ONLY

I HEREBY CERTIFY THAT THIS PROPERTY IS INCLUDED IN THE NATIONAL REGISTER

DATE

DIRECTOR, OFFICE OF ARCHEOLOGY AND HISTORIC PRESERVATION

ATTEST:

DATE

KEEPER OF THE NATIONAL REGISTER

Hilt

BA-5

Baltimore County, Maryland

boundary map

scale 1"=100'

1980

TEMP.
CLASSROOMS

TEMP.
BOOKSTORE
LOUNGE

PARKING LOT B
250 CARS


ADMINISTRATION
BUILDING

PARKING LOT A
50 CARS

PARKING

W 8.00 W


W 8.00 W

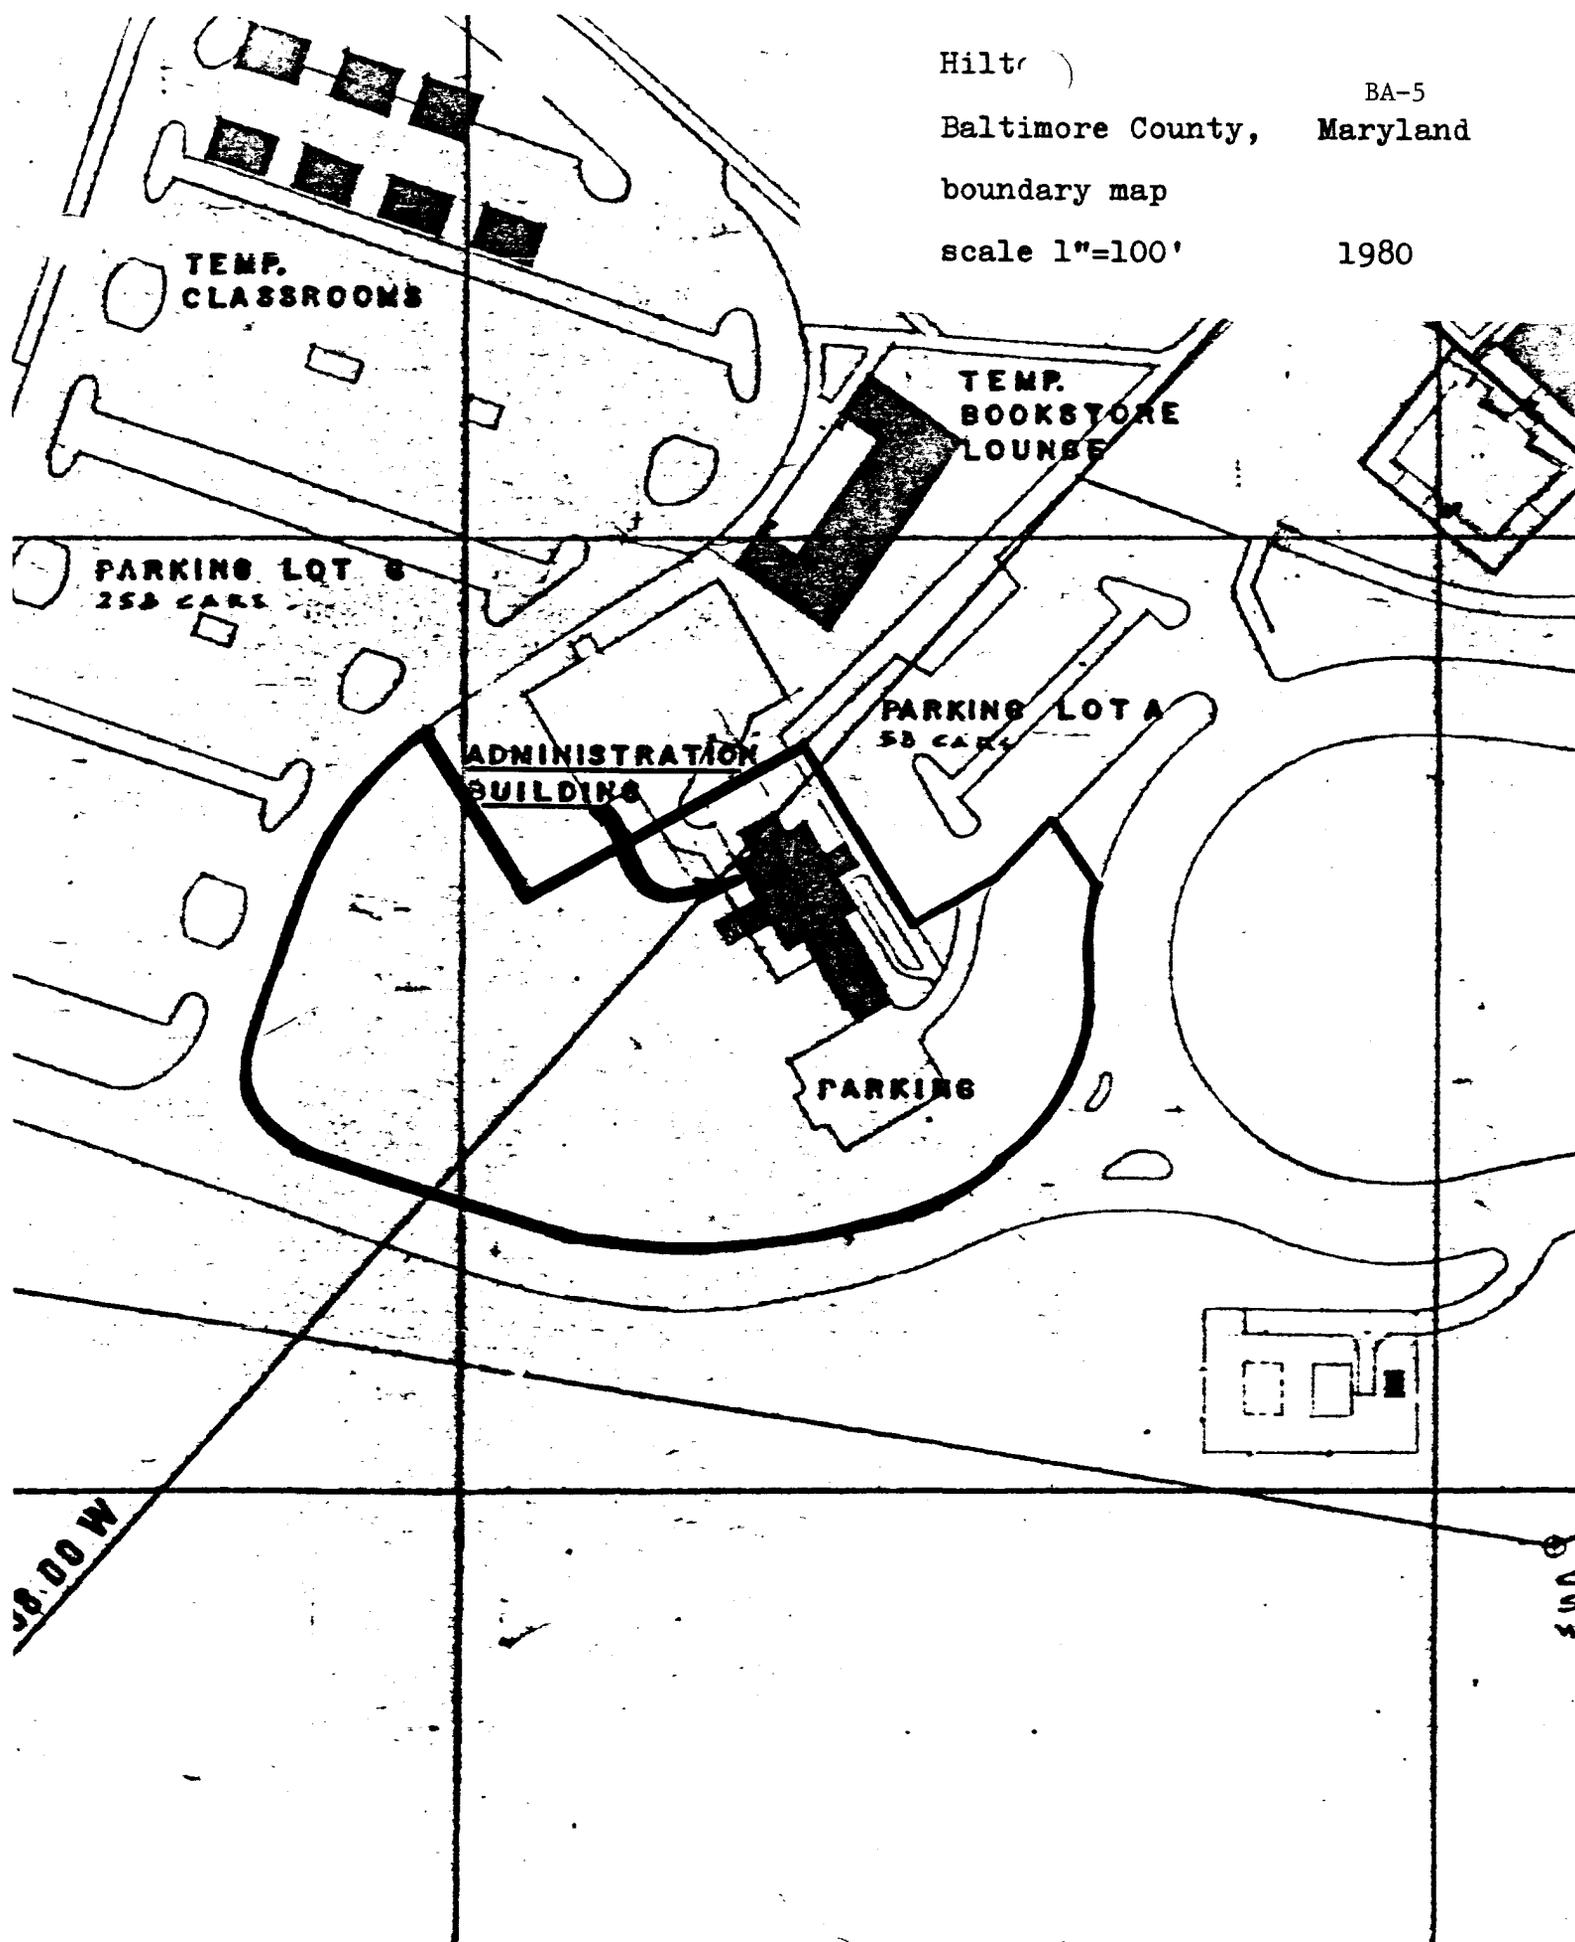

Hilt
Baltimore County, Maryland
boundary map
scale 1"=100'
1980

BA-5

Maryland

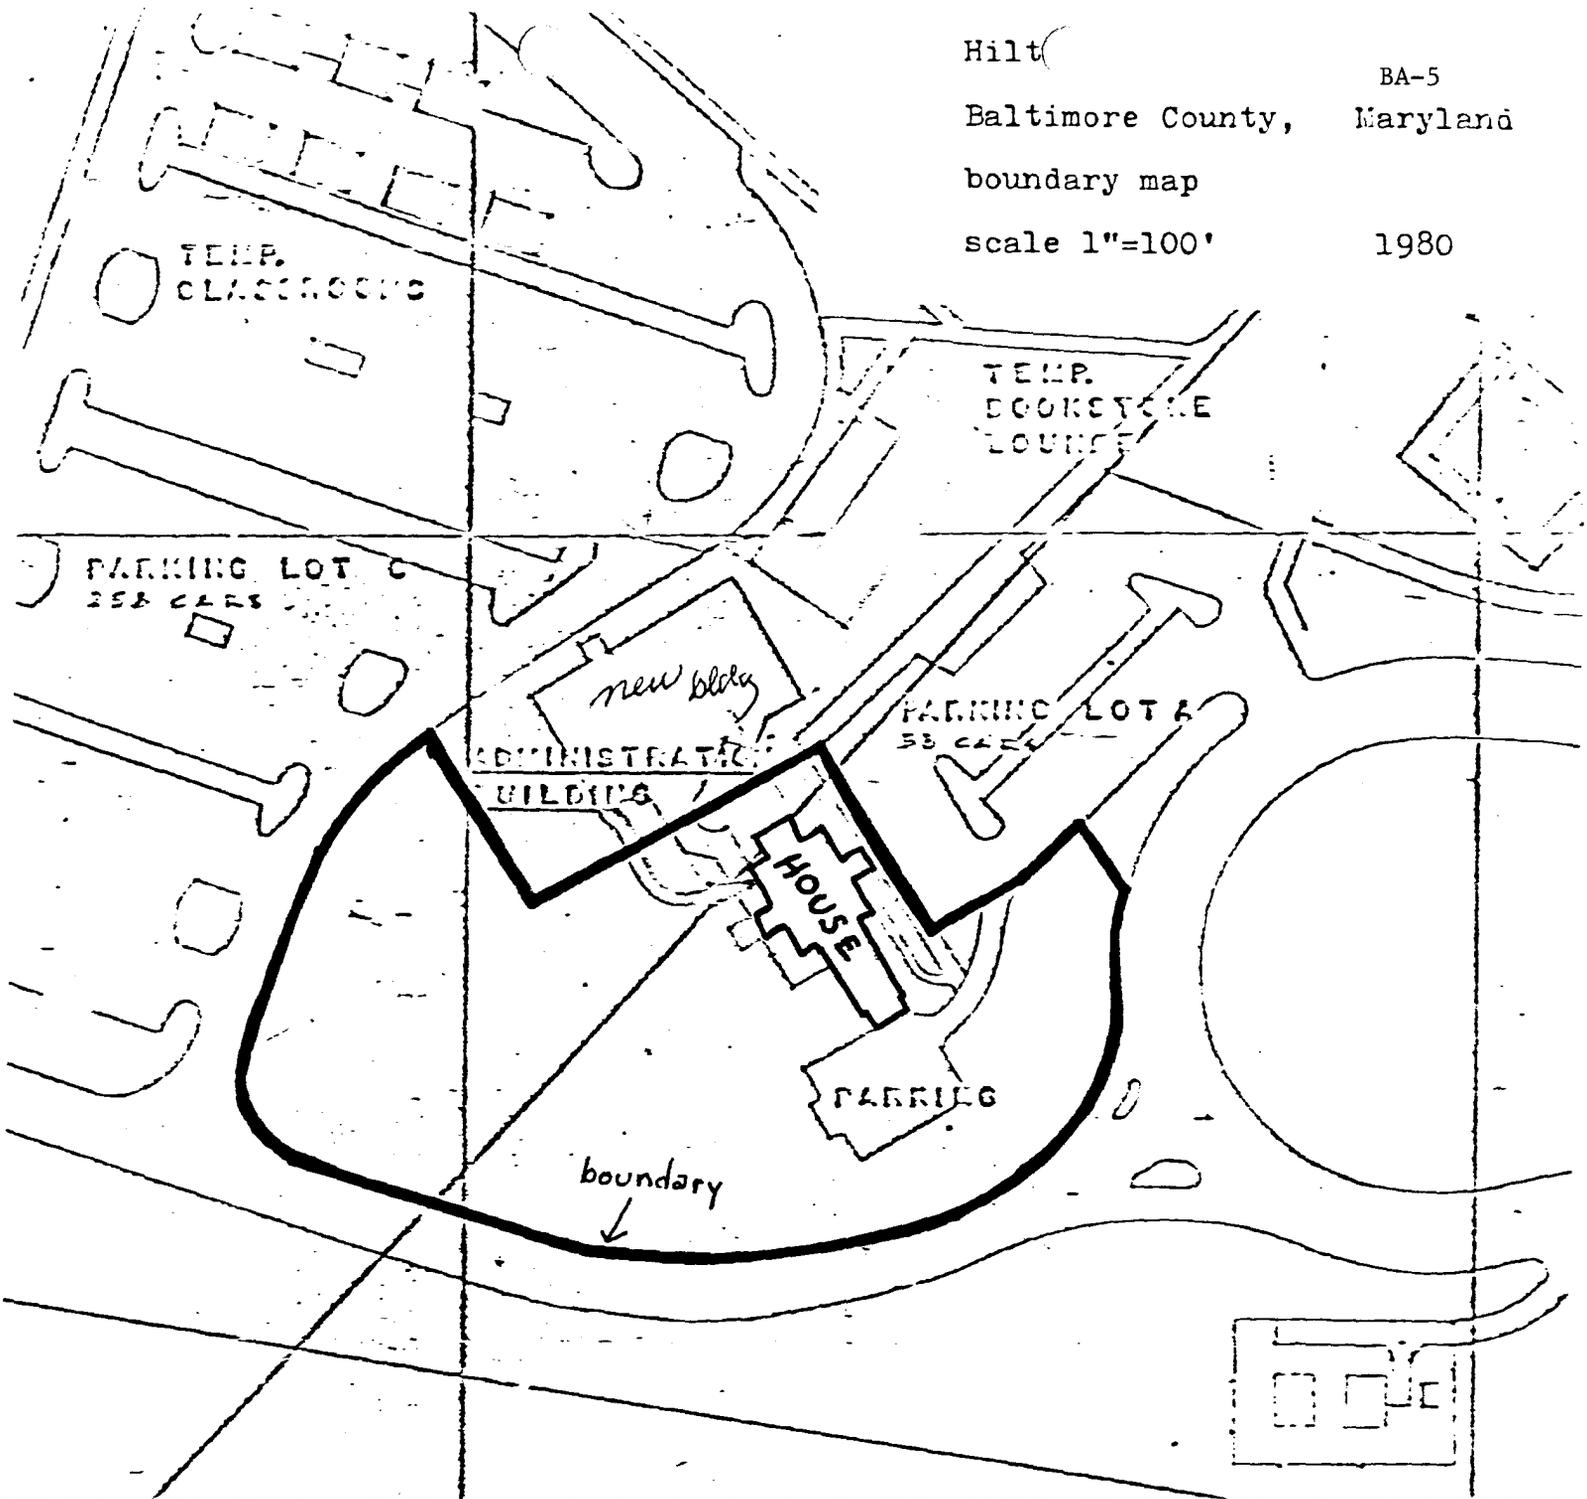


map source:

Master Plan for Catonsville Community College
Henry Powell Hopkins & Assoc., archs.
Smith-Kirwin, Inc., landscape archs.
scale 1"=100'
labeled "Composite Future Development"



516500

50915



HILTON MANSION ROOM NUMBERS

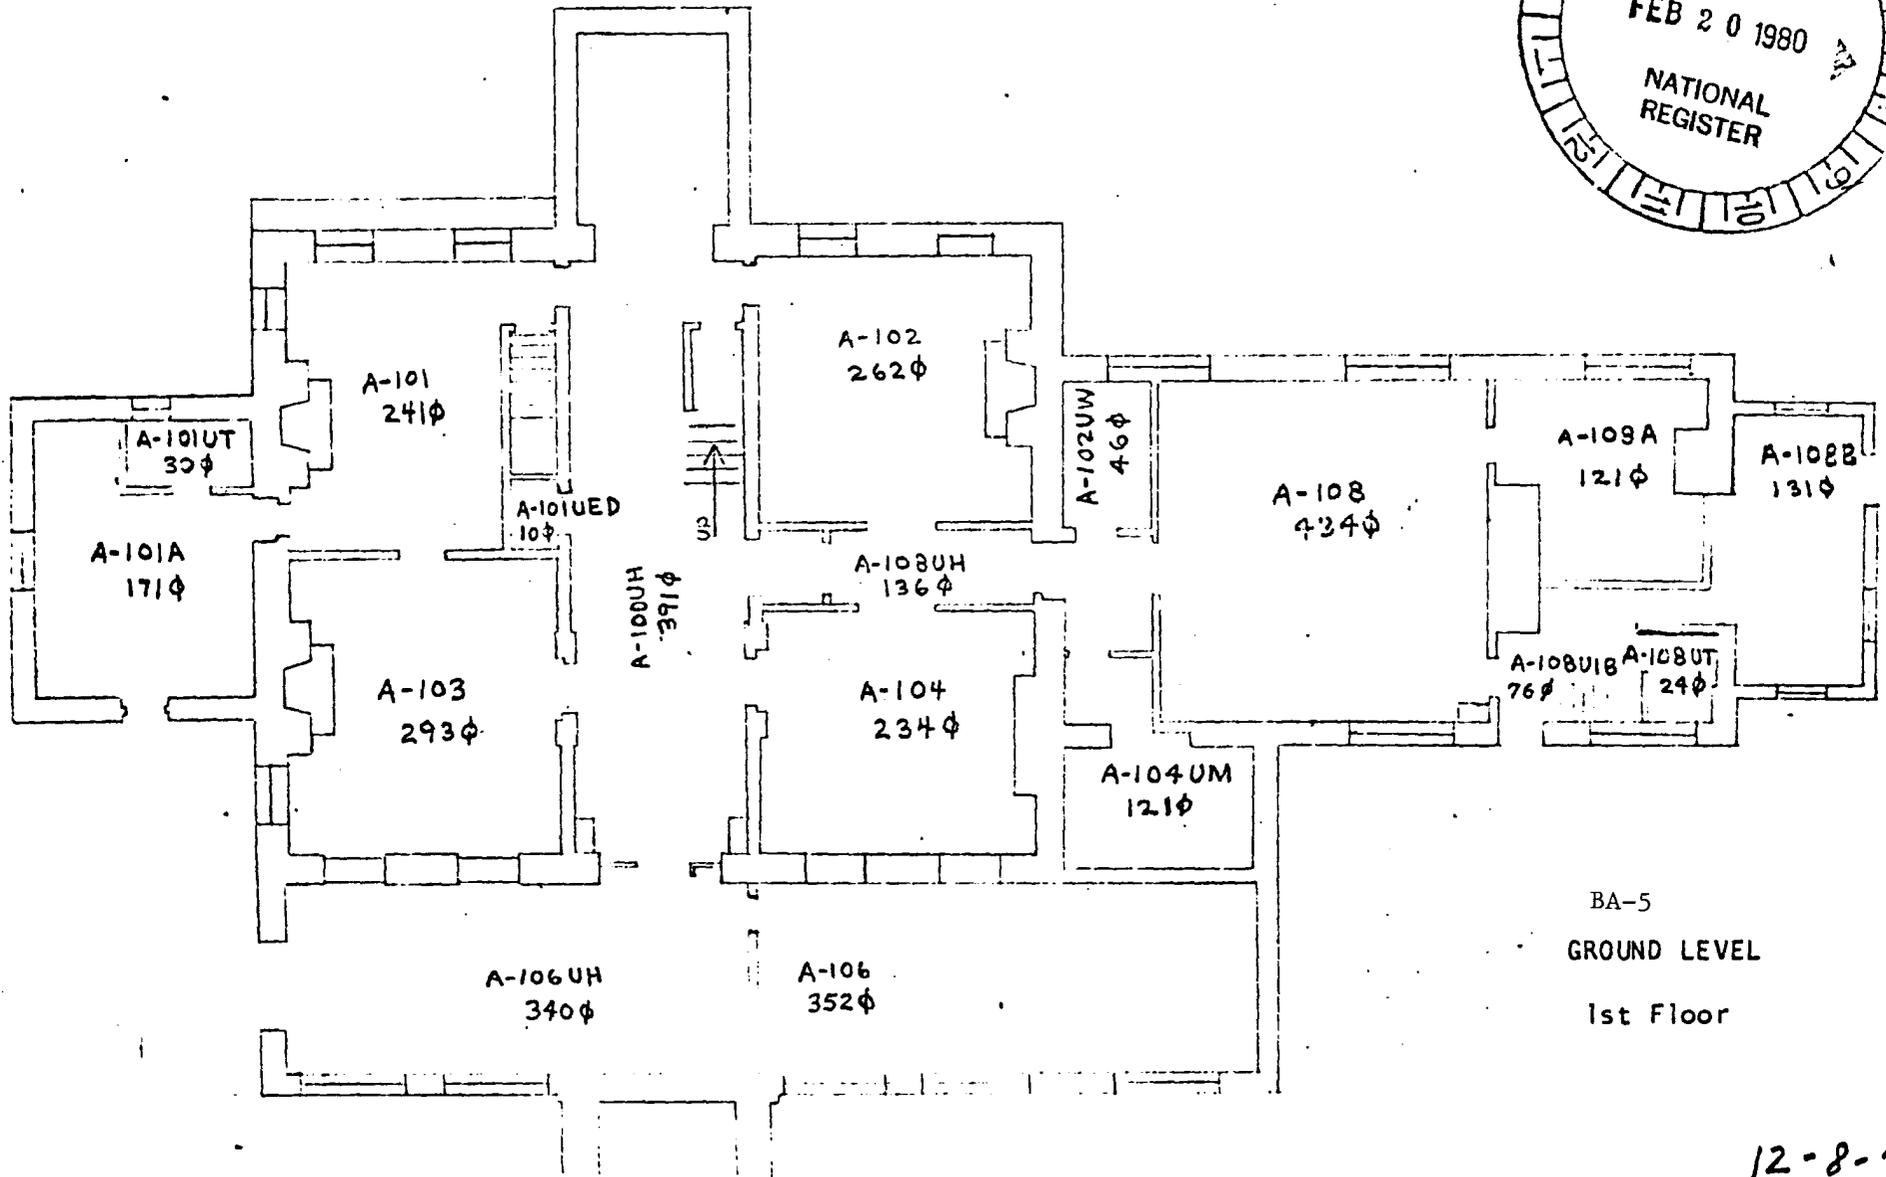


12-8-77

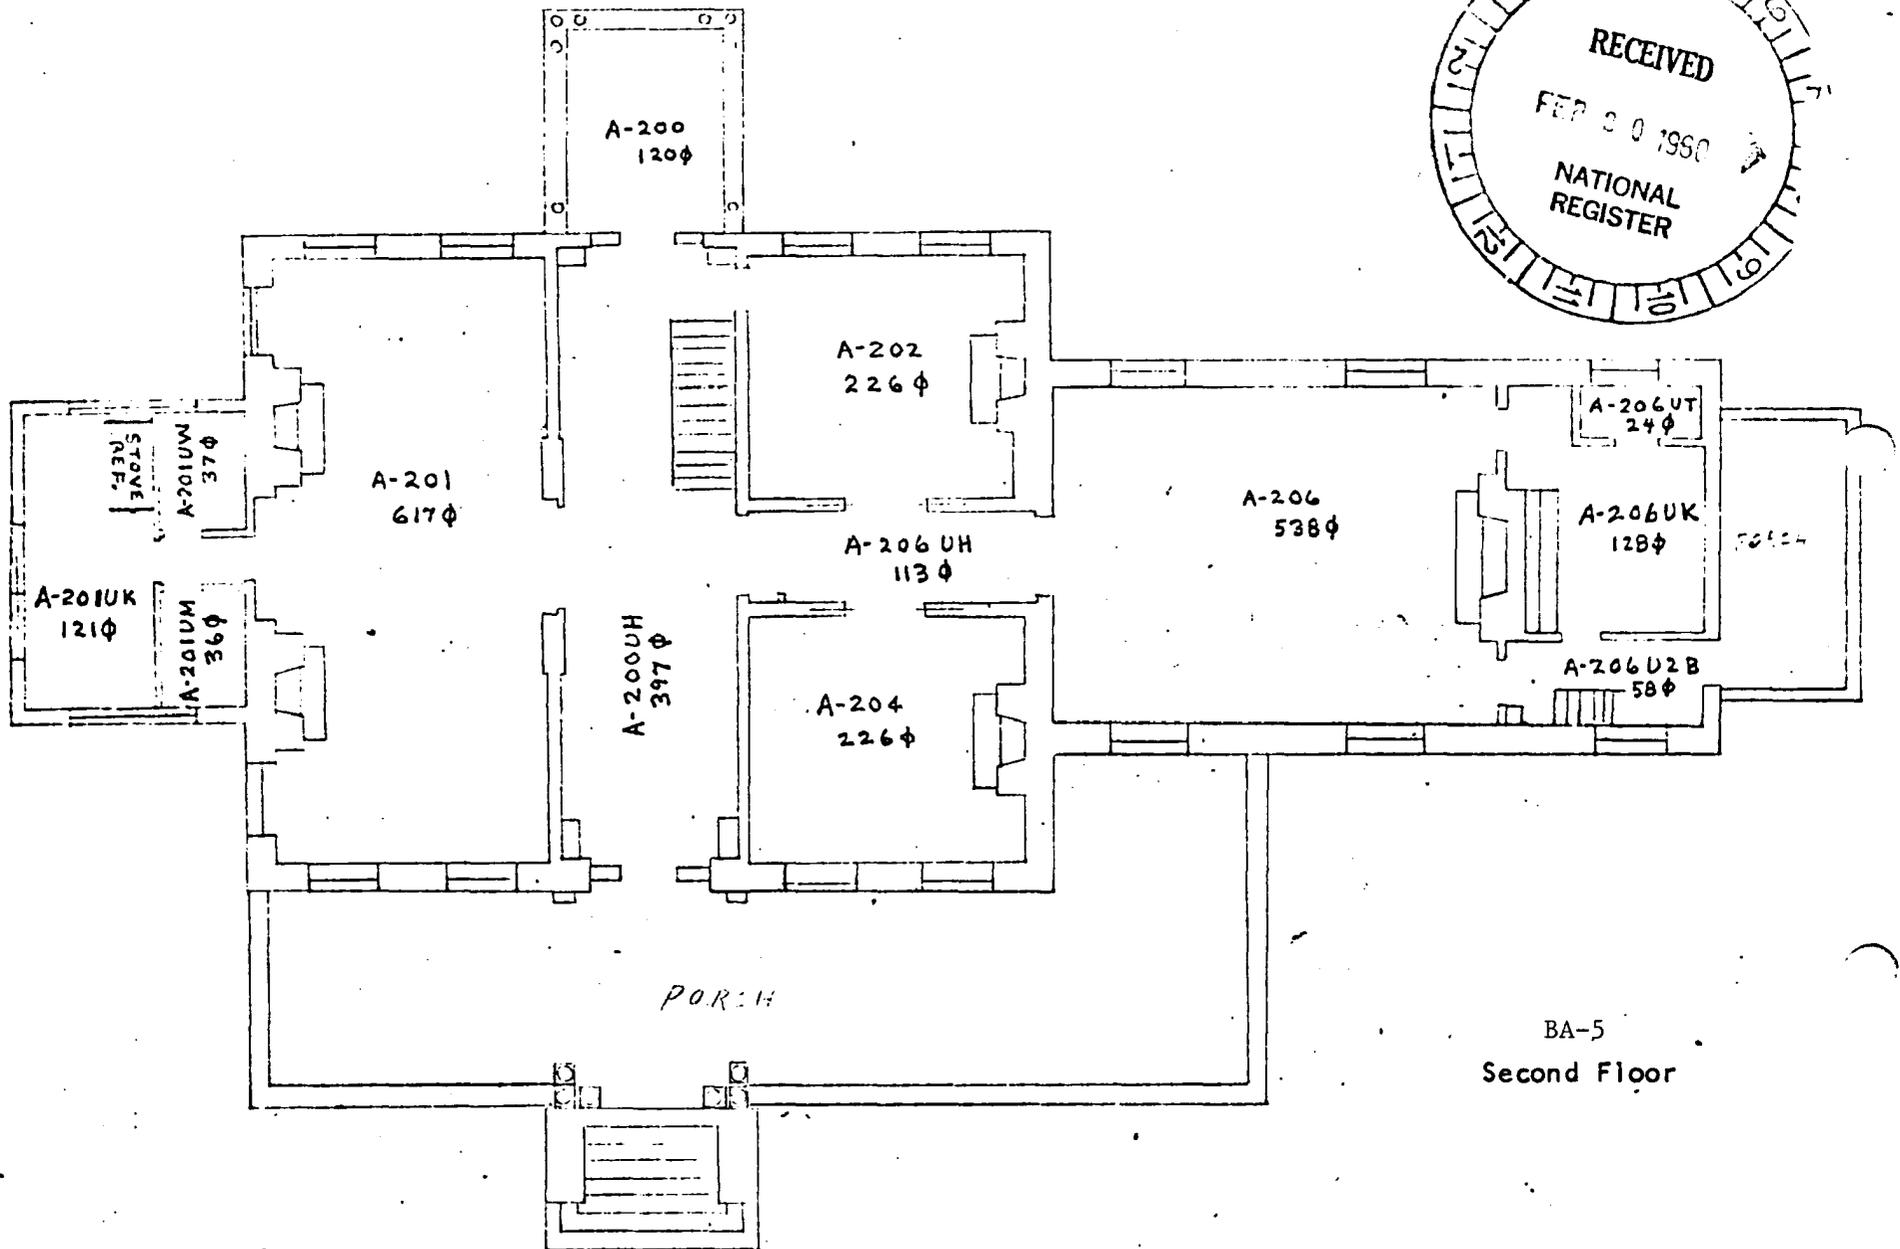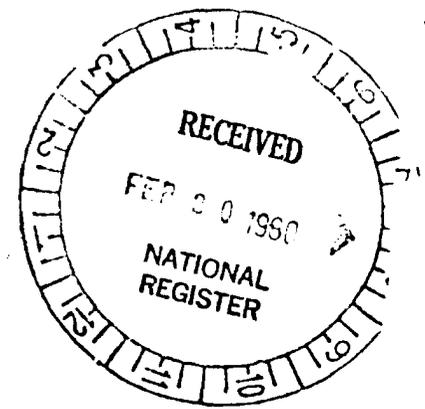


BA-5
Second Floor

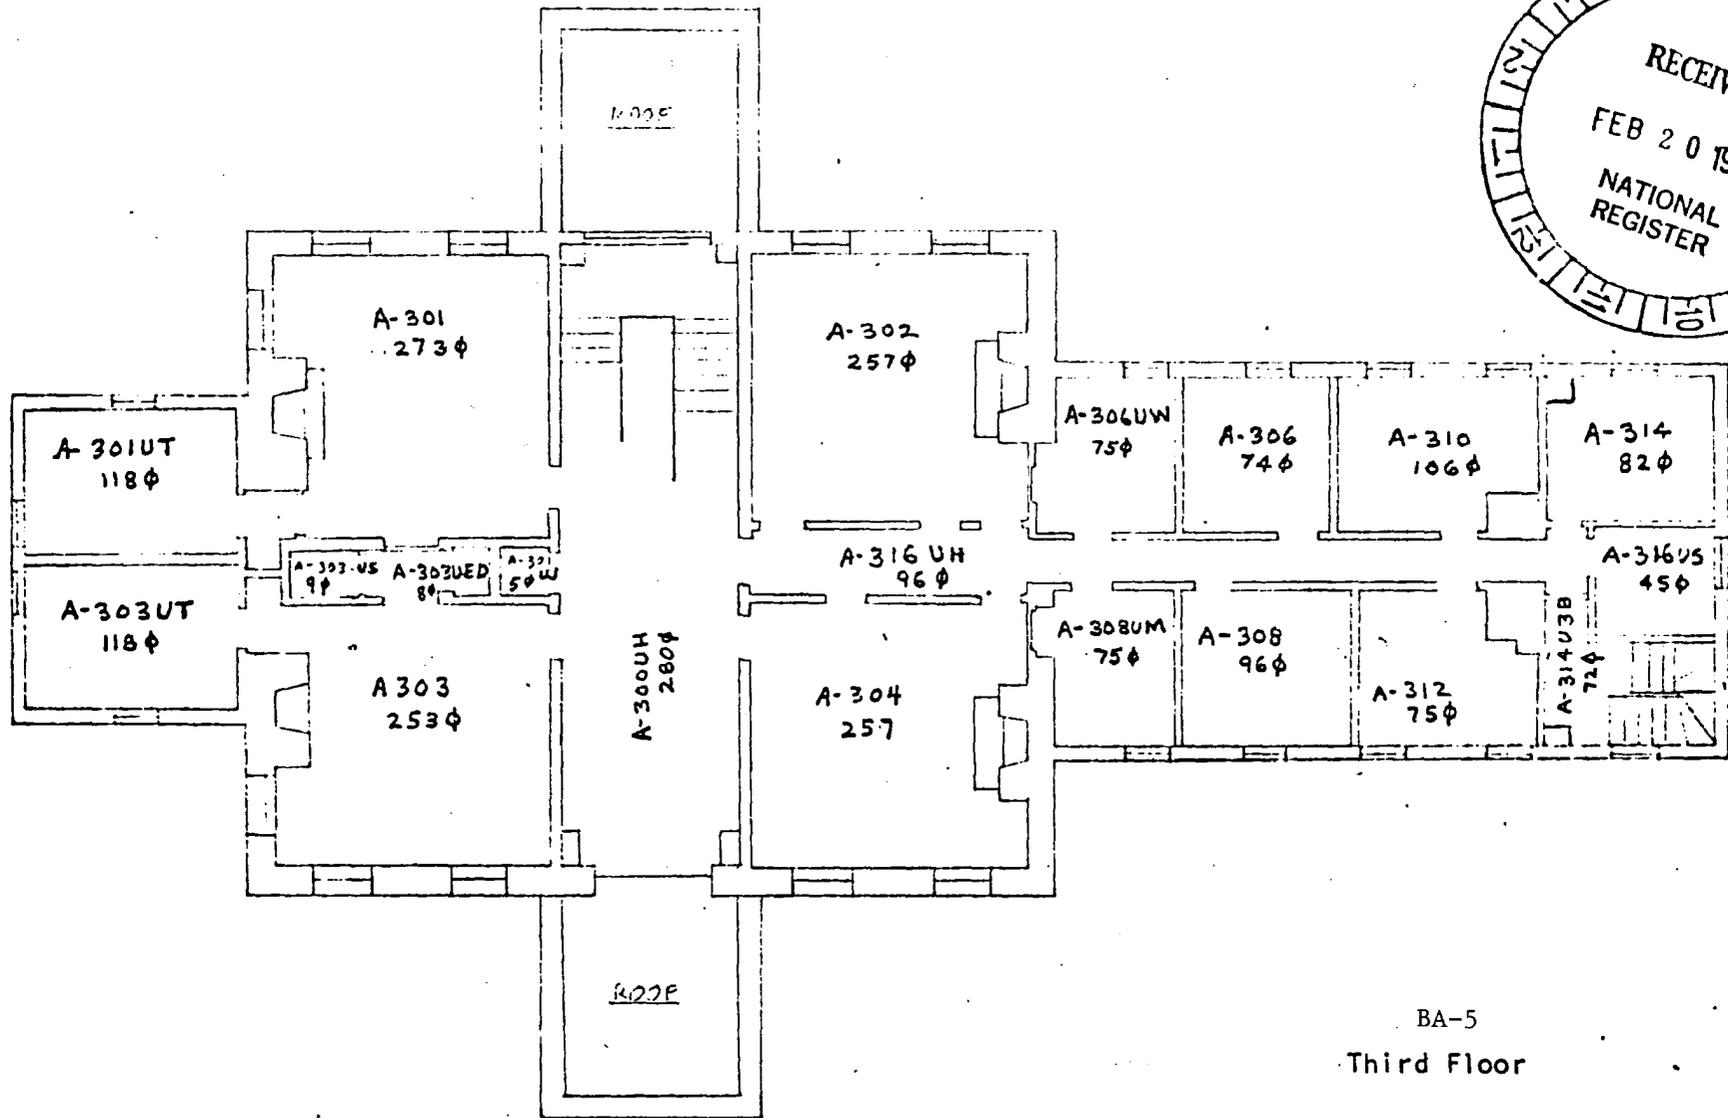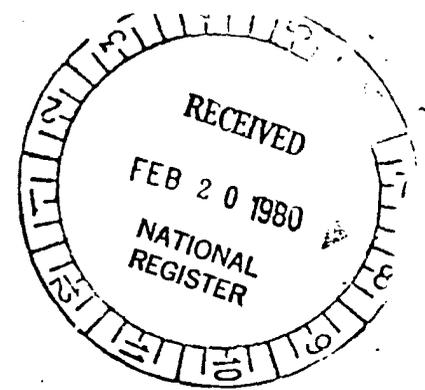



BA-5
Third Floor

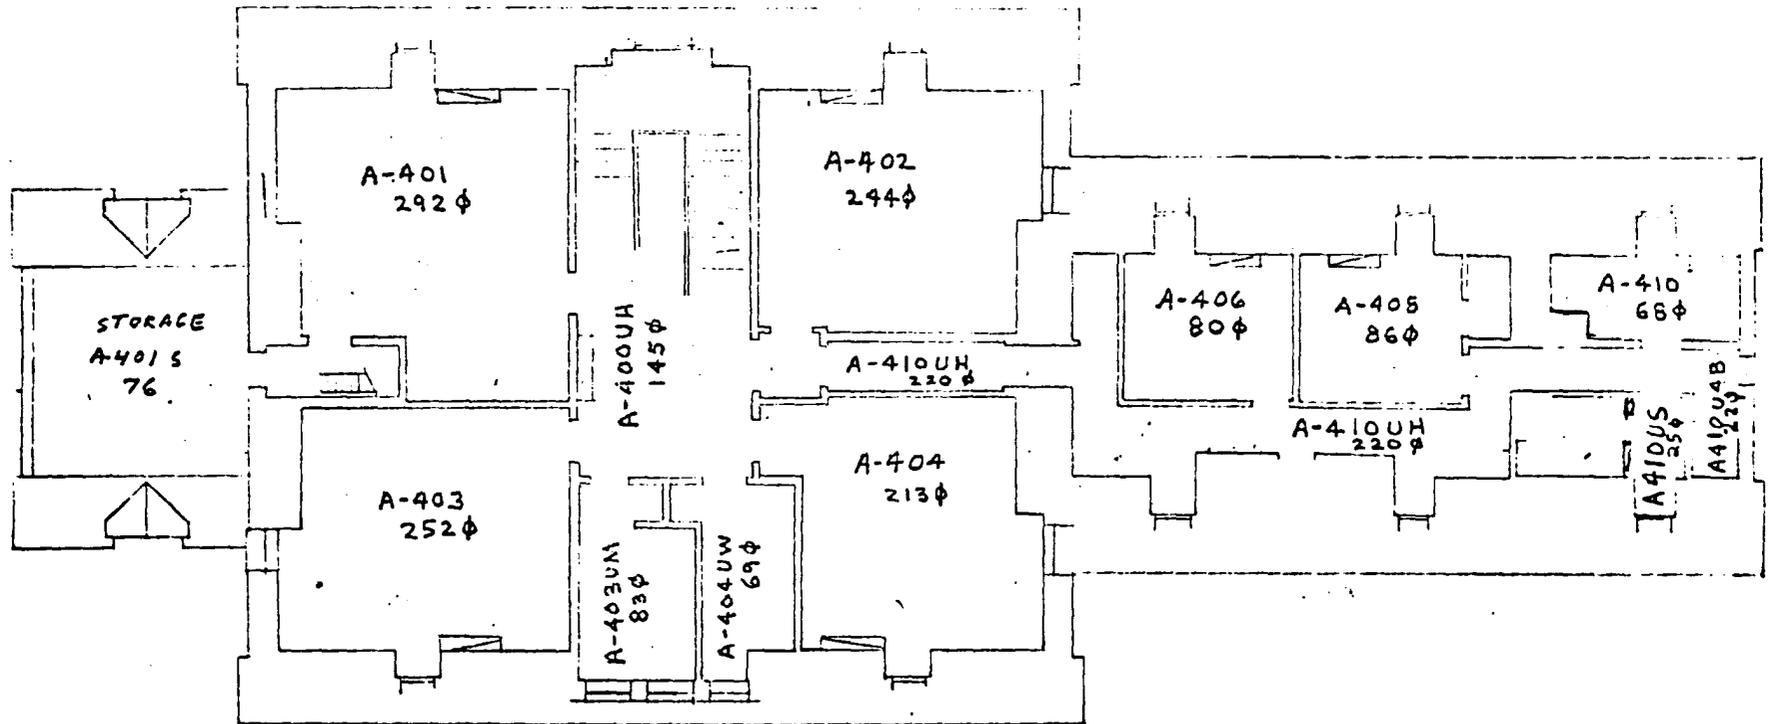




BA-5
Fourth Floor

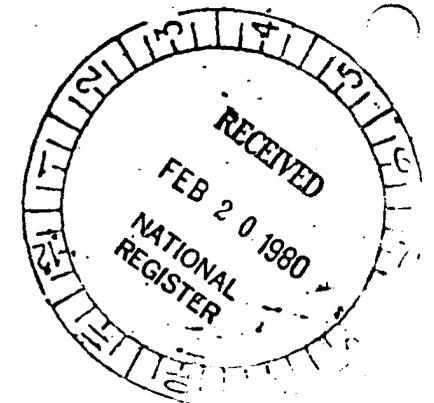


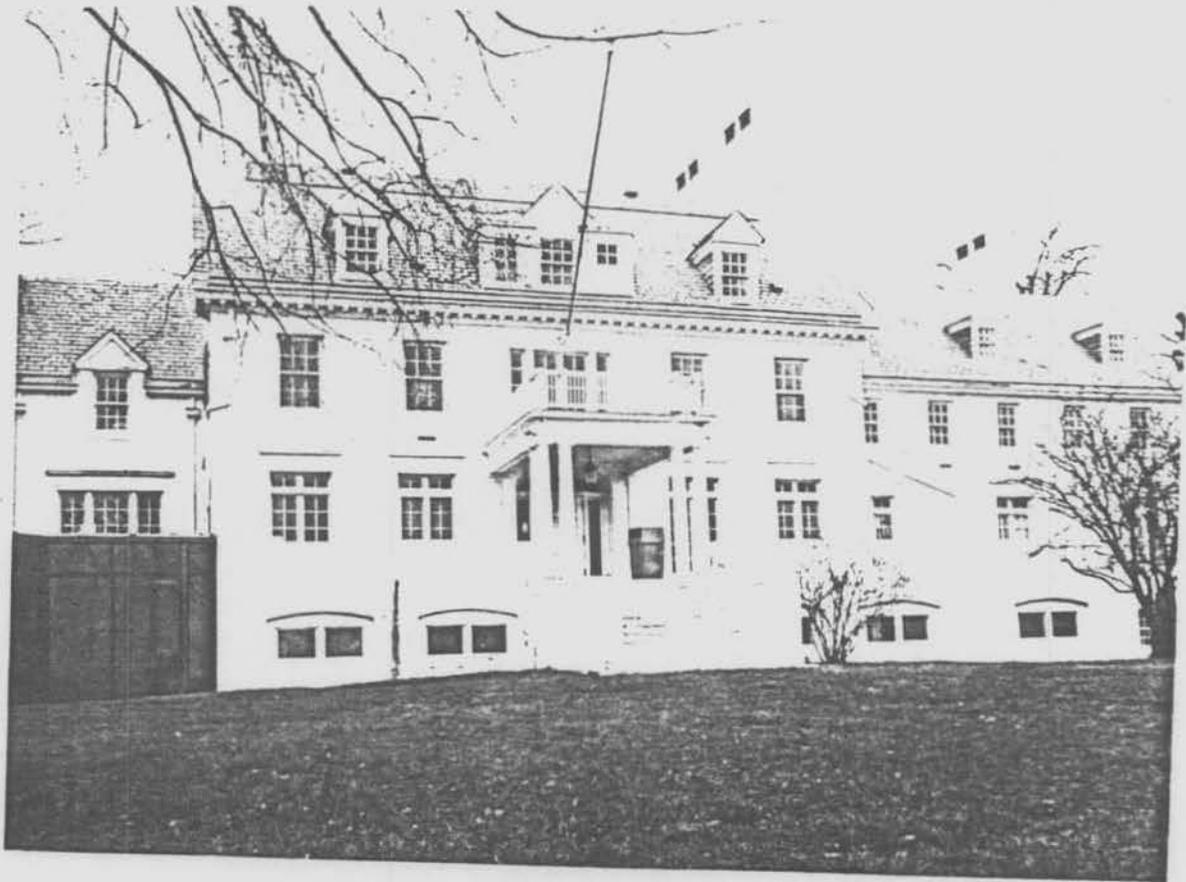


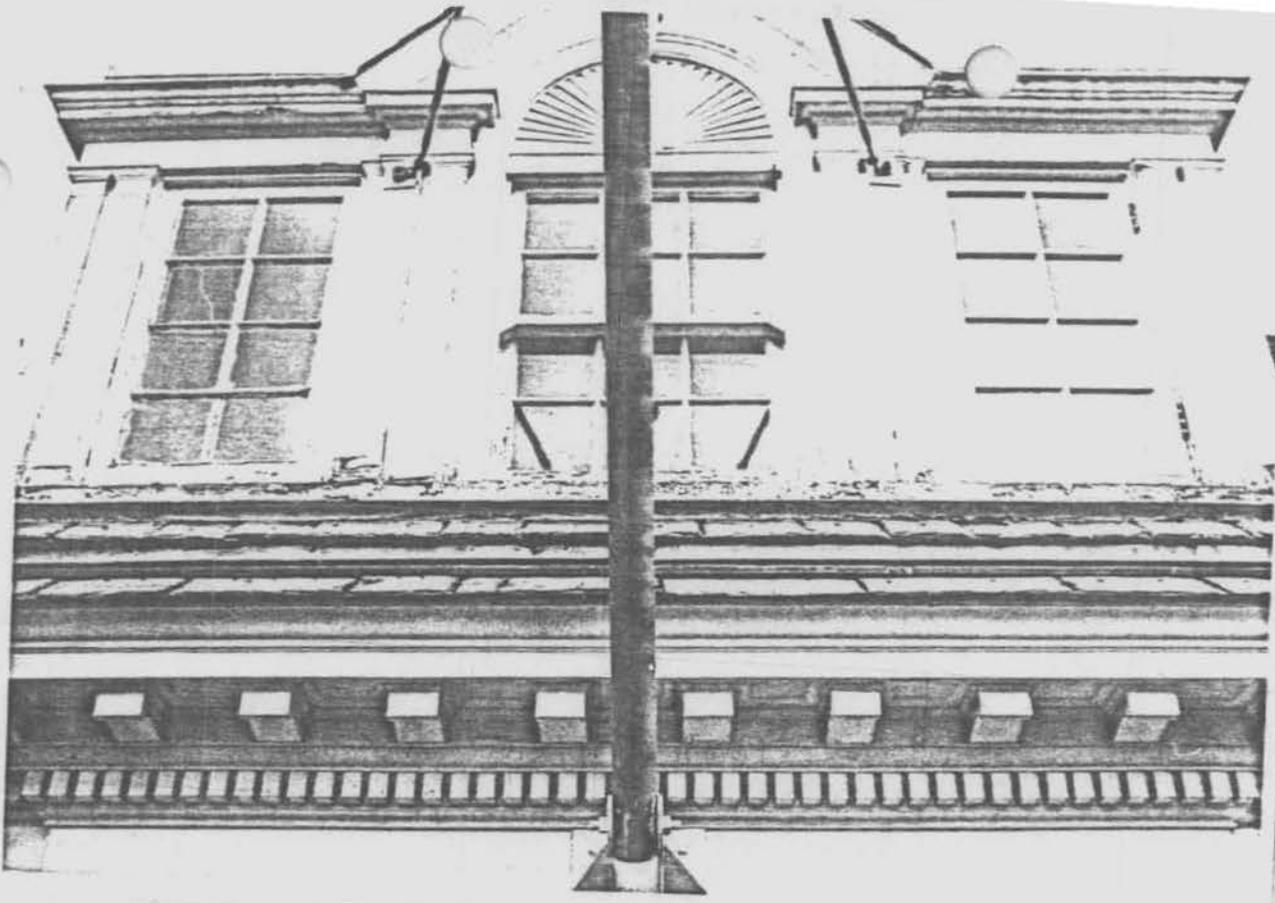



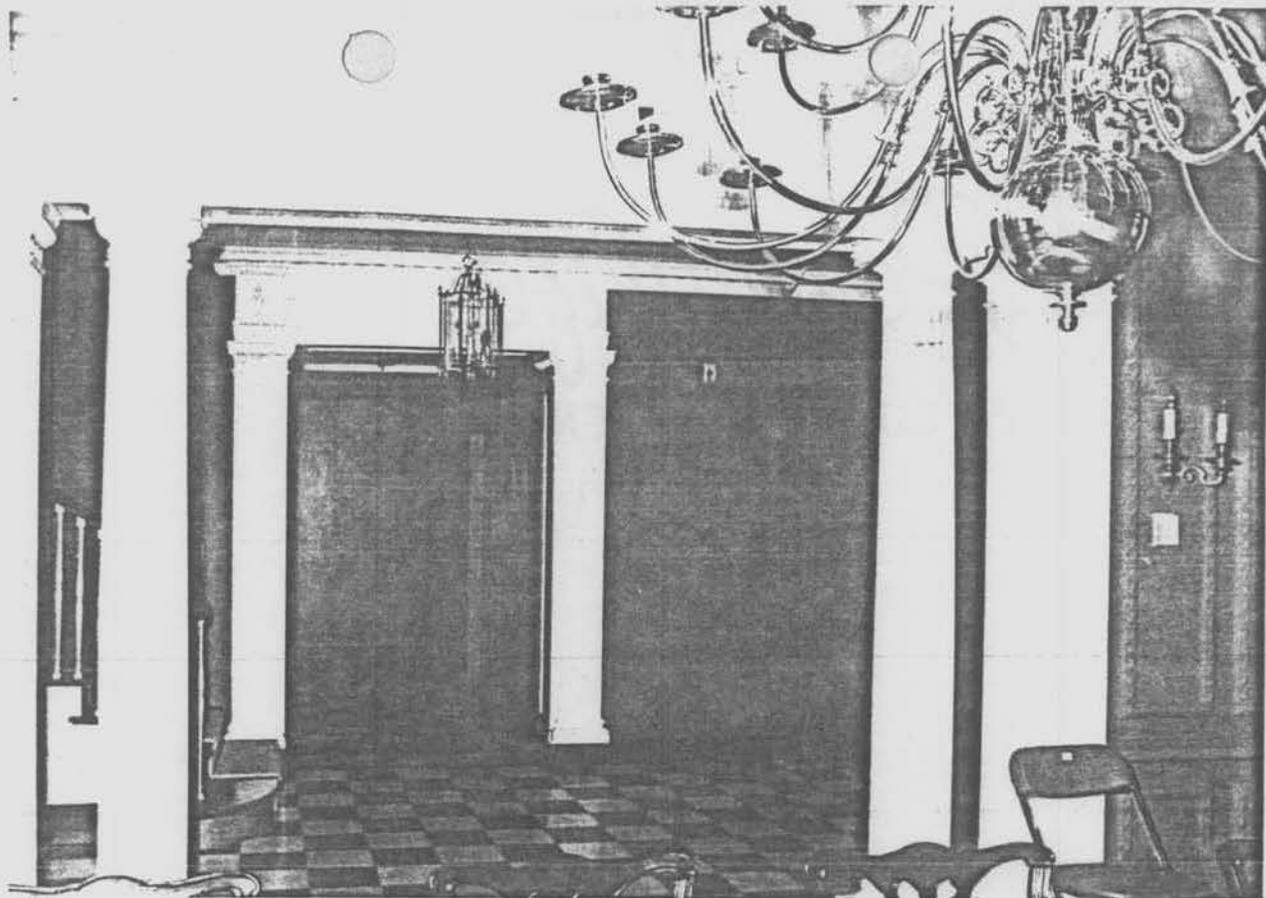


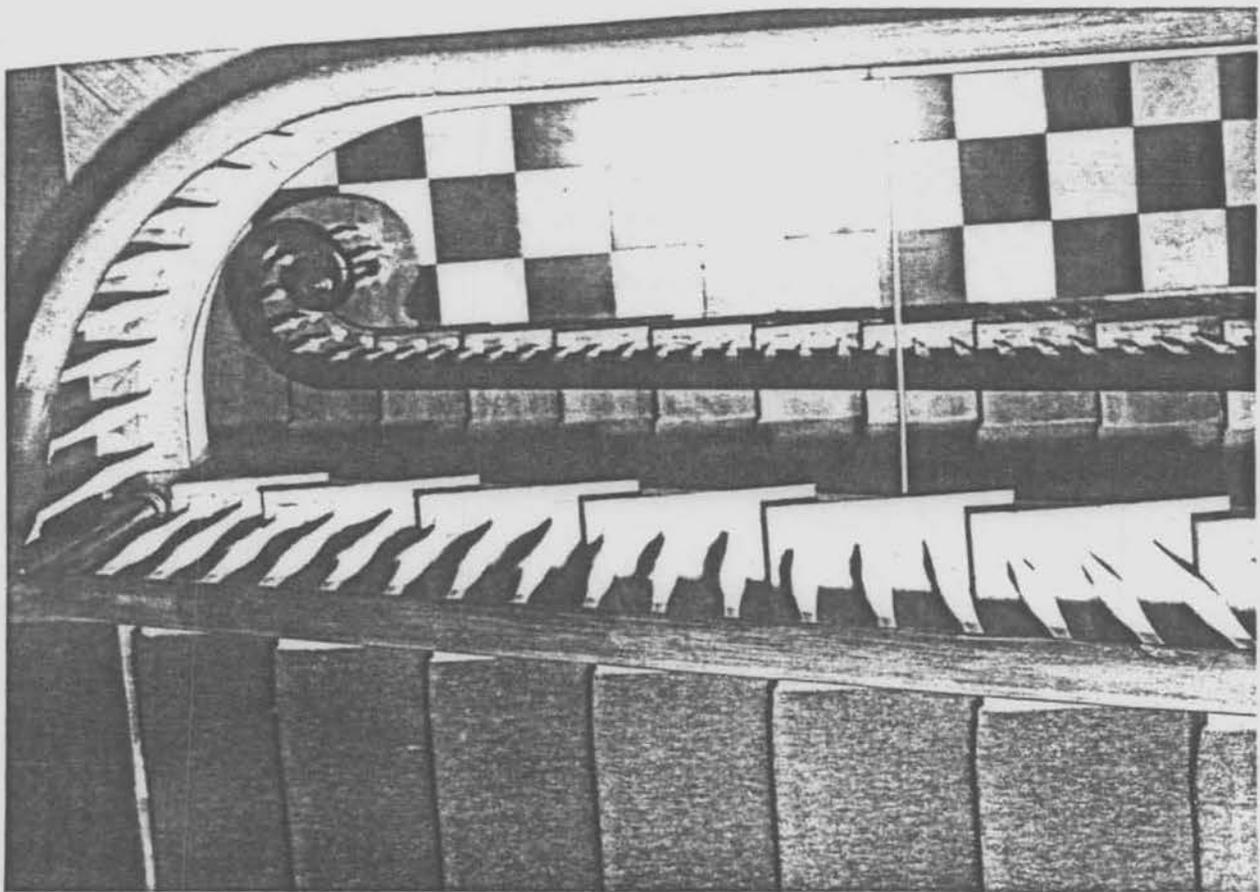
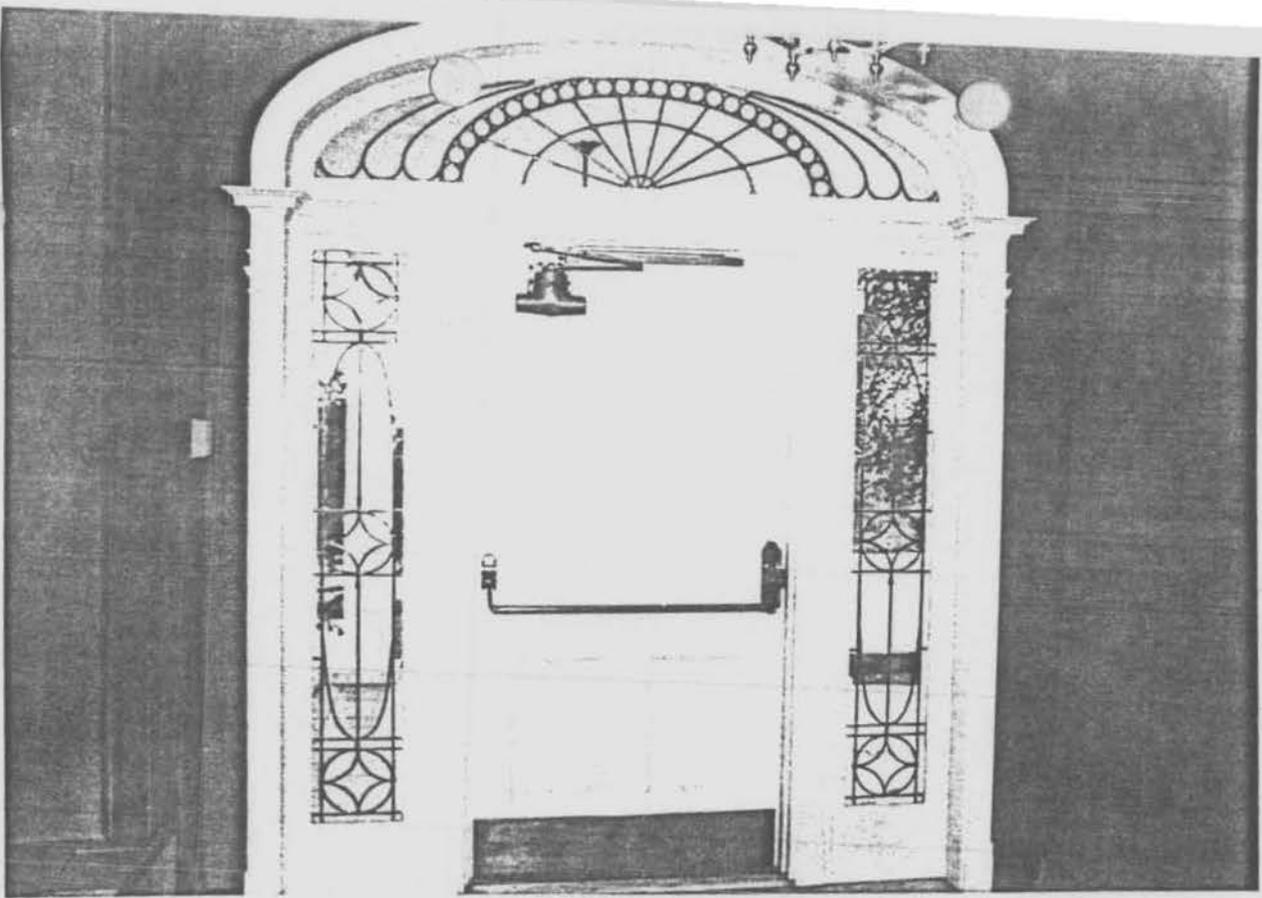


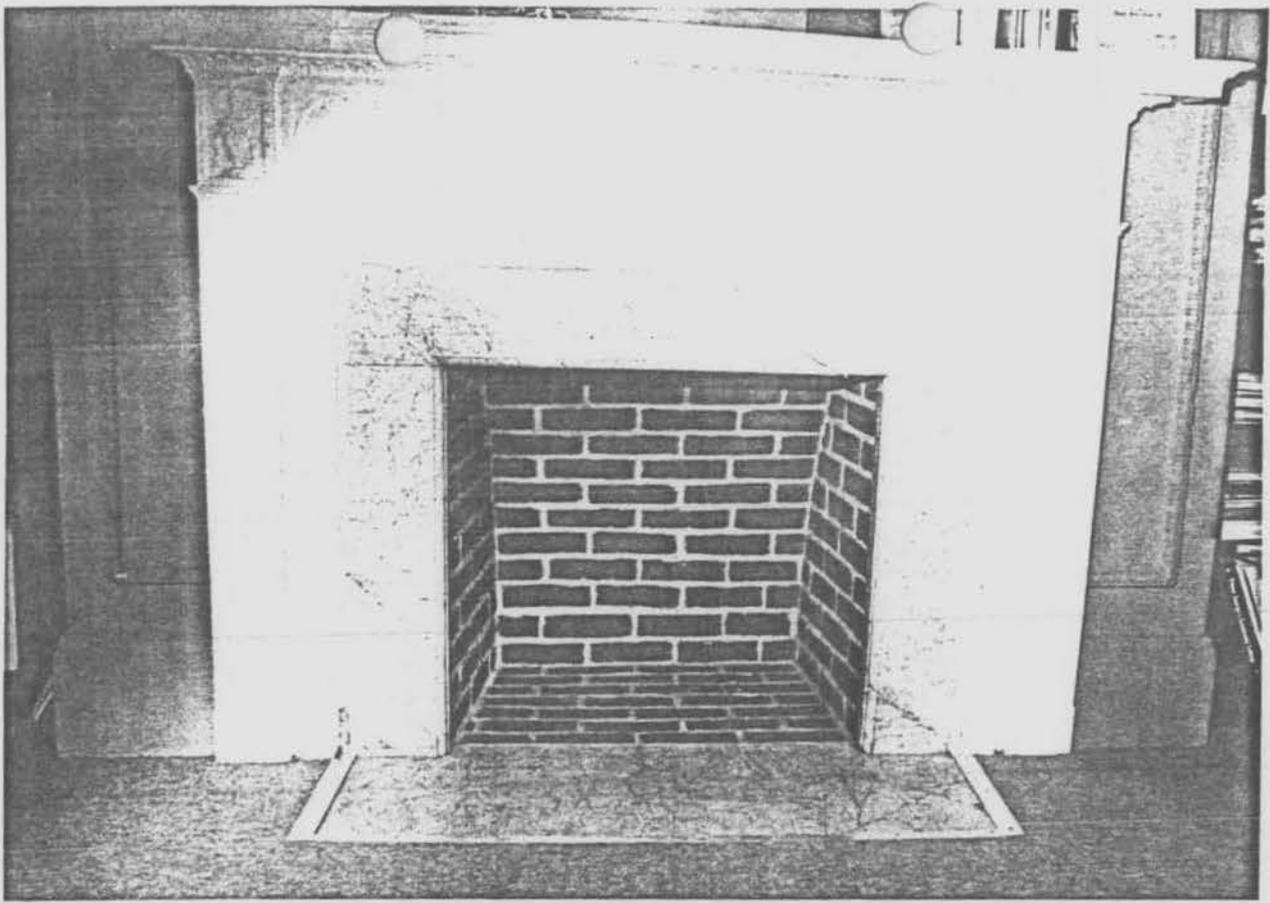

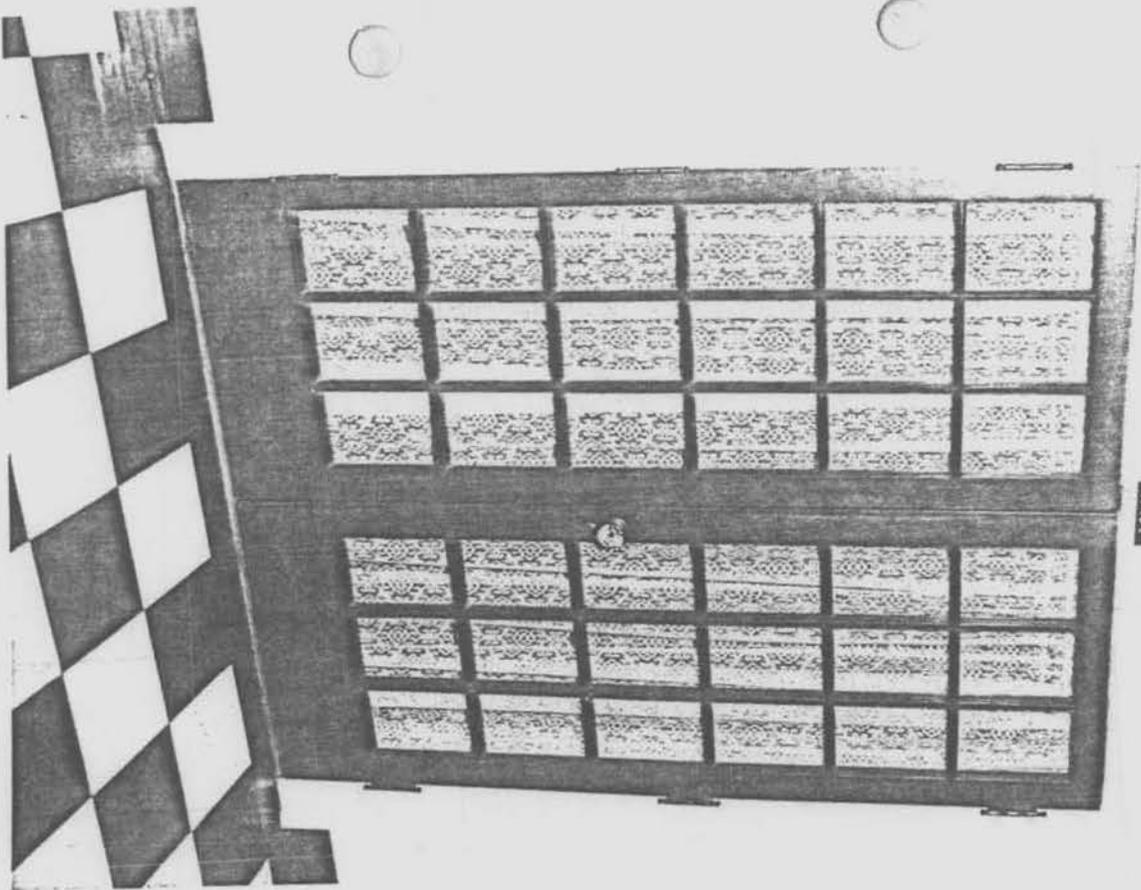

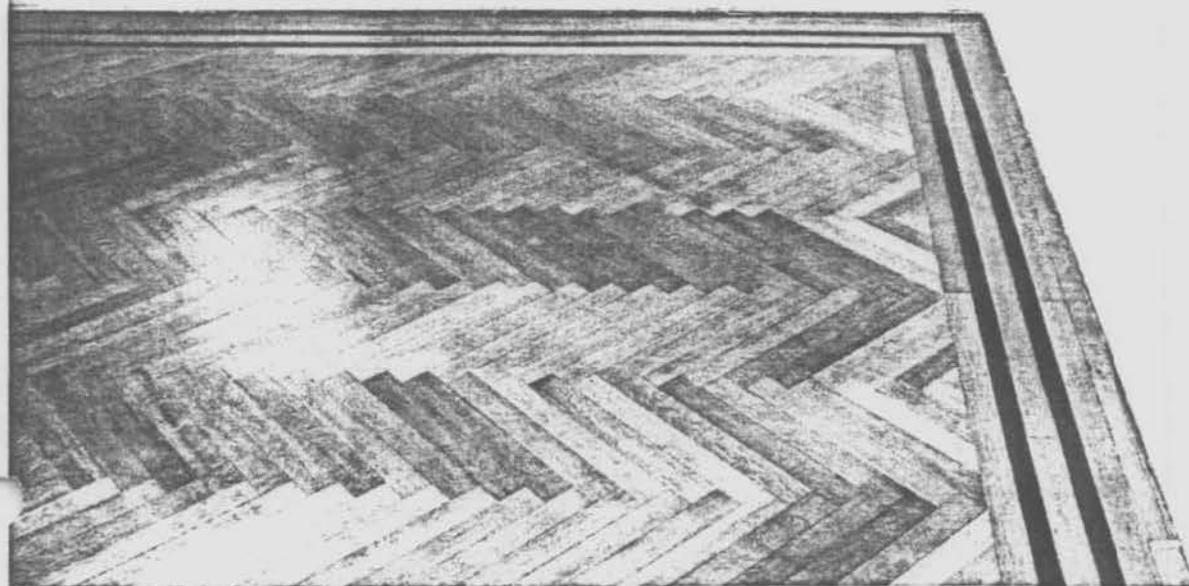

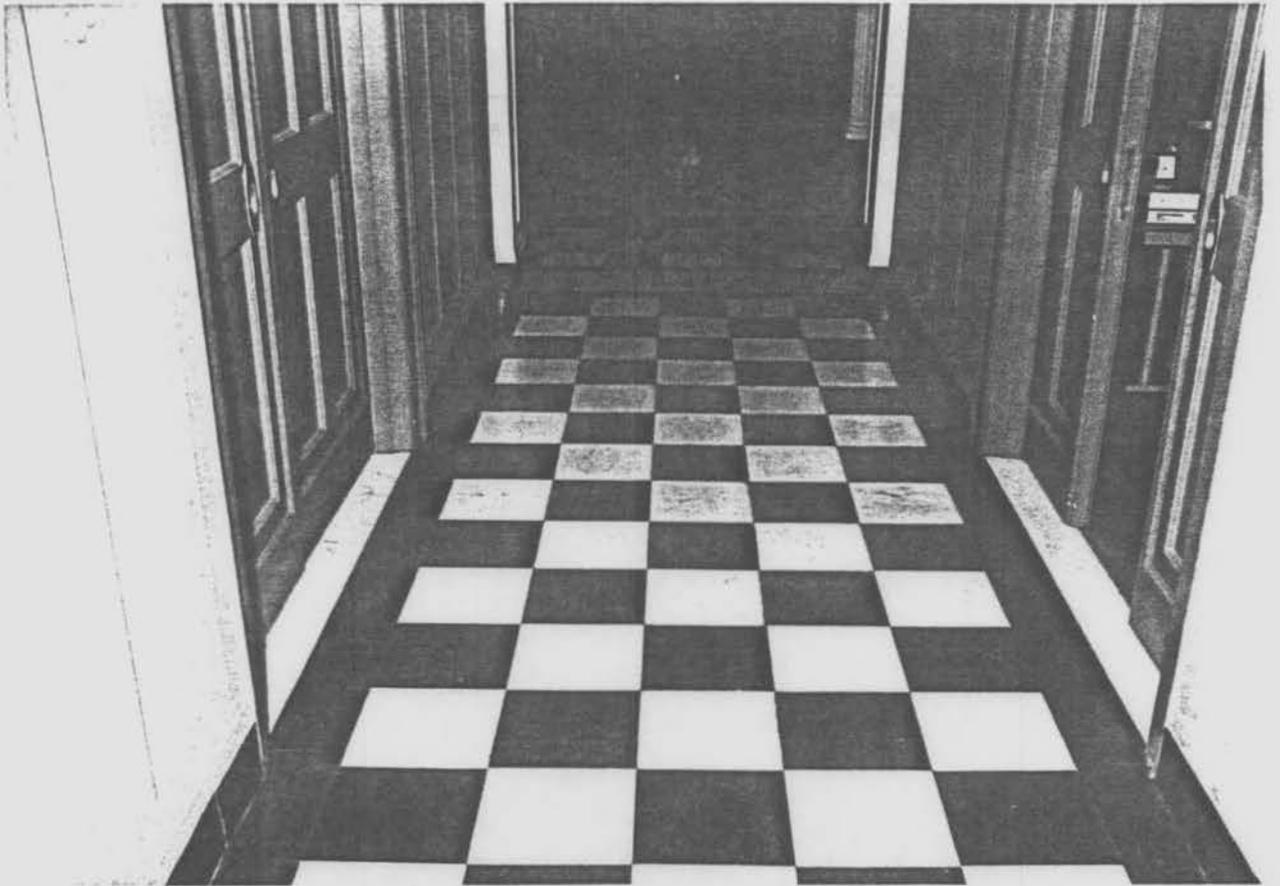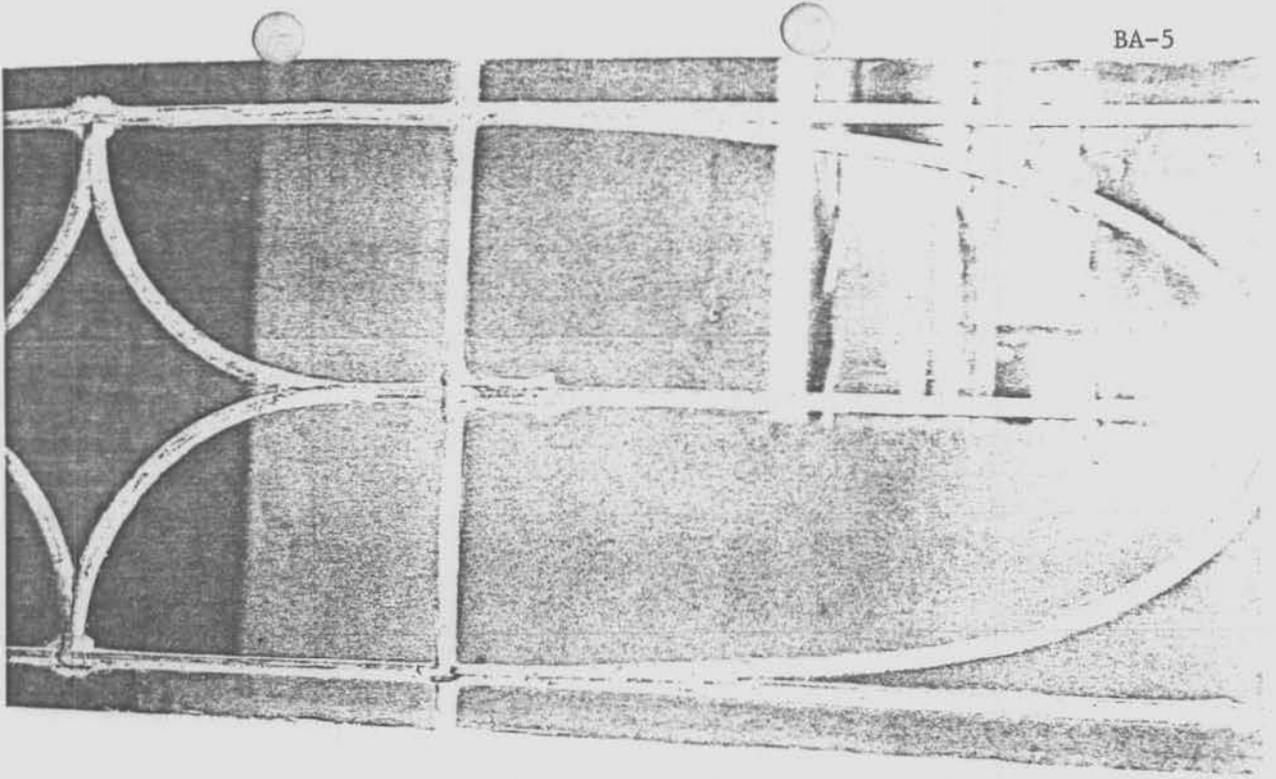

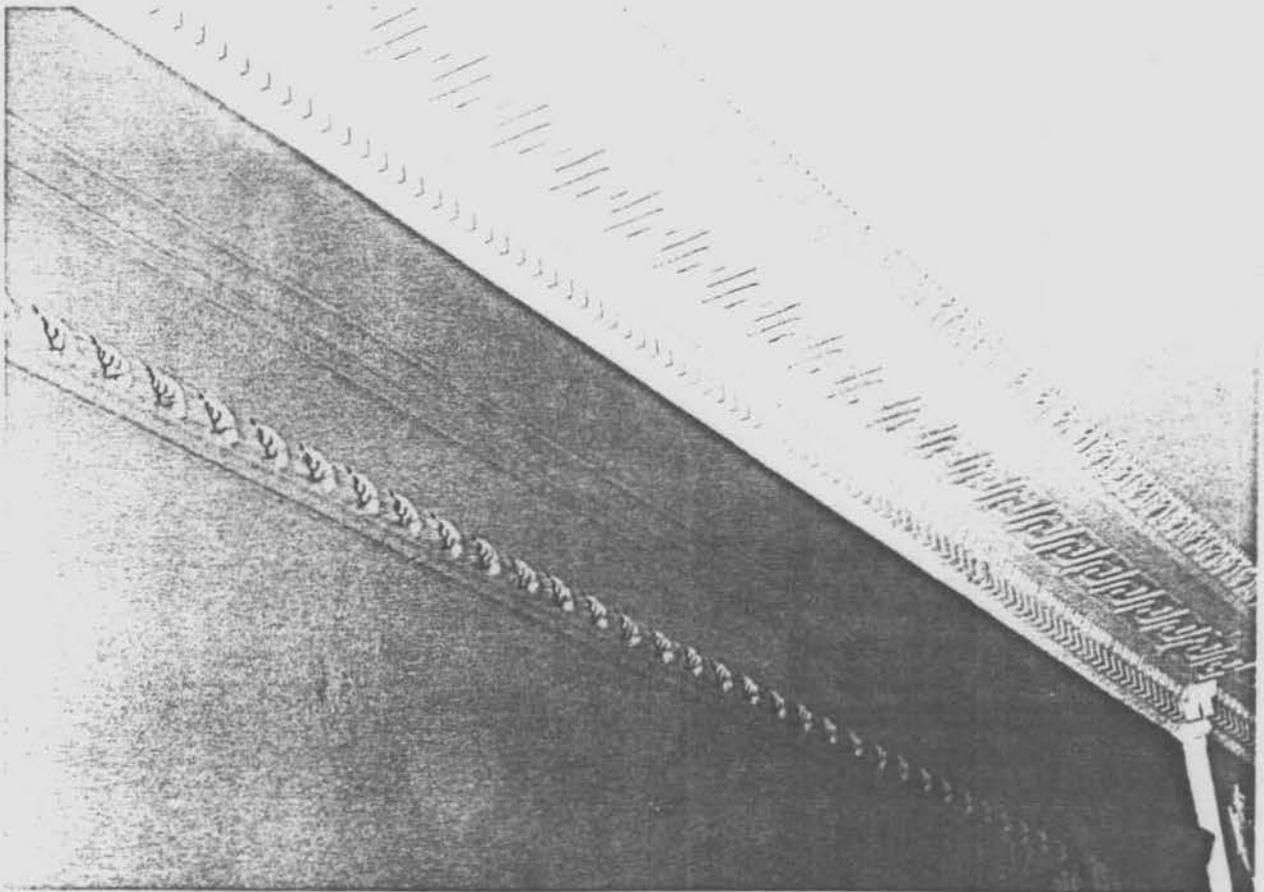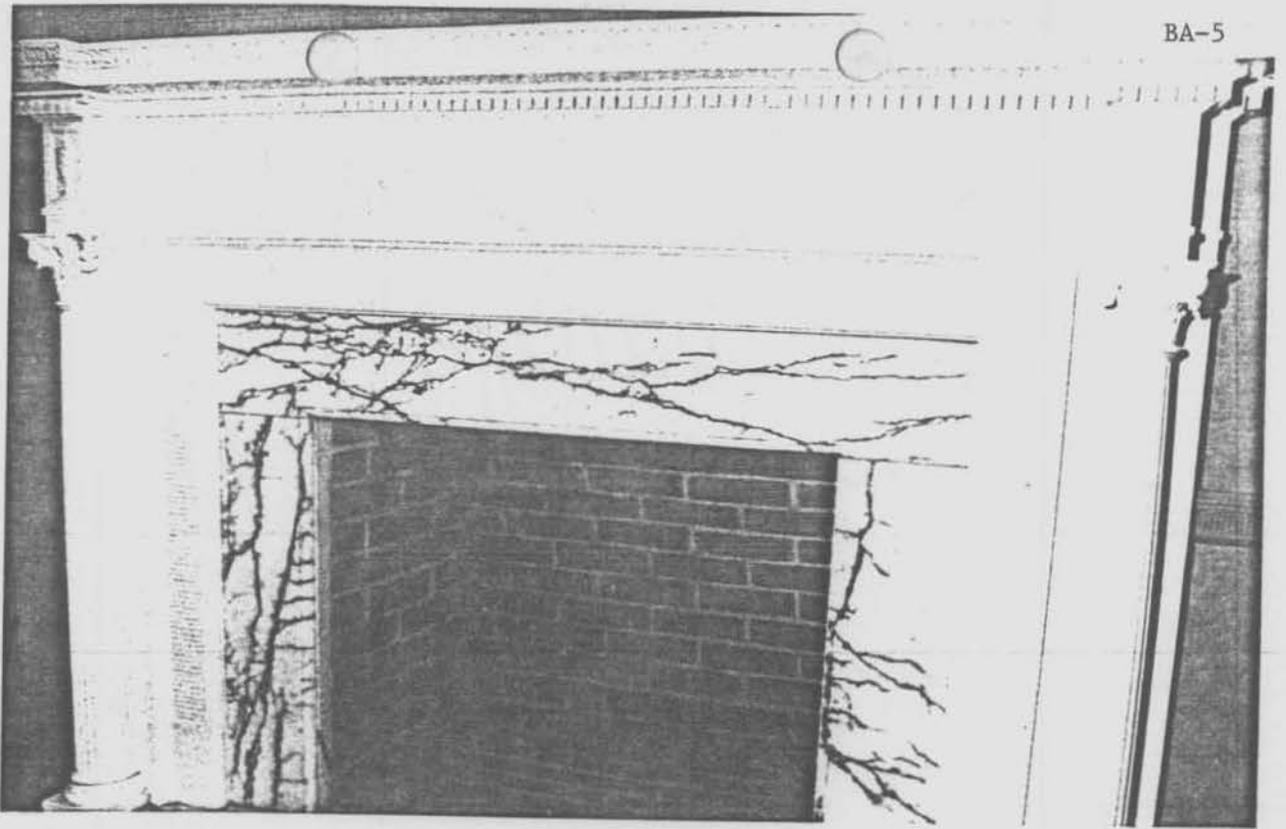

MARYLAND HISTORICAL TRUST

0300054402

INVENTORY FORM FOR STATE HISTORIC SITES SURVEY

NAME
HISTORIC Hilton
AND/OR COMMON

1. Mansion
2. Tudor House
3. Bowling Alley

4. "McCulloh House"
5. Gardener's Cottage

LOCATION

STREET & NUMBER 800 South Rolling Road 3rd Congressional District
1st Councilmanic District

CITY, TOWN Catonsville VICINITY OF CONGRESSIONAL DISTRICT

STATE Maryland COUNTY Baltimore

CLASSIFICATION

| CATEGORY | OWNERSHIP | STATUS | PRESENT USE |
|---|---|--|--|
| <input type="checkbox"/> DISTRICT | <input type="checkbox"/> PUBLIC | <input checked="" type="checkbox"/> OCCUPIED | <input type="checkbox"/> AGRICULTURE <input type="checkbox"/> MUSEUM |
| <input checked="" type="checkbox"/> BUILDING(S) | <input type="checkbox"/> PRIVATE | <input type="checkbox"/> UNOCCUPIED | <input type="checkbox"/> COMMERCIAL <input type="checkbox"/> PARK |
| <input type="checkbox"/> STRUCTURE | <input type="checkbox"/> BOTH | <input type="checkbox"/> WORK IN PROGRESS | <input checked="" type="checkbox"/> EDUCATIONAL <input type="checkbox"/> PRIVATE RESIDENCE |
| <input type="checkbox"/> SITE | PUBLIC ACQUISITION | ACCESSIBLE | <input type="checkbox"/> ENTERTAINMENT <input type="checkbox"/> RELIGIOUS |
| <input type="checkbox"/> SUBJECT | <input type="checkbox"/> IN PROCESS | <input checked="" type="checkbox"/> YES RESTRICTED | <input type="checkbox"/> GOVERNMENT <input type="checkbox"/> SCIENTIFIC |
| | <input type="checkbox"/> BEING CONSIDERED | <input type="checkbox"/> YES UNRESTRICTED | <input type="checkbox"/> INDUSTRIAL <input type="checkbox"/> TRANSPORTATION |
| | <input checked="" type="checkbox"/> Completed | <input type="checkbox"/> NO | <input type="checkbox"/> MILITARY <input type="checkbox"/> OTHER |

OWNER OF PROPERTY

NAME Board of Education of Baltimore County Telephone #: 494-4074

STREET & NUMBER 6901 N. Charles Street

CITY, TOWN Towson VICINITY OF STATE, zip code Maryland 21204

LOCATION OF LEGAL DESCRIPTION

COURTHOUSE REGISTER OF DEEDS, ETC County Courts Building Liber #: WJR 4013
Folio #: 550

STREET & NUMBER 401 Bosley Avenue

CITY, TOWN Towson STATE Maryland 21204

REPRESENTATION IN EXISTING SURVEYS

TITLE Hilton - N.R. forms submitted by Bayly Ellen Marks

DATE 197_ FEDERAL STATE COUNTY LOCAL

DEPOSITORY FOR SURVEY RECORDS Maryland Historical Trust 21 State Circle

CITY, TOWN Annapolis STATE Maryland 21401

DESCRIPTION

| | | | |
|---|--|---|---|
| CONDITION | | CHECK ONE | CHECK ONE |
| <input checked="" type="checkbox"/> EXCELLENT | <input type="checkbox"/> DETERIORATED | <input type="checkbox"/> UNALTERED | <input checked="" type="checkbox"/> ORIGINAL SITE |
| <input type="checkbox"/> GOOD | <input checked="" type="checkbox"/> RUINS (Bowling alley, one house) | <input checked="" type="checkbox"/> ALTERED | <input type="checkbox"/> MOVED DATE _____ |
| <input type="checkbox"/> FAIR | <input type="checkbox"/> UNEXPOSED | | |

DESCRIBE THE PRESENT AND ORIGINAL (IF KNOWN) PHYSICAL APPEARANCE

1. Mansion. The 1828-35 Georgian dwelling put up by Dr. Lennox Birckhead was much enlarged in 1917 by Baltimore architect Edward Palmer for owner George W. Knapp. The house consists of a central block with two wings of different heights and lengths. The central block is 2-1/2 stories, placed upon a full, exposed basement. This block is 30 X 45 feet, five bays wide, with three dormer windows - the center dormer containing three sash windows. This block has a gambrel roof and double, inside end-chimneys. The main, or south, facade has a dentiled box cornice. There is a center entrance porch with an uncovered second-story deck. The porch is supported at the front corners by doric columns. The main entrance door is flanked by pilasters and by sidelights and topped with an elliptical fan light.

The first story is supplied with mullion windows topped by transoms (in four of its bays); cornices surmount the transoms. Second story windows are 6-on-6 sash windows. Except for the center bay, all windows in the main block have louvered shutters, painted black.

The rear, or north, facade is fully developed, similar in its fenestration to the front; however, the rear entrance porch has been converted into a room.

The east wing is 2-1/2 stories high, five bays wide, set back from the main block. The west wing is two stories high, one bay wide, although the first story window is a three-part mullion window. The mansion is connected to a new college building on the west by a black glass tunnel built at the same height as the exposed basement wall. The house is designed in a plain style with few decorations, its flat surfaces coated with smooth stucco and painted a brilliant white.

2. Tudor House. One of the square stone cottages of 1852 was enlarged about 1918-19 into a 2-story cottage, half-timbered in Tudor motif, with diamond-paned windows and wood and plaster mouldings. The house was also given a slim chimney that stands clear of the walls and roof of the second story.

2a. Ruined House. Another stone cottage of 1852 was also raised to two stories and Tudorized about 1918-19 but has since become a roofless ruin.

3. Bowling Alley. The 1852 bowling alley was 100 feet long by 10 feet wide, but is today also roofless and ruined. The bowling alley wall continued another 120 feet as a garden wall and terminated in a stone arch which still stands.

4. Gardener's Cottage. This small building was 29 feet square on the

CONTINUE ON SEPARATE SHEET IF NECESSARY

1918 tax list and at that time it escaped Tudorizing because it belonged to the Ranson estate. It is built of stone, in random ashlar, with quoined corners, one story high. The hip roof has a plain box cornice and wooden lentils. There is a small, uncovered porch or stoop leading to a center door on the east facade, which is three bays wide. A small wing, one bay wide, is attached on the north. The chimney is inside, centrally located in the south facade.

SIGNIFICANCE

| PERIOD | AREAS OF SIGNIFICANCE -- CHECK AND JUSTIFY BELOW | | | |
|---|--|---|---|--|
| <input type="checkbox"/> PREHISTORIC | <input type="checkbox"/> ARCHEOLOGY-PREHISTORIC | <input type="checkbox"/> COMMUNITY PLANNING | <input type="checkbox"/> LANDSCAPE ARCHITECTURE | <input type="checkbox"/> RELIGION |
| <input type="checkbox"/> 1400-1499 | <input type="checkbox"/> ARCHEOLOGY-HISTORIC | <input type="checkbox"/> CONSERVATION | <input type="checkbox"/> LAW | <input type="checkbox"/> SCIENCE |
| <input type="checkbox"/> 1500-1599 | <input checked="" type="checkbox"/> AGRICULTURE | <input type="checkbox"/> ECONOMICS | <input type="checkbox"/> LITERATURE | <input type="checkbox"/> SCULPTURE |
| <input type="checkbox"/> 1600-1699 | <input checked="" type="checkbox"/> ARCHITECTURE | <input type="checkbox"/> EDUCATION | <input type="checkbox"/> MILITARY | <input type="checkbox"/> SOCIAL/HUMANITARIAN |
| <input type="checkbox"/> 1700-1799 | <input type="checkbox"/> ART | <input type="checkbox"/> ENGINEERING | <input type="checkbox"/> MUSIC | <input type="checkbox"/> THEATER |
| <input checked="" type="checkbox"/> 1800-1899 | <input type="checkbox"/> COMMERCE | <input type="checkbox"/> EXPLORATION/SETTLEMENT | <input type="checkbox"/> PHILOSOPHY | <input type="checkbox"/> TRANSPORTATION |
| <input checked="" type="checkbox"/> 1900- | <input type="checkbox"/> COMMUNICATIONS | <input type="checkbox"/> INDUSTRY | <input type="checkbox"/> POLITICS/GOVERNMENT | <input type="checkbox"/> OTHER (SPECIFY) |
| | | <input type="checkbox"/> INVENTION | | |

SPECIFIC DATES 1828-35, Mansion BUILDER/ARCHITECT Unknown

STATEMENT OF SIGNIFICANCE

The present campus of Catonsville Community College stands on a tract surveyed under the name of Taylor's Forest in 1678, and the college has been built within a milieu of existing 19th and 20th Century buildings of the Hilton estate that preceded public use of the property. The large stone farmhouse was by all indications built between 1818 and 1825 by James W. McCulloh (1788-1861), and its owner was cashier of the Baltimore Branch of the Bank of the United States.

McCulloh's name became enshrined in judicial history when, as litigant for the bank, he figured in the landmark decision of McCulloh-vs-Maryland (1819). McCulloh's other banking activities got him twice indicted for conspiracy (because Maryland lacked a law against embezzlement) but was both times acquitted. His unsuccessful speculations forced him to sell his 511-acre stock and dairy farm in 1825 and the estate was purchased by John Lewis Buchanan in 1825 and two years later passed to Dr. Lennox Birckhead.

Dr. Birckhead built a Georgian fieldstone house with stucco coating—sometime between 1828 and 1835 — placing it on a hill that provided a view of Baltimore Town and the State House dome in Annapolis; the lofty setting gave rise to a new name for the property — Hilton. The Birckhead house, much embellished in the 20th Century, endures to the present. During the ownership of Dr. Birckhead, and also under the tenancy of Samuel Smith Buchanan, Hilton was farmed with the best soil restoration techniques then known, and productivity rose to a higher level than it had been in McCulloh's day; when William Carson Glenn bought the property in 1837, it was his intention to establish a prime horse farm, to be known as Glen Alpen.

However, William Carson Glenn sold to his brother John in 1842, placing the estate in the hands of a prominent Baltimore attorney who was a power in the Whig "Court House Clique" that practically controlled Baltimore politics. Glenn was a leader in the fight against the Jacksonians and one of the controlling stockholders of the Bank of Maryland; when that institution failed, a mob gathered and looted the Glenn townhouse and drank its wine cellar. Glenn was also owner of Curtis Creek Furnace north of present Glen Burnie. Colonel Robert E. Lee visited Hilton a number of times while he was supervising the construction of Fort Carroll, c. 1848-52.

CONTINUE ON SEPARATE SHEET IF NECESSARY

Glenn was appointed to a Federal Judgeship by President Filmore in 1852. Judge Glenn was also interested in racing and was a member of the Maryland Association for the Improvement of Horses and in 1830 had served as steward of the Central Race Course, and purchased large contiguous tracts to expand his horse farm. He also added an upper story to the kitchen wing and about 1852 built three square stone houses with hipped roofs: the present "Tudor" house, gardener's cottage, and "ruined house," plus a 100-foot-long bowling alley. Only a year after putting up these improvements, the Judge died and was buried under the large Celtic cross marked GLENN at St. Timothy's, Catonsville.

Hilton passed to Mrs. Henrietta Glenn. William Wilkins Glenn took over management of the estate and continued to work the farm with 26 slaves and some modern farm machinery, including a Hussey Reaper, a 6 hp thresher, and a thresher-straw cutter. Dairy products were the mainstay of the estate, but the farm sold hams, apples, peaches, cordwood, and greenhouse vegetables, root crops, potatoes, and sugar beets. In 1855, John Glenn II sponsored a public trial of competing brands of reapers: the Atkins-Self-Raker, McCormick, and the Hussey - all three varieties were pronounced "most satisfactory," but the Atkins was the best; however, the wide carriages of the Atkins and McCormick models necessitated removal of the farm gates.

William Wilkins Glenn was also publisher of the Baltimore Daily Exchange and during the early part of the Civil War was arrested for his pro-Southern sentiments; on his release, he used Hilton as a refuge for persons heading South by an "underground railway in reverse." Glenn's guests included a number of British war correspondents and at least two members of Parliament. In July, 1863, on the verge of another arrest, Glenn escaped - by crawling between two sentries - from Union troops surrounding the house and made his way to Canada and to England. After the War, he participated in the legal defense of Jefferson Davis. Glenn died in 1876, and Hilton began to decline, eventually operating at a loss. Finally in 1905, it was advertised in Country Life in America but not disposed of. The next year the heirs divided Hilton into 25 lots.

Lot No. 5, the main house with its cottages and barns, was allotted to John Mark Glenn. That tract was purchased in 1917 by George Worth Knapp (1847-1935), director general of the National Enameling and Stamping Company. Knapp was already socially prominent in Catonsville, and a charter member of the Merchants Club. Knapp went about buying back former parcels of the Hilton tract and engaged Baltimore architect Edward Palmer to rebuild the main block of Dr. Lennox Birckhead's Hilton into the massive and magnificent white structure that now houses the college administration. The stone residences were repaired, the bowling alley renovated, and the adjoining stone cottages of 1852 were enlarged into two-story structures in Tudor motif. The Hilton farm was one of the most modern dairy enterprises in the Baltimore area, a pioneer in employing electrical machinery; there was a retail outlet on the premises.

Later the farm and dairy was carried on by the brothers Alfred M. and William G. Knapp, but in 1956, the estate was again for sale by executors, and in 1963, a purchaser was found for the main 105 acres: the Baltimore County Board of Education. The grounds were developed into a community college under a master plan that placed new structures among the houses, barns, and stone walls surviving from Hilton's agricultural career.

In brief, the campus includes structures of excellent design and construction, with historic associations ranging from the Madisonian and Jacksonian eras through the Civil War, and agricultural associations ranging from the land restoration movement of the early 19th Century down into the age of electrification in the present century.

MAJOR BIBLIOGRAPHICAL REFERENCES

Hilton Heritage, Bayly Ellen Marks (Catonsville, 1972)

"Glenn's 'Hilton,'" Ed H. Parkison, Maryland Historical Magazine, 65 (Fall, 1970): 283-295

Judicial Records, Liber WPC 210, f. 58ff, Towson (1905-06)

CONTINUE ON SEPARATE SHEET IF NECESSARY

GEOGRAPHICAL DATA

ACREAGE OF NOMINATED PROPERTY 103.036

VERBAL BOUNDARY DESCRIPTION First parcel ... Beginning at intersection of two stone walls, N49° 7' W 979 ft; S63° 20' W 441 ft; S87° 2' W 86.29 ft; binding 22 courses on floodplain reservation (enumerated in deed) to Dairy Road ... binding in center of road Northeasterly by curve, 65.50 ft; N48° 45' E 57 ft; N66° 45' E 307 ft; N79° 45' E 192 ft; N71° 23' E 748 ft to center of Bridge Road; S65° 33' E 69 ft and S55° 44' E 70 ft, binding on Bridge Road; along floodplain res., 9 courses (enumerated) S9° 39' 17" W 2,384.42 ft; S46° 24' 16" W 284.89 ft; N48° 53' W 321.47 ft to Beginning.

LIST ALL STATES AND COUNTIES FOR PROPERTIES OVERLAPPING STATE OR COUNTY BOUNDARIES

| STATE | COUNTY |
|-------|--------|
| STATE | COUNTY |

FORM PREPARED BY

NAME / TITLE

John W. McGrain

ORGANIZATION

Baltimore County Office of Planning and Zoning

STREET & NUMBER

401 Bosley Avenue

CITY OR TOWN

TOWSON

DATE

April 1977

TELEPHONE

494-3495

STATE

Maryland 21204

The Maryland Historic Sites Inventory was officially created by an Act of the Maryland Legislature, to be found in the Annotated Code of Maryland, Article 41, Section 181 KA, 1974 Supplement.

The Survey and Inventory are being prepared for information and record purposes only and do not constitute any infringement of individual property rights.

RETURN TO: Maryland Historical Trust
The Shaw House, 21 State Circle
Annapolis, Maryland 21401
(301) 267-1438

Easement on Mansion HILTON

BA-355

Form 10-300
(Dec. 1968)

UNITED STATES DEPARTMENT OF THE INTERIOR
NATIONAL PARK SERVICE

N. R. FIELD SHEET

MD. HISTORICAL TRUST
BOX 1704
ANNAPOLIS, MD. 21404

NATIONAL REGISTER OF HISTORIC PLACES INVENTORY - NOMINATION FORM

(Type all entries - complete applicable sections)

| | |
|----------------------|------|
| STATE: MARYLAND | |
| COUNTY: BALTIMORE | |
| FOR NPS USE ONLY | |
| ENTRY NUMBER | DATE |

1. NAME

COMMON: Catonsville Community College

AND/OR HISTORIC: "HILTON" (part of "Taylor's Forest", also known as "Dorsey's Manor")

2. LOCATION

STREET AND NUMBER: 800 South Rolling Road

CITY OR TOWN: Catonsville, Maryland

STATE: Maryland CODE: COUNTY: Baltimore CODE:

3. CLASSIFICATION

| CATEGORY (Check One) | OWNERSHIP | | STATUS | ACCESSIBLE TO THE PUBLIC |
|--|--|--|---|--|
| District <input type="checkbox"/> Building <input checked="" type="checkbox"/> | Public <input checked="" type="checkbox"/> | Public Acquisition: | Occupied <input checked="" type="checkbox"/> | Yes: <input checked="" type="checkbox"/> |
| Site <input checked="" type="checkbox"/> Structure <input checked="" type="checkbox"/> | Private <input type="checkbox"/> | In Process <input type="checkbox"/> | Unoccupied <input type="checkbox"/> | Restricted <input type="checkbox"/> |
| Object <input type="checkbox"/> | Both <input type="checkbox"/> | Being Considered <input type="checkbox"/> | Preservation work in progress <input type="checkbox"/> | Unrestricted <input type="checkbox"/> |
| PRESENT USE (Check One or More as Appropriate) | | | | |
| Agricultural <input type="checkbox"/> | Government <input type="checkbox"/> | Park <input type="checkbox"/> | Transportation <input type="checkbox"/> | Comments <input type="checkbox"/> |
| Commercial <input type="checkbox"/> | Industrial <input type="checkbox"/> | Private Residence <input type="checkbox"/> | Other (Specify) <input type="checkbox"/> | |
| Educational <input checked="" type="checkbox"/> | Military <input type="checkbox"/> | Religious <input type="checkbox"/> | | |
| Entertainment <input type="checkbox"/> | Museum <input type="checkbox"/> | Scientific <input type="checkbox"/> | | |

4. OWNER OF PROPERTY

OWNERS NAME: Baltimore County Board of Community Colleges

STREET AND NUMBER:

CITY OR TOWN: Towson STATE: Maryland CODE:

5. LOCATION OF LEGAL DESCRIPTION

COURTHOUSE, REGISTRY OF DEEDS, ETC.: Baltimore County Court House

STREET AND NUMBER:

CITY OR TOWN: Towson STATE: Maryland CODE:

ACREAGE

APPROXIMATE ACREAGE OF NOMINATED PROPERTY: 105 acres

6. REPRESENTATION IN EXISTING SURVEYS

TITLE OF SURVEY:

DATE OF SURVEY: 1963 ? Federal State County Local

DEPOSITORY FOR SURVEY RECORDS: Office of the County Surveyor

STREET AND NUMBER: County Court House

CITY OR TOWN: Towson STATE: Maryland CODE:

STATE:

COUNTY:

FOR NPS USE ONLY
ENTRY NUMBER DATE

7. DESCRIPTION

| | | | | | | |
|-----------|------------------------------------|------------------------------------|--------------------------------|--|--------------------------------|------------------------------------|
| CONDITION | (Check One) | | | | | |
| | Excellent <input type="checkbox"/> | Good <input type="checkbox"/> | Fair <input type="checkbox"/> | Deteriorated <input type="checkbox"/> | Ruins <input type="checkbox"/> | Unexposed <input type="checkbox"/> |
| INTEGRITY | (Check One) | | | (Check One) | | |
| | Altered <input type="checkbox"/> | Unaltered <input type="checkbox"/> | Moved <input type="checkbox"/> | Original Site <input type="checkbox"/> | | |

DESCRIBE THE PRESENT AND ORIGINAL (if known) PHYSICAL APPEARANCE

I, MANSION HOUSE. Condition: excellent Integrity: altered

4 story Georgian residence, built c. 1830? Stuccoed stone with interior brick walls, 51 x 44. Center hall. Slate gable roof with dormers and double chimneys.

Altered by raising roof and lowering level of lawns, and by removing original (?) wing and substituting: 3 story stucco wing on east side, 42 x 24 with gable roof and off center chimney; masonry terrace on south front; west sunporch, 3 stories, 22 x 15; 2 story 10 x 7 porch on north front.

II. COUNSELING CENTER. Condition: good Integrity: unaltered

2 story fieldstone dwelling, front section 37 x 28, with gable roof and side brick chimneys. (16 x 8 porch apparently 20th cent. addition). Rear section originally separate quarters. 2 stories, 25 x 24 with 6 x 25 wood porch and brick chimney. Probably one of "two other houses built of stone" mentioned in 1825.

III. TUDOR HOUSE - BOWLING ALLEY COMPLEX

This field stone complex was built c. 1850, and may have been designed by Robert Cary Long, Jr.

A. "TUDOR HOUSE". Condition: good Integrity: altered

2 story field stone cottage, 23 x 42, with gambrel roof. (Formerly one story cottage with hip roof).

connected by stone wall to north with:

B. COTTAGE RUINS. Condition: ruined Integrity: ?

stone remains of one story cottage with basement, 20 x 33 with 18 x 12 north wing. (Formerly had hip roof and 2 dormers).

connected by stone wall on east (at right angles) with:

C. BOWLING ALLEY. Condition: ruined (was intact to May 5, 1971). Integrity: Unaltered

one story field stone bowling alley, with shed roof, 100 x 10. Banked on north side, with diamond leaded glass windows on south side.

Connected with stone wall (continuation of north wall) to stone arch and stone wall with vent openings (part of stone yard which burned in 1898???)

& connected at right angles to the north west, via boxwood corridor to:

D. COTTAGE. Condition: excellent Integrity: unaltered.

1 story stone cottage, 38 x 29 with hipped roof.

All alterations, with minor exceptions, were made by Col. George Knapp in 1917, and designed by Edward L. Plamer, Jr. Plans owned by Fisher, Nes & Campbell, Balto.

8. SIGNIFICANCE

PERIOD (Check One or More as Appropriate)

- Pre-Columbian 16th Century 18th Century 20th Century
 15th Century 17th Century 19th Century

SPECIFIC DATE(S) (If Applicable and Known)

AREAS OF SIGNIFICANCE (Check One or More as Appropriate)

- | | | | | | | |
|----------------|--------------|-------------------------------------|----------------|-------------------------------------|-----------------|--------------------------|
| Aboriginal | Education | <input type="checkbox"/> | Political | <input checked="" type="checkbox"/> | Urban Planning | <input type="checkbox"/> |
| Prehistoric | Engineering | <input type="checkbox"/> | Religion/Phi- | | Other (Specify) | <input type="checkbox"/> |
| Historic | Industry | <input type="checkbox"/> | losophy | <input type="checkbox"/> | _____ | |
| Agriculture | Invention | <input type="checkbox"/> | Science | <input type="checkbox"/> | _____ | |
| Art | Landscape | | Sculpture | <input type="checkbox"/> | _____ | |
| Commerce | Architecture | <input checked="" type="checkbox"/> | Social/Human- | | _____ | |
| Communications | Literature | <input type="checkbox"/> | itarian | <input type="checkbox"/> | _____ | |
| Conservation | Military | <input type="checkbox"/> | Theater | <input type="checkbox"/> | _____ | |
| Architecture | Music | <input type="checkbox"/> | Transportation | <input type="checkbox"/> | _____ | |

STATEMENT OF SIGNIFICANCE (Include Personages, Dates, Events, Etc.)

SEE ATTACHED DATA

9. MAJOR BIBLIOGRAPHICAL REFERENCES

Parkison, Ed. H., "Glenn's Hilton," Maryland Historical Magazine, Fall, 1970.
 Glenn Collection, Maryland Historical Society, MS, 1017
 Buchanan Collection, Maryland Historical Society, MS 1220
 Perine Collection, Maryland Historical Society, MS 645
 Baltimore County Tax Assessment Ledgers, Hall of Records, Annapolis
 Baltimore American, May 24, 1825

10. GEOGRAPHICAL DATA

| LATITUDE AND LONGITUDE COORDINATES DEFINING A RECTANGLE LOCATING THE PROPERTY | | | | D R | LATITUDE AND LONGITUDE COORDINATES DEFINING THE CENTER POINT OF A PROPERTY OF LESS THAN ONE ACRE | | | | |
|--|----------|---------|-----------|---------|--|---------|-----------|---------|---------|
| CORNER | LATITUDE | | LONGITUDE | | LATITUDE | | LONGITUDE | | |
| | Degrees | Minutes | Seconds | Degrees | Minutes | Seconds | Degrees | Minutes | Seconds |
| NW | 0 | ' | " | 0 | ' | " | 0 | ' | " |
| NE | 0 | ' | " | 0 | ' | " | 0 | ' | " |
| SE | 0 | ' | " | 0 | ' | " | 0 | ' | " |
| SW | 0 | ' | " | 0 | ' | " | 0 | ' | " |

LIST ALL STATES AND COUNTIES FOR PROPERTIES OVERLAPPING STATE OR COUNTY BOUNDARIES

| | | | |
|--------|------|---------|------|
| STATE: | CODE | COUNTY: | CODE |
| STATE: | CODE | COUNTY: | CODE |
| STATE: | CODE | COUNTY: | CODE |
| STATE: | CODE | COUNTY: | CODE |

11. FORM PREPARED BY

NAME AND TITLE:
 Bayly E. Marks, Instructor, & R. C. Morrison, Associate Professor

ORGANIZATION: Catonsville Community College DATE: May, 1971

STREET AND NUMBER:
800 South Rolling Road

CITY OR TOWN: Catonsville, Maryland STATE: Maryland CODE: _____

12. STATE LIAISON OFFICER CERTIFICATION

NATIONAL REGISTER VERIFICATION

As the designated State Liaison Officer for the National Historic Preservation Act of 1966 (Public Law 89-665), I hereby nominate this property for inclusion in the National Register and certify that it has been evaluated according to the criteria and procedures set forth by the National Park Service. The recommended level of significance of this nomination is:

National State Local

Name _____

Title _____

Date _____

I hereby certify that this property is included in the National Register.

 Chief, Office of Archeology and Historic Preservation

Date _____

ATTEST:

 Keeper of The National Register

Date _____



HILTON MANOR, SOUTH ELEVATION

PHOTO: JOHN W. McCRAIN 3/27/77



Hilton

BA5



BA 5

MANSON HOUSE, CATONSVILLE
COMMUNITY COLL.



BA-5
HILTON

508

MANSSION HOUSE, CATONSVILLE COMM. COLLEGE



1917 before restoration

Cottage Complex

BA 5



Hilton Caterpillar Community College

4) North face mansion house prior to 1917
alterations

845



1) Hilton Catonsville Community Center
South face mansion house prior to 1917
alterations

-585