

United States Department of the Interior
Heritage Conservation and Recreation Service

CARR-269

National Register of Historic Places Inventory—Nomination Form

See instructions in *How to Complete National Register Forms*
Type all entries—complete applicable sections



1. Name

historic Springfield Presbyterian Church

and/or common Springfield Presbyterian Church

2. Location

street & number 7300 Spout Hill Road n/a not for publication

city, town Sykesville n/a vicinity of congressional district Sixth

state Maryland code 24 county Carroll code 013

3. Classification

| Category | Ownership | Status | Present Use |
|---|--|---|---|
| <input type="checkbox"/> district | <input type="checkbox"/> public | <input checked="" type="checkbox"/> occupied | <input type="checkbox"/> agriculture <input type="checkbox"/> museum |
| <input checked="" type="checkbox"/> building(s) | <input checked="" type="checkbox"/> private | <input type="checkbox"/> unoccupied | <input type="checkbox"/> commercial <input type="checkbox"/> park |
| <input type="checkbox"/> structure | <input type="checkbox"/> both | <input type="checkbox"/> work in progress | <input type="checkbox"/> educational <input type="checkbox"/> private residence |
| <input type="checkbox"/> site | Public Acquisition | Accessible | <input type="checkbox"/> entertainment <input checked="" type="checkbox"/> religious |
| <input type="checkbox"/> object | <input type="checkbox"/> in process | <input checked="" type="checkbox"/> yes: restricted | <input type="checkbox"/> government <input type="checkbox"/> scientific |
| | <input type="checkbox"/> being considered | <input type="checkbox"/> yes: unrestricted | <input type="checkbox"/> industrial <input type="checkbox"/> transportation |
| | <input checked="" type="checkbox"/> not applicable | <input type="checkbox"/> no | <input type="checkbox"/> military <input type="checkbox"/> other: |

4. Owner of Property

name Board of Trustees
Springfield Presbyterian Church

street & number 7300 Spout Hill Road

city, town Sykesville n/a vicinity of state Maryland 21784

5. Location of Legal Description

courthouse, registry of deeds, etc. Land Records of Baltimore County (1836)

street & number Hall of Records

city, town Annapolis state Maryland 21401

6. Representation in Existing Surveys

title Maryland Historical Trust
Historic Sites Inventory has this property been determined eligible? yes no

date March 1985 federal state county local

depository for survey records 21 State Circle

city, town Annapolis state Maryland 21401

7. Description

CARR-269

| | | | |
|--|---------------------------------------|---|---|
| Condition | | Check one | Check one |
| <input type="checkbox"/> excellent | <input type="checkbox"/> deteriorated | <input type="checkbox"/> unaltered | <input checked="" type="checkbox"/> original site |
| <input checked="" type="checkbox"/> good | <input type="checkbox"/> ruins | <input checked="" type="checkbox"/> altered | <input type="checkbox"/> moved date <u>n/a</u> |
| <input type="checkbox"/> fair | <input type="checkbox"/> unexposed | | |

Describe the present and original (if known) physical appearance

| | | |
|---------------------|---------------------|--|
| Number of Resources | | Number of previously listed National Register properties included in this nomination: <u>0</u> |
| Contributing | Noncontributing | |
| <u>1</u> | <u>0</u> buildings | Original and historic functions and uses: religious |
| <u>0</u> | <u>0</u> sites | |
| <u>0</u> | <u>0</u> structures | |
| <u>0</u> | <u>0</u> objects | |
| <u>1</u> | <u>0</u> Total | |

SUMMARY DESCRIPTION:

The Springfield Presbyterian Church was built in 1836 and stands as an outstanding example of rural ecclesiastical architecture reflecting Classical influence. The three story structure is constructed of coursed rubble stone covered in stucco. It has a gable front main facade that is three bays wide with the main entrance in the center bay of the second story. A stairway with granite block steps leads up to the entrance which has Classical influenced ornamentation of paneled double doors, paneled door surround, and plain pilasters and entablature. The center bay of the third story has a ten-over-ten sash window with sidelights. The outer bays of the second and third stories have ten-over-ten sash windows. In the gable is a circular datestone. The first story on the front and sides have one-over-one sash windows. The second story on the sides has ten-over-ten sash windows in each of the four bays while the third story is unfenestrated. The broad gable roof is supported by a king-post truss and has a boxed cornice that returns at the corners. The interior of the church has a Sunday-school room on the first floor. The second story contains a vestibule and nave with a railed chancel in the front and a gallery in the rear. At the southeast corner of the structure is a one-story brick wing built in the 1960s.

For General Description, see Continuation Sheet No. 1

**United States Department of the Interior
National Park Service**

**National Register of Historic Places
Inventory—Nomination Form**

| |
|------------------|
| For NPS use only |
| received |
| date entered |

Continuation sheet Springfield Presbyterian Church Item number 7 Page 1
Carroll County, Maryland

GENERAL DESCRIPTION:

The Springfield Presbyterian Church is located at the southeast corner of the intersection of Spout Hill Road and Second Avenue, just east of O'Brecht Avenue in Sykesville, Carroll County, Maryland. The church is located .4 mile northwest of the Sykesville Historic District (listed in the National Register in 1985); modern residential development separates the church from the district. The site of the church is at the top of a hill on the northern outskirts of the community. The site has a commanding view of the surrounding rural countryside. The main facade of the church faces north.

The church, built in 1836, is a three-story, three-by-four bay (approximately 37' x 50') structure constructed of locally quarried stone covered with stucco. It has a rectangular floor plan. The gable front main facade is three bays wide and faces north. The dominant feature of this facade is the stone stairway which leads to the central entrance on the main floor. This stairway has two flights of large granite steps leading from the ground to a landing (one flight on each side of the landing) from which a central flight of stairs supported by a half-arch leads to the entrance. The lower flight on the west side has been widened. The main entrance has a paneled door surround and paneled double doors with transom. The entrance frame has plain wood pilasters and entablature. The windows on the ground floor are single-pane double-hung sash. The outer bays of the second and third stories have ten-over-ten pane sash windows. The central window in the third story has ten-over-ten pane sash with flanking one-over-one pane sidelights. Above this window in the gable is a circular medallion with the inscription, "Springfield A.D. 1836." The gable roof has a boxed cornice that returns at the building's corners. A brick chimney is located at the south gable end and until recently there was an interior-end brick chimney at the north gable end.

The west facade has four bays with windows on the first and second stories (sash type identical to windows on main facade). The third story is unfenestrated on the west, south, and east facades. The east facade is identical to the west facade except that it has two entrances on the ground floor and a wing addition attached at the southeast corner of the building. The south facade has windows in the outermost bays of the first and second stories, a one story shed in the central bay of the ground floor, and a boarded-up window with sidelights in the central bay of the main floor.

The wing addition is a one story, brick structure constructed in the 1960s for expanded educational facilities. Because of a sharp rise in grade level at the road and the peculiar angle at which the wing is sited, its presence is barely distinguishable from the road. Thus it does not affect the visual characteristics and architectural integrity of the main structure.

See Continuation Sheet No. 2

United States Department of the Interior
National Park Service

National Register of Historic Places
Inventory—Nomination Form

For NPS use only
received
date entered

Continuation sheet Springfield Presbyterian Church Item number 7 Page 2
Carroll County, Maryland

GENERAL DESCRIPTION (continued)

The vestibule of the church shows several of the original decorative features of the structure. For example, the windows have beveled sides with a plain wood sill and no interior frame. The corner stairway to the gallery has chamfered posts with a shaped handrail and square spindles. Also in the vestibule is an original church pew with its paneled sides and molded top. The nave was remodeled in 1978 when all of the windows were squared-off with paneled surrounds and molded frames with a dentil cornice. The pews, which were originally arranged in three groups with two aisles, were replaced with two sections of pews with a center aisle arrangement in the late nineteenth century. The chancel is elevated and has a paneled railing. A large section of paneling with a dark wooden cross dominates the chancel. The gallery contains a choir loft. The roof framing system is a king-post truss.

Integrity

Springfield Presbyterian Church retains substantial integrity despite two interior remodelings, the first carried out in the late 1940s-early 1950s and the second in 1978.

Photographs taken before the first renovation reveal a very plain interior, with decorative detailing confined to dark stained wainscoting and bands of Victorian stencilwork above the wainscoting and at cornice level. The 1940s-1950s renovation resulted in the installation of the present paneled communion rail, as well as the pulpit and lectern, altar, and paneled altar piece.

In the renovation of 1978, the splayed window reveals were squared off, and symmetrical architrave trim with corner blocks and heavily molded window cornice was added, running from the gallery to the altar piece. These changes were confined to the sanctuary and chancel areas; the vestibule and gallery are unaltered.

Except for the unfortunate boxing of the window reveals, these alterations essentially consist of the introduction of decorative elements into a plain interior. These alterations did not involve the removal or disruption of significant architectural fabric, and are readily reversible. Their effect on the integrity of the building is minor.

The exterior of the church remains virtually unaltered. Window sash have been replaced, but the openings remain unchanged. The 1960s educational wing, a low one-story brick structure, is connected to the southeast corner of the basement by a small hyphen; its attachment caused minimal disturbance to historic architectural fabric, and it presents the visual impression of a separate structure.

8. Significance

CARR-269

| Period | Areas of Significance—Check and justify below | | | |
|---|--|---|---|--|
| <input type="checkbox"/> prehistoric | <input type="checkbox"/> archeology-prehistoric | <input type="checkbox"/> community planning | <input type="checkbox"/> landscape architecture | <input type="checkbox"/> religion |
| <input type="checkbox"/> 1400-1499 | <input type="checkbox"/> archeology-historic | <input type="checkbox"/> conservation | <input type="checkbox"/> law | <input type="checkbox"/> science |
| <input type="checkbox"/> 1500-1599 | <input type="checkbox"/> agriculture | <input type="checkbox"/> economics | <input type="checkbox"/> literature | <input type="checkbox"/> sculpture |
| <input type="checkbox"/> 1600-1699 | <input checked="" type="checkbox"/> architecture | <input checked="" type="checkbox"/> education | <input type="checkbox"/> military | <input type="checkbox"/> social/ |
| <input type="checkbox"/> 1700-1799 | <input type="checkbox"/> art | <input type="checkbox"/> engineering | <input type="checkbox"/> music | <input type="checkbox"/> humanitarian |
| <input checked="" type="checkbox"/> 1800-1899 | <input type="checkbox"/> commerce | <input type="checkbox"/> exploration/settlement | <input type="checkbox"/> philosophy | <input type="checkbox"/> theater |
| <input type="checkbox"/> 1900- | <input type="checkbox"/> communications | <input type="checkbox"/> industry | <input type="checkbox"/> politics/government | <input type="checkbox"/> transportation |
| | | <input type="checkbox"/> invention | | <input type="checkbox"/> other (specify) |

Specific dates 1836 **Builder/Architect** Benjamin F. Forrester, carpenter

Statement of Significance (in one paragraph) John Oram, mason

Applicable Criteria: A, C
 Applicable Exceptions: A
 Significance Evaluated: local

SIGNIFICANCE SUMMARY:

The Springfield Presbyterian Church is a significant landmark of community history and religion in Sykesville. The structure served as the area's first school as well as the building of worship for the Presbyterian congregation. The church has had a number of influential Marylanders associated with it including George Patterson, reknown for his agricultural experimentation at his estate "Springfield," who donated the land for the church, and Frank Brown, past governor of Maryland. The church is also one of the best examples of the rural interpretation of early 19th century Classicism in Carroll County. Despite its widespread popularity, this style was not employed widely in the county; its influence is most apparent in major public buildings such as Springfield Presbyterian Church and the County Courthouse.

United States Department of the Interior
National Park Service

National Register of Historic Places
Inventory—Nomination Form

| |
|------------------|
| For NPS use only |
| received |
| date entered |

Continuation sheet Springfield Presbyterian Church Item number 8 Page 3
Carroll County, Maryland

HISTORY AND SUPPORT:

A meeting held August 4, 1835, at Brown's Hotel in Sykesville brought together citizens interested in erecting a house of worship and academy in Sykesville. A Board of Trustees for the First Presbyterian Church of (then-)Baltimore County was elected with Mr. George Patterson designated as chairman and a building committee appointed. Mr. Patterson offered to donate land for the church from his estate "Springfield" at a site deemed suitable by the building committee. The Records of the Trustees of Springfield Church, which are preserved in the Maryland Hall of Records, describe in detail the decisions made in constructing the church and the bids submitted by various contractors. The proposals for the different kinds of woodwork for the structure are especially enlightening. John Oram was hired to do the masonry work, Benjamin F. Forrester contracted for the woodwork, and John Gillespie dug the foundation and quarried some of the stone. The records also describe the ceremony for the laying of the cornerstone which was held on May 14, 1836.

The Classical-influenced architecture of the church presents a rural interpretation of a style that was very popular during the 1830-1840s. This church and the County Courthouse in Westminster stand as the two most important Classical buildings in Carroll County. The church relies on the massive appearance of its three-story, gable front main facade for its visual effect. The massive granite stairway and the large ten-over-ten sash windows in a symmetrical arrangement around the central entrance help to balance the vertical emphasis of the main facade. Also a key to the balance is the central focus of the facade with the stairway leading to the framed doorway to a ten-over-ten window with sidelights to a circular datestone to the peak of the broadly pitched gable roof. Instead of intricate details, the structure relies upon its massing and proportion in making its architectural statement. A similar expression can be found in the vestibule where the original interior details, while not elaborate, make a solid architectural impression through their plain design.

George Patterson was the first chairman of the Board of Trustees of Springfield Presbyterian Church and he was widely known throughout the country for his agricultural enterprises at "Springfield." J. Thomas Scharf in the History of Western Maryland states that "under the cultivation of Mr. Patterson, Springfield became the most celebrated, and was truly what he designed it to be, the model farm in Maryland." The July 8, 1858, edition of The Country Gentleman (published in Albany, N.Y.) describes in detail the innovations at Springfield including the nine-year crop rotation practiced and his prized herd of Devon cattle. Stephen T. C. Brown was also an influential member of the Board of Trustees who operated a farm adjoining "Springfield." In 1880, his son Frank Brown purchased Springfield from the Patterson estate and combined the two farming operations. Frank Brown served as Trustee to the Springfield Presbyterian Church and held several political offices including Governor of Maryland from 1892-1896.

See Continuation Sheet No. 4

CARR-269

United States Department of the Interior
National Park Service

National Register of Historic Places
Inventory—Nomination Form

For NPS use only

received

date entered

Continuation sheet Springfield Presbyterian Church
Carroll County, MD Item number 8 and 9 Page 4

HISTORY AND SUPPORT (continued)

The Springfield Institute was the first organized school in the Sykesville area. Founded in 1825, the village of Sykesville grew rapidly following its establishment as a stop on the B & O Railroad metropolitan branch about 1830. By 1878 the town was firmly established as an important center of commerce and transportation for southern Carroll County, and a group of citizens formed a committee to determine how to provide for the educational needs of the growing population. The committee approached Rev. Charles Beach, who had recently assumed the pastorate of Springfield Presbyterian Church, who secured the permission of the Board of Trustees to begin holding classes in the church basement. Rev. Beach was installed as the first principal of the Springfield Institute, his wife assisted in management, and his three daughters served as teachers. Classes in history, geography, mathematics, music, literature, English, French, and Latin were held in the Church until 1882, when a 3 story frame building was constructed to house the Institute, whose enrollment had grown to about 50 pupils. The new building, described in a contemporary newspaper account as "a frame structure... in 'The East Lake style,'" was constructed on land donated by Frank Brown across the road from the church, and provided classrooms and residential facilities. Commencement exercises continued to be held in the church building. Although the school was advertised in 1884 as "a boarding and day school for girls," boys too had been accepted as day students from its inception. The Beach sisters resigned in 1886, and management of the Institute changed hands several times until it closed in 1900. During its 22 years of existence, its enrollment numbered as high as 50-60 pupils each year, representing a significant educational presence in the rural community.

MAJOR BIBLIOGRAPHICAL REFERENCES:

The Country Gentleman; Albany N.Y.: July 8 1858, p. 1-2.

J. Thomas Scharf. History of Western Maryland. Philadelphia, Pa.:
Louis H. Everts 1882, pp. 873-880

Wimmer, Thelma C. and Swain, Robert L., Jr. The Springfield Institute
1878-1900. Published by the author, 1984.

9. Major Bibliographical References

CARR-269

See Continuation Sheet No. 4

10. Geographical Data

Acreeage of nominated property approx. one acre

Quadrangle name Sykesville, MD

Quadrangle scale 1:24000

UMT References

A

| | | | | | | | | | | | | | | |
|------|---|---------|---|---|---|----------|---|---|---|---|---|---|---|---|
| 1 | 8 | 3 | 3 | 0 | 0 | 1 | 0 | 4 | 3 | 5 | 9 | 9 | 4 | 0 |
| Zone | | Easting | | | | Northing | | | | | | | | |

B

| | | | | | | | | | | | | | | |
|------|--|---------|--|--|--|----------|--|--|--|--|--|--|--|--|
| | | | | | | | | | | | | | | |
| Zone | | Easting | | | | Northing | | | | | | | | |

C

| | | | | | | | | | | | | | | |
|------|--|---------|--|--|--|----------|--|--|--|--|--|--|--|--|
| | | | | | | | | | | | | | | |
| Zone | | Easting | | | | Northing | | | | | | | | |

D

| | | | | | | | | | | | | | | |
|------|--|---------|--|--|--|----------|--|--|--|--|--|--|--|--|
| | | | | | | | | | | | | | | |
| Zone | | Easting | | | | Northing | | | | | | | | |

E

| | | | | | | | | | | | | | | |
|------|--|---------|--|--|--|----------|--|--|--|--|--|--|--|--|
| | | | | | | | | | | | | | | |
| Zone | | Easting | | | | Northing | | | | | | | | |

F

| | | | | | | | | | | | | | | |
|------|--|---------|--|--|--|----------|--|--|--|--|--|--|--|--|
| | | | | | | | | | | | | | | |
| Zone | | Easting | | | | Northing | | | | | | | | |

G

| | | | | | | | | | | | | | | |
|------|--|---------|--|--|--|----------|--|--|--|--|--|--|--|--|
| | | | | | | | | | | | | | | |
| Zone | | Easting | | | | Northing | | | | | | | | |

H

| | | | | | | | | | | | | | | |
|------|--|---------|--|--|--|----------|--|--|--|--|--|--|--|--|
| | | | | | | | | | | | | | | |
| Zone | | Easting | | | | Northing | | | | | | | | |

Verbal boundary description and justification

See Continuation Sheet No. 5

List all states and counties for properties overlapping state or county boundaries

state N/A code county code

state code county code

11. Form Prepared By

name/title Joe Getty

organization Carroll County Dept. of Planning date December 1981; revised Dec. 1984

street & number 3270 York Street telephone 374-2605

city or town Manchester state Maryland 21102

12. State Historic Preservation Officer Certification


The evaluated significance of this property within the state is:

national state local

As the designated State Historic Preservation Officer for the National Historic Preservation Act of 1966 (Public Law 89-665), I hereby nominate this property for inclusion in the National Register and certify that it has been evaluated according to the criteria and procedures set forth by the Heritage Conservation and Recreation Service.

State Historic Preservation Officer signature *J. Little* 6-25-86

title STATE HISTORIC PRESERVATION OFFICER date

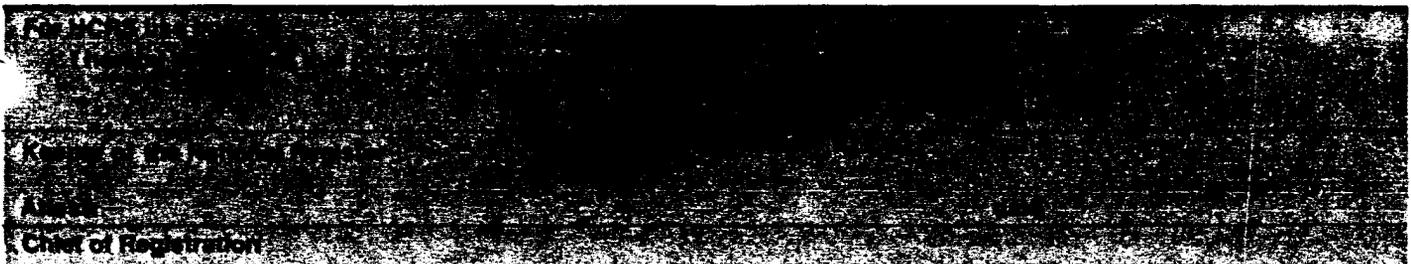


CARR-269

**United States Department of the Interior
National Park Service**

**National Register of Historic Places
Inventory—Nomination Form**

Springfield Presbyterian Church

Continuation sheet Carroll County, Maryland Item number 10 Page 5

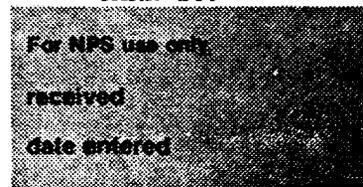


GEOGRAPHICAL DATA:

VERBAL BOUNDARY DESCRIPTION: Boundaries are indicated by a broken line on the attached map (continuation sheet No. 6) labeled National Register Boundaries and drawn to the scale 1" =100'.

BOUNDARY JUSTIFICATION: The nominated property, approximately one acre, comprises the resource within its historic setting. Boundaries are determined by current property lines and represent the immediate environment historically associated with the church building.


United States Department of the Interior
National Park Service

National Register of Historic Places Inventory—Nomination Form

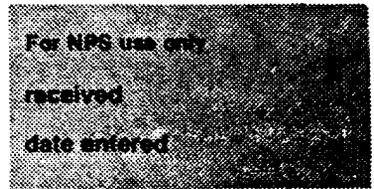

Springfield Presbyterian Church

Continuation sheet CARROLL COUNTY, MARYLAND Item number 10 Page 6

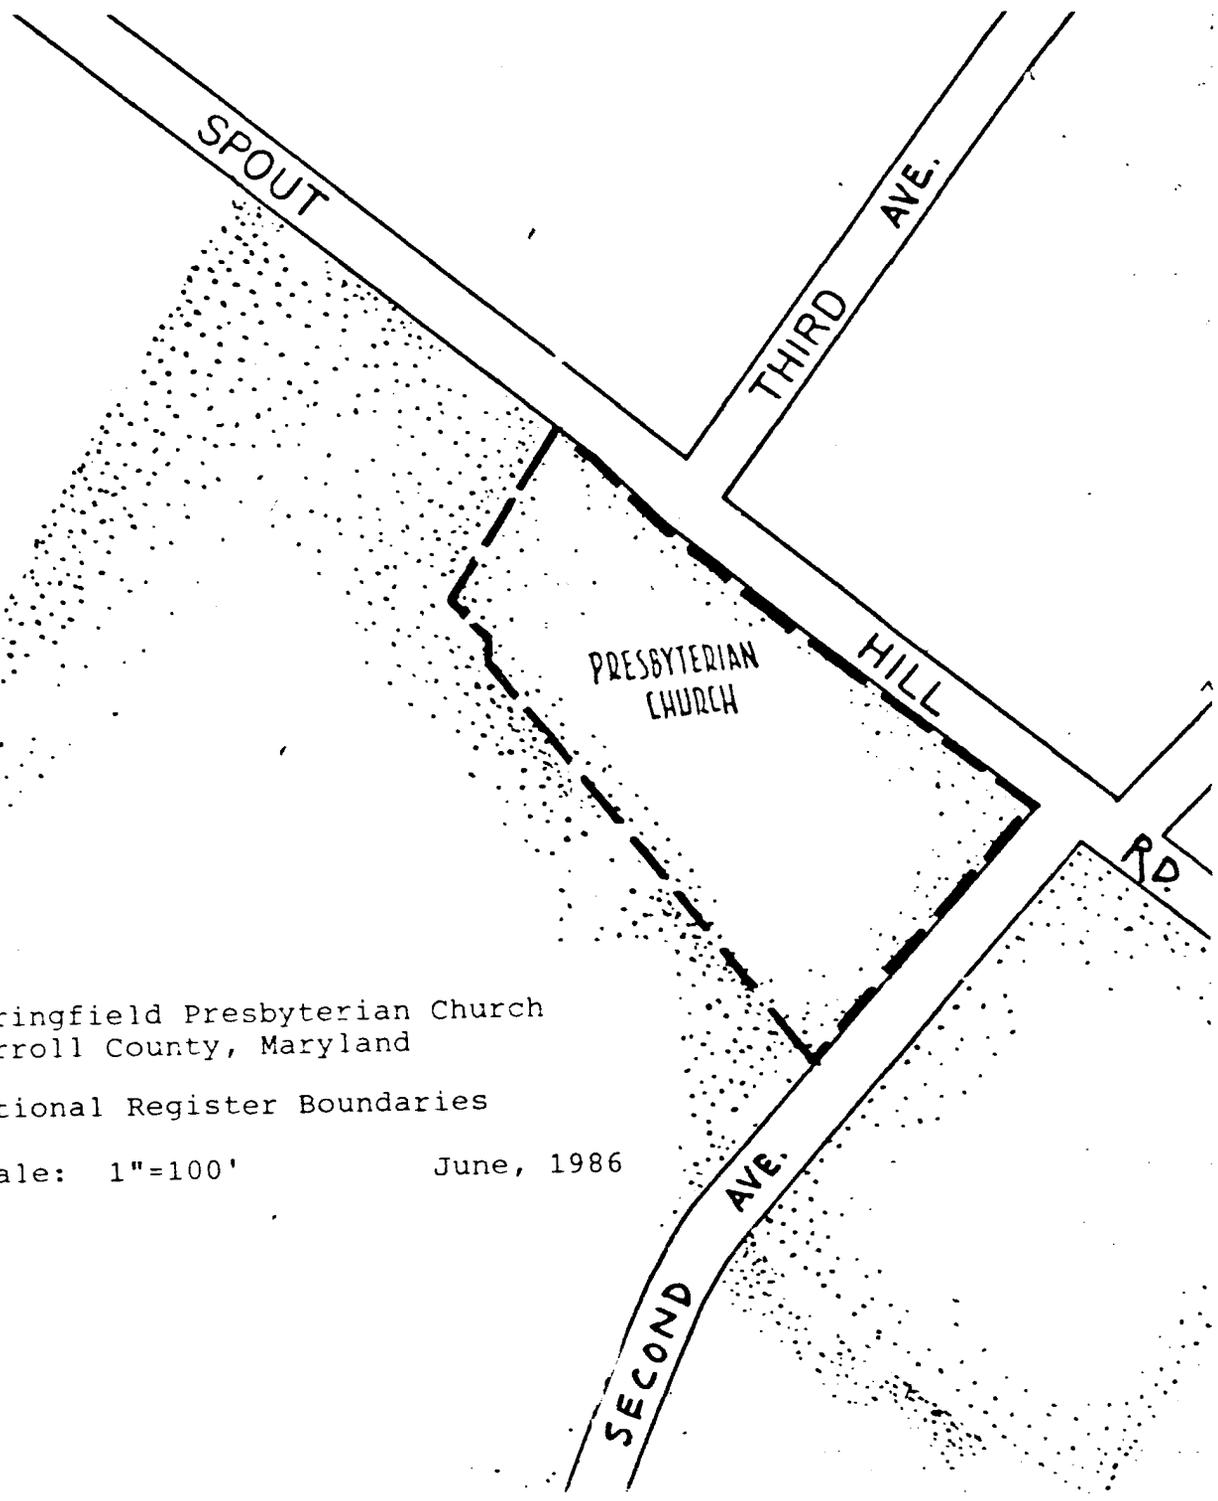

Springfield Presbyterian Church
Carroll County, Maryland

National Register Boundaries

Scale: 1"=100' June, 1986

Springfield Presbyterian, a dressed stone church which sits in the southern part of the County, has a second floor sanctuary with beautiful Classic window and door trim. Known as the first Presbyterian church in this part of the County, the Springfield congregation has been active since 1835. It sits facing a busy intersection on the outskirts of Sykesville.

INVENTORY FORM FOR STATE HISTORIC SITES SURVEY

1 NAME First Presbyterian Church of Baltimore County
 First Presbyterian Church of Carroll County
 HISTORIC Springfield Presbyterian Church
 AND/OR COMMON Springfield Presbyterian Church

2 LOCATION
 STREET & NUMBER 7300 Spout Hill Road
 CITY, TOWN Sykesville VICINITY OF CONGRESSIONAL DISTRICT 5
 STATE Maryland COUNTY Carroll

3 CLASSIFICATION

| | | | |
|---|--|---|--|
| CATEGORY | OWNERSHIP | STATUS | PRESENT USE |
| <input type="checkbox"/> DISTRICT | <input type="checkbox"/> PUBLIC | <input checked="" type="checkbox"/> OCCUPIED | <input type="checkbox"/> AGRICULTURE <input type="checkbox"/> MUSEUM |
| <input checked="" type="checkbox"/> BUILDING(S) | <input type="checkbox"/> PRIVATE | <input type="checkbox"/> UNOCCUPIED | <input type="checkbox"/> COMMERCIAL <input type="checkbox"/> PARK |
| <input type="checkbox"/> STRUCTURE | <input checked="" type="checkbox"/> BOTH | <input type="checkbox"/> WORK IN PROGRESS | <input type="checkbox"/> EDUCATIONAL <input type="checkbox"/> PRIVATE RESIDENCE |
| <input type="checkbox"/> SITE | <input checked="" type="checkbox"/> PUBLIC ACQUISITION | ACCESSIBLE | <input type="checkbox"/> ENTERTAINMENT <input checked="" type="checkbox"/> RELIGIOUS |
| <input type="checkbox"/> OBJECT | <input type="checkbox"/> IN PROCESS | <input checked="" type="checkbox"/> YES: RESTRICTED | <input type="checkbox"/> GOVERNMENT <input type="checkbox"/> SCIENTIFIC |
| | <input type="checkbox"/> BEING CONSIDERED | <input type="checkbox"/> YES: UNRESTRICTED | <input type="checkbox"/> INDUSTRIAL <input type="checkbox"/> TRANSPORTATION |
| | | <input type="checkbox"/> NO | <input type="checkbox"/> MILITARY <input type="checkbox"/> OTHER |

4 OWNER OF PROPERTY
 NAME Springfield Presbyterian Church Telephone #: 328-2605
 STREET & NUMBER 7300 Spout Hill Road
 CITY, TOWN Sykesville VICINITY OF Maryland STATE, zip code 21784

5 LOCATION OF LEGAL DESCRIPTION
 COURTHOUSE, REGISTRY OF DEEDS, ETC Carroll County Office Building Liber #: NONE
 Folio #: NONE
 STREET & NUMBER 225 North Center Street
 CITY, TOWN Westminster STATE Maryland

6 REPRESENTATION IN EXISTING SURVEYS
 TITLE
 DATE
 DEPOSITORY FOR SURVEY RECORDS
 CITY, TOWN
 FEDERAL STATE COUNTY LOCAL

7 DESCRIPTION

CARR-269

CONDITION

EXCELLENT
 GOOD
 FAIR

DETERIORATED
 RUINS
 UNEXPOSED

CHECK ONE

UNALTERED
 ALTERED

CHECK ONE

ORIGINAL SITE
 MOVED DATE 1836

DESCRIBE THE PRESENT AND ORIGINAL (IF KNOWN) PHYSICAL APPEARANCE

Springfield Presbyterian Church is a two-story, three bay, front, four bay side, stone building, which is covered with a recent yellow stucco. It sits on a hill regally overlooking Spout Hill Road and facing north. The roof is of a gable construction, with a standing seam finish. Two interior end brick chimneys are on each north and south end. The roof ends in an overhanging box cornice with the underside of panelled wood.

The working basement story, windows are 1/1 textured glass. The second story windows of the sanctuary are all 10/10, clear pane, double-hung, sash windows. All windows have plain trim. The basement level of the western wall has two, two foot, recessed four-panel wooden doors with stone stoops and wood framed screen doors.

Entrance and entrance door The three-bay, front, central choir window has 1/1, sidelights of textured glass.

Front double-doors are three-paneled, with a stained glass transom, pilaster and entablature trim.

A run of stairs on either side of the central platform leads to the platform and beyond to the entrance door. This flat, pyramid shaped entrance way is probably stone underneath, but today is stuccoed as is the building.

The back wall has two-bays. The southeast corner is attached to the recent 1962, one-story brick addition with a basement. An interior recent door joins them.

INTERIOR: The second story sanctuary is entered by way of a one-bay wide, three-bay long, recent northern narthex, which runs the width of the building. The middle bay is the northern entrance door which has fluted trim, plain corner blocks and a plain transom.

The central door to the nave is three-panelled (recent & double), with architrave trim. The narthex walls are textured plaster; wood floors are random width. A western, side, interior, closed string stairway leads to the basement floor; an exterior, open-string stair leads to an upstairs choir.

Entered through the narthex, the rectangular, three-bay side, two-bay front (altar) nave is nine decorative pews deep, with a central and narrow side aisles. The wood floors are exposed, random width. The ceiling is plaster.

The interior architecture, design and decoratively plain effect is at once very charming. Colors included, light blue, white and natural wood tones. The large room is greatly enhanced by the window and door trim and wall structure. Windows are 10/10 panes, with plain trim and plain corner blocks; deep sills and protruding architrave trimmed entablature with a single row of dentals, directly underneath.

The walls are in three parts. The bottom third is panelled wainscot divided from the middle section of textured plaster by a thin, wood chair rail. The plain, plastered top section is divided from the middle by a large entabla-

CONTINUE ON SEPARATE SHEET IF NECESSARY

8 SIGNIFICANCE

| PERIOD | AREAS OF SIGNIFICANCE -- CHECK AND JUSTIFY BELOW | | | |
|---|--|---|---|--|
| <input type="checkbox"/> PREHISTORIC | <input type="checkbox"/> ARCHEOLOGY-PREHISTORIC | <input type="checkbox"/> COMMUNITY PLANNING | <input type="checkbox"/> LANDSCAPE ARCHITECTURE | <input checked="" type="checkbox"/> RELIGION |
| <input type="checkbox"/> 1400-1499 | <input type="checkbox"/> ARCHEOLOGY-HISTORIC | <input type="checkbox"/> CONSERVATION | <input type="checkbox"/> LAW | <input type="checkbox"/> SCIENCE |
| <input type="checkbox"/> 1500-1599 | <input type="checkbox"/> AGRICULTURE | <input type="checkbox"/> ECONOMICS | <input type="checkbox"/> LITERATURE | <input type="checkbox"/> SCULPTURE |
| <input type="checkbox"/> 1600-1699 | <input type="checkbox"/> ARCHITECTURE | <input checked="" type="checkbox"/> EDUCATION | <input type="checkbox"/> MILITARY | <input type="checkbox"/> SOCIAL/HUMANITARIAN |
| <input type="checkbox"/> 1700-1799 | <input type="checkbox"/> ART | <input type="checkbox"/> ENGINEERING | <input type="checkbox"/> MUSIC | <input type="checkbox"/> THEATER |
| <input checked="" type="checkbox"/> 1800-1899 | <input type="checkbox"/> COMMERCE | <input type="checkbox"/> EXPLORATION/SETTLEMENT | <input type="checkbox"/> PHILOSOPHY | <input type="checkbox"/> TRANSPORTATION |
| <input type="checkbox"/> 1900- | <input type="checkbox"/> COMMUNICATIONS | <input type="checkbox"/> INDUSTRY | <input type="checkbox"/> POLITICS/GOVERNMENT | <input type="checkbox"/> OTHER (SPECIFY) |
| | | <input type="checkbox"/> INVENTION | | |

SPECIFIC DATES 1836

BUILDER/ARCHITECT

STATEMENT OF SIGNIFICANCE

Springfield Church historically is known as the first Presbyterian church in the southern half of the county, beyond New Windsor, and as one of the first in the Baltimore County area. This being the case due to the land being in Baltimore County before 1837. (For further Presbyterian history, see CARR. -99)

In August of 1835, a group of men met at Brown's Hotel in Sykesville to discuss the possibility of a "House of Worship and Academy". It was to be called the "First Presbyterian Church of Baltimore County", and was to be built on land donated by one George Patterson. (George was the son of a large Baltimore industrialist, one William Patterson, who owned the huge Springfield estate which is now Springfield Hospital Center.) The meeting concluded with the selection of a Board of Trustees, who in turn agreed on the erection of a large two-story structure, with white-glazed windows and a balcony. The cornerstone was laid in 1836. Besides G. Patterson, the church is said to have been supported by Stephen Brown, the son of the former Gov. Frank Brown. His support led to the building of the manse and the school as well.

The first floor of the stone sanctuary was used as a school for the "Springfield Institute", the first organized school in Sykesville.

In 1837, the church was incorporated by an Act of the Maryland legislature as the "First Presbyterian Church of Carroll County." (in reality, it was not the first in the county). Later, the name was changed, perhaps after they realized their mistake?, to "Springfield Presbyterian Church".

In 1857, the manse was built, and sometime later the "Springfield Institute" which has since been destroyed. At one time the latter building was used as a Christian Co-ed school.

The church at different times was associated with different congregations in Baltimore, Howard and Carroll counties as part of a mission or "charge". Recently, in 1974, the congregation got together with Granite Presbyterian Church in Baltimore County as separate churches, under one minister.

In the late 1940's and early 50's, major renovations took place in the church and the manse. The central pulpit was replaced by a divided front, with pulpit and lecturn on either side. Other minor refurbishing took place. In 1962, the new one story brick wing was added. The cement facade was probably added in the 1950's.

The church is a member of the Baltimore Presbytery. It's early and continuing significance to Sykesville and southern Carroll County is substantial.

CONTINUE ON SEPARATE SHEET IF NECESSARY

9 MAJOR BIBLIOGRAPHICAL REFERENCES

- "Homecoming and Dedication" -May 6,7, 1978 --service program
- "A Hundred Years of Carroll County, Maryland, Inc. - 1837-1937"
--compiled by Branford Gist Lynch, 1939

CONTINUE ON SEPARATE SHEET IF NECESSARY

10 GEOGRAPHICAL DATA

ACREAGE OF NOMINATED PROPERTY _____

VERBAL BOUNDARY DESCRIPTION

The church at different times was associated with different congregations in Baltimore, Howard and Carroll counties as part of a mission or "charge". In 1877, the congregation joined together with Granite Presbyterian Church in Baltimore. The church was located on the west side of the new one story brick wing which was added. The current location was probably what the new one story brick wing was added. The church was probably what the new one story brick wing was added.

LIST ALL STATES AND COUNTIES FOR PROPERTIES OVERLAPPING STATE OR COUNTY BOUNDARIES

STATE Maryland COUNTY Carroll

STATE _____ COUNTY _____

11 FORM PREPARED BY

NAME / TITLE Fredi Eckhardt historic site surveyor

ORGANIZATION Carroll County Committee of the Maryland Historical Trust DATE Jan., 1979

STREET & NUMBER 210 East Main Street TELEPHONE 848-6494

CITY OR TOWN Westminster STATE Maryland

The Maryland Historic Sites Inventory was officially created by an Act of the Maryland Legislature, to be found in the Annotated Code of Maryland, Article 41, Section 181 KA, 1974 Supplement.

The Survey and Inventory are being prepared for information and record purposes only and do not constitute any infringement of individual property rights.

RETURN TO: Maryland Historical Trust
The Shaw House, 21 State Circle
Annapolis, Maryland 21401
(301) 267-1438

CARR. -269

First Presbyterian Church of Baltimore
County

First Presbyterian Church of Carroll
County

Springfield Presbyterian Church

ture type, protruding frieze which runs along the two sides and chancel (south) wall.

The Chancel area is divided from the nave by a panelled wood, railing-divider on either side of the central opening. Two steps up and beyond the divider, lead to the central altar. A large, decorative, central wall piece, behind the altar and accomodating a hanging wall cross, cuts between the wall frieze.


The dividing wall (north) between the nave and narthex, in this room supports an upstairs choir. The choir protrudes two to three feet from the wall. Its railing is enclosed panelling. The choir of four risers and two pews has three bays of windows; the central has side lights.

BASEMENT This lower level has the original windows and walls. The two-bay front, and back, four-bay side, large room has low ceilings (eight foot) and plaster walls and windows with deep sills and plain trim. The east wall has two old doors, 2/2 vertical panelled, with plain trim, and one south-east recent which connects to the recent wing. The basement accomodates a recent kitchen and two bathrooms, but the basement is basically one single, large room.

CARR-269

SPRINGFIELD PRESBYTERIAN CHURCH

Sykesville, Md.

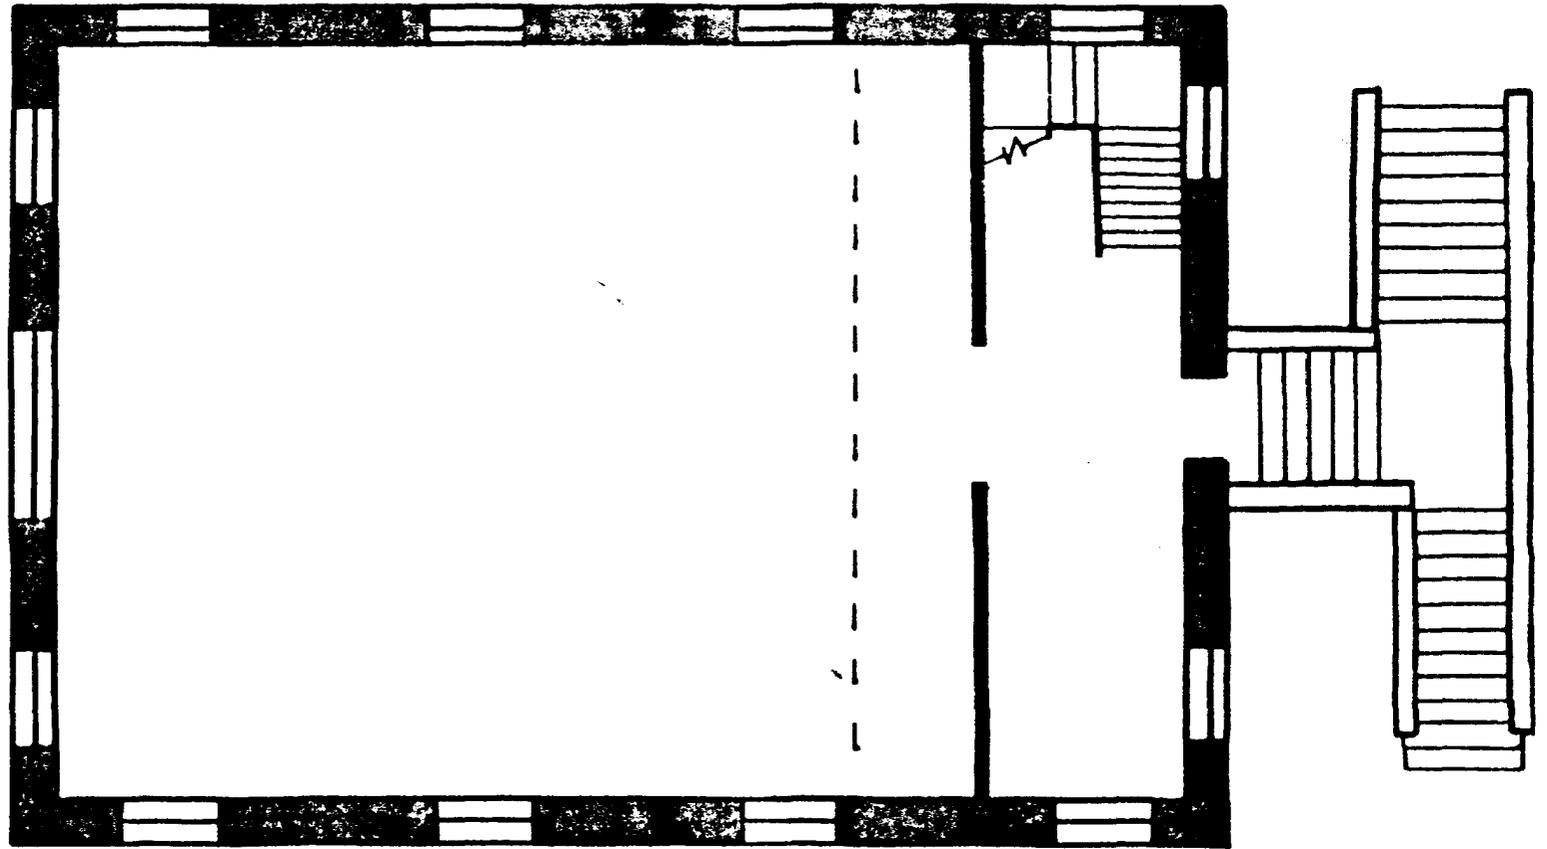

N ↗

scale: 1/8 inch = 1 foot

J. Getty

March 14, 1985

CARR-269
SPRINGFIELD
PRESBYTERIAN
CHURCH

5562 LINE
(WINFIELD)

CARROLL
COUNTY,
MARYLAND

18-330010-
4359940

UNITED STATES
DEPARTMENT OF THE INTERIOR
GEOLOGICAL SURVEY



WESTMINSTER 16 MI.
ELDERSBURG 2.5 MI.

77°00'
39°22'30"

328000m E.

329

4360000m N

4359

4358

4357

4356

4355

20'
REDERICK 23 MI.






CARR-269

1. CARR-269 Springfield Presbyterian Church
2. Carroll Co., Maryland
3. Joe Getty
4. October 1984
5. Maryland Historical Trust, Annapolis, MD
6. East & North Elev. (camera facting S.W.)
7. 1/12





CARR-269

1. CARR-269 Springfield Presbyterian Church
2. Carroll Co., Maryland
3. Joe Getty
4. October 1984
5. Maryland Historical Trust, Annapolis, MD
6. East & South Elev. (camera facing N.W.)
7. 2/12

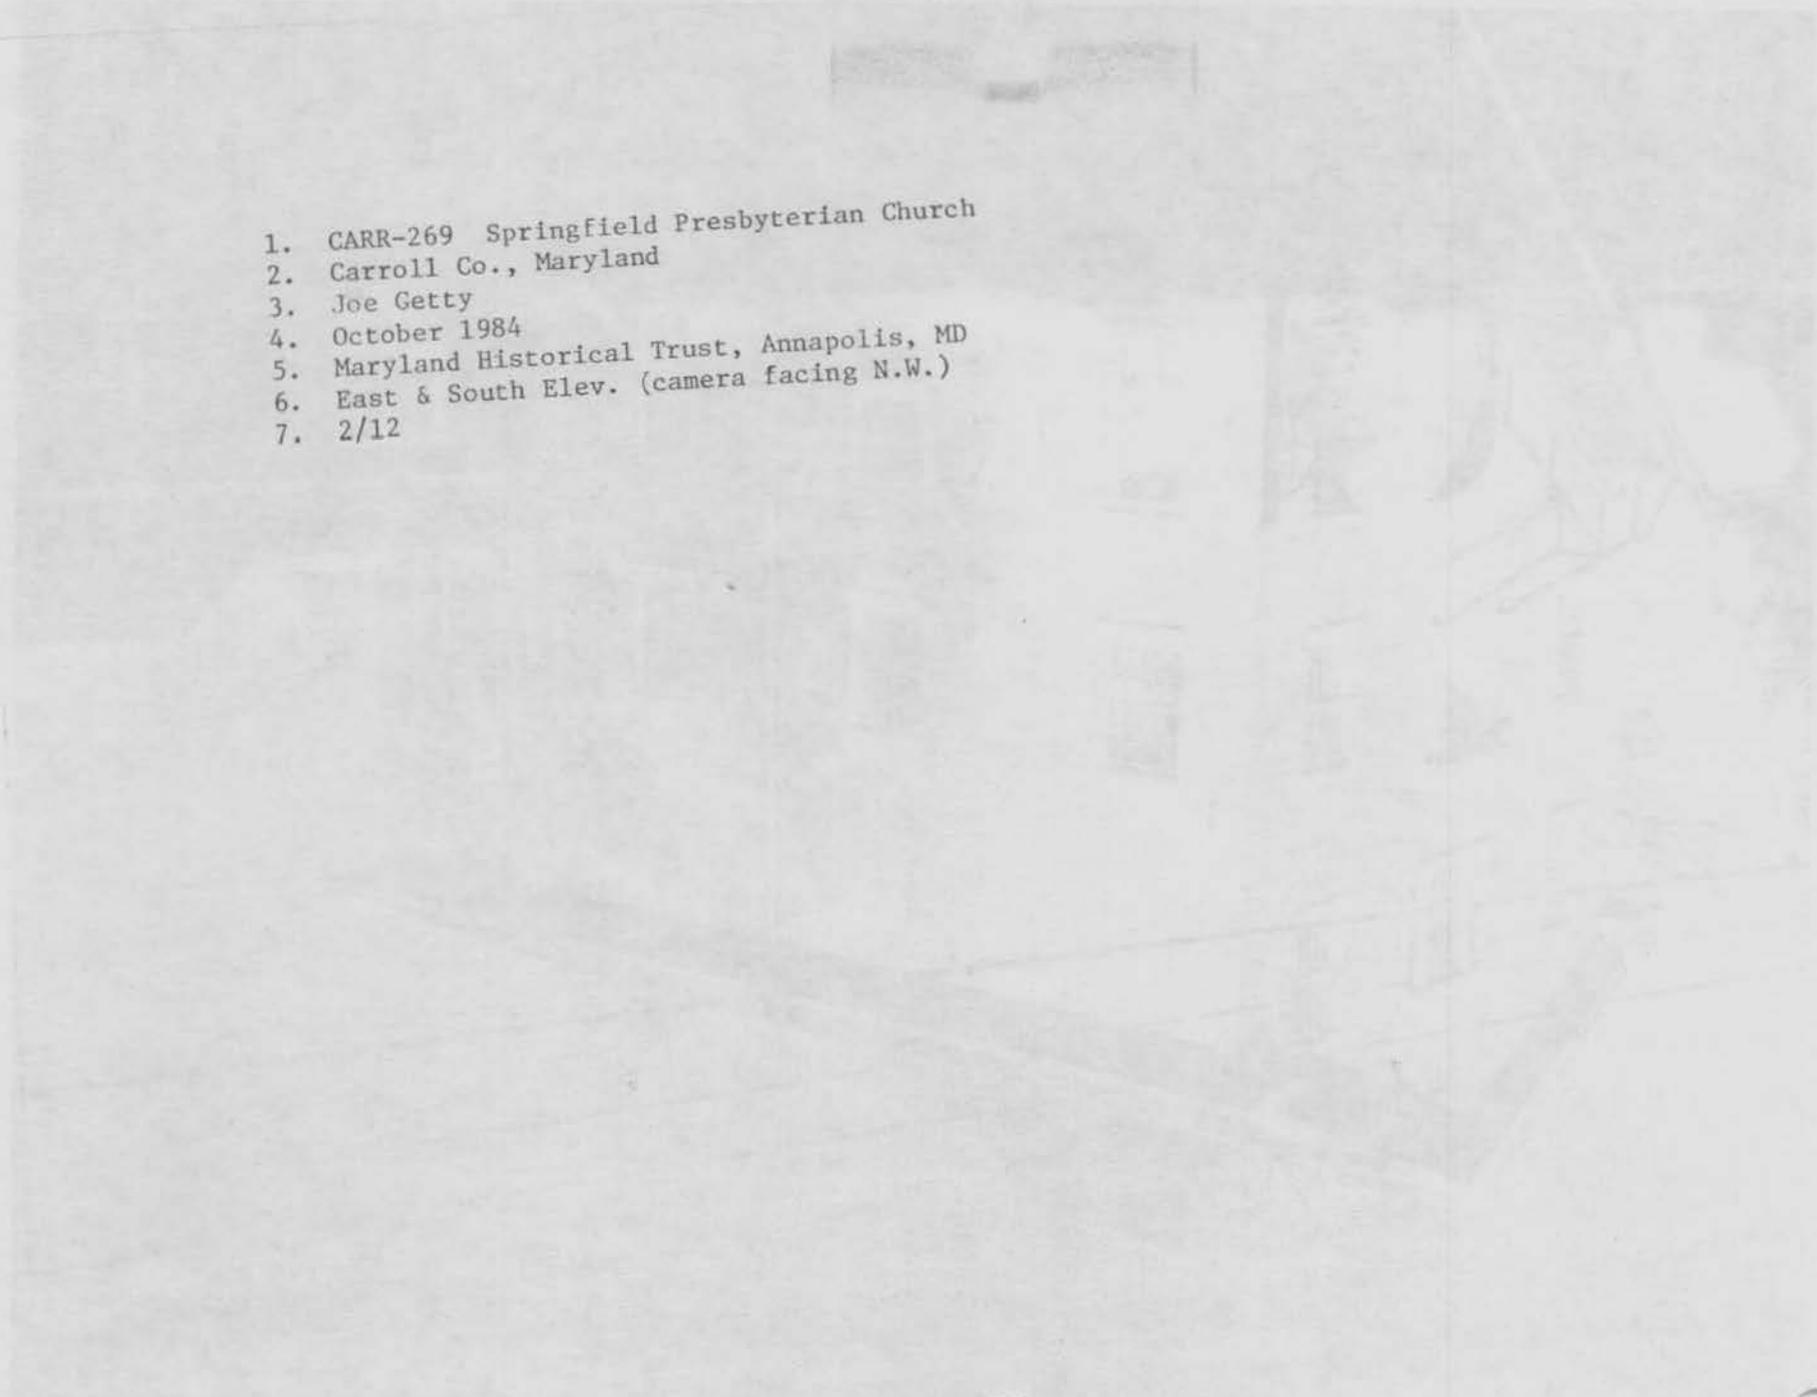


CARR-269

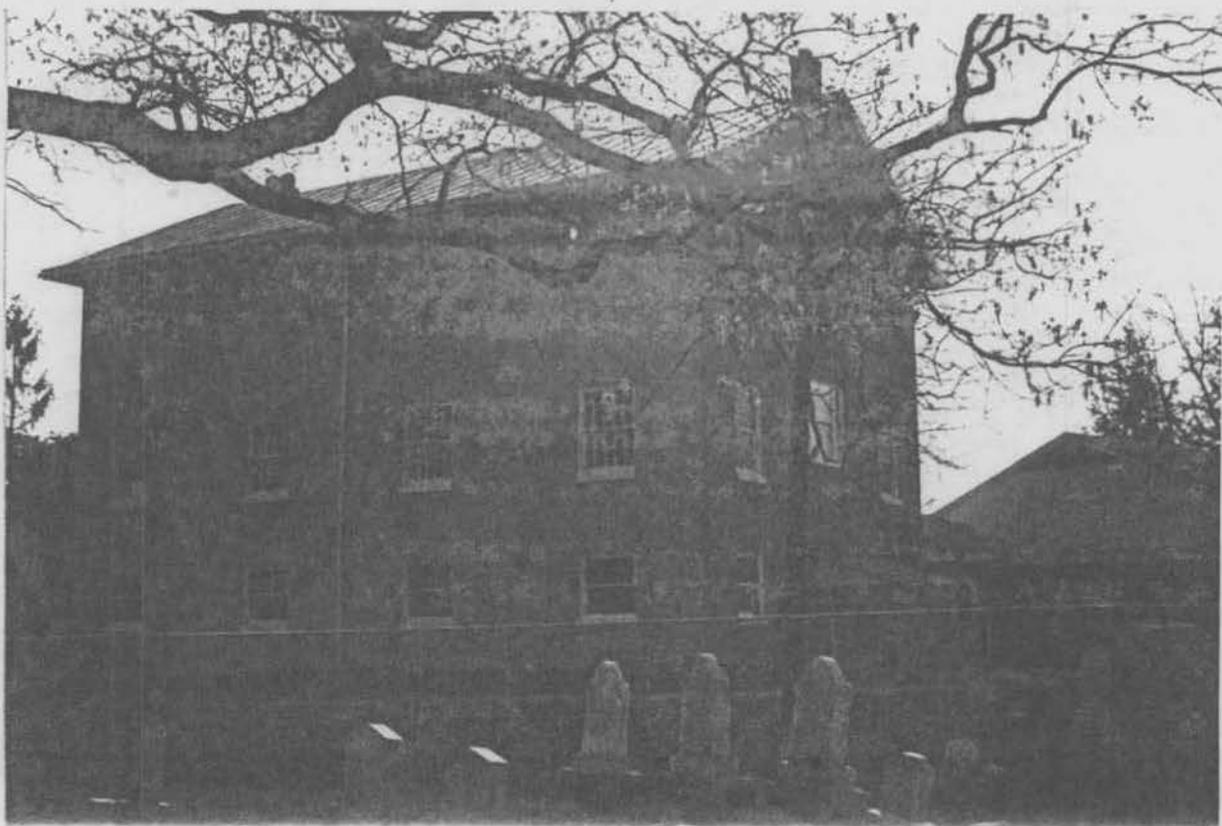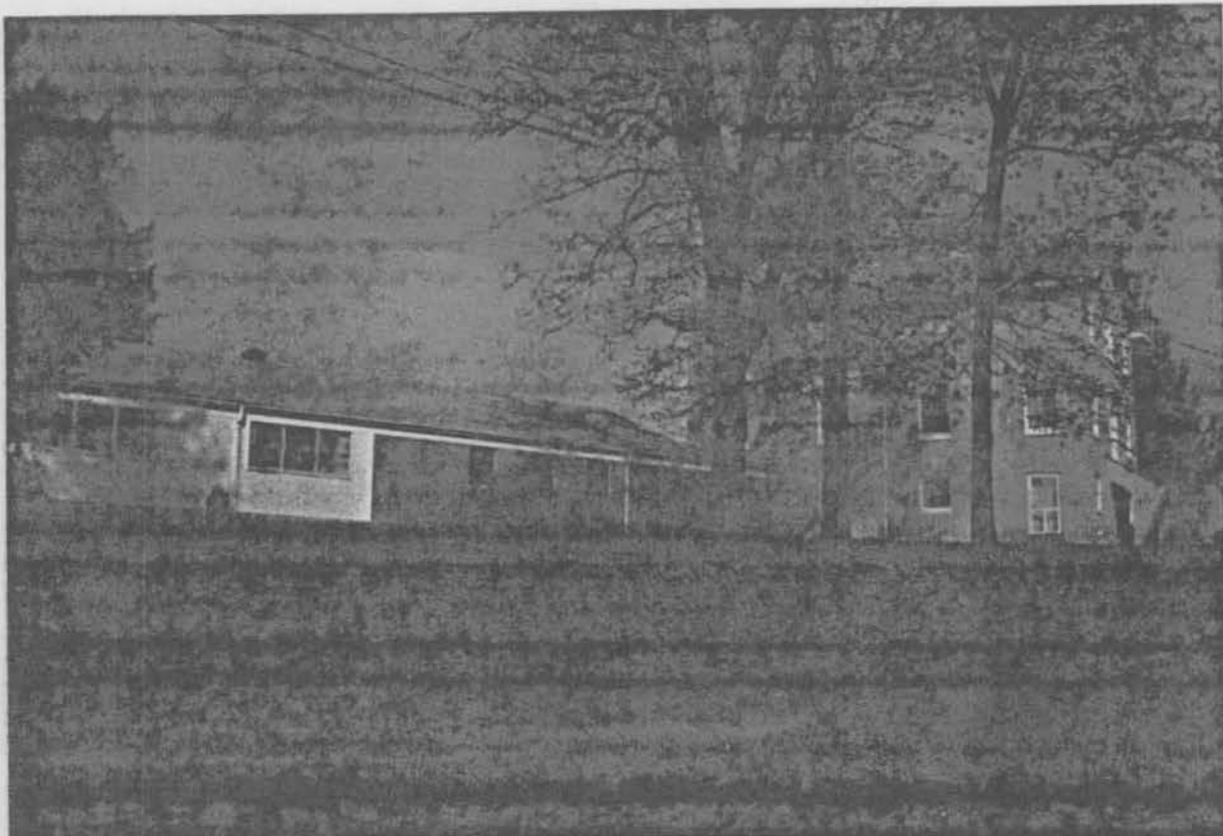

1. CARR-269 Springfield Presbyterian Church
2. Carroll Co., Maryland
3. Joe Getty
4. October 1984
5. Maryland Historical Trust, Annapolis, MD
6. South addition (camera facing northwest)
7. 3/12



1. CARR-269 Springfield Presbyterian Church
2. Carroll Co., Maryland
3. Joe Getty
4. October 1984
5. Maryland Historical Trust, Annapolis, MD
6. North & West Elev. (camera facing S.E.)
7. 4/12

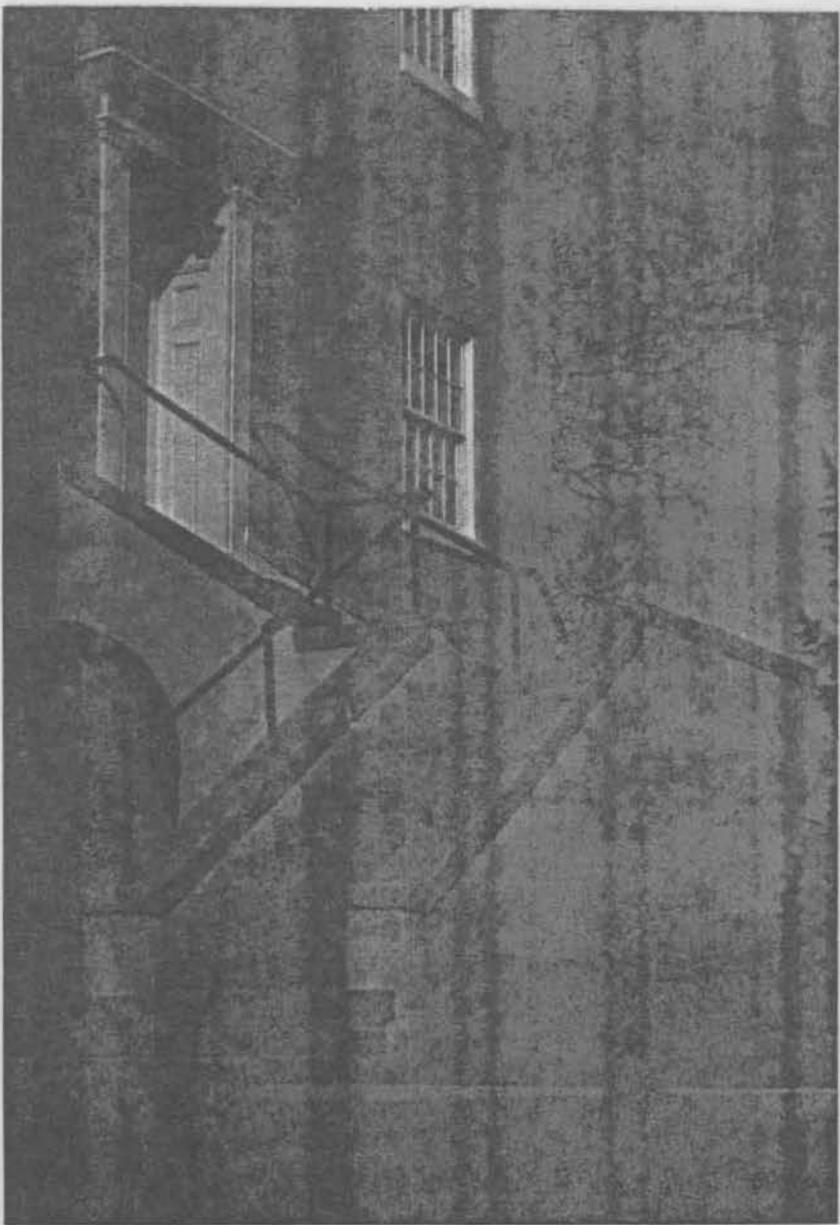

CARR 269

1. CARR-269 Springfield Presbyterian Church
2. Carroll Co., Maryland
3. Joe Getty
4. October 1984
5. Maryland Historical Trust, Annapolis, MD
6. Main entrance detail
7. 5/12

1. CARR-269 Springfield Presbyterian Church
2. Carroll Co., Maryland
3. Joe Getty
4. October 1984
5. Maryland Historical Trust, Annapolis, MD
6. Granite entrance stair
7. 6/12

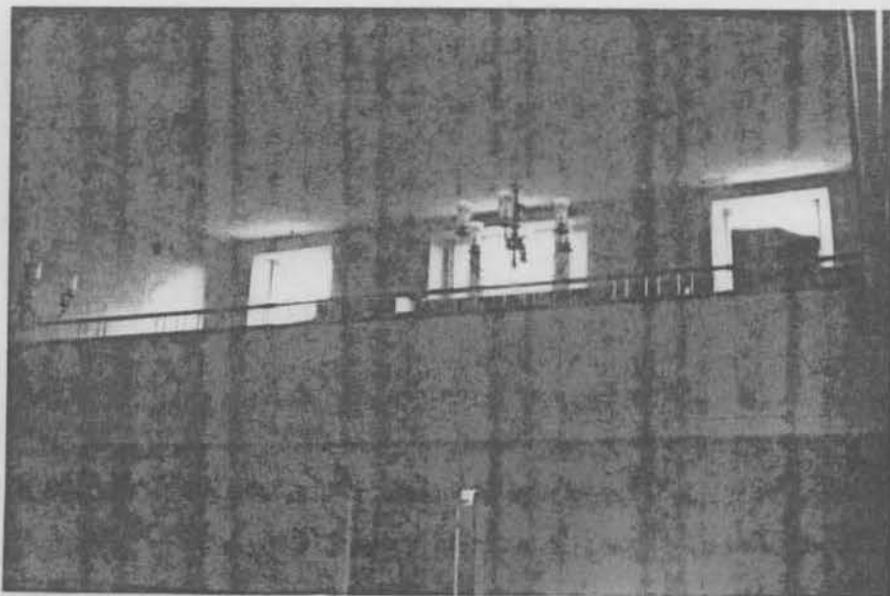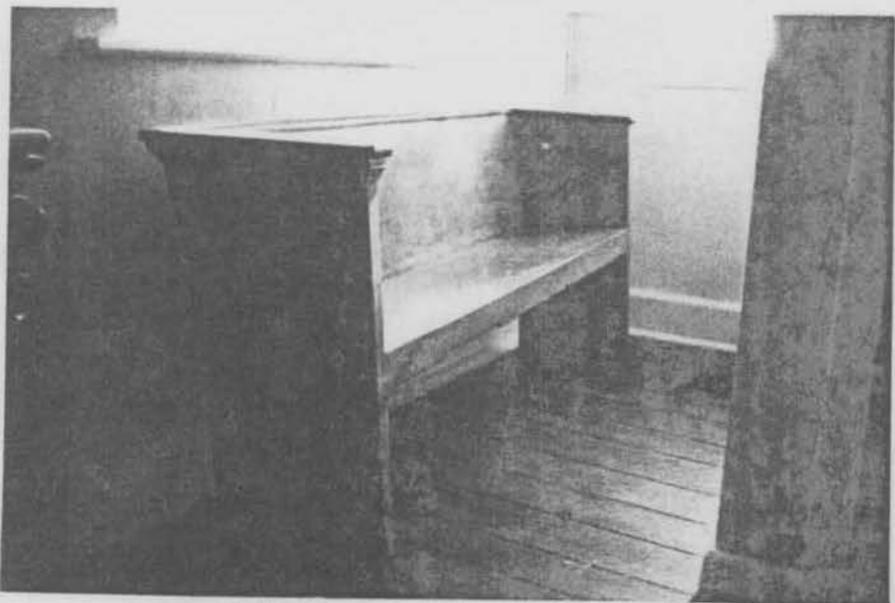

CARR-269



1. CARR-269 Springfield Presbyterian Church
2. Carroll Co., Maryland
3. Joe Getty
4. October 1984
5. Maryland Historical Trust, Annapolis, MD
6. Interior - Foyer showing beveled windows
7. 9/12

1. CARR-269 Springfield Presbyterian Church
2. Carroll Co., Maryland
3. Joe Getty
4. October 1984
5. Maryland Historical Trust, Annapolis, MD
6. Interior - Sanctuary and Altar
7. 7/12

1. CARR-269 Springfield Presbyterian Church
2. Carroll Co., Maryland
3. Joe Getty
4. October 1984
5. Maryland Historical Trust, Annapolis, MD
6. Interior - original pew
7. 10/12

1. CARR-269 Springfield Presbyterian Church
2. Carroll Co., Maryland
3. Joe Getty
4. October 1984
5. Maryland Historical Trust, Annapolis, MD
6. Interior - Rear Balcony
7. 8/12

CARR-269

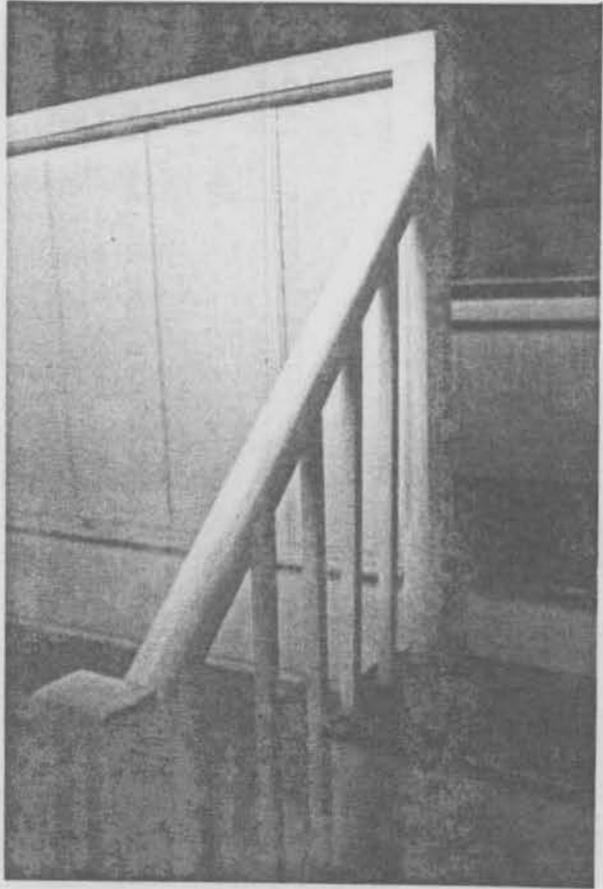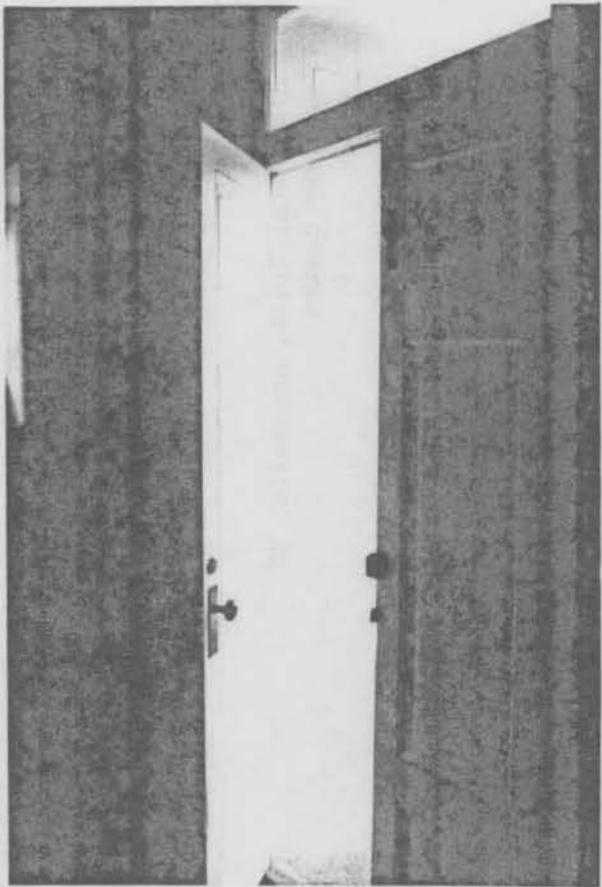

1. CARR-269 Springfield Presbyterian Church
2. Carroll Co., Maryland
3. Joe Getty
4. October 1984
5. Maryland Historical Trust, Annapolis, MD
6. Interior--doorway design
7. 11/12

1. CARR-269 Springfield Presbyterian Church
2. Carroll Co., Maryland
3. Joe Getty
4. October 1984
5. Maryland Historical Trust, Annapolis, MD
6. Interior - Balcony stair rail
7. 12/12



Springfield Presbyterian Church
Dec. — 78
Sylvanville

Can. - 269

North elevation

fredi E.



Springfield Presbyterian Church
Sycamoreville

Dec. - 78

Can. - 269

North ^{west} elevator - corner

plot 2.



Springfield Presbyterian Church
Sykesville

Dec. - 78

Can. - 269

west elevator

pedi 2.