

UNITED STATES DEPARTMENT OF THE INTERIOR
NATIONAL PARK SERVICE

FOR NPS USE ONLY
RECEIVED
DATE ENTERED

CARR-8

**NATIONAL REGISTER OF HISTORIC PLACES
INVENTORY -- NOMINATION FORM**

SEE INSTRUCTIONS IN HOW TO COMPLETE NATIONAL REGISTER FORMS
TYPE ALL ENTRIES -- COMPLETE APPLICABLE SECTIONS

1 NAME

HISTORIC Brick Mills, Trevanion
AND/OR COMMON TREVANION (preferred)

2 LOCATION

STREET & NUMBER West side Trevanion Rd, 3 miles NW of Uniontown NOT FOR PUBLICATION

CITY, TOWN Uniontown VICINITY OF Sixth
STATE Maryland CODE 24 COUNTY Carroll CODE 013

3 CLASSIFICATION

CATEGORY	OWNERSHIP	STATUS	PRESENT USE
<input type="checkbox"/> DISTRICT	<input type="checkbox"/> PUBLIC	<input checked="" type="checkbox"/> OCCUPIED	<input type="checkbox"/> AGRICULTURE <input type="checkbox"/> MUSEUM
<input checked="" type="checkbox"/> BUILDING(S)	<input checked="" type="checkbox"/> PRIVATE	<input type="checkbox"/> UNOCCUPIED	<input type="checkbox"/> COMMERCIAL <input type="checkbox"/> PARK
<input type="checkbox"/> STRUCTURE	<input type="checkbox"/> BOTH	<input type="checkbox"/> WORK IN PROGRESS	<input type="checkbox"/> EDUCATIONAL <input checked="" type="checkbox"/> PRIVATE RESIDENCE
<input type="checkbox"/> SITE	PUBLIC ACQUISITION	ACCESSIBLE	<input type="checkbox"/> ENTERTAINMENT <input type="checkbox"/> RELIGIOUS
<input type="checkbox"/> OBJECT	<input type="checkbox"/> IN PROCESS	<input checked="" type="checkbox"/> YES: RESTRICTED	<input type="checkbox"/> GOVERNMENT <input type="checkbox"/> SCIENTIFIC
	<input type="checkbox"/> BEING CONSIDERED	<input type="checkbox"/> YES: UNRESTRICTED	<input type="checkbox"/> INDUSTRIAL <input type="checkbox"/> TRANSPORTATION
		<input type="checkbox"/> NO	<input type="checkbox"/> MILITARY <input type="checkbox"/> OTHER:

4 OWNER OF PROPERTY

NAME Mrs. Lewis E. Crumpacker
STREET & NUMBER 11 South Main Street
CITY, TOWN Union Bridge VICINITY OF STATE Maryland 21791

5 LOCATION OF LEGAL DESCRIPTION

COURTHOUSE, REGISTRY OF DEEDS, ETC. New County Office Building
STREET & NUMBER 225 North Center Street
CITY, TOWN Westminster STATE Maryland 21157

6 REPRESENTATION IN EXISTING SURVEYS

TITLE
DATE
DEPOSITORY FOR SURVEY RECORDS
CITY, TOWN STATE

_FEDERAL _STATE _COUNTY _LOCAL

7 DESCRIPTION

CARR-8

CONDITION		CHECK ONE	CHECK ONE
<input type="checkbox"/> EXCELLENT	<input type="checkbox"/> DETERIORATED	<input type="checkbox"/> UNALTERED	<input checked="" type="checkbox"/> ORIGINAL SITE
<input checked="" type="checkbox"/> GOOD	<input type="checkbox"/> RUINS	<input checked="" type="checkbox"/> ALTERED	<input type="checkbox"/> MOVED DATE _____
<input type="checkbox"/> FAIR	<input type="checkbox"/> UNEXPOSED		

DESCRIBE THE PRESENT AND ORIGINAL (IF KNOWN) PHYSICAL APPEARANCE

"Trevanion" is located on Trevanion Road, three miles northwest of Uniontown and four miles southeast of Taneytown, Maryland, along the Big Pipe Creek.

The house is a two and one-half story building with an asymmetrical central hall plan with a tower (see floor plan). Originally, there existed a five bay wide by two bay deep farmhouse with an ell wing. The main section is brick, laid in Flemish bond, with gable ends, inside end chimneys, a stone foundation and a shingle roof. The masonry is laid so that the brick forms diamond and X patterns.

The house was converted in 1855 to the "villa style" then popular in America, incorporating a combination of Italianate and Gothic elements. The major architectural changes made during this renovation were the addition of a brick tower and an adjoining gable end projection. An enclosed verandah and an open porch were also added as well as a variety of ornamentation. In 1857, a three and one-half story wing was built on to the ell which also contains elements of the "villa style." The trim is painted yellow and brown for sharp contrast. Corbeled caps modernized the chimneys and marble sills were placed in the windows.

As an embellishment of the main entrance, the tower is situated in the center of the main facade. It is three stories with a flat hipped roof and a broad bracketed cornice. On the east side of the tower is the gable end addition and on the west side is the enclosed verandah. The main floor of the tower is arched. The second floor has a balcony on the front and on the east side are a window and door facing on the verandah roof. The balcony has double doors, a hood with undulating trim, and a railing supported by tracery ornamentation. The third floor of the tower has a triangular pedimented window facing the front, a quatrefoil window to the east, and double, round-headed windows to the west.

The one-story roofed verandah has wood arches. Fronting it are double hung sash windows, six over six, which are part of the original section of the house. (All of the windows in the house are double hung sash six over six with shutters except for the bay and dormer windows, and the windows on the 1857 addition). The second floor above the verandah roof has identical windows. Both sets of windows have had bold flat projecting cornices added.

The gable end projection was built to extend the parlor and to harmonize the facade with the tower. The main floor has a rectangular bay window which supports a balcony on the second floor. The balcony has double doors and a hood similar to the one on the tower, but has a bannister railing instead of the tracery. There is a quatrefoil window in the gable end and a bold roof cornice with brackets. The roof is shingled and has a chimney on the east side of the ridgepole (see roof plan).

The side (facing southeast) of the gable end and projection is flush with the gable end of the original section and has a single window on each

(SEE CONTINUATION SHEET NO.1)

PERIOD	AREAS OF SIGNIFICANCE -- CHECK AND JUSTIFY BELOW			
<input type="checkbox"/> PREHISTORIC	<input type="checkbox"/> ARCHEOLOGY-PREHISTORIC	<input type="checkbox"/> COMMUNITY PLANNING	<input type="checkbox"/> LANDSCAPE ARCHITECTURE	<input type="checkbox"/> RELIGION
<input type="checkbox"/> 1400-1499	<input type="checkbox"/> ARCHEOLOGY-HISTORIC	<input type="checkbox"/> CONSERVATION	<input type="checkbox"/> LAW	<input type="checkbox"/> SCIENCE
<input type="checkbox"/> 1500-1599	<input type="checkbox"/> AGRICULTURE	<input type="checkbox"/> ECONOMICS	<input type="checkbox"/> LITERATURE	<input type="checkbox"/> SCULPTURE
<input type="checkbox"/> 1600-1699	<input checked="" type="checkbox"/> ARCHITECTURE	<input type="checkbox"/> EDUCATION	<input type="checkbox"/> MILITARY	<input type="checkbox"/> SOCIAL/HUMANITARIAN
<input type="checkbox"/> 1700-1799	<input type="checkbox"/> ART	<input type="checkbox"/> ENGINEERING	<input type="checkbox"/> MUSIC	<input type="checkbox"/> THEATER
<input checked="" type="checkbox"/> 1800-1899	<input type="checkbox"/> COMMERCE	<input type="checkbox"/> EXPLORATION/SETTLEMENT	<input type="checkbox"/> PHILOSOPHY	<input type="checkbox"/> TRANSPORTATION
<input type="checkbox"/> 1900-	<input type="checkbox"/> COMMUNICATIONS	<input type="checkbox"/> INDUSTRY	<input type="checkbox"/> POLITICS/GOVERNMENT	<input type="checkbox"/> OTHER (SPECIFY)
		<input checked="" type="checkbox"/> INVENTION		

SPECIFIC DATES 1817; 1855-57

BUILDER/ARCHITECT

STATEMENT OF SIGNIFICANCE

Built in 1817, "Trevanion" and its additions and alterations represent the changing trends in American architecture during the middle of the nineteenth century.

David Kephart owned the property and had the original house built. Constructed in a plain rural design of the Pennsylvania folk style, it was typical of many farm houses still in the area. In 1832, Kephart had the tract of land resurveyed and named it "Brick Mills" in consideration of the prosperity he enjoyed from his milling business along the Big Pipe Creek.

In 1855, William W. Dallas bought the farm and named it "Trevanion"--a term meaning "the meeting of streams" in Wales dialect, and also a Dallas family name. Dallas' family contained several prominent lawyers and judges, including George M. Dallas who became vice president of the United States under James K. Polk (1845-49). Dallas contributed significantly to the area around his new home by his knowledge of the latest farm machinery and techniques, as well as becoming an influential social and political personality. During the Civil War, he deeded "Trevanion" to his wife and left to join the Confederate Army.

More important, however, is the fact that Dallas' renovation of the buildings at "Trevanion" created a unique feature in rural Carroll County. Utilizing contemporary architectural manuals and his experience of houses gained through his varied travels, Dallas and his brother-in-law, Joshua Shorb, designed a plan of architectural changes current to those being undertaken throughout the United States, particularly in the Hudson River Valley. Alterations made by Dallas are similar to the designs published by A. J. Downing in The Architecture of Country Houses (published by D. Appleton and Co., New York, 1850), especially in balcony details and other forms of ornamentation. The main plan also closely corresponds to several designs published in a collection by Calvert Vaux, Villas and Cottages (Harper and Brothers, Publishers, New York 1864), particularly designs #13, #15, #19, and #26. In 1857, a "Gothic-style" addition was built as a complement to the Italianate features of the house, and the out-buildings were trimmed similarly. The house stands today in relatively the same condition as it did after Dallas' renovation, a symbol of the taste of a past time. It is especially conspicuous in agrarian Carroll County and it is significant that an "up-to-date" structure existed in a rural area otherwise dominated by cultural lag.

(SEE CONTINUATION SHEET NO. 3)

9 MAJOR BIBLIOGRAPHICAL REFERENCES

CARR-8

PRIMARY SOURCES - Hall of Records, Annapolis, Maryland
 Land Records of Carroll and Frederick Counties
 Wills of Carroll County

SECONDARY SOURCES-Taylor, J. H. "History of Trevanion 1760-1896"
 published in the "Carroll Record"
 Downing, A.J. The Architecture of Country Houses,

(SEE CONT.SHEET)

10 GEOGRAPHICAL DATA

ACREAGE OF NOMINATED PROPERTY 7.75 acres

UTM REFERENCES

A	18	316300	4388020	B			
	ZONE	EASTING	NORTHING		ZONE	EASTING	NORTHING
C				D			
	ZONE	EASTING	NORTHING		ZONE	EASTING	NORTHING

VERBAL BOUNDARY DESCRIPTION

LIST ALL STATES AND COUNTIES FOR PROPERTIES OVERLAPPING STATE OR COUNTY BOUNDARIES

STATE	CODE	COUNTY	CODE
STATE	CODE	COUNTY	CODE

11 FORM PREPARED BY

NAME / TITLE

Joseph M. Getty, field historian

ORGANIZATION

Carroll County Committee, Md. Historical Trust

DATE

11/11/75

STREET & NUMBER

210 East Main Street

TELEPHONE

CITY OR TOWN

Westminster

STATE

Maryland

12 STATE HISTORIC PRESERVATION OFFICER CERTIFICATION

THE EVALUATED SIGNIFICANCE OF THIS PROPERTY WITHIN THE STATE IS:

NATIONAL STATE X LOCAL

As the designated State Historic Preservation Officer for the National Historic Preservation Act of 1966 (Public Law 89-665), hereby nominate this property for inclusion in the National Register and certify that it has been evaluated according to th criteria and procedures set forth by the National Park Service.

STATE HISTORIC PRESERVATION OFFICER SIGNATURE

TITLE

DATE

FOR NPS USE ONLY

I HEREBY CERTIFY THAT THIS PROPERTY IS INCLUDED IN THE NATIONAL REGISTER

DATE

DIRECTOR, OFFICE OF ARCHEOLOGY AND HISTORIC PRESERVATION

ATTEST:

DATE

KEEPER OF THE NATIONAL REGISTER

**NATIONAL REGISTER OF HISTORIC PLACES
INVENTORY -- NOMINATION FORM**

Trevanion
Carroll County

CONTINUATION SHEET Maryland

ITEM NUMBER 7

PAGE 1

Description - continued

floor corresponding to the four windows in the bays of the original section two on the first floor and two on the second. In the gable is a quatrefoil window and the eaves above have a bracketed cornice.

The other gable end of the original building is identical except for an alteration to the window in the second bay on the main floor. A platform porch was built on this side of the house and extends from the front corner of the house to the midway point in the ell. Access to this porch is from the altered window which has wooden panels below it that swing open for a doorway. On the outside, these panels are covered with shutters to make this passage resemble the old window as much as possible in order to allow for continuity in the facade.

The rear facade of the original section up to the point of contact with the ell has two bays. These bays contain shuttered windows without the bold cornices on both the first and second floors. This side of the ell has a screened porch on the first floor running from the original section to approximately onehalf the length of the ell. On the second floor above this porch is a sun porch with three sections of large windows and wood ornamentation consisting of a plain bannister railing and lattice work arches above. On the roof is a single dormer. The rest of the ell is a section of four bays in two rows, those on the second floor contain windows and on the first floor is a window and a door.

On the other side where the ell is flush with the main section, the facade is broken in two sections of four windows each, two windows on the main floor and two windows on the second floor. These windows are slightly smaller than those on the original section. The sections are separated by a wider section of brick wall than that existing between the windows in the section. Centered above each section is a dormer window (four over four) and a chimney is near the end of the ell.

To the rear of the ell, an addition was added in 1857. This addition is three and one-half stories high, two bays deep and three bays wide and has high peaked gables. It utilizes common bond masonry and has a central chimney. The west facade has a large central oriel window. The glass and wood window molding in this window, as in the other windows on this facade and the windows in the second and third floors of the other sides of the addition, forms diamond patterns. Above the oriel are two tall windows and a quatrefoil window is in the gable. Below the oriel is one window and a door which opens onto a small porch. The eaves of the high peaked

(SEE CONTINUATION SHEET NO.2)

UNITED STATES DEPARTMENT OF THE INTERIOR
NATIONAL PARK SERVICE

FOR NPS	ONLY	CARR-8
RECEIVED		
DATE ENTERED		

**NATIONAL REGISTER OF HISTORIC PLACES
INVENTORY -- NOMINATION FORM**

Trevanion
Carroll County
Maryland

CONTINUATION SHEET ITEM NUMBER 7 PAGE 2

Description - continued

gable have barge board with pendants and there is a finial at the peak. The same design and barge board ornamentation exists on the other end of the addition, except that the second floor has two windows instead of the oriel and the main floor has rectangular paned window and a door that opens to ground level. The rear of the addition has three bays--those on the main floor contain windows with rectangular panes; those on the second floor contain the tall diamond pattern paned windows; and above (and also existing on the opposite side of the building) are eyebrow windows also with the diamond pattern.

The door hardware, locks and keys, and shutter catches are original to the time of the renovation. The double parlor is well-lit and finely ornamented with marble mantels and elaborate, wood carved ornamentation between the sections of the parlor. The other interior spaces are marked by rural reticence in ornamentation.

UNITED STATES DEPARTMENT OF THE INTERIOR
NATIONAL PARK SERVICE

CARR-8

FOR NPS USE ONLY

RECEIVED

DATE ENTERED

**NATIONAL REGISTER OF HISTORIC PLACES
INVENTORY -- NOMINATION FORM**

Trevanion
Carroll County

CONTINUATION SHEET Maryland ITEM NUMBER 8, 9 PAGE 3

Statement of Significance - continued

Other inhabitants of "Trevanion" have been: Peter Kephart, who lived there prior to Dallas' purchase, and who is known for his experimentation in principles of refrigeration, later becoming successful in this work as well with hot air fireplace heaters and with concepts involving artificial ice (there is a large underground hole, presently covered, at "Trevanion" where Kephart carried out his refrigeration experiments); and Charles McFadden, a Philadelphia railroad magnate under whose ownership "Trevanion" became known for the training of horses.

In 1949, the property was in a delapidated state and was bought by Dr. Thomas Legg, who preserved it in its 1850's character. The home is now maintained by Dr. Legg's daughter, Mrs. Doris Crumpacker.

MAJOR BIBLIOGRAPHICAL REFERENCES #9 continued

(Secondary Sources continued)

New York; D. Appleton & Company, 1850.

Vaux, Calvert. Villas and Cottages. New York; Harper & Bros. 1864.

UNITED STATES DEPARTMENT OF THE INTERIOR
NATIONAL PARK SERVICE

CARR-8

FOR NPS USE ONLY
RECEIVED
DATE ENTERED

**NATIONAL REGISTER OF HISTORIC PLACES
INVENTORY -- NOMINATION FORM**

Trevanion
Carroll County
Maryland

CONTINUATION SHEET

ITEM NUMBER

7

PAGE

4

Description (continued)

The outbuildings of Trevanion that remain are part of the estate as it was developed by Dallas in the 1850's. The layout of the buildings follow the usual siting found in this region -- a linear progression extending in one direction from the house. The outbuilding closest to the house is a common bond brick summer kitchen. It is a well-lit single room, square structure. A single doorway is on the east facade and window frames containing double four-over-four sash are on the north and west facades. The interior of the south wall has a broad cooking hearth and on the exterior is a brick beehive oven. The next building in line is the cooler, also with a square plan but smaller in scale. The cooler is divided into three sections. A small double storage shed is the third building. Currently one section is concrete block, but the wood framing indicates that an earlier cladding may have been on this section. The last building in this progression is a farm building with a lower section that may have been the slave quarters. The upper section is of stone and has an open bay designating its use as an animal shelter. The brick section of this building is partitioned into three sections and has a large number of windows and doors for its size. The wood trim is plain with corner block lintels. Its plan, fenestration, and trim gives the structure an appearance different from a typical farmbuilding, and indicates its use in housing the slaves which Dallas was known to have. The most recent use of this section is as a chicken coop. The major farmbuildings and mill were located away from the main house and no longer exist.

The visual progression along this line of outbuildings is interesting in that the degree of their ornamentation is related directly to their proximity to the house. The closer the structure is to the Gothic addition, the more detailed its ornamentation is. The summer kitchen has an ornamental vergeboard of cut-out circular designs between inverted pear-shaped drops which become curvilinear projections at the corners. The vergeboard of the cooler is serpentine with cutouts following the downward slope of the curves, and long turned drops at the corners. The two buildings furthest from the house are much simpler with plain wood trim and cornices, thus corresponding with the buildings' use as well as its distance from the house.

J. Getty January 1977

0700085604

CARR 8

MD. HISTORICAL TRUST
BOX 1704
ANNAPOLIS, MD. 21404

NATIONAL REGISTER OF HISTORIC PLACES
INVENTORY - NOMINATION FORM

(Type all entries - complete applicable sections)

STATE: MARYLAND	
COUNTY: CARROLL	
FOR NPS USE ONLY	
ENTRY NUMBER	DATE

1. NAME

COMMON: TREVANTON ROAD

AND/OR HISTORIC:

2. LOCATION

STREET AND NUMBER: TREVANTON ROAD

CITY OR TOWN: TAKEYTOWN Vicinity

STATE: MD. CODE: COUNTY: CARR CODE:

3. CLASSIFICATION

CATEGORY (Check One)	OWNERSHIP	STATUS	ACCESSIBLE TO THE PUBLIC
District <input type="checkbox"/> Building <input checked="" type="checkbox"/>	Public <input type="checkbox"/>	Occupied <input checked="" type="checkbox"/>	Yes: <input type="checkbox"/>
Site <input type="checkbox"/> Structure <input type="checkbox"/>	Private <input checked="" type="checkbox"/>	Unoccupied <input type="checkbox"/>	Restricted <input type="checkbox"/>
Object <input type="checkbox"/>	Both <input type="checkbox"/>	Preservation work in progress <input type="checkbox"/>	Unrestricted <input type="checkbox"/>
			No: <input checked="" type="checkbox"/>

PRESENT USE (Check One or More as Appropriate)

Agricultural <input type="checkbox"/>	Government <input type="checkbox"/>	Park <input type="checkbox"/>	Transportation <input type="checkbox"/>	Comments <input type="checkbox"/>
Commercial <input type="checkbox"/>	Industrial <input type="checkbox"/>	Private Residence <input checked="" type="checkbox"/>	Other (Specify) <input type="checkbox"/>	_____
Educational <input type="checkbox"/>	Military <input type="checkbox"/>	Religious <input type="checkbox"/>	_____	_____
Entertainment <input type="checkbox"/>	Museum <input type="checkbox"/>	Scientific <input type="checkbox"/>	_____	_____

4. OWNER OF PROPERTY

OWNERS NAME: MRS. CRUMPACKER

STREET AND NUMBER: DUNN Bridge (Carroll County)

CITY OR TOWN: STATE: MD. CODE:

5. LOCATION OF LEGAL DESCRIPTION

COURTHOUSE, REGISTRY OF DEEDS, ETC.: Carroll County

STREET AND NUMBER:

CITY OR TOWN: Westminster STATE: MD. CODE:

ACREAGE

APPROXIMATE ACREAGE OF NOMINATED PROPERTY:

6. REPRESENTATION IN EXISTING SURVEYS

TITLE OF SURVEY:

DATE OF SURVEY: Federal State County Local

DEPOSITORY FOR SURVEY RECORDS:

STREET AND NUMBER:

CITY OR TOWN: STATE: CODE:

STATE:
COUNTY:
FOR NPS USE ONLY
ENTRY NUMBER
DATE


7. DESCRIPTION

CONDITION	(Check One)					
	Excellent <input checked="" type="checkbox"/>	Good <input type="checkbox"/>	Fair <input type="checkbox"/>	Deteriorated <input type="checkbox"/>	Ruins <input type="checkbox"/>	Unexposed <input type="checkbox"/>
INTEGRITY	(Check One)			(Check One)		
	Altered <input type="checkbox"/>	Unaltered <input checked="" type="checkbox"/>		Moved <input type="checkbox"/>	Original Site <input checked="" type="checkbox"/>	

DESCRIBE THE PRESENT AND ORIGINAL (If known) PHYSICAL APPEARANCE

Trevanion is a rather unique dwelling in Carroll County in that it is totally unrelated architecturally to others of the same period.

Built in the style of a Swiss chalet and of brick construction the house appears to have evolved from a Victorian block at the E. end (main portion). Trevanion possesses many interesting features which include leaded glass casement windows, central multi-flued chimney at the W. block, suspended 2nd floor projecting bay, square flat roofed ^{"Mansard"} front tower, floating balconies, and interesting eave ornamentations. To the W. of the house is a two block grouping of kitchen and dairy (or smoke) house. Both buildings have pyramid roofs with good eave moldings (Victorian jig saw pattern) and are of brick construction. The kitchen is the most interesting of the two as it possesses an exterior chimney and projecting beehive oven.

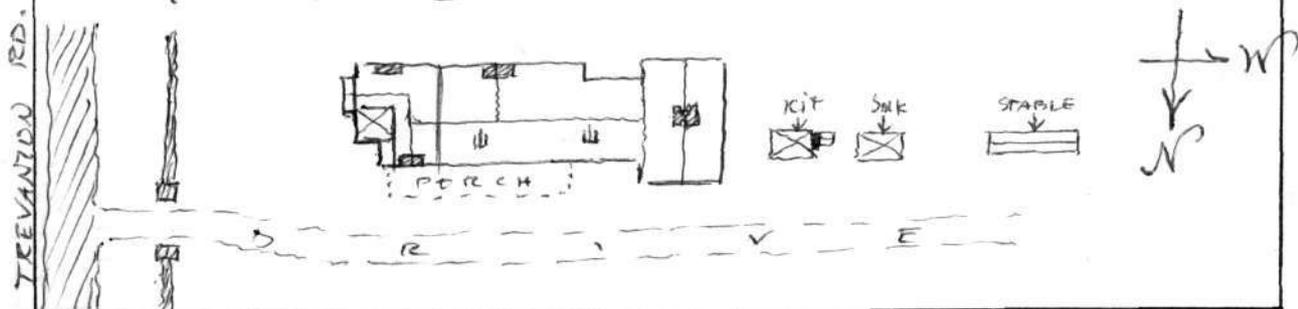

8. SIGNIFICANCE

PERIOD (Check One or More as Appropriate)

Pre-Columbian 16th Century 18th Century 20th Century 15th Century 17th Century 19th Century

SPECIFIC DATE(S) (If Applicable and Known)

AREAS OF SIGNIFICANCE (Check One or More as Appropriate)

Aboriginal

Education Political Urban Planning Prehistoric Engineering

Religion/Phi-

Other (Specify) Historic Industry losophy Agriculture Invention Science Art Landscape Sculpture Commerce Architecture

Social/Human-

Communications Literature itarian Conservation Military Theater Architecture Music Transportation

STATEMENT OF SIGNIFICANCE (Include Personages, Dates, Events, Etc.)

sites of early refrigeration experiments conducted by Mrs. Crumpacker's father, a scientist who also built the house.

9. MAJOR BIBLIOGRAPHICAL REFERENCES

Blank area for major bibliographical references.

10. GEOGRAPHICAL DATA

LATITUDE AND LONGITUDE COORDINATES DEFINING A RECTANGLE LOCATING THE PROPERTY				O R	LATITUDE AND LONGITUDE COORDINATES DEFINING THE CENTER POINT OF A PROPERTY OF LESS THAN ONE ACRE				
CORNER	LATITUDE				LONGITUDE				
	Degrees	Minutes	Seconds	Degrees	Minutes	Seconds	Degrees	Minutes	Seconds
NW	°	'	"	°	'	"	°	'	"
NE	°	'	"	°	'	"	°	'	"
SE	°	'	"	°	'	"	°	'	"
SW	°	'	"	°	'	"	°	'	"

LIST ALL STATES AND COUNTIES FOR PROPERTIES OVERLAPPING STATE OR COUNTY BOUNDARIES

STATE:	CODE	COUNTY	CODE

11. FORM PREPARED BY

NAME AND TITLE: J. Richard Rivoire

ORGANIZATION: MHT DATE: 12/70

STREET AND NUMBER: _____

CITY OR TOWN: _____ STATE: _____ CODE: _____

12. STATE LIAISON OFFICER CERTIFICATION

NATIONAL REGISTER VERIFICATION

As the designated State Liaison Officer for the National Historic Preservation Act of 1966 (Public Law 89-665), I hereby nominate this property for inclusion in the National Register and certify that it has been evaluated according to the criteria and procedures set forth by the National Park Service. The recommended level of significance of this nomination is:

National State Local

Name _____

Title _____

Date _____

I hereby certify that this property is included in the National Register.

Chief, Office of Archeology and Historic Preservation

Date _____

ATTEST:


Keeper of The National Register

Date _____



TREVANION

- addendum pg.

vergeboard of summer kitchen

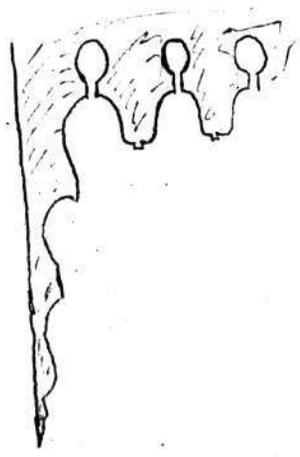



vergeboard of cooler

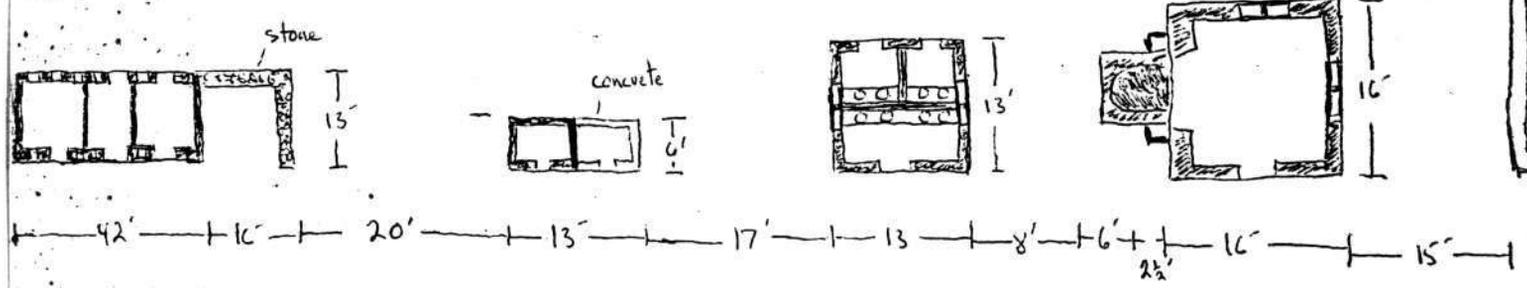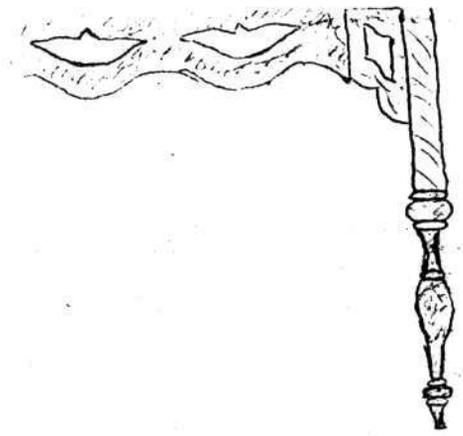




Early Slave Quarters

Tool Shed

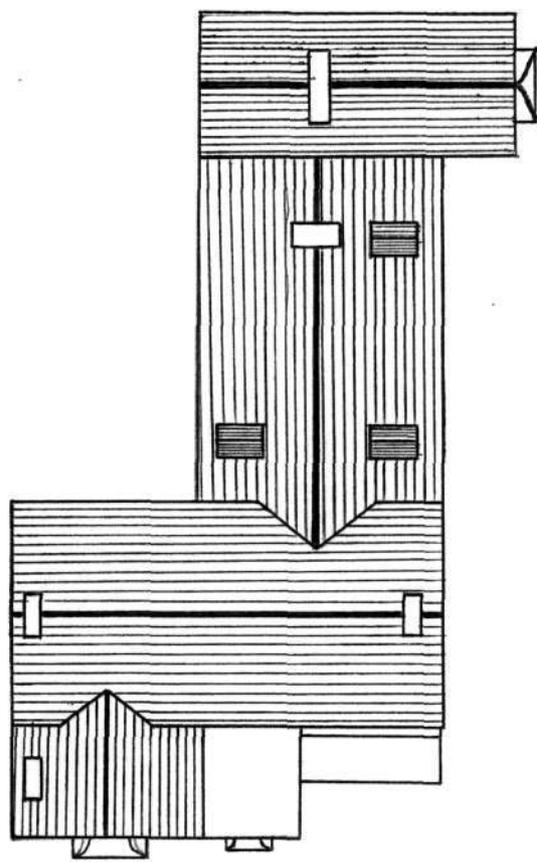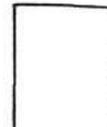

Privy

Early Kitchen

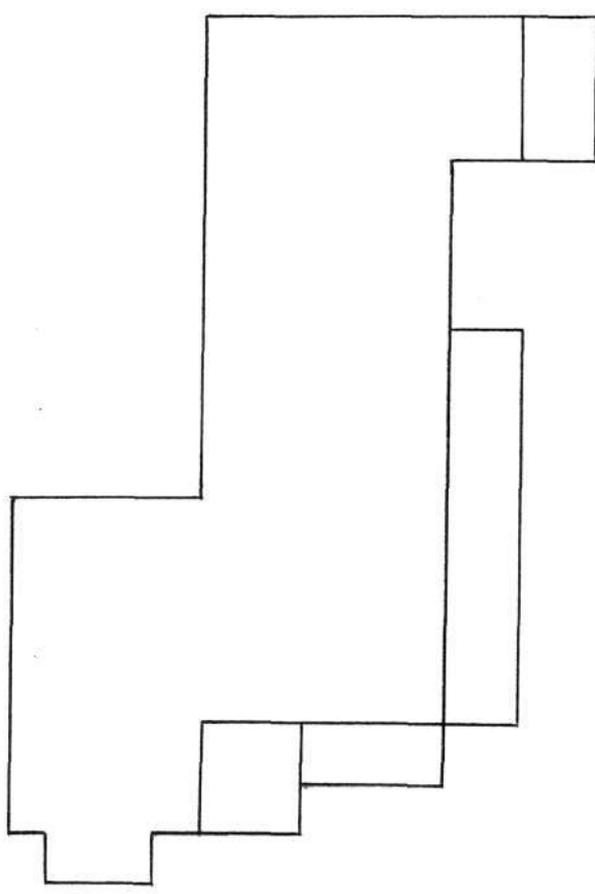

TREVANION

Roof plan


Site plan



not to scale

TREVANION

Primary floor

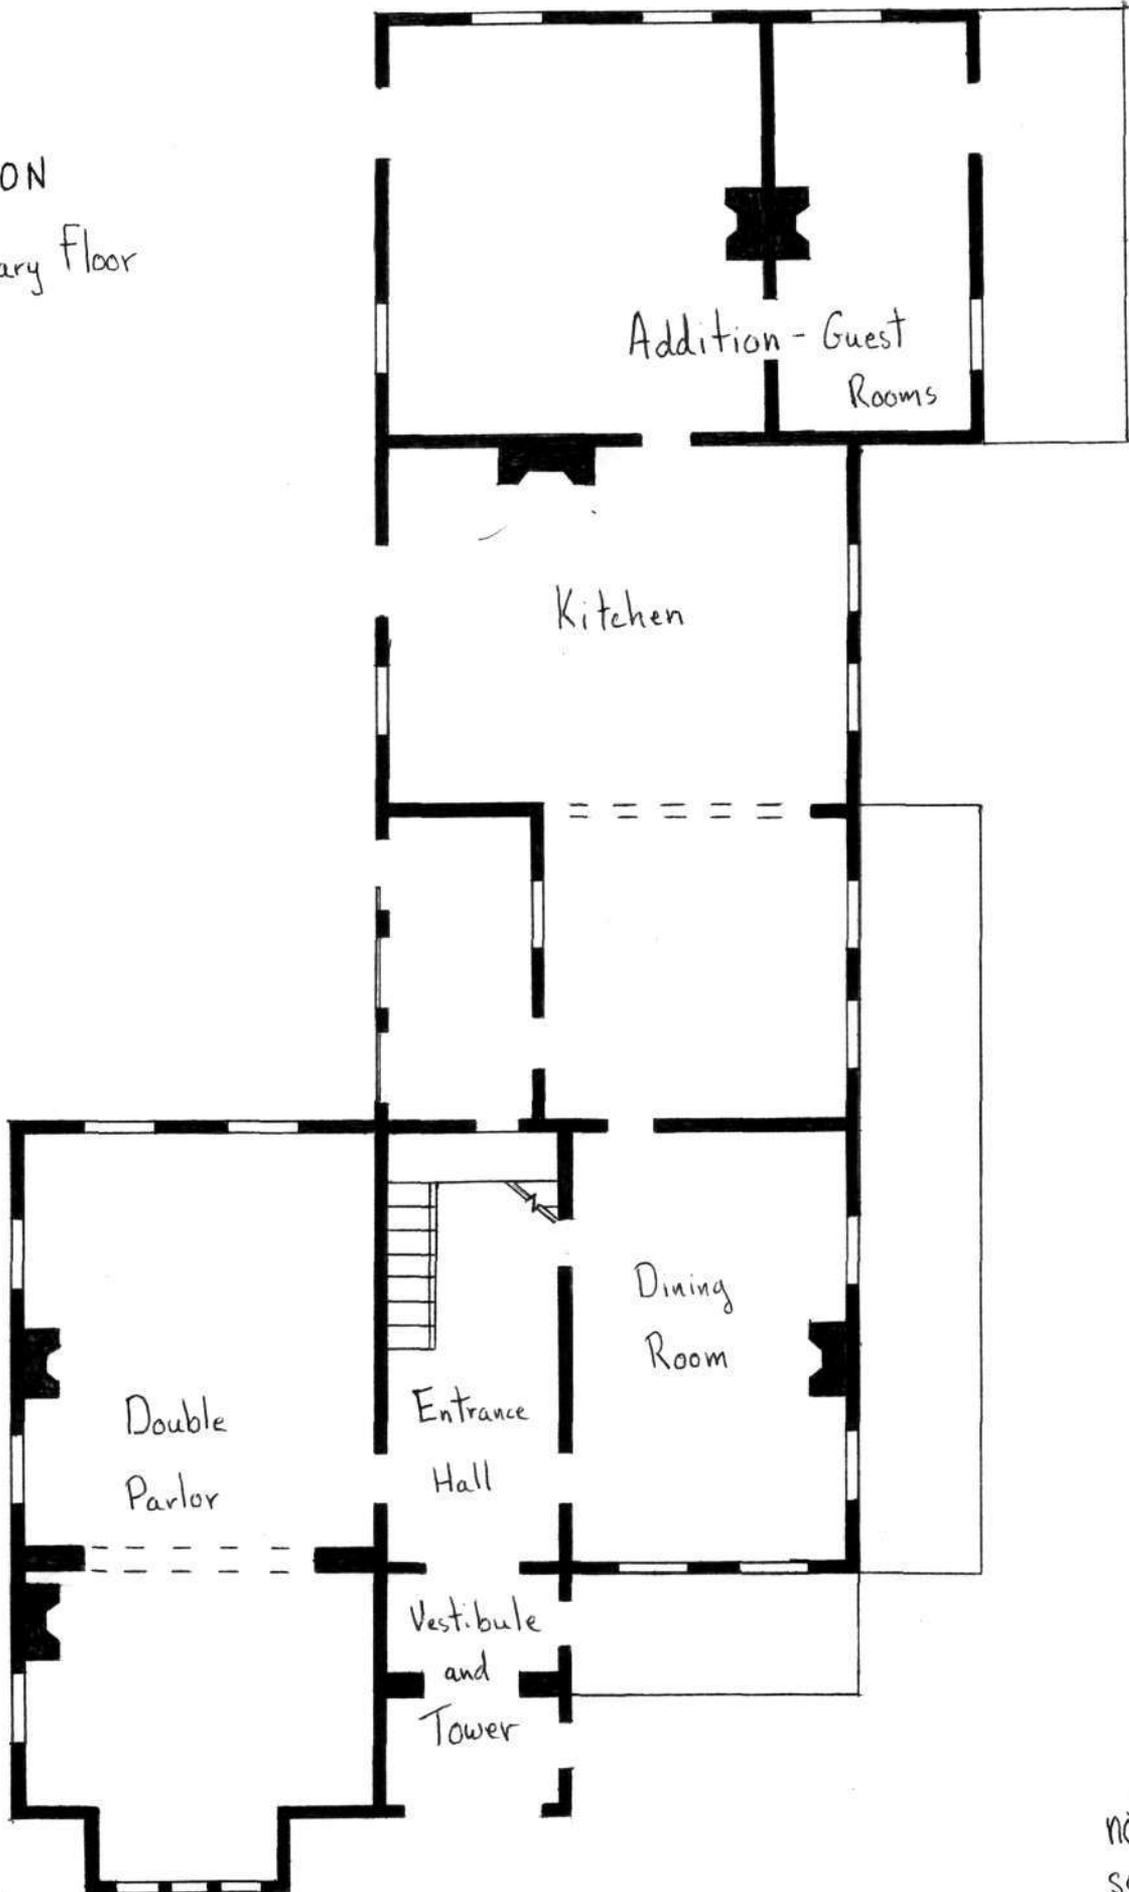


N
not to scale


JMG
10/22/75

UNION BRIDGE QUADRANGLE
MARYLAND
7.5 MINUTE SERIES (TOPOGRAPHIC)


5563 II NE
(LITTLESTOWN)

10' 15 760 000 FEET 317 77°07'30" 39°37'30"

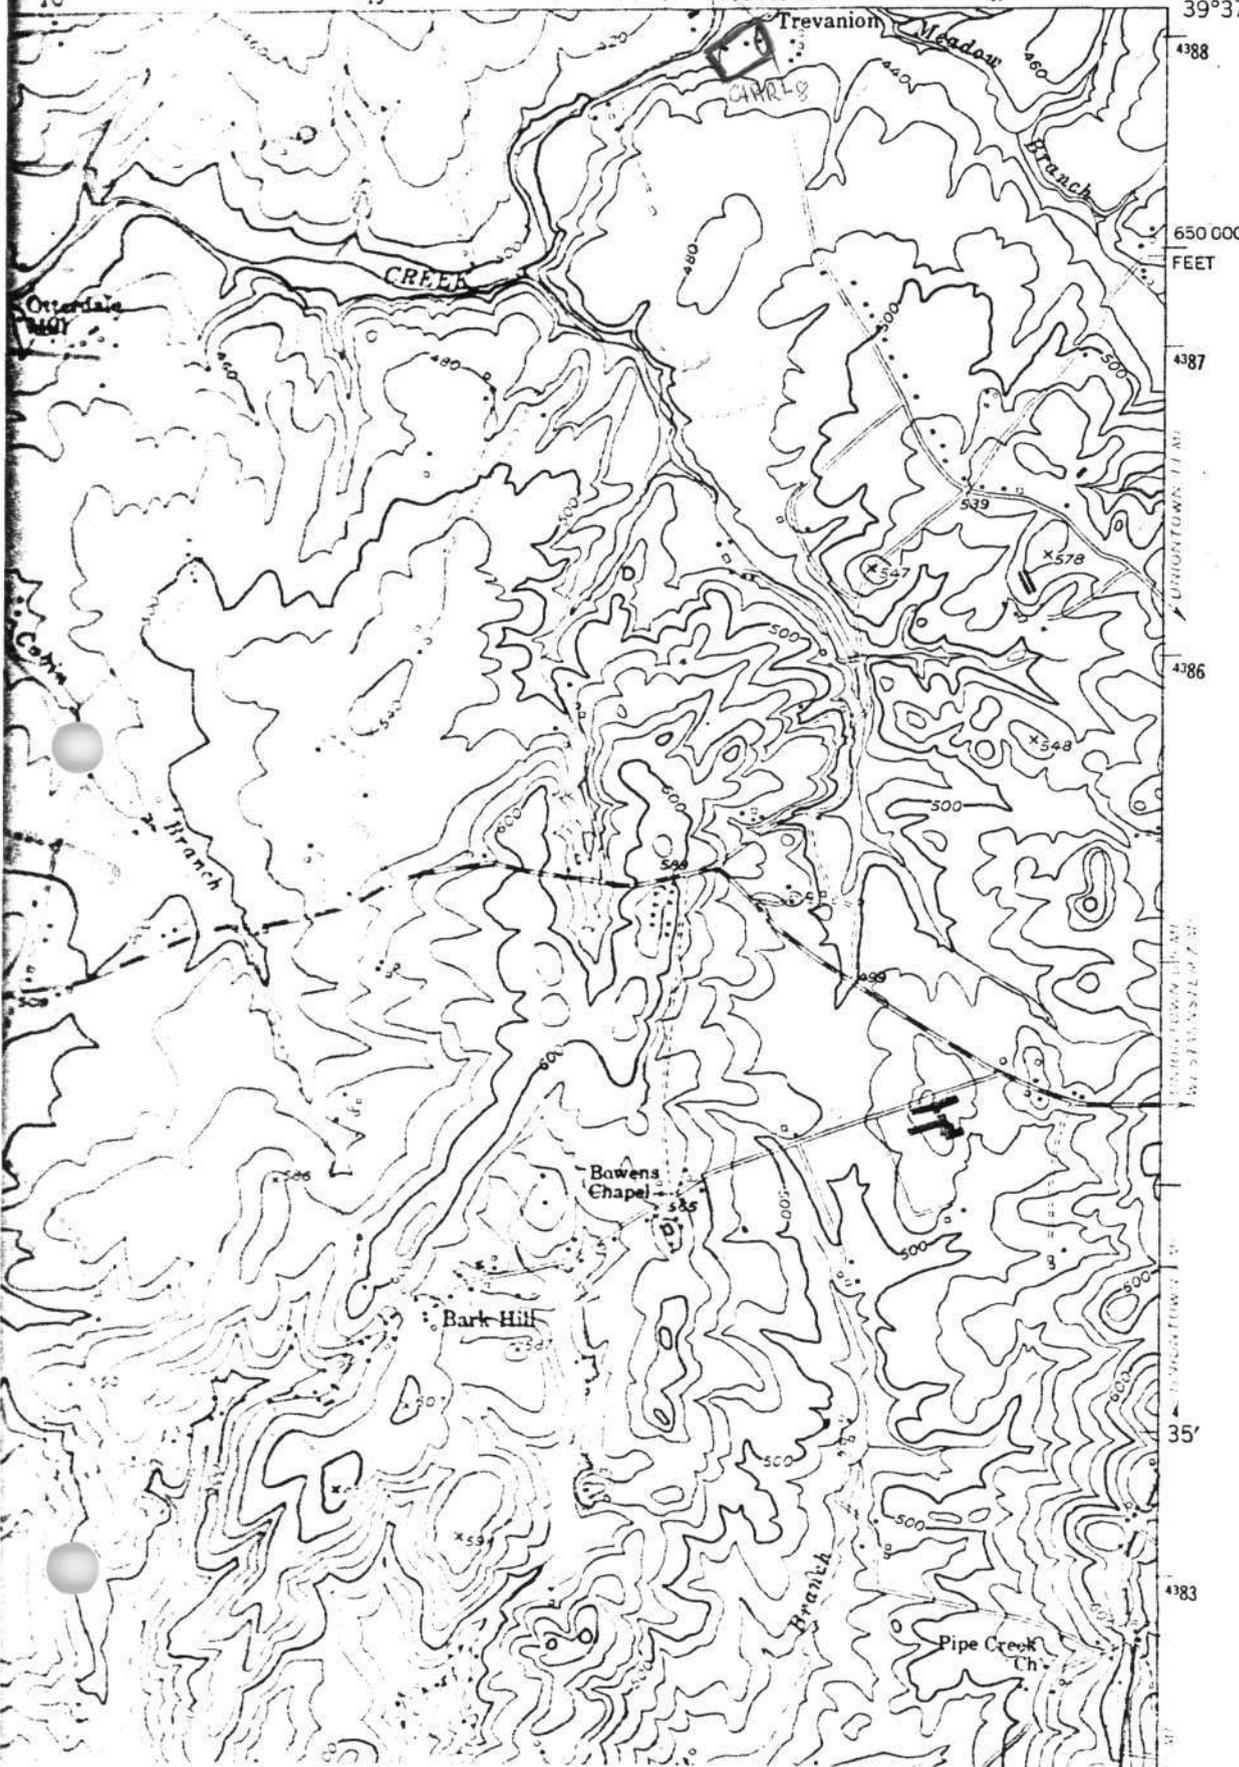

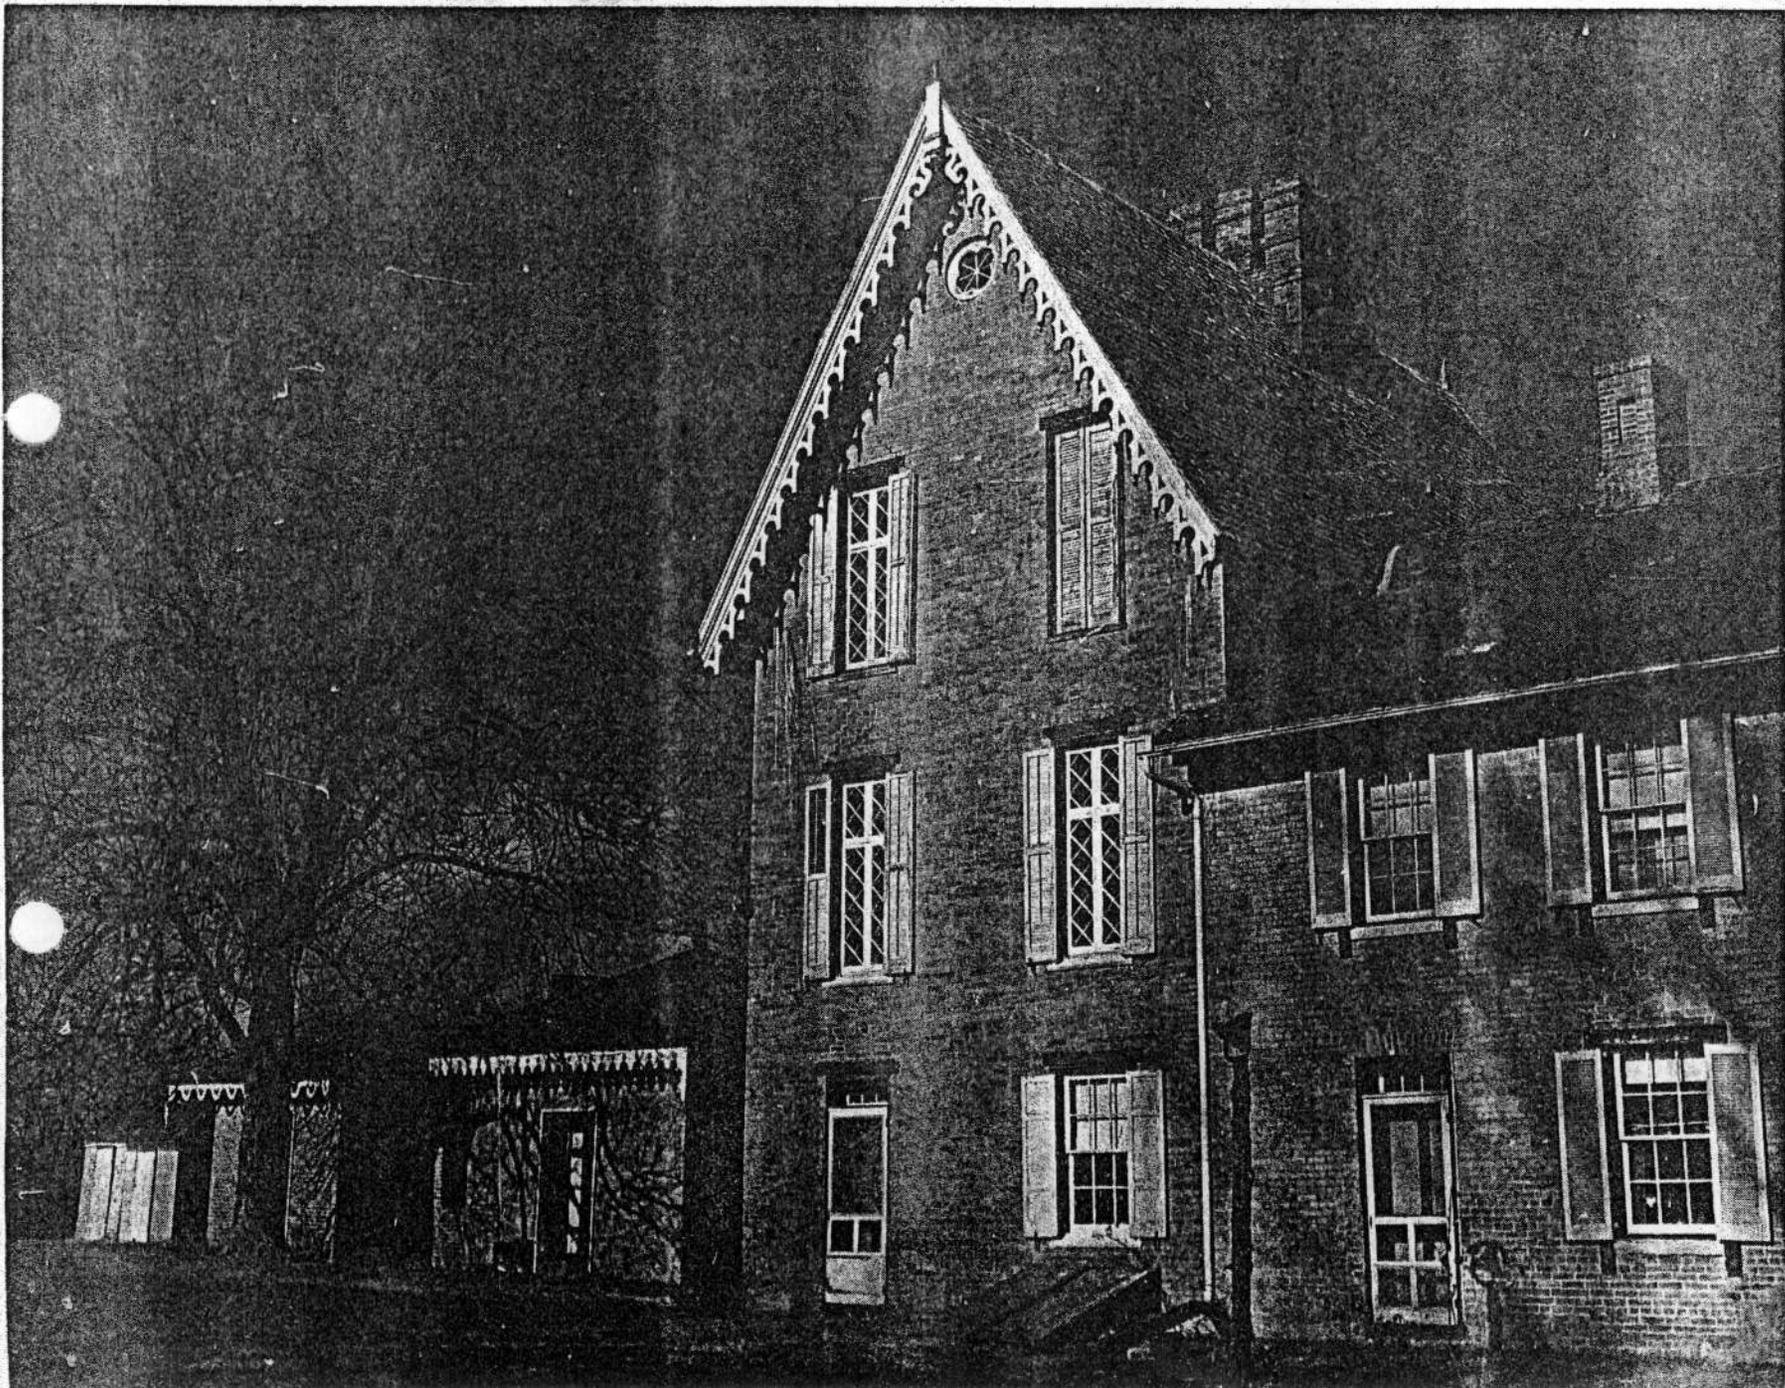


CARR-8.

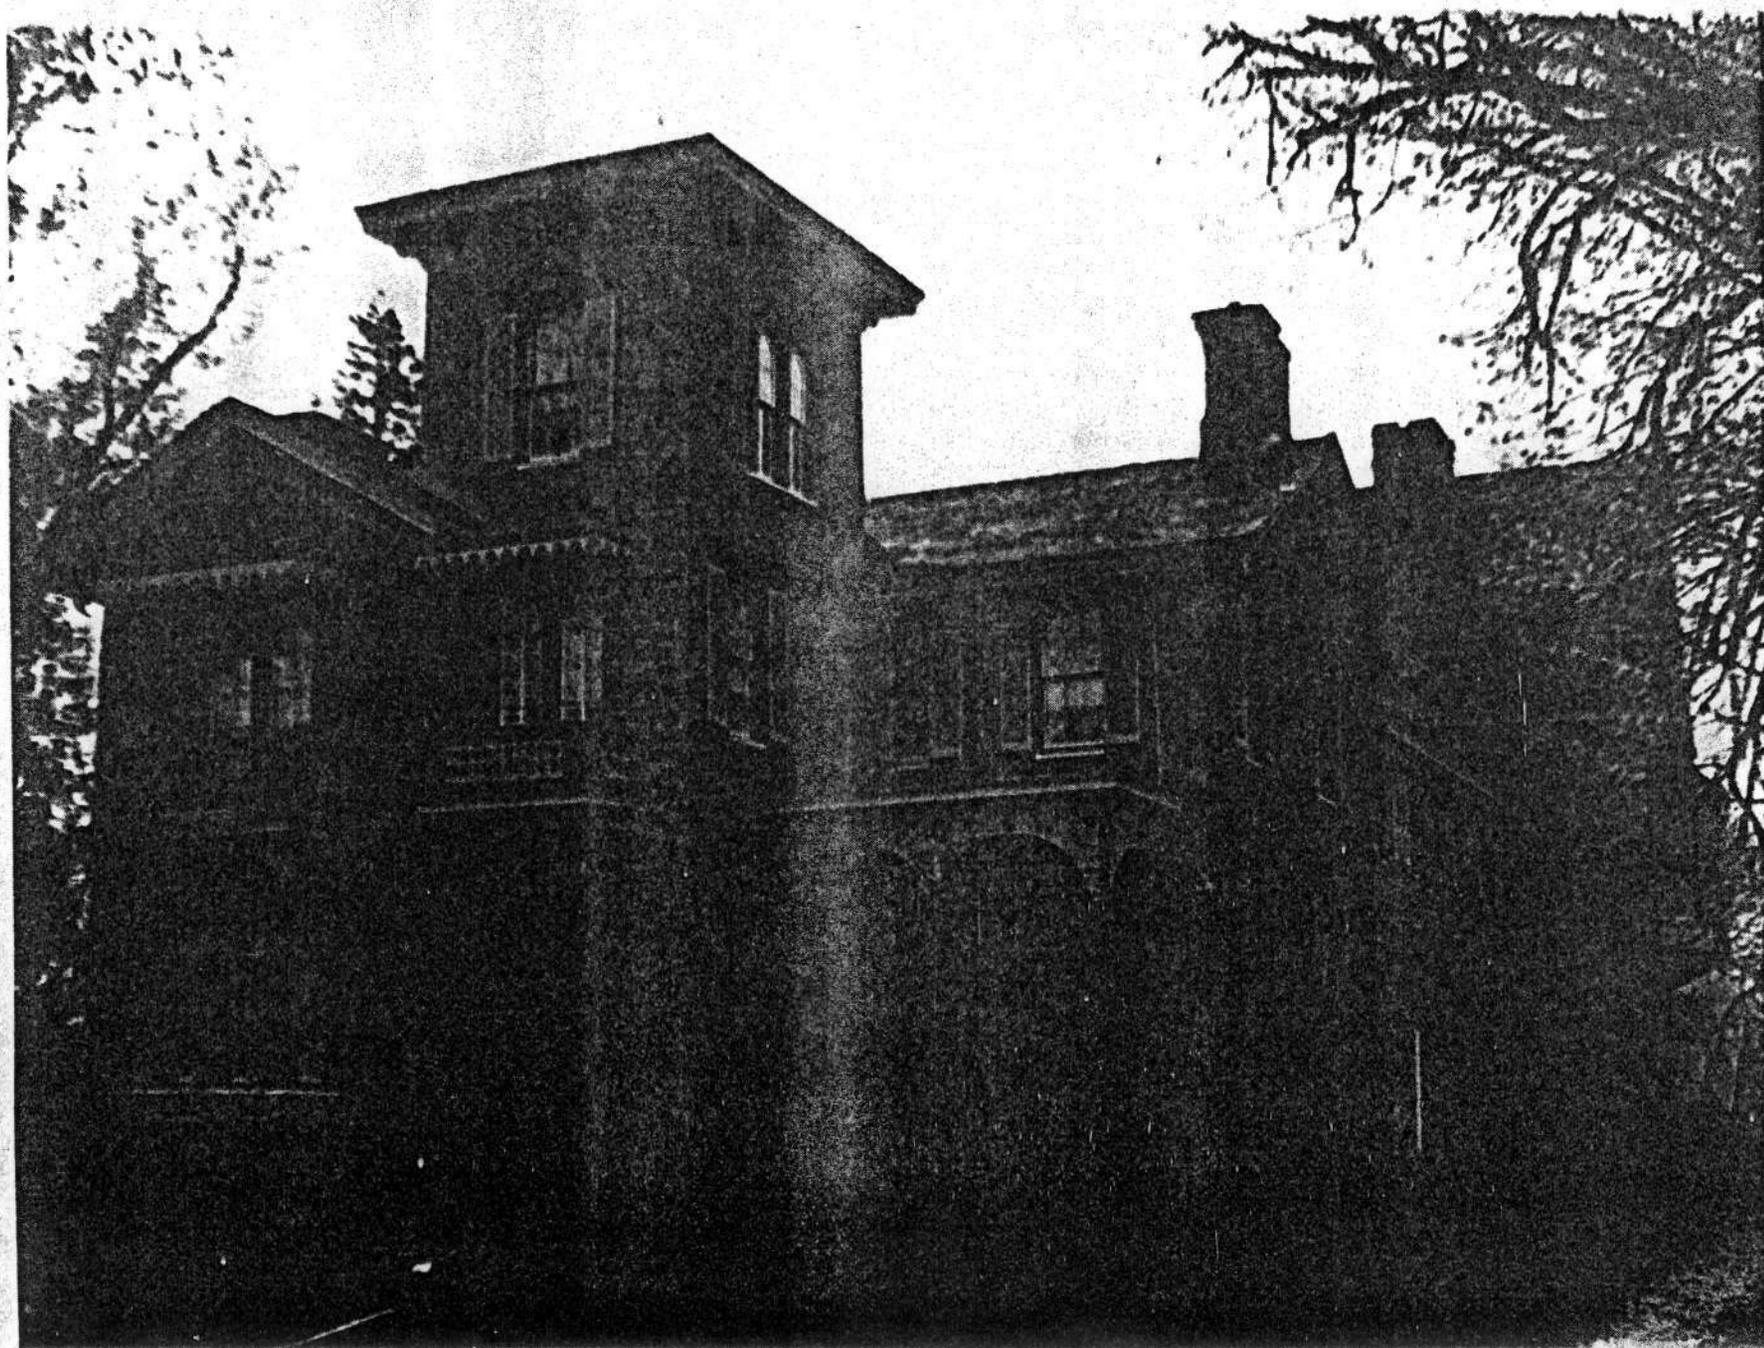

CARR-8

CARR 8

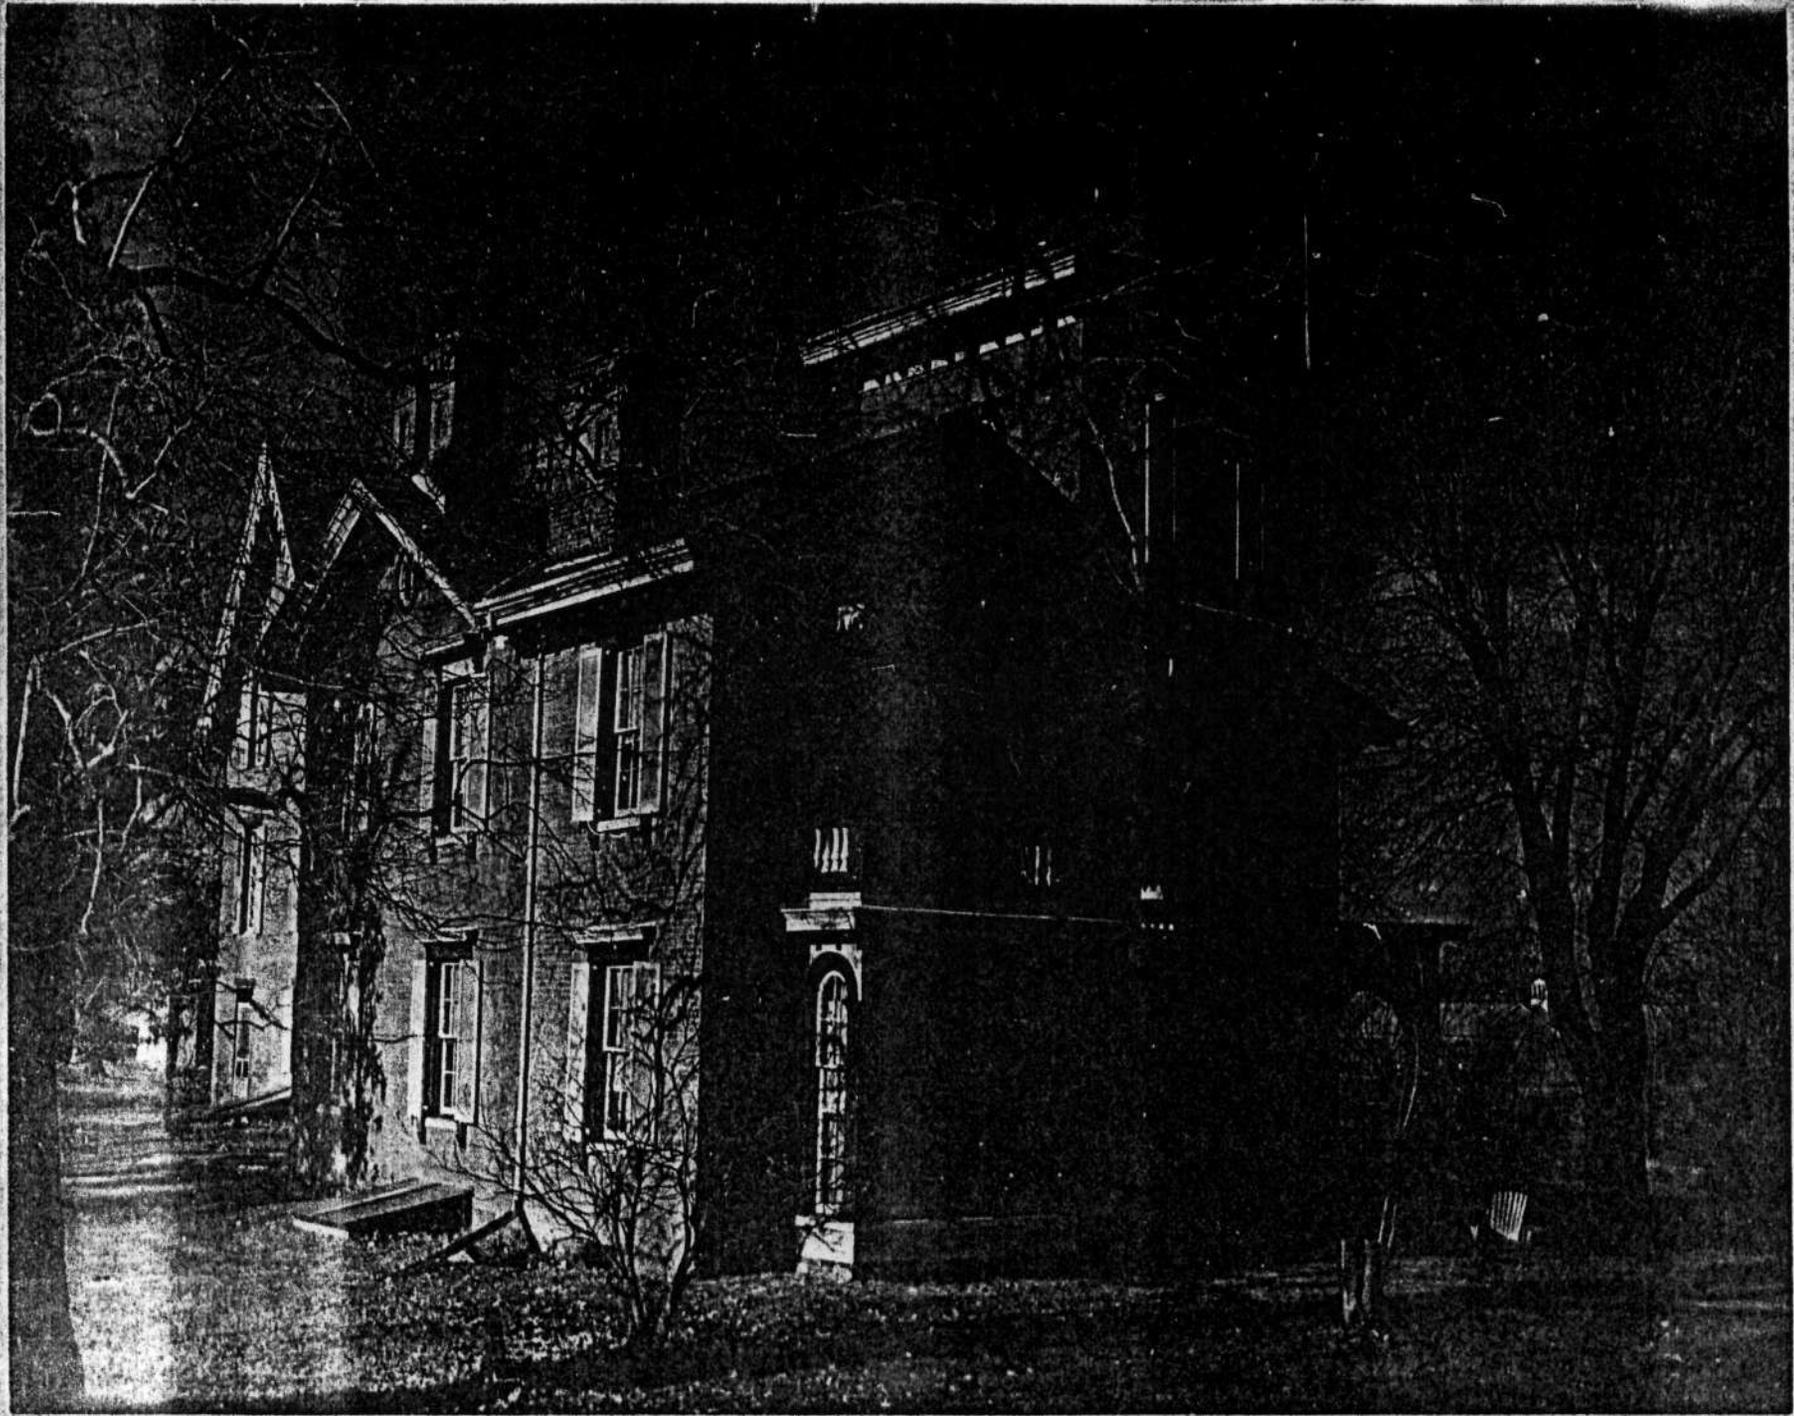

CARR 8



CARR-8
Trevanion
1800 Trevanion Road, Taneytown
Jennifer K. Cosham, 20 April 2006





Trevarion

CARR-8

Joe Getty

4/1975

Neg-MHT

102%



CARR-8

(99)

~~P. 65~~ 67

"Revision"

Xc11



Tresanion Carr Co. 323

CARR-8

Tresanion Road, north of Uniontown

J.G. 1/76

brickwork