

G-IV-C-046

Charles E. Becker House
Swanton
Private

mid-late 19th c.

The Charles E. Becker House is a two story, gable-roofed building on a foundation of roughly squared stone. The thickness of the walls seems to indicate that the first floor is constructed of log while the extreme thinness of the second floor suggests plank construction. No structural members are visible to confirm this, however. Its basic configuration is a 4 bay by 1 bay rectangular plan measuring 44 feet by 18 feet. The interior is divided into 2 rooms of equal size. A frame gable-roofed bank barn lies southwest of the house.

INVENTORY FORM FOR STATE HISTORIC SITES SURVEY

1 NAME
 HISTORIC

AND/OR COMMON
 Charles E. Becker House

2 LOCATION
 STREET & NUMBER
 Walnut Bottom Rd. - N side, 2.2 miles E of MD Route 135
 CITY, TOWN Swanton CONGRESSIONAL DISTRICT 6th
 VICINITY OF
 STATE Maryland COUNTY Garrett County

3 CLASSIFICATION

CATEGORY	OWNERSHIP	STATUS	PRESENT USE
<input type="checkbox"/> DISTRICT	<input type="checkbox"/> PUBLIC	<input checked="" type="checkbox"/> OCCUPIED	<input type="checkbox"/> AGRICULTURE <input type="checkbox"/> MUSEUM
<input checked="" type="checkbox"/> BUILDING(S)	<input checked="" type="checkbox"/> PRIVATE	<input type="checkbox"/> UNOCCUPIED	<input type="checkbox"/> COMMERCIAL <input type="checkbox"/> PARK
<input type="checkbox"/> STRUCTURE	<input type="checkbox"/> BOTH	<input type="checkbox"/> WORK IN PROGRESS	<input type="checkbox"/> EDUCATIONAL <input checked="" type="checkbox"/> PRIVATE RESIDENCE
<input type="checkbox"/> SITE	PUBLIC ACQUISITION	ACCESSIBLE	<input type="checkbox"/> ENTERTAINMENT <input type="checkbox"/> RELIGIOUS
<input type="checkbox"/> OBJECT	<input type="checkbox"/> IN PROCESS	<input type="checkbox"/> YES: RESTRICTED	<input type="checkbox"/> GOVERNMENT <input type="checkbox"/> SCIENTIFIC
	<input type="checkbox"/> BEING CONSIDERED	<input type="checkbox"/> YES: UNRESTRICTED	<input type="checkbox"/> INDUSTRIAL <input type="checkbox"/> TRANSPORTATION
		<input checked="" type="checkbox"/> NO	<input type="checkbox"/> MILITARY <input type="checkbox"/> OTHER

4 OWNER OF PROPERTY
 NAME Charles E. Becker Telephone #: _____
 STREET & NUMBER 820 Kingston Rd.
 CITY, TOWN Baltimore VICINITY OF STATE, zip code MD 21220

5 LOCATION OF LEGAL DESCRIPTION
 COURTHOUSE, REGISTRY OF DEEDS, ETC. Garrett County Courthouse Liber #: 229 Folio #: 225
 STREET & NUMBER Third and Alder Streets
 CITY, TOWN Oakland STATE Maryland 21550

6 REPRESENTATION IN EXISTING SURVEYS
 TITLE None
 DATE _____
 _____ FEDERAL _____ STATE _____ COUNTY _____ LOCAL
 DEPOSITORY FOR SURVEY RECORDS
 CITY, TOWN STATE

7 DESCRIPTION

G-IV-C-046

CONDITION		CHECK ONE	CHECK ONE
<input type="checkbox"/> EXCELLENT	<input type="checkbox"/> DETERIORATED	<input type="checkbox"/> UNALTERED	<input checked="" type="checkbox"/> ORIGINAL SITE
<input checked="" type="checkbox"/> GOOD	<input type="checkbox"/> RUINS	<input checked="" type="checkbox"/> ALTERED	<input type="checkbox"/> MOVED DATE _____
<input type="checkbox"/> FAIR	<input type="checkbox"/> UNEXPOSED		

DESCRIBE THE PRESENT AND ORIGINAL (IF KNOWN) PHYSICAL APPEARANCE

The Charles E. Becker House is located on the north side of Walnut Bottom Road approximately 2.2 miles east of its junction with Maryland Route 135. The house and a barn are situated at the end of a dirt lane .3 mile from the road.

The house is a two story, gable-roofed building on a foundation of roughly squared stone that has several cinderblock repairs. The thickness of the walls seems to indicate that the first floor is constructed of log while the extreme thinness of the second floor suggests plank construction. No structural members are visible to confirm this, however. Its basic configuration is a 4 bay by 1 bay rectangular plan measuring 44 feet by 18 feet. The interior is divided into 2 rooms of equal size.

Four over four sash windows pierce the facade of the building. (S elevation) The rear is lit by a single six over six sash on the first floor and by four, four-pane and two-pane windows on the second floor. A single four over four sash window pierces the west endwall and a picture window has been installed in the east endwall. Asbestos shingle siding covers the exterior of the building. The roof is covered with asphalt shingles and has a plain box cornice. An interior brick stove chimney is located on the north side of the ridgeline between the two rooms. Both the facade and rear porches were added ca. 1960 when the house was remodeled.

A frame gable-roofed bank barn lies southwest of the house. It rests on a dry laid, squared stone foundation with hewn sills half-lapped at the corners. The frame is covered with vertical board.

CONTINUE ON SEPARATE SHEET IF NECESSARY

8 SIGNIFICANCE

G-IV-C-046

PERIOD	AREAS OF SIGNIFICANCE -- CHECK AND JUSTIFY BELOW			
<input type="checkbox"/> PREHISTORIC	<input type="checkbox"/> ARCHEOLOGY-PREHISTORIC	<input type="checkbox"/> COMMUNITY PLANNING	<input type="checkbox"/> LANDSCAPE ARCHITECTURE	<input type="checkbox"/> RELIGION
400-1499	<input type="checkbox"/> ARCHEOLOGY-HISTORIC	<input type="checkbox"/> CONSERVATION	<input type="checkbox"/> LAW	<input type="checkbox"/> SCIENCE
<input type="checkbox"/> 1500-1599	<input type="checkbox"/> AGRICULTURE	<input type="checkbox"/> ECONOMICS	<input type="checkbox"/> LITERATURE	<input type="checkbox"/> SCULPTURE
<input type="checkbox"/> 1600-1699	<input type="checkbox"/> ARCHITECTURE	<input type="checkbox"/> EDUCATION	<input type="checkbox"/> MILITARY	<input type="checkbox"/> SOCIAL/HUMANITARIAN
<input type="checkbox"/> 1700-1799	<input type="checkbox"/> ART	<input type="checkbox"/> ENGINEERING	<input type="checkbox"/> MUSIC	<input type="checkbox"/> THEATER
<input type="checkbox"/> 1800-1899	<input type="checkbox"/> COMMERCE	<input type="checkbox"/> EXPLORATION/SETTLEMENT	<input type="checkbox"/> PHILOSOPHY	<input type="checkbox"/> TRANSPORTATION
<input type="checkbox"/> 1900-	<input type="checkbox"/> COMMUNICATIONS	<input type="checkbox"/> INDUSTRY	<input type="checkbox"/> POLITICS/GOVERNMENT	<input type="checkbox"/> OTHER (SPECIFY)
		<input type="checkbox"/> INVENTION		

SPECIFIC DATES

BUILDER/ARCHITECT

STATEMENT OF SIGNIFICANCE

CONTINUE ON SEPARATE SHEET IF NECESSARY

9 MAJOR BIBLIOGRAPHICAL REFERENCES

G-IV-C-046

CONTINUE ON SEPARATE SHEET IF NECESSARY

10 GEOGRAPHICAL DATA

ACREAGE OF NOMINATED PROPERTY _____

VERBAL BOUNDARY DESCRIPTION

LIST ALL STATES AND COUNTIES FOR PROPERTIES OVERLAPPING STATE OR COUNTY BOUNDARIES

STATE COUNTY

STATE COUNTY

11 FORM PREPARED BY

NAME / TITLE

Valerie Cesna, Historic Sites Surveyor

ORGANIZATION

Maryland Historical Trust/Bureau of Mines

DATE

June 1981

STREET & NUMBER

Shaw House, 21 State Circle

TELEPHONE

(301) 269-2438

CITY OR TOWN

Annapolis

STATE

Maryland 21401

The Maryland Historic Sites Inventory was officially created by an Act of the Maryland Legislature, to be found in the Annotated Code of Maryland, Article 41, Section 181 KA, 1974 Supplement.

The Survey and Inventory are being prepared for information and record purposes only and do not constitute any infringement of individual property rights.

RETURN TO: Maryland Historical Trust
The Shaw House, 21 State Circle
Annapolis, Maryland 21401
(301) 267-1438

Title Search9 August 1960

Liber 229, Folio 225

Grantees: Charles E. Becker and Evelyn R. Becker

Grantor: Michael F. Fitzpatrick

- 1 - Military Lot No. 48, 50 acres more or less, is part of a tract of land called "Onward" which was patented by the State of Maryland to Henry M. Fitzhugh and William G. Thomas, 3 October 1854.
- 2 - Part of a tract called "Pennington" which was patented by the State of Maryland to Patrick Hamill, 16 May 1887 (metes and bounds given), 40 acres.
- 3 - Approximately 2 acres of land adjoining the above described land, occupied and held by the grantor and her predecessors in title by possession, and which said piece so held is within the enclosure of the said party of the first part and has been so held and enclosed for more than 50 years.

5 May 1955

Liber 189, Folio 389

Grantee: Michael F. Fitzpatrick

Grantor: Blanche C. Sharpless

28 April 1916

Liber 70, Folio 237

Grantees: Jesse Sharpless and Blanche C. Sharpless

Grantors: William O. Barnard and Louisa N. J. Barnard

Consideration: \$1,400.00

- 1 - (same as above)
- 2 - (same as above)
- 3 - Also about 2 acres of land adjoining the above described land, occupied and held by the parties hereto of the first part by possession, and which said piece so held is within the enclosure of the parties of the first part and by their Grantors for more than twenty years.

23 May 1911


Liber 62, Folio 375

Grantee: William O. Barnard

Grantors: A. M. T. Warnick and Margaret C. Warnick

Consideration: \$1,850.00

- 1 - Conveyed to A.M.T. Warnick by George W. Tichinell and wife 24 March 1893 - Liber 23, Folio 534
- 2 - Conveyed to A.M.T. Warnick by the Jefferson Coal Co. 13 February 1894 - Liber 24, Folio 15

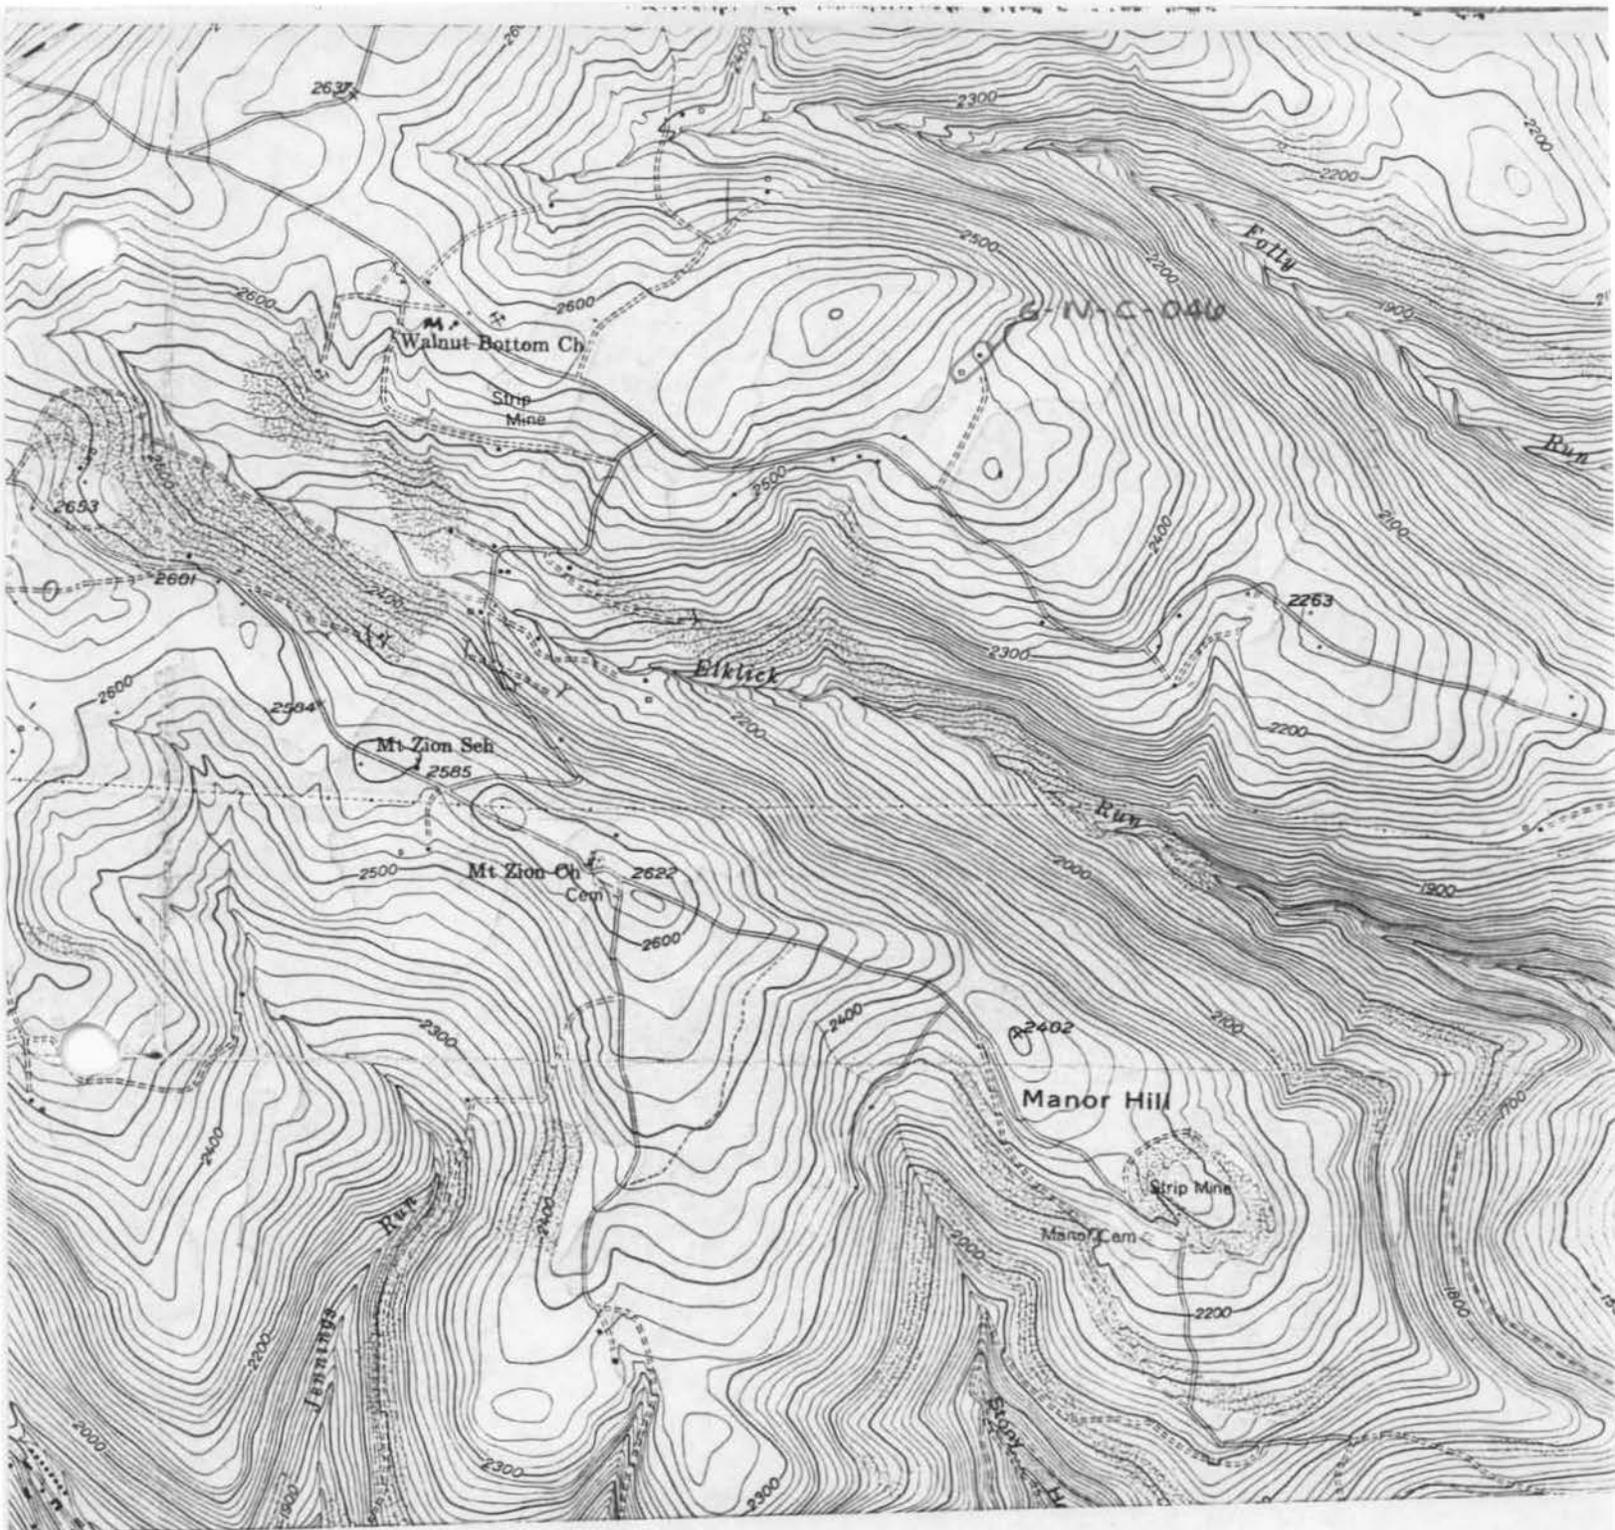

Kitzmiller, Md. - W.Va. Quad
U.S.G.S. 7.5 minute series
1948, photorevised 1974
scale 1:24000

site no. : G-IV-C-046
Charles E. Becker House
N side of Walnut Bottom Rd.

12.2.80
K. Miller G.

2 G.I.V.C.OAU

log house?

front + rear porch added after 1961
remodeled after 1961 - covered logg, openings intact


Charley E. Becker
820 Kingston Rd. ~~the~~ block
Baltimore, Md. 21220

} owner

interior - remodeled w/
paneling, no details
remain but room
partition way left
intact

log on 1st floor, frame on 2nd floor
stone f. w/ rinder block repaired
ext. walls, asbestos shingle, 2 1/2 pitch
gable roof (asphalt shingle) box cornice



☐ window on 2nd fl. rear

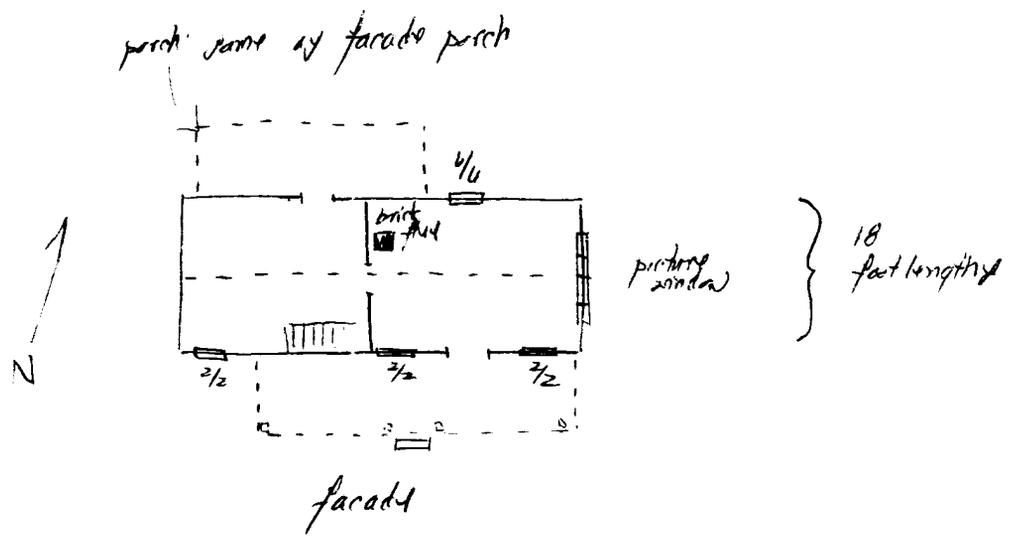


22 feet length

14 feet length

porch: after 1961, a block per f. shed roof

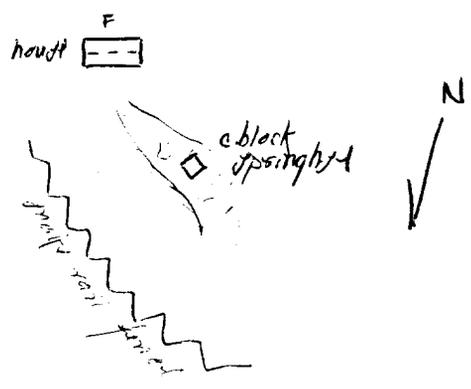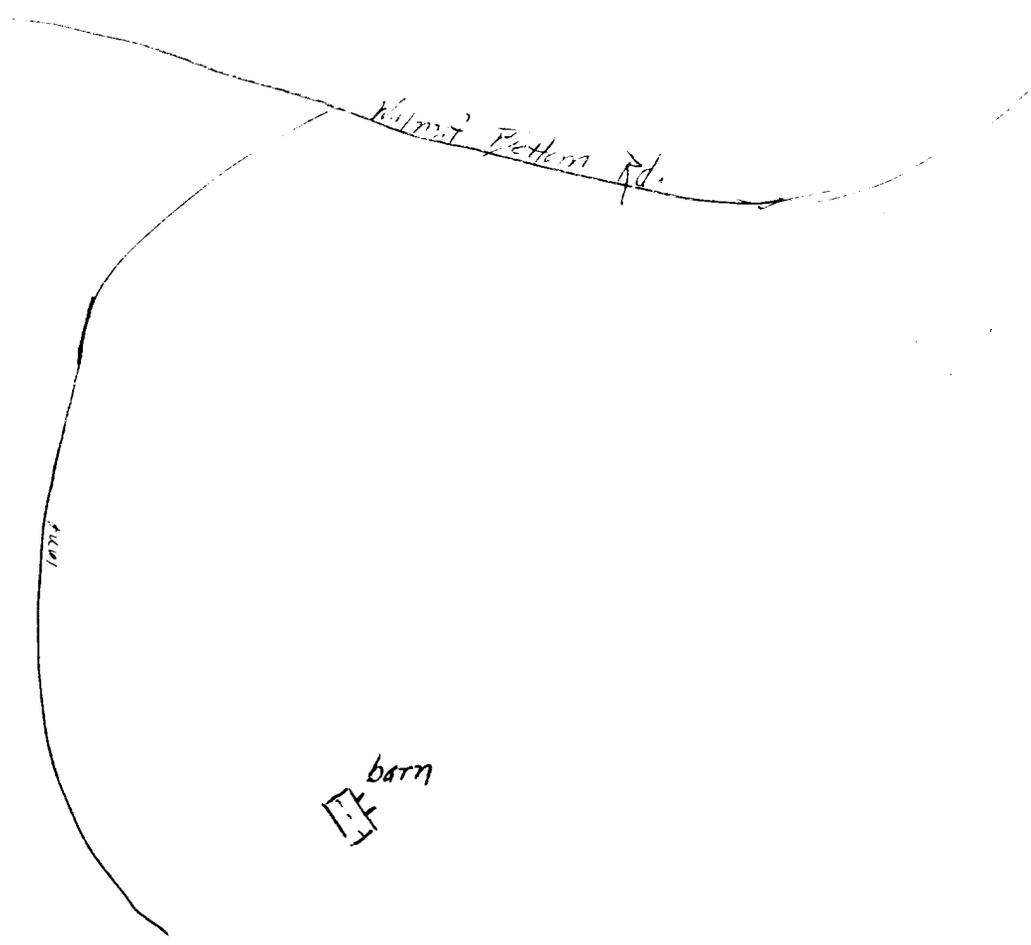

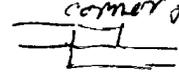barn: 19. 29. covered stone f. near mill (~~topped~~ corner)  corner fill



G-IV-C-046

Charles E. Becker House

Garrett Co., MD

Valerie Cesna 12/2/80

Facade, S elev.



G-IV-C-046
Charles E. Becker House
Garrett Co., MD
Valerie Cesna 12/2/80
Rear, N elev.