

HA-342

Stump House, Stump's Prospect c. 1815; second quarter 20th century
Priestford Road (Md. Rt. 136)
Trappe vicinity
Private

The Stump House at Indian Spring Farm is an unusual example of the evolution of early buildings over a long period of time. Its original section is a good example of a stone residence, common in Harford County in the late 18th and early 19th centuries. Its subsequent additions are notable for their sympathetic design, scale, and materials in harmony with the old section. As the majority of houses of this period were altered, the additions often were frame and in an entirely different scale. The Stump House is thus somewhat rare in Harford County.

INVENTORY FORM FOR STATE HISTORIC SITES SURVEY

1 NAME

HISTORIC Stump House, Stump's Prospect

AND/OR COMMON

Indian Spring Farm

2 LOCATION

STREET & NUMBER

Priestford Road (MD. Rt. 136)

CITY, TOWN

Trappe

 VICINITY OF

CONGRESSIONAL DISTRICT

2nd

STATE

Maryland

COUNTY

Harford

3 CLASSIFICATION

CATEGORY	OWNERSHIP	STATUS	PRESENT USE
<input type="checkbox"/> DISTRICT	<input type="checkbox"/> PUBLIC	<input checked="" type="checkbox"/> OCCUPIED	<input type="checkbox"/> AGRICULTURE <input type="checkbox"/> MUSEUM
<input checked="" type="checkbox"/> BUILDING(S)	<input checked="" type="checkbox"/> PRIVATE	<input type="checkbox"/> UNOCCUPIED	<input type="checkbox"/> COMMERCIAL <input type="checkbox"/> PARK
<input type="checkbox"/> STRUCTURE	<input type="checkbox"/> BOTH	<input type="checkbox"/> WORK IN PROGRESS	<input type="checkbox"/> EDUCATIONAL <input checked="" type="checkbox"/> PRIVATE RESIDENCE
<input type="checkbox"/> SITE	PUBLIC ACQUISITION	ACCESSIBLE	<input type="checkbox"/> ENTERTAINMENT <input type="checkbox"/> RELIGIOUS
<input type="checkbox"/> OBJECT	<input type="checkbox"/> IN PROCESS	<input checked="" type="checkbox"/> YES RESTRICTED	<input type="checkbox"/> GOVERNMENT <input type="checkbox"/> SCIENTIFIC
	<input type="checkbox"/> BEING CONSIDERED	<input type="checkbox"/> YES UNRESTRICTED	<input type="checkbox"/> INDUSTRIAL <input type="checkbox"/> TRANSPORTATION
	Not applicable	<input type="checkbox"/> NO	<input type="checkbox"/> MILITARY <input type="checkbox"/> OTHER

4 OWNER OF PROPERTY

NAME

William K. McDaniel

Telephone #: 734-7314

STREET & NUMBER

Rt. 1, Box 49

CITY, TOWN

Darlington

 VICINITY OF

STATE, zip code

MD 21034

5 LOCATION OF LEGAL DESCRIPTION

COURTHOUSE

REGISTRY OF DEEDS, ETC

Harford County Courthouse

Liber #:

Folio #:

STREET & NUMBER

40 South Main Street

CITY, TOWN

Bel Air,

STATE

MD

6 REPRESENTATION IN EXISTING SURVEYS

TITLE

Maryland Historical Trust Historic Sites Inventory

DATE

c. 1970

 FEDERAL STATE COUNTY LOCALDEPOSITORY FOR
SURVEY RECORDS

Maryland Historical Trust

CITY, TOWN

Annapolis

STATE

MD

7 DESCRIPTION

4-13-58

CONDITION		CHECK ONE	CHECK ONE
<input type="checkbox"/> EXCELLENT	<input type="checkbox"/> DETERIORATED	<input type="checkbox"/> UNALTERED	<input checked="" type="checkbox"/> ORIGINAL SITE
<input checked="" type="checkbox"/> GOOD	<input type="checkbox"/> RUINS	<input checked="" type="checkbox"/> ALTERED	<input type="checkbox"/> MOVED DATE _____
<input type="checkbox"/> FAIR	<input type="checkbox"/> UNEXPOSED		

DESCRIBE THE PRESENT AND ORIGINAL (IF KNOWN) PHYSICAL APPEARANCE

The Stump House is a rambling five-sectioned stone house built from the early 19th century through the second quarter of the 20th century and located on Indian Spring Farm, a large agricultural property north and east of Deer Creek and west of Priestford Road (Md. Rt. 136) in Harford County, Maryland. The present orientation of the house is toward the east; the original section's main elevation faced south.

The original section of the house is a two-story coursed rubble stone building with a gable roof and a three-bay main elevation. (Refer to plan.) The central entrance has a rectangular transom and sidelights. The present door, partially glazed, is undoubtedly a modern replacement of the original. The double hung windows in this section have six over six lights. The interior end chimneys are flanked by two bays and elongated attic windows. Each window has louvred shutters. The roof is slate.

The present main section of the house is a two-story stone rectangular building adjoining the north side of the original section at right angles. The east elevation is irregularly divided, with three entrances and different fenestration patterns on both floors. There are two interior chimneys on the east side in this section. The west elevation also is irregular in the arrangement of bays. This facade has three groupings of windows and doors, with the focal point being a double doorway with a brick arch and plaster infill in the southern grouping. The fenestration is eight over eight sliding sash with louvred shutters at some windows. The roof is slate, as on all sections of the house.

The main section is joined on the north by two one-story stone additions, one containing a music room with large arched windows and french doors and a small library in the other addition. Both sections have interior chimneys on the north side. These additions were made in the early 20th century.

The fifth section is a rectangular two-story garage and kitchen wing with servants' quarters on the second floor. The wing adjoins the original section on the east. The exterior of this wing is covered in clapboard.

A formal garden adjoins the house on the north and east with a rubble stone wall and varying levels reached via flagstone steps. The wall has a round porthole opening and an arched passage at its north east end. The wall continues along the east edge of the lawn in front of the house to form an entrance gate at the driveway.

CONTINUE ON SEPARATE SHEET IF NECESSARY

8 SIGNIFICANCE

24-307

PERIOD	AREAS OF SIGNIFICANCE -- CHECK AND JUSTIFY BELOW			
PREHISTORIC	<input type="checkbox"/> ARCHEOLOGY-PREHISTORIC	<input type="checkbox"/> COMMUNITY PLANNING	<input type="checkbox"/> LANDSCAPE ARCHITECTURE	<input type="checkbox"/> RELIGION
400-1499	<input type="checkbox"/> ARCHEOLOGY-HISTORIC	<input type="checkbox"/> CONSERVATION	<input type="checkbox"/> LAW	<input type="checkbox"/> SCIENCE
<input type="checkbox"/> 1500-1599	<input type="checkbox"/> AGRICULTURE	<input type="checkbox"/> ECONOMICS	<input type="checkbox"/> LITERATURE	<input type="checkbox"/> SCULPTURE
<input type="checkbox"/> 1600-1699	<input checked="" type="checkbox"/> ARCHITECTURE	<input type="checkbox"/> EDUCATION	<input type="checkbox"/> MILITARY	<input type="checkbox"/> SOCIAL/HUMANITARIAN
<input type="checkbox"/> 1700-1799	<input type="checkbox"/> ART	<input type="checkbox"/> ENGINEERING	<input type="checkbox"/> MUSIC	<input type="checkbox"/> THEATER
<input checked="" type="checkbox"/> 1800-1899	<input type="checkbox"/> COMMERCE	<input type="checkbox"/> EXPLORATION/SETTLEMENT	<input type="checkbox"/> PHILOSOPHY	<input type="checkbox"/> TRANSPORTATION
<input checked="" type="checkbox"/> 1900-	<input type="checkbox"/> COMMUNICATIONS	<input type="checkbox"/> INDUSTRY	<input type="checkbox"/> POLITICS/GOVERNMENT	<input checked="" type="checkbox"/> OTHER (SPECIFY) local history
		<input type="checkbox"/> INVENTION		

SPECIFIC DATES: c. 1815; second quarter 20th century
 BUILDER/ARCHITECT: _____

STATEMENT OF SIGNIFICANCE

The Stump House at Indian Spring Farm is an unusual example of the evolution of early buildings over a long period of time. Its original section is a good example of a stone residence, common in Harford County in the late 18th and early 19th centuries. Its subsequent additions are notable for their sympathetic design, scale, and materials in harmony with the old section. As the majority of houses of this period were altered, the additions often were frame and in an entirely different scale. The Stump House is thus somewhat rare in Harford County.

HISTORY AND SUPPORT

Local tradition states that in 1781, Angus Greme and Captain Gimat, officers under General Lafayette in the Revolution, admired the view of the Deer Creek Valley from the hill where Trappe Church now stands and determined to return to Harford County after the war to settle with their families. Captain Greme did return to the area and is said to have owned what is now Indian Spring Farm. Walter Preston in his History of Harford County (1901) states the farm owned by Greme was on Thomas Run south of Deer Creek (p. 143). Greme is buried at Trappe Church just north of Indian Spring Farm.

The title search for the Janney Mansion (HA-341) reveals that part of the Indian Spring property was owned by the Nottingham Forge Company in the early 18th century. The forge was on the north bank of the Deer Creek, about one mile upstream from Priestford, where the present MD. Rt. 136 crosses the creek. The site was later used by Husband's Flint Mill. (See Molinography of Harford County, John McGrain.)

John Stump began acquiring land in this vicinity about 1802 and in 1812 patented Stump's Prospect. The original section of the house may date from this period. The exact date of construction and the relationship with the Janney Mansion (HA-341) is unknown and deserves further research. John H. Janney and his heirs owned the farm from about 1878 to 1897. The name Indian Spring Farm apparently originated with the Janney ownership. In the mid-1920's, the Symington family acquired the farm and made the bulk of the additions to the house and added the formal garden.

CONTINUE ON SEPARATE SHEET IF NECESSARY

9 MAJOR BIBLIOGRAPHICAL REFERENCES

- McGrain, John. Molinography of Harford County
- Preston, Walter, History of Harford County
- Wright, C. M. Our Harford Heritage
- Jennings and Herrick, Map of Harford County, 1858
- Martenet's Map of Harford County, 1878

CONTINUE ON SEPARATE SHEET IF NECESSARY

10 GEOGRAPHICAL DATA

ACREAGE OF NOMINATED PROPERTY _____

VERBAL BOUNDARY DESCRIPTION

LIST ALL STATES AND COUNTIES FOR PROPERTIES OVERLAPPING STATE OR COUNTY BOUNDARIES

STATE	COUNTY

11 FORM PREPARED BY

NAME / TITLE

Janet L. Davis, Historic Sites Surveyor

ORGANIZATION

Harford County Department of Planning & Zoning

DATE

November 1982

STREET & NUMBER

45 South Main Street

TELEPHONE

(301) 838-6000, ext 207

CITY OR TOWN

Bel Air

STATE

Maryland 21014

The Maryland Historic Sites Inventory was officially created by an Act of the Maryland Legislature, to be found in the Annotated Code of Maryland, Article 41, Section 181 KA, 1974 Supplement.

The Survey and Inventory are being prepared for information and record purposes only and do not constitute any infringement of individual property rights.

RETURN TO: Maryland Historical Trust
The Shaw House, 21 State Circle
Annapolis, Maryland 21401
(301) 267-1438

54119

TITLE SEARCH

<u>Libre</u>		<u>Folio</u>	
GRG	541	522	In 1959, Charles W. Collier imparted 860 acres to William K. McDaniel.
GCB	293	173	In 1946, Charles Wood Collier received Indian Spring Farm, of 536 acres and 18 perches, from Elsie J. Symington.
DGW	195	387	Olin H. Hoffman devised the same acreage to Donald Symington and Charles J. Symington in 1926. It consists of tracts called Bennett's Prospect, Stump's Prospect, Jonathan's Inheritance, Rich Point, Planter's Paradise, Maiden's Bower, Freeland's Mount and Addition to Thomas Beginning.
JAR	130	16	John D. Worthington sold the parcel to Olin H. Hoffman in 1909.
WSF	102	17	B. Howard Hamman transferred the property to John D. Worthington in 1901.
WSF	99	25	John L. Dawson conveyed the tract to B. Howard Hamman in 1900.
WSF	91	374	Thomas S. Janney, trustee, and Caroline S. Janney sold the tract to John L. Dawson in 1897.
ALJ	50	242	John H. Janney, trustee, transferred the property to the Banker's Telegraph Company in 1883.
ALJ	37	272	In 1878, John H. Price, trustee, conveyed 549 acres to John H. Janney, trustee.
WG	13	322	In 1862, Thomas Symington obtained 548 $\frac{1}{4}$ acres and 28 perches from Herman Stump.
WG	13	321	In 1862, Stevenson Archer, trustee, imparted the land to Herman Stump.
Will SR	1	241	This 1819 testament of William Stump left the farm to John W. Stump.
Will SR	1	84	In 1816, the will of John Stump left the property to William Stump.
Patent JB	A	179	1. John Stump patented Stump's Prospect in 1812.
HD	P	583	2. Josiah Lee conveyed 217 $\frac{1}{2}$ acres to John Stump in 1802. The land consisted of 217 $\frac{1}{2}$ acres of Planter's Paradise, 6 $\frac{1}{4}$ acres of Mountain, 1 $\frac{1}{2}$ acres of Simmon's Choice and 9 acres and 33 perches of Maiden's Bower.
HD	S	43	3. In 1805, John Bond, sheriff, sold the land of John Stump to Josiah Lee; 200 acres of Diamond's Rich Point, 40 acres of Maiden's Bower, 80 acres of Come by Chance, 25 $\frac{1}{2}$ acres of Bennett's Prospect and 100 acres of Jonathan's Inheritance.

Libre Folio
HD P 626

In 1801, John Stump received 50 acres of Freeland's
Mount from Henry Watters, executor for John C. Je ns

An Act of Assembly of 1780 allowed for the confiscation of British property-
"December 12, 1781 of the Nottingham Company's lands to the said
Josiah Lee, the Nottingham Company's title under the Act of 1719 for
condemnation of iron forges, the Court of Chancery records JR 4 96 of
1747."

MARYLAND HISTORICAL TRUST

1303424204

HA-342, ..

1303434927

INVENTORY FORM FOR STATE HISTORIC SITES SURVEY

1 NAME

HISTORIC

Indian Springs Farm

AND/OR COMMON

2 LOCATION

STREET & NUMBER

lane that enters from the west side of Priestford Road, about 0.5 miles south of the intersection with Trappe Rd.

CITY, TOWN

Darlington

— VICINITY OF

First

STATE

Maryland

COUNTY

Harford

3 CLASSIFICATION

CATEGORY	OWNERSHIP	STATUS	PRESENT USE
<input type="checkbox"/> DISTRICT	<input type="checkbox"/> PUBLIC	<input checked="" type="checkbox"/> OCCUPIED	<input checked="" type="checkbox"/> AGRICULTURE
<input checked="" type="checkbox"/> BUILDING(S)	<input checked="" type="checkbox"/> PRIVATE	<input type="checkbox"/> UNOCCUPIED	<input type="checkbox"/> MUSEUM
<input type="checkbox"/> STRUCTURE	<input type="checkbox"/> BOTH	<input type="checkbox"/> WORK IN PROGRESS	<input type="checkbox"/> COMMERCIAL
<input type="checkbox"/> SITE	<input type="checkbox"/> PUBLIC ACQUISITION	<input type="checkbox"/> ACCESSIBLE	<input type="checkbox"/> PARK
<input type="checkbox"/> OBJECT	<input type="checkbox"/> IN PROCESS	<input checked="" type="checkbox"/> YES: RESTRICTED	<input type="checkbox"/> EDUCATIONAL
	<input type="checkbox"/> BEING CONSIDERED	<input type="checkbox"/> YES: UNRESTRICTED	<input type="checkbox"/> ENTERTAINMENT
		<input type="checkbox"/> NO	<input type="checkbox"/> PRIVATE RESIDENCE
			<input type="checkbox"/> RELIGIOUS
			<input type="checkbox"/> SCIENTIFIC
			<input type="checkbox"/> INDUSTRIAL
			<input type="checkbox"/> TRANSPORTATION
			<input type="checkbox"/> MILITARY
			<input type="checkbox"/> OTHER

4 OWNER OF PROPERTY

NAME

William McDaniel

Telephone #:

STREET & NUMBER

Indian Meadow Farm, Box 208 B

CITY, TOWN

Columbus

— VICINITY OF

New Jersey

STATE, zip code

5 LOCATION OF LEGAL DESCRIPTION

COURTHOUSE, REGISTRY OF DEEDS, ETC.

Harford County Courthouse

STREET & NUMBER

40 South Main Street

CITY, TOWN

Bel Air

STATE

Maryland

Liber #: GRG 541
Folio #: 522

6 REPRESENTATION IN EXISTING SURVEYS

TITLE

DATE

— FEDERAL — STATE — COUNTY — LOCAL

DEPOSITORY FOR SURVEY RECORDS

CITY, TOWN

STATE

7 DESCRIPTION

11-1-40

CONDITION		CHECK ONE	CHECK ONE
<input type="checkbox"/> EXCELLENT	<input type="checkbox"/> DETERIORATED	<input type="checkbox"/> UNALTERED	<input checked="" type="checkbox"/> ORIGINAL SITE
<input checked="" type="checkbox"/> GOOD	<input type="checkbox"/> RUINS	<input checked="" type="checkbox"/> ALTERED	<input type="checkbox"/> MOVED DATE _____
<input type="checkbox"/> FAIR	<input type="checkbox"/> UNEXPOSED		

DESCRIBE THE PRESENT AND ORIGINAL (IF KNOWN) PHYSICAL APPEARANCE

The extreme northwestern section of this building is the oldest portion of the house, although the rest of the complex has been carefully designed and constructed to blend in with the flavor of the original architecture. The building is two stories in height and composed of coursed rubble stone with quoined corners. Stone lintels are mortared into the facades above each door or window. The building is three bays across and one deep, with the western side considered to be the original front. The windows are 6 X 6's in new frames. Three cellar windows are on the northern side of the western door, while one of the same configuration lies on the southern side. There are attic windows on either side of the chimney on the northern and southern gable extremes. There were probably other doors at one time, but only the western entrance survives today, decorated with a six-light transom and four-pane sidelights. The roof is gable-flank and slate-covered, trimmed with a box cornice. A replaced outside-end stone chimney is on the northern extreme. It is extremely thick as it tapers halfway up. This tapering is marked with a layer of running bond brick. A stone flush-end flue is on the southern extreme. The single entrance has before it stone and slate slab steps.

The Interior

Some of the features have been altered to accommodate the construction of the adjacent building. One interesting aspect is the double set of staircases that connect the main house to the older part. The regular circular stairway has a door on a middle landing connecting the front stairs with a parallel hidden servants' stairs. The first floor has chair rails, wainscoting, shoe molding and ceiling cornices. There are three fireplaces, one on each level, along the southern wall. The windows are inset.

CONTINUE ON SEPARATE SHEET IF NECESSARY

8 SIGNIFICANCE

HA-342

PERIOD

- PREHISTORIC
- 400-1499
- 1500-1599
- 1600-1699
- 1700-1799
- 1800-1899
- 1900

- ARCHEOLOGY-PREHISTORIC
- ARCHEOLOGY-HISTORIC
- AGRICULTURE
- ARCHITECTURE
- ART
- COMMERCE
- COMMUNICATIONS

AREAS OF SIGNIFICANCE -- CHECK AND JUSTIFY BELOW

- COMMUNITY PLANNING
- CONSERVATION
- ECONOMICS
- EDUCATION
- ENGINEERING
- EXPLORATION/SETTLEMENT
- INDUSTRY
- INVENTION

- LANDSCAPE ARCHITECTURE
- LAW
- LITERATURE
- MILITARY
- MUSIC
- PHILOSOPHY
- POLITICS/GOVERNMENT

- RELIGION
- SCIENCE
- SCULPTURE
- SOCIAL/HUMANITARIAN
- THEATER
- TRANSPORTATION
- OTHER (SPECIFY)

SPECIFIC DATES

BUILDER/ARCHITECT

STATEMENT OF SIGNIFICANCE

Before English settlement, Indian Springs was a preferred campsite by local Indians. In 1783, Count Rochambeau's army briefly bivouaced there. The property was originally the site of a furnace, on land condemned in 1719 by the Nottingham Company. The company possessed the tract until 1781 when the 1780 Act allowing for the confiscation of former British property brought it into the hands of Josiah Lee. The 1783 Tax List shows Lee as having 6 acres of Maiden's Choice, 200 acres of Pkanter's Paradise and 10 acres of Free-lands Mount. The 1798 Tax List shows Lee as owning an 18 X 33 single-story frame home, with a wooden kitchen, shed, henhouse, outhouse and stable structures. John Stump acquired these and neighbouring tracts in the first decade of the Nineteenth Century, and his descendants kept the parcels until 1862. The oldest portion of the house was probably a tenant dwelling for the farm, when the Janney mansion (see HA-341) was kingpin of the estate. It could possibly predate 1800 but this is difficult to verify. The rest of the house was built by Donald and Charles J. Symington, relatives of Missouri senator Stuart Symington, in the 1930's. The original house served as a tenant dwelling, the 1878 Martenet depicting James Silver as the occupant.

CONTINUE ON SEPARATE SHEET IF NECESSARY

9 MAJOR BIBLIOGRAPHICAL REFERENCES

Federal Tax List of 1798
 Harford County Land Records
 Martenet's Map of 1878
 Maryland Tax List 1783 Harford County, 1970, Rhistoric Pub., Philadelphia.

CONTINUE ON SEPARATE SHEET IF NECESSARY

10 GEOGRAPHICAL DATA

ACREAGE OF NOMINATED PROPERTY 860

VERBAL BOUNDARY DESCRIPTION

The tract is bordered to the north most of all by the Knight Farm, to the south by Deer Creek, and to the east by Maryland Route 136. The entrance is on the western side of this road, 0.5 miles south Trappe Road.

LIST ALL STATES AND COUNTIES FOR PROPERTIES OVERLAPPING STATE OR COUNTY BOUNDARIES

STATE	COUNTY
STATE	COUNTY

11 FORM PREPARED BY

NAME / TITLE	DATE
Paul L. Penrod / state surveyor	September 15, 1976
ORGANIZATION	TELEPHONE
Maryland Historical Trust	267-1212
STREET & NUMBER	STATE
Shaw House, 21 State Circle	Maryland
CITY OR TOWN	
Annapolis	

The Maryland Historic Sites Inventory was officially created by an Act of the Maryland Legislature, to be found in the Annotated Code of Maryland, Article 41, Section 181 KA, 1974 Supplement.

The Survey and Inventory are being prepared for information and record purposes only and do not constitute any infringement of individual property rights.

RETURN TO: Maryland Historical Trust
 The Shaw House, 21 State Circle
 Annapolis, Maryland 21401
 (301) 267-1438

INVENTORY NO. 342

ELECTION DISTRICT _____

DATE: 9-1-76

TAX MAP NO. _____

REMODELING: Drastic, moderate, minor

PARCEL NO. _____

NAME OF PROPERTY: SPRINGTON
MCDOANIER'S FARM - INDIAN SPRING


LOCATION OF PROPERTY: PIEST FORD RD. *owned by Senator*

DIRECTION DWELLING FACES: SOUTH *Quarto Symington*
Under in 1930's

NAME OF OWNER: Wm. McDoanier

ADDRESS: INDIAN BEARDO FARM
BOX 208A, COLONIAS N.J.

STORIES: 1[] 2[] 3[] 4[] 5[] 6[] BAYS: 1[] 2[] 3[] 4[] 5[]

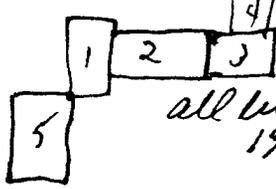WINGS, ADDITIONS:  6[] 7[] []

WALL CONSTRUCTION: *all but #1 are 1930's addition* *Cellar in down - 4 ft one*
5 on N. side of W. door, 1 on S. side

- [] FRAME: Bevel, clapboard, weatherboard, wood shingles, board & batten(type?)
- [] BRICK: Bond type- common, English, Flemish. Sketch variants.
- [] STONE: Bond type- rubble, ashlar (random or regular), quoins-plain, rusticated
- [] LOG *(none)*

WALL FEATURES: BELT COURSE, PILASTERS, OTHERS _____

FOUNDATIONS: HIGH, LOW, BRICK, STONE _____

WATER TABLE: NONE, PLAIN, BEVELED, MOULDED BRICK _____

WINDOWS, TRIM, SHUTTERS: 1/1[] 2/2[] 6/6[] 9/6[] 9/9[] other[]
pegged[] nailed[] wide[] narrow[]
original[] replaced[] *star lintels*

ENTRANCE, DOORS: LOCATION: _____
HARDWARE: original[] replaced[] *see Jean Curio's sheet for further details*
FAN LIGHT, TRANSOM, SIDE LIGHTS, PLAIN *W. Door of #1*

CORNICE, BARGE, EAVES: original[] replaced[]

ROOF: GABLE FRONT, GABLE FLANK, HIP, MANSARD, FLAT, DORMERS
MATERIAL: wood shingles, slate, tin, asphalt original[] replaced[]

PORCHES: SHAPE OF ROOF - shed[] hip[] gable[] *rearing board - setback on N. chimney*
where I tap

CHIMNEYS: NUMBER 2 BRICK[] STONE[] CORBELED[] original[] replaced[]
LOCATION: *1 very large on each end N. end, 1 small on N. side*

ARCHES: *surrounded by stone wall, with brick on decoration on top*

COMMENTS: *remains of a chimney in the woods*
million Run Creek

INVENTORY NO. 342 ELECTION DISTRICT _____
DATE: 9/17/76 TAX MAP NO. _____
REMODELING: Drastic, moderate, minor PARCEL NO. _____

NAME OF PROPERTY: Indian Spring Farm Mc Daniel - Syming ton Hse

LOCATION OF PROPERTY: Priestford Rd across deer creek

DIRECTION DWELLING FACES: South

NAME OF OWNER: William Mc Daniel

ADDRESS: INDIAN MEADOW Farm Box 208 B
Columbus, NJ

STORIES: 1 [] 2 [] 3 [] 4 [] 5 [] 6 [] BAYS:

WINGS, ADDITIONS:
yes many - 1930's see Ewing.

WALL CONSTRUCTION:

- [] FRAME: Bevel, clapboard, weatherboard, wood shingles, board & batten(type?)
- [] BRICK: Bond type- common, English, Flemish. Sketch variants.
- [X] STONE: Bond type- rubble ashlar (random or regular), quoins-plain, rusticated
- [] LOG coursed

WALL FEATURES: BELT COURSE, PILASTERS, OTHERS _____

FOUNDATIONS: HIGH, LOW, BRICK, STONE

WATER TABLE: NONE, PLAIN, BEVELED, MOULDED BRICK

WINDOWS, TRIM, SHUTTERS: 1/1 [] 2/2 [] 6/6 [] 9/6 [] 9/9 [] other []
wide stone louvered pegged [] nailed [] wide [] narrow []
lintles original [] replaced []

ENTRANCE, DOORS: LOCATION: center east
HARDWARE: original [] replaced []
FAN LIGHT, TRANSOM, SIDE LIGHTS, PLAIN

Box
CORNICE, BARGE, EAVES:
original [] replaced []

ROOF: GABLE FRONT, GABLE FLANK, HIP, MANSARD, FLAT, DORMERS
MATERIAL: wood shingles, slate, tin, asphalt original [] replaced []

PORCHES: SHAPE OF ROOF - shed [] hip [] gable []

CHIMNEYS: NUMBER 2 BRICK [] STONE [] Brick CORBELED [] original [] replaced []
LOCATION: N replaced - large sq 5 wide prob original
Vertical Running Bond

ARCHES:

COMMENTS: 5 stone steps topped w/ slate slabs

3 cell windows
NE (4 lts each)
2 on SE 4 lts each



Stone
HA HA
to North
purchased 960's

old unit

- ① upstairs ~ 6/6
- 3 brick fire places || to wall

S. Gable end

ATTIC VISIBLE CHIMNEY

no fireplaces hooked up to these, just stove

two windows flank ~~the~~ chimney on N end
6 pane casement.

Attic has been refinished and divided into rooms.

Down stairs
Kitchen 6/6
beaded window trim

EAST → WALL has tiles on it but it juts out

12 light door in ~~dining~~ ^{living} room
(~~6/6~~)

2 4 light sidelights
6 light transom
chair rails

other windows 6/6

chair rail

West ~~part~~ wall large brick lined fire place
moulded panels




South ~~part~~ wall
double hung door
5 pane casement
3 lt. transom.





OLDEST PORTION,
POSSIBLY PRE-1900

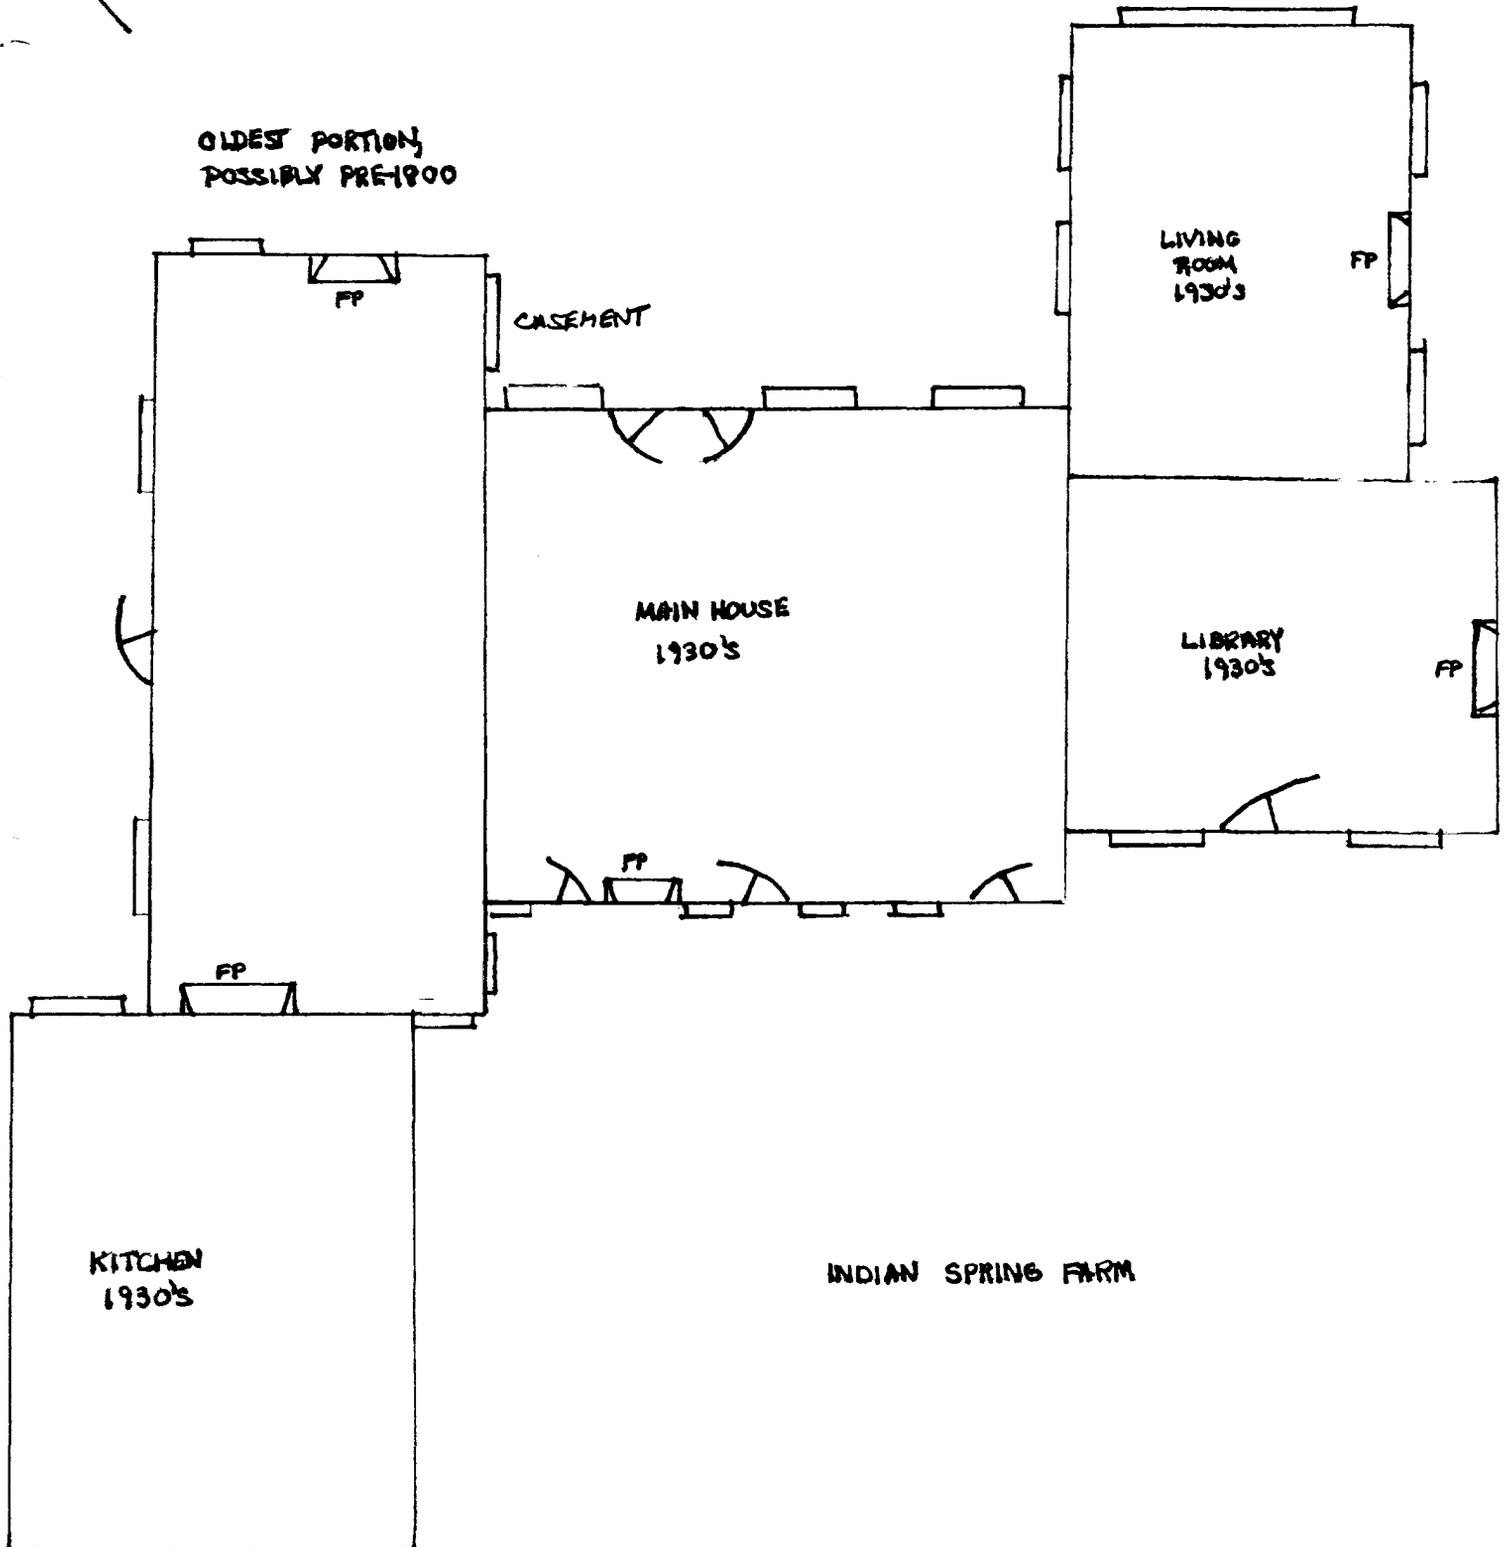


INDIAN SPRING FARM

Stump Hou. :
HA-342
Harford County

Floor Plan, not to scale

1. Original section, c. 1815
2. Main section, date unknown
3. Library addition, c. 1926
4. Music Room, c. 1950
5. Kitchen & servants quarters
over garage

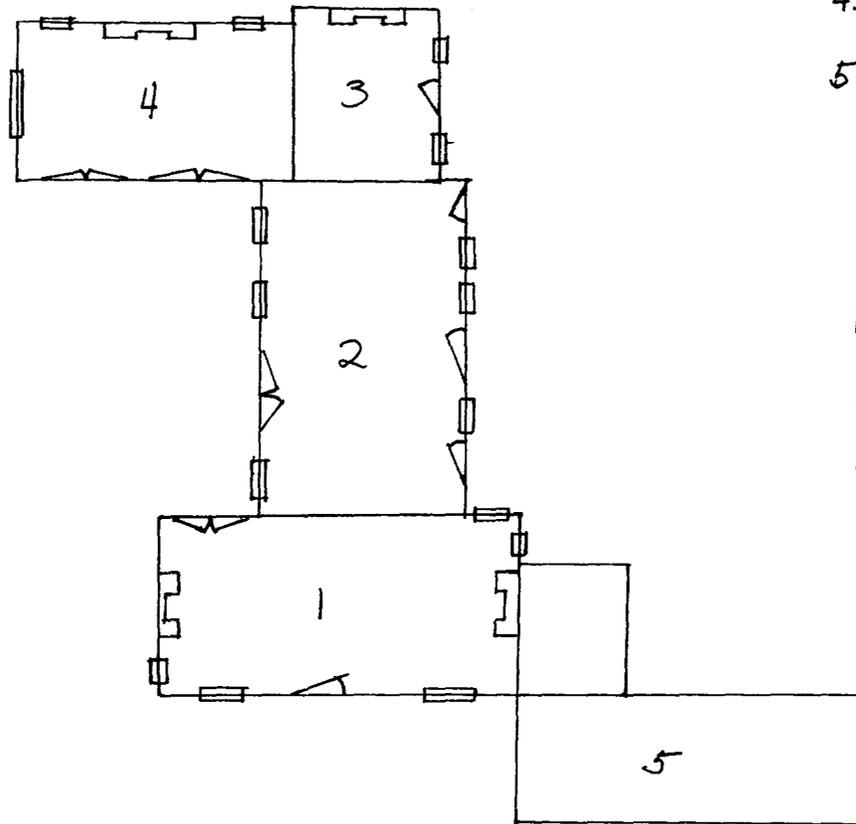

Plan drawn by Jean Ewing,
1970; redrawn by Janet
Davis, 1982

Original and returned in
 the name of the State
 the possession of the
 School. That of the
 State was in part
 the course of the
 at a certain point
 line of the road, and
 from the adjacent
 road, and was indicated
 of lines. The probable
 course of the road, from
 and to the west, and
 from, was indicated by
 broken lines.



The West End
 stands in the N.E.
 W. 170 feet line of
 Ridge Point Valley

HA-342

The line 22' at end
 of the 6th course is
 on the first line of
 Jonathan's Subdivision.

The 8th course is the 8th
 line of Ridge Point.


The West Stone, 23' is in
 the end line of the
 District.

"Indian Springs"
 (Line of John H. Farway
 1871.)


"Silvermount"
 conveyed by Jas. Crawford Neilson
 and James B. Williams
 to
 James Gilroy

"Priestford"
 to (J. Crawford Neilson)
 1871.
 HD 25/96

SILVERMOUNT.
 INDIAN SPRING
 HENRY W. ARCHER OF R.
 Attorney at Law
 BALTIMORE, MD.
 7-1-11

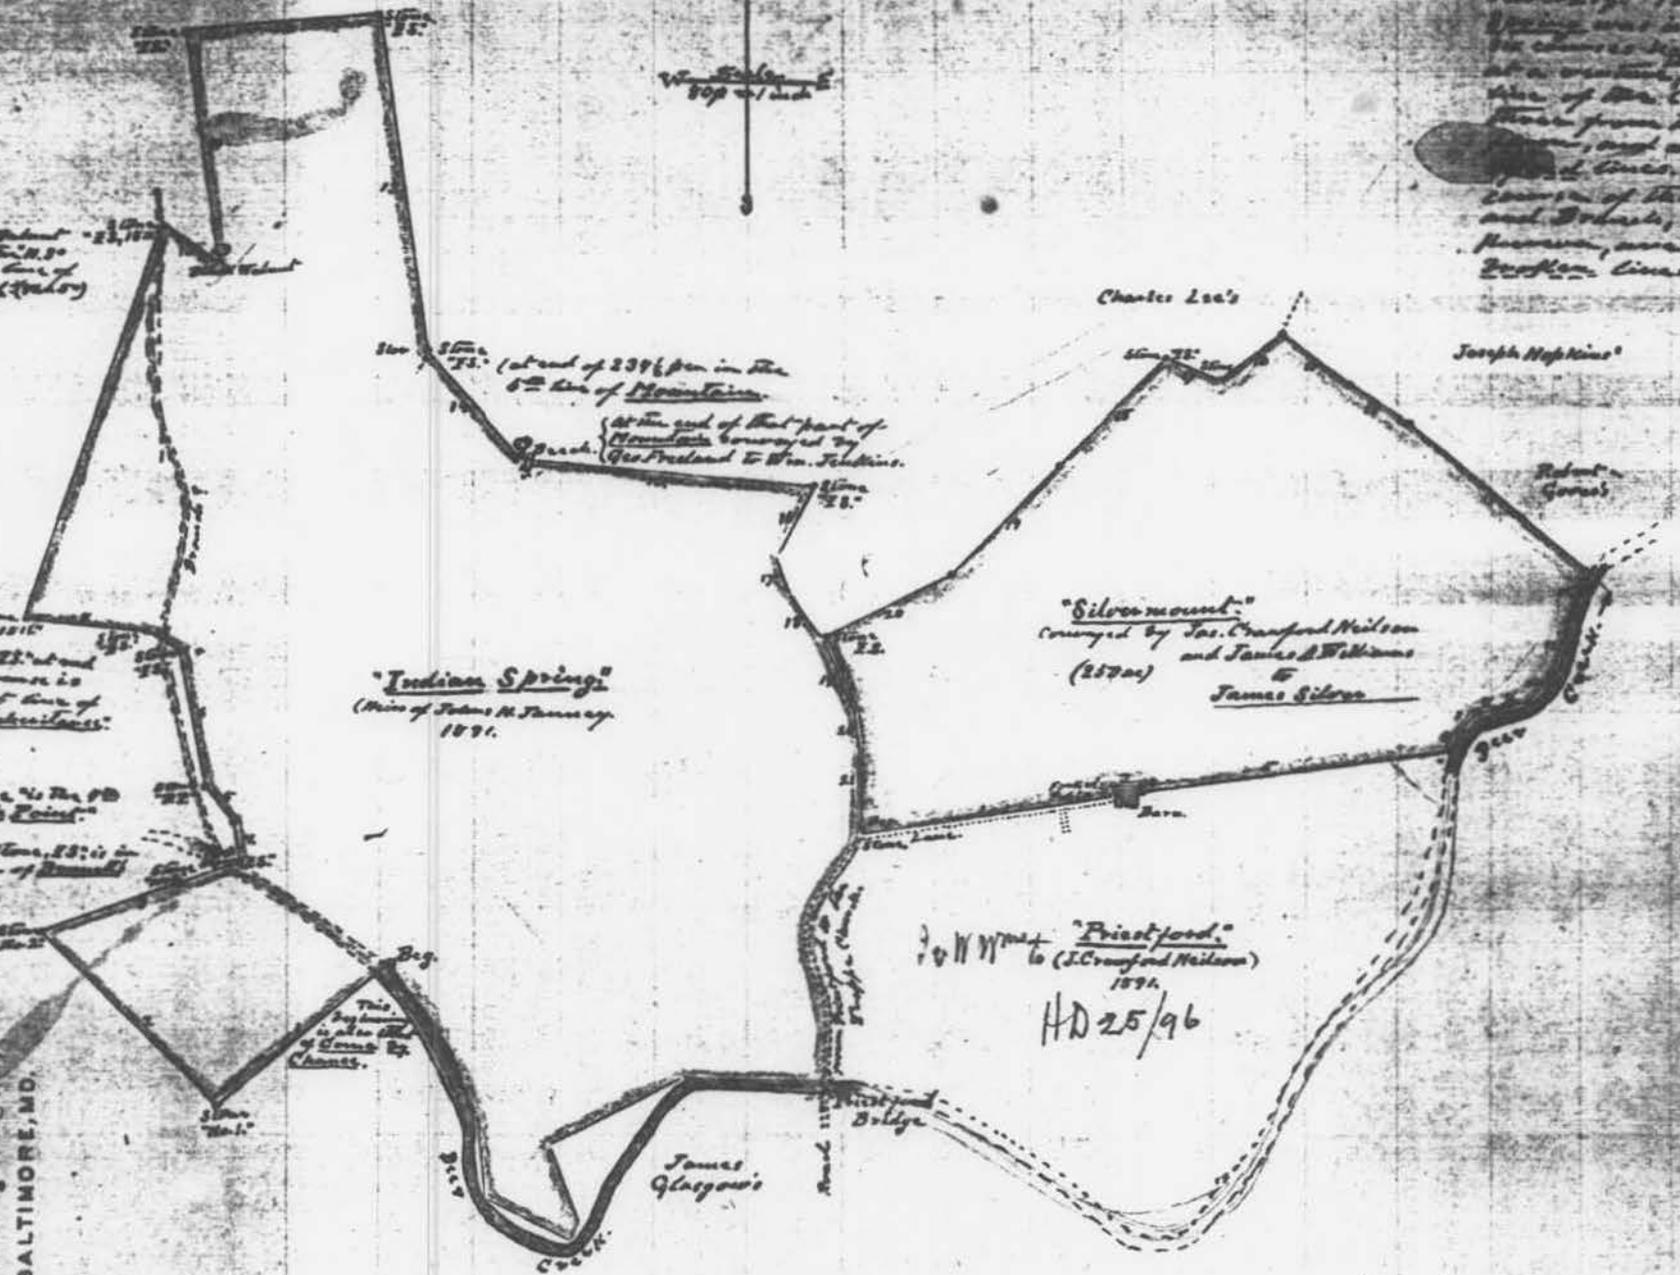

HA-342

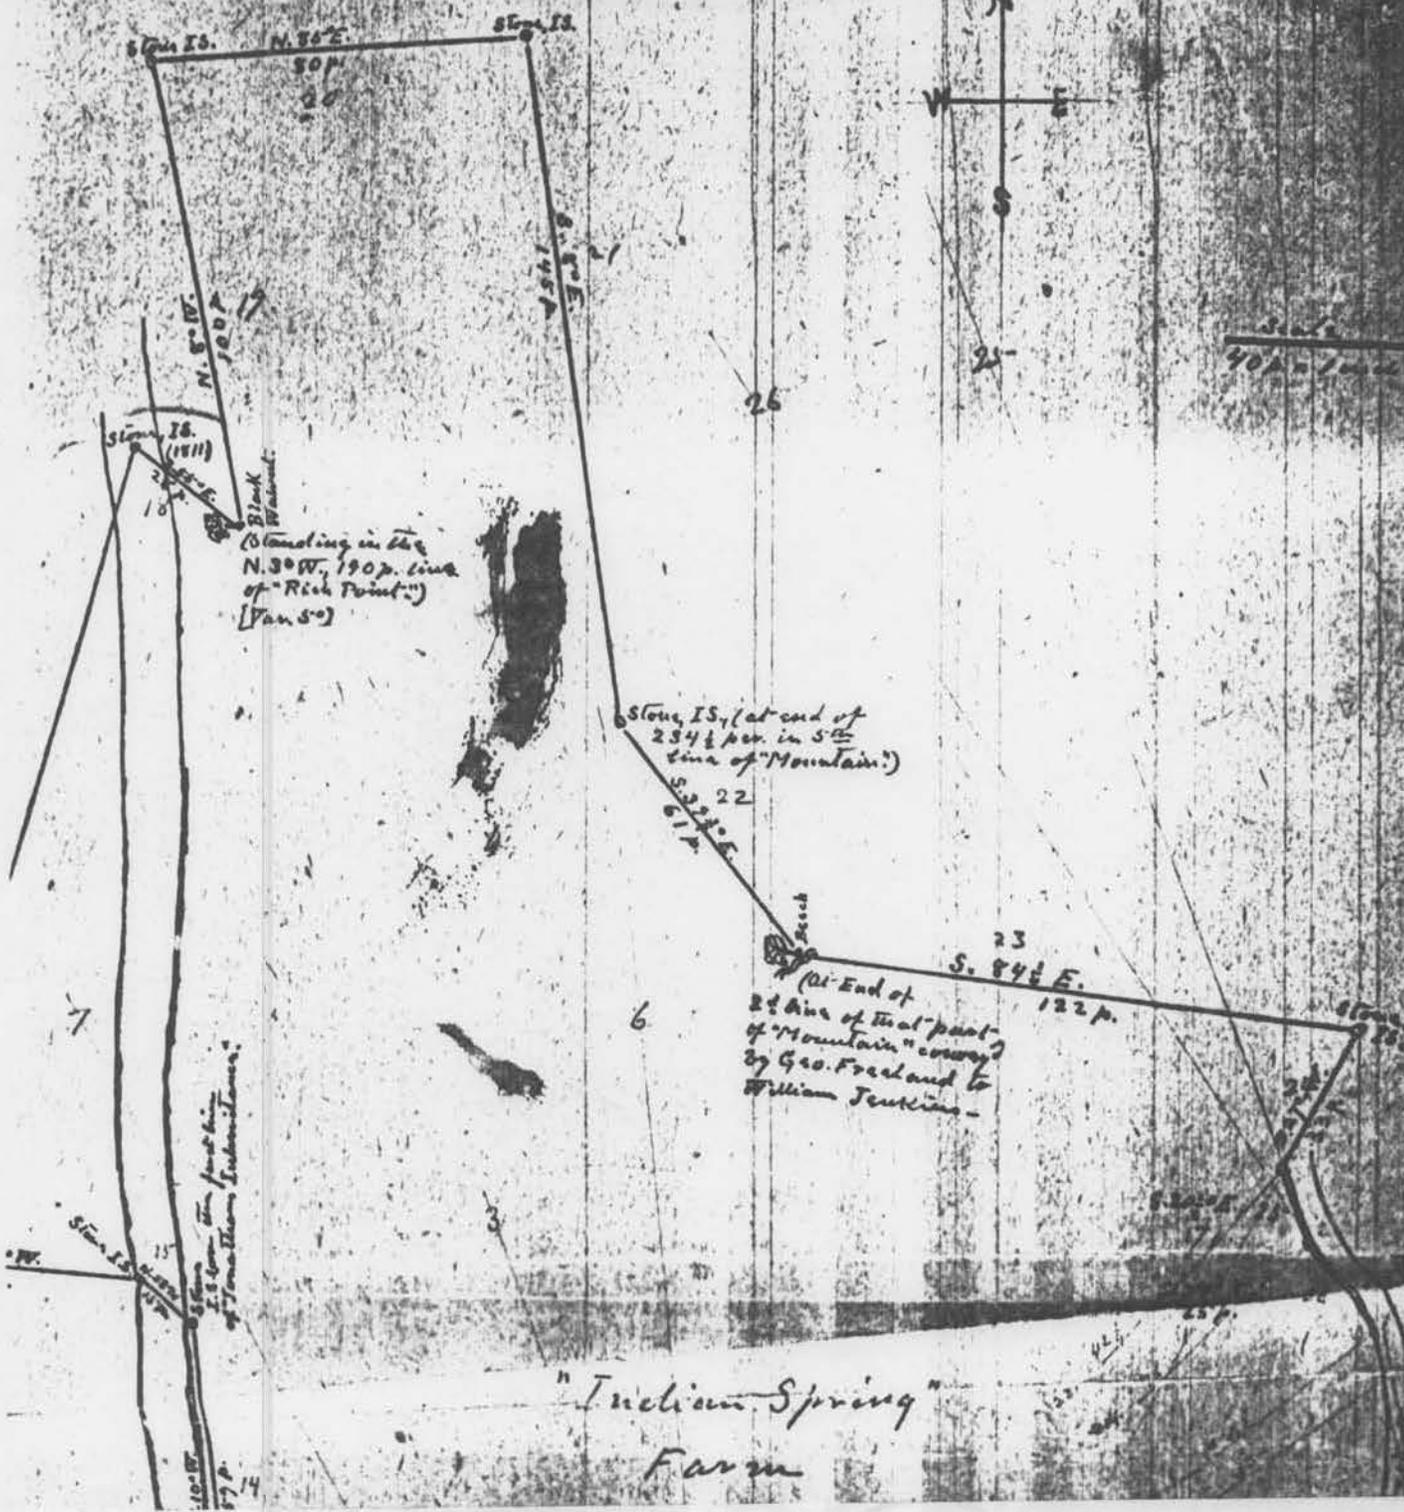


"Inclian Spring"
Farm

HA-342

HA-342

Freeland's
Railroad

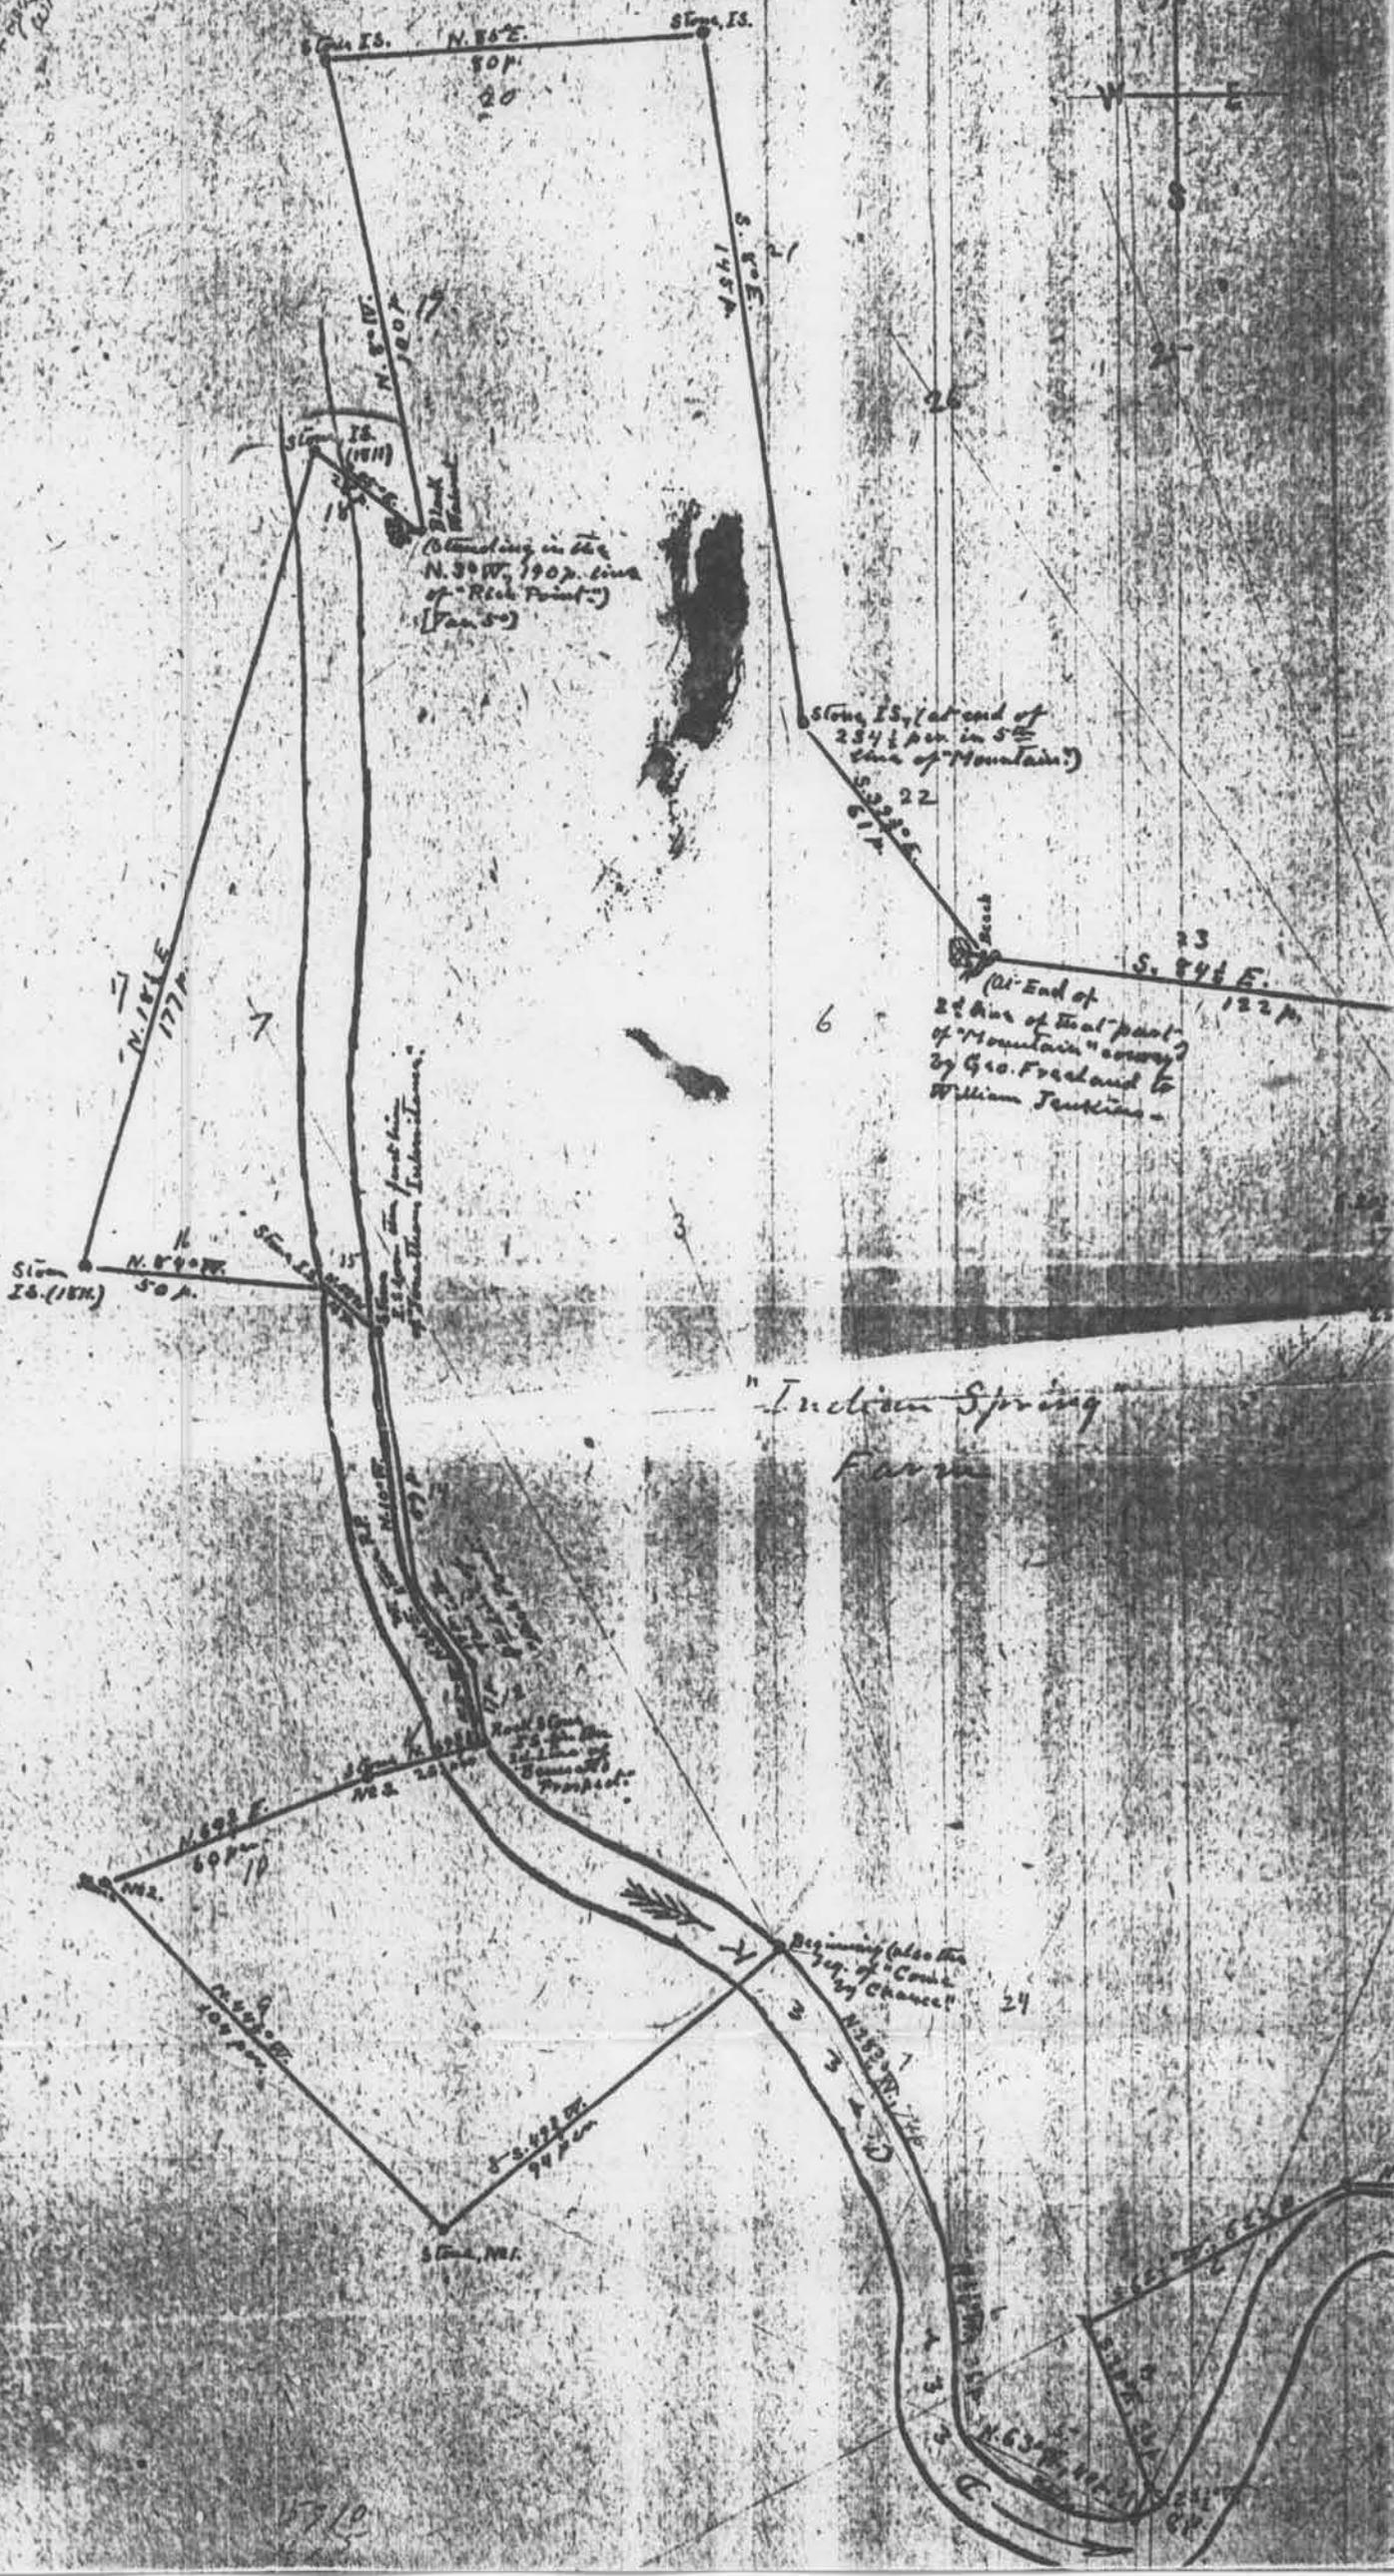



Stump House HA-342
 Indian Spring Farm
 Jennings & Herrick,
 Map of Harford County, 1858

BEL AIR QUADRANGLE
 MARYLAND—HARFORD CO.
 7.5 MINUTE SERIES (TOPOGRAPHIC)

5763 II RW
 (CONOWINGO DAM)


390

WHITEFOOT & M
 POPLAR GROVE

10:10000 FEET

76°15'

39°37'30"

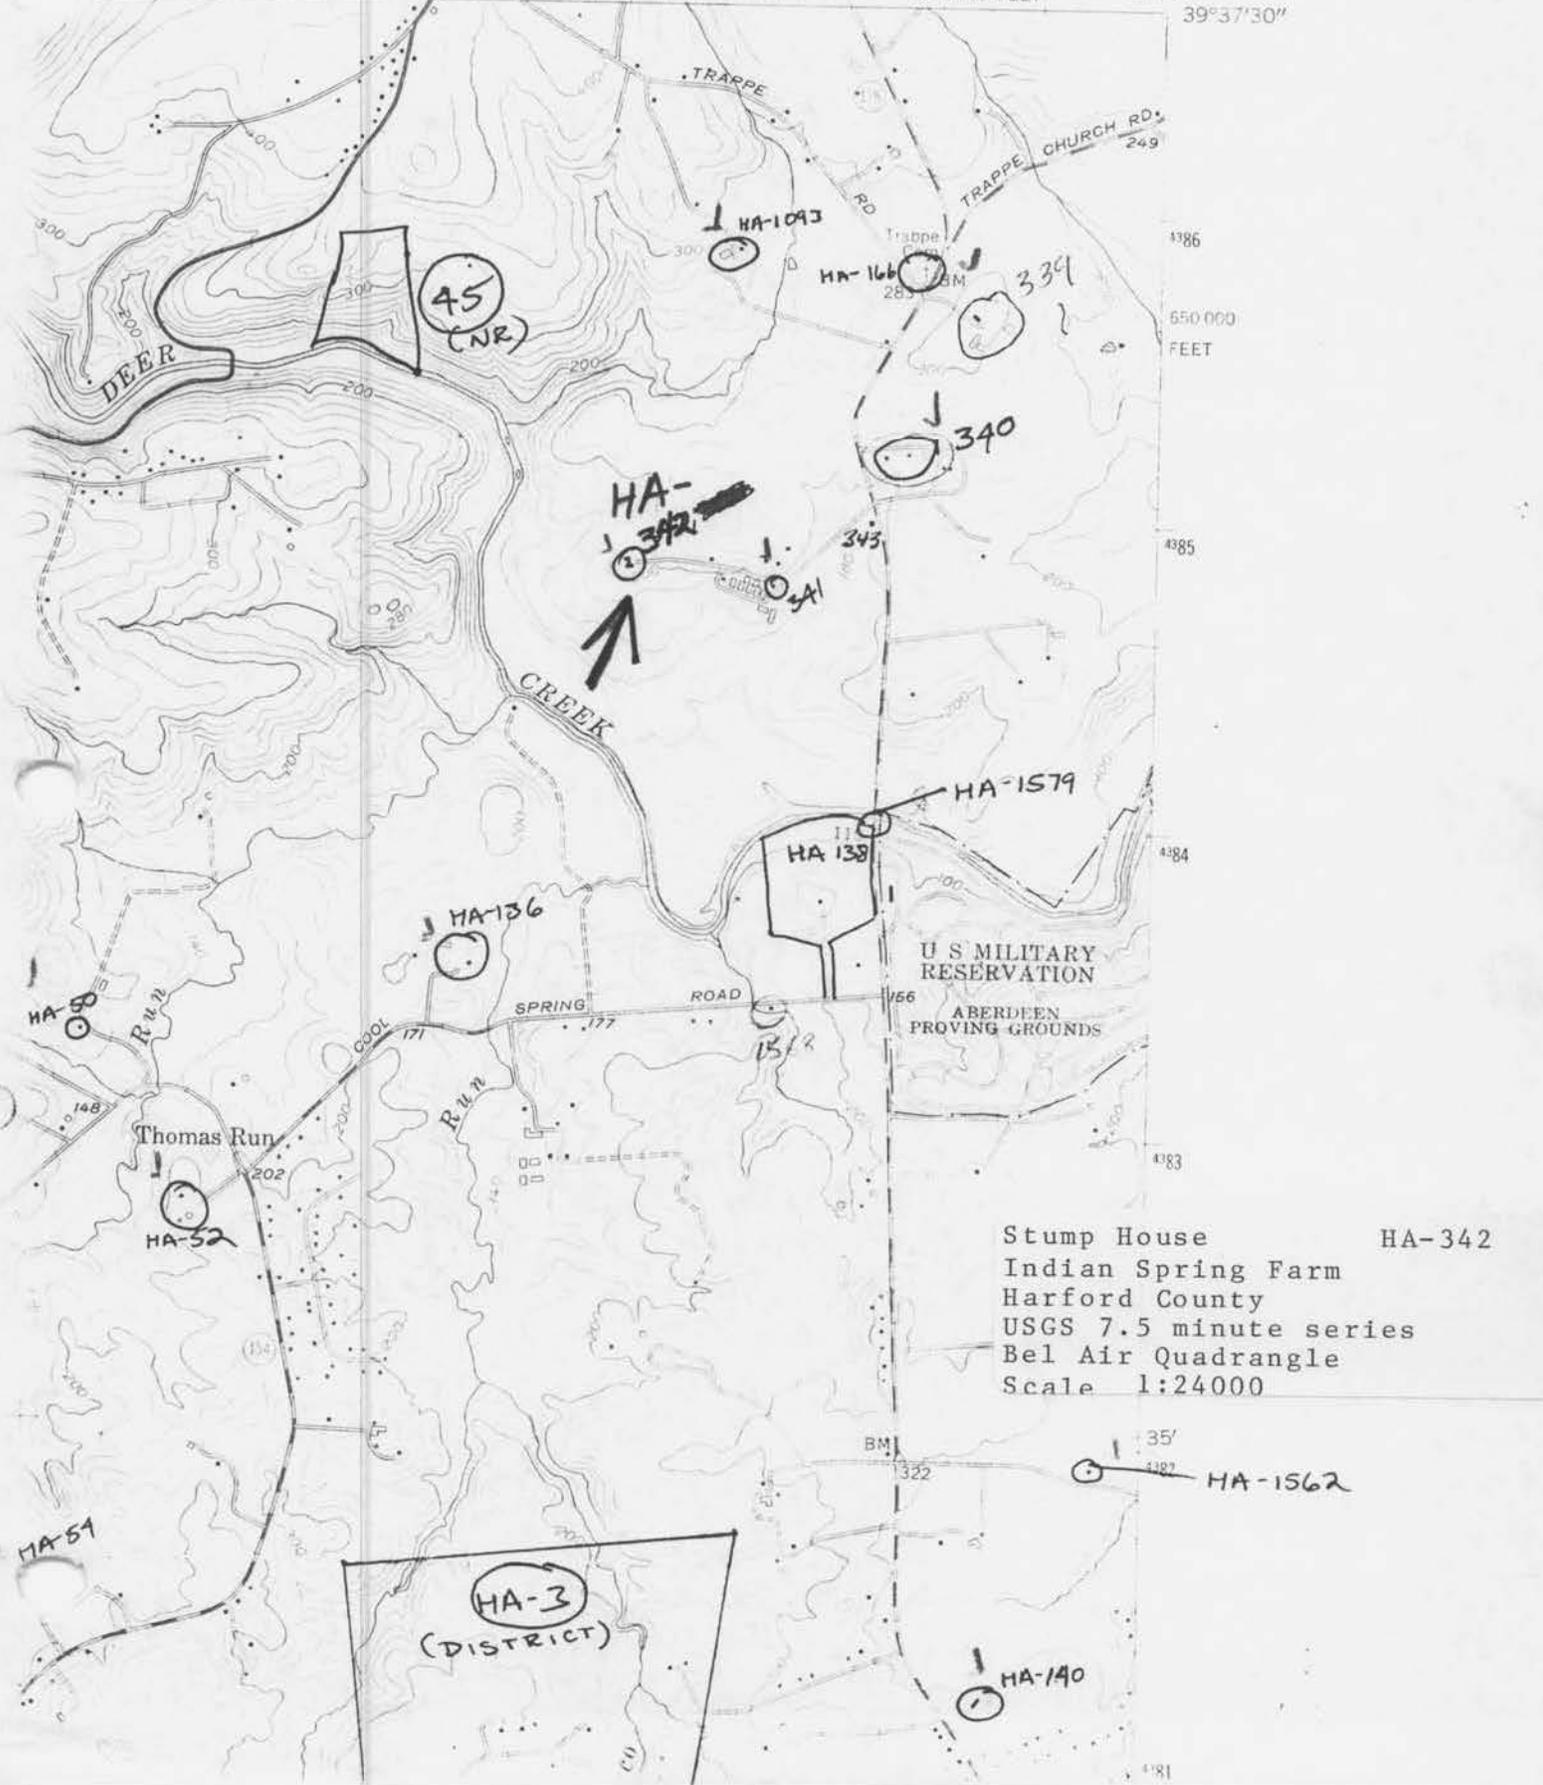

Stump House HA-342
 Indian Spring Farm
 Harford County
 USGS 7.5 minute series
 Bel Air Quadrangle
 Scale 1:24000

HA-3
 (DISTRICT)

35'
 4187 HA-1562

HA-140

HA-51

HA-52

HA-136

HA-138

HA-1579

HA-1093

HA-166

45
 (NR)

HA-342

339

340

343

341

Thomas Run

SPRING ROAD

U S MILITARY RESERVATION
 ABERDEEN PROVING GROUNDS

TRAPPE CHURCH RD.
 249

TRAPPE

DEER

BM

322

4181



4386

650 000
FEET

4385

4384

4383

35'
4382

4381

NJ 5763 II SW
PAGE 10 581

TRAPPE

136

TRAPPE CHURCH RD
249

Trappe Cem

283 BM

DEER

WA 342

CREEK

Kalmia

Clark Chapel

373

ROAD

295

237

U S MILITARY RESERVATION

ABERDEEN PROVING GROUNDS

SPRING ROAD

156

Thomas Run

202

COOL

Run

177

Thomas

154

BM

322

ROAD

PENNINGTON

Tobacco

Churchville



Indian Spring Farm HA-342
Darlington, MD
Northwest
Paul Penrod 7/76



Stump House

HA-342

Indian Spring Farm
Darlington vicinity

Harford County

Photo: Janet Davis--Sept. 1982

West elevation

2/3



Stump House

HA-342

Indian Spring Farm

Darlington Vicinity

Harford County

Photo: Janet Davis--Sept. 1982

Original Section, South Elevation

1/3



Stump House

HA-342

Indian Spring Farm

Darlington vicinity

Harford County

Photo: Janet Davis--September 1982

East elevation

3/3