

Form 10-300
(July 1969)

UNITED STATES DEPARTMENT OF THE INTERIOR
NATIONAL PARK SERVICE

**NATIONAL REGISTER OF HISTORIC PLACES
INVENTORY - NOMINATION FORM**

(Type all entries - complete applicable sections)

STATE: Maryland	
COUNTY: St. Mary's	
FOR NPS USE ONLY	
ENTRY NUMBER	DATE

1. NAME

COMMON: St. Francis Xavier Church and Newtown Manor House Historic District

AND/OR HISTORIC: St. Francis Xavier Roman Catholic Church & Newtown Manor House

2. LOCATION

STREET AND NUMBER: Newtown Neck, east side of Md. Rt. 243, 1.5 mi. south of Compton

CITY OR TOWN: Compton

STATE: Maryland CODE: 24 COUNTY: St. Mary's CODE: 037

3. CLASSIFICATION

CATEGORY (Check One)	OWNERSHIP	STATUS	ACCESSIBLE TO THE PUBLIC
<input checked="" type="checkbox"/> District <input type="checkbox"/> Building <input type="checkbox"/> Site <input type="checkbox"/> Structure <input type="checkbox"/> Object	<input type="checkbox"/> Public <input checked="" type="checkbox"/> Private <input type="checkbox"/> Both	Public Acquisition: <input type="checkbox"/> In Process <input type="checkbox"/> Being Considered	<input checked="" type="checkbox"/> Occupied <input type="checkbox"/> Unoccupied <input type="checkbox"/> Preservation work in progress
PRESENT USE (Check One or More as Appropriate)			
<input checked="" type="checkbox"/> Agricultural <input type="checkbox"/> Commercial <input type="checkbox"/> Educational <input type="checkbox"/> Entertainment	<input type="checkbox"/> Government <input type="checkbox"/> Industrial <input type="checkbox"/> Military <input type="checkbox"/> Museum	<input type="checkbox"/> Park <input checked="" type="checkbox"/> Private Residence <input checked="" type="checkbox"/> Religious <input type="checkbox"/> Scientific	<input type="checkbox"/> Transportation <input type="checkbox"/> Other (Specify) _____ _____ _____

4. OWNER OF PROPERTY

OWNER'S NAME: Archdiocese of Washington
Contact: Patrick Cardinal A. O'Boyle

STREET AND NUMBER: 1721 Rhode Island Avenue, N. W.

CITY OR TOWN: Washington STATE: Dist. of Columbia CODE: 11

5. LOCATION OF LEGAL DESCRIPTION

COURTHOUSE, REGISTRY OF DEEDS, ETC.: Hall of Records

STREET AND NUMBER: St. John's College Campus, College Avenue

CITY OR TOWN: Annapolis STATE: Maryland CODE: 24

6. REPRESENTATION IN EXISTING SURVEYS

TITLE OF SURVEY: Maryland Register of historic sites and landmarks

DATE OF SURVEY: 1971 Federal State County Local

DEPOSITORY FOR SURVEY RECORDS: Maryland Historical Trust

STREET AND NUMBER: 94 College Avenue

CITY OR TOWN: Annapolis STATE: Maryland CODE: 24

SEE INSTRUCTIONS

STATE: Maryland
COUNTY: St. Mary's
FOR NPS USE ONLY
ENTRY NUMBER
DATE

7. DESCRIPTION						
CONDITION	(Check One)					
	<input type="checkbox"/> Excellent	<input checked="" type="checkbox"/> Good	<input type="checkbox"/> Fair	<input type="checkbox"/> Deteriorated	<input type="checkbox"/> Ruins	<input type="checkbox"/> Unexposed
	(Check One)		(Check One)			
	<input type="checkbox"/> Altered	<input checked="" type="checkbox"/> Unaltered	<input type="checkbox"/> Moved	<input checked="" type="checkbox"/> Original Site		
DESCRIBE THE PRESENT AND ORIGINAL (if known) PHYSICAL APPEARANCE						
<p>St. Francis Xavier Church and Newtown Manor House Historic District, supported by 700 acres of farmland one hundred yards to the southeast, is located on Newtown Neck on the east side of Maryland Route 243, 1.5 mile south of Compton, Maryland.</p> <p>St. Francis Xavier Church is a frame, rectangular building with two octagonally-shaped brick additions: one on the northwest (entrance); a second addition on the southeast (altar). The southeast addition is broader than the main body of the church and protrudes several inches beyond the exterior walls of the main block of the church. This southeast addition has three rectangular windows--each one in a separate plane of the octagon. The end plane is a blank brick wall with a brick chimney rising above the roof. On each side of this chimney is a dormer window. There is a door in the southeast octagon, the plane which is parallel to the southwest wall of the main body of the church.</p> <p>The roof over the altar is several inches higher than the A-shaped nave roof which continues at the same level and terminates at a cupola marking the apex of the roof of the northwest octagon. This entrance is narrower than the breadth of the church so that the nave protrudes several feet from the place where the addition joins the main body. This end is two stories and has rectangular windows on each story on each visible exterior plane with the exception of the door on the first story at the end plane. A sacristy and confessional are located inside.</p> <p>The main body of the church has an interior barrel vault ceiling supported by two sets of piers which create the nave and side aisles. There is a dome over the chancel and altar which is located in the southeast octagonal end. The church has simple Federal woodwork and a mid-eighteenth-century reredos.</p> <p>Newtown Manor House, one hundred yards to the southeast of the church, is a two-and-one-half story brick, five-bay house with a pair of enclosed chimneys on each gable end. The structure has an A roof with a jerkinhead at each end. There is a centrally placed porch on both the northeast and southwest elevations. The house sits on a high brick basement. There is a long one-story, shed-like structure along the northwest gable end.</p> <p>Newtown Manor House originally had a gambrel roof which was raised and changed to its present shape in 1816.</p>						

SEE INSTRUCTIONS

8. SIGNIFICANCE

PERIOD (Check One or More as Appropriate)

- Pre-Columbian 16th Century 18th Century 20th Century
 15th Century 17th Century 19th Century

SPECIFIC DATE(S) (If Applicable and Known) 1766-7 (church), c. 1740 (house);

AREAS OF SIGNIFICANCE (Check One or More as Appropriate)

- | | | | |
|--|---|---|---|
| <input type="checkbox"/> Aboriginal | <input type="checkbox"/> Education | <input type="checkbox"/> Political | <input type="checkbox"/> Urban Planning |
| <input type="checkbox"/> Prehistoric | <input type="checkbox"/> Engineering | <input checked="" type="checkbox"/> Religion/Philosophy | <input checked="" type="checkbox"/> Other (Specify) |
| <input type="checkbox"/> Historic | <input type="checkbox"/> Industry | <input type="checkbox"/> Science | 17th century |
| <input type="checkbox"/> Agriculture | <input type="checkbox"/> Invention | <input type="checkbox"/> Sculpture | Maryland history |
| <input checked="" type="checkbox"/> Architecture | <input type="checkbox"/> Landscape Architecture | <input type="checkbox"/> Social/Humanitarian | _____ |
| <input type="checkbox"/> Art | <input type="checkbox"/> Literature | <input type="checkbox"/> Theater | _____ |
| <input type="checkbox"/> Commerce | <input type="checkbox"/> Military | <input type="checkbox"/> Transportation | _____ |
| <input type="checkbox"/> Communications | <input type="checkbox"/> Music | | _____ |
| <input type="checkbox"/> Conservation | | | _____ |

STATEMENT OF SIGNIFICANCE

ARCHITECTURAL SIGNIFICANCE

The St. Francis Xavier Church building has a barrel vault ceiling, unusual in a wood church. Architectural evidence indicates this vaulting is original (1767). The two octagonally-shaped brick ends are unusual, if not unique, features in Maryland ecclesiastical architecture.

HISTORICAL SIGNIFICANCE

St. Francis Xavier Church and Newtown Manor House Historic District marks a location and site important in the seventeenth-century ecclesiastical history of Maryland. From this area of Newtown Neck and from other locations in Southern Maryland and the Eastern Shore, English Jesuit priests conducted missionary activities among the Indians and ministered to the needs of the settlers beginning in the 1630's and 1640's. In Maryland, as all over North America, the Jesuits were the vanguard of western civilization in the wilderness.

The combination of St. Francis Xavier Church and Newtown Manor House properties is an example of a self-contained Jesuit community made self-supporting by the surrounding 700 acre farm. This type of community was prevalent in the eighteenth century. In 1668 the Jesuits purchased the Manor of Little Bretton, covering all of Newtown Neck. The income from the farm supported the Jesuits and their activities. The actual farm work was usually done by tenants and overseers. This tradition has continued to the present day.

Jesuit activity at Newtown dates back to the 1640's. In 1649 the mission in this locale became formally established. The first church was erected in 1662 after a relaxation of the discrimination against Catholics which accompanied the Restoration. The site of the 1662 church is believed to be in St. Francis Xavier Cemetery, about one-third mile to the north.

SEE CONTINUATION SHEET # 1

SEE INSTRUCTIONS

9. MAJOR BIBLIOGRAPHICAL REFERENCES

Recorders: Michael Bourne, Maryland Historical Trust, 94 College Avenue, Annapolis, Maryland 21401; Nancy Miller, Historian, Maryland Historical Trust.

Beitzell, Edwin W., "A History of St. Francis Xavier Roman Catholic Church (Old Newtown) The Manor of Little Bretton St. Mary's County, Maryland." n. p., 1962, Files of the Maryland Historical Trust.

SEE CONTINUATION SHEET #1

10. GEOGRAPHICAL DATA

LATITUDE AND LONGITUDE COORDINATES DEFINING A RECTANGLE LOCATING THE PROPERTY			LATITUDE AND LONGITUDE COORDINATES DEFINING THE CENTER POINT OF A PROPERTY OF LESS THAN TEN ACRES		
CORNER	LATITUDE	LONGITUDE	LATITUDE		LONGITUDE
	Degrees Minutes Seconds	Degrees Minutes Seconds	Degrees	Minutes	Seconds
NW	38° 15' 23"	76° 42' 05"	0		
NE	38° 15' 23"	76° 41' 55"			
SE	38° 15' 15"	76° 41' 55"			
SW	38° 15' 15"	76° 42' 05"			

APPROXIMATE ACREAGE OF NOMINATED PROPERTY: sixteen (16) acres

LIST ALL STATES AND COUNTIES FOR PROPERTIES OVERLAPPING STATE OR COUNTY BOUNDARIES

STATE:	CODE	COUNTY	CODE

11. FORM PREPARED BY

NAME AND TITLE:

Mrs. Preston Parish, Keeper of the Maryland Register

ORGANIZATION

Maryland Historical Trust

DATE

Jan. 12, 1972

STREET AND NUMBER:

94 College Avenue

CITY OR TOWN:

Annapolis

STATE

Maryland

CODE

24

12. STATE LIAISON OFFICER CERTIFICATION

NATIONAL REGISTER VERIFICATION

As the designated State Liaison Officer for the National Historic Preservation Act of 1966 (Public Law 89-665), I hereby nominate this property for inclusion in the National Register and certify that it has been evaluated according to the criteria and procedures set forth by the National Park Service. The recommended level of significance of this nomination is:

National State Local

Name

Orlando Ridout IV

Title

State Liaison Officer for Maryland

Date

January 13, 1972

I hereby certify that this property is included in the National Register.

Chief, Office of Archeology and Historic Preservation

Date

ATTEST:

Keeper of The National Register

Date

SEE INSTRUCTIONS

Form 10-300a
(July 1969)UNITED STATES DEPARTMENT OF THE INTERIOR
NATIONAL PARK SERVICENATIONAL REGISTER OF HISTORIC PLACES
INVENTORY - NOMINATION FORM

(Continuation Sheet) #1

STATE Maryland	
COUNTY St. Mary's	
FOR NPS USE ONLY	
ENTRY NUMBER	DATE

(Number all entries)

St. Francis Xavier Church & Newtown Manor House Historic District

#7. DESCRIPTION continued

A fragment of a brick wall, located near the house, is under archaeological investigation by the St. Mary's County Archaeological Society.

#8. SIGNIFICANCE continued

Newtown flourished in the last decades of the seventeenth century while it was the county seat as well as a religious center. After 1695, when the county seat moved, the area played a diminishing roll in the life of overall St. Mary's County. The decline was culminated in 1868 when Leonardtown became the residence of the Jesuit priests.

St. Francis Xavier Church, as a parish church, has continued since its origin in the mid-seventeenth century to minister to the needs of local Roman Catholics.

Local tradition maintains that St. Francis Xavier Church is the oldest Roman Catholic church building in the English colonies.

In 1956 the church received the Haddock Chalice which had belonged to James Haddock, a resident of Newtown from 1699 to about 1704. Haddock had taken the small vessel with him when he left; one of his descendants returned it to the church.

Form 10-300a
(July 1969)UNITED STATES DEPARTMENT OF THE INTERIOR
NATIONAL PARK SERVICENATIONAL REGISTER OF HISTORIC PLACES
INVENTORY - NOMINATION FORM(Continuation Sheet) ~~#~~ 2

STATE	
COUNTY	
FOR NPS USE ONLY	
ENTRY NUMBER	DATE

(Number all entries)


St. Francis Xavier Church & Newtown Manor House Historic District

#9. REFERENCES continued


Filtcau, Jerome. National Catholic News Service, U. S. Catholic Conference, Washington, D. C., April 26, 1971. One of a few Pennsylvania Roman Catholic Churches may predate St. Francis Xavier as the oldest Catholic Church in continuous existence in the thirteen English colonies.

St. Mary's County Land Records. Hall of Records, Annapolis, Maryland.


Federal Direct Tax Assessment 1798. St. Mary's County. Hall of Records, Annapolis, Maryland.

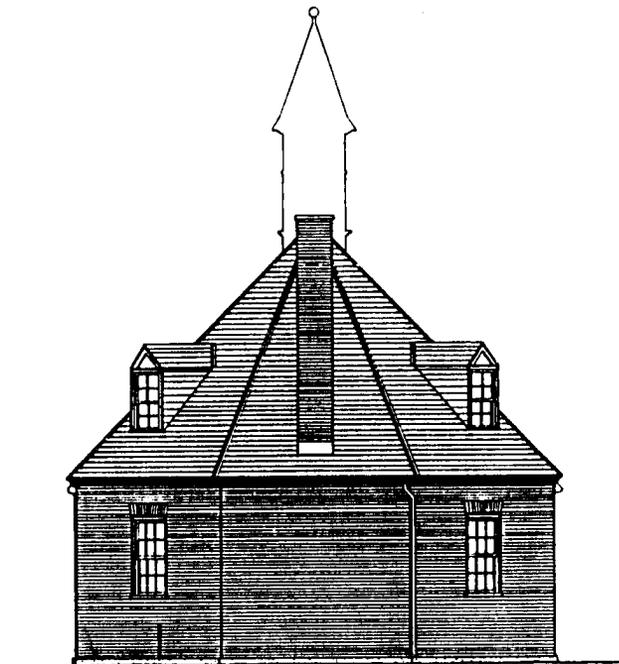

EAST ELEVATION

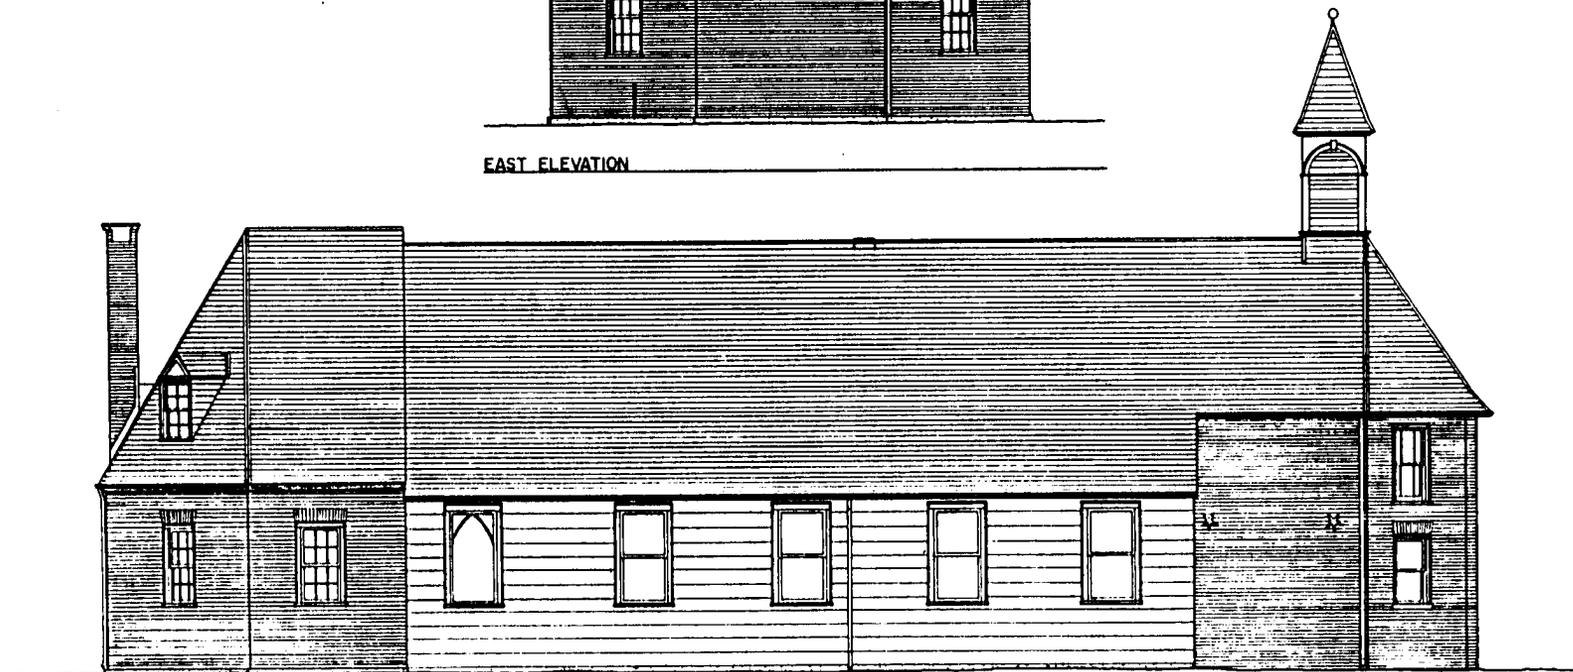

NORTH ELEVATION

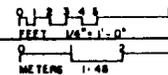

DESIGNED BY PETER HELMES


NOTICE: THIS DRAWING IS THE PROPERTY OF THE ARCHITECT AND IS NOT TO BE REPRODUCED OR COPIED IN ANY MANNER WITHOUT HIS WRITTEN PERMISSION.

DATE: 1988 FEBRUARY 10



ST. FRANCIS XAVIER CHURCH
 ST. MARY'S COUNTY
 MARYLAND

HISTORIC AMERICAN
 BUILDINGS SURVEY
 PART OF



SM-58

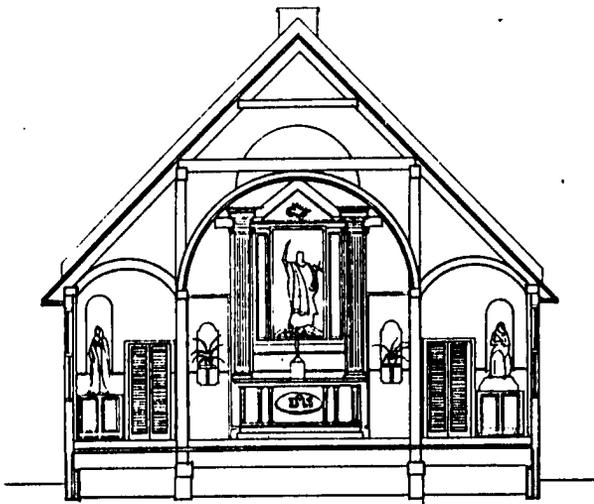


SECTION A-A

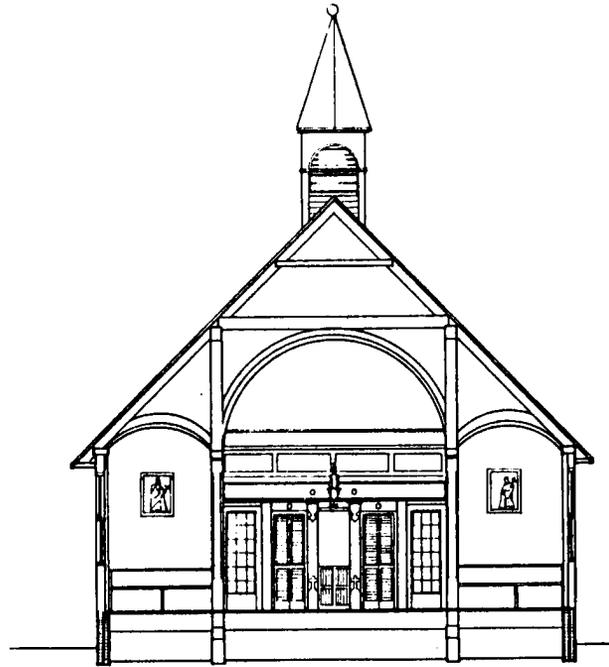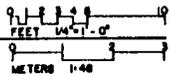

SECTION B-B

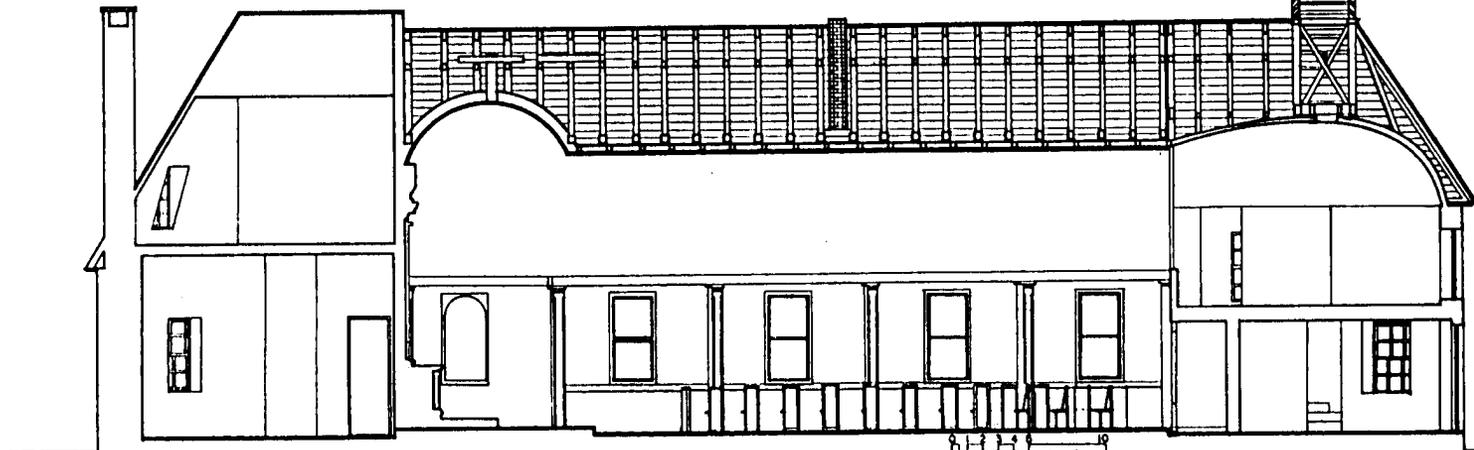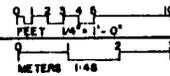

SECTION C-C

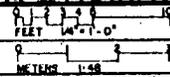

DESIGNED BY: M. BEATTY, ARCHT., WASHINGTON, D.C. DRAWN BY: ISRAEL ROZENTAL.

PROJECT NO. 475-1


REGISTERED ARCHITECT

MARYLAND


ST. FRANCIS XAVIER CHURCH

NEWTOWN, ST. MARY'S COUNTY


SM-58

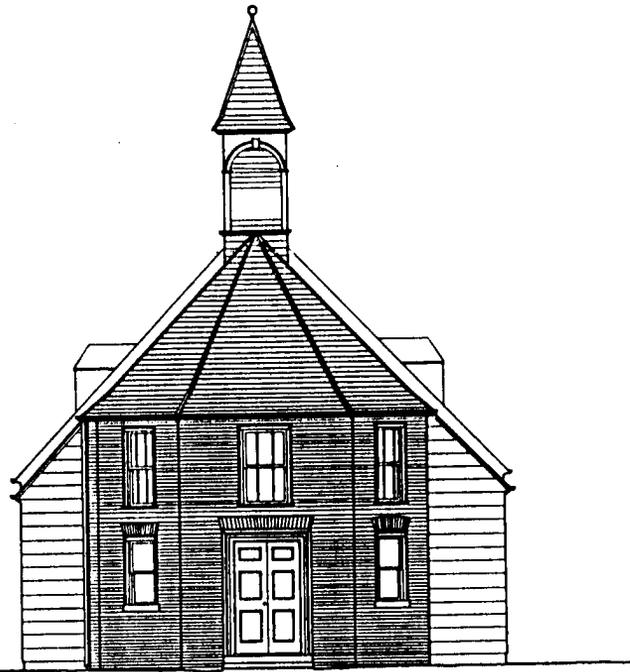

WEST ELEVATION

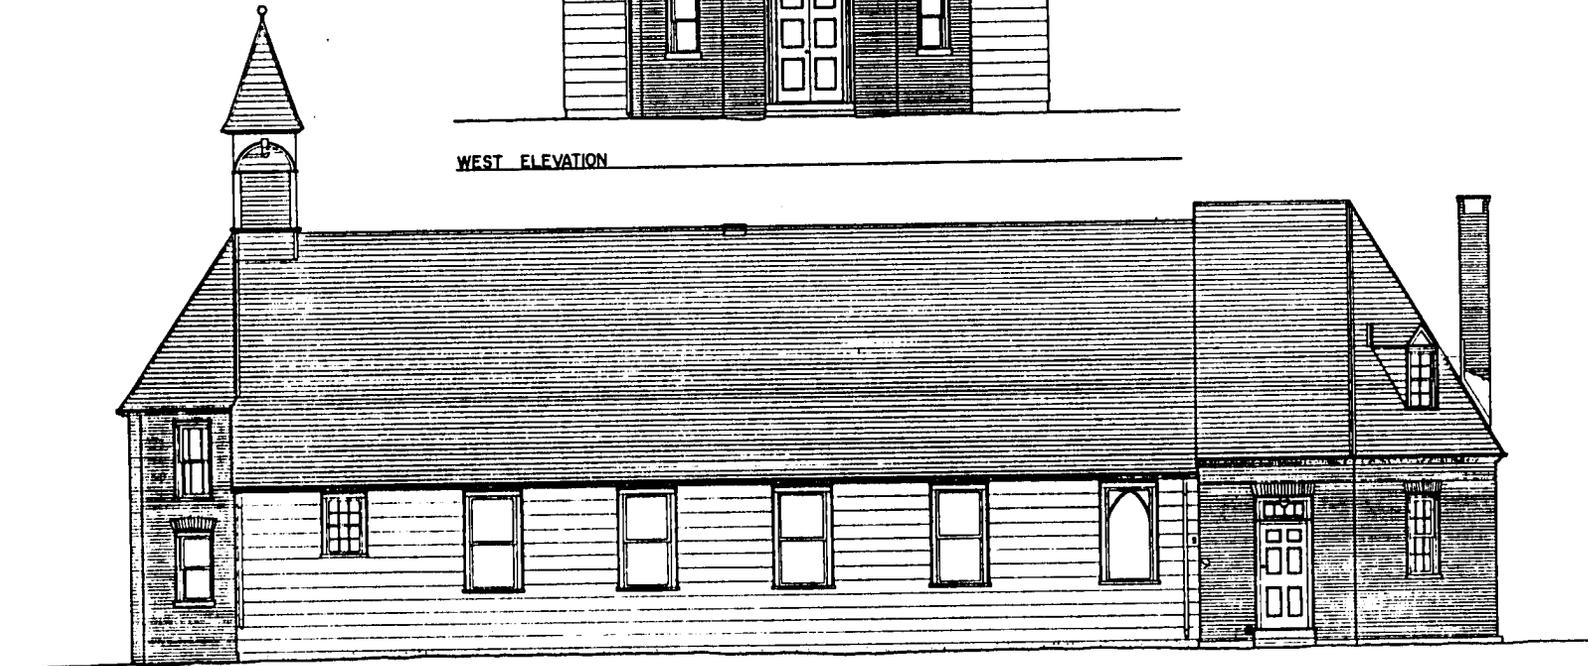


SOUTH ELEVATION


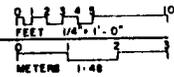


SM-58


HISTORIC AMERICAN BUILDINGS SURVEY
 ST. FRANCIS XAVIER CHURCH
 NEWTOWN, ST. MARY'S COUNTY, MARYLAND
 DRAWN BY PETER HELMES

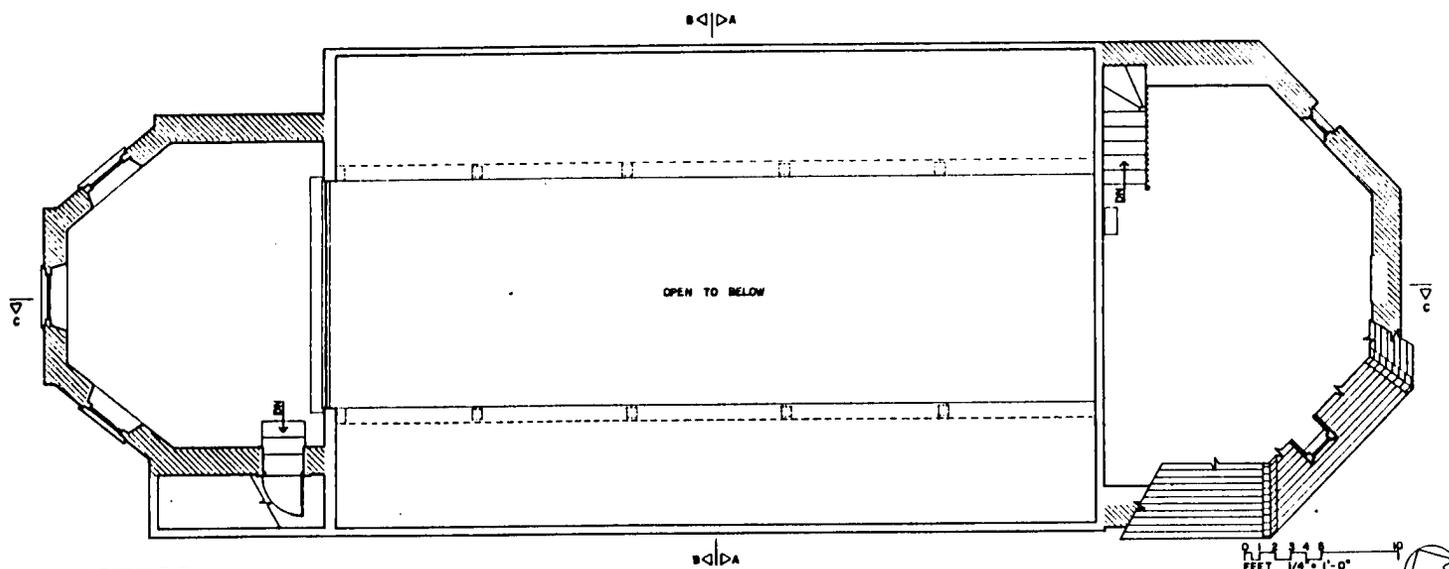

SECOND FLOOR PLAN

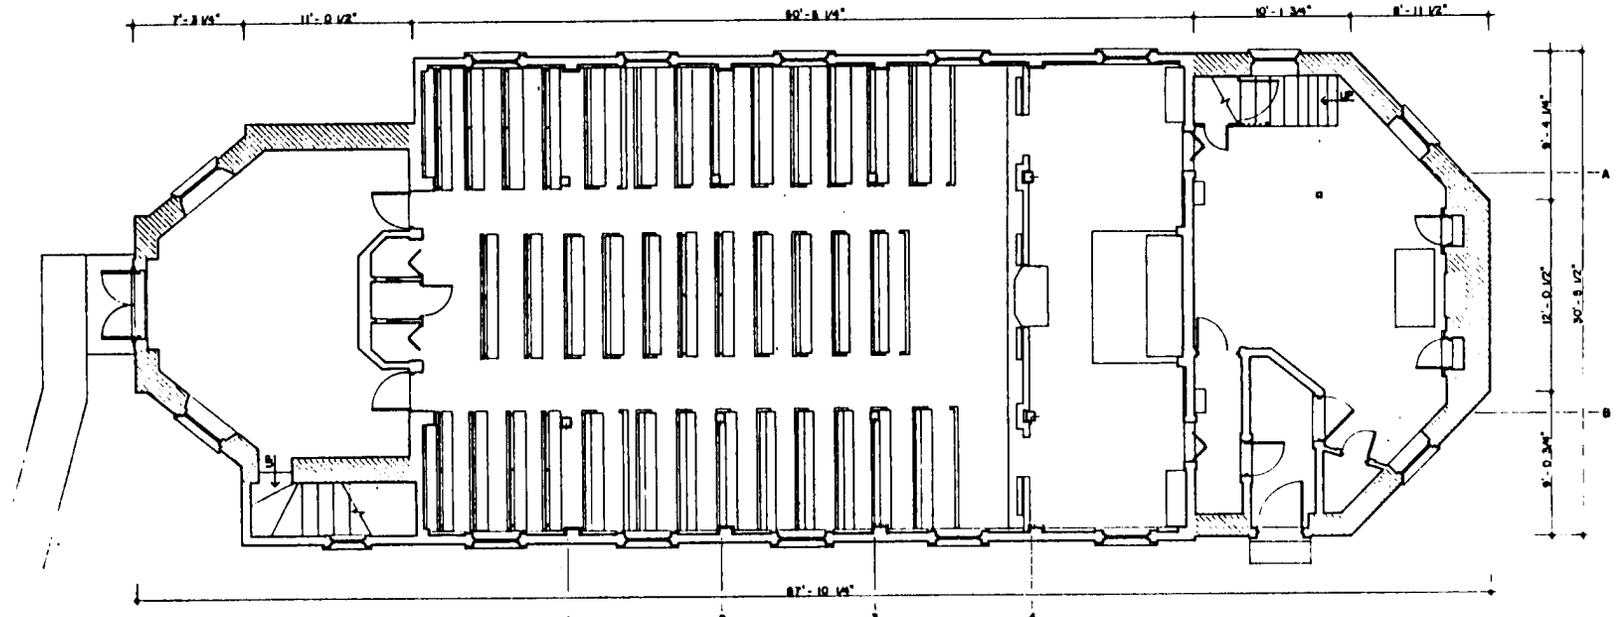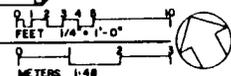

FIRST FLOOR PLAN

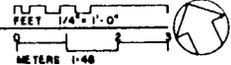

$3'-0 1/2''$
 $6'-0 1/2''$
 $11'-3 1/2''$
 $8'-8 3/4''$
 $6'-8 3/4''$

$7'-8 1/2''$ $11'-0 1/2''$ $82'-8 1/4''$ $10'-1 3/8''$ $8'-11 1/2''$

$8'-0 3/4''$ $12'-0 1/2''$ $8'-8 1/4''$
 A
 $30'-8 1/2''$
 B

1 2 3 4

82'-10 1/4''

DRAWN BY: ROBERT S. LORENZO © P
 CHECKED BY: ARCHITECTURAL UNIT
 DATE: 11/11/08

ST. FRANCIS XAVIER CHURCH
 KEETOWN
 ST. MARY'S COUNTY
 MARYLAND


HISTORIC AMERICAN
 BUILDINGS SURVEY
 SHEET 58 OF 60

SM-58

CUT PLAN LEVEL PLAN

SCALE: 1/4" = 1'-0"


CALLLED NORTH

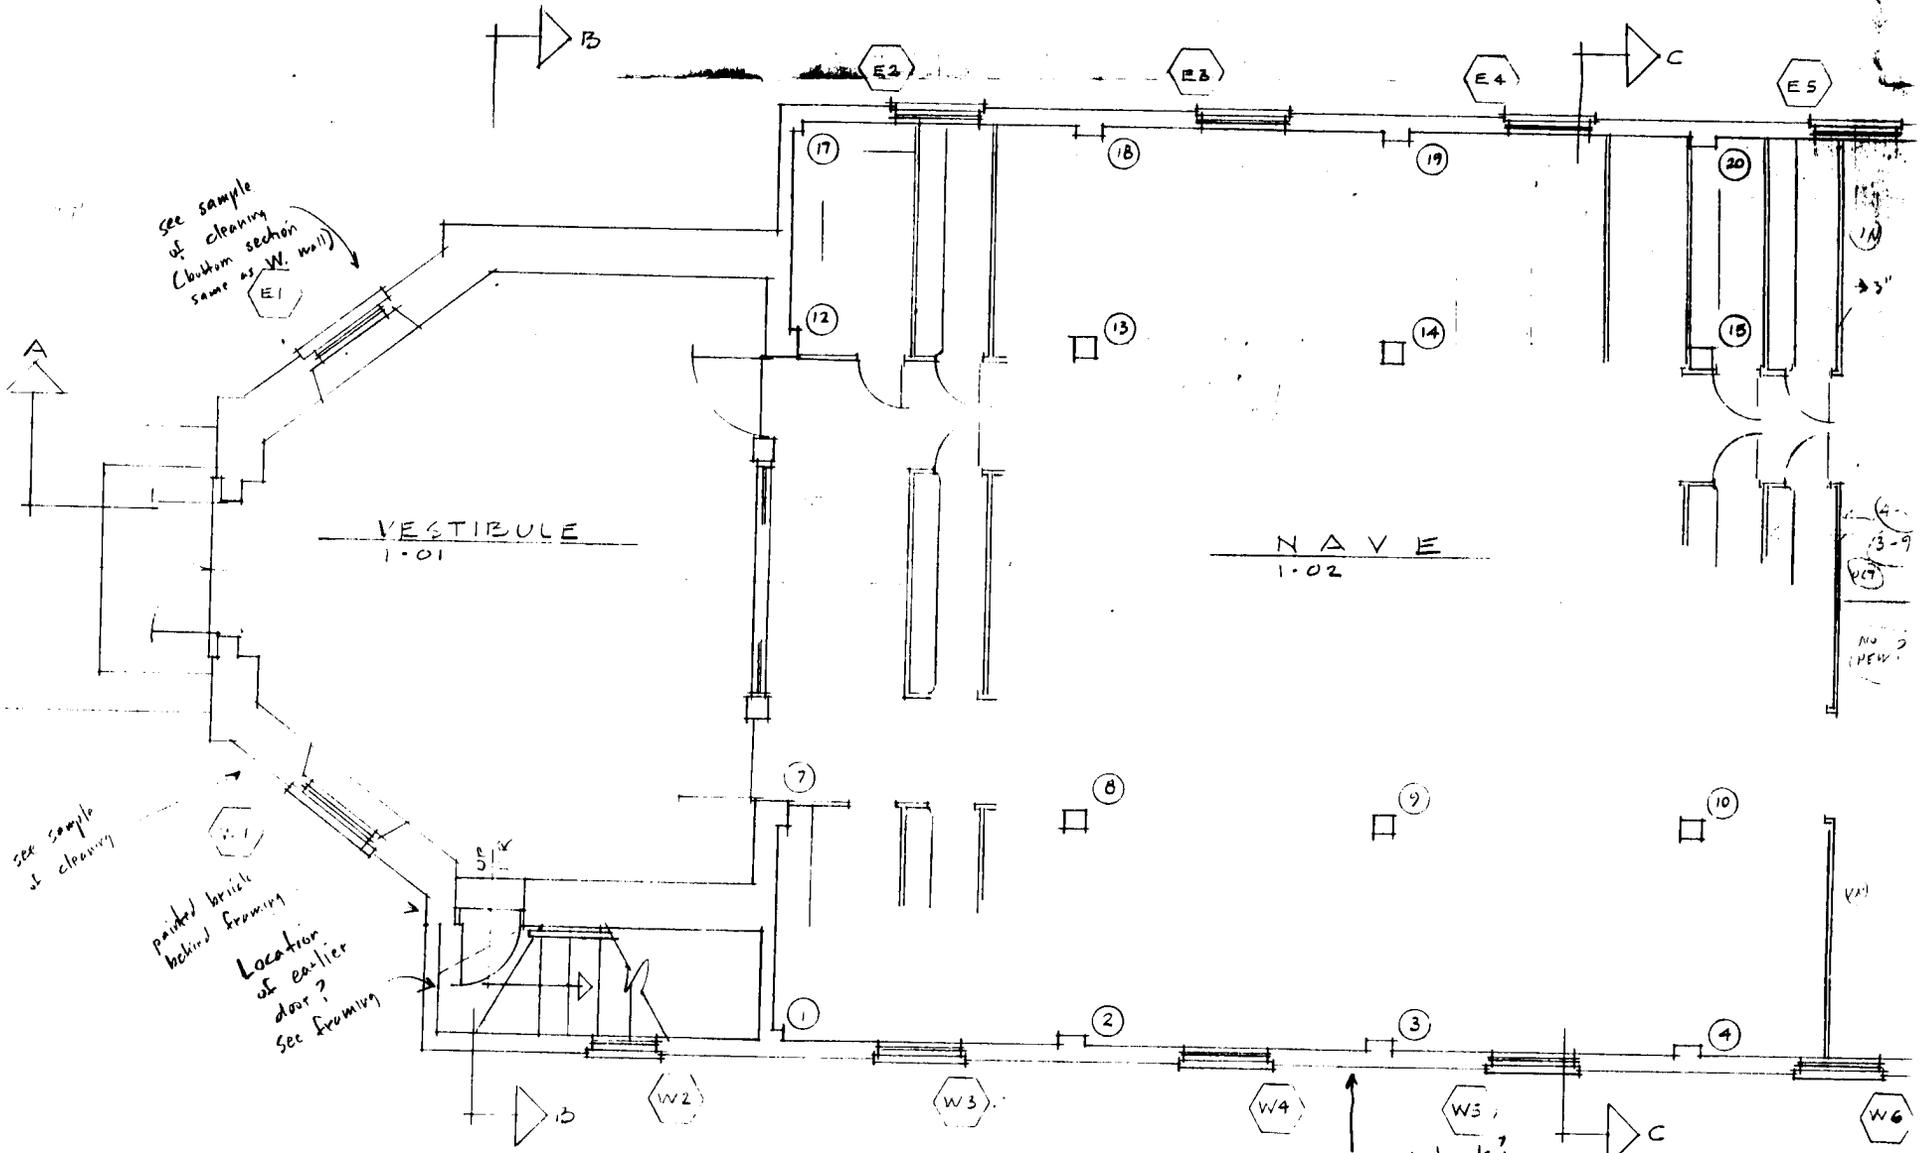

FLOOR PLAN

SCALE: 1/4" = 1'-0"


CALLLED NORTH

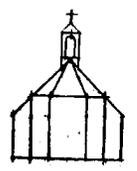

RESTORATION OF
SAINT FRANCIS XAVIER CHURCH AND NEWTOWN MANOR
 Route 2, Box 50, Leonardtown, Maryland 20650

for
THE MOST REVEREND JAMES A. HICKEY, D.D.
 ARCHBISHOP OF WASHINGTON

SM-58

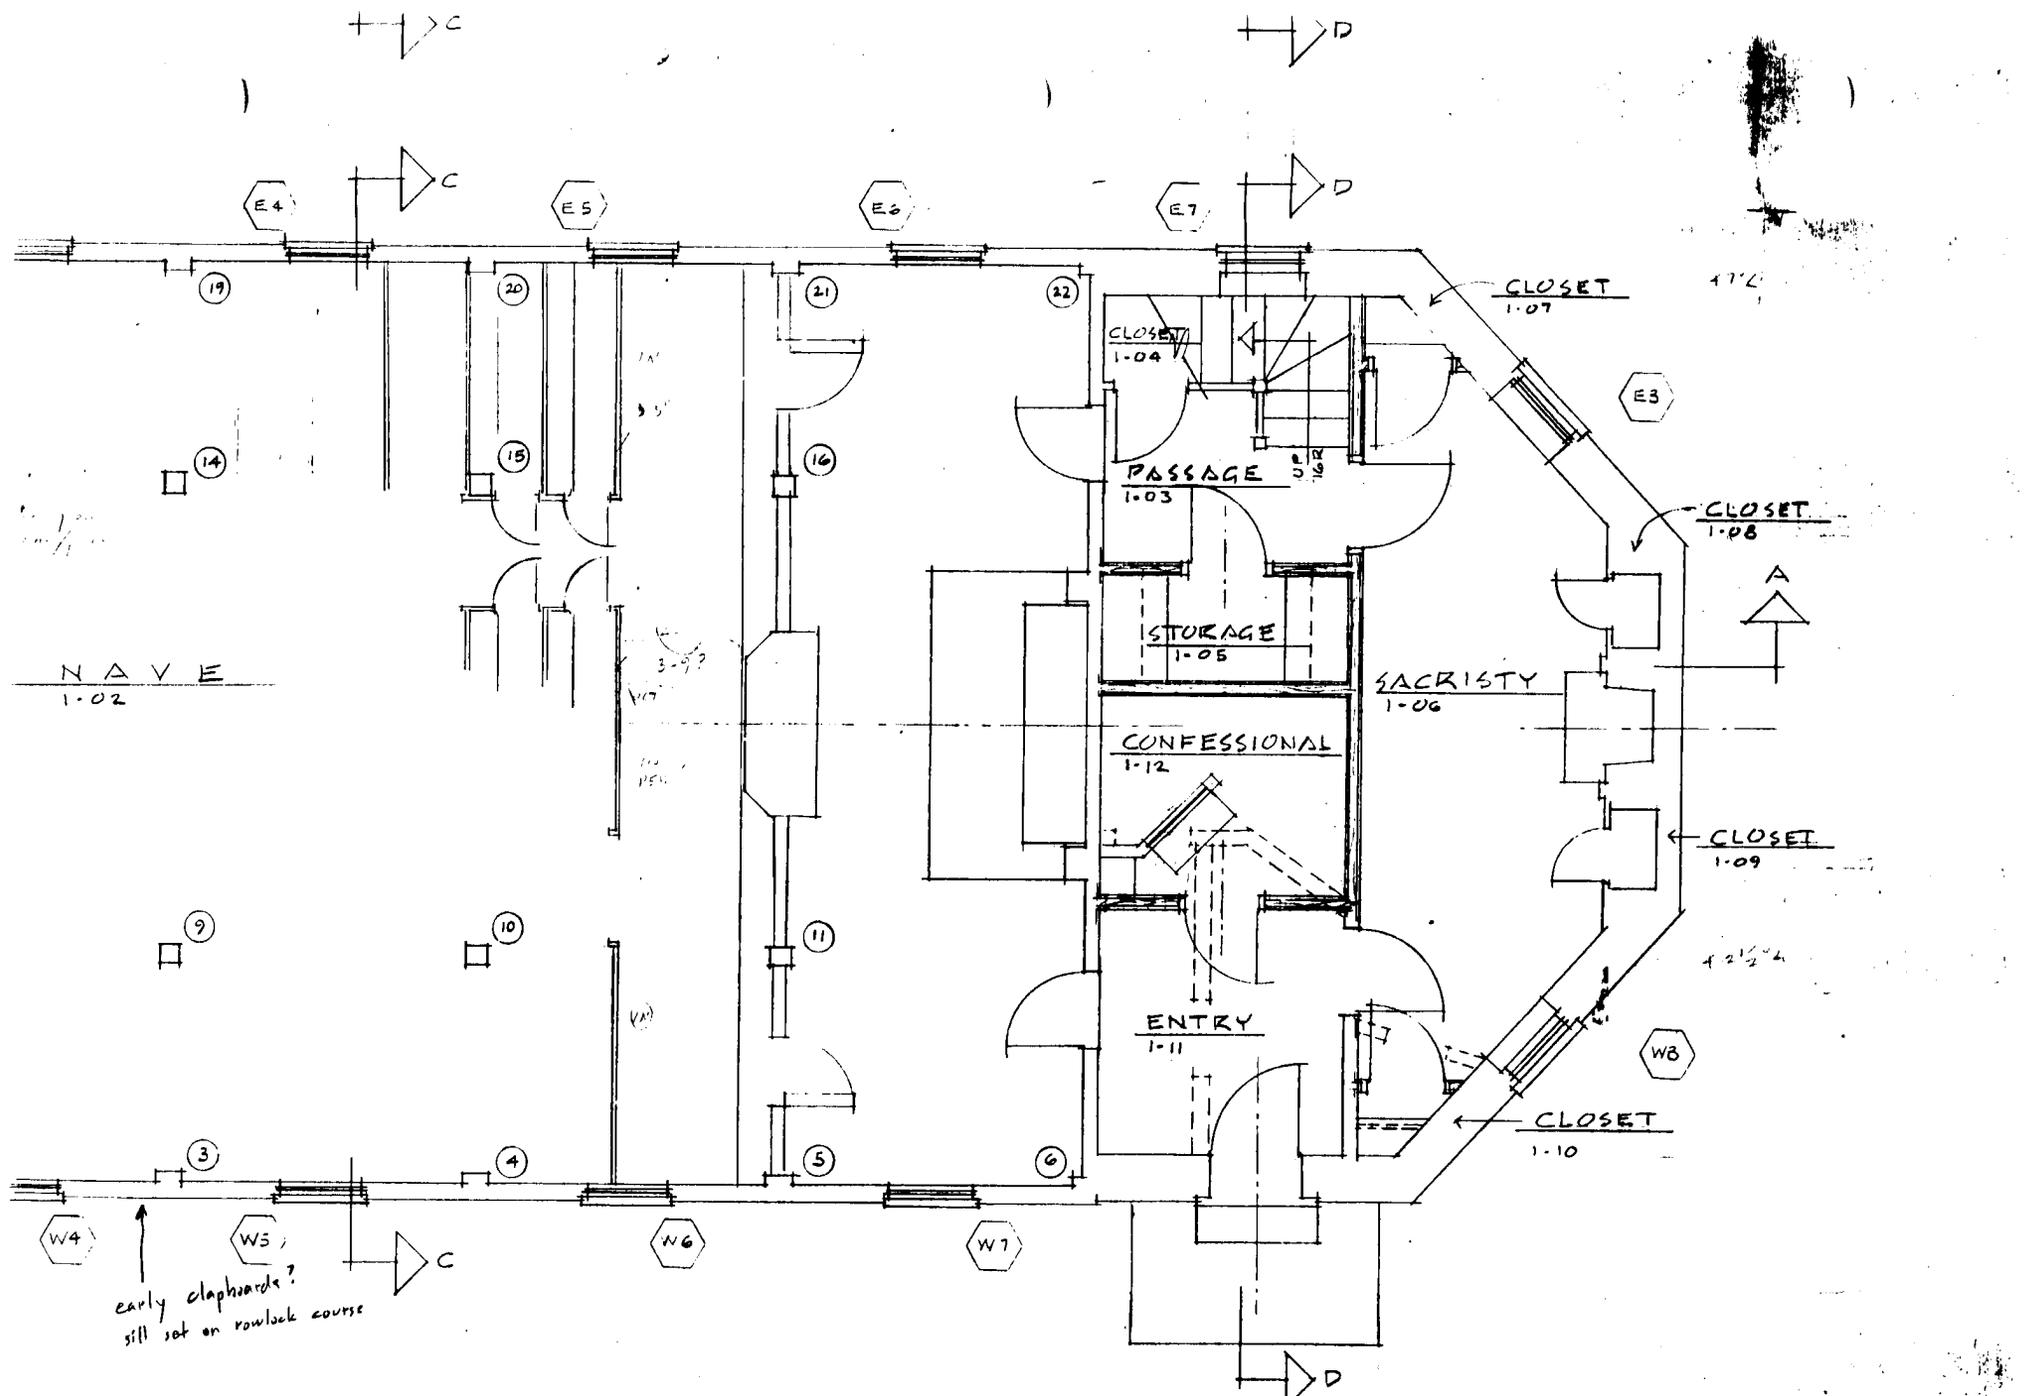


N OF
AND NEWTOWN MANOR
 own, Maryland 20650
MES A. HICKEY, D.D.
 WASHINGTON



MICHAEL F TROSTEL, AIA
 Architect
 1307 Bolton Street
 Baltimore, Maryland 21217


JEROME LAMPRETT
 16 West...
 Baltimore, Maryland 212


SM-58











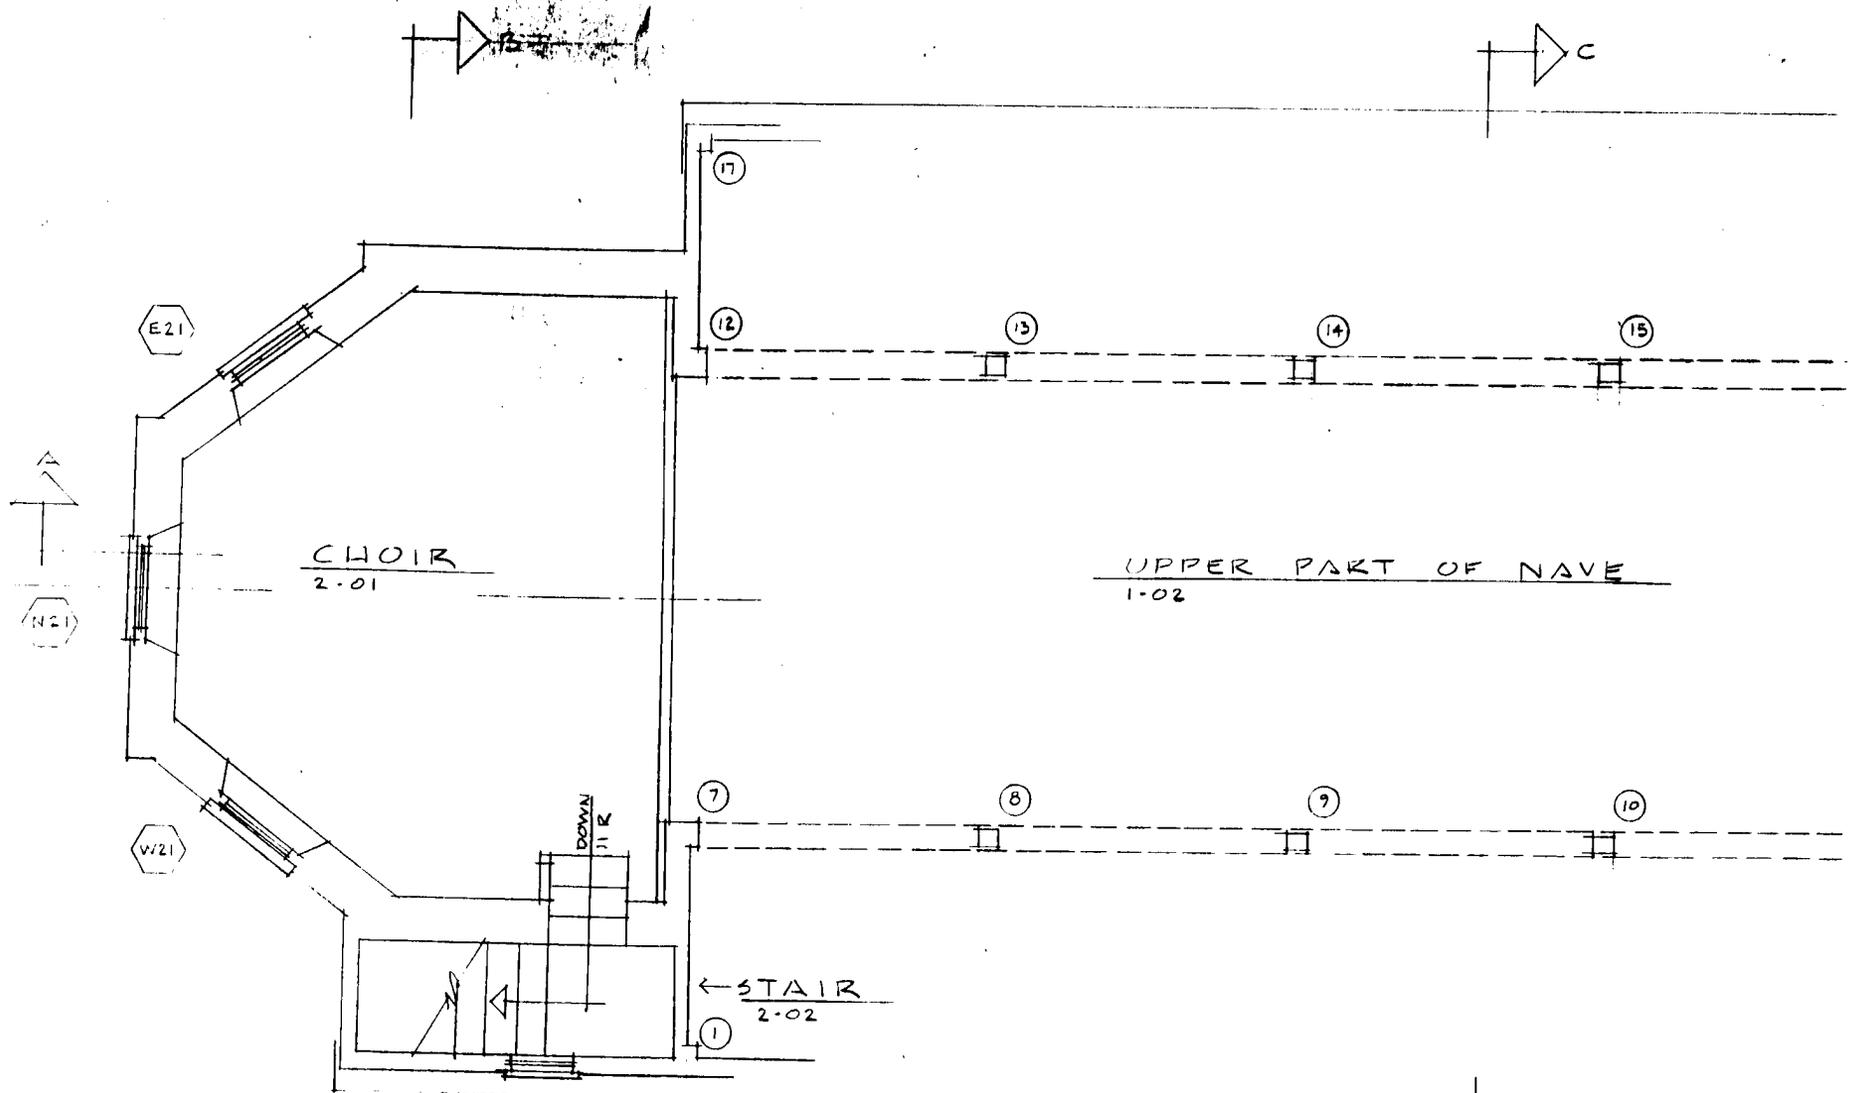


UPPER LEVEL PLAN
 SCALE: 1/4" = 1'-0"
 CALLED NORTH 


SM-58
 St. Francis Xavier Church
 Floor Plans by Michael Trostel

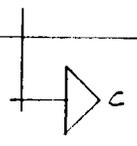

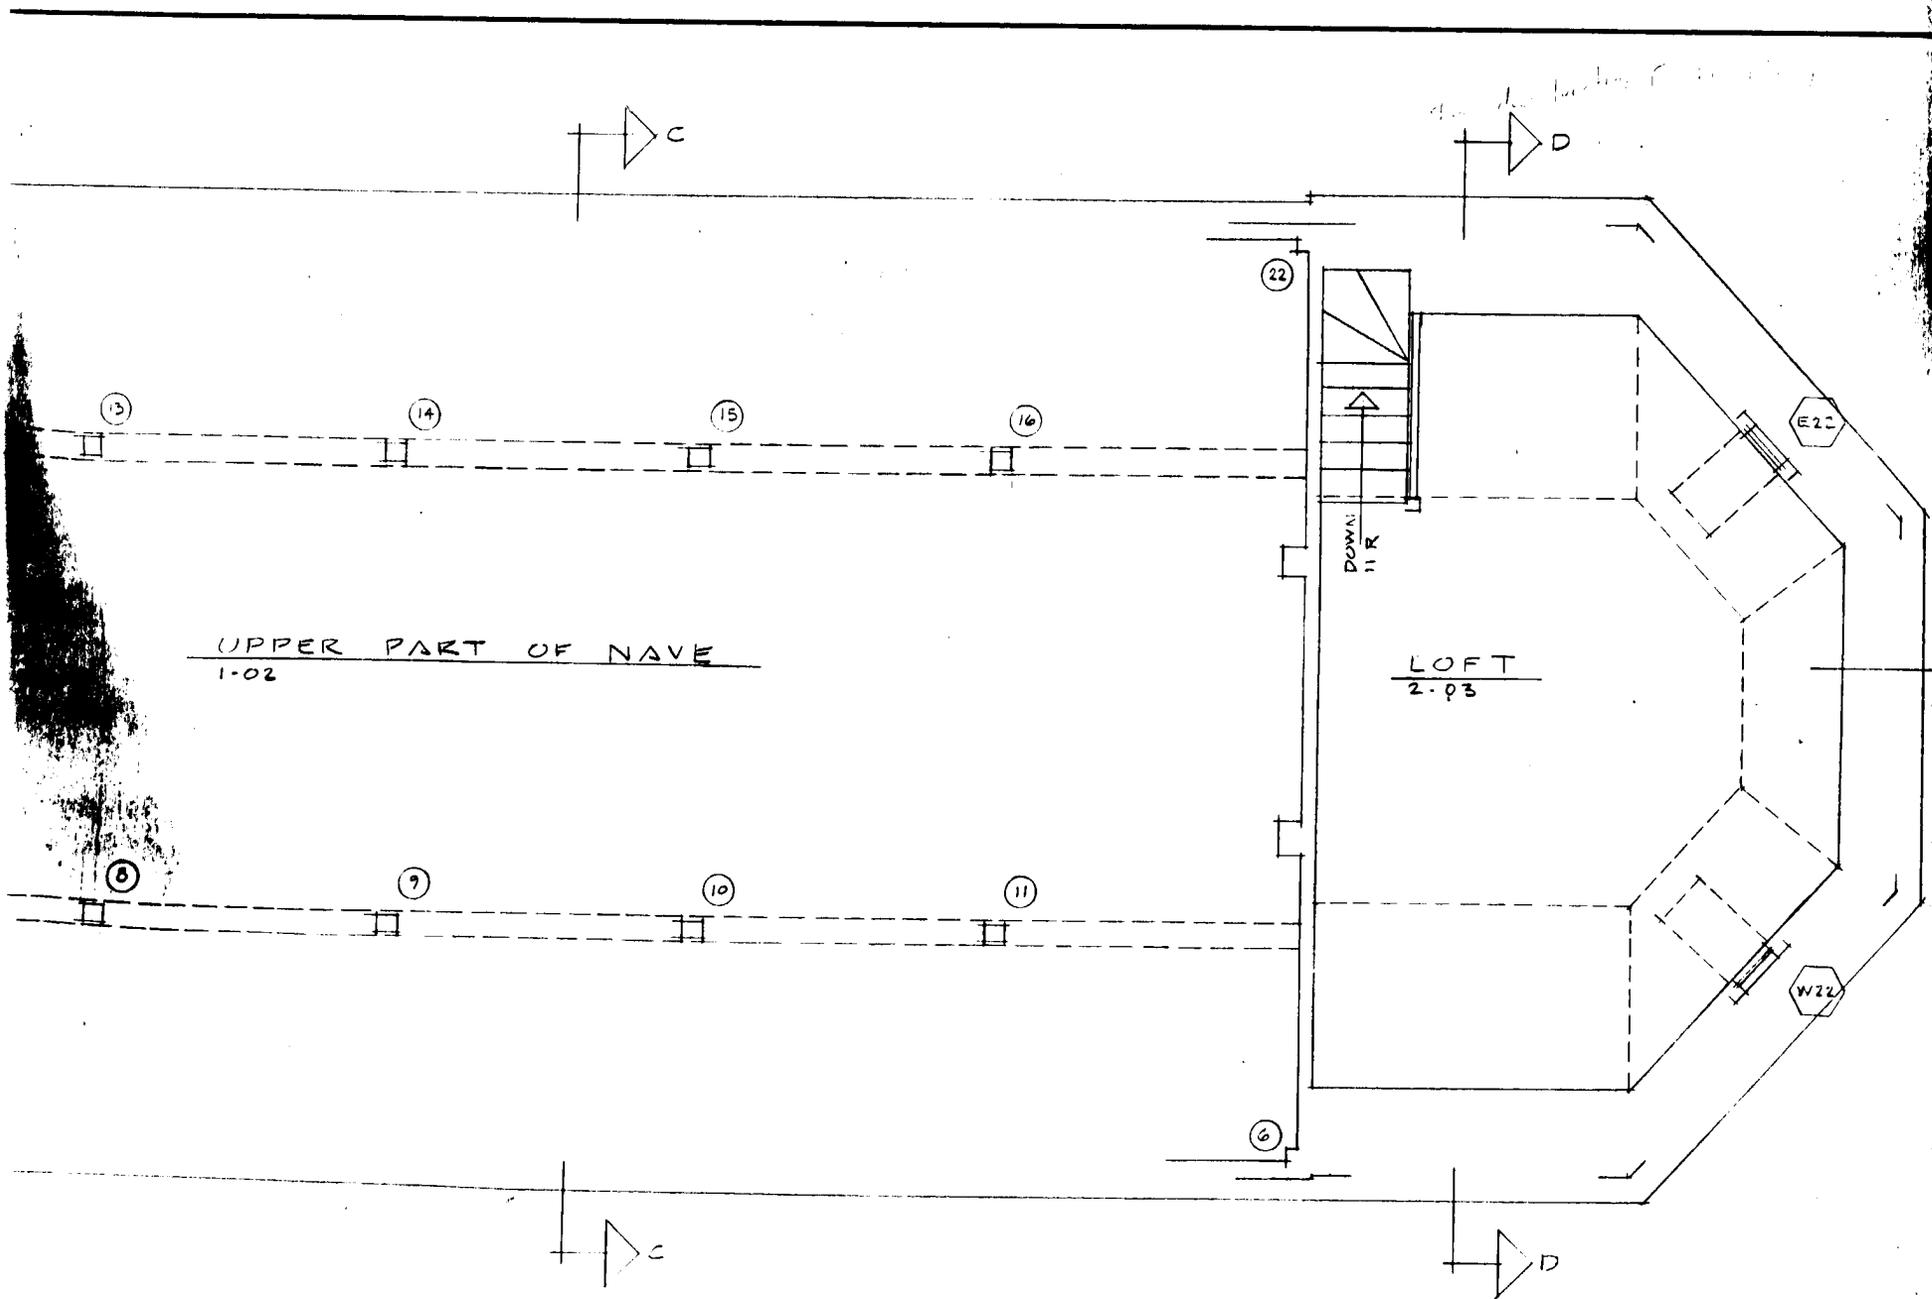

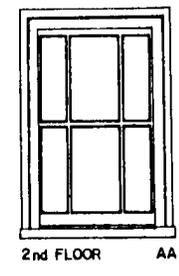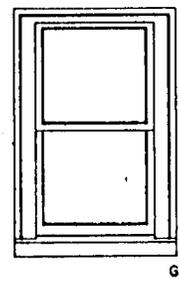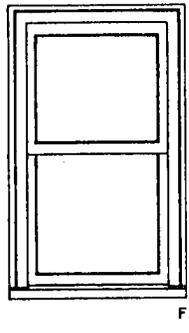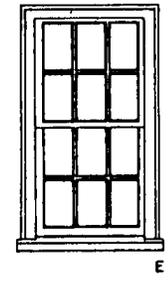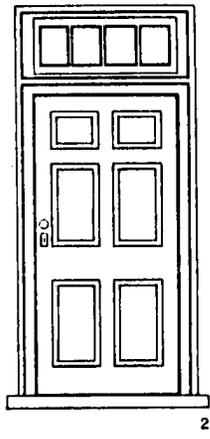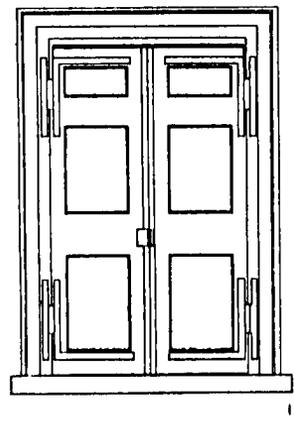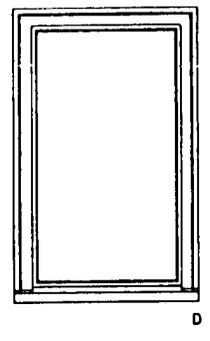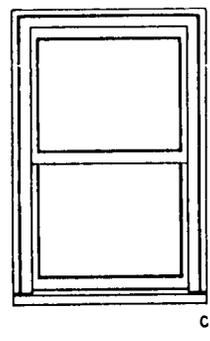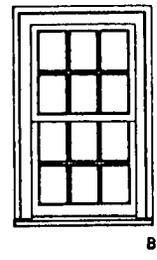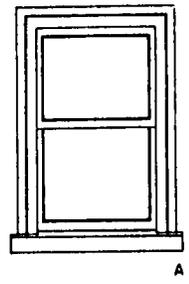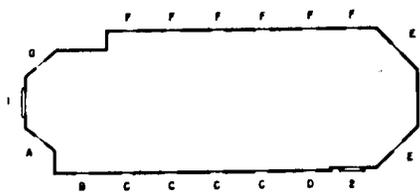


WINDOW & DOOR DETAILS

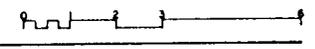


DRAWING BY: M. REBAT, ARCHT. MARYLAND
 PROJECT NO. 27
 DATE: 1958
 HISTORIC AMERICAN BUILDINGS SURVEY
 ST. FRANCIS XAVIER CHURCH
 ST. MARY'S COUNTY, MARYLAND


SM-58

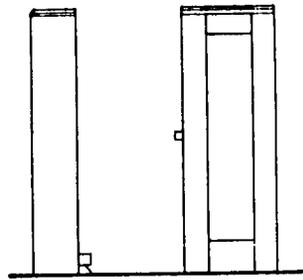


PEW DETAIL SIDE ELEVATION

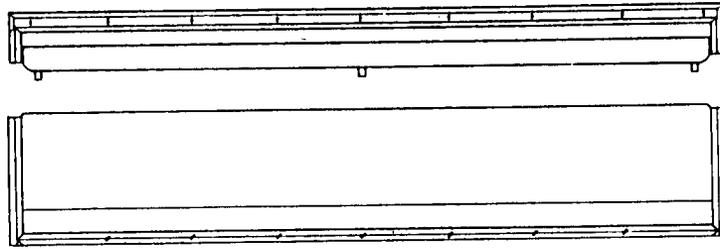


PEW DETAIL PLAN

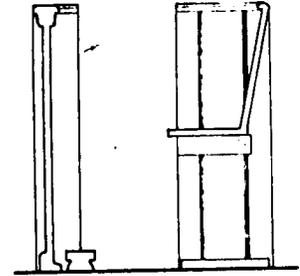

PEW DETAIL SECTION

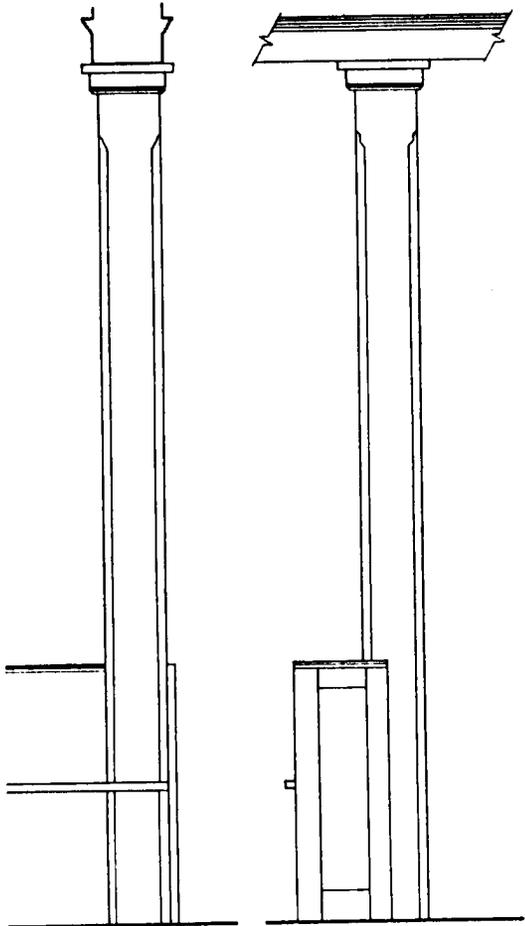

TYPICAL COLUMN DETAIL

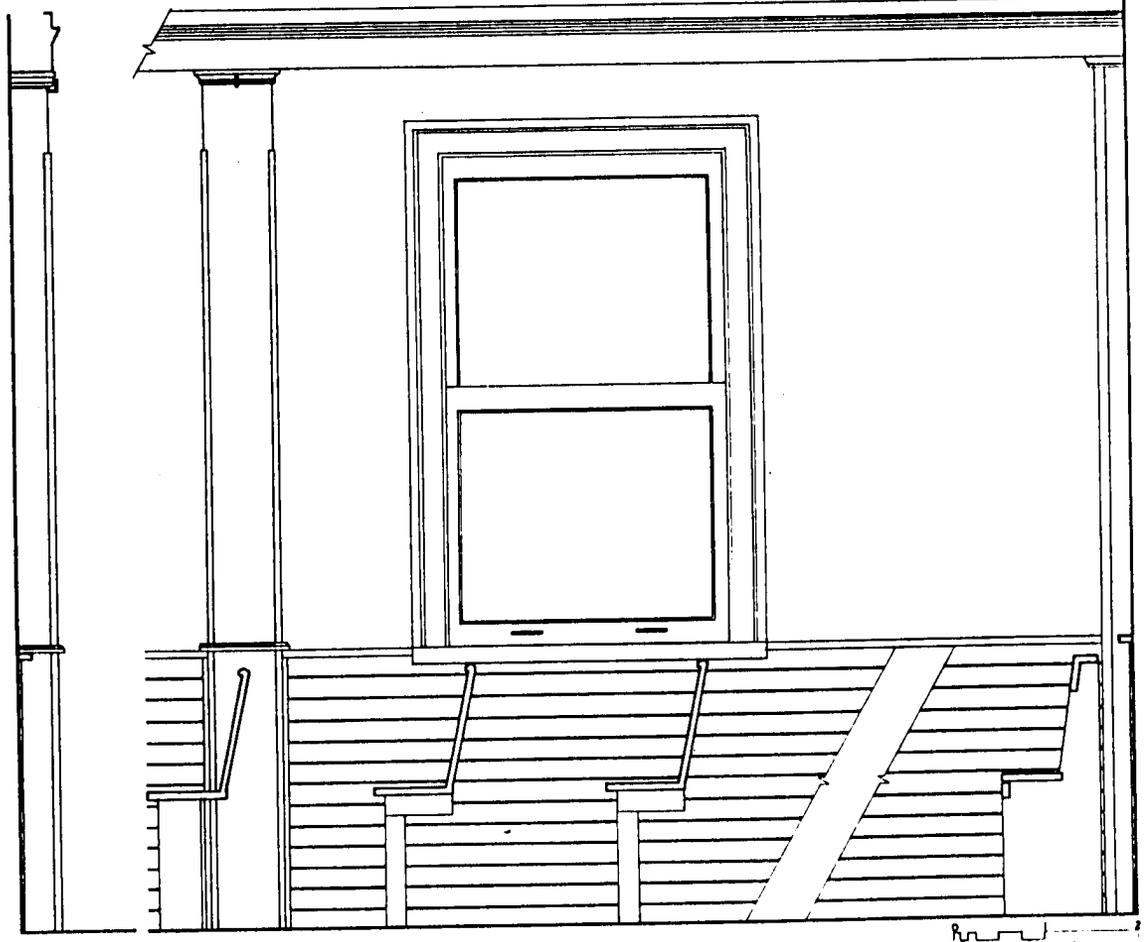

TYPICAL BAY and PILASTER DETAIL

FEET 1/2" = 1'-0"

DRAWING NO. 514-58
 ARCHITECT: KATSUHIKO MURAMOTO
 PROJECT: ST. FRANCIS XAVIER CHURCH
 LOCATION: ST. MARY'S COUNTY, MARYLAND
 DATE: 1988


514-58

ST. FRANCIS XAVIER CHURCH



— NEWTOWN - ST. MARY'S COUNTY - MARYLAND —

ST. FRANCIS XAVIER CHURCH IS THOUGHT TO BE THE OLDEST CATHOLIC CHURCH IN CONTINUOUS USE IN ENGLISH AMERICA. THE NAVE AND SANCTUARY ARE HOUSED IN A RECTANGULAR, SINGLE STORY, WOOD-FRAME STRUCTURE BUILT IN 1776. THE NAVE CEILING IS FORMED BY A CENTRAL BARREL VAULT FLANKED BY TWO SMALLER VAULTS AND INTERSECTED BY A HALF DOME OVER THE ALTAR. SEMI-OCTAGONAL, TWO-STORY BRICK APSES WERE ADDED AT EACH END OF THE NAVE IN 1787. THE NORTHERN APSE HOUSES THE VESTIBULE, WITH A CHOIR LOFT AND BELL TOWER ABOVE. THE SOUTHERN APSE CONTAINS THE SACRISTY, WITH A FINISHED ATTIC ABOVE. IN 1974, DUE TO FOUNDATION SETTLEMENT AND DETERIORATION OF THE PLASTER VAULTS, SERVICES WERE MOVED TO THE ADJACENT PARISH HALL UNTIL FUNDS ARE AVAILABLE FOR REPAIR. THE CONGREGATION HOPES TO COMPLETELY RESTORE THE CHURCH.


THIS PROJECT WAS UNDERTAKEN BY MEMBERS OF THE GRADUATE COURSE "RESTORATION OF HISTORIC BUILDINGS" IN THE DEPARTMENT OF ARCHITECTURE AND PLANNING, SCHOOL OF ENGINEERING AND ARCHITECTURE, THE CATHOLIC UNIVERSITY OF AMERICA. FUNDING WAS PROVIDED BY THE SCHOOL AND AN ANONYMOUS FACULTY MEMBER. AS A RESULT OF THIS EFFORT, PHOTOGRAPHS, HISTORICAL BACKGROUND, REPAIR AND RESTORATION INFORMATION, AND A LIST OF POSSIBLE FUNDING SOURCES, AS WELL AS MEASURED DRAWINGS, WERE PREPARED TO SERVE AS THE BASIS FOR THE COMPLETE RESTORATION OF THE CHURCH. THOSE PARTICIPATING IN THE PROJECT WERE: JAMES WOOD BURCH, FAIA (LECTURER), ENIYE-MASON BRAIDE, JOHN CZARNECKI, M. RESAT GECIT, MAHLON G. GUTHRIE, JAMES HANLEY, PETER HELMES, STEPHEN JENKINS, PEDRO A. JUANPERE, GARY J. KLACIK, ELIZABETH MARQUES, DANIEL E. MARTIN, ANTONIO J. MATTA, KATSUHIKO MURAMOTO, ROBERT S. OBERNREDER, JEREMIAH J. REGAN, ISRAEL L. ROZENTAL, AND STEPHEN A. SUTTON.

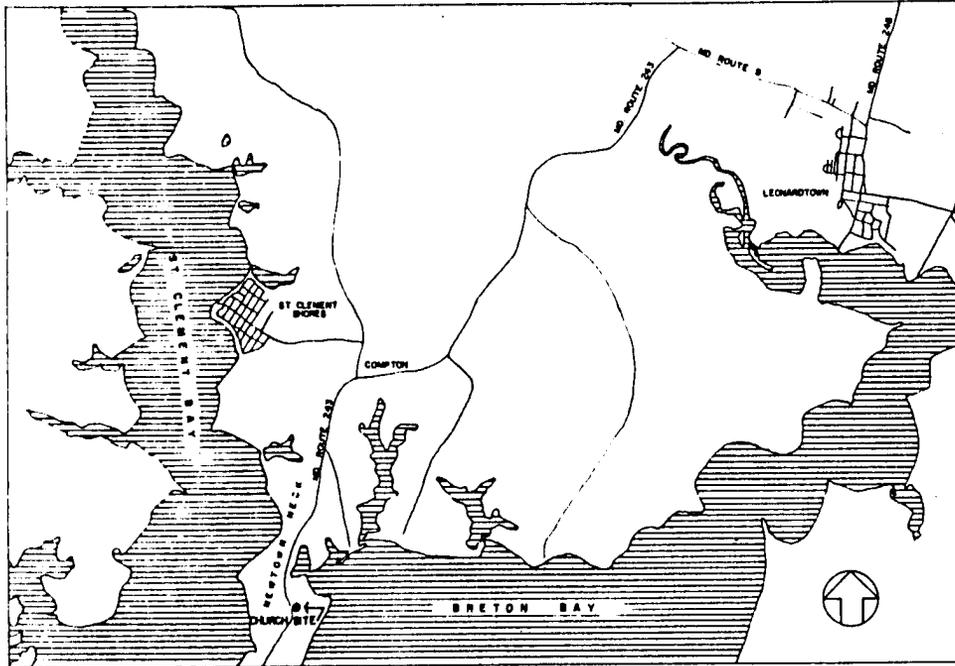

LOCATION MAP

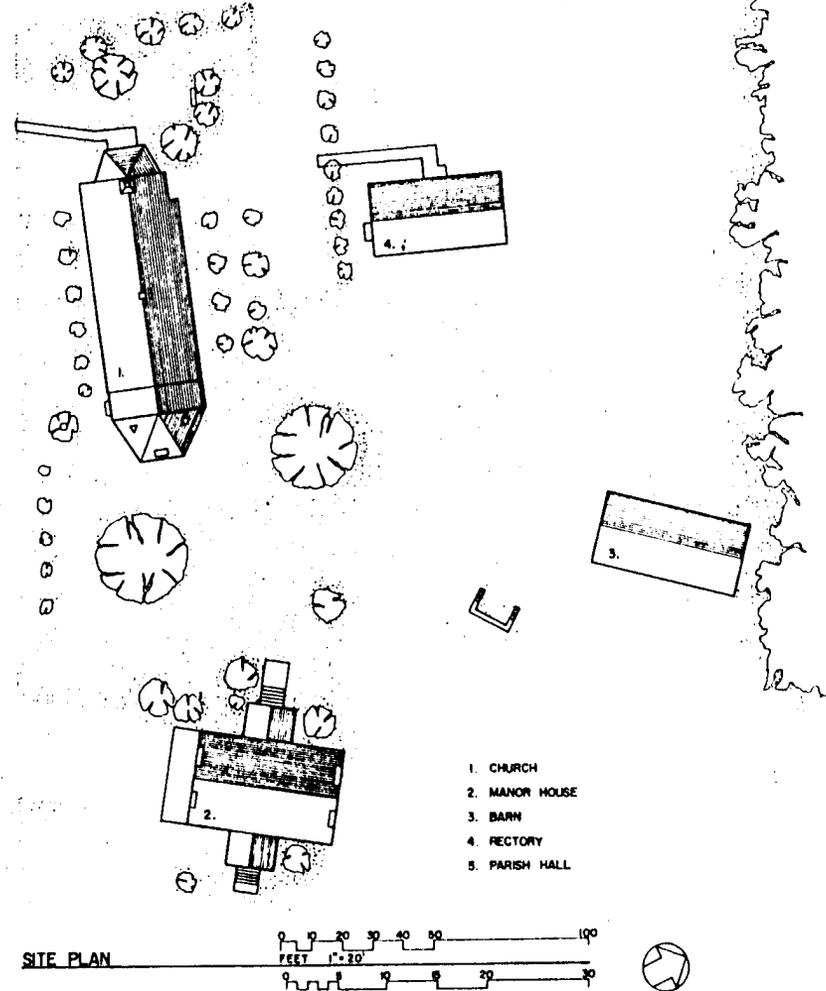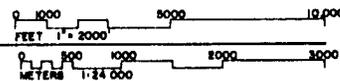

SITE PLAN

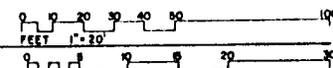

- 1. CHURCH
- 2. MANOR HOUSE
- 3. BARN
- 4. RECTORY
- 5. PARISH HALL

HISTORIC AMERICAN BUILDINGS SURVEY
 ST. FRANCIS XAVIER CHURCH
 NEWTOWN - ST. MARY'S COUNTY - MARYLAND
 DRAWN BY: JEREMIAH REGAN

SM-58



349 880 000 FEET 350 42'30" ROAD ENDS 1 MI. **ST CLEMENTS ISLAND** (BLANCKTON) 5660 11 NW 353 354
SM-58 SCALE 1:24 000 **LEONARDTOWN QUAD**
 1 0 1000 2000 3000 4000 5000 6000 7000 FEET
 1 5 0 1 KILOMETER
 CONTOUR INTERVAL 10 FEET
 MN GN
 7° 12' 1.03"

LEONARDTOWN QUADRANGLE
 USGS 7.5 minute map (Marvian)
 scale: 1" = 24,000'
 1963

lat. $38^{\circ} 15' 23''$
 long. $76^{\circ} 42' 05''$

ST. FRANCIS XAVIER
 CHURCH and NEWTOWN
 MANOR HOUSE

lat. $38^{\circ} 15' 15''$
 long. $76^{\circ} 42' 05''$

lat. $38^{\circ} 15' 23''$
 long. $76^{\circ} 41' 55''$

lat. $38^{\circ} 15' 15''$
 long. $76^{\circ} 41' 55''$

(BLAKISTON ISLAND)
 5660 II NW
 SCALE 1:24,000

ROAD ENDS 1 MI.




(741)

(11)

C
L
E
M
E
N
T

B
A
Y

B
R

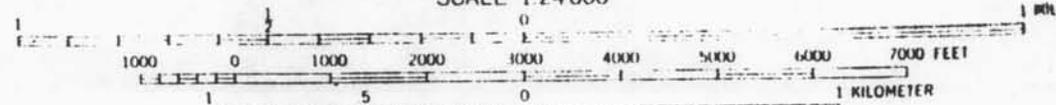

CONTOUR INTERVAL 10 FEET



SM-58 116% P.126

St. Francis Xavier Church, LEONAROTOWN,

SA-58

Inventory

Old Newtown Church

John Frisbee

83%





Old Newtown Church -

St. Francis Xavier Church
SM-58



SM-58

St. Francis Xavier Church + Cemetery

St. Mary's County, Md


Kirk Rancetta

Md SHPO

Nov/99

W elevation

1 of 3

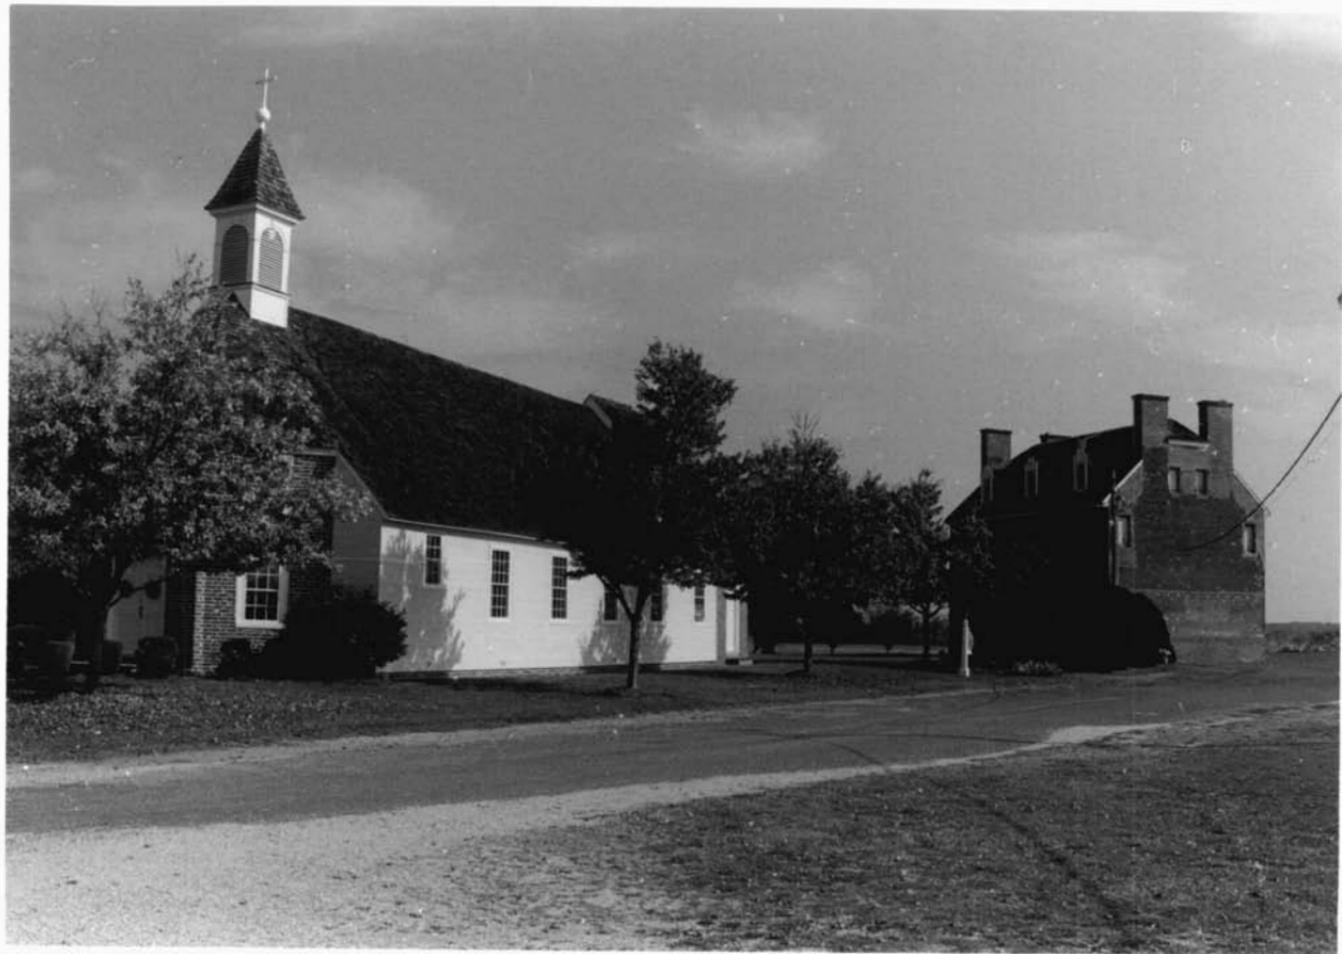

SM-58

St. Francis Xavier Church + Cemetery

St. Mary's County, Md

Kirk Ranzetta

Md SHPO

Nov/99

W + S elevations

2 of 3



SM-58

St. Francis Xavier Church + Cemetery

St. Mary's County, Md

Kirk Runzetta

Md SFPD

Nov 1999

Looking E

1 of 3



SM-58

MARYLAND HISTORICAL SOCIETY
201 W. Monument Street
Baltimore, MD 21201

This photograph is not to be reproduced or
distributed without permission of the Director.

Subject ST FRANCIS XAVIER CHURCH

Locality ST. MARY'S CO., Md.

Date photographed _____ Negative size 8X10

Photographer _____

Accession number _____



Please Credit to:

Maryland Historical Trust
2525 Riva Road
Annapolis, MD. 21401

NR

St. Francis Xavier, S.

S.M. -58



SM-58

pg 25

St. Francis Xavier Church
St. Mary's County, Maryland

Date: 1970 *SM-58*
Photographer: Michael Bourne



— 501-58
St. Xavier Church —



Francis Xavier's Church, St. Mary's Church

SM-58

St Francis Xavier Church

Richard Weeks, 1969