

United States Department of the Interior
Heritage Conservation and Recreation Service

For HCRS use only

National Register of Historic Places
Inventory—Nomination Form

received

date entered

See instructions in *How to Complete National Register Forms*
Type all entries—complete applicable sections

1. Name

historic Moses Brown House

and or common Harvest Farm

2. Location

street & number ⁶⁷⁰⁴/~~7604~~ Ridge Road not for publication

city, town Elderburg X vicinity of congressional district Sixth

state Maryland code 24 county Carroll code 013

3. Classification

Category	Ownership	Status	Present Use
<input type="checkbox"/> district	<input type="checkbox"/> public	<input checked="" type="checkbox"/> occupied	<input type="checkbox"/> agriculture
<input checked="" type="checkbox"/> building(s)	<input checked="" type="checkbox"/> private	<input type="checkbox"/> unoccupied	<input type="checkbox"/> commercial
<input type="checkbox"/> structure	<input type="checkbox"/> both	<input type="checkbox"/> work in progress	<input type="checkbox"/> educational
<input type="checkbox"/> site	Public Acquisition	Accessible	<input type="checkbox"/> entertainment
<input type="checkbox"/> object	<input type="checkbox"/> in process	<input checked="" type="checkbox"/> yes: restricted	<input type="checkbox"/> government
	<input type="checkbox"/> being considered	<input type="checkbox"/> yes: unrestricted	<input type="checkbox"/> industrial
		<input type="checkbox"/> no	<input type="checkbox"/> military
			<input type="checkbox"/> museum
			<input type="checkbox"/> park
			<input checked="" type="checkbox"/> private residence
			<input type="checkbox"/> religious
			<input type="checkbox"/> scientific
			<input type="checkbox"/> transportation
			<input type="checkbox"/> other:

4. Owner of Property

name Mrs. Ethel Cable

street & number 6704 Ridge Road

city, town Elderburg vicinity of state Maryland 21784

5. Location of Legal Description

courthouse, registry of deeds, etc. Carroll County Office Building

street & number

city, town Westminster state Maryland

6. Representation in Existing Surveys

title has this property been determined eligible? ___ yes ___ no

date ___ federal ___ state ___ county ___ local

depository for survey records

city, town state

7. Description

CARR-653

Condition		Check one	Check one	
<input type="checkbox"/> excellent	<input type="checkbox"/> deteriorated	<input type="checkbox"/> unaltered	<input checked="" type="checkbox"/> original site	
<input checked="" type="checkbox"/> good	<input type="checkbox"/> ruins	<input checked="" type="checkbox"/> altered	<input type="checkbox"/> moved	date _____
<input type="checkbox"/> fair	<input type="checkbox"/> unexposed			

Describe the present and original (if known) physical appearance

The Moses Brown House stands on the westerly side of Ridge Road about one mile south of its intersection with Liberty Road, State Route 26, near Eldersburg in southeastern Carroll County.

The house consists of two three bay sections: a circa 1785 2½ story log structure with a symmetrical facade and steeply pitched gable roof to which is attached a circa 1814 2½ story stone building with the entrance in the south bay and low gable roof. The roof axis run east/west.

The log sections sit on a stone foundation and is capped by a standing seam metal roof. An internal brick-flued stone chimney pierces the south gable end of the roof. At the first floor level of the front (east) facade, the central door is flanked by two 6/6 windows with original paneled shutters, but late 19th century 2/2 sashes. The wall here has been plastered and whitewashed. Windows on the second floor are aligned, also 6/6 and louvered shutters. On the south facade, a nearly centrally placed door offers access into the house. The southwest corner of the first story is now covered by a one-story pantry built as part of the shed roofed porch which now stretches around the west, south and east facades. Except for another 6/6 window near the ridge of the roof, the south facade is blank. The rear (west) elevation of the first story is also obscured by an addition built under the porch at the southwest corner. This board and batten addition also is storage space. With this addition, now only the central door and flanking north window can be seen. On the second story of the west side, two 6/6 windows with original shutters are found in the outer bays. The entire section is covered with late 19th century weatherboarding with corner boards.

The stone section was constructed in 1814. The front facade is also three bays in width, and is notable for its huge doorway opening, with deep paneled reveals and four light transom. Voussoired lintels and cut stone sills are present here, as well as in all windows. First floor windows are 12/12 lights, and retain original shutters (each of which are divided into 3 raised panels. Windows on the second story are smaller, with only 8/6 lights. A simple boxed cornice marks the intersection of roof and walls.

The north elevation of the house is unbroken by any windows, except in the gable. At this point two easement windows of four lights each flank the massive internal stone end chimney. Between these windows is a slate block with the initials "MB" (for Moses Brown, who had the house built) and the date "1814", the year this stone section of the house was erected. The rear (western) elevation, like the front facade, also consists of three bays. Fenestration is identical, except that a single 6/6 window is found at the southwest corner, between the first and second floor level and lights the stairs. The doorway in the westernmost bay is also sheltered by an extension of the porch from the log portion of the house. A bulkhead can be found at the northwest corner. All basement windows on this and the front facade originally had horizontal diamond shaped bars. All now have replacement outer windows and are blocked.

SEE CONTINUATION SHEET #1.

UNITED STATES DEPARTMENT OF THE INTERIOR
HERITAGE CONSERVATION AND RECREATION SERVICE

FOR HCRS USE ONLY

RECEIVED

DATE ENTERED

**NATIONAL REGISTER OF HISTORIC PLACES
INVENTORY -- NOMINATION FORM**

Moses Brown House
Carroll County

CONTINUATION SHEET Maryland ITEM NUMBER 7 PAGE 1

(DESCRIPTION, continued)

The first floor plan of the log section consists of two rooms with a partition wall running north to south between them.

A simple boxed corner stair leads to the bedrooms above. Two 4-paneled doors, both original with H-L hinges, lead to the second floor and to storage space under the stair.

On the second floor of the log house, the original three room arrangement was altered by the removal of a partition and the conversion of a room into a bathroom. The boxed stair continues into the attic. The southwest corner contains a fireplace which has no mantelpiece or surround. The only other features of note are a simple chairrail and an original window opening on the north wall which was blocked and converted for shelves when the stone section was added.

The interior of the stone section has a side hall and one large parlor on the first floor and a hall and three original six panel doors (one at each end and one under the staircase giving access to the basement) and a simple but well proportioned balustrade on the stair case. The exterior doors have cast-iron carpenter locks. The balustrade has a classically influenced turned newel, square balusters, and round handrail. The staircase has open ends, ogee decoration on the step-ends, and simple panels with flat fields forming the wall underneath. The staircase is open to the attic.

The parlor on the first floor is the largest and most decorated of all the rooms in the house. It contains an interior fireplace flanked by low cabinets on the north wall and wide architrave trimmed windows with raised panel reveals on the east and west walls. The mantelpiece has double fluted half columns with bases and capitals supporting an Adam influenced frieze with beaded central and side oval panels below a strip of gauge-work moulding under the mantel shelf. The interior of the fireplace and the hearth were rebuilt in recent years.

The low cabinets flanking the fireplace have flat paneled doors and broad pilasters. The architrave chairrail in the room ties into the top of these cabinets. The only doorway into the room has the wide architrave trim as surrounding the windows and a six panel door with raised fields. All of the woodwork in this parlor appears to be original.

SEE CONTINUATION SHEET #2.

UNITED STATES DEPARTMENT OF THE INTERIOR
HERITAGE CONSERVATION AND RECREATION SERVICE

**NATIONAL REGISTER OF HISTORIC PLACES
INVENTORY -- NOMINATION FORM**

FOR HCRS USE ONLY

RECEIVED

DATE ENTERED.

Moses Brown House
Carroll County

CONTINUATION SHEET Maryland

ITEM NUMBER 7

PAGE 2

(DESCRIPTION, continued)

From the second floor stair landing, a long hallway running north to south leads one into three bedrooms. The largest of these takes up roughly half the area of the first floor parlor. This room has an original six panel entrance door with lock, a centrally placed mantel with reeded pilasters on bases, reeded shelf, and architrave trim. Particularly notable are the original "built-in" closets, also with original doors and locks, which flank the mantel. The other bedrooms also contain architrave moulding. The stairway on the southern wall of the hall, continues into another dogleg and into the attic.

The Moses Brown House is structurally sound and fairly original in condition with known major alterations being those mentioned in the above text.

All original outbuildings associated with the house have been removed. A dilapidated 20th century frame garage presently stands on the property and is scheduled to be razed.

ACREAGE JUSTIFICATION

The boundaries for the acreage included in this nomination are determined by those of the planned surrounding housing development in what was farmland. With the construction of this development, the boundaries will take on strong visual and physical qualities because of landscaping and the new buildings.

8. Significance

CARR-653

Period	Areas of Significance—Check and justify below			
<input type="checkbox"/> prehistoric	<input type="checkbox"/> archeology-prehistoric	<input type="checkbox"/> community planning	<input type="checkbox"/> landscape architecture	<input type="checkbox"/> religion
<input type="checkbox"/> 1400-1499	<input type="checkbox"/> archeology-historic	<input type="checkbox"/> conservation	<input type="checkbox"/> law	<input type="checkbox"/> science
<input type="checkbox"/> 1500-1599	<input type="checkbox"/> agriculture	<input type="checkbox"/> economics	<input type="checkbox"/> literature	<input type="checkbox"/> sculpture
<input type="checkbox"/> 1600-1699	<input checked="" type="checkbox"/> architecture	<input type="checkbox"/> education	<input type="checkbox"/> military	<input type="checkbox"/> social/
<input checked="" type="checkbox"/> 1700-1799	<input type="checkbox"/> art	<input type="checkbox"/> engineering	<input type="checkbox"/> music	<input type="checkbox"/> humanitarian
<input checked="" type="checkbox"/> 1800-1899	<input type="checkbox"/> commerce	<input type="checkbox"/> exploration settlement	<input type="checkbox"/> philosophy	<input type="checkbox"/> theater
<input type="checkbox"/> 1900-	<input type="checkbox"/> communications	<input type="checkbox"/> industry	<input type="checkbox"/> politics government	<input type="checkbox"/> transportation
		<input type="checkbox"/> invention		<input checked="" type="checkbox"/> other (specify)
				Local History

Specific dates Log section c.1785
 Stone block 1814

Builder Architect

Statement of Significance (in one paragraph)

SIGNIFICANCE

The Moses Brown House is significant as an example of late 18th early 19th century Carroll County architecture in transition both in style and in the status of the person for whom it was erected. The original section of this two part house is a two and a half story log structure which was erected about 1785 and is notable for the very high pitch of the roof, corner fireplaces (one of which retains an original mantelpiece) and much original extant simple Classical influenced woodwork (particularly the mantelpiece with the ogee frieze in the west first floor room.) As the owner prospered, the second portion of the house, a stone structure, was erected. Built about 1814 (the year recorded in the date stone), this stone section exhibits a volumetric and stylistic sophistication in woodwork found in few houses of this period in southeastern Carroll County.

HISTORY AND SUPPORT

The stone section of the house was erected for Moses Brown as indicated on the date stone on the north gable wall. The frame section is believed to have also been erected for him. Moses, who was born in 1768, was the son of Abel Brown, a prosperous farmer who had huge land holdings in the area (nearly 8,000 acres), and would have had the resources for building a structure such as the log house. Although simple in decoration, the log section exhibits definite aesthetic strivings (example: the ogee friezed mantelpiece) and a sense of permanency. As Brown prospered and his family grew (ten children), he more than doubled his living accommodations with a stone addition that continued the attention to design and construction found in the earlier house but now made more elaborate by his prosperity.

Each section of the house, even if considered separately, has the architectural integrity and significance worthy of National Register recognition. The imposing stone block exhibits a combination of elements that illustrate the transition between the Georgian and Federal styles in this region of Maryland. Overall massing, the 12/12 windows and carefully cut quoins are the most prominent elements that represent the Georgian style. Federal period stylistic elements can be seen through the use of a side hall floor plan, lofty volumetric proportions, and fine woodwork such as the Adamesque mantel that adorns the parlor.

The prosperity remained in the Brown family until 1839. From this period, the property has had several owners. The present owner acquired title in 1952 and named the property Harvest Farm. Since 1952, the house has been rented. The property is being subdivided for a housing development with the Moses Brown House to be sold separately.

9. Major Bibliographical References

CARR-653

Carroll Co, Land and Will Records, Co, Office Building, Westminster, Md.
"Maryland Genealogical Bulletin", Vol. 19, #1, (Winter, 1978), pgs. 16-20.
Scharf, J. Thomas. History of Western Maryland, 2 vols. Philadelphia:
Louis Everts, 1882, II, 874.

10. Geographical Data

Acreage of nominated property 0.94 acres

Quadrangle name Finksburg Quadrangle

Quadrangle scale 1:24000

UMT References

A

--	--	--	--	--	--	--	--	--	--

Zone Easting Northing

B

--	--	--	--	--	--	--	--	--	--

Zone Easting Northing

C

--	--	--	--	--	--	--	--	--	--

D

--	--	--	--	--	--	--	--	--	--

E

--	--	--	--	--	--	--	--	--	--

F

--	--	--	--	--	--	--	--	--	--

G

--	--	--	--	--	--	--	--	--	--

H

--	--	--	--	--	--	--	--	--	--

Verbal boundary description and justification

The property measures approximately 205' along Ridge Road and projects in a southerly direction 200' on the east side and 210' on the west, and 180' on the southerly end. The boundary is more precisely defined on the attached map labeled "Proposed Outsale of Part of the Ethel H. Cable Property" prepared in May, 1980 to a scale of 1"=100'.
List all states and counties for properties overlapping state or county boundaries

state code county code

state code county code

11. Form Prepared By

name/title Vernon J, Trescott

organization Carroll County of the Maryland Historical Trust

date June 2, 1980

street & number 5711 Oak View Drive

telephone (301) 795-0557

city or town Sykesville

state Maryland 21784

12. State Historic Preservation Officer Certification

The evaluated significance of this property within the state is:

national state local

As the designated State Historic Preservation Officer for the National Historic Preservation Act of 1966 (Public Law 89-665), I hereby nominate this property for inclusion in the National Register and certify that it has been evaluated according to the criteria and procedures set forth by the Heritage Conservation and Recreation Service.

State Historic Preservation Officer signature

title STATE HISTORIC PRESERVATION OFFICER

date

For HCRS use only

I hereby certify that this property is included in the National Register


date

Keeper of the National Register

Attest:

date


Chief of Registration

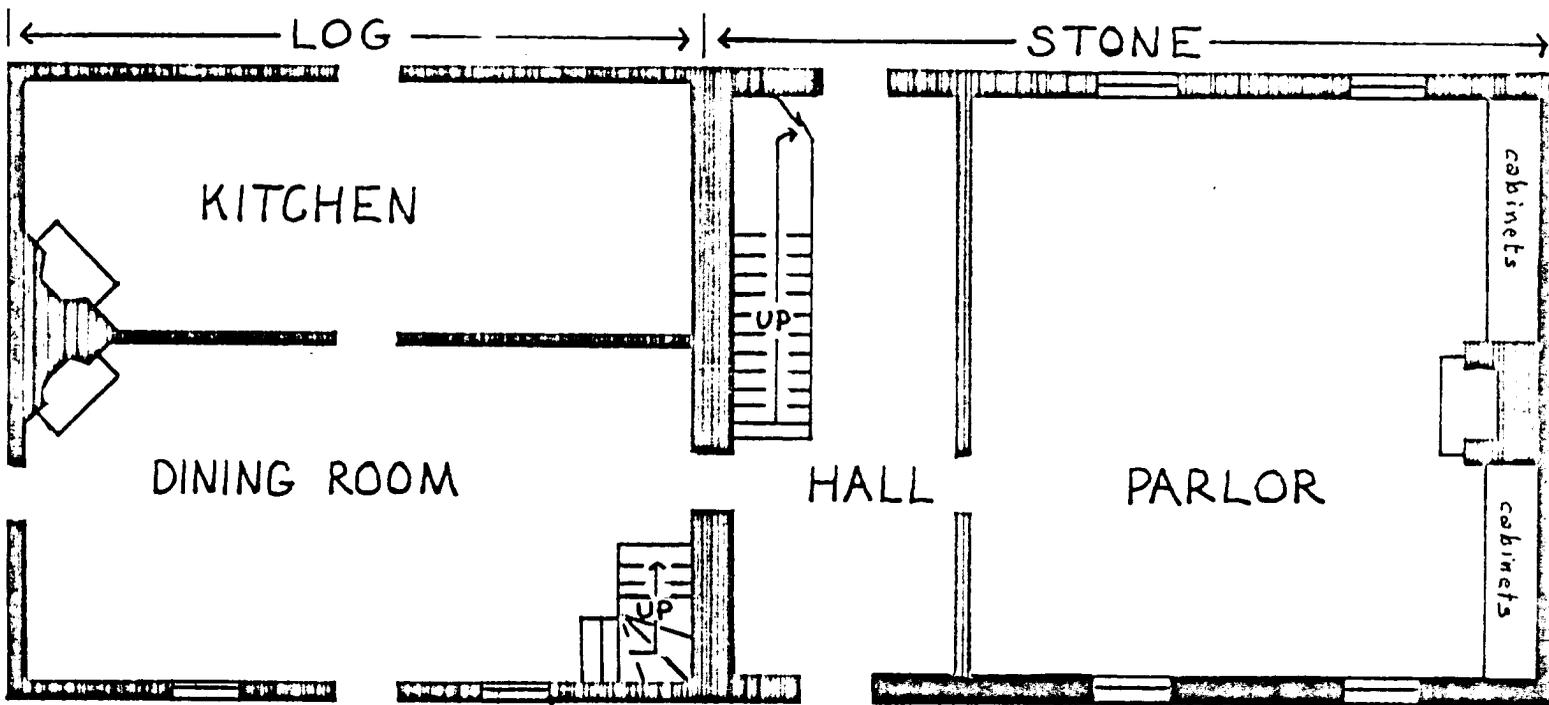

DRAWING NOT TO SCALE
 V.J TRESPOTT
 MAY 1980

CARR-653
 Brown, Moses, House
 Eldersburg vicinity
 Carroll Co., Md.

CARR-653

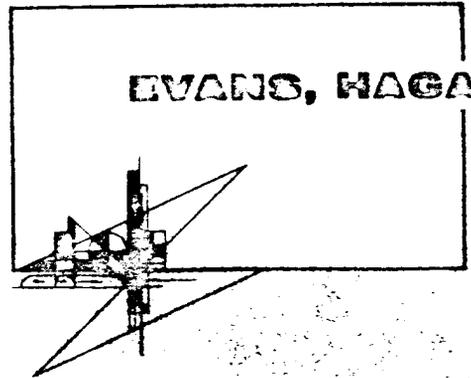


EVANS, HAGAN & HOLDEFER, INC.

SURVEYORS AND CIVIL ENGINEERS

2013 BELAIR ROAD / BALTIMORE, MD. 21238 (301) 668-1501
 539 POPLAR STREET / CAMBRIDGE, MD. 21613 (301) 228-3350
 111 JOHN STREET / WESTMINSTER, MD. 21157 (301) 848-1790
 11 S. WASHINGTON STREET / EASTON, MD. 21601 (301) 822-5433



BROWN, MOSES, HOUSE
 Eldersburg vicinity
 Carroll County
 Maryland

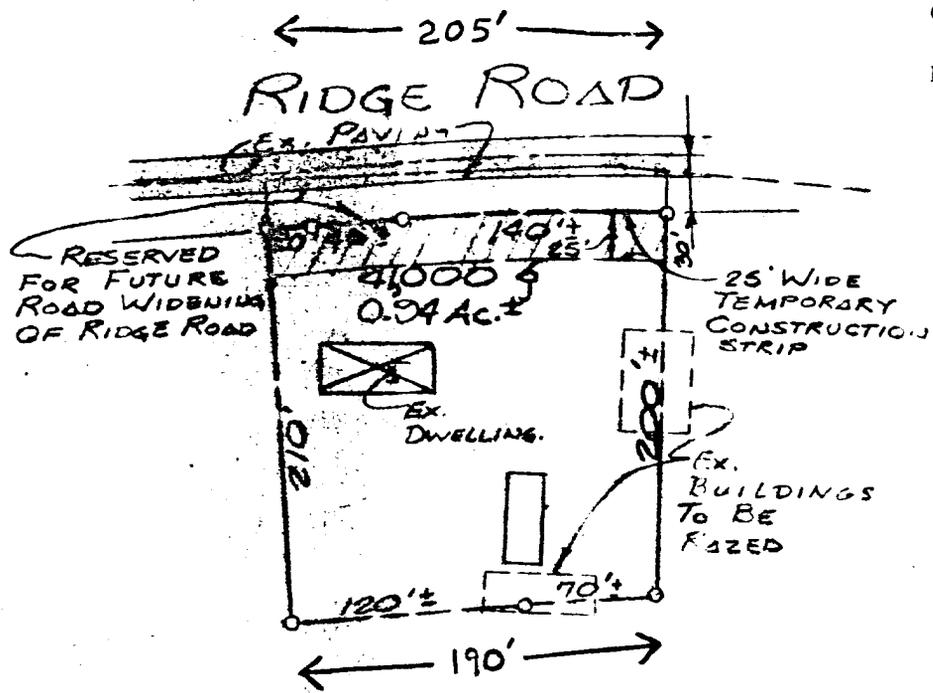


PROPOSED OUTSALE
 OF
 PART OF THE
ETHEL H. CABLE PROPERTY
 ELECT. N D. DISTRICT NO. 3, CARROLL CO., MD.

I hereby certify that I have surveyed the property shown hereon for the purpose of locating the improvements only, and the improvements are located as shown. Exact property corners have not been established or set. We assume no responsibility or liability for any rights-of-way or easements recorded or unrecorded, not appearing on the record plat and/or mentioned in the title deed referred to hereon.

Signed this 7TH day of MAY 1980

SCALE 100 ft. = 1 inch

 SURVEYOR AND CIVIL ENGINEER

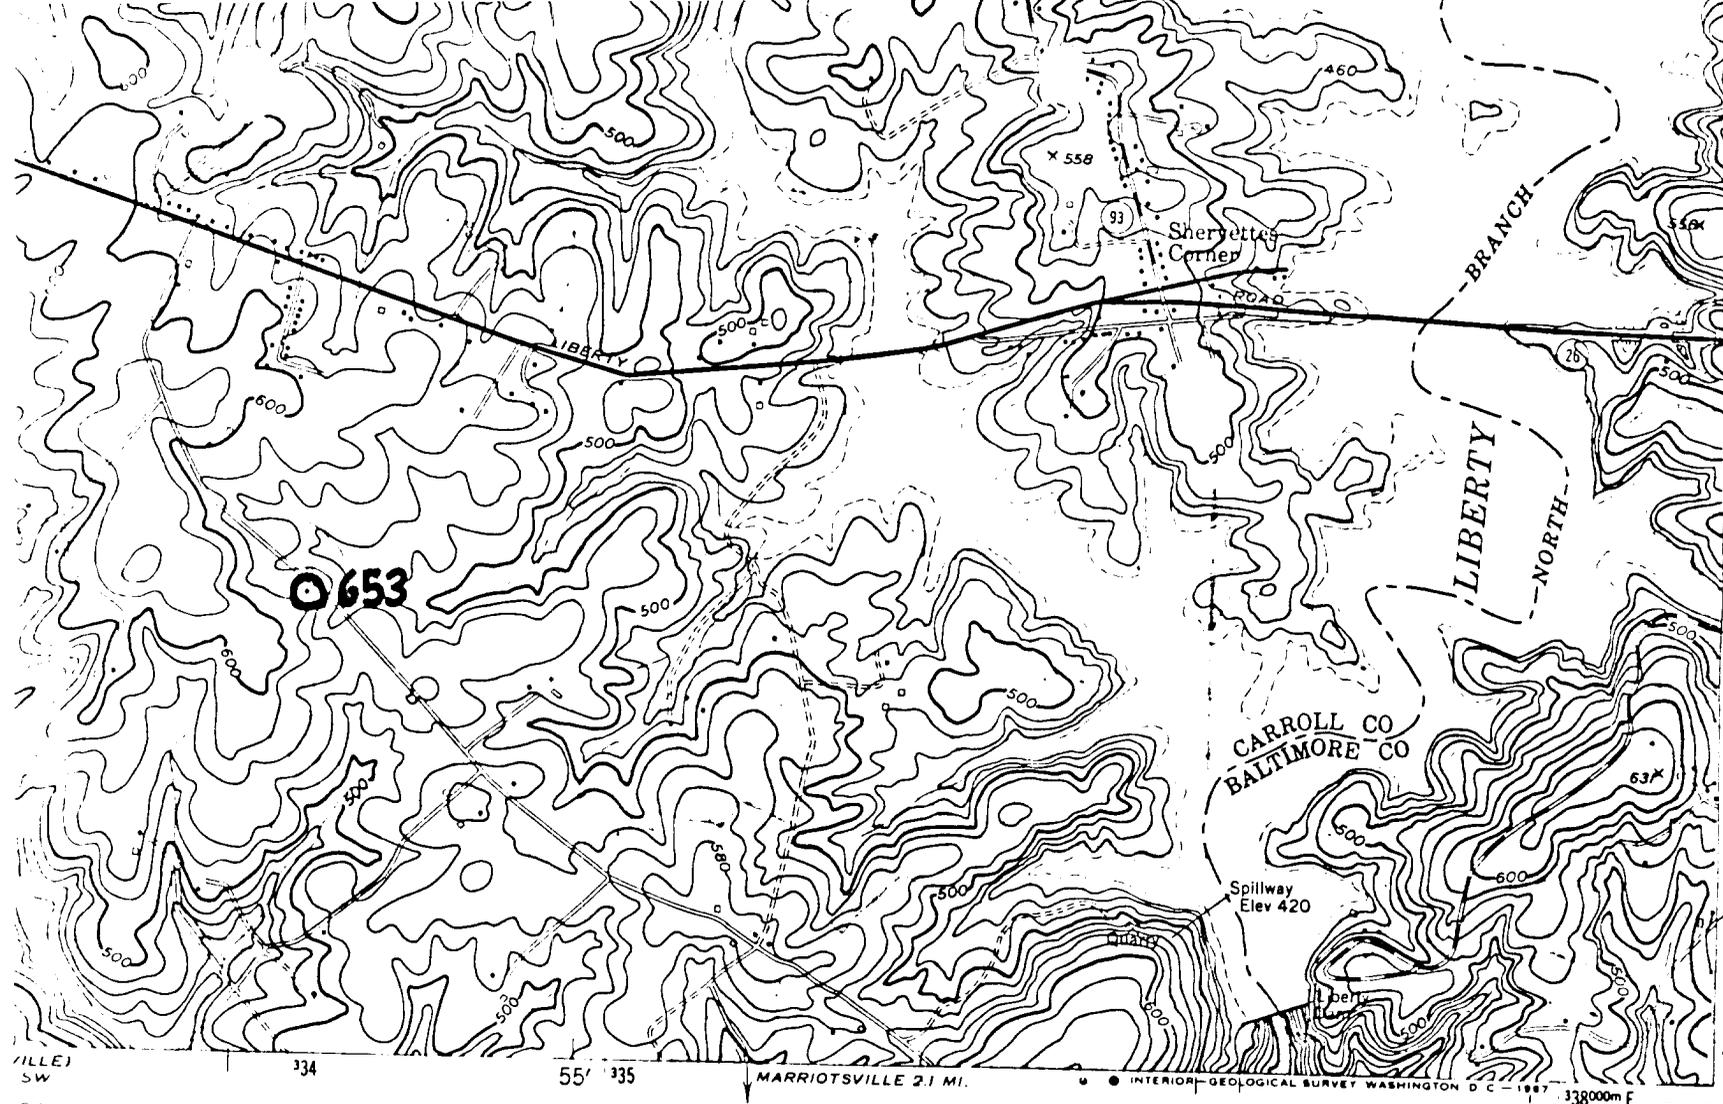

HARRISONVILLE 2.3 MI.
BALTIMORE (JUNC. U.S. 114 MI.)

4362
1 MI. TO MD. 26
4361
1 MI. TO MD. 26
4360000m N.

653

CARR-653

ELLICOTT CITY
3662 N. SE

*Brown, Moses, House
Eldersburg vicinity
Carroll Co., Maryland*

VILLE) SW
24100

334


55' 335

MARIOTTSVILLE 2.1 MI.


U.S. GEOLOGICAL SURVEY WASHINGTON D.C. 1987

338000m E

76°52'30"

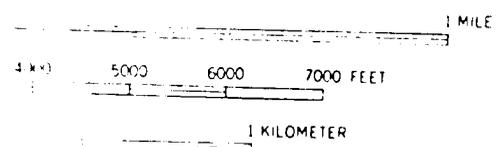

VAL 20 FEET
SEA LEVEL

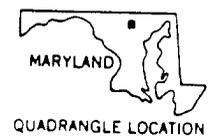

QUADRANGLE LOCATION

ROAD CLASSIFICATION

- Heavy-duty
- Medium-duty
- Light-duty
- Unimproved dirt
- U.S. Route
- State Route

ALL MAP ACCURACY STANDARDS
SURVEY, WASHINGTON, D. C. 20242
AND SYMBOLS IS AVAILABLE ON REQUEST

FINKSBURG, MD.
NW/4 ELLICOTT 15' QUADRANGLE
N3922.5-W7652.5/7.5

1953

AMS 5662 IV NW-SERIES V833



Moses Brown House

CARR-653

Carroll County, Maryland

Mark R. Edwards, June 2, 1980

Neg.loc. Maryland Historical Trust

SE elevation of house

1 of 18



CARA- 653

Moses Brown House

Carroll County, Maryland

Mark R. Edwards, June 2, 1980

Neg.loc. Maryland Historical Trust

SW elevation of house

2 of 18





CARR-653

Moses Brown House

Carroll County, Maryland

Mark R. Edwards, June 2, 1980

Neg. loc. Maryland Historical Trust
stone section, E. Elevation of house
8 of 18