

Name: 947 S. Talbot St.

Construction Date: late-nineteenth or early twentieth century

Town/Vicinity: St. Michaels

County: Talbot

Access: Private

Summary Description:

This building is a two-story, side gable, wood frame structure located on the east side of S. Talbot St. (MD 33), south of St. Michaels. The house is three bays wide and has a kitchen wing that extends perpendicularly from the rear portion of the house. The building continues to function as a single family dwelling. The exterior of the house has had several changes, such as the addition of window awnings and asbestos siding. The house is an example of simple domestic architecture common to the area.

Maryland Historical Trust
State Historic Sites Inventory Form

MARYLAND INVENTORY OF
HISTORIC PROPERTIES

Survey No. T-1087

Magi No.

DOE yes no

1. Name (indicate preferred name)

historic

and/or common 947 S. Talbot Street

2. Location

street & number 947 S. Talbot St. (MD33)

not for publication

city, town St. Michaels

vicinity of

congressional district First

state MD

county Talbot

3. Classification

Category

Ownership

Status

Present Use

district

public

occupied

agriculture

museum

building(s)

private

unoccupied

commercial

park

structure

both

work in progress

educational

private residence

site

Public Acquisition

Accessible

entertainment

religious

object

in process

yes: restricted

government

scientific

being considered

yes: unrestricted

industrial

transportation

not applicable

no

military

other:

4. Owner of Property

(give names and mailing addresses of all owners)

name William G. Poore III

street & number P.O. Box 261

telephone no.:

city, town Bozman

state and zip code MD 21612-0261

5. Location of Legal Description

courthouse, registry of deeds, etc. Talbot County Courthouse

liber 475

street & number Washington Street

folio 31

city, town Easton

state MD 21601

6. Representation in Existing

Historical Surveys

title None

date federal state county local

depository for survey records

city, town

state

7. Description

Survey No. T-1087

Condition

excellent

good

fair

deteriorated

ruins

unexposed

Check one

unaltered

altered

Check one

original site

moved

date of move _____

Prepare both a summary paragraph and a general description of the resource and its various elements as it exists today.

Contributing Resource Count: 1

This building is located on the east side of S. Talbot Street south of St. Michaels. The building is a two-story, wood frame, vernacular structure constructed in the late-nineteenth or early-twentieth century. The building represents a common house type found throughout the region. The massing consists of a two-story, side gable block with a rear gable kitchen wing extending perpendicularly from the rear portion of the dwelling. The façade is three bays wide with a central entrance flanked by two-over-two, double hung windows. A three-quarter width shed roof porch, supported by two turned posts, shelters the entrance. The building rests on a brick pier foundation and is clad with asbestos shingles. A shed roof addition has been constructed on the north elevation of the rear wing. Two brick chimneys (one interior end and one exterior end) penetrate the roof line. The second floor windows of the façade are equipped with exterior roll-down awnings. The roof is covered with asphalt shingles. The building is situated on an open lot with a gravel circular drive slightly offset from the front of the house.

A one-story storage shed is located behind the residence. This building does not appear to meet the fifty-year age consideration of the National Register of Historic Places.

8. Significance

Survey No. T-1087

Period	Areas of Significance--Check and justify below			
<input type="checkbox"/> prehistoric	<input type="checkbox"/> archeology-prehistory	<input type="checkbox"/> community planning	<input type="checkbox"/> landscape architecture	<input type="checkbox"/> religion
<input type="checkbox"/> 1400-1499	<input type="checkbox"/> archeology-historic	<input type="checkbox"/> conservation	<input type="checkbox"/> law	<input type="checkbox"/> science
<input type="checkbox"/> 1500-1599	<input type="checkbox"/> agriculture	<input type="checkbox"/> economics	<input type="checkbox"/> literature	<input type="checkbox"/> sculpture
<input type="checkbox"/> 1600-1699	<input checked="" type="checkbox"/> architecture	<input type="checkbox"/> education	<input type="checkbox"/> military	<input type="checkbox"/> social/
<input type="checkbox"/> 1700-1799	<input type="checkbox"/> art	<input type="checkbox"/> engineering	<input type="checkbox"/> music	<input type="checkbox"/> humanitarian
<input type="checkbox"/> 1800-1899	<input type="checkbox"/> commerce	<input type="checkbox"/> exploration/settlement	<input type="checkbox"/> philosophy	<input type="checkbox"/> theater
<input checked="" type="checkbox"/> 1900-	<input type="checkbox"/> communications	<input type="checkbox"/> industry	<input type="checkbox"/> politics/government	<input type="checkbox"/> transportation
		<input type="checkbox"/> invention		<input type="checkbox"/> other (specify)

Specific dates _____ Builder/Architect unknown

check: Applicable Criteria: A B C D
and/or

Applicable Exception: A B C D E F G

Level of Significance: national state local

Prepare both a summary paragraph of significance and a general statement of history and support.

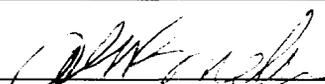
This building is a modest example of domestic town architecture common to the area. It was constructed during the Industrial/Urban Dominance period (1870-1930) and is categorized under the historic theme of architecture. The building has been altered through the introduction of asbestos siding and the construction of a rear shed roof addition. The historic setting no longer remains intact as there are industrial and commercial properties immediately adjacent to this resource. This building does not represent a good example of its type and is not considered significant for its architecture nor for its role in the development of the area. For these reasons it is recommended not eligible for listing in the National Register of Historic Places under Criterion C.

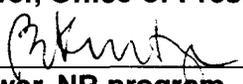
MARYLAND HISTORICAL TRUST REVIEW

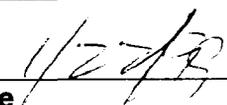
Eligibility recommended _____ Eligibility not recommended X

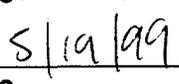
Criteria: A B C D Considerations: A B C D E F G None

Comments: _____


 Reviewer, Office of Preservation Services


 Reviewer, NR program


 Date 1/27/99


 Date 5/19/99

9. Major Bibliographical Reference

Survey No. T-1087

10. Geographical Data

Acreage of nominated property 7,000 square feet

Quadrangle name St. Michaels, MD

Quadrangle scale 1:24,000

UTM References **do NOT complete UTM references**

A	<input type="text"/>	<input type="text"/>	<input type="text"/>
	Zone	Easting	Northing
C	<input type="text"/>	<input type="text"/>	<input type="text"/>
E	<input type="text"/>	<input type="text"/>	<input type="text"/>
G	<input type="text"/>	<input type="text"/>	<input type="text"/>

B	<input type="text"/>	<input type="text"/>	<input type="text"/>
	Zone	Easting	Northing
D	<input type="text"/>	<input type="text"/>	<input type="text"/>
F	<input type="text"/>	<input type="text"/>	<input type="text"/>
H	<input type="text"/>	<input type="text"/>	<input type="text"/>

Verbal boundary description and justification

Talbot County tax map 201, parcel 1305.

The boundary encompasses the parcel currently owned by William G. Poore III.

List all states and counties for properties overlapping state or county boundaries

state	code	county	code
state	code	county	code

11. Form Prepared By

name/title Rob Yallop, Architectural Historian

organization New South Associates

date July 28, 1998

street & number 6150 E. Ponce de Leon Ave.

telephone 770-498-4155

city or town Stone Mountain

state GA 30083

The Maryland Historic Sites Inventory was officially created by an Act of the Maryland Legislature to be found in the Annotated Code of Maryland, Article 41, Section 181 KA, 1974 supplement.

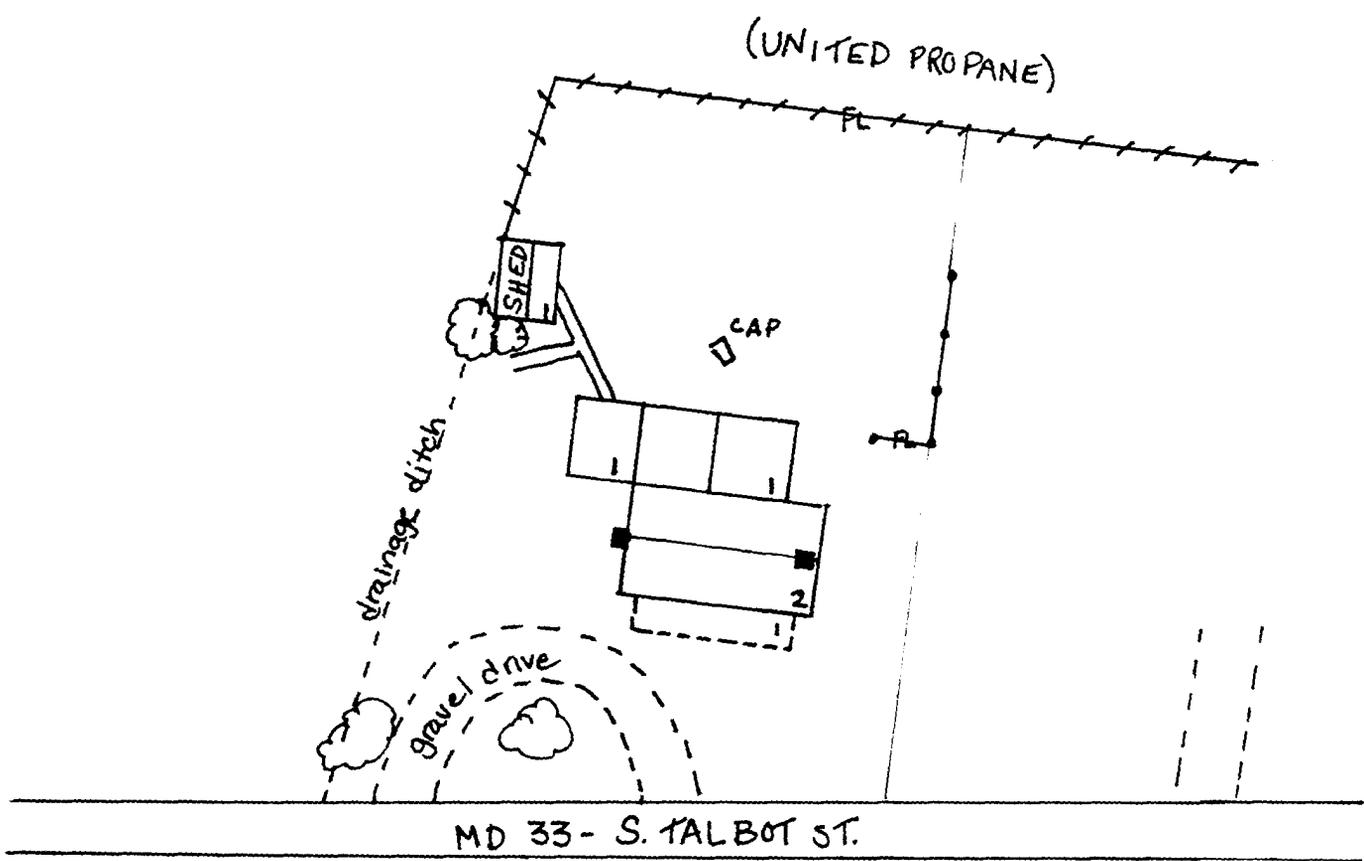
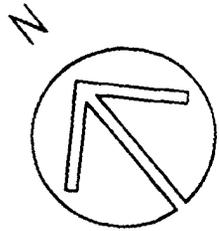
The survey and inventory are being prepared for information and record purposes only and do not constitute any infringement of individual property rights.

return to:

MARYLAND HISTORICAL TRUST
DHCP/DHCD
100 COMMUNITY PLACE
CROWNSVILLE, MD 21032
(301-514-7600)

T-1087
947 S. Talbot St., St. Michaels, MD
SKETCH MAP - NOT TO SCALE

drawn by: Rachel Mancini
John Milner Associates, Inc.
August, 1998



Continuation Sheet

Survey No.: T-1087
Name: 947 S. Talbot St.
County: Talbot

**MARYLAND COMPREHENSIVE
HISTORIC PRESERVATION PLAN DATA**

HISTORIC CONTEXT

Geographic Organization: Eastern Shore

Chronological/Development Period(s): Industrial/Urban Dominace Period A.D. 1870-1930

Historic Period Theme(s): Architecture, Landscape Architecture, and Community Planning

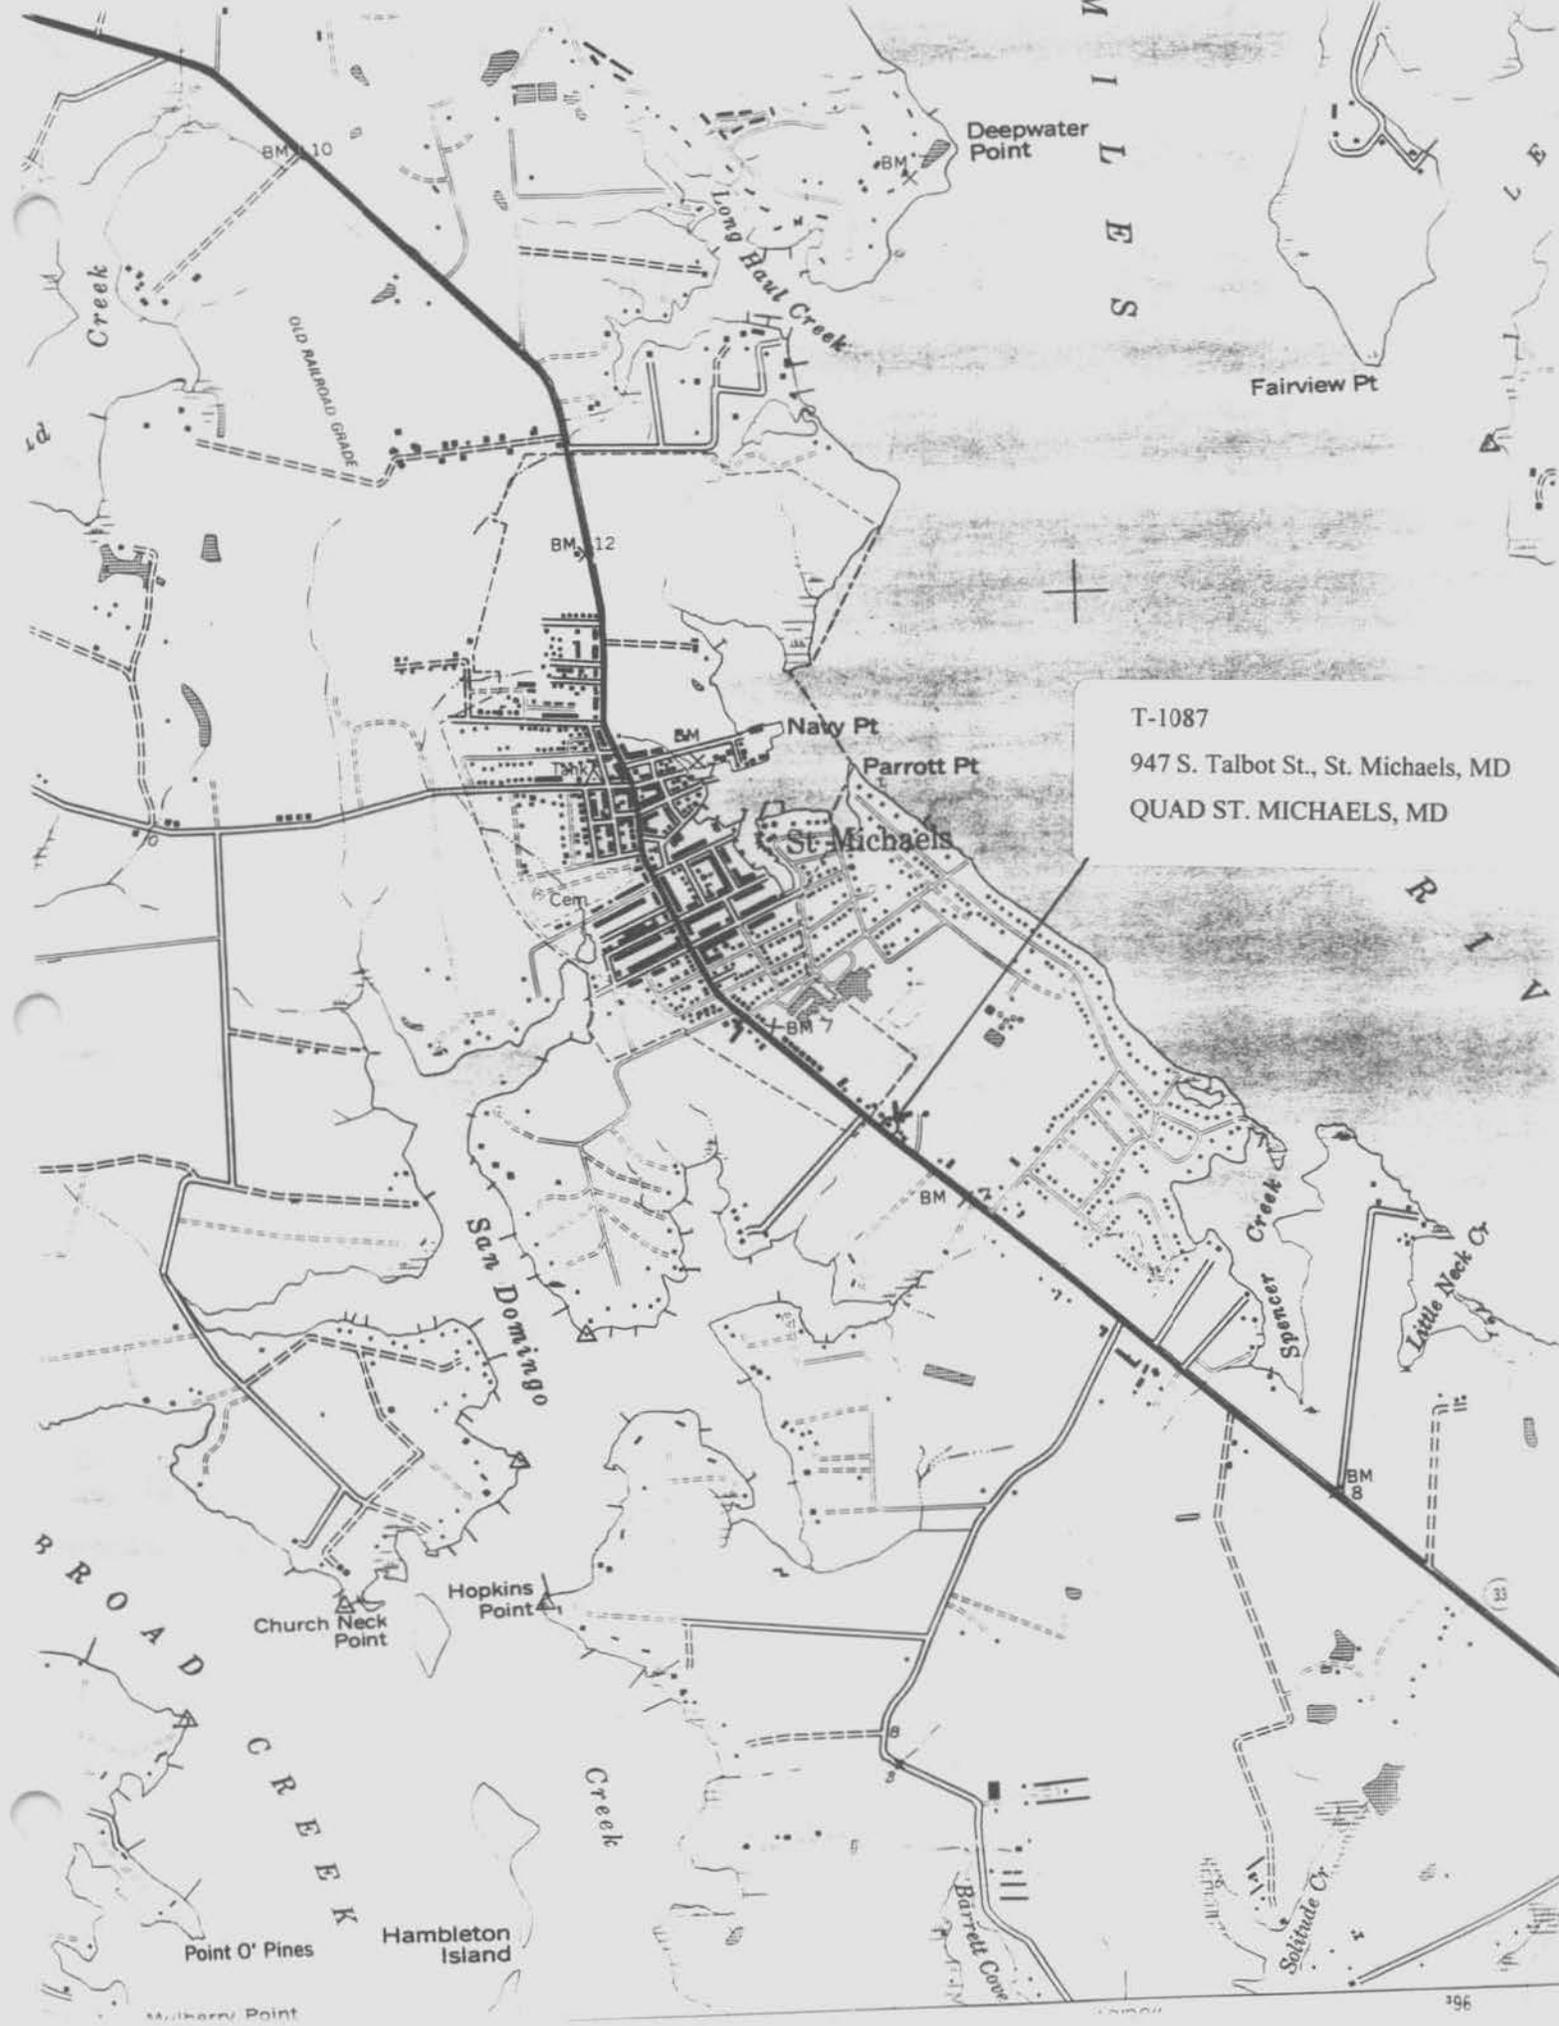
Resource Type:

Category: Building

Historic Environment: Village

Historic Function(s) and Use(s): DOMESTIC/single dwelling

Known Design Source: none



T-1087
947 S. Talbot St., St. Michaels, MD
QUAD ST. MICHAELS, MD

M I L E S

R I V E R

B R O A D
C R E E K



T-1087

947 S. Talbot St - MD Rt 33

St. Michaels, Talbot Co., MD

Rachel Mancini

August 3, 1998

neg's → MD SHPO

PROTEC8/98<No.16 >016:
788 0682 N N N N-23-2(040)

Main house - West elevation - front

1 of 6



T-1087

947 S. Talbot St.

St. Michaels, Talbot Co, MD

Rachel Mancini

August 3, 1993

keys → MD SHPO

PROTEC8/98<Nov15 >015
788 0682 N N N N 15.2<040>

Main house, north elevation

2 of 4



PROTEC8/98<No.14 >014
788 0682 N N N N 01 2(040)

T-1087

947 S. Talbot St.

St. Michaels, Talbot Co. MD

Rachel Mancini

August 3, 1998

neg's → MD SHPO

Main house, east elevation

3 of 6



PROTEG8/98<No:13 >013
788 0682 N N N-1 NN 2<040>

T-1087

947 S. Talbot St.

St. Michaels, Talbot Co., MD

Rachel Mancini

August 3, 1998

regs - MD SHPO

Main house, South elevation

4 of 6

9/14



PROTEC8:98<No.12 >012
788 0682 N N N N 22 2(040)

T-1087

947 S. Talbot St.
St. Michaels, Talbot Co. MD
Rachel Mancini
August 3, 1998
neg's - MD SHPO

Outbuilding, shed, looking N
5 of 6



PROTEC8/98<No.11 >011
788 0682 N N N N 26.2<040>

T-1087

947 S. Talbot St.

St. Michaels, Talbot Co, MD

Rachel Mancini

August 3, 1998

neg's → MD SHPO

Outbuilding, shed, looking NW

6 of 6