

Name: 919 S. Talbot St.

Construction Date: early-twentieth century

Town/Vicinity: St. Michaels

County: Talbot

Access: Private

Summary Description:

The building is a lateral gable, one-and-one-half story, wood frame, single family dwelling located at 919 S. Talbot Street (MD 33), on the south end of St. Michaels, MD. The house has a three bay facade and a central entrance sheltered by a gabled visor. A gable dormer is centrally located on the west facade. The building is rectangular in plan with a rear shed roof addition and an open porch on the southern elevation. The house has a concrete block foundation and is clad in aluminum siding. A one story, wood frame outbuilding/shed is located northeast of the main house. The shed has a chamfered arch opening with double doors for access to the interior.

Maryland Historical Trust  
State Historic Sites Inventory Form

MARYLAND INVENTORY OF  
HISTORIC PROPERTIES

Survey No. T-1091

Magi No.

DOE  yes  no

**1. Name** (indicate preferred name)

historic

and/or common 919 S. Talbot Street

**2. Location**

street & number 919 S. Talbot St. (MD33)  not for publication

city, town St. Michaels  vicinity of congressional district First

state MD county Talbot

**3. Classification**

Category	Ownership	Status	Present Use	
<input type="checkbox"/> district	<input type="checkbox"/> public	<input checked="" type="checkbox"/> occupied	<input type="checkbox"/> agriculture	<input type="checkbox"/> museum
<input checked="" type="checkbox"/> building(s)	<input checked="" type="checkbox"/> private	<input type="checkbox"/> unoccupied	<input type="checkbox"/> commercial	<input type="checkbox"/> park
<input type="checkbox"/> structure	<input type="checkbox"/> both	<input type="checkbox"/> work in progress	<input type="checkbox"/> educational	<input checked="" type="checkbox"/> private residence
<input type="checkbox"/> site	<b>Public Acquisition</b>	<b>Accessible</b>	<input type="checkbox"/> entertainment	<input type="checkbox"/> religious
<input type="checkbox"/> object	<input type="checkbox"/> in process	<input checked="" type="checkbox"/> yes: restricted	<input type="checkbox"/> government	<input type="checkbox"/> scientific
	<input type="checkbox"/> being considered	<input type="checkbox"/> yes: unrestricted	<input type="checkbox"/> industrial	<input type="checkbox"/> transportation
	<input checked="" type="checkbox"/> not applicable	<input type="checkbox"/> no	<input type="checkbox"/> military	<input type="checkbox"/> other:

**4. Owner of Property** (give names and mailing addresses of all owners)

name Robert Vojvoda

street & number P.O. Box 608 telephone no.:

city, town St. Michaels state and zip code MD 21663-0608

**5. Location of Legal Description**

courthouse, registry of deeds, etc. Talbot County Courthouse liber 693

street & number Washington Street folio 564

city, town Easton state MD 21601

**6. Representation in Existing** Historical Surveys

title None

date  federal  state  county  local

depository for survey records

city, town state

---

## 7. Description

Survey No. T-1091

---

**Condition**

excellent

good

fair

deteriorated

ruins

unexposed

**Check one**

unaltered

altered

**Check one**

original site

moved

date of move \_\_\_\_\_

---

Prepare both a summary paragraph and a general description of the resource and its various elements as it exists today.

Contributing Resource Count: 2

This building is a one-and-one-half story, wood frame, lateral gable residence located at 919 S. Talbot Street. Constructed ca. 1930 (early-twentieth century), the building has a three bay facade with a central entrance flanked by eight-over-eight, double-hung windows. The main entrance is sheltered by a gabled visor supported by bracketing. Each of the flanking windows is equipped with exterior roll-down blinds. A gable front dormer is centrally located and contains paired six pane windows. The remaining windows are six-over-six, double-hung wood sash units. The building is rectangular in plan with a rear shed roof addition and an open porch on the southern elevation. The building has a concrete block foundation and is clad with aluminum siding. A single entrance provides access to the interior from the open porch, and there is also a rear entrance in the addition. The rear entry door has a full length jalousie window. The roof is clad with asphalt shingles and has a slightly off center stucco chimney.

A small one-story, wood frame outbuilding with a gable front roof is located east of the main house. The building has a chamfered arch opening with double doors for access to the interior. It rests on a concrete block foundation and is clad with weatherboard. The roof is corrugated metal, and there is a single window on the rear elevation.

# 8. Significance

Survey No. T-1091

Period	Areas of Significance--Check and justify below			
<input type="checkbox"/> prehistoric	<input type="checkbox"/> archeology-prehistory	<input type="checkbox"/> community planning	<input type="checkbox"/> landscape architecture	<input type="checkbox"/> religion
<input type="checkbox"/> 1400-1499	<input type="checkbox"/> archeology-historic	<input type="checkbox"/> conservation	<input type="checkbox"/> law	<input type="checkbox"/> science
<input type="checkbox"/> 1500-1599	<input type="checkbox"/> agriculture	<input type="checkbox"/> economics	<input type="checkbox"/> literature	<input type="checkbox"/> sculpture
<input type="checkbox"/> 1600-1699	<input checked="" type="checkbox"/> architecture	<input type="checkbox"/> education	<input type="checkbox"/> military	<input type="checkbox"/> social/ humanitarian
<input type="checkbox"/> 1700-1799	<input type="checkbox"/> art	<input type="checkbox"/> engineering	<input type="checkbox"/> music	<input type="checkbox"/> theater
<input type="checkbox"/> 1800-1899	<input type="checkbox"/> commerce	<input type="checkbox"/> exploration/settlement	<input type="checkbox"/> philosophy	<input type="checkbox"/> transportation
<input checked="" type="checkbox"/> 1900-	<input type="checkbox"/> communications	<input type="checkbox"/> industry	<input type="checkbox"/> politics/government	<input type="checkbox"/> other (specify)
		<input type="checkbox"/> invention		

Specific dates \_\_\_\_\_ Builder/Architect \_\_\_\_\_ unknown \_\_\_\_\_

check: Applicable Criteria:  A  B  C  D  
and/or  
Applicable Exception:  A  B  C  D  E  F  G

Level of Significance:  national  state  local

Prepare both a summary paragraph of significance and a general statement of history and support.

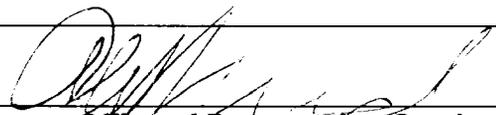
This building is a modest example of early-twentieth century, Craftsman influenced architecture common to the area. Its construction date places it in the Modern Period (1930-present) under the theme of architecture. Its original form has been altered by the construction of the open porch and rear addition. It no longer retains its historic character due to the introduction of aluminum siding. Other, better, examples of this style are found throughout St. Michaels and are common to Maryland. Therefore it no longer possesses sufficient integrity to be considered for listing in the National Register of Historic Places under Criterion C.

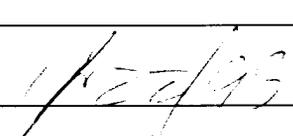
## MARYLAND HISTORICAL TRUST REVIEW

Eligibility recommended \_\_\_\_\_ Eligibility not recommended  X

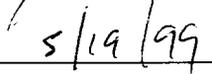
Criteria:  A  B  C  D Considerations:  A  B  C  D  E  F  G  None

Comments: \_\_\_\_\_

  
 Reviewer, Office of Preservation Services

  
 Date

  
 Reviewer, NR program

  
 Date

## 9. Major Bibliographical Reference

Survey No. T-1091

## 10. Geographical Data

Acreeage of nomiated property 1.13 acres

Quadrangle name St. Michaels, MD

Quadrangle scale 1:24,000

UTM Refernces **do NOT complete UTM references**

A	<input type="text"/>	<input type="text"/>	<input type="text"/>
	Zone	Easting	Northing
C	<input type="text"/>	<input type="text"/>	<input type="text"/>
E	<input type="text"/>	<input type="text"/>	<input type="text"/>
G	<input type="text"/>	<input type="text"/>	<input type="text"/>

B	<input type="text"/>	<input type="text"/>	<input type="text"/>
	Zone	Easting	Northing
D	<input type="text"/>	<input type="text"/>	<input type="text"/>
F	<input type="text"/>	<input type="text"/>	<input type="text"/>
H	<input type="text"/>	<input type="text"/>	<input type="text"/>

### Verbal boundary description and justification

Talbot County tax map 201, parcel 1296.

The boundary encompasses the parcel currently owned by Robert Vajvoda.

### List all states and counties for properties overlapping state or county boundaries

state	code	county	code
state	code	county	code

## 11. Form Prepared By

name/title Rob Yallop, Architectural Historian

organization New South Associates

date July 28, 1998

street & number 6150 E. Ponce de Leon Ave.

telephone 770-498-4155

city or town Stone Mountain

state GA 30083

The Maryland Historic Sites Inventory was officially created by an Act of the Maryland Legislature to be found in the Annotated Code of Maryland, Article 41, Section 181 KA, 1974 supplement.

The survey and inventory are being prepared for information and record purposes only and do not constitute any infringement of individual property rights.

return to:

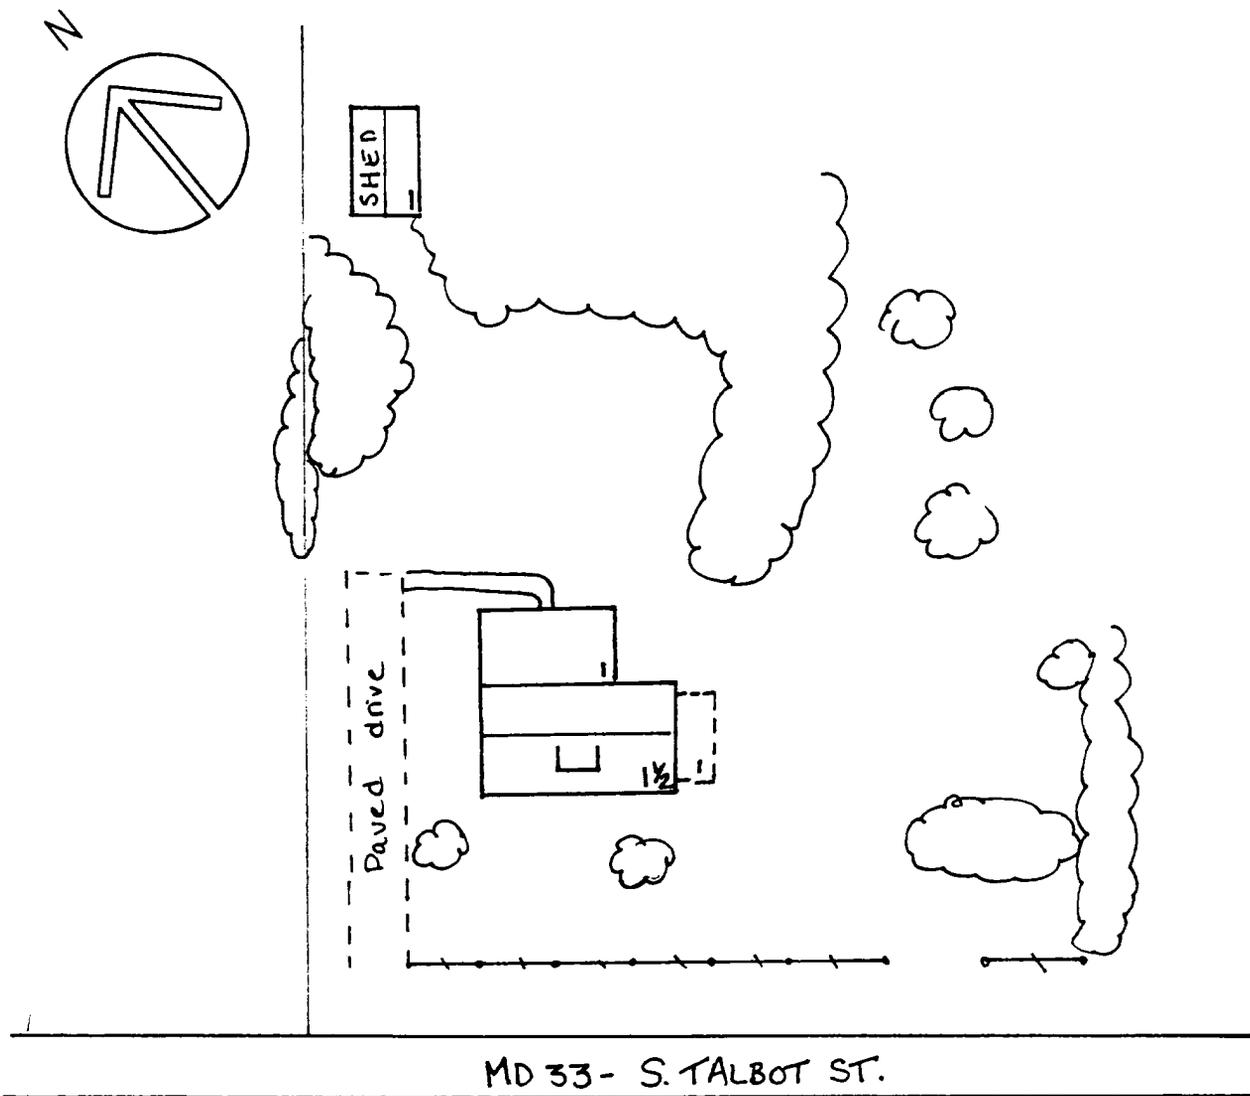
MARYLAND HISTORICAL TRUST  
DHCP/DHCD  
100 COMMUNITY PLACE  
CROWNSVILLE, MD 21032  
(301-514-7600)

T-1091

919 S. Talbot St., St. Michaels, MD

SKETCH MAP - NOT TO SCALE

drawn by: Rachel Mancini  
John Milner Associates, Inc.  
August, 1998



# Continuation Sheet

Survey No.: T-1091  
Name: 919 S. Talbot St.  
County: Talbot

---

## MARYLAND COMPREHENSIVE HISTORIC PRESERVATION PLAN DATA

### HISTORIC CONTEXT

**Geographic Organization:** Eastern Shore

**Chronological/Development Period(s):** Modern Period A.D. 1930-Present

**Historic Period Theme(s):** Architecture, Landscape Architecture, and Community Planning

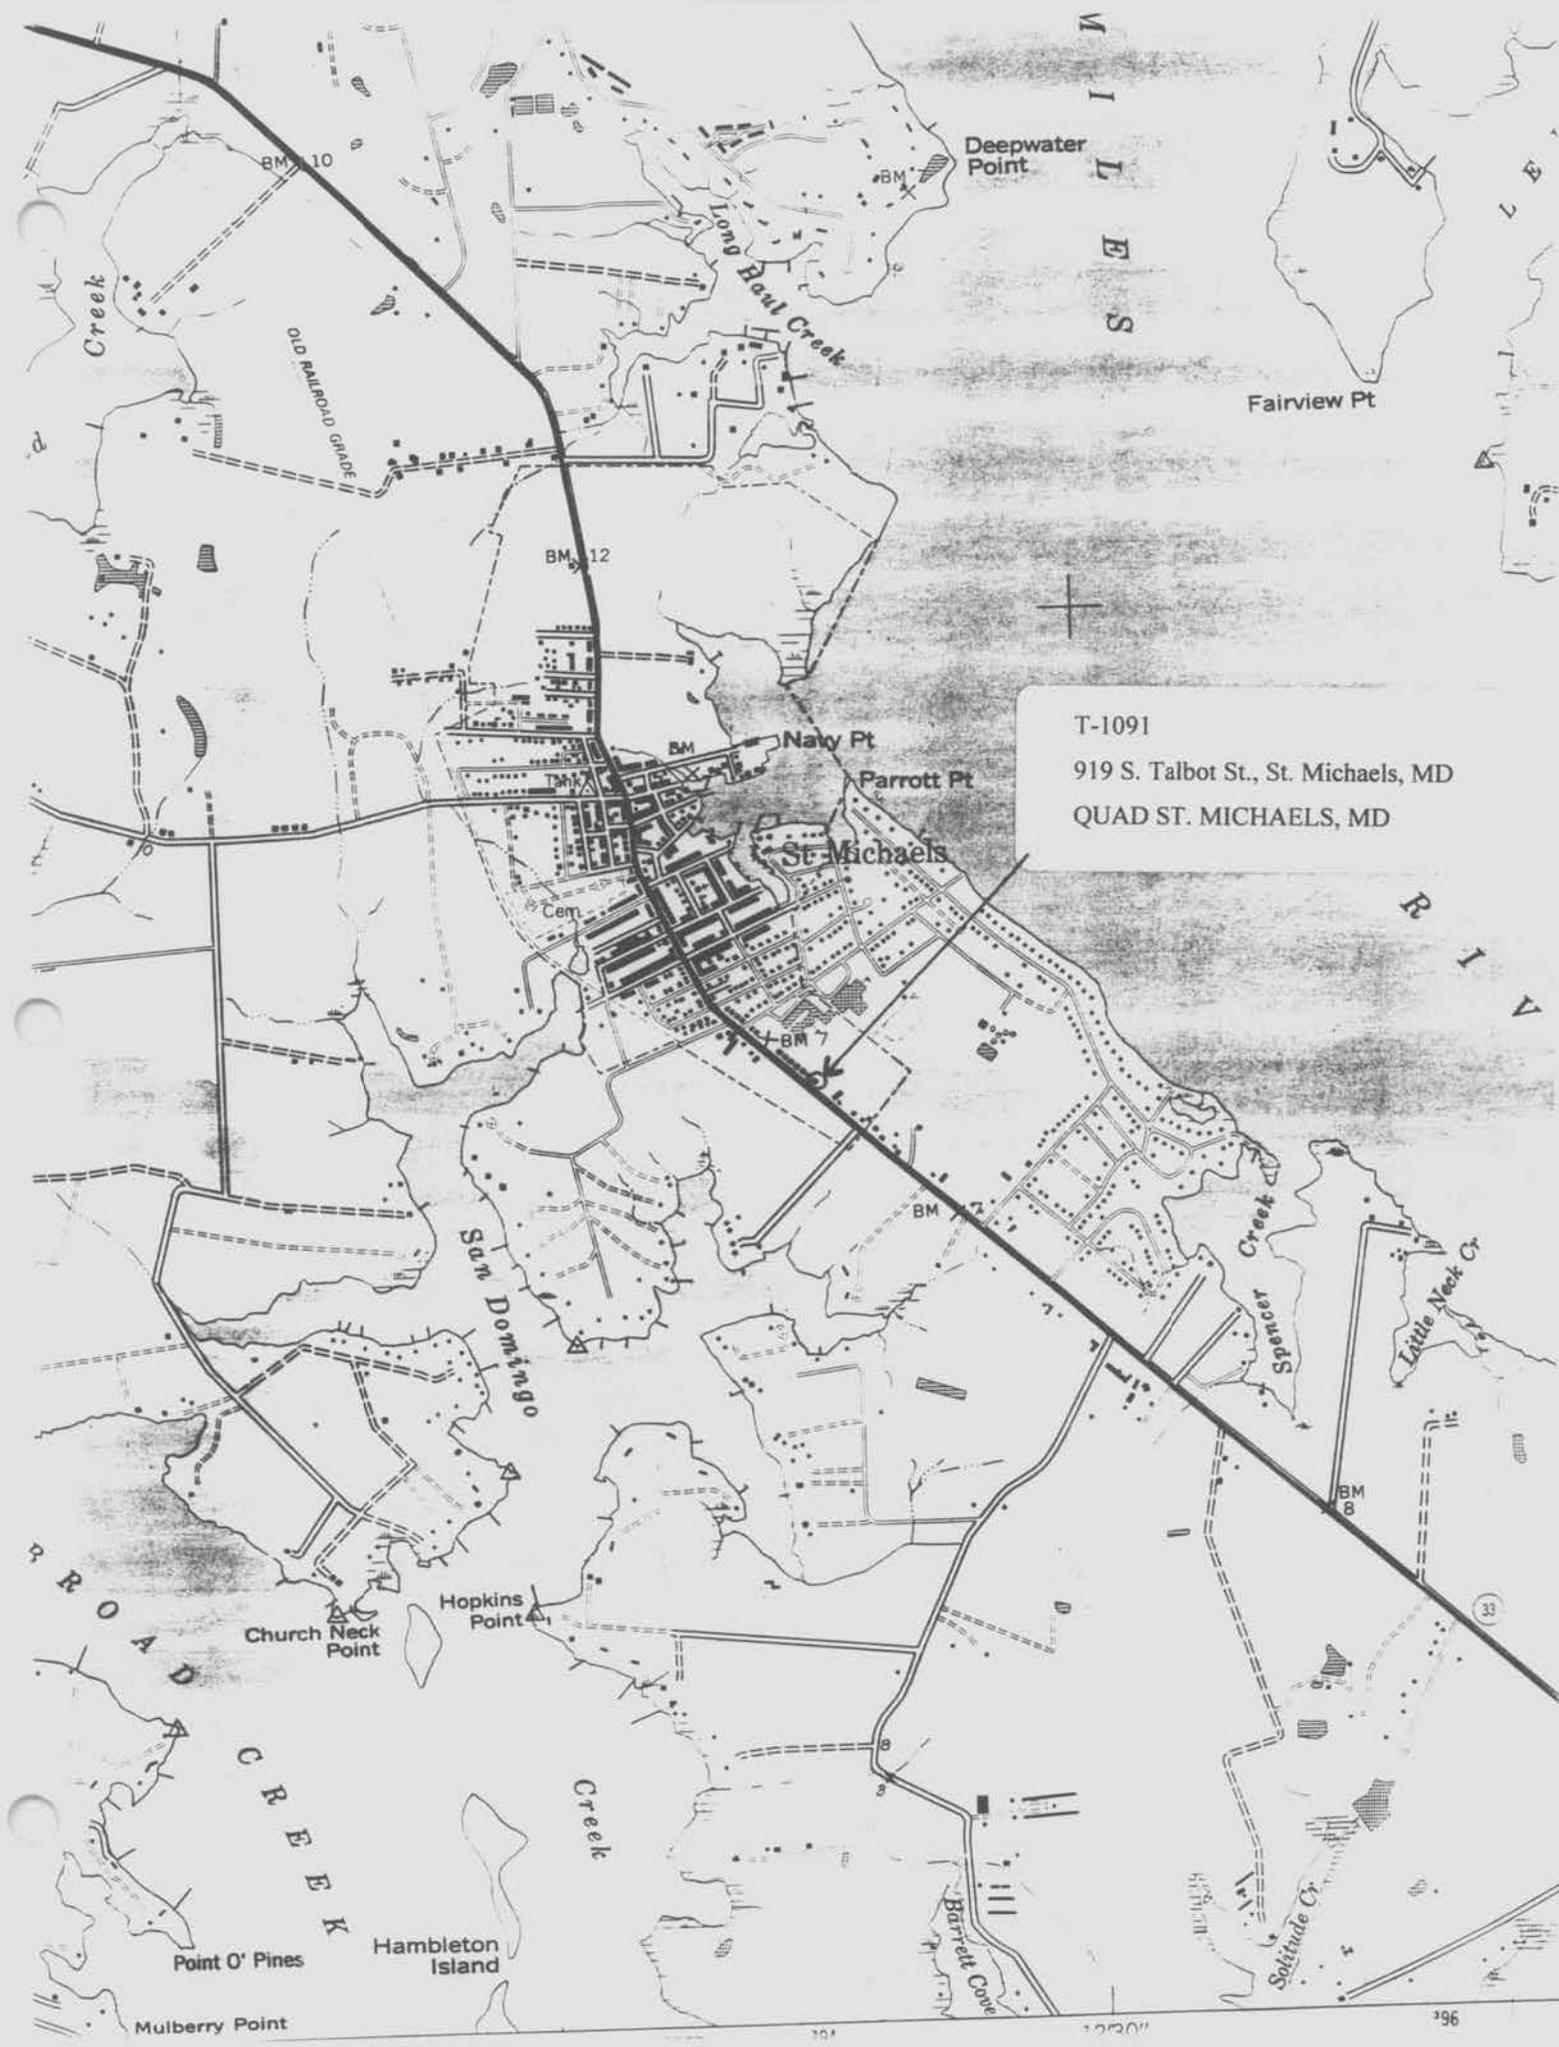
**Resource Type:**

**Category:** Building

**Historic Environment:** Village

**Historic Function(s) and Use(s):** DOMESTIC/single dwelling

**Known Design Source:** none



T-1091  
919 S. Talbot St., St. Michaels, MD  
QUAD ST. MICHAELS, MD



T-1091

919 S. Talbot St. - MD Rt 33  
St. Michaels, Talbot Co, MD

Rachel Mancini

August 3, 1998

neg's → MD SHPO

PROTEC8/98<No.12 >011  
796 0682 N N N N 18 2(040)

Main house, west elevation - front

1 of 6



T-1091

919 S. Talbot St.

St. Michaels, Talbot Co, MD

Rachel Mancini

August 3, 1998

neg's → MD SHPO

PROTEC8/98<No.11 >010  
796 0682 N N N N 17 2<040>

Main house, north elevation

2 of 6



T-1091  
919 S. Talbot St.  
St. Michaels, Talbot Co, MD  
Rachel Mancini  
August 3, 1998  
neg's → MD SHPO

PROTEC8/98<No.10 >009  
796 0582 N N N N 07 2(040)

Main house, east elevation  
3 of 6



PROTEC8/98<No. 9>000  
796 0682 N N N N 17:2(840)

T-1091

919 S. Talbot St.

St. Michaels, Talbot Co, MD

Rachel Mancini

August 3, 1998

neg's → MD SHPO

Main house, south elevation

4 of 6



T-1091

919 S. Talbot St.

St. Michaels, Talbot Co., MD

Rachel Mancini

August 3, 1998

negs → MD SHPD

Outbuilding, shed, looking E

5 of 6

PROTECS/98<No. 8 >007  
796 0682 N N N N 30 2 (040)



PROTECTOR (No. 7) 006  
796 0682 N N N N 10 2 (040)

T-1091

919 S Talbot St.

St. Michaels, Talbot Co., MD

Rachel Mancini

August 3, 1998

neg's → MD SHPO

Outbuilding, shed, looking SE

6 of 6