

## Capsule Summary

Survey No.: T-1096

---

Name: 106 West Maple Street

Construction Date: late-nineteenth to early-twentieth century (moved in mid-twentieth century)

Town/Vicinity: St. Michaels

County: Talbot

Access: Private

### Summary Description:

The house is a two-story, lateral gable roofed dwelling located at 106 W. Maple St. The wood frame building is rectangular in plan and has a one-story addition on the west elevation.

The main block of the house is three bays wide and two bays deep. According to local informants, the building was moved to this location approximately 50 years ago. The building has also been altered extensively. Significant alterations include: installation of vinyl siding, complete interior renovations, addition of a west wing, and replacement of windows.

**Maryland Historical Trust**  
**State Historic Sites Inventory Form**

MARYLAND INVENTORY OF  
HISTORIC PROPERTIES

Survey No. T-1096

Magi No.

DOE  yes  no

**1. Name** (indicate preferred name)

historic

and/or common 106 West Maple Street

**2. Location**

street & number 106 West Maple Street

not for publication

city, town St. Michaels

vicinity of

congressional district First

state MD

county Talbot

**3. Classification**

**Category**

district

building(s)

structure

site

object

**Ownership**

public

private

both

**Public Acquisition**

in process

being considered

not applicable

**Status**

occupied

unoccupied

work in progress

**Accessible**

yes: restricted

yes: unrestricted

no

**Present Use**

agriculture

commercial

educational

entertainment

government

industrial

military

museum

park

private residence

religious

scientific

transportation

other:

**4. Owner of Property**

(give names and mailing addresses of all owners)

name Walter H. Hawes III

street & number 34 Autumn Hill Drive

telephone no.:

city, town Bernardsville

state and zip code NJ 07924

**5. Location of Legal Description**

courthouse, registry of deeds, etc. Talbot County Courthouse

liber 652

street & number Washington Street

folio 926

city, town Easton

state MD 21601

**6. Representation in Existing**

Historical Surveys

title None

date

federal  state  county  local

depository for survey records

city, town

state

## 7. Description

Survey No. T-1096

### Condition

excellent

good

fair

deteriorated

ruins

unexposed

### Check one

unaltered

altered

### Check one

original site

moved

date of move c. 1940's

Prepare both a summary paragraph and a general description of the resource and its various elements as it exists today.

Contributing Resource Count: 1

This resource is a two-story, lateral gable roofed dwelling located at 106 W. Maple Street. The building is rectangular in plan and has a one-story wing attached to the west elevation. The main block of the building is three bays wide and two bays deep. The façade is three bays wide on the second floor and four bays wide on the first floor. Each bay contains two-over-two, double hung windows with simple surrounds. A one-bay, pedimented porch, supported by square posts, shelters the entrance. A large modern picture window lights the western wing. According to nearby resident Antoinette Madert, this building is said to have originally functioned as a dining hall for a children's summer camp and was moved to its current location approximately 50 years ago.<sup>1</sup> It has been renovated extensively on the interior and exterior. The building has a brick exterior end chimney on the east elevation and a concrete block chimney on the west elevation. The entire building is clad with vinyl siding, and the roof is covered with asphalt shingles.

The rear yard of the property is fenced, and there is a small lateral gable outbuilding at the back of the lot. The outbuilding does not appear to be 50 years old. It has a concrete foundation, vinyl siding and modern two pane windows.

<sup>1</sup> Rob Yallop, personal communication with Antoinette Madert, 109 W. Maple Street, St. Michaels, Talbot County, Maryland, August 3, 1998.



## 9. Major Bibliographical Reference

Survey No. T-1096

## 10. Geographical Data

Acreeage of nomiated property 7,200 square feet

Quadrangle name St. Michaels, MD

Quadrangle scale 1:24,000

UTM Refernces **do NOT** complete UTM references

A	<input type="text"/>	<input type="text"/>	<input type="text"/>	<input type="text"/>
	Zone	Easting	Northing	
C	<input type="text"/>	<input type="text"/>	<input type="text"/>	<input type="text"/>
E	<input type="text"/>	<input type="text"/>	<input type="text"/>	<input type="text"/>
G	<input type="text"/>	<input type="text"/>	<input type="text"/>	<input type="text"/>

B	<input type="text"/>	<input type="text"/>	<input type="text"/>	<input type="text"/>
	Zone	Easting	Northing	
D	<input type="text"/>	<input type="text"/>	<input type="text"/>	<input type="text"/>
F	<input type="text"/>	<input type="text"/>	<input type="text"/>	<input type="text"/>
H	<input type="text"/>	<input type="text"/>	<input type="text"/>	<input type="text"/>

### Verbal boundary description and justification

Talbot County tax map 201, grid SM, parcel 1980.

The boundary encompasses the parcel currently owned by Walter Hawes III.

### List all states and counties for properties overlapping state or county boundaries

state	code	county	code
-------	------	--------	------

state	code	county	code
-------	------	--------	------

## 11. Form Prepared By

name/title Rob Yallop, Architectural Historian

organization New South Associates

date July 28, 1998

street & number 6150 E. Ponce de Leon Ave.

telephone 770-498-4155

city or town Stone Mountain

state GA 30083

The Maryland Historic Sites Inventory was officially created by an Act of the Maryland Legislature to be found in the Annotated Code of Maryland, Article 41, Section 181 KA, 1974 supplement.

The survey and inventory are being prepared for information and record purposes only and do not constitute any infringement of individual property rights.

return to:


MARYLAND HISTORICAL TRUST  
DHCP/DHCD  
100 COMMUNITY PLACE  
CROWNSVILLE, MD 21032  
(301-514-7600)

T-1096


106 Maple St., St. Michaels, MD

SKETCH MAP - NOT TO SCALE

drawn by: Rachel Mancini  
John Milner Associates, Inc.  
August, 1998

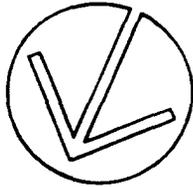

N

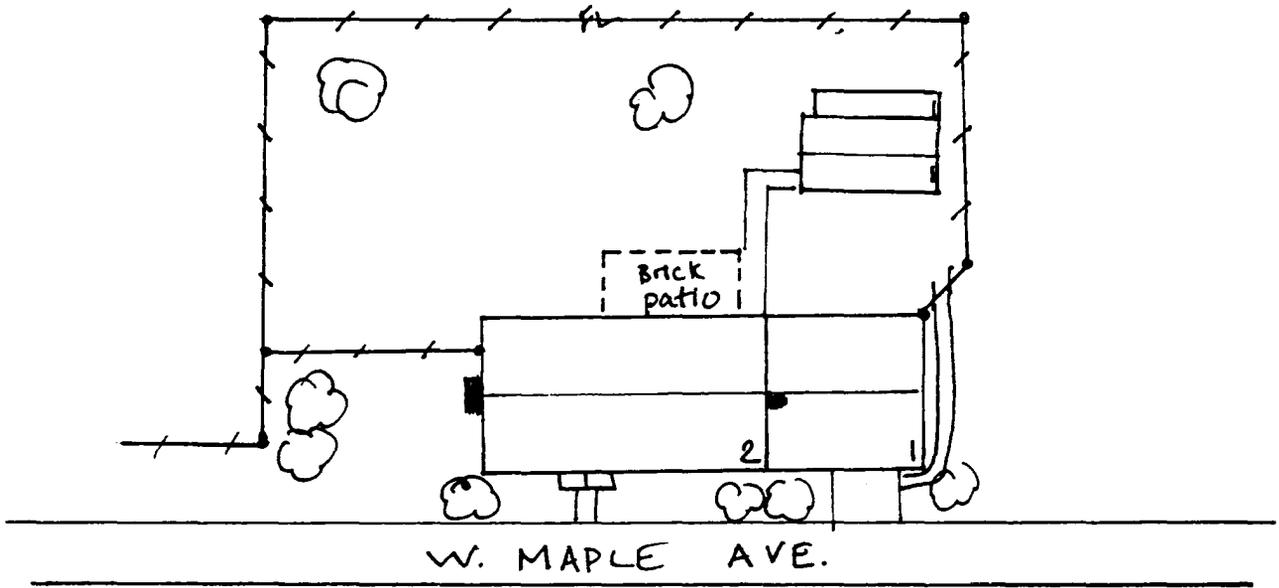

# Continuation Sheet

Survey No.: T-1096  
Name: 106 W. Maple St.  
County: Talbot

---

## MARYLAND COMPREHENSIVE HISTORIC PRESERVATION PLAN DATA

### HISTORIC CONTEXT

**Geographic Organization:** Eastern Shore

**Chronological/Development Period(s):** Industrial./Urban Dominance Period A.D. 1870-1930

**Historic Period Theme(s):** Architecture, Landscape Architecture, and Community Planning


**Resource Type:**

**Category:** Building

**Historic Environment:** Village

**Historic Function(s) and Use(s):** DOMESTIC/single dwelling

**Known Design Source:** none

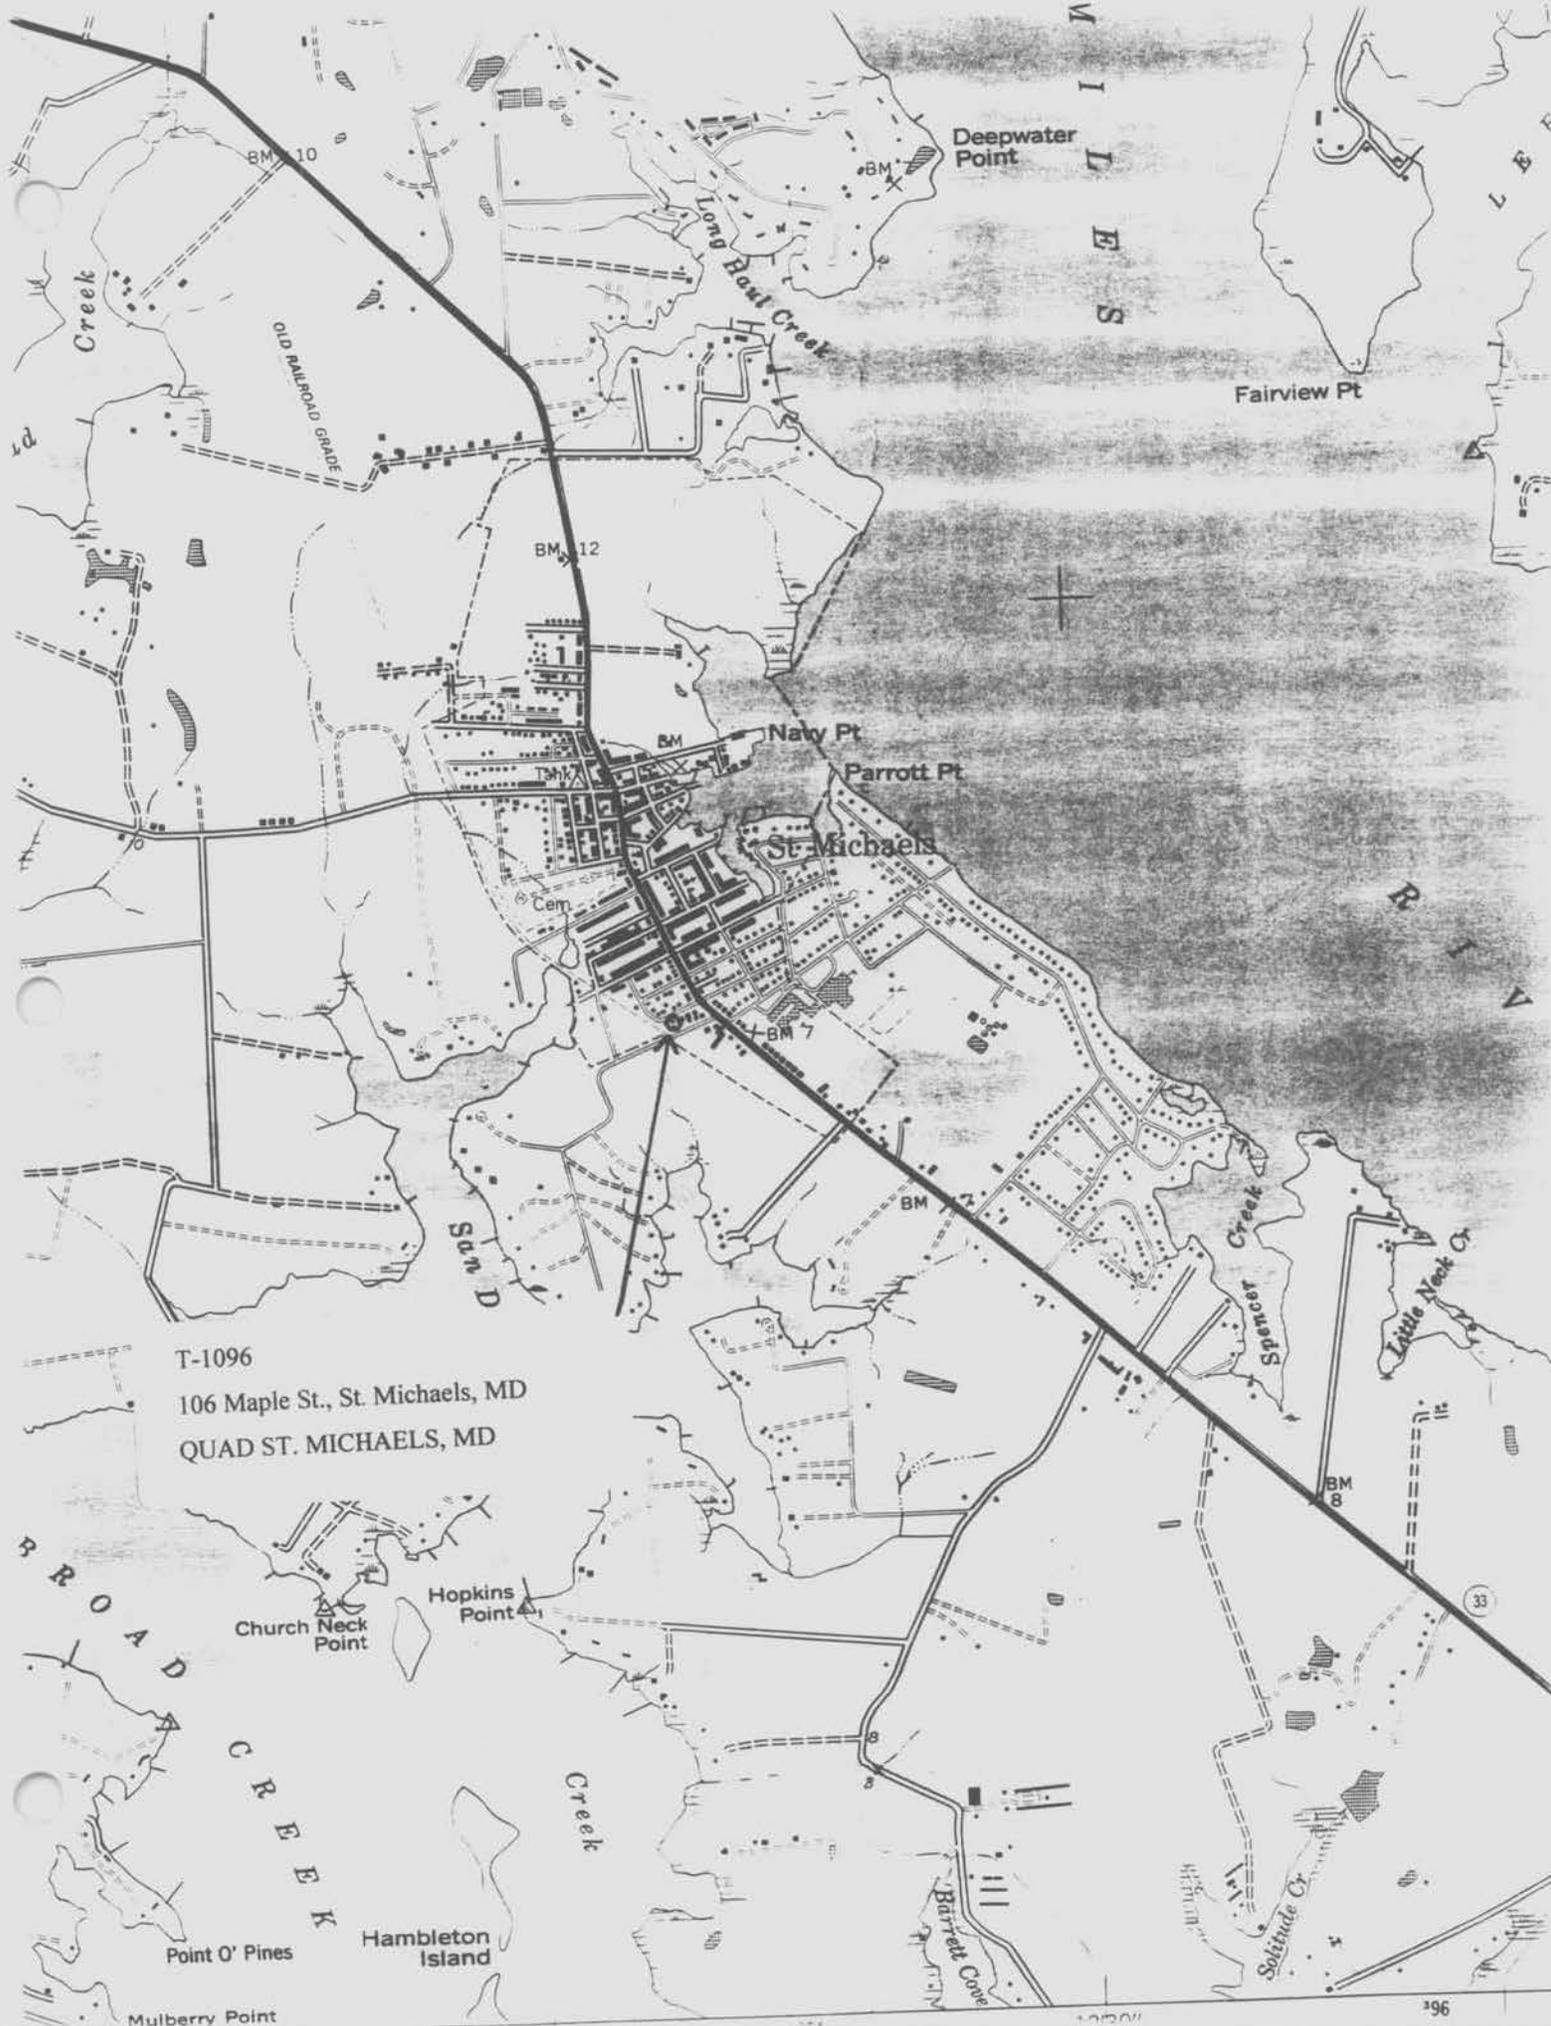

T-1096  
106 Maple St., St. Michaels, MD  
QUAD ST. MICHAELS, MD



T-1096

106 Maple St.  
St. Michaels, Talbot Co, MD  
Rachel Mancini  
August 3, 1998  
neg's → MD SHPO

PROTECS/98<NO.30 >824  
282 066\*\*N N N N 13 2<B40>

Main House, North elevation - front

1 of 6

8/24



T-1096

106 Maple St.

St. Michaels, Talbot Co., MD

Rachel Mancini

August 3, 1998

neg's → MD SHPO

Main house, east elevation

2 of 6

(040)2  
825

8/25



T-1096

106 Maple St.

St. Michaels, Talbot Co, MD

Rachel Mancini

August 3, 1998

negs → MD SHPO

Main house, west elevation

3 of 6

2/26

PROTECH/98<NO.32 1026  
282 06\*\* N N N N 29 200400



T-1096

106 Maple St.

St. Michaels, Talbot Co., MD

Rachel Mancini

August 3, 1998

neg's → MD SHPO

Main house, south elevation

4 of 6

PROTEC8798<No.26>026  
788.8682 N N N N 20 2 (040)



T-1096

106 Maple St.

St. Michaels, Talbot Co, MD

Rachel Mancini

August 3, 1998

neg's → MD SHPO

Outbuilding, shed, looking SE

5 of 6

PROTEC8/98<No.25 >025  
788 0682 N N H N 16 2 0400



T-1096

106 Maple St.

St. Michaels, Talbot Co., MD

Rachel Mancini

August 3, 1998

neg's → MD SHPO

Outbuilding, shed, looking SW

6 of 6

PROTEC8/98<No.24 >024  
788 0682 N N N N 19 2<040>