

Capsule Summary

Survey No.: T-1103

Name: Mary R. Sylvester House
207 W. Chew Avenue
St. Michaels Historic District (T-577)

Construction Date: ca. 1873

Town/Vicinity: St. Michaels

County: Talbot

Access: Private

Summary Description:

A contributing element in the St. Michaels Historic District, this building is a two-story, three bay, wood frame structure with a rear ell. This house type is common throughout St. Michaels. It is situated on a double lot and has been enlarged by a large, two-story modern addition on the east side of the historic core. One and two story shed roof additions have been added to the east side of the rear ell. The building is covered entirely in new wood clapboards.

Maryland Historical Trust
State Historic Sites Inventory Form

MARYLAND INVENTORY OF
HISTORIC PROPERTIES

Survey No. T-1103

Magi No.

DOE yes no

1. Name (indicate preferred name)

historic

and/or common Mary R. Sylvester House (St. Michaels Historic District)

2. Location

street & number 207 W. Chew Street

not for publication

city, town St. Michaels

vicinity of

congressional district First

state MD

county Talbot

3. Classification

Category

district

building(s)

structure

site

object

Ownership

public

private

both

Public Acquisition

in process

being considered

not applicable

Status

occupied

unoccupied

work in progress

Accessible

yes: restricted

yes: unrestricted

no

Present Use

agriculture

commercial

educational

entertainment

government

industrial

military

museum

park

private residence

religious

scientific

transportation

other:

4. Owner of Property

(give names and mailing addresses of all owners)

name Drayton C. Harrison

street & number P.O. Box 1065

telephone no.:

city, town St. Michaels

state and zip code MD 21663

5. Location of Legal Description

courthouse, registry of deeds, etc. Talbot County Courthouse

liber 532

street & number Washington Street

folio 409

city, town Easton

state MD 21601

6. Representation in Existing

Historical Surveys

title St. Michaels Historic District

date 1986

federal state county local

depository for survey records Maryland Historical Trust

city, town Crownsville

state MD

7. Description

Survey No. T-1103

Condition excellent
 good
 fair deteriorated
 ruins
 unexposed**Check one** unaltered
 altered**Check one** original site
 moved date of move _____

Prepare both a summary paragraph and a general description of the resource and its various elements as it exists today.

Contributing Resource Count: 1

This building is a two-story, three bay, wood frame structure with a rear ell, typical in form to many houses found throughout St. Michaels. According to a plaque on the front elevation, the building is referred to as the Mary R. Sylvester House and was constructed ca. 1873. The building is situated on a double lot, and a large two-story modern addition has been added to the east side of the historic core. The facade contains a central entrance with a single bay pedimented entry porch. An overhead transom above the entrance door is decorated with a stained glass panel. Modern aluminum window units have been added throughout. One and two story shed roofed additions have been added to the east side of the rear kitchen wing. The building is covered with wood clapboards, and the roof sheathed with asphalt shingles. The house has two exterior end brick chimneys, one on the west elevation of the historic block and one on the addition facing W. Chew Avenue.

A detached, two vehicle garage has also been constructed on the property.

8. Significance

Survey No. T-1103

Period	Areas of Significance--Check and justify below			
<input type="checkbox"/> prehistoric	<input type="checkbox"/> archeology-prehistory	<input type="checkbox"/> community planning	<input type="checkbox"/> landscape architecture	<input type="checkbox"/> religion
<input type="checkbox"/> 1400-1499	<input type="checkbox"/> archeology-historic	<input type="checkbox"/> conservation	<input type="checkbox"/> law	<input type="checkbox"/> science
<input type="checkbox"/> 1500-1599	<input type="checkbox"/> agriculture	<input type="checkbox"/> economics	<input type="checkbox"/> literature	<input type="checkbox"/> sculpture
<input type="checkbox"/> 1600-1699	<input checked="" type="checkbox"/> architecture	<input type="checkbox"/> education	<input type="checkbox"/> military	<input type="checkbox"/> social/ humanitarian
<input type="checkbox"/> 1700-1799	<input type="checkbox"/> art	<input type="checkbox"/> engineering	<input type="checkbox"/> music	<input type="checkbox"/> theater
<input checked="" type="checkbox"/> 1800-1899	<input type="checkbox"/> commerce	<input type="checkbox"/> exploration/settlement	<input type="checkbox"/> philosophy	<input type="checkbox"/> transportation
<input type="checkbox"/> 1900-	<input type="checkbox"/> communications	<input type="checkbox"/> industry	<input type="checkbox"/> politics/government	<input type="checkbox"/> other (specify)
		<input type="checkbox"/> invention		

Specific dates ca. 1873 Builder/Architect unknown

check: Applicable Criteria: A B C D
 and/or
 Applicable Exception: A B C D E F G
 Level of Significance: national state local

Prepare both a summary paragraph of significance and a general statement of history and support.

This late-nineteenth century structure (ca. 1873) is a contributing element of the St. Michaels Historic District (T-577) as part of the group of the mid-to-late nineteenth century domestic buildings considered significant to the town under Criterion C. Please refer to the St. Michaels Historic District National Register Nomination Form for the statement of significance.

The house has had extensive alterations. Since the building is a contributing element within the St. Michaels Historic District, it is assumed that the alterations and new construction were approved by the St. Michaels Historic Area Commission and conform to the St. Michaels Area Design Guidelines.

MARYLAND HISTORICAL TRUST REVIEW

Eligibility recommended Eligibility not recommended
 Criteria: A B C D Considerations: A B C D E F G None

Comments: The house is a contributing element of the St. Michaels Historic District (T-577). The district nomination did not describe all individual properties; therefore, this form was completed.

[Signature]
 Reviewer, Office of Preservation Services

Date

4/20/99

[Signature]
 Reviewer, NR program

Date

8/14/00

9. Major Bibliographical Reference

Survey No. T-1103

10. Geographical Data

Acreeage of nomiated property 7,500 square feet

Quadrangle name St. Michaels, MD

Quadrangle scale 1:24,000

UTM Refernces do NOT complete UTM references

A

Zone	Easting	Northing	

B

Zone	Easting	Northing	

C

--	--	--	--

D

--	--	--	--

E

--	--	--	--

F

--	--	--	--

G

--	--	--	--

H

--	--	--	--

Verbal boundary description and justification

Talbot County tax map 201, grid SM, parcel 1923.

The boundary encompasses the parcel currently owned by Drayton C. Harrison.

List all states and counties for properties overlapping state or county boundaries

state	code	county	code
-------	------	--------	------

--	--	--	--

11. Form Prepared By

name/title Rob Yallop, Architectural Historian

organization New South Associates

date July 28, 1998

street & number 6150 E. Ponce de Leon Ave.

telephone 770-498-4155

city or town Stone Mountain

state GA 30083

The Maryland Historic Sites Inventory was officially created by an Act of the Maryland Legislature to be found in the Annotated Code of Maryland, Article 41, Section 181 KA, 1974 supplement.



The survey and inventory are being prepared for information and record purposes only and do not constitute any infringement of individual property rights.

return to:

MARYLAND HISTORICAL TRUST
DHCP/DHCD
100 COMMUNITY PLACE
CROWNSVILLE, MD 21032
(301-514-7600)

T-1103
207 W. Chew Ave., St. Michaels, MD
St. Michaels Historic District
SKETCH MAP - NOT TO SCALE

drawn by: Rachel Mancini
John Milner Associates, Inc.
August, 1998

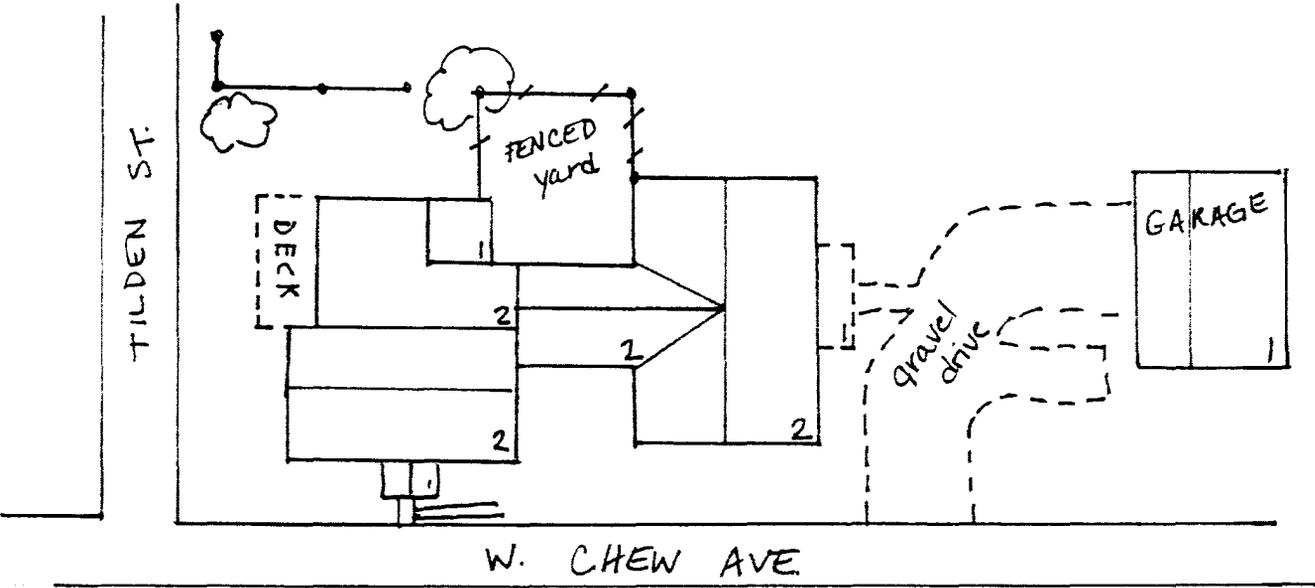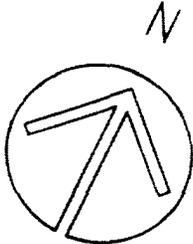

Continuation Sheet

Survey No.: T-1103
Name: Mary R. Sylvester House,
207 W. Chew Avenue
St. Michaels Historic District
County: Talbot

MARYLAND COMPREHENSIVE HISTORIC PRESERVATION PLAN DATA

HISTORIC CONTEXT

Geographic Organization: Eastern Shore

Chronological/Development Period(s): Industrial/Urban Dominance Period A.D. 1870-1930

Historic Period Theme(s): Architecture, Landscape Architecture, and Community Planning


Resource Type:

Category: Building

Historic Environment: Village

Historic Function(s) and Use(s): DOMESTIC/single dwelling

Known Design Source: none

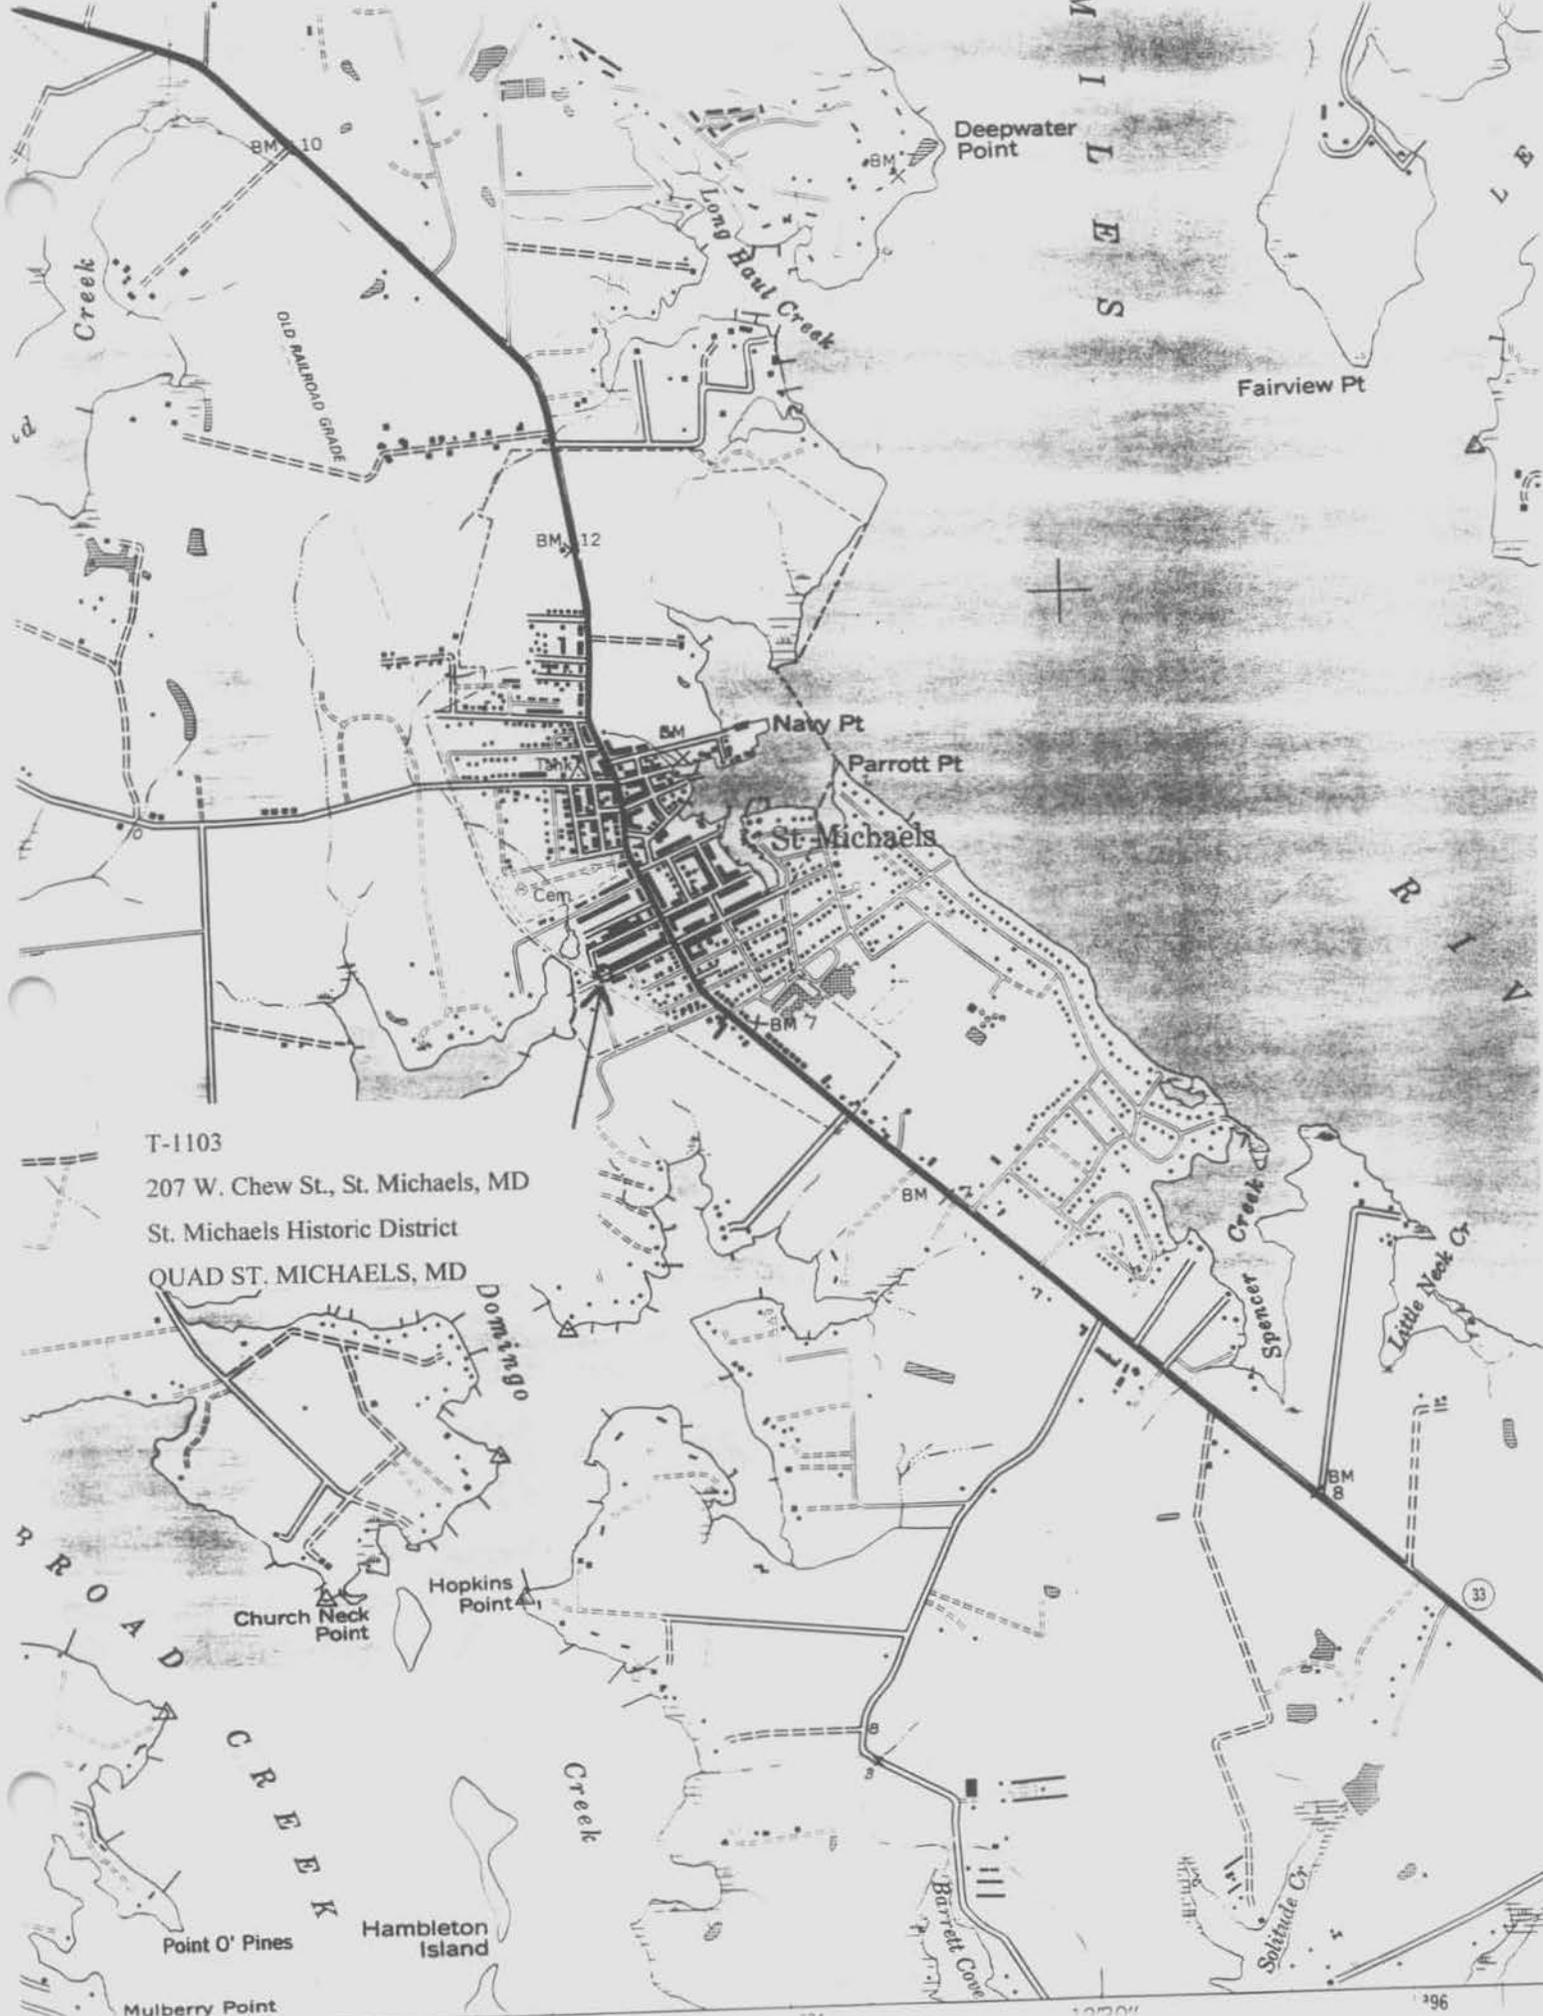

T-1103
207 W. Chew St., St. Michaels, MD
St. Michaels Historic District
QUAD ST. MICHAELS, MD



PROTEC8/98<No.11 >036
785 06** N N N 1 03 2(040)

T-1103

Mary R. Sylvester House
207 W. Chew Ave
St. Michaels Historic District
Talbot Co., MD
Rachel Mancini
August 1, 1998
negs → MD SHPO

Main house, South elevation

1 of 4

6/16



PROTEC8/98<No.10 >035
785 06** N H N R 11.2<040)

T-1103

Mary R. Sylvester House

207 W. Chew Ave

St. Michael's Historic District

Talbot Co., MD

Rachel Mancini

August 1, 1998

reg's → MD SHPO

Main house, East elevation

2 of 6



PROTECS/98 (No. 9 2034
785 06** N N N N 23 2(040)

T-1103

Mary R. Sylvester House
207 W. Chew Ave.
St Michaels Historic District
Talbot Co., MD

Rachel Mancini

August 1, 1998

negs → MD SHPO

Main house, West elevation

3 of 6



PROTECTOR 98 (No. 8) 033
785 06** N N N N 22 2 (040)

T-1103

Mary R. Sylvester House
207 W. Chew Ave

St. Michaels Historic District

Talbot Co., MD

Rachel Mancini

August 1, 1998

neg's → MD SHPO

Main house, North elevation

4 of 6

6/19



CALL CHARLES HARRISON
800: 745-9730

Sheep
Crichtlow
Nash & Crouch
822-3456

FOR SALE

PROTEOS/98<No. 7 >832
785 86** N N N 1 15 2(840)

T-1103

Mary R. Sylvester House

207 W. Chew Ave

St. Michaels Historic District

Talbot Co., MD

Rachel Mancini

August 1, 1998

negs → MD SHPO

Garage, looking NE

5 of 6

6/20



PROTECS/98<No. 6>031
785 86** N N N N 16.2<040>

T-1103
Mary R. Sylvester House
207 W. Chew Ave.
St. Michaels Historic District
Talbot Co, MD
Rachel Mancini
August 1, 1998
neg's → MD SHPO

Garage, looking N

6 of 6