

Capsule Summary

Survey No.: T-1106

Name: Caulk House
503 Tilden Street

Construction Date: 1878, 1902, 1985

Town/Vicinity: St. Michaels

County: Talbot

Access: Private

Summary Description:

This building is a two-story, wood frame dwelling, originally constructed in 1878. The front, two-story, three bay section was added in 1902. The building has been extensively renovated, and much of the historic fabric has been altered. A rear addition was constructed in 1985. The historic portions of the house rest on a brick pier foundation, while the modern addition has a concrete block foundation. The entire building has been clad with wood shingles.

Maryland Historical Trust
State Historic Sites Inventory Form

MARYLAND INVENTORY OF
HISTORIC PROPERTIES

Survey No. T-1106

Magi No.

DOE yes no

1. Name (indicate preferred name)

historic Caulk House

and/or common Pat and Pete's Place

2. Location

street & number 503 Tilden Street not for publication

city, town St. Michaels vicinity of congressional district First

state MD county Talbot

3. Classification

Category	Ownership	Status	Present Use	
<input type="checkbox"/> district	<input type="checkbox"/> public	<input checked="" type="checkbox"/> occupied	<input type="checkbox"/> agriculture	<input type="checkbox"/> museum
<input checked="" type="checkbox"/> building(s)	<input checked="" type="checkbox"/> private	<input type="checkbox"/> unoccupied	<input type="checkbox"/> commercial	<input type="checkbox"/> park
<input type="checkbox"/> structure	<input type="checkbox"/> both	<input type="checkbox"/> work in progress	<input type="checkbox"/> educational	<input checked="" type="checkbox"/> private residence
<input type="checkbox"/> site	Public Acquisition	Accessible	<input type="checkbox"/> entertainment	<input type="checkbox"/> religious
<input type="checkbox"/> object	<input type="checkbox"/> in process	<input checked="" type="checkbox"/> yes: restricted	<input type="checkbox"/> government	<input type="checkbox"/> scientific
	<input type="checkbox"/> being considered	<input type="checkbox"/> yes: unrestricted	<input type="checkbox"/> industrial	<input type="checkbox"/> transportation
	<input checked="" type="checkbox"/> not applicable	<input type="checkbox"/> no	<input type="checkbox"/> military	<input type="checkbox"/> other:

4. Owner of Property (give names and mailing addresses of all owners)

name Pat & Pete Zindulka

street & number 503 Tilden St. telephone no.:

city, town St. Michaels state and zip code MD 21663

5. Location of Legal Description

courthouse, registry of deeds, etc. Talbot County Courthouse liber 679

street & number Washington Street folio 993

city, town Easton state MD 21601

6. Representation in Existing Historical Surveys

title None

date federal state county local

depository for survey records

city, town state

7. Description

Survey No. T-1106

Condition

excellent
 good
 fair

deteriorated
 ruins
 unexposed

Check one

unaltered
 altered

Check one

original site
 moved date of move _____

Prepare both a summary paragraph and a general description of the resource and its various elements as it exists today.

Contributing Resource Count: 1

This building is a two-story, wood frame dwelling constructed in the third quarter of the nineteenth century. According to the owner, the oldest or middle portion of the house originated as a two room, one-and-one-half story structure constructed in 1878. The front, two-story, three bay section was later added in 1902. The facade of the 1902 addition faces Tilden Street and is three bays wide with a lateral gable roof and cornice returns on the end elevations. A 1940s photograph of the house, provided by the owner, shows a one-story wrap around porch and entrance on the facade. The building has been extensively renovated, and much of the historic fabric has been altered. Only a small portion of the wrap around porch survives, and the front entrance has been replaced with a window. The building has also been extended to the east by the construction of a large addition built in 1985. The historic portions of the house rest on brick pier foundation, while the modern addition has a concrete block foundation. The entire building has been clad with wood shingles covering the original wood clapboards. Brick chimneys are located in the 1878, 1902 and modern portions of the building. The windows in the historic portion of the house are six-over-six, double-hung.

A modern outbuilding constructed in 1985 is located behind the main house.

According to the current owner, he has heard that a large walnut tree, located on the south side of the house, was planted by Viva Caulk, an early resident of the house, sometime at the turn of the century.

8. Significance

Survey No. T-1106

Period	Areas of Significance--Check and justify below			
<input type="checkbox"/> prehistoric	<input type="checkbox"/> archeology-prehistory	<input type="checkbox"/> community planning	<input type="checkbox"/> landscape architecture	<input type="checkbox"/> religion
<input type="checkbox"/> 1400-1499	<input type="checkbox"/> archeology-historic	<input type="checkbox"/> conservation	<input type="checkbox"/> law	<input type="checkbox"/> science
<input type="checkbox"/> 1500-1599	<input type="checkbox"/> agriculture	<input type="checkbox"/> economics	<input type="checkbox"/> literature	<input type="checkbox"/> sculpture
<input type="checkbox"/> 1600-1699	<input checked="" type="checkbox"/> architecture	<input type="checkbox"/> education	<input type="checkbox"/> military	<input type="checkbox"/> social/ humanitarian
<input type="checkbox"/> 1700-1799	<input type="checkbox"/> art	<input type="checkbox"/> engineering	<input type="checkbox"/> music	<input type="checkbox"/> theater
<input checked="" type="checkbox"/> 1800-1899	<input type="checkbox"/> commerce	<input type="checkbox"/> exploration/settlement	<input type="checkbox"/> philosophy	<input type="checkbox"/> transportation
<input type="checkbox"/> 1900-	<input type="checkbox"/> communications	<input type="checkbox"/> industry	<input type="checkbox"/> politics/government	<input type="checkbox"/> other (specify)
		<input type="checkbox"/> invention		

Specific dates 1878, 1902, 1985 Builder/Architect unknown

check: Applicable Criteria: A B C D
 and/or
 Applicable Exception: A B C D E F G
 Level of Significance: national state local

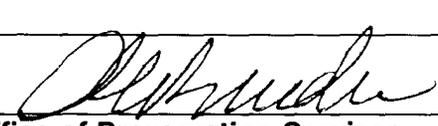
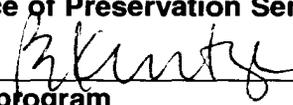
Prepare both a summary paragraph of significance and a general statement of history and support.

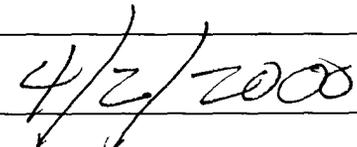
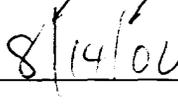
Based on its construction dates, the majority of this building falls within the Industrial/Urban Dominance chronological period (1870-1930) under the theme of domestic architecture. Renovation efforts have altered or destroyed much of the original fabric of the house. The installation of wood shingles, removal of the wraparound porch and altering of the original form and fenestration has compromised the historic character of the residence. This building does not retain its integrity of design, materials, workmanship, feeling or association. It was excluded from the adjacent St. Michaels Historic District and is recommended not eligible for listing in the National Register of Historic Places under Criterion C.

MARYLAND HISTORICAL TRUST REVIEW

Eligibility recommended Eligibility not recommended X
 Criteria: A B C D Considerations: A B C D E F G None

Comments: _____


 Reviewer, Office of Preservation Services

 Reviewer, NR program


 Date 4/2/2000

 Date 8/14/00

9. Major Bibliographical Reference

Survey No. T-1106

10. Geographical Data

Acreeage of nomiated property 8,960 square feet

Quadrangle name St. Michaels, MD

Quadrangle scale 1:24,000

UTM Refernces **do NOT complete UTM references**

A	<input type="text"/>	<input type="text"/>	<input type="text"/>
	Zone	Easting	Northing
C	<input type="text"/>	<input type="text"/>	<input type="text"/>
E	<input type="text"/>	<input type="text"/>	<input type="text"/>
G	<input type="text"/>	<input type="text"/>	<input type="text"/>

B	<input type="text"/>	<input type="text"/>	<input type="text"/>
	Zone	Easting	Northing
D	<input type="text"/>	<input type="text"/>	<input type="text"/>
F	<input type="text"/>	<input type="text"/>	<input type="text"/>
H	<input type="text"/>	<input type="text"/>	<input type="text"/>

Verbal boundary description and justification

Talbot County tax map 201, grid SM, parcel 1922.

The boundary encompasses the parcel currently owned by Pat and Pete Zindulka.

List all states and counties for properties overlapping state or county boundaries

state	code	county	code
state	code	county	code

11. Form Prepared By

name/title Rob Yallop, Architectural Historian

organization New South Associates

date July 28, 1998

street & number 6150 E. Ponce de Leon Ave.

telephone 770-498-4155

city or town Stone Mountain

state GA 30083

The Maryland Historic Sites Inventory was officially created by an Act of the Maryland Legislature to be found in the Annotated Code of Maryland, Article 41, Section 181 KA, 1974 supplement.

The survey and inventory are being prepared for information and record purposes only and do not constitute any infringement of individual property rights.

return to:

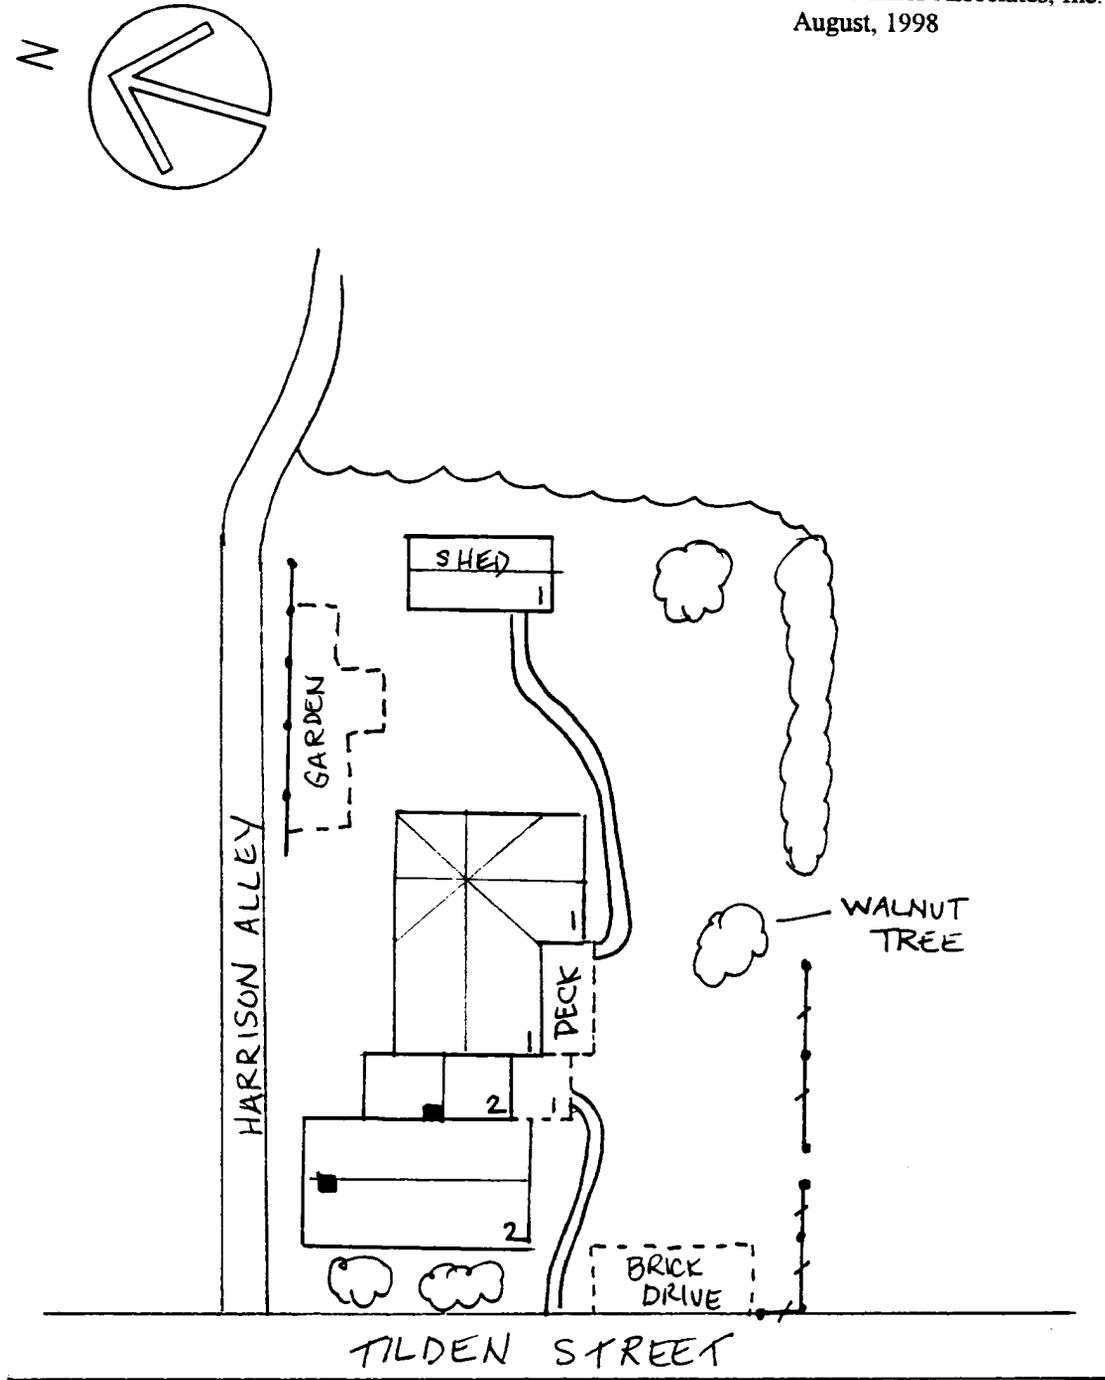
MARYLAND HISTORICAL TRUST
DHCP/DHCD
100 COMMUNITY PLACE
CROWNSVILLE, MD 21032
(301-514-7600)

T-1106

503 Tilden St., St. Michaels, MD

SKETCH MAP - NOT TO SCALE

drawn by: Rachel Mancini
John Milner Associates, Inc.
August, 1998



Continuation Sheet

Survey No.: T-1106
Name: Caulk House
503 Tilden Street
County: Talbot

MARYLAND COMPREHENSIVE HISTORIC PRESERVATION PLAN DATA

HISTORIC CONTEXT

Geographic Organization: Eastern Shore

Chronological/Development Period(s): Industrial/Urban Dominance Period A.D. 1870-1930

Historic Period Theme(s): Architecture, Landscape Architecture, and Community Planning

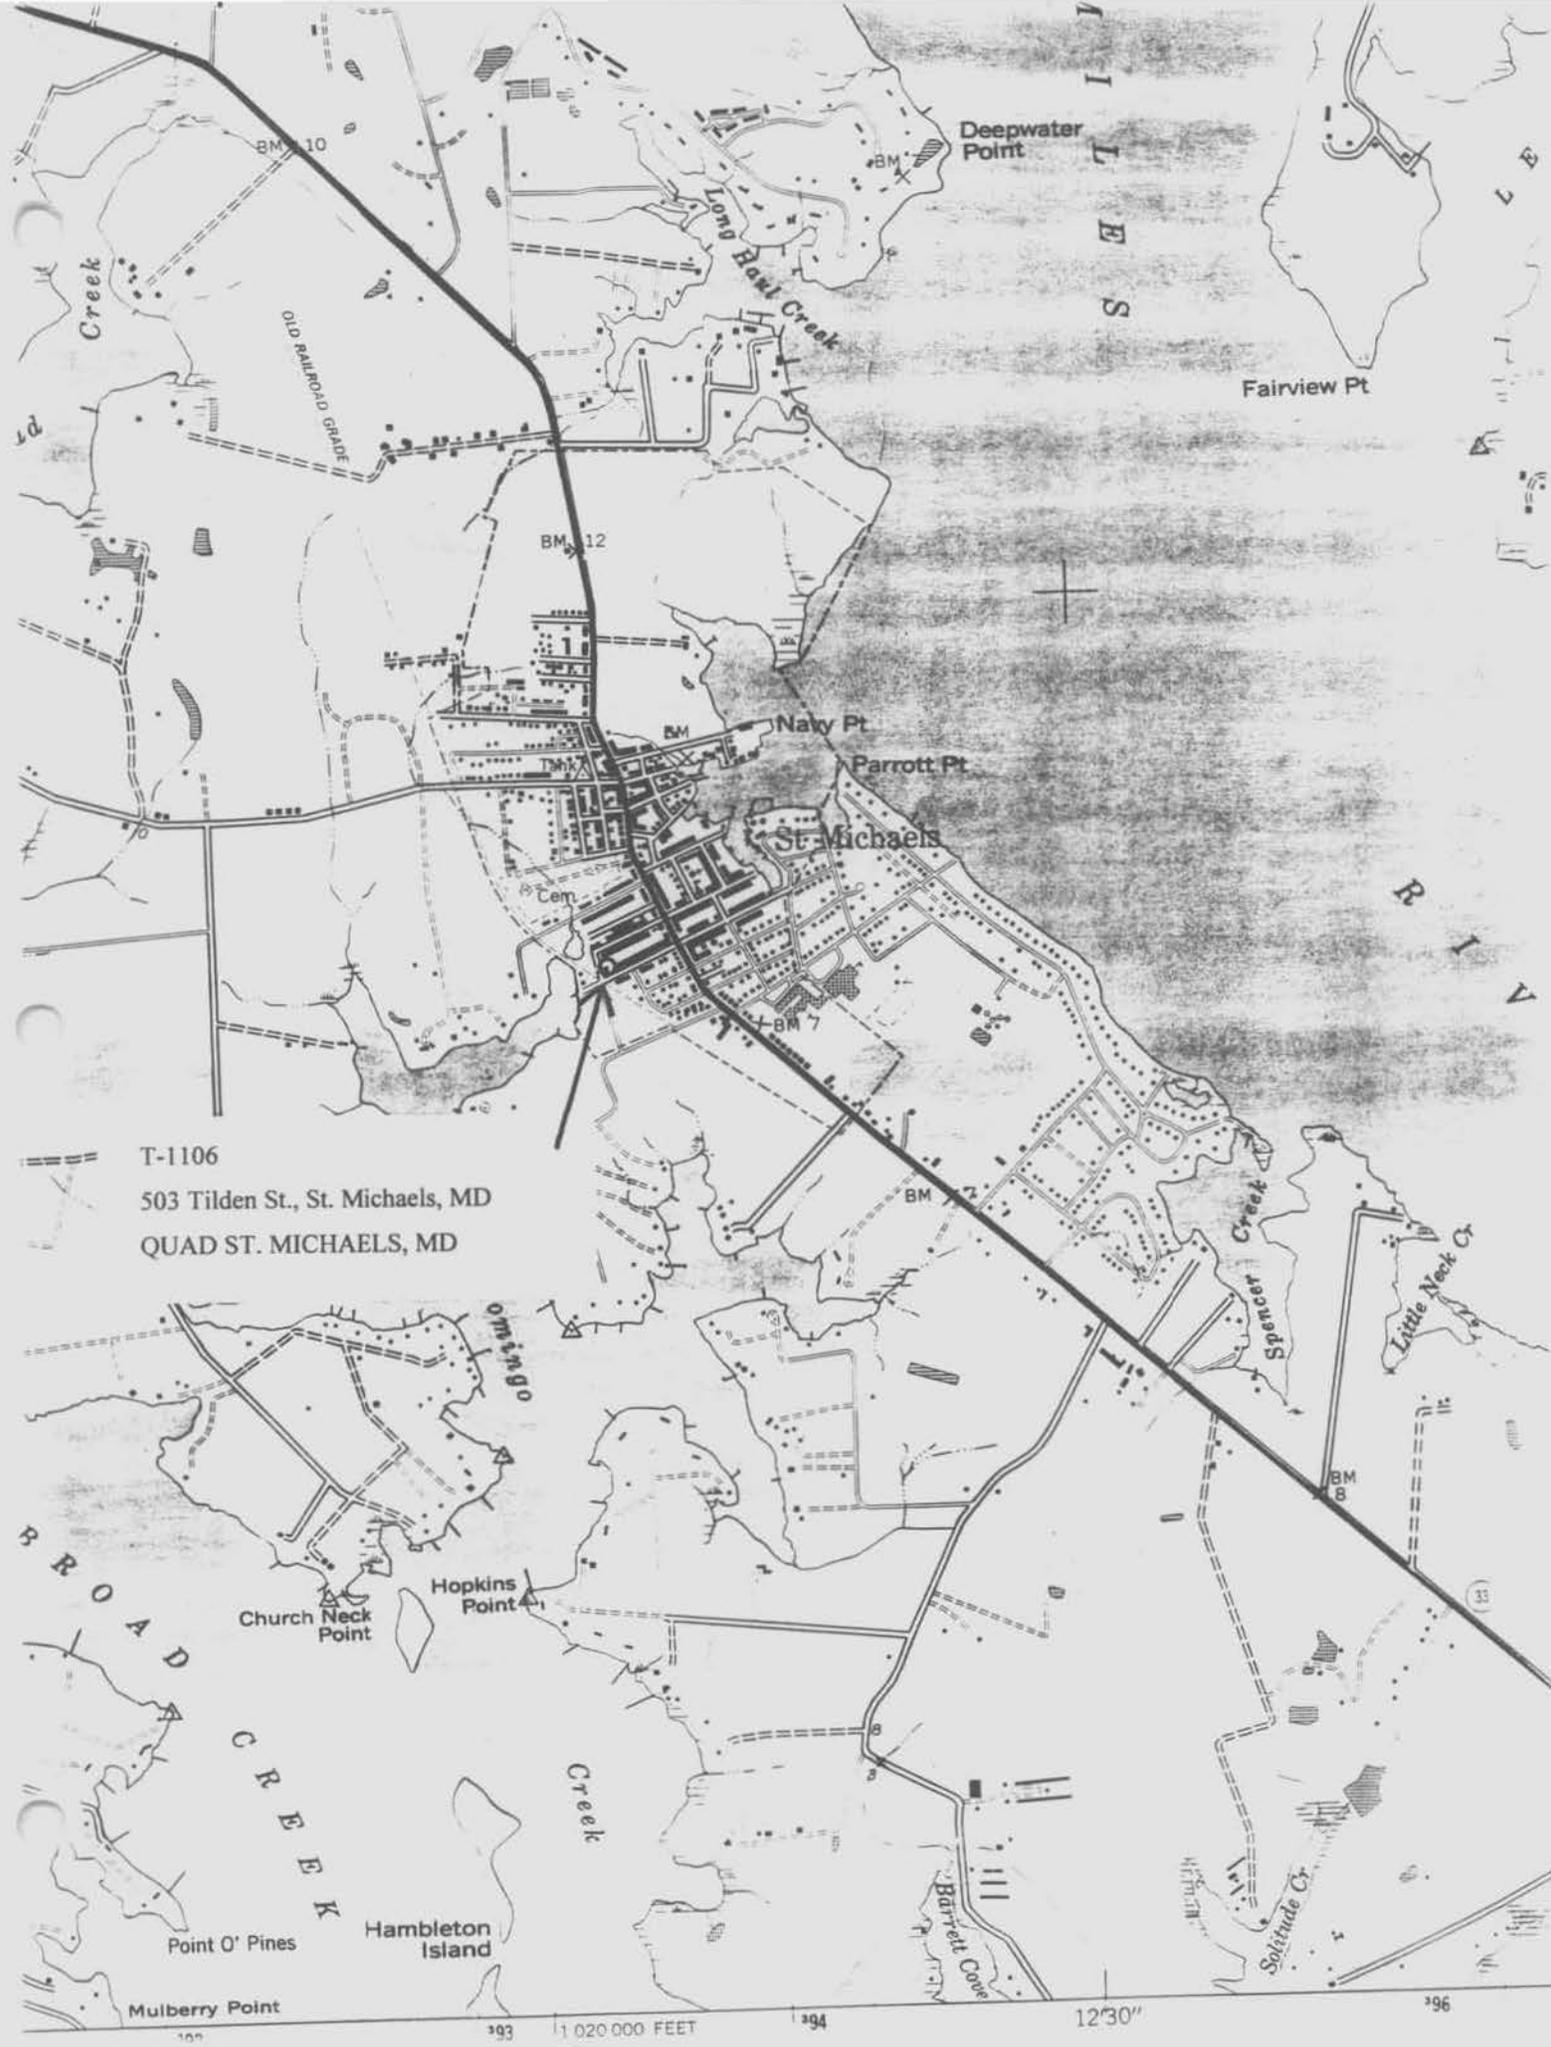
Resource Type:

Category: Building

Historic Environment: Village

Historic Function(s) and Use(s): DOMESTIC/single dwelling

Known Design Source: none



T-1106
503 Tilden St., St. Michaels, MD
QUAD ST. MICHAELS, MD



T-1106 Cawk House
503 Tilden St.
St. Michaels, Talbot Co, MD
Rachel Mancini
August 1, 1998
neg's - MD S+FO

Main house, West elevation

1 of 7

PROTECTED BY 98 (No. 25) 050
785 66** N N N N 05 2 (048)



PROTEC8/98<No.24 >049
785 05**N N N N 46 2<040>

T-1106
Caulk House
503 Tilden St.
St. Michaels, Talbot Co, MD
Rachel Mancini
August 1, 1998
negs → MD SHPO

Main house, South elevation
2 of 7



PROTEC8/98<No.21 >046
785 06** N N N-1 15 2(040)

T-1106
Caulk House
503 Tilden St.
St. Michaels, Talbot Co; MD
Rachel Mancini
August 1, 1998
neg's → MD SHPO

Main house, North elevation
3 of 7



PROTEC8/98<No.22 >047
785 06** N N N N 12 2(040)

T-1106

Caulk House

503 Tilden St.

St. Michaels, Talbot Co., MD

Rachel Mancini

August 1, 1998

negs → MD SHPO

Main house, East Elevation

4 of 7



PROTEC8/98<No.19>044
785-06** N N N 3 02 2(040)

T-1106

Caulk House

503 Tilden St.

St. Michaels, Talbot Co., MD

Rachel Mancini

August 1, 1998

neg's → MD SHPO

Outbuilding, looking NE

5 of 7



PROTEC8/98 (No. 28) 045
785 06** N N N N 23 2 (048)

T-1106

Caulk House

503 Tiden St.

St. Michaels, Talbot Co., MD

Rachel Mancini

August 1, 1998

neg's → MD SHFO

Outbuilding, looking SE

6 of 7



T-1106
Caulk House
503 Tilden St.
St. Michaels, Talbot Co., MD
Rachel Mancini
August 1, 1998
negs → MD SHPO

PROTECS/98(Nov.23)048
785 06** N N N 1 13 2(048)

Walnut tree planted by
Viva Caulk around
the turn of the 20th century
7 of 7