

Survey # WA-II-1053 Approximate date Ca. 1870
Street Address 20 South Main Street
Town, State Keedysville, Maryland
private X, public

Description


This two story, five bay log house has a one story frame commercial addition to its north end and is sheathed with German siding. It has a one story porch across the front supported by turned posts and two over two pane windows. Entrances are located in the first and third bays from the north end of the building. A wide frieze band with brackets extends across the front. This may be an older structure modified in the 1870s.

This structure appears on the 1877 Atlas map of Keedysville under the name of E. Baker and the notation "store" and "post office." According to local historians, it also housed Keedysville's first telephone exchange.

Page 2
Survey # WA-II-1053
Street Address 20 South Main Street
Town, State Keedysville, Maryland

MARYLAND COMPREHENSIVE HISTORIC PRESERVATION PLAN DATA

- I. Geographic Organization: Western Maryland
 - II. Chronological/Developmental Period(s):
Industrial/Urban Dominance
 - III. Prehistoric/Historic Period Theme(s):
Architecture, Landscape Architecture, Community
Planning
Economic (Commercial and Industrial)
 - IV. Resource Type
Category: Building
Historic Environment: Village
Historic Function(s) and Use(s):
Single Dwelling
Store
Post Office
Telephone Office
Known Design Source: Unknown
- Photo Reference: Photo # 46, 92
- Form Prepared By: Paula S. Reed, PhD, Architectural Historian
Preservation Associates, Inc.
19942 Lehmans Mill Road
Hagerstown, MD 21742
- Date: 11/93

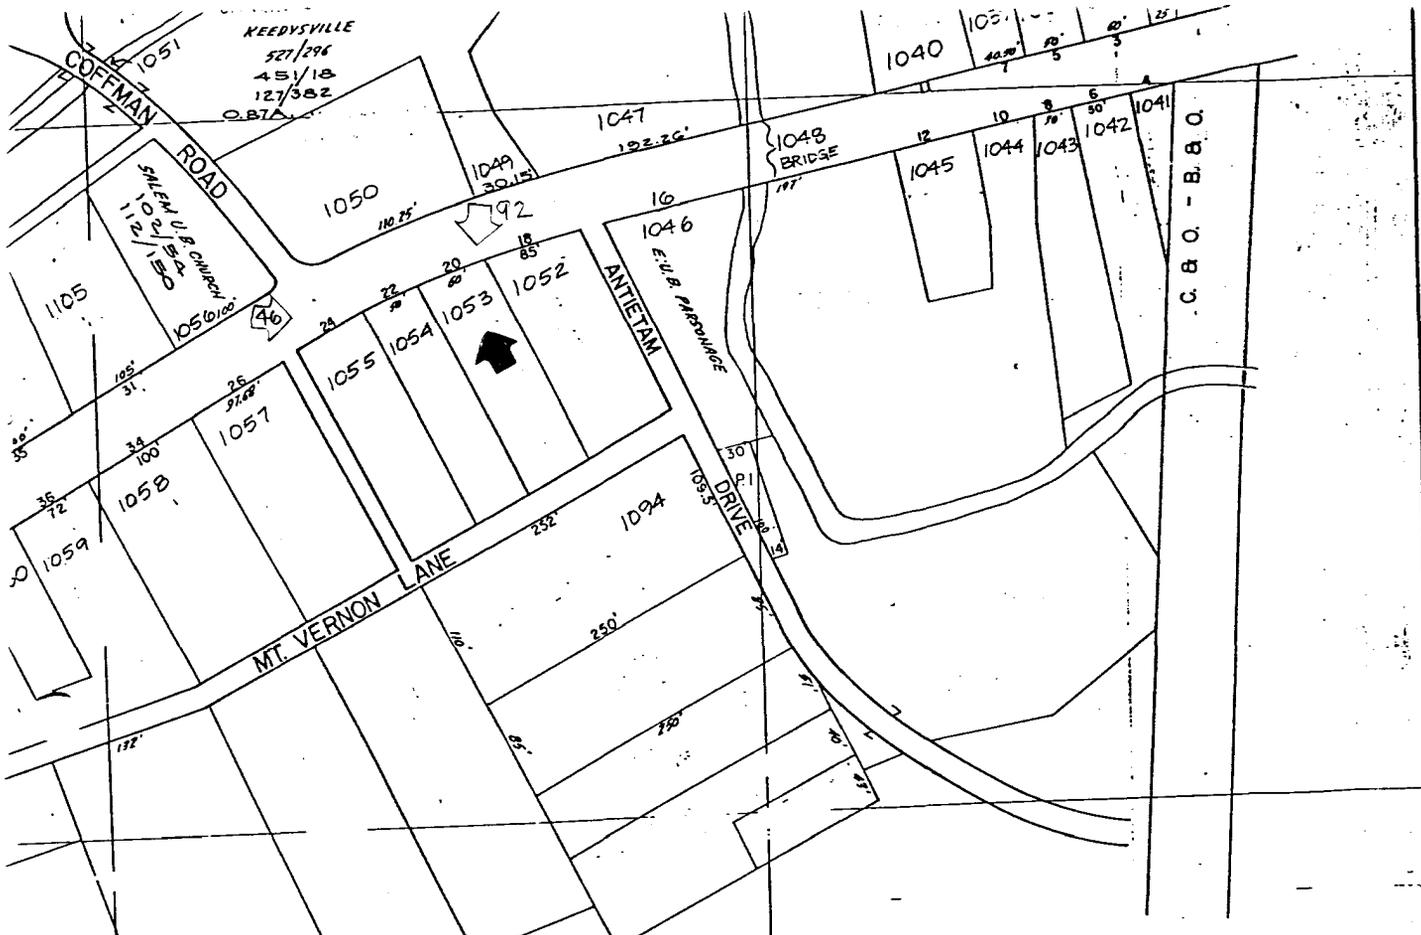

COMPILED BY
 DEPT. OF ASSESSMENTS & TAXATION
 PROPERTY MAP DIVISION
 THE INFORMATION SHOWN HEREON HAS BEEN COMPILED
 FROM RECORDED DESCRIPTIONS AND IS NOT AN ACTUAL SURVEY.
 IT SHOULD NOT BE USED FOR LEGAL DESCRIPTIONS. USERS
 NOTICING ERRORS ARE URGED TO NOTIFY DEPARTMENT OF
 ASSESSMENTS & TAXATION.
 RECORDED TO: DATE LIBER
 MAR. '91 986

KEEDYSVILLE
 WASHINGTON COUNTY ED. 19
 SCALE 1" = 100'

Keedysville Quadrangle

WA-II-1053





WA-II-1053, 1054

20, 22 S. Main St.

S ~~E~~ view, N+W. elevations

12/93

photo by P. Reed, Preservation Assoc. Inc.

92