

WILLIAMSPORT, WASHINGTON COUNTY, MARYLAND

Survey # WA-WIL-061                      Approximate date early 19th century  
Street Address 37 East Potomac Street  
Town, State Williamsport, Maryland  
private X, public \_\_\_\_

Description

One and a half story, three bay painted stone house with a two bay frame shed roofed addition. Early 19th century stone structure with ca. 1920 frame addition. One of only a few stone buildings in Williamsport. It is notable for the precision stonework in it's facade.

MARYLAND COMPREHENSIVE HISTORIC PRESERVATION PLAN DATA

- I. Geographic Organization: Western Maryland
- II. Chronological/Developmental Period(s):  
Rural Agrarian Intensification - A.D. 1680-1815
- III. Prehistoric/Historic Period Theme(s):  
Architecture, Landscape Architecture and Community Planning
- IV. Resource Type  
Category: Building  
Historic Environment: Urban  
Historic Function(s) and Use(s):  
DOMESTIC/single dwelling  
Known Design Source: Unknown

Photo Reference: Photo # none

Form Prepared By: Paula S. Reed, PhD, Architectural Historian  
Preservation Associates, Inc.  
207 S. Potomac Street  
Hagerstown, MD 21740

## MARYLAND HISTORICAL TRUST

## INVENTORY FORM FOR STATE HISTORIC SITES SURVEY

**1 NAME**

HISTORIC

AND/OR COMMON

House at 37 East Potomac Street

**2 LOCATION**

STREET &amp; NUMBER

37 East Potomac Street

CITY, TOWN

Williamsport

\_\_\_ VICINITY OF

CONGRESSIONAL DISTRICT

6

STATE

Maryland

COUNTY

Washington

**3 CLASSIFICATION**

CATEGORY	OWNERSHIP	STATUS	PRESENT USE
<input type="checkbox"/> DISTRICT	<input type="checkbox"/> PUBLIC	<input checked="" type="checkbox"/> OCCUPIED	<input type="checkbox"/> AGRICULTURE
<input checked="" type="checkbox"/> BUILDING(S)	<input checked="" type="checkbox"/> PRIVATE	<input type="checkbox"/> UNOCCUPIED	<input type="checkbox"/> MUSEUM
<input type="checkbox"/> STRUCTURE	<input type="checkbox"/> BOTH	<input type="checkbox"/> WORK IN PROGRESS	<input type="checkbox"/> COMMERCIAL
<input type="checkbox"/> SITE	<b>PUBLIC ACQUISITION</b>	<b>ACCESSIBLE</b>	<input type="checkbox"/> EDUCATIONAL
<input type="checkbox"/> OBJECT	<input type="checkbox"/> IN PROCESS	<input type="checkbox"/> YES: RESTRICTED	<input checked="" type="checkbox"/> PRIVATE RESIDENCE
	<input type="checkbox"/> BEING CONSIDERED	<input type="checkbox"/> YES: UNRESTRICTED	<input type="checkbox"/> ENTERTAINMENT
		<input checked="" type="checkbox"/> NO	<input type="checkbox"/> GOVERNMENT
			<input type="checkbox"/> INDUSTRIAL
			<input type="checkbox"/> MILITARY
			<input type="checkbox"/> RELIGIOUS
			<input type="checkbox"/> SCIENTIFIC
			<input type="checkbox"/> TRANSPORTATION
			<input type="checkbox"/> OTHER

**4 OWNER OF PROPERTY**

NAME

Edith A. Ripple

Telephone #:

STREET &amp; NUMBER

37 East Potomac Street

CITY, TOWN

Williamsport

\_\_\_ VICINITY OF

STATE, zip code

Maryland 21795

**5 LOCATION OF LEGAL DESCRIPTION**COURTHOUSE,  
REGISTRY OF DEEDS, ETC

Washington County Court House

Liber #: 601

Folio #: 199

STREET &amp; NUMBER

West Washington Street

CITY, TOWN

Hagerstown

STATE

Maryland 21740

**6 REPRESENTATION IN EXISTING SURVEYS**

TITLE

DATE

\_\_\_ FEDERAL \_\_\_ STATE \_\_\_ COUNTY \_\_\_ LOCAL

DEPOSITORY FOR  
SURVEY RECORDS

CITY, TOWN

STATE

# 7 DESCRIPTION

JA 101-0,

<b>CONDITION</b>		<b>CHECK ONE</b>	<b>CHECK ONE</b>
<input type="checkbox"/> EXCELLENT	<input type="checkbox"/> DETERIORATED	<input type="checkbox"/> UNALTERED	<input checked="" type="checkbox"/> ORIGINAL SITE
<input checked="" type="checkbox"/> GOOD	<input type="checkbox"/> RUINS	<input checked="" type="checkbox"/> ALTERED	<input type="checkbox"/> MOVED    DATE _____
<input type="checkbox"/> FAIR	<input type="checkbox"/> UNEXPOSED		

DESCRIBE THE PRESENT AND ORIGINAL (IF KNOWN) PHYSICAL APPEARANCE

This is a three bay, story and a half painted limestone residence with a one story, two bay frame shed addition to the west end. The building is situated on the north side of East Potomac Street and faces south. It has a composition shingle roof, hammer dressed stone walls, two over two windows, a four panel front door in the stone part.

There is a small projecting pediment roof over the side frame section door, and large wooden lintels over the door and window openings of the stone section. This house was built in the first half of the 19th century.

CONTINUE ON SEPARATE SHEET IF NECESSARY

# 8 SIGNIFICANCE

WA-101-8

## PERIOD

## AREAS OF SIGNIFICANCE -- CHECK AND JUSTIFY BELOW

- |   |  |   |   |  |
|---|--|---|---|--|
| <input type="checkbox"/> PREHISTORIC          | <input type="checkbox"/> ARCHEOLOGY-PREHISTORIC  | <input type="checkbox"/> COMMUNITY PLANNING     | <input type="checkbox"/> LANDSCAPE ARCHITECTURE | <input type="checkbox"/> RELIGION            |
| <input type="checkbox"/> 1400-1499            | <input type="checkbox"/> ARCHEOLOGY-HISTORIC     | <input type="checkbox"/> CONSERVATION           | <input type="checkbox"/> LAW                    | <input type="checkbox"/> SCIENCE             |
| <input type="checkbox"/> 1500-1599            | <input type="checkbox"/> AGRICULTURE             | <input type="checkbox"/> ECONOMICS              | <input type="checkbox"/> LITERATURE             | <input type="checkbox"/> SCULPTURE           |
| <input type="checkbox"/> 1600-1699            | <input checked="" type="checkbox"/> ARCHITECTURE | <input type="checkbox"/> EDUCATION              | <input type="checkbox"/> MILITARY               | <input type="checkbox"/> SOCIAL/HUMANITARIAN |
| <input type="checkbox"/> 1700-1799            | <input type="checkbox"/> ART                     | <input type="checkbox"/> ENGINEERING            | <input type="checkbox"/> MUSIC                  | <input type="checkbox"/> THEATER             |
| <input checked="" type="checkbox"/> 1800-1899 | <input type="checkbox"/> COMMERCE                | <input type="checkbox"/> EXPLORATION/SETTLEMENT | <input type="checkbox"/> PHILOSOPHY             | <input type="checkbox"/> TRANSPORTATION      |
| <input type="checkbox"/> 1900-                | <input type="checkbox"/> COMMUNICATIONS          | <input type="checkbox"/> INDUSTRY               | <input type="checkbox"/> POLITICS/GOVERNMENT    | <input type="checkbox"/> OTHER (SPECIFY)     |
|   |  | <input type="checkbox"/> INVENTION              |   |  |

---

SPECIFIC DATES

BUILDER/ARCHITECT

---

STATEMENT OF SIGNIFICANCE

CONTINUE ON SEPARATE SHEET IF NECESSARY

**9 MAJOR BIBLIOGRAPHICAL REFERENCES**

CONTINUE ON SEPARATE SHEET IF NECESSARY

**10 GEOGRAPHICAL DATA**ACREAGE OF NOMINATED PROPERTY Town lot # 37, 33'.5" x 196'

VERBAL BOUNDARY DESCRIPTION

LIST ALL STATES AND COUNTIES FOR PROPERTIES OVERLAPPING STATE OR COUNTY BOUNDARIES

STATE

COUNTY

STATE

COUNTY

**11 FORM PREPARED BY**

NAME / TITLE

Douglass C. Reed, Architectural Conservator

ORGANIZATION

Preservation Associates, Inc.

DATE

June 1980

STREET &amp; NUMBER

109 West Main Street

TELEPHONE

301-432-5466

CITY OR TOWN

Sharpsburg


STATE

Maryland 21782

The Maryland Historic Sites Inventory was officially created by an Act of the Maryland Legislature, to be found in the Annotated Code of Maryland, Article 41, Section 181 KA, 1974 Supplement.

The Survey and Inventory are being prepared for information and record purposes only and do not constitute any infringement of individual property rights.

RETURN TO: Maryland Historical Trust  
The Shaw House, 21 State Circle  
Annapolis, Maryland 21401  
(301) 267-1438

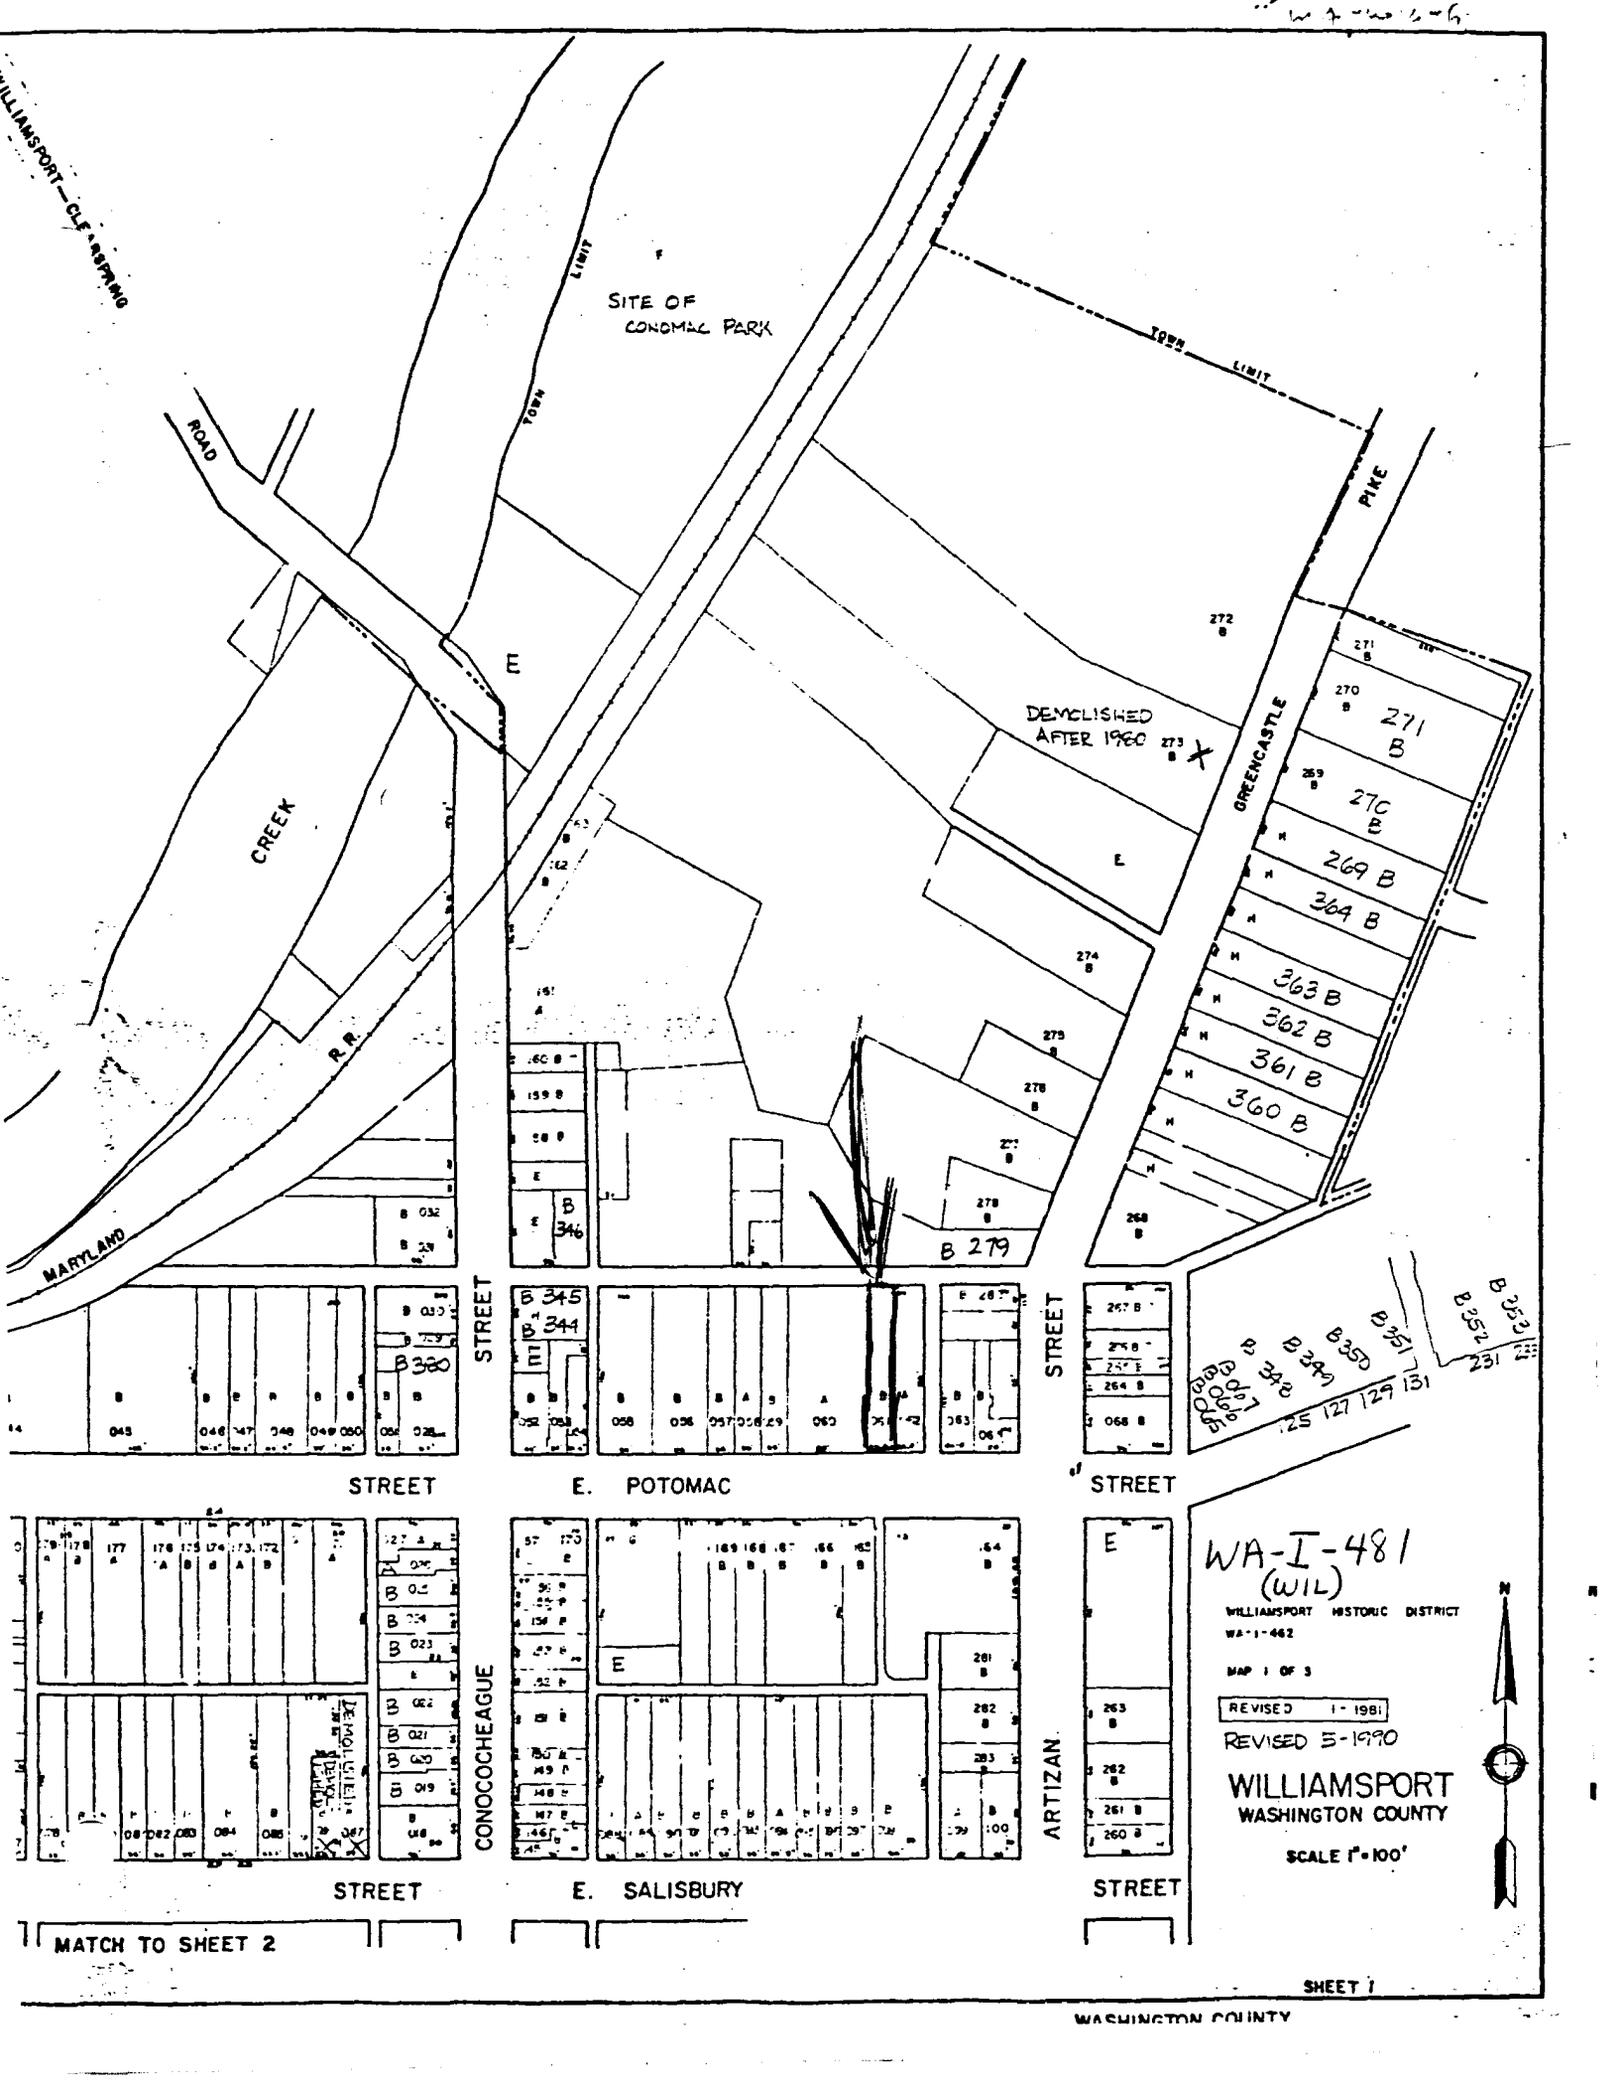

WILLIAMSPORT - CL. MAPING

SITE OF CONOMAC PARK

DEMOLISHED AFTER 1960

WA-I-481  
(WIL)

WILLIAMSPORT HISTORIC DISTRICT  
WA-1-462

MAP 1 OF 3

REVISED 1-1981  
REVISED 5-1990

WILLIAMSPORT  
WASHINGTON COUNTY

SCALE 1"=100'



MATCH TO SHEET 2

SHEET 1

WASHINGTON COUNTY



WA-WIL-061

Stone House, 37 East Potomac Street  
Williamsport, Maryland, Washington County  
Douglass C. Reed, Preservation Associates, Inc.  
April, 1980  
Maryland Historical Trust, Annapolis, Maryland  
South Elevation