

WILLIAMSPORT, WASHINGTON COUNTY, MARYLAND

Survey # WA-WIL-083 Approximate date 1st half 19th C
Street Address 27 West Salisbury Street
Town, State Williamsport, Maryland
private X, public

Description

Two story, three bay log house with lapped wood siding.
First half of the 19th century. It represents 19th century
residential construction patterns in Williamsport.

MARYLAND COMPREHENSIVE HISTORIC PRESERVATION PLAN DATA

- I. Geographic Organization: Western Maryland
- II. Chronological/Developmental Period(s):
 Agricultural-Industrial Transition - A.D. 1815-1870
- III. Prehistoric/Historic Period Theme(s):
 Architecture, Landscape Architecture and Community
 Planning
- IV. Resource Type
 Category: Building
 Historic Environment: Urban
 Historic Function(s) and Use(s):
 DOMESTIC/single dwelling
 Known Design Source: Unknown

Photo Reference: Photo # 10

Form Prepared By: Paula S. Reed, PhD, Architectural Historian
Preservation Associates, Inc.
207 S. Potomac Street
Hagerstown, MD 21740

INVENTORY FORM FOR STATE HISTORIC SITES SURVEY

1 NAME

HISTORIC

AND/OR COMMON

Log House at 27 West Salisbury Street

2 LOCATION

STREET & NUMBER

27 West Salisbury Street

CITY, TOWN

Williamsport

___ VICINITY OF

CONGRESSIONAL DISTRICT

6

STATE

Maryland

COUNTY

Washington

3 CLASSIFICATION

CATEGORY	OWNERSHIP	STATUS	PRESENT USE
<input type="checkbox"/> DISTRICT	<input type="checkbox"/> PUBLIC	<input checked="" type="checkbox"/> OCCUPIED	<input type="checkbox"/> AGRICULTURE <input type="checkbox"/> MUSEUM
<input checked="" type="checkbox"/> BUILDING(S)	<input checked="" type="checkbox"/> PRIVATE	<input type="checkbox"/> UNOCCUPIED	<input type="checkbox"/> COMMERCIAL <input type="checkbox"/> PARK
<input type="checkbox"/> STRUCTURE	<input type="checkbox"/> BOTH	<input type="checkbox"/> WORK IN PROGRESS	<input type="checkbox"/> EDUCATIONAL <input checked="" type="checkbox"/> PRIVATE RESIDENCE
<input type="checkbox"/> SITE	PUBLIC ACQUISITION	ACCESSIBLE	<input type="checkbox"/> ENTERTAINMENT <input type="checkbox"/> RELIGIOUS
<input type="checkbox"/> OBJECT	<input type="checkbox"/> IN PROCESS	<input type="checkbox"/> YES: RESTRICTED	<input type="checkbox"/> GOVERNMENT <input type="checkbox"/> SCIENTIFIC
	<input type="checkbox"/> BEING CONSIDERED	<input type="checkbox"/> YES: UNRESTRICTED	<input type="checkbox"/> INDUSTRIAL <input type="checkbox"/> TRANSPORTATION
		<input checked="" type="checkbox"/> NO	<input type="checkbox"/> MILITARY <input type="checkbox"/> OTHER

4 OWNER OF PROPERTY

NAME

Virginia L. Drake

Telephone #:

STREET & NUMBER

228 Cherry Tree Lane

CITY, TOWN

Williamsport

___ VICINITY OF

STATE

Maryland 21795

5 LOCATION OF LEGAL DESCRIPTION

COURTHOUSE
REGISTRY OF DEEDS, ETC

Washington County Court House

Liber #: 456

Folio #: 11

STREET & NUMBER

West Washington Street

CITY, TOWN

Hagerstown

STATE

Maryland 21740

6 REPRESENTATION IN EXISTING SURVEYS

TITLE

DATE

___ FEDERAL ___ STATE ___ COUNTY ___ LOCAL

DEPOSITORY FOR
SURVEY RECORDS

CITY, TOWN

STATE

7 DESCRIPTION

M-WIL-83

CONDITION		CHECK ONE	CHECK ONE
<input type="checkbox"/> EXCELLENT	<input type="checkbox"/> DETERIORATED	<input type="checkbox"/> UNALTERED	<input checked="" type="checkbox"/> ORIGINAL SITE
<input checked="" type="checkbox"/> GOOD	<input type="checkbox"/> RUINS	<input checked="" type="checkbox"/> ALTERED	<input type="checkbox"/> MOVED DATE _____
<input type="checkbox"/> FAIR	<input type="checkbox"/> UNEXPOSED		

DESCRIBE THE PRESENT AND ORIGINAL (IF KNOWN) PHYSICAL APPEARANCE

Situated on the north side of West Salisbury Street facing south is a two story, three bay, log house. It has a standing seam roof, lap siding, two over two double hung sash with shutters. A porch extends across the south with bracketed posts and a balustrade. This building has late 19th and early 20th century alterations but it was constructed in the first half of the 19th century.

CONTINUE ON SEPARATE SHEET IF NECESSARY

8 SIGNIFICANCE

WA-WIL-73

PERIOD	AREAS OF SIGNIFICANCE -- CHECK AND JUSTIFY BELOW			
<input type="checkbox"/> PREHISTORIC	<input type="checkbox"/> ARCHEOLOGY-PREHISTORIC	<input type="checkbox"/> COMMUNITY PLANNING	<input type="checkbox"/> LANDSCAPE ARCHITECTURE	<input type="checkbox"/> RELIGION
<input type="checkbox"/> 1400-1499	<input type="checkbox"/> ARCHEOLOGY-HISTORIC	<input type="checkbox"/> CONSERVATION	<input type="checkbox"/> LAW	<input type="checkbox"/> SCIENCE
<input type="checkbox"/> 1500-1599	<input type="checkbox"/> AGRICULTURE	<input type="checkbox"/> ECONOMICS	<input type="checkbox"/> LITERATURE	<input type="checkbox"/> SCULPTURE
<input type="checkbox"/> 1600-1699	<input checked="" type="checkbox"/> ARCHITECTURE	<input type="checkbox"/> EDUCATION	<input type="checkbox"/> MILITARY	<input type="checkbox"/> SOCIAL/HUMANITARIAN
<input type="checkbox"/> 1700-1799	<input type="checkbox"/> ART	<input type="checkbox"/> ENGINEERING	<input type="checkbox"/> MUSIC	<input type="checkbox"/> THEATER
<input checked="" type="checkbox"/> 1800-1899	<input type="checkbox"/> COMMERCE	<input type="checkbox"/> EXPLORATION/SETTLEMENT	<input type="checkbox"/> PHILOSOPHY	<input type="checkbox"/> TRANSPORTATION
<input type="checkbox"/> 1900-	<input type="checkbox"/> COMMUNICATIONS	<input type="checkbox"/> INDUSTRY	<input type="checkbox"/> POLITICS/GOVERNMENT	<input type="checkbox"/> OTHER (SPECIFY)
		<input type="checkbox"/> INVENTION		

SPECIFIC DATES

BUILDER/ARCHITECT

STATEMENT OF SIGNIFICANCE

CONTINUE ON SEPARATE SHEET IF NECESSARY

WA-001L-83

9 MAJOR BIBLIOGRAPHICAL REFERENCES

CONTINUE ON SEPARATE SHEET IF NECESSARY

10 GEOGRAPHICAL DATA

ACREAGE OF NOMINATED PROPERTY Town lot # 27, 33' x 196'

VERBAL BOUNDARY DESCRIPTION

LIST ALL STATES AND COUNTIES FOR PROPERTIES OVERLAPPING STATE OR COUNTY BOUNDARIES

STATE	COUNTY
STATE	COUNTY


11 FORM PREPARED BY

NAME / TITLE	Douglass C. Reed, Architectural Conservator	
ORGANIZATION	Preservation Associates, Inc.	DATE June 1980
STREET & NUMBER	109 West Main Street	TELEPHONE 301-432-5466
CITY OR TOWN	Sharpsburg	STATE Maryland 21782

The Maryland Historic Sites Inventory was officially created by an Act of the Maryland Legislature, to be found in the Annotated Code of Maryland, Article 41, Section 181 KA, 1974 Supplement.

The Survey and Inventory are being prepared for information and record purposes only and do not constitute any infringement of individual property rights.

RETURN TO: Maryland Historical Trust
The Shaw House, 21 State Circle
Annapolis, Maryland 21401
(301) 267-1438

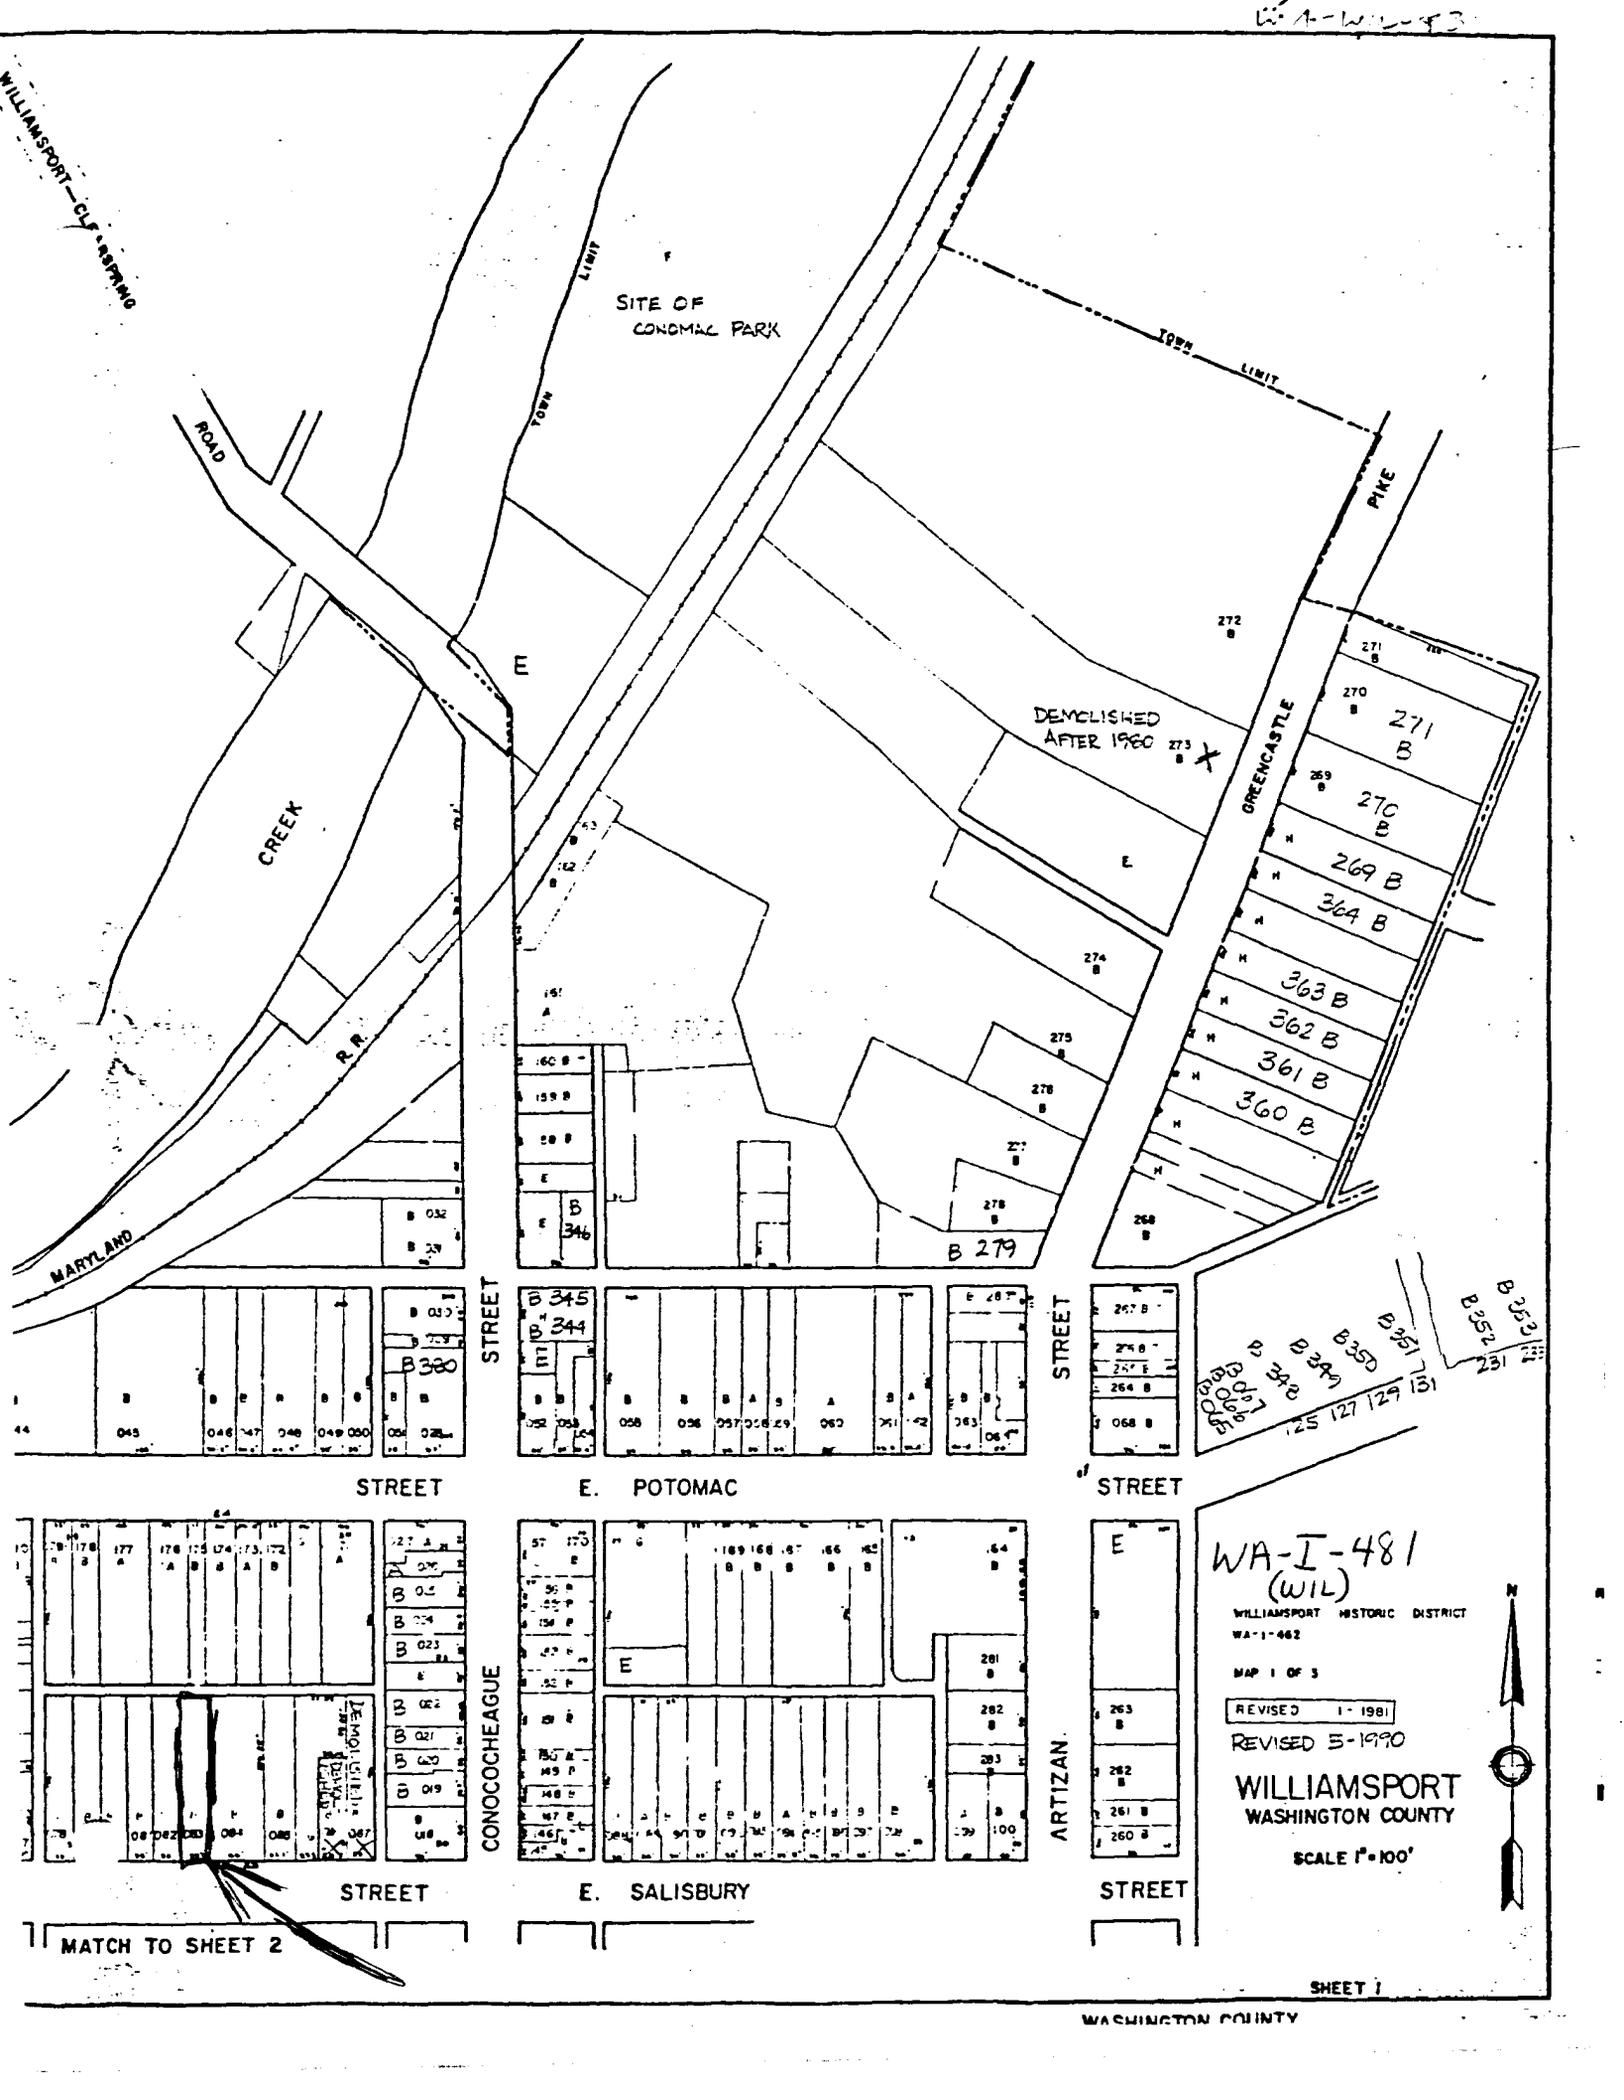

WILLIAMSPORT - CLY ASPING

WA-I-481

SITE OF
CONDAL PARK

TOWN
LIMIT

CREEK

R.R.

MARYLAND
ROAD

DEMOLISHED
AFTER 1980

GREENCASLE
PIKE

STREET

E. POTOMAC

STREET

STREET

E. SALISBURY

STREET

CONOCOCHEAQUE
STREET

ARTIZAN
STREET

WA-I-481
(WIL)

WILLIAMSPORT HISTORIC DISTRICT
WA-1-462

MAP 1 OF 3

REVISED 1-1981
REVISED 5-1990

WILLIAMSPORT
WASHINGTON COUNTY

SCALE 1"=100'



MATCH TO SHEET 2

SHEET 1

WASHINGTON COUNTY



WA-WIL-083

Log House, 27 West Salisbury Street
Williamsport, Maryland, Washington County
Douglass C. Reed, Preservation Associates, Inc.
April, 1980
Maryland Historical Trust, Annapolis, Maryland
South Elevation