

WILLIAMSPORT, WASHINGTON COUNTY, MARYLAND

Survey # WA-WIL-086                      Approximate date mid 19th century  
Street Address 15 West Salisbury Street  
Town, State Williamsport, Maryland  
private X, public     

Description

Two story, five bay log house with a central entrance. 19th century. DEMOLISHED, Ca. 1986 for parking lot.

MARYLAND COMPREHENSIVE HISTORIC PRESERVATION PLAN DATA

- I. Geographic Organization: Western Maryland
- II. Chronological/Developmental Period(s):  
    Agricultural-Industrial Transition - A.D. 1815-1870
- III. Prehistoric/Historic Period Theme(s):  
    Architecture, Landscape Architecture and Community Planning
- IV. Resource Type  
    Category: Building  
    Historic Environment: Urban  
    Historic Function(s) and Use(s):  
        DOMESTIC/single dwelling  
    Known Design Source: Unknown

Photo Reference: Photo # 10

Form Prepared By: Paula S. Reed, PhD, Architectural Historian  
Preservation Associates, Inc.  
207 S. Potomac Street  
Hagerstown, MD 21740

INVENTORY FORM FOR STATE HISTORIC SITES SURVEY

**1 NAME**  
 HISTORIC

AND/OR COMMON  
 Log House at 15 West Salisbury Street

**2 LOCATION**  
 STREET & NUMBER  
 15 West Salisbury Street

CITY, TOWN  
 Williamsport

CONGRESSIONAL DISTRICT  
 6

STATE  
 Maryland

COUNTY  
 Washington

**3 CLASSIFICATION**

<b>CATEGORY</b>	<b>OWNERSHIP</b>	<b>STATUS</b>	<b>PRESENT USE</b>
<input type="checkbox"/> DISTRICT	<input type="checkbox"/> PUBLIC	<input checked="" type="checkbox"/> OCCUPIED	<input type="checkbox"/> AGRICULTURE
<input checked="" type="checkbox"/> BUILDING(S)	<input checked="" type="checkbox"/> PRIVATE	<input type="checkbox"/> UNOCCUPIED	<input type="checkbox"/> COMMERCIAL
<input type="checkbox"/> STRUCTURE	<input type="checkbox"/> BOTH	<input type="checkbox"/> WORK IN PROGRESS	<input type="checkbox"/> EDUCATIONAL
<input type="checkbox"/> SITE	<b>PUBLIC ACQUISITION</b>	<b>ACCESSIBLE</b>	<input checked="" type="checkbox"/> PRIVATE RESIDENCE
<input type="checkbox"/> OBJECT	<input type="checkbox"/> IN PROCESS	<input type="checkbox"/> YES: RESTRICTED	<input type="checkbox"/> ENTERTAINMENT
	<input type="checkbox"/> BEING CONSIDERED	<input type="checkbox"/> YES: UNRESTRICTED	<input type="checkbox"/> GOVERNMENT
		<input checked="" type="checkbox"/> NO	<input type="checkbox"/> INDUSTRIAL
			<input type="checkbox"/> MILITARY
			<input type="checkbox"/> MUSEUM
			<input type="checkbox"/> PARK
			<input type="checkbox"/> RELIGIOUS
			<input type="checkbox"/> SCIENTIFIC
			<input type="checkbox"/> TRANSPORTATION
			<input type="checkbox"/> OTHER

**4 OWNER OF PROPERTY**

NAME  
 Charles R. Winfrey

Telephone #:

STREET & NUMBER  
 Milestone Apartments 4-C

CITY, TOWN  
 Williamsport

STATE, zip code  
 Maryland 21795

**5 LOCATION OF LEGAL DESCRIPTION**

COURTHOUSE  
 REGISTRY OF DEEDS, ETC  
 Washington County Court House

STREET & NUMBER  
 West Washington Street

CITY, TOWN  
 Hagerstown

STATE  
 Maryland 21740

Liber #: 671  
 Folio #: 303

**6 REPRESENTATION IN EXISTING SURVEYS**

TITLE

DATE

DEPOSITORY FOR SURVEY RECORDS

CITY, TOWN

STATE

FEDERAL  STATE  COUNTY  LOCAL

# 7 DESCRIPTION

W-101-70

## CONDITION

EXCELLENT  
 GOOD  
 FAIR

DETERIORATED  
 RUINS  
 UNEXPOSED

## CHECK ONE

UNALTERED  
 ALTERED

## CHECK ONE

ORIGINAL SITE  
 MOVED DATE \_\_\_\_\_

---

DESCRIBE THE PRESENT AND ORIGINAL (IF KNOWN) PHYSICAL APPEARANCE

Situated on the north side of West Salisbury Street facing south is a two story, five bay, log house. It has a standing seam tin roof, a central entrance door, asbestos siding, and one over one double hung sash. The second floor has two over two double hung sash. There are exterior alterations to this structure done in the 20th century, but it was originally constructed in the 19th century.

CONTINUE ON SEPARATE SHEET IF NECESSARY

# 8 SIGNIFICANCE

17-0012-16

PERIOD	AREAS OF SIGNIFICANCE -- CHECK AND JUSTIFY BELOW			
<input type="checkbox"/> PREHISTORIC	<input type="checkbox"/> ARCHEOLOGY-PREHISTORIC	<input type="checkbox"/> COMMUNITY PLANNING	<input type="checkbox"/> LANDSCAPE ARCHITECTURE	<input type="checkbox"/> RELIGION
<input type="checkbox"/> 1400-1499	<input type="checkbox"/> ARCHEOLOGY-HISTORIC	<input type="checkbox"/> CONSERVATION	<input type="checkbox"/> LAW	<input type="checkbox"/> SCIENCE
<input type="checkbox"/> 1500-1599	<input type="checkbox"/> AGRICULTURE	<input type="checkbox"/> ECONOMICS	<input type="checkbox"/> LITERATURE	<input type="checkbox"/> SCULPTURE
<input type="checkbox"/> 1600-1699	<input checked="" type="checkbox"/> ARCHITECTURE	<input type="checkbox"/> EDUCATION	<input type="checkbox"/> MILITARY	<input type="checkbox"/> SOCIAL/HUMANITARIAN
<input type="checkbox"/> 1700-1799	<input type="checkbox"/> ART	<input type="checkbox"/> ENGINEERING	<input type="checkbox"/> MUSIC	<input type="checkbox"/> THEATER
<input checked="" type="checkbox"/> 1800-1899	<input type="checkbox"/> COMMERCE	<input type="checkbox"/> EXPLORATION/SETTLEMENT	<input type="checkbox"/> PHILOSOPHY	<input type="checkbox"/> TRANSPORTATION
<input type="checkbox"/> 1900-	<input type="checkbox"/> COMMUNICATIONS	<input type="checkbox"/> INDUSTRY	<input type="checkbox"/> POLITICS/GOVERNMENT	<input type="checkbox"/> OTHER (SPECIFY)
		<input type="checkbox"/> INVENTION		

---

SPECIFIC DATES

BUILDER/ARCHITECT

---

STATEMENT OF SIGNIFICANCE

CONTINUE ON SEPARATE SHEET IF NECESSARY

**9 MAJOR BIBLIOGRAPHICAL REFERENCES**

CONTINUE ON SEPARATE SHEET IF NECESSARY

**10 GEOGRAPHICAL DATA**ACREAGE OF NOMINATED PROPERTY Town lot 33' 7" x 123' 7"

VERBAL BOUNDARY DESCRIPTION

LIST ALL STATES AND COUNTIES FOR PROPERTIES OVERLAPPING STATE OR COUNTY BOUNDARIES

STATE COUNTY

STATE COUNTY

**11 FORM PREPARED BY**

NAME / TITLE

Douglass C. Reed, Architectural Conservator

ORGANIZATION

Preservation Associates, Inc.

DATE

June 1980

STREET &amp; NUMBER

109 West Main Street

TELEPHONE

301-432-5466

CITY OR TOWN

Sharpsburg


STATE

Maryland 21782

The Maryland Historic Sites Inventory was officially created by an Act of the Maryland Legislature, to be found in the Annotated Code of Maryland, Article 41, Section 181 KA, 1974 Supplement.

The Survey and Inventory are being prepared for information and record purposes only and do not constitute any infringement of individual property rights.

RETURN TO: Maryland Historical Trust  
The Shaw House, 21 State Circle  
Annapolis, Maryland 21401  
(301) 267-1438

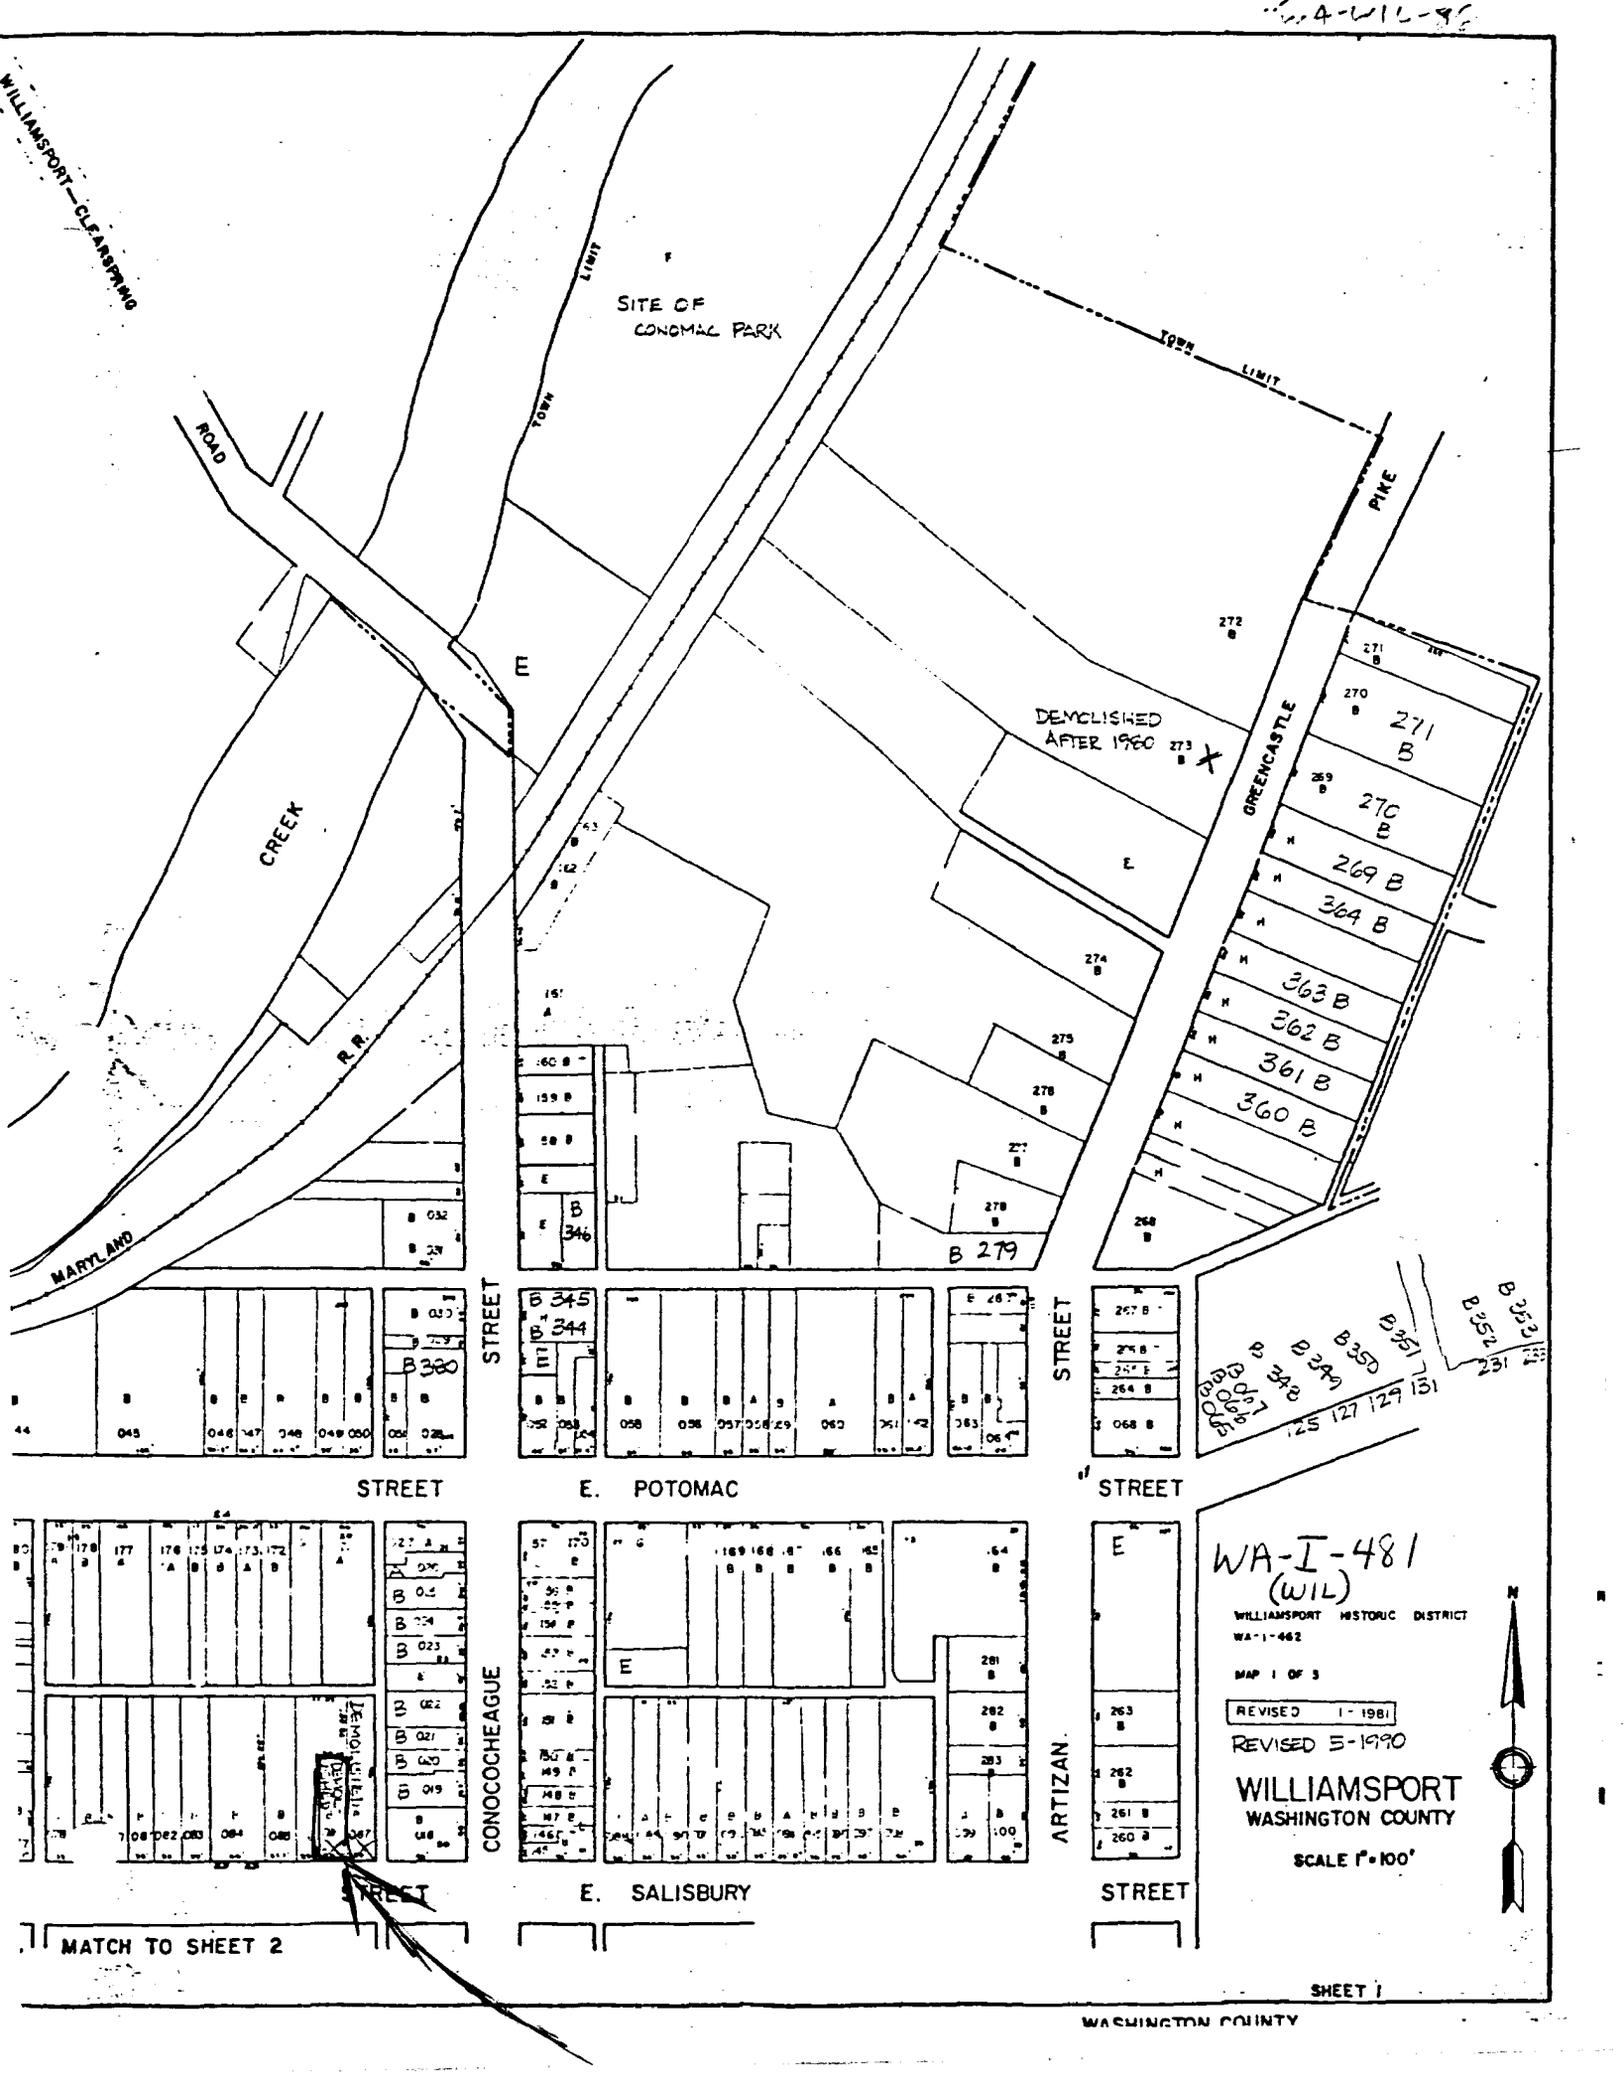

WILLIAMSPORT - CLEARSPRING ROAD

SITE OF CONOMAC PARK

TOWN LIMIT

CREEK

R.R.

MARYLAND

DEMOLISHED AFTER 1960 X

GREENCASTLE PIKE

STREET

STREET

STREET

E. POTOMAC

STREET

CONOCOCHEAQUE

E. SALISBURY

ARTIZAN

STREET

WA-I-481 (WIL)

WILLIAMSPORT HISTORIC DISTRICT

WA-1-462

MAP 1 OF 3

REVISED 1-1981  
REVISED 5-1990

WILLIAMSPORT WASHINGTON COUNTY

SCALE 1"=100'



MATCH TO SHEET 2

SHEET 1

WASHINGTON COUNTY



WA-WIL-086

Log House, 15 West Salisbury Street  
Williamsport, Maryland, Washington County  
Douglass C. Reed, Preservation Associates, Inc.  
April, 1980  
Maryland Historical Trust, Annapolis, Maryland  
South Elevation