

WILLIAMSPORT, WASHINGTON COUNTY, MARYLAND

Survey # WA-WIL-090 Approximate date early 20th century
Street Address 21 East Salisbury Street
Town, State Williamsport, Maryland
private X, public ____

Description

Two story asymmetrical frame house with a cross gable. It is covered with asbestos shingle siding. Early 20th century.

MARYLAND COMPREHENSIVE HISTORIC PRESERVATION PLAN DATA

- I. Geographic Organization: Western Maryland
- II. Chronological/Developmental Period(s):
Industrial Urban Dominance - A.D. 1870-1930
- III. Prehistoric/Historic Period Theme(s):
Architecture, Landscape Architecture and Community Planning
- IV. Resource Type
Category: Building
Historic Environment: Urban
Historic Function(s) and Use(s):
DOMESTIC/single dwelling
Known Design Source: Unknown

Photo Reference: Photo # 11

Form Prepared By: Paula S. Reed, PhD, Architectural Historian
Preservation Associates, Inc.
207 S. Potomac Street
Hagerstown, MD 21740

MARYLAND HISTORICAL TRUST

INVENTORY FORM FOR STATE HISTORIC SITES SURVEY

1 NAME

HISTORIC

AND/OR COMMON

Frame House at 21 East Salisbury Street

2 LOCATION

STREET & NUMBER

21 East Salisbury Street

CITY, TOWN

Williamsport

VICINITY OF

CONGRESSIONAL DISTRICT

6

STATE

Maryland

COUNTY

Washington

3 CLASSIFICATION

CATEGORY	OWNERSHIP	STATUS	PRESENT USE
<input type="checkbox"/> DISTRICT	<input type="checkbox"/> PUBLIC	<input checked="" type="checkbox"/> OCCUPIED	<input type="checkbox"/> AGRICULTURE <input type="checkbox"/> MUSEUM
<input checked="" type="checkbox"/> BUILDING(S)	<input checked="" type="checkbox"/> PRIVATE	<input type="checkbox"/> UNOCCUPIED	<input type="checkbox"/> COMMERCIAL <input type="checkbox"/> PARK
<input type="checkbox"/> STRUCTURE	<input type="checkbox"/> BOTH	<input type="checkbox"/> WORK IN PROGRESS	<input type="checkbox"/> EDUCATIONAL <input checked="" type="checkbox"/> PRIVATE RESIDENCE
<input type="checkbox"/> SITE	PUBLIC ACQUISITION	ACCESSIBLE	<input type="checkbox"/> ENTERTAINMENT <input type="checkbox"/> RELIGIOUS
<input type="checkbox"/> OBJECT	<input type="checkbox"/> IN PROCESS	<input type="checkbox"/> YES RESTRICTED	<input type="checkbox"/> GOVERNMENT <input type="checkbox"/> SCIENTIFIC
	<input type="checkbox"/> BEING CONSIDERED	<input type="checkbox"/> YES UNRESTRICTED	<input type="checkbox"/> INDUSTRIAL <input type="checkbox"/> TRANSPORTATION
		<input checked="" type="checkbox"/> NO	<input type="checkbox"/> MILITARY <input type="checkbox"/> OTHER

4 OWNER OF PROPERTY

NAME

Grace G. Dodd

Telephone #:

STREET & NUMBER

21 East Salisbury Street

CITY, TOWN

Williamsport

VICINITY OF

STATE, zip code
Maryland 21795**5 LOCATION OF LEGAL DESCRIPTION**COURTHOUSE
REGISTRY OF DEEDS, ETC

Washington County Court House

Liber #: 218

Folio #: 424

STREET & NUMBER

West Washington Street

CITY, TOWN

Hagerstown

STATE
Maryland 21740**6 REPRESENTATION IN EXISTING SURVEYS**

TITLE

DATE

 FEDERAL STATE COUNTY LOCALDEPOSITORY FOR
SURVEY RECORDS

CITY, TOWN

STATE

7 DESCRIPTION

2/14/60 - 70

CONDITION		CHECK ONE	CHECK ONE
<input type="checkbox"/> EXCELLENT	<input type="checkbox"/> DETERIORATED	<input type="checkbox"/> UNALTERED	<input type="checkbox"/> ORIGINAL SITE
<input type="checkbox"/> GOOD	<input type="checkbox"/> RUINS	<input type="checkbox"/> ALTERED	<input type="checkbox"/> MOVED DATE _____
<input type="checkbox"/> FAIR	<input type="checkbox"/> UNEXPOSED		

DESCRIBE THE PRESENT AND ORIGINAL (IF KNOWN) PHYSICAL APPEARANCE

Situated on the north side of East Salisbury Street facing south is a two story with attic, asymmetrical frame house. It has a slate roof, asbestos siding, an off center cross gable, flat top architraves surrounding a decorative single pane over a plain one light sash. A porch with a hip roof extends across the front. This building was constructed in the early 20th century.

CONTINUE ON SEPARATE SHEET IF NECESSARY

8 SIGNIFICANCE

UA-WIL-90

PERIOD	AREAS OF SIGNIFICANCE -- CHECK AND JUSTIFY BELOW				
PREHISTORIC	<input type="checkbox"/> ARCHEOLOGY-PREHISTORIC	<input type="checkbox"/> COMMUNITY PLANNING	<input type="checkbox"/> LANDSCAPE ARCHITECTURE	<input type="checkbox"/> RELIGION	
<input type="checkbox"/> 1400-1499	<input type="checkbox"/> ARCHEOLOGY-HISTORIC	<input type="checkbox"/> CONSERVATION	<input type="checkbox"/> LAW	<input type="checkbox"/> SCIENCE	
<input type="checkbox"/> 1500-1599	<input type="checkbox"/> AGRICULTURE	<input type="checkbox"/> ECONOMICS	<input type="checkbox"/> LITERATURE	<input type="checkbox"/> SCULPTURE	
<input type="checkbox"/> 1600-1699	<input checked="" type="checkbox"/> ARCHITECTURE	<input type="checkbox"/> EDUCATION	<input type="checkbox"/> MILITARY	<input type="checkbox"/> SOCIAL/HUMANITARIAN	
<input type="checkbox"/> 1700-1799	<input type="checkbox"/> ART	<input type="checkbox"/> ENGINEERING	<input type="checkbox"/> MUSIC	<input type="checkbox"/> THEATER	
<input type="checkbox"/> 1800-1899	<input type="checkbox"/> COMMERCE	<input type="checkbox"/> EXPLORATION/SETTLEMENT	<input type="checkbox"/> PHILOSOPHY	<input type="checkbox"/> TRANSPORTATION	
<input checked="" type="checkbox"/> 1900-	<input type="checkbox"/> COMMUNICATIONS	<input type="checkbox"/> INDUSTRY	<input type="checkbox"/> POLITICS/GOVERNMENT	<input type="checkbox"/> OTHER (SPECIFY)	
		<input type="checkbox"/> INVENTION			

SPECIFIC DATES

BUILDER/ARCHITECT

STATEMENT OF SIGNIFICANCE

CONTINUE ON SEPARATE SHEET IF NECESSARY

9 MAJOR BIBLIOGRAPHICAL REFERENCES

CONTINUE ON SEPARATE SHEET IF NECESSARY

10 GEOGRAPHICAL DATA

ACREAGE OF NOMINATED PROPERTY Town lot # 43, 33' x 196'

VERBAL BOUNDARY DESCRIPTION

LIST ALL STATES AND COUNTIES FOR PROPERTIES OVERLAPPING STATE OR COUNTY BOUNDARIES

STATE	COUNTY
STATE	COUNTY

11 FORM PREPARED BY

NAME / TITLE

Douglass C. Reed, Architectural Conservator

ORGANIZATION

Preservation Associates, Inc.

DATE

June 1980

STREET & NUMBER

109 West Main Street

TELEPHONE

301-432-5466

CITY OR TOWN

Sharpsburg

STATE


Maryland 21782

The Maryland Historic Sites Inventory was officially created by an Act of the Maryland Legislature, to be found in the Annotated Code of Maryland, Article 41, Section 131 KA, 1974 Supplement.

The Survey and Inventory are being prepared for information and record purposes only and do not constitute any infringement of individual property rights.

RETURN TO: Maryland Historical Trust
The Shaw House, 21 State Circle
Annapolis, Maryland 21401
(301) 267-1438

WILLIAMSPORT - CLEARING ROAD

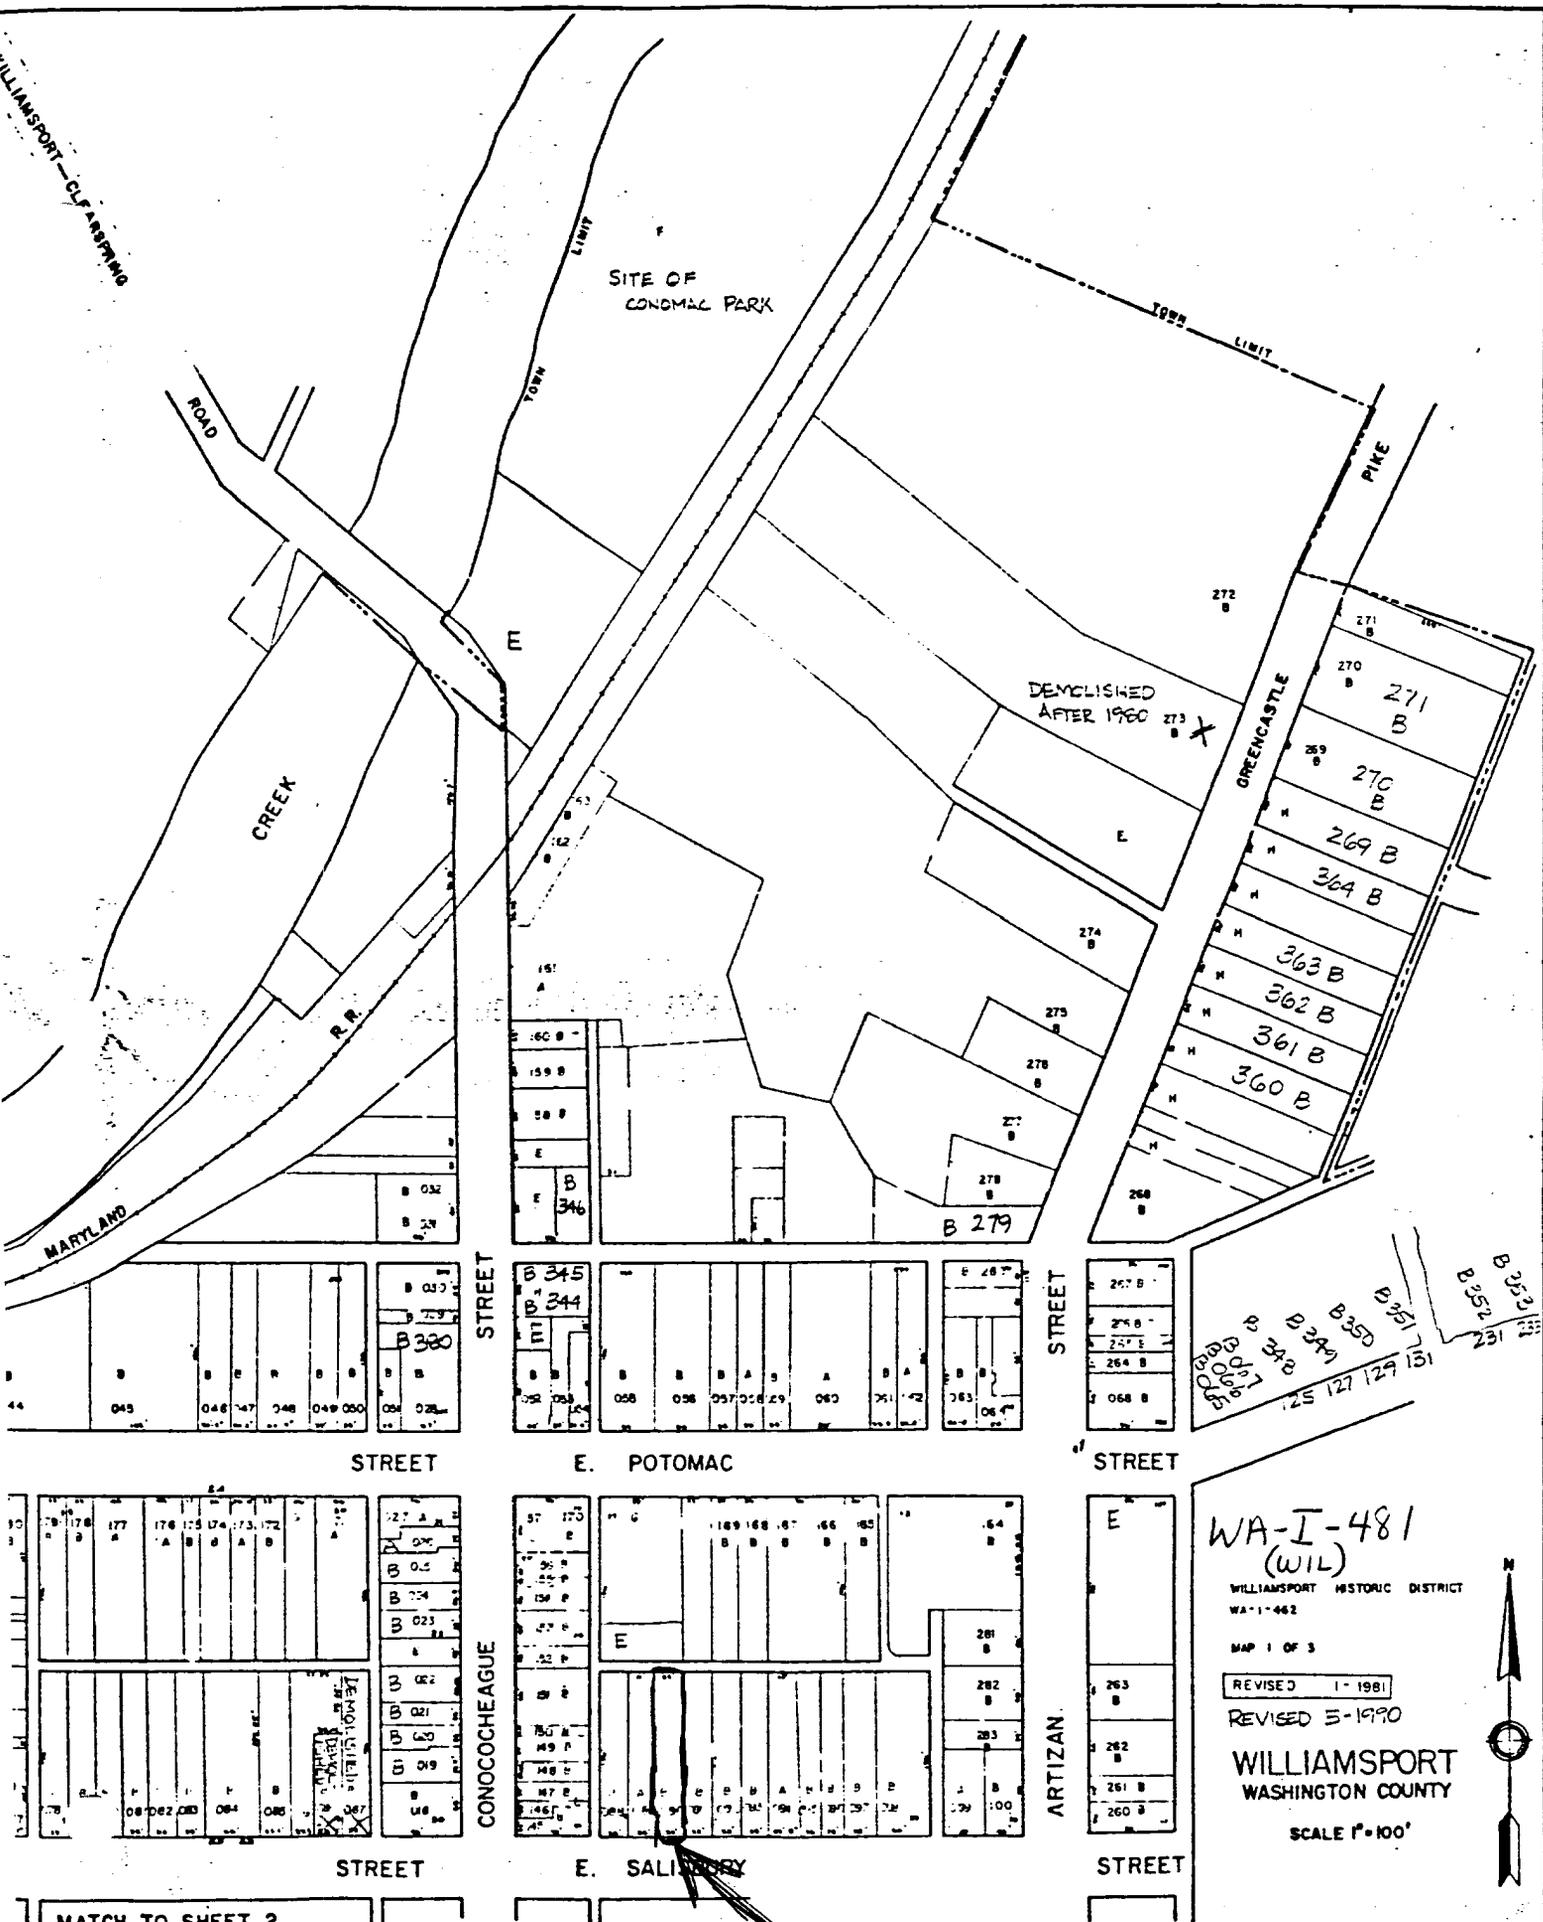

SITE OF CONOMAL PARK

DEMOLISHED AFTER 1960

WA-I-481
(WIL)

WILLIAMSPORT HISTORIC DISTRICT
WA-1-482

MAP 1 OF 3

REVISED 1-1981

REVISED 5-1990

WILLIAMSPORT
WASHINGTON COUNTY

SCALE 1"=100'



MATCH TO SHEET 2

SHEET 1



WA-WIL-090

Frame House, 21 East Salisbury Street
Williamsport, Maryland, Washington County
Douglass C. Reed, Preservation Associates, Inc.
April, 1980
Maryland Historical Trust, Annapolis, Maryland
South Elevation