

WILLIAMSPORT, WASHINGTON COUNTY, MARYLAND

Survey # WA-WIL-092 Approximate date mid 19th century
Street Address 25 East Salisbury Street
Town, State Williamsport, Maryland
private X, public

Description

Two story, three bay log house with asbestos siding, 19th century.

MARYLAND COMPREHENSIVE HISTORIC PRESERVATION PLAN DATA

- I. Geographic Organization: Western Maryland
- II. Chronological/Developmental Period(s):
 Agricultural-Industrial Transition - A.D. 1815-1870
- III. Prehistoric/Historic Period Theme(s):
 Architecture, Landscape Architecture and Community
 Planning
- IV. Resource Type
 Category: Building
 Historic Environment: Urban
 Historic Function(s) and Use(s):
 DOMESTIC/single dwelling
 Known Design Source: Unknown

Photo Reference: Photo # 11

Form Prepared By: Paula S. Reed, PhD, Architectural Historian
Preservation Associates, Inc.
207 S. Potomac Street
Hagerstown, MD 21740

MARYLAND HISTORICAL TRUST

INVENTORY FORM FOR STATE HISTORIC SITES SURVEY

1 NAME

HISTORIC

AND/OR COMMON

Log House at 25 East Salisbury Street

2 LOCATION

STREET & NUMBER

25 East Salisbury Street

CITY, TOWN

Williamsport

___ VICINITY OF

CONGRESSIONAL DISTRICT

6

STATE

Maryland

COUNTY

Washington

3 CLASSIFICATION

CATEGORY	OWNERSHIP	STATUS	PRESENT USE
<input type="checkbox"/> DISTRICT	<input type="checkbox"/> PUBLIC	<input checked="" type="checkbox"/> OCCUPIED	<input type="checkbox"/> AGRICULTURE <input type="checkbox"/> MUSEUM
<input checked="" type="checkbox"/> BUILDING(S)	<input checked="" type="checkbox"/> PRIVATE	<input type="checkbox"/> UNOCCUPIED	<input type="checkbox"/> COMMERCIAL <input type="checkbox"/> PARK
<input type="checkbox"/> STRUCTURE	<input type="checkbox"/> BOTH	<input type="checkbox"/> WORK IN PROGRESS	<input type="checkbox"/> EDUCATIONAL <input checked="" type="checkbox"/> PRIVATE RESIDENCE
<input type="checkbox"/> SITE	PUBLIC ACQUISITION	ACCESSIBLE	<input type="checkbox"/> ENTERTAINMENT <input type="checkbox"/> RELIGIOUS
<input type="checkbox"/> OBJECT	<input type="checkbox"/> IN PROCESS	<input type="checkbox"/> YES RESTRICTED	<input type="checkbox"/> GOVERNMENT <input type="checkbox"/> SCIENTIFIC
	<input type="checkbox"/> BEING CONSIDERED	<input type="checkbox"/> YES UNRESTRICTED	<input type="checkbox"/> INDUSTRIAL <input type="checkbox"/> TRANSPORTATION
		<input checked="" type="checkbox"/> NO	<input type="checkbox"/> MILITARY <input type="checkbox"/> OTHER

4 OWNER OF PROPERTY

NAME

Robert S. Brown

Telephone #:

STREET & NUMBER

2421 Club Hill Road

CITY, TOWN

Baltimore

___ VICINITY OF

STATE, zip code
Maryland 21234

5 LOCATION OF LEGAL DESCRIPTION

COURTHOUSE
REGISTRY OF DEEDS, ETC.

Washington County Court House

Liber #: 685

Folio #: 707

STREET & NUMBER

West Washington Street

CITY, TOWN

Hagerstown

STATE
Maryland 21740

6 REPRESENTATION IN EXISTING SURVEYS

TITLE

DATE

___ FEDERAL ___ STATE ___ COUNTY ___ LOCAL

DEPOSITORY FOR
SURVEY RECORDS

CITY, TOWN

STATE

7 DESCRIPTION

28-101-1

CONDITION		CHECK ONE	CHECK ONE
<input type="checkbox"/> EXCELLENT	<input type="checkbox"/> DETERIORATED	<input type="checkbox"/> UNALTERED	<input type="checkbox"/> ORIGINAL SITE
<input type="checkbox"/> GOOD	<input type="checkbox"/> RUINS	<input type="checkbox"/> ALTERED	<input type="checkbox"/> MOVED DATE _____
<input type="checkbox"/> FAIR	<input type="checkbox"/> UNEXPOSED		

DESCRIBE THE PRESENT AND ORIGINAL (IF KNOWN) PHYSICAL APPEARANCE

Situated on the north side of East Salisbury Street facing south is a two story, originally three bay log house. It has a sheet metal roof, asbestos siding and six over one light double hung sash. A one bay, frame section on the east end was added and a remodeling of the first floor east window bays of the log house took place recently in the twentieth century. Originally the log house was built in the 19th century.

CONTINUE ON SEPARATE SHEET IF NECESSARY

8 SIGNIFICANCE

WA-1016 92

PERIOD	AREAS OF SIGNIFICANCE -- CHECK AND JUSTIFY BELOW			
<input type="checkbox"/> PREHISTORIC	<input type="checkbox"/> ARCHEOLOGY-PREHISTORIC	<input type="checkbox"/> COMMUNITY PLANNING	<input type="checkbox"/> LANDSCAPE ARCHITECTURE	<input type="checkbox"/> RELIGION
<input type="checkbox"/> 1400-1499	<input type="checkbox"/> ARCHEOLOGY-HISTORIC	<input type="checkbox"/> CONSERVATION	<input type="checkbox"/> LAW	<input type="checkbox"/> SCIENCE
<input type="checkbox"/> 1500-1599	<input type="checkbox"/> AGRICULTURE	<input type="checkbox"/> ECONOMICS	<input type="checkbox"/> LITERATURE	<input type="checkbox"/> SCULPTURE
<input type="checkbox"/> 1600-1699	<input checked="" type="checkbox"/> ARCHITECTURE	<input type="checkbox"/> EDUCATION	<input type="checkbox"/> MILITARY	<input type="checkbox"/> SOCIAL/HUMANITARIAN
<input type="checkbox"/> 1700-1799	<input type="checkbox"/> ART	<input type="checkbox"/> ENGINEERING	<input type="checkbox"/> MUSIC	<input type="checkbox"/> THEATER
<input checked="" type="checkbox"/> 1800-1899	<input type="checkbox"/> COMMERCE	<input type="checkbox"/> EXPLORATION/SETTLEMENT	<input type="checkbox"/> PHILOSOPHY	<input type="checkbox"/> TRANSPORTATION
<input type="checkbox"/> 1900-	<input type="checkbox"/> COMMUNICATIONS	<input type="checkbox"/> INDUSTRY	<input type="checkbox"/> POLITICS/GOVERNMENT	<input type="checkbox"/> OTHER (SPECIFY)
		<input type="checkbox"/> INVENTION		

SPECIFIC DATES

BUILDER/ARCHITECT

STATEMENT OF SIGNIFICANCE

CONTINUE ON SEPARATE SHEET IF NECESSARY

9 MAJOR BIBLIOGRAPHICAL REFERENCES

CONTINUE ON SEPARATE SHEET IF NECESSARY

10 GEOGRAPHICAL DATA

ACREAGE OF NOMINATED PROPERTY Town lot 33' x 196'

VERBAL BOUNDARY DESCRIPTION

LIST ALL STATES AND COUNTIES FOR PROPERTIES OVERLAPPING STATE OR COUNTY BOUNDARIES

STATE	COUNTY
STATE	COUNTY

11 FORM PREPARED BY

NAME / TITLE

Douglass C. Reed, Architectural Conservator

ORGANIZATION

Preservation Associates, Inc.

DATE

June 1980

STREET & NUMBER

109 West Main Street

TELEPHONE

301-432-5466

CITY OR TOWN

Sharpsburg


STATE

Maryland 21782

The Maryland Historic Sites Inventory was officially created by an Act of the Maryland Legislature, to be found in the Annotated Code of Maryland, Article 41, Section 181 KA, 1974 Supplement.

The Survey and Inventory are being prepared for information and record purposes only and do not constitute any infringement of individual property rights.

RETURN TO: Maryland Historical Trust
 The Shaw House, 21 State Circle
 Annapolis, Maryland 21401
 (301) 267-1438

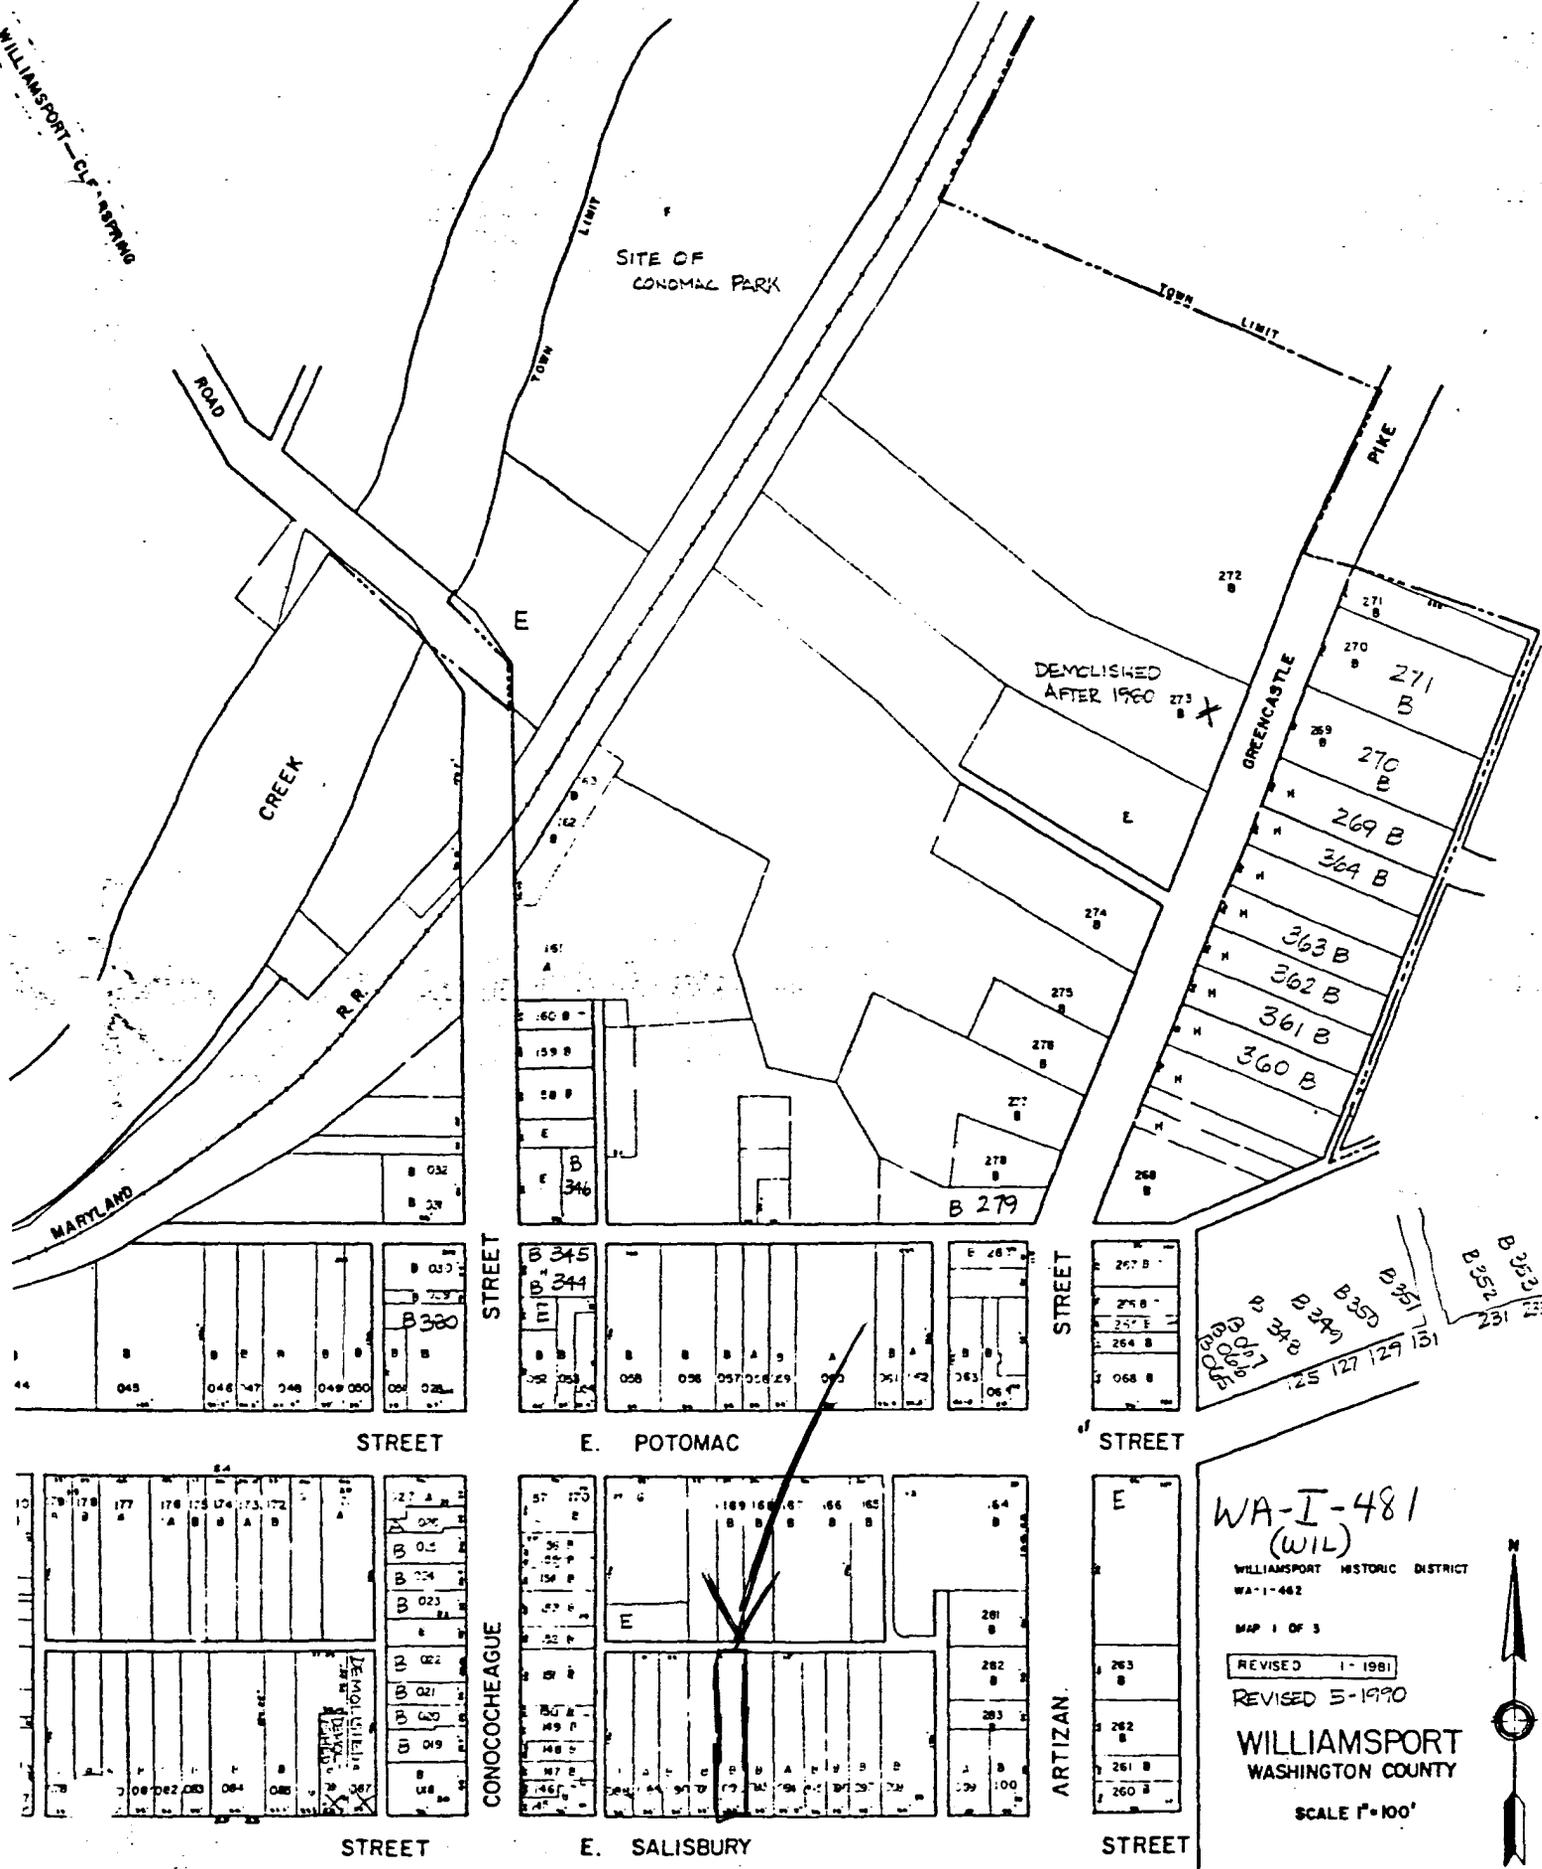

WA-I-481
(WIL)

WILLIAMSPORT HISTORIC DISTRICT
WA-1-482
MAP 1 OF 3

REVISED 1-1981
REVISED 5-1990

WILLIAMSPORT
WASHINGTON COUNTY

SCALE 1"=100'



MATCH TO SHEET 2

SHEET 1



WA-WIL-092

Log House, 25 East Salisbury Street
Williamsport, Maryland, *WASH. CO.*
Douglass C. Reed, Preservation Associates, Inc.
April, 1980
Maryland Historical Trust, Annapolis, Maryland
South Elevation