

WILLIAMSPORT, WASHINGTON COUNTY, MARYLAND

Survey # WA-WIL-095 Approximate date mid 19th century
Street Address 31 East Salisbury Street
Town, State Williamsport, Maryland
private X, public

Description

Two story, four bay asbestos sided house, probably of log construction. Mid 19th century.

MARYLAND COMPREHENSIVE HISTORIC PRESERVATION PLAN DATA

- I. Geographic Organization: Western Maryland
- II. Chronological/Developmental Period(s):
 Agricultural-Industrial Transition - A.D. 1815-1870
- III. Prehistoric/Historic Period Theme(s):
 Architecture, Landscape Architecture and Community
 Planning
- IV. Resource Type
 Category: Building
 Historic Environment: Urban
 Historic Function(s) and Use(s):
 DOMESTIC/single dwelling
 Known Design Source: Unknown

Photo Reference: Photo # 11

Form Prepared By: Paula S. Reed, PhD, Architectural Historian
Preservation Associates, Inc.
207 S. Potomac Street
Hagerstown, MD 21740

MARYLAND HISTORICAL TRUST

INVENTORY FORM FOR STATE HISTORIC SITES SURVEY

1 NAME

HISTORIC

AND/OR COMMON

House at 31 East Salisbury Street

2 LOCATION

STREET & NUMBER

31 East Salisbury Street

CITY, TOWN

Williamsport

___ VICINITY OF

CONGRESSIONAL DISTRICT

6

STATE

Maryland

COUNTY

Washington

3 CLASSIFICATION

CATEGORY	OWNERSHIP	STATUS	PRESENT USE
<input type="checkbox"/> DISTRICT	<input type="checkbox"/> PUBLIC	<input checked="" type="checkbox"/> OCCUPIED	<input type="checkbox"/> AGRICULTURE <input type="checkbox"/> MUSEUM
<input checked="" type="checkbox"/> BUILDING(S)	<input checked="" type="checkbox"/> PRIVATE	<input type="checkbox"/> UNOCCUPIED	<input type="checkbox"/> COMMERCIAL <input type="checkbox"/> PARK
<input type="checkbox"/> STRUCTURE	<input type="checkbox"/> BOTH	<input type="checkbox"/> WORK IN PROGRESS	<input type="checkbox"/> EDUCATIONAL <input checked="" type="checkbox"/> PRIVATE RESIDENCE
<input type="checkbox"/> SITE	PUBLIC ACQUISITION	ACCESSIBLE	<input type="checkbox"/> ENTERTAINMENT <input type="checkbox"/> RELIGIOUS
<input type="checkbox"/> OBJECT	<input type="checkbox"/> IN PROCESS	<input type="checkbox"/> YES: RESTRICTED	<input type="checkbox"/> GOVERNMENT <input type="checkbox"/> SCIENTIFIC
	<input type="checkbox"/> BEING CONSIDERED	<input type="checkbox"/> YES: UNRESTRICTED	<input type="checkbox"/> INDUSTRIAL <input type="checkbox"/> TRANSPORTATION
		<input checked="" type="checkbox"/> NO	<input type="checkbox"/> MILITARY <input type="checkbox"/> OTHER

4 OWNER OF PROPERTY

NAME

Pamela Sue Green

Telephone #:

STREET & NUMBER

31 East Salisbury Street

CITY, TOWN

Williamsport

___ VICINITY OF

STATE, zip code

Maryland 21795

5 LOCATION OF LEGAL DESCRIPTION

COURTHOUSE,
REGISTRY OF DEEDS, ETC

Washington County Court House

Liber #: 669

Folio #: 44

STREET & NUMBER

West Washington Street

CITY, TOWN

Hagerstown

STATE

Maryland 21740

6 REPRESENTATION IN EXISTING SURVEYS

TITLE

DATE

___ FEDERAL ___ STATE ___ COUNTY ___ LOCAL

DEPOSITORY FOR
SURVEY RECORDS

CITY, TOWN

STATE

7 DESCRIPTION

JAN 2 1995

CONDITION		CHECK ONE	CHECK ONE
<input type="checkbox"/> EXCELLENT	<input type="checkbox"/> DETERIORATED	<input type="checkbox"/> UNALTERED	<input type="checkbox"/> ORIGINAL SITE
<input type="checkbox"/> GOOD	<input type="checkbox"/> RUINS	<input type="checkbox"/> ALTERED	<input type="checkbox"/> MOVED DATE _____
<input type="checkbox"/> FAIR	<input type="checkbox"/> UNEXPOSED		

DESCRIBE THE PRESENT AND ORIGINAL (IF KNOWN) PHYSICAL APPEARANCE

Situated on the north side of East Salisbury Street facing south is a two story four bay, probable log house. It has a standing seam tin roof, asbestos siding and one over one double hung sash. A two story porch extends across the entire front and the second floor has been enclosed with small pane casements to include the area as living space. These early 20th century alterations cover a 19th century structure.

CONTINUE ON SEPARATE SHEET IF NECESSARY

8 SIGNIFICANCE

WA-WIL-95

PERIOD	AREAS OF SIGNIFICANCE -- CHECK AND JUSTIFY BELOW			
<input type="checkbox"/> PREHISTORIC	<input type="checkbox"/> ARCHEOLOGY-PREHISTORIC	<input type="checkbox"/> COMMUNITY PLANNING	<input type="checkbox"/> LANDSCAPE ARCHITECTURE	<input type="checkbox"/> RELIGION
<input type="checkbox"/> 1400-1499	<input type="checkbox"/> ARCHEOLOGY-HISTORIC	<input type="checkbox"/> CONSERVATION	<input type="checkbox"/> LAW	<input type="checkbox"/> SCIENCE
<input type="checkbox"/> 1500-1599	<input type="checkbox"/> AGRICULTURE	<input type="checkbox"/> ECONOMICS	<input type="checkbox"/> LITERATURE	<input type="checkbox"/> SCULPTURE
<input type="checkbox"/> 1600-1699	<input checked="" type="checkbox"/> ARCHITECTURE	<input type="checkbox"/> EDUCATION	<input type="checkbox"/> MILITARY	<input type="checkbox"/> SOCIAL/HUMANITARIAN
<input type="checkbox"/> 1700-1799	<input type="checkbox"/> ART	<input type="checkbox"/> ENGINEERING	<input type="checkbox"/> MUSIC	<input type="checkbox"/> THEATER
<input checked="" type="checkbox"/> 1800-1899	<input type="checkbox"/> COMMERCE	<input type="checkbox"/> EXPLORATION/SETTLEMENT	<input type="checkbox"/> PHILOSOPHY	<input type="checkbox"/> TRANSPORTATION
<input type="checkbox"/> 1900-	<input type="checkbox"/> COMMUNICATIONS	<input type="checkbox"/> INDUSTRY	<input type="checkbox"/> POLITICS/GOVERNMENT	<input type="checkbox"/> OTHER (SPECIFY)
		<input type="checkbox"/> INVENTION		

SPECIFIC DATES	BUILDER/ARCHITECT
----------------	-------------------

STATEMENT OF SIGNIFICANCE

CONTINUE ON SEPARATE SHEET IF NECESSARY

9 MAJOR BIBLIOGRAPHICAL REFERENCES

CONTINUE ON SEPARATE SHEET IF NECESSARY

10 GEOGRAPHICAL DATA

ACREAGE OF NOMINATED PROPERTY Part of town lot # 41, 26' x 196'

VERBAL BOUNDARY DESCRIPTION

LIST ALL STATES AND COUNTIES FOR PROPERTIES OVERLAPPING STATE OR COUNTY BOUNDARIES

STATE	COUNTY
STATE	COUNTY


11 FORM PREPARED BY

NAME TITLE Douglass C. Reed, Architectural Historian	
ORGANIZATION Preservation Associates, Inc.	DATE June 1980
STREET & NUMBER 109 West Main Street	TELEPHONE 301-432-5466
CITY OR TOWN Sharpsburg	STATE Maryland 21782

The Maryland Historic Sites Inventory was officially created by an Act of the Maryland Legislature, to be found in the Annotated Code of Maryland, Article 41, Section 181 KA, 1974 Supplement.

The Survey and Inventory are being prepared for information and record purposes only and do not constitute any infringement of individual property rights.

RETURN TO: Maryland Historical Trust
The Shaw House, 21 State Circle
Annapolis, Maryland 21401
(301) 267-1438

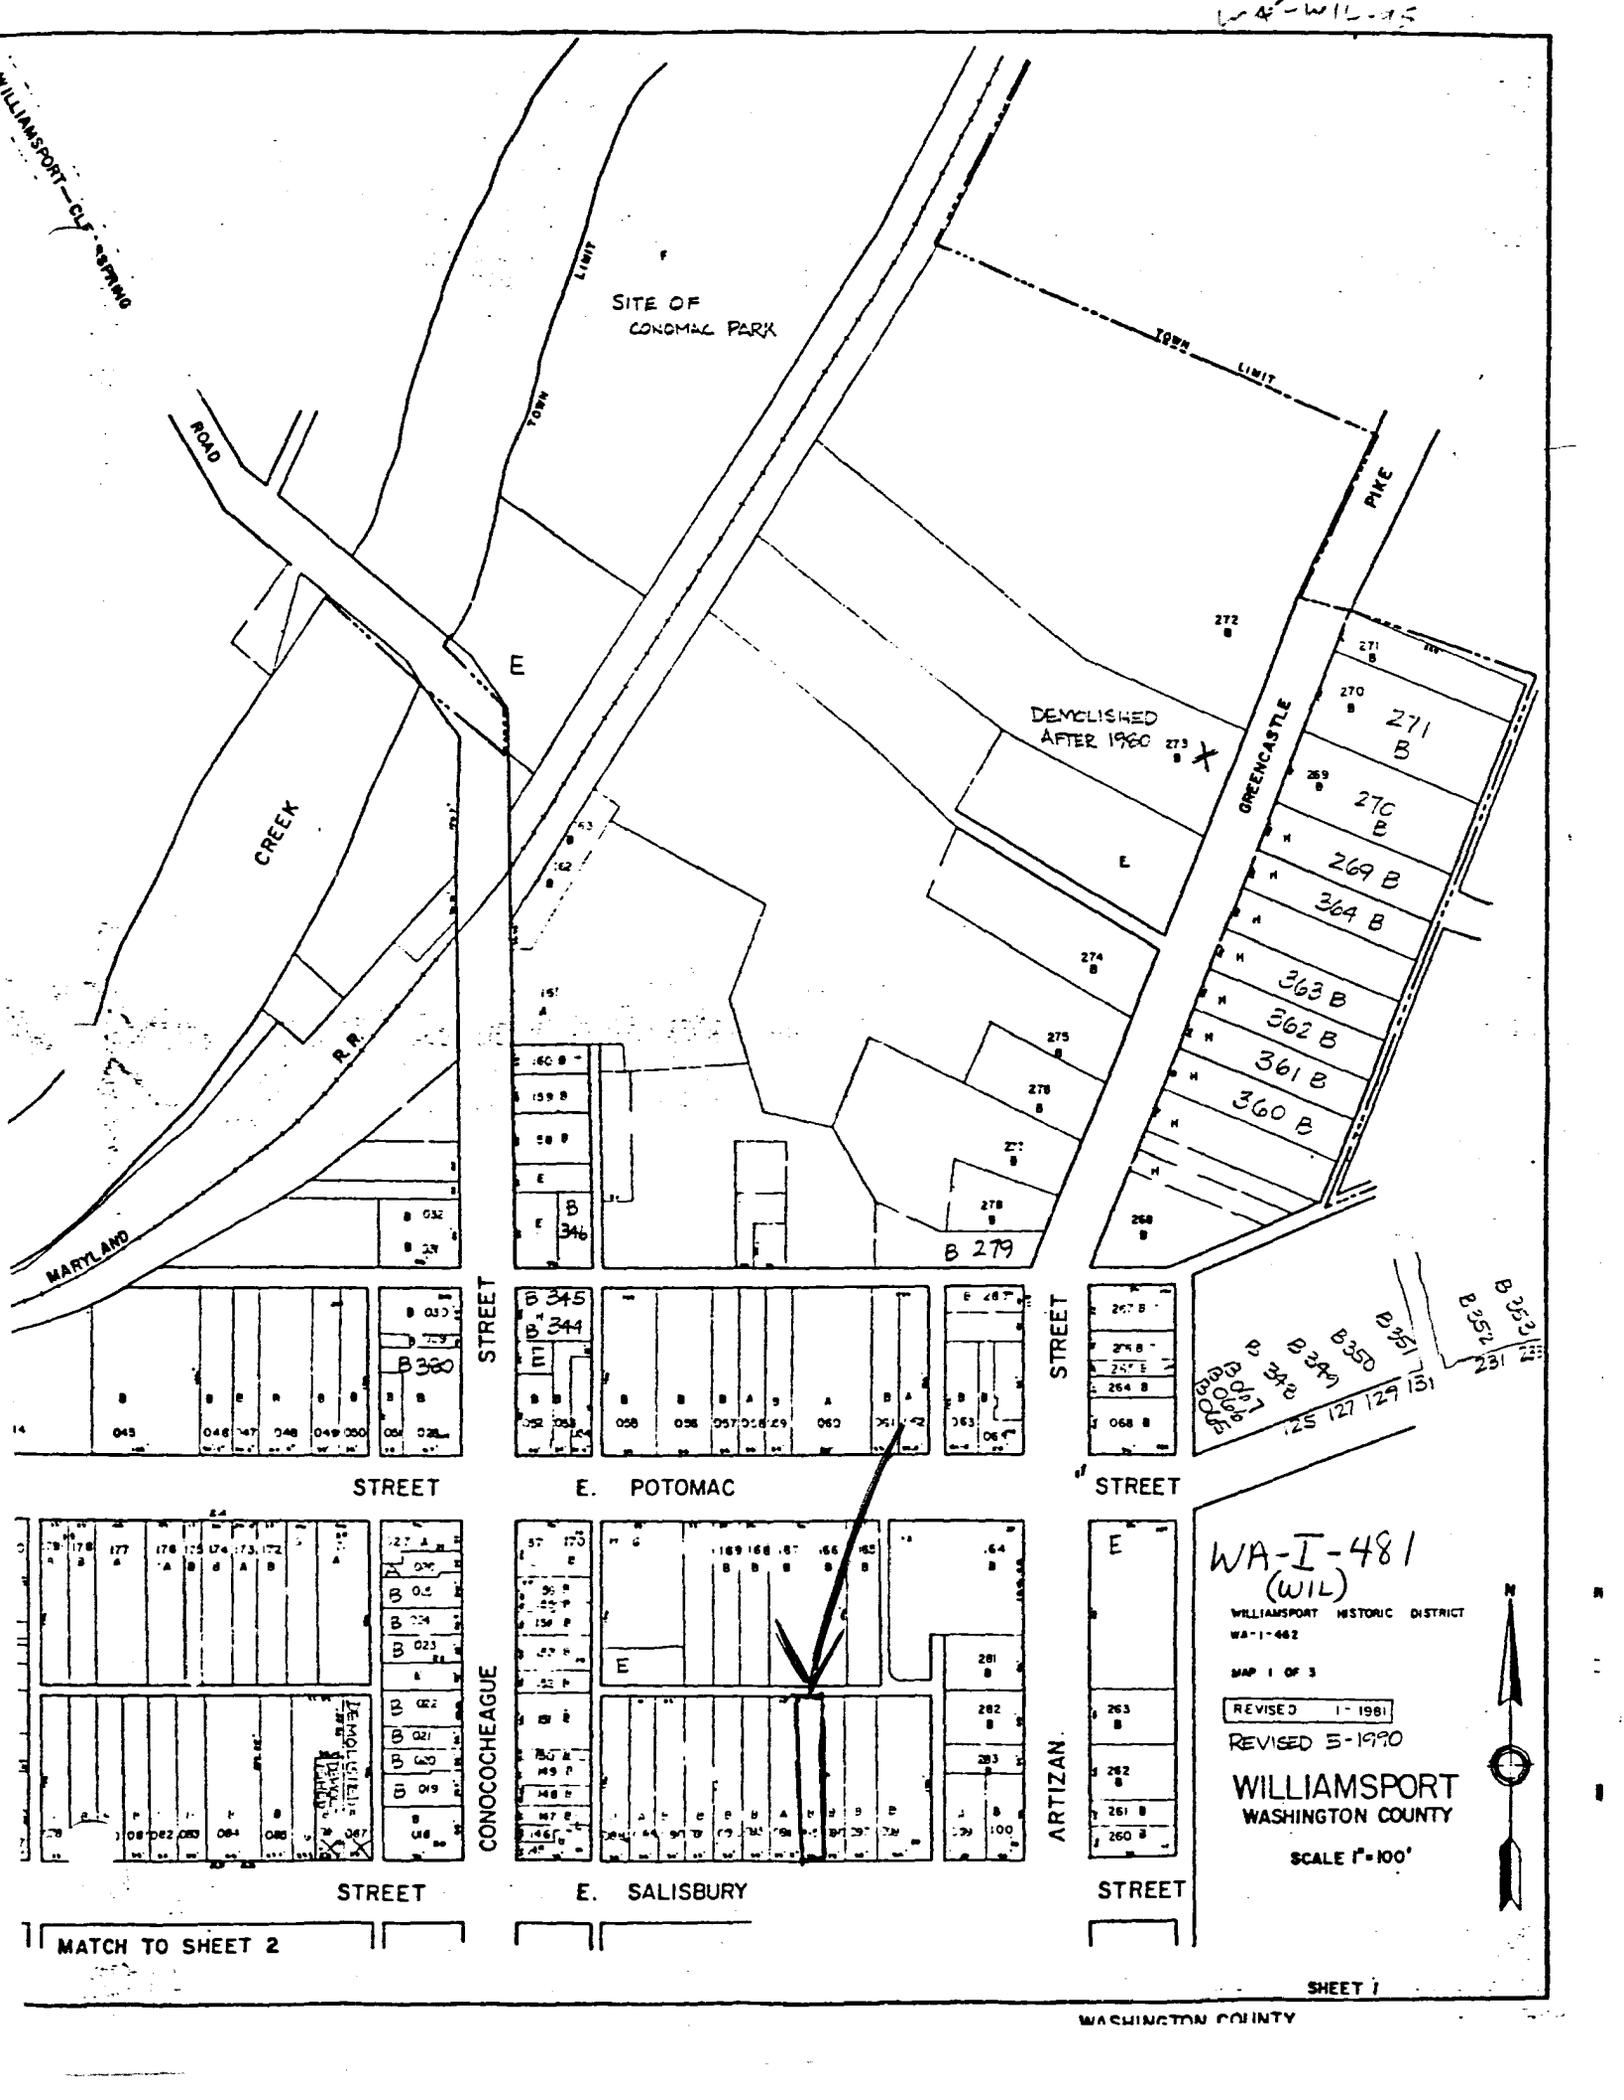

WILLIAMSPORT - CLF 88740

WA-I-481-75

SITE OF
CONCOMAL PARK

ROAD

CREEK

MARY AND

R.R.

TOWN
LIMIT

TOWN
LIMIT

PIKE

DEMOLISHED
AFTER 1980

GREENCASTLE

STREET

E. POTOMAC

STREET

STREET

E. SALISBURY

STREET

CONOCOCHEAQUE

ARTIZAN

WA-I-481
(WIL)

WILLIAMSPORT HISTORIC DISTRICT
WA-1-482

MAP 1 OF 3

REVISED 1-1981

REVISED 5-1990

WILLIAMSPORT
WASHINGTON COUNTY

SCALE 1" = 100'



MATCH TO SHEET 2

SHEET 1

WASHINGTON COUNTY



WA-WIL-095

Log House, 31 East Salisbury Street
Williamsport, Maryland, *WASH. Co.*
Douglass C. Reed, Preservation Associates, Inc.
April, 1980
Maryland Historical Trust, Annapolis, Maryland
South Elevation