

WILLIAMSPORT, WASHINGTON COUNTY, MARYLAND

Survey # WA-WIL-096                      Approximate date late 19th century  
Street Address 33 East Salisbury Street  
Town, State Williamsport, Maryland  
private X, public \_\_\_\_\_

Description

Two story, three bay frame house with wooden German siding.  
Late 19th century.

MARYLAND COMPREHENSIVE HISTORIC PRESERVATION PLAN DATA

- I. Geographic Organization: Western Maryland
- II. Chronological/Developmental Period(s):  
Industrial Urban Dominance - A.D. 1870-1930
- III. Prehistoric/Historic Period Theme(s):  
Architecture, Landscape Architecture and Community  
Planning
- IV. Resource Type  
Category: Building  
Historic Environment: Urban  
Historic Function(s) and Use(s):  
DOMESTIC/single dwelling  
Known Design Source: Unknown

Photo Reference: Photo # 11

Form Prepared By: Paula S. Reed, PhD, Architectural Historian  
Preservation Associates, Inc.  
207 S. Potomac Street  
Hagerstown, MD 21740

## MARYLAND HISTORICAL TRUST

## INVENTORY FORM FOR STATE HISTORIC SITES SURVEY

**1 NAME**

HISTORIC

AND/OR COMMON

Frame House at 33 East Salisbury Street

**2 LOCATION**

STREET &amp; NUMBER

33 East Salisbury Street

CITY, TOWN

Williamsport

\_\_\_ VICINITY OF

CONGRESSIONAL DISTRICT

6

STATE

Maryland

COUNTY

Washington

**3 CLASSIFICATION**

## CATEGORY

\_\_\_ DISTRICT  
 BUILDING(S)  
 \_\_\_ STRUCTURE  
 \_\_\_ SITE  
 \_\_\_ OBJECT

## OWNERSHIP

\_\_\_ PUBLIC  
 PRIVATE  
 \_\_\_ BOTH  
**PUBLIC ACQUISITION**  
 \_\_\_ IN PROCESS  
 \_\_\_ BEING CONSIDERED

## STATUS

OCCUPIED  
 \_\_\_ UNOCCUPIED  
 \_\_\_ WORK IN PROGRESS  
**ACCESSIBLE**  
 \_\_\_ YES RESTRICTED  
 \_\_\_ YES UNRESTRICTED  
 NO

## PRESENT USE

\_\_\_ AGRICULTURE \_\_\_ MUSEUM  
 \_\_\_ COMMERCIAL \_\_\_ PARK  
 PRIVATE RESIDENCE  
 \_\_\_ ENTERTAINMENT \_\_\_ RELIGIOUS  
 \_\_\_ GOVERNMENT \_\_\_ SCIENTIFIC  
 \_\_\_ INDUSTRIAL \_\_\_ TRANSPORTATION  
 \_\_\_ MILITARY \_\_\_ OTHER

**4 OWNER OF PROPERTY**

NAME

George S. Koons

Telephone #:

STREET &amp; NUMBER

33 East Salisbury Street

CITY, TOWN

Williamsport

\_\_\_ VICINITY OF

STATE, zip code

Maryland 21795

**5 LOCATION OF LEGAL DESCRIPTION**COURTHOUSE  
REGISTRY OF DEEDS, ETC

Washington County Court House

Liber #: 230

Folio #: 199

STREET &amp; NUMBER

West Washington Street

CITY, TOWN

Hagerstown

STATE

Maryland 21740

**6 REPRESENTATION IN EXISTING SURVEYS**

TITLE

DATE

\_\_\_ FEDERAL \_\_\_ STATE \_\_\_ COUNTY \_\_\_ LOCAL

DEPOSITORY FOR  
SURVEY RECORDS

CITY, TOWN

STATE

# 7 DESCRIPTION

100-100-100

CONDITION		CHECK ONE	CHECK ONE
<input type="checkbox"/> EXCELLENT	<input type="checkbox"/> DETERIORATED	<input type="checkbox"/> UNALTERED	<input type="checkbox"/> ORIGINAL SITE
<input type="checkbox"/> GOOD	<input type="checkbox"/> RUINS	<input type="checkbox"/> ALTERED	<input type="checkbox"/> MOVED    DATE _____
<input type="checkbox"/> FAIR	<input type="checkbox"/> UNEXPOSED		

---

DESCRIBE THE PRESENT AND ORIGINAL (IF KNOWN) PHYSICAL APPEARANCE

Situated on the north side of East Salisbury Street facing south is a two story, three bay, frame house. It has a composition shingle roof and siding, two over two double hung sash, louvered shutters and a pent roof porch across the front. The front door is located in the western bay. The alterations to the facade are mostly 20th century but the house was built in the nineteenth century.

CONTINUE ON SEPARATE SHEET IF NECESSARY

# 8 SIGNIFICANCE

WPA-001-96

PERIOD	AREAS OF SIGNIFICANCE -- CHECK AND JUSTIFY BELOW			
<input type="checkbox"/> PREHISTORIC	<input type="checkbox"/> ARCHEOLOGY-PREHISTORIC	<input type="checkbox"/> COMMUNITY PLANNING	<input type="checkbox"/> LANDSCAPE ARCHITECTURE	<input type="checkbox"/> RELIGION
<input type="checkbox"/> 1400-1499	<input type="checkbox"/> ARCHEOLOGY-HISTORIC	<input type="checkbox"/> CONSERVATION	<input type="checkbox"/> LAW	<input type="checkbox"/> SCIENCE
<input type="checkbox"/> 1500-1599	<input type="checkbox"/> AGRICULTURE	<input type="checkbox"/> ECONOMICS	<input type="checkbox"/> LITERATURE	<input type="checkbox"/> SCULPTURE
<input type="checkbox"/> 1600-1699	<input checked="" type="checkbox"/> ARCHITECTURE	<input type="checkbox"/> EDUCATION	<input type="checkbox"/> MILITARY	<input type="checkbox"/> SOCIAL/HUMANITARIAN
<input type="checkbox"/> 1700-1799	<input type="checkbox"/> ART	<input type="checkbox"/> ENGINEERING	<input type="checkbox"/> MUSIC	<input type="checkbox"/> THEATER
<input checked="" type="checkbox"/> 1800-1899	<input type="checkbox"/> COMMERCE	<input type="checkbox"/> EXPLORATION/SETTLEMENT	<input type="checkbox"/> PHILOSOPHY	<input type="checkbox"/> TRANSPORTATION
<input type="checkbox"/> 1900-	<input type="checkbox"/> COMMUNICATIONS	<input type="checkbox"/> INDUSTRY	<input type="checkbox"/> POLITICS/GOVERNMENT	<input type="checkbox"/> OTHER (SPECIFY)
		<input type="checkbox"/> INVENTION		

---

SPECIFIC DATES

BUILDER/ARCHITECT

---

STATEMENT OF SIGNIFICANCE

CONTINUE ON SEPARATE SHEET IF NECESSARY

**9 MAJOR BIBLIOGRAPHICAL REFERENCES**

CONTINUE ON SEPARATE SHEET IF NECESSARY

**10 GEOGRAPHICAL DATA**

ACREAGE OF NOMINATED PROPERTY Town lot 28' x 196'

VERBAL BOUNDARY DESCRIPTION

LIST ALL STATES AND COUNTIES FOR PROPERTIES OVERLAPPING STATE OR COUNTY BOUNDARIES

STATE	COUNTY


**11 FORM PREPARED BY**

NAME / TITLE		DATE
Douglass C. Reed, Architectural Conservator		June 1980
ORGANIZATION		TELEPHONE
Preservation Associates, Inc.		301-432-5466
STREET & NUMBER		STATE
109 West Main Street		Maryland 21782
CITY OR TOWN		
Sharpsburg		

The Maryland Historic Sites Inventory was officially created by an Act of the Maryland Legislature, to be found in the Annotated Code of Maryland, Article 41, Section 181 KA, 1974 Supplement.

The Survey and Inventory are being prepared for information and record purposes only and do not constitute any infringement of individual property rights.

RETURN TO: Maryland Historical Trust  
The Shaw House, 21 State Circle  
Annapolis, Maryland 21401  
(301) 267-1438

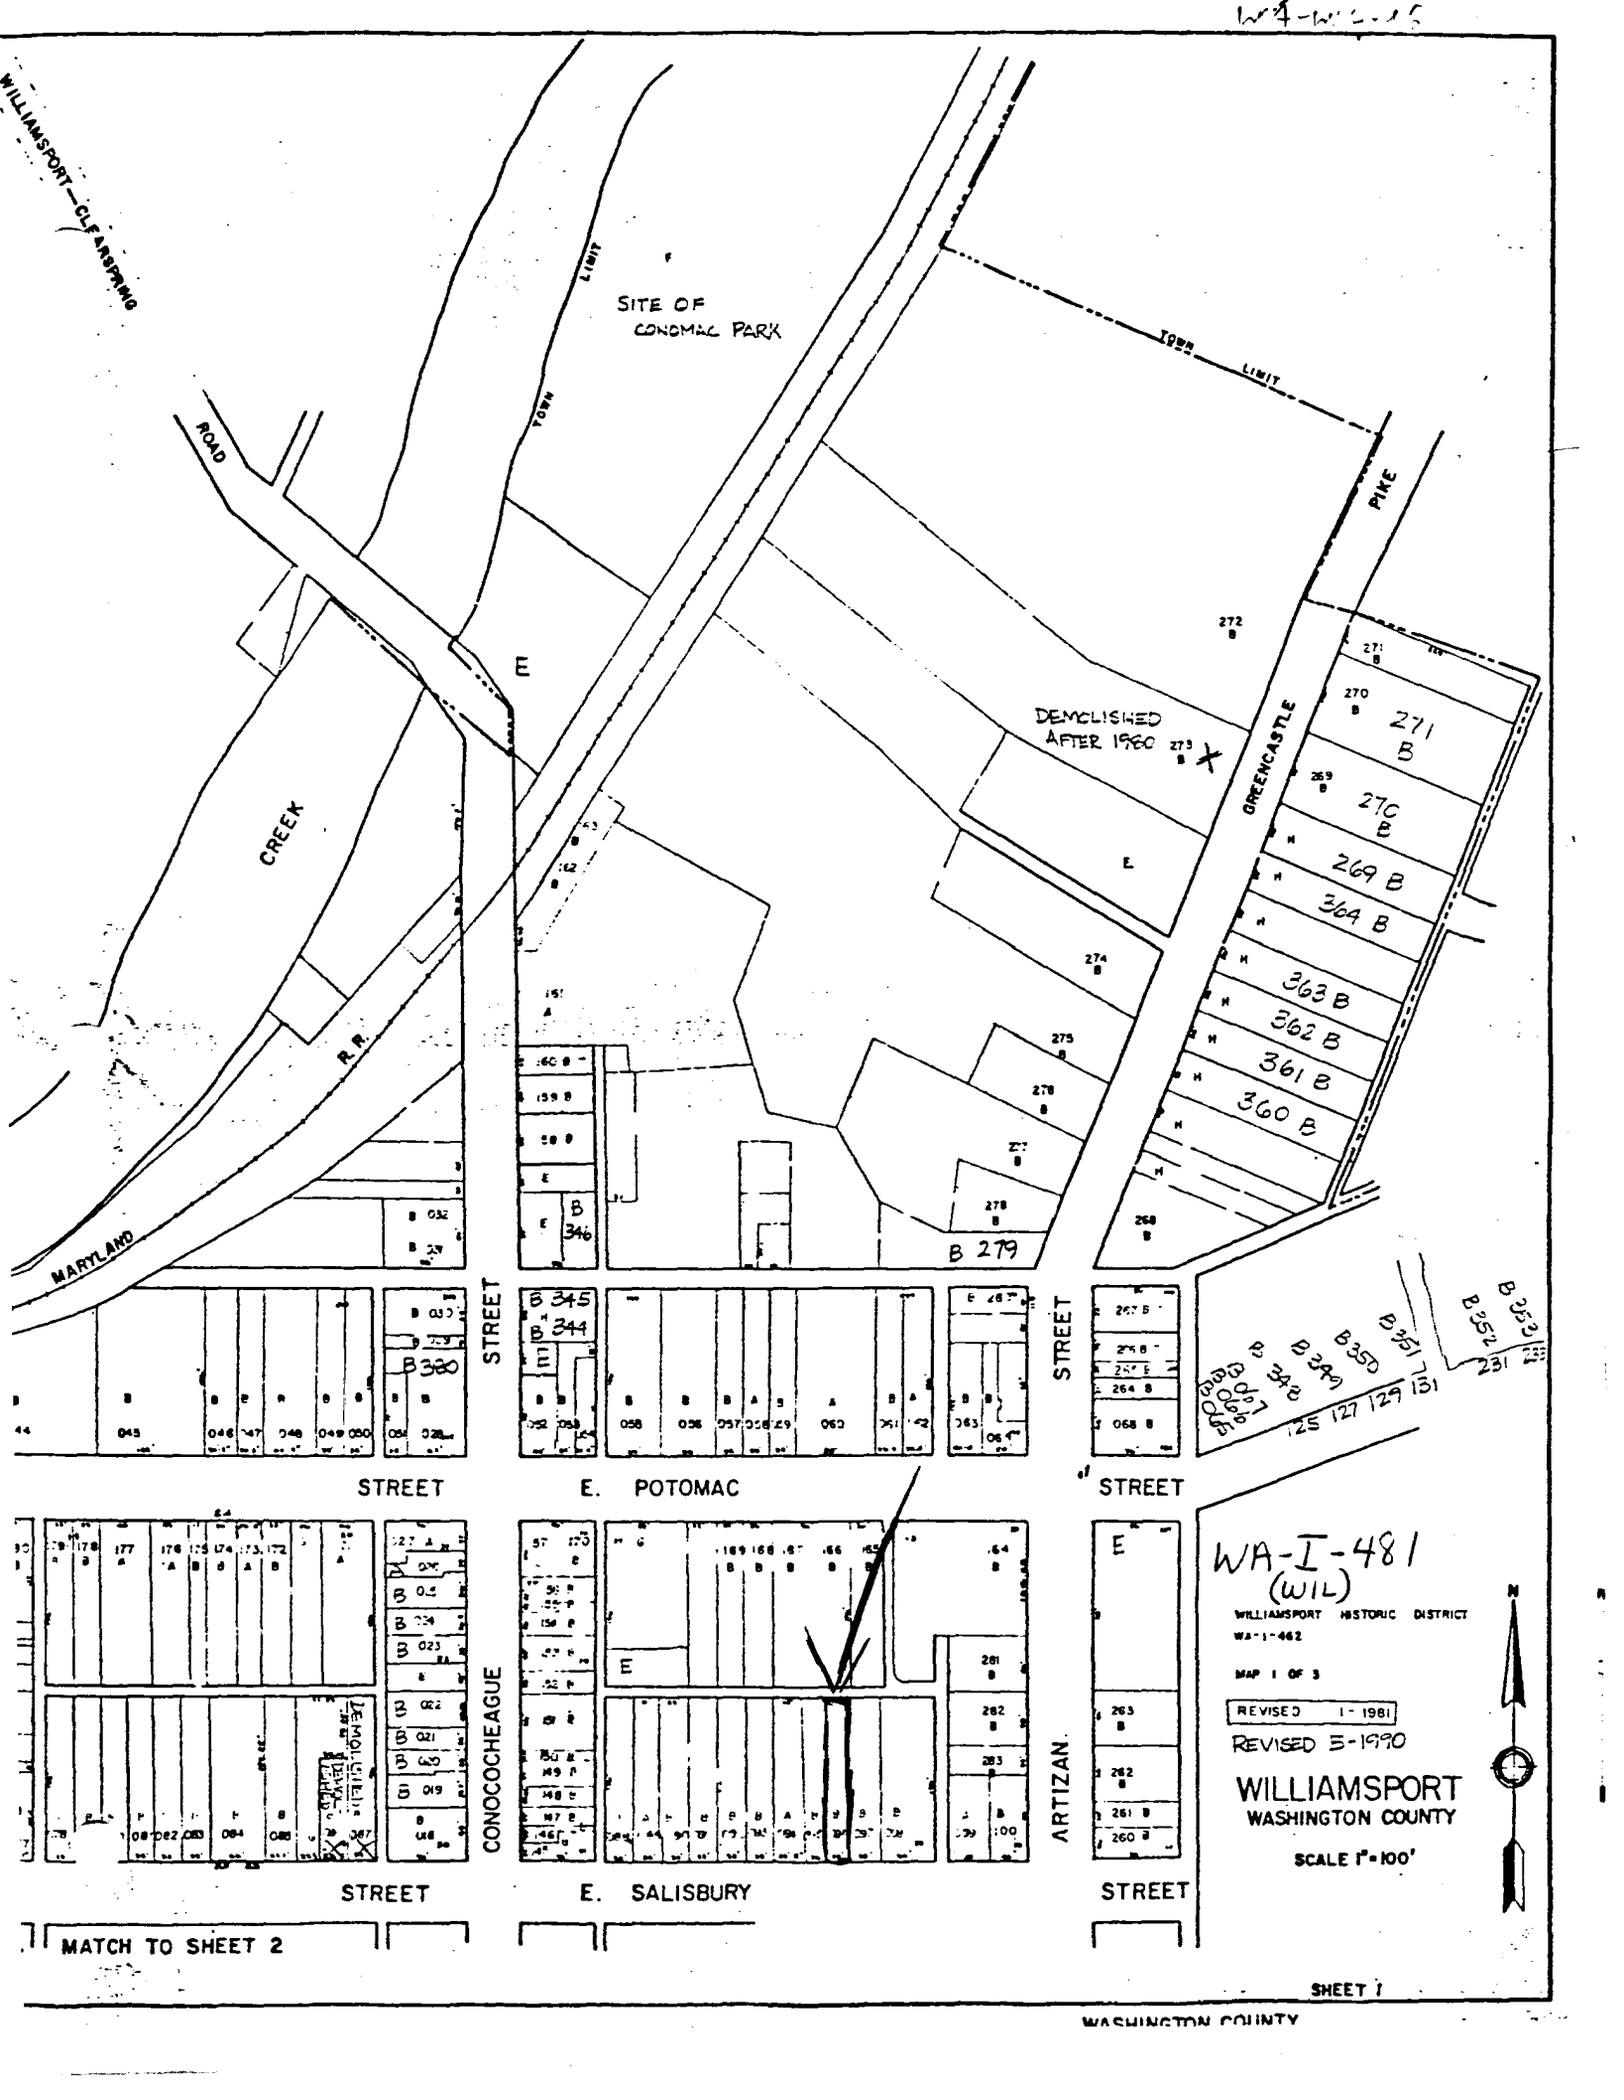

WA-I-481

WILLIAMSPORT - CLIF ASPRING

SITE OF CONOMAC PARK

TOWN LIMIT

CREEK

R.R.

MARYLAND ROAD

DEMOLISHED AFTER 1960

GREENCASTLE PIKE

STREET

STREET

STREET

E. POTOMAC

STREET

CONOCOCHEAQUE

ARTIZAN

STREET

E. SALISBURY

STREET

WA-I-481 (WIL)

WILLIAMSPORT HISTORIC DISTRICT

WA-1-482

MAP 1 OF 3

REVISED 1-1981

REVISED 5-1990

WILLIAMSPORT WASHINGTON COUNTY

SCALE 1"=100'



MATCH TO SHEET 2

SHEET 1

WASHINGTON COUNTY



WA-WIL-096

Frame House, 33 East Salisbury Street  
Williamsport, Maryland, Washington County  
Douglass C. Reed, Preservation Associates, Inc.  
April, 1980  
Maryland Historical Trust, Annapolis, Maryland  
South Elevation