

WILLIAMSPORT, WASHINGTON COUNTY, MARYLAND

Survey # WA-WIL-156                      Approximate date late 18th century  
Street Address 37-39 North Conococheague Street  
Town, State Williamsport, Maryland  
private X, public    

Description

Three story, four bay brick Italianate influenced commercial building, constructed in parts. Late 18th century with late 19th century additions, including turn of the century storefronts. Represents Williamsport's more urban appearing area along the first block of North Conococheague Street.

MARYLAND COMPREHENSIVE HISTORIC PRESERVATION PLAN DATA

- I. Geographic Organization: Western Maryland
- II. Chronological/Developmental Period(s):
- Rural Agrarian Intensification - A.D. 1680-1815  
Industrial/Urban Dominance - A.D. 1870-1930
- III. Prehistoric/Historic Period Theme(s):
- Architecture, Landscape Architecture and Community  
Planning  
Economic (Commercial and Industrial)
- IV. Resource Type
- Category: Building
- Historic Environment: Urban
- Historic Function(s) and Use(s):
- COMMERCE/TRADE/specialty store
- Known Design Source: Unknown
- Photo Reference: Photo # 16
- Form Prepared By: Paula S. Reed, PhD, Architectural Historian  
Preservation Associates, Inc.  
207 S. Potomac Street  
Hagerstown, MD 21740

INVENTORY FORM FOR STATE HISTORIC SITES SURVEY

**1 NAME**

HISTORIC

AND/OR COMMON

Brick House ~~at 37 North Conococheague Street~~

**2 LOCATION**

(as per Paula S. Reed,  
7/30/90)

STREET & NUMBER

~~37 North Conococheague Street~~ 37-39 North Conococheague Street

CITY, TOWN

Williamsport

\_\_\_ VICINITY OF

CONGRESSIONAL DISTRICT

6

STATE

Maryland

COUNTY

Washington

**3 CLASSIFICATION**

CATEGORY	OWNERSHIP	STATUS	PRESENT USE
<input type="checkbox"/> DISTRICT	<input type="checkbox"/> PUBLIC	<input checked="" type="checkbox"/> OCCUPIED	<input type="checkbox"/> AGRICULTURE <input type="checkbox"/> MUSEUM
<input checked="" type="checkbox"/> BUILDING(S)	<input checked="" type="checkbox"/> PRIVATE	<input type="checkbox"/> UNOCCUPIED	<input checked="" type="checkbox"/> COMMERCIAL <input type="checkbox"/> PARK
<input type="checkbox"/> STRUCTURE	<input type="checkbox"/> BOTH	<input type="checkbox"/> WORK IN PROGRESS	<input type="checkbox"/> EDUCATIONAL <input checked="" type="checkbox"/> PRIVATE RESIDENCE
<input type="checkbox"/> SITE	<b>PUBLIC ACQUISITION</b>	<b>ACCESSIBLE</b>	<input type="checkbox"/> ENTERTAINMENT <input type="checkbox"/> RELIGIOUS
<input type="checkbox"/> OBJECT	<input type="checkbox"/> IN PROCESS	<input checked="" type="checkbox"/> YES RESTRICTED	<input type="checkbox"/> GOVERNMENT <input type="checkbox"/> SCIENTIFIC
	<input type="checkbox"/> BEING CONSIDERED	<input type="checkbox"/> YES UNRESTRICTED	<input type="checkbox"/> INDUSTRIAL <input type="checkbox"/> TRANSPORTATION
		<input type="checkbox"/> NO	<input type="checkbox"/> MILITARY <input type="checkbox"/> OTHER

**4 OWNER OF PROPERTY**

NAME

Ernest G. Myers

Telephone #:

STREET & NUMBER

Route # 1, Mountain Road

CITY, TOWN

Dillsburg

\_\_\_ VICINITY OF

STATE, zip code

Pennsylvania 17019

**5 LOCATION OF LEGAL DESCRIPTION**

COURTHOUSE  
REGISTRY OF DEEDS, ETC.

Washington County Court House

Liber #: 572

Folio #: 299

STREET & NUMBER

West Washington Street

CITY, TOWN

Hagerstown

STATE

Maryland 21740

**6 REPRESENTATION IN EXISTING SURVEYS**

TITLE

DATE

\_\_\_ FEDERAL \_\_\_ STATE \_\_\_ COUNTY \_\_\_ LOCAL

DEPOSITORY FOR  
SURVEY RECORDS

CITY, TOWN

STATE

# 7 DESCRIPTION

CONDITION		CHECK ONE	CHECK ONE
<input type="checkbox"/> EXCELLENT	<input type="checkbox"/> DETERIORATED	<input type="checkbox"/> UNALTERED	<input checked="" type="checkbox"/> ORIGINAL SITE
<input checked="" type="checkbox"/> GOOD	<input type="checkbox"/> RUINS	<input checked="" type="checkbox"/> ALTERED	<input type="checkbox"/> MOVED    DATE _____
<input type="checkbox"/> FAIR	<input type="checkbox"/> UNEXPOSED		

DESCRIBE THE PRESENT AND ORIGINAL (IF KNOWN) PHYSICAL APPEARANCE

Situated on the east side of North Conococheague Street and facing west is a three story, four bay, brick commercial building. It has a bracketed cornice, arched brick window headers on the third floor, flat arch brick window headers on the second floor, and a elliptical arch brick entrance and transom on the first floor in the southern bay. The rest is glass store front. The upper windows are one over one double hung sash. A Flemish bond pattern exists for the first two stories in the three southern bays. This section was originally built in the late 18th century. Late in the 19th century a major renovation lengthened the building one bay to the north and one story. All of this buildings brick work is common bond.

CONTINUE ON SEPARATE SHEET IF NECESSARY

# 8 SIGNIFICANCE

AA 101-156

PERIOD	AREAS OF SIGNIFICANCE -- CHECK AND JUSTIFY BELOW			
<input type="checkbox"/> PREHISTORIC	<input type="checkbox"/> ARCHEOLOGY-PREHISTORIC	<input type="checkbox"/> COMMUNITY PLANNING	<input type="checkbox"/> LANDSCAPE ARCHITECTURE	<input type="checkbox"/> RELIGION
<input type="checkbox"/> 1400-1499	<input type="checkbox"/> ARCHEOLOGY-HISTORIC	<input type="checkbox"/> CONSERVATION	<input type="checkbox"/> LAW	<input type="checkbox"/> SCIENCE
<input type="checkbox"/> 1500-1599	<input type="checkbox"/> AGRICULTURE	<input type="checkbox"/> ECONOMICS	<input type="checkbox"/> LITERATURE	<input type="checkbox"/> SCULPTURE
<input type="checkbox"/> 1600-1699	<input checked="" type="checkbox"/> ARCHITECTURE	<input type="checkbox"/> EDUCATION	<input type="checkbox"/> MILITARY	<input type="checkbox"/> SOCIAL/HUMANITARIAN
<input checked="" type="checkbox"/> 1700-1799	<input type="checkbox"/> ART	<input type="checkbox"/> ENGINEERING	<input type="checkbox"/> MUSIC	<input type="checkbox"/> THEATER
<input checked="" type="checkbox"/> 1800-1899	<input type="checkbox"/> COMMERCE	<input type="checkbox"/> EXPLORATION/SETTLEMENT	<input type="checkbox"/> PHILOSOPHY	<input type="checkbox"/> TRANSPORTATION
<input type="checkbox"/> 1900-	<input type="checkbox"/> COMMUNICATIONS	<input type="checkbox"/> INDUSTRY	<input type="checkbox"/> POLITICS/GOVERNMENT	<input type="checkbox"/> OTHER (SPECIFY)
		<input type="checkbox"/> INVENTION		

---

SPECIFIC DATES

BUILDER/ARCHITECT

---

STATEMENT OF SIGNIFICANCE

CONTINUE ON SEPARATE SHEET IF NECESSARY

# 9 MAJOR BIBLIOGRAPHICAL REFERENCES

WA-WIL-156

CONTINUE ON SEPARATE SHEET IF NECESSARY

## 10 GEOGRAPHICAL DATA

ACREAGE OF NOMINATED PROPERTY Town lot 41' x 96'

VERBAL BOUNDARY DESCRIPTION

LIST ALL STATES AND COUNTIES FOR PROPERTIES OVERLAPPING STATE OR COUNTY BOUNDARIES

STATE COUNTY

STATE COUNTY

## 11 FORM PREPARED BY

NAME / TITLE

Douglass C. Reed, Architectural Conservator

ORGANIZATION

Preservation Associates, Inc.

DATE

June 1980

STREET & NUMBER

109 West Main Street

TELEPHONE

301-432-5466

CITY OR TOWN

Sharpsburg


STATE

Maryland 21782

The Maryland Historic Sites Inventory was officially created by an Act of the Maryland Legislature, to be found in the Annotated Code of Maryland, Article 41, Section 181 KA, 1974 Supplement.

The Survey and Inventory are being prepared for information and record purposes only and do not constitute any infringement of individual property rights.

RETURN TO: Maryland Historical Trust  
The Shaw House, 21 State Circle  
Annapolis, Maryland 21401  
(301) 267-1438

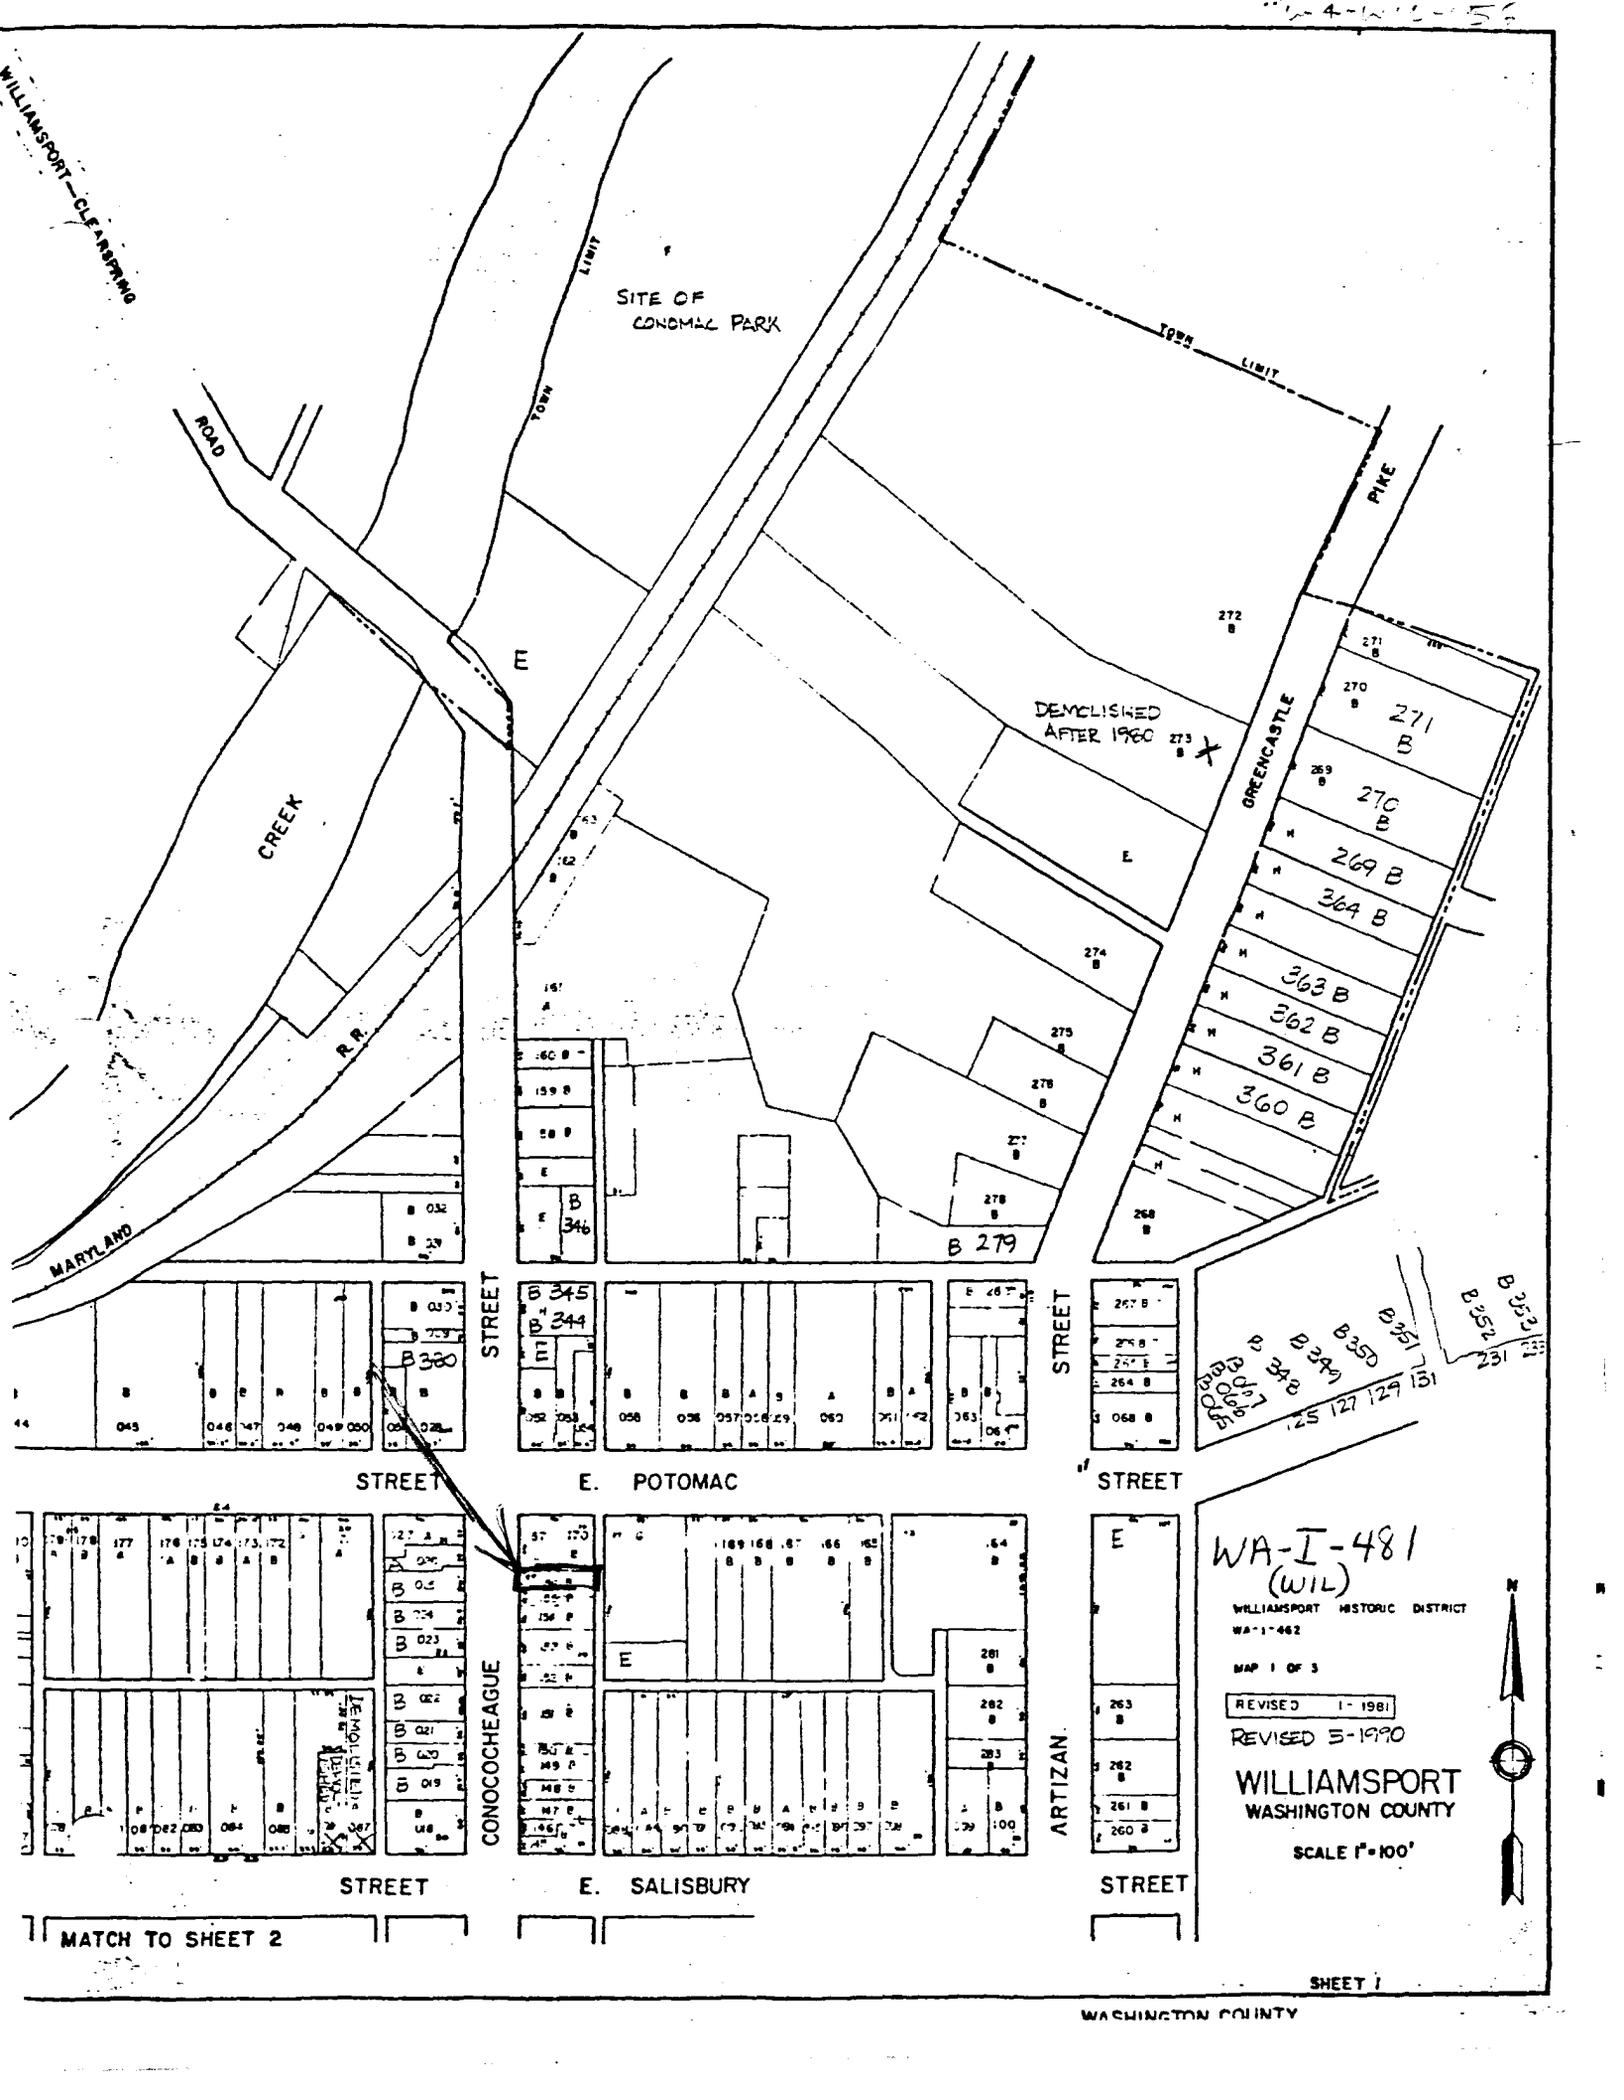

WA-I-481  
(WIL)

WILLIAMSPORT HISTORIC DISTRICT  
WA-1-482  
MAP 1 OF 3

REVISED 1-1981  
REVISED 5-1990

WILLIAMSPORT  
WASHINGTON COUNTY

SCALE 1"=100'



MATCH TO SHEET 2

SHEET 1

WASHINGTON COUNTY



WA-WIL-156

Brick House, 37 North Conococheague Street  
Williamsport, Maryland, Washington County  
Douglass C. Reed, Preservation Associates, Inc.  
April, 1980  
Maryland Historical Trust, Annapolis, Maryland  
West Elevation