

105 Lafayette Avenue  
Annapolis  
Private

c.1913-21

105 Lafayette is an unaltered example of the Four Square plan brick residence favored at the start of the 20th Century in Annapolis. Two and one-half stories high with a hipped roof and hipped dormer with paired casements, the structure has paired 6/1 windows in the end bays of the second floor, a single 6/1 in the center bay, with a full width hipped roof porch. The one story porch has a deep frieze and square columns and protects the entrance, a period transom and sidelit door. The brickwork is laid in common bond, the roof is slate. A two story three part bay is located at the rear section of the left elevation, with the roof breaking to surround it, and there are one story, one bay additions at the right of the front elevation and at the rear, c.1940s.

# Maryland Historical Trust State Historic Sites Inventory Form

Survey No. AA 1149Magi No. AA-1903DOE  yes  no

## 1. Name (indicate preferred name)

historic

and/or common

## 2. Location

street & number 105 Lafayette Avenue  not for publicationcity, town Annapolis  vicinity of \_\_\_\_\_ congressional district 30thstate Maryland county Anne Arundel

## 3. Classification

Category	Ownership	Status	Present Use	
<input type="checkbox"/> district	<input type="checkbox"/> public	<input checked="" type="checkbox"/> occupied	<input type="checkbox"/> agriculture	<input type="checkbox"/> museum
<input checked="" type="checkbox"/> building(s)	<input type="checkbox"/> private	<input type="checkbox"/> unoccupied	<input type="checkbox"/> commercial	<input type="checkbox"/> park
<input type="checkbox"/> structure	<input type="checkbox"/> both	<input type="checkbox"/> work in progress	<input type="checkbox"/> educational	<input type="checkbox"/> private residence
<input type="checkbox"/> site	<b>Public Acquisition</b>	<b>Accessible</b>	<input type="checkbox"/> entertainment	<input type="checkbox"/> religious
<input type="checkbox"/> object	<input type="checkbox"/> in process	<input type="checkbox"/> yes: restricted	<input type="checkbox"/> government	<input type="checkbox"/> scientific
	<input type="checkbox"/> being considered	<input checked="" type="checkbox"/> yes: unrestricted	<input type="checkbox"/> industrial	<input type="checkbox"/> transportation
	<input type="checkbox"/> not applicable	<input type="checkbox"/> no	<input type="checkbox"/> military	<input type="checkbox"/> other:

## 4. Owner of Property (give names and mailing addresses of all owners)

name Raymond B. & B. Harringtonstreet & number 83 Burns Street telephone no.:city, town Forest Hills state and zip code NY

## 5. Location of Legal Description

courthouse, registry of deeds, etc. Anne Arundel Cty Courthouse liberstreet & number Church Circle foliocity, town Annapolis state Maryland

## 6. Representation in Existing Historical Surveys

title Historic Annapolis, Inc.date Sept. 1983  federal  state  county  localpository for survey records 194 Prince George St.city, town Annapolis state Maryland

# 7. Description

Survey No. AA-1903

<b>Condition</b>		<b>Check one</b>	<b>Check one</b>	
<input type="checkbox"/> excellent	<input type="checkbox"/> deteriorated	<input type="checkbox"/> unaltered	<input type="checkbox"/> original site	
<input type="checkbox"/> good	<input type="checkbox"/> ruins	<input type="checkbox"/> altered	<input type="checkbox"/> moved	date of move _____
<input type="checkbox"/> fair	<input type="checkbox"/> unexposed			

Prepare both a summary paragraph and a general description of the resource and its various elements as it exists today.

105 Lafayette is an unaltered example of the Four Square plan brick residence favored at the start of the 20th Century in Annapolis. Two and one-half stories high with a hipped roof and hipped dormer with paired casements, the structure has paired 6/1 windows in the end bays of the second floor, a single 6/1 in the center bay, with a full width hipped roof porch. The one story porch has a deep frieze and square columns and protects the entrance, a period transom and sidelit door. The brickwork is laid in common bond, the roof is slate. A two story three part bay is located at the rear section of the left elevation, with the roof breaking to surround it, and there are one story, one bay additions at the right of the front elevation and at the rear, c.1940s.

# 8. Significance

Survey No. AA-1149 AA-1903

Period	Areas of Significance—Check and justify below			
<input type="checkbox"/> prehistoric	<input type="checkbox"/> archeology-prehistoric	<input type="checkbox"/> community planning	<input type="checkbox"/> landscape architecture	<input type="checkbox"/> religion
<input type="checkbox"/> 1400-1499	<input type="checkbox"/> archeology-historic	<input type="checkbox"/> conservation	<input type="checkbox"/> law	<input type="checkbox"/> science
<input type="checkbox"/> 1500-1599	<input type="checkbox"/> agriculture	<input type="checkbox"/> economics	<input type="checkbox"/> literature	<input type="checkbox"/> sculpture
<input type="checkbox"/> 1600-1699	<input type="checkbox"/> architecture	<input type="checkbox"/> education	<input type="checkbox"/> military	<input type="checkbox"/> social/ humanitarian
<input type="checkbox"/> 1700-1799	<input type="checkbox"/> art	<input type="checkbox"/> engineering	<input type="checkbox"/> music	<input type="checkbox"/> theater
<input type="checkbox"/> 1800-1899	<input type="checkbox"/> commerce	<input type="checkbox"/> exploration/settlement	<input type="checkbox"/> philosophy	<input type="checkbox"/> transportation
<input type="checkbox"/> 1900-	<input type="checkbox"/> communications	<input type="checkbox"/> industry	<input type="checkbox"/> politics/government	<input type="checkbox"/> other (specify)
		<input type="checkbox"/> invention		

**Specific dates** 1913 - 1921 **Builder/Architect**

check: Applicable Criteria:  A  B  C  D  
and/or  
Applicable Exception:  A  B  C  D  E  F  G  
Level of Significance:  national  state  local

Prepare both a summary paragraph of significance and a general statement of history and support.

Brick variation of Four-Square style residence; consistent set back and side yards establishes streetscape and character.



MARYLAND HISTORICAL TRUST  
 21 STATE CIRCLE  
 SHAW HOUSE  
 ANNAPOLIS, MARYLAND 21401

HISTORIC SITES SURVEY FIELD SHEET  
 Individual Structure Survey Form

SURVEY NUMBER: <u>AA <del>7129</del> 1903</u>	
NEGATIVE FILE NUMBER:	
UTM REFERENCES: Zone/Easting/Northing	
U.S.G.S. QUAD. MAP:	
PRESENT FORMAL NAME:	
ORIGINAL FORMAL NAME:	
PRESENT USE: <u>SF Res</u>	ORIGINAL USE: <u>SF Res</u>
ARCHITECT/ENGINEER:	
BUILDER/CONTRACTOR:	
PHYSICAL CONDITION OF STRUCTURE: Excellent ( ) Good (X) Fair ( ) Poor: ( )	
THEME:	
STYLE: <u>Four Square</u>	
DATE BUILT: <u>1913-1921</u>	

COUNTY: <u>Anne Arundel</u>
TOWN: <u>Annapolis</u>
LOCATION: <u>105 Lafayette Avenue</u>
COMMON NAME:
FUNCTIONAL TYPE: <u>Res Map29 Par 219</u>
OWNER: <u>Raymond B. &amp; B. Harrington</u>
ADDRESS: <u>83 Burns Street Forest Hills, NY</u>
ACCESSIBILITY TO PUBLIC: Yes (X) No ( ) Restricted ( )
LEVEL OF SIGNIFICANCE: Local (✓) State ( ) National ( ) <input checked="" type="radio"/>

GENERAL DESCRIPTION:

Structural System

1. Foundation: Stone ( ) Brick (X) Concrete ( ) Concrete Block ( )
2. Wall Structure
  - A. Wood Frame: Post and Beam ( ) Balloon ( )
  - B. Wood Bearing Masonry: Brick (X) Stone ( ) Concrete ( ) Concrete Block ( )
  - C. Iron ( ) D. Steel ( ) E. Other:
3. Wall Covering: Clapboard ( ) Board and Batten ( ) Wood Shingle ( ) Shiplap ( )  
 Novelty ( ) Stucco ( ) Sheet Metal ( ) Aluminum ( ) Asphalt Shingle ( )  
 Brick Veneer (X) Stone Veneer ( ) Asbestos Shingle ( )  
 Bonding Pattern: Common Other:
4. Roof Structure
  - A. Truss: Wood (X) Iron ( ) Steel ( ) Concrete ( )
  - B. Other:
5. Roof Covering: Slate (X) Wood Shingle ( ) Asphalt Shingle ( ) Sheet Metal ( )  
 Built Up ( ) Rolled ( ) Tile ( ) Other:
6. Engineering Structure:
7. Other:

Appendages: Porches (X) Towers ( ) Cupolas ( ) Dormers (X) Chimneys (X) Sheds ( ) Ells (X)  
 Wings (X) Other:

Roof Style: Gable ( ) Hip ( ) Shed ( ) Flat ( ) Mansard ( ) Gambrel ( ) Jerkinhead ( )  
 Saw Tooth ( ) With Monitor ( ) With Bellcast ( ) With Parapet ( ) With False Front ( )  
 Other:

Number of Stories: 2 1/2  
 Number of Bays: 3 x 3  
 Approximate Dimensions: 30 x 40

Entrance Location: Right

THREAT TO STRUCTURE:  
 No Threat (X) Zoning ( ) Roads ( )  
 Development ( ) Deterioration ( )  
 Alteration ( ) Other:

LOCAL ATTITUDES:  
 Positive ( ) Negative ( )  
 Mixed ( ) Other:

ADDITIONAL ARCHITECTURAL OR STRUCTURAL DESCRIPTION:

Hipped dormer with paired casements; full width porch with square columns; paired 6/1 sash original; transom lit entrance and door original.


RELATED STRUCTURES: (Describe)

STATEMENT OF SIGNIFICANCE:

Brick variation of Four-Square style residence; consistent set back and side yards establishes streetscape and character of area.

REFERENCES:

MAP: (Indicate North In Circle)

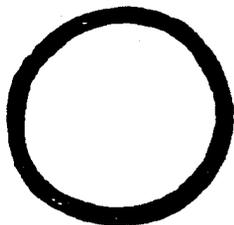


SURROUNDING ENVIRONMENT:

- Open Lane( )Woodland( )Scattered Buildings( )
- Moderately Built Up()Densely-Built Up( )
- Residential( )Commercial( )
- Agricultural( )Industrial( )
- Roadside Strip Development( )
- Other:

RECORDED BY: Russell Wright

ORGANIZATION: Historic Annapolis, Inc

DATE RECORDED: Aug. 1963

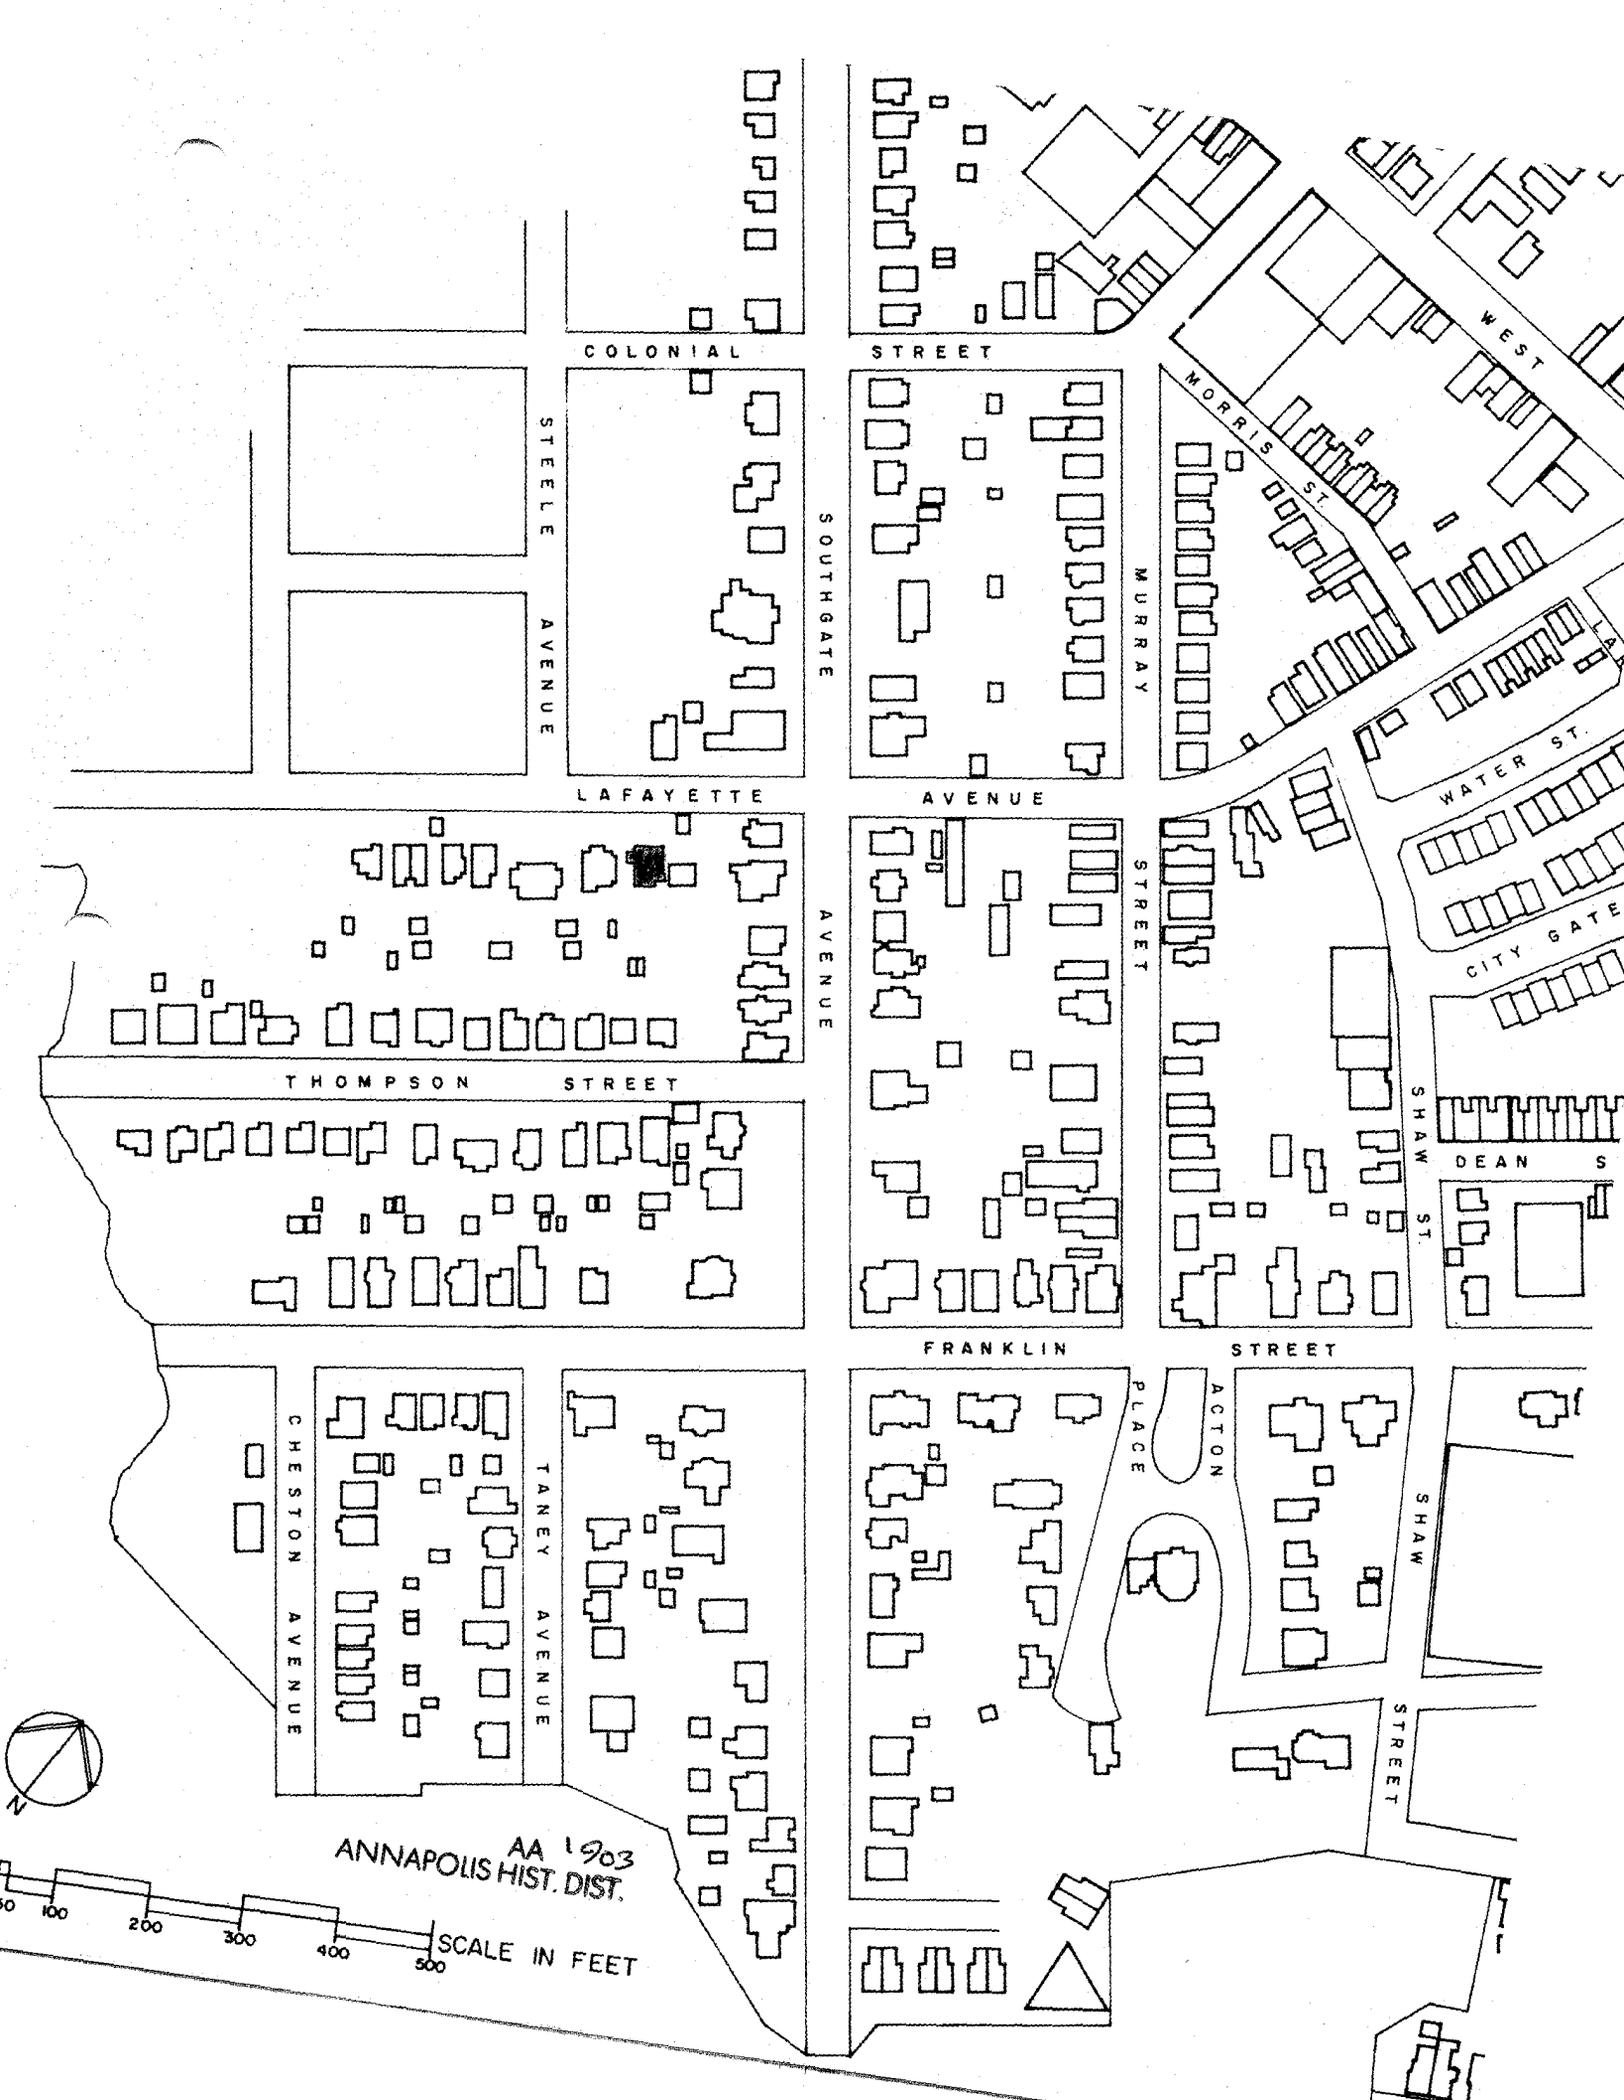

COLONIAL STREET

STEELE AVENUE

SOUTHGATE AVENUE

LAFAYETTE AVENUE

THOMPSON STREET

FRANKLIN STREET

FRANKLIN STREET

SHAW STREET

SHAW STREET

CHESTON AVENUE

TANEY AVENUE

ACTON PLACE



ACTON STREET

SHAW STREET

SHAW STREET

ANAPOLIS HIST. DIST. AA 1903

SCALE IN FEET

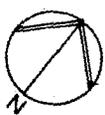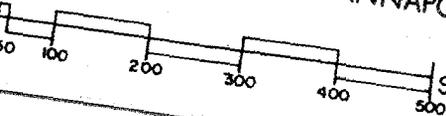



105 Lafayette                      AA 1903  
Annapolis, Anne Arundel County  
Russell Wright                      July, 1982  
Maryland Historical Trust,  
Annapolis, Maryland  
~~SE~~ Elevation/camera facing NW

K2 34