

Form 10-100
(Rev. 6-72)

NATIONAL HISTORIC LANDMARKS
UNITED STATES DEPARTMENT OF THE INTERIOR
NATIONAL PARK SERVICE

NATIONAL REGISTER OF HISTORIC PLACES

NATIONAL HISTORIC LANDMARKS INVENTORY - NOMINATION FORM

(Type all entries complete applicable sections)

STATE: Maryland
COUNTY: Anne Arundel
FOR NPS USE ONLY
ENTRY DATE

1. NAME

COMMON: Chase-Lloyd House

AND/OR HISTORIC: Chase-Lloyd House

2. LOCATION

STREET AND NUMBER: 22 Maryland Avenue

CITY OR TOWN: Annapolis CONGRESSIONAL DISTRICT: 4th

STATE: Maryland CODE: 24 COUNTY: Anne Arundel CODE: 003

3. CLASSIFICATION

CATEGORY (Check One)	OWNERSHIP	STATUS	ACCESSIBLE TO THE PUBLIC
<input type="checkbox"/> District <input type="checkbox"/> Site <input type="checkbox"/> Object <input checked="" type="checkbox"/> Building <input type="checkbox"/> Structure	<input type="checkbox"/> Public <input checked="" type="checkbox"/> Private <input type="checkbox"/> Both	<input checked="" type="checkbox"/> Occupied <input type="checkbox"/> Unoccupied <input type="checkbox"/> Preservation work in progress <input type="checkbox"/> In Process <input type="checkbox"/> Being Considered	Yes: <input checked="" type="checkbox"/> Restricted <input type="checkbox"/> Unrestricted <input type="checkbox"/> No

PRESENT USE (Check One or More as Appropriate)

<input type="checkbox"/> Agricultural	<input type="checkbox"/> Government	<input type="checkbox"/> Park	<input type="checkbox"/> Transportation	<input type="checkbox"/> Comments
<input type="checkbox"/> Commercial	<input type="checkbox"/> Industrial	<input type="checkbox"/> Private Residence	<input checked="" type="checkbox"/> Other (Specify)	
<input type="checkbox"/> Educational	<input type="checkbox"/> Military	<input type="checkbox"/> Religious	home for	
<input type="checkbox"/> Entertainment	<input type="checkbox"/> Museum	<input type="checkbox"/> Scientific	elderly women	

4. OWNER OF PROPERTY

OWNER'S NAME: Protestant Episcopal Church Board of the Chase-Lloyd House

STREET AND NUMBER: 22 Maryland Avenue

CITY OR TOWN: Annapolis STATE: Maryland CODE: 24

5. LOCATION OF LEGAL DESCRIPTION

COURTHOUSE, REGISTRY OF DEEDS, ETC.: Anne Arundel County Courthouse-Clerk of the Circuit Court

STREET AND NUMBER: P.O. Box 71

CITY OR TOWN: Annapolis STATE: Maryland CODE: 24

6. REPRESENTATION IN EXISTING SURVEYS

TITLE OF SURVEY: Historic American Building Survey (2 photos-1936; 17 photos, 19 data sheets-1965)

DATE OF SURVEY: 1936, 1965 Federal State County Local

DEPOSITORY FOR SURVEY RECORDS: Library of Congress/Annex

STREET AND NUMBER: Division of Prints and Photographs

CITY OR TOWN: Washington STATE: D.C. CODE: 11

SEE INSTRUCTIONS

STATE: Maryland
COUNTY: Anne Arundel
ENTRY NUMBER
DATE
FOR NPS USE ONLY

7. DESCRIPTION

CONDITION	(Check One)					
	<input checked="" type="checkbox"/> Excellent	<input type="checkbox"/> Good	<input type="checkbox"/> Fair	<input type="checkbox"/> Deteriorated	<input type="checkbox"/> Ruins	<input type="checkbox"/> Unexposed
	(Check One)			(Check One)		
	<input checked="" type="checkbox"/> Altered	<input type="checkbox"/> Unaltered	<input type="checkbox"/> Moved	<input checked="" type="checkbox"/> Original Site		

DESCRIBE THE PRESENT AND ORIGINAL (if known) PHYSICAL APPEARANCE

The Chase Lloyd House is a full-three-story brick structure over high basement, 54 feet wide and 43 feet deep, with a broad low hip on hip roof and two massive interior chimneys. The roof covering is slate, installed within modern times. The high walls, 18 inches thick, are laid in Flemish bond and adorned by belt courses of rubbed brick at the second and third floor levels. The roof line is marked by an enriched cornice. The axial line of the east (front) elevation is emphasized by the tall, narrow, three-bay wide, projecting central pavilion, with its doorway, arched window on the third floor, and crowning pediment with a small bull's eye window. Particularly noteworthy is the entrance doorway, a three part composition rarely used in Georgian houses before the Revolution. Similar expanded doorways are to be found in the Schuyler Mansion (1761-62), at Albany, New York, and the William Gibbes House (c. 1779), at Charleston, South Carolina.

The door, topped by a fanlight with slender muntins, is separated from the flanking, wide, rectangular side lights. The three openings are framed by two engaged Ionic columns and two Ionic pilasters, which support an entablature that becomes an open pediment over the door. On the second story, above the door, is a triple window repeated with an arched center window on the third. The windows are topped by flat arches of rubbed brick; windows on the first two stories have six over six light sash and those on the third floor six over three sash. The side elevations of the house are without architectural features. There were probably secondary entrances on the northeast and southwest, giving access to a lateral hall. That on the northeast now opens to a later service appendage and appears to be original, matching the design of doors throughout the structure. The southwest opening has a modern door. Centered on the rear (west) elevation is a very large-scale Palladian window contained in a brick arch with plastered spandrel. This is a very effective feature not only on the exterior, but in the interior as well, where it occurs on the stair landing.

The basic plan of the house is of the four room, center hall type, except that there are lateral halls between the front and rear rooms. The scale of the plan, however, has unusual monumentality, dominated by a center hall, about 16 by 40 feet, which extends through the mansion. The rear third of this hall is screened from the front by a pair of free-standing Ionic columns bearing a full entablature; the use of the free-standing columns is paralleled elsewhere in pre-Revolutionary Georgian Interiors only at Cliveden (1763-64) at Germantown, Pennsylvania. The stair rises to a wide landing lighted by the immense Palladian window in the rear wall, and continues in parallel flights to the second floor. In these upper flights the usual supporting string pieces were omitted, and the scrolled step ends are echoed in the molded profile of the soffit across the full width of the stairway. This was a tour de force of construction in 1774, but in recent years it has been necessary to insert a post to reinforce the sagging flights. The stair is also unusual in the simplicity of its rail. The plain spindles are uncarved and even the newel posts are omitted as the rail curves around the landing in an un-interrupted sweep.

(continued)

S E E I N S T R U C T I O N S

NATIONAL REGISTER OF HISTORIC PLACES
INVENTORY - NOMINATION FORM
(Continuation Sheet)

STATE Maryland	
COUNTY Anne Arundel	
FOR NPS USE ONLY	
ENTRY NUMBER	DATE

(Number all entries)

7. Description: (1)

Chase-Lloyd House

The fine ceiling of the Hall is of molded plaster; the center rococo motive is framed by a severe circle, with the thin delicacy of the relief heralding the light Adam style of the postwar era. The excellent ceiling of the parlor, to the left of the hall, has an even more geometric composition of shallow octagons. The door cases of the first floor rooms, though simply composed of pediments supported by architrave frames, are elaborately and individually carved. The six-paneled mahogany doors are of superlative quality and are equipped with wrought-silver handles. Much of the original hardware remains throughout the building.

The large dining room to the right (north) of the hall is the most elaborate room in the house. This is dominated by an imported Italian marble mantel-piece, with every detail richly ornamented. The cornice, window frames, door casings and chair rail overflow with carving. Windows are adorned by rope ornament, foliage, bead-and-reel, and the recessed panels underneath them are festooned with ribbons and clusters of roses and grapes. Lateral consoles adorn the sides and the interior shutters are decorated with octagons and rosettes. The former decorated plaster ceiling in this room fell some years ago. The sitting room is located in the southwest (rear) corner and a small breakfast room occupies the northwest portion. Adjacent to the breakfast room is a small back stairway, which ascends from the first to the third floor.

The architectural elaboration continues to the second floor where the closing wall is treated with a central pedimented doorway flanked by two semicircular-headed niches. The ceiling of the second floor hall is also decorated with plasterwork and there is a detailed cornice. Access to the bedrooms is through semicircular arches with panelled reveals. The original kitchen of the house was located in the basement.

The first floor of the house is little-altered and is open to visitors; the upper two floors are still used as a home for elderly women. The building is in good condition and the only exterior alteration is the three-story wooden screened porch, with adjoining steel fire escape, that has been added to the south end of the house, near the west (rear) corner. Only one landscape feature is thought to be original, a high grassy mound which runs laterally from the southwest end of the house blocking a view of the garden from Maryland Avenue. On the north corner is a modern one story service appendage, joined to a building called Chase Annex. Thought to date from the early 19th century, it now constitutes a separate residence.

Boundary

The Chase-Lloyd house is bounded on the east by the curb of Maryland Avenue to the property line of number 30 Maryland Avenue which bounds it on the south; thence by a high brick wall which forms the western boundary,
(continued)

AA-628

Form 10-300e
(July 1969)

UNITED STATES DEPARTMENT OF THE INTERIOR
NATIONAL PARK SERVICE

NATIONAL REGISTER OF HISTORIC PLACES

(NATIONAL HISTORIC
LANDMARKS)

INVENTORY - NOMINATION FORM

(Continuation Sheet)

STATE	Maryland	
COUNTY	Anne Arundel	
FOR NPS USE ONLY		
ENTRY NUMBER		DATE

(Number all entries)

7. Description: (2)

Chase-Lloyd House

running a distance of approximately 180 feet from the southeast corner of the property line of number 30 Maryland Avenue and continuing in an invisible line to the curb of King Georges Street on the North; thence along the curb of King Georges Street until it joins Maryland Avenue at the northeast corner. This boundary coincides with the city lot of the Chase-Lloyd house extended to the curb line.

2. SIGNIFICANCE

PERIOD (Check One or More as Appropriate)

<input type="checkbox"/> Pre-Columbian	<input type="checkbox"/> 16th Century	<input checked="" type="checkbox"/> 18th Century	<input type="checkbox"/> 20th Century
<input type="checkbox"/> 15th Century	<input type="checkbox"/> 17th Century	<input type="checkbox"/> 19th Century	

SPECIFIC DATES (If Applicable and Known) 1769-74

AREAS OF SIGNIFICANCE (Check One or More as Appropriate)

<input type="checkbox"/> Aboriginal	<input type="checkbox"/> Education	<input type="checkbox"/> Political	<input type="checkbox"/> Urban Planning
<input type="checkbox"/> Prehistoric	<input type="checkbox"/> Engineering	<input type="checkbox"/> Religion/Philosophy	<input type="checkbox"/> Other (Specify) _____
<input type="checkbox"/> Historic	<input type="checkbox"/> Industry	<input type="checkbox"/> Science	_____
<input type="checkbox"/> Agriculture	<input type="checkbox"/> Invention	<input type="checkbox"/> Sculpture	_____
<input checked="" type="checkbox"/> Architecture	<input type="checkbox"/> Landscape Architecture	<input type="checkbox"/> Social/Humanitarian	_____
<input type="checkbox"/> Art	<input type="checkbox"/> Literature	<input type="checkbox"/> Theater	_____
<input type="checkbox"/> Commerce	<input type="checkbox"/> Military	<input type="checkbox"/> Transportation	_____
<input type="checkbox"/> Communications	<input type="checkbox"/> Music		
<input type="checkbox"/> Conservation			

STATEMENT OF SIGNIFICANCE

The Chase-Lloyd House, 22 Maryland Avenue, Annapolis, Maryland, was built 1769-74 with interiors by William Buckland and is one of the first of the large, full-three-story brick Georgian town houses to be erected in the English colonies. Its every detail evidences an effort to achieve the ultimate in magnificence. The Chase-Lloyd House is not only the finest three-story brick Georgian town house in the Southern colonies, but it ranks with the finest similar structures in the Northern colonies, namely, the Reynolds-Morris House (1786-87) at Philadelphia, and the John Brown House (1768-87) at Providence, Rhode Island. The Chase-Lloyd House is also the only three-story brick town house erected in Annapolis prior to the Revolution.

History

Construction of the Chase-Lloyd House was begun in 1769 by Samuel Chase, lawyer and one of the signers of the Declaration of Independence. In July 1771 he sold the partially completed house to Edward Lloyd IV, wealthy Maryland planter and owner of the Wye House plantation, for nearly £3,000. In December 1771, Colonel Lloyd engaged the architect William Buckland, newly arrived at Annapolis, to complete the structure. Buckland worked on the project from 1771 to 1773 as did Annapolis architect William Noke who took over after Buckland withdrew. The elaborate plasterwork of the interior was executed by Rawlings and Barnes, who had arrived in town from London in 1771. The house remained in the hands of the Lloyd family until 1847, when it was sold to Miss Hester Ann Chase, a descendent of the owner who had started the residence. In 1888 a member of this family bequeathed the house to the Protestant Episcopal Church as a home for elderly women.

* Joveniah Townley Chase,
 2nd cousin of Saml Chase
 BFB
 AHS

SEE INSTRUCTIONS

9. MAJOR BIBLIOGRAPHICAL REFERENCES

- Andrews, Wayne, Architecture, Ambition and American, New York, 1964, pp. 21-22.
- Beirne, Rosamond R., "The Chase House in Annapolis," Maryland Historical Magazine, September, 1954, pp. 181-89.
- Beirne, Rosamond R., and Scarff, John H., William Buckland, Architect of Virginia and Maryland, Baltimore, 1958, pp. 83-89, 93.
- Davis, Deering, Annapolis Houses, New York, 1947, pp. 83-87.
- Kimball, Fiske, Domestic Architecture of the American Colonies and of the Early Republic, New York, 1922, pp. 70, 101, 108, 119, 133, 135, 211, 273.

10. GEOGRAPHICAL DATA

LATITUDE AND LONGITUDE COORDINATES DEFINING A RECTANGLE LOCATING THE PROPERTY			D R	LATITUDE AND LONGITUDE COORDINATES DEFINING THE CENTER POINT OF A PROPERTY OF LESS THAN TEN ACRES		
CORNER	LATITUDE	LONGITUDE		LATITUDE	LONGITUDE	
	Degrees Minutes Seconds	Degrees Minutes Seconds		Degrees Minutes Seconds	Degrees Minutes Seconds	
NW	0 . .	0 . .		0 . .	0 . .	
NE	0 . .	0 . .		0 . .	0 . .	
SE	0 . .	0 . .		0 . .	0 . .	
SW	0 . .	0 . .		0 . .	0 . .	

UTM 18.371020.4315520

APPROXIMATE ACREAGE OF NOMINATED PROPERTY: .5

LIST ALL STATES AND COUNTIES FOR PROPERTIES OVERLAPPING STATE OR COUNTY BOUNDARIES

STATE:	CODE	COUNTY	CODE
STATE:	CODE	COUNTY:	CODE
STATE:	CODE	COUNTY:	CODE
STATE:	CODE	COUNTY:	CODE

11. FORM PREPARED BY

NAME AND TITLE: Patricia Heintzelman, Architectural Historian, Landmarks Review Project; original form prepared by Charles Snell, 1971

ORGANIZATION: Historic Sites Survey, National Park Service DATE: 7/30/74

STREET AND NUMBER: 1100 L Street

CITY OR TOWN: Washington STATE: D.C. CODE: 11

12. STATE LIAISON OFFICER CERTIFICATION

NATIONAL REGISTER VERIFICATION

As the designated State Liaison Officer for the National Historic Preservation Act of 1966 (Public Law 89-665), I hereby nominate this property for inclusion in the National Register and certify that it has been evaluated according to the criteria and procedures set forth by the National Park Service. The recommended level of significance of this nomination is:

National State Local

(NATIONAL HISTORIC LANDMARKS)

Name _____

Title _____

(NATIONAL HISTORIC LANDMARKS)

Date _____

I hereby certify that this property is included in the National Register.

Director, Office of Archeology and Historic Preservation
 Date: April 15, 1975

Attest: _____
 Date: _____ 6-19-75

ATTEST: Chief, Hist. & Arch. Surv. Div.

Boundary Affirmed: _____
 Keeper of The National Register
 Date: _____ 6/19/75

SEE INSTRUCTIONS

AA-628

Form 10-570e
(July 1969)

UNITED STATES DEPARTMENT OF THE INTERIOR
NATIONAL PARK SERVICE

NATIONAL REGISTER OF HISTORIC PLACES
INVENTORY - NOMINATION FORM

NATIONAL REGISTER
INVENTORY

(Continuation Sheet)

STATE Maryland	
COUNTY Anne Arundel	
FOR NPS USE ONLY	
ENTRY NUMBER	DATE

(Number all entries)

9. Major Bibliographical References: (1) Chase-Lloyd House

Morrison, Hugh, Early American Architecture, New York, 1952, pp. 395-97.
 Tilghman, J. Donnell, "Bill for the Construction of the Chase House,"
Maryland Historical Magazine, March, 1938, p. 23.

AA-628

Form No. 10-301
Rev. 7-72UNITED STATES DEPARTMENT OF THE INTERIOR
NATIONAL PARK SERVICENATIONAL REGISTER OF HISTORIC PLACES
PROPERTY MAP FORM

(Type all entries - attach to or enclose with map)

STATE	Maryland	
COUNTY	Anne Arundel	
FOR NPS USE ONLY		
ENTRY NUMBER	DATE	

SEE INSTRUCTIONS

1. NAME			
COMMON: Chase-Lloyd House			
AND/OR HISTORIC: Chase Lloyd House			
2. LOCATION			
STREET AND NUMBER:			
22 Maryland Avenue			
CITY OR TOWN:			
Annapolis			
STATE:	CODE	COUNTY:	CODE
Maryland	24	Anne Arundel	003
3. MAP REFERENCE			
SOURCE:			
U.S.G.S. 7.5' Series, Annapolis Quadrangle			
SCALE: 1:24,000			
DATE: 1957, photorevised 1970			
4. REQUIREMENTS			
TO BE INCLUDED ON ALL MAPS			
1. Property boundaries where required.			
2. North arrow.			
3. Latitude and longitude reference.			

0106271269

Form 10-445
(5/62)

1. STATE Annapolis, Maryland COUNTY TOWN VICINITY STREET NO. 22 Maryland Avenue	HISTORIC AMERICAN BUILDINGS SURVEY INVENTORY
ORIGINAL OWNER Samuel Chase ORIGINAL USE residence PRESENT OWNER Episcopal Church PRESENT USE museum/elderly home WALL CONSTRUCTION brick-Flemish bond NO. OF STORIES three	2. NAME Chase-Lloyd House DATE OR PERIOD 1769-1771 STYLE Georgian ARCHITECT BUILDER
3. FOR LIBRARY OF CONGRESS USE	

4. NOTABLE FEATURES, HISTORICAL SIGNIFICANCE AND DESCRIPTION OPEN TO PUBLIC yes

The Chase House is unlike many of the large Annapolis mansions in that it is not a five part structure but rather one massive block with a small hyphen and kitchen wing to the right. These additions are unobtrusive and do not disturb the feeling of unity and massiveness which the house presents.

Chase House is essentially 7 bays long and 4 bays deep, it is three full storeys in height with a hipped roof. The central 3 bays of the house project slightly from the main body of the building and have a pedimented gable. The doorway which encompasses the middle 3 bays of the first floor is a fine example of the classic style. It has Ionic pilasters supporting a molded cornice with a row of modillions and dentils. The central section is pedimented and echoes the shape of the roof line of the house. The belt courses which divide the floors and the flat brick arches over the windows are all of polished rubbed brick. - The elaborate cornice along the roof line has carved modillions and a row of dentils. There is a small round window in the pediment. Chase House is a monumental example of a large Georgian town house. Its massiveness provides an elegant and suitable foil for the more delicate and flowing structure of Hammond Harwood House which lies directly across the street from it.



5. PHYSICAL CONDITION OF STRUCTURE Endangered Inter

6. LOCATION MAP (Plan Optional)

8. PUBLISHED SOURCES (Author, Title, Pages)
INTERVIEWS, RECQRDS, PHOTOS, ETC.

9. NAME, ADDRESS AND TITLE OF RECORDER

Paul Brinkman
William D. Morgan

DATE OF RECORD **August 21, 1967**

SUPPLEMENTAL INFORMATION AND PHOTOGRAPHS MAY BE ADDED ON SHEET OF SAME SIZE



MARYLAND HISTORICAL TRUST
 21 STATE CIRCLE
 SHAW HOUSE
 ANNAPOLIS, MARYLAND 21401

HISTORIC SITES SURVEY FIELD SHEET
 Individual Structure Survey Form

SURVEY NUMBER: <u>AA 628</u>
NEGATIVE FILE NUMBER:
UTM REFERENCES: Zone/Easting/Northing
U.S.G.S. QUAD. MAP:
PRESENT FORMAL NAME:
ORIGINAL FORMAL NAME: Samuel Chase House
PRESENT USE: Residence/Museum
ORIGINAL USE: SF Res
ARCHITECT/ENGINEER:
BUILDER/CONTRACTOR:
PHYSICAL CONDITION OF STRUCTURE: Excellent (X) Good () Fair () Poor: ()
THEME:
STYLE: Georgian
DATE BUILT: 1769-1771

COUNTY: Anne Arundel
TOWN: Annapolis
LOCATION: 22 Maryland Avenue
COMMON NAME: Chase Lloyd House
FUNCTIONAL TYPE: Res Map31 Par 72
OWNER: Chase Home
ADDRESS: c/o Prof. Wm. Darden Rt. 3, Box 338A, Annapolis 21403
ACCESSIBILITY TO PUBLIC: Yes (X) No () Restricted ()
LEVEL OF SIGNIFICANCE: Nat. Reg. <input checked="" type="radio"/> Local () State () National (X) <input type="radio"/>

GENERAL DESCRIPTION:

Structural System

- Foundation: Stone(X) Brick(X) Concrete() Concrete Block()
- Wall Structure
 - Wood Frame: Post and Beam() Balloon()
 - Wood Bearing Masonry: Brick(X) Stone() Concrete() Concrete Block()
 - Iron() D. Steel() E. Other:
- Wall Covering: Clapboard() Board and Batten() Wood Shingle() Shiplap()
Novelty() Stucco() Sheet Metal() Aluminum() Asphalt Shingle()
Brick Veneer(X) Stone Veneer() Asbestos Shingle()
Bonding Pattern: Flemish Other:
- Roof Structure
 - Truss: Wood(X) Iron() Steel() Concrete()
 - Other:
- Roof Covering: Slate(X) Wood Shingle() Asphalt Shingle() Sheet Metal()
Built Up() Rolled() Tile() Other:
- Engineering Structure:
- Other:

Appendages: Porches(X) Towers() Cupolas() Dormers(X) Chimneys(X) Sheds() Ells(X)
Wings () Other:

Roof Style: Gable() Hip(X) Shed() Flat() Mansard() Gambrel() Jerkinhead()
Saw Tooth() With Monitor() With Bellcast() With Parapet() With False Front()
Other:

Number of Stories: 3
 Number of Bays: 7 x 4
 Approximate Dimensions: 60 x 42

Entrance Location: Centered

THREAT TO STRUCTURE: No Threat (X) Zoning () Roads () Development () Deterioration () Alteration () Other:	LOCAL ATTITUDES: Positive () Negative () Mixed () Other:
--	---

ADDITIONAL ARCHITECTURAL OR STRUCTURAL DESCRIPTION:

AA-628

Massive three story hipped roof structure with projecting entrance pavillion full height and pedimented; heavy ornate modillioned cornice with dentils and molded frieze; interior massive chimneys with corbeled caps; belt courses at second and third floors, swelling across entrance pavillion; pavillion has round arched window at third floor and round window in pediment; all other windows front and end walls splayed brick arched with wide architrave, wood frames; entrance has Ionic pilasters supporting molded cornice with modillions, central section is pedimented, with round transom; door flanked by sidelights, with entire three part composition framed as a unit; superb Palladian window at second floor of rear elevation, lighting stair; small hyphen and wing at east compatible; three story porch at west end wall unobtrusive due to setback.
 Summer kitchen at rear.


RELATED STRUCTURES: (Describe)

STATEMENT OF SIGNIFICANCE:

National Historic Landmark; interior includes work of Buckland; critical to Annapolis architectural history and critical to streetscape; started by Samuel Chase, sold to Edward Lloyd, member of Lower House from Talbot County and occupied by him when Assembly in session; daughter Mary Taylor Lloyd married Francis Scott Key here (1/19/1802.)

REFERENCES:

MAP: (Indicate North In Circle)

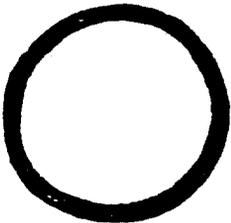

SURROUNDING ENVIRONMENT:

- Open Lane() Woodland() Scattered Buildings()
- Moderately Built Up() Densely-Built Up()
- Residential() Commercial()
- Agricultural() Industrial()
- Roadside Strip Development()
- Other:

RECORDED BY:

Russell Wright

ORGANIZATION:

Historic Annapolis, Inc

DATE RECORDED:

Aug. 1983



Maryland Historical Trust

March 12, 1980

3/12/80- Contractor Mason from Chase-Lloyd House.
 Norman Victor Filbert, Stevensville, MD
 Slave Quarters Building-Restoration of Fireplaces.
 Notes taken by T. Catherine Adams.
 Both of locally made brick, oyster shell-sand with low
 well water(iron content) mortar.

#1 Fireplace- Plaster removal revealed grays and blacks
 indicative of smoke.
 Snail shell-top of oven on left-with smoothed
 thin brick.

Dutch oven-uncovering it, ashes were seen and
 fluted hole, teardrop shaped that connected to main throat
 of fireplace. Iron doors to aid in the smoke-filled cooking
 process inside (reverting oven), intense draw necessary for
 proper cooking.

Trying oven on top right, above fire pit.

Mid-fire pit,(meal oven) left was left for
 study uncovered, no new floor for it.

Air-cell- For storage only

Hearth buried under floor, amber sand. Under
 floor was found a 3-prong fork, possibly a shaping tool-(by
 Mr. McFadden).*

#2 Fireplace- Trim and mouldings surrounding fireplace opening
 were believed to him to have been added. The original wood
 mantle was simpler, pictured in cast photo, bottom right corner.
 Originally, the Holders over the mantle were to hold musket
 or cooking pots.

Pot and cabinet- to right of fireplace are
 educated guesses based upon evidence of wood and vents in
 throat of flue.

Top of house-4 holes for flues in chimney. Squirrel tailtop
 (retrieving) shape on top. Left side is larger than right
 side chimney. Upper fireplace flue and the flue for lower ~~flue~~
 draw better if both lit.


AA-628

STILL IN OLE BRICK NAIL WOOD MOUNTS FOR SPICE DRYER

4" ALL FLUE TO SIDE SPICE CABINET

16" MEAT OVEN FLUE

WAS NAIL TO BEAM



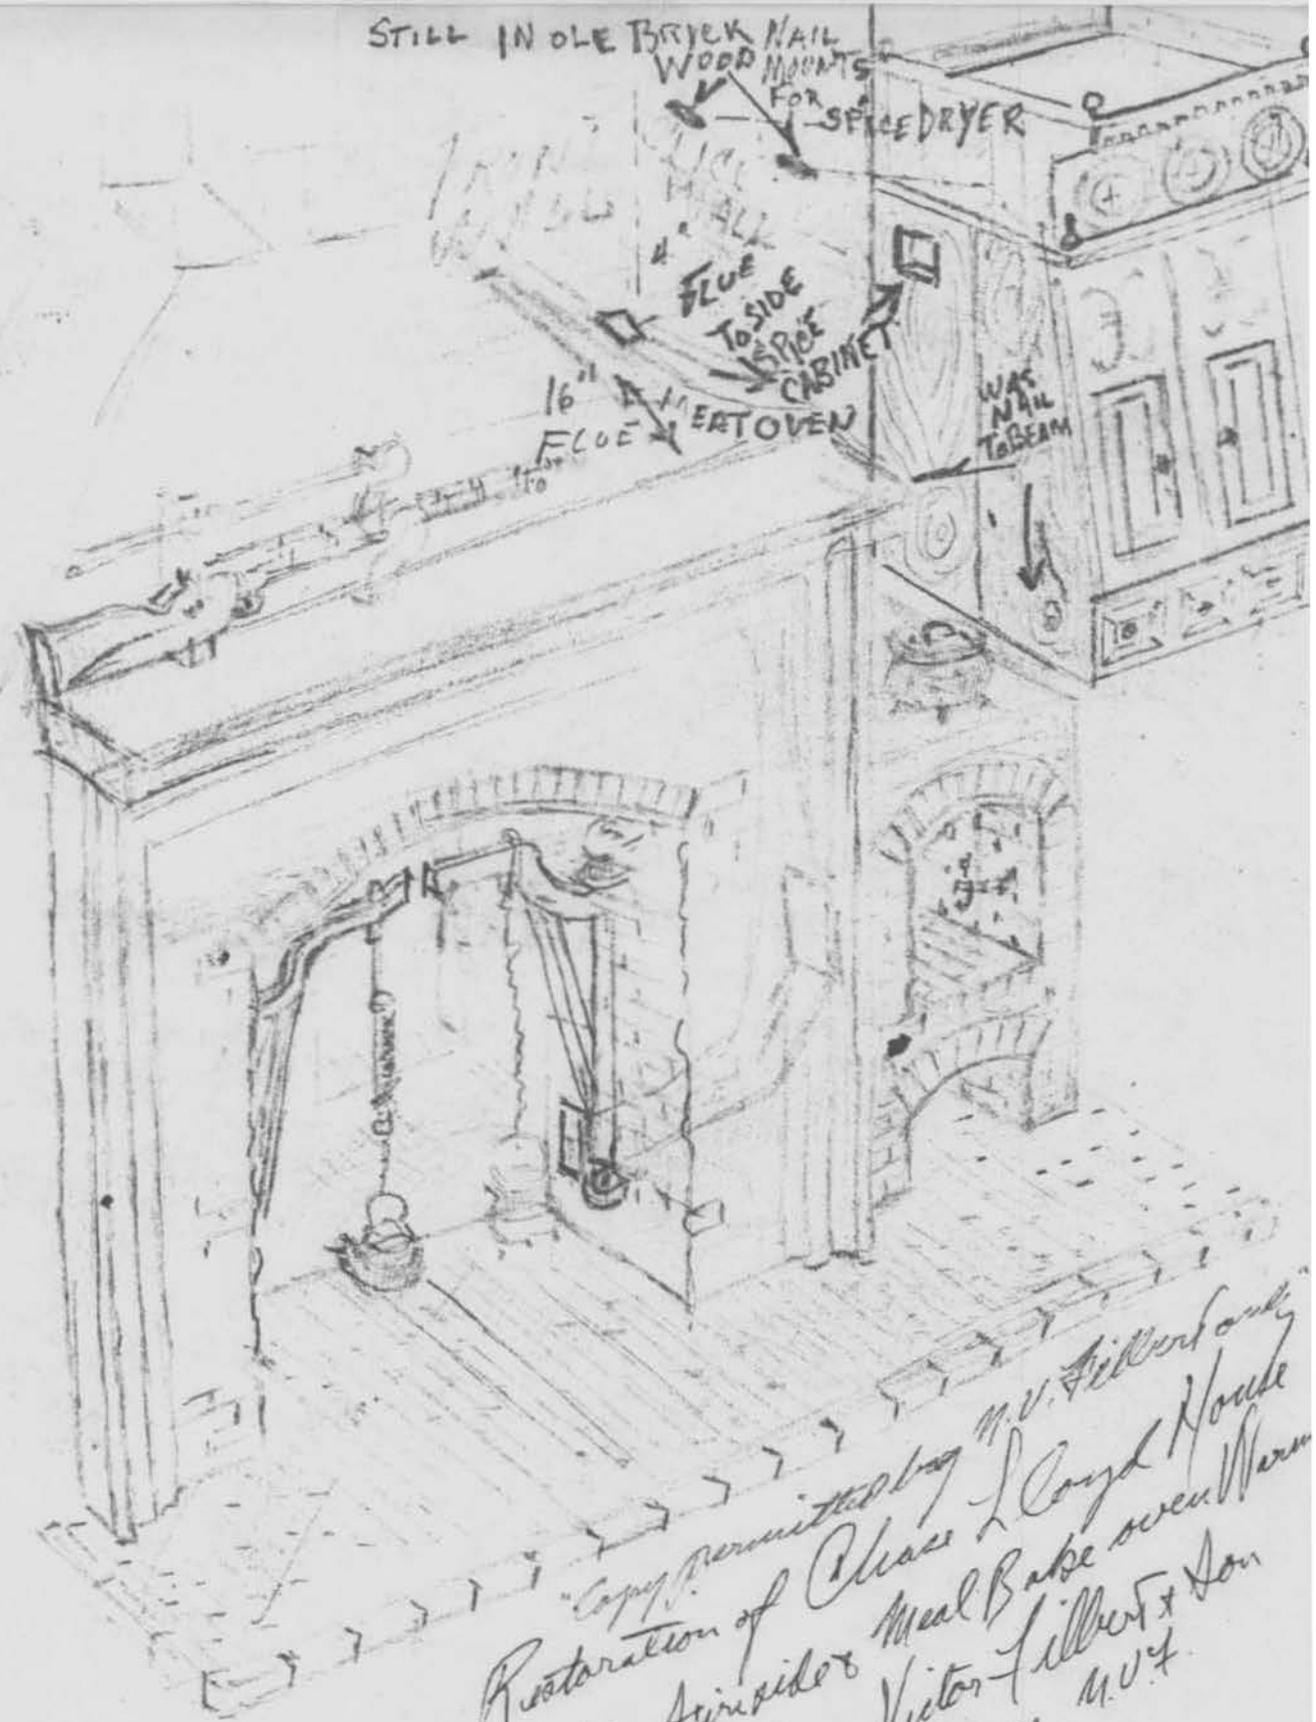


 Masonry M.V.H.
 1979
 Stearnsville, Md.

AA-628

#2 FIREPLACE

AA-628

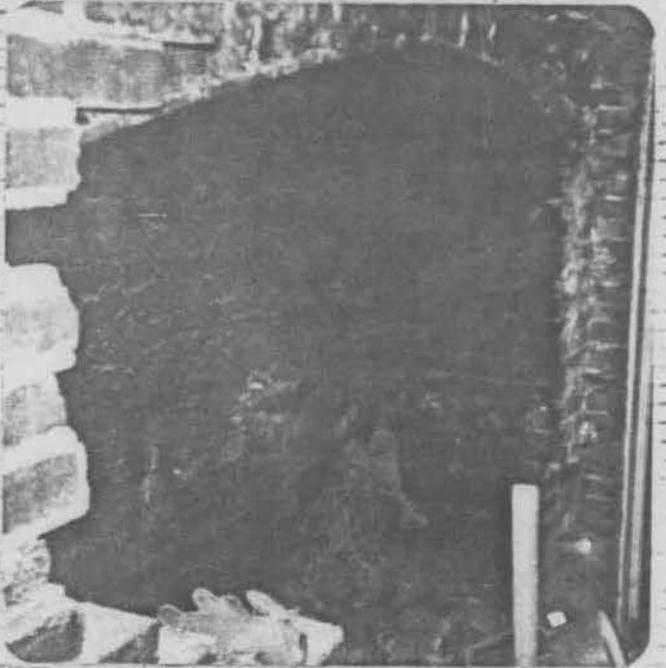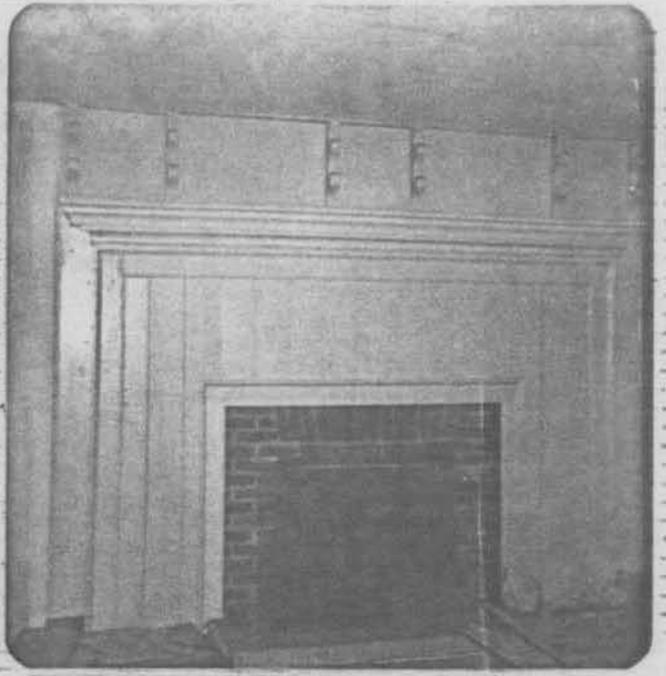
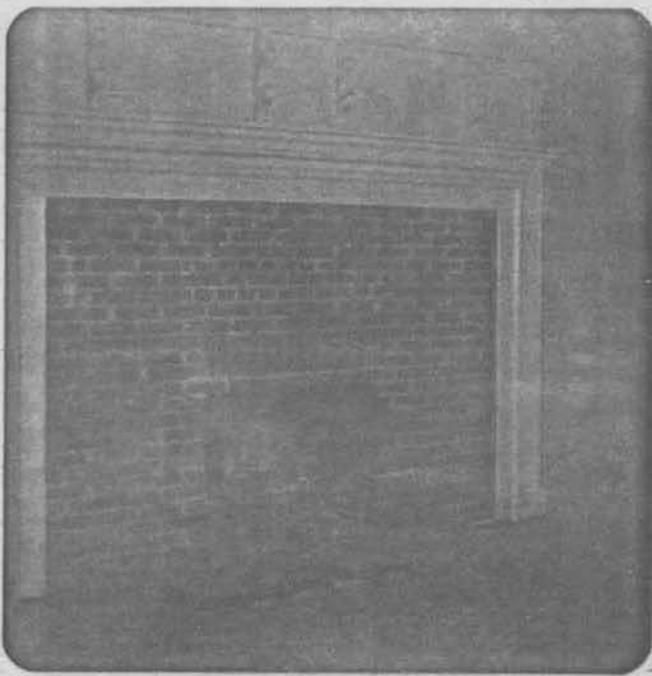


#2
FIREPLACE





AA-628

CHASE-LOYD HOUSE
SLAVE QUARTERS FIREPLACES
3/80

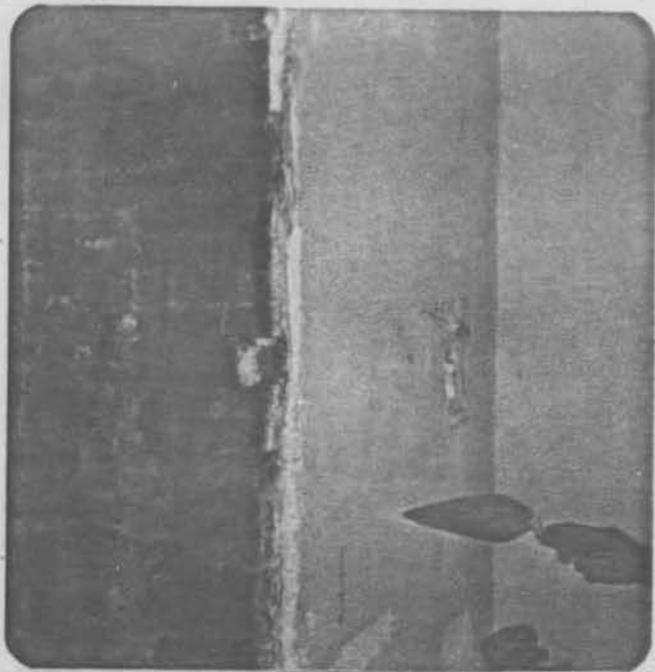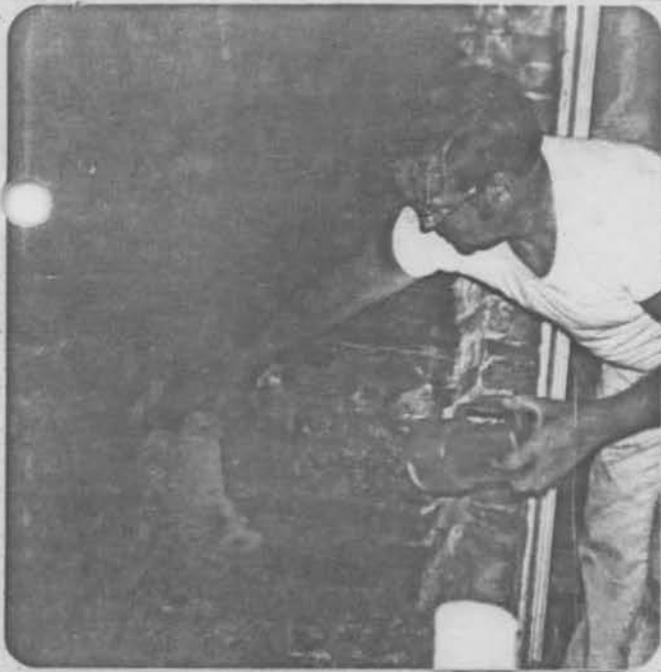

#2
FIRE PLACE

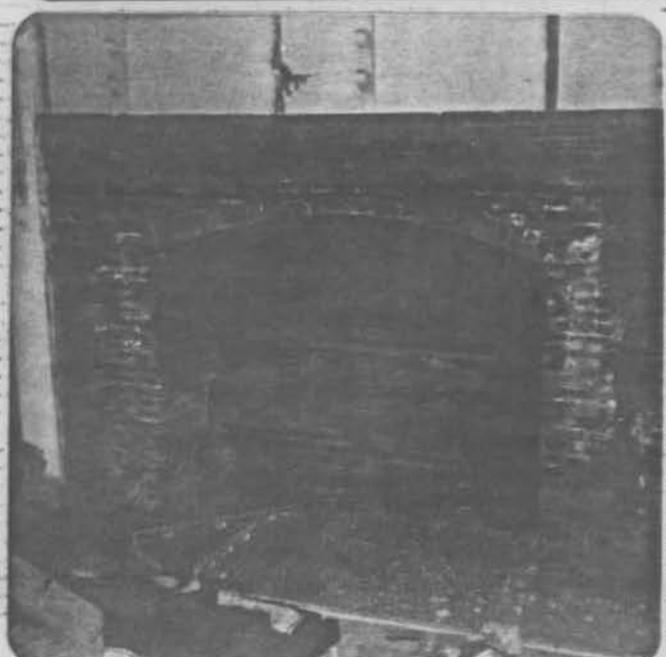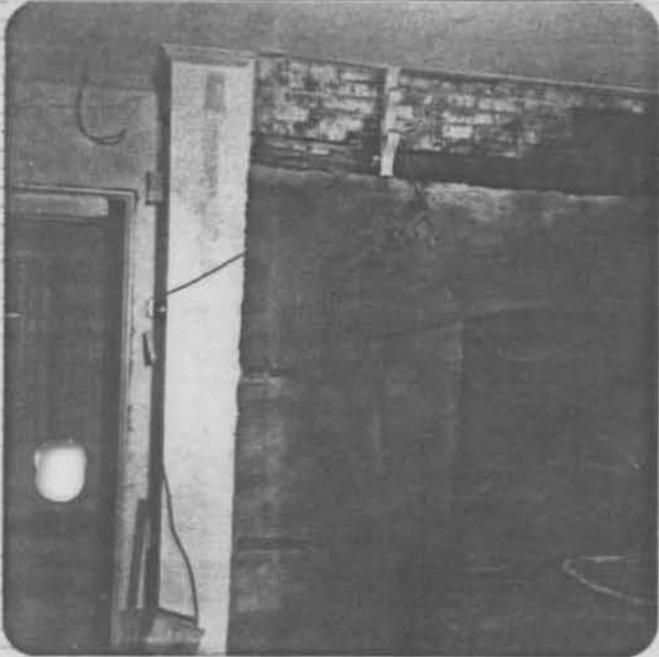

AA-628

CHASE-LOYD HOUSE
SLAVE QUARTERS
FIREPLACE
3/00

"Kitchen"
 only


UP LEFT ROOM FIRE PLACE
 BASIC HEAT UNIT DAMPER
 ON LEFT OF DOWNSTAIRS UNIT OPEN TO
 OPERATE THIS UNIT, MUST



LEMON
 OR
 ORANGE
 PIELS
 WHILE FIREPLACE IS
 IN USE GIVE ROOM SPICEY ODDOR

ALSO
 "SALT"
 ON LOGS
 KEEPS
 DOWN
 SOOT
 BUILDUP

BACK TO OLDEST LINES
 DRAW MASTERED OFF
 LARGE TWIN STACK, LEFT
 SIDE OF BIG COOKING
 FIRE PLACE.

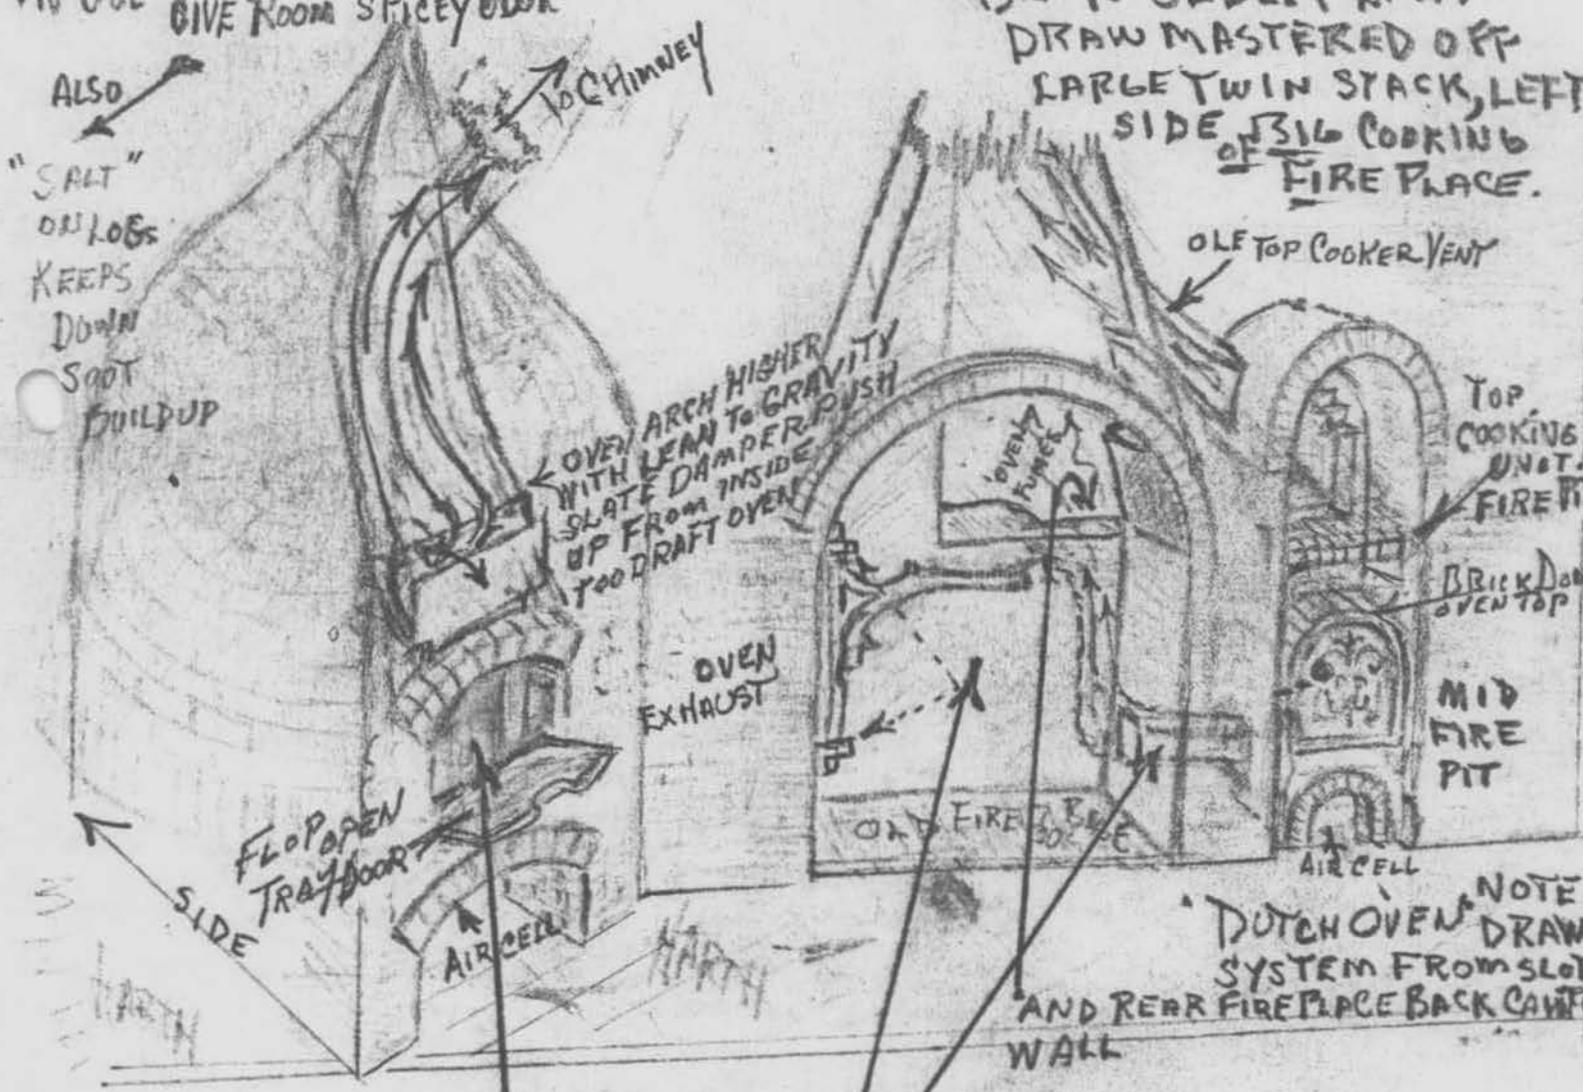

MEAL OVEN
 CORN BREAD PRE
 WHEAT + RYE HEAT

COOKING GRANE FIRE PLACE
 MOUNTS ON LEFT

AA-628



#1 FIREPLACE

RESTORATION OF CHASE LLOYD HOOSE KITCHEN
 BY NORMAN VICTOR FILBERT & SON

MASONRY STEVENSVILLE MD.
 1-643-5817


1979

"TABLE TOP
 PULL DAMPERS"
 Two RIGHT FLUES
 SERVICE BIZ RIGHT COOKING
 FIRE PLACE
 DUTCH OVEN, PLUS SPIRE
 DRYER CABINET
 MEAT, & FRUITS ETC.

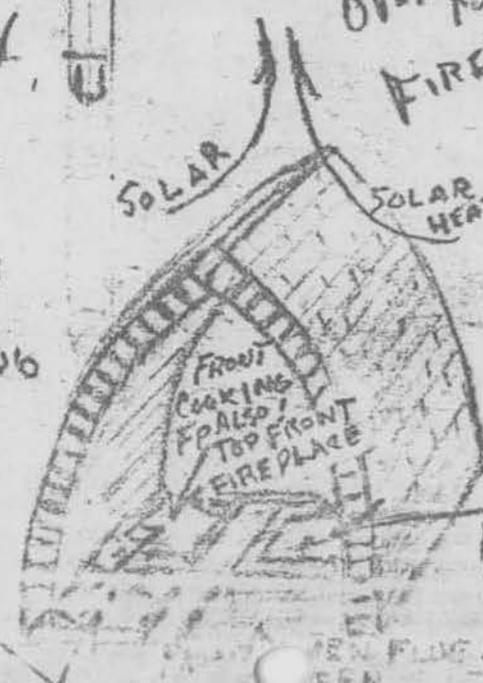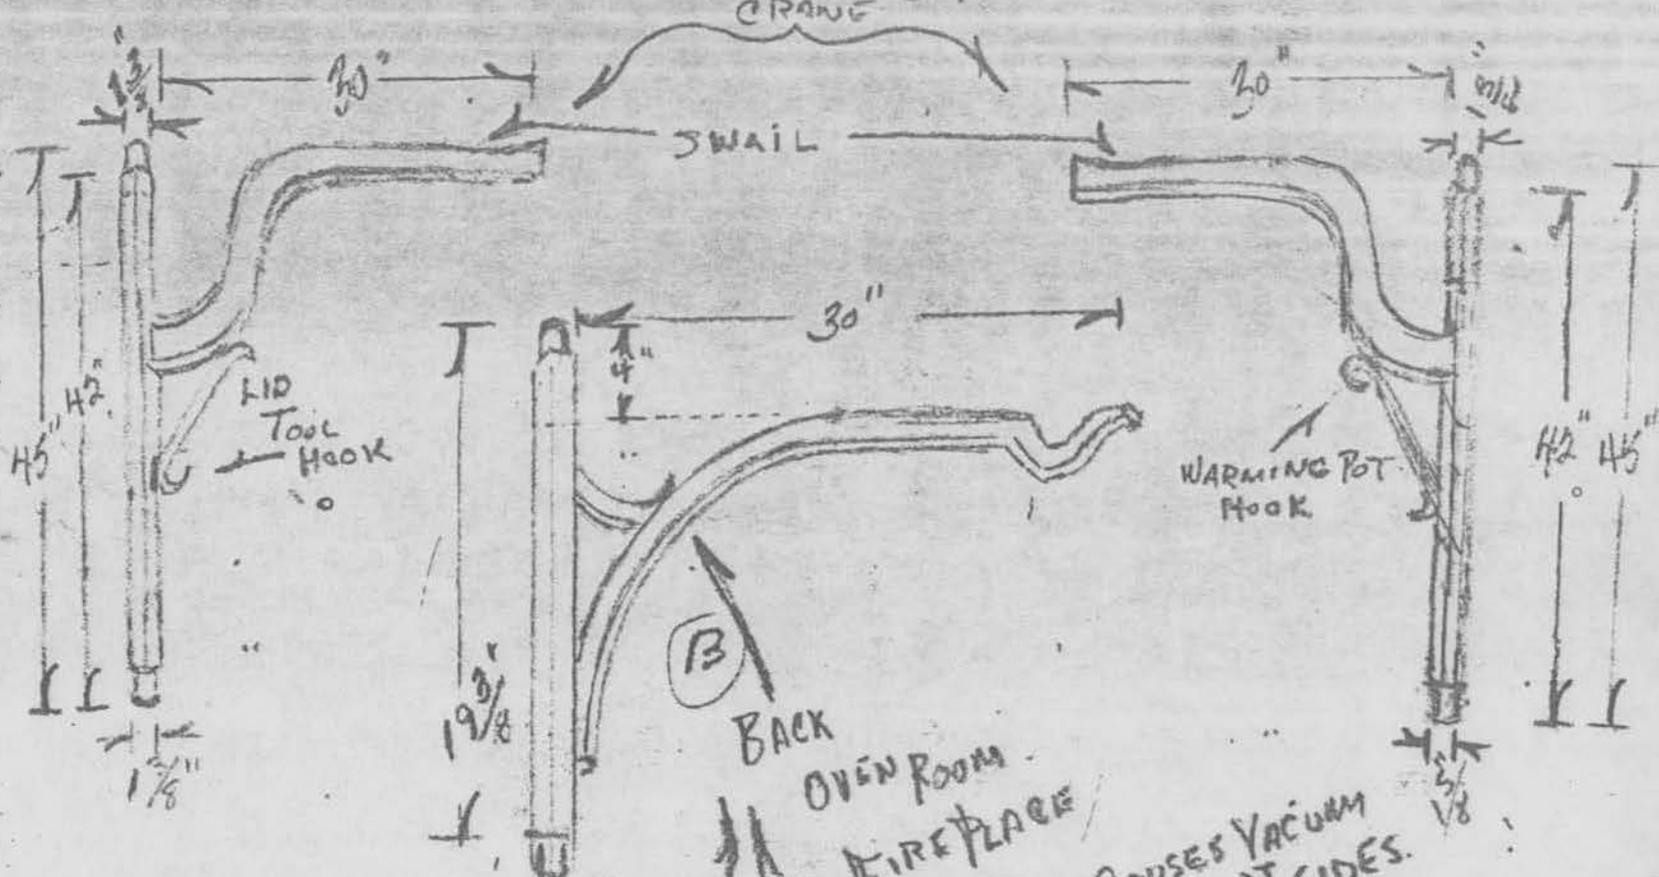


SOLAR HEAT ON PEAK CAUSES VACUUM AT SIDES.
 ALSO DEVERTS WIND DOWN CURRENT AND RAIN OR SNOW
 LEFT REAR SHAFT FRONT LOWER
 FIRE PLACE, AND DUTCH OVEN, PLUS THE
 TOP "BARBQ" UNIT.
 DOWN IN BIG MEAL OVEN, FOR BREAD
 OPEN FLUE & GRAVITY DAMPER UP. IRCHES
 INSERT WOOD KEY TWIST TO OPEN VENT

AA-628

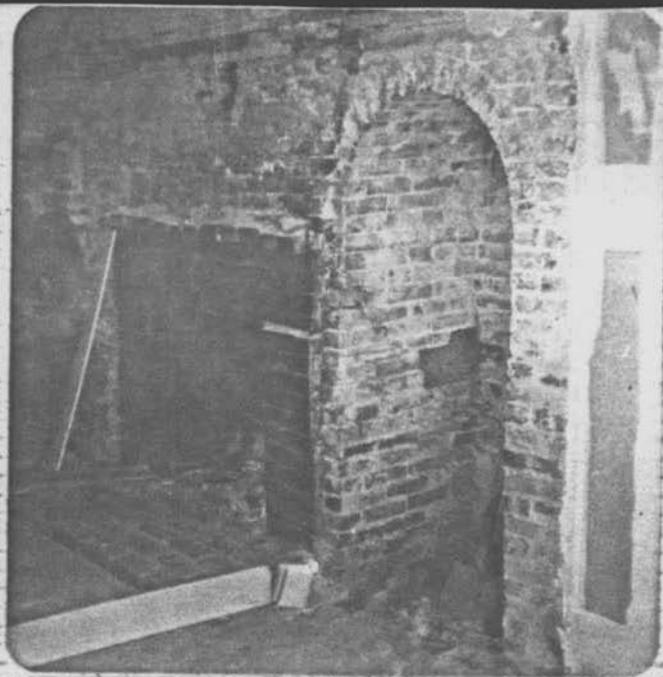


#1
FIREPLACE

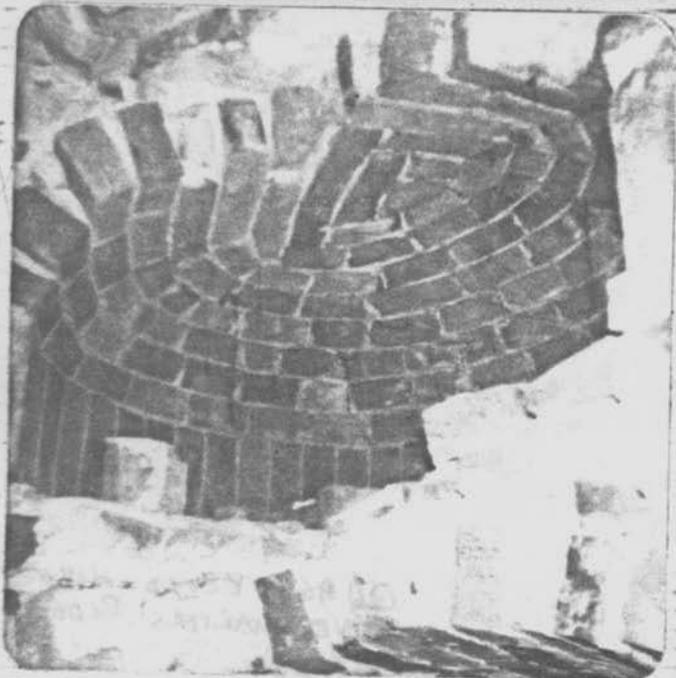

AA-628

CHASE LLOYD HOUSE
SLAVE QUARTERS BLDG.
3/80

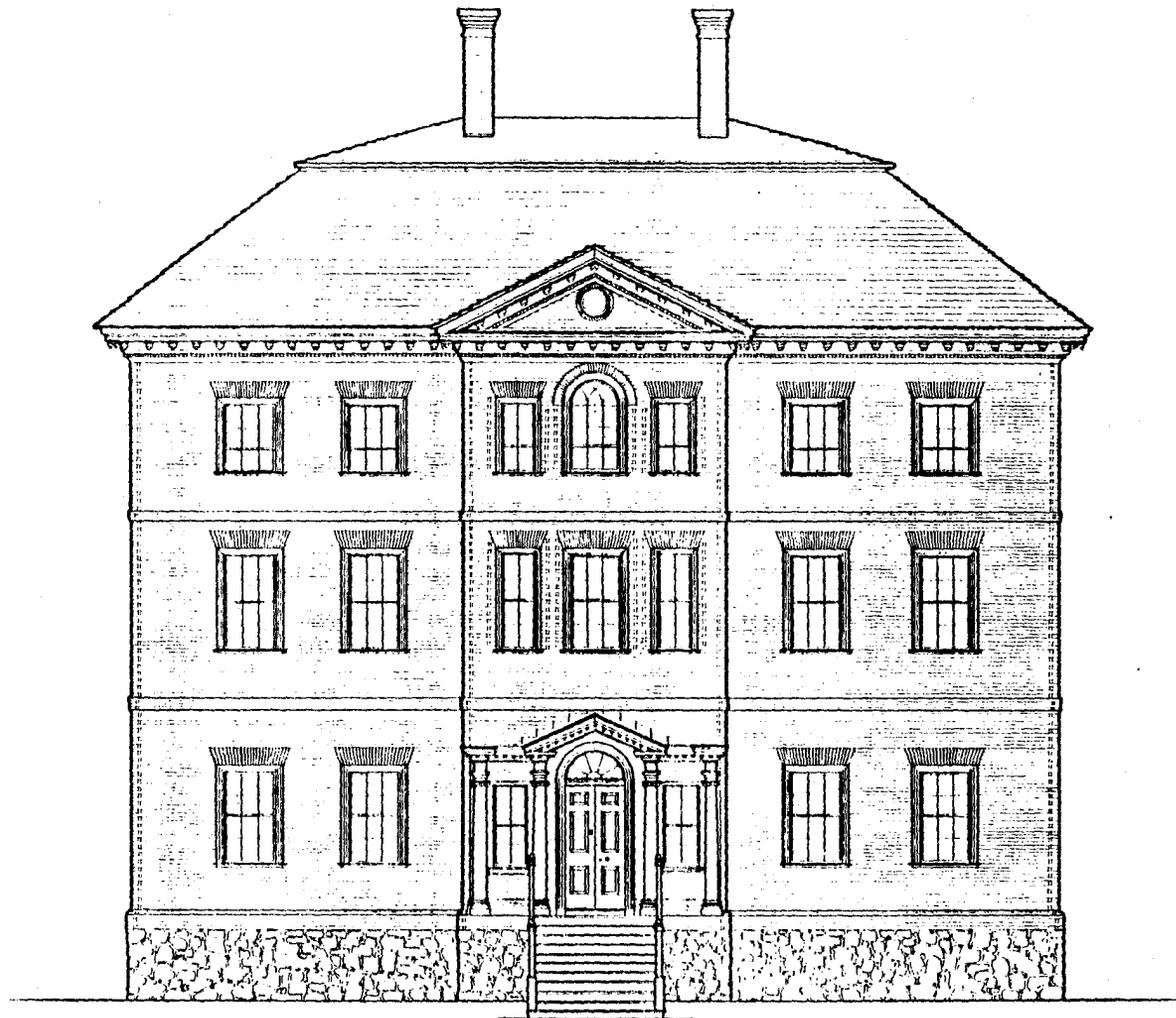

SOUTHEAST ELEVATION

SCALE 3/16" = 1'-0"




OMITTED:
MODERN SW PORCH
MODERN NE SERVICE WING

DRAWN BY: MARTIN J. BROCKSTEDT

HABS FIELD OFFICE
ANNAPOLIS, MD PROJECT 1964
UNDER DIRECTION OF THE NATIONAL PARK SERVICE
UNITED STATES DEPARTMENT OF THE INTERIOR

NAME AND LOCATION OF STRUCTURE


22 MARYLAND AVENUE, ANNAPOLIS, ANNE ARUNDEL COUNTY, MARYLAND

SURVEY NO.
MD-243

HISTORIC AMERICAN
BUILDINGS SURVEY
SHEET 5 OF 7 SHEETS

DATE OF SURVEY
1964

AA-628

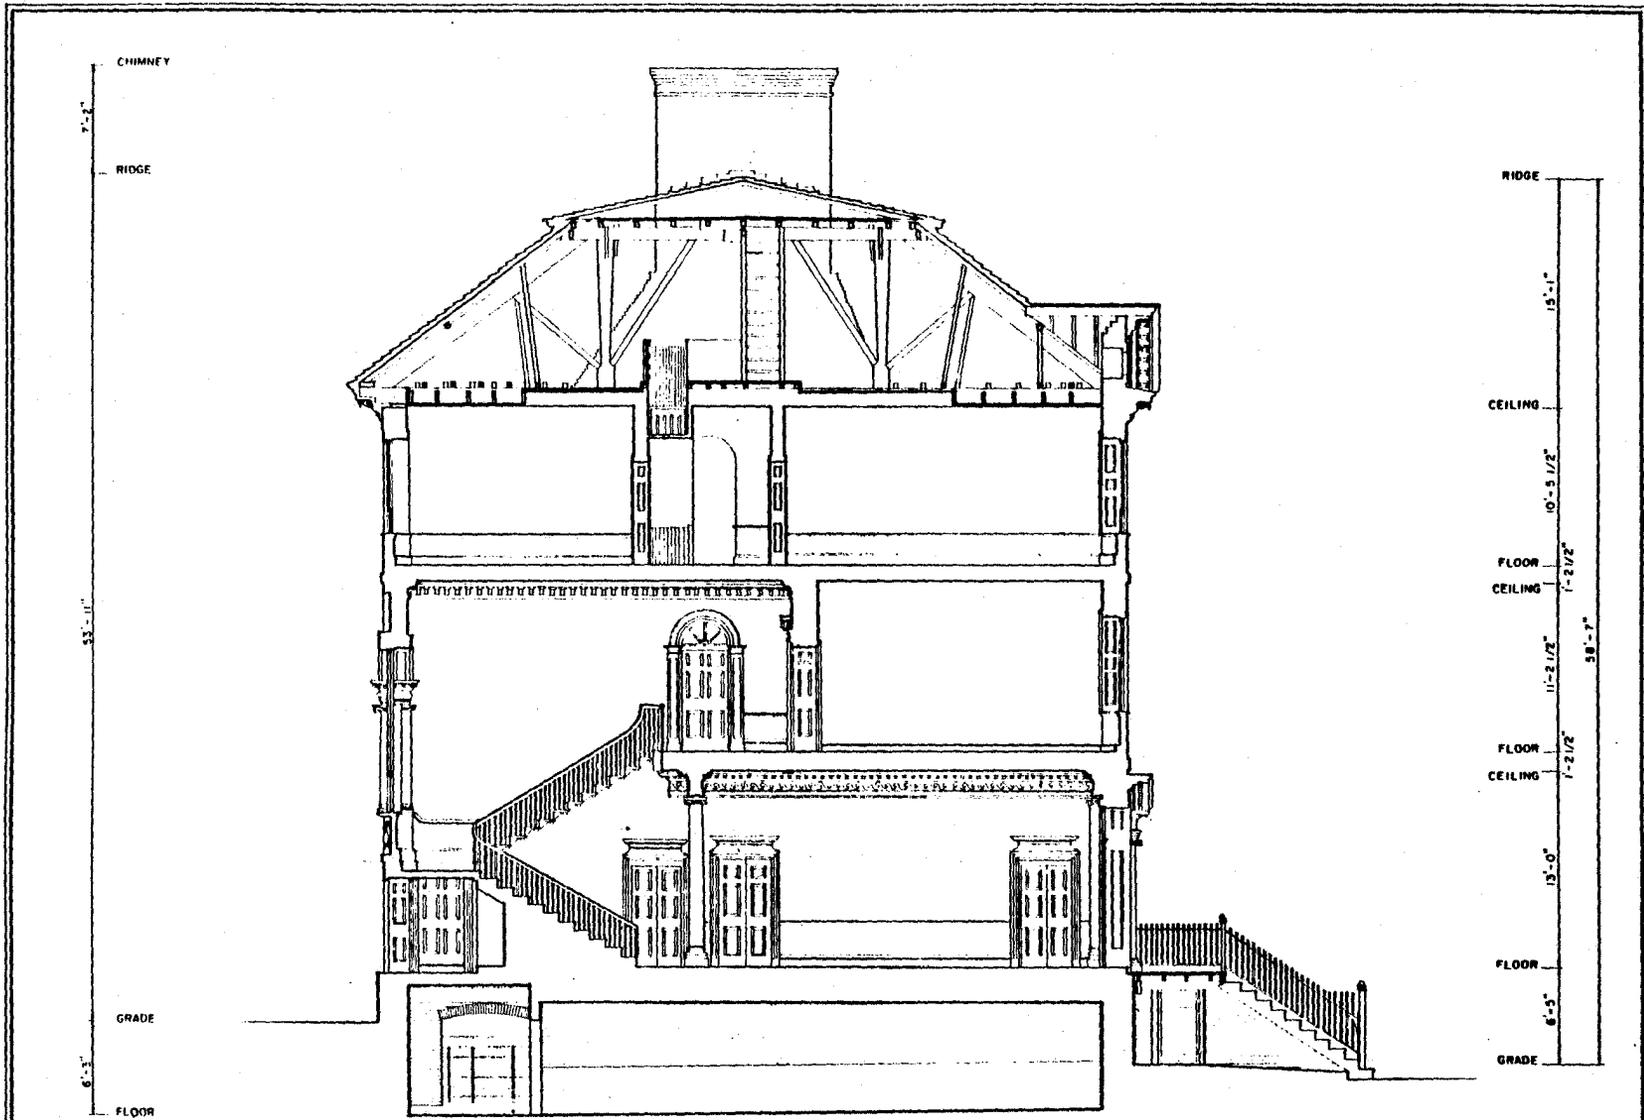

OMITTED:

MODERN NW PORCH

TRANSVERSE SECTION

SCALE 3/16" = 1'-0"




DRAWN BY: MARTIN J. BROCKSTEDT

HABS FIELD OFFICE
 ANNAPOLIS, MD., PROJECT, 1964
 UNDER DIRECTION OF THE NATIONAL PARK SERVICE
 UNITED STATES DEPARTMENT OF THE INTERIOR

22 MARYLAND AVENUE,

NAME AND LOCATION OF STRUCTURE
THE CHASE - LLOYD HOUSE
 ANNAPOLIS, ANNE ARUNDEL COUNTY, MARYLAND

MARYLAND


SURVEY NO.
 MD-243

HISTORIC AMERICAN
 BUILDINGS SURVEY
 SHEET 6 OF 7 SHEETS

DATE OF SURVEY
 1964

AA-628


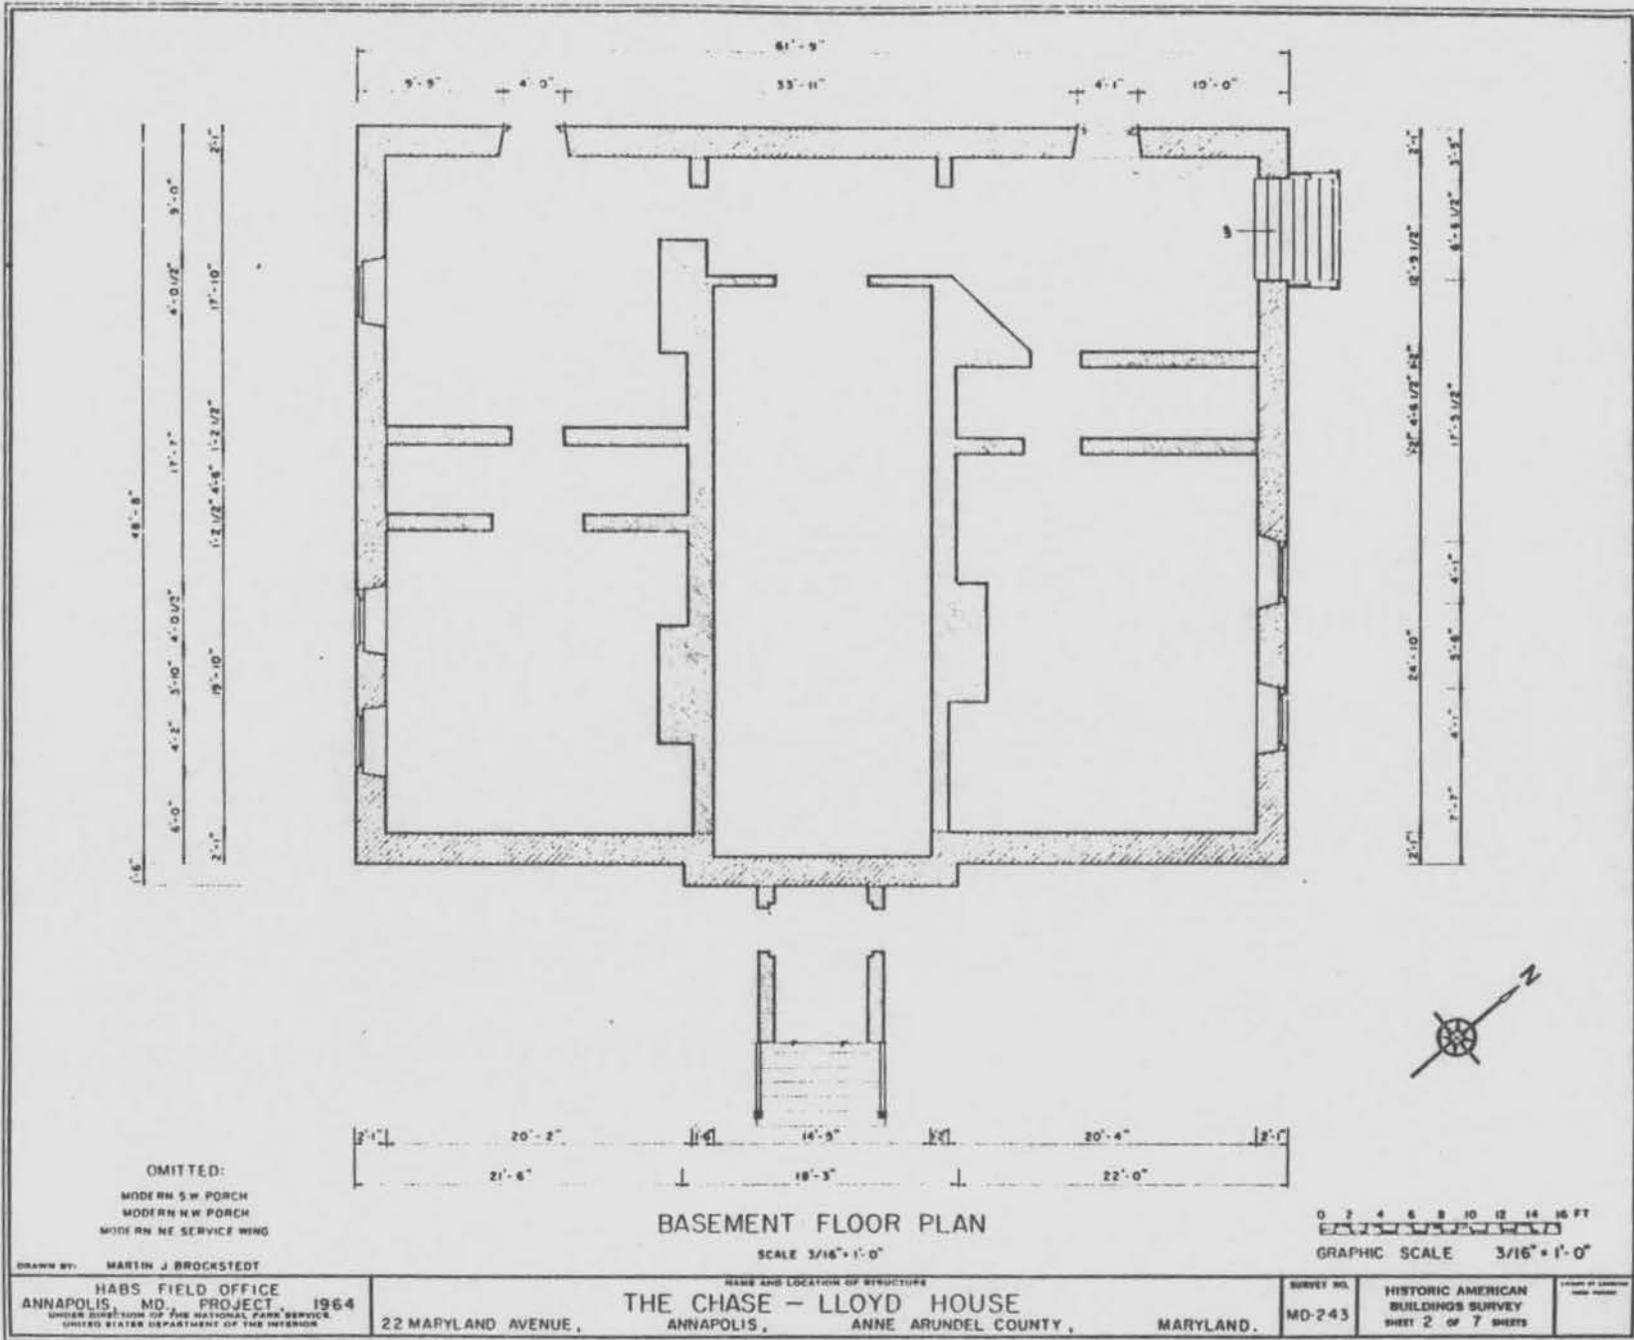

OMITTED:
 MODERN S W PORCH
 MODERN N W PORCH
 MODERN NE SERVICE WING

BASEMENT FLOOR PLAN

SCALE 3/16" = 1'-0"

0 2 4 6 8 10 12 14 16 FT
 GRAPHIC SCALE 3/16" = 1'-0"

DRAWN BY: MARTIN J BROCKSTEDT
 HABS FIELD OFFICE
 ANNAPOLIS, MD. PROJECT 1964
 UNITED STATES DEPARTMENT OF THE INTERIOR


22 MARYLAND AVENUE,
 ANNAPOLIS,
 ANNE ARUNDEL COUNTY,
 MARYLAND.

SURVEY NO.
 MD-243

HISTORIC AMERICAN
 BUILDINGS SURVEY
 SHEET 2 OF 7 SHEETS

AA-628



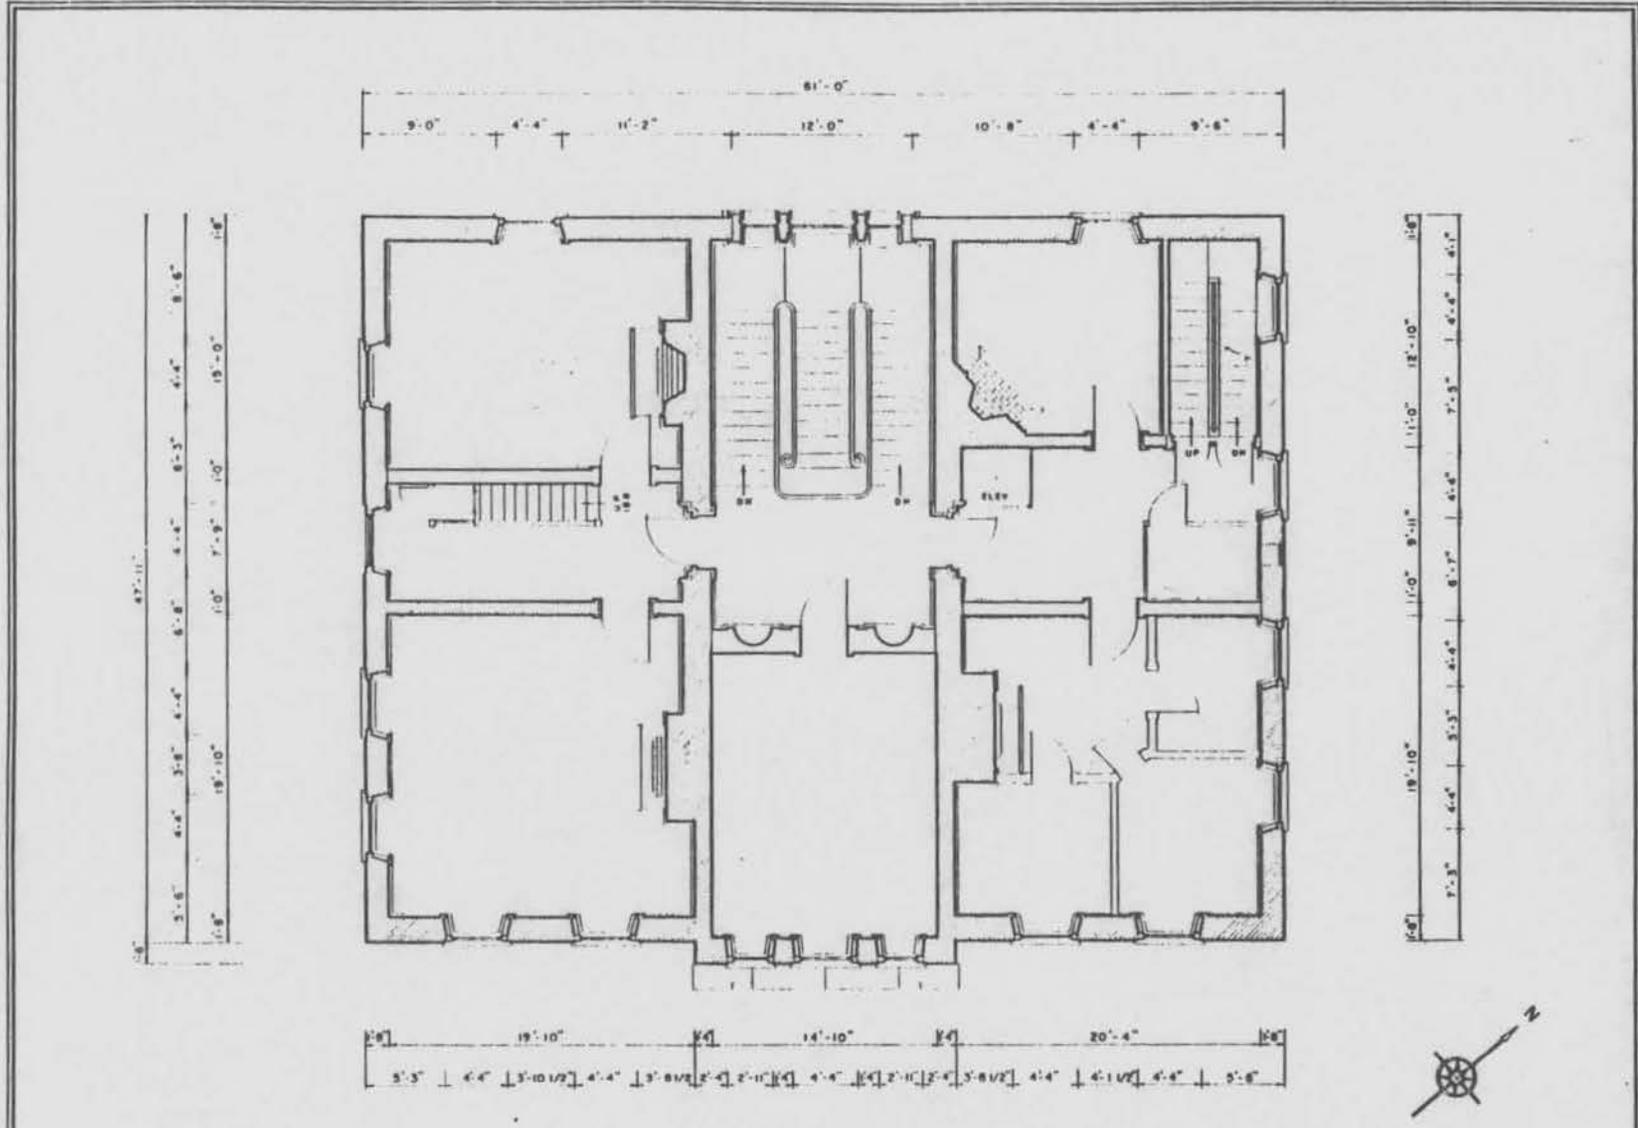

SECOND FLOOR PLAN

SCALE 3/16" = 1'-0"

OMITTED:
MODERN SW PORCH

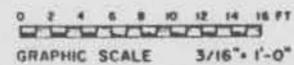

DRAWN BY: MARTIN J. BROCKSTEDT

HABS FIELD OFFICE
ANNAPOLIS, MD. PROJECT, 1964
UNDER DIRECTION OF THE NATIONAL PARK SERVICE
UNITED STATES DEPARTMENT OF THE INTERIOR

22 MARYLAND AVENUE,

THE CHASE - LLOYD HOUSE
ANNAPOLIS, ANNE ARUNDEL COUNTY,

MARYLAND

SURVEY NO.
MD 243

HISTORIC AMERICAN
BUILDINGS SURVEY
SHEET 4 OF 7 SHEETS

AA-628



DRAWN BY: MARTIN J. BROCKSTEDEY
HABS FIELD OFFICE
ANNAPOLIS, MD. PROJECT
UNITED STATES DEPARTMENT OF THE INTERIOR
1964

22 MARYLAND AVENUE,
ANNAPOLIS,
ANNE ARUNDEL COUNTY,
MARYLAND
THE CHASE - LLOYD HOUSE
NAME AND LOCATION OF STRUCTURE

MARYLAND
SHEET NO.
MD-243
HISTORIC AMERICAN
BUILDINGS SURVEY
SHEET 7 OF 7 SHEETS




ELEVATION
SCALE 3/4" = 1'-0"

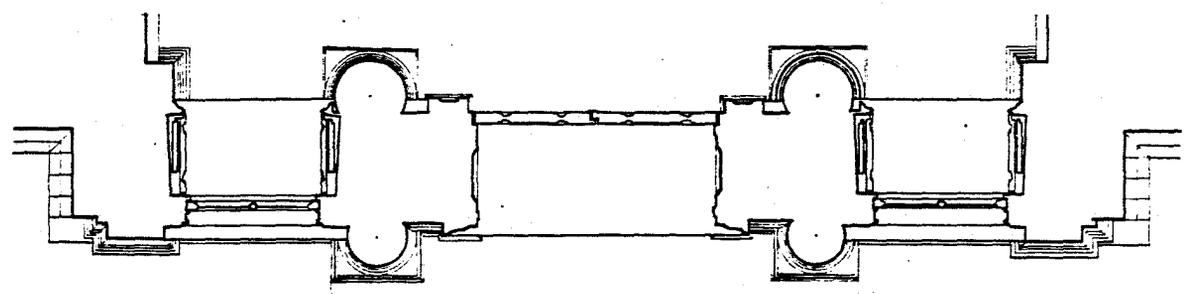

PLAN
SCALE 3/4" = 1'-0"

OMITTED:
MODERN RAILING

DETAIL OF ENTRANCE

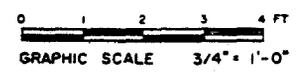

NATIONAL REGISTER OF HISTORIC PLACES

(NATIONAL HISTORIC
LANDMARKS)


INVENTORY - NOMINATION FORM

(Continuation Sheet)



STATE	
Maryland	
COUNTY	
Anne Arundel	
FOR NPS USE ONLY	
ENTRY NUMBER	DATE

(Number all entries)


7. Description: (3)

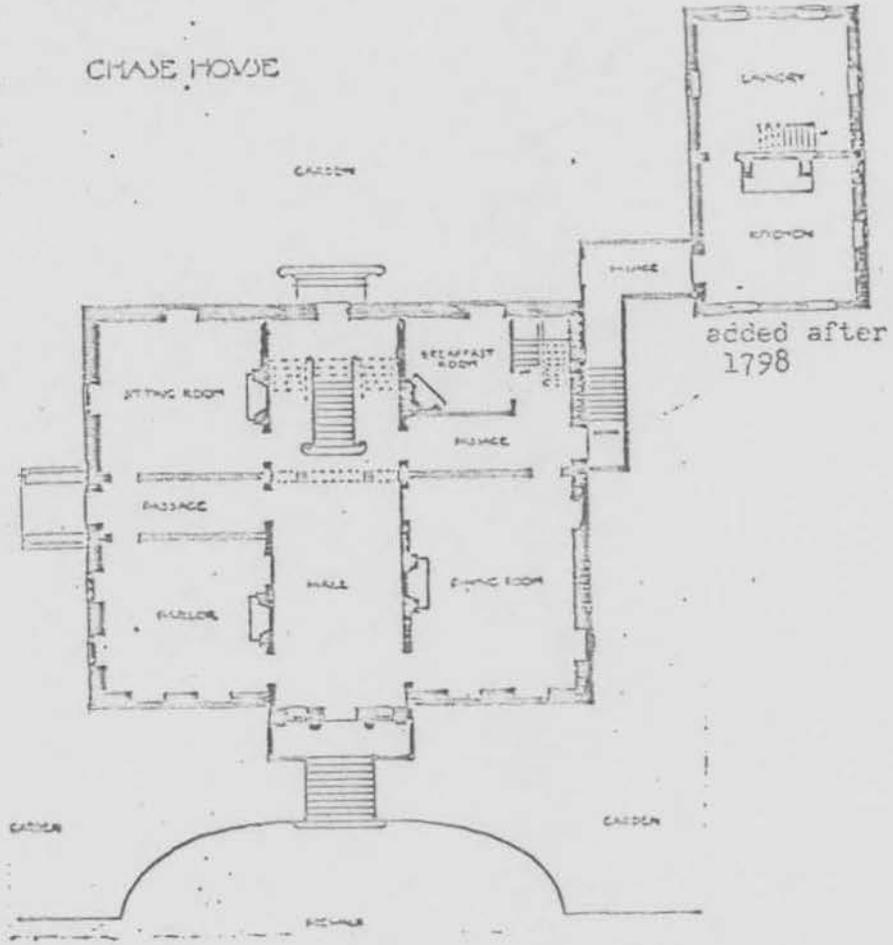

Floor plan for the Chase Lloyd house from the Maryland Historical Magazine, September, 1954.

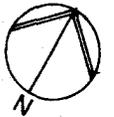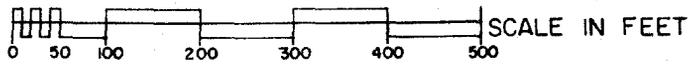

AA 628
ANNAPOLIS HIST. DIST.

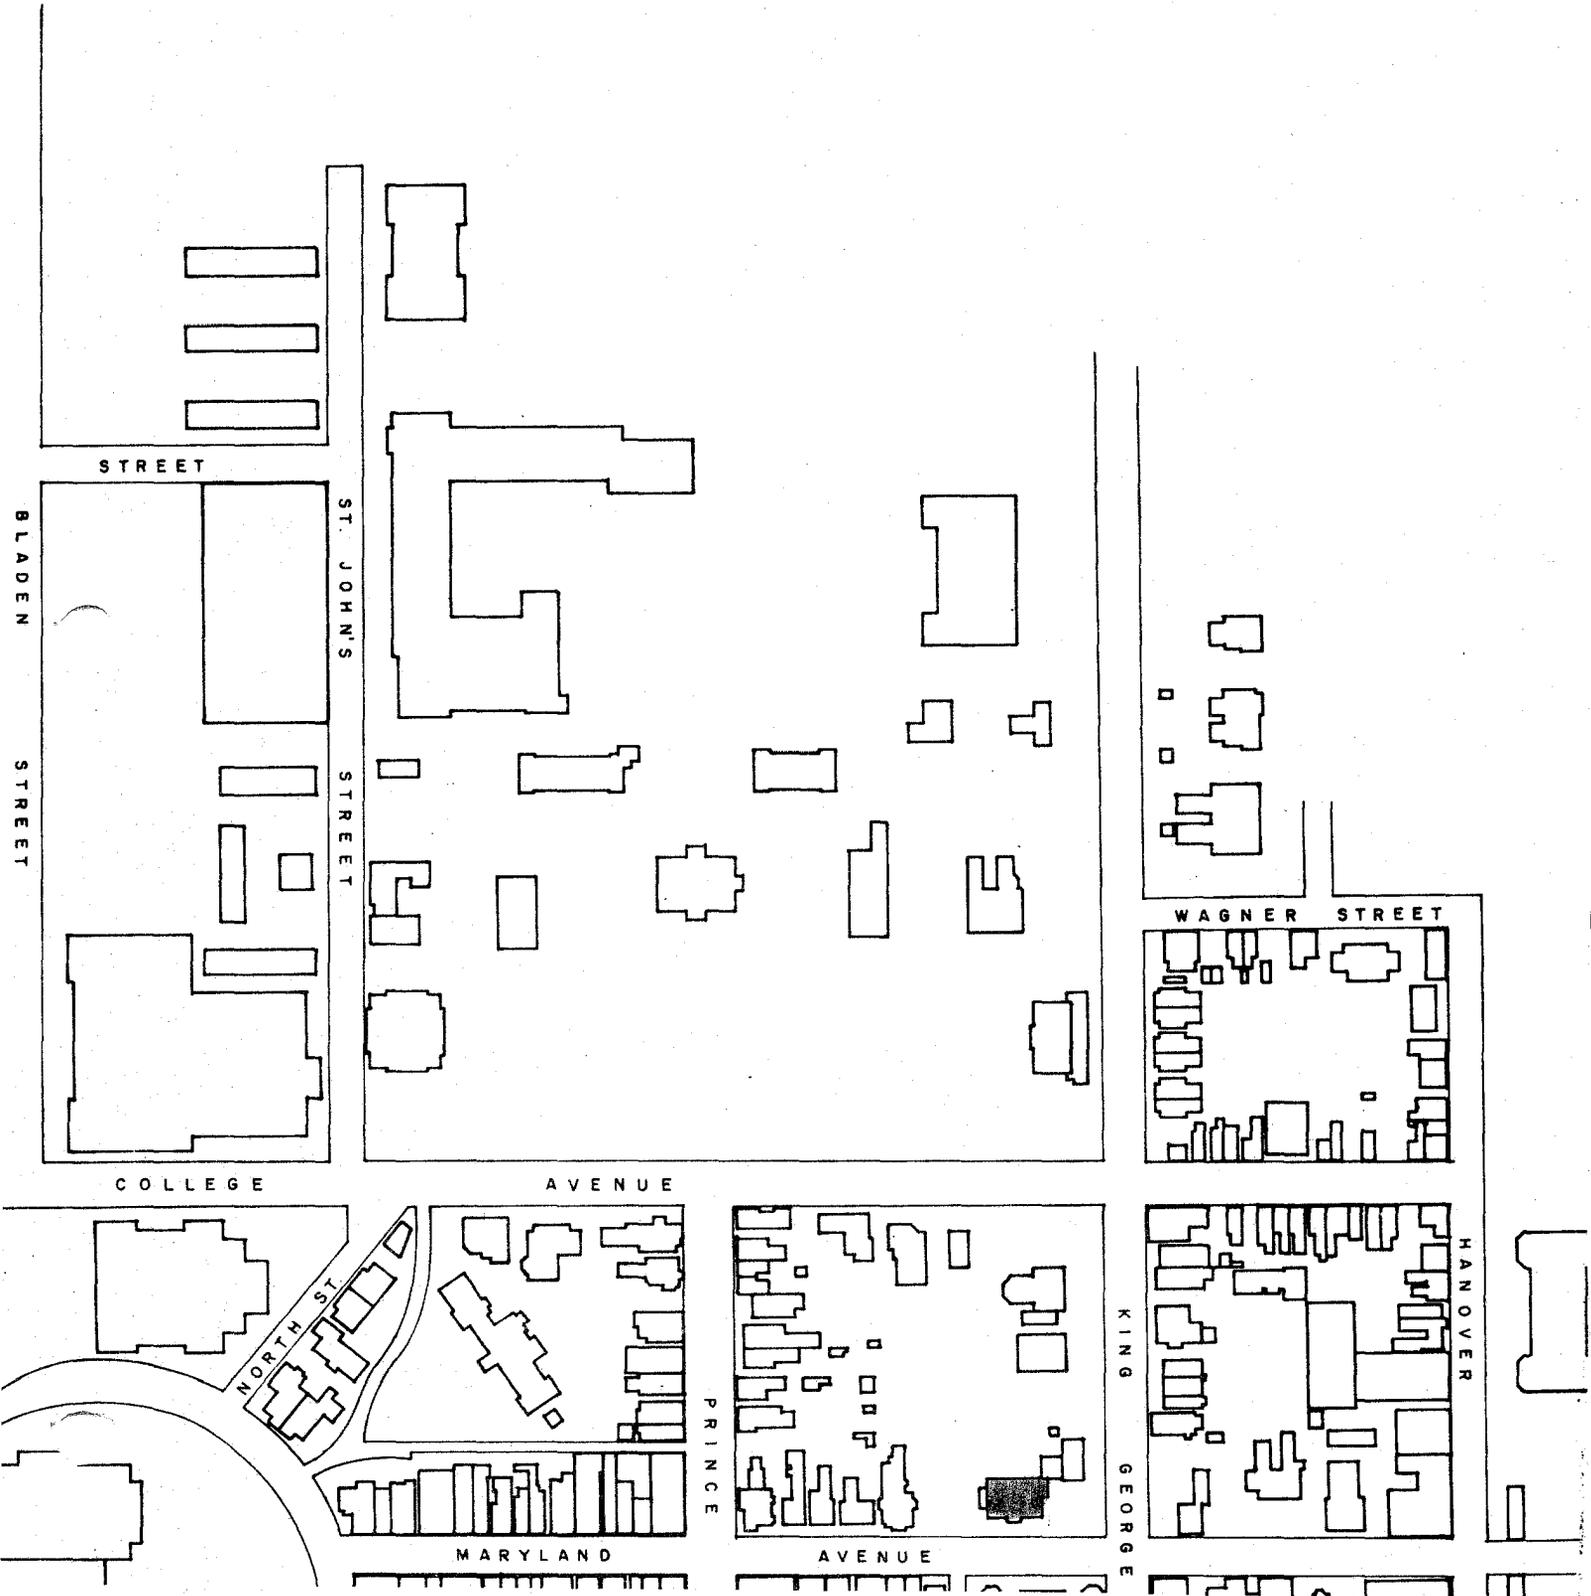


AA-628

UNITED STATES
DEPARTMENT OF THE INTERIOR
GEOLOGICAL SURVEY

UNITED STATES
DEPARTMENT OF THE ARMY
CORPS OF ENGINEERS

5762 III SW
(GIBSON ISLAND) MARGARETS JUNC A

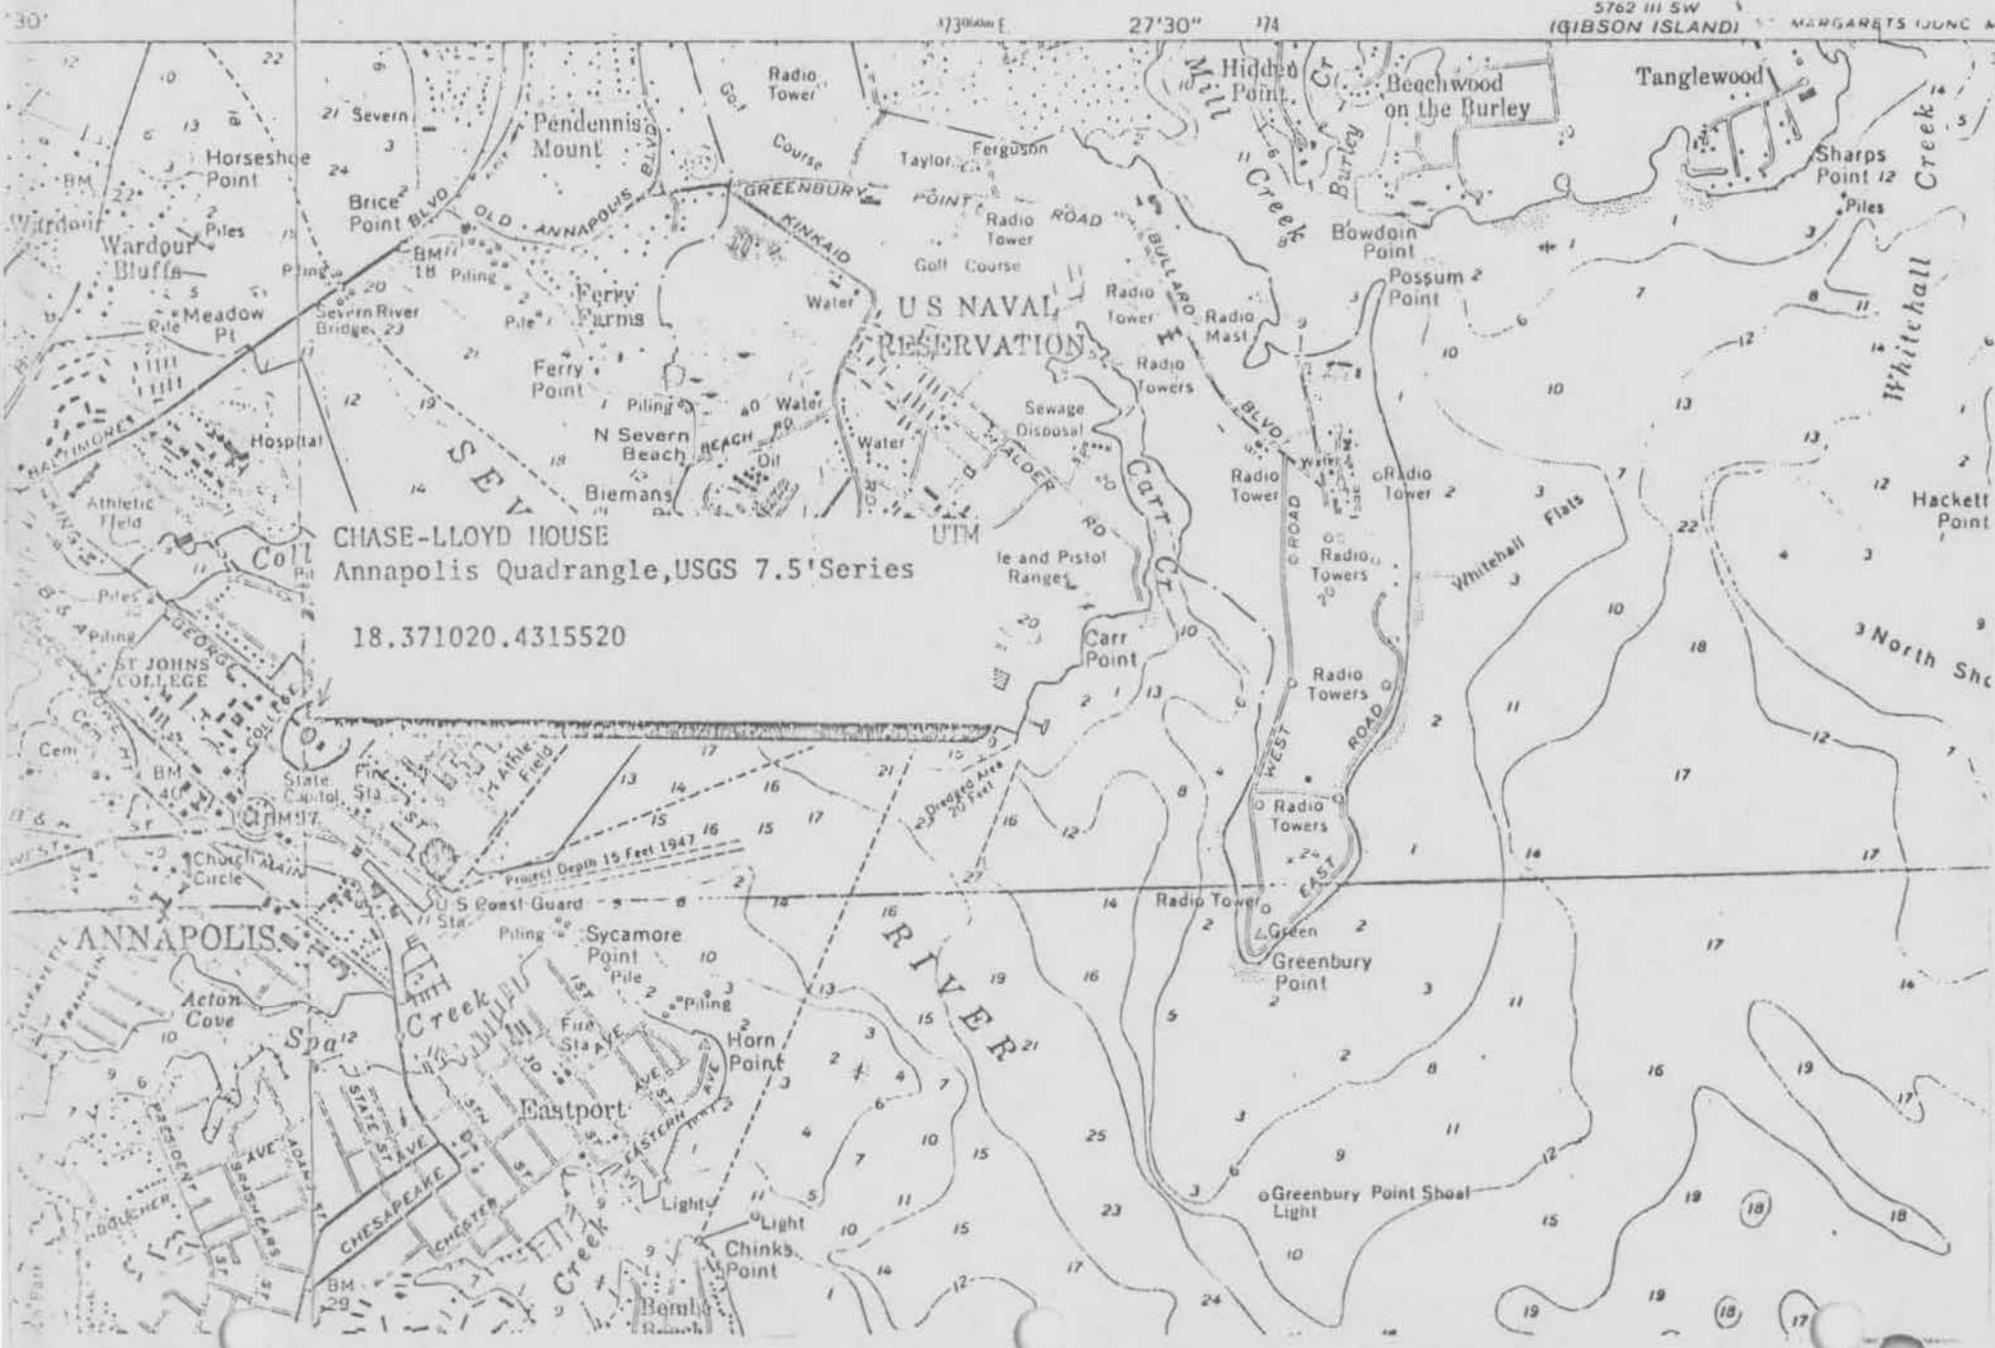

CHASE-LLOYD HOUSE
Annapolis Quadrangle, USGS 7.5' Series

18.371020.4315520

30'

27'30" 77

ANNAPOLIS

SEVERN RIVER

U.S. NAVAL RESERVATION

Wardour Bluffa

ST. JOHN'S COLLEGE

State Capitol

Acton Cove

Eastport

CHESAPEAKE

Light

Chinks Point

Horseshoe Point

Brice Point

Ferry Point

N. Severn Beach

Hospital

Athletic Field

Coll. Pt.

State Capitol

Church Circle

U.S. Coast Guard

Sycamore Point

Fire Sta.

Horn Point

Light

Chinks Point






















A-10

Chase - Lloyd House, 22 Maryland Ave.

AA - 628

Annapolis Md.

1972? Fire Dept Photo.

W. Grovesman