

CAPSULE SUMMARY CT - 1140

Whitehall or Eisenman Barn 'D' is located on a private farm in Dunkirk. Associated with a number of barns, houses, and other farm buildings, the original section of this barn is similar to that of CT - 1139. Measuring 68 x 24 feet, the barn has two north-south aisles which are not centered nor are they equal in width. Modern construction materials and techniques suggest a early - to mid-20th date of construction. At some point, a 15 x 68 foot shed was added to the barn's south side and joined at the eave. This shed included a 15 x 18 foot enclosed stripping room. Finally, a 20 foot extension was added to the west end of the barn.

Magi No.

DOE yes no

Maryland Historical Trust State Historic Sites Inventory Form

1. Name (indicate preferred name)

historic Whitehall Barn 'D'

and/or common Eisenman Barn 'D'

2. Location

street & number (Maryland Route 4) Southern Maryland Boulevard not for publicationcity, town Dunkirk vicinity of congressional districtstate Maryland county Calvert

3. Classification

Category	Ownership	Status	Present Use
<input type="checkbox"/> district	<input type="checkbox"/> public	<input checked="" type="checkbox"/> occupied	<input checked="" type="checkbox"/> agriculture <input type="checkbox"/> museum
<input type="checkbox"/> building(s)	<input checked="" type="checkbox"/> private	<input type="checkbox"/> unoccupied	<input type="checkbox"/> commercial <input type="checkbox"/> park
<input checked="" type="checkbox"/> structure	<input type="checkbox"/> both	<input type="checkbox"/> work in progress	<input type="checkbox"/> educational <input type="checkbox"/> private residence
<input type="checkbox"/> site	Public Acquisition	Accessible	<input type="checkbox"/> entertainment <input type="checkbox"/> religious
<input type="checkbox"/> object	<input type="checkbox"/> in process	<input type="checkbox"/> yes: restricted	<input type="checkbox"/> government <input type="checkbox"/> scientific
	<input type="checkbox"/> being considered	<input type="checkbox"/> yes: unrestricted	<input type="checkbox"/> industrial <input type="checkbox"/> transportation
	<input checked="" type="checkbox"/> not applicable	<input type="checkbox"/> no	<input type="checkbox"/> military <input type="checkbox"/> other:

4. Owner of Property (give names and mailing addresses of all owners)

name Mary and Richard Eisenman

street & number Whitehall, Maryland Route 4

telephone no.:

city, town Dunkirk state and zip code MD 20754

5. Location of Legal Description

courthouse, registry of deeds, etc. Calvert County Courthouse liberstreet & number Main Street (MD 765) foliocity, town Prince Frederick state MD

6. Representation in Existing Historical Surveys

title

date federal state county local

depository for survey records

city, town state

7. Description

Survey No. CT-1140

Condition		Check one	Check one
<input type="checkbox"/> excellent	<input type="checkbox"/> deteriorated	<input type="checkbox"/> unaltered	<input checked="" type="checkbox"/> original site
<input checked="" type="checkbox"/> good	<input type="checkbox"/> ruins	<input checked="" type="checkbox"/> altered	<input type="checkbox"/> moved
<input type="checkbox"/> fair	<input type="checkbox"/> unexposed		date of move _____

Prepare both a summary paragraph and a general description of the resource and its various elements as it exists today.

Whitehall Barn 'D' is located on the east side of Maryland Route 4, approximately one-half mile from the main house complex. This barn is of modern construction and, like the three other tobacco barns recorded on Whitehall, was constructed in several phases.

This barn was originally constructed as a 68 x 24 foot main section with two aisles running north-south. These aisles are not centered, nor are they equal in width, both factors result in a rather unusual plan. The materials in this section are all circular sawn and wire-nailed. Peeled log poles are unevenly spaced down the barn's axis. The corrugated metal roof is supported on a common rafter roof with windbraces, two collars and king posts. The tobacco hanging system consists of peeled log tier poles separated by 51-53 inch vertical distance. Nails and some siding extant on the barn's south and west sides indicate these originally served as exterior walls. A 15 x 68 foot shed was added to the barn's south side and joined at the eave. This shed had similar materials used its construction and included a 15 x 18 foot enclosed stripping room in the southeast corner. A board and tar paper roof distinguished the shed from the barn, as did the lack of a continuous sill. Double doors are placed opposite those in the main section's two aisles. The stripping room is sided with vertical planks and an entrance is centered along the interior west wall. The floor is dirt with some boards, and the walls are covered with carpet scraps, linoleum and cardboard. One window is located along the east wall, and two on the south.

The next phase of construction included extensions of both the barn and shed both of which measured 20 feet. The barn extension included a third aisle, as well as a door along the west gable end. Major differences include the extensive use of circular sawn materials, and lack of peeled logs or poles.

9. Major Bibliographical References

Survey No. CT-1140

10. Geographical Data

Acreege of nominated property _____

Quadrangle name Lower Marlboro, MD

Quadrangle scale 1:24000

UTM References do NOT complete UTM references

A	<input type="checkbox"/>						
	Zone	Easting		Northing			

B	<input type="checkbox"/>						
	Zone	Easting		Northing			

C	<input type="checkbox"/>						
---	--------------------------	--------------------------	--------------------------	--------------------------	--------------------------	--------------------------	--------------------------

D	<input type="checkbox"/>						
---	--------------------------	--------------------------	--------------------------	--------------------------	--------------------------	--------------------------	--------------------------

E	<input type="checkbox"/>						
---	--------------------------	--------------------------	--------------------------	--------------------------	--------------------------	--------------------------	--------------------------

F	<input type="checkbox"/>						
---	--------------------------	--------------------------	--------------------------	--------------------------	--------------------------	--------------------------	--------------------------

G	<input type="checkbox"/>						
---	--------------------------	--------------------------	--------------------------	--------------------------	--------------------------	--------------------------	--------------------------

H	<input type="checkbox"/>						
---	--------------------------	--------------------------	--------------------------	--------------------------	--------------------------	--------------------------	--------------------------

Verbal boundary description and justification

List all states and counties for properties overlapping state or county boundaries

state	code	county	code
-------	------	--------	------

state	code	county	code
-------	------	--------	------

11. Form Prepared By

name/title Patricia J. McGuire, Historic Preservation Specialist

organization	<u>J. Patterson Park and Museum</u>	date	<u>July 1990</u>
--------------	-------------------------------------	------	------------------

street & number	<u>10515 Mackall Road</u>	telephone	<u>301/586-0050</u>
-----------------	---------------------------	-----------	---------------------


city or town	<u>St. Leonard,</u>	state	<u>Maryland</u>
--------------	---------------------	-------	-----------------

The Maryland Historic Sites Inventory was officially created by an Act of the Maryland Legislature to be found in the Annotated Code of Maryland, Article 41, Section 181 KA, 1974 supplement.

The survey and inventory are being prepared for information and record purposes only and do not constitute any infringement of individual property rights.

return to: Maryland Historical Trust
Shaw House
21 State Circle
Annapolis, Maryland 21401
(301) 269-2438


CT-1140

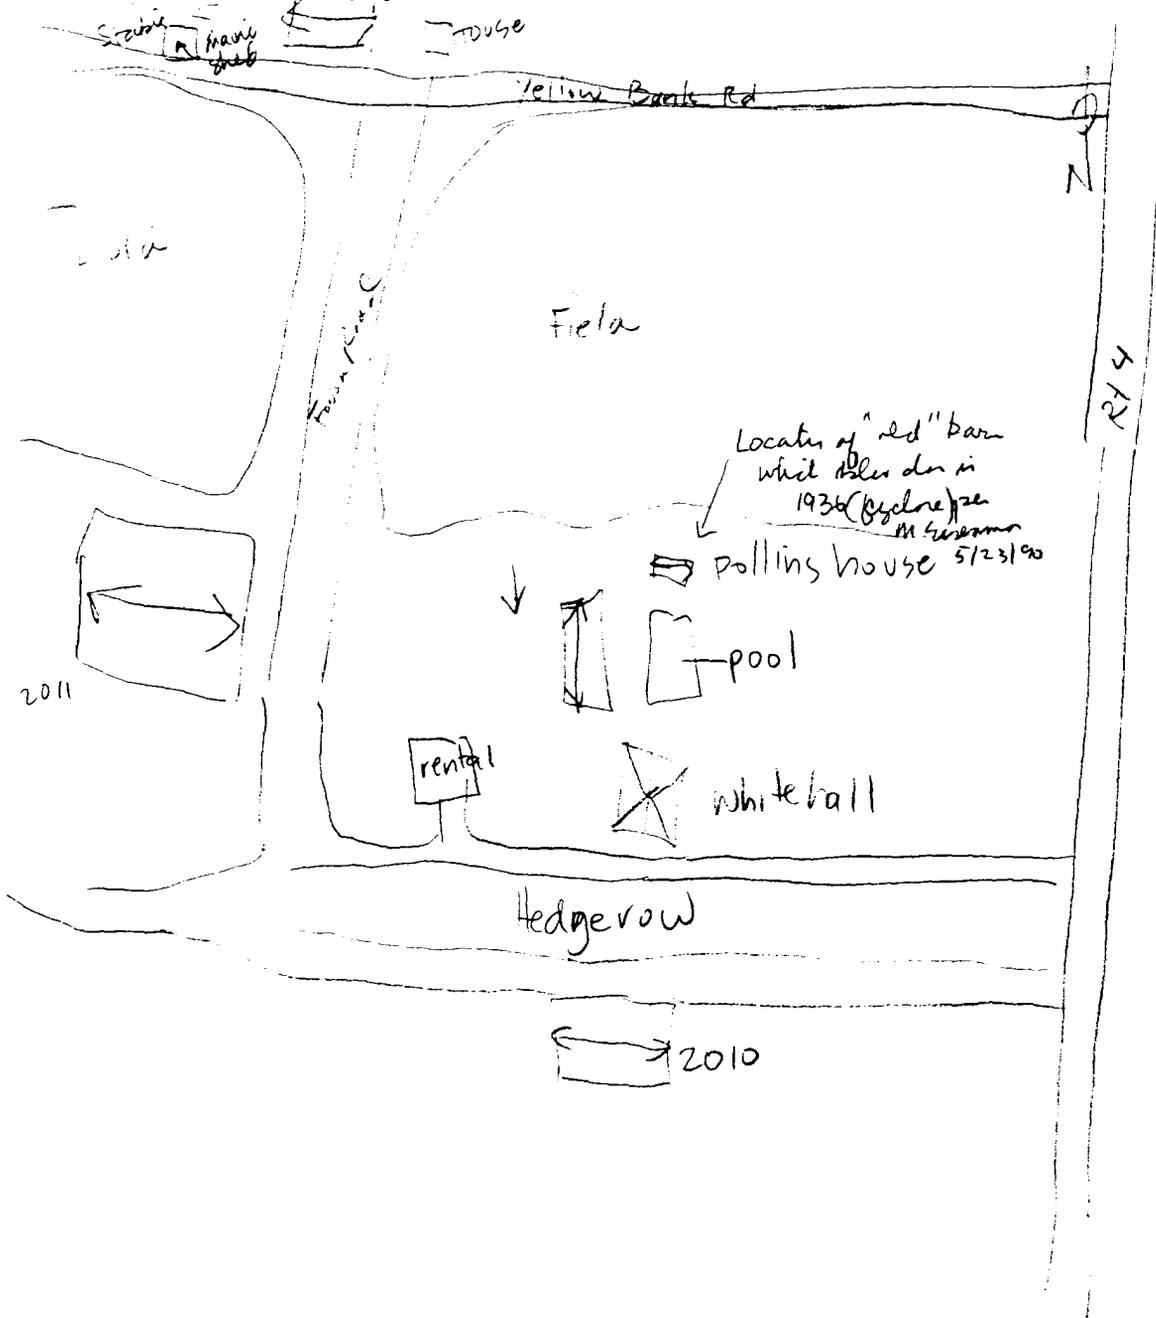


11

EISENMAN BARN C #2113

TW 5/23/90

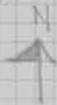

CT-1140

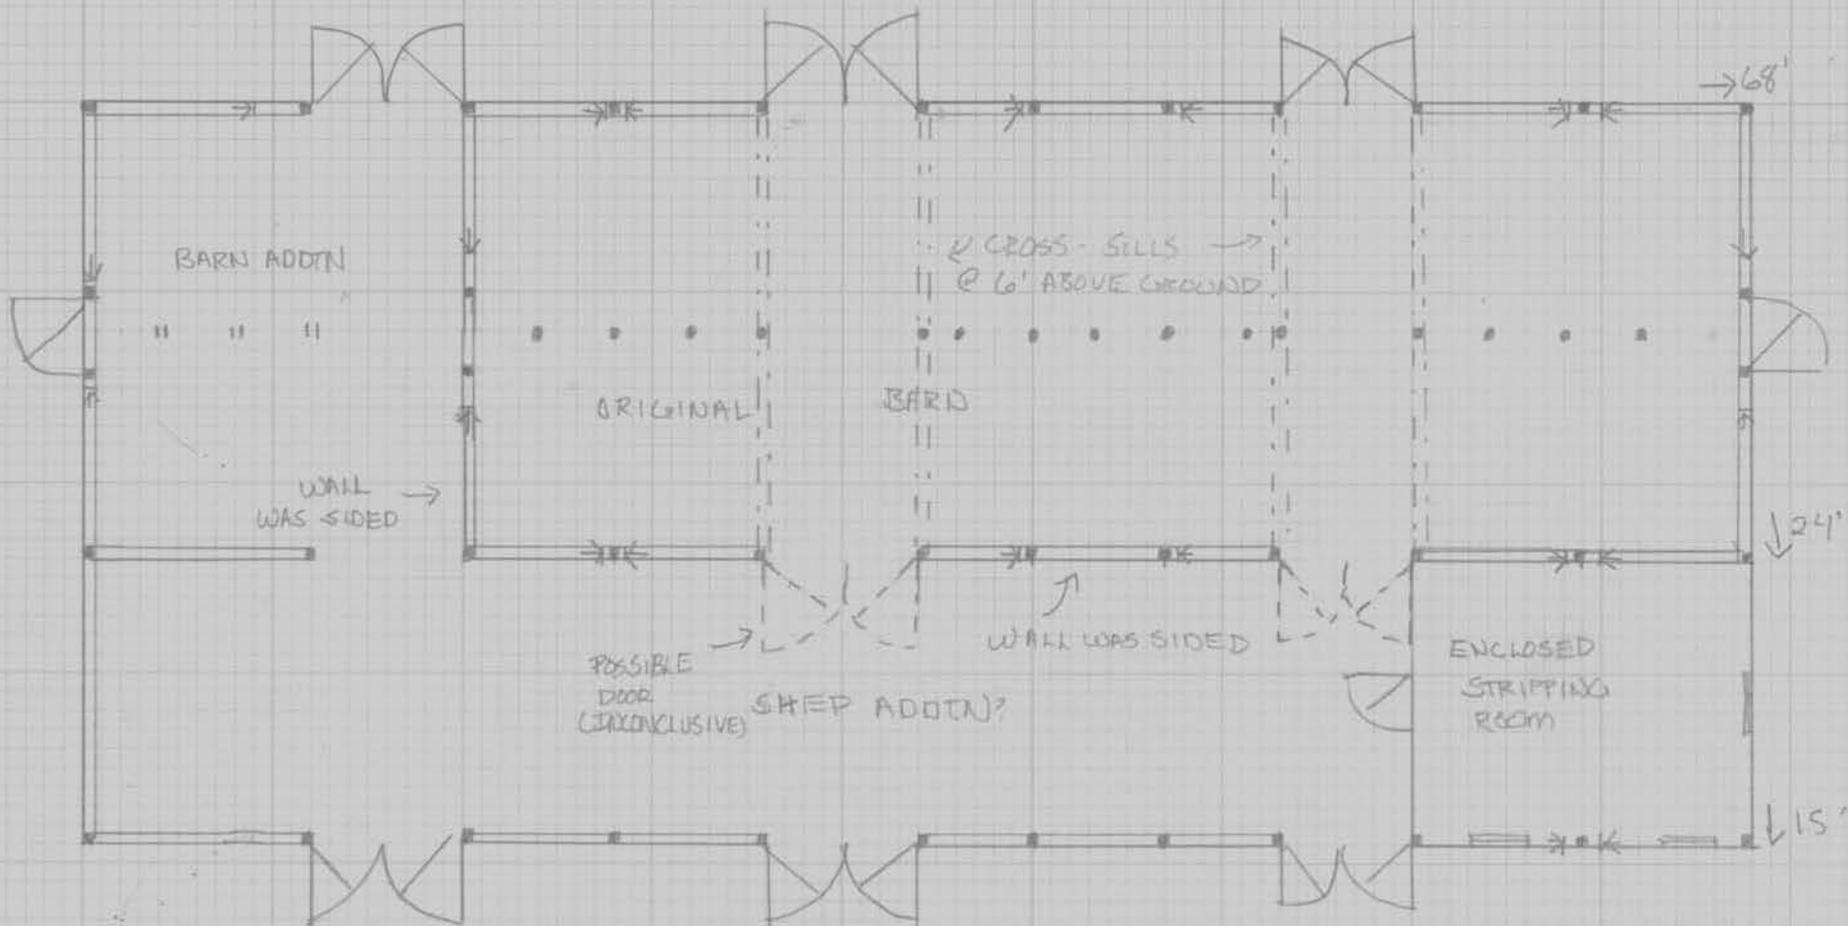


- 8
- 16
- 24
- 30
- 37
- 43
- 50
- 59
- 68

890,000 FT

Joins Map 1 76°40'00"

900,000 FT

MAP 2

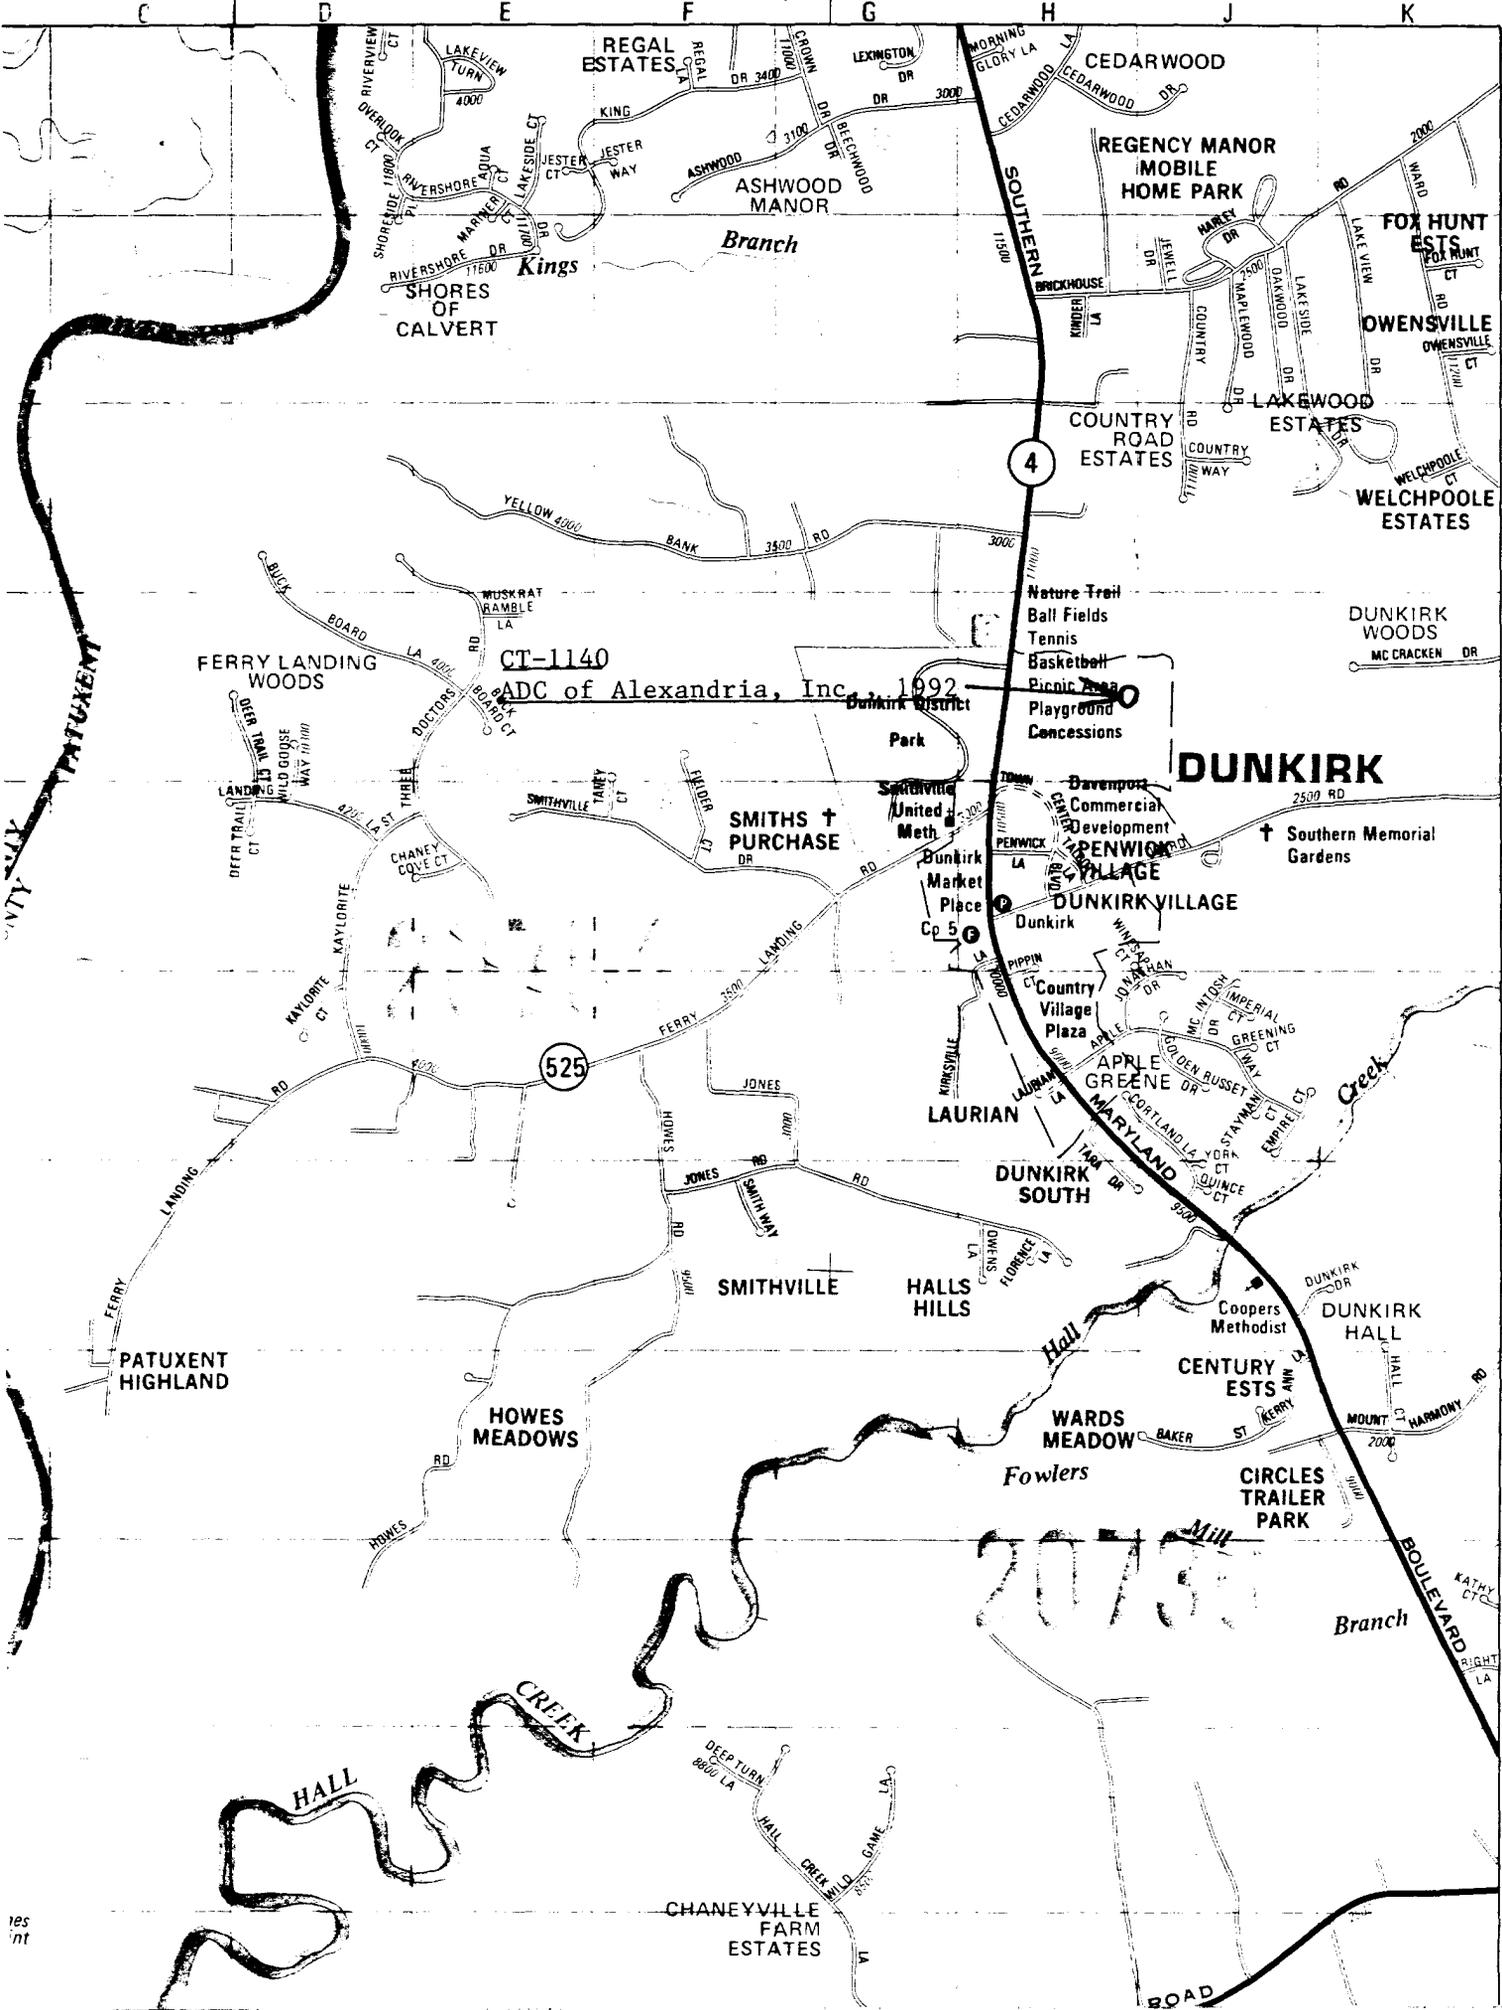


330,000 FT

320,000 FT

38°42' 30"

Joins Map 3

ies
nt

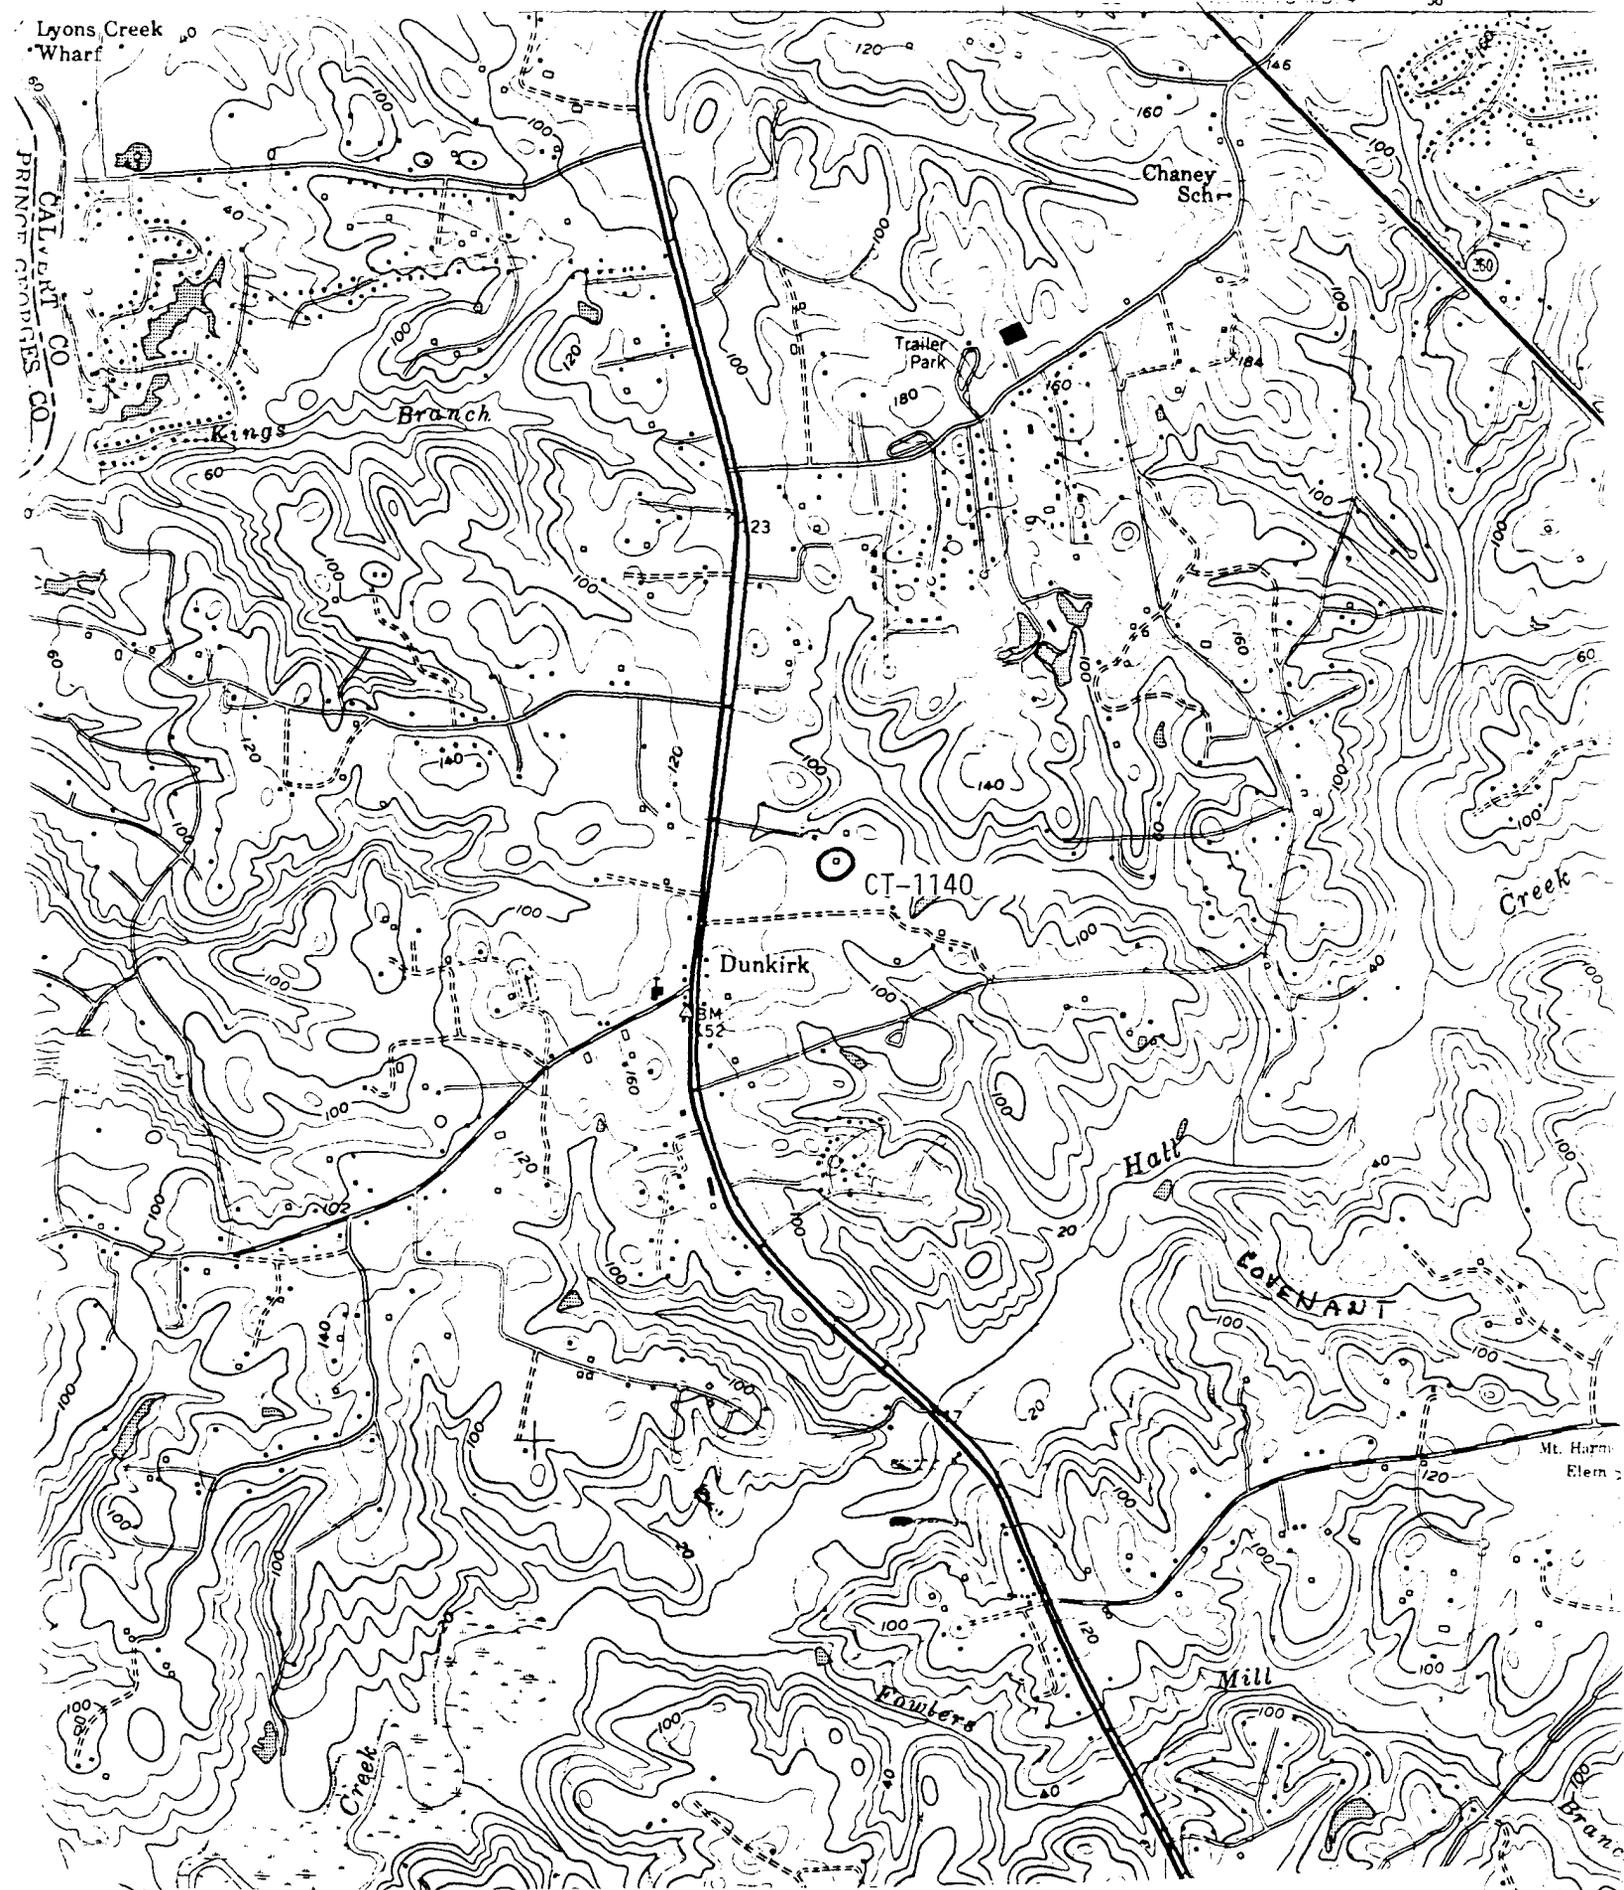

USGS TOPOGRAPHIC, LOWER MARLBORO 7.5" QUADRANGLE, 1:24,000, 1979

Fairview
Chaneyville
18



CT-1140

EISENMAN 'D'

DUNKIRK

TORA L. WILLIAMSEN

NORTH WEST

MAY, 1990