

D-159
Alexander H. Hurley House
Vienna
c. 1820
Private

Surviving late Federal woodwork in this two-story, three-bay house on Water Street places its construction around 1820. The parlor mantel is an expertly crafted example of early nineteenth century design with a combination of reeding and gougework that highlights the pilaster and frieze, which is divided into the typical five-part format with projecting tablet blocks. Four-point gougework stars are interspersed with vertical reeding along a band at the level of the of the pilaster capitals. Flat six-panel Federal doors remain in several locations in the house. The two-story main block is extended to the northeast by a contemporaneous single-story kitchen.

For nearly thirty years, this property was owned by Alexander H. Hurley and his descendants. In December 1851, Alexander H. Hurley purchased this two-story house, while during the month prior, he acquired land directly across Water Street bordering the Nanticoke River. Prior to Hurley ownership of the property, it was held by a short-term owner, Hooper C. Hicks and his wife Harriet Ann. A clouded chain-of-title prior to the late 1840s prevents a determination of the original owner at the time of construction. Following Alexander H. Hurley's residency, the property passed to his son, Robert M. Hurley, who is designated at this location on the Vienna town map published in the Lake, Griffing, and Stevenson atlas of 1877. Robert M. Hurley resided at this location until his death in 1923, when the property passed to his widow, Annie E. Hurley, and their son, Robert H. Hurley. The Water Street property passed out of Hurley family ownership in 1939 in the wake of a circuit court case. During the 1970s the house was extensively

reworked and saved from demolition by Louella M. Jones, who held title to the property between 1973 and 1995. During renovation of the house it was discovered that the center bay of the three-bay façade contained the original entrance, and that a centrally positioned staircase divided the first floor rooms. To allow for a larger living room, the entrance was relocated to the northeast end bay, and a modern staircase was installed against the end wall, which covered over a fireplace location. The north end chimney stack still retains an open hearth in the adjacent kitchen, which also survives with an exposed section of beaded weatherboards fastened with mature cut nails.

Maryland Historical Trust Maryland Inventory of Historic Properties Form

Inventory No. D-159

1. Name of Property (indicate preferred name)

historic Alexander H. Hurley House

other Jackson House

2. Location

street and number 115 Water Street not for publication

city, town Vienna vicinity

county Dorchester

3. Owner of Property (give names and mailing addresses of all owners)

name Thomas S. Jackson and Jeanne D. Jackson

street and number Box 414 telephone 443-497-1851

city, town Vienna state MD zip code 21869-0414

4. Location of Legal Description

courthouse, registry of deeds, etc. Dorchester County Clerk of Court liber PLC 189 folio 639

city, town Cambridge tax map 500 tax parcel 169 tax ID number 03-043509

5. Primary Location of Additional Data

- Contributing Resource in National Register District
 Contributing Resource in Local Historic District
 Determined Eligible for the National Register/Maryland Register
 Determined Ineligible for the National Register/Maryland Register
 Recorded by HABS/HAER
 Historic Structure Report or Research Report at MHT
 Other: _____

6. Classification

Category	Ownership	Current Function		Resource Count	
<input type="checkbox"/> district	<input type="checkbox"/> public	<input type="checkbox"/> agriculture	<input type="checkbox"/> landscape	Contributing	Noncontributing
<input checked="" type="checkbox"/> building(s)	<input type="checkbox"/> private	<input type="checkbox"/> commerce/trade	<input type="checkbox"/> recreation/culture	<u>1</u>	<input type="checkbox"/> buildings
<input type="checkbox"/> structure	<input type="checkbox"/> both	<input type="checkbox"/> defense	<input type="checkbox"/> religion	<input type="checkbox"/>	<input type="checkbox"/> sites
<input type="checkbox"/> site		<input checked="" type="checkbox"/> domestic	<input type="checkbox"/> social	<input type="checkbox"/>	<input type="checkbox"/> structures
<input type="checkbox"/> object		<input type="checkbox"/> education	<input type="checkbox"/> transportation	<input type="checkbox"/>	<input type="checkbox"/> objects
		<input type="checkbox"/> funerary	<input type="checkbox"/> work in progress	<u>1</u>	<input type="checkbox"/> Total
		<input type="checkbox"/> government	<input type="checkbox"/> unknown		
		<input type="checkbox"/> health care	<input type="checkbox"/> vacant/not in use		
		<input type="checkbox"/> industry	<input type="checkbox"/> other:		
				Number of Contributing Resources previously listed in the Inventory	

7. Description

Inventory No. D-159

Condition

excellent deteriorated
 good ruins
 fair altered

Prepare both a one paragraph summary and a comprehensive description of the resource and its various elements as it exists today.

SUMMARY DESCRIPTION

The Jackson house, historically known as the Alexander H. Hurley house, is located at 115 Water Street in the town of Vienna, Dorchester County, Maryland. The two-story, three-bay, single-pile main block is supported on a low brick foundation and the exterior is clad with vinyl siding. Built during the early nineteenth century, the main block is extended to the northeast by a single-story kitchen wing. Attached to the back of the house is another nineteenth century section that was formerly a single story structure that was later raised in 1978 to incorporate a second floor bedroom. The house faces southeast with the gable roofs oriented on a northeast/southwest axis.

GENERAL DESCRIPTION

The Jackson house was initially a two-story, three-bay, single-pile frame structure extended to the northeast by a contemporaneous early nineteenth century single story kitchen. Attached to the back of the front block was a single-story, shed roofed section most likely contemporaneous with the main block as well. Built around 1820, the braced timber frame house is supported on a low brick foundation, and the exterior is clad with vinyl siding. Replacement windows are flanked by vinyl shutters. The medium pitched gable roof is covered with fiberglass shingles.

The southeast (main) elevation is a three-bay façade with a side entrance flanked by two eight-over-eight replacement windows to the southwest. The replacement front door is framed by a Colonial Revival style pedimented surround. Lighting the second story is a series of three evenly spaced eight-over-eight replacement windows. During renovation of the house in the late twentieth century, it was discovered that there was a center location to the front door originally and that it had been relocated to the side location at a later date.

The interior survives with portions of early nineteenth century woodwork including flat six-panel Federal doors, and a well detailed Federal style mantel in the parlor. The mantel features reeded pilasters, and a gouge decorated band of repeating four-point stars between sections of vertical reeding, at the pilaster capital height. The frieze is divided into five sections with reeded tablets in the center position and above each pilaster. The mantel shelf is comprised of a complex series of stacked moldings in a broken profile consistent with the five-part frieze.

The second floor is divided into small chambers with a Federal door surviving. Access into the attic is provided by means of a drop down ladder. The unfinished attic had portions of wide board flooring surviving, and a common rafter roof system is assembled with mature cut nails in the gable end studding.

8. Significance

Inventory No. D-159

Period	Areas of Significance	Check and justify below		
<input type="checkbox"/> 1600-1699	<input type="checkbox"/> agriculture	<input type="checkbox"/> economics	<input type="checkbox"/> health/medicine	<input type="checkbox"/> performing arts
<input type="checkbox"/> 1700-1799	<input type="checkbox"/> archeology	<input type="checkbox"/> education	<input type="checkbox"/> industry	<input type="checkbox"/> philosophy
<input checked="" type="checkbox"/> 1800-1899	<input checked="" type="checkbox"/> architecture	<input type="checkbox"/> engineering	<input type="checkbox"/> invention	<input type="checkbox"/> politics/government
<input type="checkbox"/> 1900-1999	<input type="checkbox"/> art	<input type="checkbox"/> entertainment/ recreation	<input type="checkbox"/> landscape architecture	<input type="checkbox"/> religion
<input type="checkbox"/> 2000-	<input type="checkbox"/> commerce	<input type="checkbox"/> ethnic heritage	<input type="checkbox"/> law	<input type="checkbox"/> science
	<input type="checkbox"/> communications	<input type="checkbox"/> exploration/ settlement	<input type="checkbox"/> literature	<input type="checkbox"/> social history
	<input type="checkbox"/> community planning		<input type="checkbox"/> maritime history	<input checked="" type="checkbox"/> transportation
	<input type="checkbox"/> conservation		<input type="checkbox"/> military	<input type="checkbox"/> other: _____

Specific dates

Architect/Builder

Construction dates

Evaluation for:

National Register

Maryland Register

not evaluated

Prepare a one-paragraph summary statement of significance addressing applicable criteria, followed by a narrative discussion of the history of the resource and its context. (For compliance projects, complete evaluation on a DOE Form – see manual.)

SUMMARY SIGNIFICANCE

Surviving late Federal woodwork in this two-story, three-bay house on Water Street places its construction around 1820. The parlor mantel is an expertly crafted example of early 19th century design with a combination of reeding and gougework that highlights the pilasters and frieze, which is divided into the typical five-part format with projecting tablet blocks. Four-point gougework stars are interspersed with vertical reeding along a band at the height of the pilaster capitals. Flat six-panel Federal doors remain in several locations in the house. The two-story main block is extended to the northeast by a contemporaneous single-story kitchen.

HISTORY AND SUPPORT

For nearly ninety years, this property was owned by Alexander H. Hurley and his descendants. In December 1851 Alexander H. Hurley purchased the two-story house,¹ while the month prior he acquired the land directly across Water Street bordering the Nanticoke River.² Prior to Hurley ownership the property was held by a short term owner, Hooper C. Hicks and his wife Harriet Ann.³ A clouded chain-of-title prior to the late 1840s prevents a determination of the original owner at the time of construction. Following Alexander H. Hurley's residency, the property passed to his son Robert M. Hurley, who is designated at this location on the Vienna town map published in the Lake, Griffing, and Stevenson atlas of 1877.⁴ Robert M. Hurley resided at this location until his death in 1923, when the property passed to his widow, Annie E. Hurley, and their son, Robert H. Hurley.⁵ The Water Street

¹ Dorchester County Land Record, FJH 1/356, 9 December 1851, Dorchester County Courthouse.

² Dorchester County Land Record, FJH 1/359, 9 November 1851, Dorchester County Courthouse.

³ Dorchester County Land Record, WJ 3/235, 5 January 1847, Dorchester County Courthouse.

⁴ John L. Graham, *The 1877 Atlases and Other Early Maps of the Eastern Shore of Maryland*, Wicomico Bicentennial Committee, 1976.

⁵ Dorchester County Land Record, RSM 40/215, 24 October 1939, Dorchester County Courthouse.

Maryland Historical Trust Maryland Inventory of Historic Properties Form

Inventory No. D-159

Name Alexander H. Hurley House

Continuation Sheet

Number 8 Page 1

property passed out of the Hurley family in 1939 in the wake of a circuit court case.⁶ During the 1970s, the house was extensively reworked and saved from demolition by Louella M. Jones, who held title to the property between 1972 and 1995.⁷ During renovation of the house it was discovered that the center bay of the three-bay façade contained the original entrance, and that a centrally positioned staircase divided the two first floor rooms. To allow for a larger living room, the entrance was relocated to the northeast end bay, and a modern staircase was installed against the end wall, which covered over a fireplace location. The north end chimney stack still retains an open hearth in the adjacent kitchen, which also survives with portions of beaded weatherboards fastened with mature cut nails.

⁶ *Ibid.* Chancery Case, No. 6329, 31 July 1939, Alan P. S. Webb and Frederick W. C. Webb, trustees, vs. Sarah Hurley LeCompte, widow, and others, Dorchester County Courthouse.

⁷ Dorchester County Land Records, PLC 173/483, 18 April 1972; PLC 189/639, 29 April 1995, Dorchester County Courthouse.

**Maryland Historical Trust
Maryland Inventory of
Historic Properties Form**

Inventory No. D-159

Name Alexander H. Hurley House
Continuation Sheet

Number 8 Page 2

Alexander H. Hurley House (Jackson House)
115 Water Street
Vienna, Dorchester County, Maryland

CHAIN-OF-TITLE

Map 500, Parcel 169

PLC 189/639 Louella M. Jones
to
4.29.1995 Thomas S. Jackson Jr and Jeanne D. Jackson

PLC 173/483 Doris B. Nichols
to
4.18.1972 Louella M. Jones

Parcel No. 2, that on the 28th October 1946, conveyed by Calvin Harrington, Jr., trustee, to Walter T. Ralph and Doris B. Ralph, RSM 60/686, the said Walter T. Ralph having died on or about 3.24.1956, and the said Doris B. Ralph having intermarried with Raymond A. Nichols

RSM 60/686 Calvin Harrington, Jr.
to
10.28.1946 Walter T. Ralph
Parcel No. 2

Maryland Historical Trust Maryland Inventory of Historic Properties Form

Inventory No. D-159

Name Alexander H. Hurley House

Continuation Sheet

Number 8 Page 3

RSM 40/215

Calvin Harrington and Calvin Harrington, Jr.. trustees

to

10.24.1939

Samuel J. Bennett

Whereas by a Decree of Circuit Court for Dorchester County, passed On 31st day of July 1939, No. 6329 in Chancery, being the case of Alan P. S. Webb and Frederick W. C. Webb, Trustees vs. Sarah Hurley LeCompte, widow, and others, the above named Calvin Harrington and Calvin Harrington, Jr. were appointed trustees...

Parcel No. 1, said lands are the same lands of which Alexander H. Hurley died seized and possessed and were devised by him to his son Robert M. Hurley and his two daughters, Marie E. Hurley Webb, and Sarah E. Hurley LeCompte, upon the death of Robert M. Hurley in and about the year 1923 intestate, his interest in the said lands descended to his widow, Annie E. Hurley, and to his son, Robert H. Hurley. The said Marie E. Hurley Webb, formerly Marie E. Hurley, by deed dated 19th day August 1939, and recorded in the land records, JFD 27/638, conveyed all her right and title, and interest in said lands to Alan P. S. Webb and Frederick W. C. Webb, trustees under the will of John W. T. Webb, in fee Simple.

\$600

FJH 1/356

William T. Vickers and Ann Maria Vickers

to

12.9.1851

Alexander H. Hurley

\$800 ...all that lot or parcel of land lying and being in the Town of Vienna bounded on the north by the lot of Isaac Nicols, Esq. on the east by Water Street on the south by Doctor J. W. Henry's lot on the west by Doctor William Jackson's lot together with all the singular buildings, rights, ways, etc.

**Maryland Historical Trust
Maryland Inventory of
Historic Properties Form**

Inventory No. D-159

Name Alexander H. Hurley House
Continuation Sheet

Number 8 Page 4

FJH 1/359

William T. Vickers and Ann Maria Vickers

to

11.9.1851

Alexander H. Hurley

\$100. ...all that lot or parcel of land lying and being in the Town of Vienna bounded on the north by a lot of land the property of Vickers and Orem, on the south by Doct. J. W. Henry's land, on the East by the Nanticoke River and on the West by Water Street it being the same property formerly the property of Levin Lewis, Dec'd, devised by him to his daughter, the late Mrs. Lucinda M. Insley, Dec'd....

FJH 1/354

Hooper C. Hicks and wife Harriet Ann Hicks

to

12.9.1851

William T. Vickers

\$500 ...all that lot or parcel of land lying and being in the Town of Vienna & bounded on the east by Water Street, on the north by the lot of Isaac Nicols, Esq. on the West by the land of Doct. William Jackson, and on the South by the lands of Doct. J. W. Henry....

**Maryland Historical Trust
Maryland Inventory of
Historic Properties Form**

Inventory No. D-159

Name Alexander H. Hurley House

Continuation Sheet

Number 8 Page 5

WJ 3/235

Edwin E. Medford and Hersitia Medford

to

1.5.1847

Hooper C. Hicks

\$650all the House and Lot or parcel of Land lying and being in the Town of Vienna on Water Street and between the lot of Major Isaac Nicols on the north and the lot of Messrs. Campbell and Henry on the south, together with all the buildings....

WJ 2/1

James A. Stewart, trustee

to

3.22.1844

William T. Vickers and DeWitt C. Handy

Whereas by a decree of the High Court of Chancery, bearing date the 25th day of November 1842, the above named James A. Stewart was appointed a trustee and empowered and authorized to sell the real estate of Charles Leary, late of Dorchester County, deceased, for the payment of debts, that in pursuance of the said decree, the said James A. Stewart did on the 18th day of February 1843 sell and dispose of to the above named William T. Vickers and DeWitt C. Handy, all that lot of ground on Water Street in the town of Vienna, and the improvements consisting of an office and shed attached to the office, adjoining the property of Esau Insley and immediately opposite the Tavern Stand sold by the said James A. Stewart, trustee, to Henry Willcox, for \$125....

Maryland Historical Trust Maryland Inventory of Historic Properties Form

Inventory No. D-159

Name Alexander H. Hurley House
Continuation Sheet

Number 8 Page 6

D-159
Alexander H. Hurley House
Vienna
c. 1820
Private

Surviving late Federal woodwork in this two-story, three-bay house on Water Street places its construction around 1820. The parlor mantel is an expertly crafted example of early nineteenth century design with a combination of reeding and gougework that highlights the pilaster and frieze, which is divided into the typical five-part format with projecting tablet blocks. Four-point gougework stars are interspersed with vertical reeding along a band at the level of the of the pilaster capitals. Flat six-panel Federal doors remain in several locations in the house. The two-story main block is extended to the northeast by a contemporaneous single-story kitchen.

For nearly thirty years, this property was owned by Alexander H. Hurley and his descendants. In December 1851, Alexander H. Hurley purchased this two-story house, while during the month prior, he acquired land directly across Water Street bordering the Nanticoke River. Prior to Hurley ownership of the property, it was held by a short-term owner, Hooper C. Hicks and his wife Harriet Ann. A clouded chain-of-title prior to the late 1840s prevents a determination of the original owner at the time of construction. Following Alexander H. Hurley's residency, the property passed to his son, Robert M. Hurley, who is designated at this location on the Vienna town map published in the Lake, Griffing, and Stevenson atlas of 1877. Robert M. Hurley resided at this location until his death in 1923, when the property passed to his widow, Annie E. Hurley, and their son, Robert H. Hurley. The Water Street property passed out of Hurley family ownership in 1939 in the wake of a circuit court case. During the 1970s the house was extensively reworked and saved from demolition by Louella M. Jones, who held title to the property between 1973 and 1995. During renovation of the house it was discovered that the center bay of the three-bay façade contained the original entrance, and that a centrally positioned staircase divided the first floor rooms. To allow for a larger living room, the entrance was relocated to the northeast end bay, and a modern staircase was installed against the end wall, which covered over a fireplace location. The north end chimney stack still retains an open

**Maryland Historical Trust
Maryland Inventory of
Historic Properties Form**

Inventory No. D-159

Name Alexander H. Hurley House
Continuation Sheet

Number 8 Page 7

hearth in the adjacent kitchen, which also survives with an exposed section of beaded weatherboards fastened with mature cut nails.


Maryland Historical Trust Maryland Inventory of Historic Properties Form

Inventory No. D-159

Name Alexander H. Hurley House
Continuation Sheet

Number 8 Page 8

THE INTERIOR SURVEY

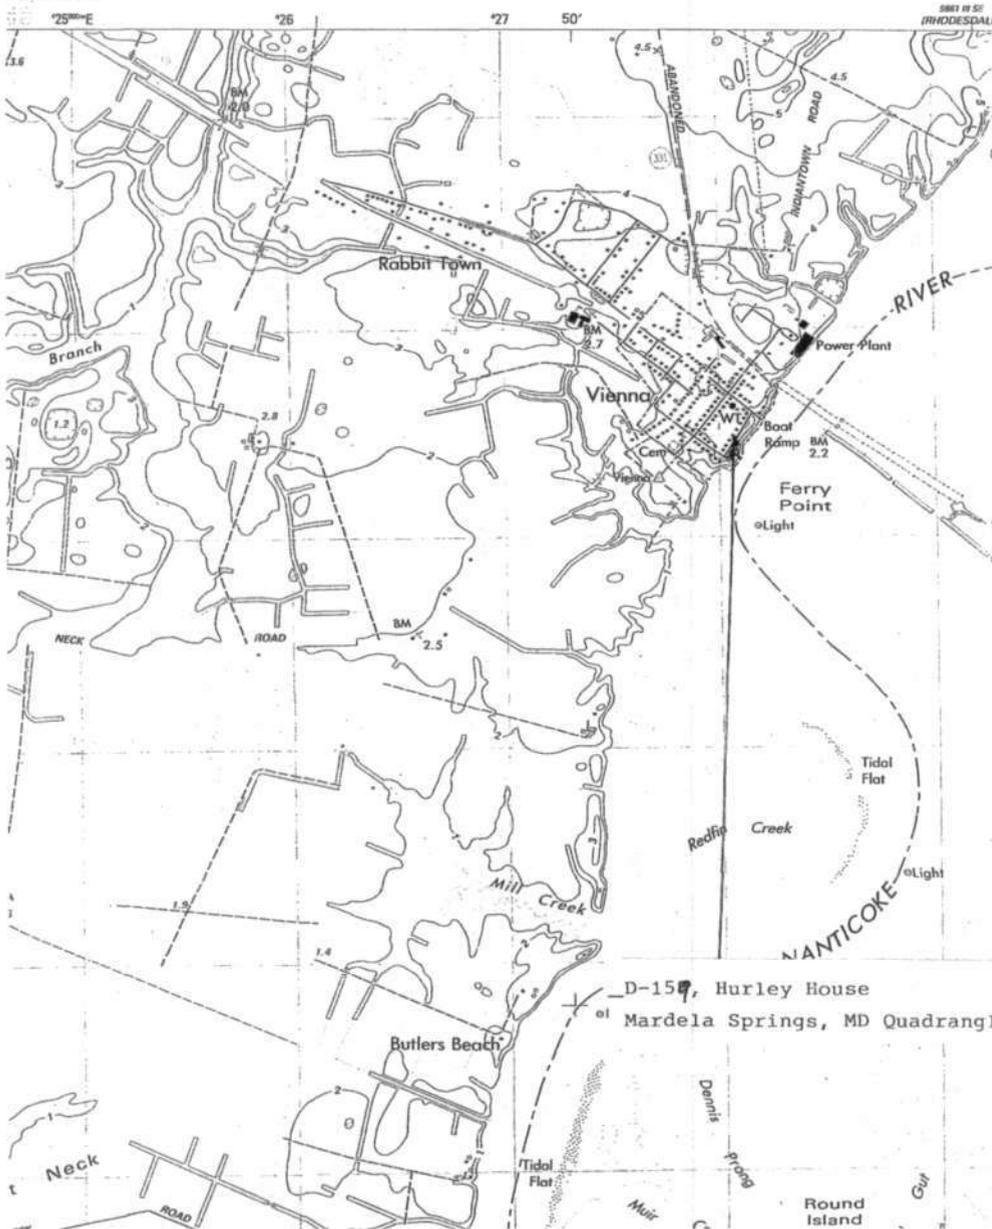


Maryland Historical Trust Maryland Inventory of Historic Properties Form

Inventory No. D-159

Name Alexander H. Hurley House
Continuation Sheet

Number 8 Page 9

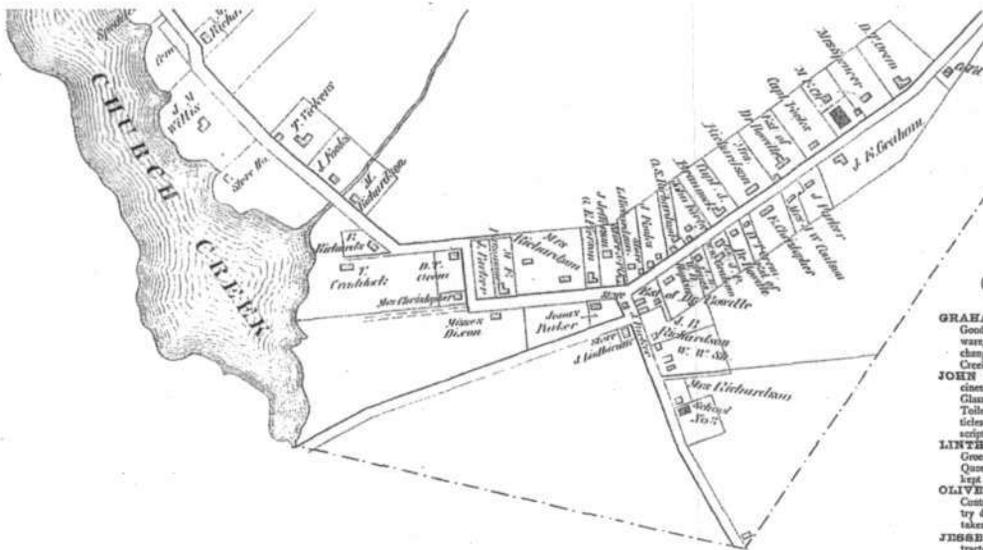

GRAHA:
Goods,
ware,
change
Creek,
JOHN B
cines,
Glass,
Tales,
ticles a
scriptio
LINTH
Green
Queen
left in
OLIVER
Centru
try do
tractor
done w
at all
T. A. W
Hats, (C
Count
at Will
POWELL
Mill se
cut to
done,
THOMA
Surgeo
in Ch
W. A. V



VIENNA BUSINESS REFERENCES.
HITCH & BRO'S., Practical Carriage and Harness makers. Manufacturers of all kinds of Carriage work. We have on hand a good stock of Carriages of our own manufacture. We do Trimming, Repairing, Painting, and all kinds of Carriage work. Shop on Race street.
C. B. BOSTON, Wheelwright and Undertaker. Wheelwrighting in all its branches. I Manufacture from the Lightest Buggy to Road Wagons. Repairing done and Solicited, also Undertaking in all its branches. Shop on Race street.
THOMAS HIGGINS & SON, Merchants and Millers. General Dealers in all kinds of Merchandise, Meal and Flour, Lumber of all kinds, Flooring, Peach and Grape Boxes.
DR. B. S. FOWELL, Physician and Surgeon, will Practice in Dorchester and Wisconsin counties, Md. All calls promptly attended to Day and Night. Office on Race street.
DR. EUGENE HODEON, Physician and Surgeon.
J. H. VANE, Dealer in Dry Goods, Groceries, Hats, Caps, Boots, Shoes, Hardware, Queensware, Willow and Woodensware, Toilet Soaps, Fancy Articles, Drugs, Medicines, Notions, &c. Country Produce of all kinds taken in exchange for goods. Store at Linkwood Station.

V. H. J
Hats,
Wood
Articles
Prado
Linkw
SHERM
or "A
timor
GEORGE
done i
Horse
thing i
in Ch
J. S. VI
and E
in my
will li
Statio
W. H. P
in all
weight
thing
Work

**Maryland Historical Trust
Maryland Inventory of
Historic Properties Form**

Inventory No. D-159

Name Alexander H. Hurley House
Continuation Sheet

Number 8 Page 10



D-159, Hurley House, southeast elevation, Vienna, Dorchester County, Maryland, 12.2009,
Paul Baker Touart, photographer, Negative/MD Historical Trust

9. Major Bibliographical References

Inventory No. D-159

Dorchester County Land Records, various volumes, Dorchester County Courthouse.

10. Geographical Data

Acreage of surveyed property 16,780 square feet
Acreage of historical setting _____
Quadrangle name Mardela Springs, Md Quadrangle scale: 1:24,000

Verbal boundary description and justification

The metes and bounds of this property are coincidental with the current boundary of the lot.

11. Form Prepared by


name/title	Paul B. Touart, Architectural Historian		
organization	Chesapeake Country Heritage & Preservation	date	12.3.2009
street & number	P. O. Box 5	telephone	410-651-1094
city or town	Westover	state	Maryland 21871

The Maryland Inventory of Historic Properties was officially created by an Act of the Maryland Legislature to be found in the Annotated Code of Maryland, Article 41, Section 181 KA, 1974 supplement.

The survey and inventory are being prepared for information and record purposes only and do not constitute any infringement of individual property rights.

return to: Maryland Historical Trust
DHCD/DHCP
100 Community Place
Crownsville, MD 21032-2023
410-514-7600

DATES
THE INTERIOR
URVEY

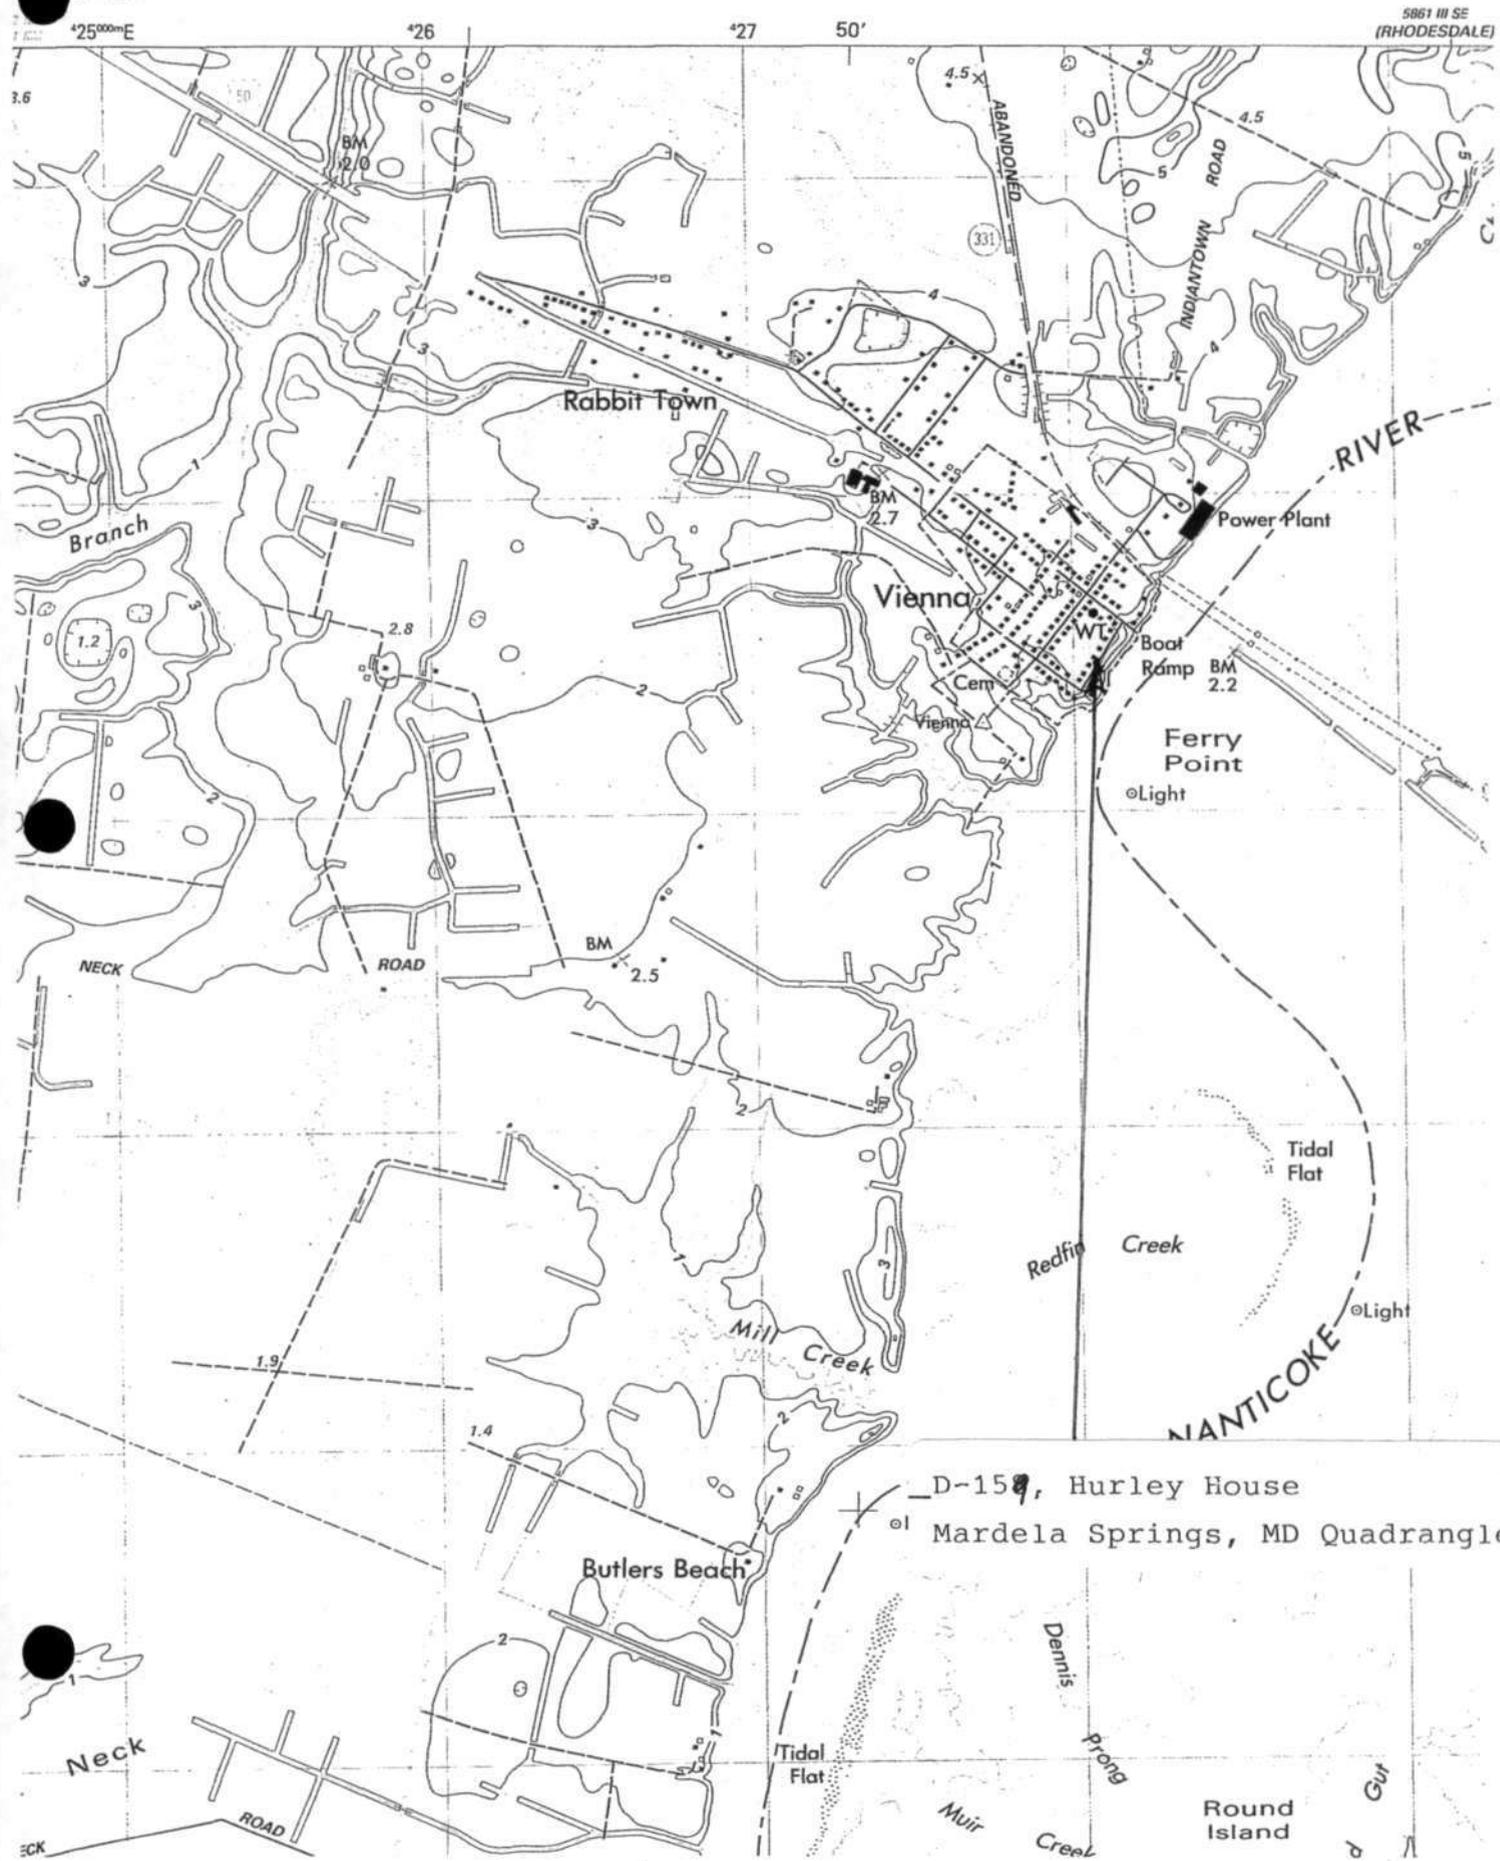

5861 III SE
(RHODESDALE)

D-159, Hurley House
Mardela Springs, MD Quadrangle

Neck
ROAD

Round
Island



D-159

ALFRED HENRY HARVEY HOUSE
VIENNA, DORCHESTER CO., MD.
SOUTHWEST ELEVATION

12.2009, PAUL B. TOUANT, PITTSB.
NATL. / MD. HISTORICAL TRUST

2 of 1

NATIONAL REGISTER OF HISTORIC PLACES
INVENTORY - NOMINATION FORM

(Type all entries - complete applicable sections)

STATE:	
COUNTY:	
FOR NPS USE ONLY	
ENTRY NUMBER	DATE

1. NAME

COMMON:
Thomas Jackson House

AND/OR HISTORIC:
Jones House

2. LOCATION

STREET AND NUMBER:
Water Street

CITY OR TOWN:
Vienna

STATE: **Maryland** CODE: COUNTY: **Dorchester** CODE:

3. CLASSIFICATION

CATEGORY (Check One)	OWNERSHIP	STATUS	ACCESSIBLE TO THE PUBLIC
District <input type="checkbox"/> Building <input checked="" type="checkbox"/>	Public <input type="checkbox"/> Public Acquisition:	Occupied <input checked="" type="checkbox"/>	Yes: <input type="checkbox"/>
Site <input type="checkbox"/> Structure <input type="checkbox"/>	Private <input checked="" type="checkbox"/> In Process <input type="checkbox"/>	Unoccupied <input type="checkbox"/>	Restricted <input type="checkbox"/>
Object <input type="checkbox"/>	Both <input type="checkbox"/> Being Considered <input type="checkbox"/>	Preservation work in progress <input type="checkbox"/>	Unrestricted <input type="checkbox"/>
			No: <input checked="" type="checkbox"/>

PRESENT USE (Check One or More as Appropriate)

Agricultural <input type="checkbox"/>	Government <input type="checkbox"/>	Park <input type="checkbox"/>	Transportation <input type="checkbox"/>	Comments <input type="checkbox"/>
Commercial <input type="checkbox"/>	Industrial <input type="checkbox"/>	Private Residence <input checked="" type="checkbox"/>	Other (Specify) <input type="checkbox"/>	_____
Educational <input type="checkbox"/>	Military <input type="checkbox"/>	Religious <input type="checkbox"/>	_____	_____
Entertainment <input type="checkbox"/>	Museum <input type="checkbox"/>	Scientific <input type="checkbox"/>	_____	_____

4. OWNER OF PROPERTY

OWNERS NAME:
Thomas S. Jackson, Jr.

STREET AND NUMBER:

CITY OR TOWN: **Vienna** STATE: **Maryland** CODE: **21869**

5. LOCATION OF LEGAL DESCRIPTION

COURTHOUSE, REGISTRY OF DEEDS, ETC:
Dorchester County Courthouse

STREET AND NUMBER:
High Street

CITY OR TOWN: **Cambridge** STATE: **Maryland** CODE: **21613**

ACREAGE

APPROXIMATE ACREAGE OF NOMINATED PROPERTY: **Deed Ref: 173/483**

6. REPRESENTATION IN EXISTING SURVEYS

TITLE OF SURVEY:

DATE OF SURVEY: Federal State County Local

DEPOSITORY FOR SURVEY RECORDS:

STREET AND NUMBER:

CITY OR TOWN: STATE: CODE:

STATE: COUNTY: ENTRY NUMBER DATE FOR NPS USE ONLY

7. DESCRIPTION

CONDITION	(Check One)					
	Excellent <input type="checkbox"/>	Good <input checked="" type="checkbox"/>	Fair <input type="checkbox"/>	Deteriorated <input type="checkbox"/>	Ruins <input type="checkbox"/>	Unexposed <input type="checkbox"/>
INTEGRITY	(Check One)			(Check One)		
	Altered <input checked="" type="checkbox"/>		Unaltered <input type="checkbox"/>	Moved <input type="checkbox"/>		Original Site <input checked="" type="checkbox"/>

DESCRIBE THE PRESENT AND ORIGINAL (if known) PHYSICAL APPEARANCE

When this house was photographed in the summer of 1972, the house had recently been purchased by the Jones' thus the name for the house. It is a frame building constructed on a brick foundation and piers. The south three bays is two storys and the north one bay is one story. Behind the former is a leanto addition. Both the front and leanto sections have an exterior brick chimney while the north portion has an interior chimney between it and the two story portion. The walls of the house are covered with light green asbestos. On the south gable 4/4 sash flank the fireplace, while on the facade, there are 6/6 sash. At the time of the visit, the house was in deteriorated condition.

9. MAJOR BIBLIOGRAPHICAL REFERENCES

10. GEOGRAPHICAL DATA

LATITUDE AND LONGITUDE COORDINATES DEFINING A RECTANGLE LOCATING THE PROPERTY				O R	LATITUDE AND LONGITUDE COORDINATES DEFINING THE CENTER POINT OF A PROPERTY OF LESS THAN ONE ACRE				
CORNER	LATITUDE				LONGITUDE				
	Degrees	Minutes	Seconds	Degrees	Minutes	Seconds	Degrees	Minutes	Seconds
NW	°	'	"	°	'	"	°	'	"
NE	°	'	"	°	'	"	°	'	"
SE	°	'	"	°	'	"	°	'	"
SW	°	'	"	°	'	"	°	'	"

LIST ALL STATES AND COUNTIES FOR PROPERTIES OVERLAPPING STATE OR COUNTY BOUNDARIES

STATE:	CODE	COUNTY:	CODE

11. FORM PREPARED BY

NAME AND TITLE:
Michael Bourne, Architectural Consultant

ORGANIZATION: **Maryland Historical Trust** DATE: **Summer, 1972**

STREET AND NUMBER:
Shaw House, 21 State Circle

CITY OR TOWN: **Annapolis** STATE: **Maryland** ZIP: **21401**

12. STATE LIAISON OFFICER CERTIFICATION

As the designated State Liaison Officer for the National Historic Preservation Act of 1966 (Public Law 89-665), I hereby nominate this property for inclusion in the National Register and certify that it has been evaluated according to the criteria and procedures set forth by the National Park Service. The recommended level of significance of this nomination is:

National State Local

Name _____

Title _____

Date _____

NATIONAL REGISTER VERIFICATION

I hereby certify that this property is included in the National Register.

Chief, Office of Archeology and Historic Preservation

Date _____

ATTEST:

Keeper of The National Register

Date _____

9-445 STATE Maryland COUNTY Dorchester TOWN Vienna VICINITY STREET NO. Water St. ORIGINAL OWNER ORIGINAL USE dwelling PRESENT OWNER Jones PRESENT USE vacant WALL CONSTRUCTION frame NO. OF STORIES two	HISTORIC AMERICAN BUILDINGS SURVEY INVENTORY D-159
	2. NAME Jones House DATE OR PERIOD early 19th cent. STYLE Federal ARCHITECT BUILDER

3. FOR LIBRARY OF CONGRESS USE

4. NOTABLE FEATURES, HISTORICAL SIGNIFICANCE AND DESCRIPTION	OPEN TO PUBLIC no
--	-------------------

When this house was photographed in the summer of 1972, the house had recently been purchased by the Joneses, thus the name for the house. It is a frame building constructed on a brick foundation and piers. The south three bays is two stories and the north 1 bay is one story. Behind the former is a leanto addition. Both the front and leanto sections have an exterior brick chimney while the north portion has an interior chimney between it and the two-story portion. The walls of the house are covered with light green asbestos. On the south gable 4/4 sash flank the fireplace, while on the facade, there are 6/6 sash. At the time of the visit, the house was in deteriorated condition.

5. PHYSICAL CONDITION OF STRUCTURE	Endangered no	Interior	Exterior poor
------------------------------------	---------------	----------	---------------



6. LOCATION MAP (Plan Optional)

7. PHOTOGRAPH

8. PUBLISHED SOURCES (Author, Title, Pages) INTERVIEWS, RECORDS, PHOTOS, ETC.
--

9. NAME, ADDRESS AND TITLE OF RECORDER Michael Bourne Maryland Historical Trust DATE OF RECORD Summer, 1972
--

D-159.



Thomas Jackson House

D-159

M. Bourne Summer 1982

13XJ-00

50% D-159



D-159

Thomas Jackson House
Vienna