

F-3-36  
Daniel Scholl House  
Frederick  
Private

1830

Although substantially changed since it was first built in the second quarter of the nineteenth century, the Daniel Scholl House retains many of its original features representative of farm houses of this period. The building was demolished in 1980 for a subdivision.

The house appears to have evolved in two stages. The main block, constructed of log with German joints and wide whitewashed plank siding in the east and west gable ends, was built by 1830 as evidenced by some simple Federal style molding and detailing remaining in this section of the house. In the 1930's it appears that the later rear two story addition of the house was added and the stucco applied directly over the log.

---

INVENTORY FORM FOR STATE HISTORIC SITES SURVEY

**1 NAME**

HISTORIC Daniel Scholl House

AND/OR COMMON

**2 LOCATION**

STREET & NUMBER

West Side Ballenger Creek Pike

CITY, TOWN

Frederick

\_\_\_ VICINITY OF

CONGRESSIONAL DISTRICT

E.D. 2

STATE

Maryland

COUNTY

Frederick

**3 CLASSIFICATION**

CATEGORY	OWNERSHIP	STATUS	PRESENT USE
<input type="checkbox"/> DISTRICT	<input type="checkbox"/> PUBLIC	<input type="checkbox"/> OCCUPIED	<input type="checkbox"/> AGRICULTURE <input type="checkbox"/> MUSEUM
<input checked="" type="checkbox"/> BUILDING(S)	<input checked="" type="checkbox"/> PRIVATE	<input checked="" type="checkbox"/> UNOCCUPIED	<input type="checkbox"/> COMMERCIAL <input type="checkbox"/> PARK
<input type="checkbox"/> STRUCTURE	<input type="checkbox"/> BOTH	<input type="checkbox"/> WORK IN PROGRESS	<input type="checkbox"/> EDUCATIONAL <input type="checkbox"/> PRIVATE RESIDENCE
<input type="checkbox"/> SITE	<b>PUBLIC ACQUISITION</b>	<b>ACCESSIBLE</b>	<input type="checkbox"/> ENTERTAINMENT <input type="checkbox"/> RELIGIOUS
<input type="checkbox"/> OBJECT	<input type="checkbox"/> IN PROCESS	<input type="checkbox"/> YES: RESTRICTED	<input type="checkbox"/> GOVERNMENT <input type="checkbox"/> SCIENTIFIC
	<input type="checkbox"/> BEING CONSIDERED	<input type="checkbox"/> YES: UNRESTRICTED	<input type="checkbox"/> INDUSTRIAL <input type="checkbox"/> TRANSPORTATION
		<input checked="" type="checkbox"/> NO	<input type="checkbox"/> MILITARY <input checked="" type="checkbox"/> OTHER Abandoned

**4 OWNER OF PROPERTY**

NAME Crestview Village

Telephone #:

STREET & NUMBER

CITY, TOWN

\_\_\_ VICINITY OF

STATE, zip code

**5 LOCATION OF LEGAL DESCRIPTION**

COURTHOUSE,  
REGISTRY OF DEEDS, ETC.

Frederick County Courthouse

Liber #: 1042

Folio #: 222

STREET & NUMBER

North Court St.

CITY, TOWN

Frederick

STATE

Maryland

**6 REPRESENTATION IN EXISTING SURVEYS**

TITLE

DATE

\_\_\_ FEDERAL \_\_\_ STATE \_\_\_ COUNTY \_\_\_ LOCAL

DEPOSITORY FOR  
SURVEY RECORDS

CITY, TOWN

STATE

# 7 DESCRIPTION

F-3-36

<b>CONDITION</b>		<b>CHECK ONE</b>		<b>CHECK ONE</b>	
<input type="checkbox"/> EXCELLENT	<input checked="" type="checkbox"/> DETERIORATED	<input type="checkbox"/> UNALTERED	<input checked="" type="checkbox"/> ORIGINAL SITE	<input type="checkbox"/> MOVED	DATE _____
<input type="checkbox"/> GOOD	<input type="checkbox"/> RUINS	<input checked="" type="checkbox"/> ALTERED			
<input type="checkbox"/> FAIR	<input type="checkbox"/> UNEXPOSED				

### DESCRIBE THE PRESENT AND ORIGINAL (IF KNOWN) PHYSICAL APPEARANCE

The Daniel Scholl House is a two and one-half story gable roofed residence stuccoed with cement over an ell shaped log and frame structure.

The principal facade is three bays wide. The main entrance is a replaced six panel door set into a one foot wide paneled entranceway with three light transom. Both windows, which have been boarded shut, appeared to have matched the double hung 6/6 windows located on the second level. Each window is surrounded by plain circular molding.

Identical double hung 6/6 windows with circular molding once were located in each bay on the second level although only one section in the second bay remains.

A standing seam hipped tin roof supported by four turned columns extends across the front of the building on the first level. The main block of the building is two bays wide with a two story gable roofed three bay wide addition extending from the northwest corner of the building.

The house appears to have evolved in two stages. The main block constructed of log with German joints and wide whitewashed plank siding in the east and west gable ends was built by 1830 as evidenced by some simple Federal style molding and detailing remaining in this section of the house. In the 1930's it appears that the later rear two story addition of the house was added and the stucco applied directly over the log.

Entrance to the second floor in the main block of the building is by a tight winder staircase in the northwest corner of the house. It does not appear that a formal stairway ever existed in the building.

A small one story hip roofed porch with turned columns similar to the front porch is butted against the main block and rear addition of the building.

The entire structure is built on a low random stone foundation and covered by a standing seam tin roof with plain boxed cornice. Single brick chimneys extend from the east, west and north gable ends.

A brick springhouse with tin hipped roof and frame wagon shed are also located on the premises.

The barn, once a frame bank barn has collapsed; only the high random stone foundation remains.

CONTINUE ON SEPARATE SHEET IF NECESSARY

**8 SIGNIFICANCE**

PERIOD	AREAS OF SIGNIFICANCE -- CHECK AND JUSTIFY BELOW			
<input type="checkbox"/> PREHISTORIC	<input type="checkbox"/> ARCHEOLOGY-PREHISTORIC	<input type="checkbox"/> COMMUNITY PLANNING	<input type="checkbox"/> LANDSCAPE ARCHITECTURE	<input type="checkbox"/> RELIGION
<input type="checkbox"/> 1400-1499	<input type="checkbox"/> ARCHEOLOGY-HISTORIC	<input type="checkbox"/> CONSERVATION	<input type="checkbox"/> LAW	<input type="checkbox"/> SCIENCE
<input type="checkbox"/> 1500-1599	<input type="checkbox"/> AGRICULTURE	<input type="checkbox"/> ECONOMICS	<input type="checkbox"/> LITERATURE	<input type="checkbox"/> SCULPTURE
<input type="checkbox"/> 1600-1699	<input checked="" type="checkbox"/> ARCHITECTURE	<input type="checkbox"/> EDUCATION	<input type="checkbox"/> MILITARY	<input type="checkbox"/> SOCIAL/HUMANITARIAN
<input type="checkbox"/> 1700-1799	<input type="checkbox"/> ART	<input type="checkbox"/> ENGINEERING	<input type="checkbox"/> MUSIC	<input type="checkbox"/> THEATER
<input checked="" type="checkbox"/> 1800-1899	<input type="checkbox"/> COMMERCE	<input type="checkbox"/> EXPLORATION/SETTLEMENT	<input type="checkbox"/> PHILOSOPHY	<input type="checkbox"/> TRANSPORTATION
<input type="checkbox"/> 1900-	<input type="checkbox"/> COMMUNICATIONS	<input type="checkbox"/> INDUSTRY	<input type="checkbox"/> POLITICS/GOVERNMENT	<input type="checkbox"/> OTHER (SPECIFY)
		<input type="checkbox"/> INVENTION		

---

SPECIFIC DATES	BUILDER/ARCHITECT	Daniel Scholl
----------------	-------------------	---------------

---

STATEMENT OF SIGNIFICANCE

Although substantially changed since it was first built in the second quarter of the nineteenth century, the Daniel Scholl House retains many of its original features representative of farm houses of this period. The building was demolished in 1980 for a subdivision.

The land upon which the house and farm was built was part of two land grant tracts. Rock Creek which was granted to John Stodart on May 28, 1728 and Locust Level which was granted to Daniel Dulaney October 12, 1750.<sup>1</sup>

In 1834, Daniel Scholl purchased the land from George Smith<sup>2</sup> and in the next thirty-two year added four additional parcels to the farm purchasing land from Valentine Adams in 1843,<sup>3</sup> George Fout in 1845,<sup>4</sup> Michael Haller in 1866,<sup>5</sup> and John Smith in 1867.<sup>6</sup>

The house and land was owned and operated as a farm until 1966 when it was purchased for speculation.

---

<sup>1</sup>Frederick County Land Records, Liber 308; Folio 151.  
<sup>2</sup>Ibid., Liber JS 45; Folio 208.  
<sup>3</sup>Ibid., Liber HS 20; Folio 349.  
<sup>4</sup>Ibid., Liber WBT 1; Folio 151.  
<sup>5</sup>Ibid., Liber JWLC 4; Folio 524.  
<sup>6</sup>Ibid., Liber DSB 1; Folio 403.

F-3-36

**9 MAJOR BIBLIOGRAPHICAL REFERENCES**

CONTINUE ON SEPARATE SHEET IF NECESSARY

**10 GEOGRAPHICAL DATA**

ACREAGE OF NOMINATED PROPERTY \_\_\_\_\_

VERBAL BOUNDARY DESCRIPTION

LIST ALL STATES AND COUNTIES FOR PROPERTIES OVERLAPPING STATE OR COUNTY BOUNDARIES

STATE COUNTY

STATE COUNTY

**11 FORM PREPARED BY**

NAME / TITLE

Cherilyn Widell, Coordinator

clh

ORGANIZATION

Frederick County Office of Historic Preservation

DATE

6/17/80

STREET & NUMBER

12 E. Church St., Winchester Hall

TELEPHONE

694-1063

CITY OR TOWN

Frederick

STATE

Maryland

The Maryland Historic Sites Inventory was officially created by an Act of the Maryland Legislature, to be found in the Annotated Code of Maryland, Article 41, Section 181 KA, 1974 Supplement.

The Survey and Inventory are being prepared for information and record purposes only and do not constitute any infringement of individual property rights.

RETURN TO: Maryland Historical Trust  
The Shaw House, 21 State Circle  
Annapolis, Maryland 21401  
(301) 267-1438

FREDERICK GUARD

Rock

Hood College

High Sch

Visitation F. Academy

Warkway Sch

Lincoln Sch

State School For the Deaf

Mt. Olivet Cemetery

DANIEL SCHOLZ HSE.

F-1-80

F-1-82

F-3-36

F-1-81

F-1-25

F-1-24

F-1-83


F-1-20

(BUCKEYSTOWN) 5562 IV SW

SCALE 1:24,000

1 MILE

F3-36

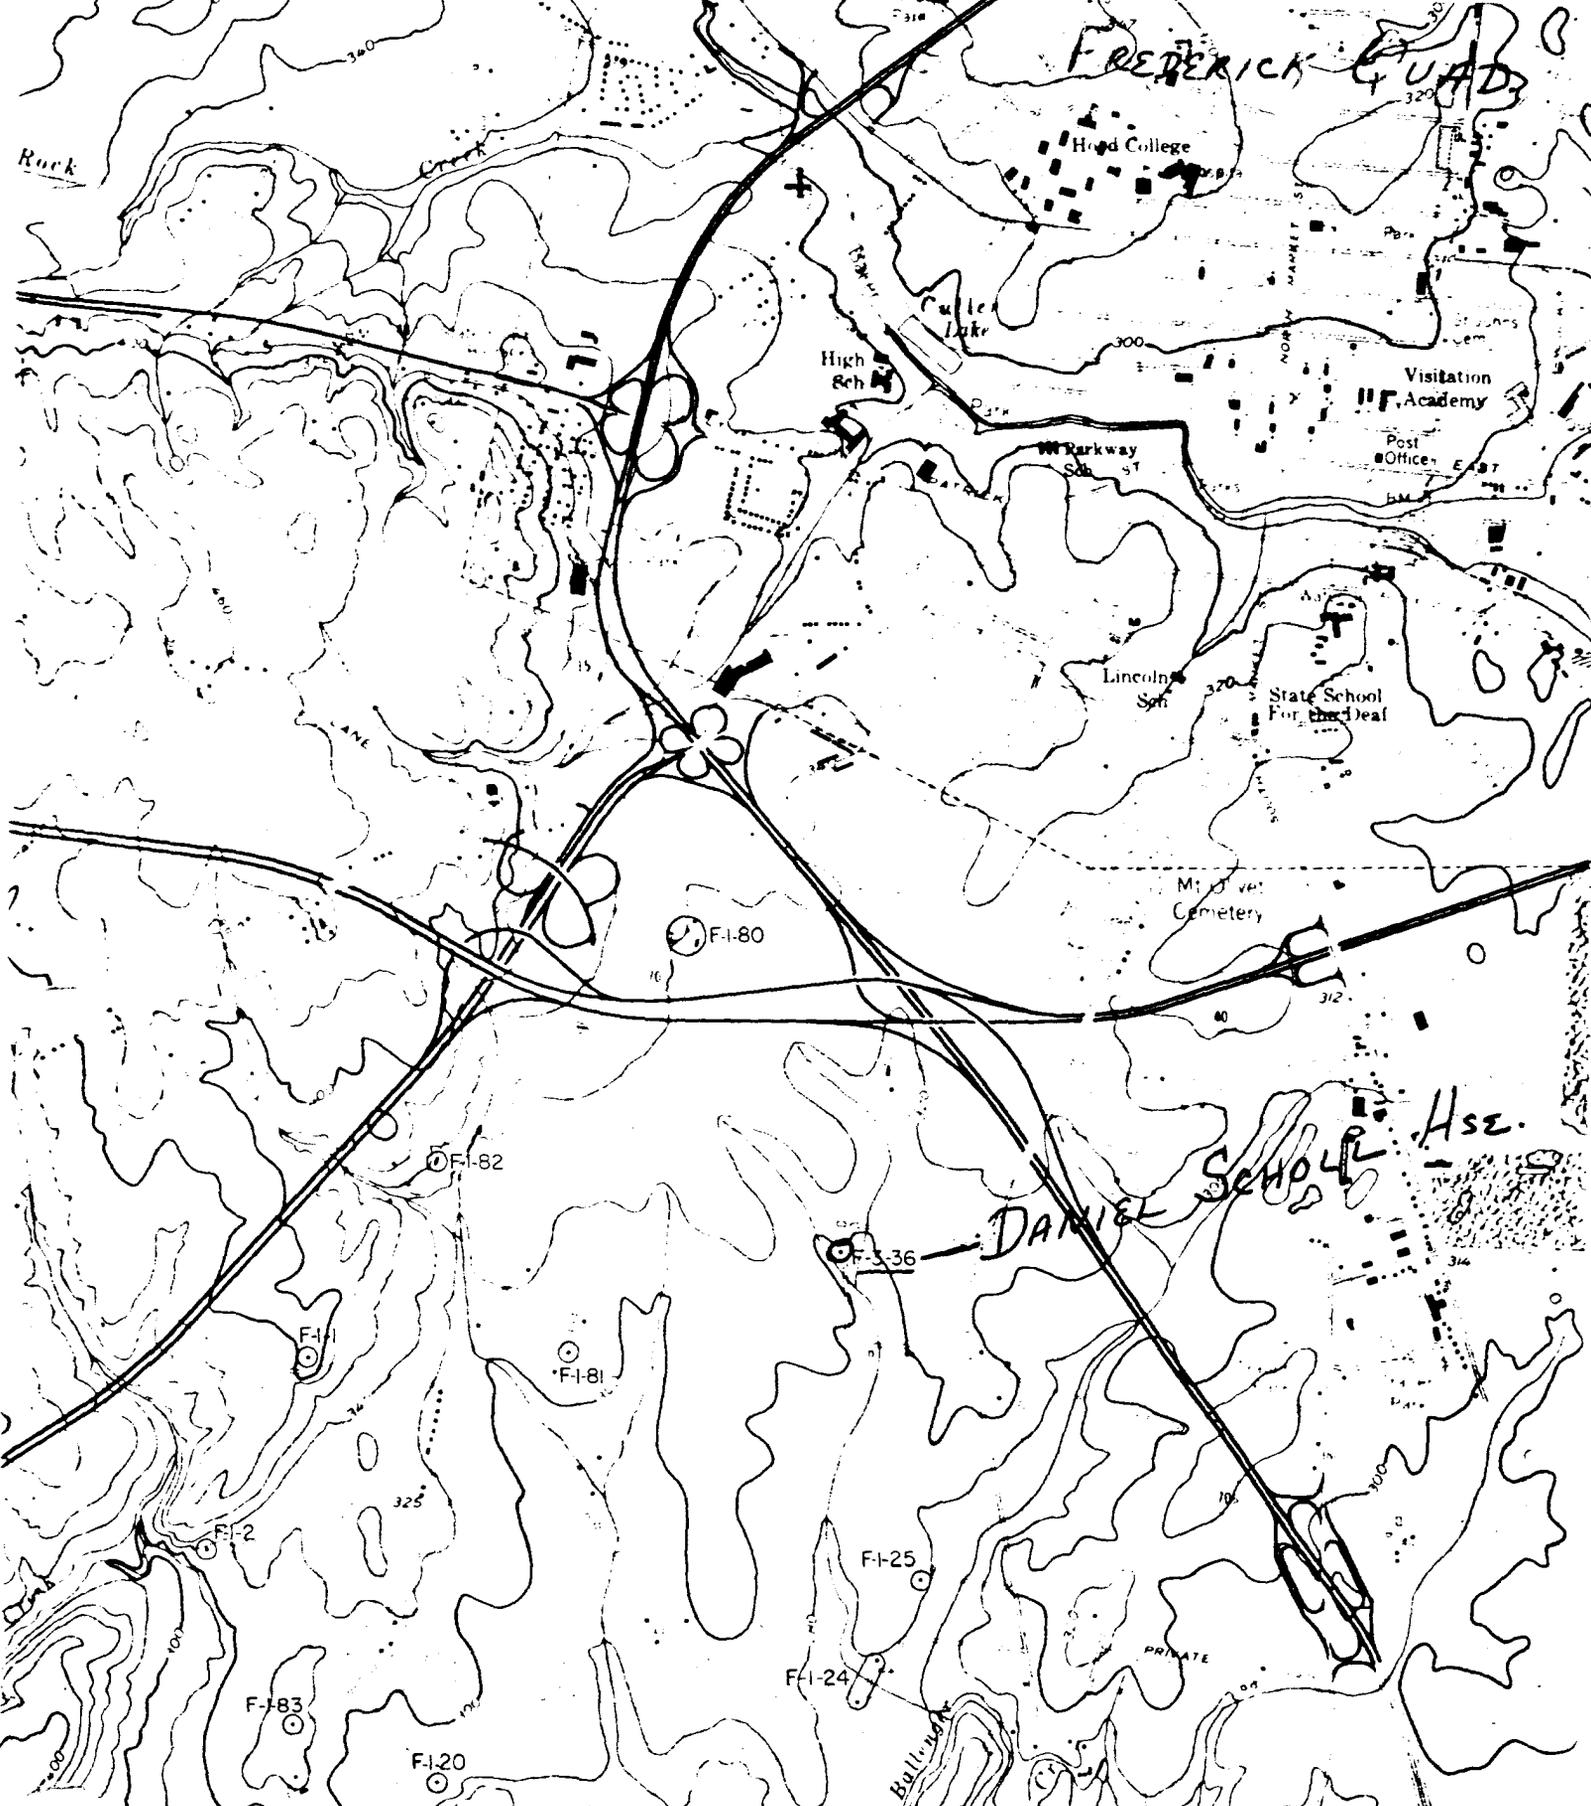



F-3-36 DANIEL SCHOLL  
House

W/5 BALLENGER  
CREEK PIKE

CREW 4/80

SOUTH ELEVATION