

G-II-C-098

C. 1880

Bruce O. Yommer House
Jennings
Private

This two-story vertical-plank farmhouse faces west on the side of a hill. The cellar is exposed along the west side or facade. The three-bay wide by two bay deep structure includes a one-bay-deep gabled ell along the rear. Shed-roofed porches cover the facade of the main block, and shelter entrances on the north and south sides of the addition. Bruce O. Yommer has lived in this house for all of his 62 years. During this time the house has changed very little.

INVENTORY FORM FOR STATE HISTORIC SITES SURVEY

1 NAME

HISTORIC

AND/OR COMMON

Bruce O. Yommer House

2 LOCATION

STREET & NUMBER

Bear Hill Rd.

CITY, TOWN

Jennings

— VICINITY OF

CONGRESSIONAL DISTRICT

6th

STATE

Maryland

COUNTY

Garrett County

3 CLASSIFICATION

CATEGORY	OWNERSHIP	STATUS	PRESENT USE
<input type="checkbox"/> DISTRICT	<input type="checkbox"/> PUBLIC	<input checked="" type="checkbox"/> OCCUPIED	<input checked="" type="checkbox"/> AGRICULTURE
<input checked="" type="checkbox"/> BUILDING(S)	<input checked="" type="checkbox"/> PRIVATE	<input type="checkbox"/> UNOCCUPIED	<input type="checkbox"/> MUSEUM
<input type="checkbox"/> STRUCTURE	<input type="checkbox"/> BOTH	<input type="checkbox"/> WORK IN PROGRESS	<input type="checkbox"/> COMMERCIAL
<input type="checkbox"/> SITE	PUBLIC ACQUISITION	ACCESSIBLE	<input type="checkbox"/> EDUCATIONAL
<input type="checkbox"/> OBJECT	<input type="checkbox"/> IN PROCESS	<input type="checkbox"/> YES: RESTRICTED	<input checked="" type="checkbox"/> PRIVATE RESIDENCE
	<input type="checkbox"/> BEING CONSIDERED	<input type="checkbox"/> YES: UNRESTRICTED	<input type="checkbox"/> ENTERTAINMENT
		<input checked="" type="checkbox"/> NO	<input type="checkbox"/> GOVERNMENT
			<input type="checkbox"/> INDUSTRIAL
			<input type="checkbox"/> MILITARY
			<input type="checkbox"/> PARK
			<input type="checkbox"/> RELIGIOUS
			<input type="checkbox"/> SCIENTIFIC
			<input type="checkbox"/> TRANSPORTATION
			<input type="checkbox"/> OTHER

4 OWNER OF PROPERTY

NAME

Bruce O. Yommer

Telephone #:

STREET & NUMBER

Bear Hill Road

CITY, TOWN

Jennings

— VICINITY OF

STATE, zip code

MD

5 LOCATION OF LEGAL DESCRIPTION

COURTHOUSE,
REGISTRY OF DEEDS, ETC.

Garrett County Courthouse

Liber #:

Folio #:

STREET & NUMBER

Third and Alder Streets

CITY, TOWN

Oakland

STATE

Maryland 21550

6 REPRESENTATION IN EXISTING SURVEYS

TITLE

None

DATE

—FEDERAL —STATE —COUNTY —LOCAL

DEPOSITORY FOR
SURVEY RECORDS

CITY, TOWN

STATE

7 DESCRIPTION

CONDITION		CHECK ONE	CHECK ONE
<input type="checkbox"/> EXCELLENT	<input type="checkbox"/> DETERIORATED	<input checked="" type="checkbox"/> UNALTERED	<input checked="" type="checkbox"/> ORIGINAL SITE
<input checked="" type="checkbox"/> GOOD	<input type="checkbox"/> RUINS	<input type="checkbox"/> ALTERED	<input type="checkbox"/> MOVED DATE _____
<input type="checkbox"/> FAIR	<input type="checkbox"/> UNEXPOSED		

DESCRIBE THE PRESENT AND ORIGINAL (IF KNOWN) PHYSICAL APPEARANCE

This two-story vertical-plank farmhouse faces west on the side of a hill. The cellar is exposed along the west side or facade. The three-bay wide by two bay deep structure includes a one-day-deep gabled ell along the rear. Shed-roofed porches cover the facade of the main block, and shelter entrances on the north and south sides of the addition.

The facade's entrance is located slightly north of center. 3/1 windows light the house. Plain flat boards capped by a prominent drip molding frame the openings. The house stands on a stone foundation. Insul-brick sheathes the walls. An exterior brick stove-flue chimney heats either gable end.

The front porch has been enclosed by concrete block at the cellar level. The porch posts are chamfered.

The first floor plan consists of a central boxed stair flanked by a room to either side. On the second floor, a central hall opens into two rooms above either first floor room.

The first floor's north room serves as a kitchen. A fine storage cupboard is built into the northwest corner. Two long, glazed, eight-pane doors are located above two short single-panel doors.

The cellar is whitewashed. Here log joists, hewn on two sides, are visible.

The main house is constructed of vertical planks covered by tongue and groove horizontal boards nailed to the interior. The vertical planks forming the walls are visible in the attic. Interior walls are board partitions. Exposed joists, with no apparent paint or whitewash, are smoke-darkened.

The interior of this house, including the furnishings, has been altered very little.

A small frame barn on a stone foundation is located west of the house.

CONTINUE ON SEPARATE SHEET IF NECESSARY

PERIOD	AREAS OF SIGNIFICANCE -- CHECK AND JUSTIFY BELOW			
<input type="checkbox"/> PREHISTORIC	<input type="checkbox"/> ARCHEOLOGY-PREHISTORIC	<input type="checkbox"/> COMMUNITY PLANNING	<input type="checkbox"/> LANDSCAPE ARCHITECTURE	<input type="checkbox"/> RELIGION
<input type="checkbox"/> 1400-1499	<input type="checkbox"/> ARCHEOLOGY-HISTORIC	<input type="checkbox"/> CONSERVATION	<input type="checkbox"/> LAW	<input type="checkbox"/> SCIENCE
<input type="checkbox"/> 1500-1599	<input type="checkbox"/> AGRICULTURE	<input type="checkbox"/> ECONOMICS	<input type="checkbox"/> LITERATURE	<input type="checkbox"/> SCULPTURE
<input type="checkbox"/> 1600-1699	<input checked="" type="checkbox"/> ARCHITECTURE	<input type="checkbox"/> EDUCATION	<input type="checkbox"/> MILITARY	<input type="checkbox"/> SOCIAL/HUMANITARIAN
<input type="checkbox"/> 1700-1799	<input type="checkbox"/> ART	<input type="checkbox"/> ENGINEERING	<input type="checkbox"/> MUSIC	<input type="checkbox"/> THEATER
<input checked="" type="checkbox"/> 1800-1899	<input type="checkbox"/> COMMERCE	<input type="checkbox"/> EXPLORATION/SETTLEMENT	<input type="checkbox"/> PHILOSOPHY	<input type="checkbox"/> TRANSPORTATION
<input checked="" type="checkbox"/> 1900-	<input type="checkbox"/> COMMUNICATIONS	<input type="checkbox"/> INDUSTRY	<input type="checkbox"/> POLITICS/GOVERNMENT	<input type="checkbox"/> OTHER (SPECIFY)
		<input type="checkbox"/> INVENTION		

SPECIFIC DATES c. 1880

BUILDER/ARCHITECT

STATEMENT OF SIGNIFICANCE

Bruce O. Yommer has lived in this house for all of his 62 years. During this time the house has changed very little. Mr. Yommer's parents owned the house before him. He believes a man named Bender built the house.

The building's exposed joists and board walls are rare survivors, showing the original interior appearance of a plank house. Changes such as plastered ceilings and plastered, papered, or panelled walls usually obscure the original features of such houses. It is the natural evolution of plank houses to receive additional layers of materials, on both the interior and exterior as the owner's fortunes permit

9 MAJOR BIBLIOGRAPHICAL REFERENCES

CONTINUE ON SEPARATE SHEET IF NECESSARY

10 GEOGRAPHICAL DATA

ACREAGE OF NOMINATED PROPERTY _____

VERBAL BOUNDARY DESCRIPTION

LIST ALL STATES AND COUNTIES FOR PROPERTIES OVERLAPPING STATE OR COUNTY BOUNDARIES

STATE COUNTY

STATE COUNTY

11 FORM PREPARED BY

NAME / TITLE

Merry Stinson, Architectural Historian

ORGANIZATION

Maryland Historical Trust/Bureau of Mines

DATE

July 1981

STREET & NUMBER

Shaw House, 21 State Circle

TELEPHONE

301-269-2438

CITY OR TOWN

Annapolis


STATE

Maryland 21401

The Maryland Historic Sites Inventory was officially created by an Act of the Maryland Legislature, to be found in the Annotated Code of Maryland, Article 41, Section 181 KA, 1974 Supplement.

The Survey and Inventory are being prepared for information and record purposes only and do not constitute any infringement of individual property rights.

RETURN TO: Maryland Historical Trust
The Shaw House, 21 State Circle
Annapolis, Maryland 21401
(301) 267-1438

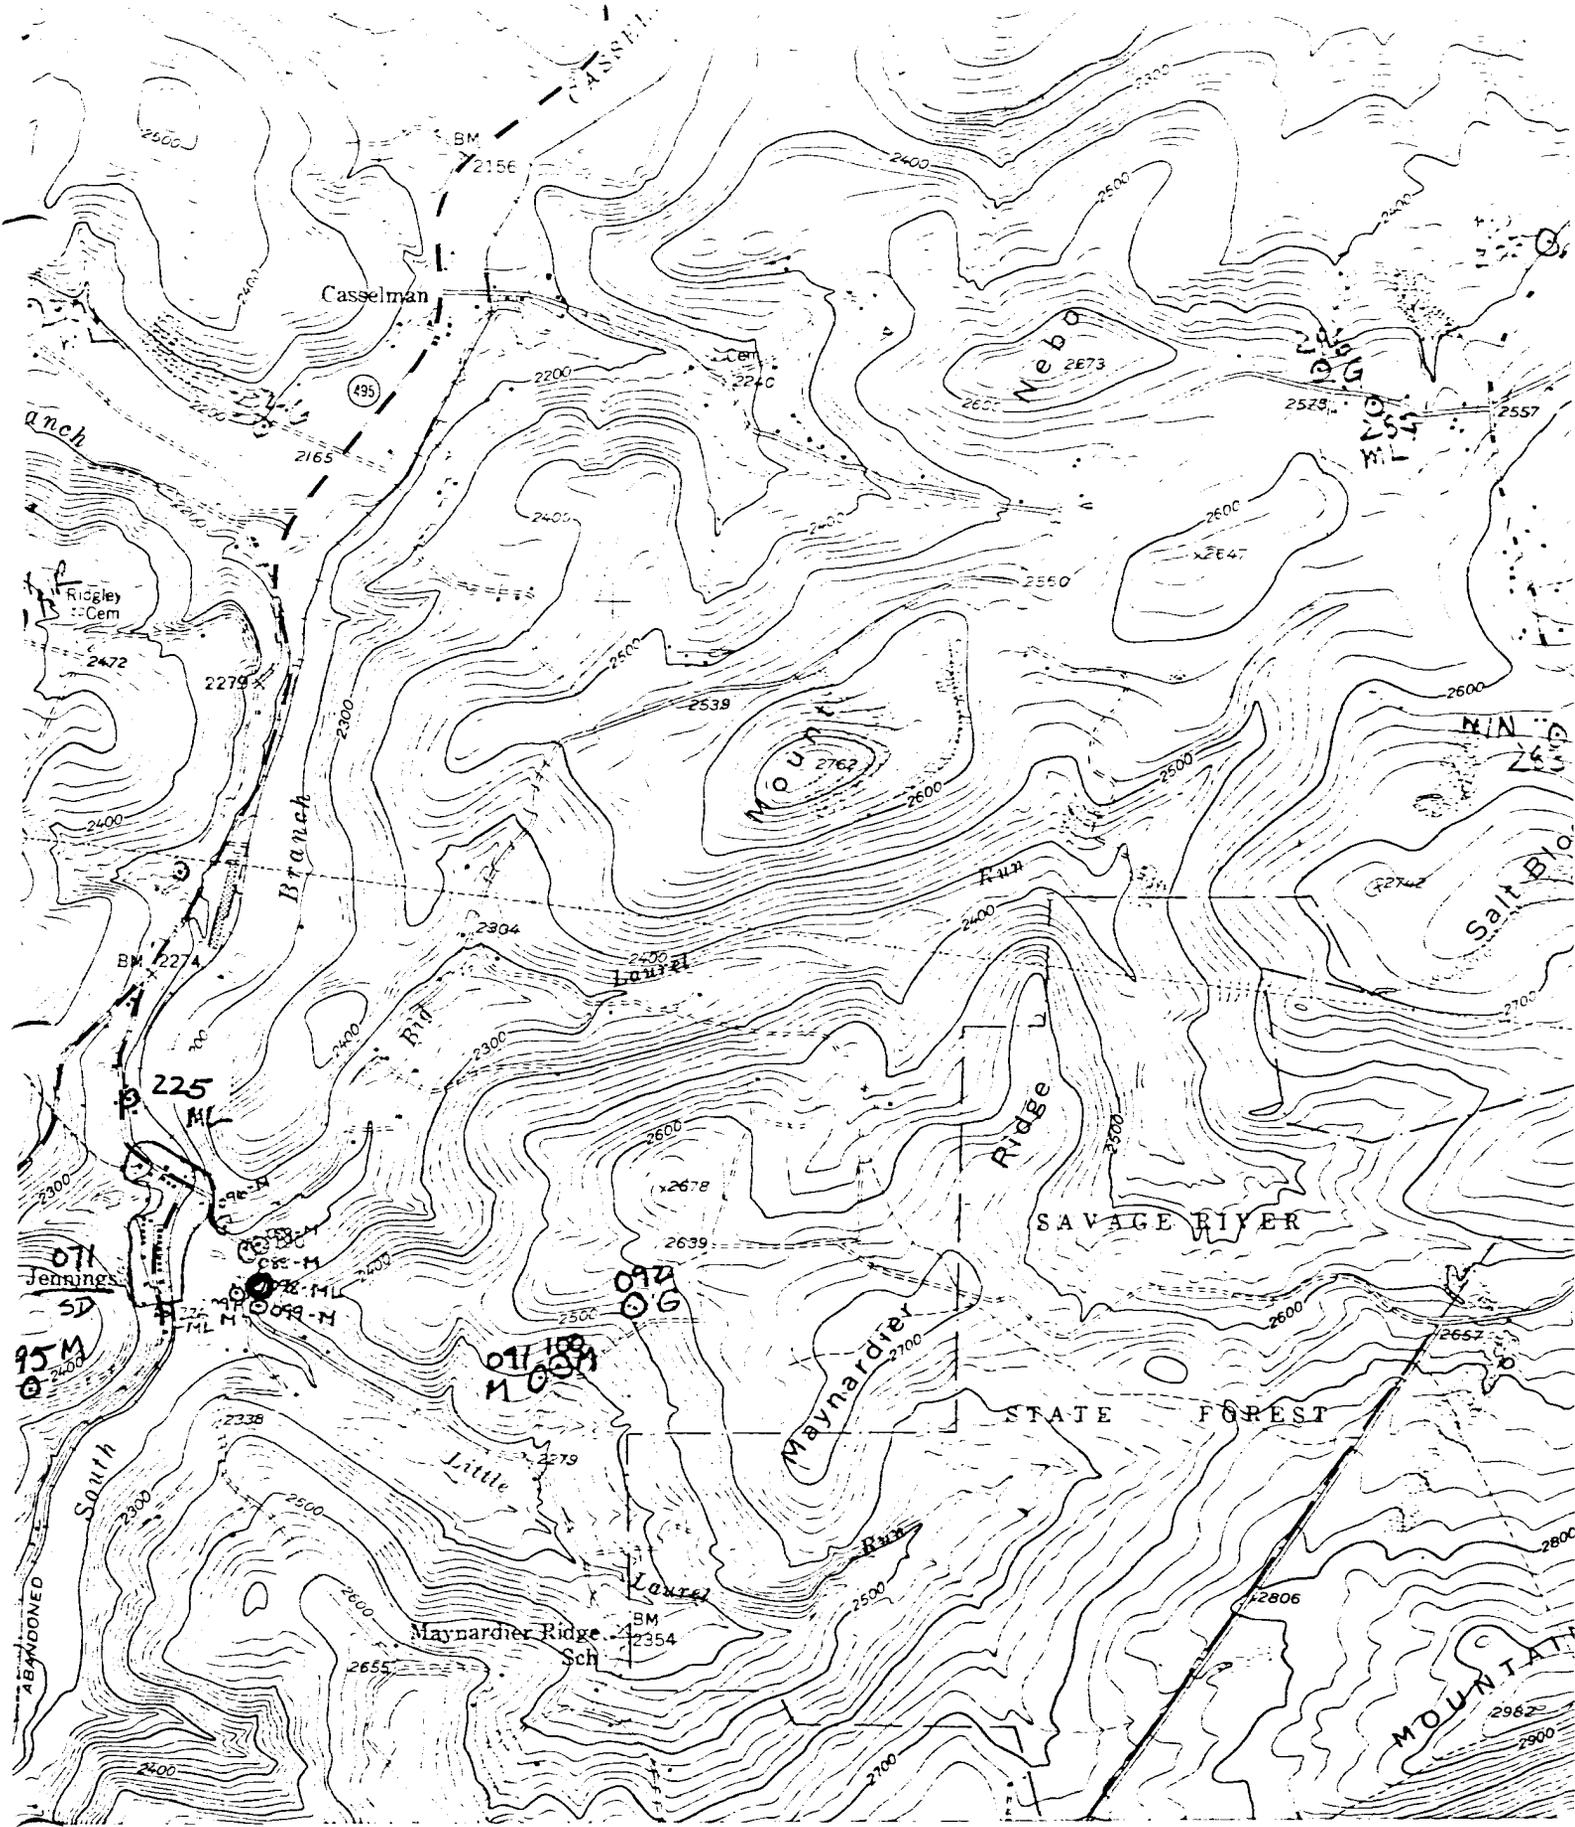

Grantsville; MD-PA
 USGS 7.5 Minute Series
 Scale 1:24,000
 1946; photorevised 1974

G-II-C-098
 Bruce O. Yommer House
 Bear Hill Road
 Jennings



G-II-C-098

Bruce O. Yommer House

Garrett Co. MD

Photo: M. Stinson 4 Sept. 1980

Facade W elev. S elev.



G-II-C-098

Bruce O. Yommer House

Garrett Co. MD

Photo: M. Stinson 4 Sept 1980

N elev.