

Ho-332
Oliver Viaduct
Ellicott City
Private

circa 1830

Named for Robert Oliver, one of the original founders of the Baltimore and Ohio Railroad, this viaduct was initially a stout, triple arch structure. It remained in service until 1868, when two of the arches were removed, a pier left in the middle of the highway and metal spans installed. Today a single original stone arch remains south of the Old Frederick Turnpike.

MARYLAND HISTORICAL TRUST

Ho-332
Dist 2
MAGI #1403323420

INVENTORY FORM FOR STATE HISTORIC SITES SURVEY

1 NAME

HISTORIC Oliver Viaduct

AND/OR COMMON

2 LOCATION

STREET & NUMBER Oliver Viaduct and Baltimore Fredericktown Turnpike

CITY, TOWN Ellicott City VICINITY OF CONGRESSIONAL DISTRICT 6th

STATE Maryland COUNTY Howard

3 CLASSIFICATION

CATEGORY	OWNERSHIP	STATUS	PRESENT USE
<input type="checkbox"/> DISTRICT	<input type="checkbox"/> PUBLIC	<input type="checkbox"/> OCCUPIED	<input type="checkbox"/> AGRICULTURE <input type="checkbox"/> MUSEUM
<input type="checkbox"/> BUILDING(S)	<input checked="" type="checkbox"/> PRIVATE	<input type="checkbox"/> UNOCCUPIED	<input type="checkbox"/> COMMERCIAL <input type="checkbox"/> PARK
<input checked="" type="checkbox"/> STRUCTURE	<input type="checkbox"/> BOTH	<input type="checkbox"/> WORK IN PROGRESS	<input type="checkbox"/> EDUCATIONAL <input type="checkbox"/> PRIVATE RESIDENCE
<input type="checkbox"/> SITE	PUBLIC ACQUISITION	ACCESSIBLE	<input type="checkbox"/> ENTERTAINMENT <input type="checkbox"/> RELIGIOUS
<input type="checkbox"/> OBJECT	<input type="checkbox"/> IN PROCESS	<input checked="" type="checkbox"/> YES: RESTRICTED	<input type="checkbox"/> GOVERNMENT <input type="checkbox"/> SCIENTIFIC
	<input type="checkbox"/> BEING CONSIDERED	<input type="checkbox"/> YES: UNRESTRICTED	<input type="checkbox"/> INDUSTRIAL <input checked="" type="checkbox"/> TRANSPORTATION
		<input type="checkbox"/> NO	<input type="checkbox"/> MILITARY <input type="checkbox"/> OTHER

4 OWNER OF PROPERTY

NAME B and O Railroad Telephone #: 237-2313

STREET & NUMBER 2 North Charles Street Attn: G.C. Totty

CITY, TOWN Baltimore VICINITY OF Maryland STATE, zip code 21201

5 LOCATION OF LEGAL DESCRIPTION

COURTHOUSE, Tax Map 25-A Liber #: Folio #:
REGISTRY OF DEEDS, ETC. Hall of Records

STREET & NUMBER Howard County Court House

CITY, TOWN Ellicott City STATE Maryland

6 REPRESENTATION IN EXISTING SURVEYS

TITLE Howard County Historic Sites Inventory

DATE 1977 FEDERAL STATE COUNTY LOCAL

DEPOSITORY FOR SURVEY RECORDS Maryland Historical Trust

CITY, TOWN 21 State Circle, Annapolis STATE Maryland

7 DESCRIPTION

CONDITION		CHECK ONE	CHECK ONE
<input type="checkbox"/> EXCELLENT	<input type="checkbox"/> DETERIORATED	<input type="checkbox"/> UNALTERED	<input checked="" type="checkbox"/> ORIGINAL SITE
<input checked="" type="checkbox"/> GOOD	<input type="checkbox"/> RUINS	<input checked="" type="checkbox"/> ALTERED	<input type="checkbox"/> MOVED DATE <u>1830</u>
<input type="checkbox"/> FAIR	<input type="checkbox"/> UNEXPOSED		

DESCRIBE THE PRESENT AND ORIGINAL (IF KNOWN) PHYSICAL APPEARANCE

The Oliver Viaduct which supports the B&O railroad track across the Baltimore National Pike originally featured three centered arches which supported the load and weight of the trains passing above. Today only one remains, the other two have been replaced by steel girder beams spanning the width of the Baltimore Pike which enters Ellicott City over a modern concrete bridge. Concrete abutments rise from a concrete base. Walls for the steel brackets which hold the spanning steel beams are laid in ashlar granite which is proportionally scaled from top to bottom.

The remaining original arch is located just north of the railroad station and spans the Tiber River which runs into the Patapsco at this point. A concrete cap has been placed along the top of the viaduct. The interior walls of the arched vault stand on a ashlar granite base which projects outward some six inches. The walls on either side of the vault are constructed of proportionally scaled granite blocks. The base stone of the arch is cut in such a way as to form a kind of interior cornice on each side of the vault from which the arch springs. The stones which form the stone lintels of the arch are cut to fit into the stone masonry. The arch is held by a tall granite keystone. Stone is rusticated up to the base of the arch in the interior vault.

West Elevation

The west elevation of the bridge features a granite pilaster on each side of the bridge which meets the terminating line of the corbeled granite block initiating the arch of the viaduct.

An iron railing runs from the southeast corner of the Patapsco Hotel to a wooden fence which is attached to the northeast corner of the railroad terminus. A sign hangs from the center of the bridge reading: ELLICOTT CITY: First terminus of the BALTIMORE AND OHIO RAILROAD 1831.

8 SIGNIFICANCE

PERIOD	AREAS OF SIGNIFICANCE -- CHECK AND JUSTIFY BELOW				
<input type="checkbox"/> PREHISTORIC	<input type="checkbox"/> ARCHEOLOGY-PREHISTORIC	<input type="checkbox"/> COMMUNITY PLANNING	<input type="checkbox"/> LANDSCAPE ARCHITECTURE	<input type="checkbox"/> RELIGION	
<input type="checkbox"/> 1400-1499	<input type="checkbox"/> ARCHEOLOGY-HISTORIC	<input type="checkbox"/> CONSERVATION	<input type="checkbox"/> LAW	<input type="checkbox"/> SCIENCE	
<input type="checkbox"/> 1500-1599	<input type="checkbox"/> AGRICULTURE	<input type="checkbox"/> ECONOMICS	<input type="checkbox"/> LITERATURE	<input type="checkbox"/> SCULPTURE	
<input type="checkbox"/> 1600-1699	<input checked="" type="checkbox"/> ARCHITECTURE	<input type="checkbox"/> EDUCATION	<input type="checkbox"/> MILITARY	<input type="checkbox"/> SOCIAL/HUMANITARIAN	
<input type="checkbox"/> 1700-1799	<input type="checkbox"/> ART	<input checked="" type="checkbox"/> ENGINEERING	<input type="checkbox"/> MUSIC	<input type="checkbox"/> THEATER	
<input checked="" type="checkbox"/> 1800-1899	<input type="checkbox"/> COMMERCE	<input type="checkbox"/> EXPLORATION/SETTLEMENT	<input type="checkbox"/> PHILOSOPHY	<input checked="" type="checkbox"/> TRANSPORTATION	
<input type="checkbox"/> 1900-	<input type="checkbox"/> COMMUNICATIONS	<input type="checkbox"/> INDUSTRY	<input type="checkbox"/> POLITICS/GOVERNMENT	<input type="checkbox"/> OTHER (SPECIFY)	
		<input type="checkbox"/> INVENTION			

SPECIFIC DATES 1830

BUILDER/ARCHITECT

STATEMENT OF SIGNIFICANCE

On November 14, 1828 the Board of Directors of the Baltimore and Ohio Railroad by resolution decided to exclude wooden bridges on the "First Division" (the original 12-mile stretch, between Baltimore and Ellicott City). Accordingly, all such bridges were made of stone such as the stone arch viaduct built at Ilchester, ten miles west of Baltimore and the Oliver Viaduct at Ellicott City, twelve miles west of Baltimore.

On August 4, 1830, the important Oliver Viaduct was formally opened to traffic. On Saturday, August 28, 1830 the Tom Thumb drew Mr. Robert Oliver, President Thomas and the other directors of the Baltimore and Ohio Railroad to the ceremonies at Ellicotts Mills. The passengers, twenty-six men, were in a car pushed ahead of the locomotive.

Initially a stout triple arch structure, the Oliver Viaduct remained in service until 1868, when two of the arches were removed, a pier left in the middle of the high way and metal spans installed. In 1890 and 1911 replacements were again made. Today a single original stone arch remains south of the Old Frederick Turnpike.

The Oliver Viaduct was named for Robert Oliver, one of some twenty-five outstanding citizens who formed a committee to prepare the formal application to the Legislature of Maryland

for an act incorporating a joint stock company to be styled "The Baltimore and Ohio Railway Company," and clothing such company with all the powers necessary to the construction of a railroad, with two or more sets of rails, from the city of Baltimore to the Ohio River.¹

The following interesting account of Mr. Oliver was written by Mr. Latrobe in describing the founders of the B&O as they rode out to the gorge of the Patapsco to inspect the route of the railroad:

First came Mr. Robert Oliver, mounted as should be the proprietor of Harewood and the leader of the hunt in the necks of the Patapsco-a grand looking man, far advanced in years, his few remaining locks snow-white, but with all the vitality and vigor of youth. Straight as an arrow, broad-chested and

¹ Hungerford, Edward. The Story of the Baltimore and Ohio Railroad. New York, 1928 Vol.1, 25.

with the seat of a solidier in a saddle; frank and joyous in his manner, his very voice was inspiration, so cheerful and so resonant - the impersonation of the "fine Old English gentleman," all of the olden time. He went at the gap (left by the contractors in the construction of the grade of the railroad) carelessly and gracefully; and when across stood in his stirrups and laughed at the hesitation of those who were to follow. If ever the title of "merchant prince" fitted any one it was Mr. Robert Oliver.²

One graceful arch remains of the Oliver Viaduct, indicating the fine stone work and detail involved in its construction.

Significant architecturally and historically, the remaining arch should be placed on the National Register of Historic structures.

Note: The Oliver Viaduct was the third stone structure built by the B&O railroad, the first being the Carrolton Viaduct over Gwynn Falls and the second, the Patterson Viaduct which spanned the Patapsco River near Ilchester.

² Ibid, Vol. 1, p.55.

9 MAJOR BIBLIOGRAPHICAL REFERENCES

Sloan, A.C. Historical Data - B&O Bridges. Mimeographed paper to Mr. A.N. Knowles. March 5, 1943.

Hungerford, Edward. The Story of the Baltimore and Ohio Railroad. (in Two Volumes) New York. 1928.

CONTINUE ON SEPARATE SHEET IF NECESSARY

10 GEOGRAPHICAL DATA

ACREAGE OF NOMINATED PROPERTY _____

See attachment 1,
Tax Map 25-A

VERBAL BOUNDARY DESCRIPTION

See attachment 1
Tax Map 25-a

LIST ALL STATES AND COUNTIES FOR PROPERTIES OVERLAPPING STATE OR COUNTY BOUNDARIES

STATE	Maryland	COUNTY	Howard
STATE		COUNTY	

11 FORM PREPARED BY

NAME / TITLE

Cleora Barnes Thompson, Archivist

ORGANIZATION

Office of Planning & Zoning-Comprehensive Planning Section 465-5000 x257

DATE

STREET & NUMBER

3450 Court House Drive

TELEPHONE

CITY OR TOWN

Ellicott City


STATE

Maryland

The Maryland Historic Sites Inventory was officially created by an Act of the Maryland Legislature, to be found in the Annotated Code of Maryland, Article 41, Section 181 KA, 1974 Supplement.

The Survey and Inventory are being prepared for information and record purposes only and do not constitute any infringement of individual property rights.

RETURN TO: Maryland Historical Trust
The Shaw House, 21 State Circle
Annapolis, Maryland 21401
(301) 267-1438

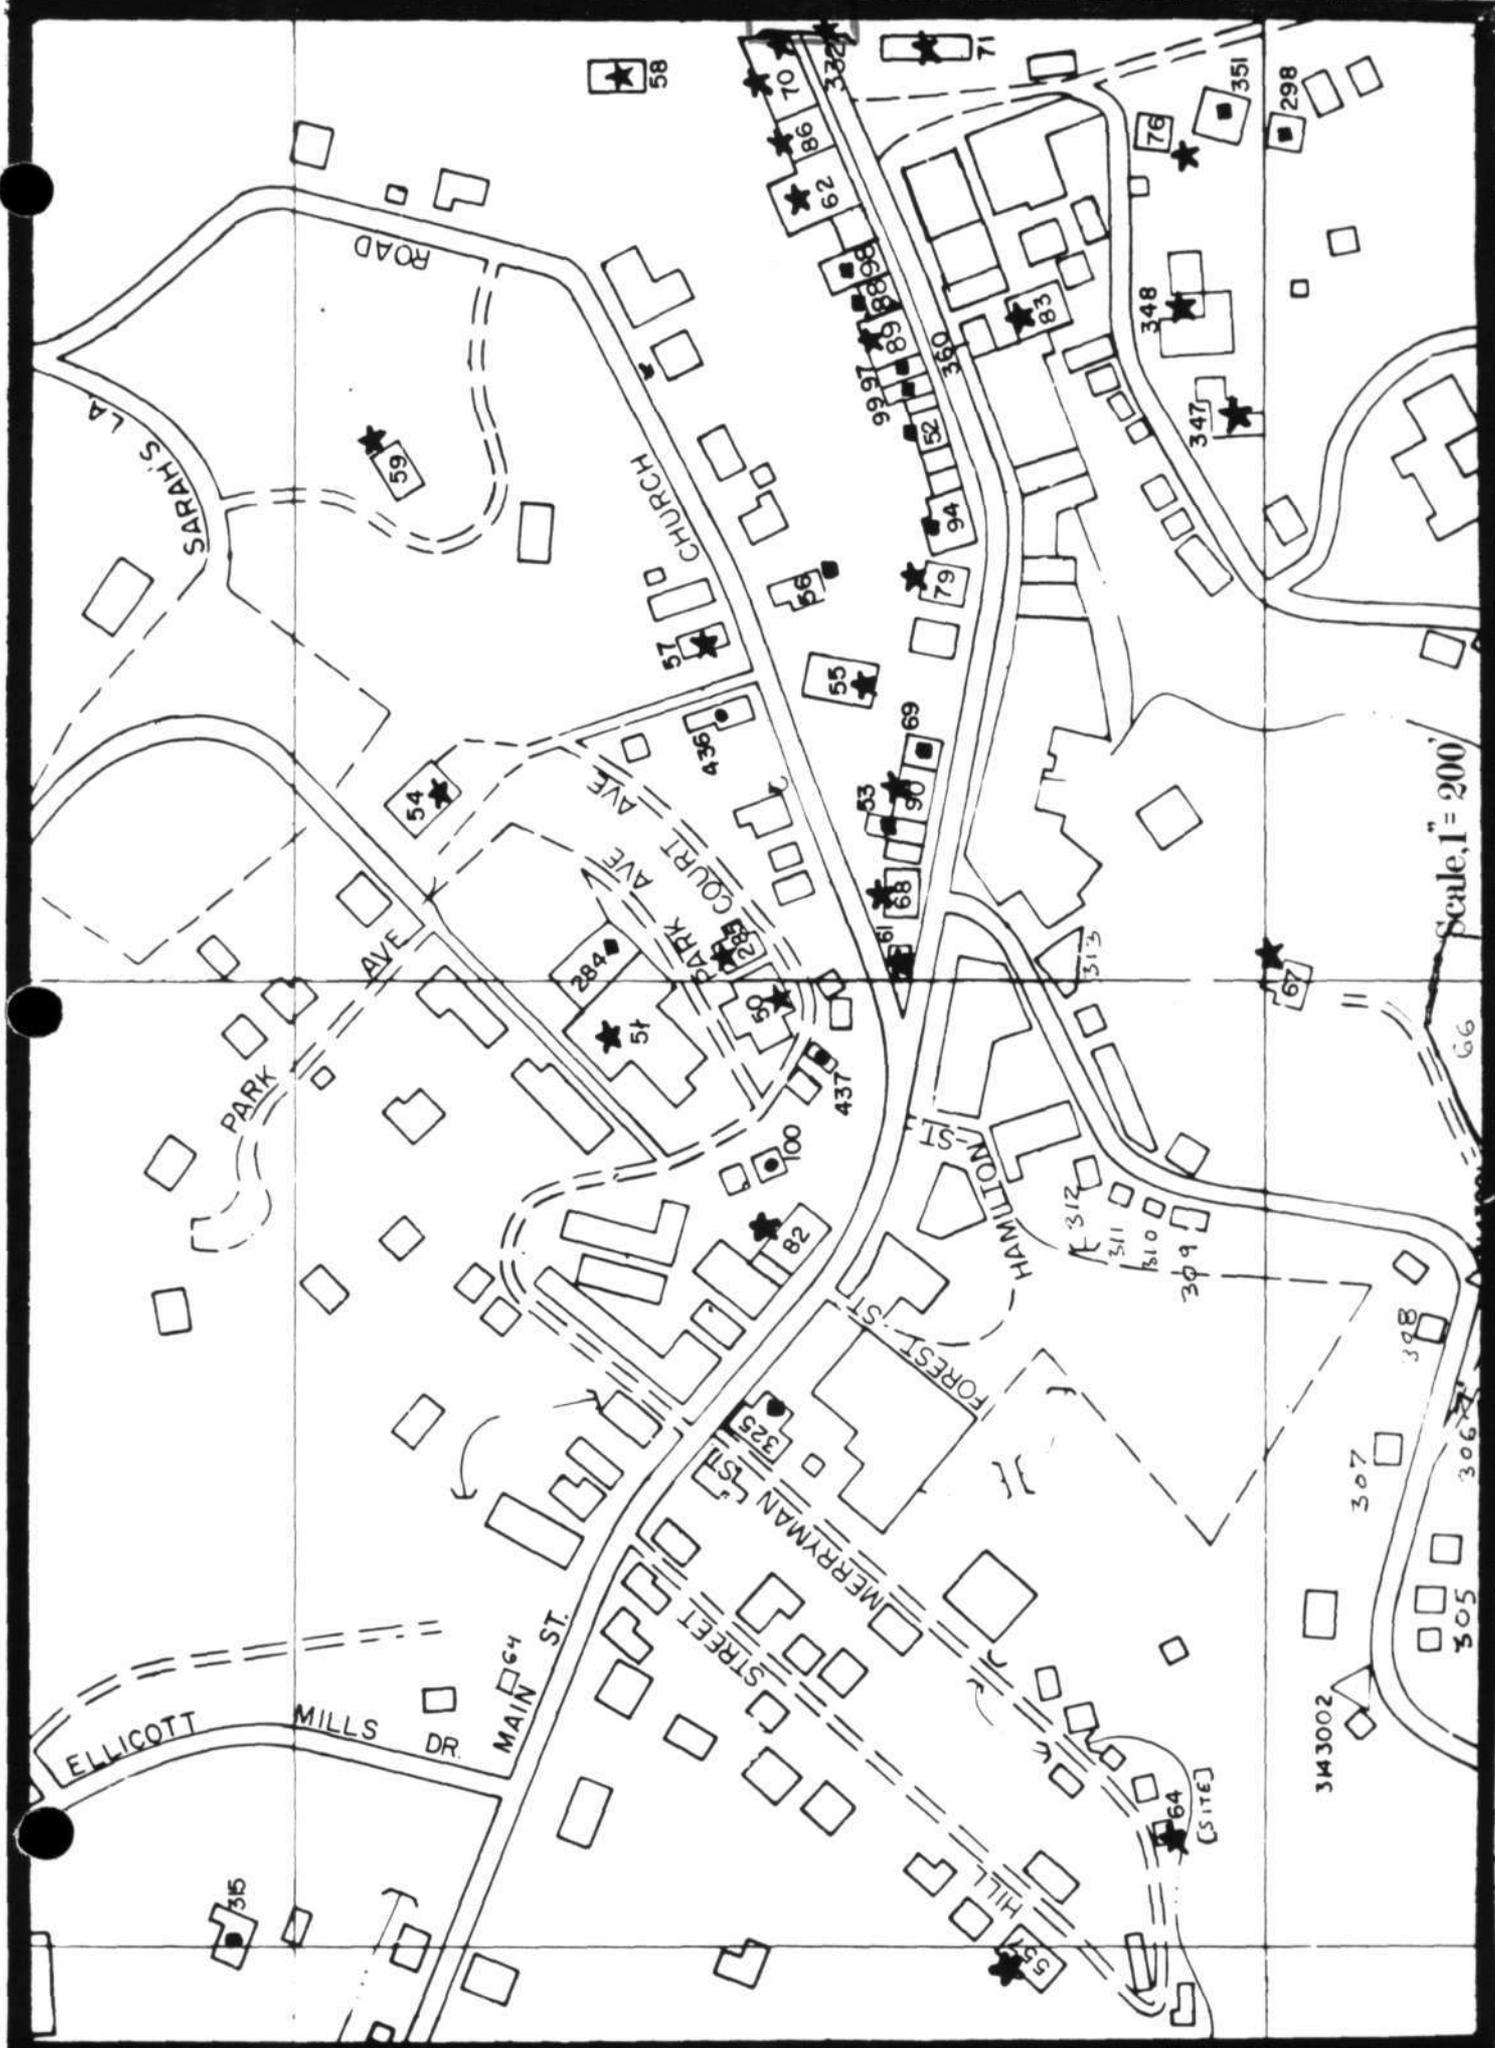

Scale, 1" = 200'



PLAN OF ELLICOTT CITY


HOWARD & BALTIMORE COUNTIES

Scale, 300 feet per inch.
300 600

Explanation.

- indicates Stone building
- " Brick "
- " Frame "
- " Brick or Stone Stable "
- " Frame Stable or shed "

Attachment 2
Ho-332
The Oliver Viaduct
Hopkin's Atlas of 1878
Ellicott City, Maryland

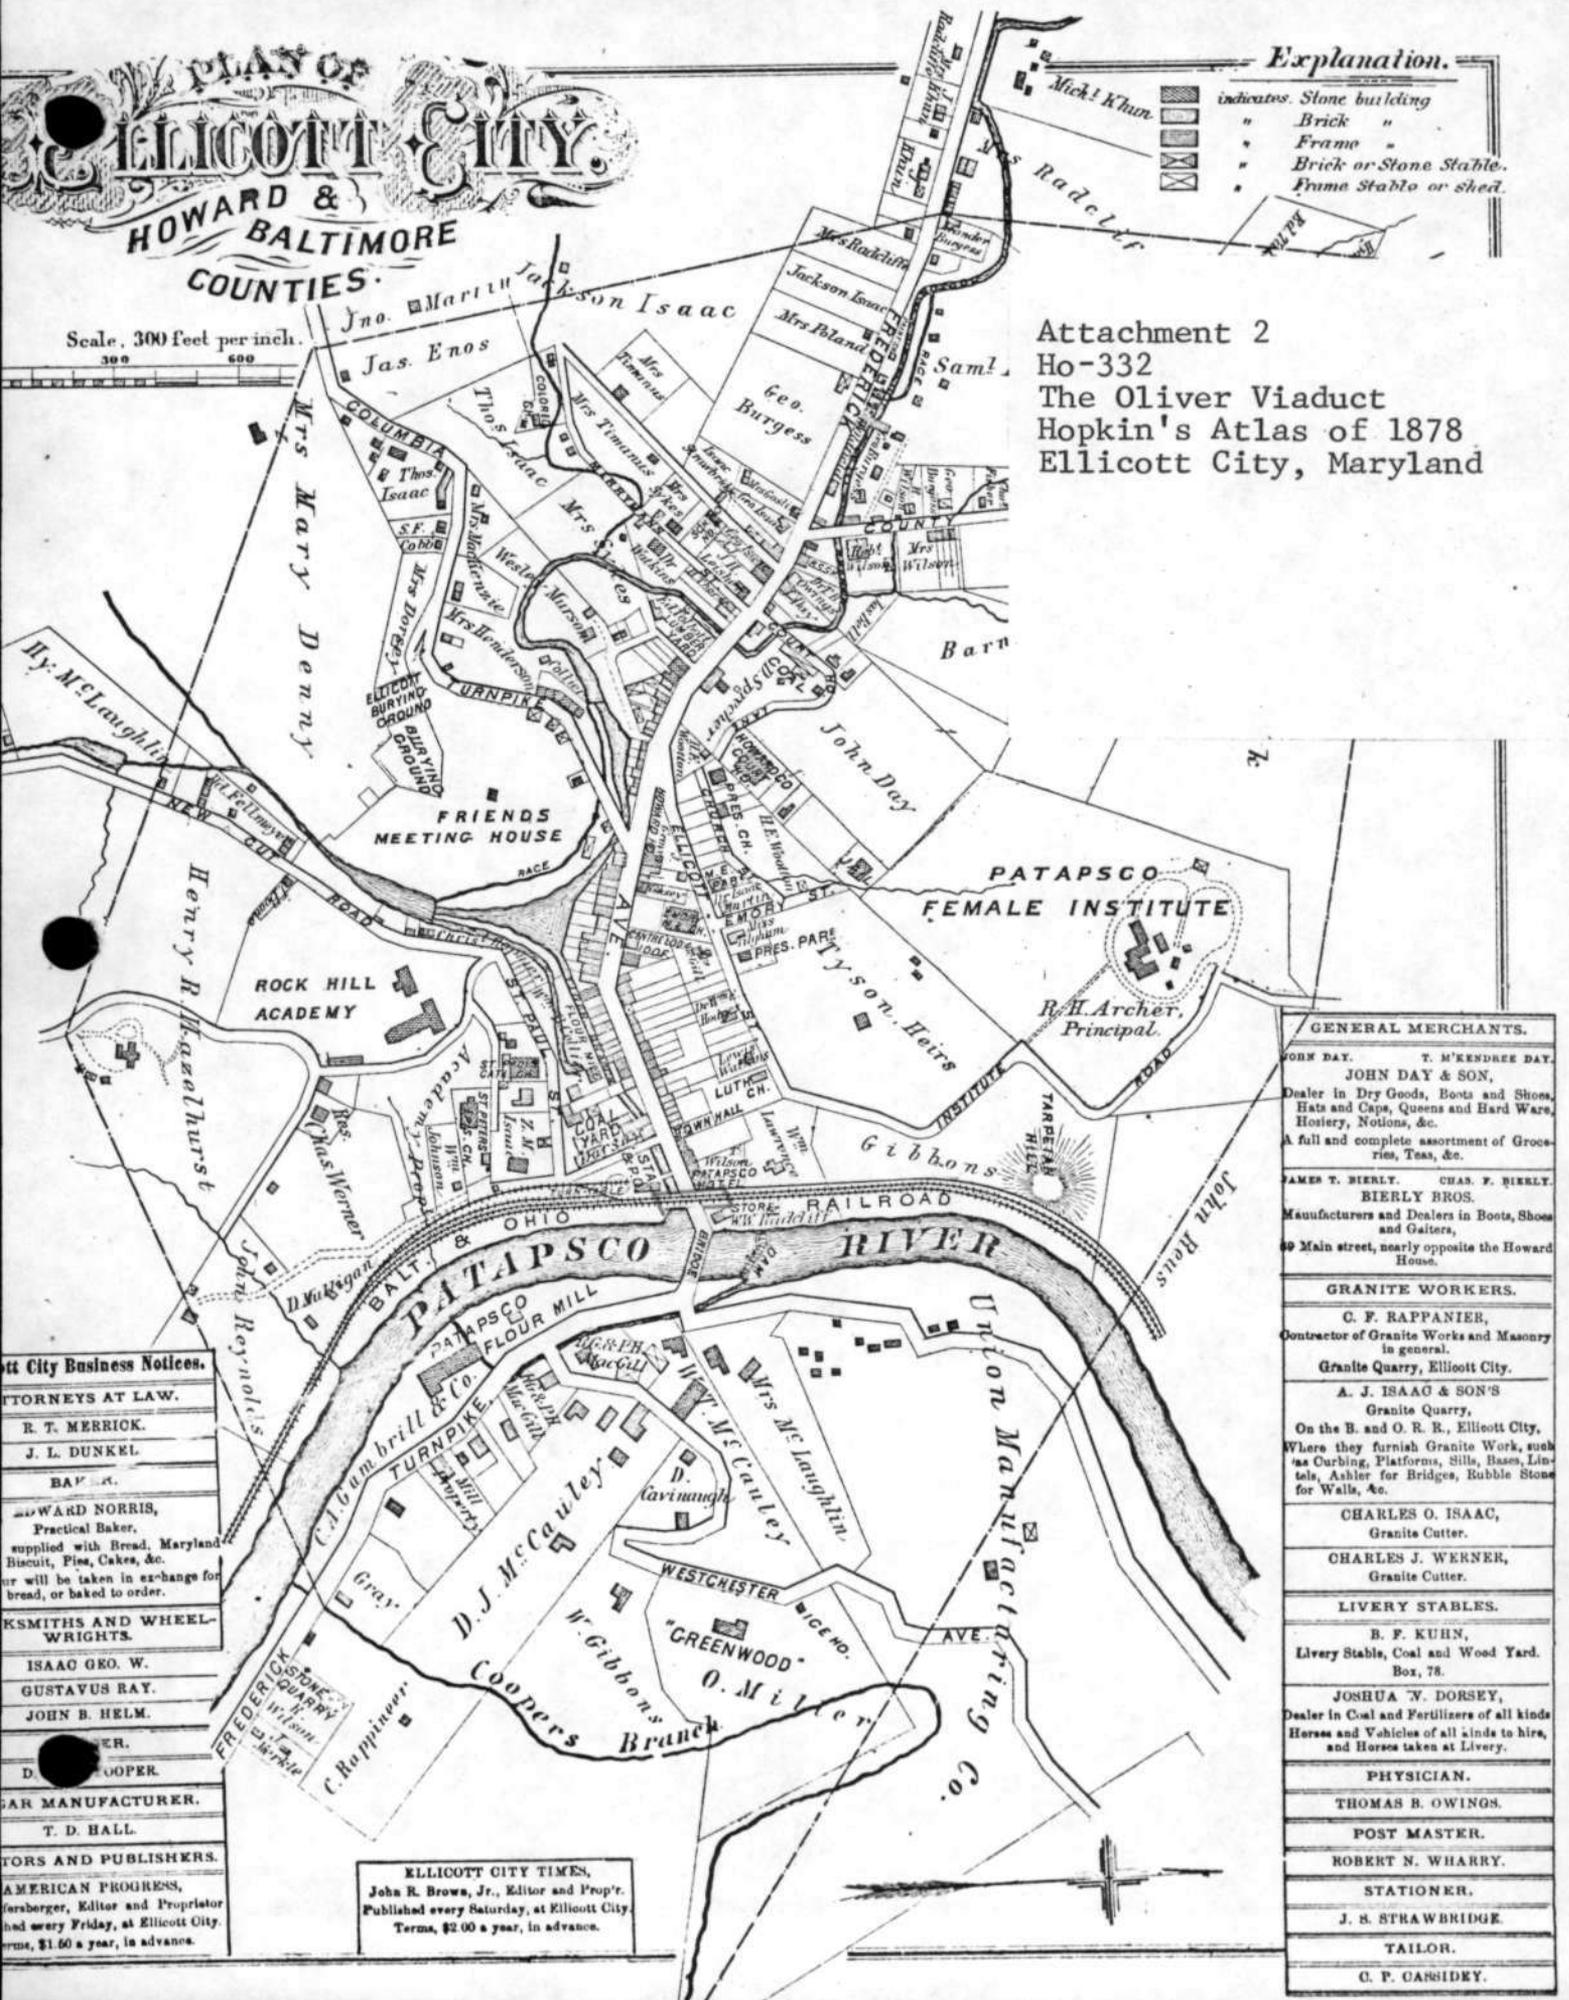

City Business Notices.

ATTORNEYS AT LAW.
R. T. MERRICK.
J. L. DUNKEL.

BAKERS.
WARD NORRIS,
Practical Baker,
supplied with Bread, Maryland
Biscuit, Pies, Cakes, &c.,
our will be taken in exchange for
bread, or baked to order.

**COOPERSMITHS AND WHEEL-
WRIGHTS.**
ISAAC GEO. W.
GUSTAVUS RAY.
JOHN B. HELM.


COOPER.
D. COOPER.

CAR MANUFACTURER.
T. D. HALL.

PRINTERS AND PUBLISHERS.
AMERICAN PROGRESS,
Forsberger, Editor and Proprietor
published every Friday, at Ellicott City.
Terms, \$1.60 a year, in advance.

ELLICOTT CITY TIMES.
John R. Brown, Jr., Editor and Prop'r.
Published every Saturday, at Ellicott City.
Terms, \$2.00 a year, in advance.

GENERAL MERCHANTS.	
JOHN DAY.	T. M'KENDREE DAY.
JOHN DAY & SON, Dealer in Dry Goods, Boots and Shoes, Hats and Caps, Queens and Hard Ware, Hosiery, Notions, &c. A full and complete assortment of Groce- ries, Teas, &c.	
JAMES T. BIERLY.	CHAS. F. BIERLY.
BIERLY BROS. Manufacturers and Dealers in Boots, Shoes and Gaiters, 69 Main street, nearly opposite the Howard House.	
GRANITE WORKERS.	
C. F. RAPPANIER, Contractor of Granite Works and Masonry in general. Granite Quarry, Ellicott City.	
A. J. ISAAC & SON'S Granite Quarry, On the B. and O. R. R., Ellicott City, Where they furnish Granite Work, such as Curbing, Platforms, Sills, Bases, Lin- tels, Ashler for Bridges, Rubble Stone for Walls, &c.	
CHARLES O. ISAAC, Granite Cutter.	
CHARLES J. WERNER, Granite Cutter.	
LIVERY STABLES.	
B. F. KUHN, Livery Stable, Coal and Wood Yard. Box, 78.	
JOSHUA V. DORSEY, Dealer in Coal and Fertilizers of all kinds Horses and Vehicles of all kinds to hire, and Horses taken at Livery.	
PHYSICIAN.	
THOMAS B. OWINGS.	
POST MASTER.	
ROBERT N. WHARRY.	
STATIONER.	
J. S. STRAWBRIDGE.	
TAILOR.	
C. P. CANSIDEY.	

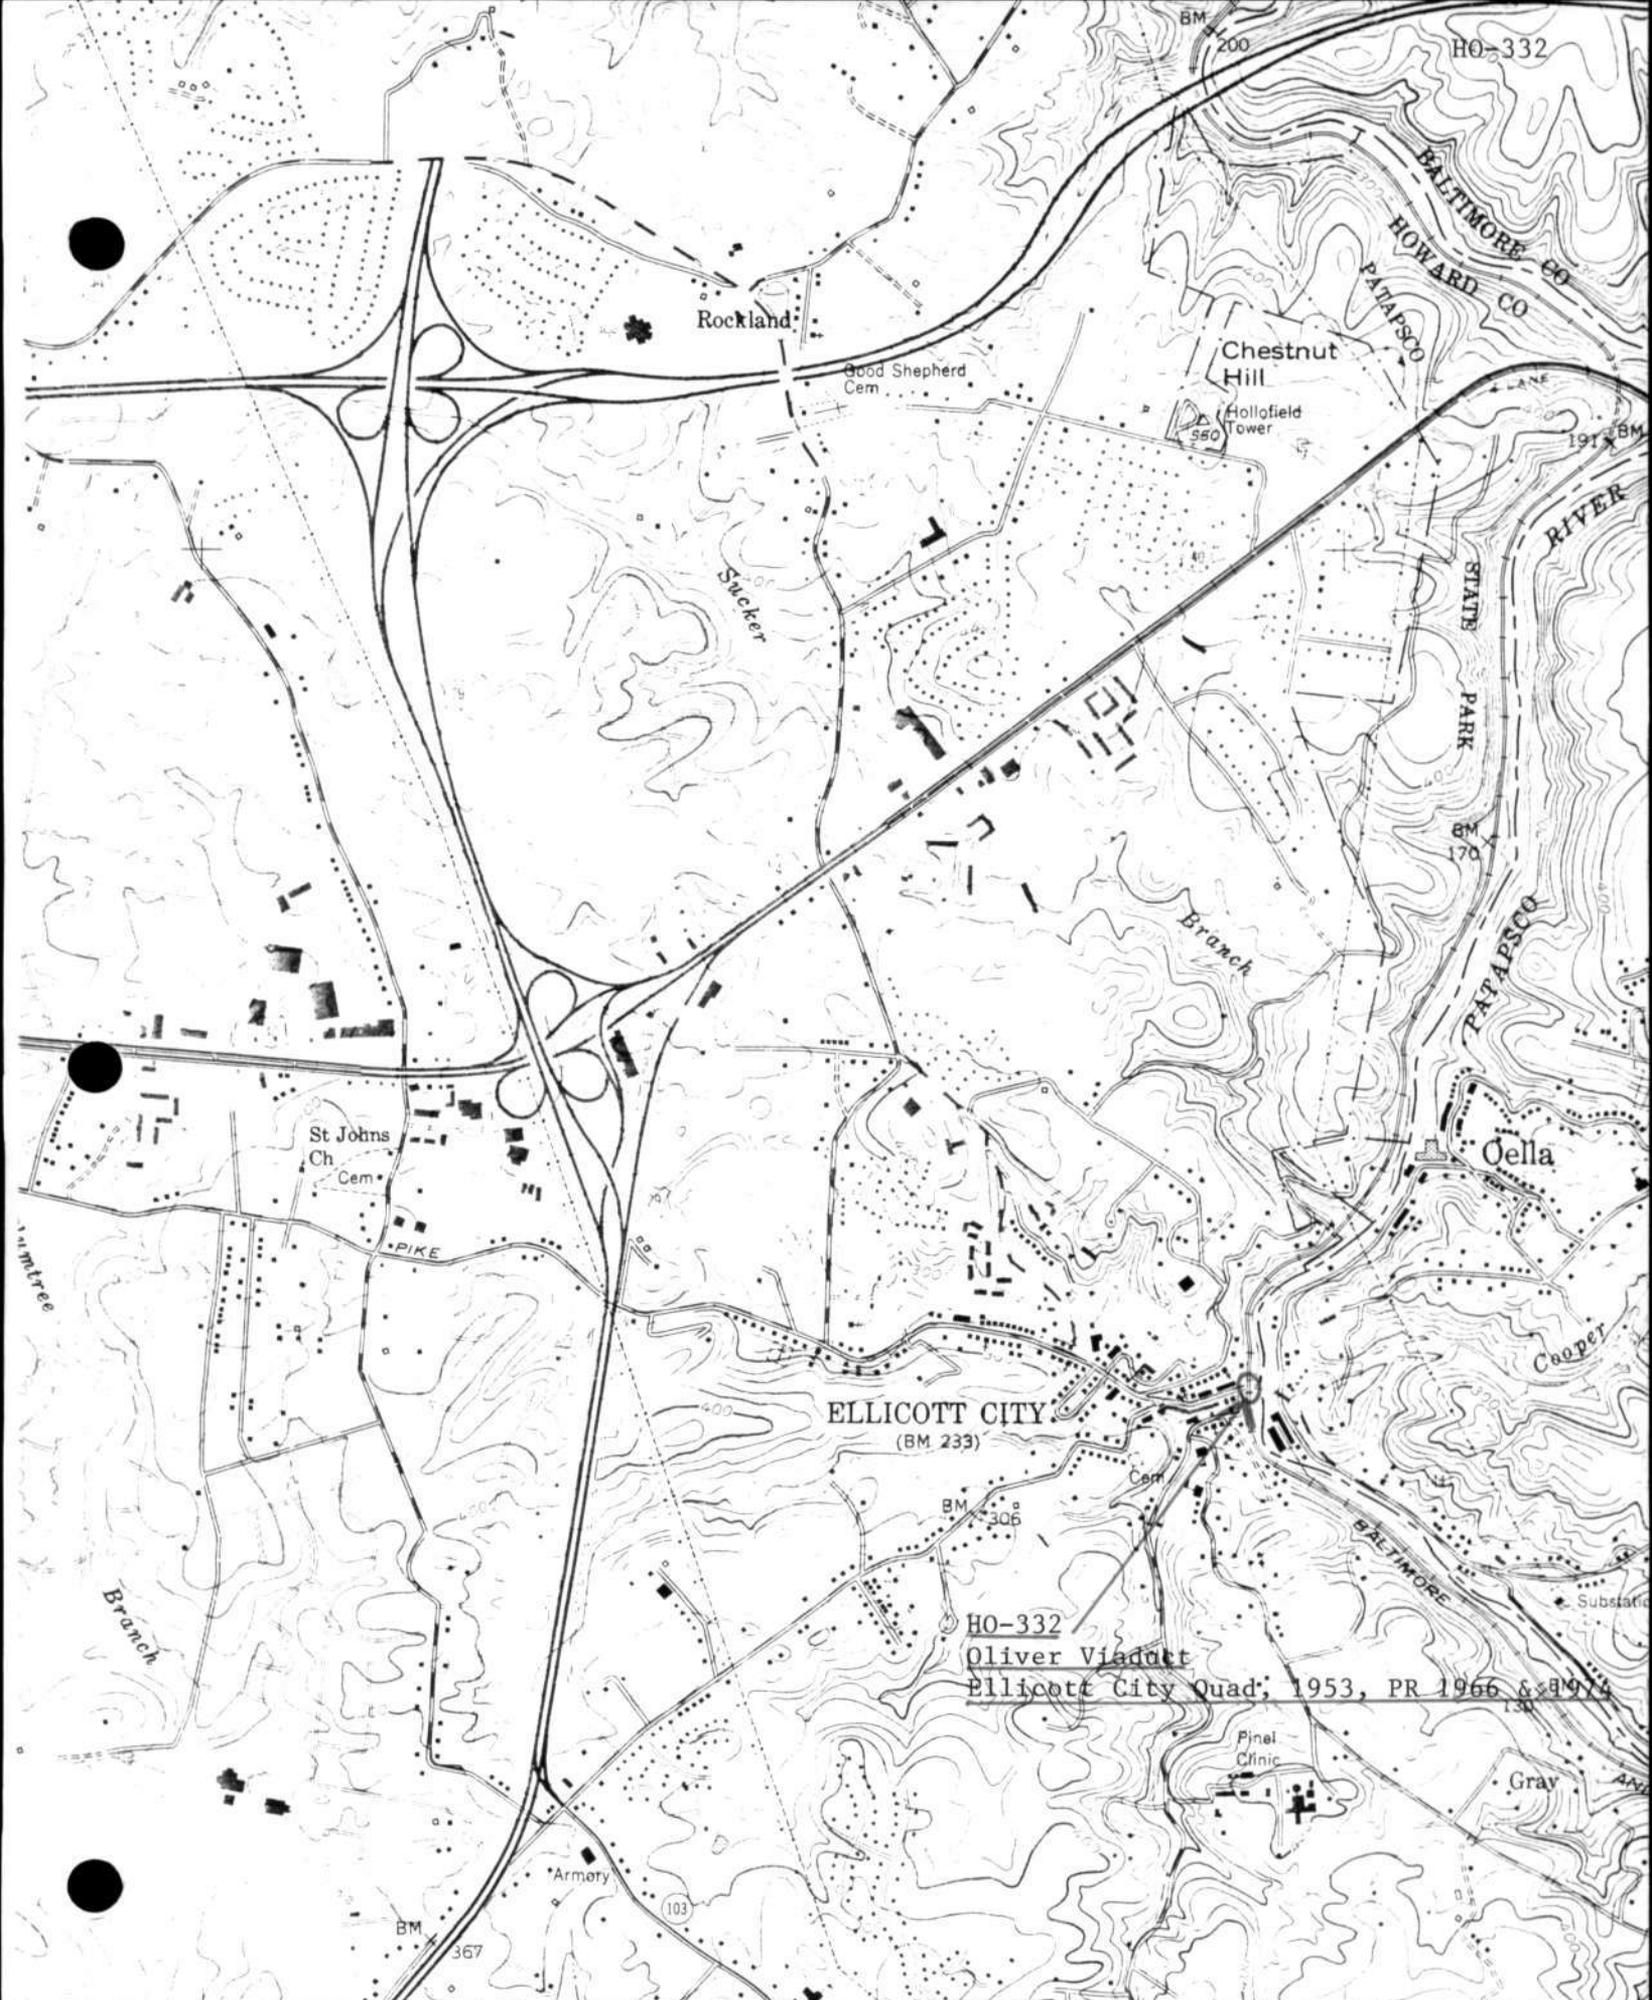

Rockland

Good Shepherd Cem.

Chestnut Hill

Hollofield Tower

Sucker Branch

Branch

St Johns Ch. Cem.

PIKE

Oella

Cooper

ELLICOTT CITY
(BM 233)

BM 306

HO-332

Oliver Viaduct

Ellicott City Quad; 1953, PR 1966 & 1974

Pinel Clinic

Gray

Armory

BM 367

50'

342

343

(SAVAGE)
5662 III NE


345

47'30"

346

SCALE 1:24,000



HO-332
 Oliver Viaduct
 B&O Railroad over Main Street (MD 144), Ellicott City
 Martenet's Map of Howard County Maryland, 1860

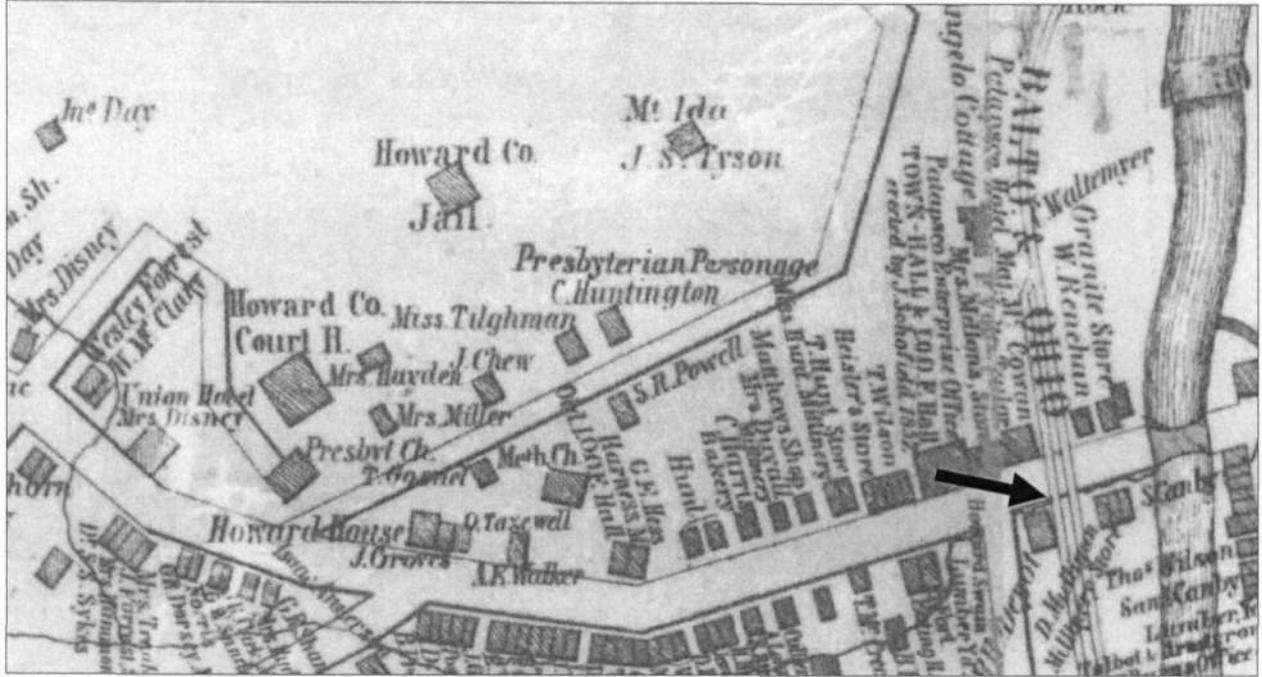



G.M. Hopkins Atlas of Howard County, Maryland, 1878




HO-332
 Oliver Viaduct
 B&O Railroad over Main Street (MD 144), Ellicott City
 Sanborn Maps

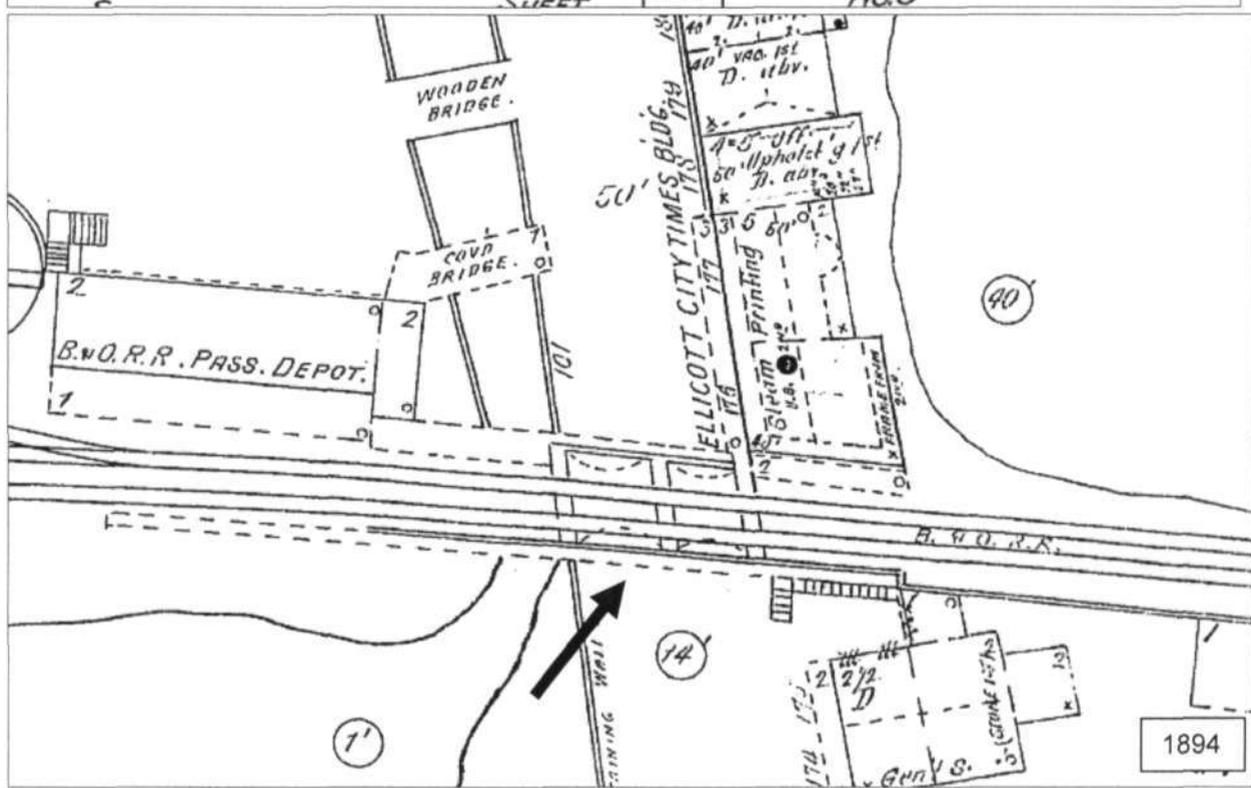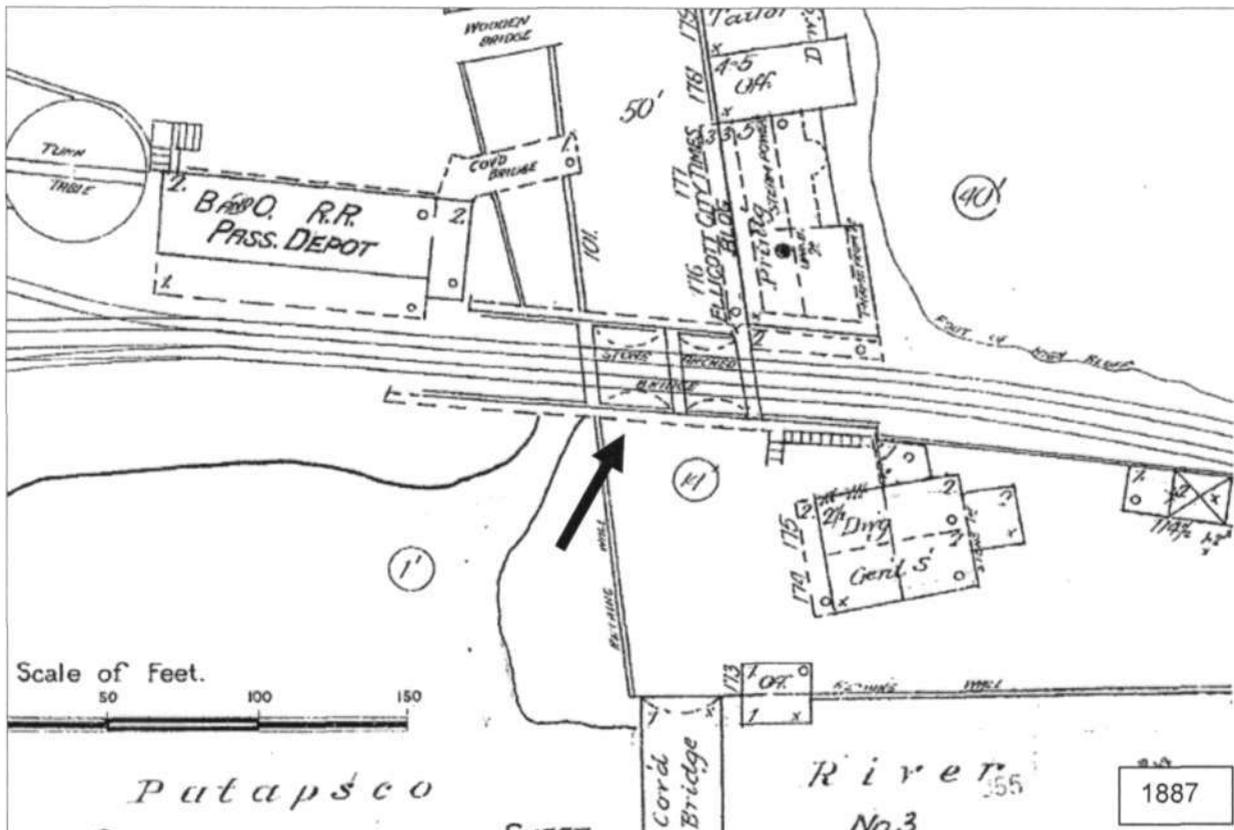

HO-332
 Oliver Viaduct
 B&O Railroad over Main Street (MD 144), Ellicott City
 Sanborn Maps

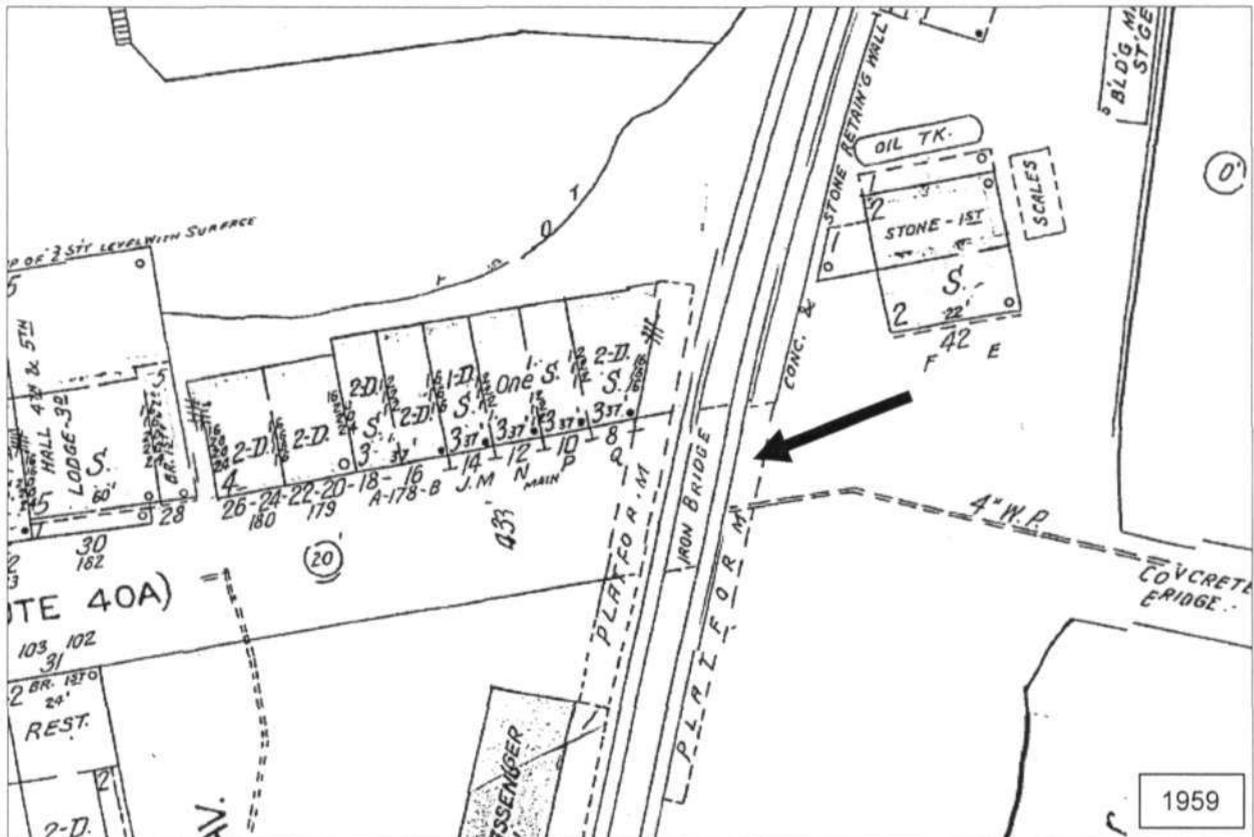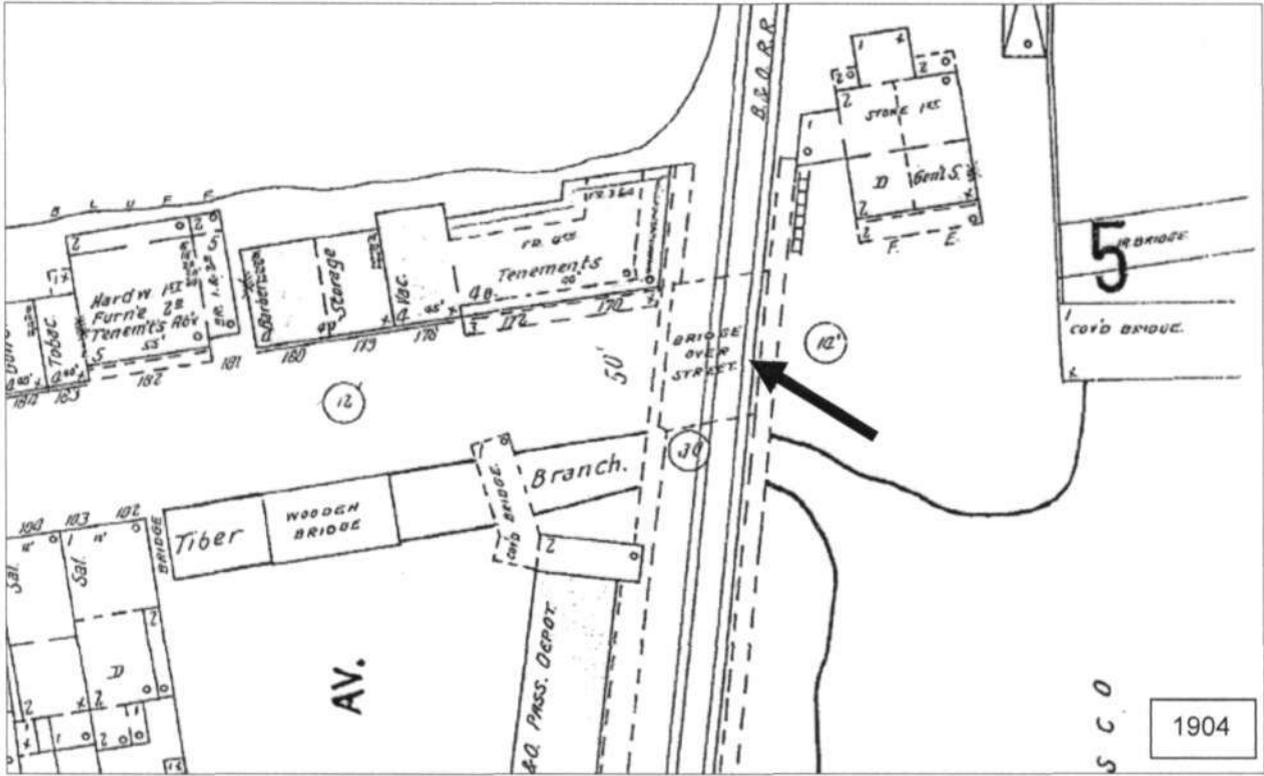


HO-332
Oliver Viaduct
B&O Railroad over Main Street (MD 144), Ellicott City
Ellicott City quad 1953, Photorevised 1966 and 1974

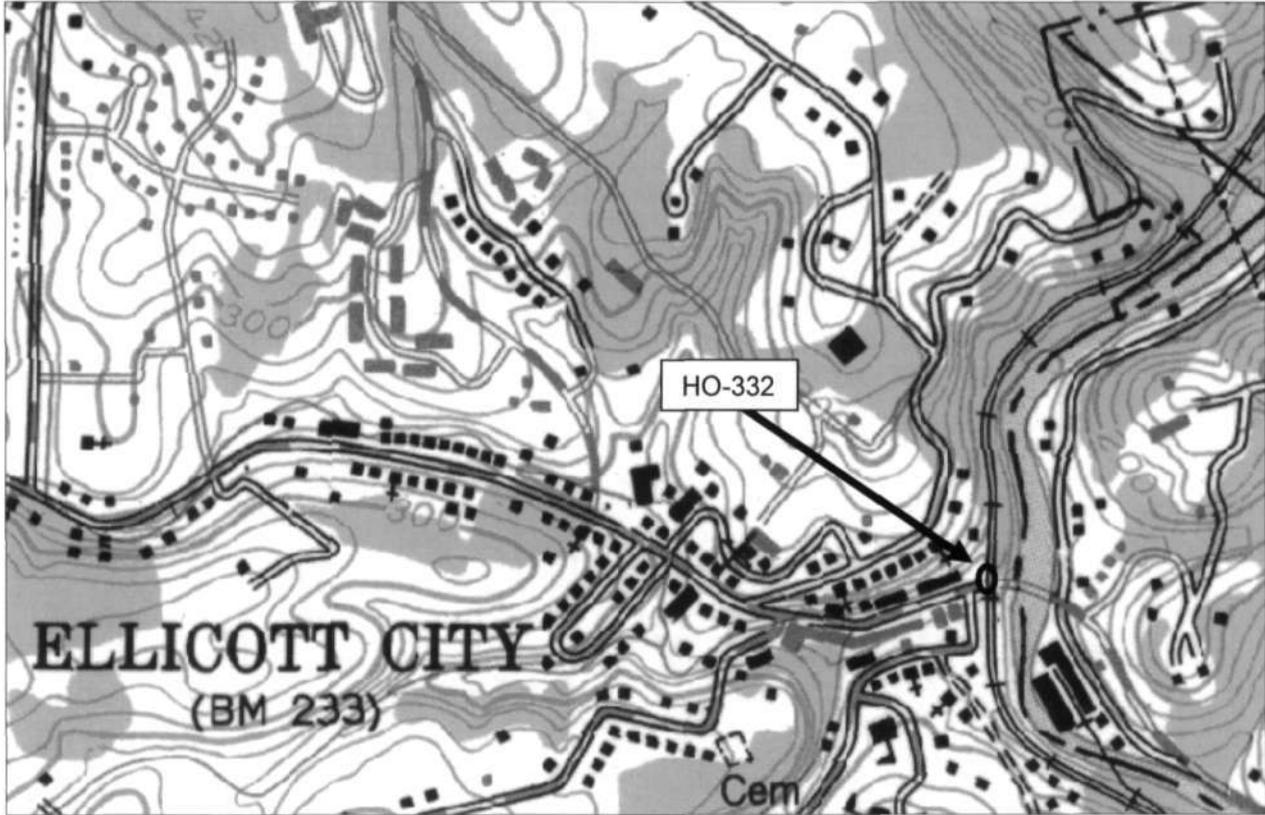

Tax Map 25A, Parcel 222

National Web Map Service 6" Orthophoto Map, c. 2010

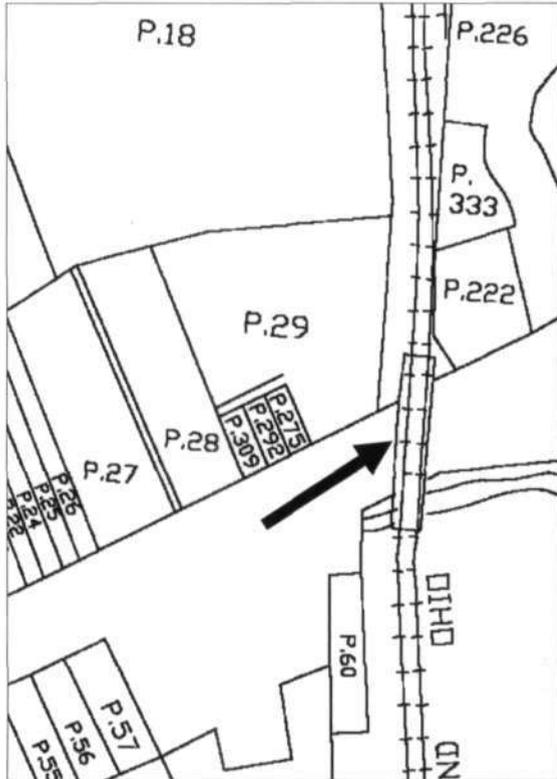

HO-332
Oliver Viaduct
B&O Railroad over Main Street (MD 144), Ellicott City
Photos by Jennifer K. Cosham, 12/5/2012
East elevation



West elevation





CLEORA BARNES THOMPSON
PLANNING CONSULTANT
HISTORICAL SITES SURVEY

70-332

B&O Bridge/OHVER
East VIA DUCT

SEPT-1977



HO 332

Ellicott City

Oliver Viaduct

88 "172

Stone bridge, B&O at Ellicott City

A. L. 5829

A. D. 1829

H^o ~~266~~
332

Ellicott City

21/11 388

Oliver Viaduct

(Dates tone)

Stone bridge, Bed at Ellicott City



HO 332
E.V.

Ellicott City

3 4 4 3

Oliver Viaduct

B & O bridge at Ellicott City.

BSZ 8/72