

GAITHERSBURG HISTORIC SITES SURVEY FIELD SHEET

ADDRESS 101 S. FREDERICK AVENUE MHT # M-21-124
County: Montgomery
Gaithersburg

SURVEY # 003
LOT -, BLOCK -

LIBER 733, FOLIO 131

OWNER: PEPCO
ADDRESS: 1900 PENNSYLVANIA AVE.
CITY: WASHINGTON, D.C.

PRESENT USE: VACANT
ORIGINAL USE: SUBSTATION
BUILDER: UNKNOWN

STYLE: -

DATE BUILT: -

PHYS. COND: GOOD

GENERAL DESCRIPTION

STRUCTURAL SYSTEM:

FOUNDATION: brick
WALL STRUCTURE: Balloon
WALL COVERING: brick veneer

ROOF CONSTRUCTION:

ROOF STRUCTURE: Wood Truss
ROOF COVERING: slate
ROOF STYLE: gable
EAVES: -
CHIMNEYS: -

STORIES: 1 1/2

BAYS: 1 x 3

APPROX DIMENSION: 21 x 30

WINDOWS:

TYPE: dbl.hng.sash
LIGHTS: 1/1
BAY WINDOWS: none
SIDE BY SIDES: none
GABLE TYPES: none

ENTRANCES:

LOCATION: center
DESCRIPTION: raised panel 2/2, 4 lights at top


THREAT: roads

SURROUNDINGS: commercial/buffer

M:21-124

DESCRIPTION: Door has 3-light transom with entablature above door. Door probably not original. Gable has round vent with brick surrounds. Roof verges closed with frieze. East and west sides have decorative brick in dentil molding form at base of gutters. Water table on east and west side. No windows on west side. South side same as front, with offset 2-panel door, no entablature, with 3-light transom. East side has two 1 over 1 double hung sash windows, not original, with panels beneath. Door(new) in 3rd bay. Concrete steps, one riser, between 2nd and 3rd bay. Old gaslight fixture(converted) next to front door.

Recorded by:
Lee Bowers
October 25, 1982
Historic Inventory Task Force

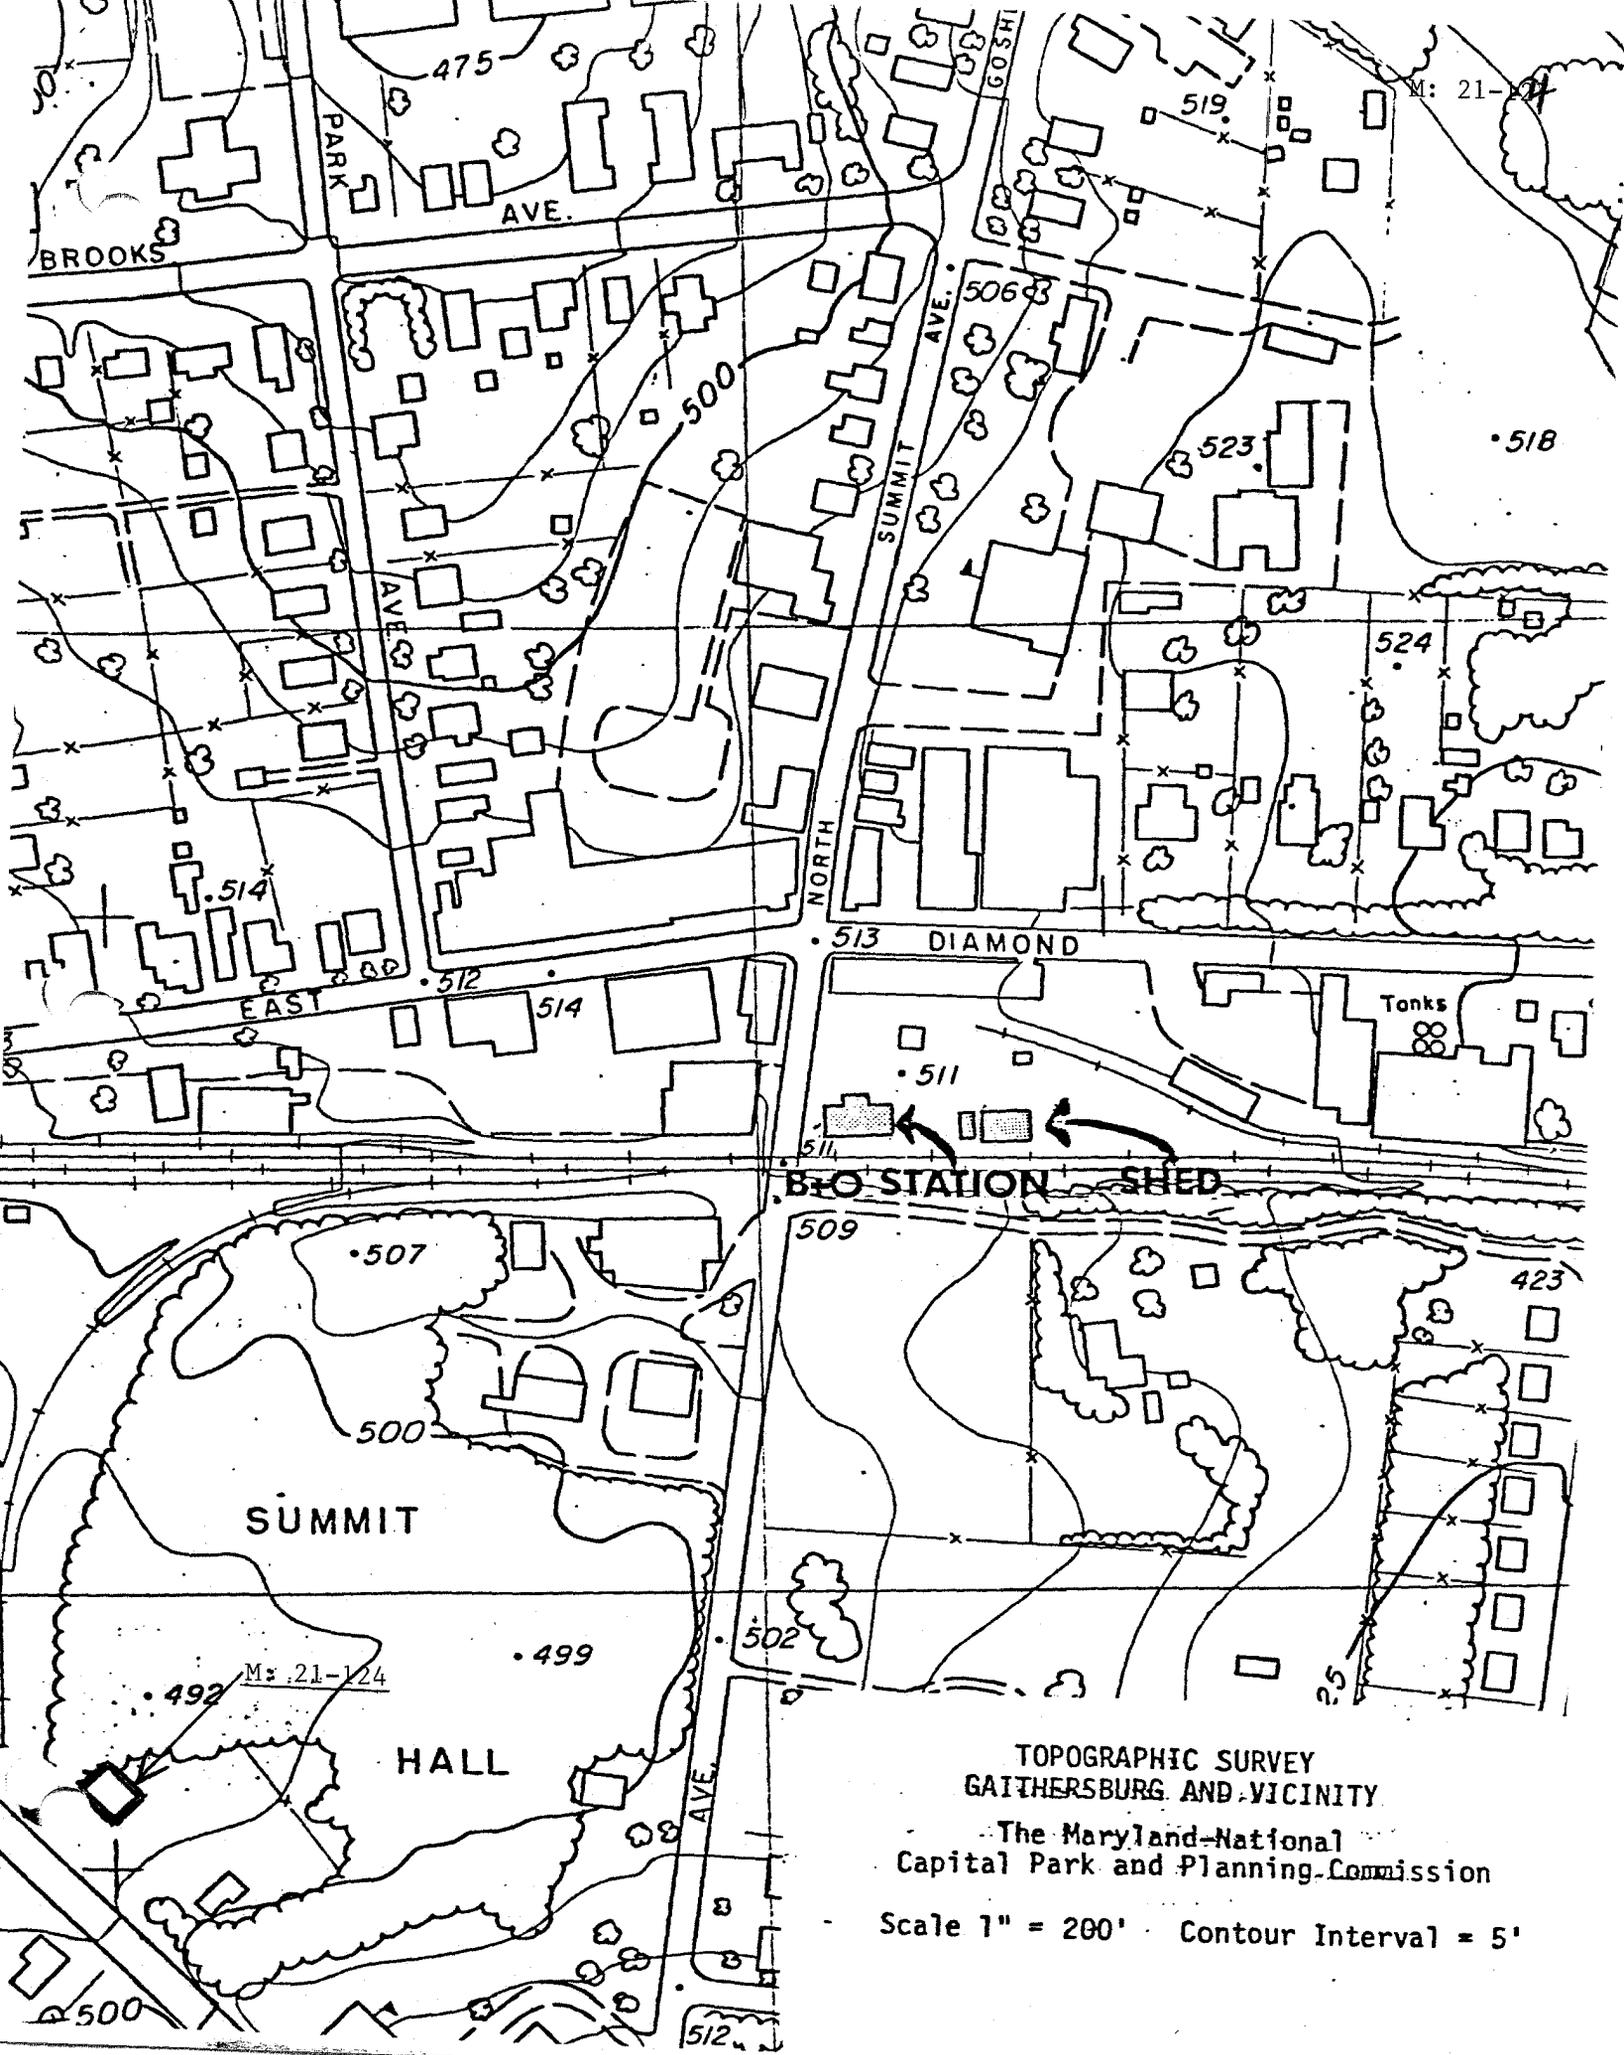

TOPOGRAPHIC SURVEY
 GAITHERSBURG AND VICINITY

The Maryland-National
 Capital Park and Planning Commission

Scale 1" = 200' Contour Interval = 5'