

GAITHERSBURG HISTORIC SITES SURVEY FIELD SHEET

ADDRESS 14 PARK AVENUE
County: Montgomery
Gaithersburg

MHT # M-21-149
LIBER 402, FOLIO 7

SURVEY #98
LOT 2, BLOCK 4662

OWNER: -
ADDRESS: same
CITY: same

PRESENT USE: residence
ORIGINAL USE: residence
BUILDER: unknown

STYLE: Late Victorian

DATE BUILT: C,.1900

PHYS. COND: good

GENERAL DESCRIPTION

STRUCTURAL SYSTEM:

FOUNDATION: brick
WALL STRUCTURE: Balloon
WALL COVERING: novelty siding

ROOF CONSTRUCTION:

ROOF STRUCTURE: Wood Truss
ROOF COVERING: asphalt shingle
ROOF STYLE: gable
EAVES: boxed cornice
CHIMNEYS: two

APPENDAGES:

ADDITIONS: -
ELLS: -
PORCHES: front
SUPPORTS: pillars
OUTBUILDINGS: -

STORIES: 2 1/2

BAYS: 3 X 3

APPROX DIMENSION: 41 X 27

WINDOWS:

TYPE: d.h.s.
LIGHTS: 2/2
BAY WINDOWS: -
SIDE BY SIDES: -
GABLE TYPES: 1/1

ENTRANCES:

LOCATION: middle
DESCRIPTION: one-light transom

THREAT: zoning


SURROUNDINGS: commercial buffer

091

M:21-149

DESCRIPTION: Porch wraps to left side, supported by six pillars. Front door is very ornate with single transom above. This is a typical Late Victorian house with long 2/2 d.h.s. symmetrical fenestration throughout. There is a small boxed cornice with frieze.

Recorded by:
S.Middleton/W.Junium/W.Morris
November 1981
Historic Inventory Task Force

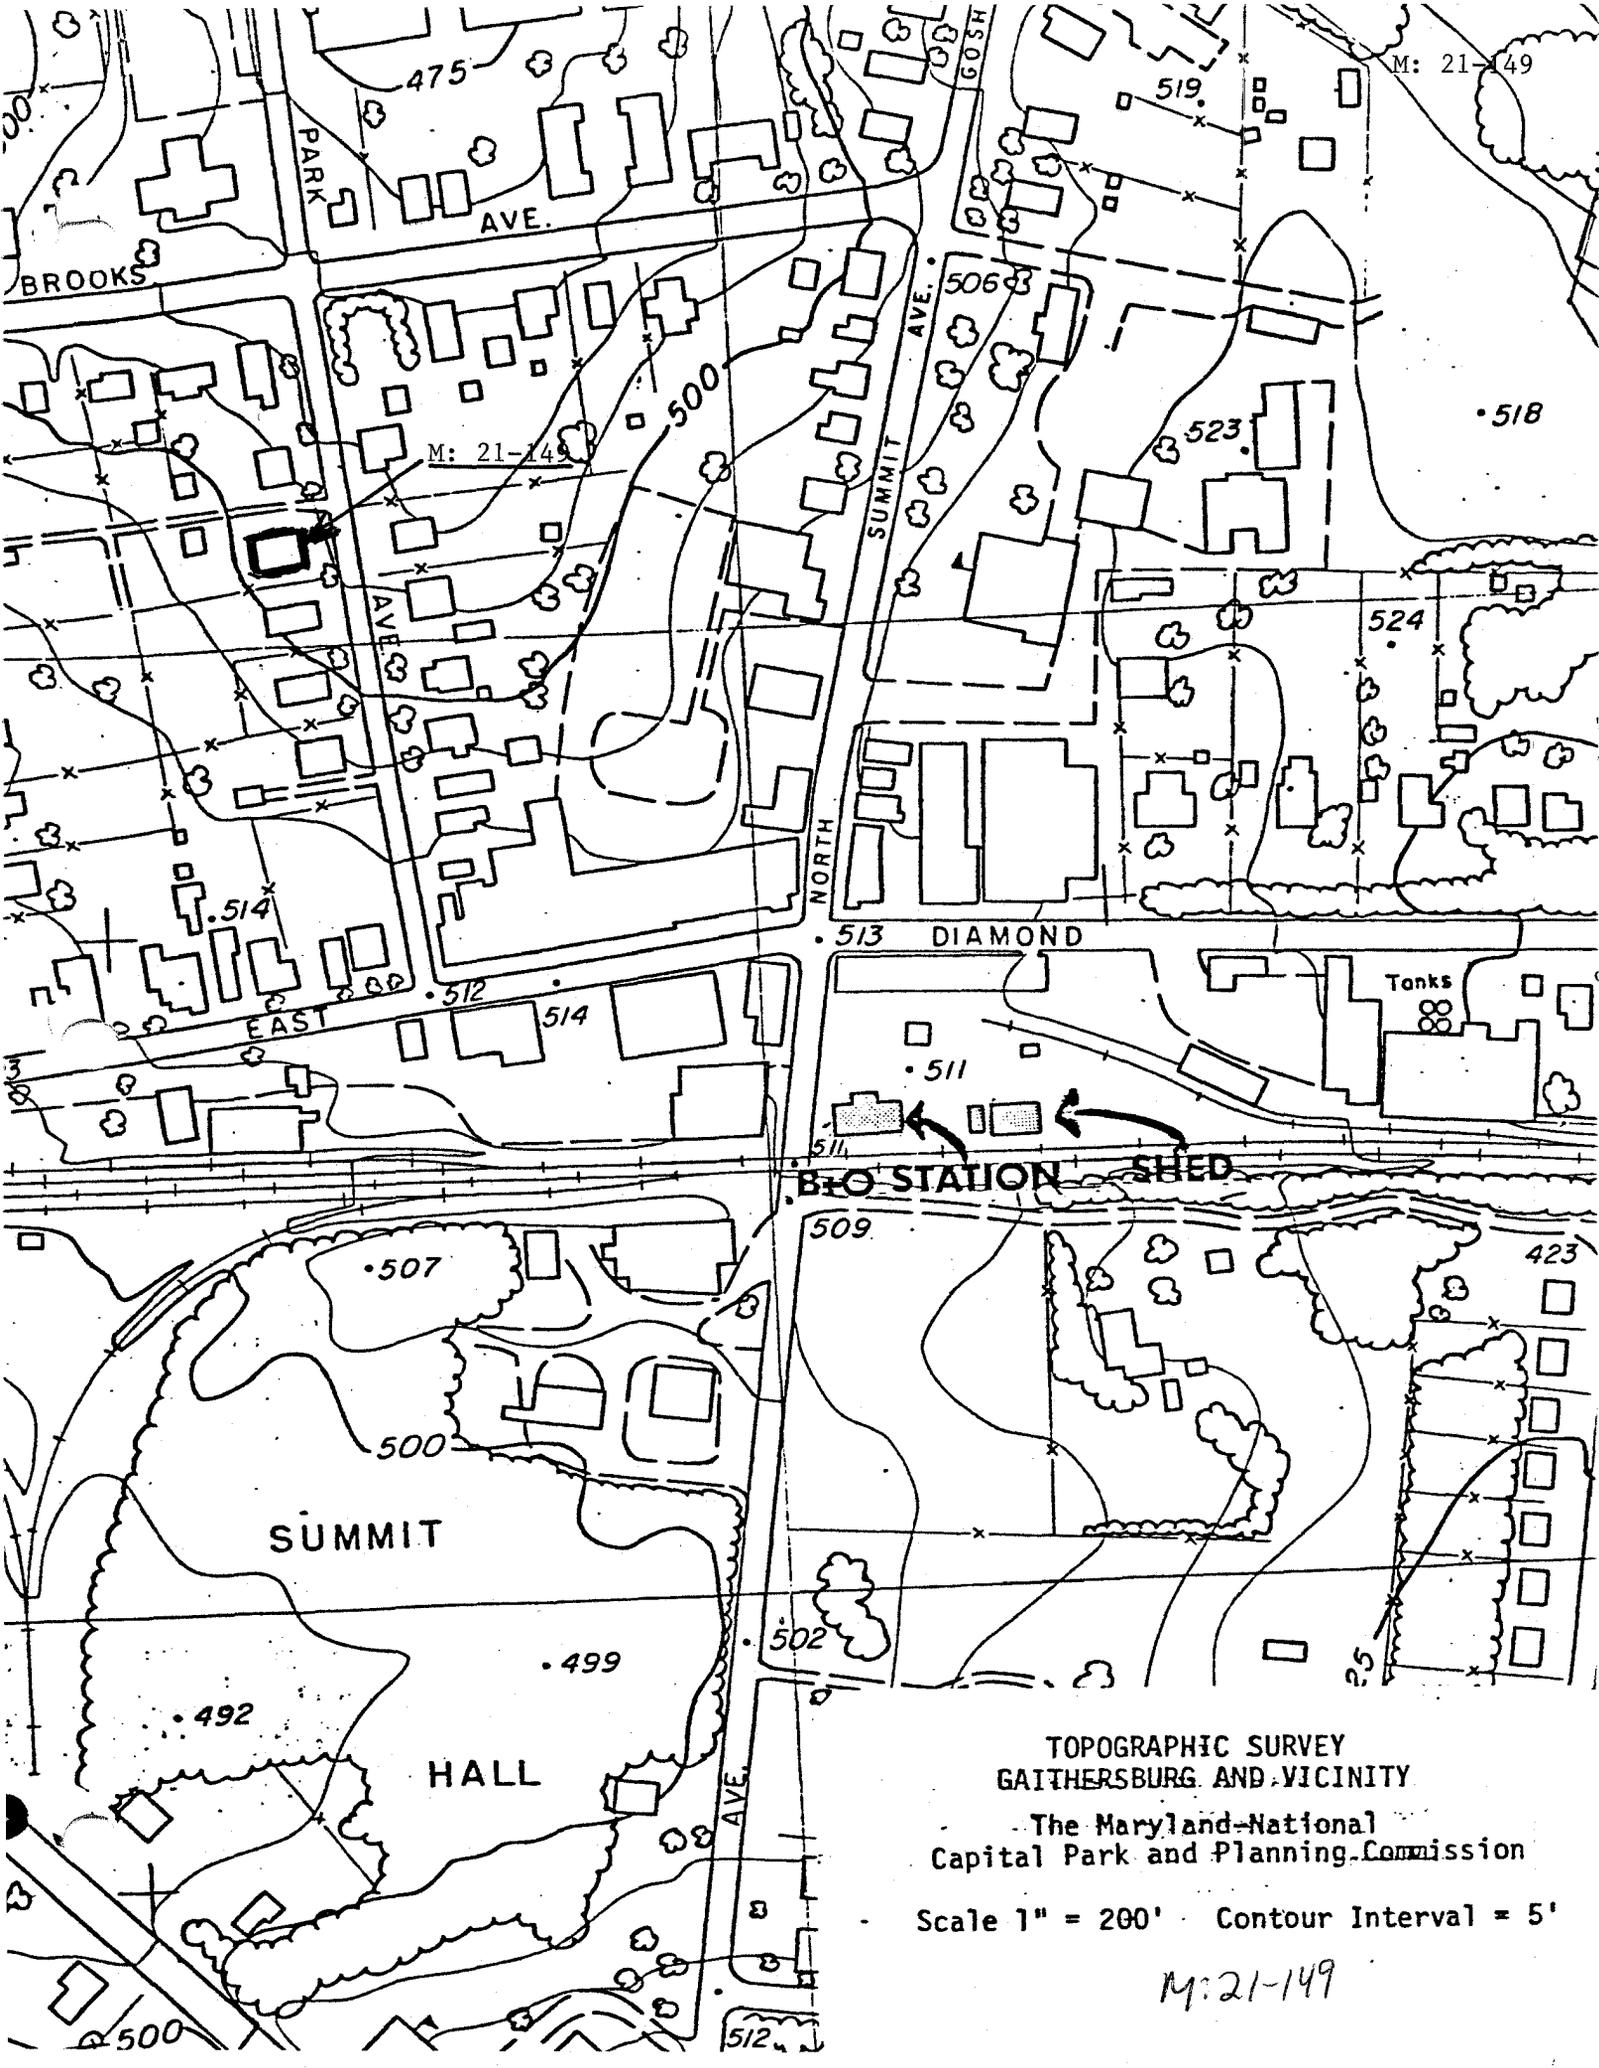

TOPOGRAPHIC SURVEY
GAITHERSBURG AND VICINITY

The Maryland-National
Capital Park and Planning Commission

Scale 1" = 200' Contour Interval = 5'

M: 21-149