

QA-78
Prophecy
Centreville vicinity
Private

c. 1730, 1830
and 1870

The original part of Prophecy consists of a 32' x 18' gambrel roof frame structure with "hall and parlor" plan. The gambrel roof is a very popular form in Kent and Queen Anne's Counties during the 18th and 19th centuries. The extraordinary feature of Prophecy is the fact that the oak frame is built with gun-stock corner posts, a feature found only on two other buildings, i.e. the kitchen of the White Swan Tavern and Marsh Point, both in Kent County. The fact that the original plan was maintained during the restoration is also of great interest and importance to the study of vernacular architecture in this region. It also possesses many original features including a cupboard and mantel in the "parlor", board partition and exposed beaded ceiling joists. Elements from other known houses are of interest in the overall study of the area.

INVENTORY FORM FOR STATE HISTORIC SITES SURVEY

1 NAME
 HISTORIC
Prophecy
 AND/OR COMMON

2 LOCATION
 STREET & NUMBER
Lands End Road
 CITY, TOWN
Centreville VICINITY OF
 STATE
Maryland COUNTY
Queen Anne's

3 CLASSIFICATION

CATEGORY	OWNERSHIP	STATUS	PRESENT USE
<input type="checkbox"/> DISTRICT	<input type="checkbox"/> PUBLIC	<input checked="" type="checkbox"/> OCCUPIED	<input type="checkbox"/> AGRICULTURE <input type="checkbox"/> MUSEUM
<input checked="" type="checkbox"/> BUILDING(S)	<input checked="" type="checkbox"/> PRIVATE	<input type="checkbox"/> UNOCCUPIED	<input type="checkbox"/> COMMERCIAL <input type="checkbox"/> PARK
<input type="checkbox"/> STRUCTURE	<input type="checkbox"/> BOTH	<input type="checkbox"/> WORK IN PROGRESS	<input type="checkbox"/> EDUCATIONAL <input checked="" type="checkbox"/> PRIVATE RESIDENCE
<input type="checkbox"/> SITE	PUBLIC ACQUISITION	ACCESSIBLE	<input type="checkbox"/> ENTERTAINMENT <input type="checkbox"/> RELIGIOUS
<input type="checkbox"/> OBJECT	<input type="checkbox"/> IN PROCESS	<input type="checkbox"/> YES: RESTRICTED	<input type="checkbox"/> GOVERNMENT <input type="checkbox"/> SCIENTIFIC
	<input type="checkbox"/> BEING CONSIDERED	<input type="checkbox"/> YES: UNRESTRICTED	<input type="checkbox"/> INDUSTRIAL <input type="checkbox"/> TRANSPORTATION
		<input checked="" type="checkbox"/> NO	<input type="checkbox"/> MILITARY <input type="checkbox"/> OTHER:

4 OWNER OF PROPERTY
 NAME
Mr. & Mrs. Robert Booze Telephone #:
 STREET & NUMBER
"Prophecy" Lands End Road
 CITY, TOWN
Centreville VICINITY OF
 STATE, zip code
Maryland 21617

5 LOCATION OF LEGAL DESCRIPTION
 COURTHOUSE, REGISTRY OF DEEDS, ETC.
Queen Anne's County Courthouse Liber #: mwm 148
 Folio #: 428
 STREET & NUMBER
Courthouse Square
 CITY, TOWN
Centreville STATE
Maryland

6 REPRESENTATION IN EXISTING SURVEYS
 TITLE
 DATE
 DEPOSITORY FOR SURVEY RECORDS
 CITY, TOWN
 STATE

QA-98

7 DESCRIPTION

CONDITION		CHECK ONE		CHECK ONE	
<input type="checkbox"/> EXCELLENT	<input type="checkbox"/> DETERIORATED	<input type="checkbox"/> UNALTERED	<input checked="" type="checkbox"/> ORIGINAL SITE	<input type="checkbox"/> MOVED	DATE _____
<input checked="" type="checkbox"/> GOOD	<input type="checkbox"/> RUINS	<input checked="" type="checkbox"/> ALTERED			
<input type="checkbox"/> FAIR	<input type="checkbox"/> UNEXPOSED				

DESCRIBE THE PRESENT AND ORIGINAL (IF KNOWN) PHYSICAL APPEARANCE

Prophecy is located on Wilmer Neck, 5 1/2 miles north of Centreville. It faces northwest, opposite Bookers Wharf Road. The house is a long gambrel roof frame dwelling composed of two sections, the southern half being the earliest and the northern section built around 1870. Both sections were remodded/restored between 1973 and 1979.

The earlier part of the house consists of a 32' x 18' symmetrical frame dwelling with central entrance flanked by two windows with 6/6 sash. On the gambrel roof, there are two dormer windows the same size as below, with shed roofs. Two brick chimneys pierce the apex of the roof within the 32' dimension. Its southwest gable is plain other than the exposed brick chimney/fireplace back to the height of the second story. The southeast facade of this section is identical to the front.

North of the earlier section is the 1870 section, nearly equal in size to the first. The fenestration consists of two windows on the northern end with an entrance nearest the old section. Two dormers are symmetrically placed on the roof. A covered porch protects the entrance.

CONTINUE ON SEPARATE SHEET IF NECESSARY

QA-78

PERIOD	AREAS OF SIGNIFICANCE -- CHECK AND JUSTIFY BELOW			
PREHISTORIC	<input type="checkbox"/> ARCHEOLOGY-PREHISTORIC	<input type="checkbox"/> COMMUNITY PLANNING	<input type="checkbox"/> LANDSCAPE ARCHITECTURE	<input type="checkbox"/> RELIGION
<input type="checkbox"/> 1400-1499	<input type="checkbox"/> ARCHEOLOGY-HISTORIC	<input type="checkbox"/> CONSERVATION	<input type="checkbox"/> LAW	<input type="checkbox"/> SCIENCE
<input type="checkbox"/> 1500-1599	<input type="checkbox"/> AGRICULTURE	<input type="checkbox"/> ECONOMICS	<input type="checkbox"/> LITERATURE	<input type="checkbox"/> SCULPTURE
<input type="checkbox"/> 1600-1699	<input checked="" type="checkbox"/> ARCHITECTURE	<input type="checkbox"/> EDUCATION	<input type="checkbox"/> MILITARY	<input type="checkbox"/> SOCIAL/HUMANITARIAN
<input checked="" type="checkbox"/> 1700-1799	<input type="checkbox"/> ART	<input type="checkbox"/> ENGINEERING	<input type="checkbox"/> MUSIC	<input type="checkbox"/> THEATER
<input type="checkbox"/> 1800-1899	<input type="checkbox"/> COMMERCE	<input type="checkbox"/> EXPLORATION/SETTLEMENT	<input type="checkbox"/> PHILOSOPHY	<input type="checkbox"/> TRANSPORTATION
<input type="checkbox"/> 1900-	<input type="checkbox"/> COMMUNICATIONS	<input type="checkbox"/> INDUSTRY	<input type="checkbox"/> POLITICS/GOVERNMENT	<input type="checkbox"/> OTHER (SPECIFY)
		<input type="checkbox"/> INVENTION		

SPECIFIC DATES

BUILDER/ARCHITECT

STATEMENT OF SIGNIFICANCE

The original part of Prophecy consists of a 32' x 18' gambrel roof frame structure with "hall and parlor" plan. The gambrel roof is a very popular form in Kent and Queen Anne's Counties during the 18th and 19th centuries. The extraordinary feature of Prophecy is the fact that the oak frame is built with gun-stock corner posts, a feature found only on two other buildings, i.e. the kitchen of the White Swan Tavern and Marsh Point, both in Kent County. The fact that the original plan was maintained during the restoration is also of great interest and importance to the study of vernacular architecture in this region. It also possesses many original features including a cupboard and mantel in the "parlor", board partition and exposed beaded ceiling joists. Elements from other known houses are of interest in the overall study of the area.

CONTINUE ON SEPARATE SHEET IF NECESSARY

QA-78

9 MAJOR BIBLIOGRAPHICAL REFERENCES

CONTINUE ON SEPARATE SHEET IF NECESSARY

10 GEOGRAPHICAL DATA

ACREAGE OF NOMINATED PROPERTY _____

VERBAL BOUNDARY DESCRIPTION

LIST ALL STATES AND COUNTIES FOR PROPERTIES OVERLAPPING STATE OR COUNTY BOUNDARIES

STATE COUNTY

STATE COUNTY

11 FORM PREPARED BY

NAME / TITLE

Michael Bourne, Historic Sites Surveyor

ORGANIZATION

Queen Anne's Co. Historical Society

DATE

4/12/83

STREET & NUMBER

TELEPHONE

CITY OR TOWN

Centreville

STATE

Maryland

The Maryland Historic Sites Inventory was officially created by an Act of the Maryland Legislature, to be found in the Annotated Code of Maryland, Article 41, Section 181 KA, 1974 Supplement.

The Survey and Inventory are being prepared for information and record purposes only and do not constitute any infringement of individual property rights.

RETURN TO: Maryland Historical Trust
The Shaw House, 21 State Circle
Annapolis, Maryland 21401
(301) 267-1438

CONTINUATION SHEET

7.1 DESCRIPTION

A third chimney pierces the roof within the northeast gable. The gable has an exposed chimney back with interlocking glazed diamonds. On the second story are two 4-pane casements. On the southeast side of this section is a 12' shed addition containing a 10' enclosed entry and the rest screened porch, all of which was added in the 1970's.

The interior plan consists of a "hall and parlor" in the oldest section and a stair hall, "keeping room" and kitchen in the 1870 section. A back entry and lavatory are located in the leanto.

Separating the hall and parlor is the original beaded board partition. The "parlor" mantel, cupboard and trim are original to the house. In the hall, the stair and closet doors are original, but the mantel and cupboard were removed from the dining room of the Clough House near Price. The latter is very similar to the original work. Both rooms have exposed beaded ceiling joists.

On the second story, the floor plan consists of a passage and small chamber above the "hall", and a large bedroom above the "parlor". An original fireplace remains in the large bedroom. All of the interior partitions of this section are vertical beaded boards.

CONTINUATION SHEET

7.2 DESCRIPTION

In the 1870 section the plan consists of stair hall, bath over the kitchen and a large bedroom above the keeping room. Beaded board partitions removed from the Clough house and Liden's Adventure, Caroline Co., face the stair hall.

The frame of the earlier part of the house has gun-stock corner posts, one of three known examples on the Eastern Shore of Maryland. The roof framing is typical of eighteenth and early nineteenth century construction of the upper shore, i.e. the ceiling joints and lower slope of the rafters are mortise tenon and pinned together. The upper rafters are toe nailed into a board plate and mortise tenon and pinned at the apex.

From the restoration, a part of an earlier tie beam surfaced. This item suggests the house originally had an "A" roof. Also found during the restoration was the lower horizontal member of an exterior balustrade (copied on the porches) and a wooden tombstone, an example known to have been used by the Quakers. It has been suggested that this structure was the late 17th Century Quaker Meeting House, known to have existed on this property.




The original plan and form of the 1870 wing were altered during the restoration and before. It was built as a two story structure with moderate "A" roof. The

CONTINUATION SHEET

7.3 DESCRIPTION

Foundations still remain of the central chimney with back to back fireplaces. When the joists were removed from the keeping room, it appeared to have had a dirt or brick floor on grade. The floor was probably raised around the turn of this century. A basement exists only under the present stair hall and kitchen.


QA-78

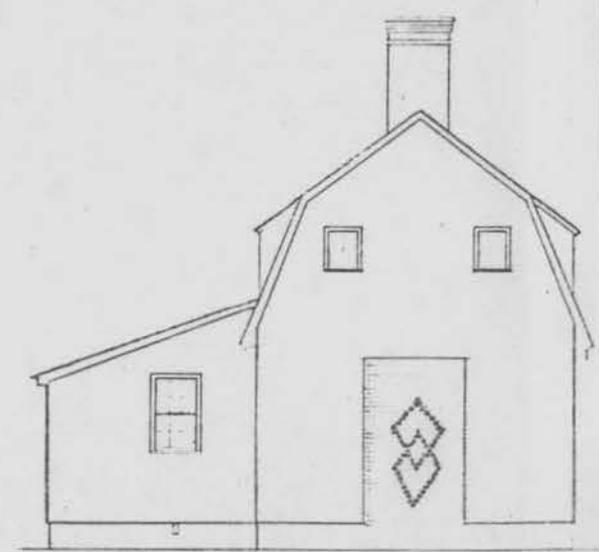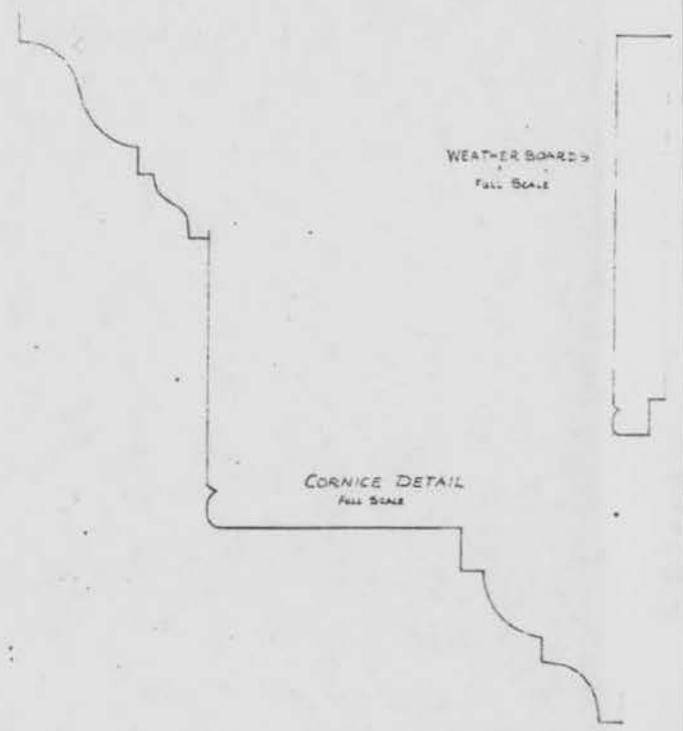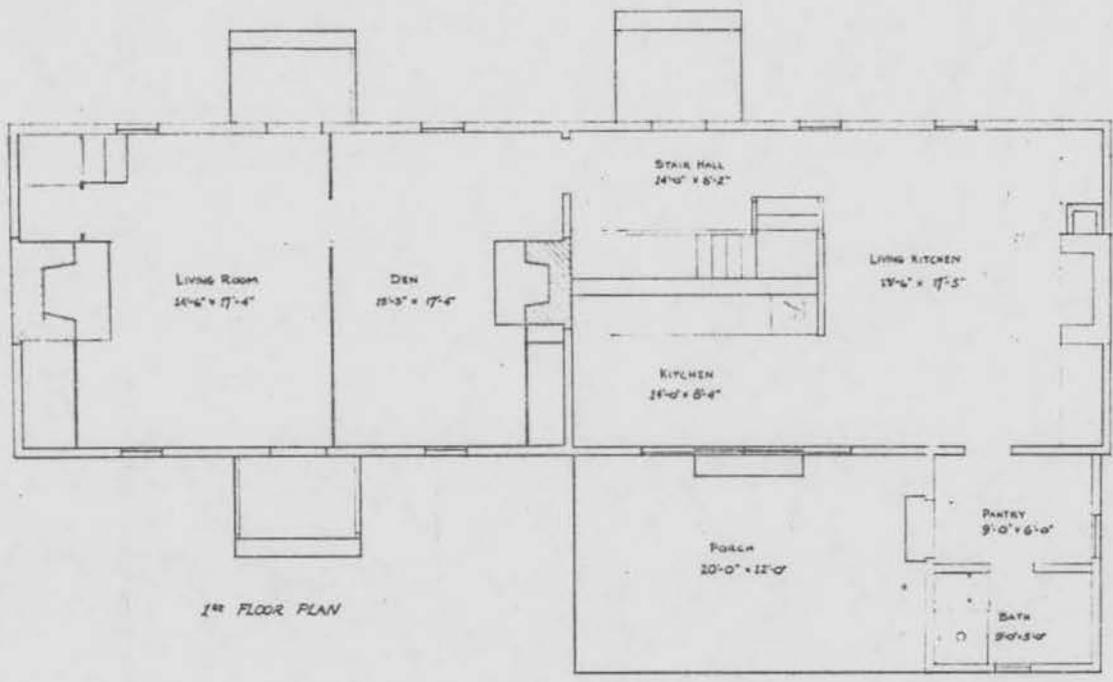




SCALE - 1/4" = 1'

RESTORATION AND REMODELING
OF
PROPHECY
LAND, END, ROAD


QA-78

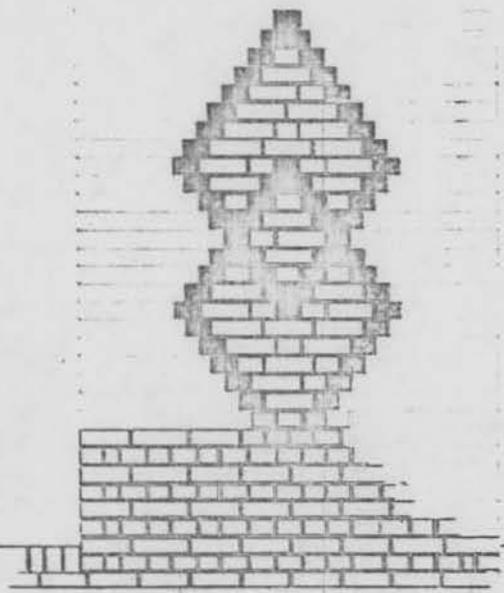


NORTHEAST GABLE
DETAIL

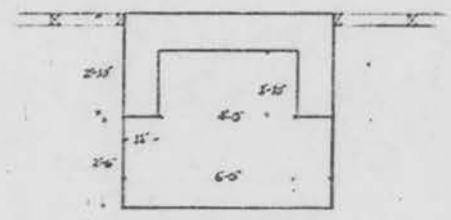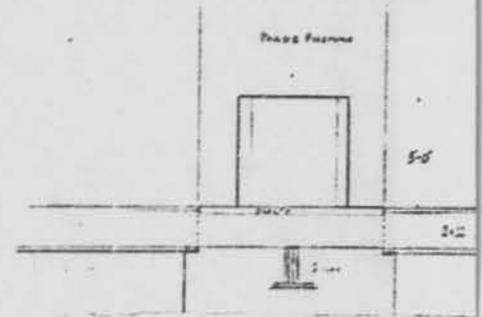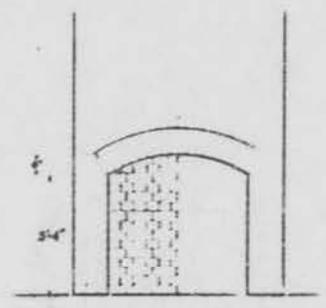


NORTHEAST FIREPLACE

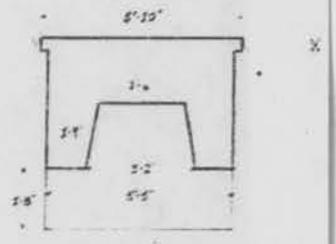




SOUTHWEST FIREPLACE

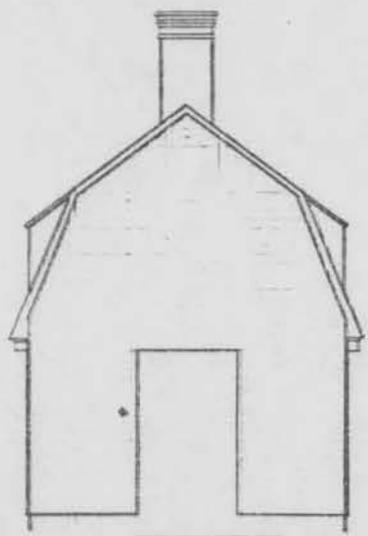

SOUTHWEST
GABLE

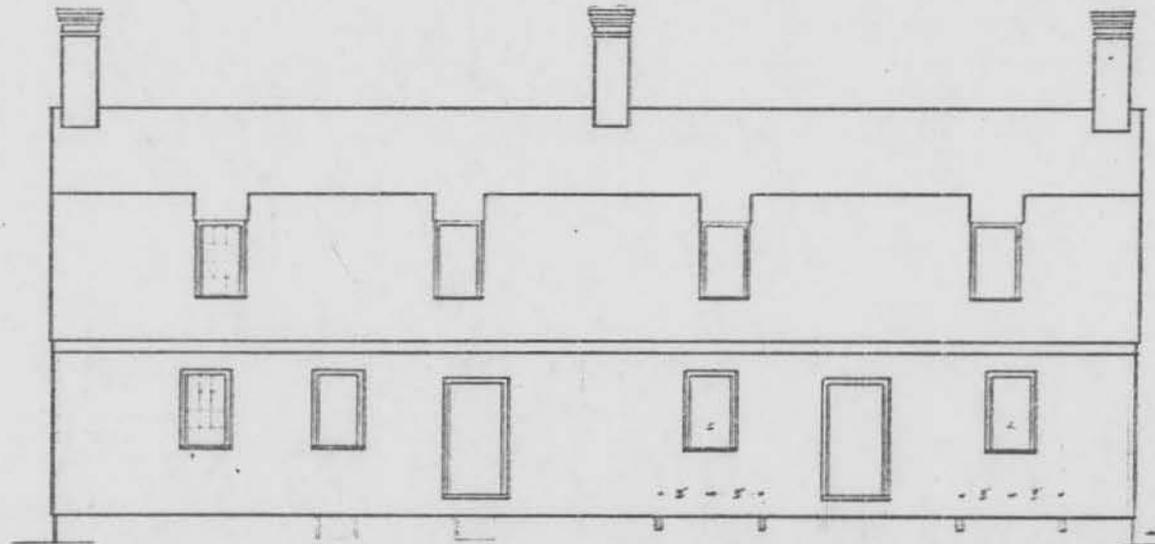


NORTHWEST ELEVATION

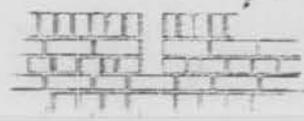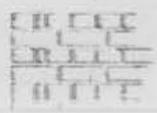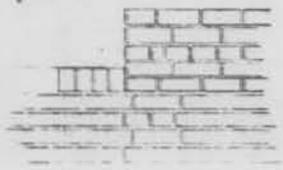

RESTORATION AND REMODELING
OF
PROPHECY

State of Maryland QA-78
Queen Annes County
7.5 min. topo. map
1980 revisions

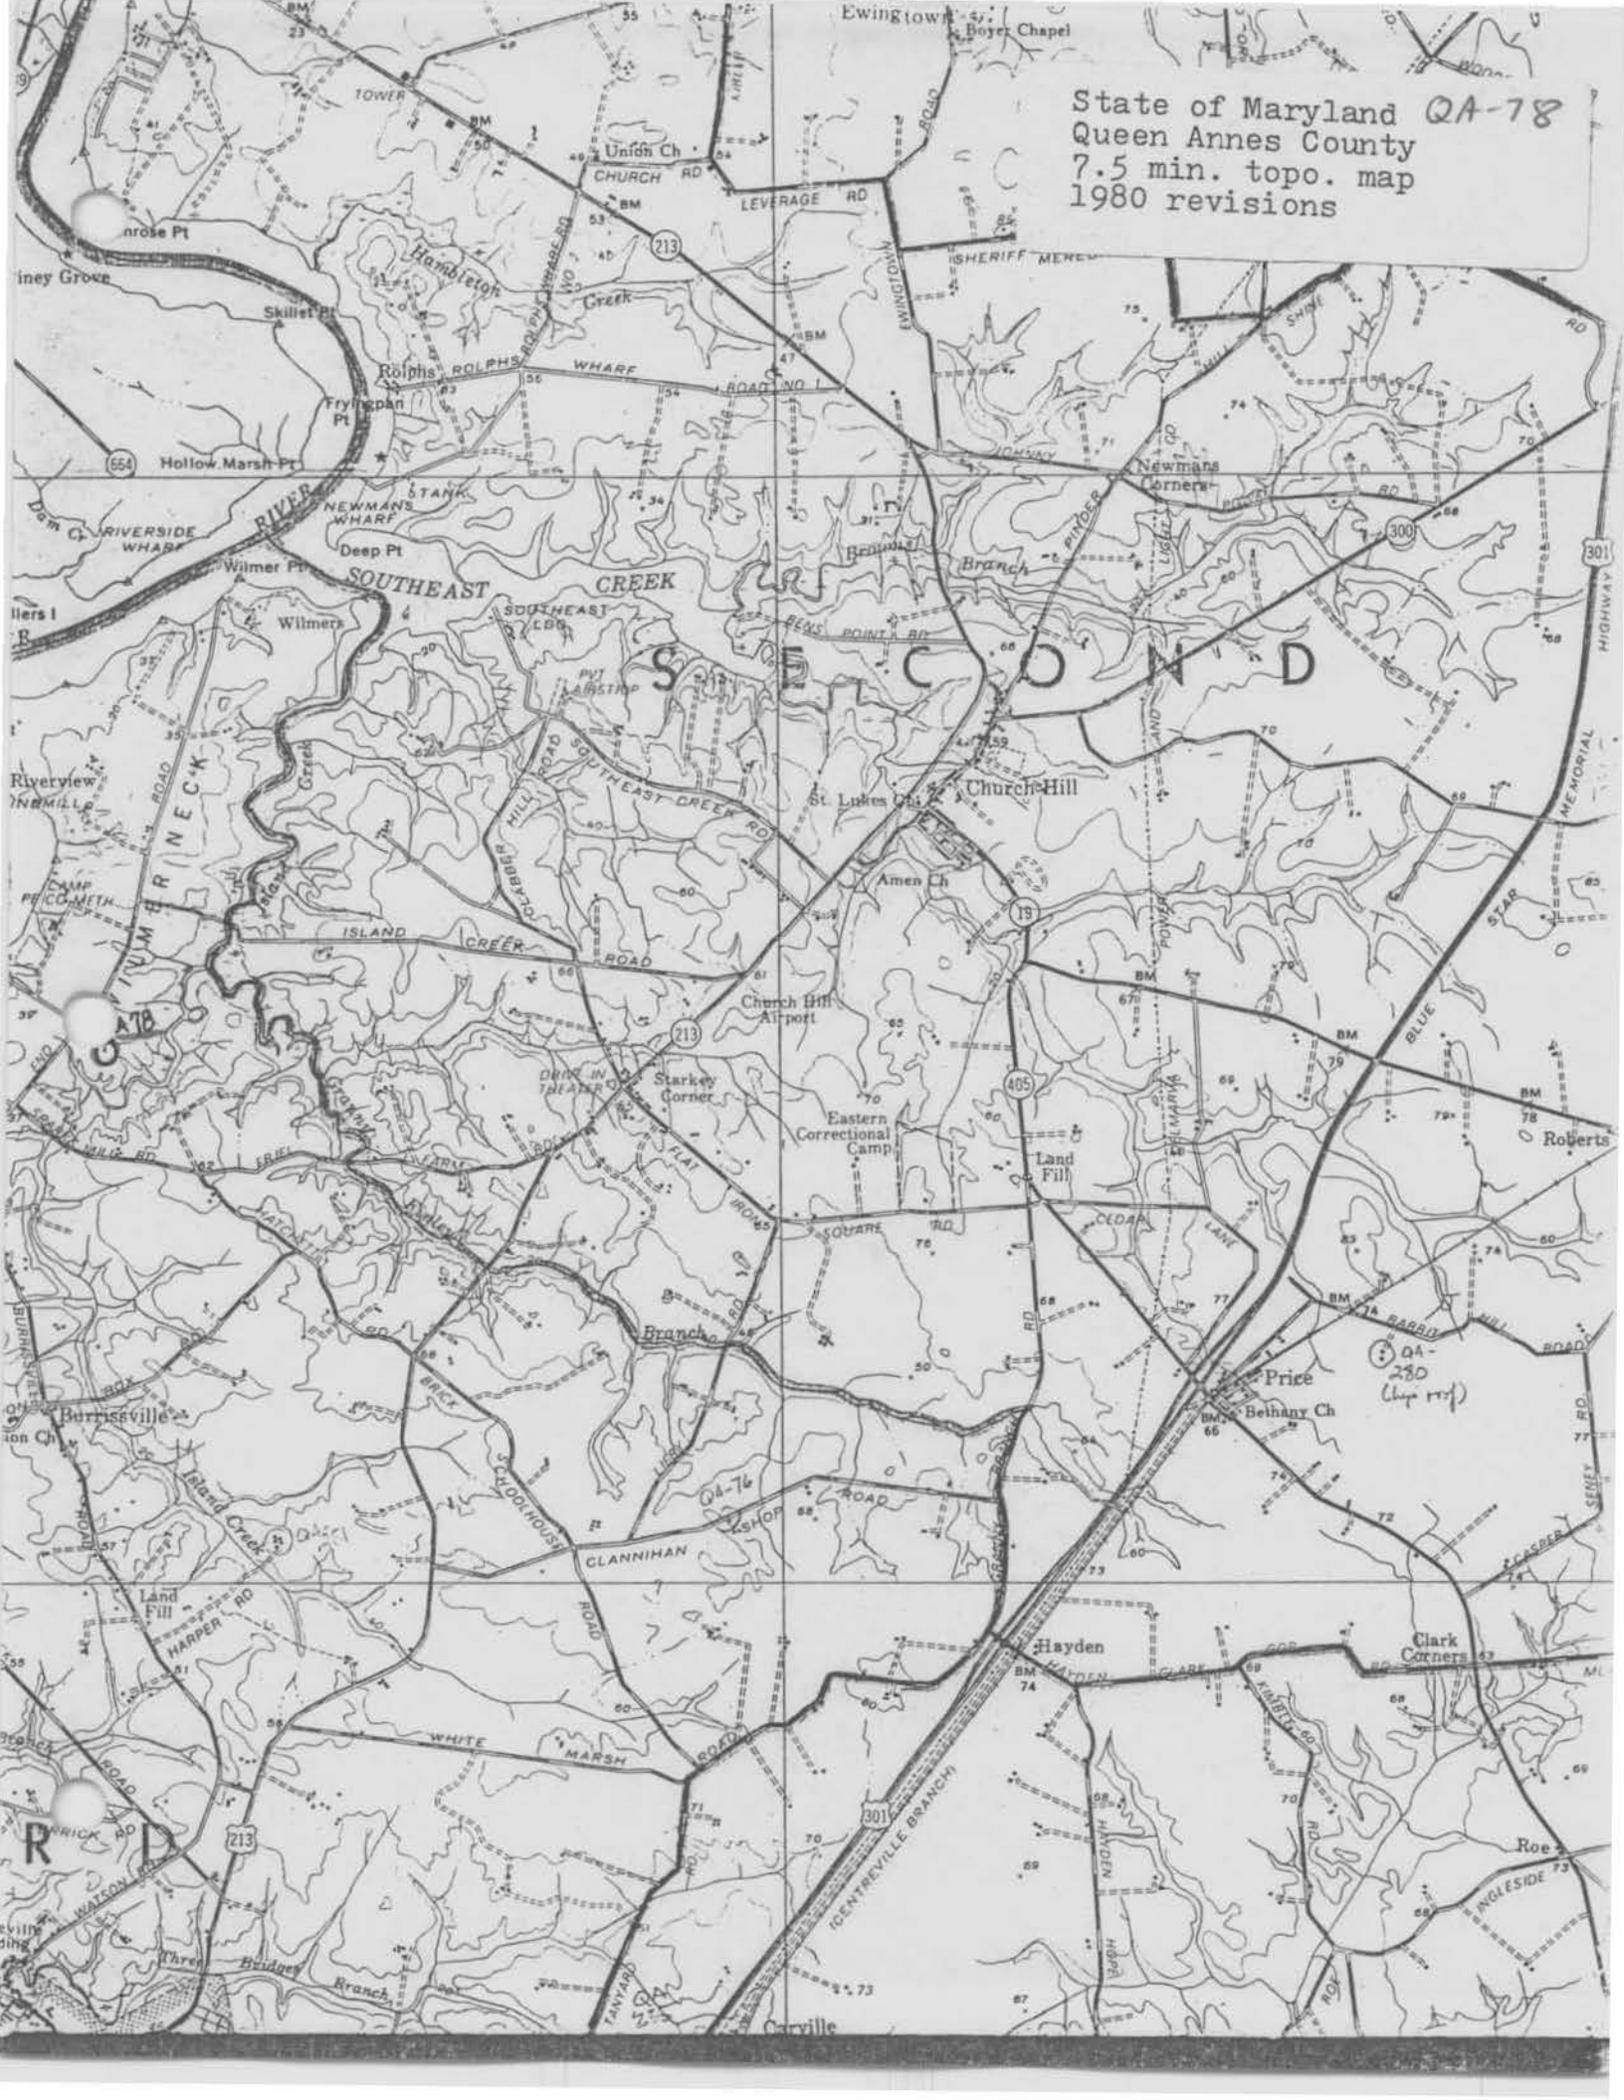

QA-78
Prophecy

Mary McCarthy
Spring/Summer 2003
Digital color photo on file at MHT



QA-78
Prophecy

Mary McCarthy
Spring/Summer 2003
Digital color photo on file at MHT





Please Credit to: J.M.

Kilvington
Maryland Historical Trust
2525 Riva Road
Annapolis, MD. 21401

Q.A.-78 5/74

QA-78

Prophecy
Burrisville vicinity
James M. Kilvington 1974
Northwest facade



QA-78

Prophecy
Burrisville vicinity
James M. Kilvington 1974
Southeast facade, ~~early~~
~~section~~

Please Credit to: J.M.
Kilvington
Maryland Historical Trust
2555 Riva Road
Bethesda, D. C. 20814

Q.A.-78 5/74



QA-78

Prophecy
Burrsville vicinity
James M. Kilvington 1974
Outbuilding

Q.A.-78-5174

Please Credit to: J.M.
Kilvington
Maryland Historical Trust
2525 Riva Road
Annapolis, MD. 21401



Please Credit to: J.M.
Kilvington
Maryland Historical Trust
2525 Riva Road
Annapolis, MD. 21401

Q.A.-78 5/74

QA-78 Prophecy
 Burrisville vicinity
 James M. Kilvington 1974
 Outbuilding



Please Credit to: J.M.
Kilvington
Maryland Historical Trust
2525 Riva Road
Annapolis, MD. 21401

Q.A.-78 5/74

QA-78

Prophecy
Burrisville vicinity
James M. Kilvington 1974
Outbuilding



Please Credit to: J. M.
Kilvington
Maryland Historical Trust
2525 Riva Road
Annapolis, MD. 21401

Q.A.-78 5/74

QA-78 Prophecy
 Burrisville vicinity
 James M. Kilvington 1974
 Detail, outbuilding



QA-78

Prophecy

Burrisville vicinity

James M. Kilvington 1974

Southeast facade

Please Credit to: J.M.
Kilvington
Maryland Historical Trust
2525 Riva Road
Annapolis, MD. 21401

Q.A. -78 5/74



Please Credit to: J. M.
Kilvington
Maryland Historical Trust
2525 Riva Road
Annapolis, MD. 21401

Q.A.-78 5/74

QA-78

Prophecy
Burrisville vicinity
James M. Kilvington 1974
Northwest facade, early
section



Please Credit to: J.M.

Kilvington
Maryland Historical Trust
2525 Riva Road
Annapolis, MD. 21401

QA. -78 5/74




Please Credit to: J.M.

Kilvington
Maryland Historical Trust
2525 Riva Road
Annapolis, MD. 21401

Q.A.-78 5/74

QA-78

Prophecy
Burrisville vicinity
James M. Kilvington 1974
Outbuilding

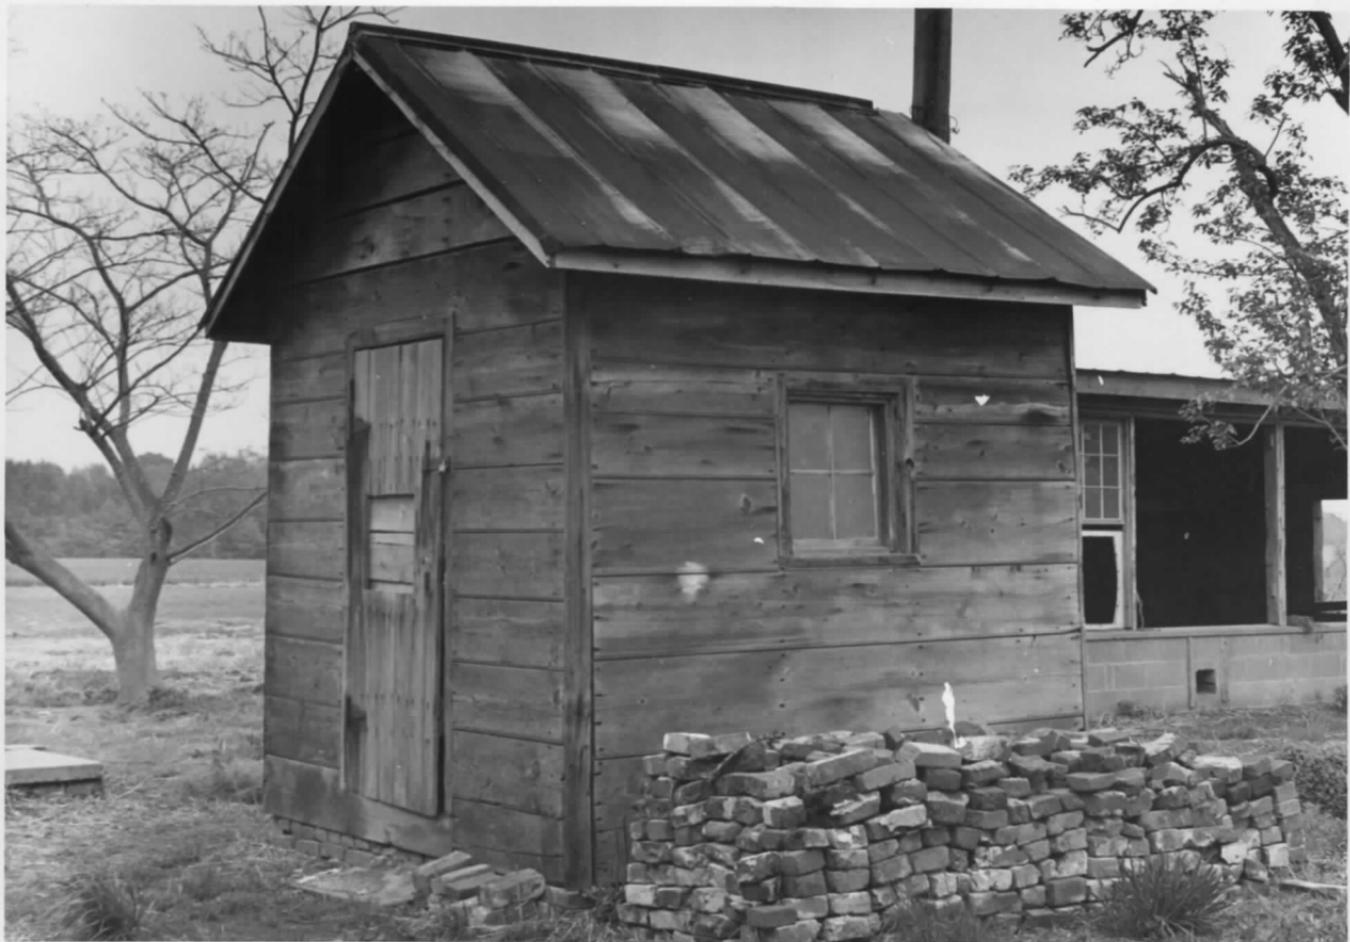

Please Credit to: S.M.

Kilvington
Mary and Historical Trust
2525 Riva Road
Annapolis, MD. 21401

Q.A.-78 5/74

QA-78

Prophecy
Burrisville vicinity
James M. Kilvington 1974
Outbuilding



Please Credit to: J.M.

Kilvington
Maryland Historical Trust
2525 Riva Road
Annapolis, MD. 21401

Q.A. -78 5/74

QA-78

Prophecy
Burrisville vicinity
James M. Kilvington 1974
View from Northeast



Please Credit to: J.M.

Kilvington
Maryland Historical Trust
2525 Riva Road
Annapolis, MD. 21401

Q.A.-78 5/74

QA-78

Prophecy
Burrsville vicinity
James M. Kilvington 1974
Southwest gable