

WI-482
Dr. Charles F. Smith House
Salisbury
Private

c. 1923

Designed by Salisbury architect E. Wilson Booth, this story-and-a-half stuccoed frame dwelling on Camden Avenue dates around 1923. Borrowing design elements from the Spanish Colonial Revival style with its stuccoed exterior, round arched openings, and green tile roof, the Dr. William F. Smith house also reflects an architect's interest in using these stylistic elements, while at the same time adapting them to a comfortable and convenient floor plan suitable to their client. Organized on a generous scale, the first floor plan contains a side entrance incorporated within an arched entrance vestibule. Distinctive to the front door are false, wrought-iron strap hinges that are applied to the face of front door, however the door actually swings on butt hinges. A matching arched door opening on the south side originally opened into a side porch that was later enclosed.

Standing in a row of early twentieth-century dwellings, the Spanish Colonial Revival style dwelling was erected for Salisbury dentist Charles F. Smith and his wife, who retained ownership between its construction and 1936. For thirty-three years, between 1944 and 1977, the house was the residence of Edward E. and Rae C. Shilkret. The present owners acquired the property in 1981.

Maryland Historical Trust

Maryland Inventory of Historic Properties Form

Inventory No. W I-482

1. Name of Property (indicate preferred name)

historic Dr. Charles F. Smith House

other _____

2. Location

street and number 802 Camden Avenue not for publication

city, town Salisbury vicinity

county Wicomico

3. Owner of Property (give names and mailing addresses of all owners)

name Michael E. and Mary Kay Crouch

street and number 802 Camden Avenue telephone

city, town Salisbury state MD zip code 21801

4. Location of Legal Description

courthouse, registry of deeds, etc. Wicomico County Clerk of Court tax map and parcel Map 114, P. 1290

city, town Salisbury, Maryland liber 960 folio 560

5. Primary Location of Additional Data

- Contributing Resource in National Register District
- Contributing Resource in Local Historic District**
- Determined Eligible for the National Register/Maryland Register
- Determined Ineligible for the National Register/Maryland Register
- Recorded by HABS/HAER
- Historic Structure Report or Research Report at MHT
- Other: _____

6. Classification

Category		Ownership	Current Function			Resource Count	
<input type="checkbox"/> district		<input type="checkbox"/> public	<input type="checkbox"/> agriculture	<input type="checkbox"/> landscape	Contributing	Noncontributing	
<input checked="" type="checkbox"/> building(s)		<input checked="" type="checkbox"/> private	<input type="checkbox"/> commerce/trade	<input type="checkbox"/> recreation/culture	1	buildings	
<input type="checkbox"/> structure		<input type="checkbox"/> both	<input type="checkbox"/> defense	<input type="checkbox"/> religion		sites	
<input type="checkbox"/> site			<input checked="" type="checkbox"/> domestic	<input type="checkbox"/> social		structures	
<input type="checkbox"/> object			<input type="checkbox"/> education	<input type="checkbox"/> transportation		objects	
			<input type="checkbox"/> funerary	<input type="checkbox"/> work in progress	1	Total	
			<input type="checkbox"/> government	<input type="checkbox"/> unknown			
			<input type="checkbox"/> health care	<input type="checkbox"/> vacant/not in use			
			<input type="checkbox"/> industry	<input type="checkbox"/> other:			
					Number of Contributing Resources previously listed in the Inventory		

Maryland Historical Trust

Maryland Inventory of Historic Properties Form

Inventory No. WI-482

Name Dr. Charles F. Smith House
Continuation Sheet

Number 7 Page 1

7. Description

Condition

	excellent	deteriorated
<u>x</u>	good	ruins
	fair	altered

Prepare both a one paragraph summary and a comprehensive description of the resource and its various elements as it exists today.

The Dr. Charles F. Smith house is located at 802 Camden Avenue in the Camden neighborhood of Salisbury, Wicomico County, Maryland. The story-and-a-half stuccoed frame house, supported on a full cellar, faces east with the principal gable roof oriented on an east/west axis.

Built around 1923, the story-and-a-half stuccoed frame house rests on a brick foundation, and the steeply pitched gable roof is covered with green tiles. The gable roof main block is extended on each end with small shed roofed sections that contain the entrance on the north and an enclosed porch on the south. Attached to the back of the main block is a two-story hip roofed service wing that is original to the early twentieth century structure. Extending farther west is a single-story addition built during the mid 1980s.

The east (main) elevation is a symmetrical facade with round arched openings defining the outer bays. The round arched entrance bay on the north side opens into a small outside vestibule that shelters a round arched door opening. The original door survives with false wrought-iron strap hinges. Fixed atop the door is a round arched transom with pie-shaped panes. The round arched bay on the south side, a former porch door opening, was converted to a window when the front and rear porch entrances were closed up. Fixed between the two arched openings is a bank of casement windows that have been recently installed. Fixed above the bank of first floor casements is a pair of replacement casements that light the second floor bedrooms. The gable end is pierced by a narrow eight-pane window. The edge of the roof is finished with a molded bargeboard. Three roof is pierced by a center brick chimney stack.

The north elevation is an asymmetrical facade with end of the shed roof section marked by side buttresses. Fixed between the buttresses is a set of multi-paned casement windows. The roof is marked by a hip roofed dormer covered with green tiles and stuccoed walls. A bank of casement windows has been recently replaced.

The south side of the main block features a shed roofed extension defined by round arched windows and a rooftop dormer with a hip roof.

The interior retains its original floor plan with a side hall that opens onto a dog-leg staircase that has a secondary stair that leads to the service wing. The front parlor has been modified with the installation of a Federal mantel and raised-panel chimney breast as well as the installation of bookshelves to each side of the front windows. Throughout the house are many original light fixtures including early twentieth century wall sconces. Single-panel doors retain brass and glass door knobs. The interior walls are finished with a textured plaster, and the door and window openings are framed by molded surrounds.

Maryland Historical Trust

Maryland Inventory of Historic Properties Form

Inventory No. WI-482

Name Dr. Charles F. Smith House
Continuation Sheet

Number 8 Page 1

8. Significance

Period	Areas of Significance	Check and justify below		
1600-1699	agriculture	economics	health/medicine	performing arts
1700-1799	archeology	education	industry	philosophy
1800-1899 <u>x</u>	architecture	engineering	invention	politics/government
<u>x</u> 1900-1999	art	entertainment/ recreation	landscape architecture	religion
2000-	commerce	ethnic heritage	law	science
	communications	exploration/ settlement	literature	social history
	community planning		maritime history	transportation
	conservation		military	other:

Significance dates

Architect E. Wilson Booth

Specific dates

Builder

Evaluation for:

National Register

Maryland Register

not evaluated

Prepare a one-paragraph summary statement of significance addressing applicable criteria, followed by a narrative discussion of the history of the resource and its context. (For compliance reports, complete evaluation on a DOE Form – see manual.)

Designed by Salisbury architect E. Wilson Booth, this story-and-a-half stuccoed frame dwelling on Camden Avenue dates around 1923. Borrowing design elements from the Spanish Colonial Revival style with its stuccoed exterior, round arched openings, and green tile roof, the Dr. William F. Smith house also reflects an architect's interest in using these stylistic elements, while at the same time adapting them to a comfortable and convenient floor plan suitable to their client. Organized on a generous scale, the first floor plan contains a side entrance incorporated within an arched entrance vestibule. Distinctive to the front door are false, wrought-iron strap hinges that are applied to the front door, which actually swings on butt hinges. A matching arched door opening on the south side originally opened into a side porch that was later enclosed.

Standing in a row of early twentieth-century dwellings, the Spanish Colonial Revival style dwelling was erected for Salisbury dentist Charles F. Smith and his wife, who retained title to the property between its construction and 1936.¹ For

¹ Wicomico County Land Records, JCK 128/552, 22 March 1923, and IDT 195/409, 20 March 1936.

Maryland Historical Trust
Maryland Inventory of
Historic Properties Form

Inventory No. WI-482

Name Dr. Charles F. Smith House
Continuation Sheet

Number 8 Page 2

thirty-three years, between 1944 and 1977, the house was the residence of Edward E. and Rae C. Shilkret.² The present owners acquired the property in 1981.³

² Wicomico County Land Records, JWS 264/403, 26 October 1944, and AJS 880/274, 22 July 1977.

³ Wicomico County Land Record, 960/560, 22 June 1981.

9. Major Bibliographical References

WI-482

10. Geographical Data

Acreage of project area

Acreage surveyed 1/4 acre

Quadrangle name Salisbury, Maryland

Quadrangle scale 1:24,000

Verbal boundary description and justification

The historic boundaries of this property are coincidental with the metes and bounds of the current lot.

11. Form Prepared by

name/title Paul B. Touart, Architectural Historian

organization Private Consultant

street & number P. O. Box 5

date 4/14/2000

city or town Westover, Maryland 21871

phone 410-651-1094

The Maryland Inventory of Historic Properties was officially created by an Act of the Maryland Legislature to be found in the Annotated Code of Maryland, Article 41, Section 181 KA, 1974 supplement.

The survey and inventory are being prepared for information and record purposes only and do not constitute any infringement of individual property rights.

return to: Maryland Historical Trust
DHCD/DHCP
100 Community Place
Crownsville, MD 21032
410-514-7600

WI-482
Dr. Charles F. Smith House
802 Camden Avenue
Salisbury, Wicomico County, Maryland
Chain of title

Map 114, Parcel 1290

960/560 George Barton Middleton
 Barbara M. Middleton

to

6/22/1981 Michael E. Crouch
 Mary Kay Crouch

AJS 880/274 Edward E. Shilkret
 Rae C. Shilkret

to

7/22/1977 George Barton Middleton
 Barbara M. Middleton

JWS 264/403 Samuel Stoltz
 Anna Stoltz

to

10/26/1944 Edward E. Shilkret
 Rae C. Shilkret

IDT 195/409 Charles F. Smith
 Mabyn N. Smith

to

3/20/1936 Anna Stoltz

WI-482

Page 2

Dr. Charles F. Smith House
802 Camden Avenue
Salisbury, Wicomico County, Maryland
Chain of title continued

JCK 128/552

Caroline R. Humphreys, et al. (Marion A. Humphreys,
Nellie R. Jackson, William H. Jackson II


to

3/22/1923

Charles F. Smith

three lots or parcels-bounded on the north by the lands of
M. Eleanor Collier, bounded on the east by Camden Ave.,
bounded on the south by Pennsylvania Avenue

Lots No. 1, 2, & 5 on a plat of the Samuel A. Graham and
William M. Day land made by P. S. Shockley, 1/30/1903,
EAT 47/207

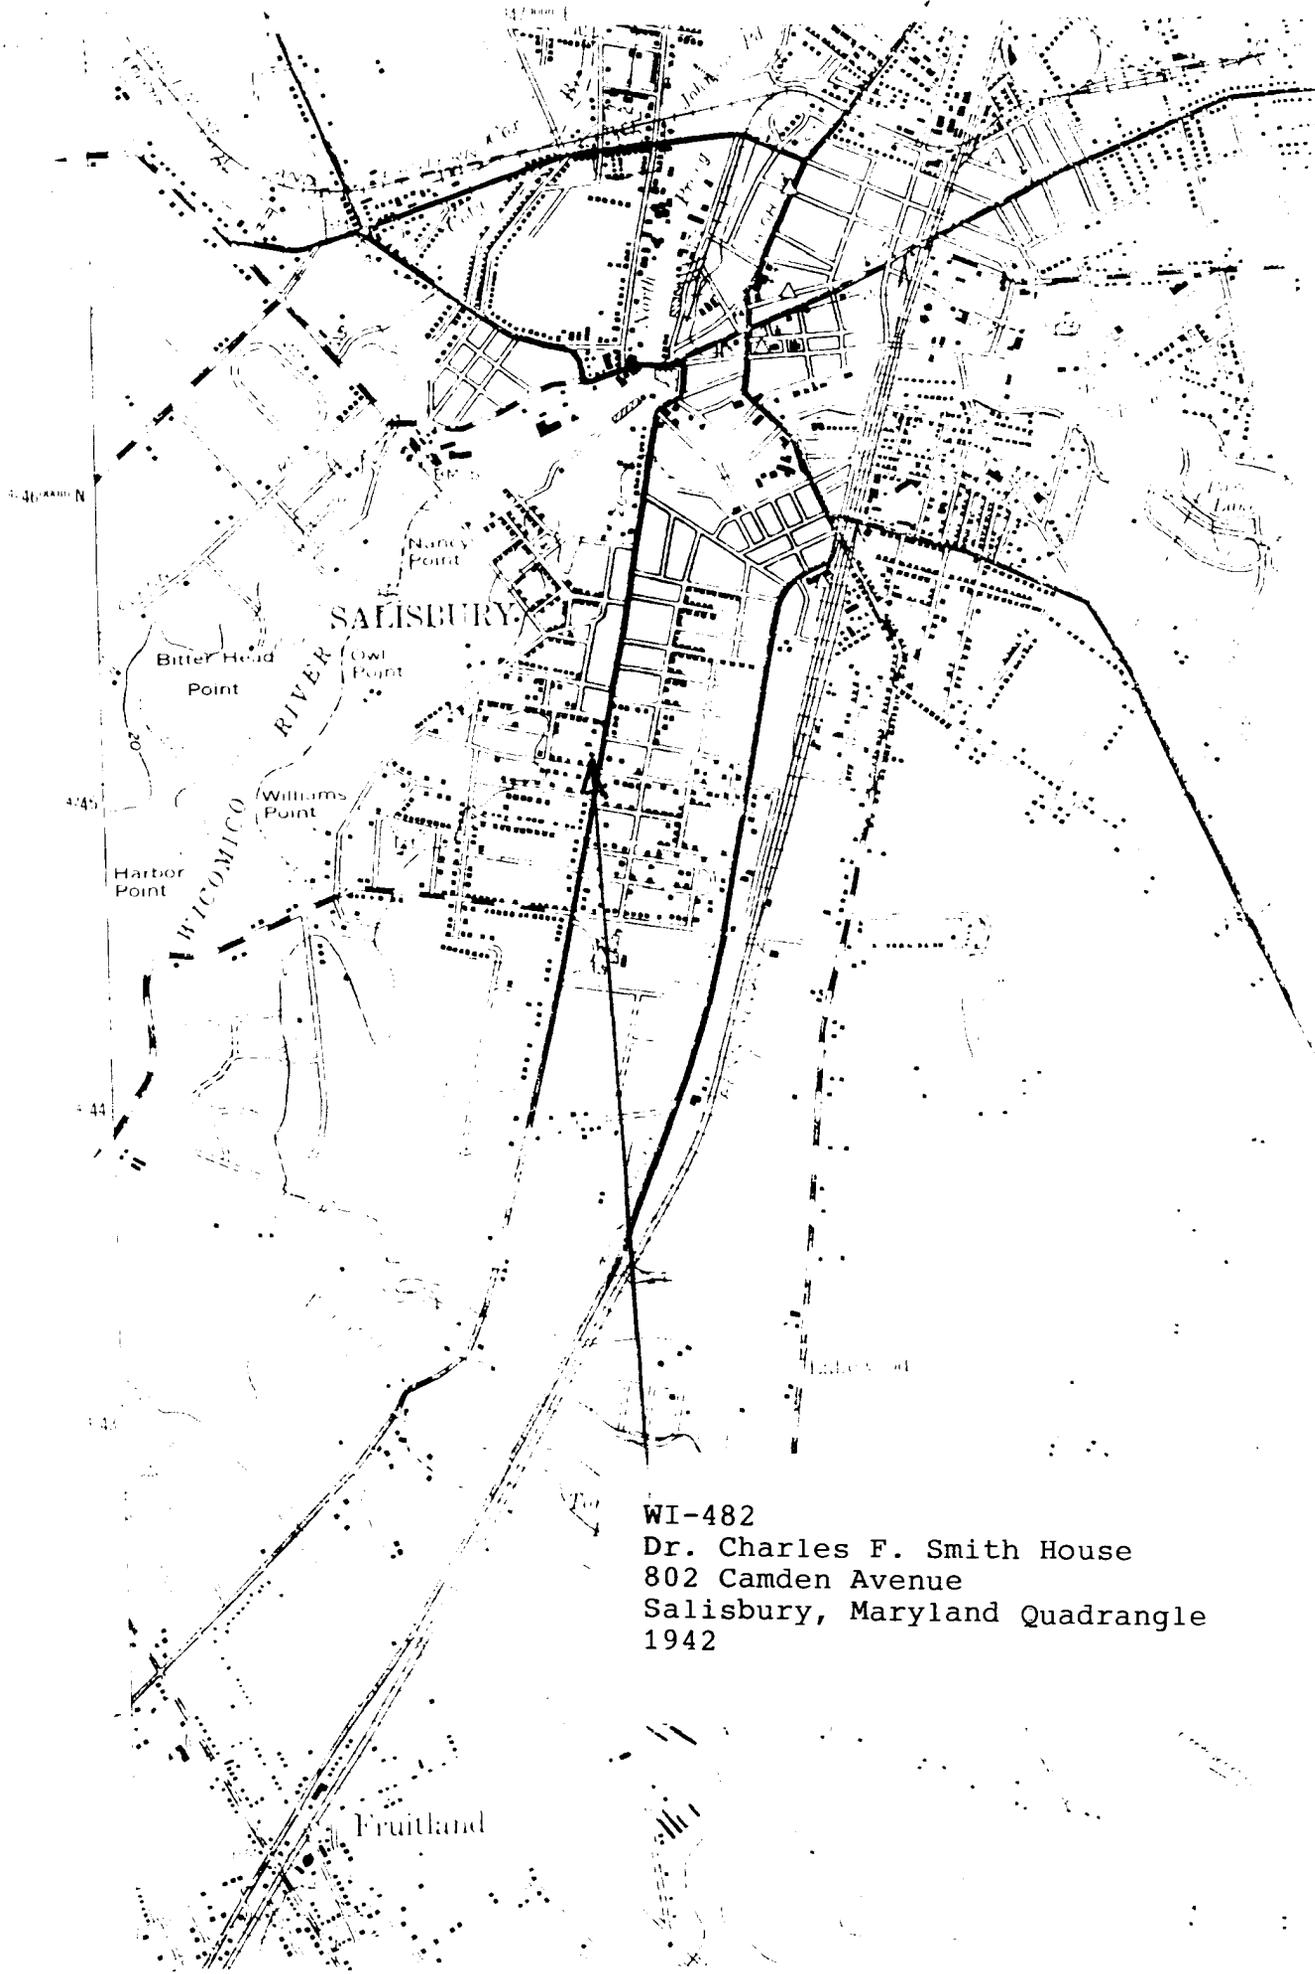

WI-482
Dr. Charles F. Smith House
802 Camden Avenue
Salisbury, Maryland Quadrangle
1942





WI-482

DR CHARLES H. SMITH HOUSE

SALISBURY, WINDHAM CO., N.H.

WEST ELEVATION

5/2000, PAUL TORANI, PHOTOGRAPHER

NEG. / NO. 5470

2 OF 2